


1 WEST ELEVATION  
SCALE: 1" = 5' (22X34)  
SCALE: 1" = 10' (11X17)

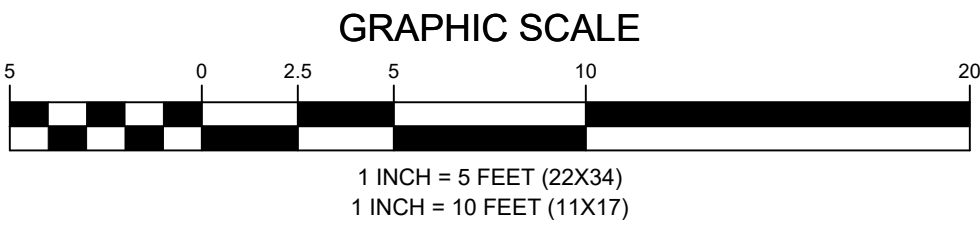

APPLICANT

**T-Mobile**

T-MOBILE NORTHEAST LLC

12050 BALTIMORE AVENUE  
BELTSVILLE, MD 20705  
OFFICE: (240) 264-8600  
FAX: (240) 264-8610

ENGINEER

**NB+C**

TOTALLY COMMITTED.

**NB+C ENGINEERING SERVICES, LLC.**

6095 MARSHALEE DRIVE, SUITE 300  
ELK RIDGE, MD 21075  
(410) 712-7092

SITE INFORMATION


7WAC050A  
WHITE OAK TOWER  
301 MAPLE AVENUE WEST  
VIENNA, VA 22180  
TOWN OF VIENNA

DESIGN RECORD

REVISIONS

REV	DATE	DESCRIPTION	BY
0	05/13/21	FINAL CDs	AMM

PROFESSIONAL STAMP

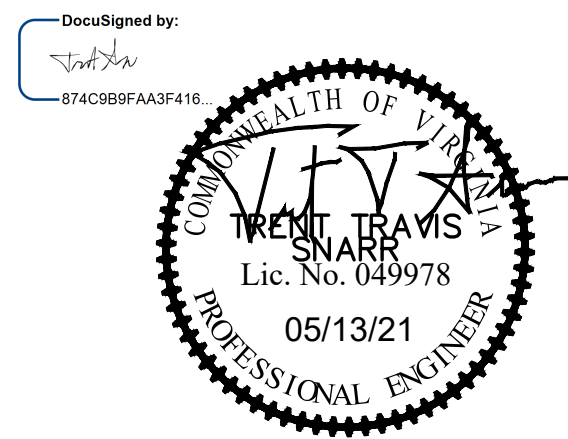

ENGINEER

TRENT TRAVIS SNARR, P.E.  
VIRGINIA PROFESSIONAL ENGINEER  
LICENSE #049978

SHEET TITLE

WEST ELEVATION

SHEET NUMBER

C-3