

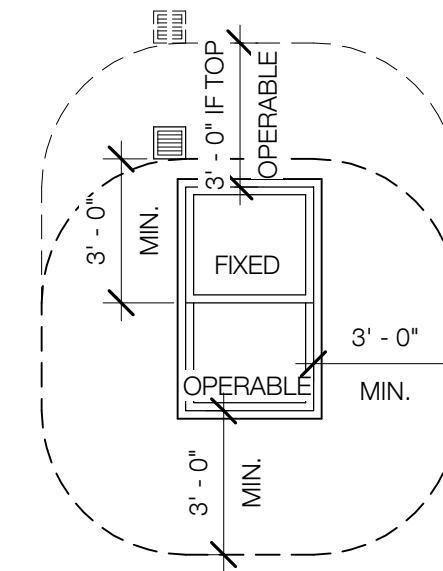


### ELEVATION NOTES

1. GENERAL NOTES ARE APPLICABLE TO ALL DRAWINGS. ITEMS AND CONDITIONS DETAILED, NOTED, OR OTHERWISE IDENTIFIED ON ONE OF THE SECTIONS OR DETAILS ARE APPLICABLE AND BINDING TO ALL OTHER SECTIONS AND DETAILS FOR IDENTICAL OR SIMILAR CONDITIONS.
2. LOUVERS AND VENTS SHOULD BE FACTORY FINISHED TO MATCH IN COLOR, AS CLOSELY AS POSSIBLE, ADJACENT MATERIALS WHERE THEY ARE LOCATED ON THE ELEVATIONS.
3. PROVIDE SEALANT AT ALL INTERSECTIONS OF DISSIMILAR MATERIALS. ALL EXTERIOR SEALANT SHALL BE A COLOR SELECTED BY THE ARCHITECT.

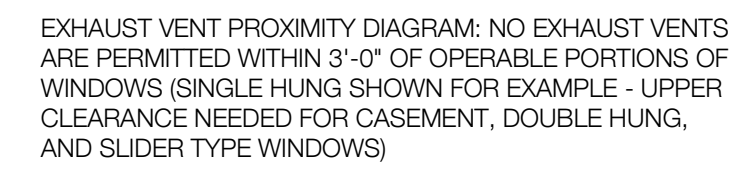

C7 LEFT ELEVATION  
1/4" = 1'-0"

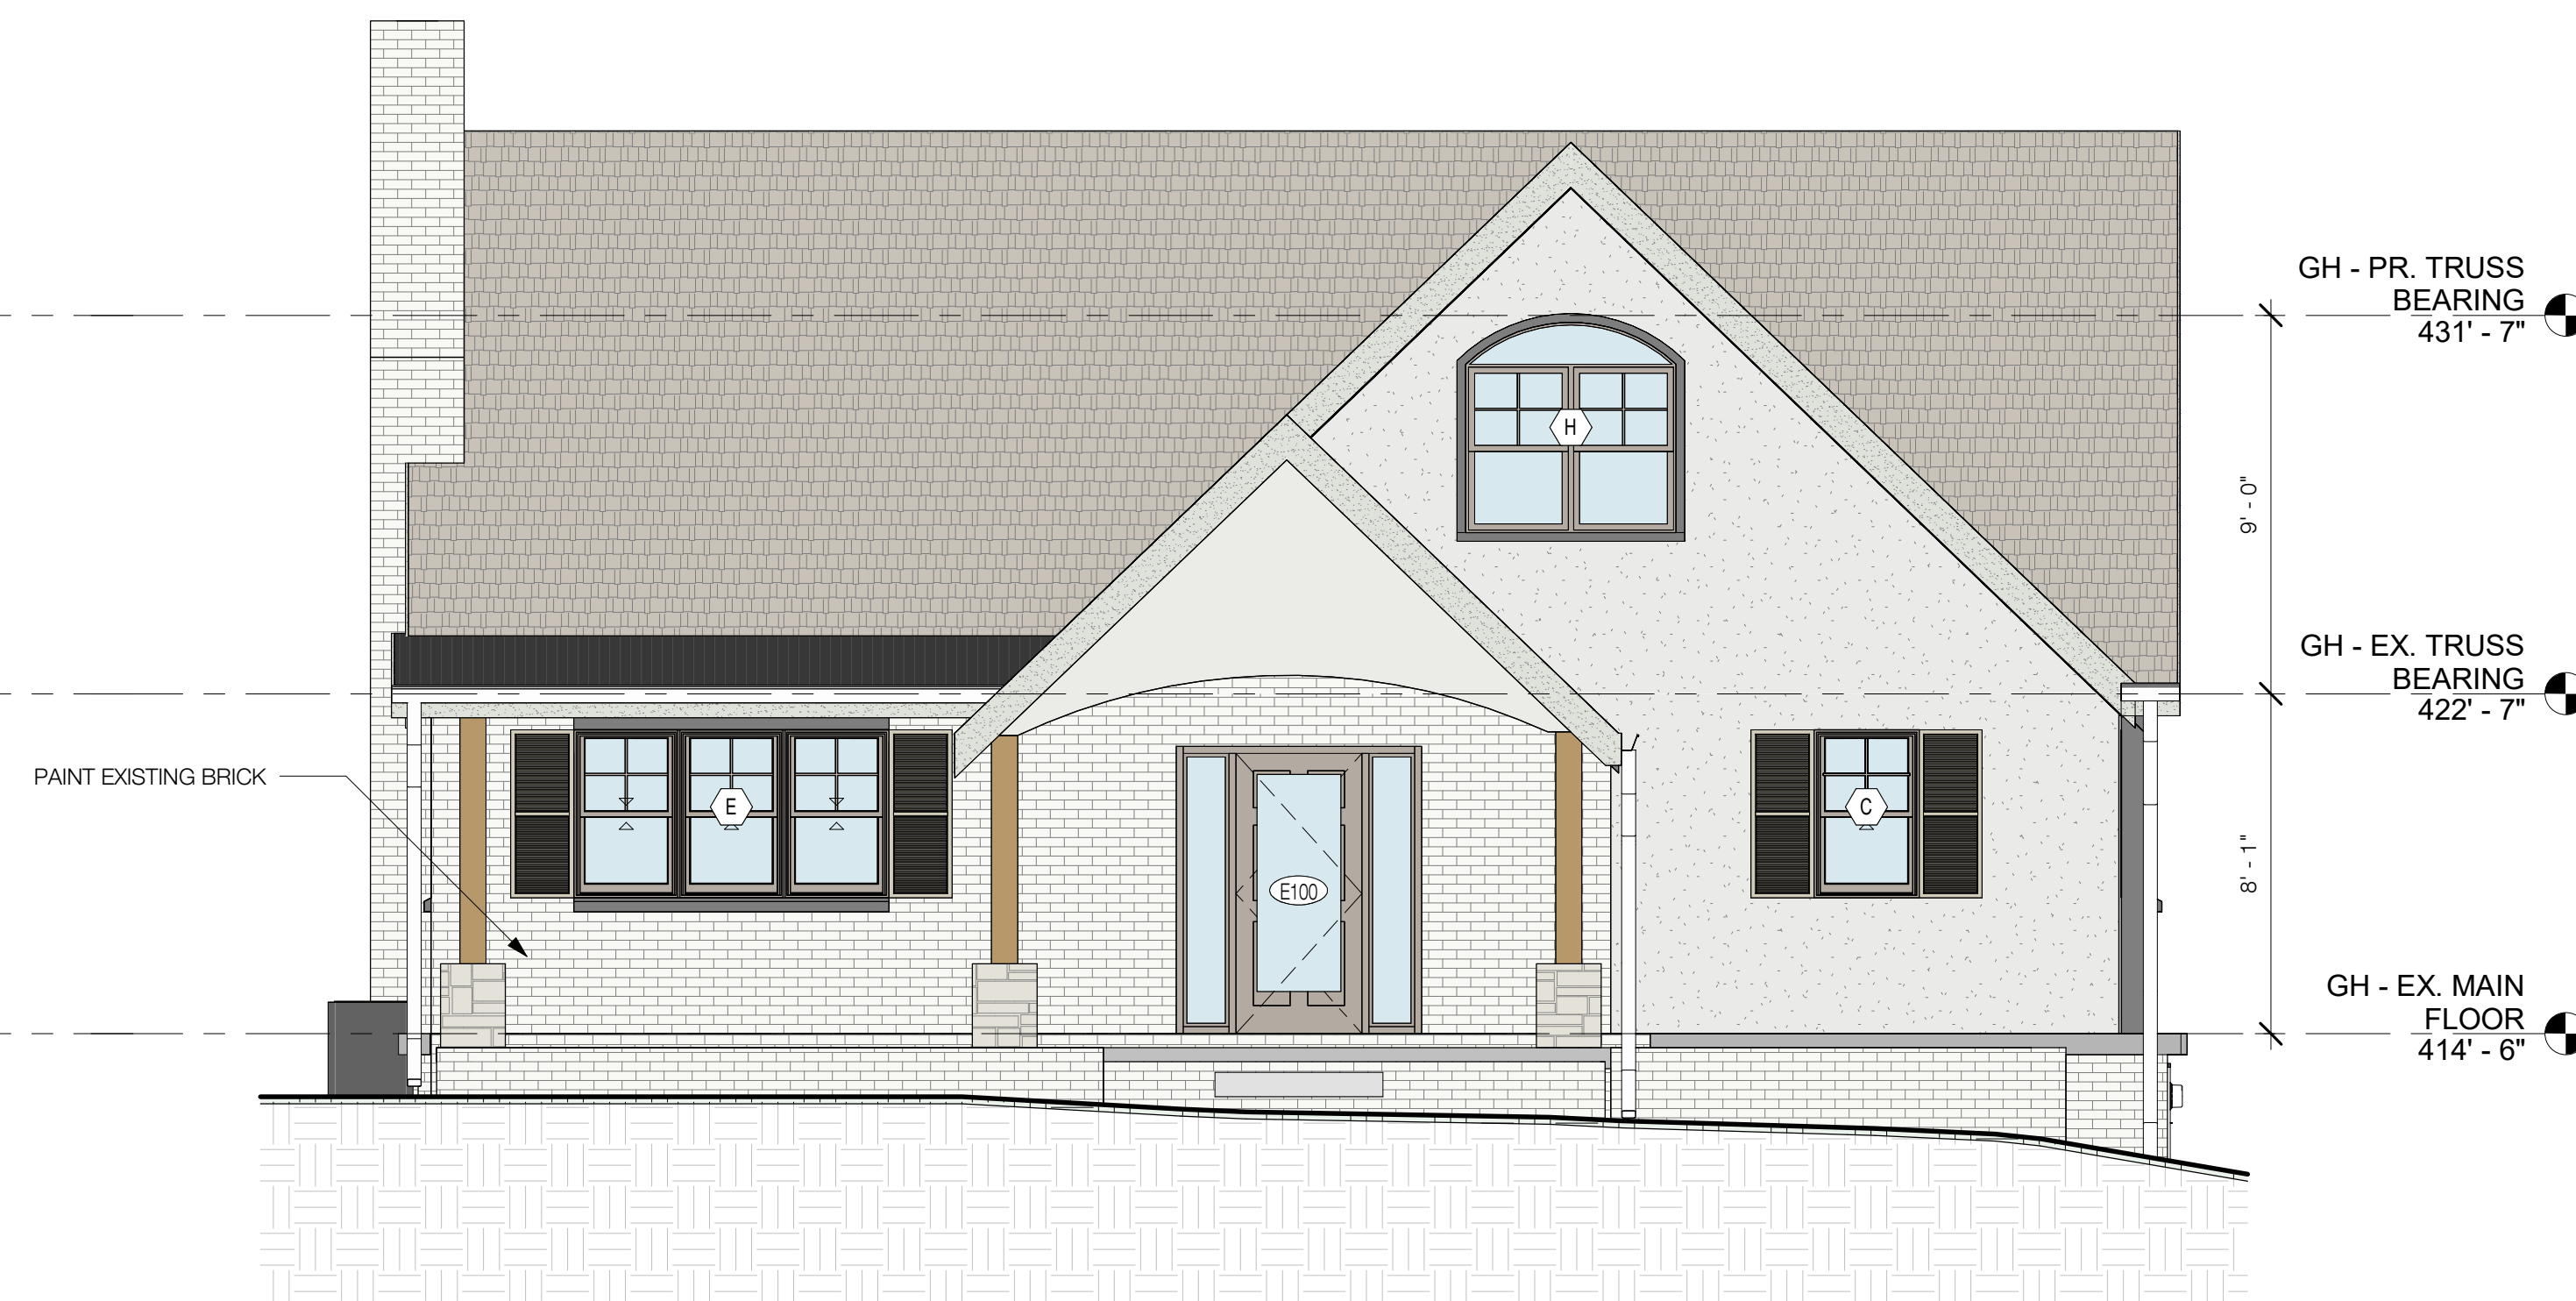


C3 FRONT ELEVATION  
1/4" = 1'-0"



A7 RIGHT ELEVATION  
1/4" = 1'-0"



A3 REAR ELEVATION  
1/4" = 1'-0"

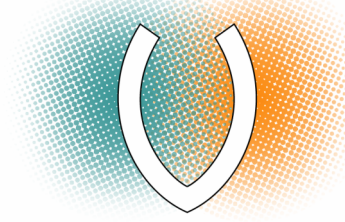

Ven Studio, LLC  
5909 Berwyn Road  
Berwyn Heights, MD 20740  
Tel: 301.799.2100  
[www.ven-studio.com](http://www.ven-studio.com)

364 WINDOVER

364 WINDOVER AVE NW  
VIENNA, VA 22810

**RESIDENCE  
OVERALL EXTERIOR  
ELEVATIONS**

VS #2507


**DISCLAIMER**  
THIS DRAWING AND ASSOCIATED DOCUMENTS ARE THE EXCLUSIVE PROPERTY OF VEN STUDIO, LLC, AND ARE NOT TO BE REPRODUCED OR COPIED IN WHOLE OR IN PART, EXCEPT AS REQUIRED FOR THE STATED PROJECT. THEY ARE ONLY TO BE USED FOR THIS PROJECT AND SITE SPECIFICALLY IDENTIFIED HEREIN AND ARE NOT TO BE USED ON ANY OTHER PROJECT WITHOUT WRITTEN CONSENT OF VEN STUDIO. SCALES AS NOTED ON THIS DRAWING ARE VALID ON THE ORIGINAL DRAWING ONLY. THE DIMENSIONS OF WHICH ARE 24 x 36 INCHES.

[illegible]

A201

PROGRESS SET  
01/20/2026

© VEN STUDIO, LLC.

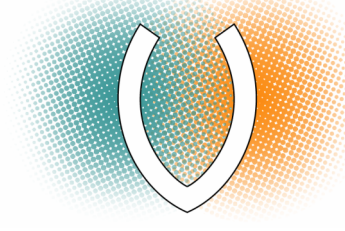

Ven Studio, LLC  
5909 Berwyn Road  
Berwyn Heights, MD 20740  
Tel: 301.799.2100  
www.ven-studio.com

364 WINDOVER

364 WINDOVER AVE NW  
VIENNA, VA 22810

**GARAGE OVERALL  
EXTERIOR  
ELEVATIONS**

VS #2507


**DISCLAIMER**  
THIS DRAWING AND ASSOCIATED DOCUMENTS ARE THE EXCLUSIVE PROPERTY OF VEN STUDIO, LLC, AND ARE NOT TO BE REPRODUCED OR COPIED IN WHOLE OR IN PART, EXCEPT AS REQUIRED FOR THE STATED PROJECT. THEY ARE ONLY TO BE USED FOR THIS PROJECT AND SITE SPECIFICALLY IDENTIFIED HEREIN AND ARE NOT TO BE USED ON ANY OTHER PROJECT WITHOUT WRITTEN CONSENT OF VEN STUDIO. SCALES AS NOTED ON THIS DRAWING ARE VALID ON THE ORIGINAL DRAWING ONLY. THE DIMENSIONS OF WHICH ARE 24 x 36 INCHES.

DATE	REVISION	#


**A202**

PROGRESS SET  
01/20/2026


© VEN STUDIO, LLC.

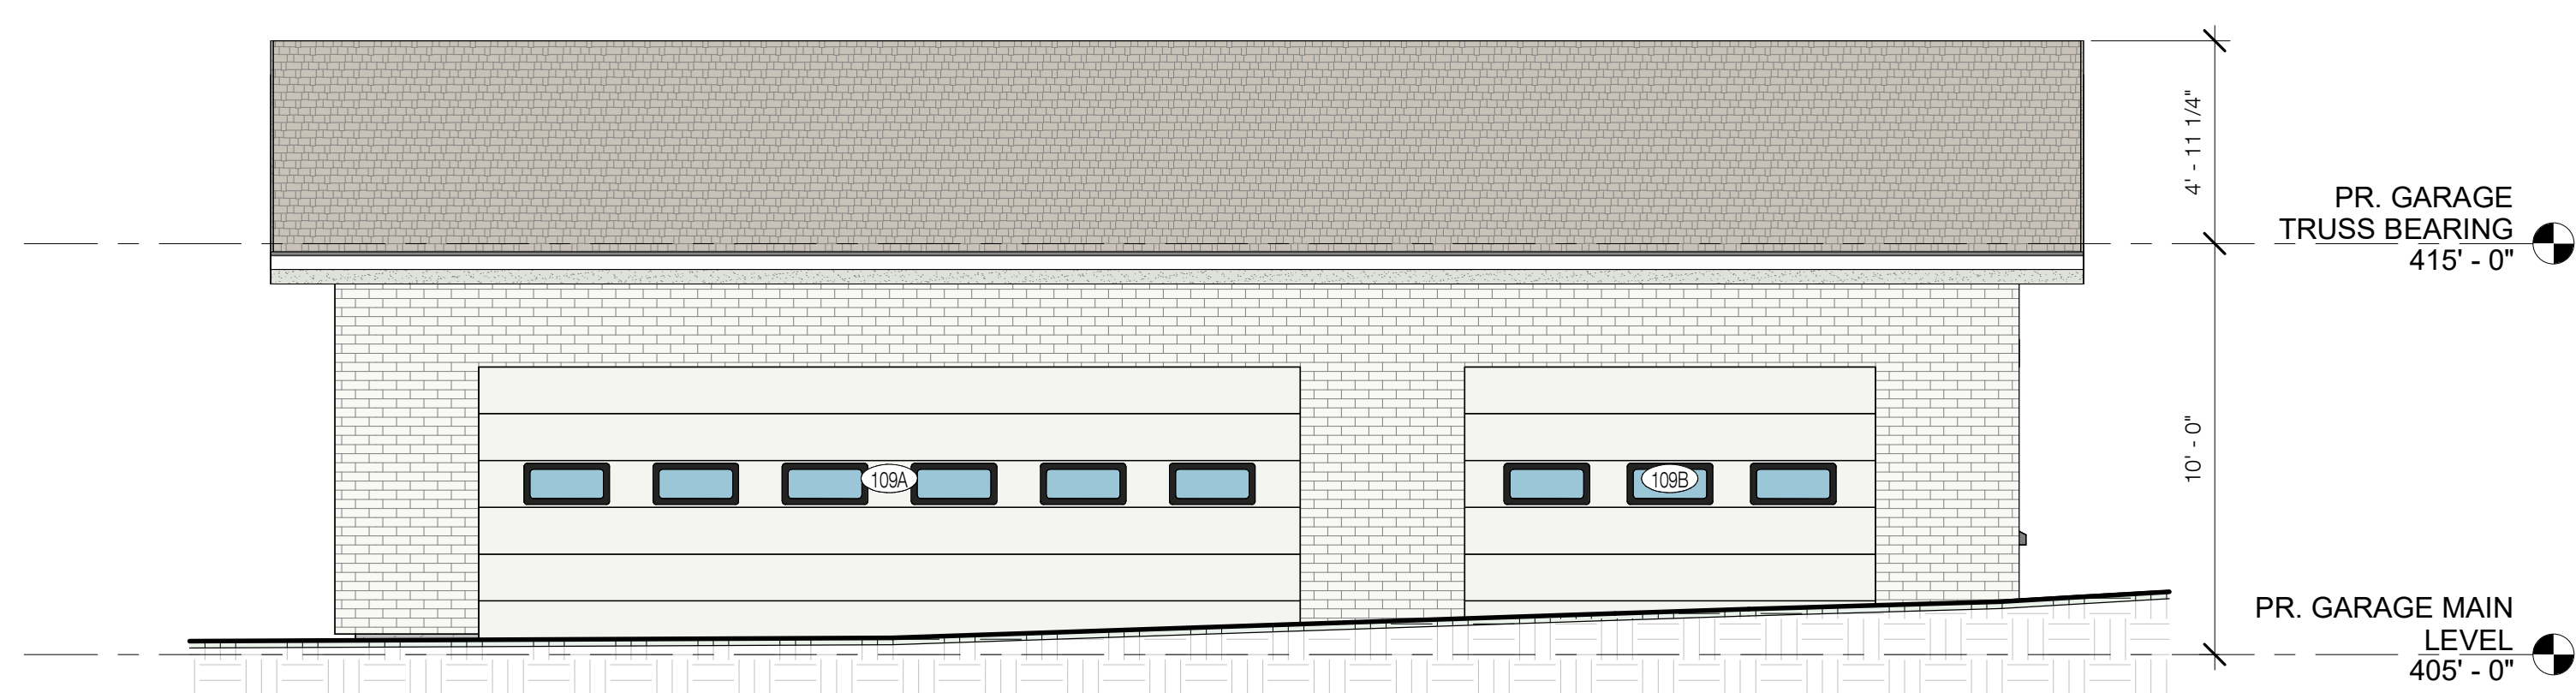

**C7 FRONT ELEVATION**  
1/4" = 1'-0"

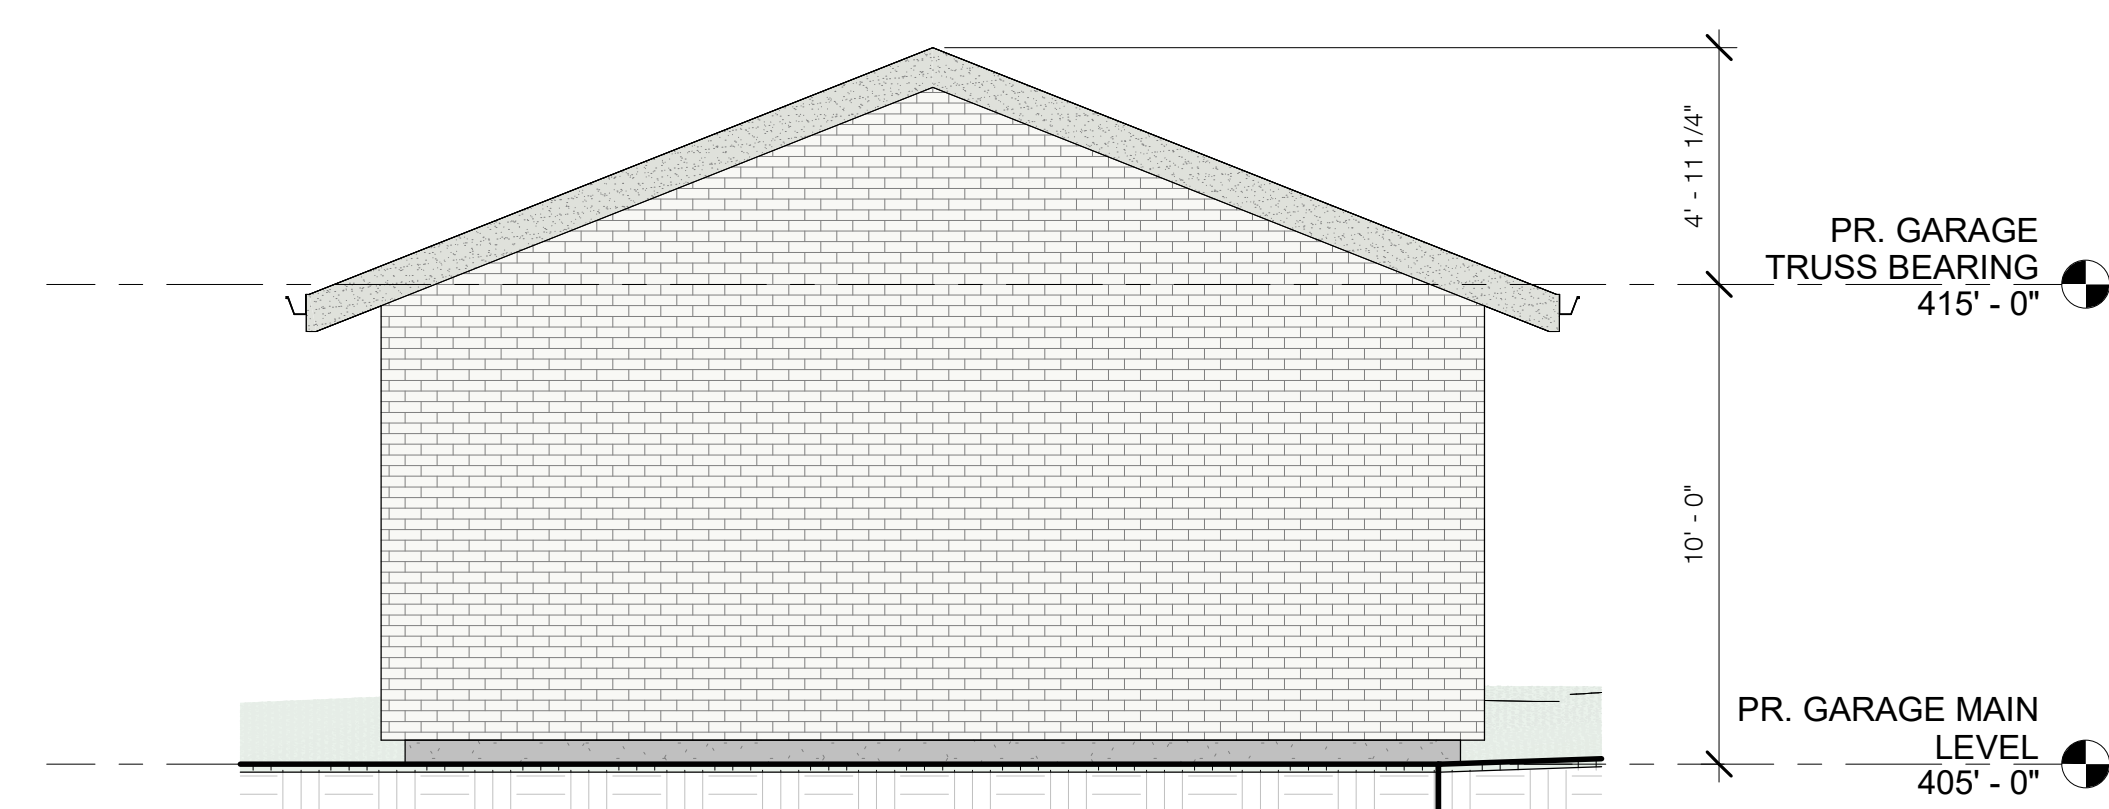

**C3 LEFT SIDE ELEVATION**  
1/4" = 1'-0"

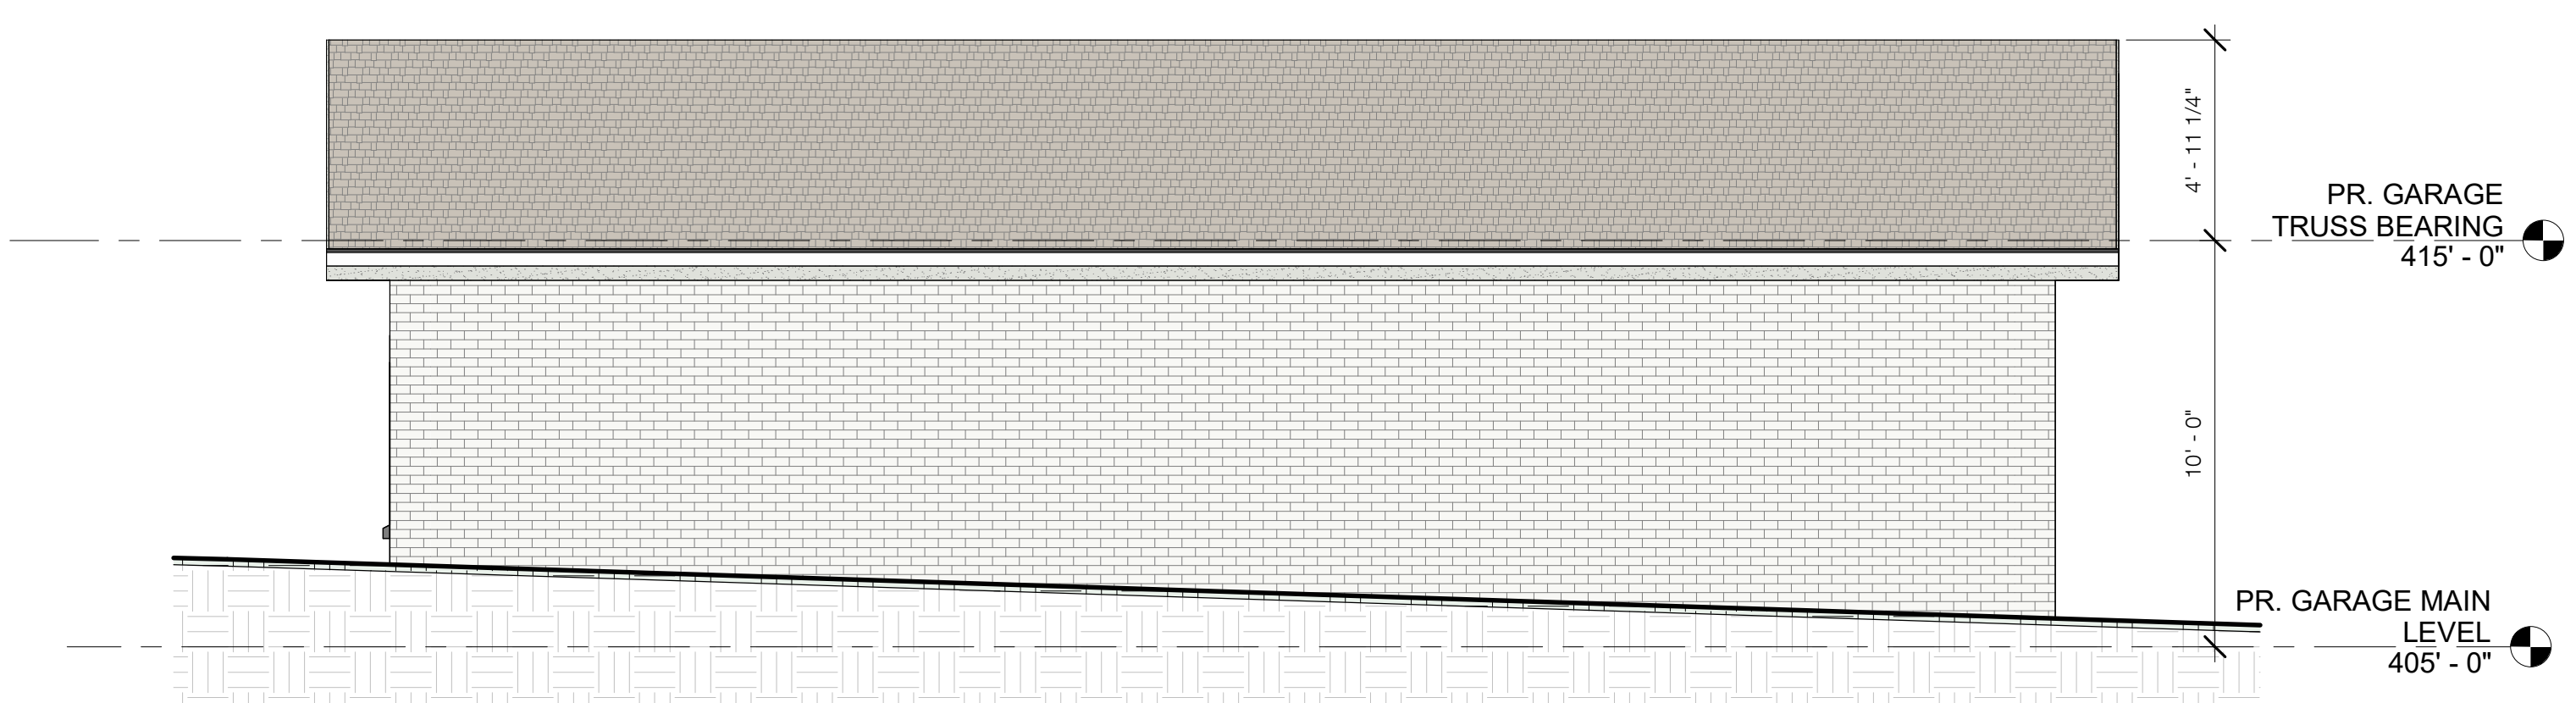

**A7 REAR ELEVATION**  
1/4" = 1'-0"



**A3 RIGHT SIDE ELEVATION**  
1/4" = 1'-0"