


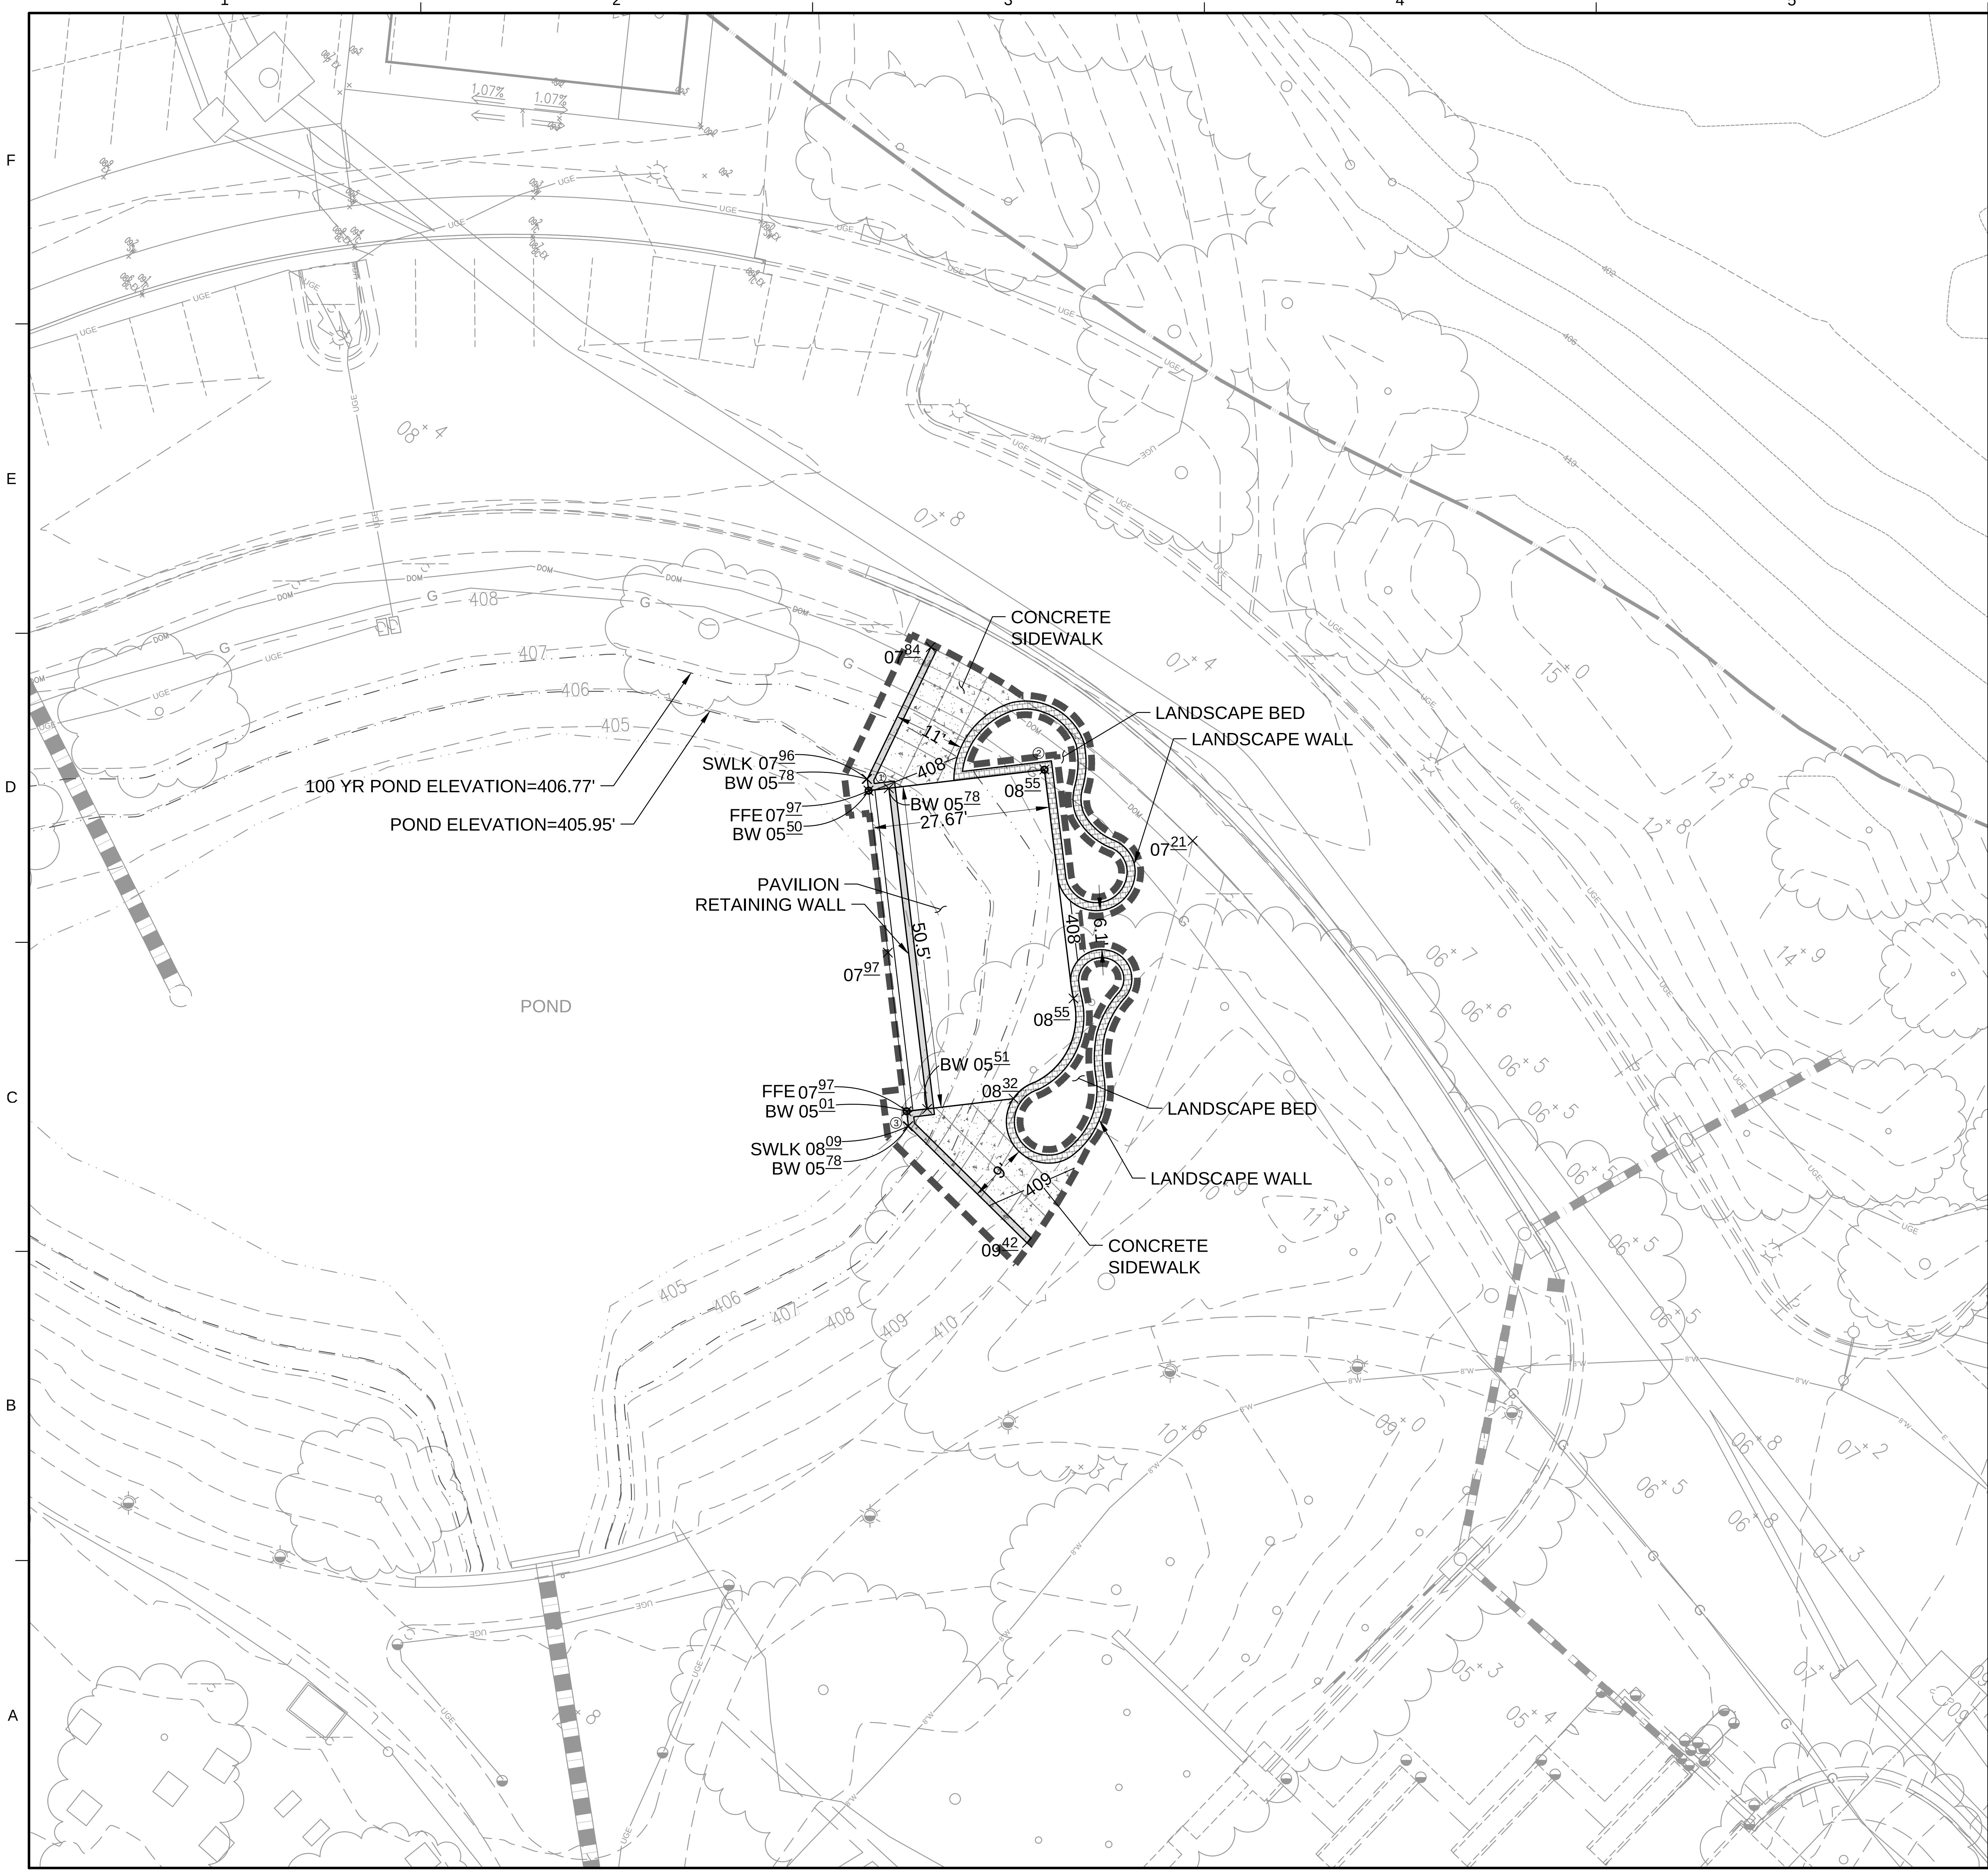

LEGEND

- CONCRETE SIDEWALK
- RETAINING WALL
- LANDSCAPE WALL
- LIMITS OF DISTURBANCE


COORDINATE LOCATIONS		
#	NORTHING	EASTING
①	7015070.1847	11840229.7880
②	7015073.4480	11840257.2691
③	7015020.0586	11840235.7349

Attachment 05



Dewberry Engineers Inc.
8401 ARLINGTON BLVD.
FAIRFAX, VA 22031
703.649.0100


NAVY FEDERAL CREDIT UNION
NFCU POND PAVILION
820 Follin Ln SE,
Vienna, VA 222180

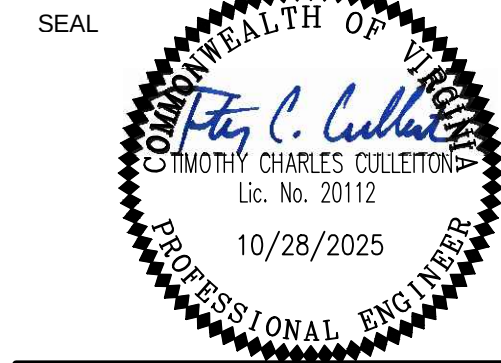

KEY PLAN

SCALE

SCALE IN FEET
1" = 10'
1 INCH

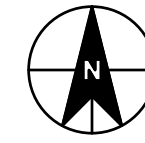

No.	DATE	BY	Description
REVISIONS			

DRAWN BY _____
APPROVED BY _____
CHECKED BY _____
DATE _____
TITLE _____

SITE PLAN

PROJECT NO.

C-002

SHEET NO.