




Chick-fil-A

CARWASH

Flagship  
CARWASH

EXIT


ENTER

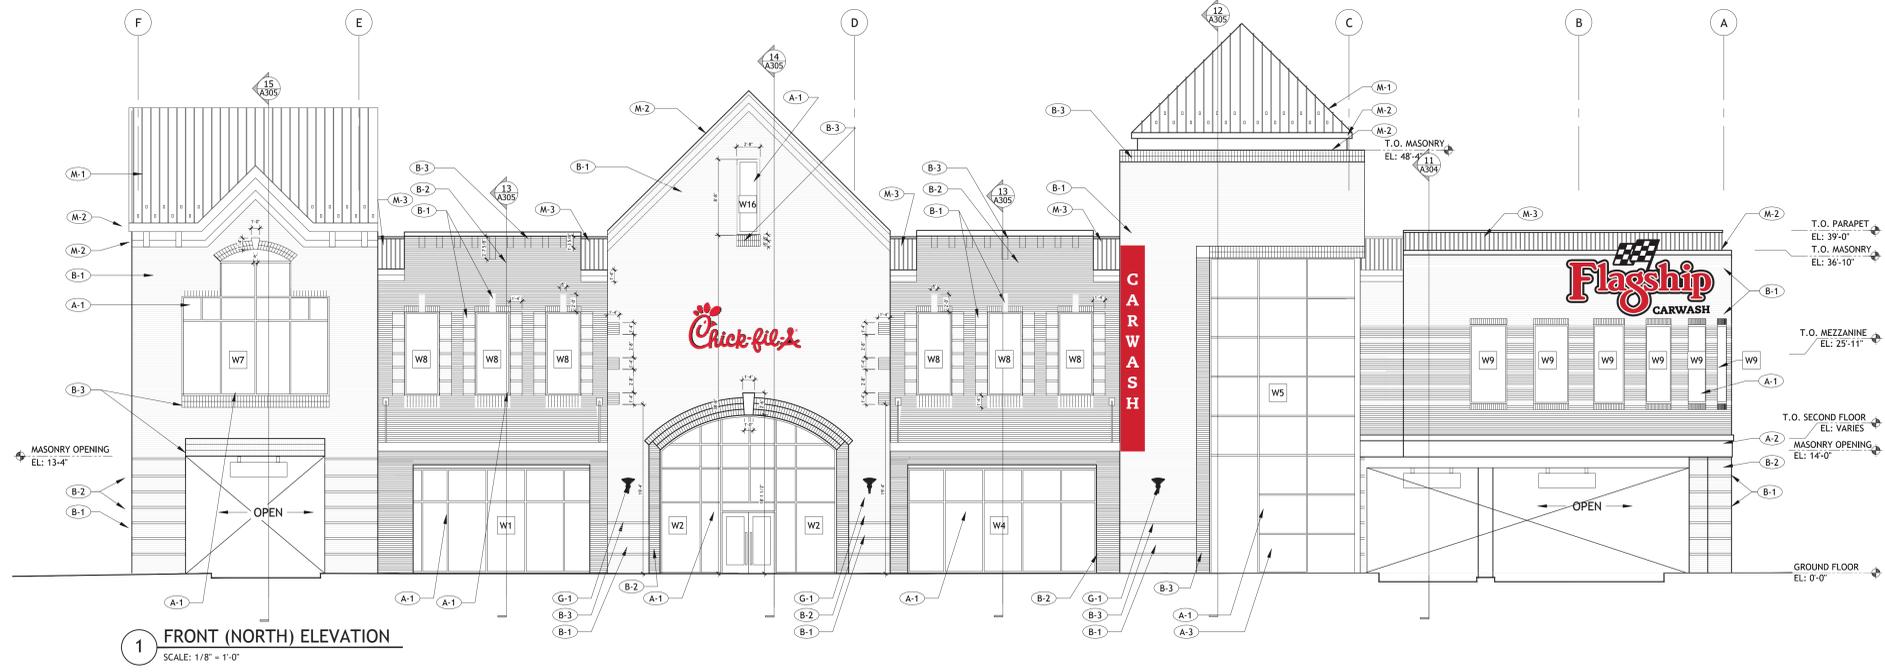

1 FRONT (NORTH) ELEVATION  
SCALE: 1/8" = 1'-0"

EXTERIOR FINISH SCHEDULE

NO.	MATERIAL	FINISH SPECIFICATIONS	NO.	MATERIAL	FINISH SPECIFICATIONS
(B-1)	FACE BRICK-1	301-W WHITE WIRECUT (TAYLOR)	(M-1)	STANDING SEAM METAL ROOF	COLOR: DARK BRONZE
(B-2)	FACE BRICK-2	COPPERTONE WIRECUT (TAYLOR)	(M-2)	METAL TRIM/ COPING/ FLASHING	COLOR: MATCH COLOR OF M-1
(B-3)	FACE BRICK-3	323 GRAY WIRECUT (TAYLOR)	(M-3)	METAL ROOF RAILING	COLOR: MATCH COLOR OF M-1
(B-1)	FACE BRICK-1 (OPT-1)	369 AUTUM BLEND WIRECUT (TAYLOR)	(M-4)	METAL RAILING	COLOR: MATCH COLOR OF M-1
(LV)	METAL LOUVERS	MATCH COLOR OF ADJACENT MATERIAL OR MUSKET GRAY	(A-1)	ALUMINUM/ GLASS STOREFRONT	COLOR: DARK BRONZE NO.40 (KAWNEER 2 1/2" MULLION)
(G-1)	EXTERIOR LIGHT FIXTURE	LOUIS POULSEN ALFRED HOMANN ED-17 MEDIUM	(A-2)	ALUMINUM/ GLASS STOREFRONT	COLOR: DARK BRONZE NO.40 (KAWNEER 2 1/2" MULLION)
(GL-1)	STOREFRONT GLASS	1" INSULATED CLEAR GLASS	(A-3)	METAL PANELS/GLASS CURTAINWALL	MATCH FINISH OF A-1

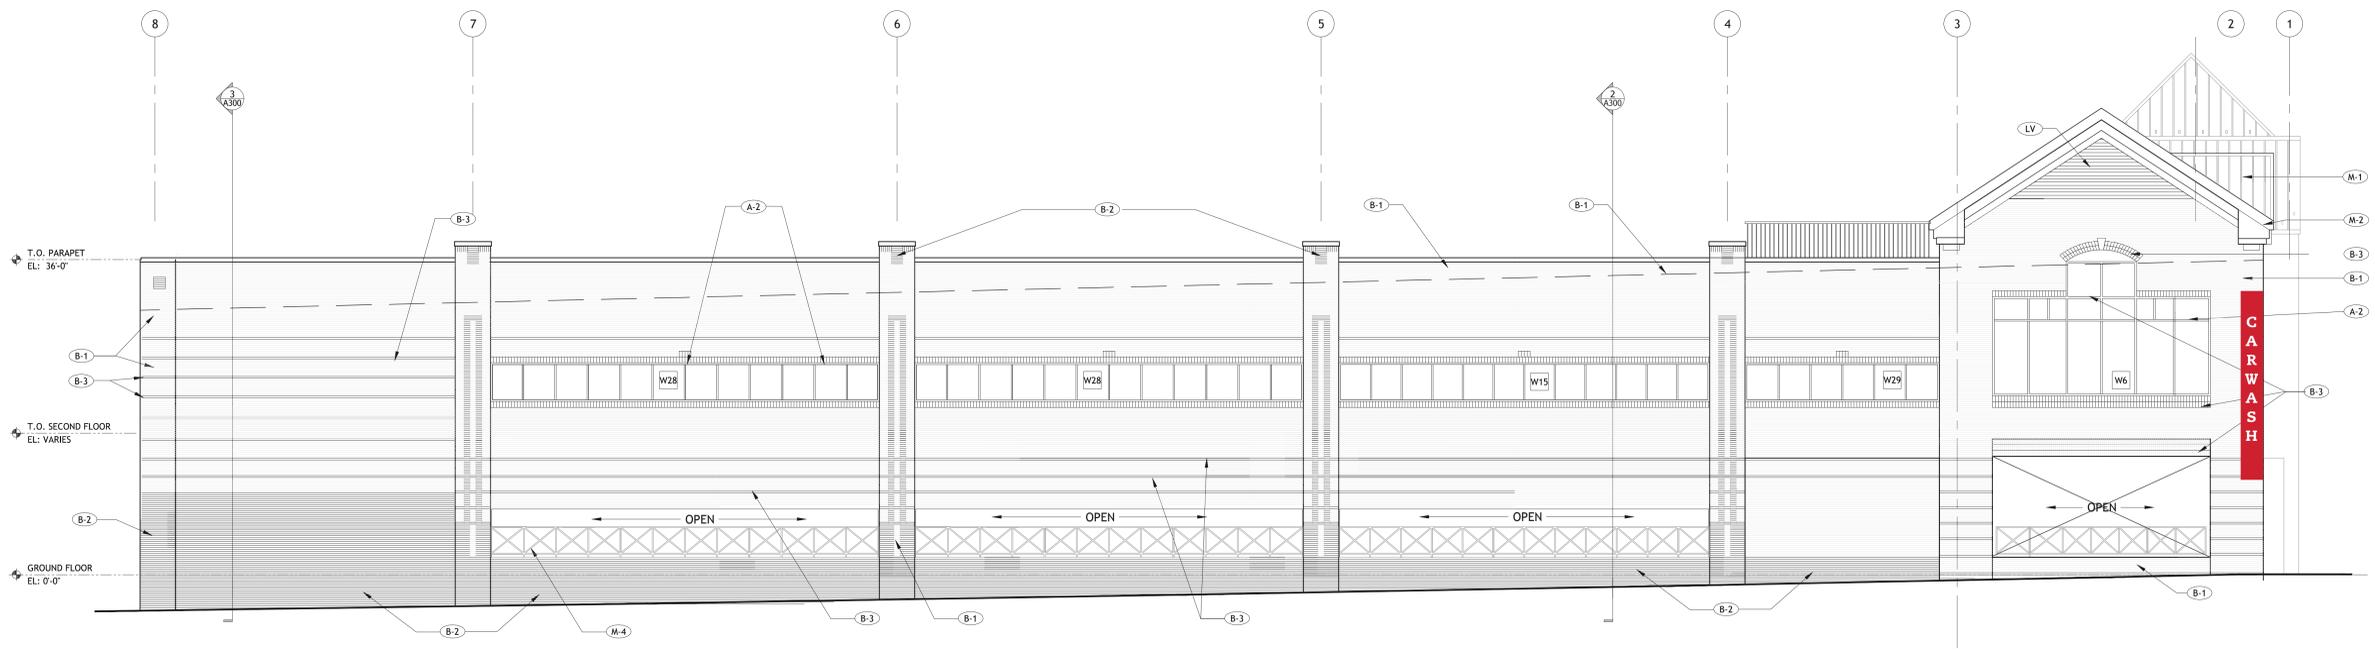

2 SIDE (EAST) ELEVATION  
SCALE: 1/8" = 1'-0"

Revisions  
06/01/2017 REVIEWED PER PFX.CO  
09/09/2017 PERMIT RESPONSE 2  
03/08/2018 PERMIT RESPONSE  
04/08/2018 ISSUE FOR CONSTRUCTION

Seal

John Cooney Associates, Architects, P.C.  
A Division of Intec Group  
Commonwealth of Virginia  
5201 Jermentown Road - Suite 750 Fairfax, Virginia 22030  
Phone: 703.535.9737

FLAGSHIP CARWASH  
540 MARLE AVENUE WEST  
VIENNA, VIRGINIA

Project Title

Sheet Title  
EXTERIOR ELEVATIONS

Scale: As Noted  
Date: 04-06-2018  
Job No.: 2018-91

A200