

Town of Vienna Police Station

215 Centre Street South
Vienna, VA 22180

PERMIT SUBMISSION

FEBRUARY 26, 2020



ARCHITECTURAL\ INTERIORS

Dewberry

8401 Arlington Blvd
Fairfax, VA 22031

703-849-0100

FIRING RANGE

The Vaughn Collaborative

250 Philips Boulevard,
Suite 295
Ewing, New Jersey 08618

609-530-7400

CIVIL

Dewberry

8401 Arlington Blvd
Fairfax, VA 22031

703-849-0100

LANDSCAPE

Dewberry

8401 Arlington Blvd
Fairfax, VA 22031

703-849-0100

STRUCTURAL

Dewberry

401 SW Water St
Suite 701
Peoria, IL

309-282-8000

TECHNOLOGY

Dewberry

401 SW Water St
Suite 701
Peoria, IL

309-282-8000

MEP

Dewberry

8401 Arlington Blvd
Fairfax, VA 22031

703-849-0100

1 2 3 4 5

E

D

C

B

A

KEYNOTES PER SHEET	
NOTE	DESCRIPTION
087100.31	RECESSED KNOX BOX W/ HINGED DOOR. SEE SPEC.




8401 Arlington Blvd.
Fairfax, VA 22031
703.694.9025


Town of Vienna
Town of Vienna Police Station
215 Centre Street South
Vienna, VA 22180
PERMIT SUBMISSION

SEAL

KEY PLAN

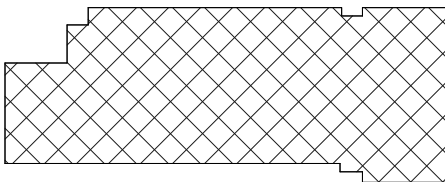

SCALE

 

REVISIONS

NO.	DESCRIPTION	DATE

DRAWN BY	EA
APPROVED BY	JW
CHECKED BY	RW
DATE	FEBRUARY 26, 2020


TITLE

**ARCHITECTURAL
SITE PLAN**

PROJECT NO. 50108541

AS-101


SHEET NO.

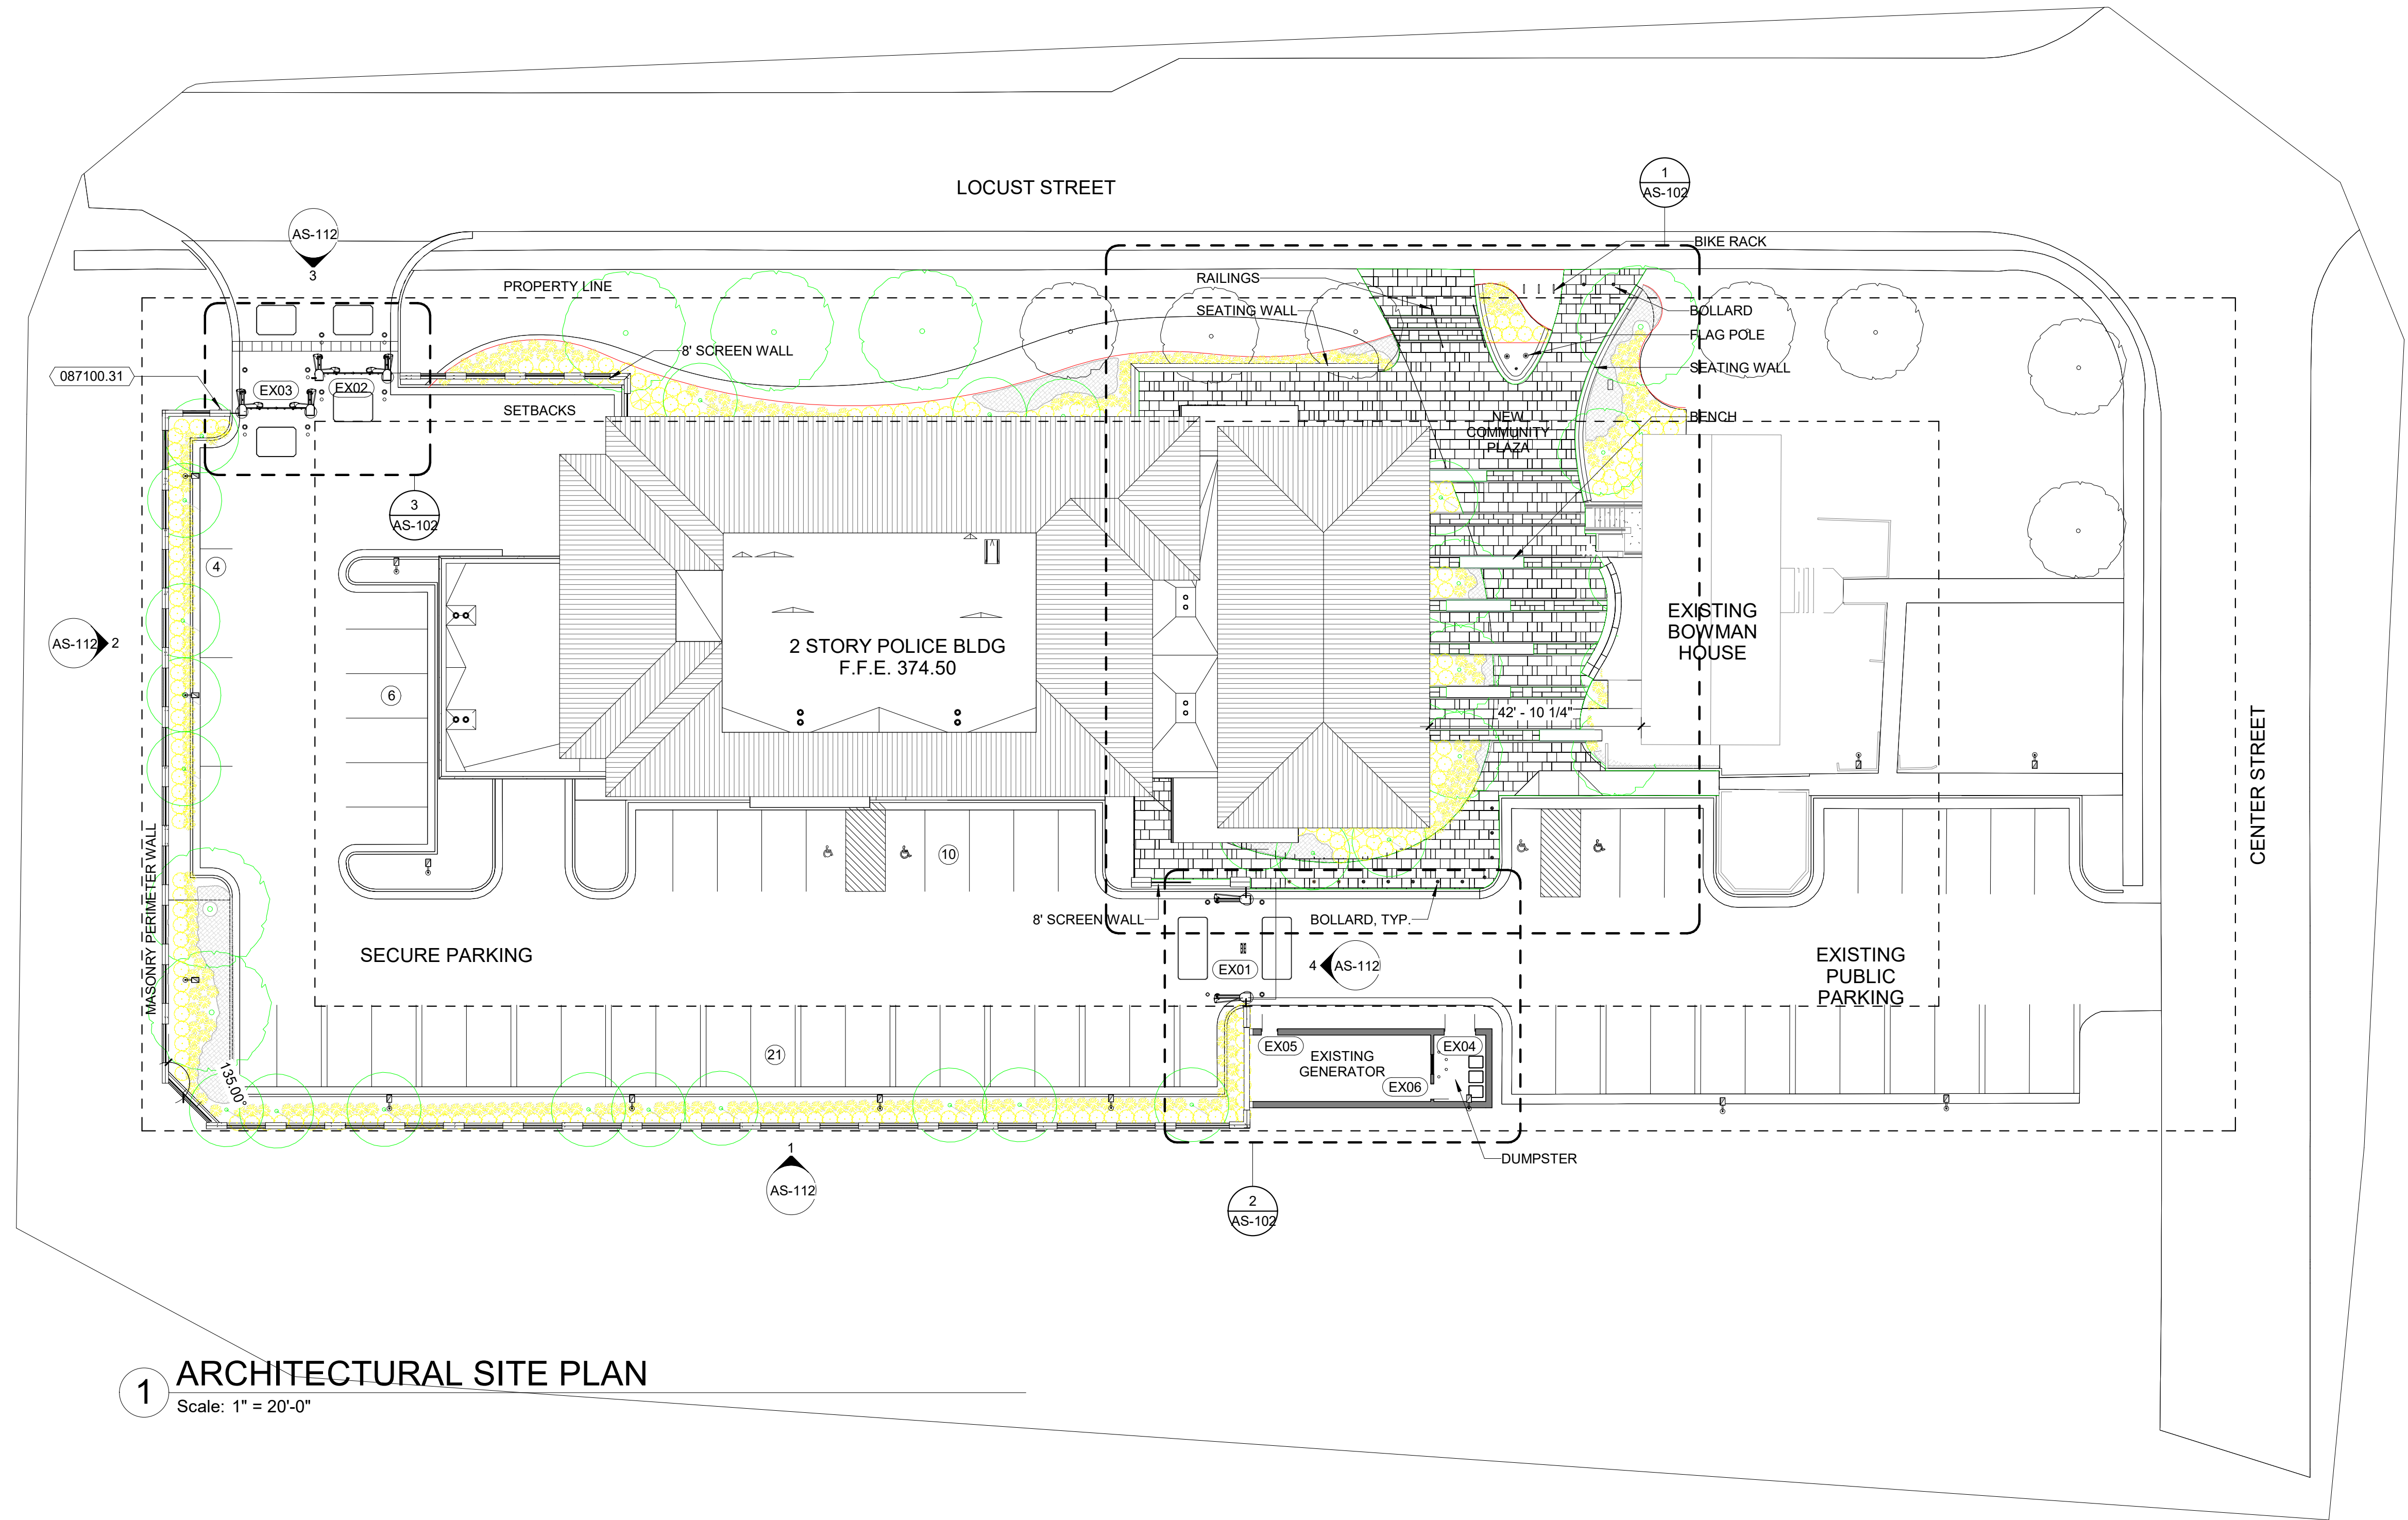

1 ARCHITECTURAL SITE PLAN
Scale: 1" = 20'-0"

5/18/2020 9:28:08 AM


E
D
C
B
A

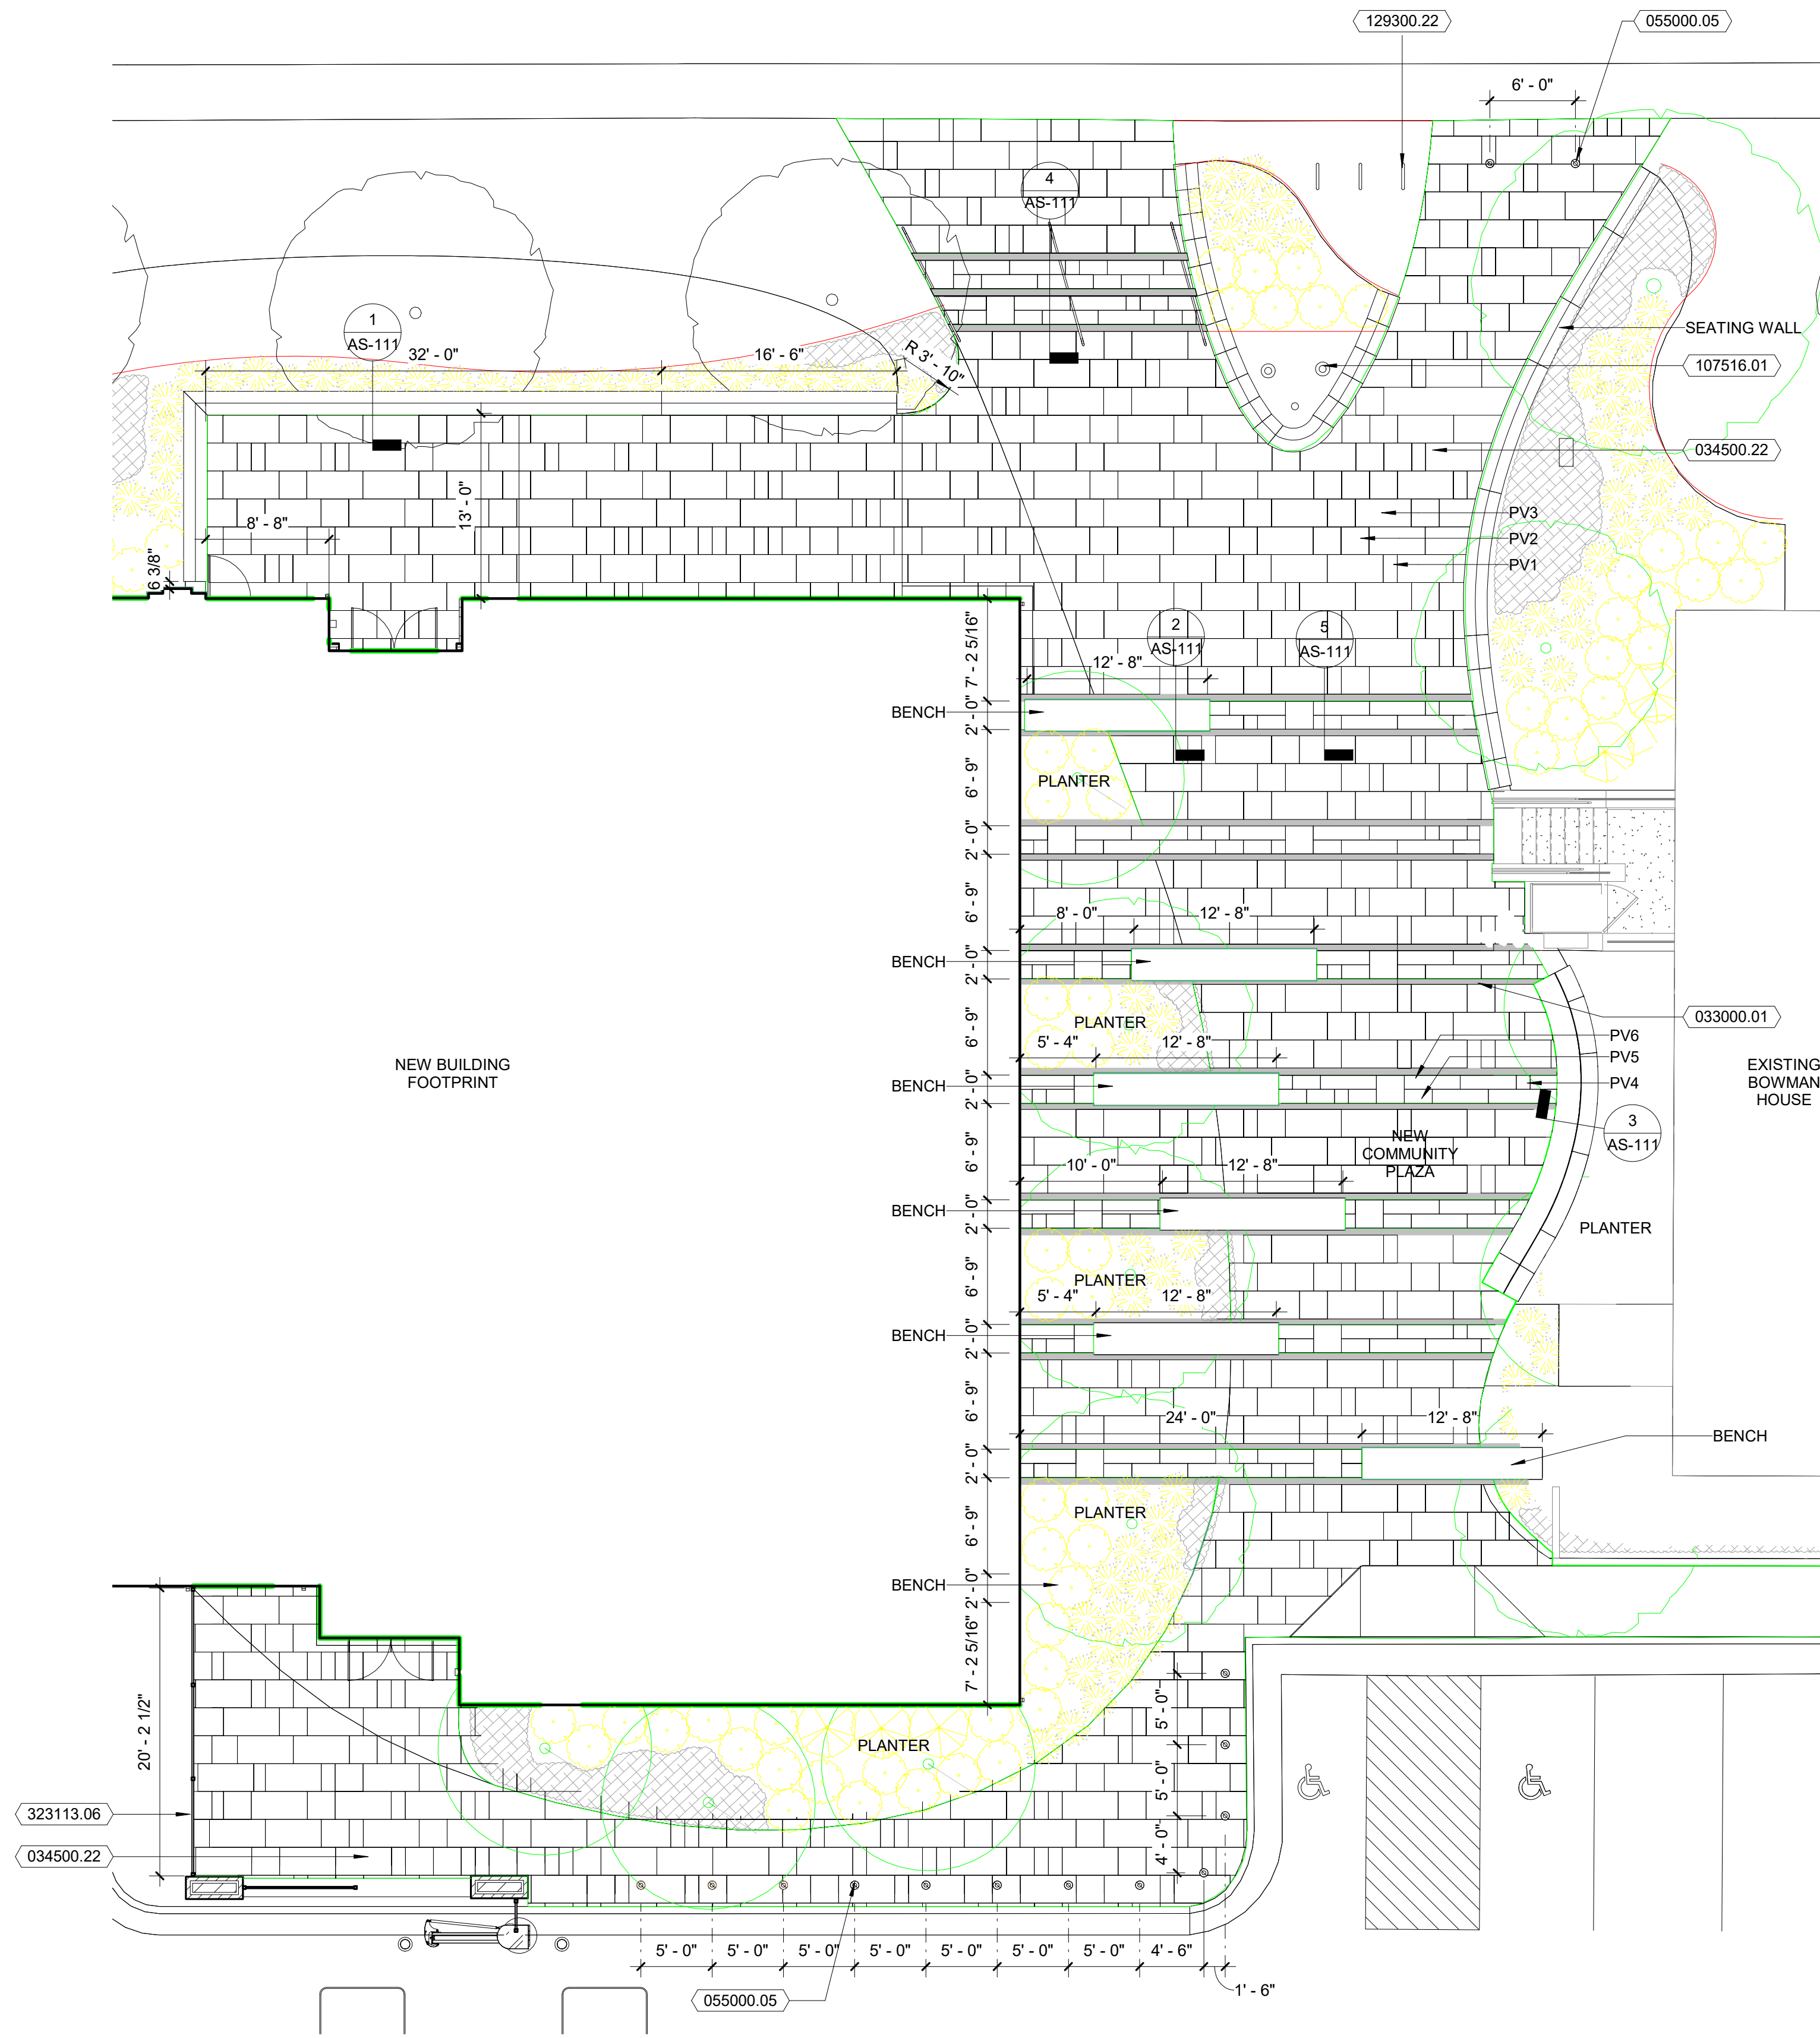


1 ARCHITECTURAL SITE PLAN - PLAZA
Scale: 1/8" = 1'-0"

PAVER LEGEND	
	PV1, 11 3/4" x 23 1/2" CHARCOAL
	PV2, 23 1/2" x 23 1/2" LIMESTONE
	PV3, 23 1/2" x 47 1/8" NATURAL
	PV4, 11 3/4" x 11 3/4" LIMESTONE GRAY (NARROW BANDING)
	PV5, 11 3/4" x 23 1/2" LIMESTONE GRAY (NARROW BANDING)
	PV6, 11 3/4" x 47 1/8" LIMESTONE GRAY (NARROW BANDING)

KEYNOTES PER SHEET	
NOTE	DESCRIPTION
033000.01	CAST-IN-PLACE CONCRETE
034500.22	PRECAST PAVER
055000.05	STEEL BOLLARD
107516.01	GROUND SET FLAGPOLES
129300.22	METAL PIPE BICYCLE RACK
323113.06	PRIVACY SLATS

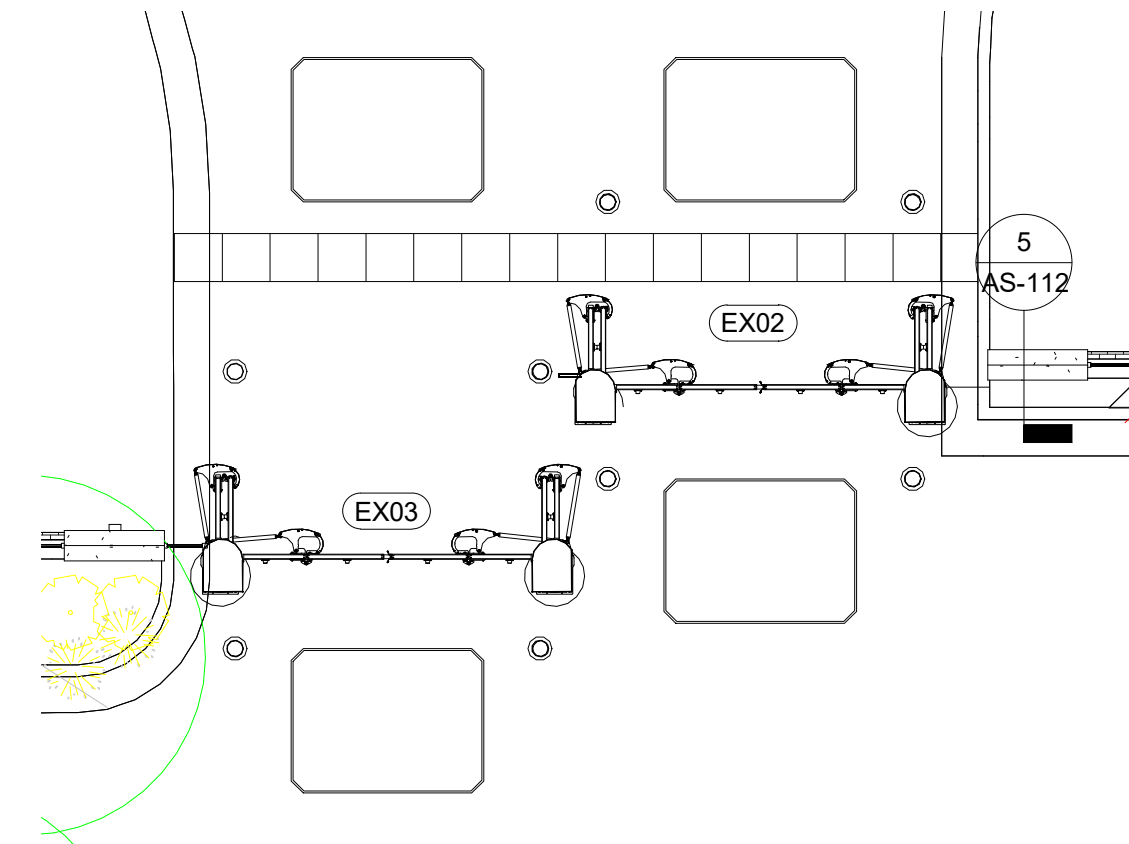

3 ARCHITECTURAL SITE PLAN - SECURITY GATES
Scale: 1/8" = 1'-0"

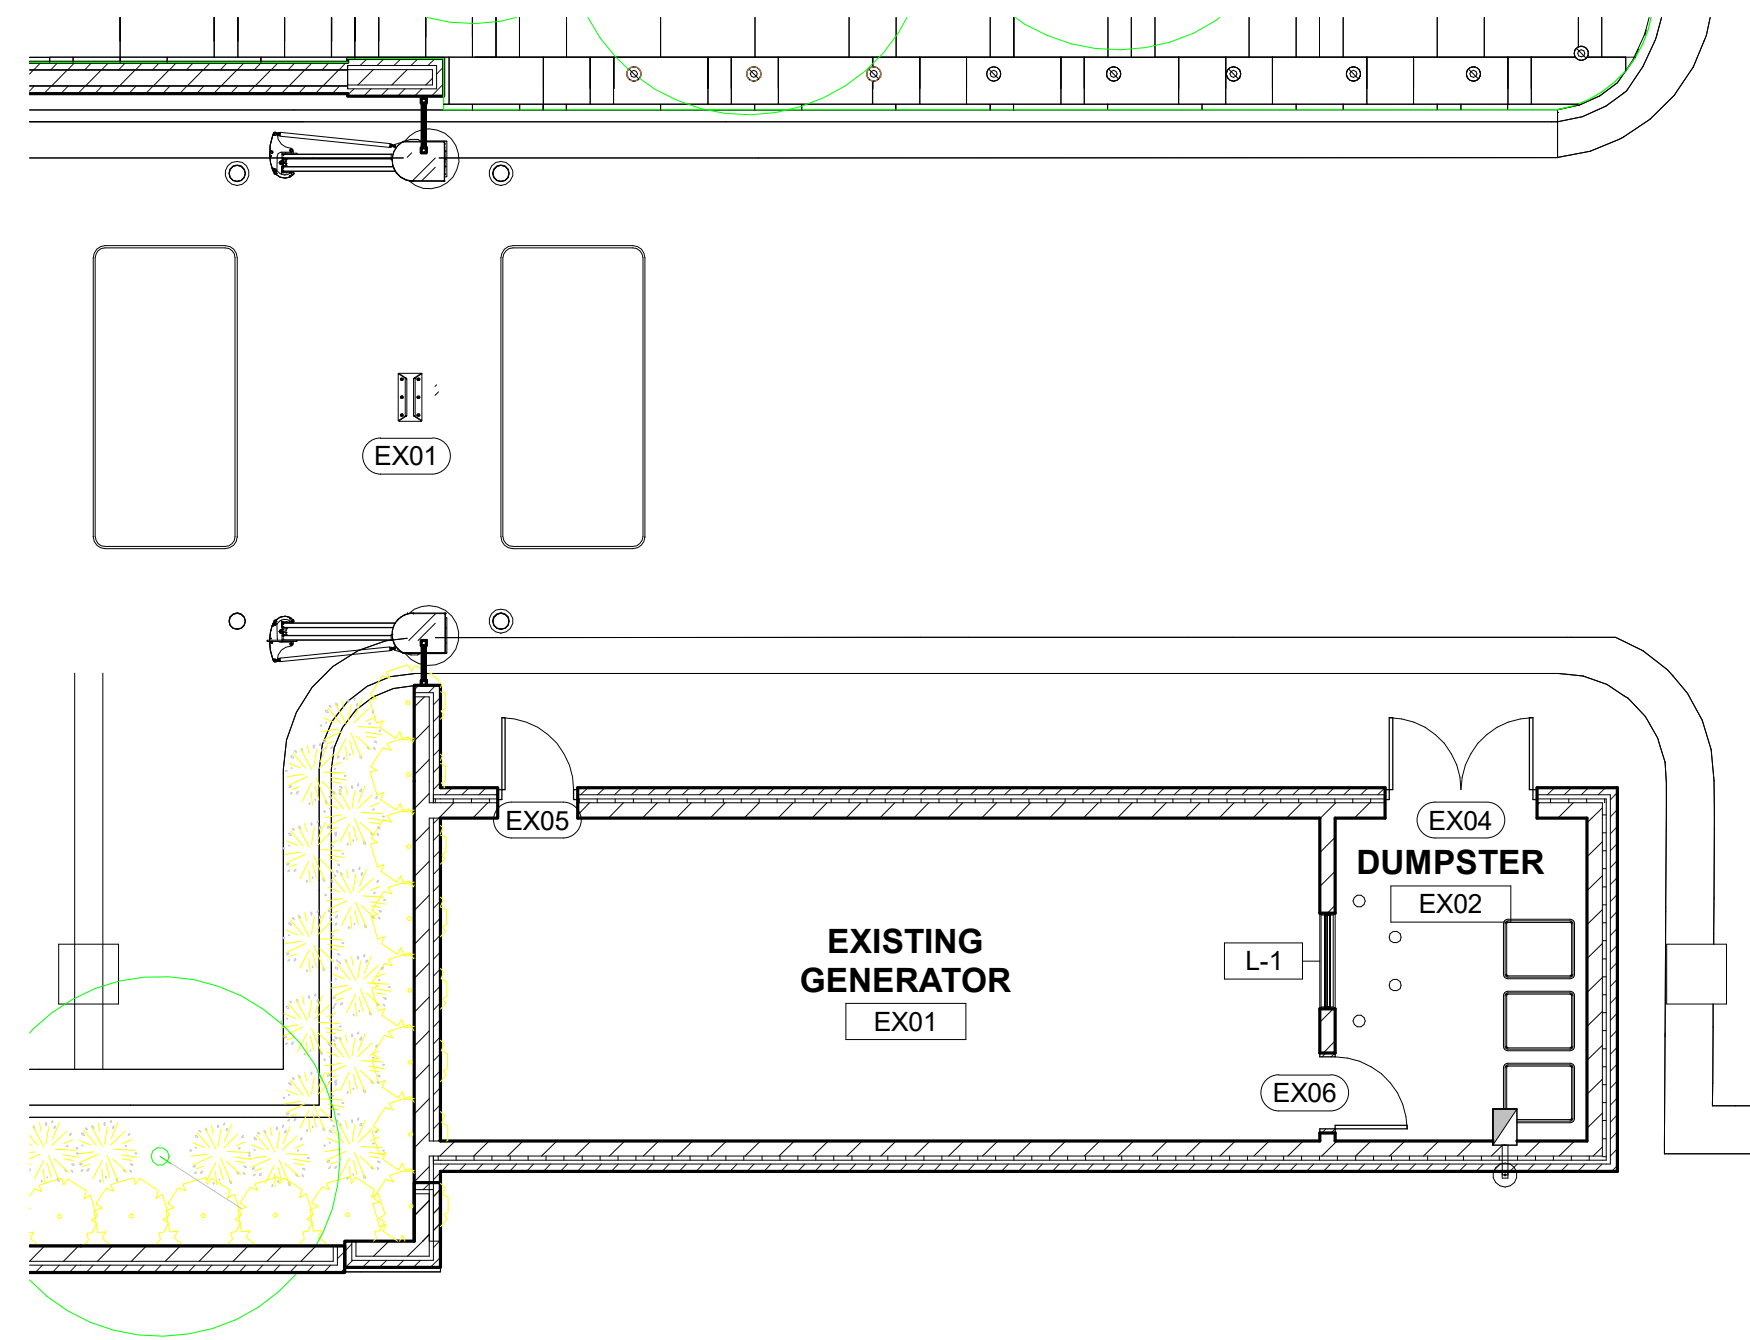

2 ARCHITECTURAL SITE PLAN - EXISTING GENERATOR
Scale: 1/8" = 1'-0"



8401 Arlington Blvd.
Fairfax, VA 22031
703.694.9025


Town of Vienna
Town of Vienna Police Station
215 Centre Street South
Vienna, VA 22180
PERMIT SUBMISSION

SEAL

KEY PLAN



SCALE

 

REVISIONS

NO.	DESCRIPTION	DATE

DRAWN BY _____ EA
APPROVED BY _____ JW
CHECKED BY _____ RW
DATE _____ FEBRUARY 26, 2020

TITLE

ARCHITECTURAL
SITE PLAN -
PLAZA


PROJECT NO. 50108541

AS-102


SHEET NO.

5/18/2020 9:28:13 AM


E
D
C
B
A

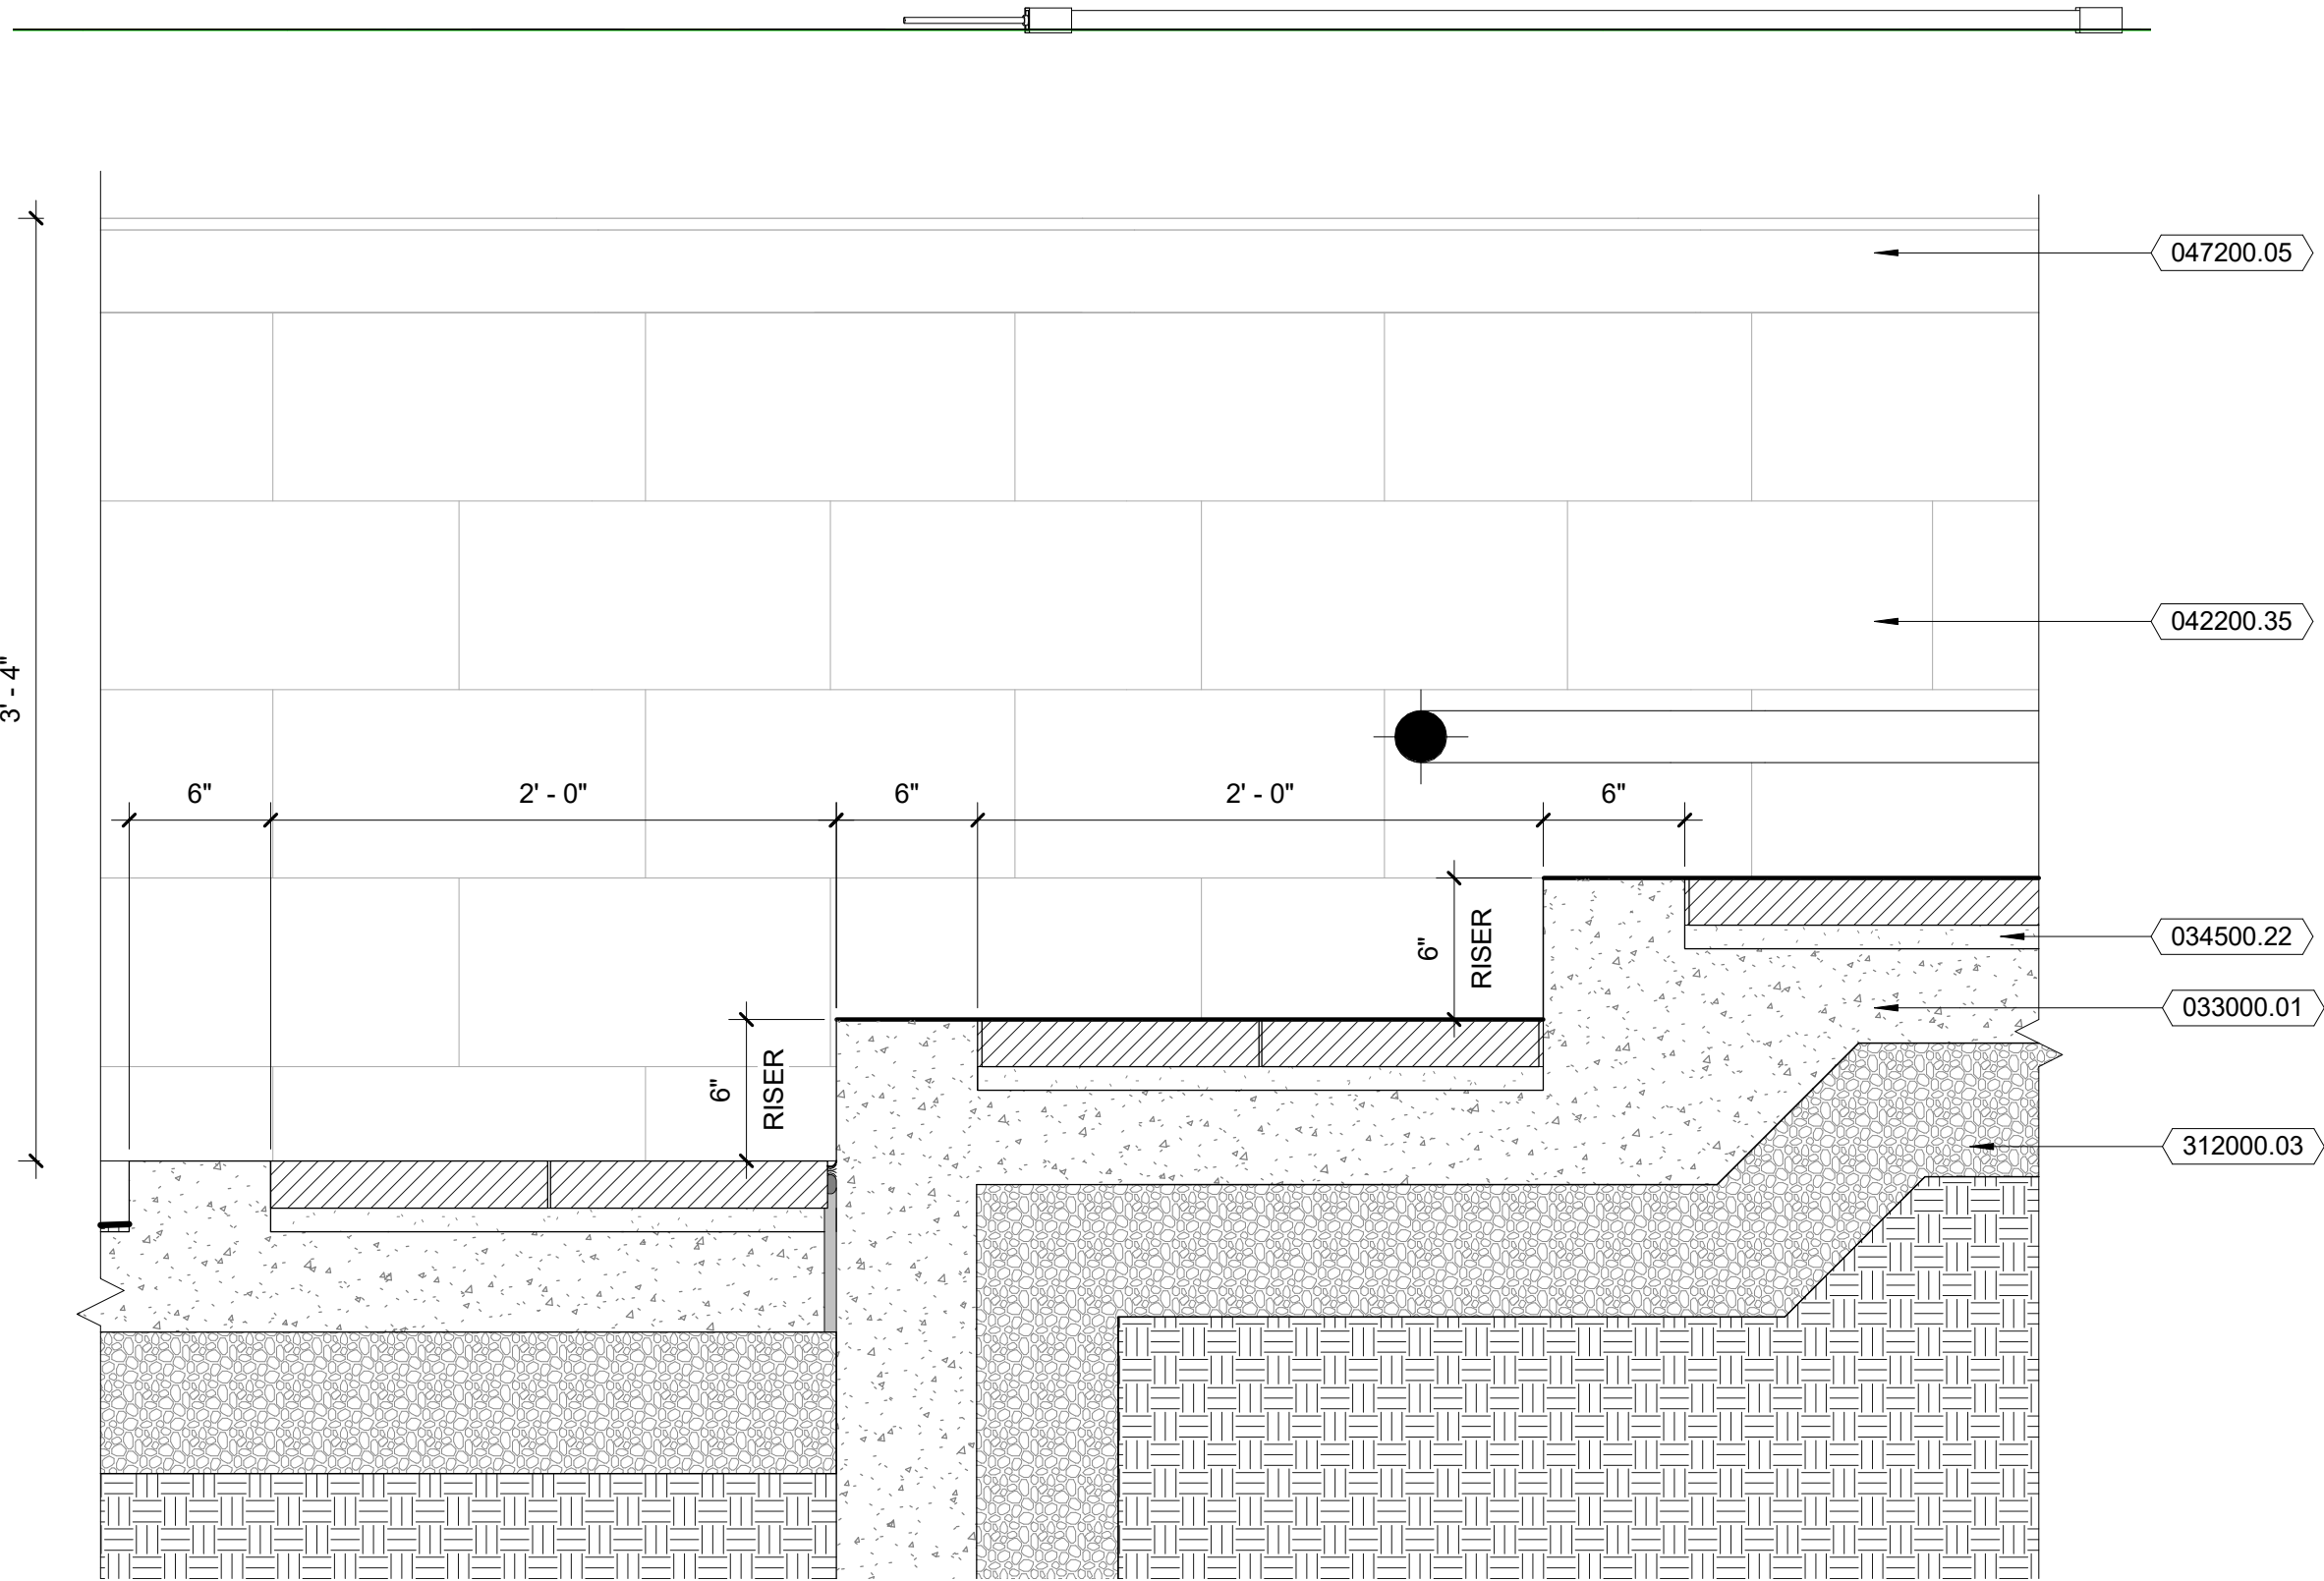


4 SITE - STEPS
Scale: 1 1/2" = 1'-0"

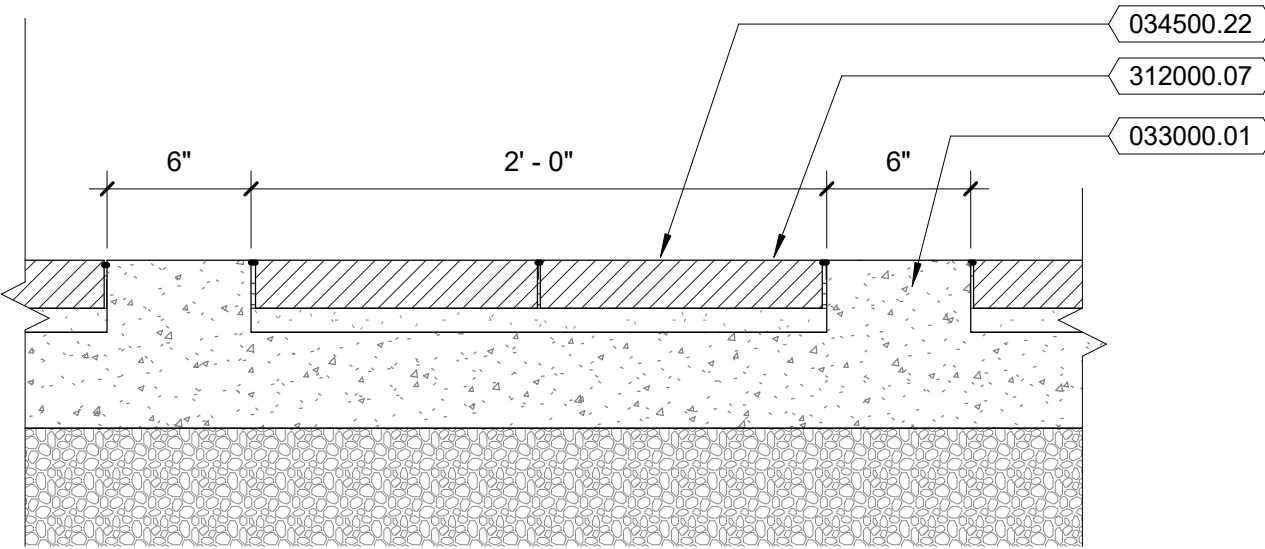


5 SITE - BANDING DETAIL, TYP.
Scale: 1 1/2" = 1'-0"

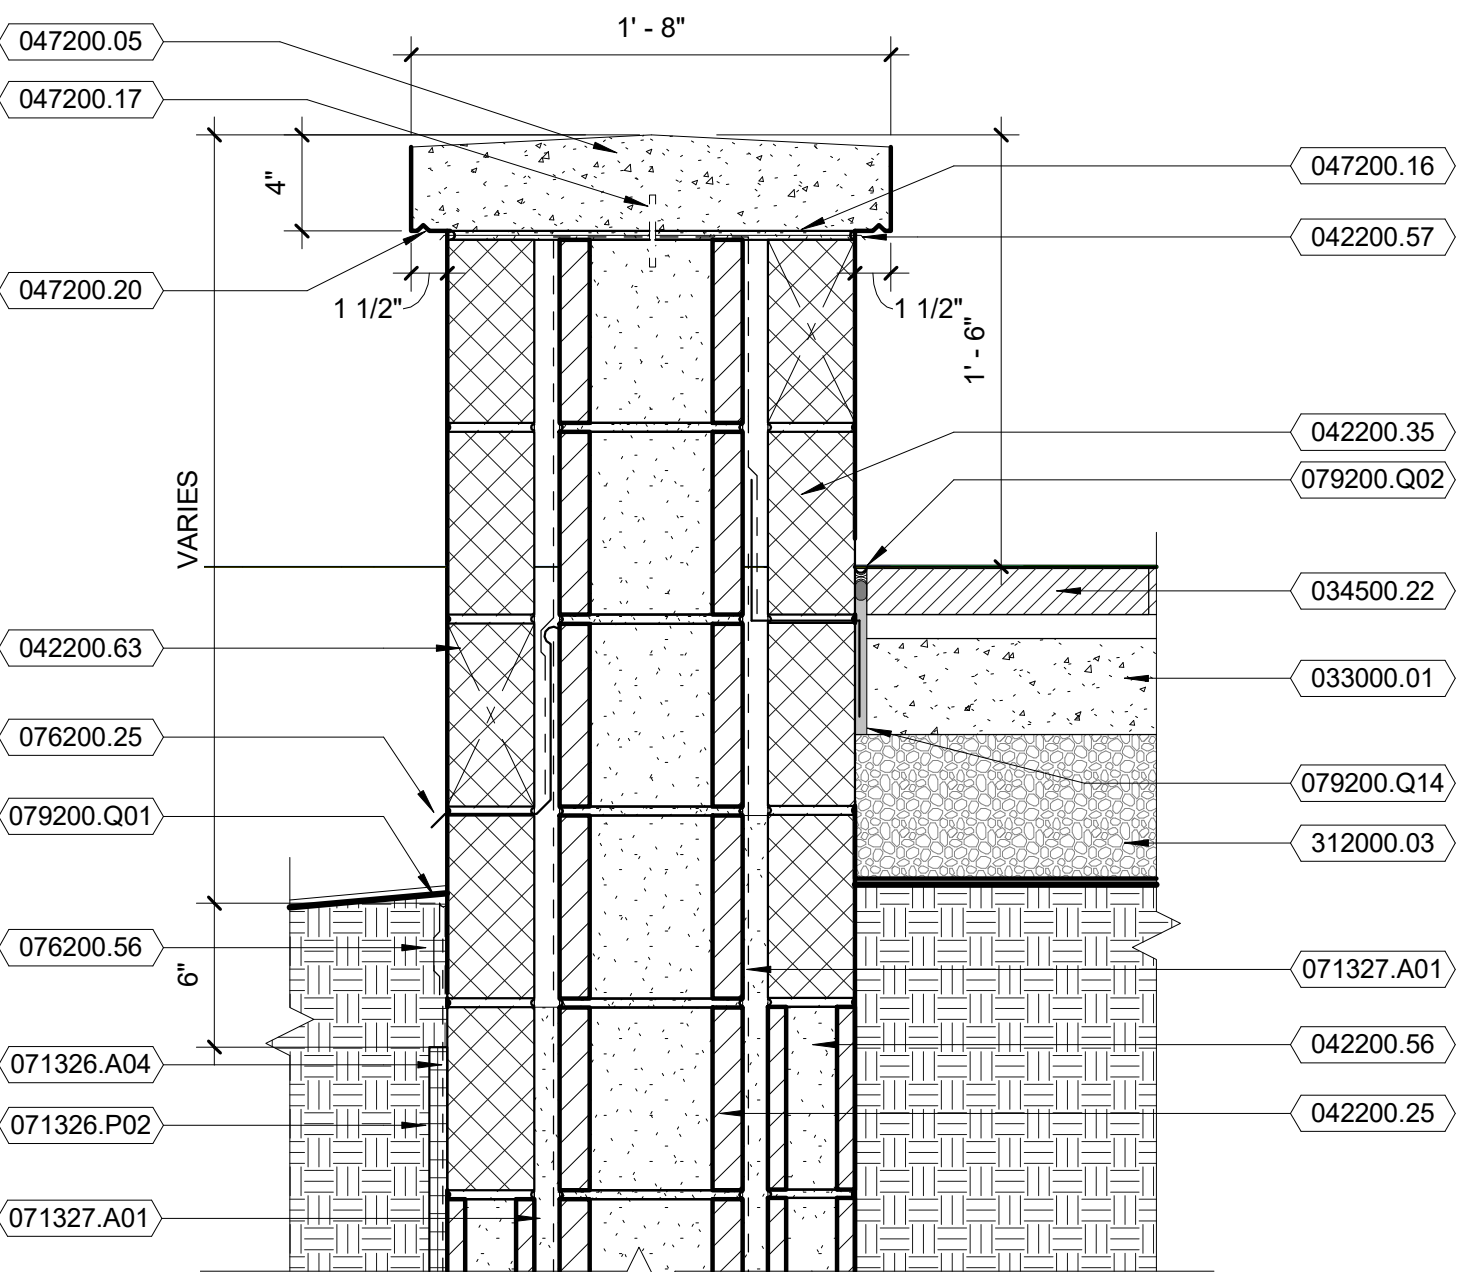

1 SITE - RETAINING WALL, TYP.
Scale: 1 1/2" = 1'-0"

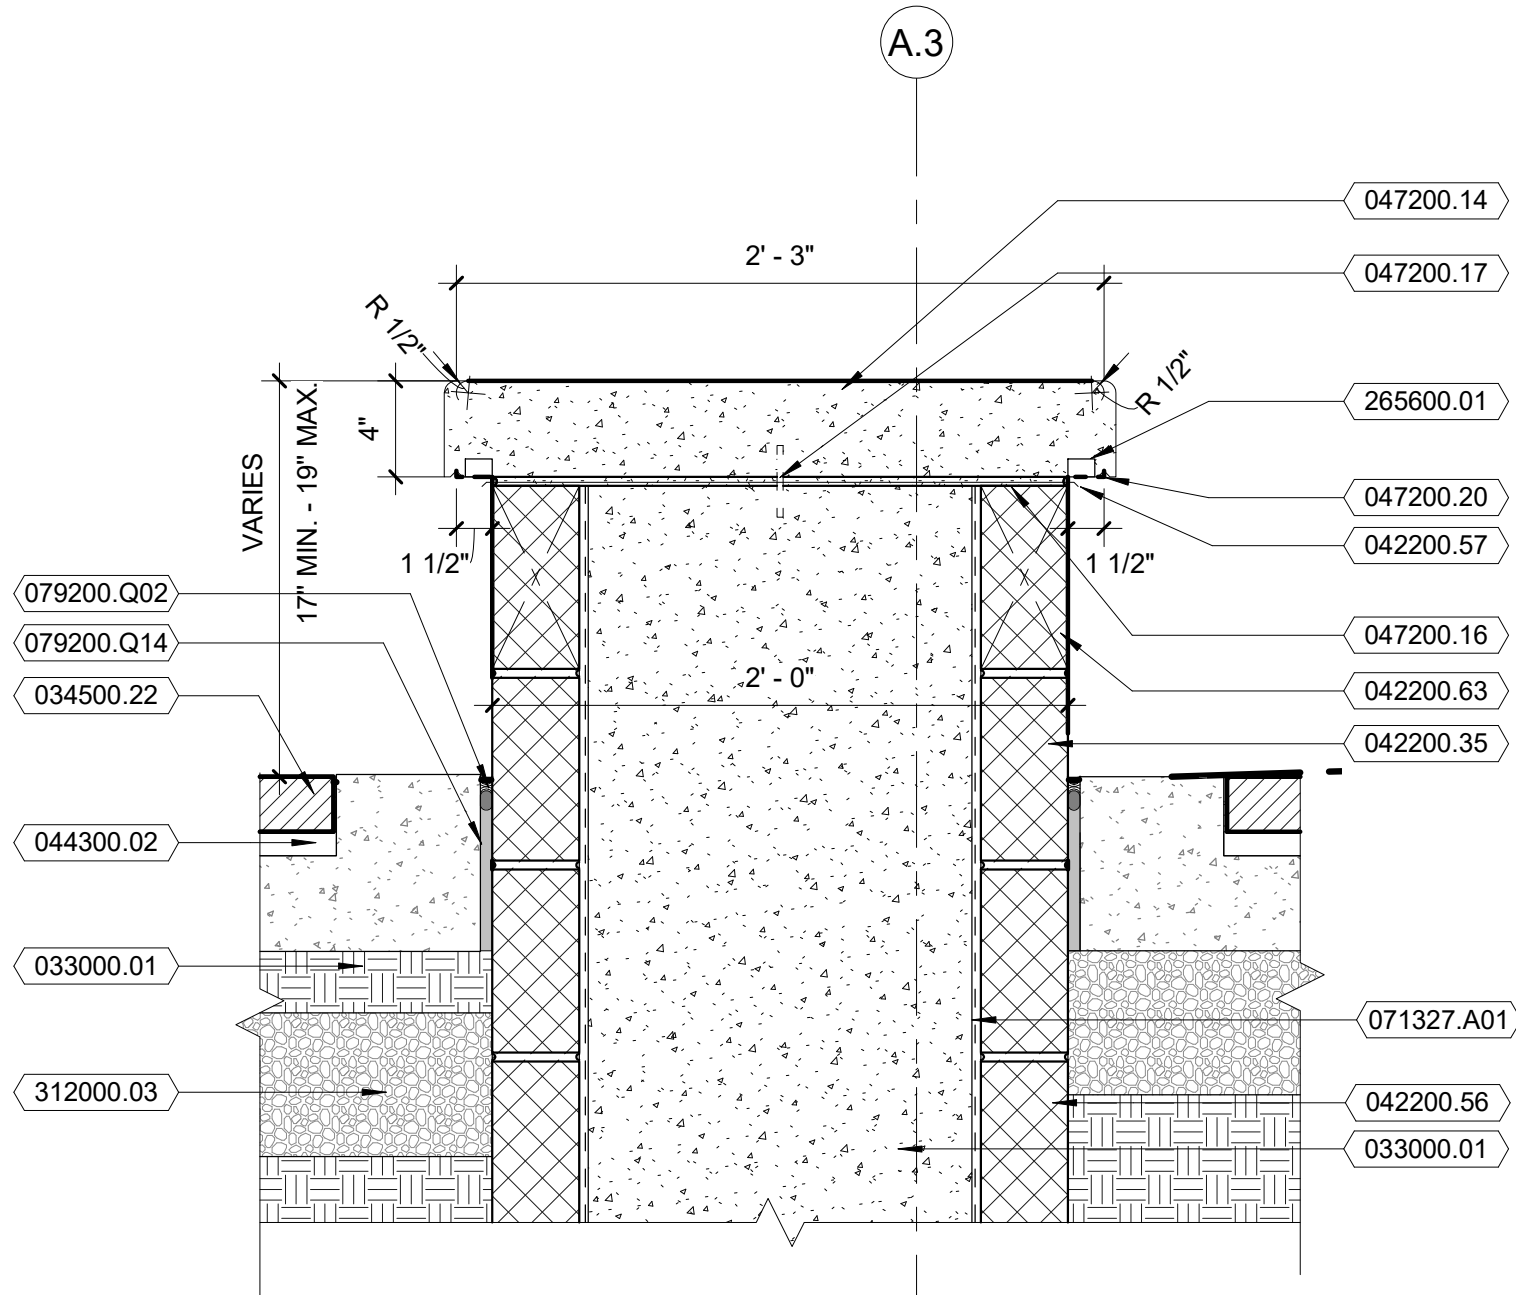

2 SITE - SEAT WALL, TYP.
Scale: 1 1/2" = 1'-0"

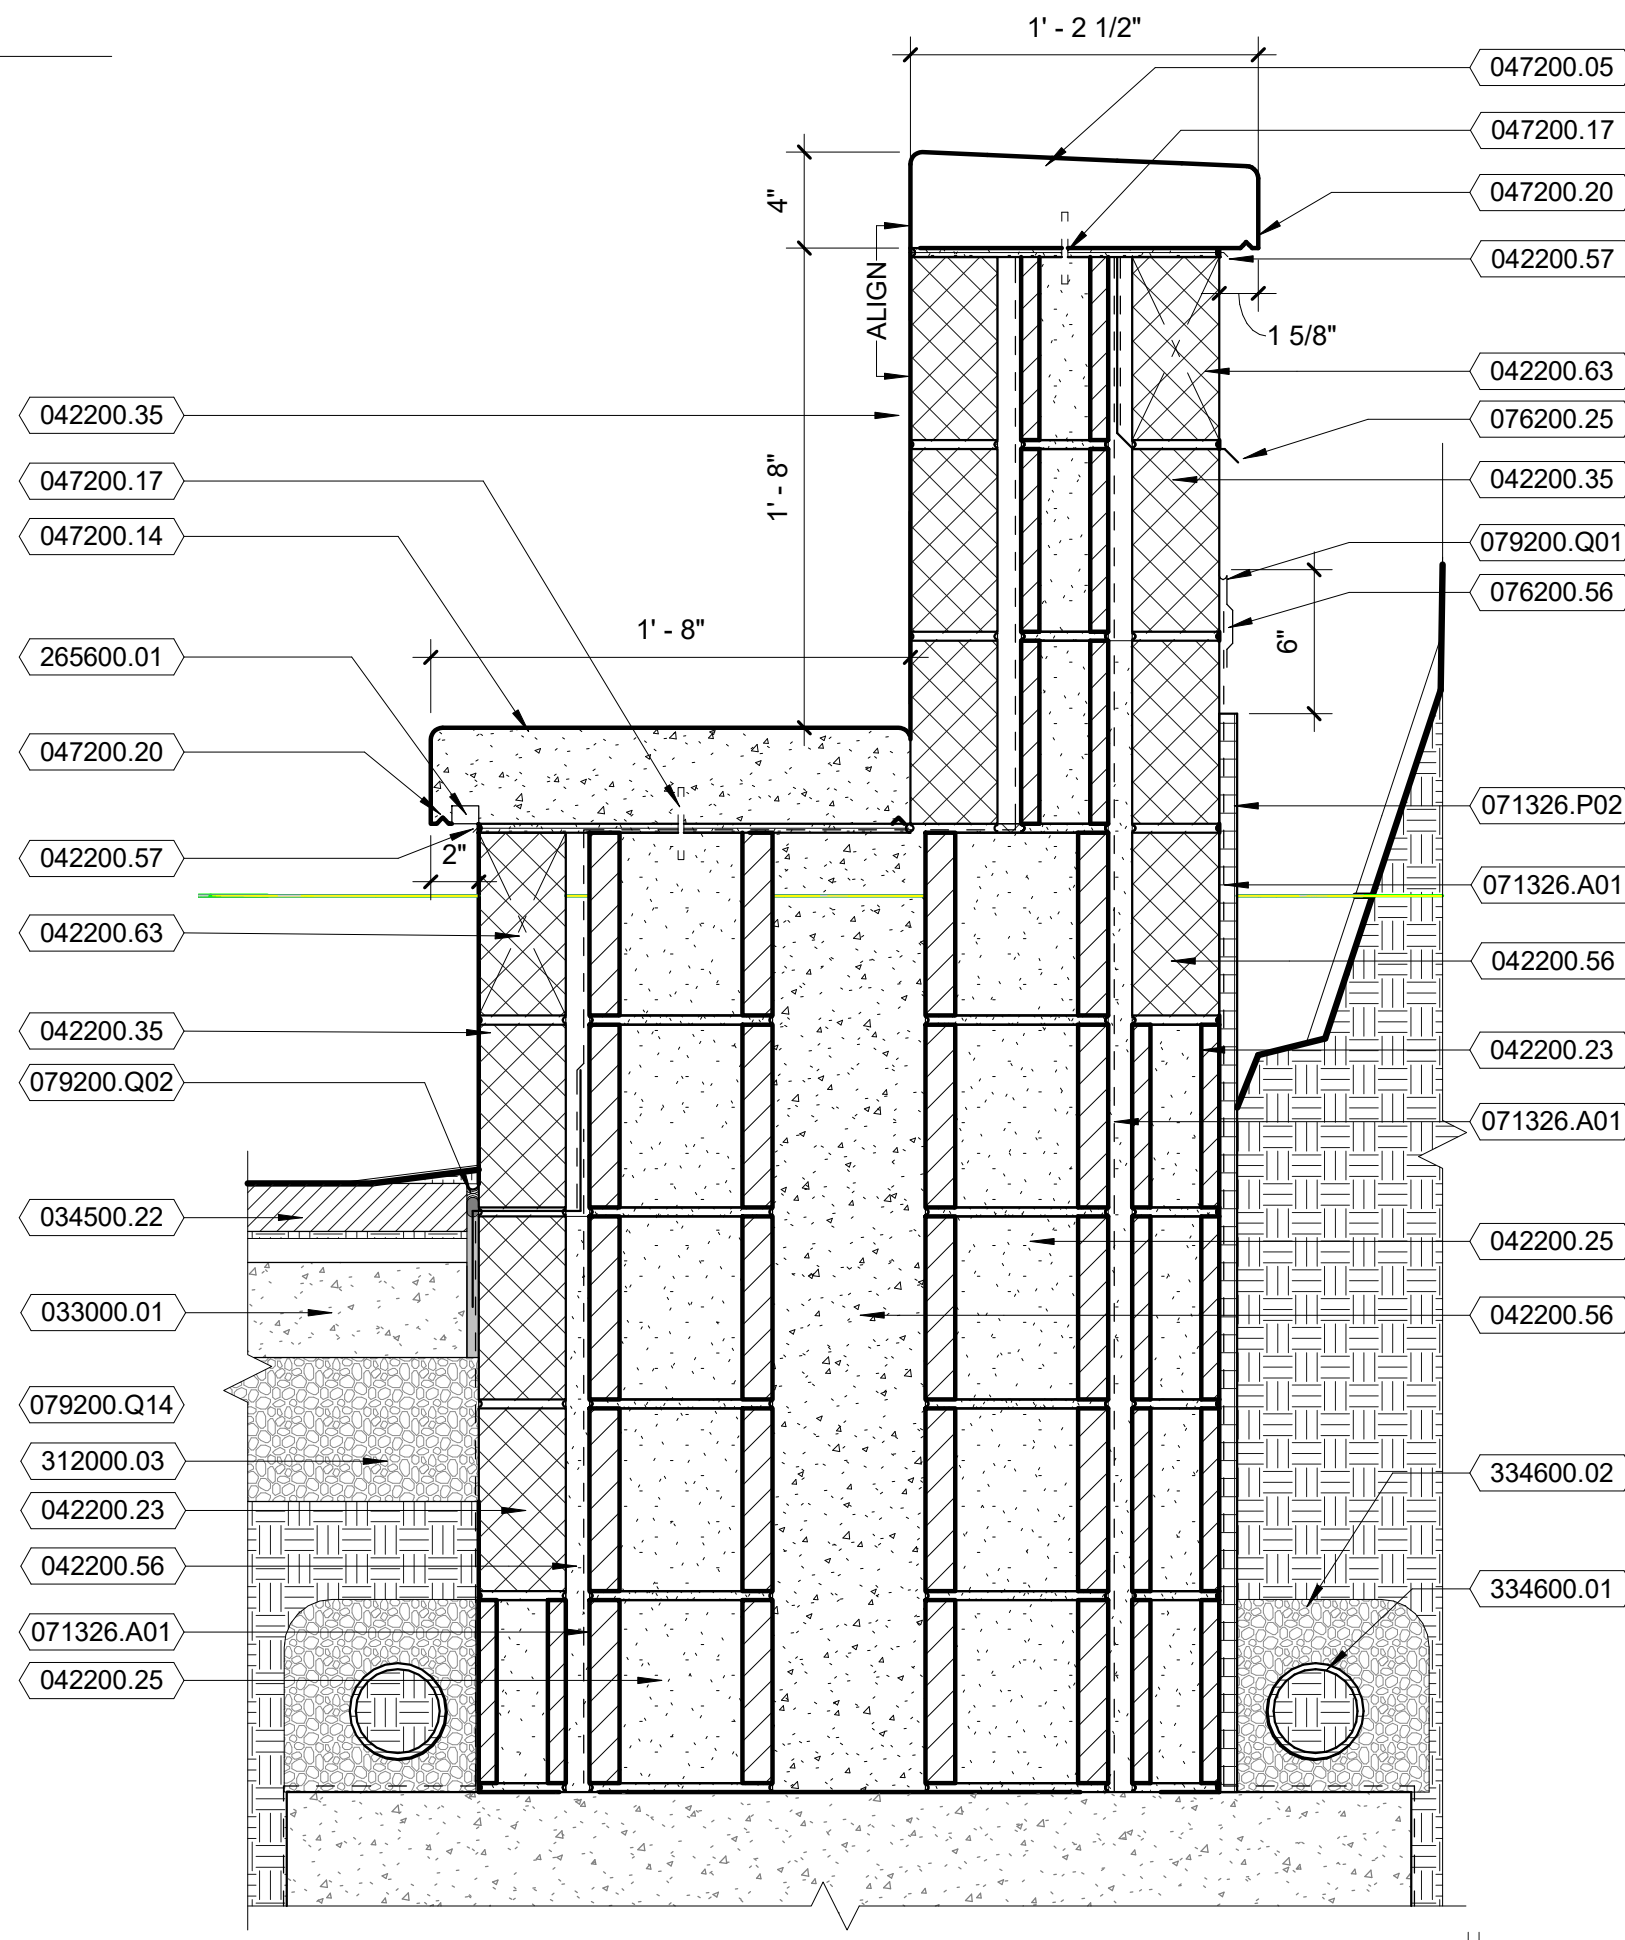

3 SITE - SEAT WALL W/ BACK
Scale: 1 1/2" = 1'-0"

KEYNOTES PER SHEET	
NOTE	DESCRIPTION
033000.01	CAST-IN-PLACE CONCRETE
034500.22	PRECAST PAVER
042200.23	CMU {100MM/92MM}[4"]
042200.25	8" CMU
042200.35	4" DECORATIVE CMU
042200.56	GROUT SOLID
042200.57	THROUGH-WALL FLASHING
042200.63	WEEP HOLE @ 24" O.C.
044300.02	MORTAR
047200.05	CAST STONE WALL CAP
047200.14	CAST STONE BENCH
047200.16	MORTAR
047200.17	ADJUSTABLE ANCHOR
047200.20	CAST STONE DRIP EDGE
071326.A01	MODIFIED BITUMINOUS SHEET WATERPROOFING
071326.A04	WATERPROOFING MEMBRANE SYSTEM, BELOW GRADE, VERTICAL APPLICATIONS
071326.P02	DRAINAGE BOARD
071327.A01	WATERPROOFING MEMBRANE SYSTEM, BELOW GRADE, VERTICAL APPLICATIONS
076200.25	METAL TRIM FLASHING
076200.56	TERMINATION BAR
079200.Q01	JOINT SEALANT
079200.Q02	BACKSTOP AND SEALANT
079200.Q14	PREFORMED FOAM JOINT FILLER
265600.01	EXTERIOR LIGHT FIXTURE. SEE ELECTRICAL DRAWINGS.
312000.03	GRAVEL
312000.07	SAND CUSHION
334600.01	4" FOUNDATION DRAINAGE TILE
334600.02	GRAVEL WRAPPED IN FILTER FABRIC



8401 Arlington Blvd.
Fairfax, VA 22031
703.694.9025


Town of Vienna
Town of Vienna Police Station

215 Centre Street South
Vienna, VA 22180
PERMIT SUBMISSION

SEAL

KEY PLAN

SCALE

 

REVISIONS

NO.	DESCRIPTION	DATE

DRAWN BY _____ EA
APPROVED BY _____ JW
CHECKED BY _____ RW
DATE _____ FEBRUARY 26, 2020


TITLE

SITE DETAILS

PROJECT NO. 50108541

AS-111

SHEET NO.

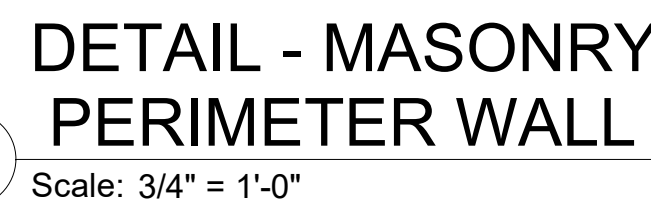SHEET NO.

ANNOTATION PLAN GENERAL NOTES

1. ROOM NUMBERS ARE DESIGNATED BY LEVEL.
A. FIRST FLOOR: 100 SERIES
2. SHELVING BACKING (SB) LOCATIONS REQUIRE BLOCKING AND/OR REINFORCEMENT IN WALL BETWEEN STUDS FOR PROPER MOUNTING. SEE MANUFACTURER RECOMMENDATIONS FOR SPECIFIC REQUIREMENTS.
3. DOOR DOGS SHALL BE INSTALLED WITH MINIMUM ADJACENT WALLS 4" FROM FACE OF ADJACENT WALL TO EDGE OF DOOR U.N.C.
4. FINAL WALL PREP. REQUIREMENTS ARE BASED ON FINISH SHOWN IN ROOM FINISH SCHEDULE AND SPECIFICATIONS.
5. BACK-TO-BACK OUTLETS CANNOT OCCUPY SAME STUD CAVITY SPACE. IN ACOUSTICALLY TREATED WALLS, PROVIDE ACOUSTIC PUTTY PADS AROUND OUTLET BOXES.
6. ALL GLAZING SUBJECT TO HUMAN IMPACT OR IN HAZARDOUS LOCATION SHALL BE SAFETY GLAZED (TEMPERED) PER THE REQUIREMENTS OF THE 2015 VIRGINIA BUILDING CODE. REFER TO GLAZING SCHEDULE FOR ADDITIONAL INFORMATION ON INTERIOR AND EXTERIOR GLAZING.

KEYNOTES PER SHEET

NOTE	DESCRIPTION
224000.02	BI LEVEL ADA COMPLIANT WALL MOUNTED DRINKING FOUNTAIN AND BOTTLE FILL STATION



8401 Arlington Blvd.
Fairfax, VA 22031
703.694.9025


Town of Vienna

Town of Vienna Police Station


215 Centre Street South
Vienna, VA 22180
PERMIT SUBMISSION

SEAL

KEY PLAN

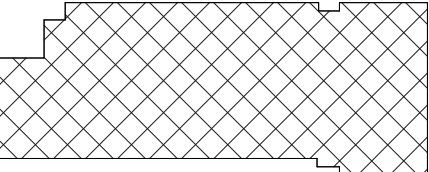

SCALE

 

REVISIONS

[illegible]

NO.	DESCRIPTION	DATE
-----	-------------	------

DRAWN BY EA

APPROVED BY JW

CHECKED BY RW

DATE FEBRUARY 26, 2020

TITLE

BASEMENT ANNOTATION PLAN

PROJECT NO. 50108541

A-101

SHEET NO.

E

D

C

B


A

BASEMENT ANNOTATION PLAN

Scale: 1/8" = 1'-0"

5/18/2020 9:23:30 AM

E
D
C
B
A

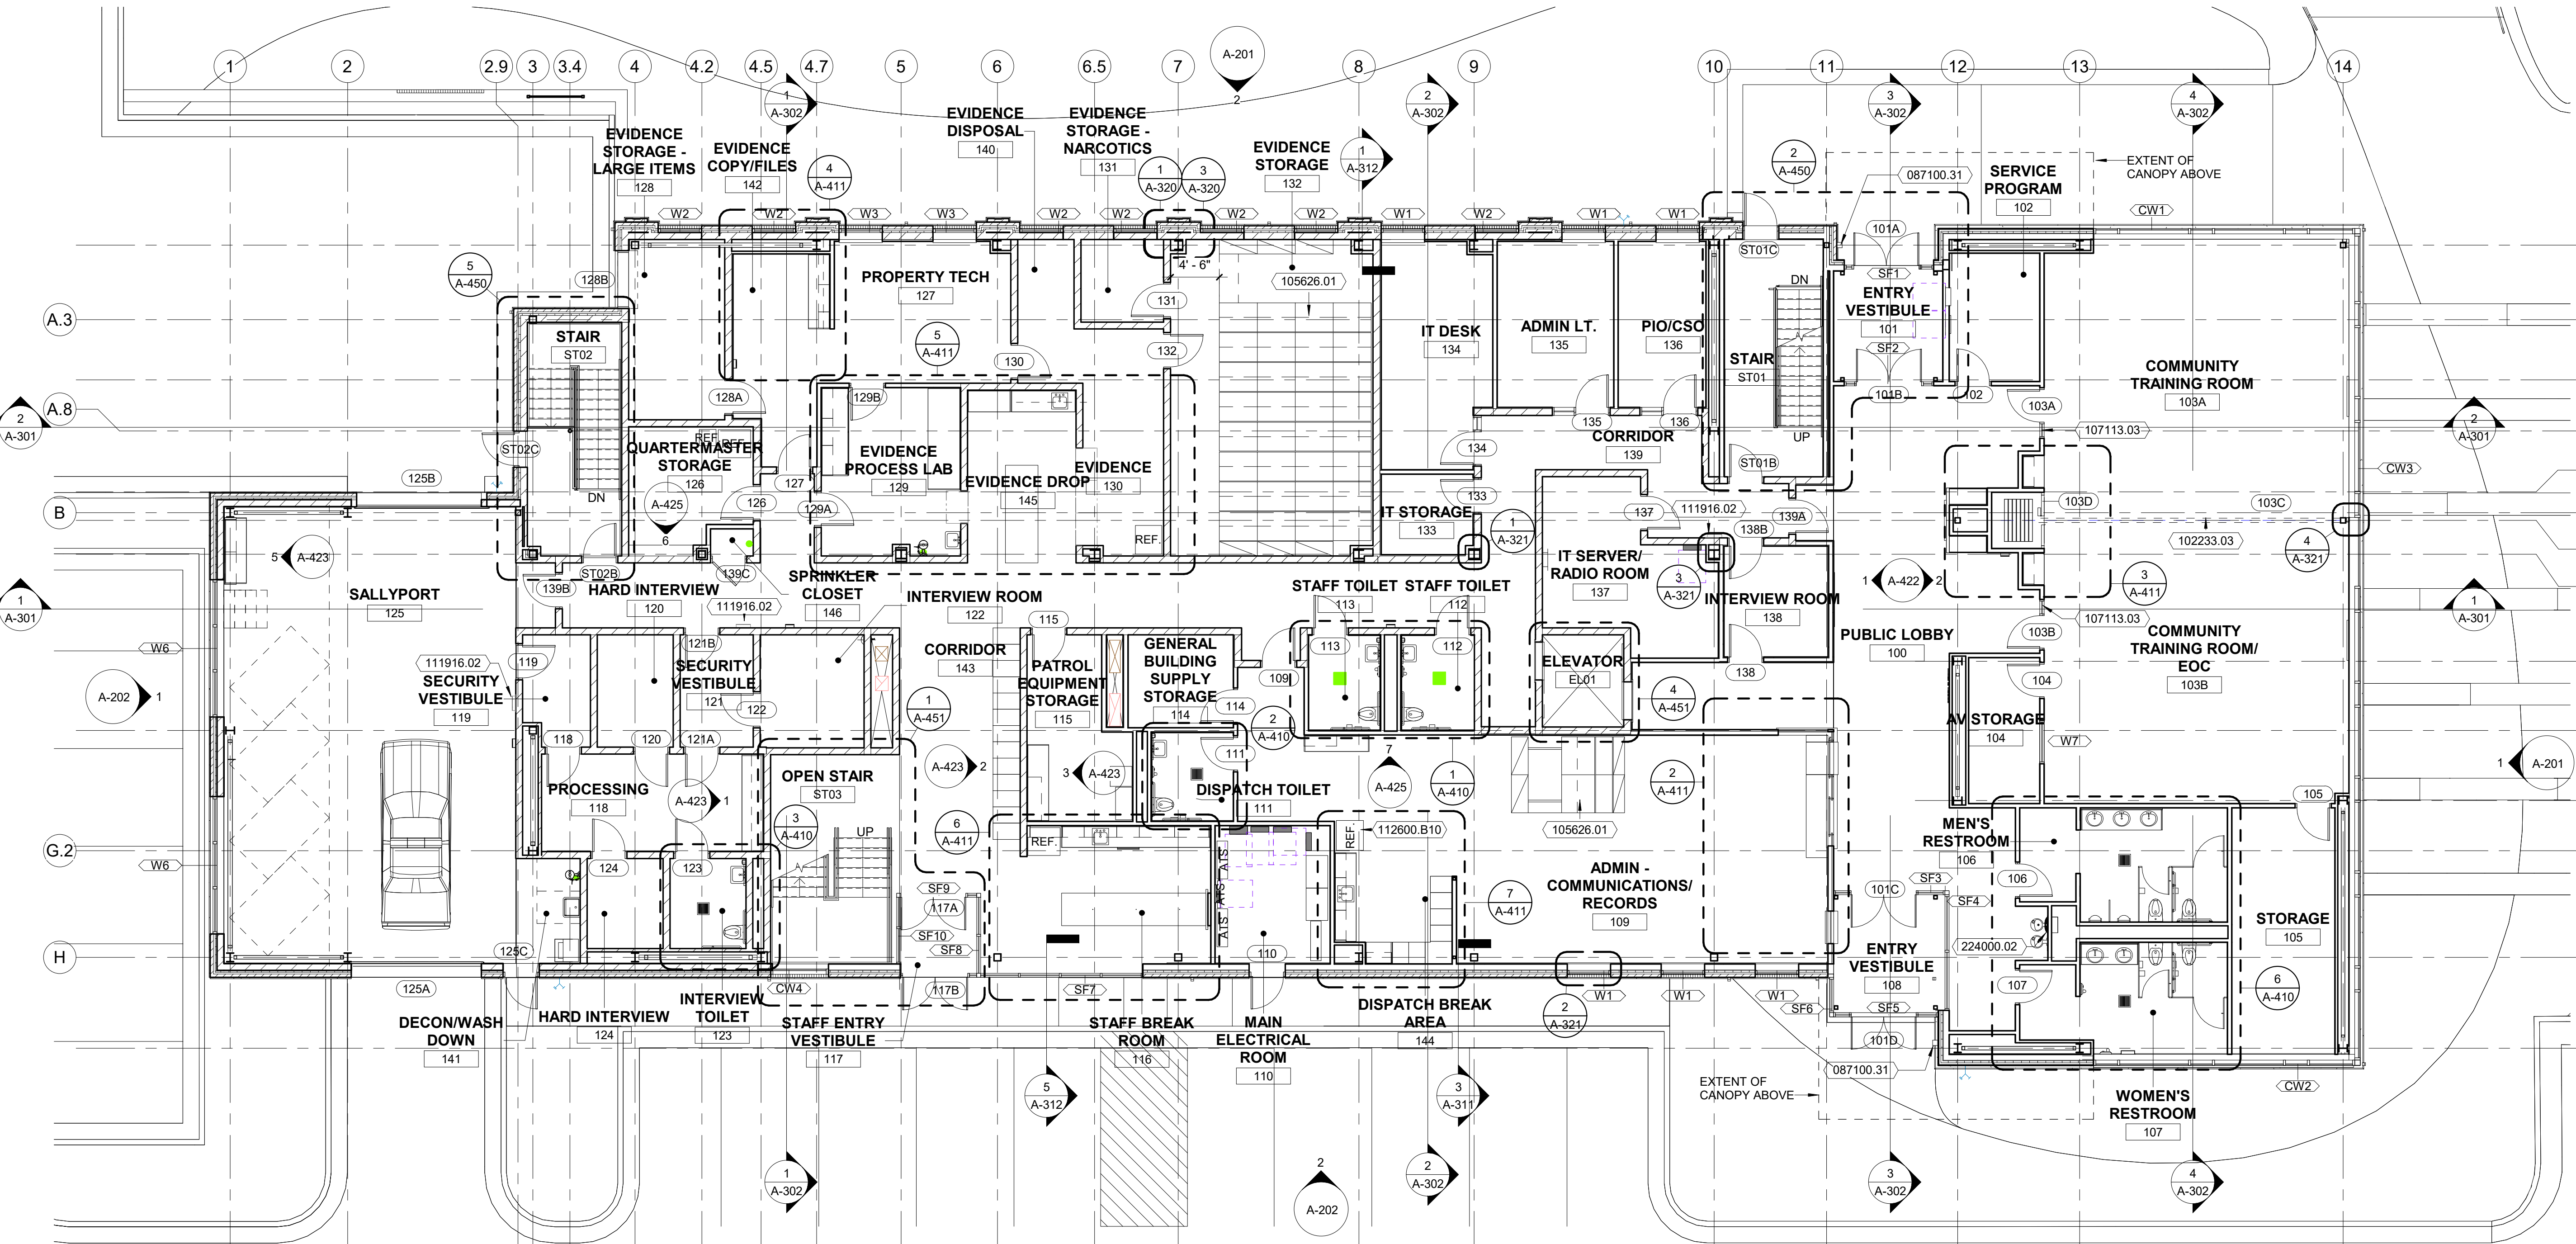

1 FIRST FLOOR ANNOTATION PLAN
Scale: 1/8" = 1'-0"

ANNOTATION PLAN GENERAL NOTES

- ROOM NUMBERS ARE DESIGNATED BY LEVEL.
A. FIRST FLOOR: 100 SERIES
- SHELVING BACKING (SB) LOCATIONS REQUIRE BLOCKING AND/OR REINFORCEMENT IN WALL BETWEEN STUDS FOR PROPER MOUNTING. SEE MANUFACTURER RECOMMENDATIONS FOR SPECIFIC REQUIREMENTS.
- LOCATED DOORS IN PARTITIONS NEAR ADJACENT WALLS 4" FROM FACE OF ADJACENT WALL TO EDGE OF DOOR U.N.O.
- FINAL WALL PREP. REQUIREMENTS ARE BASED ON FINISH SHOWN IN ROOM FINISH SCHEDULE AND SPECIFICATIONS.
- BACK-TO-BACK OUTLETS CANNOT OCCUPY SAME STUD CAVITY SPACE. IN ACOUSTICALLY TREATED WALLS, PROVIDE ACOUSTIC PUTTY PADS AROUND OUTLET BOXES.
- ALL GLAZING SUBJECT TO HUMAN IMPACT OR IN HAZARDOUS LOCATION SHALL BE SAFETY GLAZED (TEMPERED) PER THE REQUIREMENTS OF THE 2015 VIRGINIA BUILDING CODE. REFER TO GLAZING SCHEDULE FOR ADDITIONAL INFORMATION ON INTERIOR AND EXTERIOR GLAZING.

KEYNOTES PER SHEET

NOTE	DESCRIPTION
087100.31	RECESSED KNOX BOX W/ HINGED DOOR. SEE SPEC.
102233.03	ACOUSTICAL OPERABLE PARTITION
105626.01	HIGH DENSITY STORAGE SHELVING
107113.03	ROLLER SHADE FOR SIDELIGHT
111916.02	HANDGUN STORAGE CABINET
112600.B10	REFRIGERATOR
224000.02	BI LEVEL ADA COMPLIANT WALL MOUNTED DRINKING FOUNTAIN AND BOTTLE FILL STATION



8401 Arlington Blvd.
Fairfax, VA 22031
703.694.9025

Town of Vienna
Town of Vienna Police Station

215 Centre Street South
Vienna, VA 22180
PERMIT SUBMISSION

SEAL

KEY PLAN



SCALE

0' 4' 8' 16'
SCALE: 1/8" = 1' - 0"

REVISIONS

NO.	DESCRIPTION	DATE

DRAWN BY _____ EA
APPROVED BY _____ JW
CHECKED BY _____ RW
DATE _____ FEBRUARY 26, 2020

TITLE

FIRST FLOOR
ANNOTATION
PLAN

PROJECT NO. 50108541

A-111

SHEET NO.

5/18/2020 9:24:07 AM

E
D
C
B
A

1

SECOND FLOOR ANNOTATION PLAN


Scale: 1/8" = 1'-0"

ANNOTATION PLAN GENERAL NOTES

- ROOM NUMBERS ARE DESIGNATED BY LEVEL.
- A. FIRST FLOOR: 100 SERIES
2. SHELVING BACKING (SB) LOCATIONS REQUIRE BLOCKING AND/OR REINFORCEMENT IN WALL BETWEEN STUDS FOR PROPER MOUNTING. SEE MANUFACTURER RECOMMENDATIONS FOR SPECIFIC REQUIREMENTS.
3. LOCATED DOORS IN PARTITIONS NEAR ADJACENT WALLS 4" FROM FACE OF ADJACENT WALL TO EDGE OF DOOR U.N.O.
4. FINAL WALL PREP. REQUIREMENTS ARE BASED ON FINISH SHOWN IN ROOM FINISH SCHEDULE AND SPECIFICATIONS.
5. BACK-TO-BACK OUTLETS CANNOT OCCUPY SAME STUD CAVITY SPACE. IN ACOUSTICALLY TREATED WALLS, PROVIDE ACOUSTIC PUTTY PADS AROUND OUTLET BOXES.
6. ALL GLAZING SUBJECT TO HUMAN IMPACT OR IN HAZARDOUS LOCATION SHALL BE SAFETY GLAZED (TEMPERED) PER THE REQUIREMENTS OF THE 2015 VIRGINIA BUILDING CODE. REFER TO GLAZING SCHEDULE FOR ADDITIONAL INFORMATION ON INTERIOR AND EXTERIOR GLAZING.

KEYNOTES PER SHEET

NOTE	DESCRIPTION
------	-------------

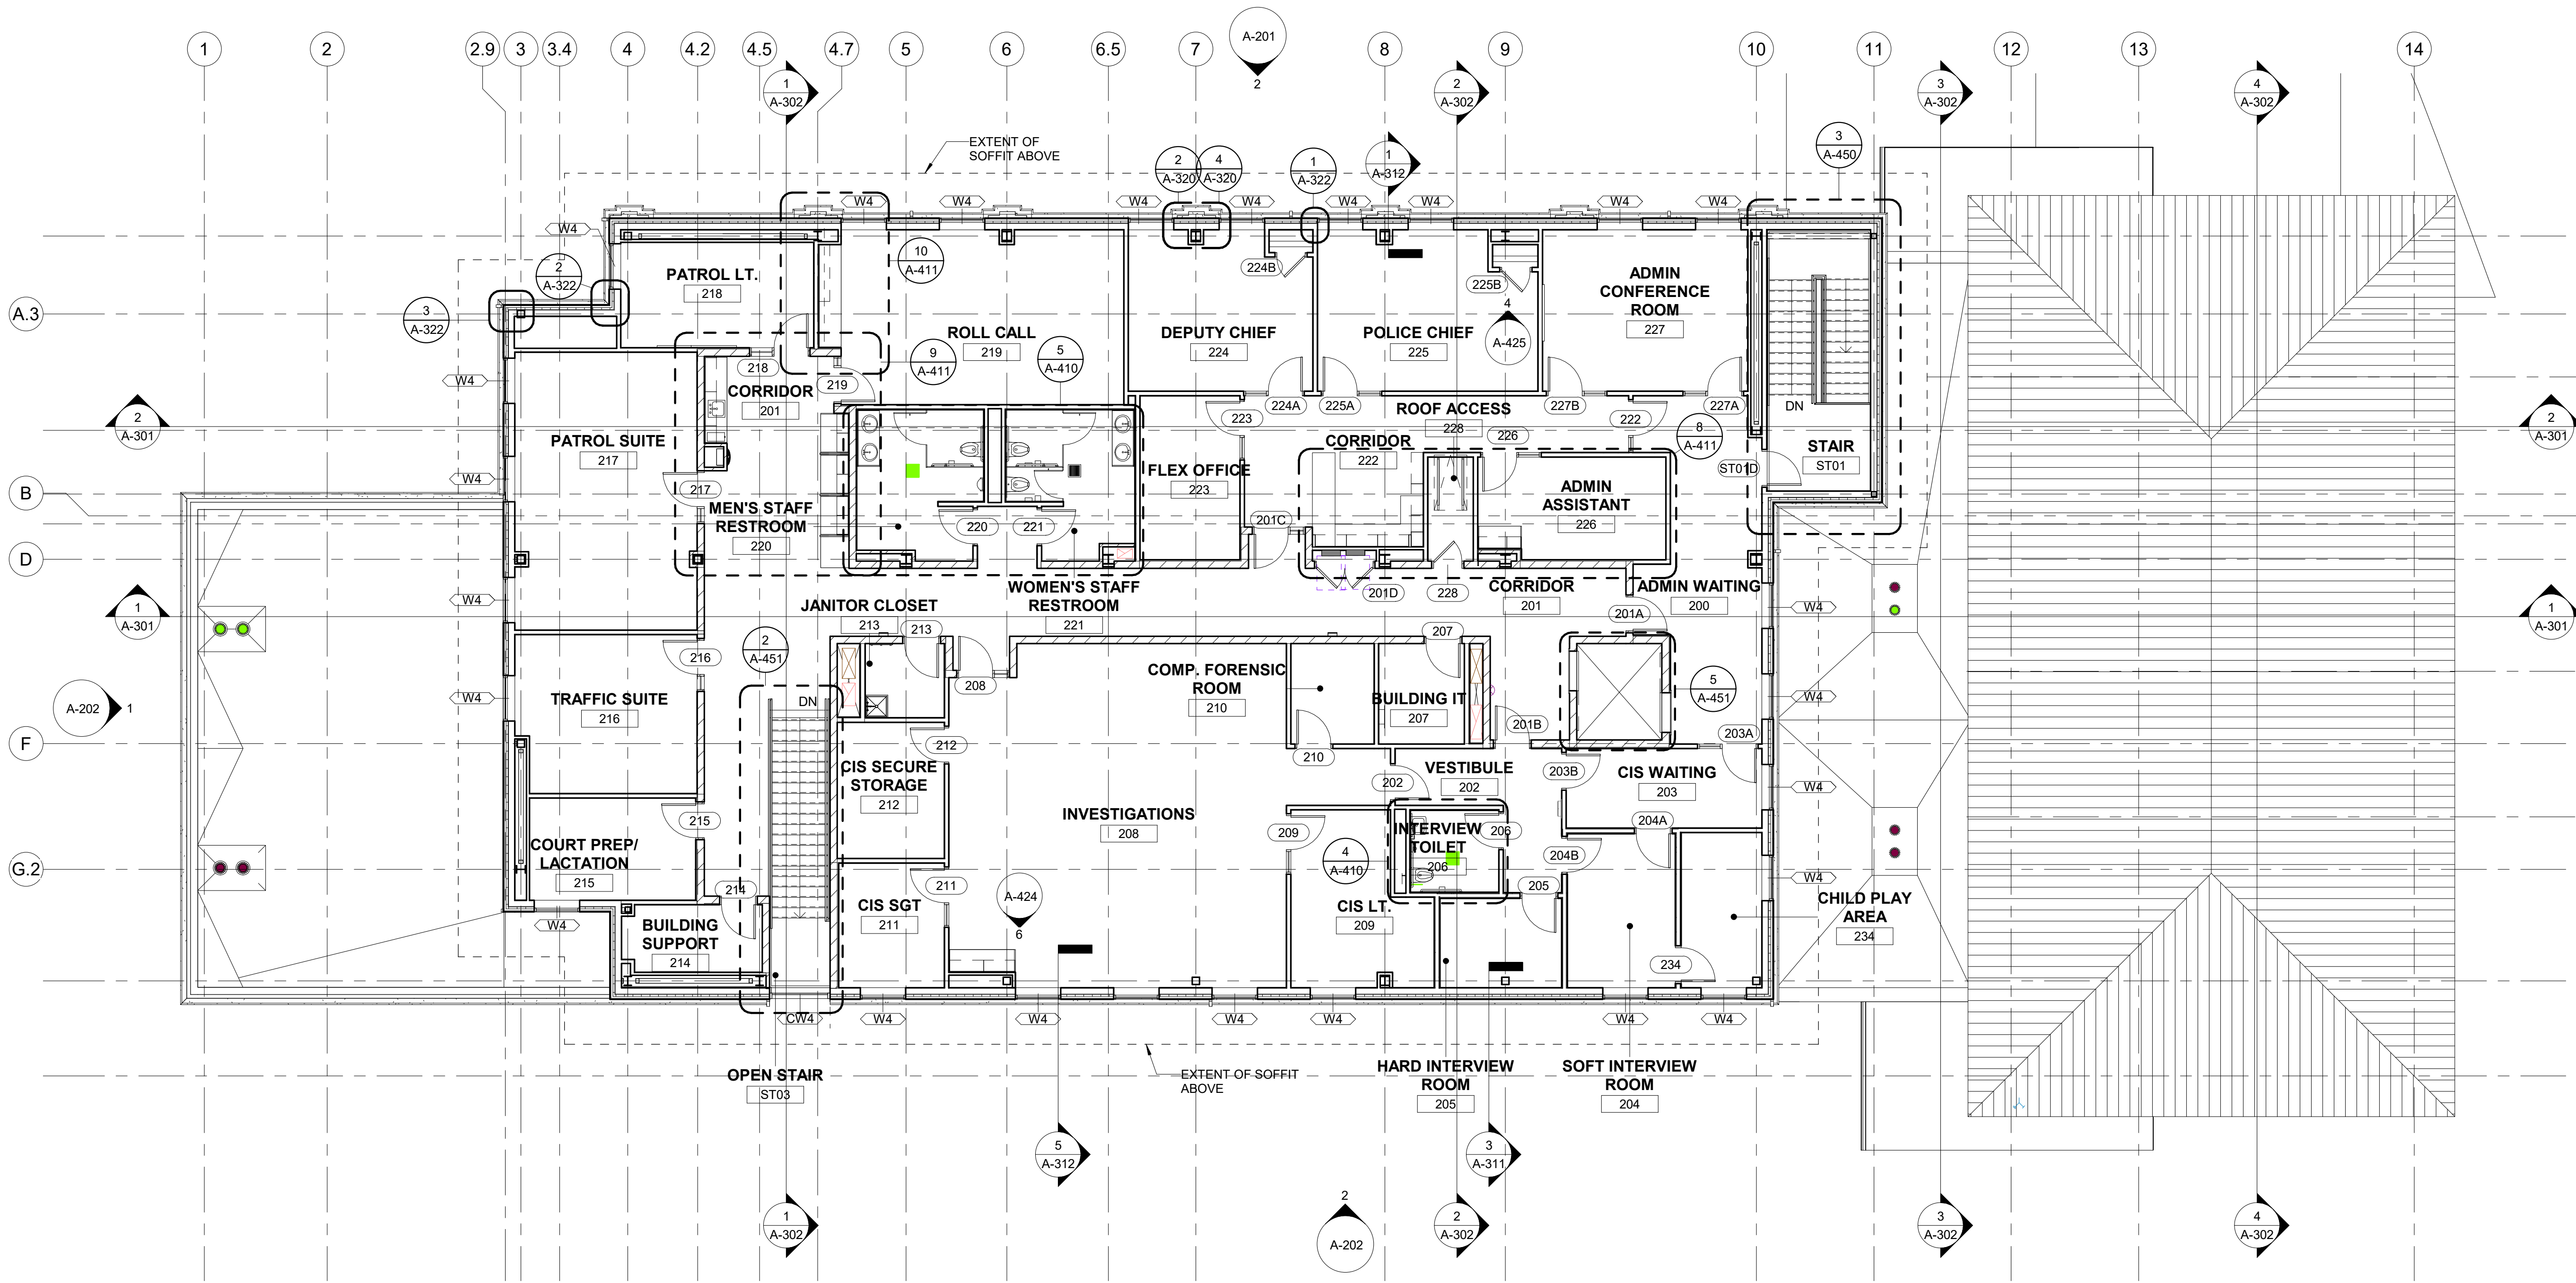

8401 Arlington Blvd.
Fairfax, VA 22031
703.694.9025

Town of Vienna

Town of Vienna Police Station

215 Centre Street South
Vienna, VA 22180
PERMIT SUBMISSION

SEAL

KEY PLAN



SCALE

0' 4' 8' 16'
SCALE: 1/8" = 1' - 0"

REVISIONS

NO.	DESCRIPTION	DATE

DRAWN BY _____ EA
APPROVED BY _____ JW
CHECKED BY _____ RW
DATE _____ FEBRUARY 26, 2020

TITLE

SECOND FLOOR
ANNOTATION
PLAN

PROJECT NO. 50108541

A-121

SHEET NO.

5/18/2020 9:24:23 AM

E


D

C

B

A

ROOF PLAN LEGEND

 

EXPANSION JOINT - SEE DRAWINGS FOR SIZE




EXISTING ROOF DRAIN




PRIMARY ROOF DRAIN




SECONDARY ROOF DRAIN

 

ROOF DRAIN SUMP PAN

 


OVERFLOW SCUPPER

 


CONDUCTOR HEAD




SPLASH PAN

 


ROOF HATCH

 


ROOF WALKWAY PAD

 

ROOF LADDER

 


ROOF SLOPE DIRECTION

 

CRICKET



VENT THROUGH ROOF,
REFER TO MECHANICAL DWG'S

 

MECHANICAL EQUIPMENT,
REFER TO MECHANICAL DWG'S

ROOF PLAN GENERAL NOTES

1. TAPERED INSULATION (TAPERED, CRICKETS, SADDLES) TO BE 1/4" PER FOOT MINIMUM TO ROOF DRAINS OR SCUPPERS, AS INDICATED.
2. COORDINATE WITH STRUCTURAL DRAWINGS FOR SLOPED STRUCTURE.
3. SHOP DRAWING OF TAPERED INSULATION SHALL ACCOUNT FOR CAMBER IN STRUCTURE TO INSURE POSITIVE DRAINAGE.
4. AT PENETRATIONS, PROVIDE CRICKETS AS REQUIRED FOR POSITIVE DRAINAGE.
5. COORDINATE ROOF AND OVERFLOW DRAIN LOCATIONS WITH STRUCTURAL ELEMENTS, TO AVOID LOCATING ROOF AND OVERFLOW DRAINS OVER TOP OF STEEL BEAMS AND JOISTS.
6. REFER TO EXTERIOR ELEVATIONS FOR LOCATION OF OVERFLOW SCUPPERS AND OUTFLOWS.
7. PROVIDE 24"W. x 48"L. PRECAST CONCRETE SPLASH BLOCKS ON GRADE BELOW SCUPPERS AND OUTFLOWS THAT FLOW WATER ONTO GRADE BELOW.
8. PROVIDE 24"W. x 48"L. STAINLESS STEEL SPLASHPAN ON ROOF BELOW SCUPPERS AND OUTFLOWS THAT FLOW WATER ONTO ROOFS BELOW.
9. ROOF WALKWAY PADS SHALL BE SPACED TO PROVIDE POSITIVE DRAINAGE.
10. AT ROOF LADDERS, TOP AND BOTTOM, PROVIDE 4' x 4' ROOF WALKWAY PADS.
11. ROOF FLASHING DETAILS ARE GENERIC AND WILL NEED TO BE FINALIZED DURING SHOP DRAWING SUBMITTALS BASED ON THE ROOFING MANUFACTURER'S STANDARD DETAILS

KEYNOTES PER SHEET

NOTE	DESCRIPTION
074113.01	STANDING SEAM METAL ROOF
075216.A01	FULLY ADHERED MODIFIED BITUMEN ROOFING SYSTEM/MEMBRANE ON RIGID INSULATION ON, 1/2" COVERBOARD, ON 1 1/2" ROOF DECK
077100.01	5" ROOF GUTTER
077200.01	ROOF ACCESS HATCH
107316.A01	CANOPY SYSTEM
237413.01	AIR HANDLING UNIT



8401 Arlington Blvd.
Fairfax, VA 22031
703.694.9025

Town of Vienna


Town of Vienna Police Station

215 Centre Street South
Vienna, VA 22180
PERMIT SUBMISSION

SEAL

KEY PLAN

SCALE

 

REVISIONS

NO.	DESCRIPTION	DATE

DRAWN BY _____ EA
APPROVED BY _____ JW
CHECKED BY _____ RW
DATE _____ FEBRUARY 26, 2020

TITLE

ROOF
ANNOTATION
PLAN

PROJECT NO. 50108541

A-131

SHEET NO.

1 ROOF ANNOTATION PLAN

Scale: 1/8" = 1'-0"

5/18/2020 9:24:30 AM


E

D


C

B

A

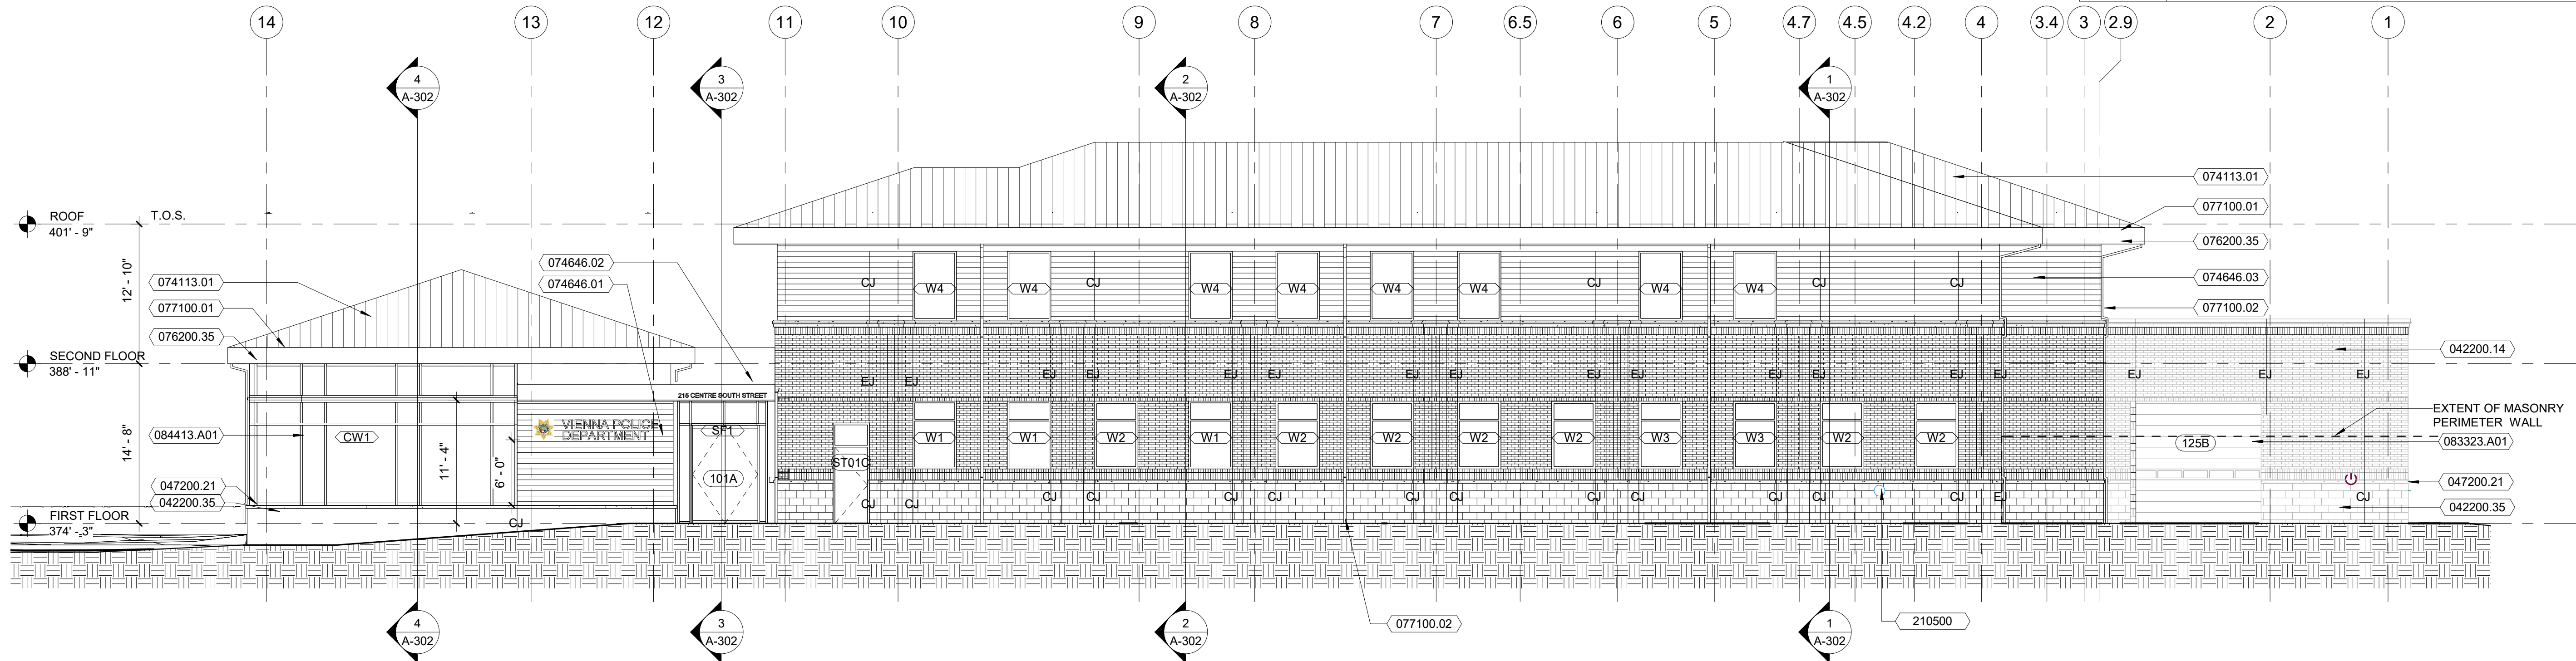

2 WEST ELEVATION
Scale: 1/8" = 1'-0"

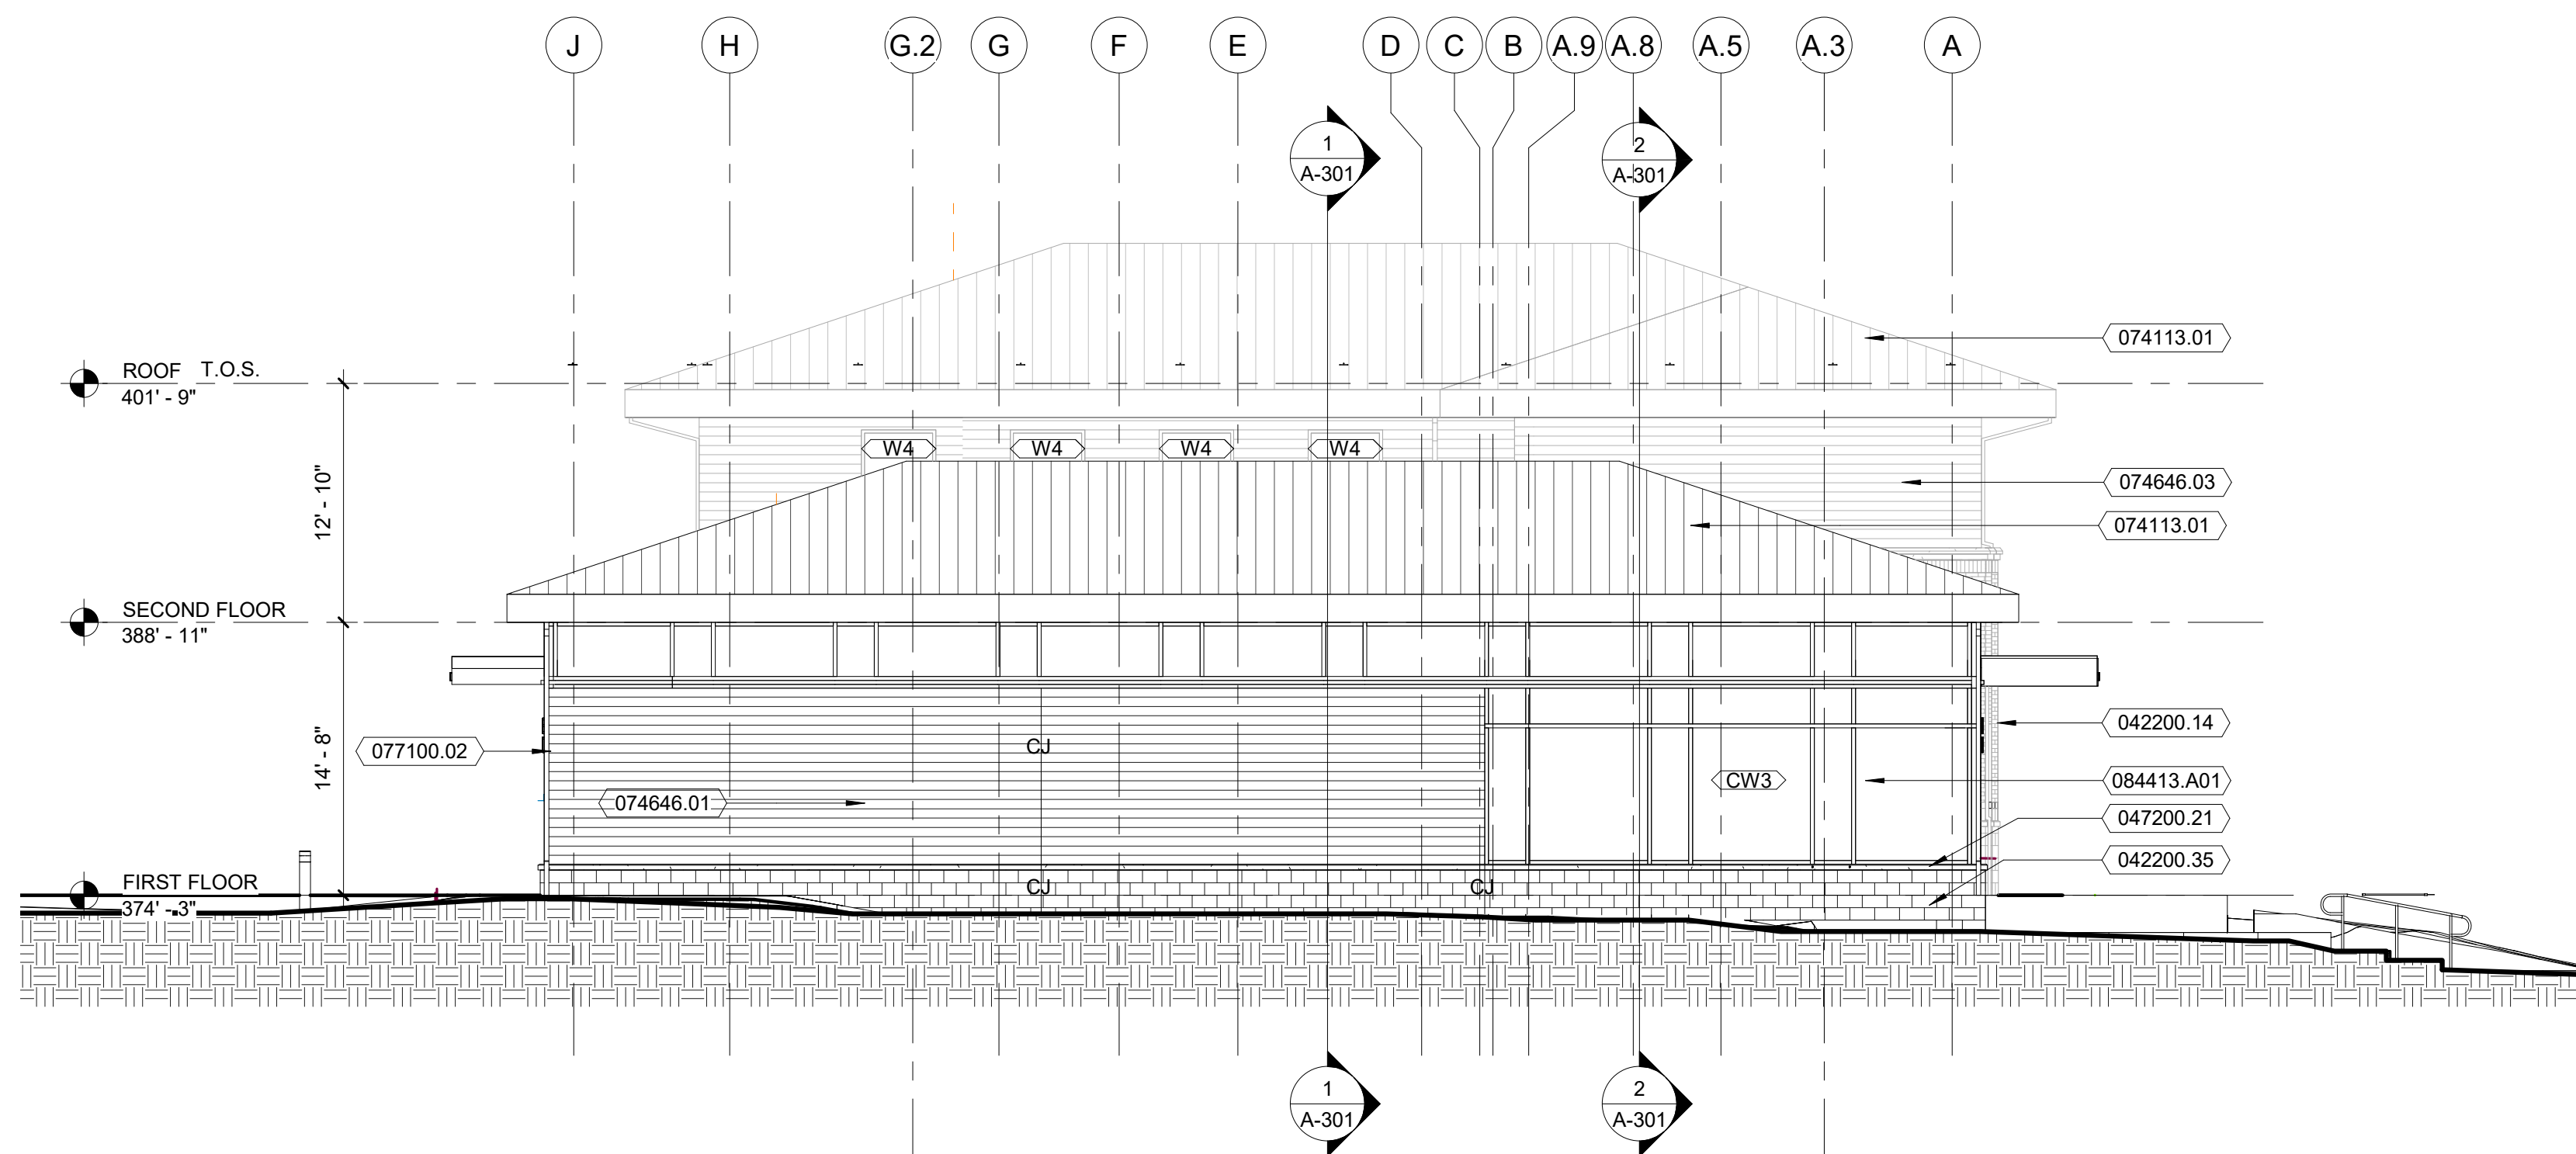

1 NORTH ELEVATION
Scale: 1/8" = 1'-0"




8401 Arlington Blvd.
Fairfax, VA 22031
703.694.9025

Town of Vienna
Town of Vienna Police Station
215 Centre Street South
Vienna, VA 22180
PERMIT SUBMISSION

SEAL

KEY PLAN

SCALE

 

REVISIONS

NO.	DESCRIPTION	DATE

DRAWN BY _____ EA
APPROVED BY _____ JW
CHECKED BY _____ RW
DATE _____ FEBRUARY 26, 2020

TITLE

**EXTERIOR
ELEVATIONS**

PROJECT NO. 50108541

A-201

SHEET NO.

5/18/2020 9:24:36 AM

E

D

C

B

A

KEYNOTES PER SHEET	
NOTE	DESCRIPTION
042200.14	FACE BRICK
042200.35	4" DECORATIVE CMU
047200.21	CAST STONE SILL
074113.01	STANDING SEAM METAL ROOF
074646.01	FIBER - CEMENT CLADDING SYSTEM WITH WOOD FINISH AND HORIZONTAL BANDS
074646.02	FIBER - CEMENT CLADDING SYSTEM WITH SOLID COLOR AND SMOOTH FINISH
074646.03	FIBER - CEMENT CLADDING SYSTEM WITH SOLID COLOR AND HORIZONTAL BANDS
076200.35	FASCIA
077100.01	5" ROOF GUTTER
077100.02	2X3" DOWNSPOUT
083323.A01	OVERHEAD COILING DOOR
084113.A01	GLAZED ALUMINUM STOREFRONT SYSTEM
084413.A01	GLAZED ALUMINUM CURTAIN WALL
085113.A01	ALUMINUM WINDOW
107316.A01	CANOPY SYSTEM




8401 Arlington Blvd.
Fairfax, VA 22031
703.694.9025

Town of Vienna
Town of Vienna Police Station
215 Centre Street South
Vienna, VA 22180
PERMIT SUBMISSION

SEAL

KEY PLAN

SCALE

 

REVISIONS

NO.	DESCRIPTION	DATE

DRAWN BY _____ EA
APPROVED BY _____ JW
CHECKED BY _____ RW
DATE _____ FEBRUARY 26, 2020


TITLE

EXTERIOR
ELEVATIONS


PROJECT NO. 50108541

A-202

SHEET NO.

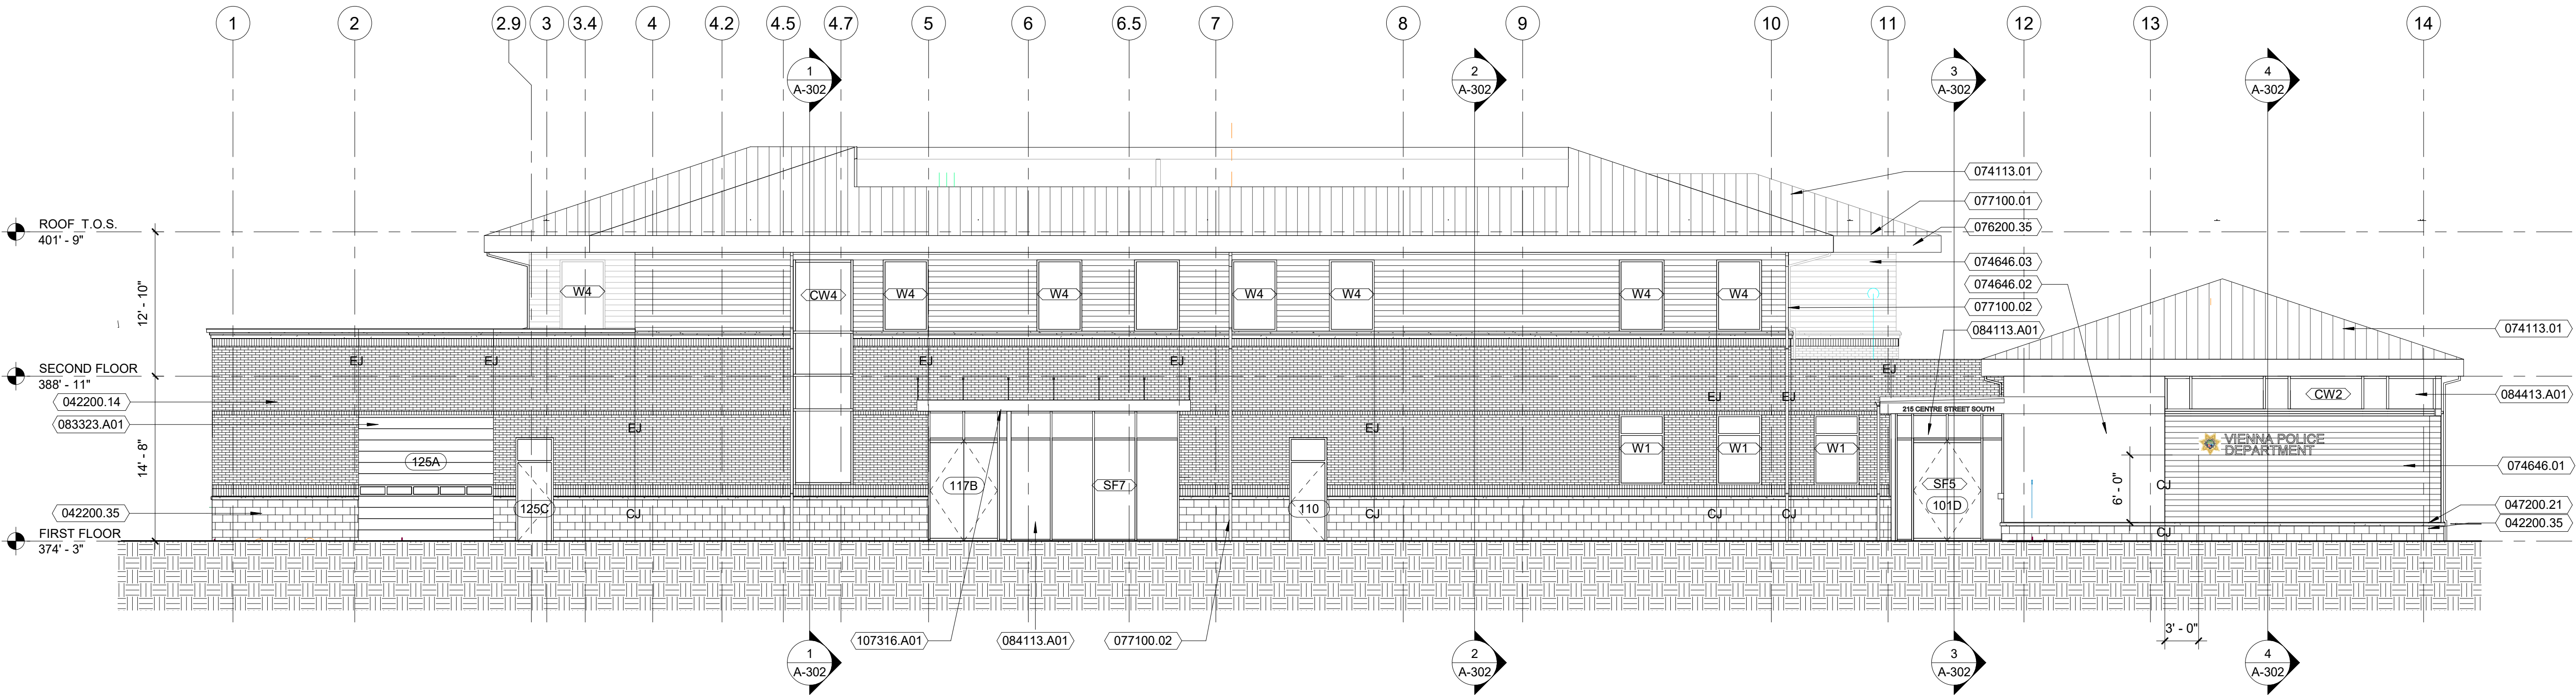

2 EAST ELEVATION
Scale: 1/8" = 1'-0"

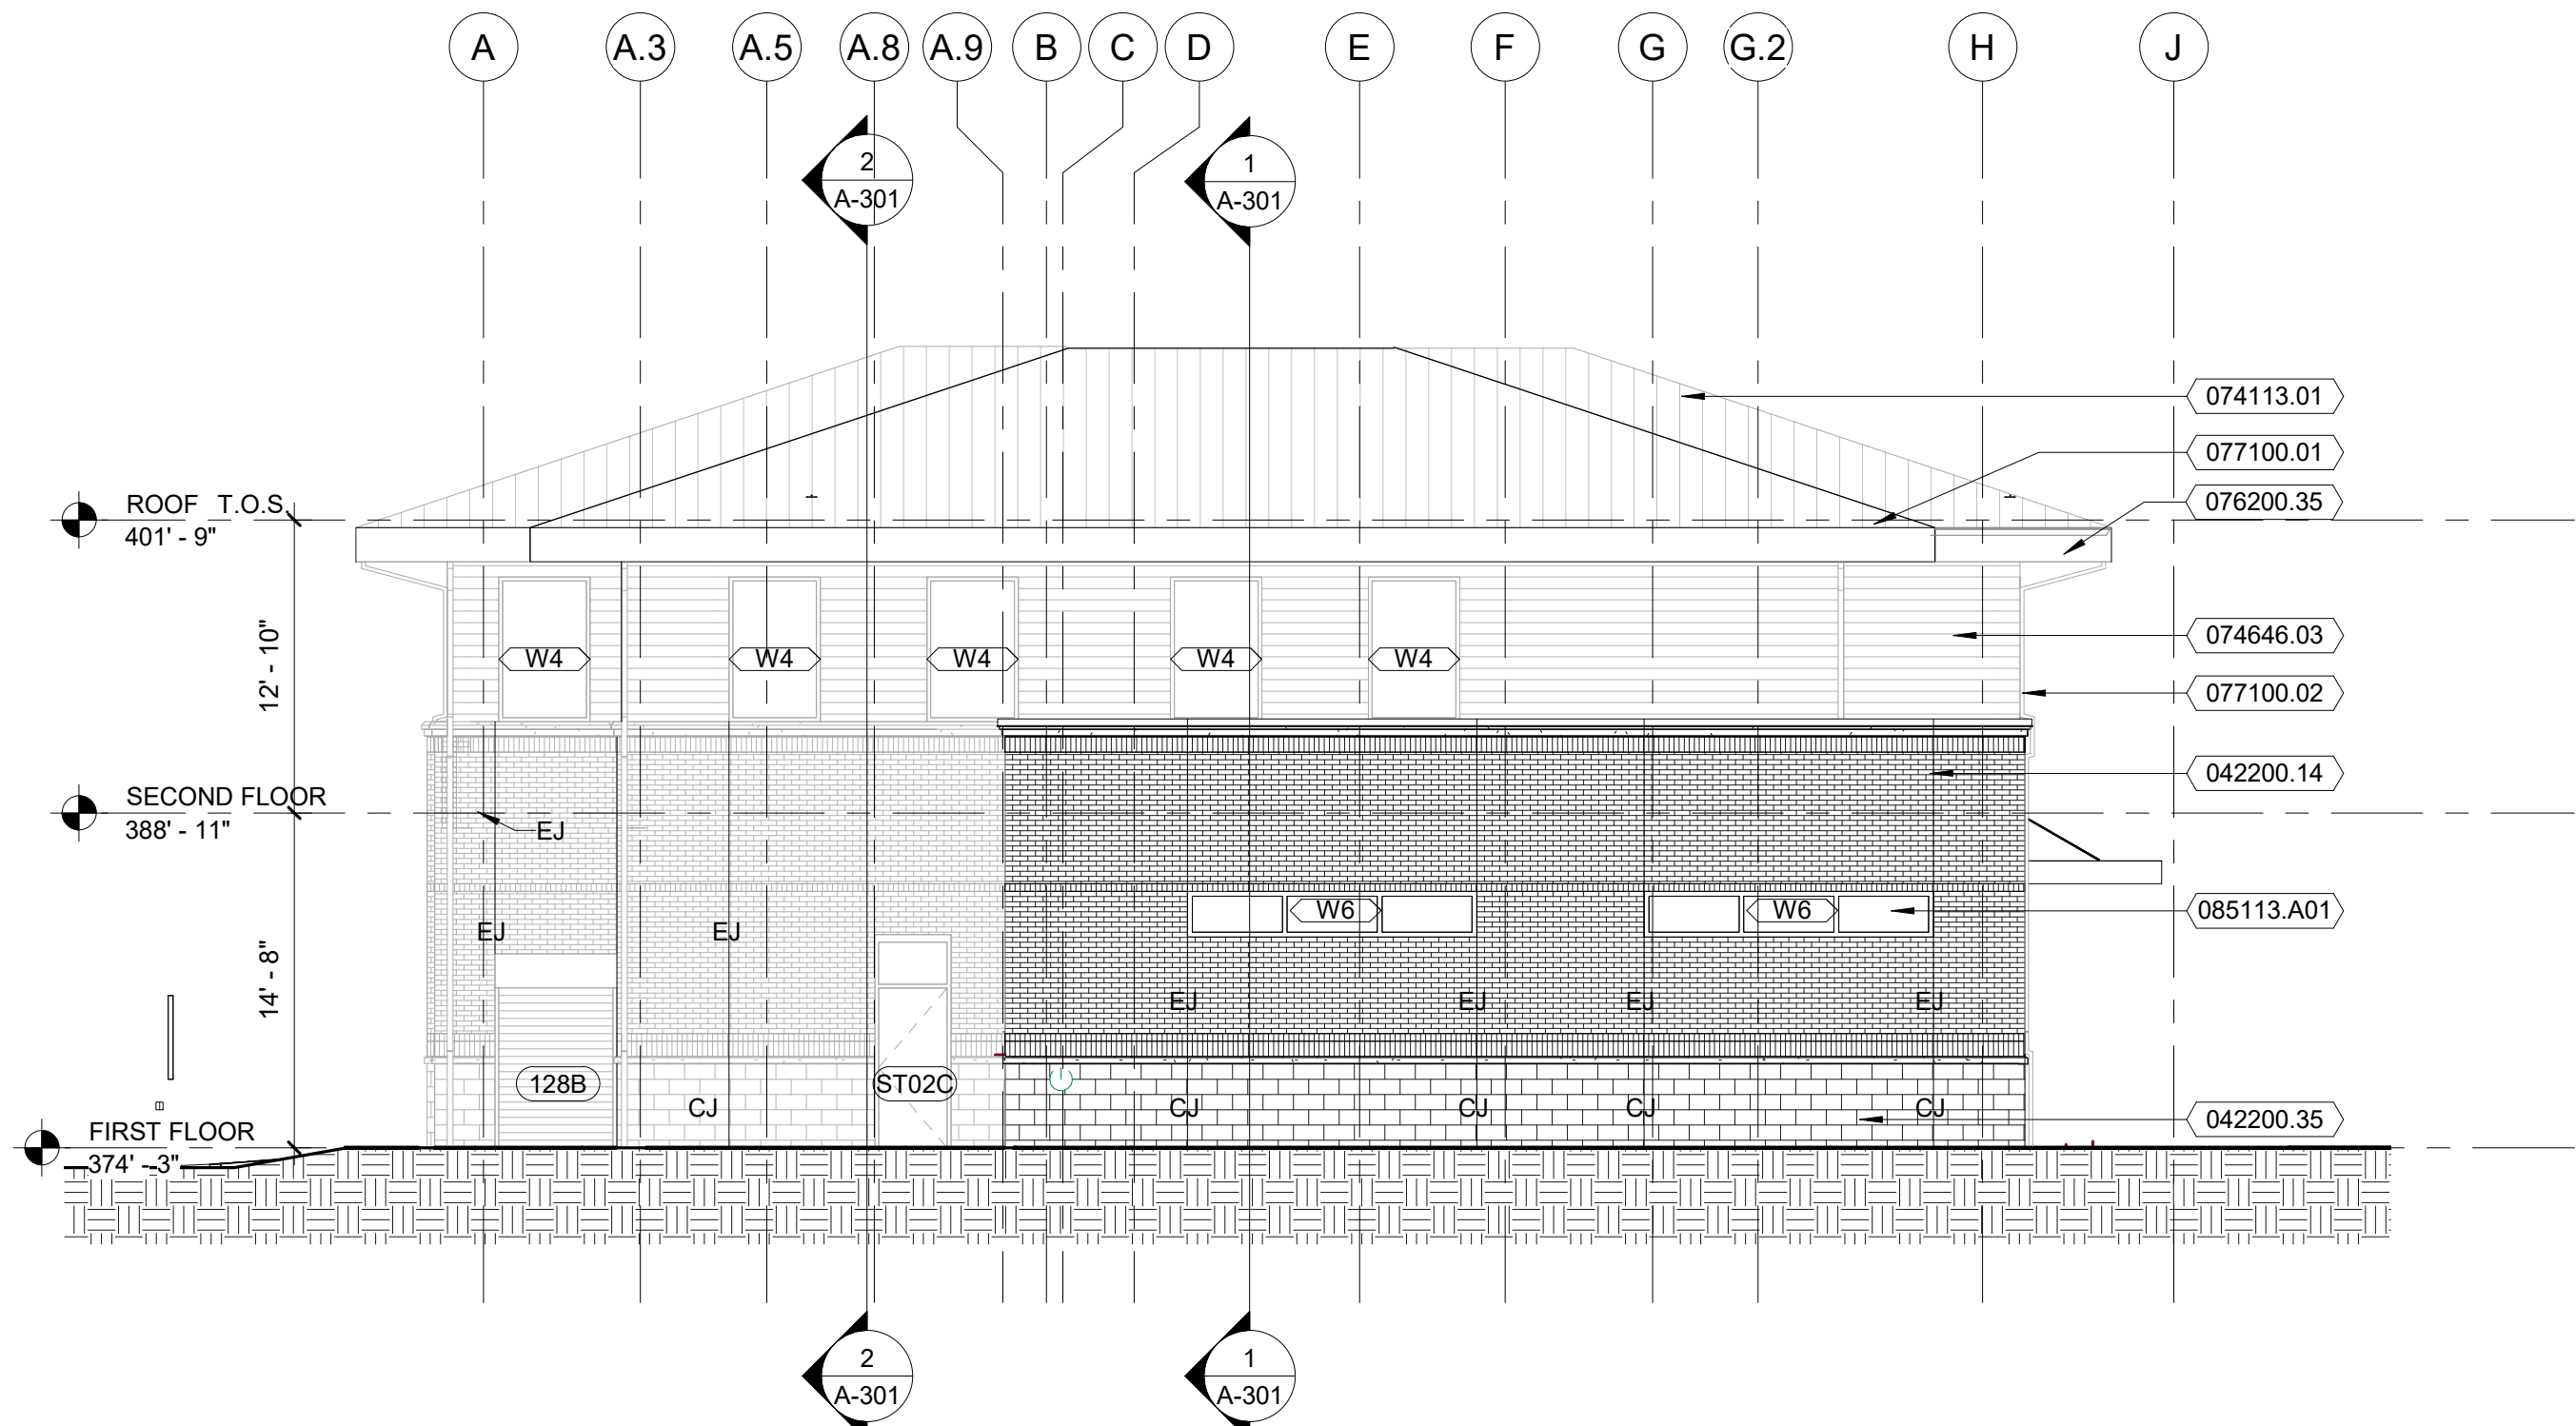

1 SOUTH ELEVATION
Scale: 1/8" = 1'-0"

5/18/2020 9:24:42 AM


E

D

C


B

A

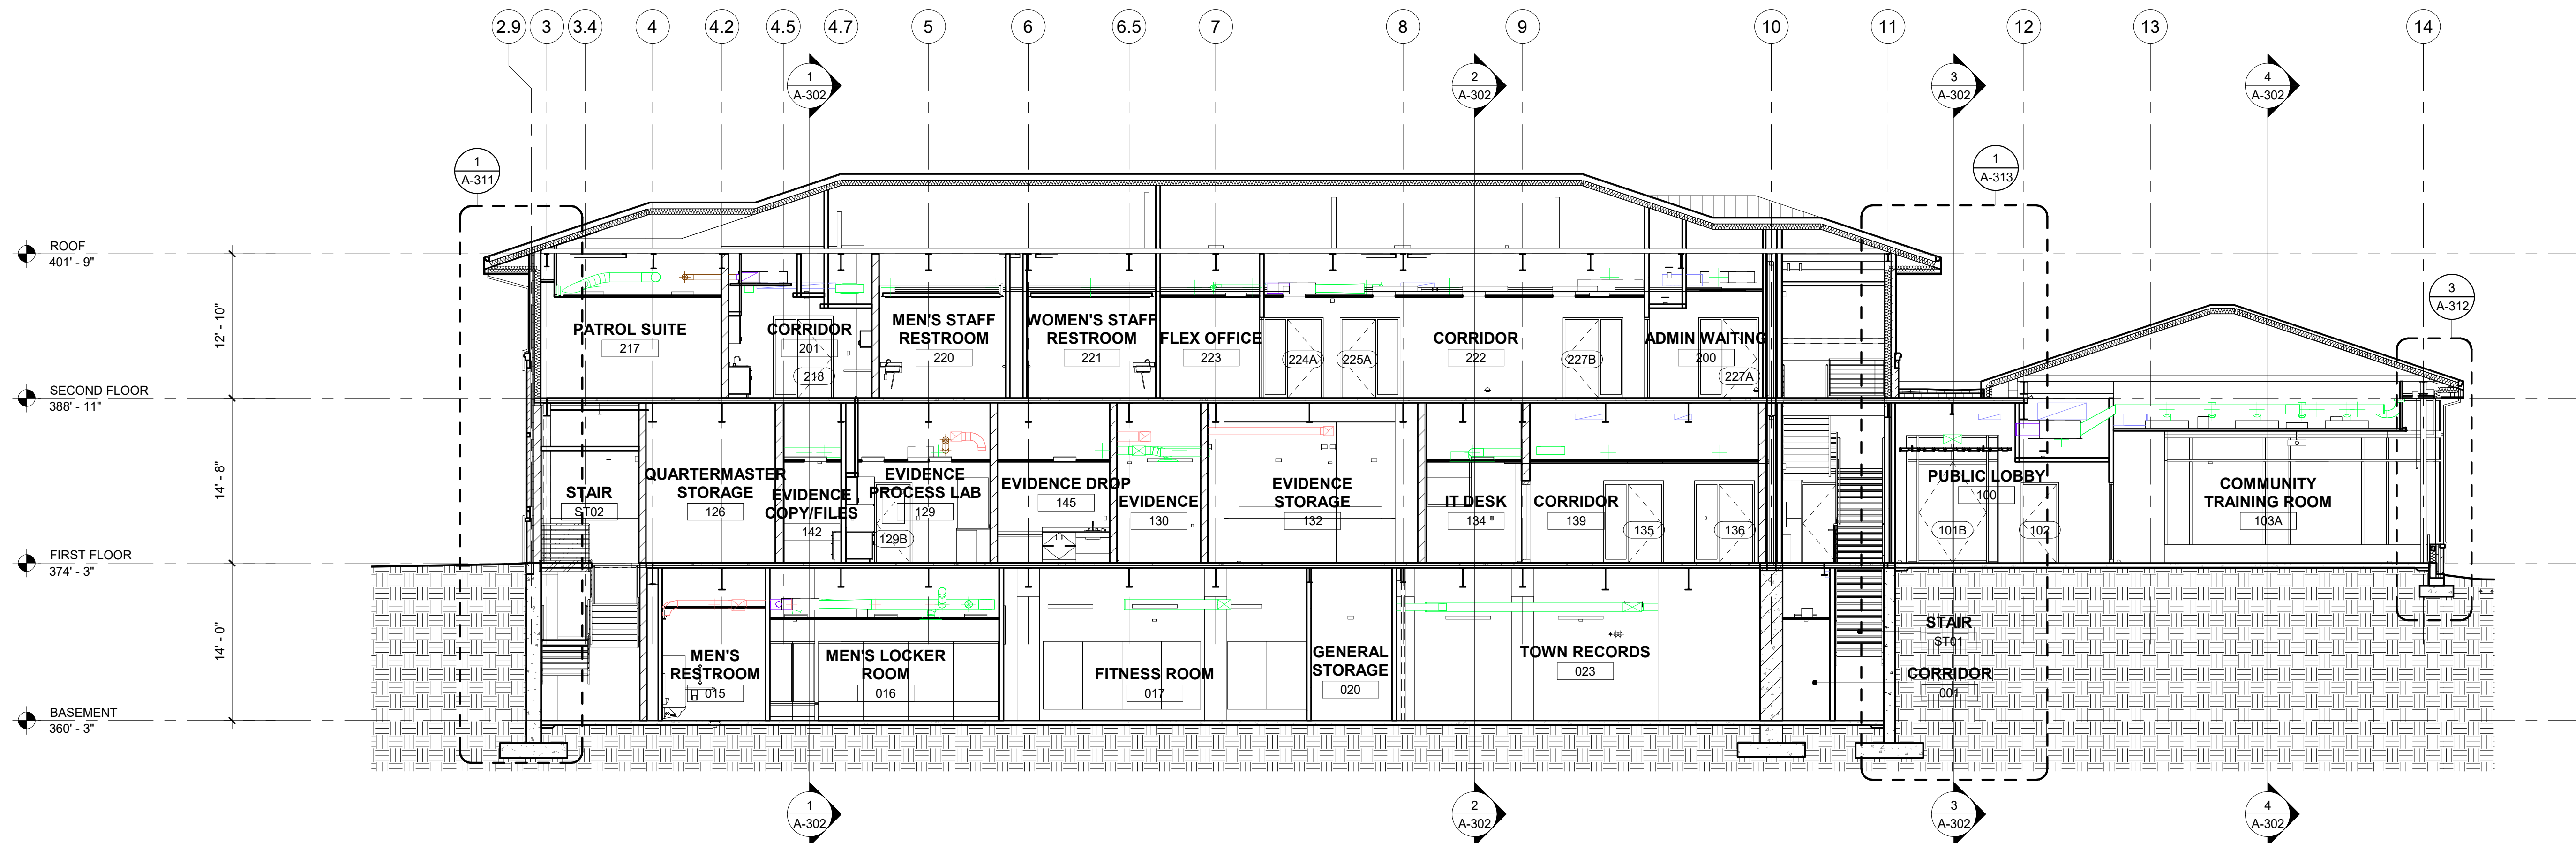

2 NORTH - SOUTH SECTION @ STAIRS

Scale: 1/8" = 1'-0"

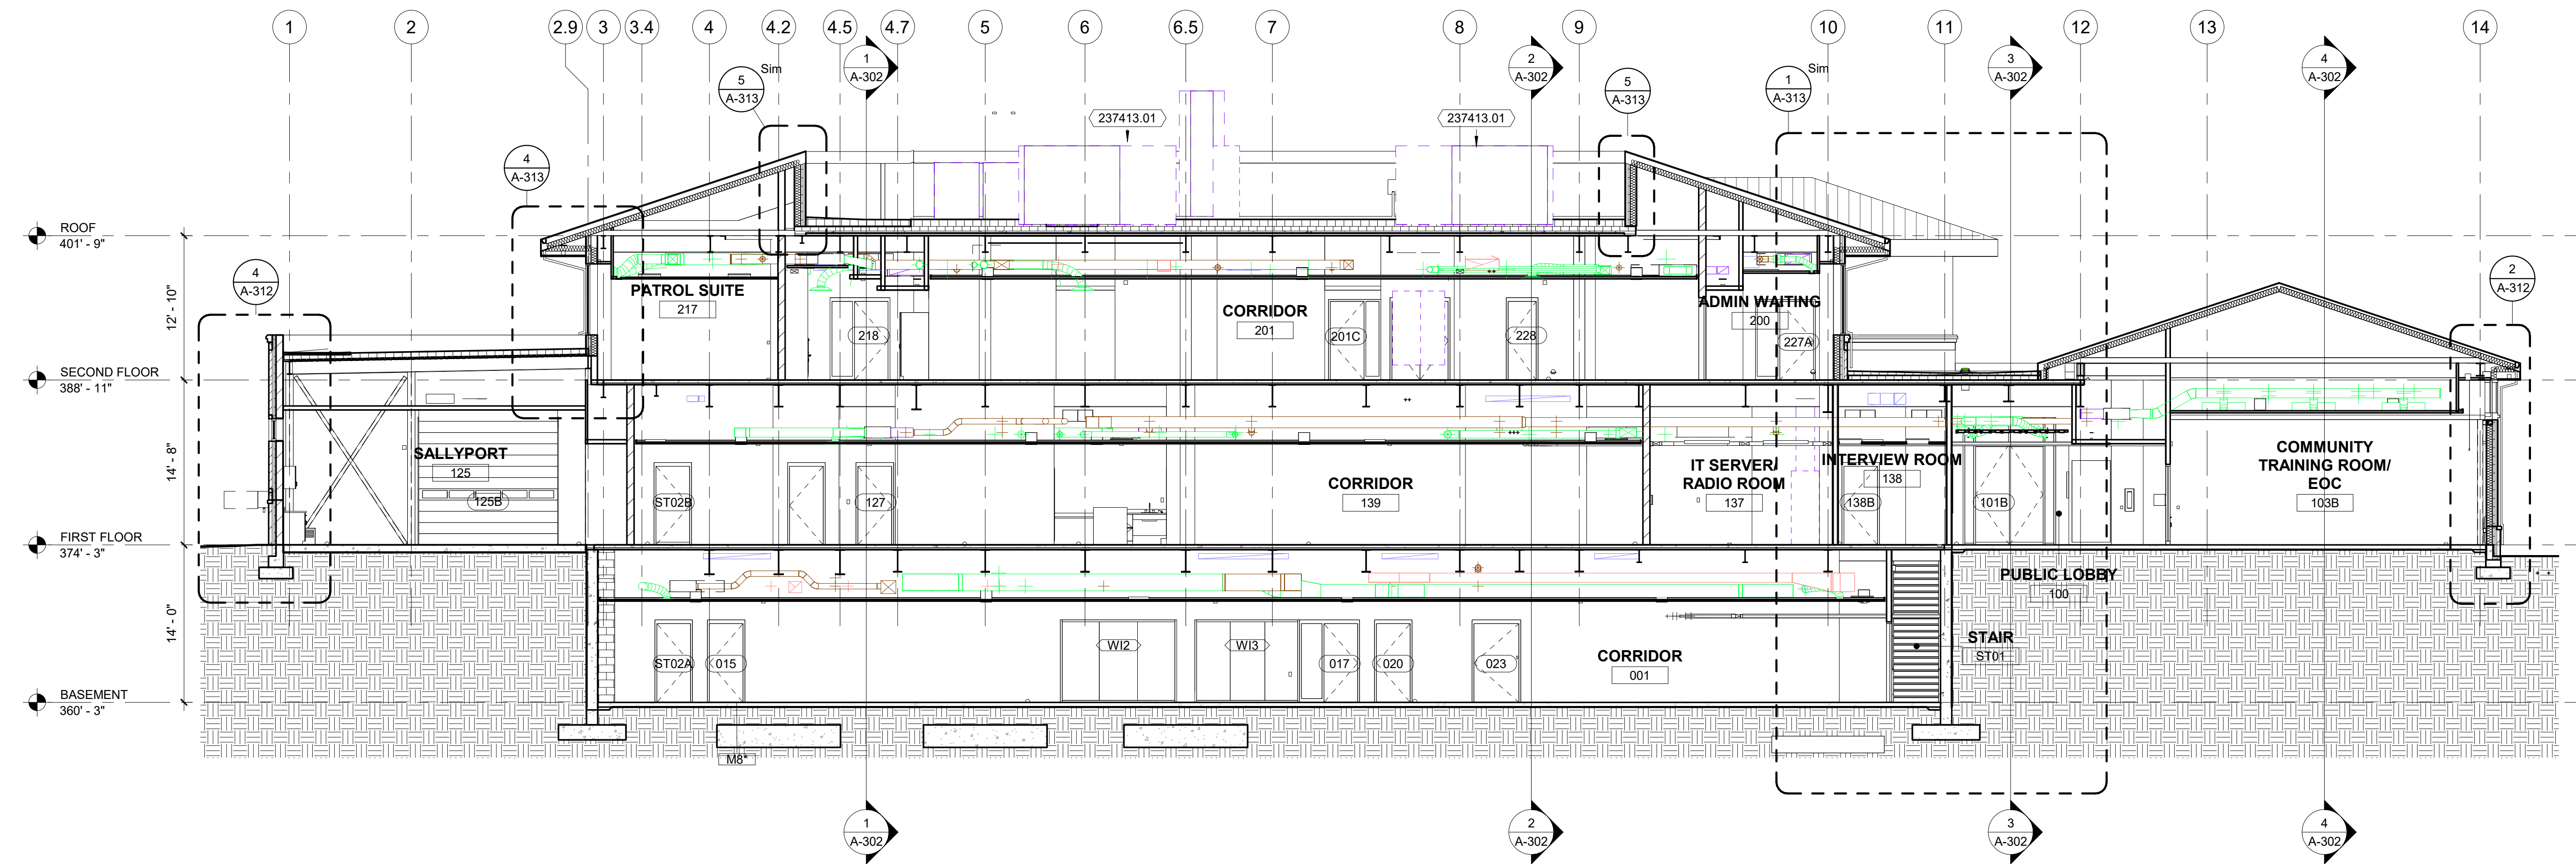

1 NORTH - SOUTH SECTION @ CORRIDOR

Scale: 1/8" = 1'-0"

KEYNOTES PER SHEET	
NOTE	DESCRIPTION
237413.01	AIR HANDLING UNIT



8401 Arlington Blvd.
Fairfax, VA 22031
703.694.9025


Town of Vienna
Town of Vienna Police Station

215 Centre Street South
Vienna, VA 22180
PERMIT SUBMISSION

SEAL

KEY PLAN

SCALE

 

REVISIONS

NO.	DESCRIPTION	DATE

DRAWN BY	EA
APPROVED BY	JW
CHECKED BY	RW
DATE	FEBRUARY 26, 2020

TITLE


BUILDING
SECTIONS

PROJECT NO. 50108541


A-301

SHEET NO.


5/18/2020 9:25:00 AM

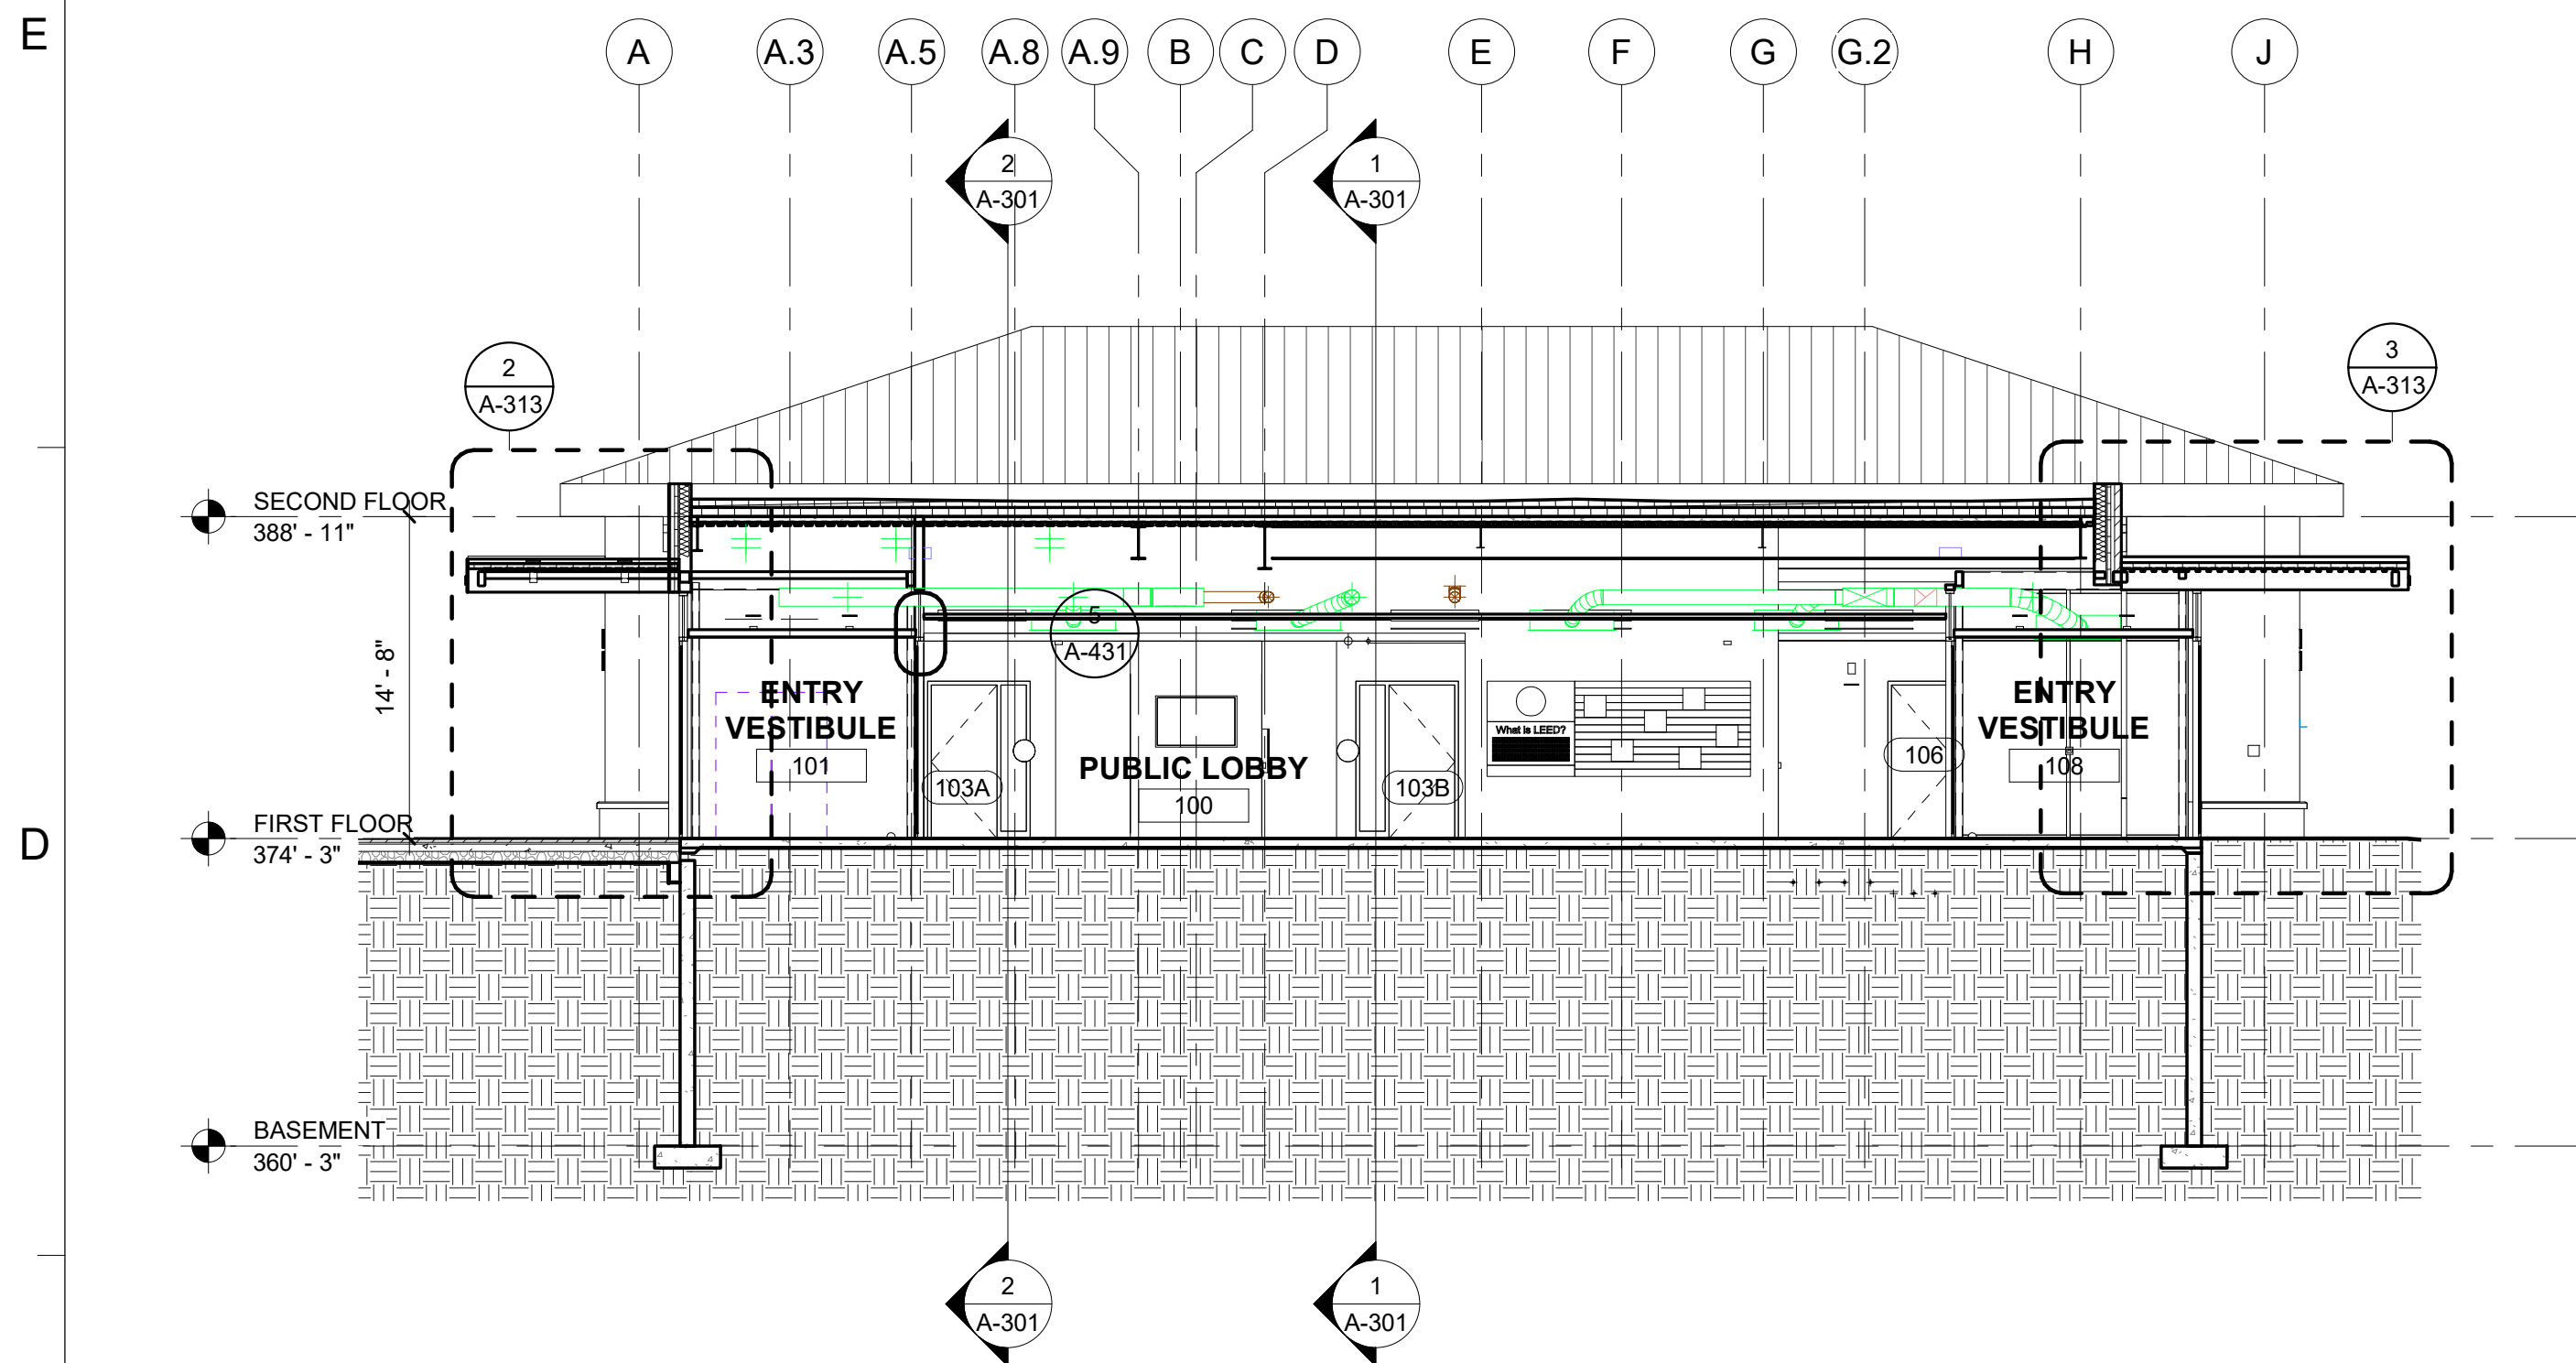


3 EAST - WEST SECTION @ PUBLIC ENTRY
Scale: 1/8" = 1'-0"

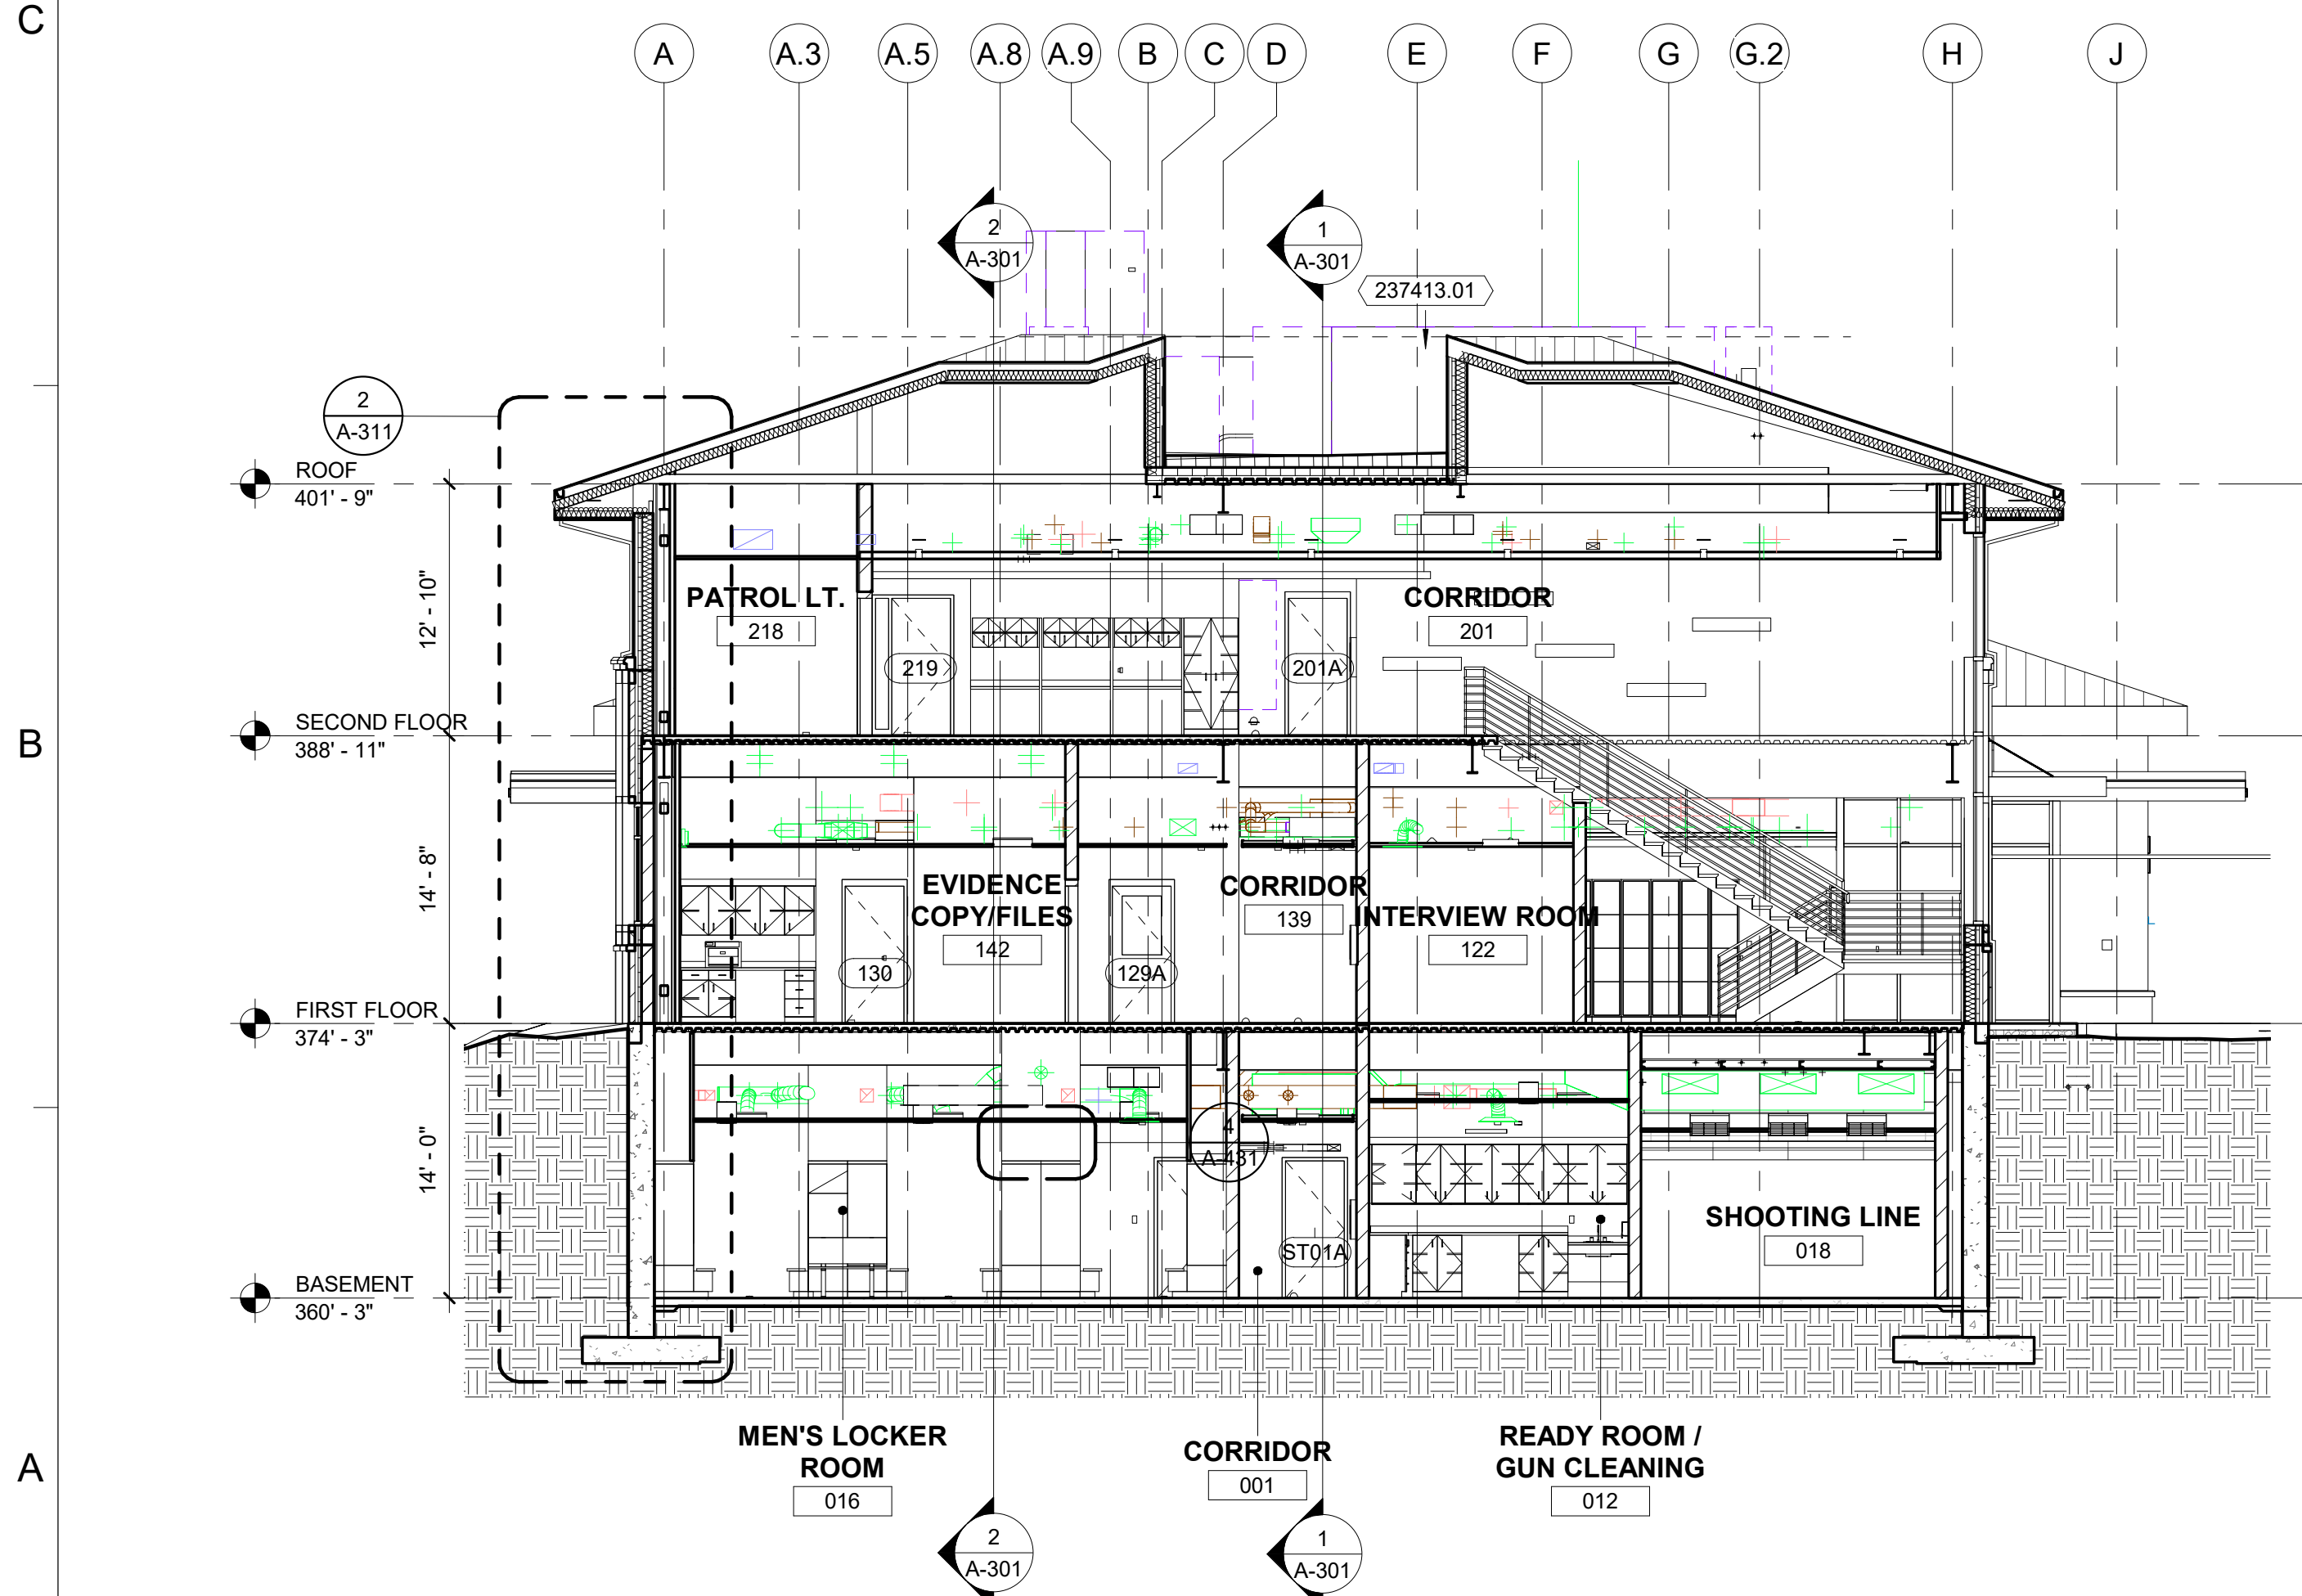

1 EAST - WEST SECTION @ STAFF ENTRY
Scale: 1/8" = 1'-0"

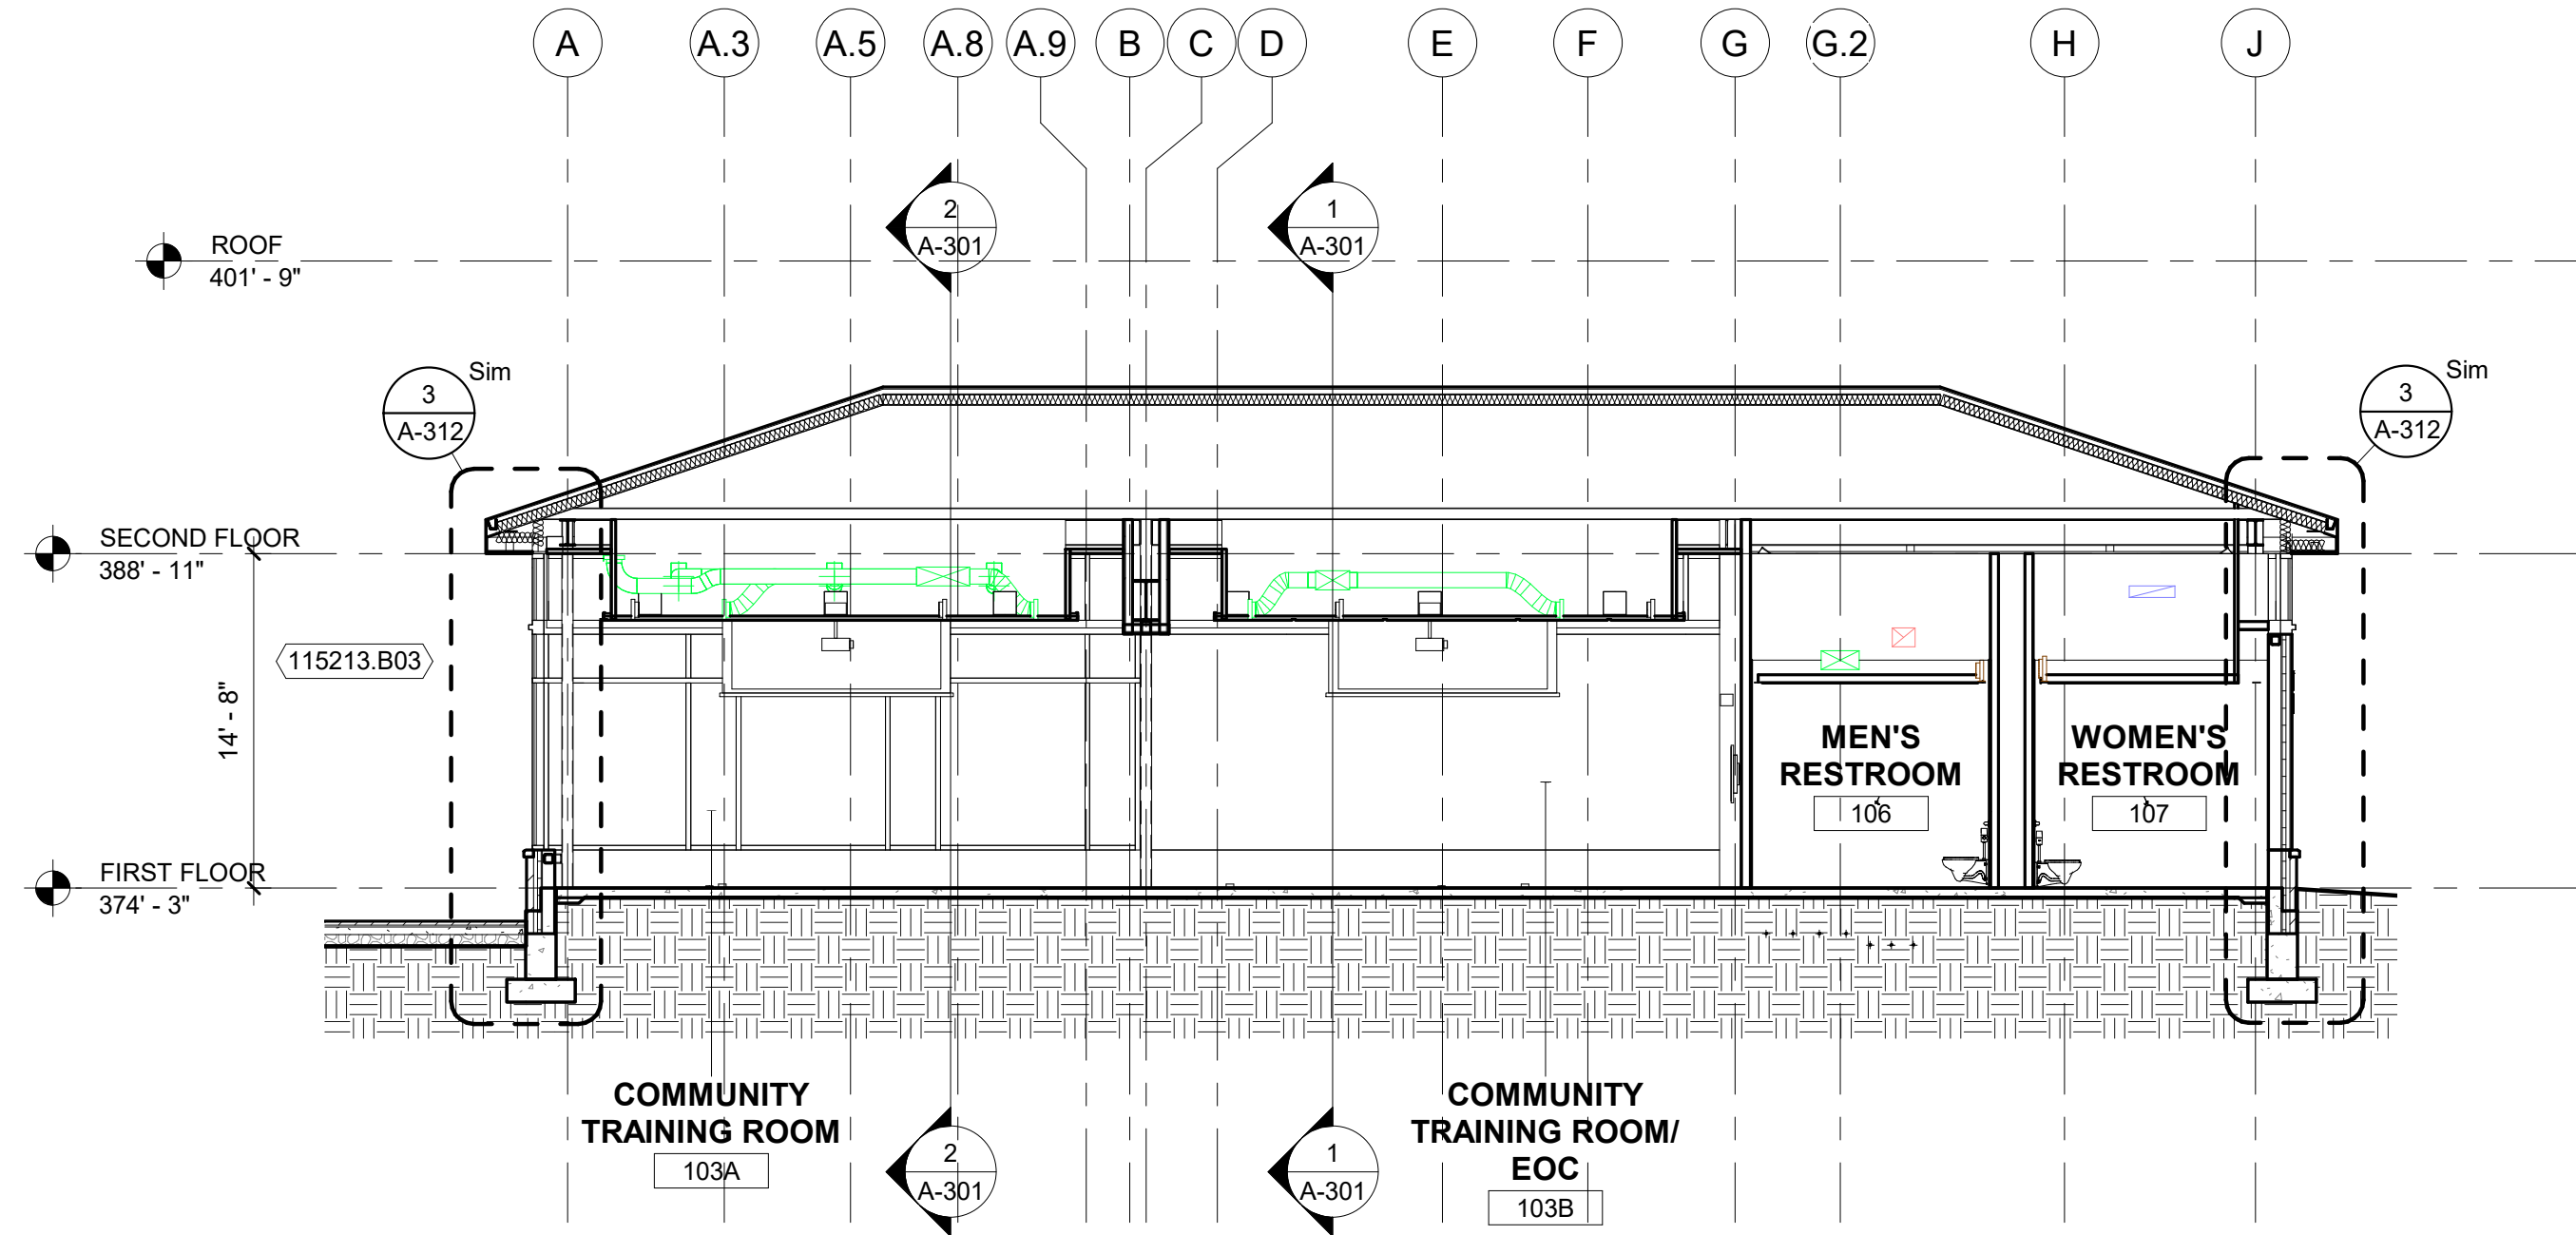

4 EAST - WEST SECTION @ COMMUNITY PAVILLION
Scale: 1/8" = 1'-0"

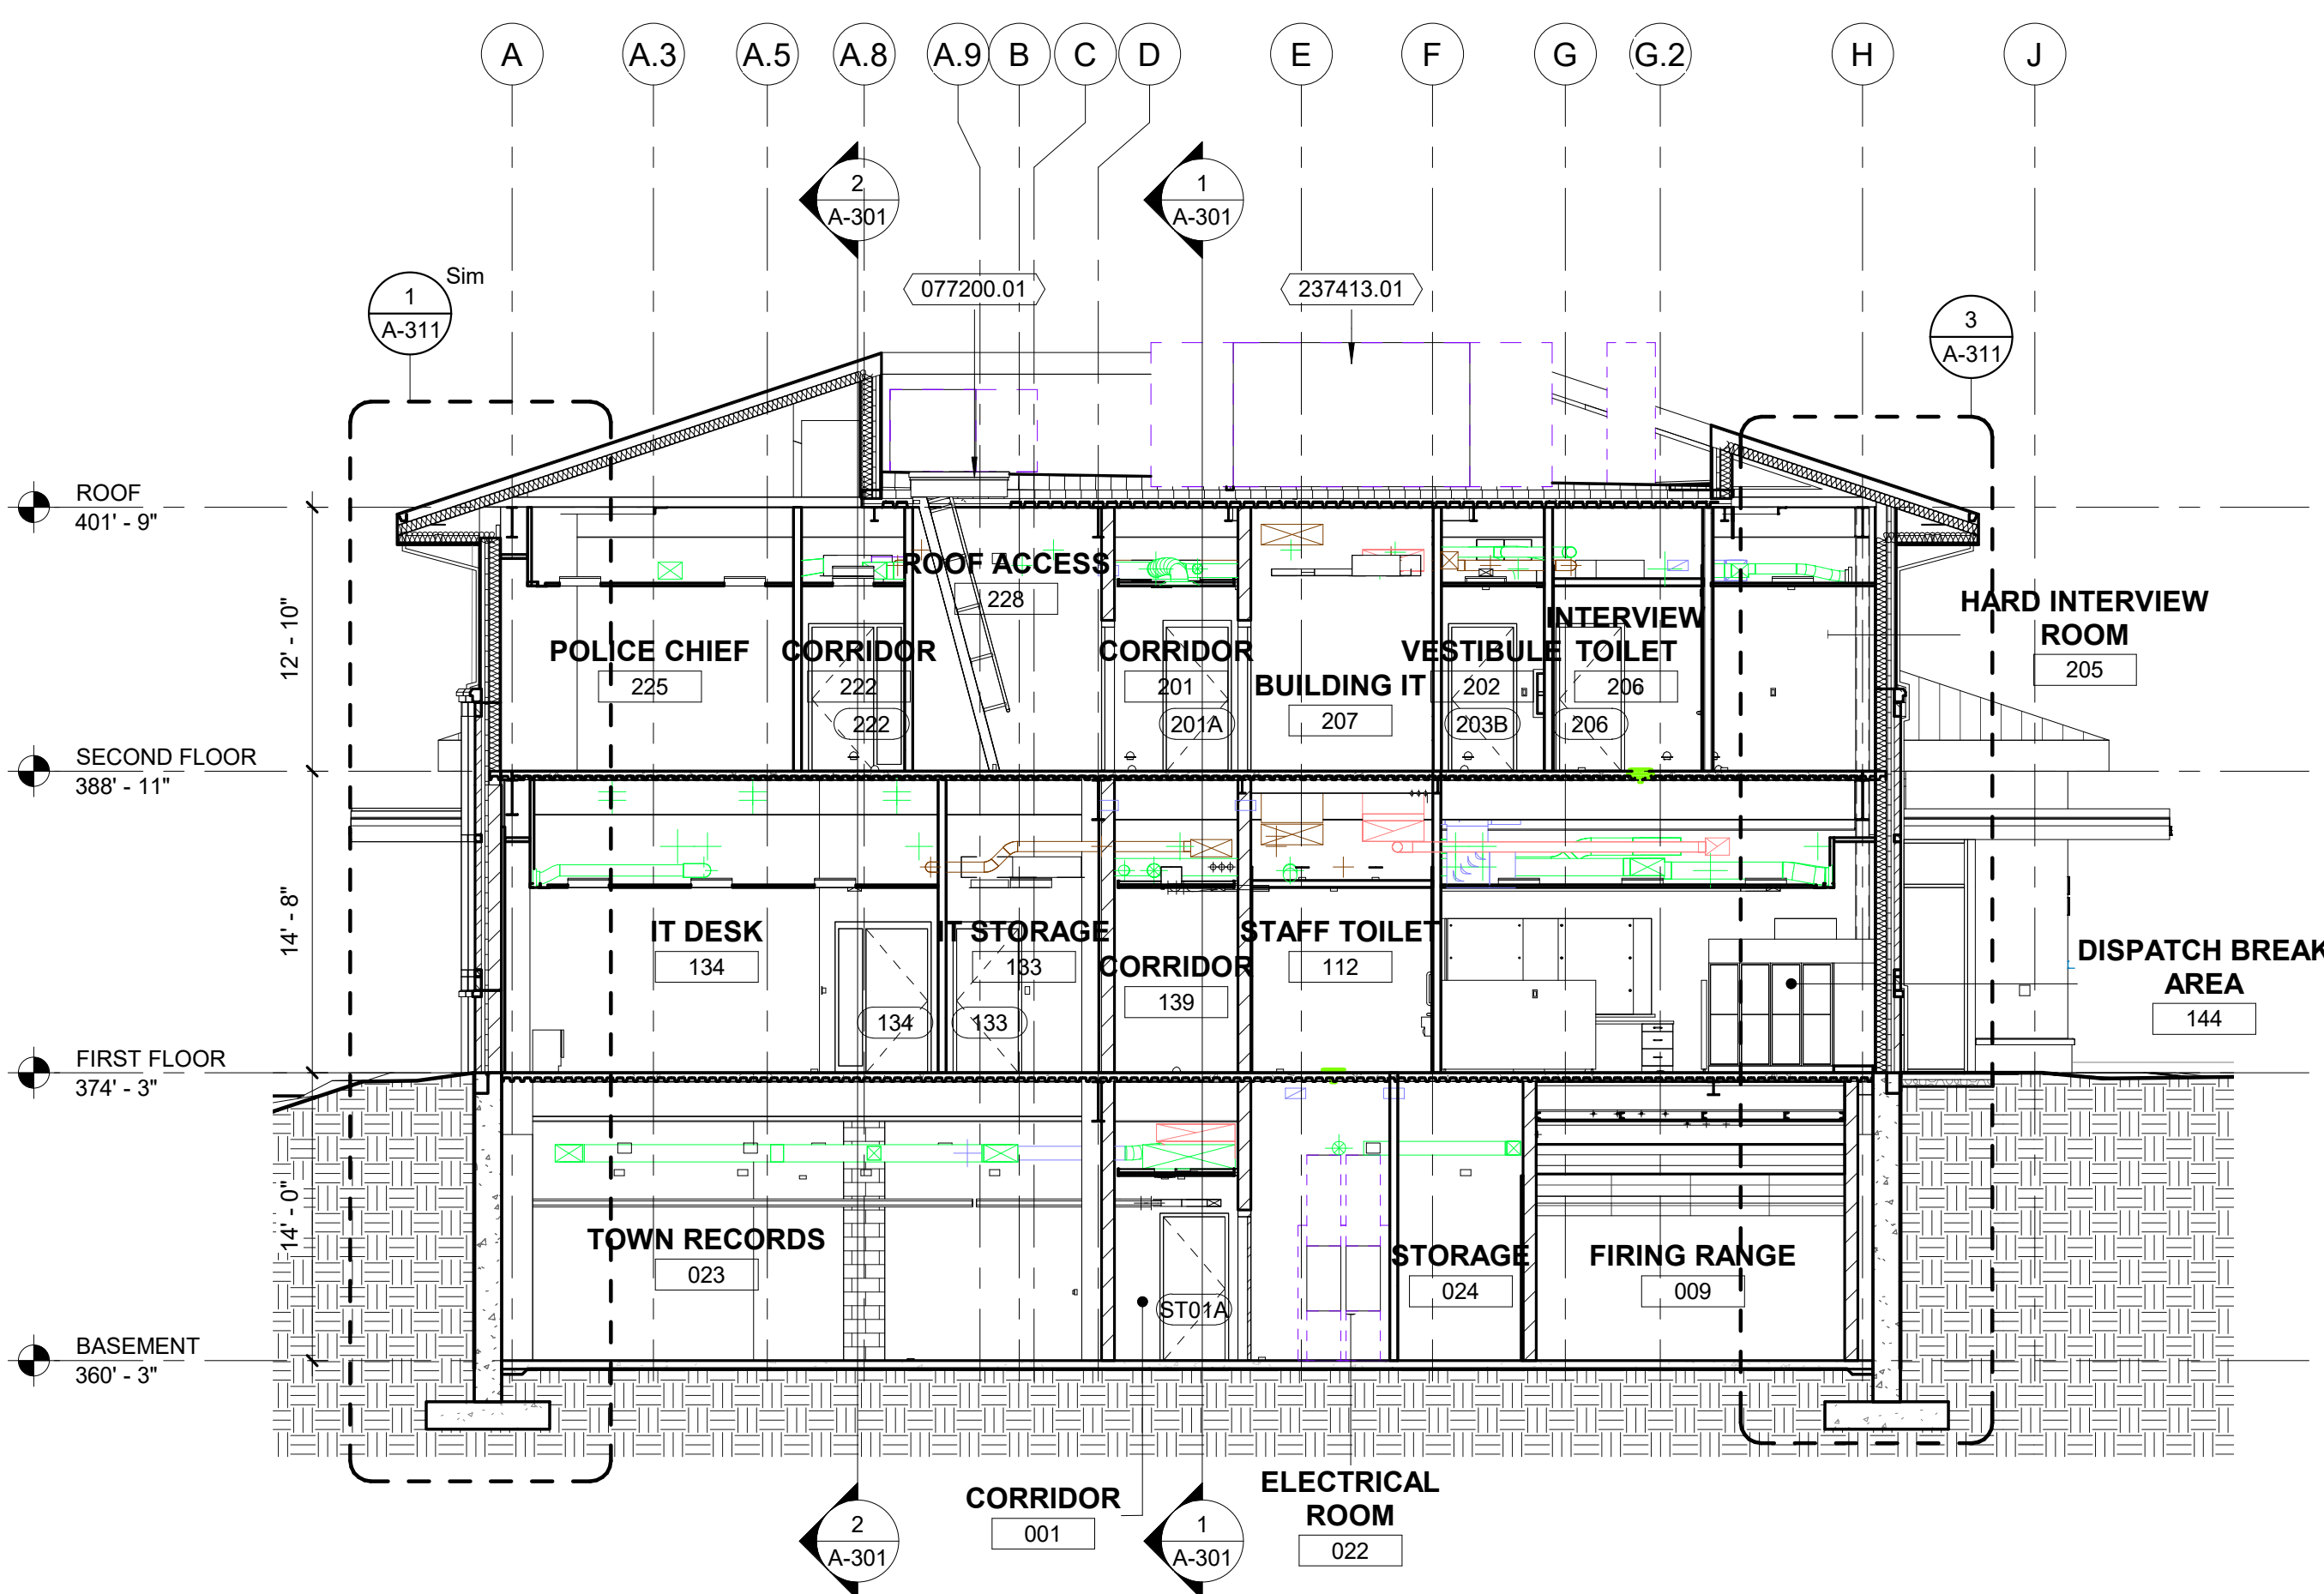

2 EAST - WEST SECTION @ FLAT ROOF
Scale: 1/8" = 1'-0"

KEYNOTES PER SHEET	
NOTE	DESCRIPTION
077200.01	ROOF ACCESS HATCH
237413.01	AIR HANDLING UNIT




8401 Arlington Blvd.
Fairfax, VA 22031
703.694.9025

Town of Vienna
Town of Vienna Police Station
215 Centre Street South
Vienna, VA 22180
PERMIT SUBMISSION

SEAL

KEY PLAN

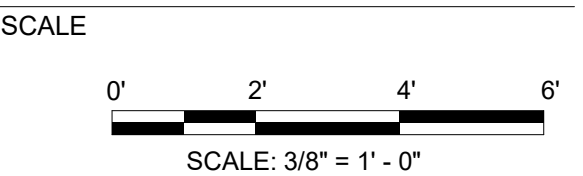

REVISIONS

NO.	DESCRIPTION	DATE

DRAWN BY: EA
APPROVED BY: JW
CHECKED BY: RW
DATE: FEBRUARY 26, 2020

TITLE


BUILDING
SECTIONS

PROJECT NO. 50108541


A-302

SHEET NO.


E
D
C
B
A

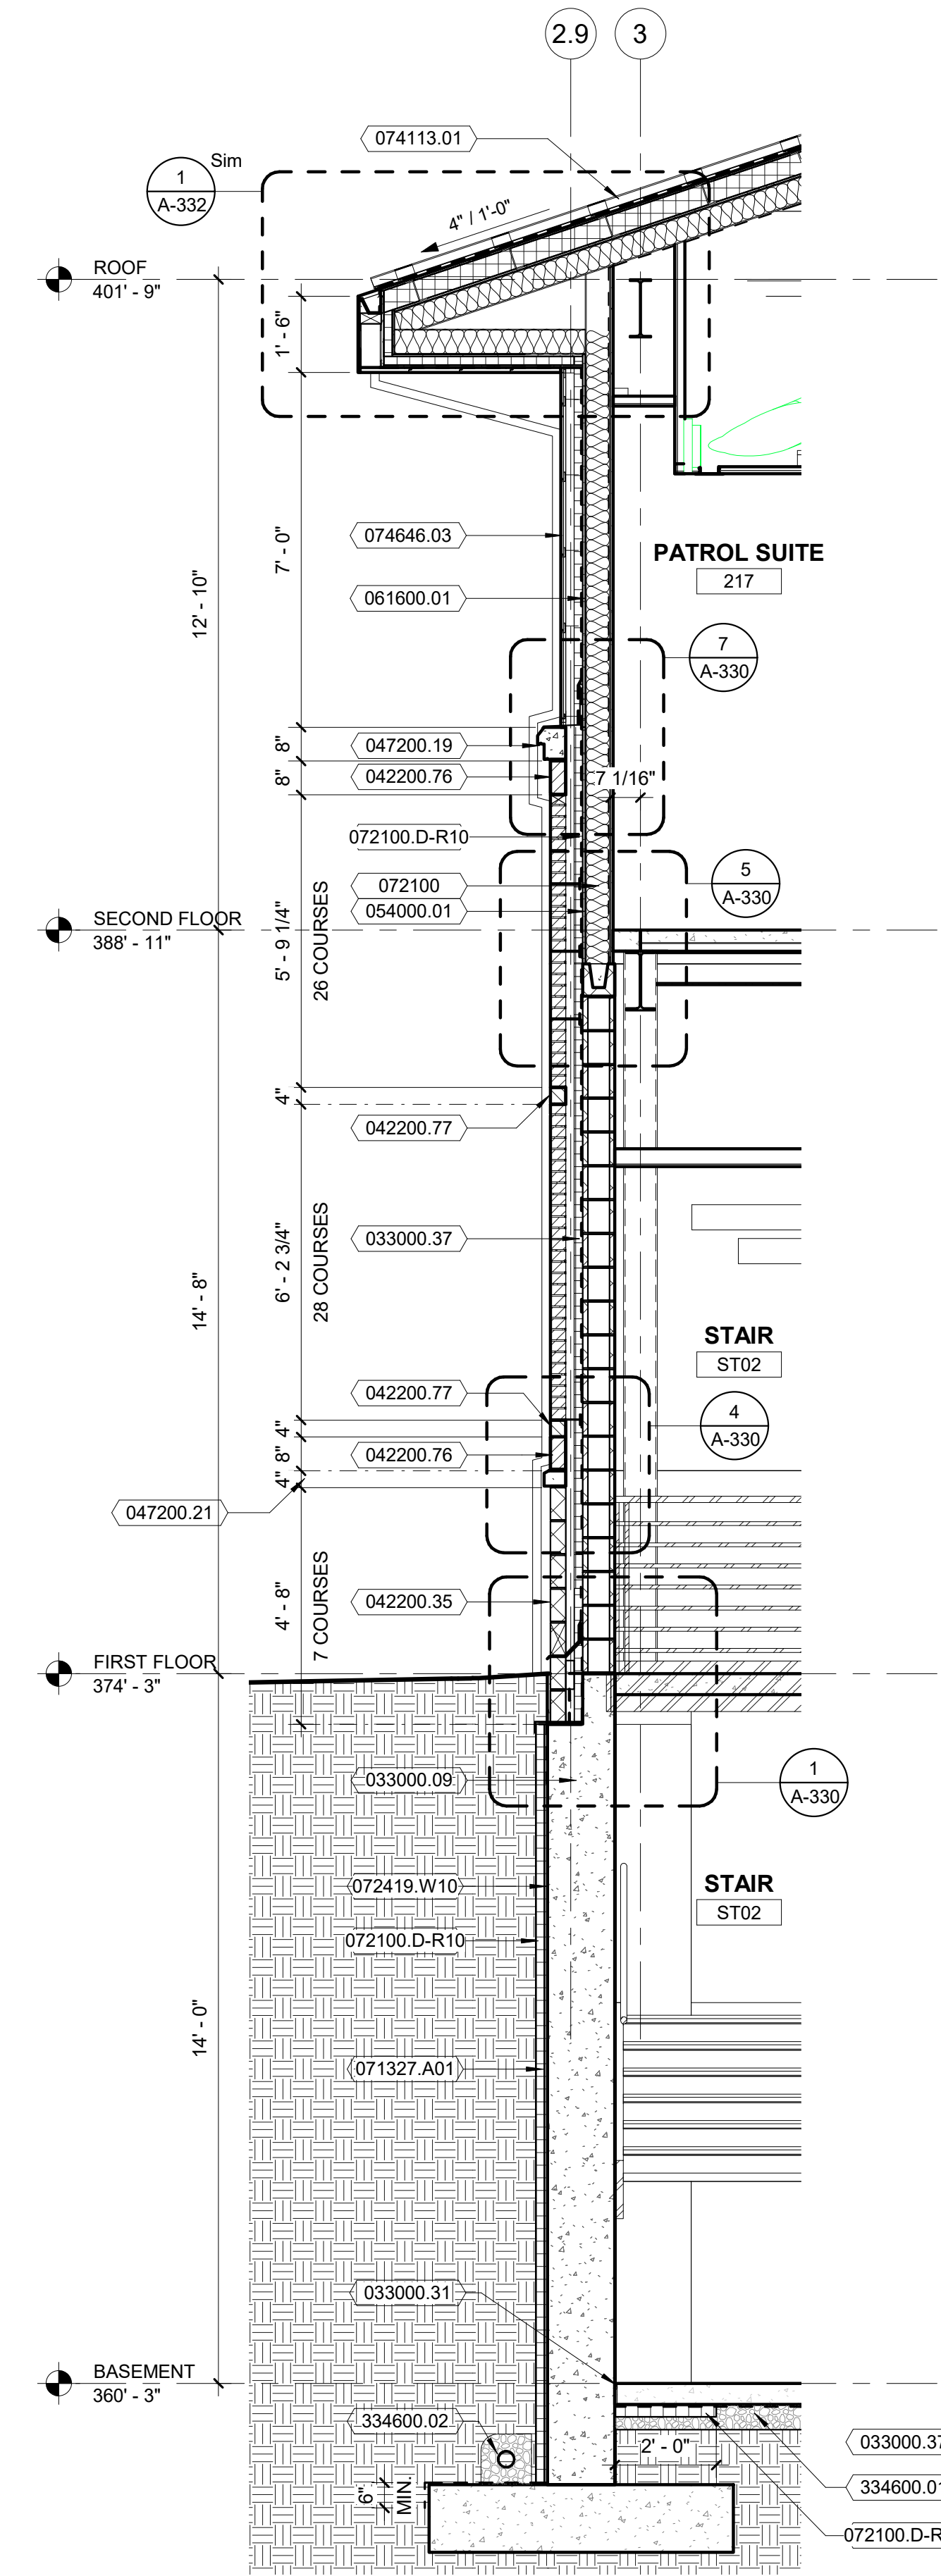

1 WALL SECTION - GRID 2.9
Scale: 3/8" = 1'-0"

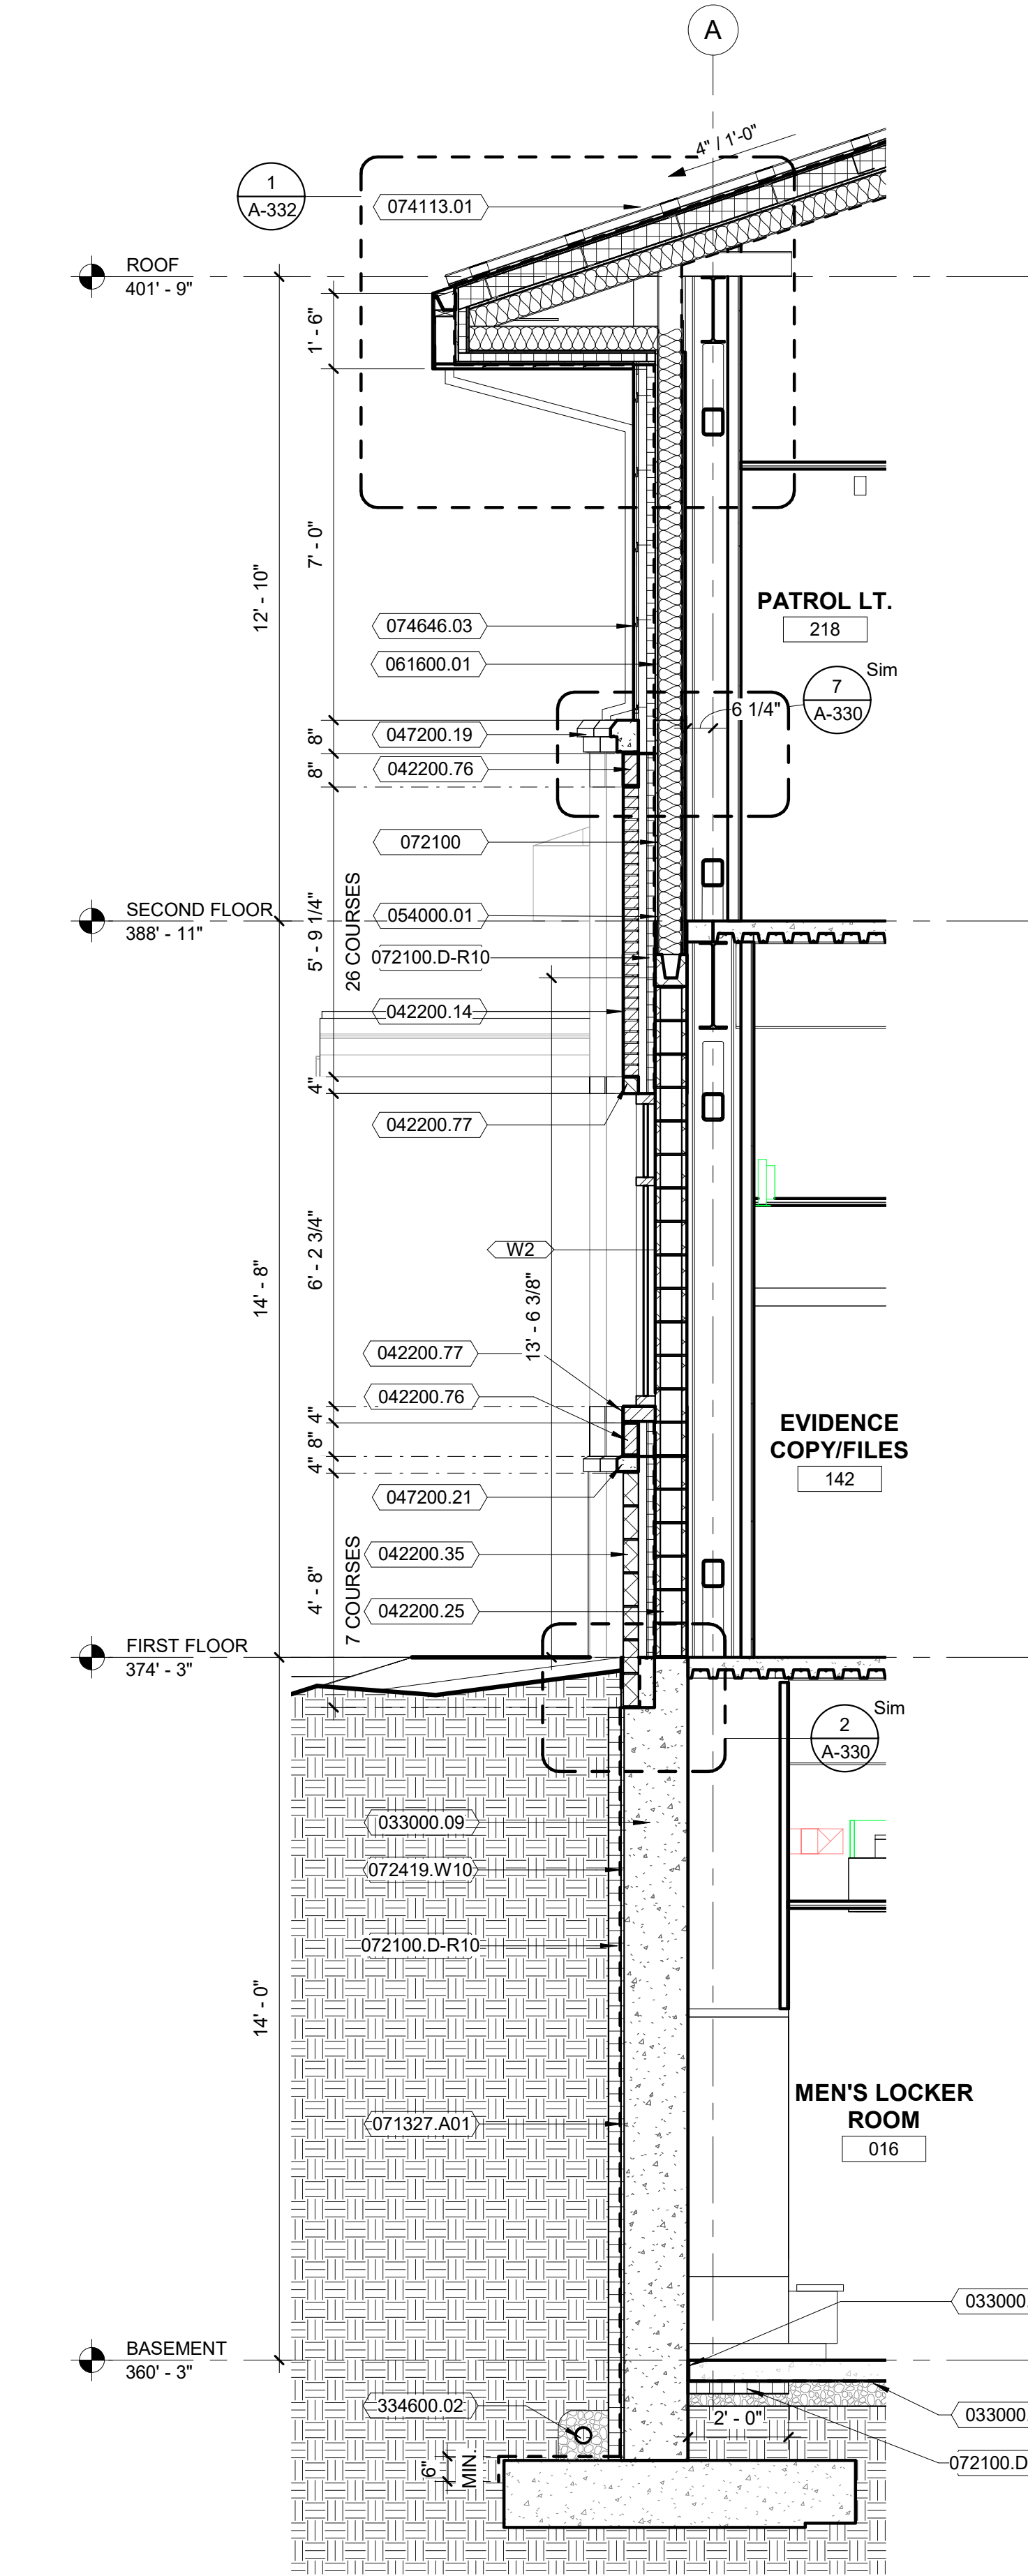

2 WALL SECTION - GRID A
Scale: 3/8" = 1'-0"

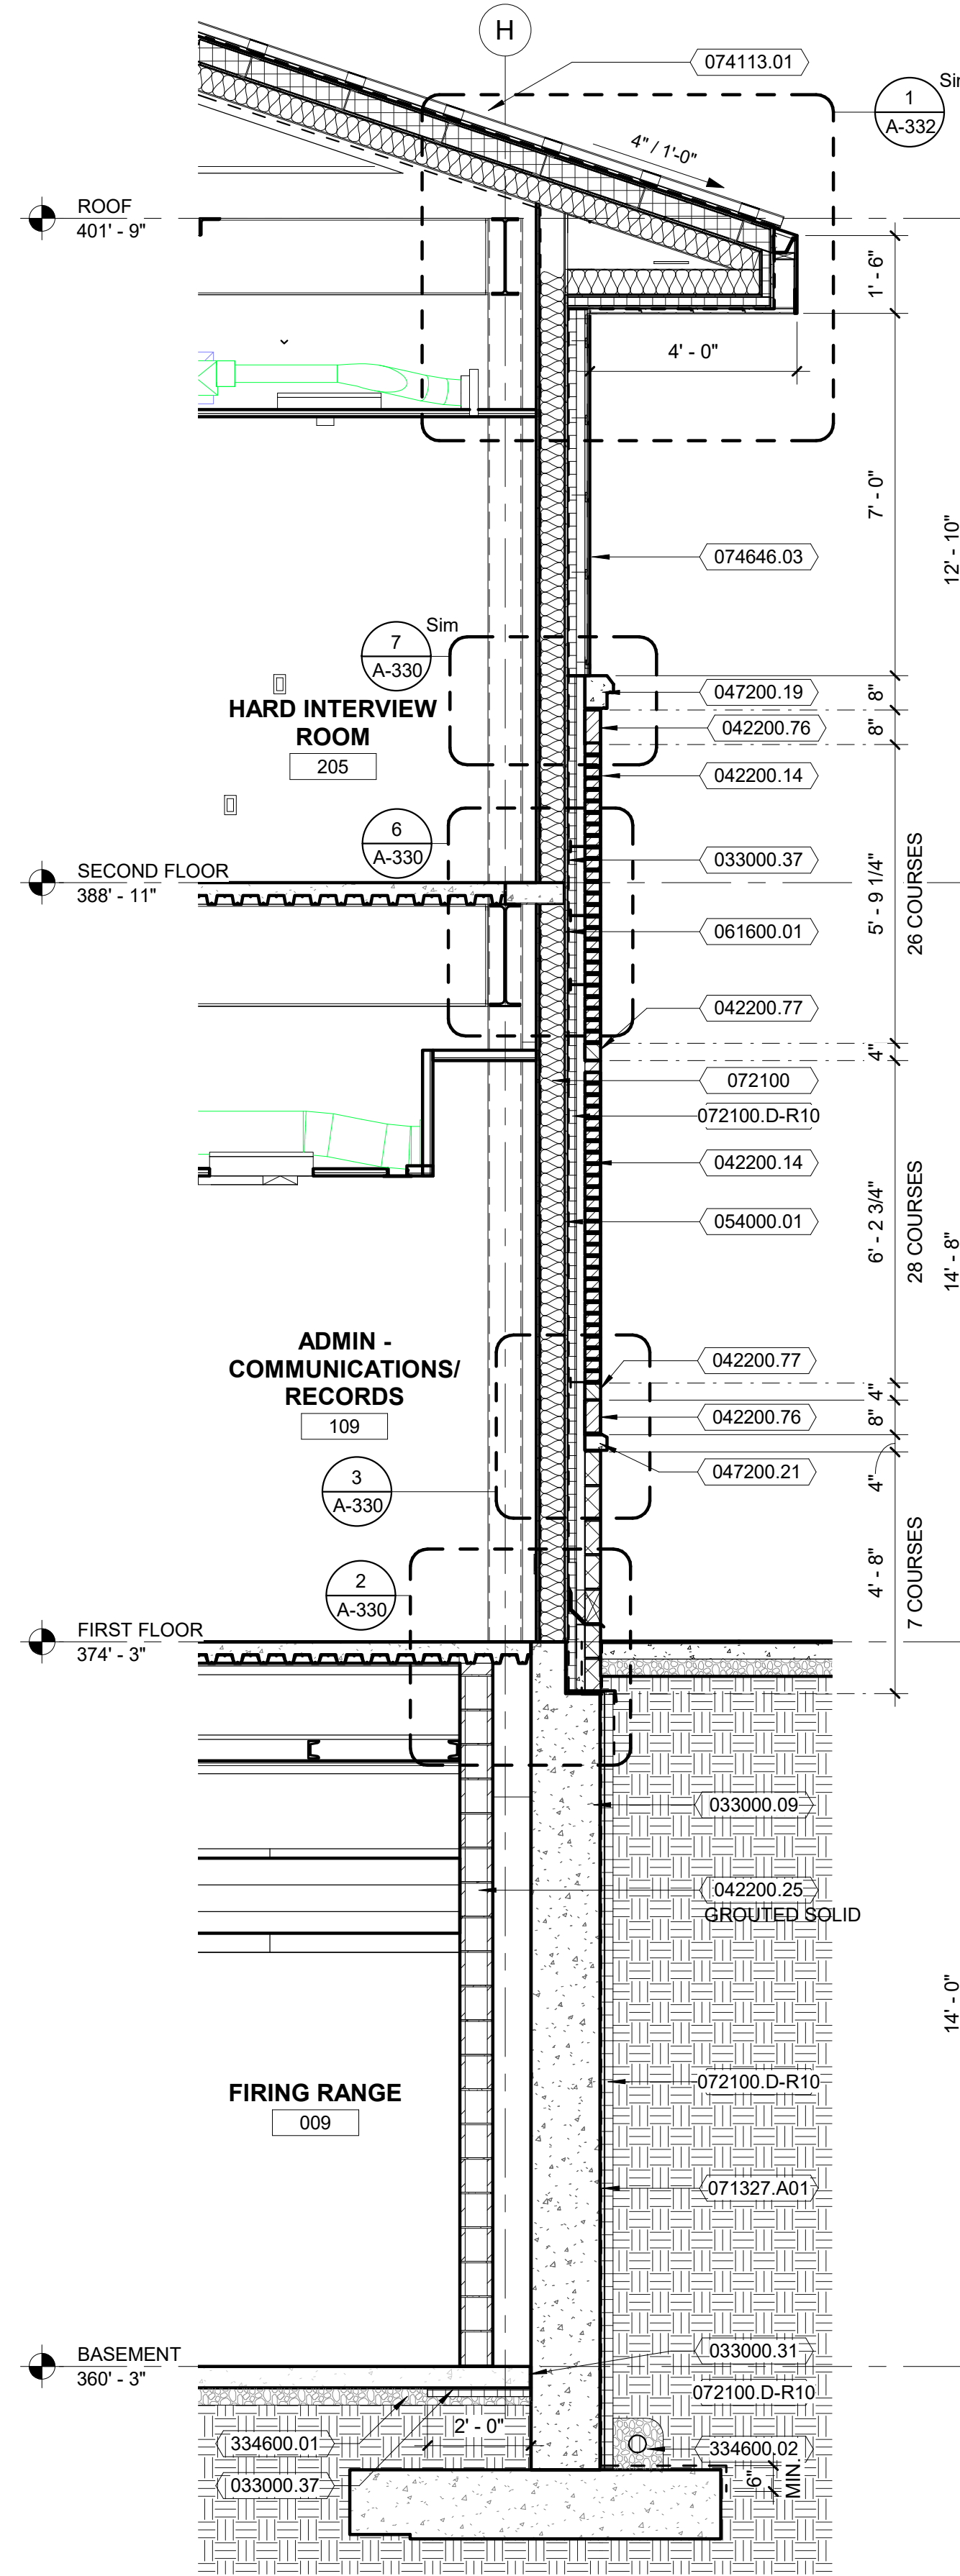

3 WALL SECTION - GRID H-10
Scale: 3/8" = 1'-0"

KEYNOTES PER SHEET	
NOTE	DESCRIPTION
033000.09	CONCRETE FOUNDATION WALL
033000.31	PREFORMED JOINT FILLER
033000.37	VAPOR BARRIER
042200.14	FACE BRICK
042200.25	8" CMU
042200.35	4" DECORATIVE CMU
042200.76	SOLDIER COURSE BRICK
042200.77	ROWLOCK COURSE BRICK
047200.19	CAST STONE CORNICE
047200.21	CAST STONE SILL
054000.01	6" COLD FORMED METAL STUD
061600.01	5/8" EXTERIOR SHEATHING
071327.A01	WATERPROOFING MEMBRANE SYSTEM, BELOW GRADE, VERTICAL APPLICATIONS
072100	THERMAL INSULATION
072100.D-R10	2" EXTRUDED POLYSTYRENE FOAM-PLASTIC BOARD
072419.W10	DRAINAGE MAT
074113.01	STANDING SEAM METAL ROOF
074646.03	FIBER - CEMENT CLADDING SYSTEM WITH SOLID COLOR AND HORIZONTAL BANDS
334600.01	4" FOUNDATION DRAINAGE TILE
334600.02	GRAVEL WRAPPED IN FILTER FABRIC




8401 Arlington Blvd.
Fairfax, VA 22031
703.694.9025

Town of Vienna
Town of Vienna Police Station
215 Centre Street South
Vienna, VA 22180
PERMIT SUBMISSION

SEAL

KEY PLAN

SCALE

 

REVISIONS

NO.	DESCRIPTION	DATE

DRAWN BY _____ EA
APPROVED BY _____ JW
CHECKED BY _____ RW
DATE _____ FEBRUARY 26, 2020

TITLE

WALL SECTIONS


PROJECT NO. 50108541

A-311


SHEET NO.

5/18/2020 9:25:13 AM


E
D
C
B
A

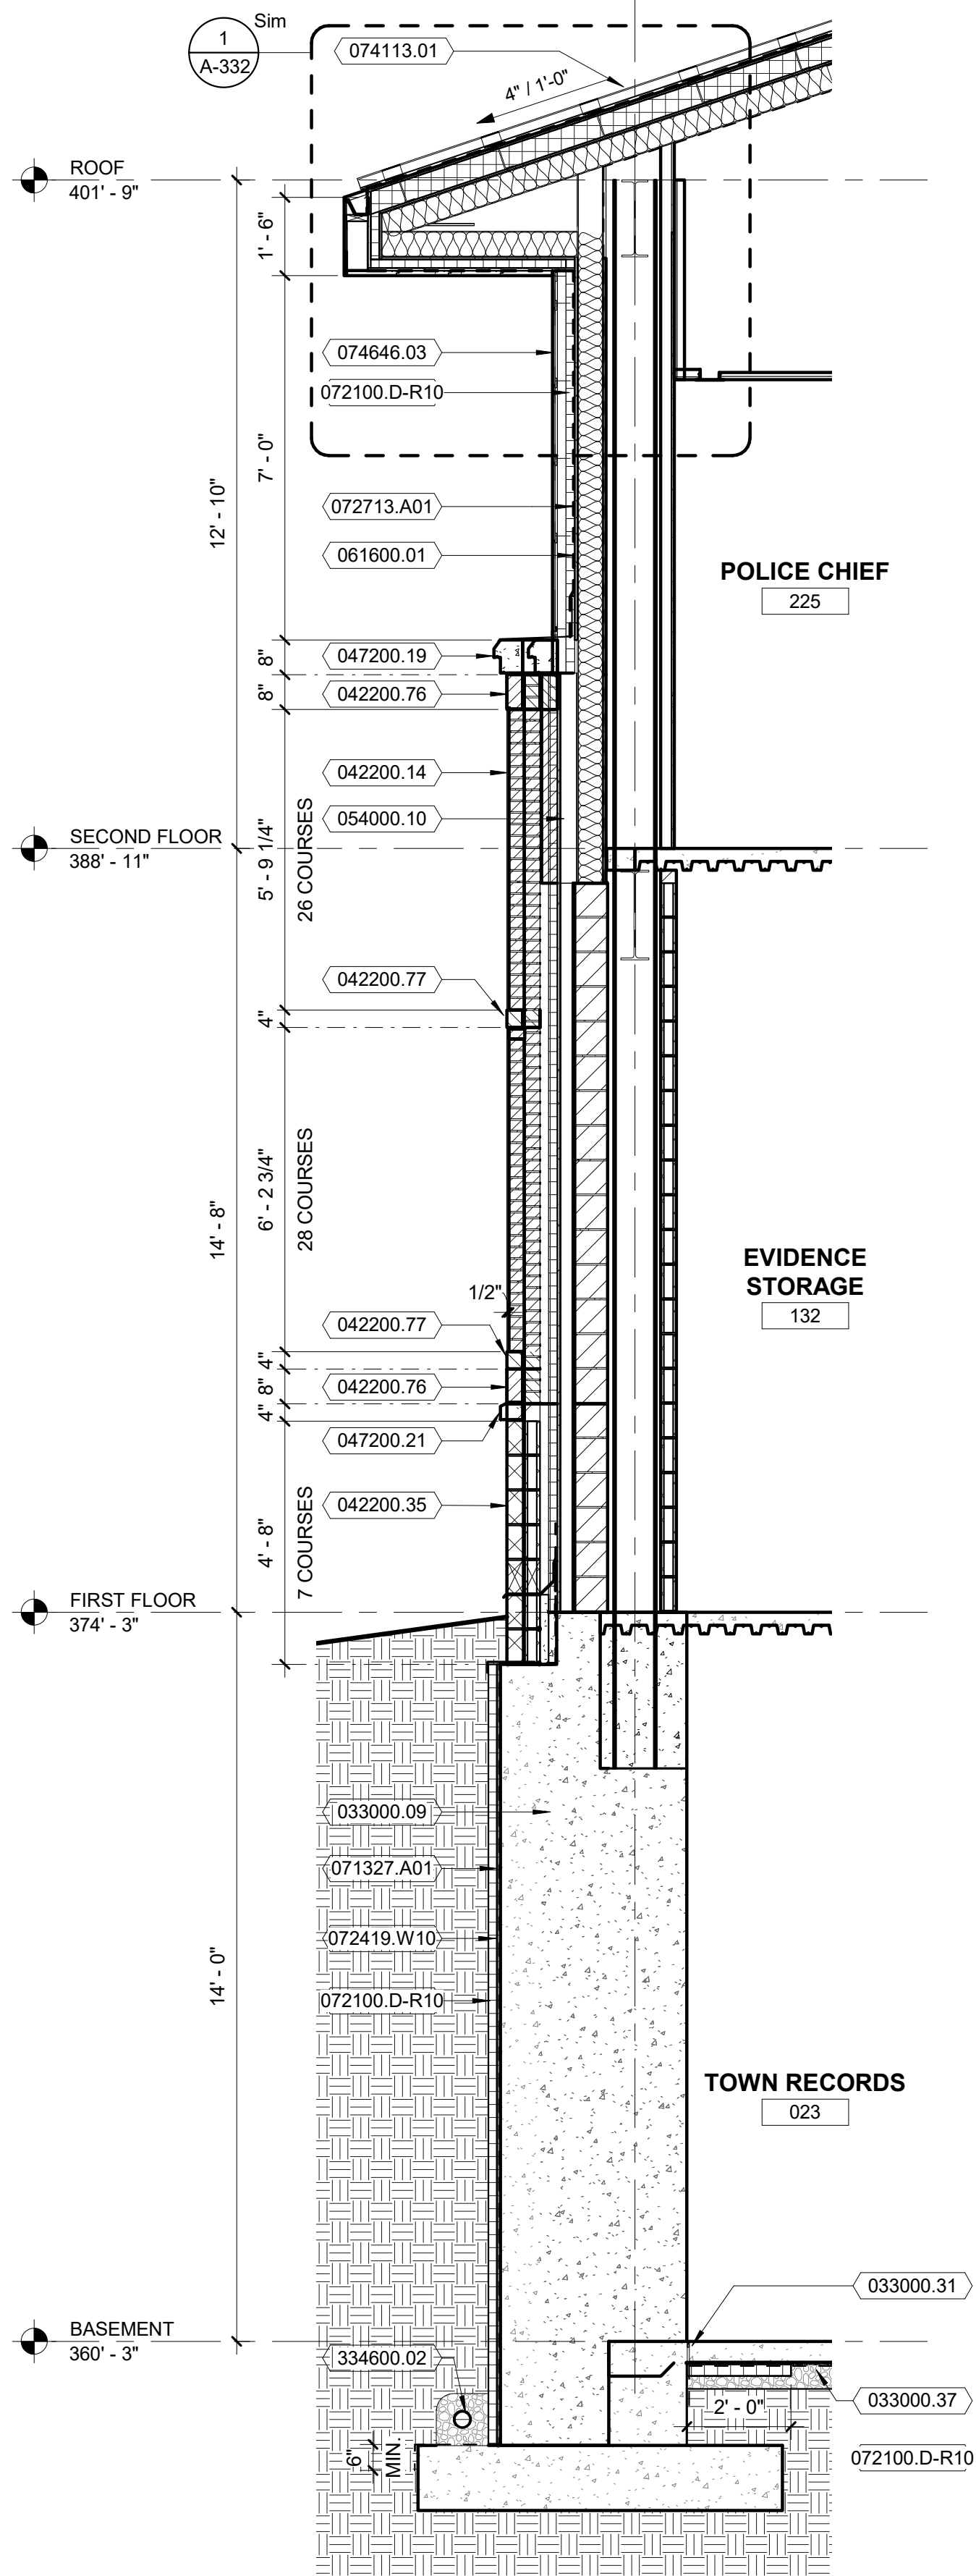


1 WALL SECTION - PILASTER
Scale: 3/8" = 1'-0"

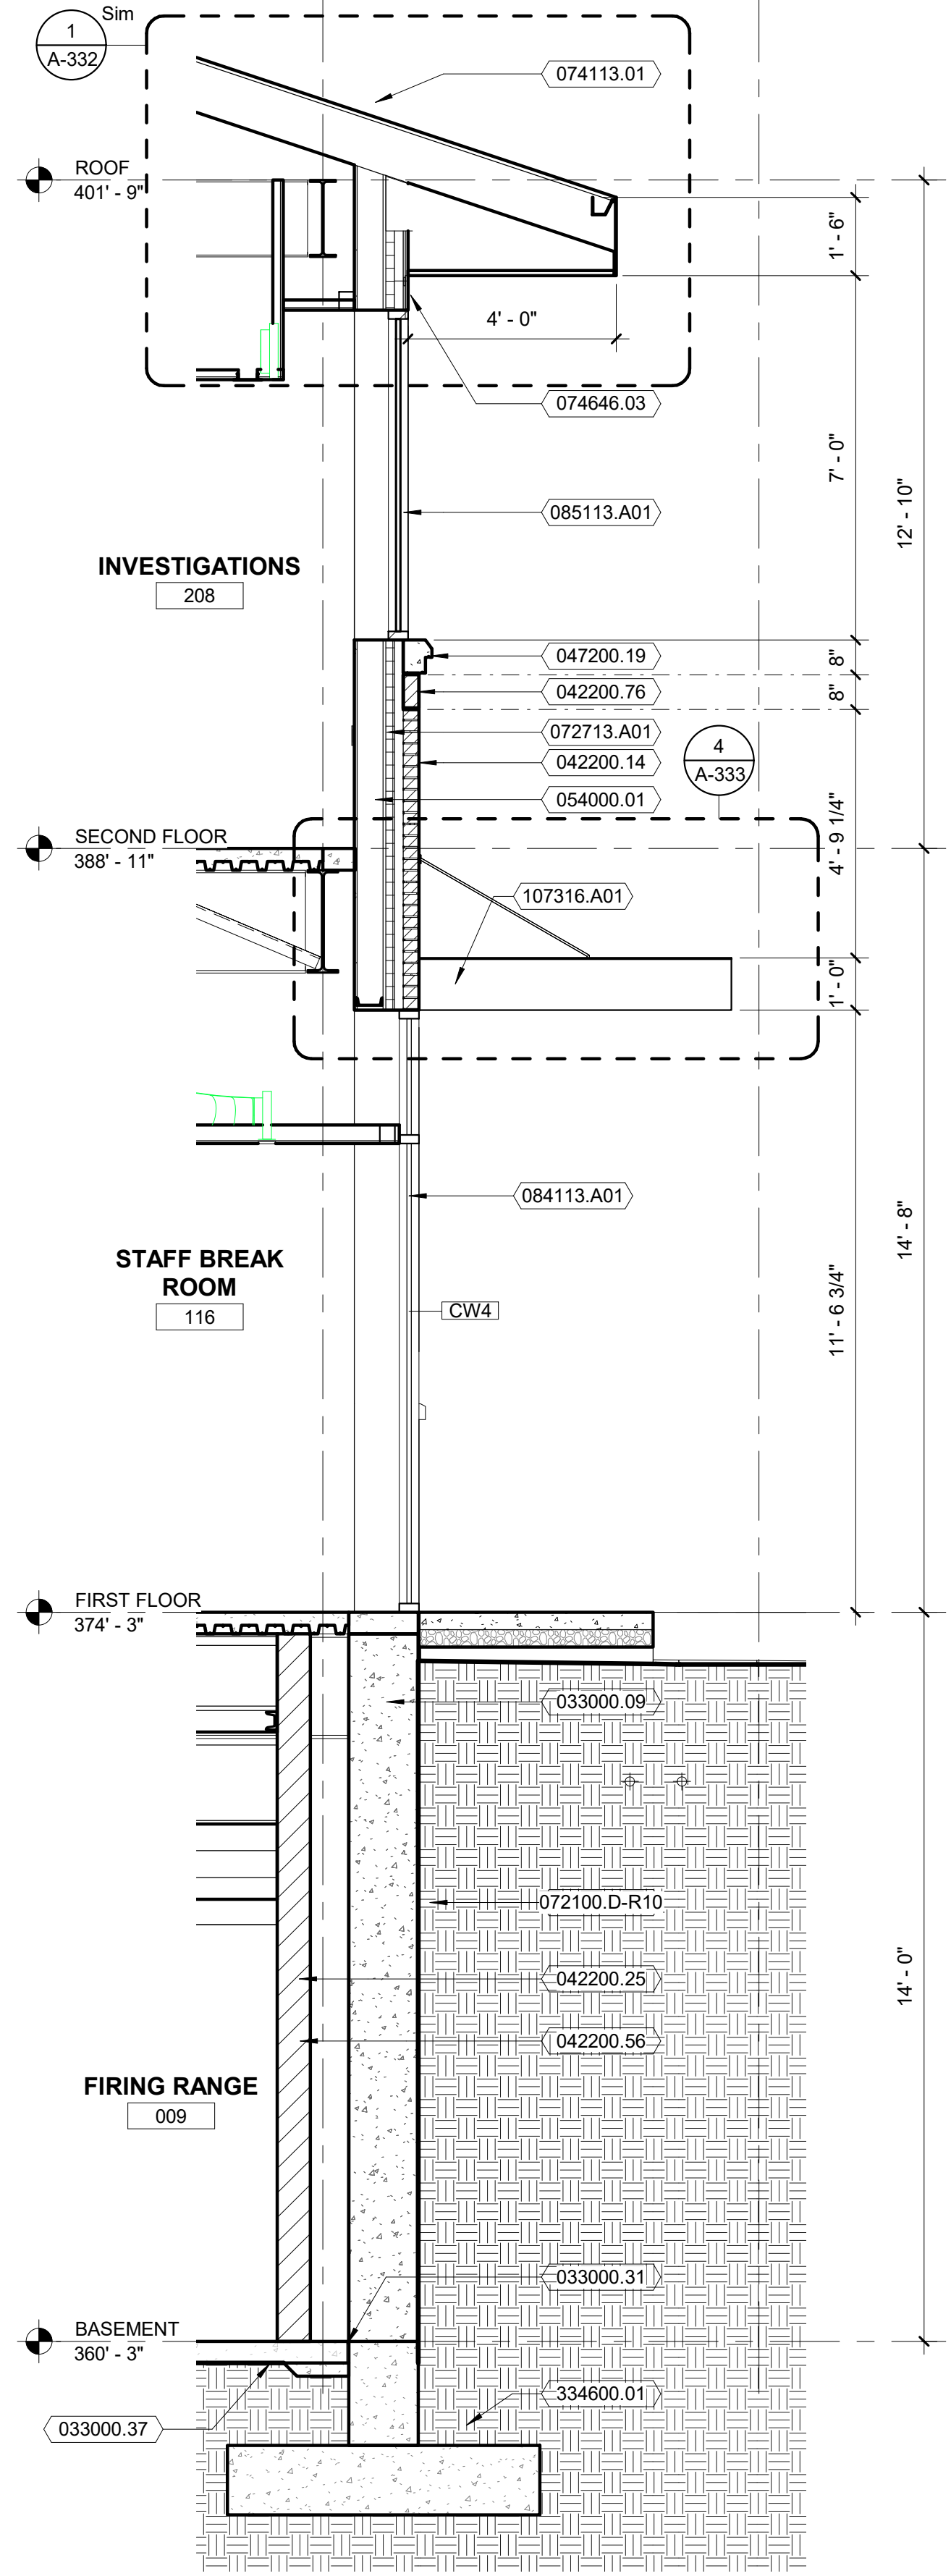

5 WALL SECTION - H-6.5
Scale: 3/8" = 1'-0"

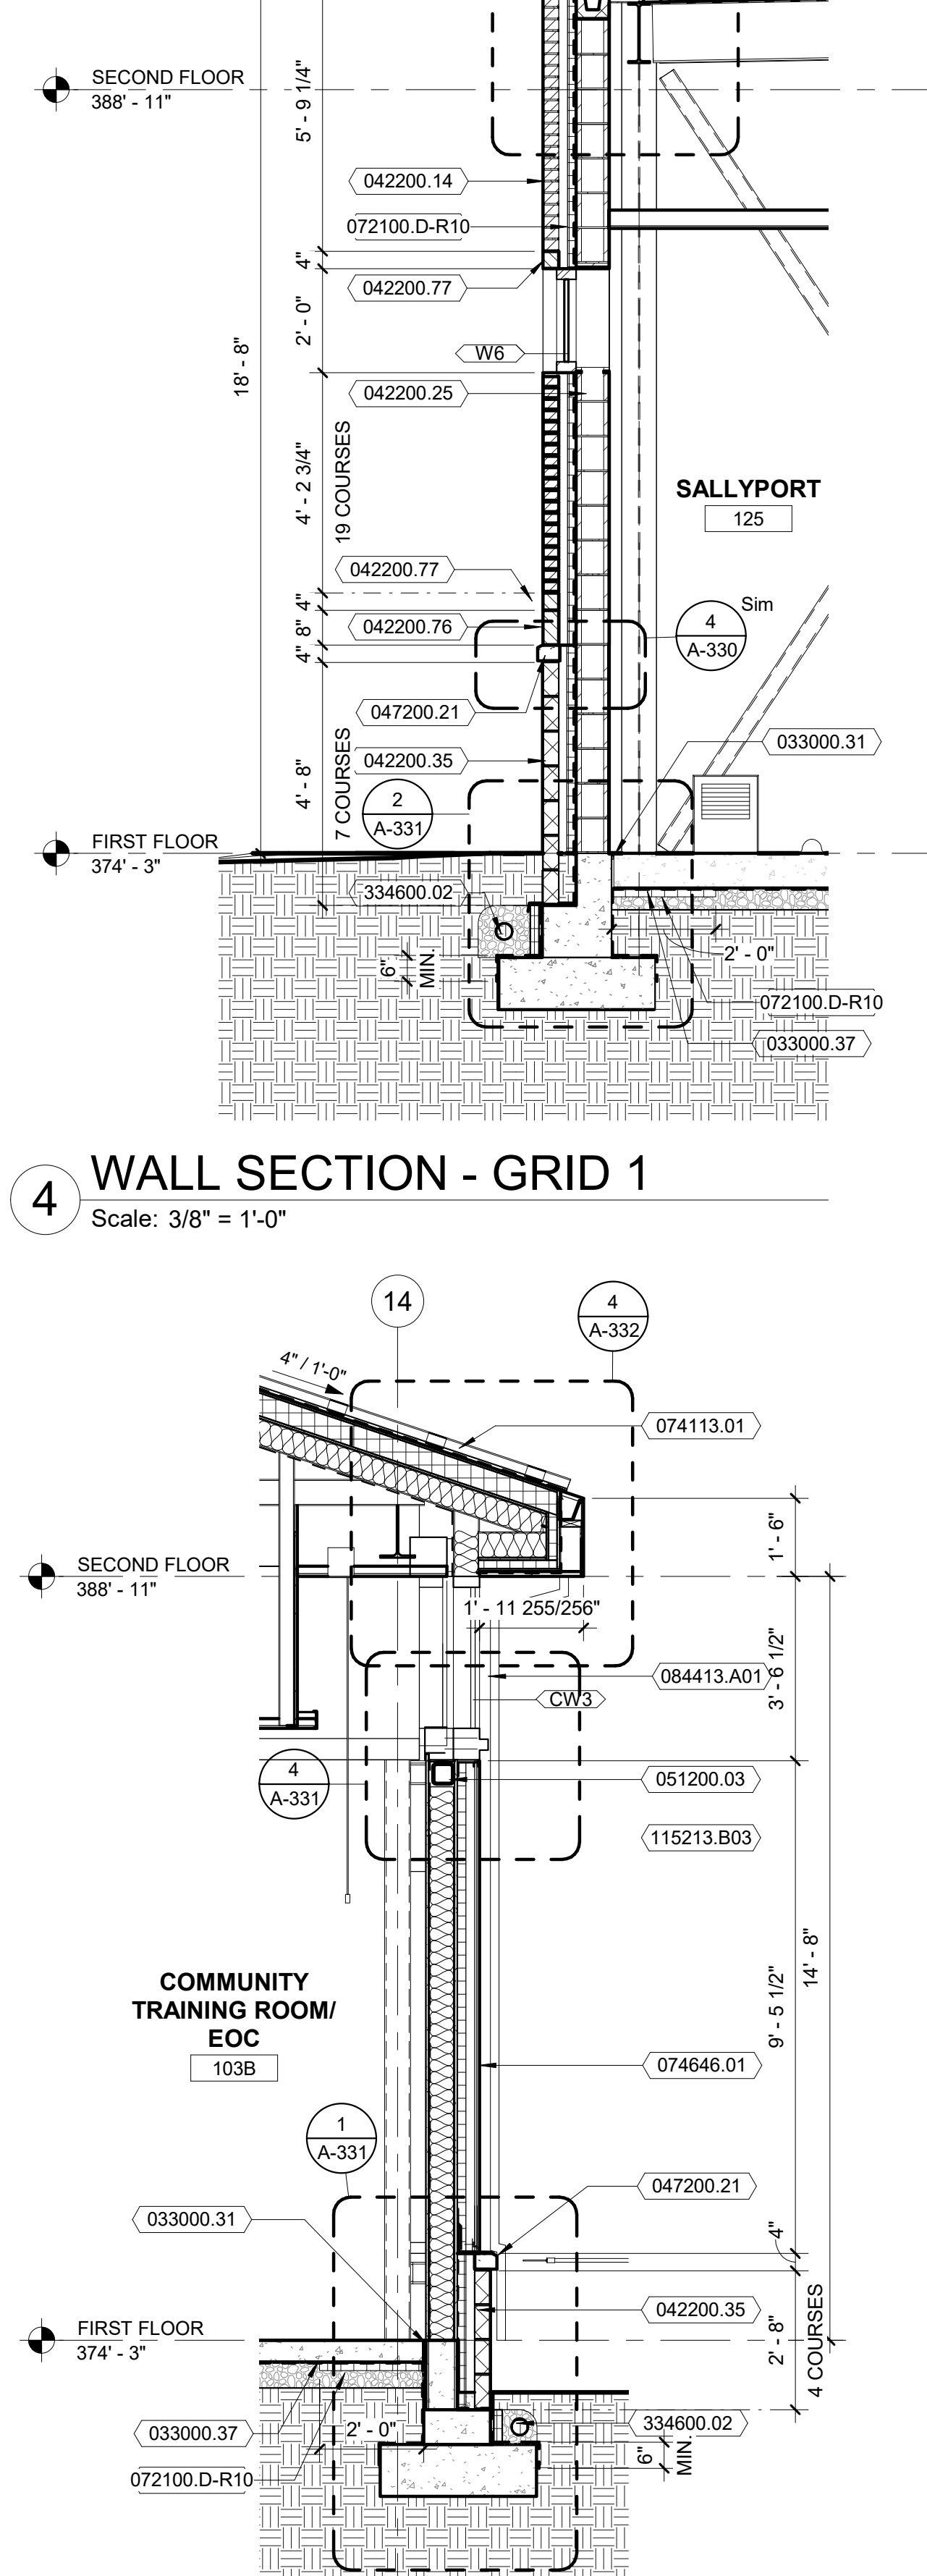

2 WALL SECTION - GRID 14
Scale: 3/8" = 1'-0"

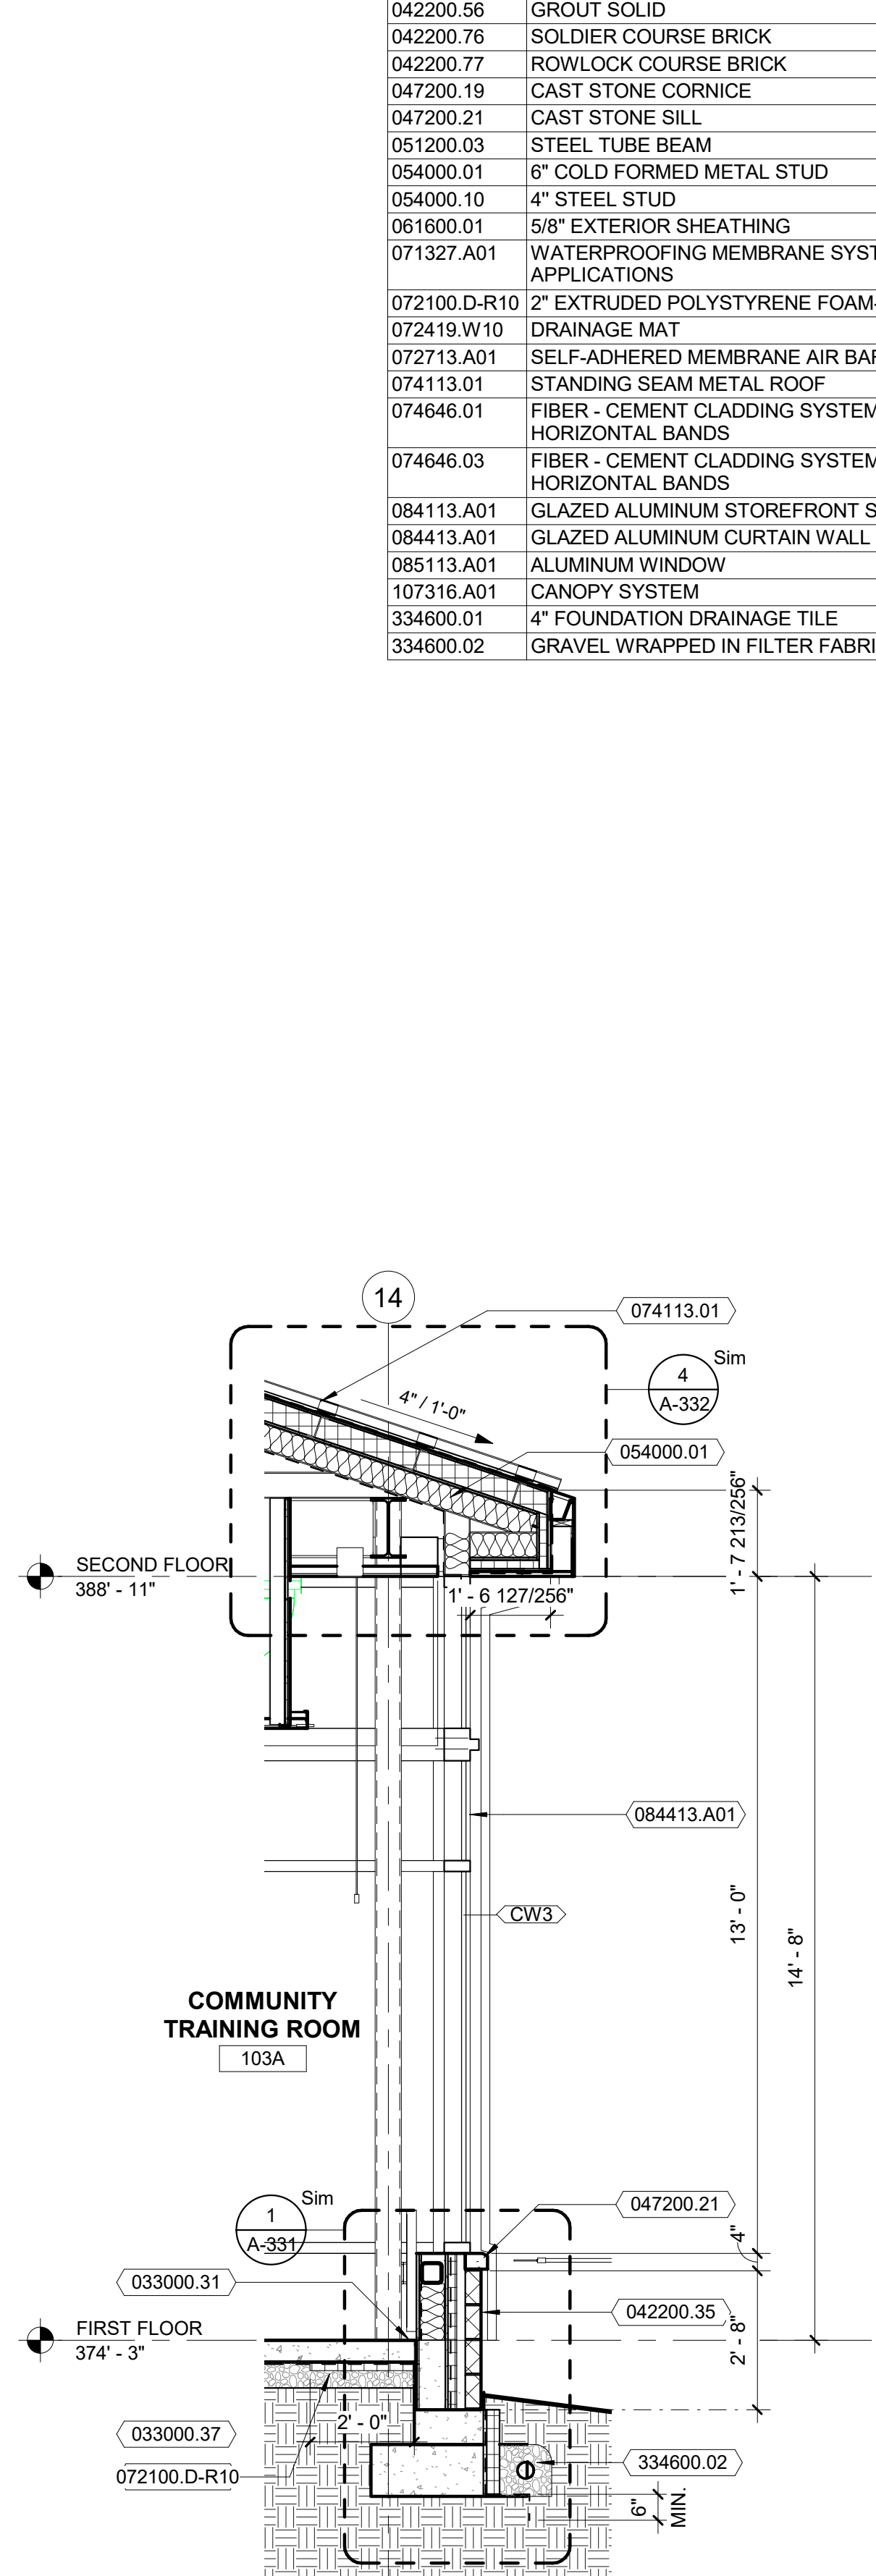

3 WALL SECTION - GRID 14
Scale: 3/8" = 1'-0"

KEYNOTES PER SHEET	
NOTE	DESCRIPTION
033000.09	CONCRETE FOUNDATION WALL
033000.31	PREFORMED JOINT FILLER
033000.37	VAPOR BARRIER
042200.14	FACE BRICK
042200.25	8" CMU
042200.35	4" DECORATIVE CMU
042200.56	GROUT SOLID
042200.76	SOLDIER COURSE BRICK
042200.77	ROWLOCK COURSE BRICK
047200.19	CAST STONE CORNICE
047200.21	CAST STONE SILL
051200.03	STEEL TUBE BEAM
054000.01	6" COLD FORMED METAL STUD
054000.10	4" STEEL STUD
061600.01	5/8" EXTERIOR SHEATHING
071327.A01	WATERPROOFING MEMBRANE SYSTEM, BELOW GRADE, VERTICAL APPLICATIONS
072100.D-R10	2" EXTRUDED POLYSTYRENE FOAM-PLASTIC BOARD
072419.W10	DRAINAGE MAT
072713.A01	SELF-ADHERED MEMBRANE AIR BARRIER
074113.01	STANDING SEAM METAL ROOF
074646.01	FIBER - CEMENT CLADDING SYSTEM WITH WOOD FINISH AND HORIZONTAL BANDS
074646.03	FIBER - CEMENT CLADDING SYSTEM WITH SOLID COLOR AND HORIZONTAL BANDS
084113.A01	GLAZED ALUMINUM STOREFRONT SYSTEM
084413.A01	GLAZED ALUMINUM CURTAIN WALL
085113.A01	ALUMINUM WINDOW
107316.A01	CANOPY SYSTEM
334600.01	4" FOUNDATION DRAINAGE TILE
334600.02	GRAVEL WRAPPED IN FILTER FABRIC



8401 Arlington Blvd.
Fairfax, VA 22031
703.694.9025


Town of Vienna
Town of Vienna Police Station

215 Centre Street South
Vienna, VA 22180
PERMIT SUBMISSION

SEAL

KEY PLAN

SCALE

 

REVISIONS

NO.	DESCRIPTION	DATE

DRAWN BY _____ EA
APPROVED BY _____ JW
CHECKED BY _____ RW
DATE _____ FEBRUARY 26, 2020

TITLE


WALL SECTIONS

PROJECT NO. 50108541


A-312

SHEET NO.


KEYNOTES PER SHEET	
NOTE	DESCRIPTION
033000.31	PREFORMED JOINT FILLER
033000.37	VAPOR BARRIER
042200.14	FACE BRICK
042200.76	SOLDIER COURSE BRICK
047200.19	CAST STONE CORNICE
054000.01	6" COLD FORMED METAL STUD
061600.01	5/8" EXTERIOR SHEATHING
071326.A01	MODIFIED BITUMINOUS SHEET WATERPROOFING
071327.A01	WATERPROOFING MEMBRANE SYSTEM, BELOW GRADE, VERTICAL APPLICATIONS
072100.D-R10	2" EXTRUDED POLYSTYRENE FOAM-PLASTIC BOARD
072100.E-R25	5" EXTRUDED POLYSTYRENE FOAM-PLASTIC BOARD
072419.W10	DRAINAGE MAT
074113.01	STANDING SEAM METAL ROOF
074646.03	FIBER - CEMENT CLADDING SYSTEM WITH SOLID COLOR AND HORIZONTAL BANDS
075323.A02	FULLY ADHERED EPDM ROOF MEMBRANE ON RIGID INSULATION ON, 1/2" COVERBOARD, ON 1 1/2" ROOF DECK
075423.01	SINGLE PLY THERMOPLASTIC ROOFING SYSTEM
084113.B01	ALUMINUM WINDOW
334600.02	GRAVEL WRAPPED IN FILTER FABRIC

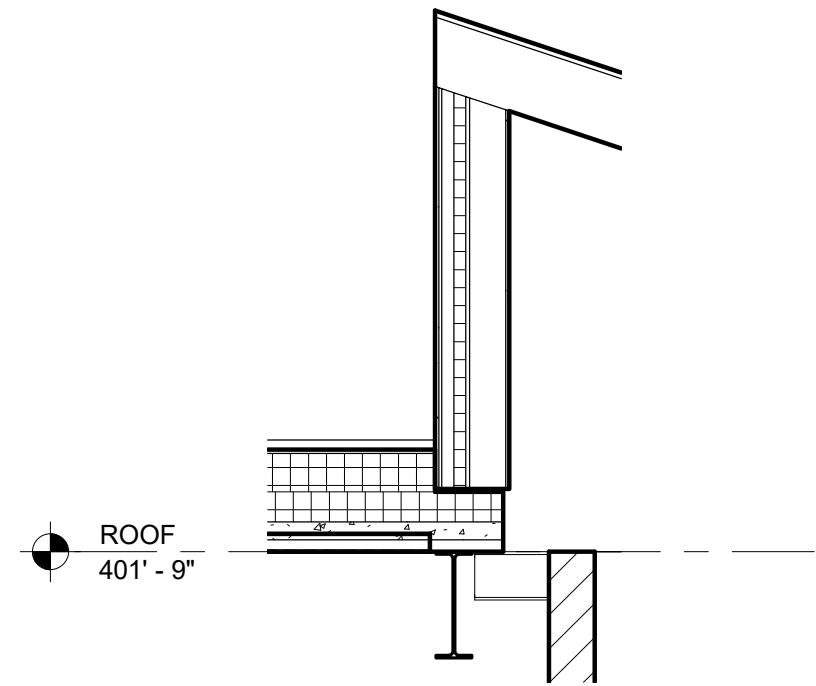


5 WALL SECTION - ROOF @ MECH.
Scale: 3/8" = 1'-0"

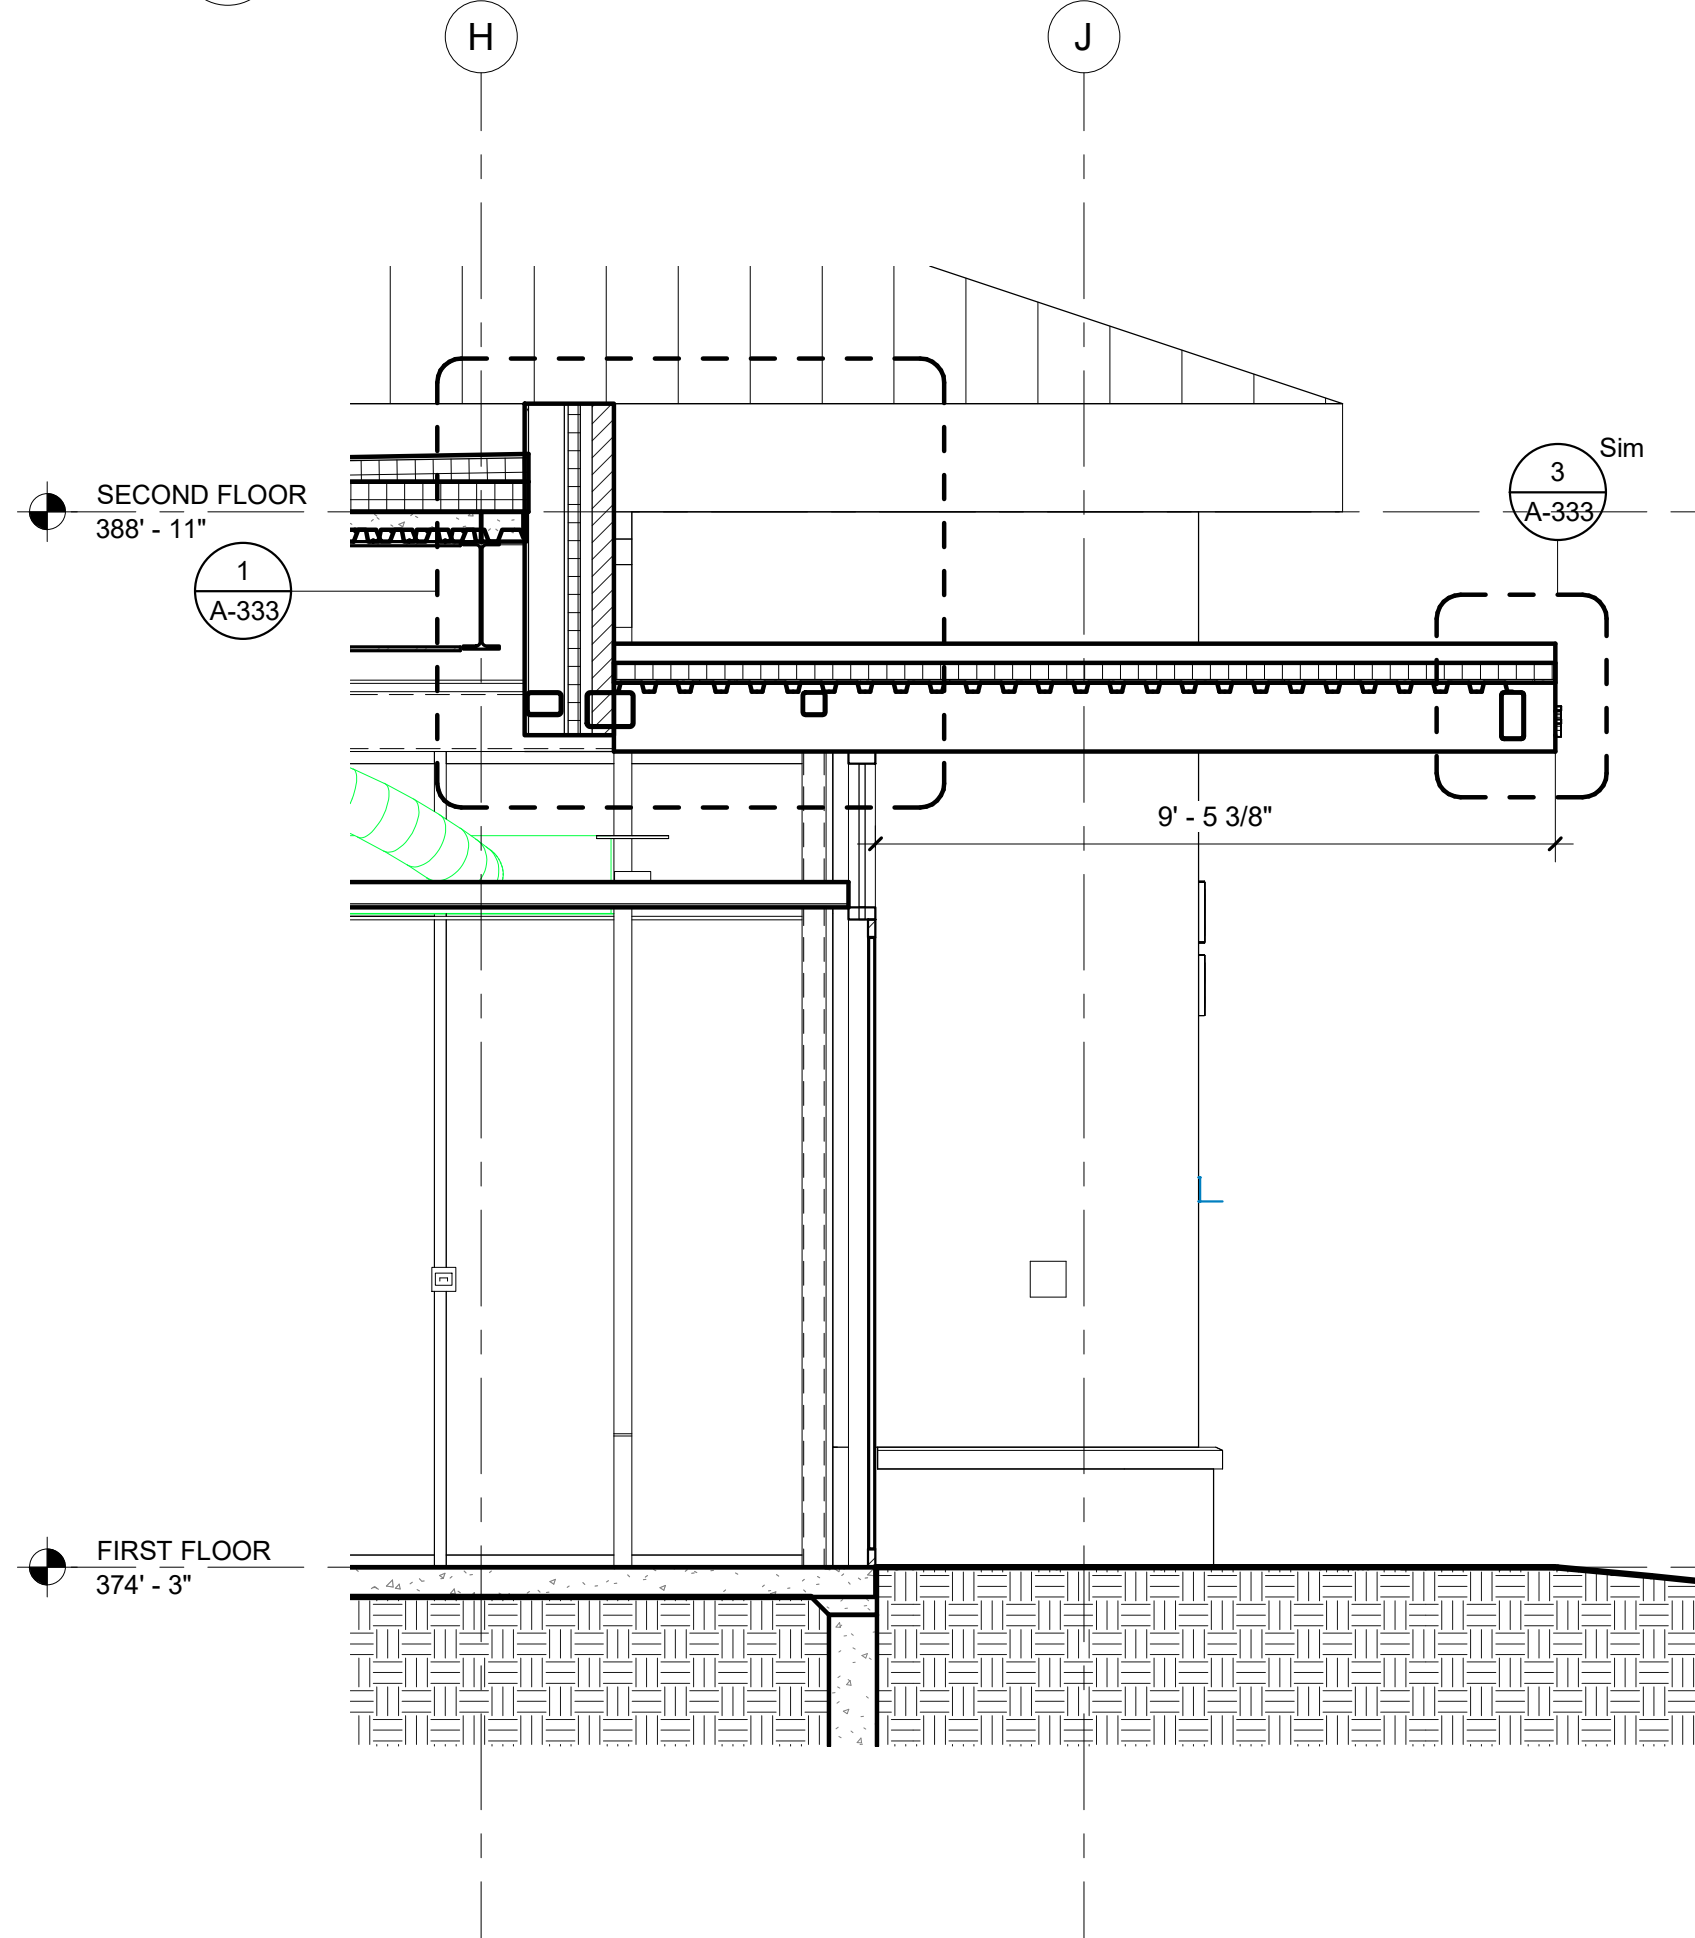


3 WALL SECTION - GRID 11-12/J
Scale: 3/8" = 1'-0"

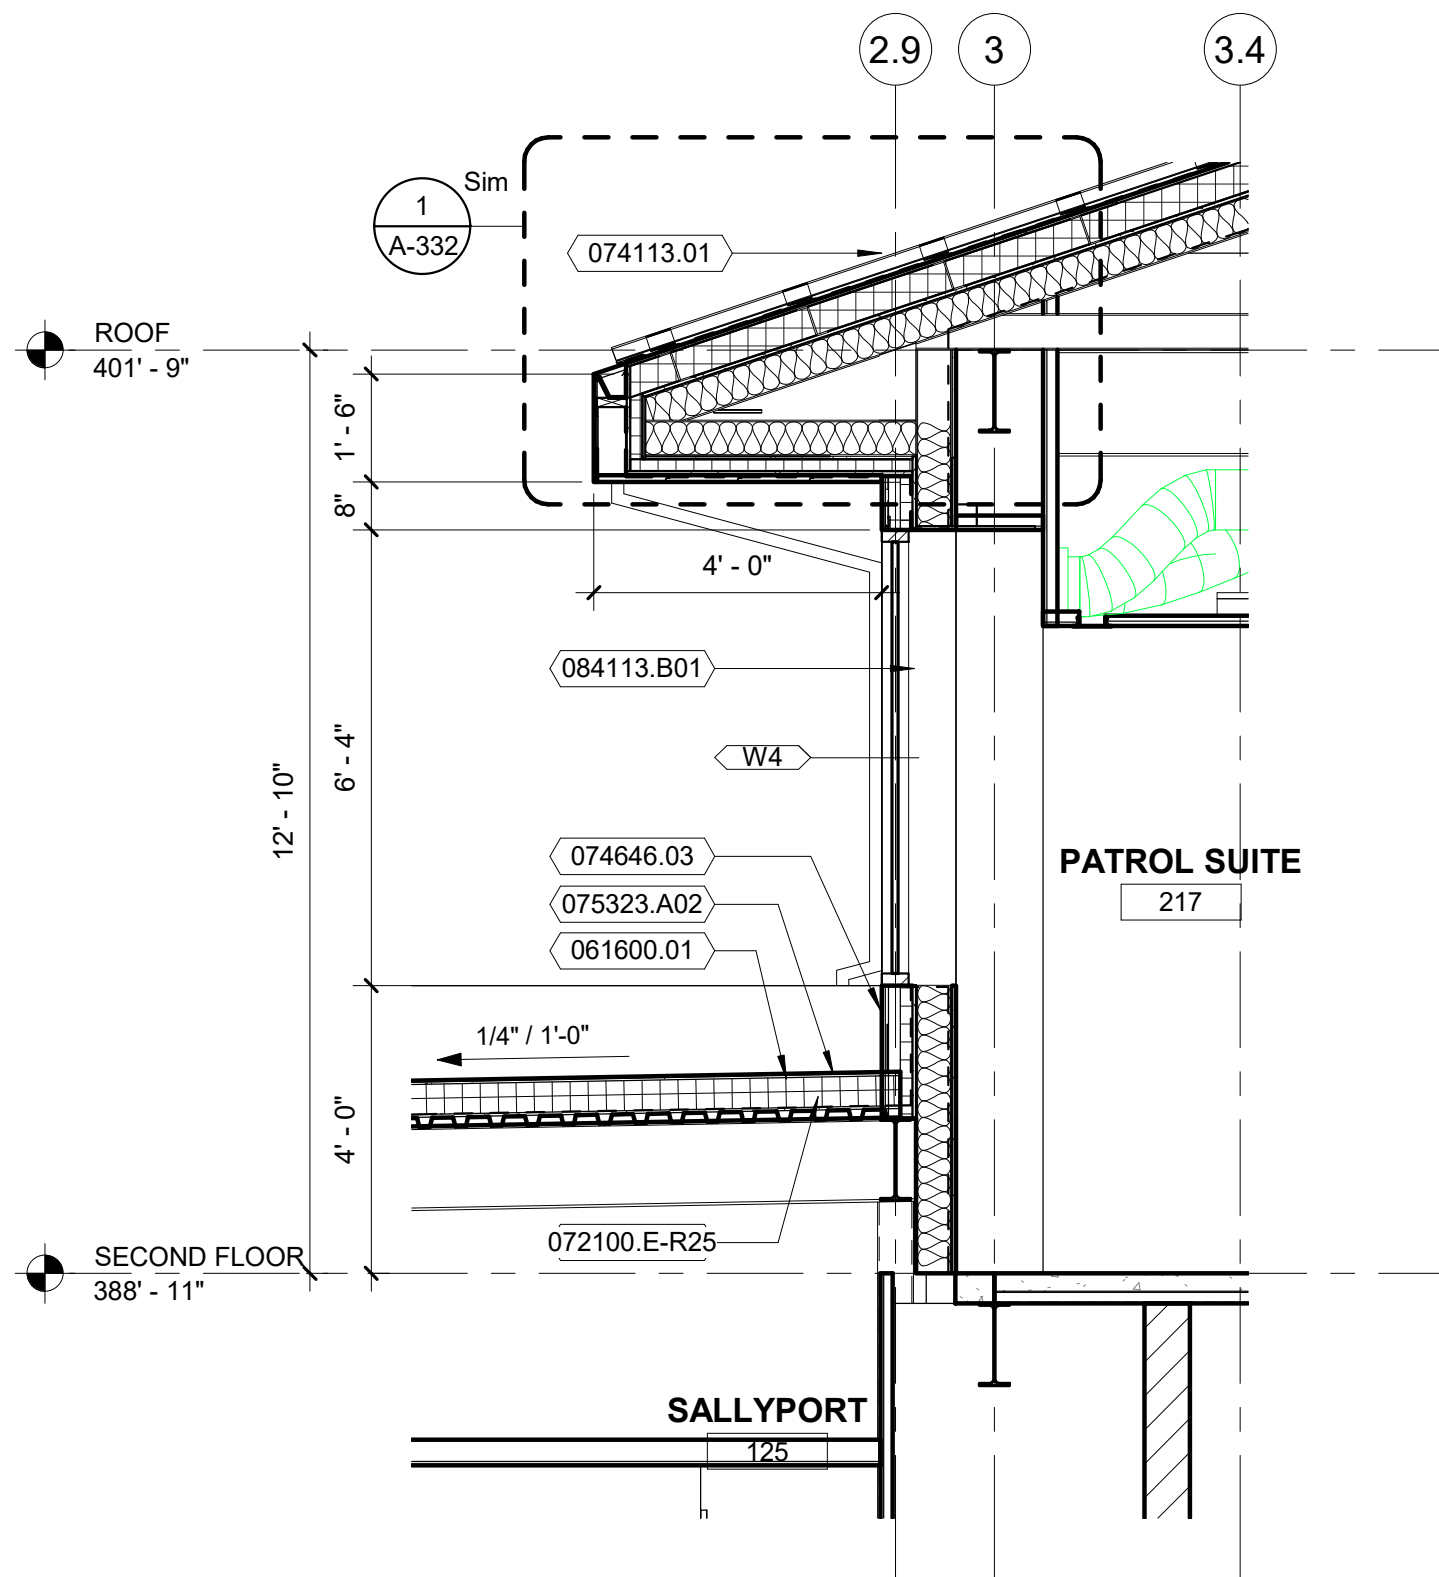

4 WALL SECTION - GRID 3
Scale: 3/8" = 1'-0"

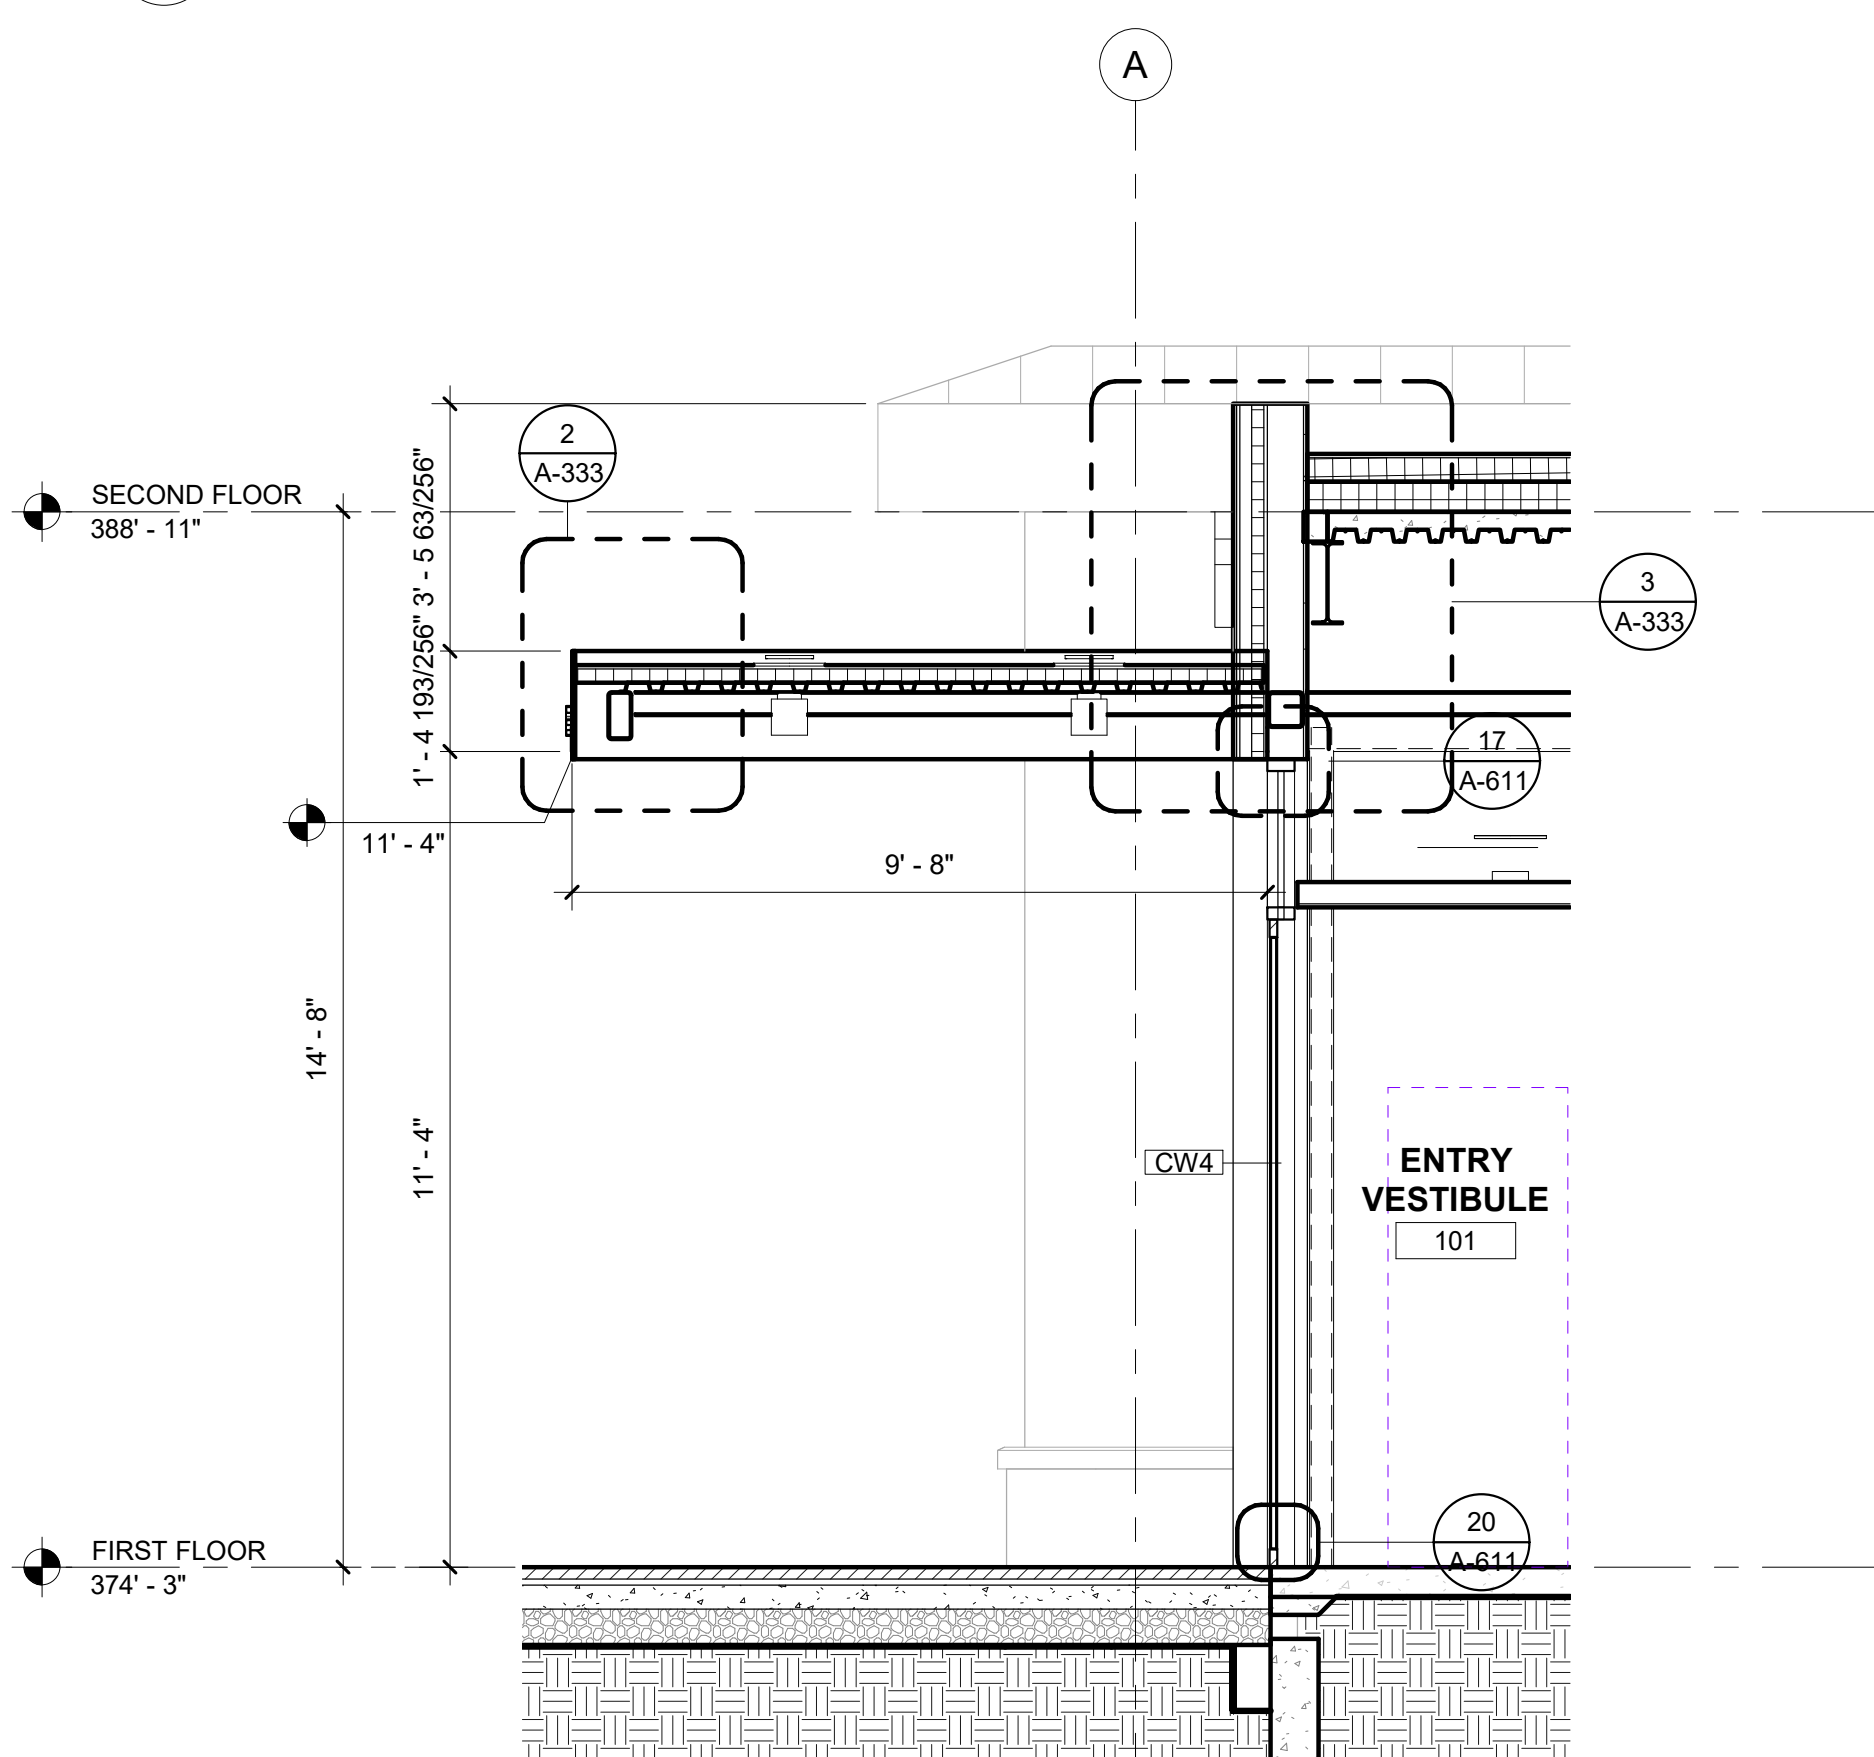


2 WALL SECTION - GRID 9-10/A
Scale: 3/8" = 1'-0"

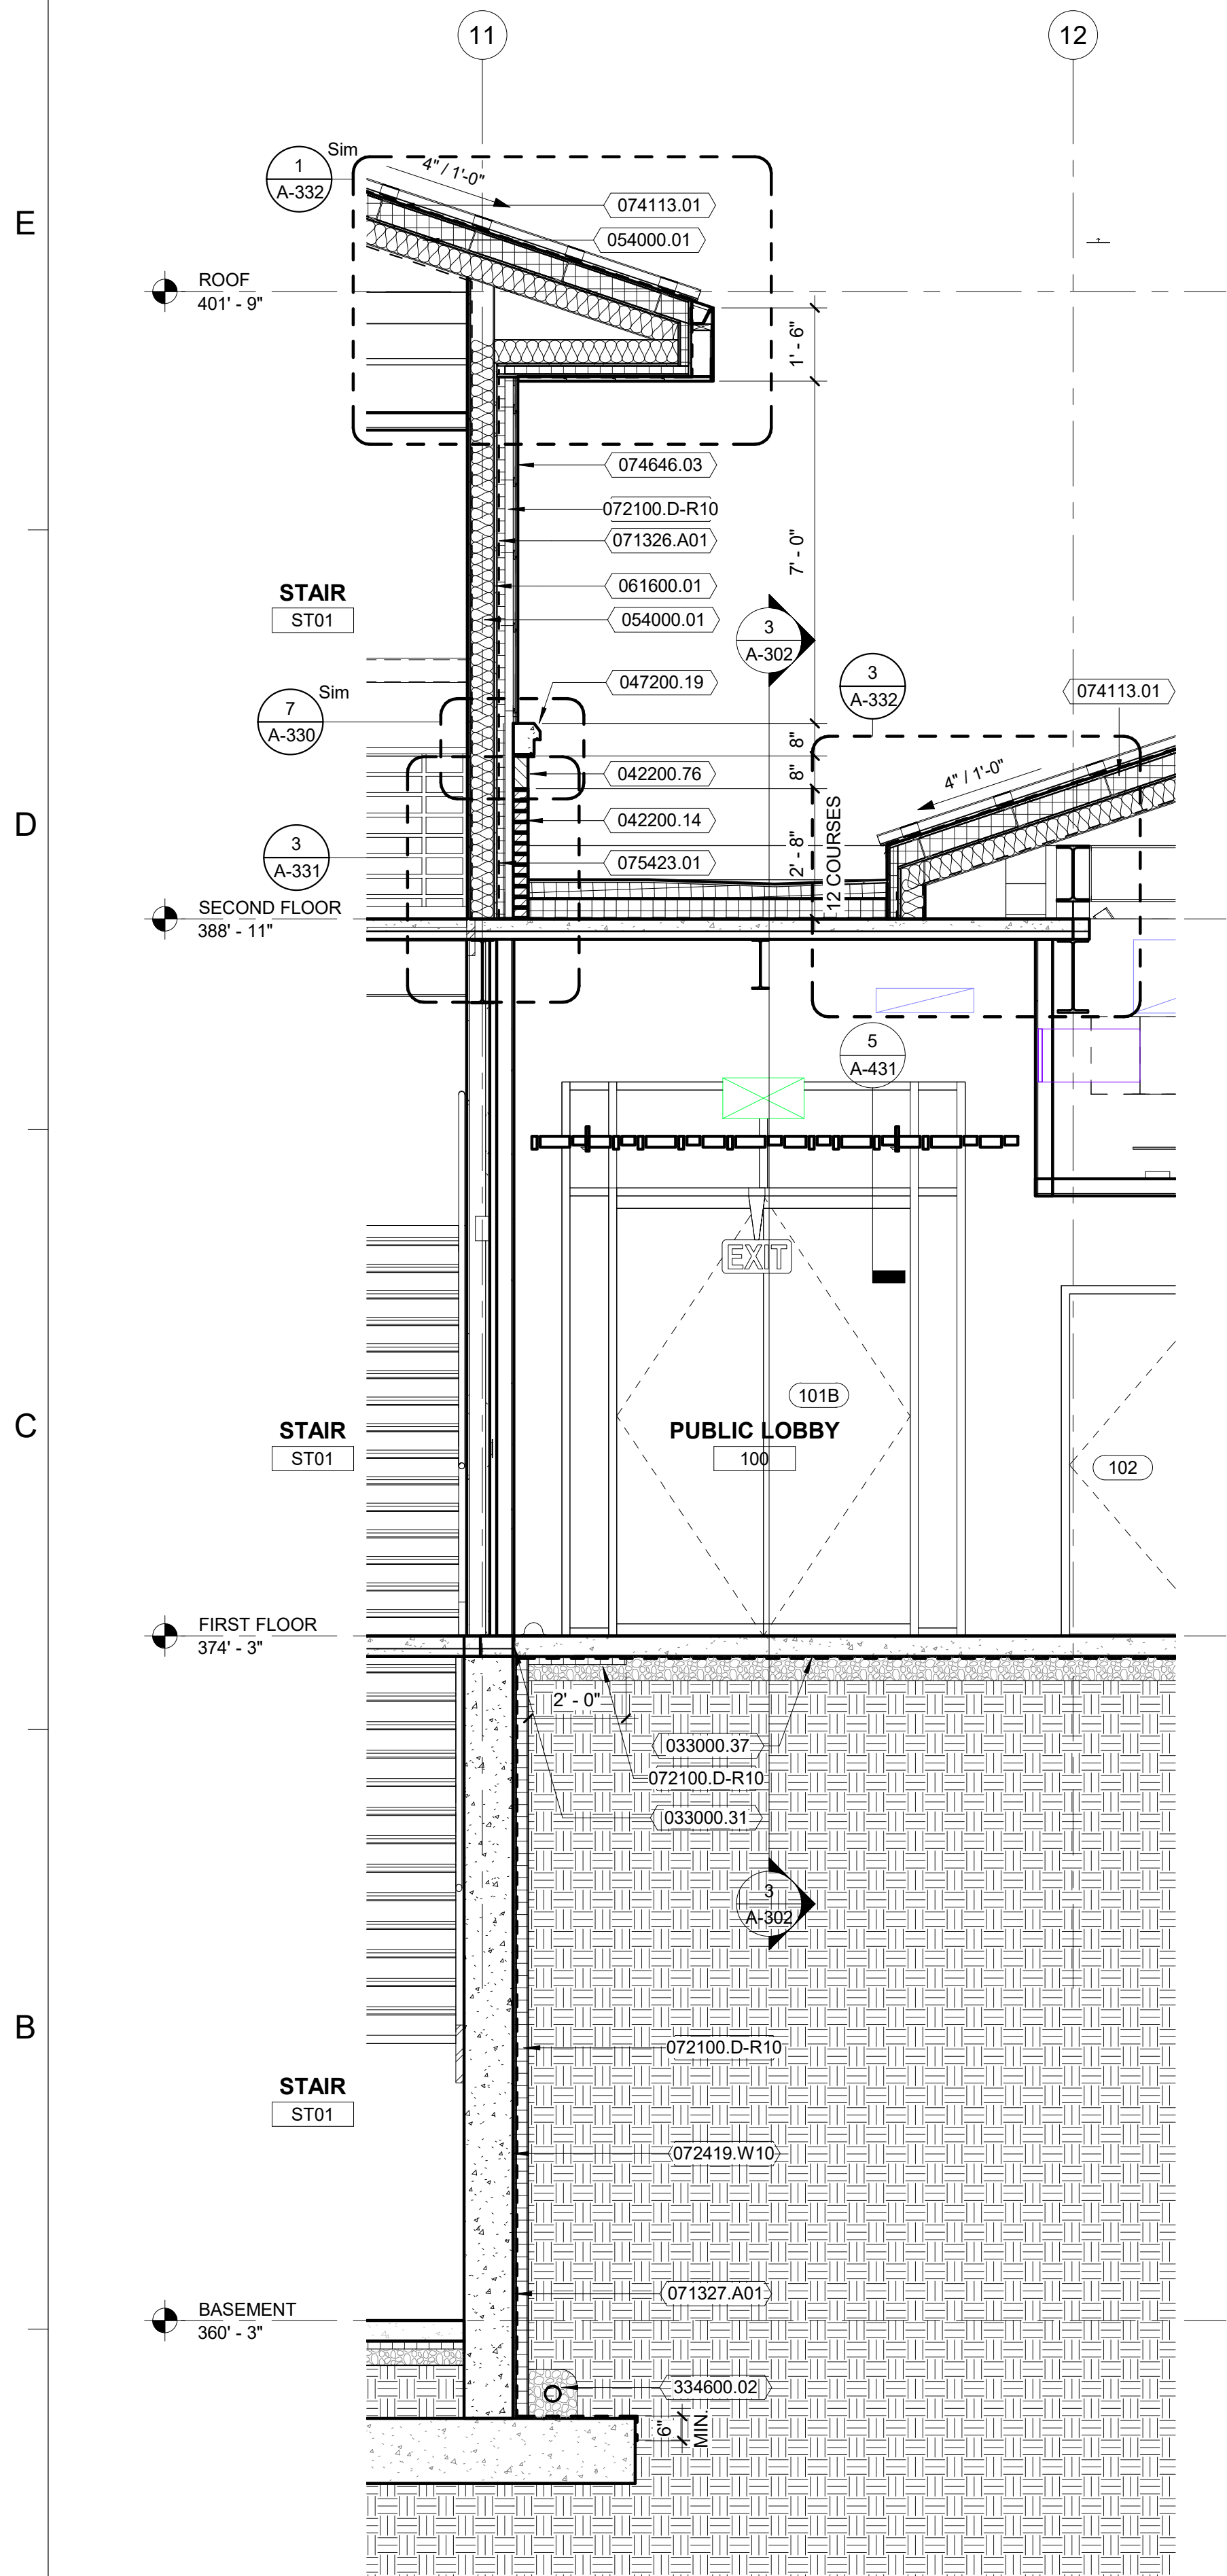


A **1** WALL SECTION - GRIDS 9-10
Scale: 3/8" = 1'-0"

5/18/2020 9:25:22 AM


E
D
C
B
A

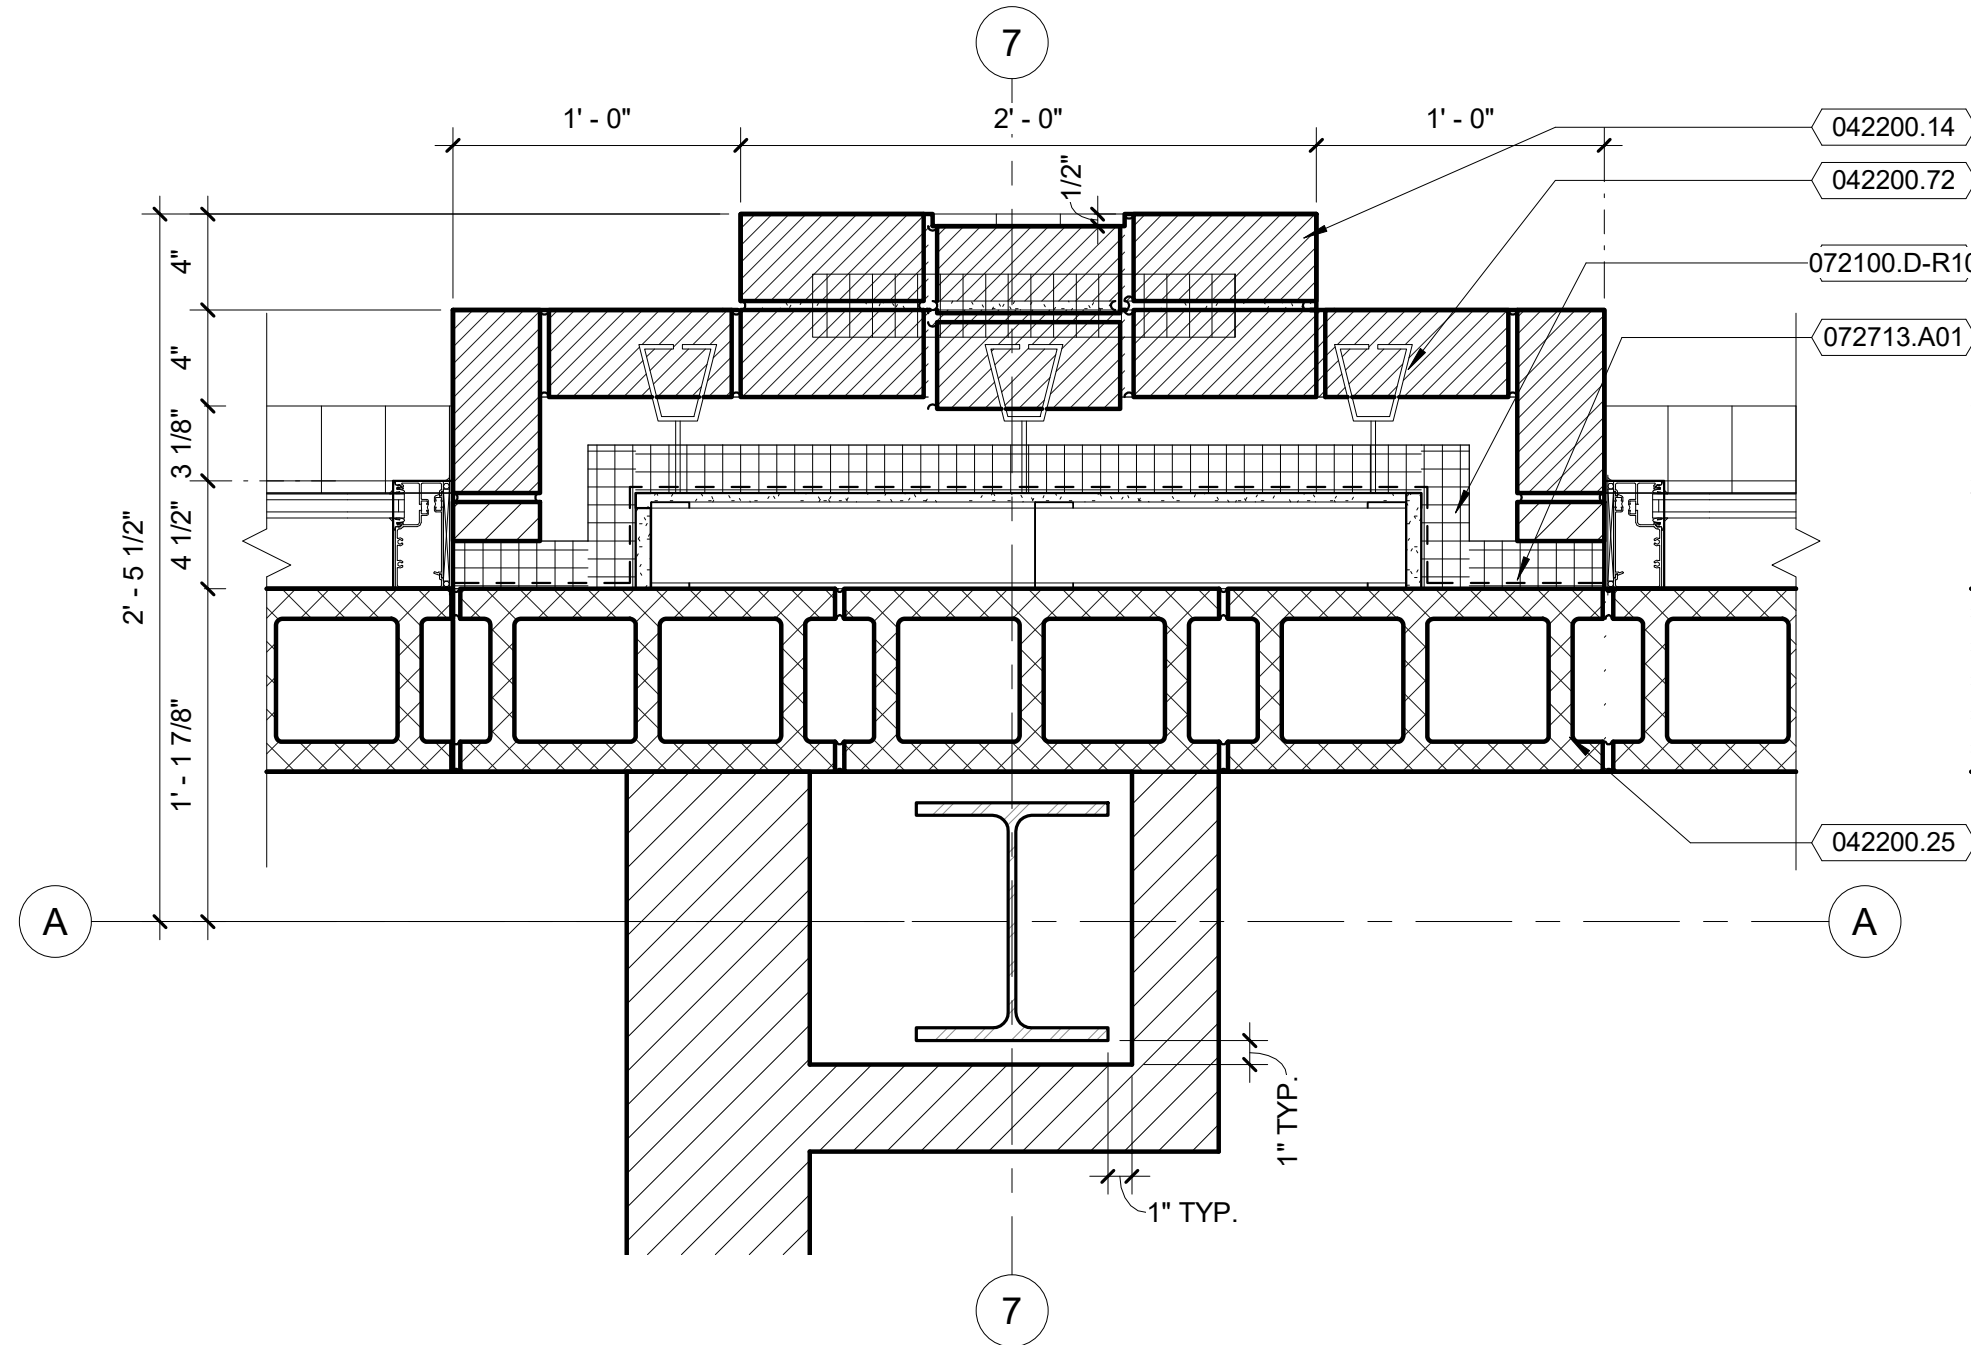


3 PLAN DTL - PILASTER @ FIRST FLOOR
Scale: 1 1/2" = 1'-0"

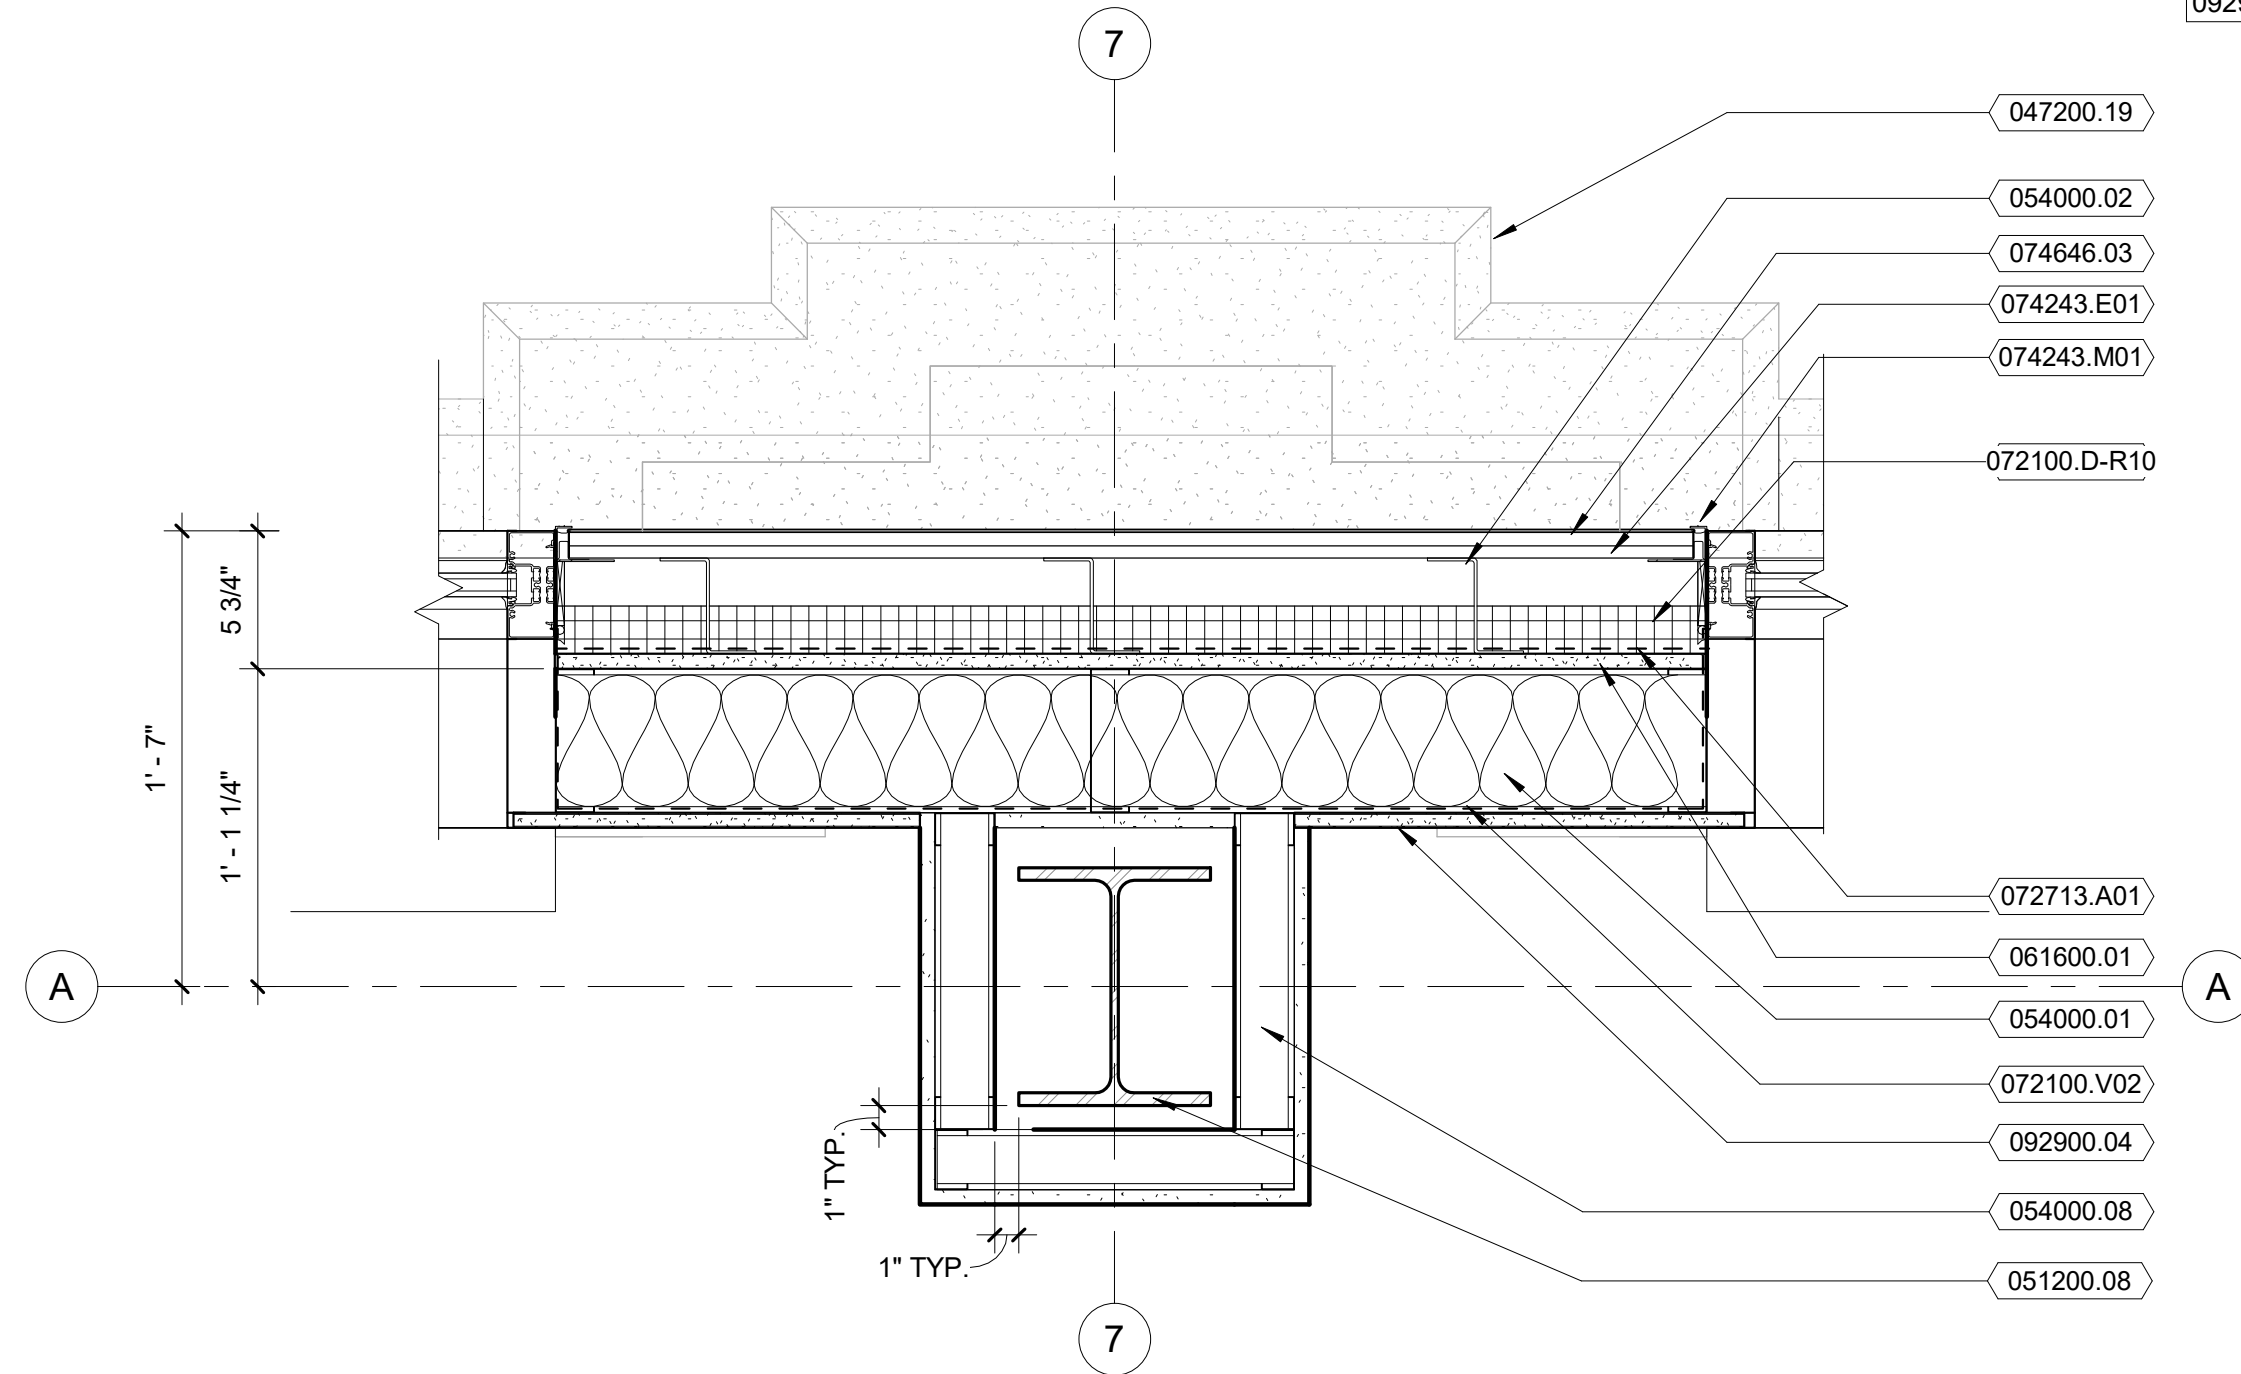

4 PLAN DTL - PILASTER @ SECOND FLOOR
Scale: 1 1/2" = 1'-0"

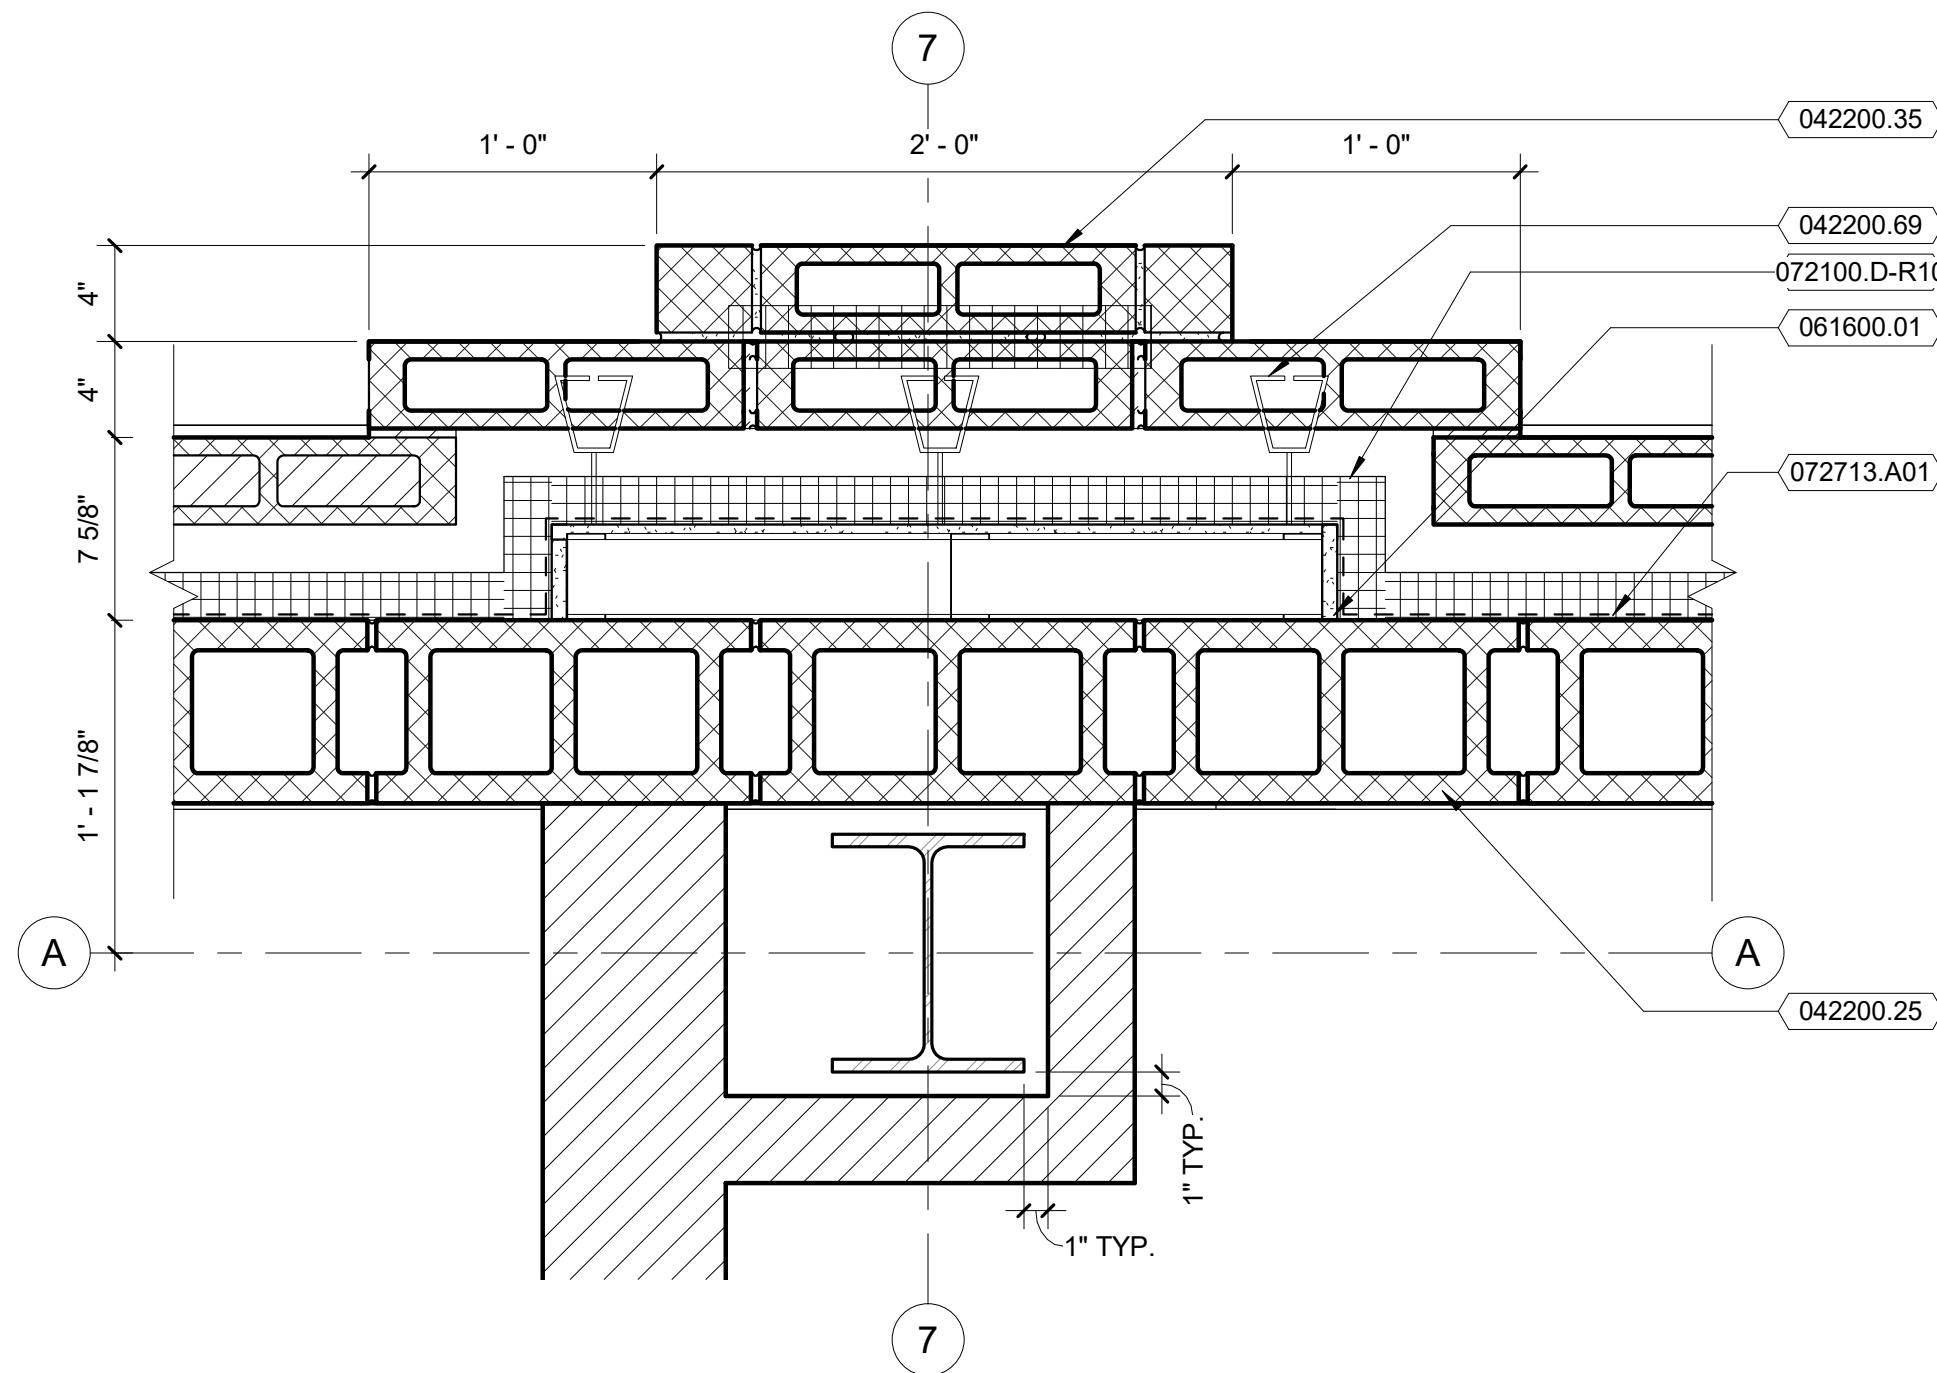

1 PLAN DTL - PILASTER @ FIRST FLOOR - BASE
Scale: 1 1/2" = 1'-0"

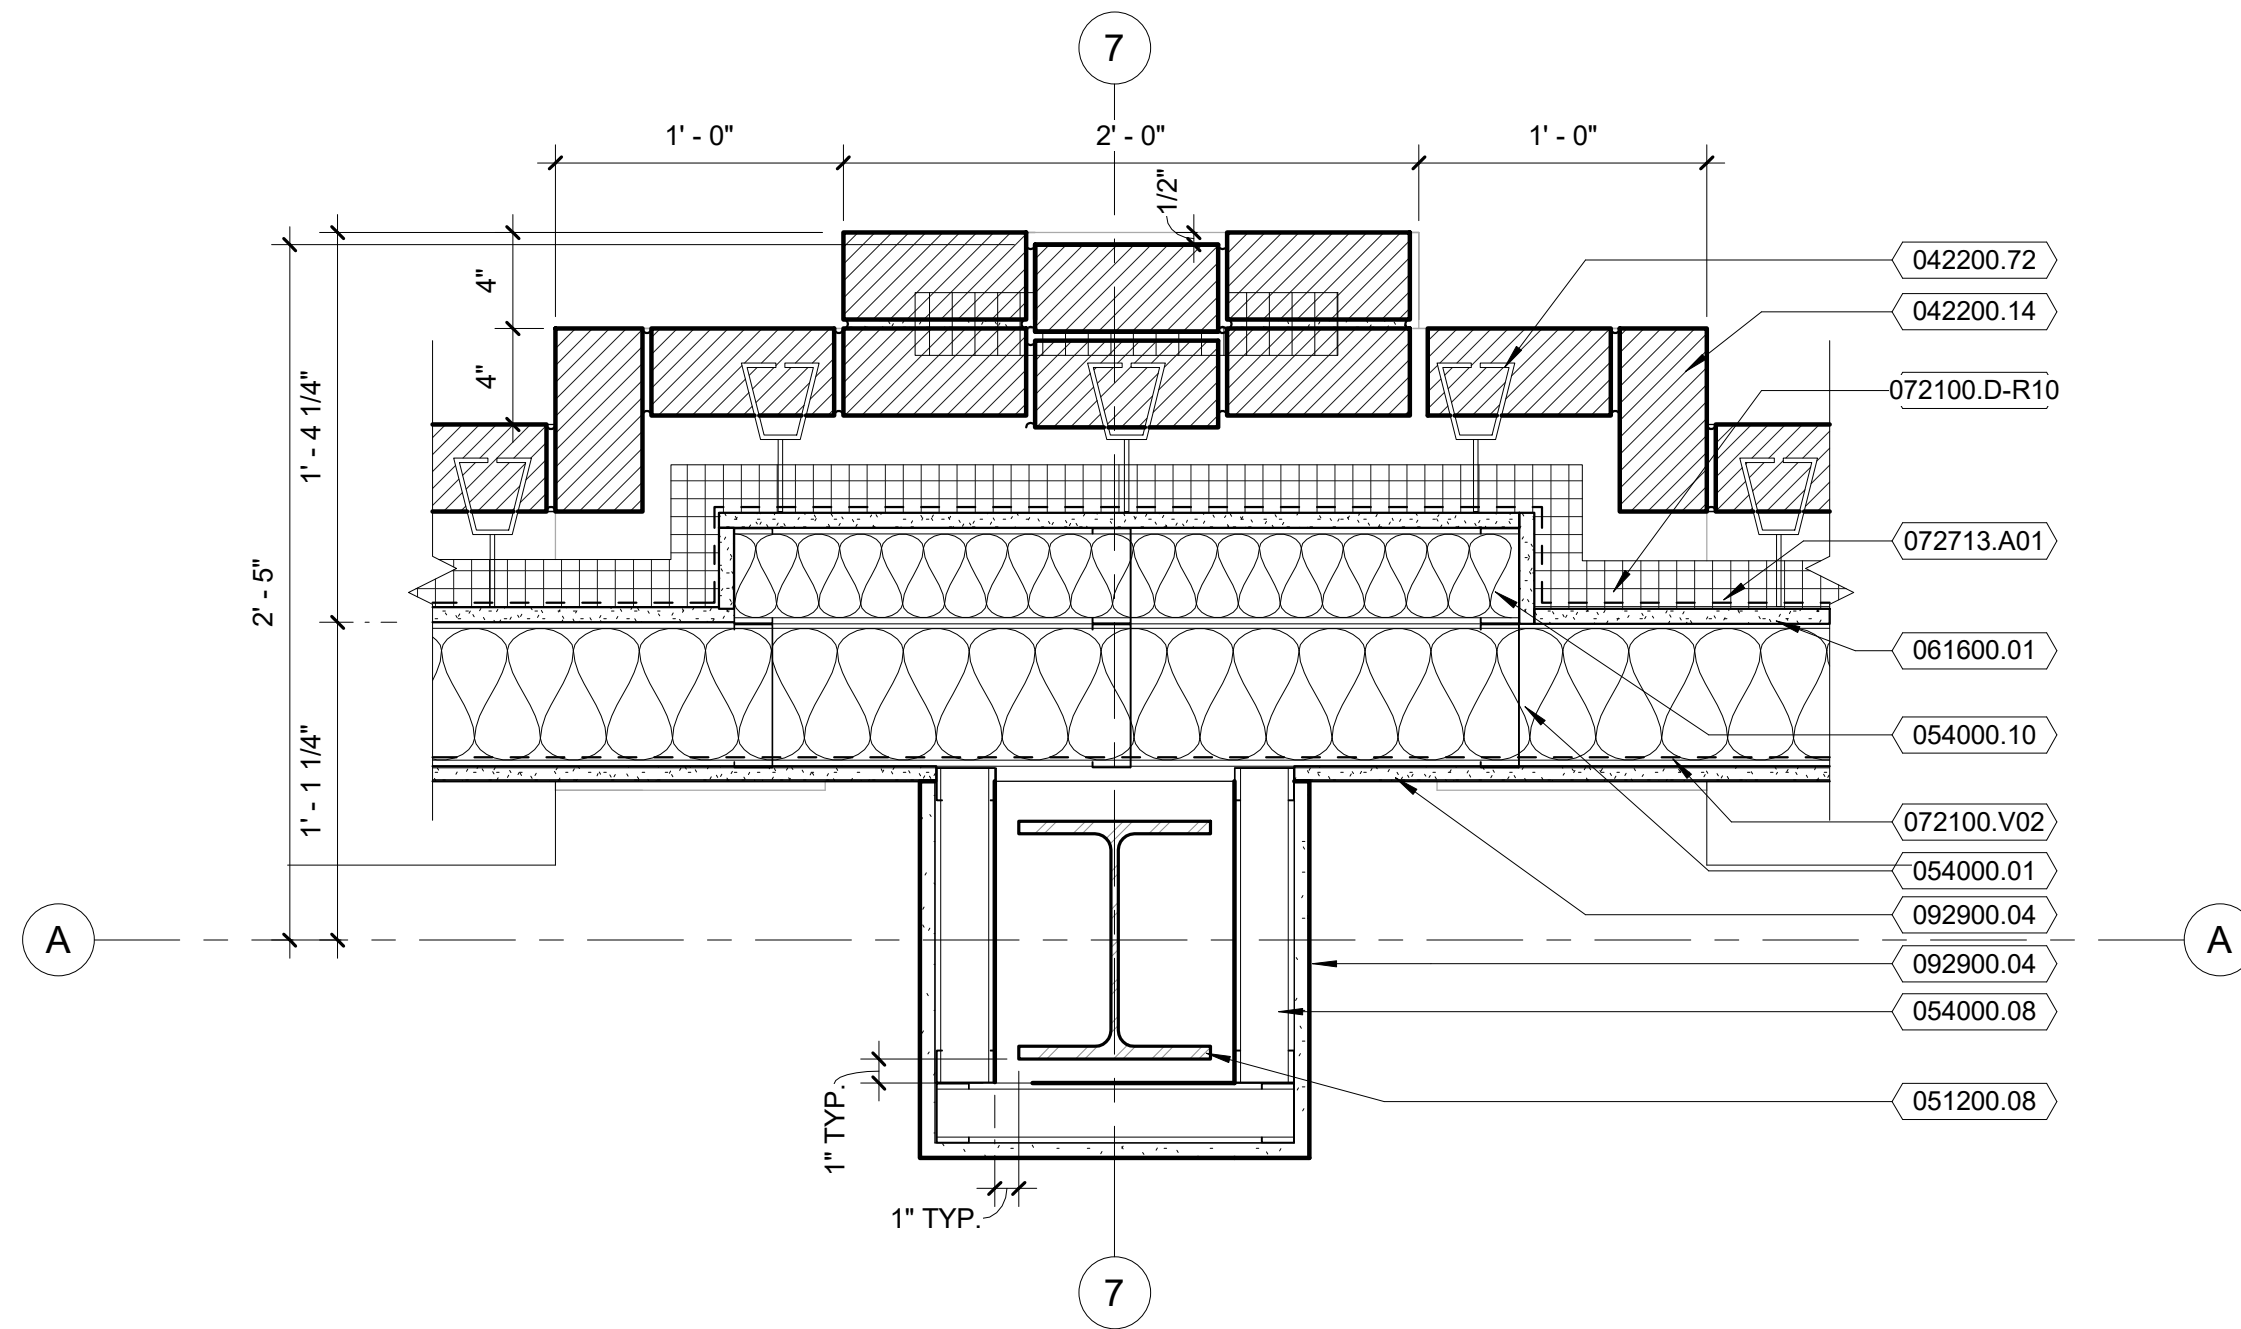

2 PLAN DTL - PILASTER @ SECOND FLOOR - BASE
Scale: 1 1/2" = 1'-0"

KEYNOTES PER SHEET	
NOTE	DESCRIPTION
042200.14	FACE BRICK
042200.25	8" CMU
042200.35	4" DECORATIVE CMU
042200.69	ADJUSTABLE ANCHOR
042200.72	ADJUSTABLE BRICK TIE 16" O.C. VERTICALLY AND HORIZONTALLY
047200.19	CAST STONE CORNICE
051200.08	STEEL COLUMN
054000.01	6" COLD FORMED METAL STUD
054000.02	3" VERTICAL "Z"
054000.08	2 1/2" STEEL STUD
054000.10	4" STEEL STUD
061600.01	5/8" EXTERIOR SHEATHING
072100.D-R10	2" EXTRUDED POLYSTYRENE FOAM-PLASTIC BOARD
072100.V02	VAPOR RETARDER
072713.A01	SELF-ADHERED MEMBRANE AIR BARRIER
074243.E01	CONCEALED PANEL CLIP
074243.M01	METAL TRIM
074646.03	FIBER - CEMENT CLADDING SYSTEM WITH SOLID COLOR AND HORIZONTAL BANDS
092900.04	GYPSUM BOARD, REGULAR 5/8"



8401 Arlington Blvd.
Fairfax, VA 22031
703.694.9025

Town of Vienna
Town of Vienna Police Station
215 Centre Street South
Vienna, VA 22180
PERMIT SUBMISSION

SEAL

KEY PLAN

SCALE



REVISIONS

NO.	DESCRIPTION	DATE

DRAWN BY _____ EA
APPROVED BY _____ JW
CHECKED BY _____ RW
DATE _____ FEBRUARY 26, 2020

TITLE

PLAN DETAILS

PROJECT NO. 50108541

A-320

SHEET NO.

5/18/2020 9:25:26 AM


E

D


C

B


A

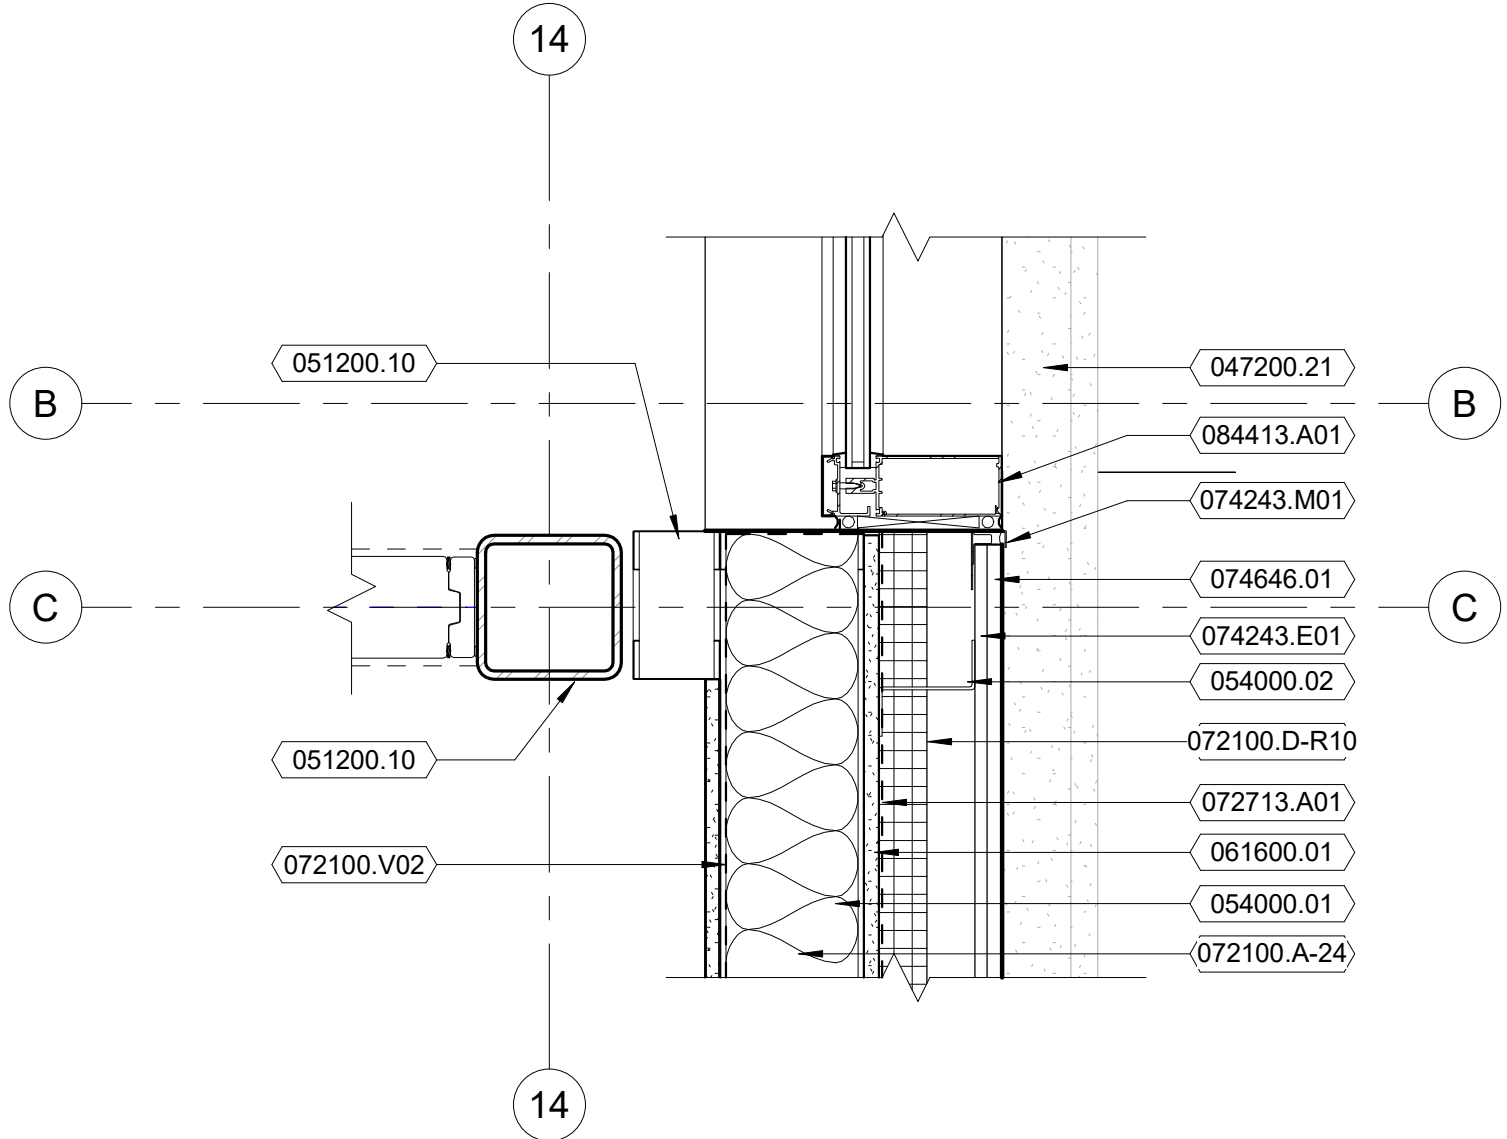


4 PLAN DTL - FIRST FLOOR - C-14
Scale: 1 1/2" = 1'-0"

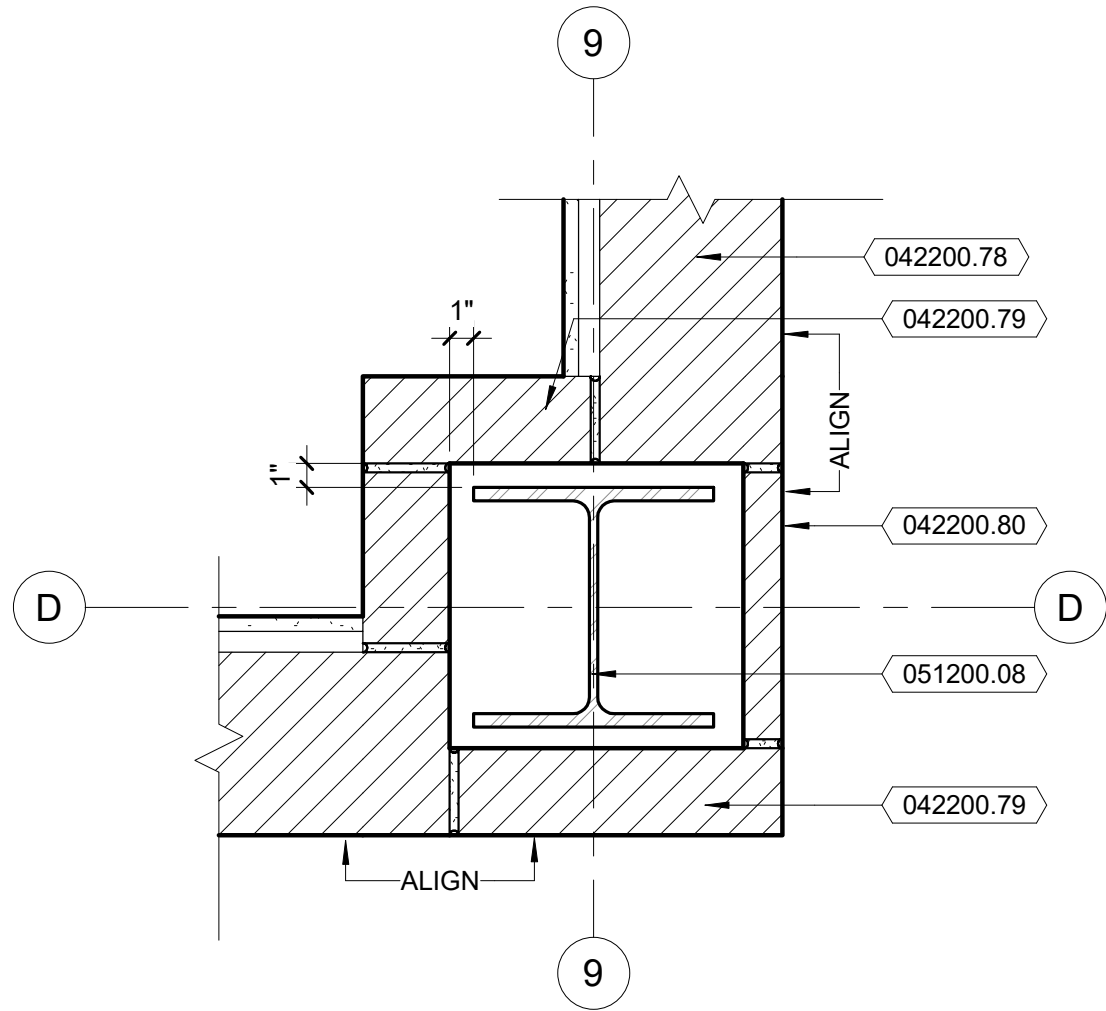

1 PLAN DTL - FIRST FLOOR - D-9
Scale: 1 1/2" = 1'-0"

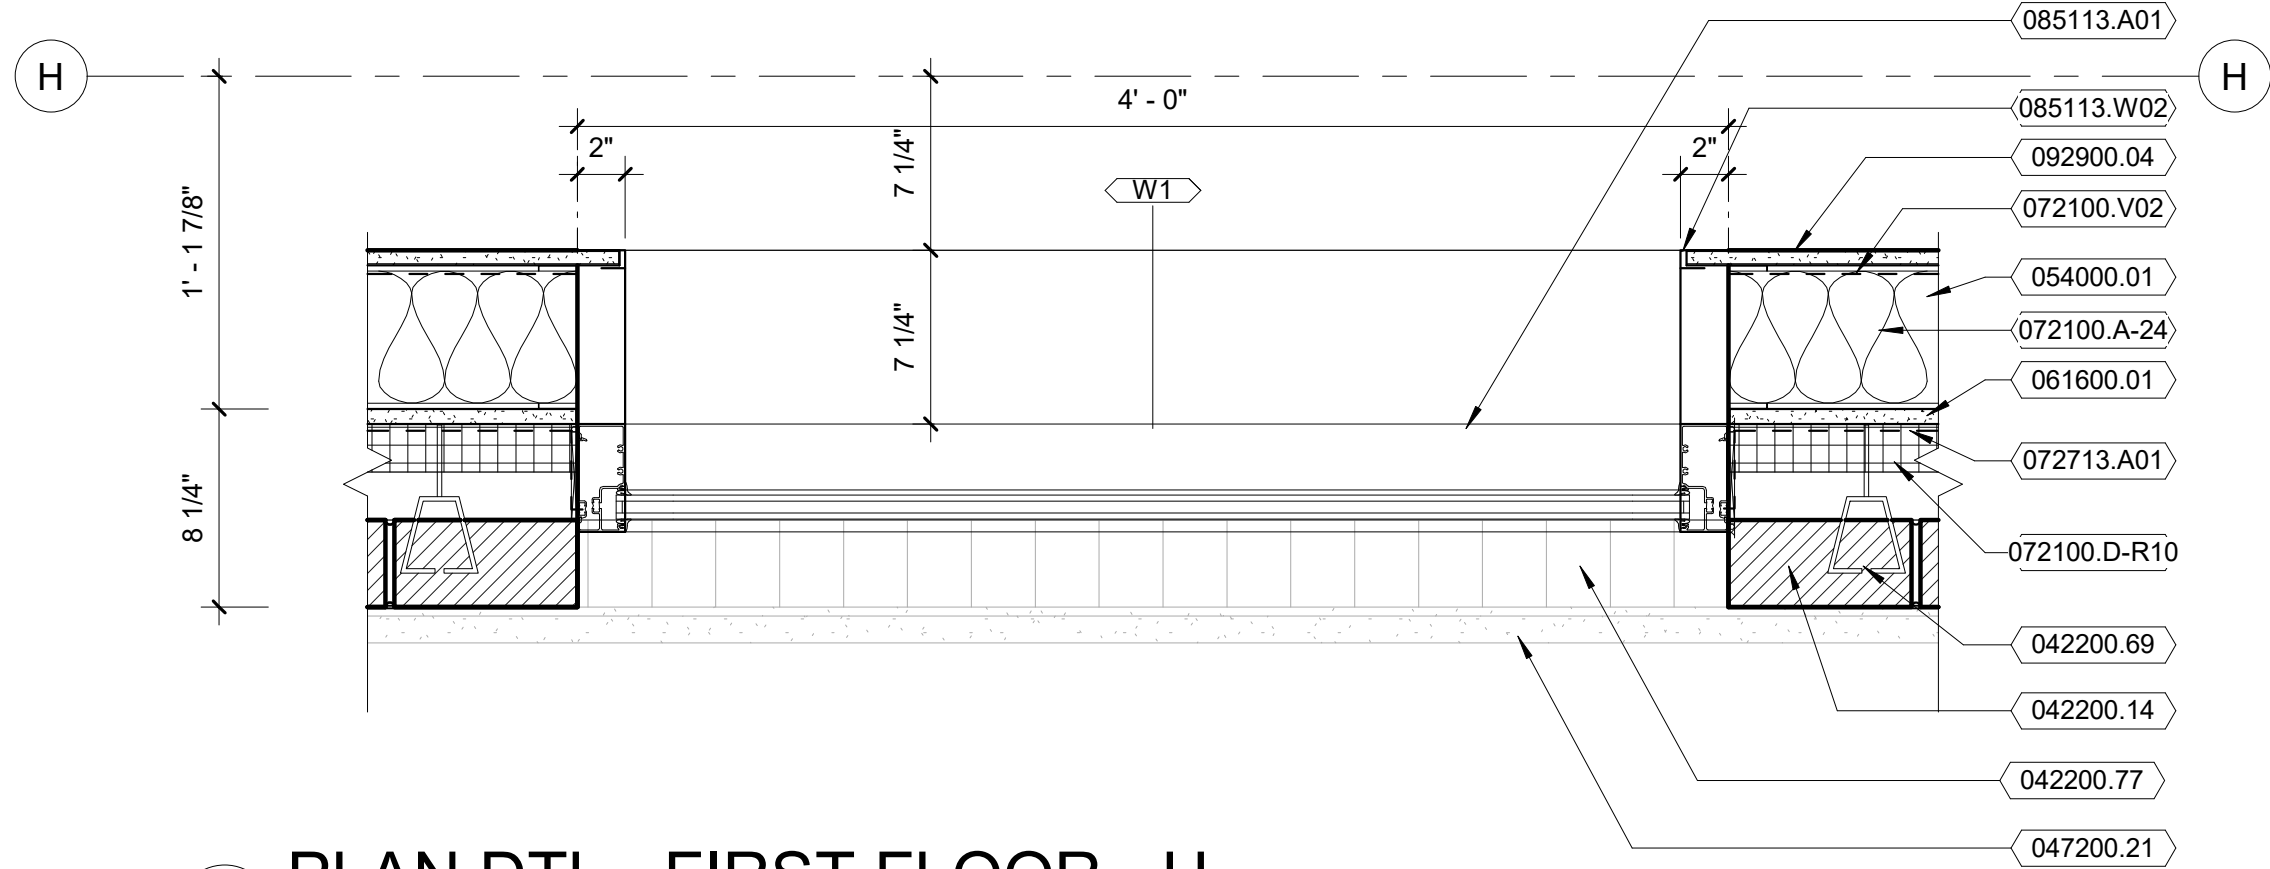

2 PLAN DTL - FIRST FLOOR - H
Scale: 1 1/2" = 1'-0"

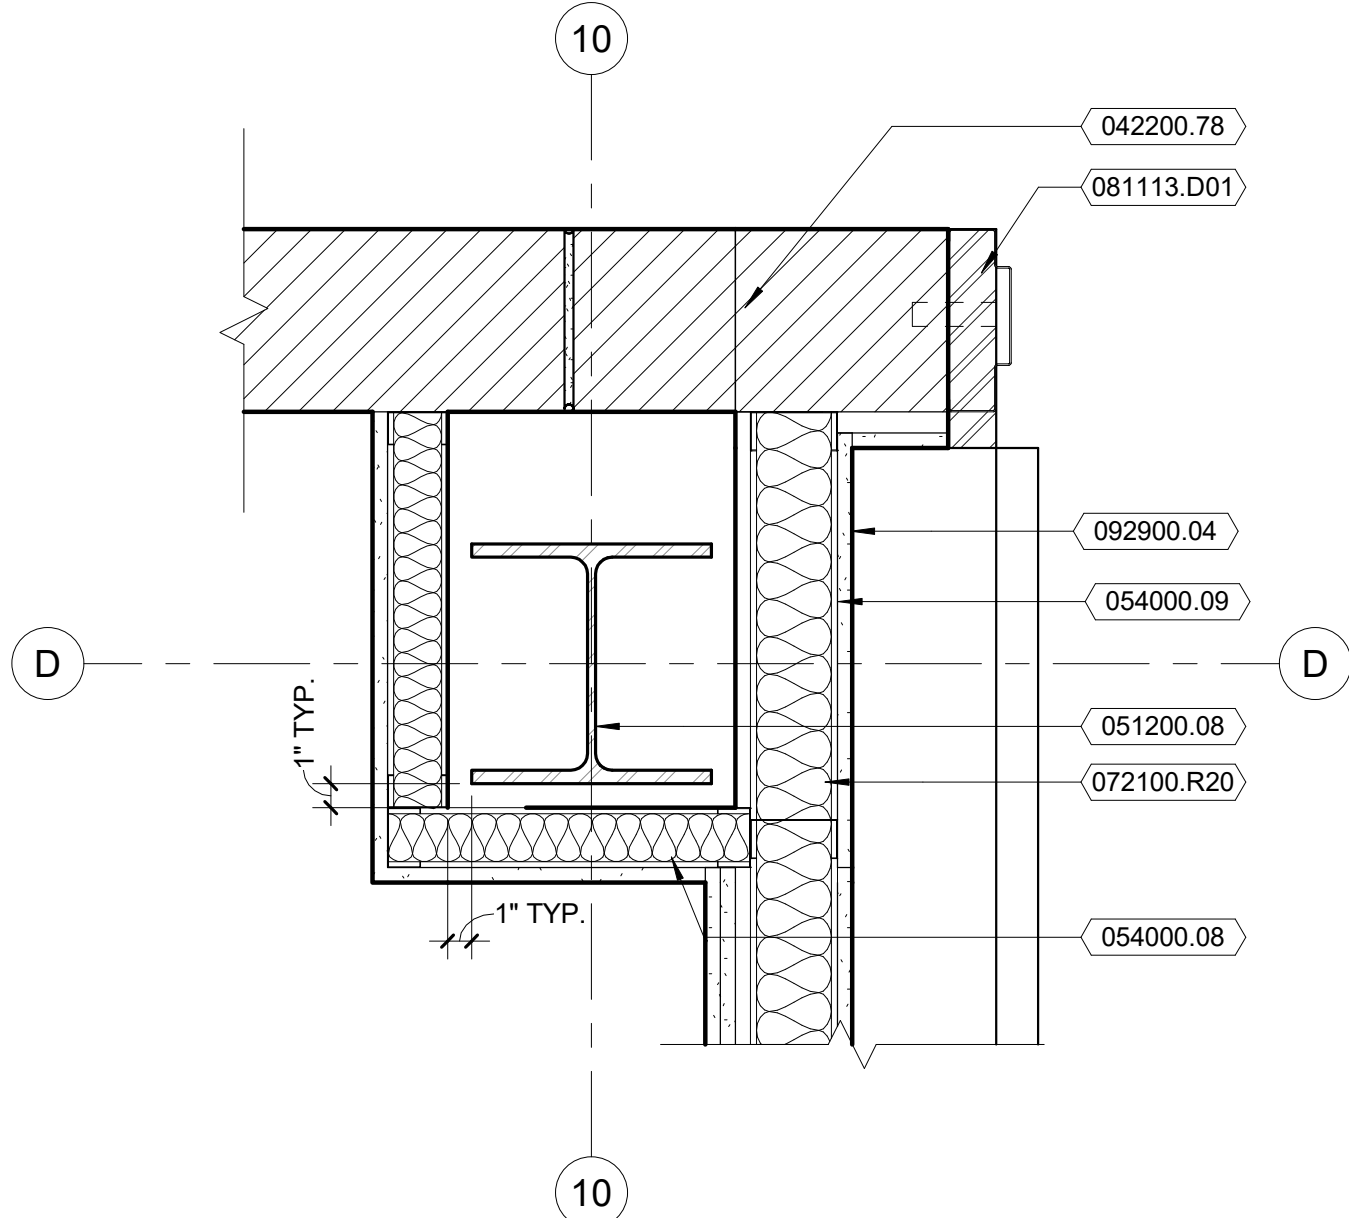

3 PLAN DTL - FIRST FLOOR - D-10
Scale: 1 1/2" = 1'-0"

KEYNOTES PER SHEET	
NOTE	DESCRIPTION
042200.14	FACE BRICK
042200.69	ADJUSTABLE ANCHOR
042200.77	ROWLOCK COURSE BRICK
042200.78	8" CMU, BURNISHED BLOCK
042200.79	4" CMU, BURNISHED BLOCK
042200.80	2" CMU, BURNISHED BLOCK
047200.21	CAST STONE SILL
051200.08	STEEL COLUMN
051200.10	STEEL TUBE COLUMN
054000.01	6" COLD FORMED METAL STUD
054000.02	3" VERTICAL "Z"
054000.08	2 1/2" STEEL STUD
054000.09	3 5/8" STEEL STUD
061600.01	5/8" EXTERIOR SHEATHING
072100.A-24	6" MINERAL WOOL INSULATION, FACED
072100.D-R10	2" EXTRUDED POLYSTYRENE FOAM-PLASTIC BOARD
072100.R20	SOUND ATTENUATION BATTS
072100.V02	VAPOR RETARDER
072713.A01	SELF-ADHERED MEMBRANE AIR BARRIER
074243.E01	CONCEALED PANEL CLIP
074243.M01	METAL TRIM
074646.01	FIBER - CEMENT CLADDING SYSTEM WITH WOOD FINISH AND HORIZONTAL BANDS
081113.D01	HOLLOW METAL FRAME
084413.A01	GLAZED ALUMINUM CURTAIN WALL
085113.A01	ALUMINUM WINDOW
085113.W02	ALUMINUM FRAME EXTENSION
092900.04	GYPSUM BOARD, REGULAR 5/8"



8401 Arlington Blvd.
Fairfax, VA 22031
703.694.9025

Town of Vienna


Town of Vienna Police Station

215 Centre Street South
Vienna, VA 22180
PERMIT SUBMISSION

SEAL

KEY PLAN

SCALE

 

REVISIONS

NO.	DESCRIPTION	DATE

DRAWN BY _____ Author
APPROVED BY _____ Approver
CHECKED BY _____ Checker
DATE _____ FEBRUARY 26, 2020

TITLE

PLAN DETAILS

PROJECT NO. 50108541

A-321

SHEET NO.

5/18/2020 9:25:29 AM


E

D


C

B


A

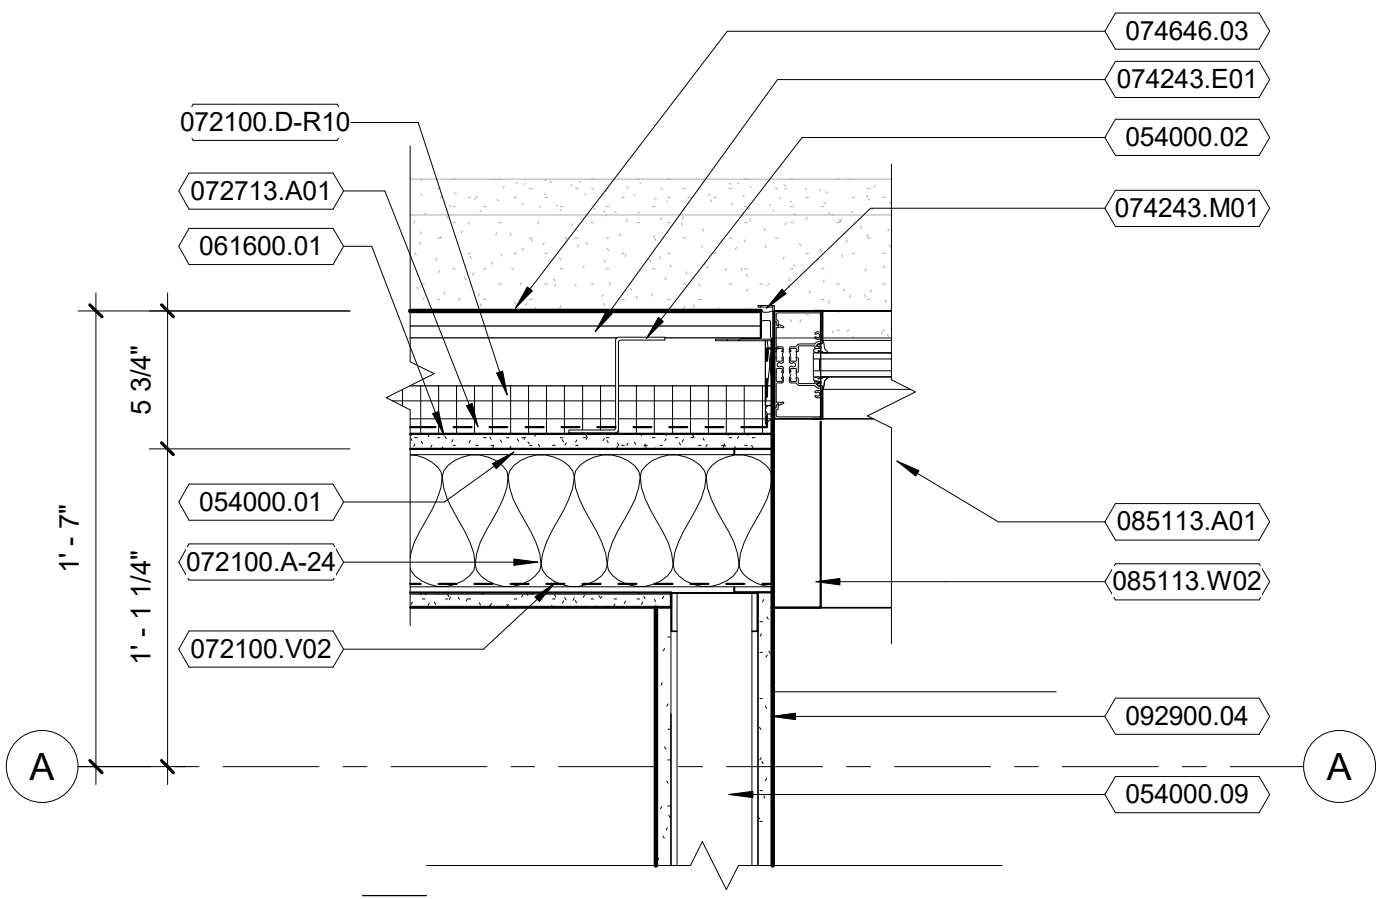

1 PLAN DTL - SECOND FLOOR - A
Scale: 1 1/2" = 1'-0"

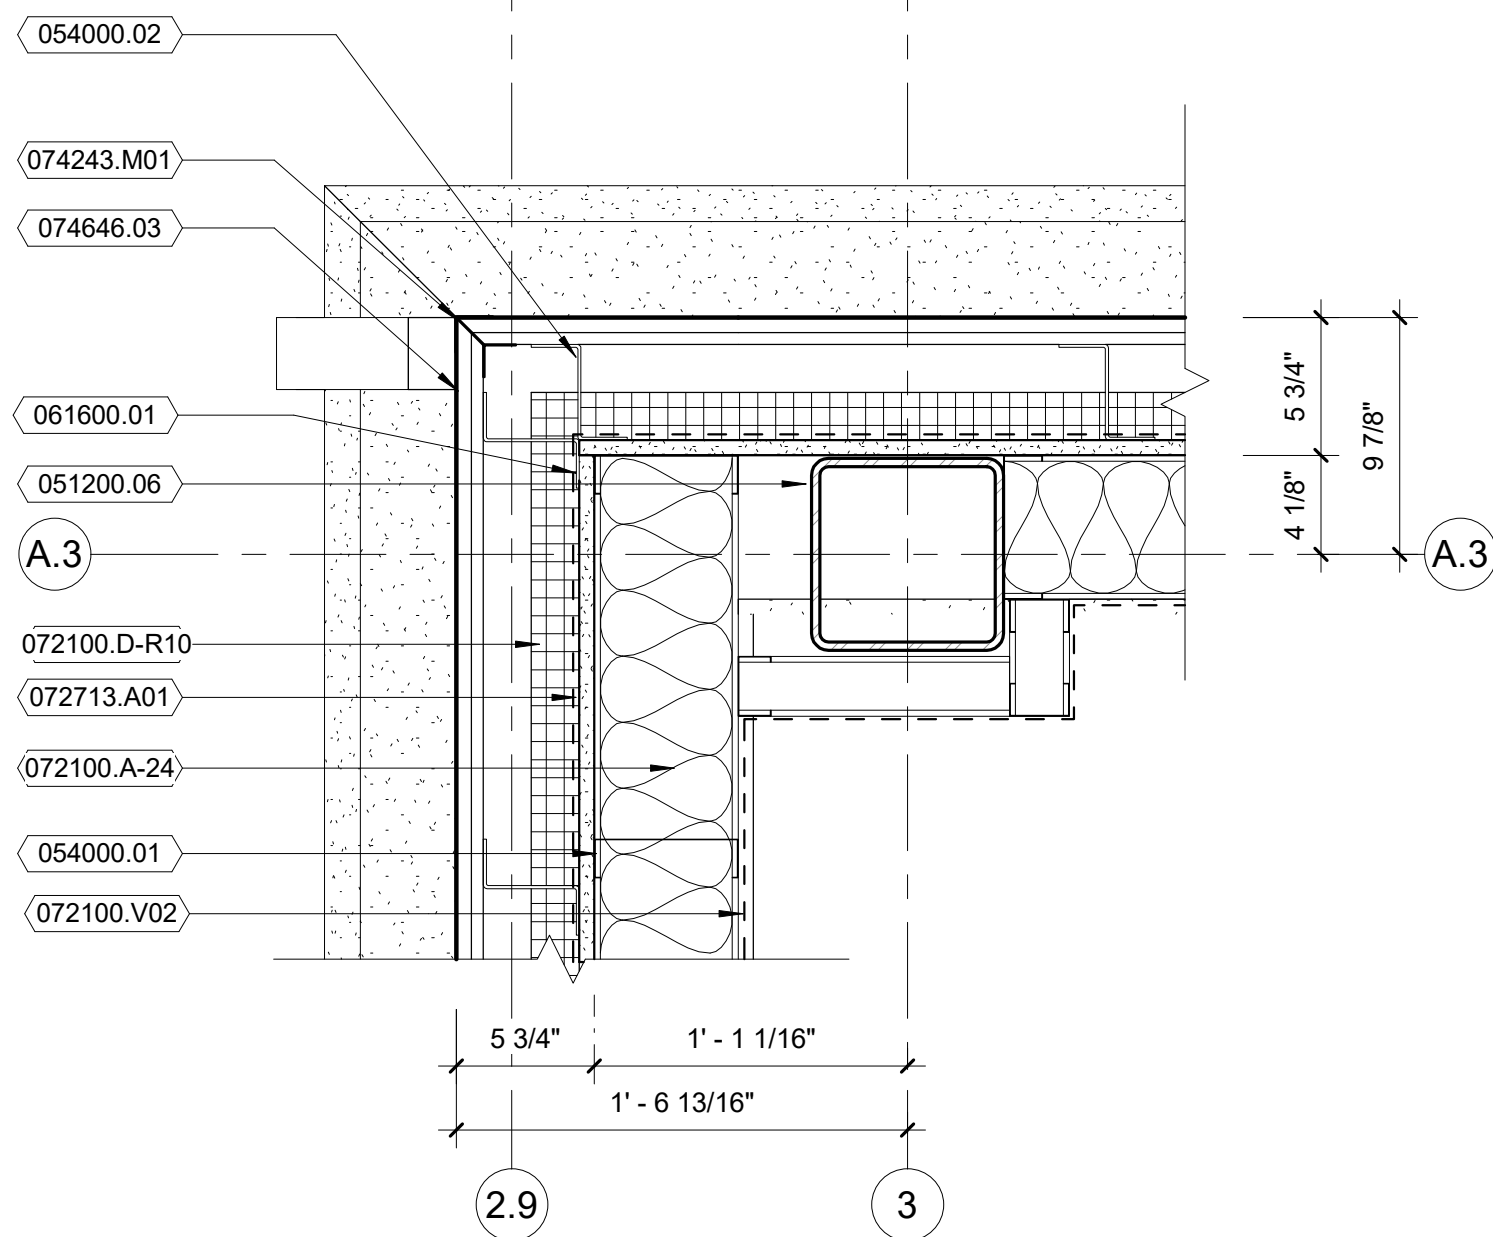

3 PLAN DTL - SECOND FLOOR - A.3-3
Scale: 1 1/2" = 1'-0"

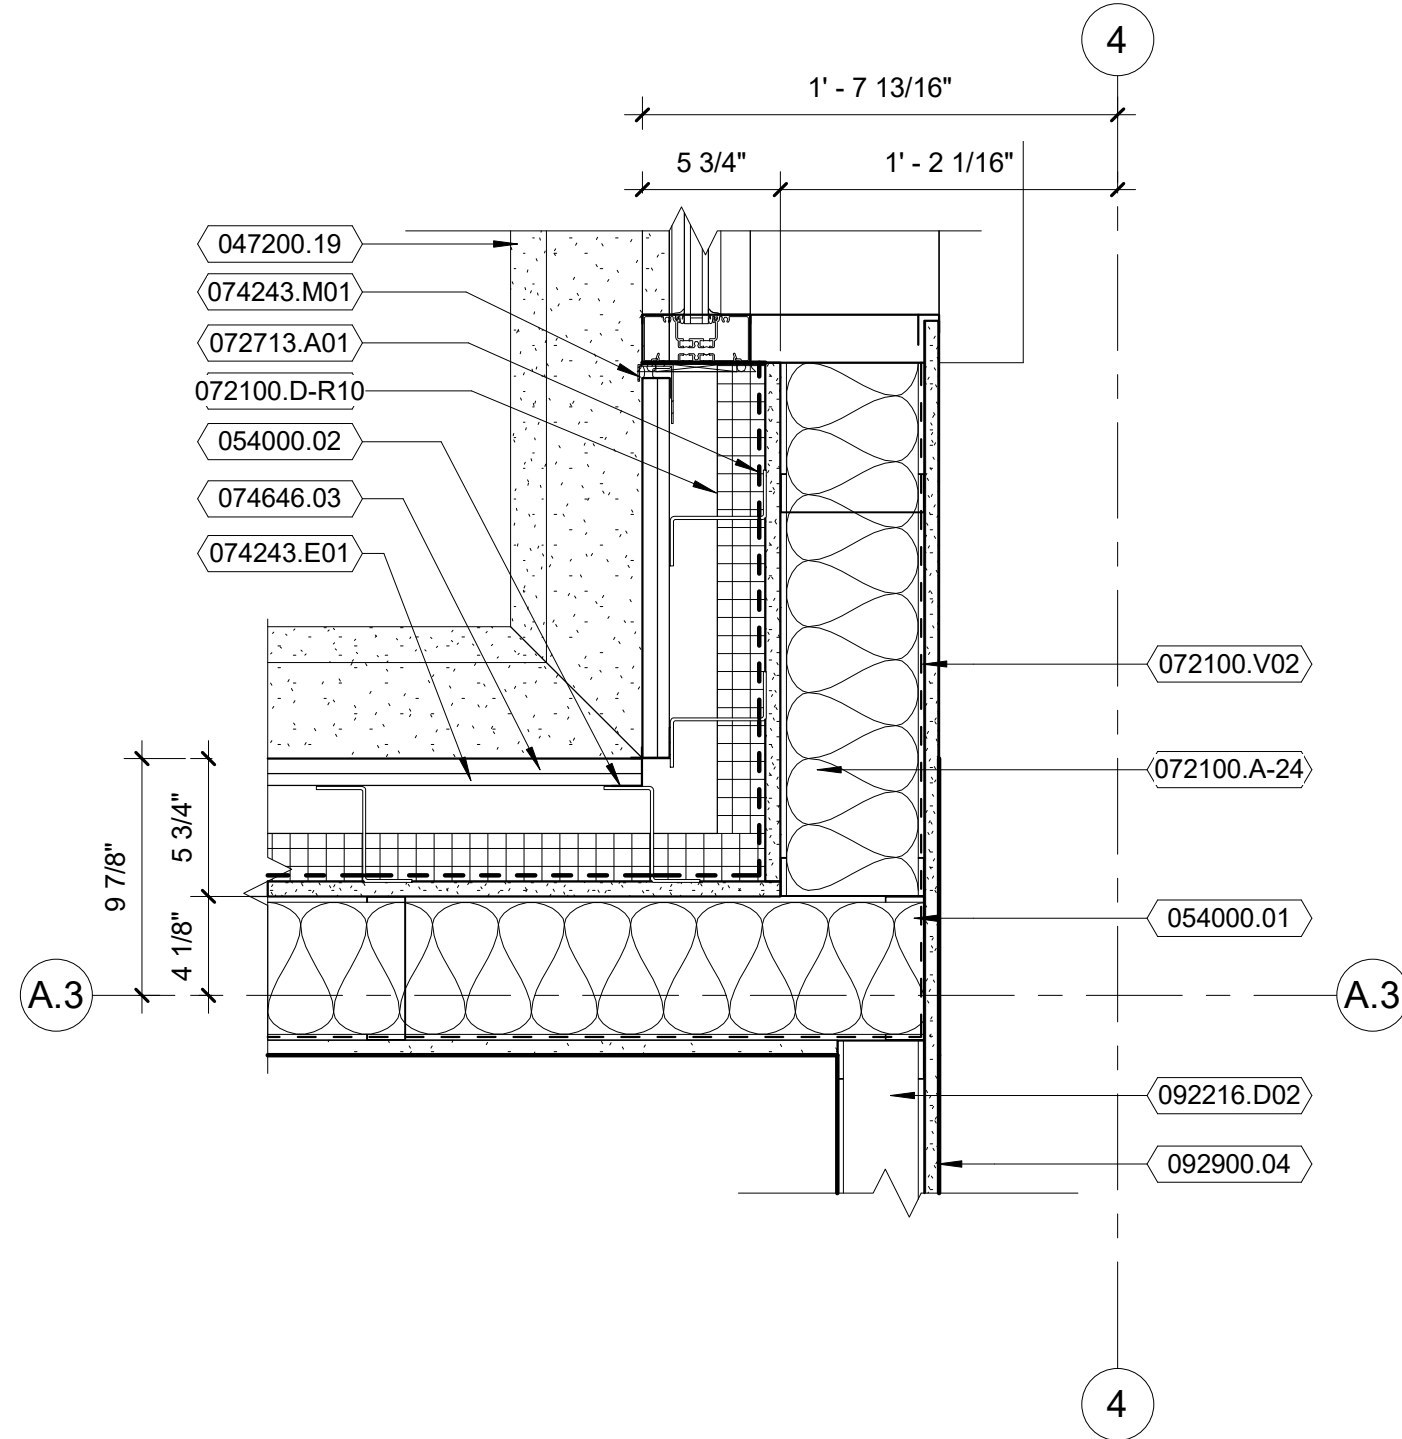

2 PLAN DTL - SECOND FLOOR - A.3-4
Scale: 1 1/2" = 1'-0"

KEYNOTES PER SHEET	
NOTE	DESCRIPTION
047200.19	CAST STONE CORNICE
051200.06	STEEL TUBE
054000.01	6" COLD FORMED METAL STUD
054000.02	3" VERTICAL "Z"
054000.09	3 5/8" STEEL STUD
061600.01	5/8" EXTERIOR SHEATHING
072100.A-24	6" MINERAL WOOL INSULATION, FACED
072100.D-R10	2" EXTRUDED POLYSTYRENE FOAM-PLASTIC BOARD
072100.V02	VAPOR RETARDER
072713.A01	SELF-ADHERED MEMBRANE AIR BARRIER
074243.E01	CONCEALED PANEL CLIP
074243.M01	METAL TRIM
074646.03	FIBER - CEMENT CLADDING SYSTEM WITH SOLID COLOR AND HORIZONTAL BANDS
085113.A01	ALUMINUM WINDOW
085113.W02	ALUMINUM FRAME EXTENSION
092216.D02	2 1/2" STUD
092900.04	GYPSUM BOARD, REGULAR 5/8"




8401 Arlington Blvd.
Fairfax, VA 22031
703.694.9025

Town of Vienna
Town of Vienna Police Station
215 Centre Street South
Vienna, VA 22180
PERMIT SUBMISSION

SEAL

KEY PLAN

SCALE

 

REVISIONS

NO.	DESCRIPTION	DATE

DRAWN BY _____ Author
APPROVED BY _____ Approver
CHECKED BY _____ Checker
DATE _____ FEBRUARY 26, 2020

TITLE

PLAN DETAILS

PROJECT NO. 50108541

A-322

SHEET NO.

5/18/2020 9:25:36 AM


E

D


C

B


A

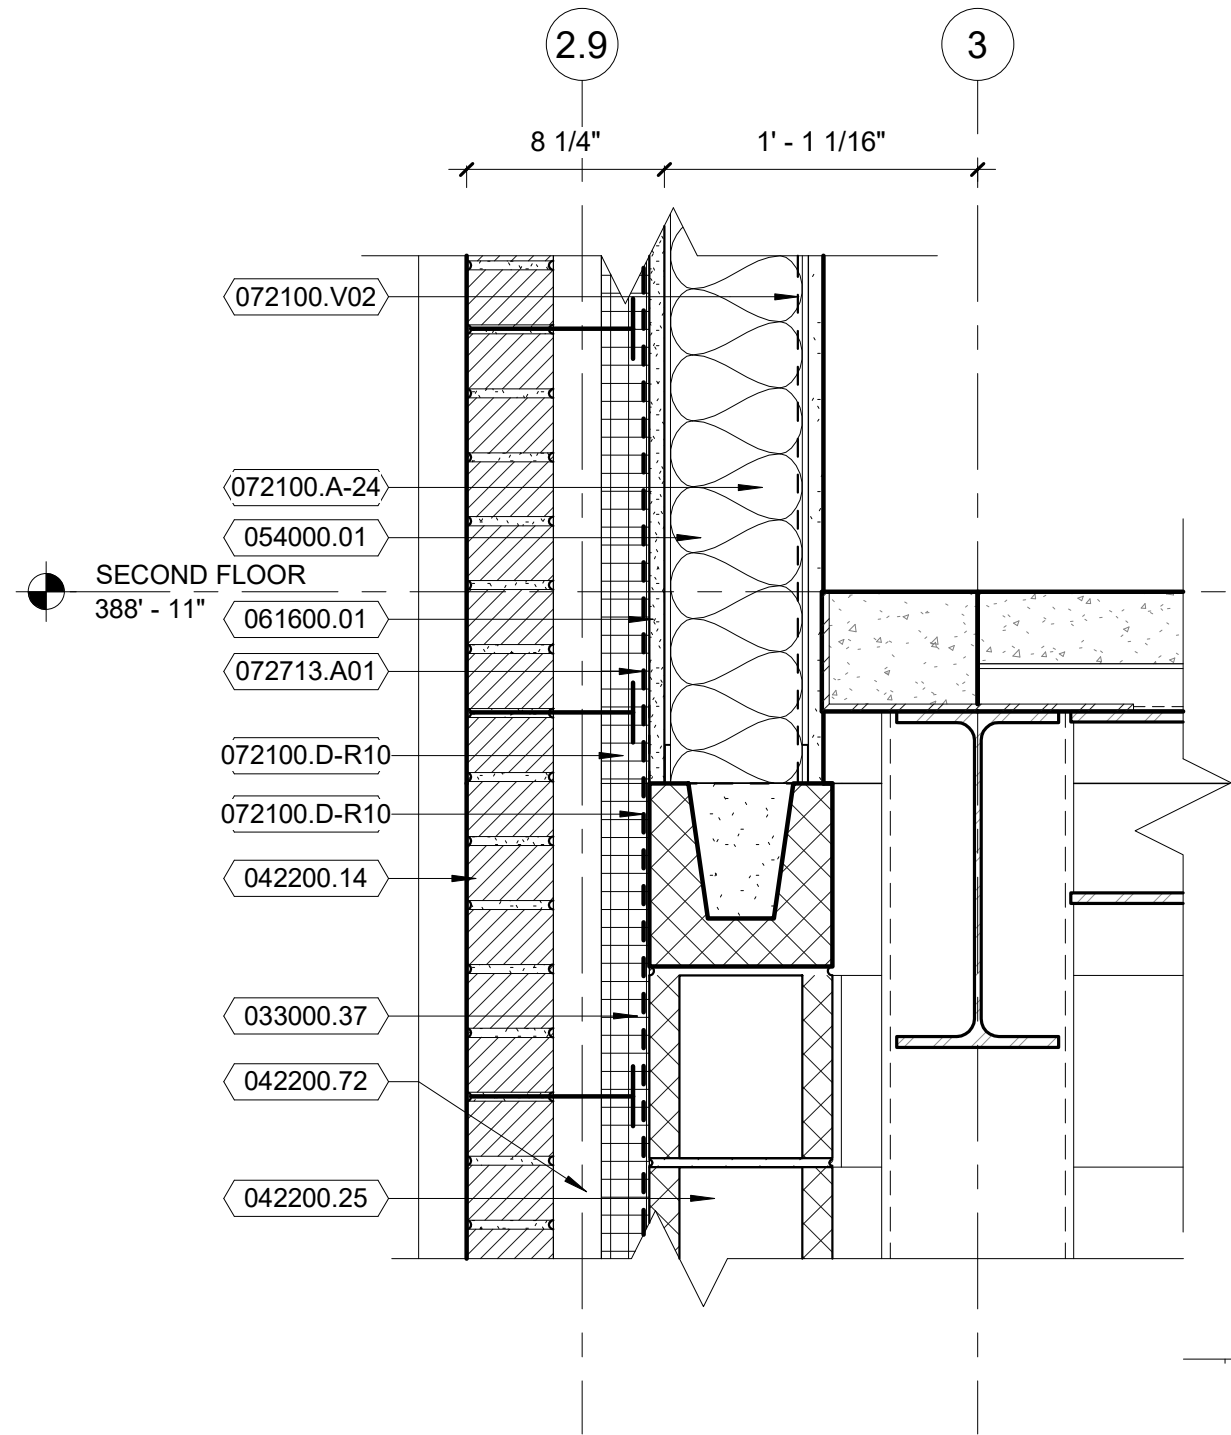


5 SECTION DTL - GRID 2.9
Scale: 1 1/2" = 1'-0"

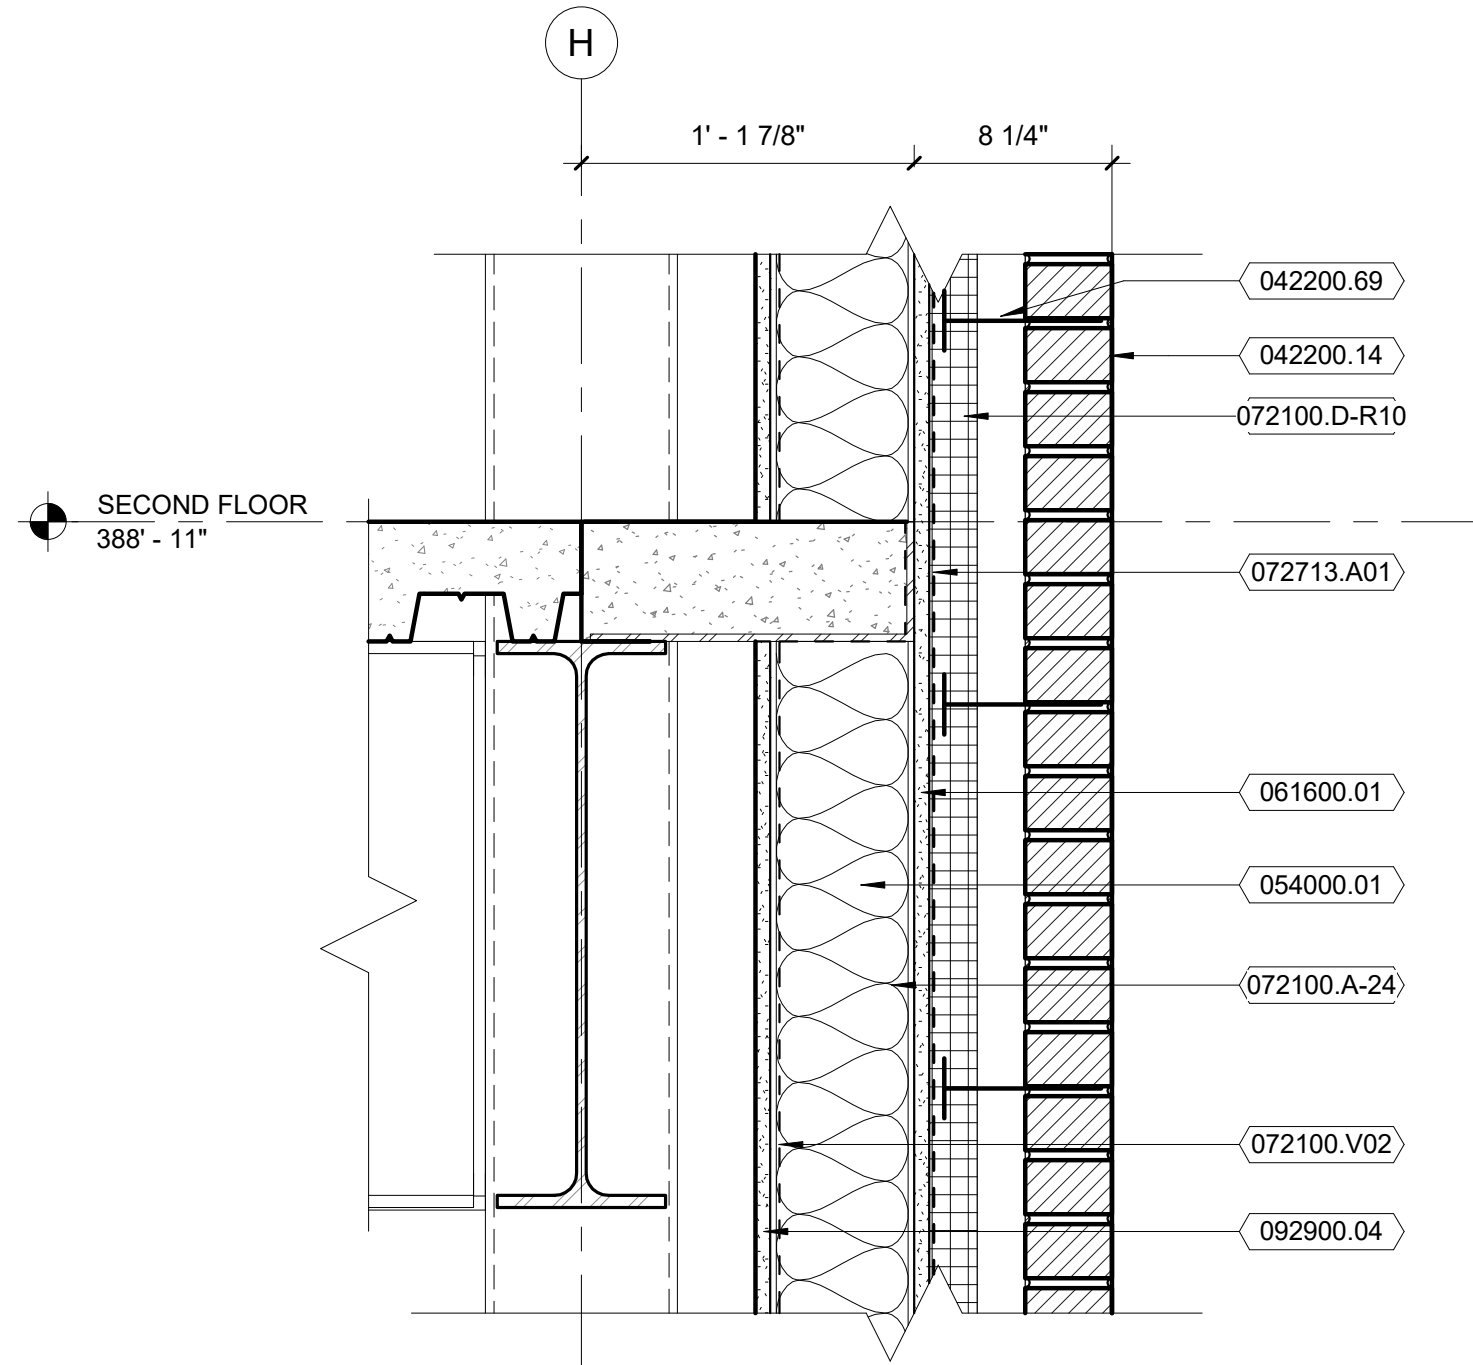


6 SECTION DTL - GRID H-10
Scale: 1 1/2" = 1'-0"

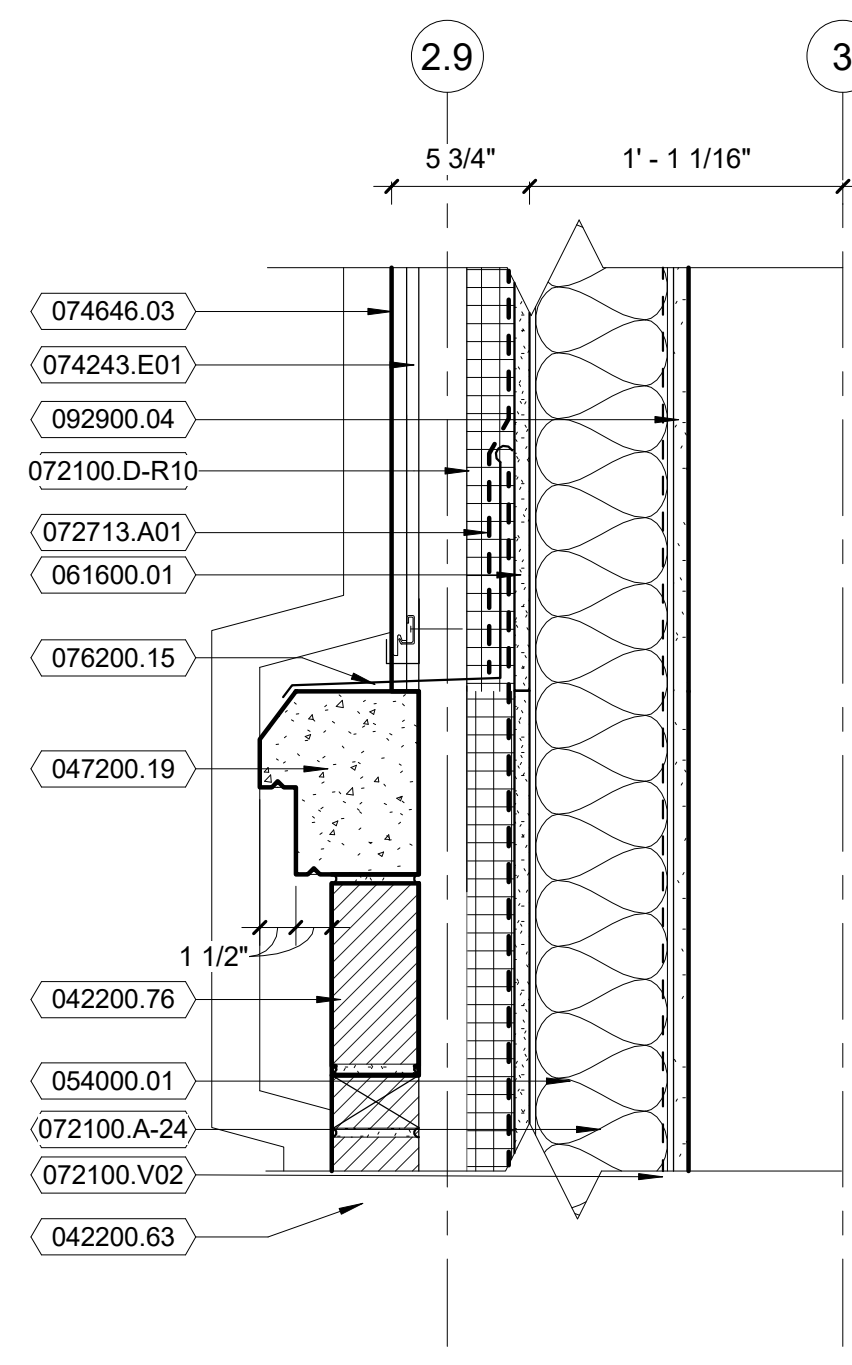


7 SECTION DTL - PRECAST SILL
Scale: 1 1/2" = 1'-0"

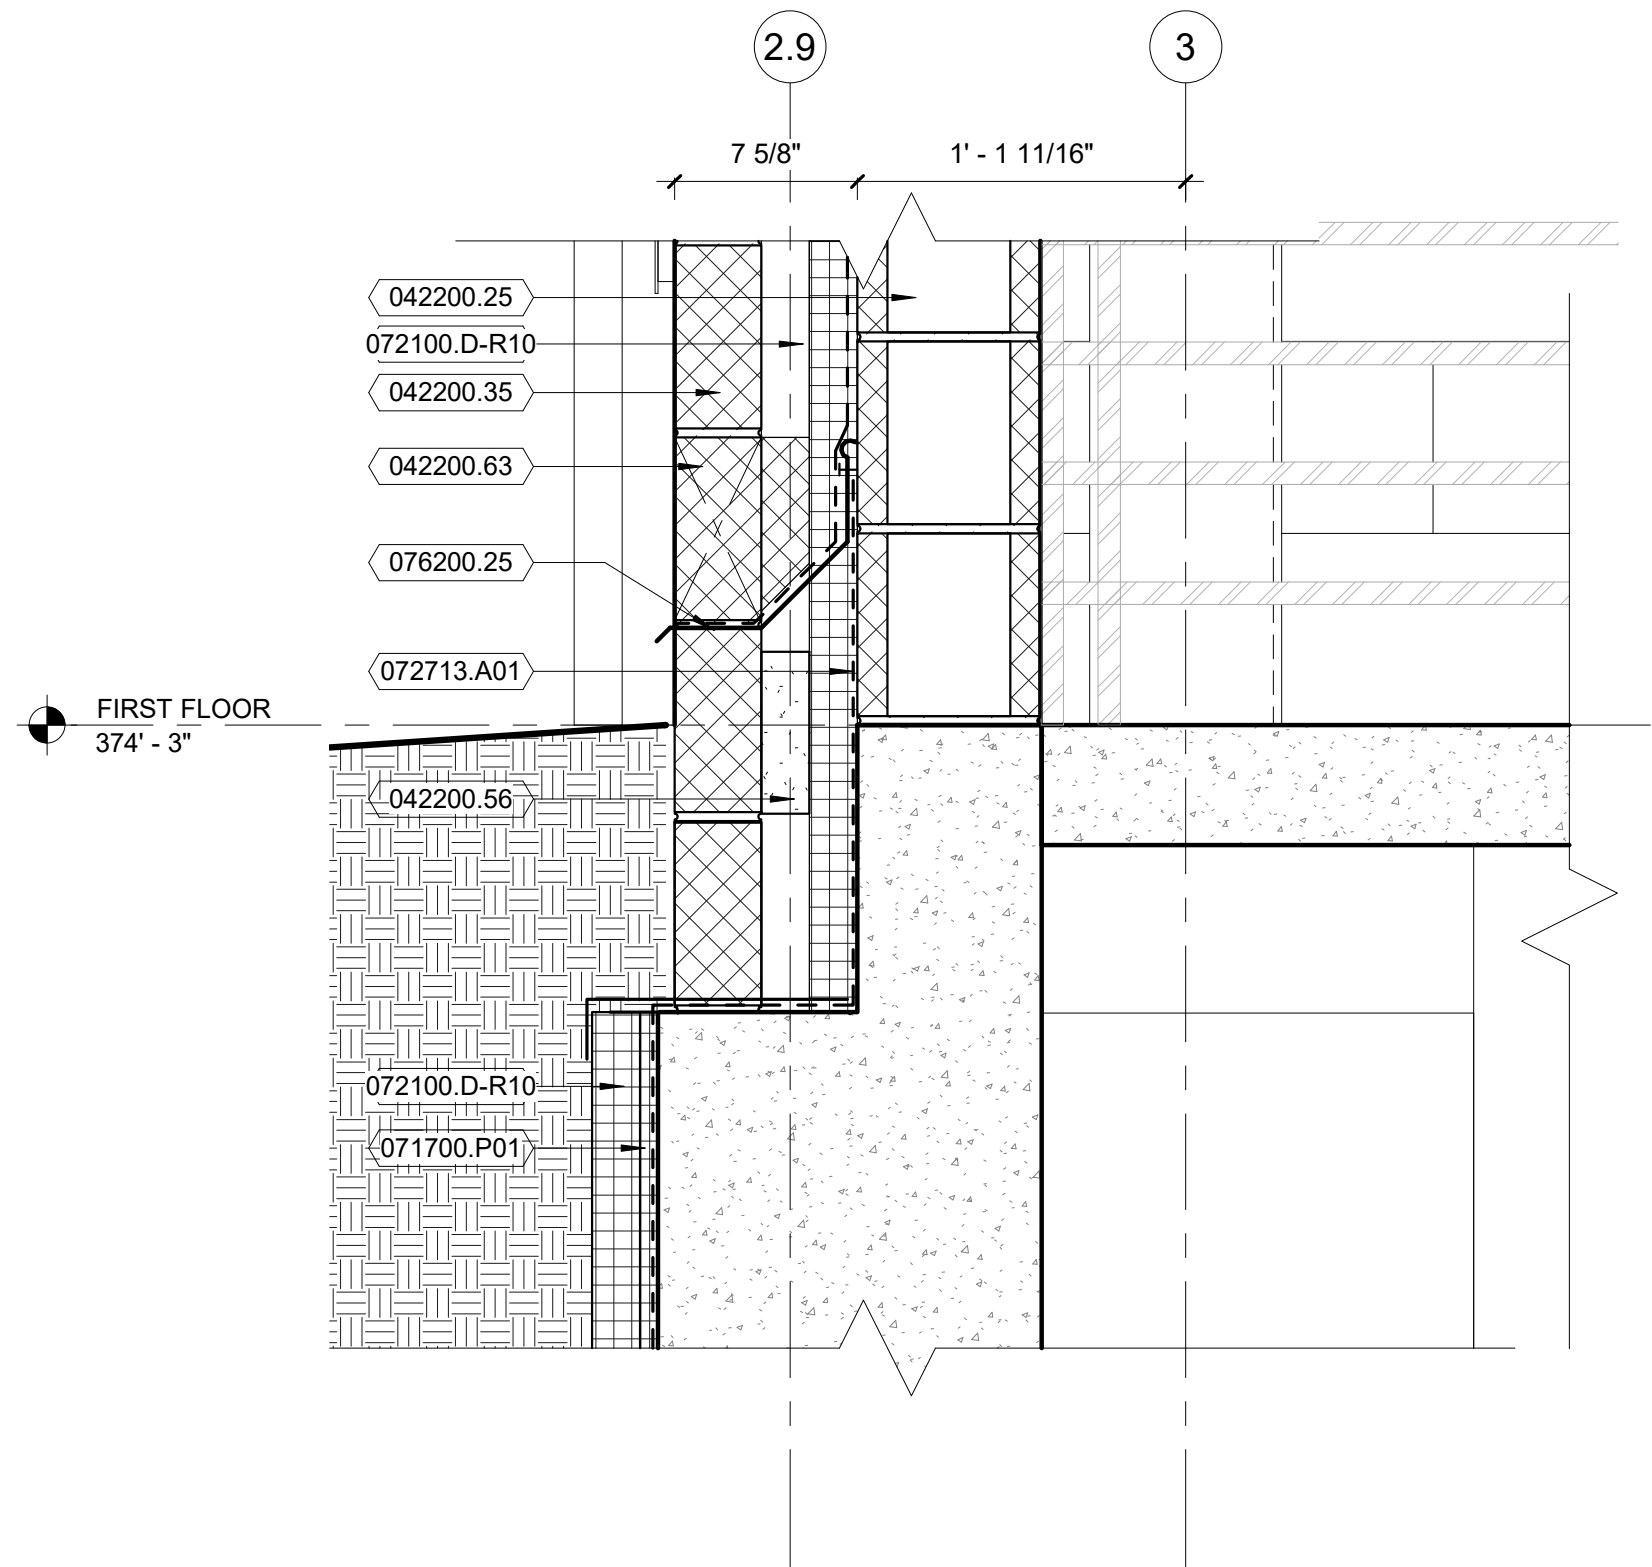


1 SECTION DTL - GRID 2.9
Scale: 1 1/2" = 1'-0"

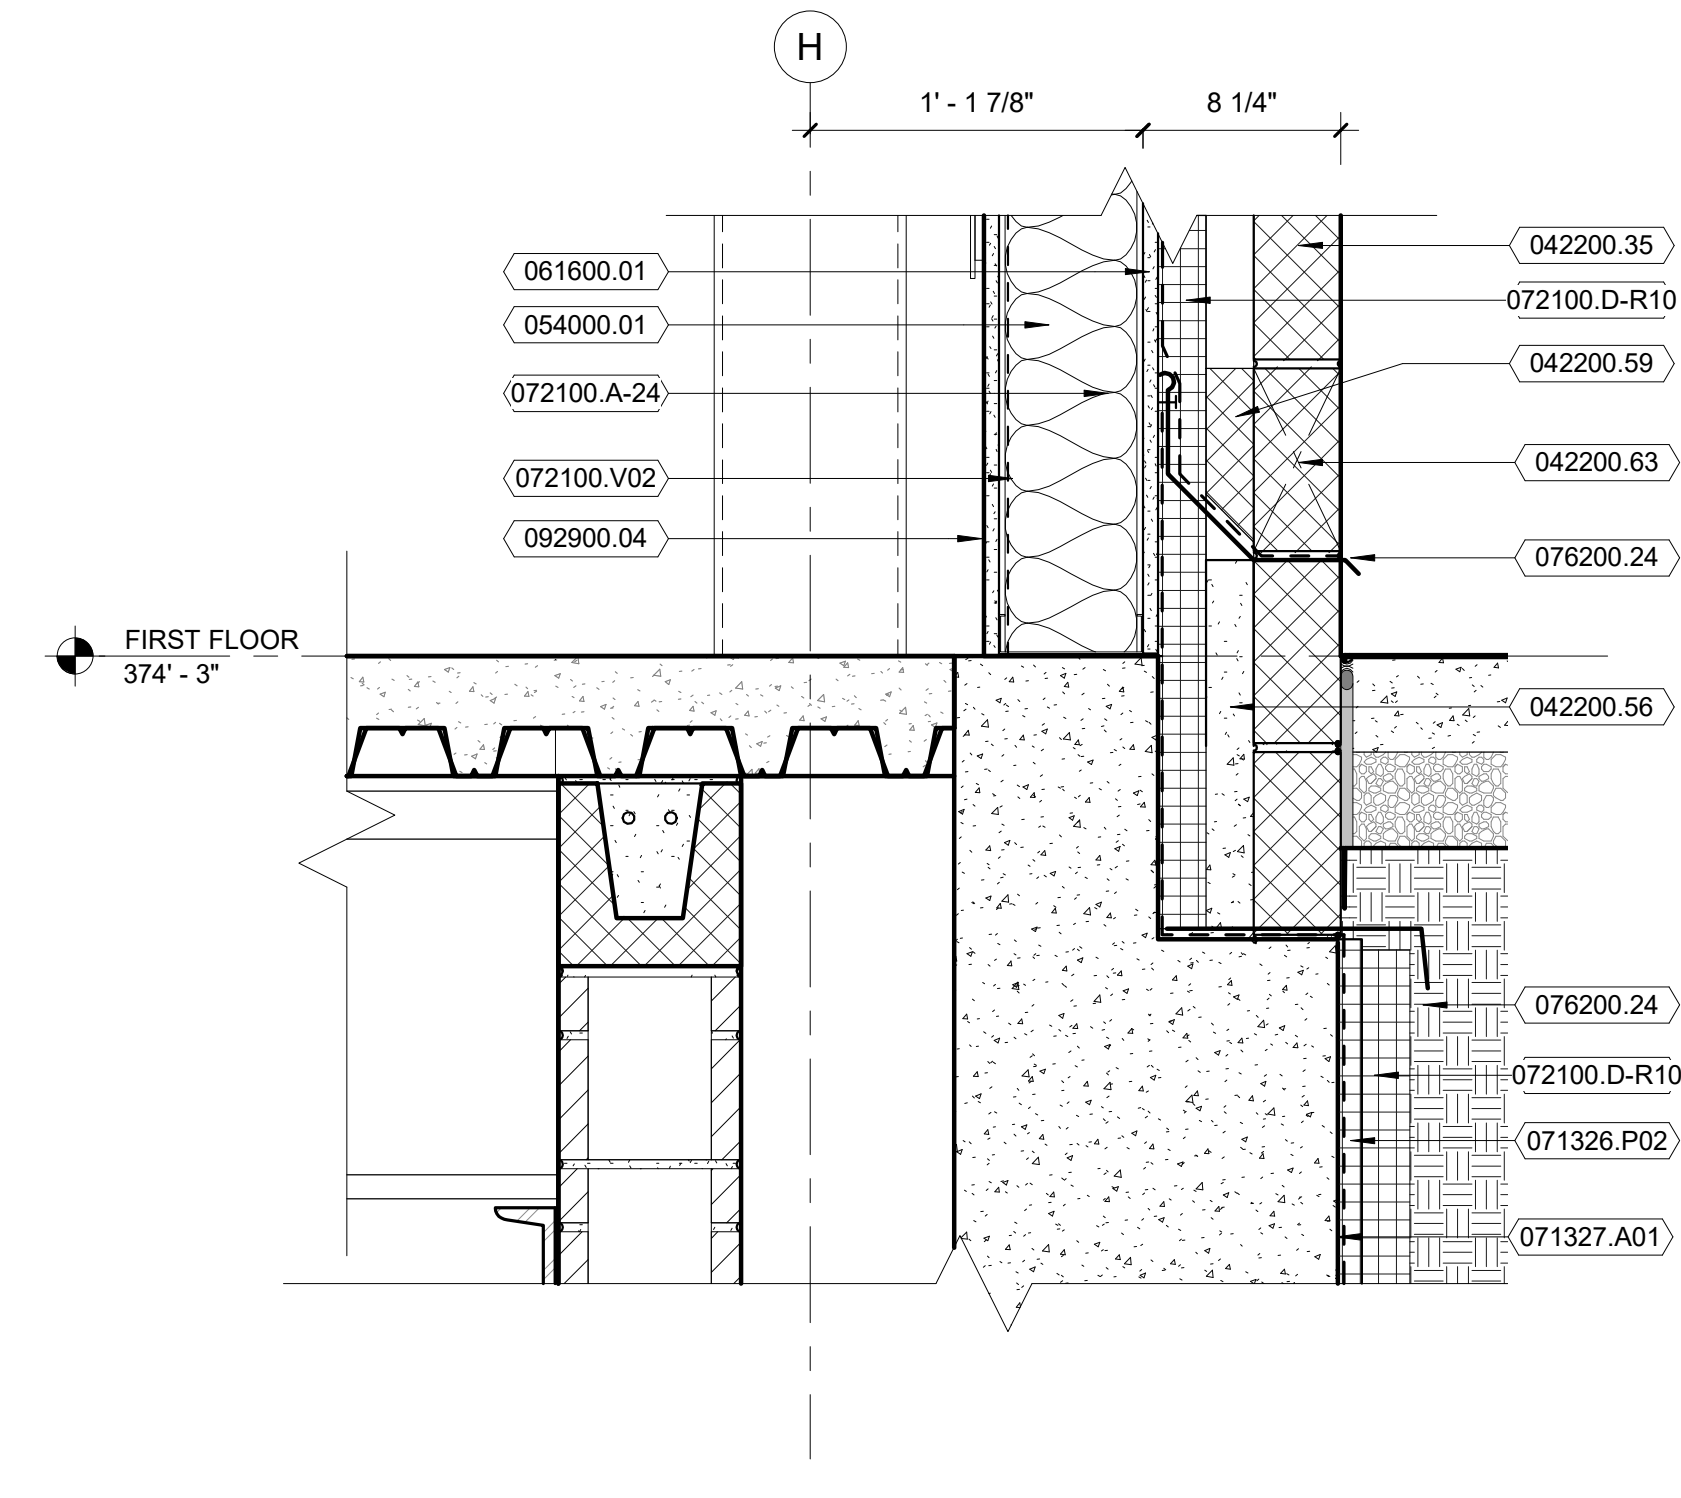

2 SECTION DTL - GRID H-10
Scale: 1 1/2" = 1'-0"

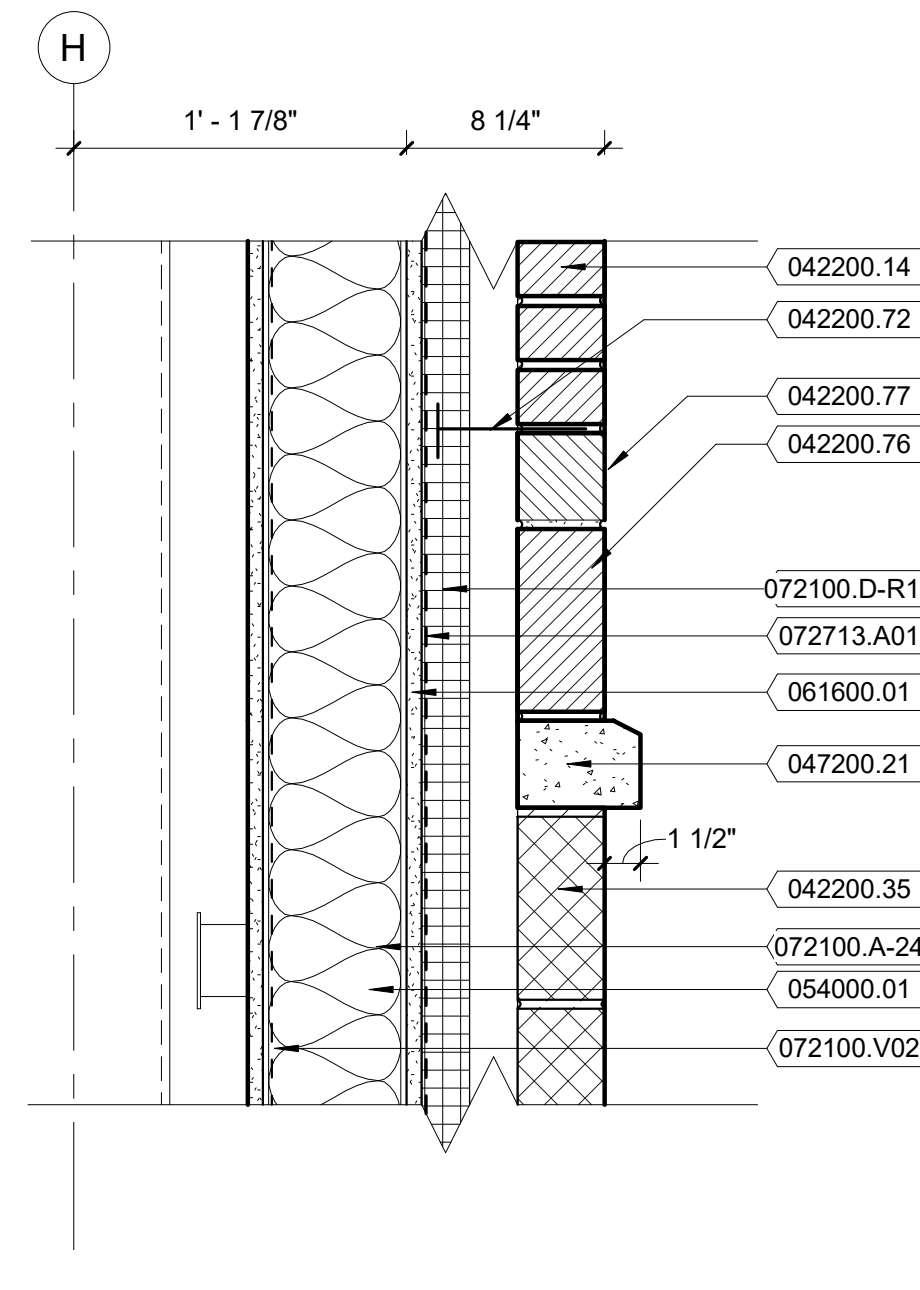

3 SECTION DTL - GRID H-10
Scale: 1 1/2" = 1'-0"

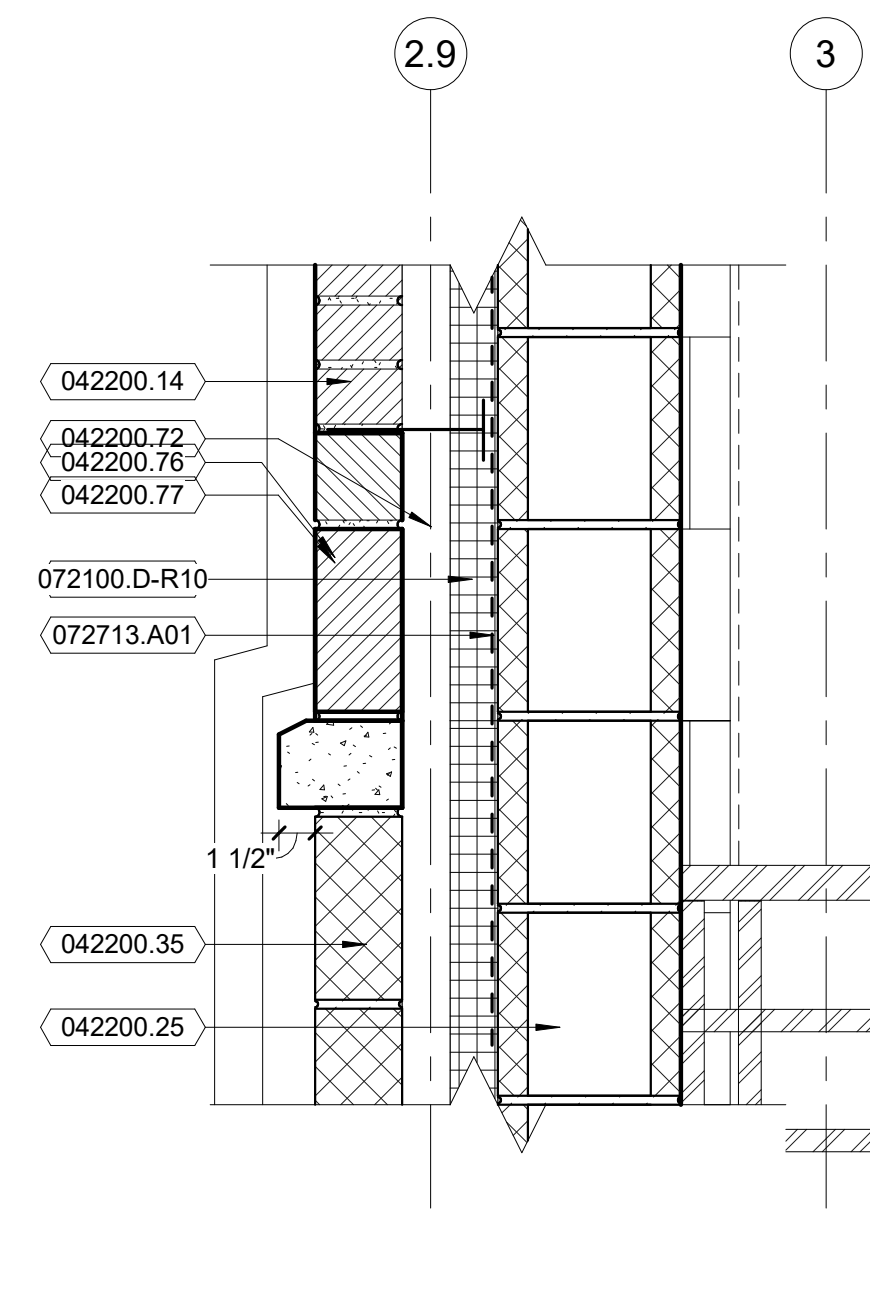

4 SECTION DTL - PRECAST SILL
Scale: 1 1/2" = 1'-0"

KEYNOTES PER SHEET	
NOTE	DESCRIPTION
033000.37	VAPOR BARRIER
042200.14	FACE BRICK
042200.25	8" CMU
042200.35	4" DECORATIVE CMU
042200.56	GROUT SOLID
042200.59	CAVITY DRAINAGE MESH
042200.63	WEEP HOLE @ 24" O.C.
042200.69	ADJUSTABLE ANCHOR
042200.72	ADJUSTABLE BRICK TIE 16" O.C. VERTICALLY AND HORIZONTALLY
042200.76	SOLDIER COURSE BRICK
042200.77	ROWLOCK COURSE BRICK
047200.19	CAST STONE CORNICE
047200.21	CAST STONE SILL
054000.01	6" COLD FORMED METAL STUD
061600.01	5/8" EXTERIOR SHEATHING
071326.P02	DRAINAGE BOARD
071327.A01	WATERPROOFING MEMBRANE SYSTEM, BELOW GRADE, VERTICAL APPLICATIONS
071700.P01	DRAINAGE BOARD
072100.A-24	6" MINERAL WOOL INSULATION, FACED
072100.D-R10	2" EXTRUDED POLYSTYRENE FOAM-PLASTIC BOARD
072100.V02	VAPOR RETARDER
072713.A01	SELF-ADHERED MEMBRANE AIR BARRIER
074243.E01	CONCEALED PANEL CLIP
074646.03	FIBER - CEMENT CLADDING SYSTEM WITH SOLID COLOR AND HORIZONTAL BANDS
076200.15	METAL FLASHING
076200.24	STAINLESS STEEL THROUGH - WALL FLASHING
076200.25	METAL TRIM FLASHING
092900.04	GYPSUM BOARD, REGULAR 5/8"



8401 Arlington Blvd.
Fairfax, VA 22031
703.694.9025

Town of Vienna
Town of Vienna Police Station

215 Centre Street South
Vienna, VA 22180
PERMIT SUBMISSION

SEAL

KEY PLAN

SCALE



REVISIONS

NO.	DESCRIPTION	DATE

DRAWN BY _____ CL
APPROVED BY _____ RW
CHECKED BY _____ Checker
DATE _____ FEBRUARY 26, 2020

TITLE

ENLARGED
SECTION DETAILS

PROJECT NO. 50108541

A-330

SHEET NO.

5/18/2020 9:25:40 AM


E

D


C

B


A

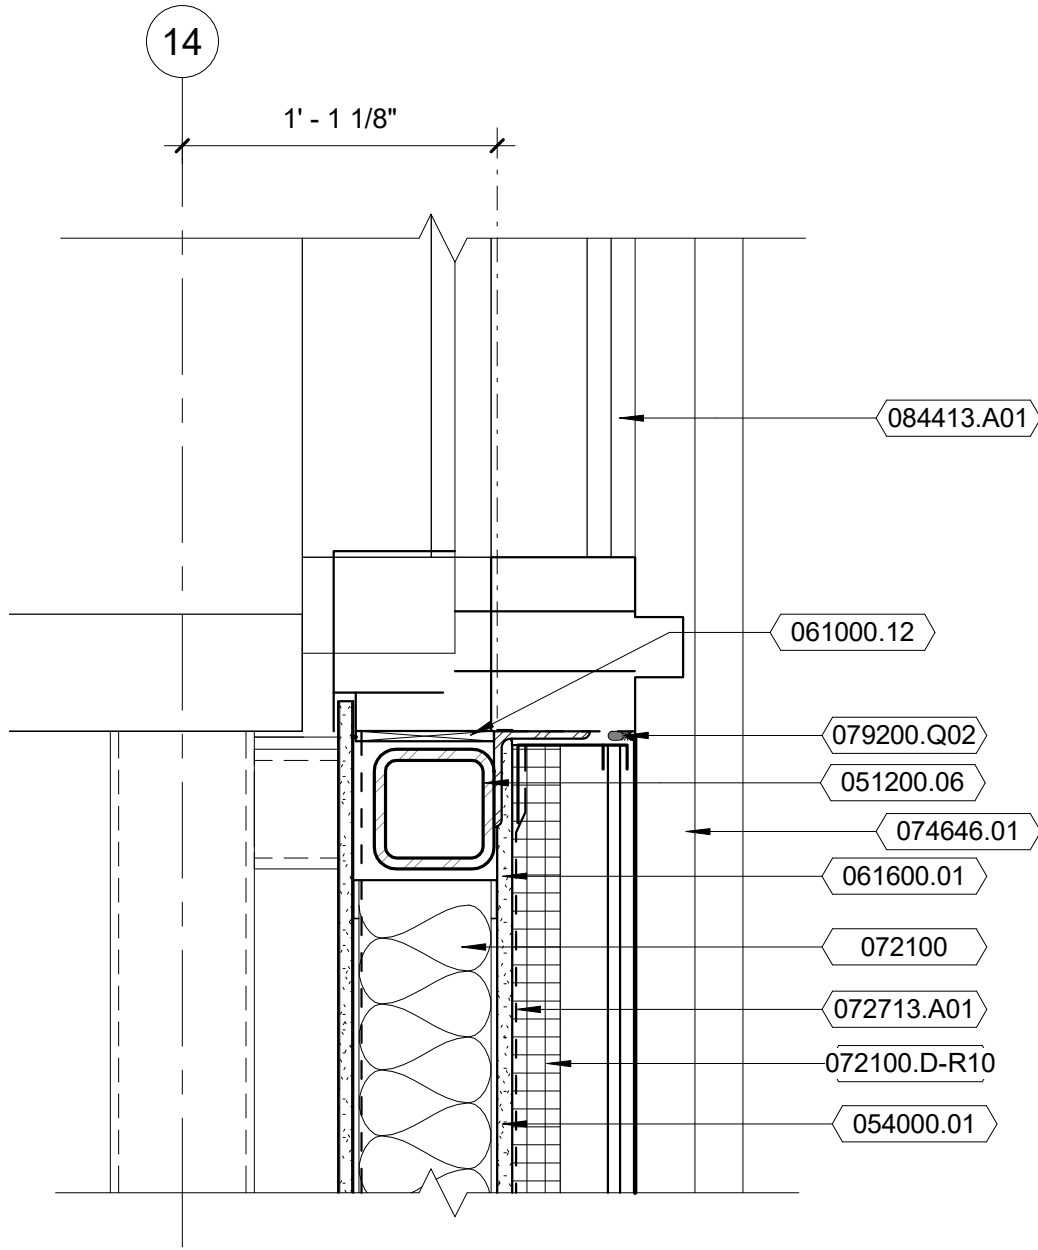


4 SECTION DTL - GRID 14
Scale: 1 1/2" = 1'-0"

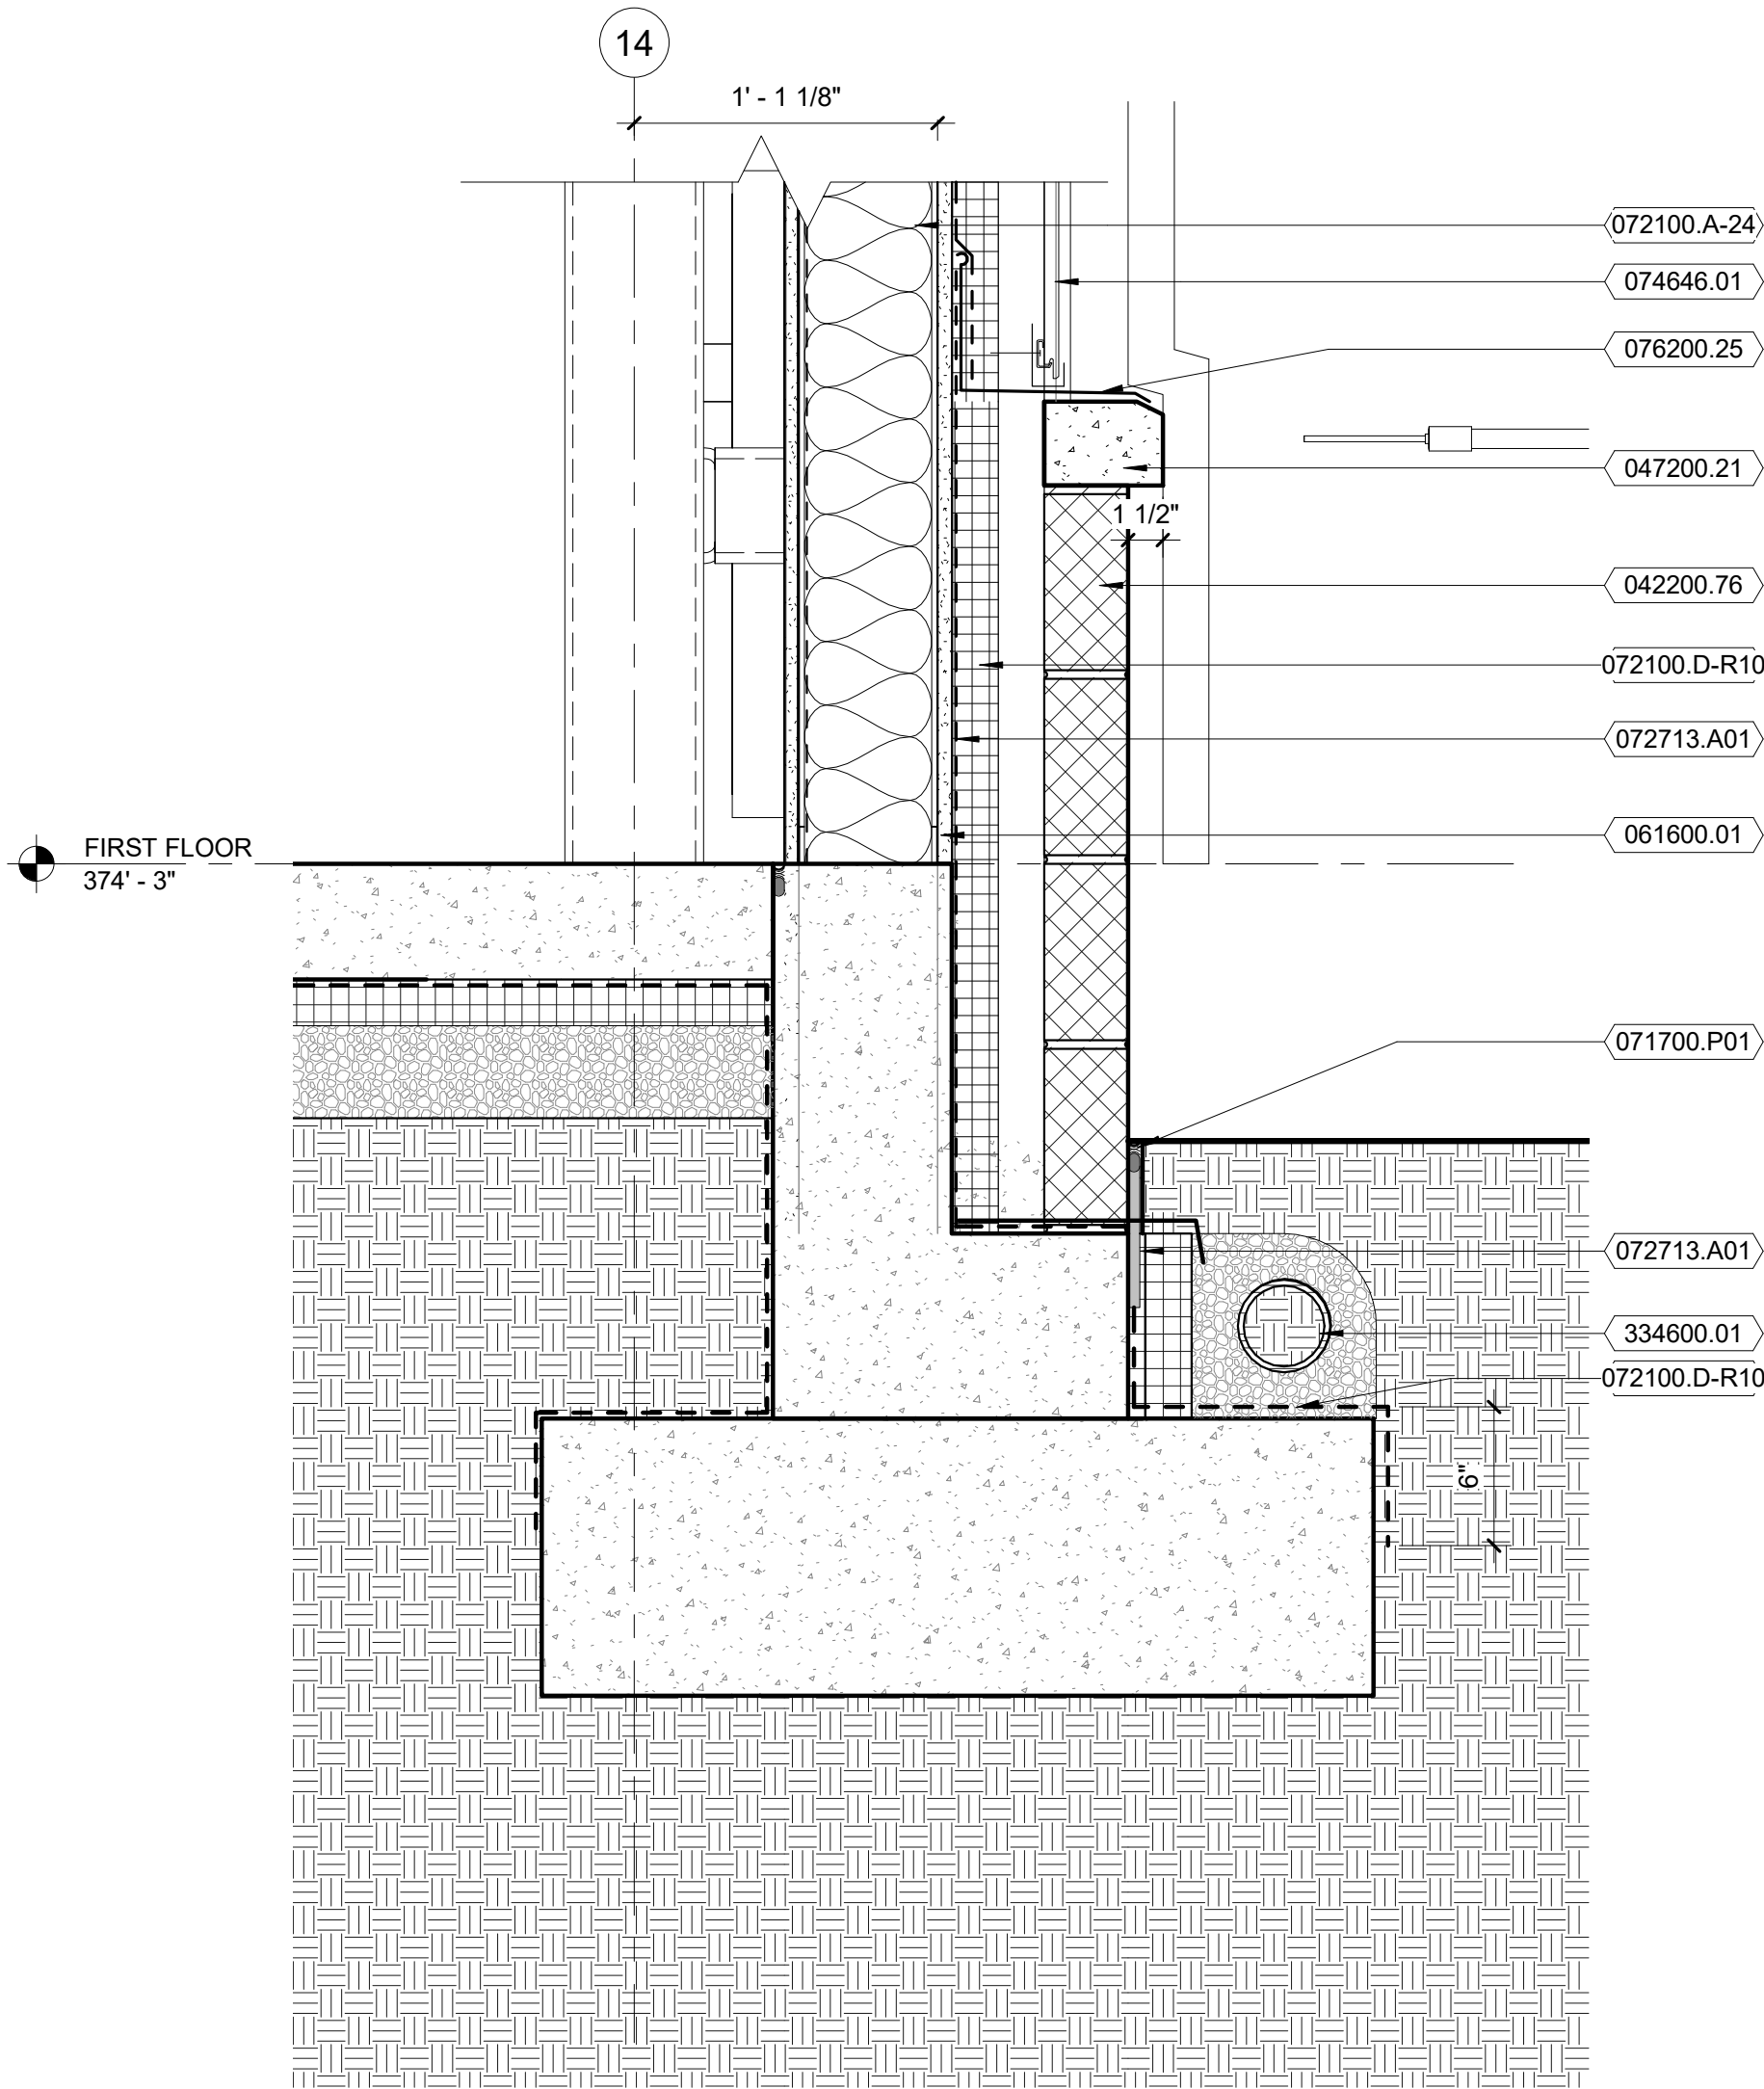

1 SECTION DTL - GRID 14
Scale: 1 1/2" = 1'-0"

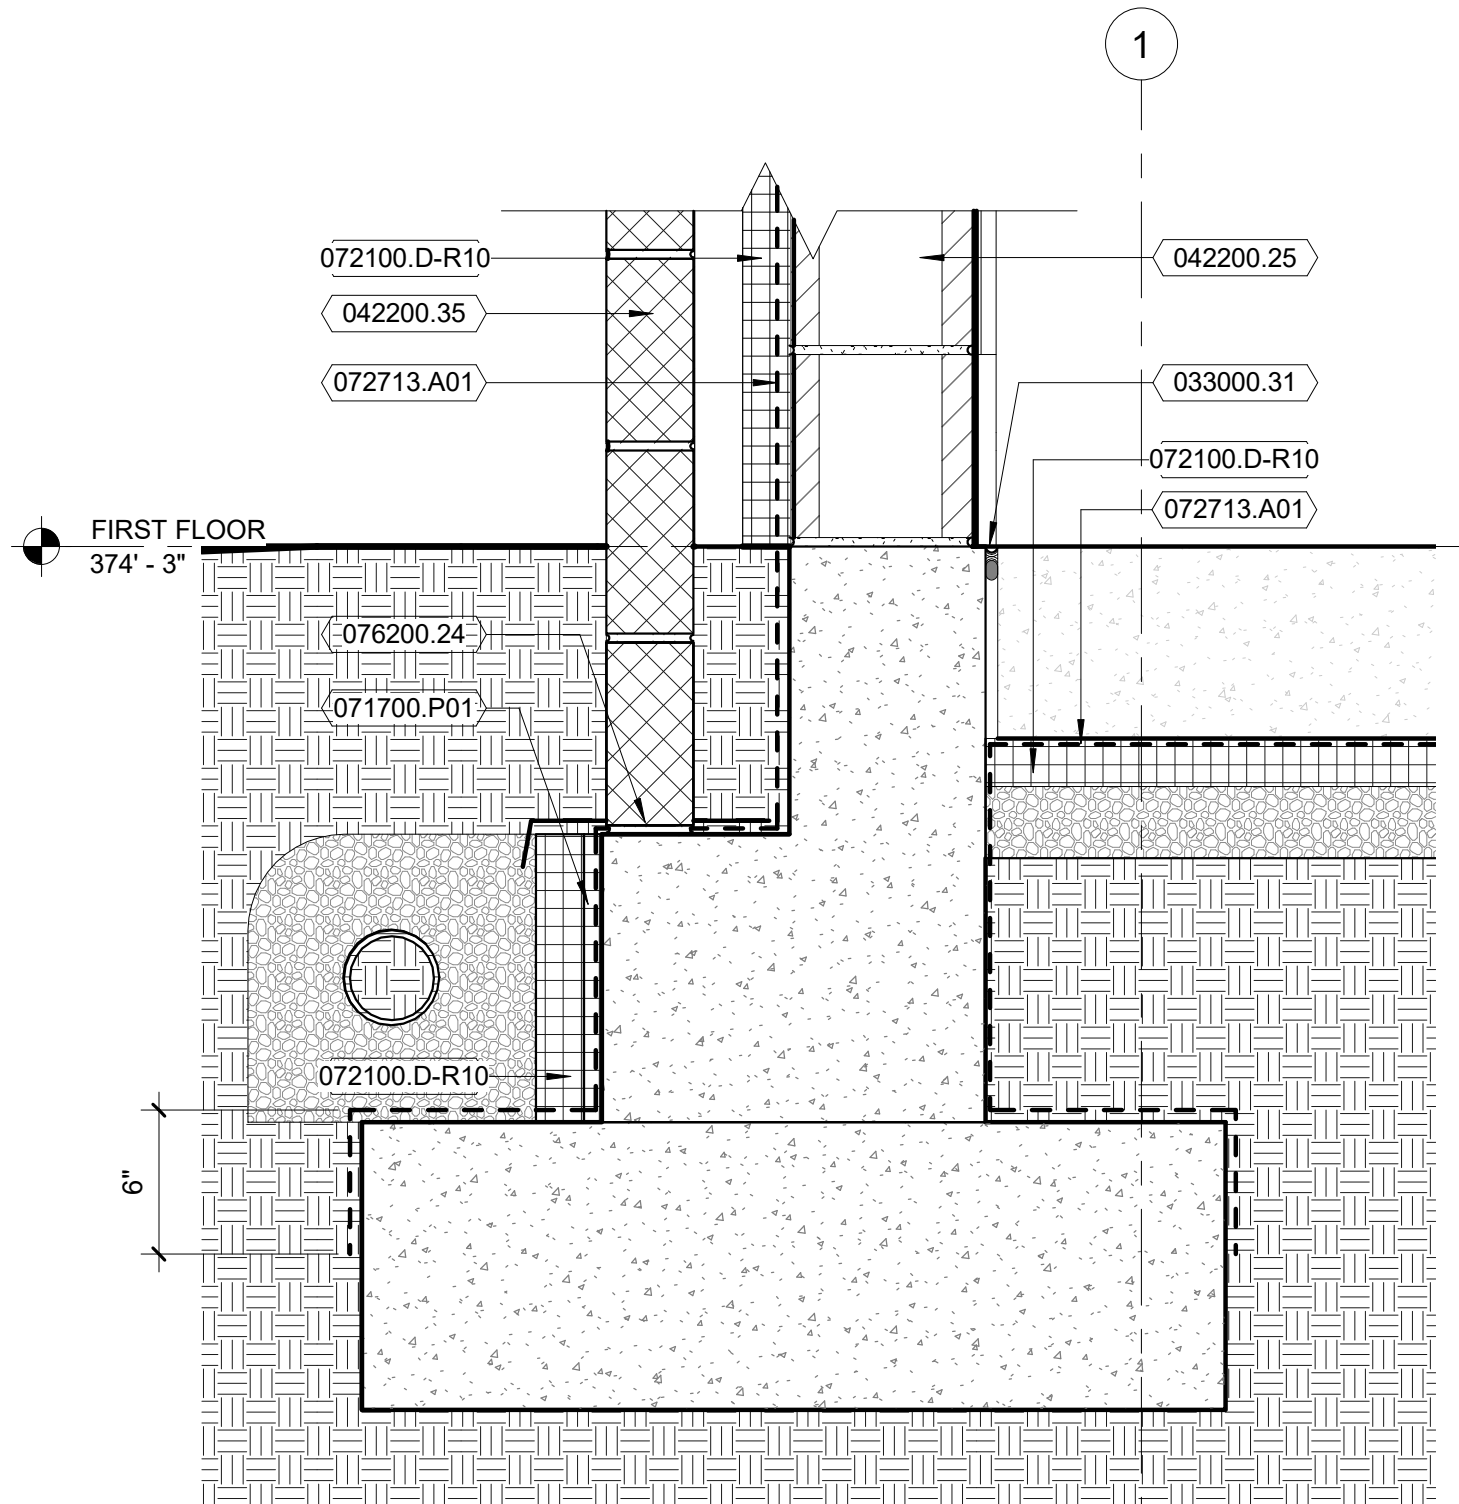

2 SECTION DTL - GRID 1
Scale: 1 1/2" = 1'-0"

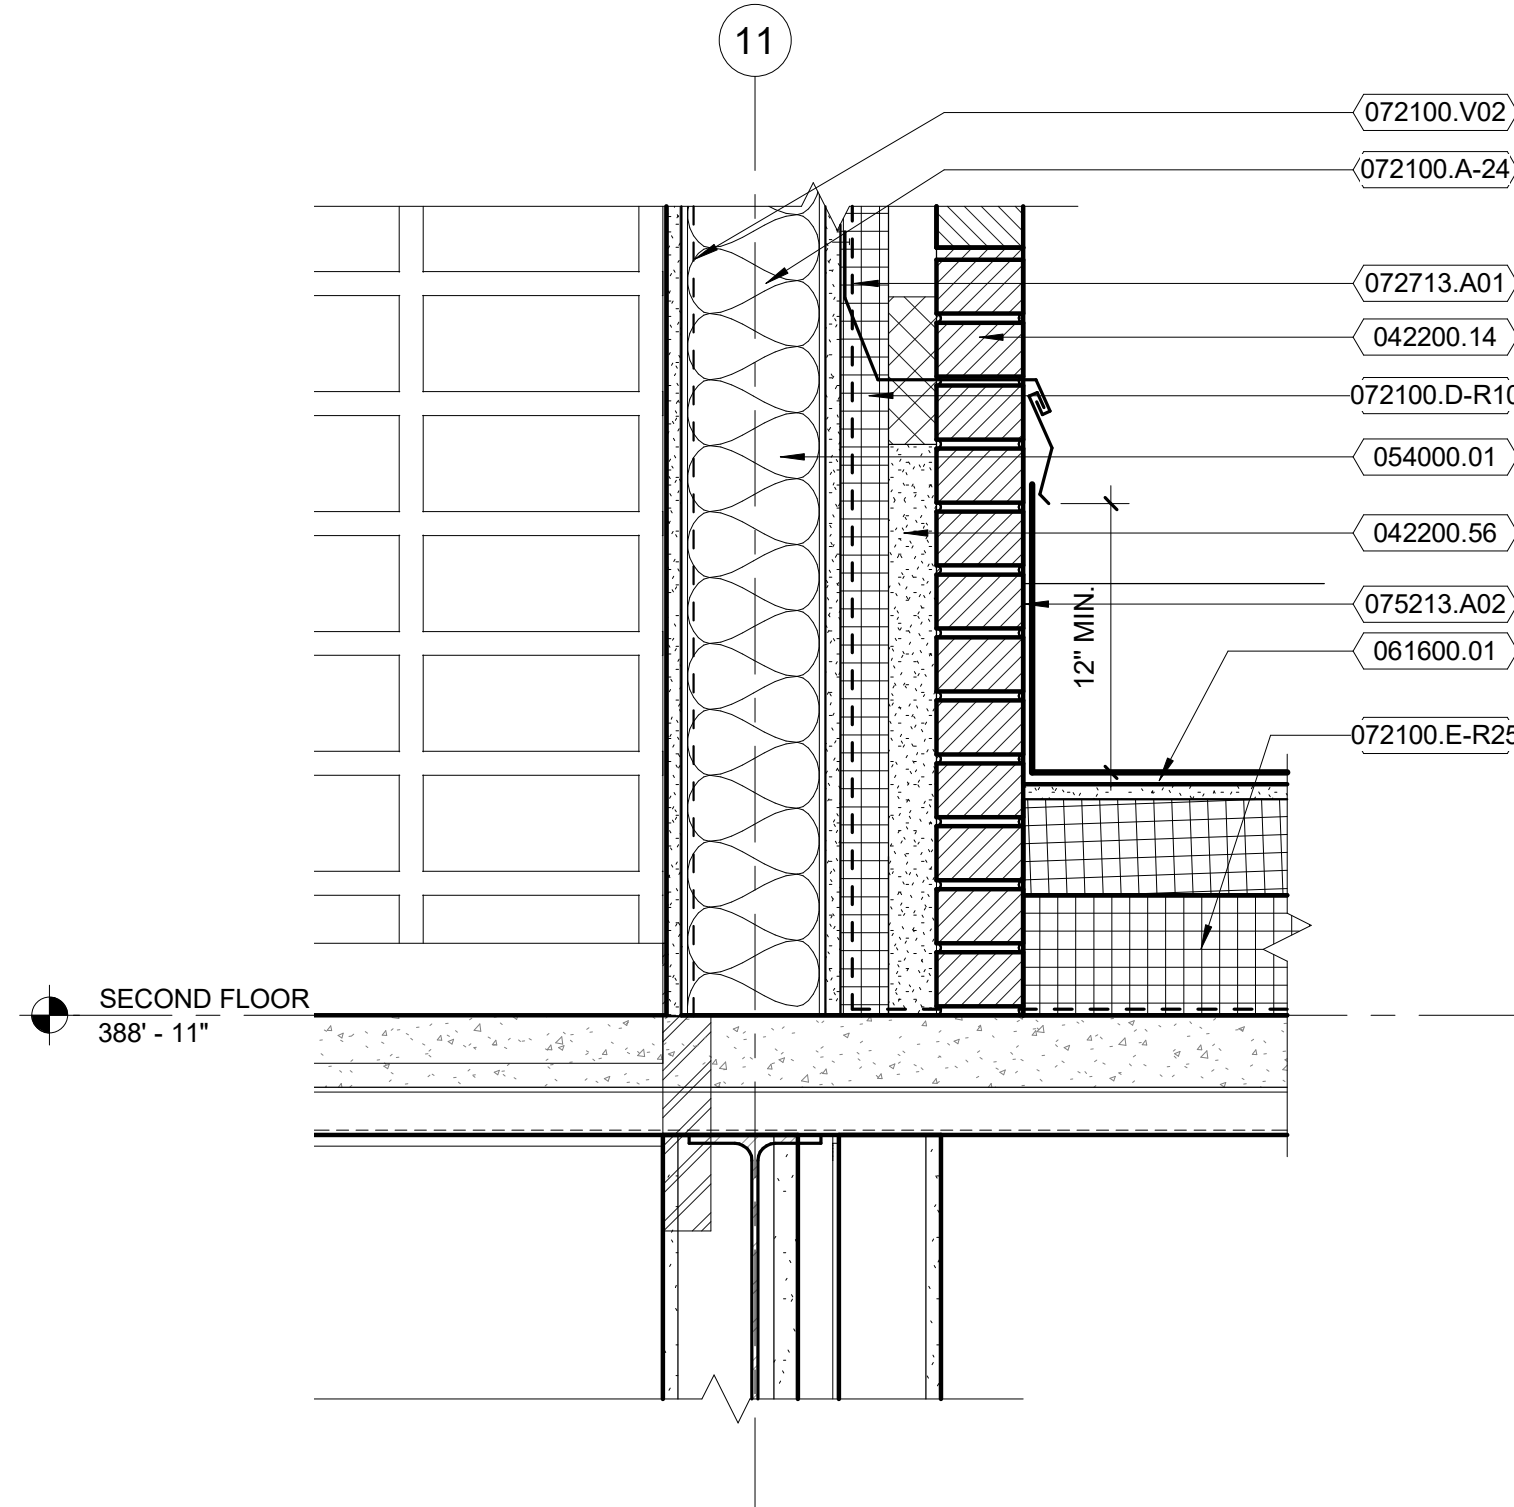

3 SECTION DTL - GRID 11
Scale: 1 1/2" = 1'-0"

KEYNOTES PER SHEET	
NOTE	DESCRIPTION
033000.31	PREFORMED JOINT FILLER
042200.14	FACE BRICK
042200.25	8" CMU
042200.35	4" DECORATIVE CMU
042200.56	GROUT SOLID
042200.76	SOLDIER COURSE BRICK
047200.21	CAST STONE SILL
051200.06	STEEL TUBE
054000.01	6" COLD FORMED METAL STUD
061000.12	WOOD BLOCKING
061600.01	5/8" EXTERIOR SHEATHING
071700.P01	DRAINAGE BOARD
072100	THERMAL INSULATION
072100.A-24	6" MINERAL WOOL INSULATION, FACED
072100.D-R10	2" EXTRUDED POLYSTYRENE FOAM-PLASTIC BOARD
072100.E-R25	5" EXTRUDED POLYSTYRENE FOAM-PLASTIC BOARD
072100.V02	VAPOR RETARDER
072713.A01	SELF-ADHERED MEMBRANE AIR BARRIER
074646.01	FIBER - CEMENT CLADDING SYSTEM WITH WOOD FINISH AND HORIZONTAL BANDS
075213.A02	NEW MODIFIED BITUMEN ROOFING
076200.24	STAINLESS STEEL THROUGH - WALL FLASHING
076200.25	METAL TRIM FLASHING
079200.Q02	BACKSTOP AND SEALANT
084413.A01	GLAZED ALUMINUM CURTAIN WALL
334600.01	4" FOUNDATION DRAINAGE TILE



8401 Arlington Blvd.
Fairfax, VA 22031
703.694.9025

Town of Vienna

Town of Vienna Police Station

215 Centre Street South
Vienna, VA 22180
PERMIT SUBMISSION

SEAL

KEY PLAN

SCALE

REVISIONS

NO.	DESCRIPTION	DATE

DRAWN BY _____ Author
APPROVED BY _____ Approver
CHECKED BY _____ Checker
DATE _____ FEBRUARY 26, 2020


TITLE

ENLARGED
SECTION DETAILS

PROJECT NO. 50108541

A-331

SHEET NO.

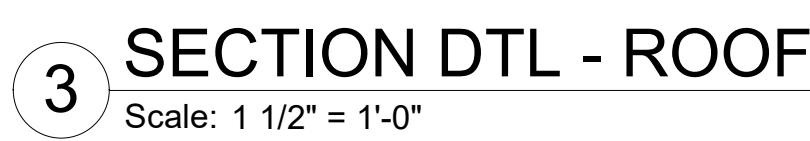

076200.35	FASCIA
076200.36	PARAPET COPING
076200.43	METAL SOFFIT PANEL
077100.01	5" ROOF GUTTER
084413.A01	GLAZED ALUMINUM CURTAIN WALL





4 Scale: 1 1/2" = 1'-0"


Scale: 1 1/2" = 1'-0"



2 Scale: 1 1/2" = 1'-0"

3 Scale: 1 1/2" = 1'-0"

054000.01	6" COLD FORMED METAL STUD
061600.01	5/8" EXTERIOR SHEATHING
072100.A-24	6" MINERAL WOOL INSULATION, FACED
072100.D-R10	2" EXTRUDED POLYSTYRENE FOAM-PLASTIC BOARD
072100.E-R25	5" EXTRUDED POLYSTYRENE FOAM-PLASTIC BOARD
072100.V02	VAPOR RETARDER
7474646.02	FIBER - CEMENT CLADDING SYSTEM WITH SOLID COLOR AND SMOOTH FINISH
075216.A01	FULLY ADHERED MODIFIED BITUMEN ROOFING SYSTEM/MEMBRANE ON RIGID INSULATION ON, 1/2" COVERBOARD, ON 1 1/2" ROOF DECK
075216.R03	TAPERED ROOF INSULATION
076200.15	METAL FLASHING
076200.35	FASCIA
076200.36	PARAPET COPING
076200.43	METAL SOFFIT PANEL

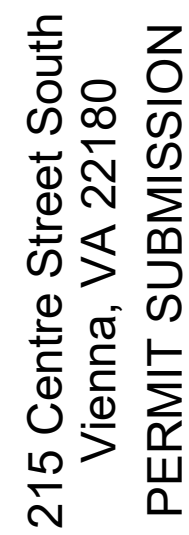

SHEET NO.

A-333

5/18/2020 9:27:13 AM


E

D


C

B


A

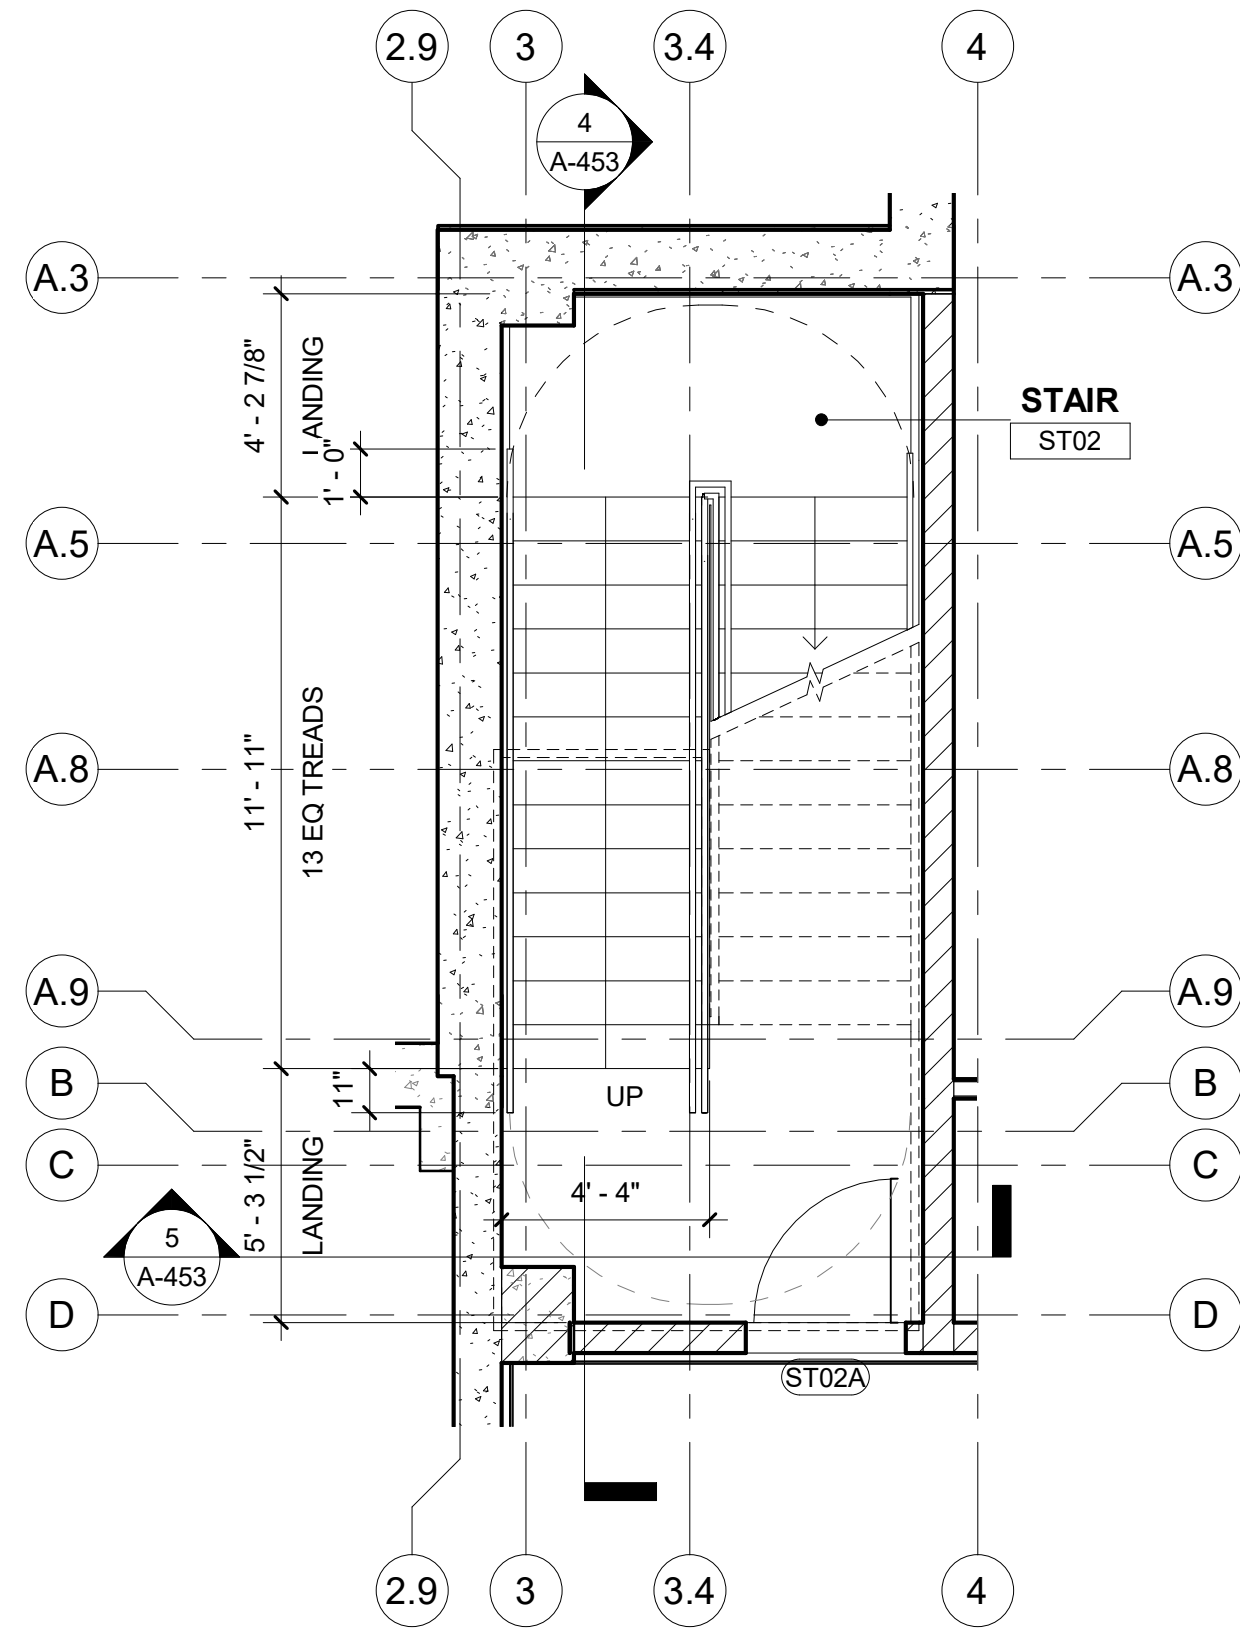


4 BASEMENT FLOOR PLAN - STAIR 02
Scale: 1/4" = 1'-0"

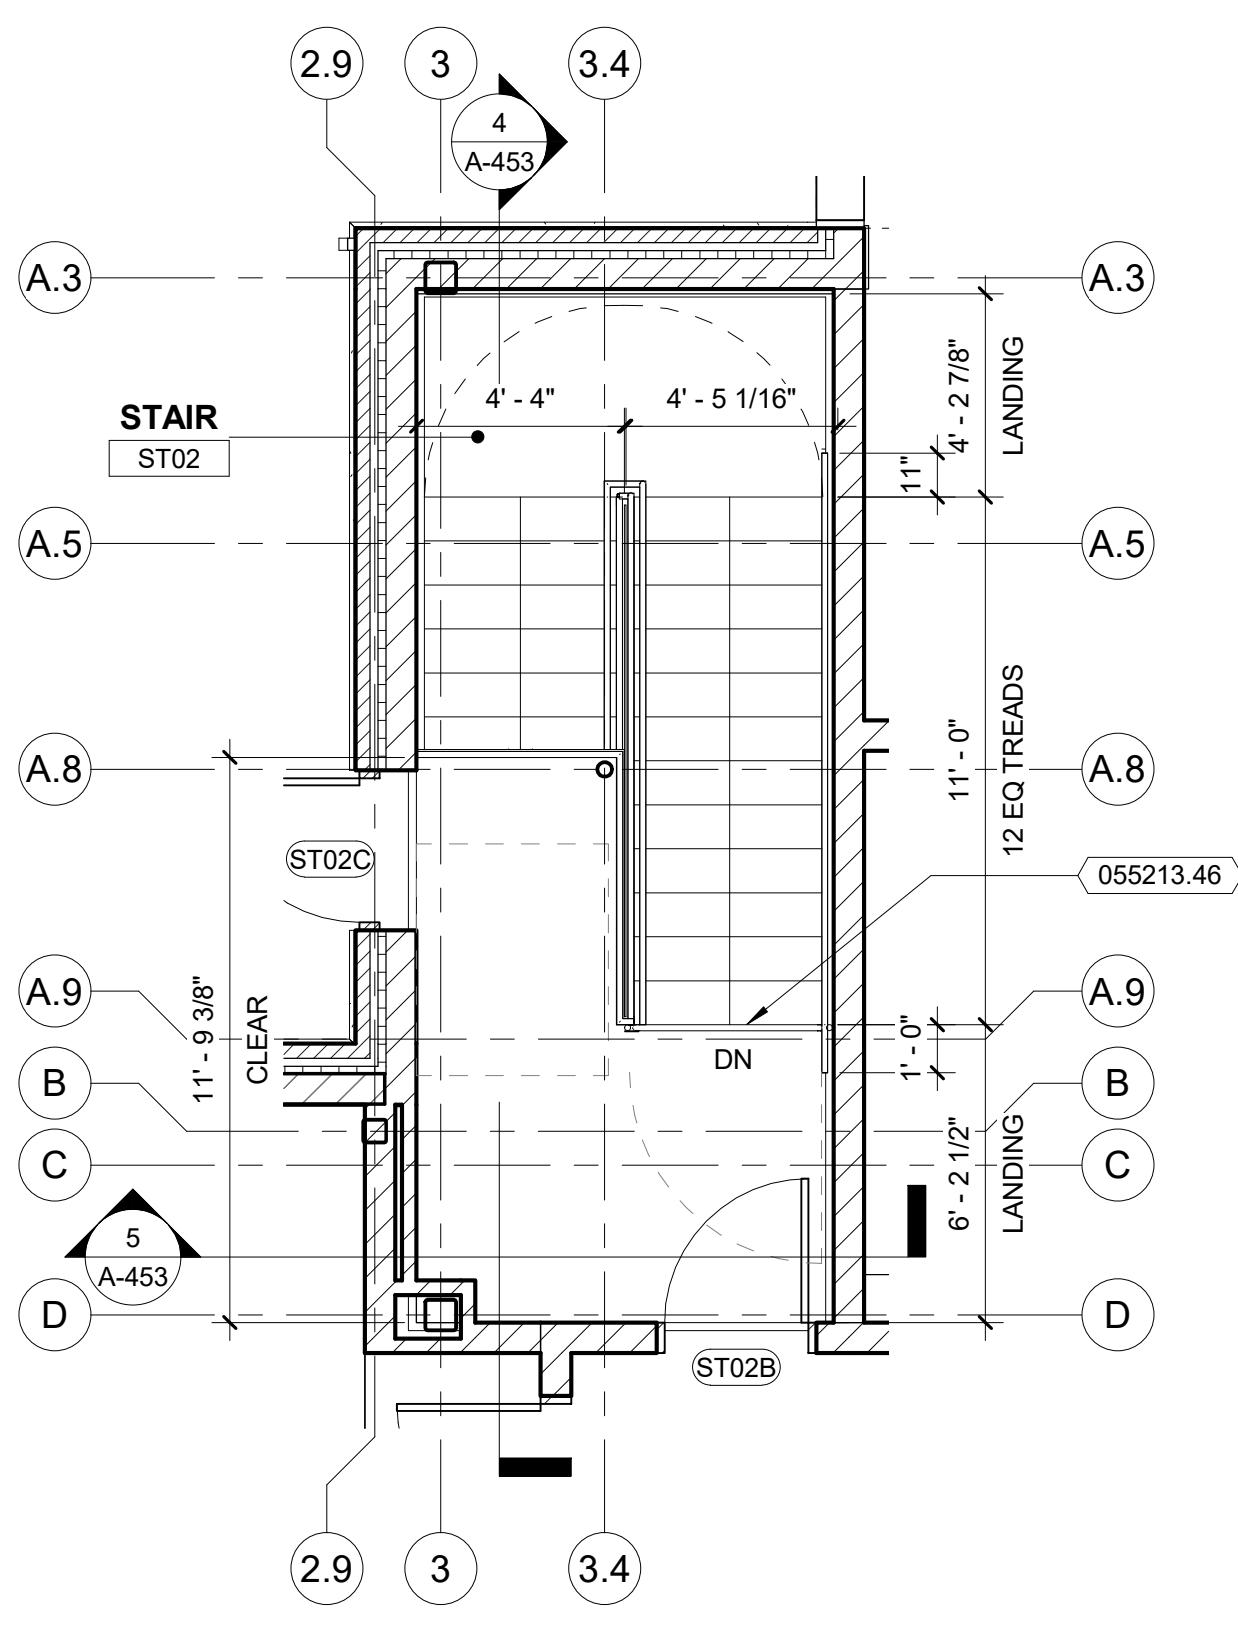


5 FIRST FLOOR PLAN - STAIR 02
Scale: 1/4" = 1'-0"

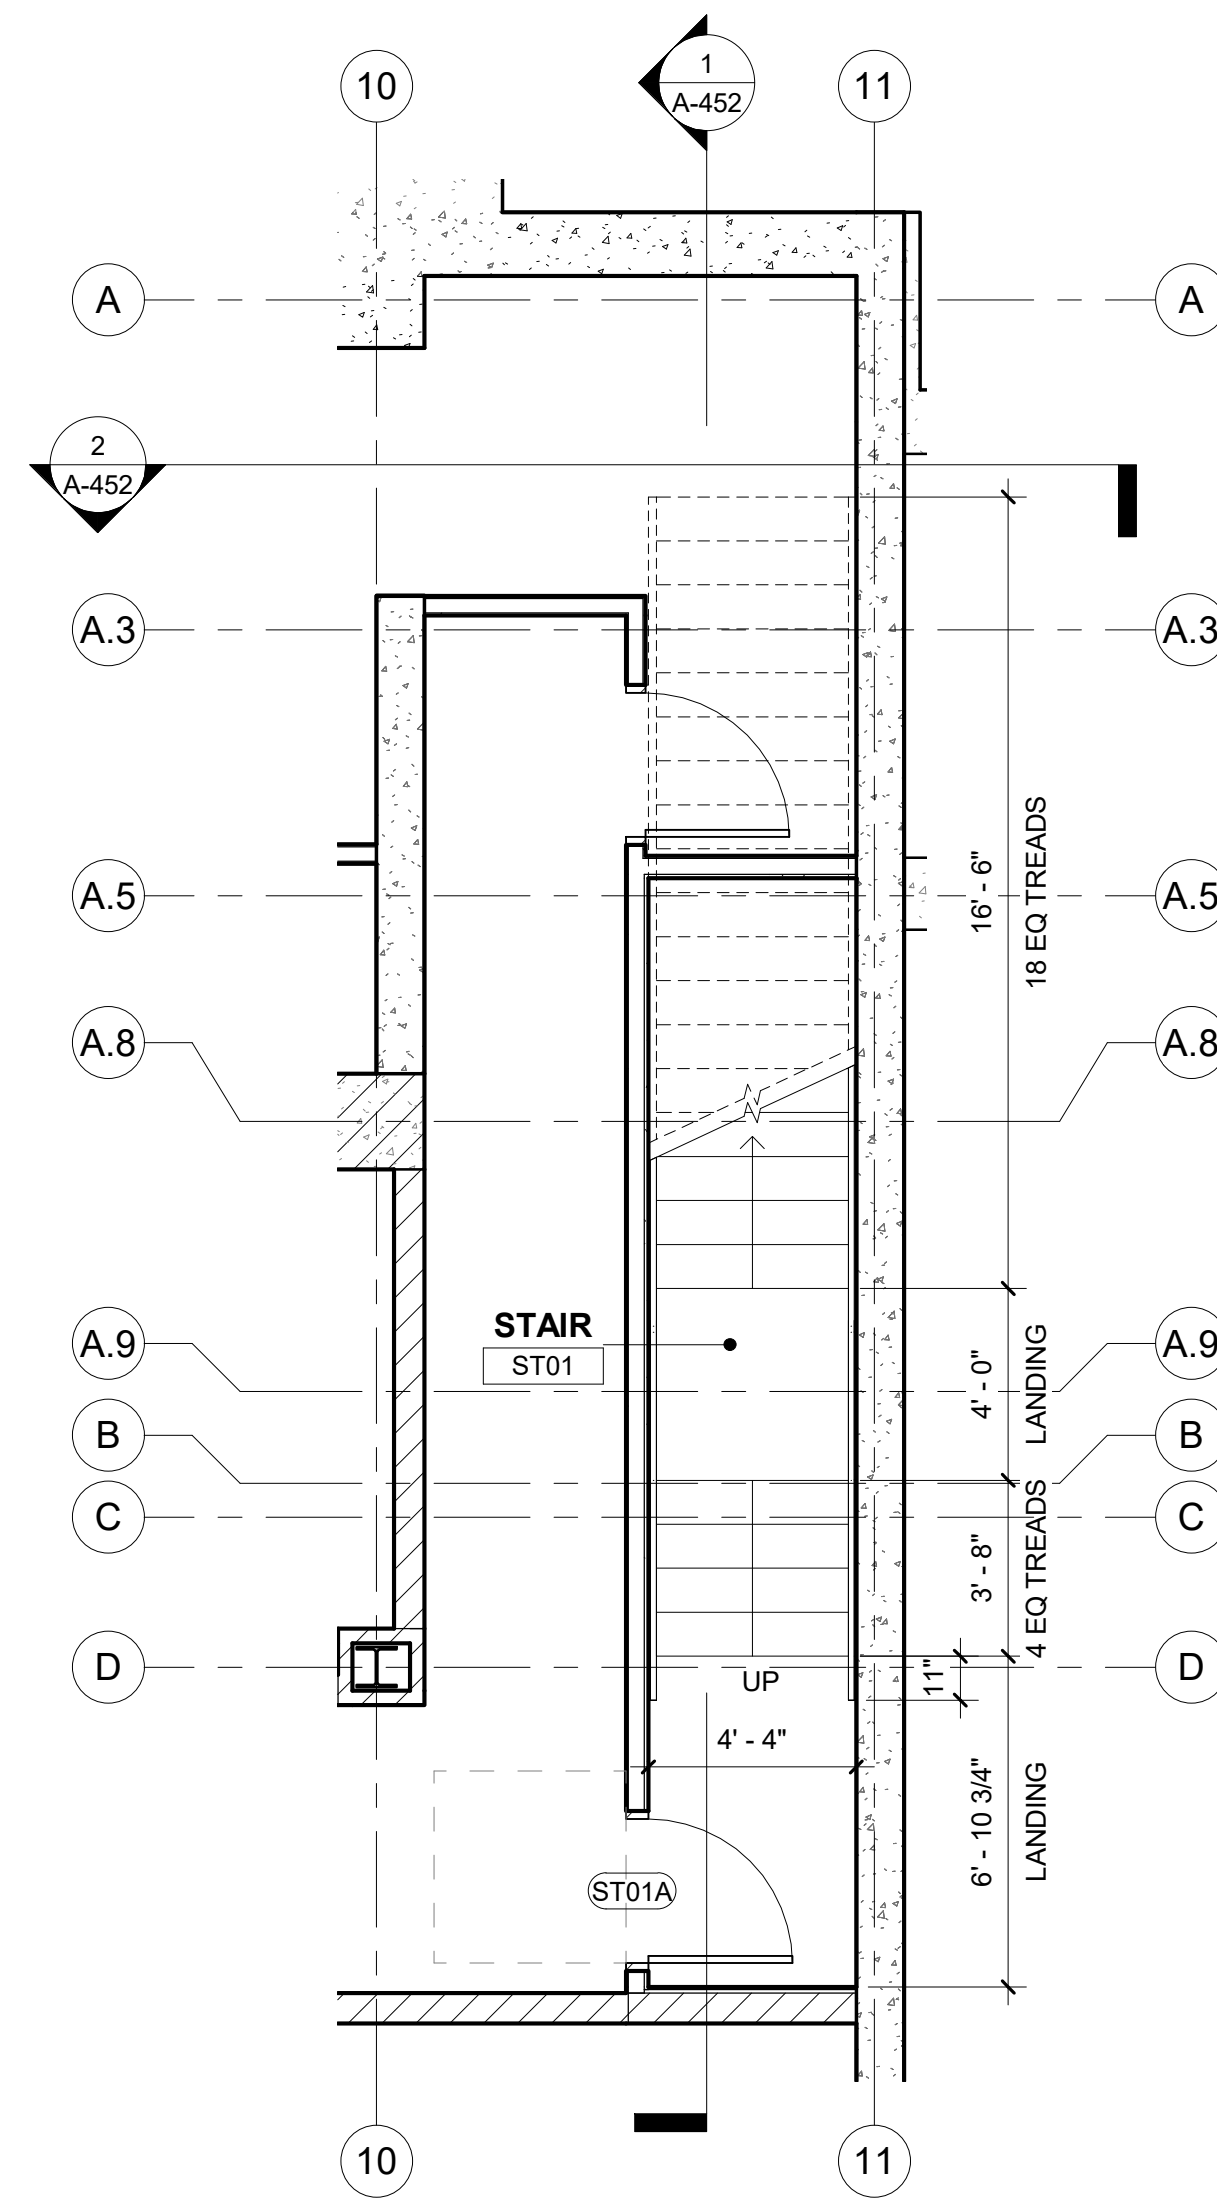

1 BASEMENT FLOOR PLAN - STAIR 01
Scale: 1/4" = 1'-0"

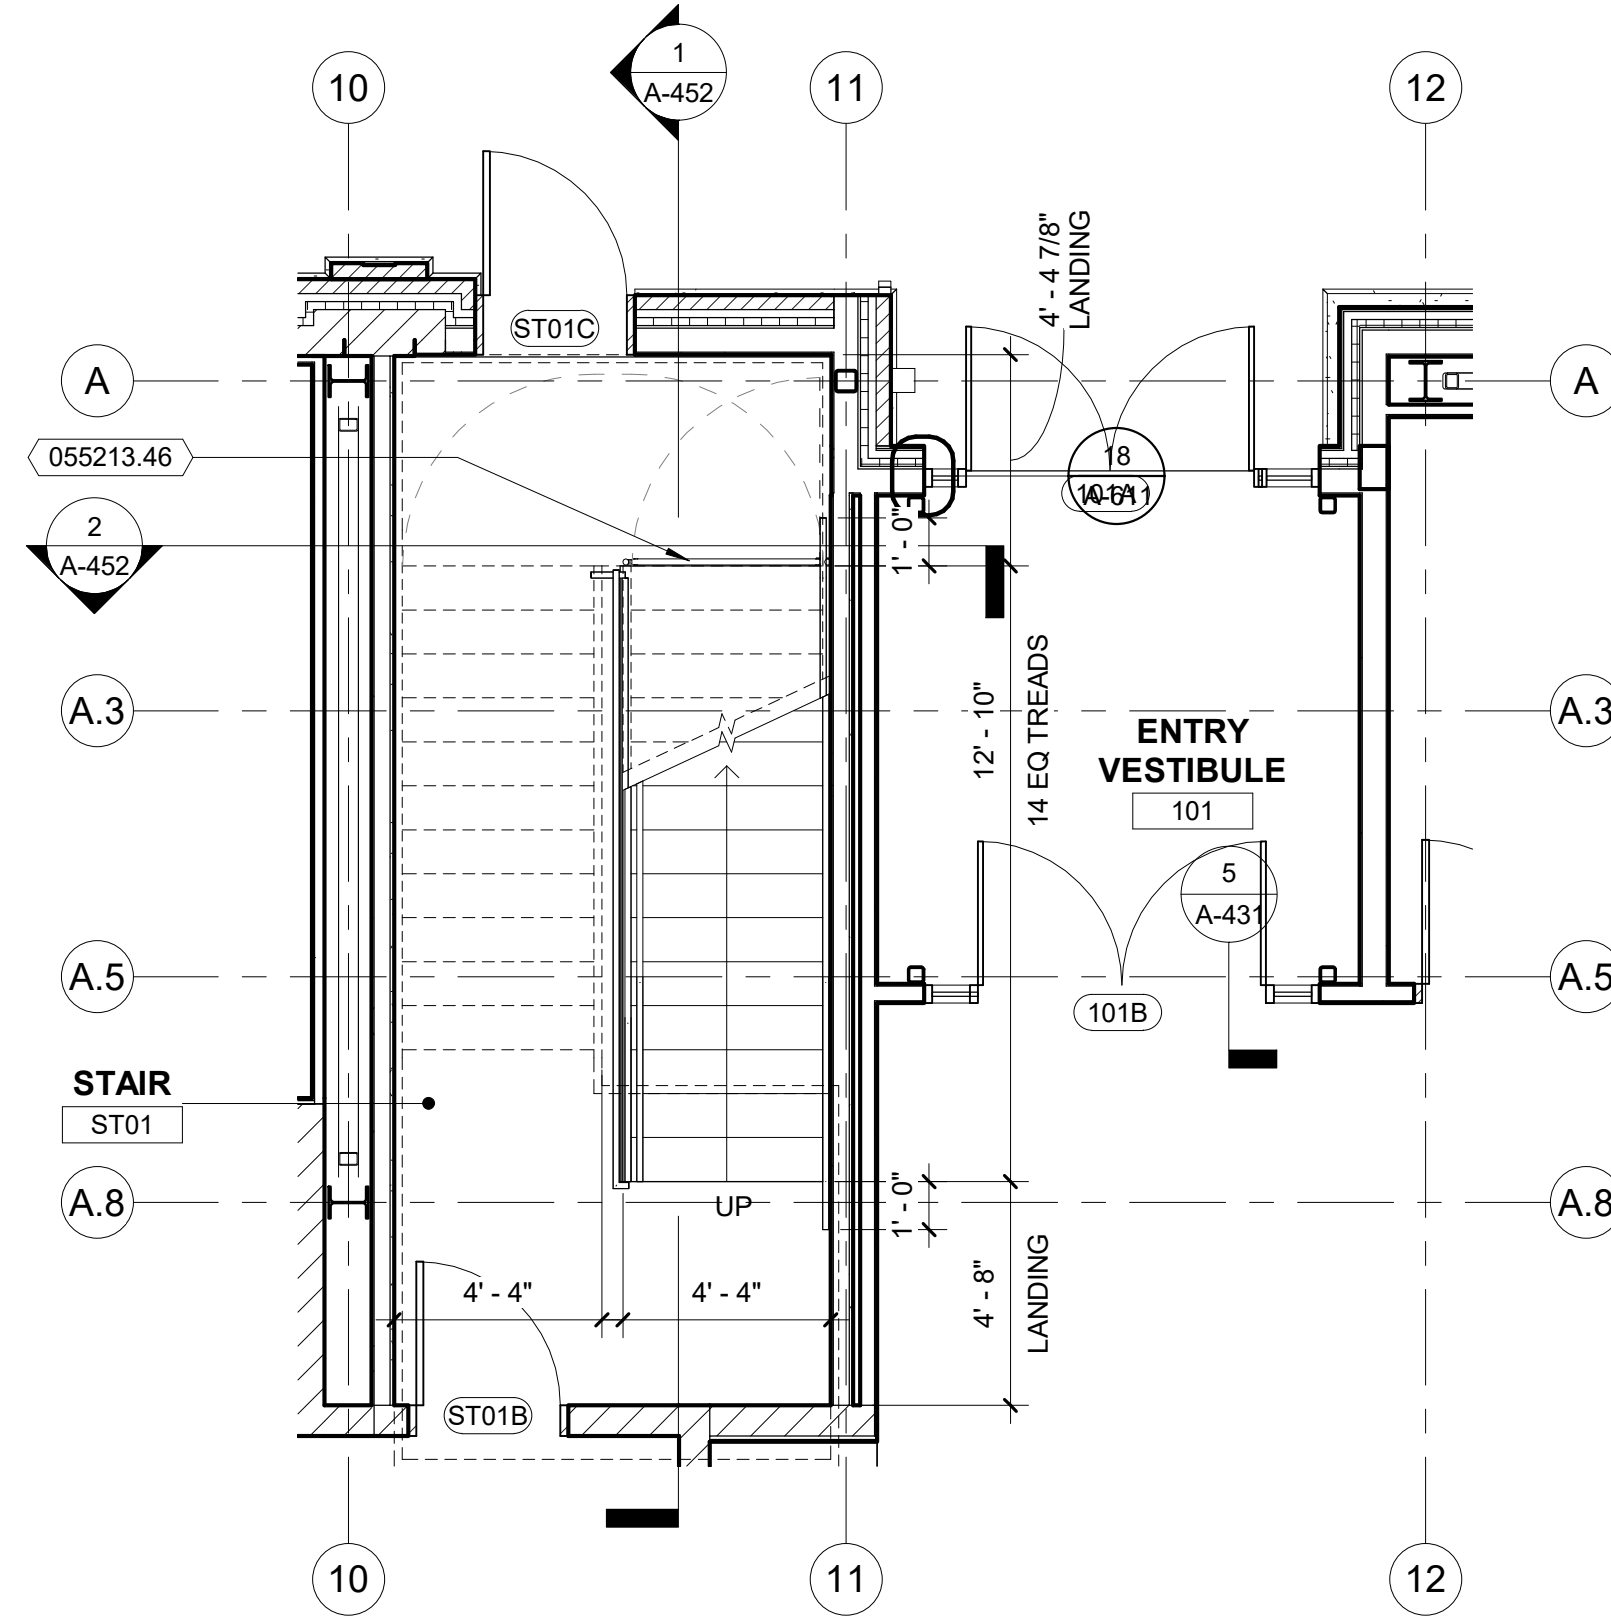

2 FIRST FLOOR PLAN - STAIR 01
Scale: 1/4" = 1'-0"

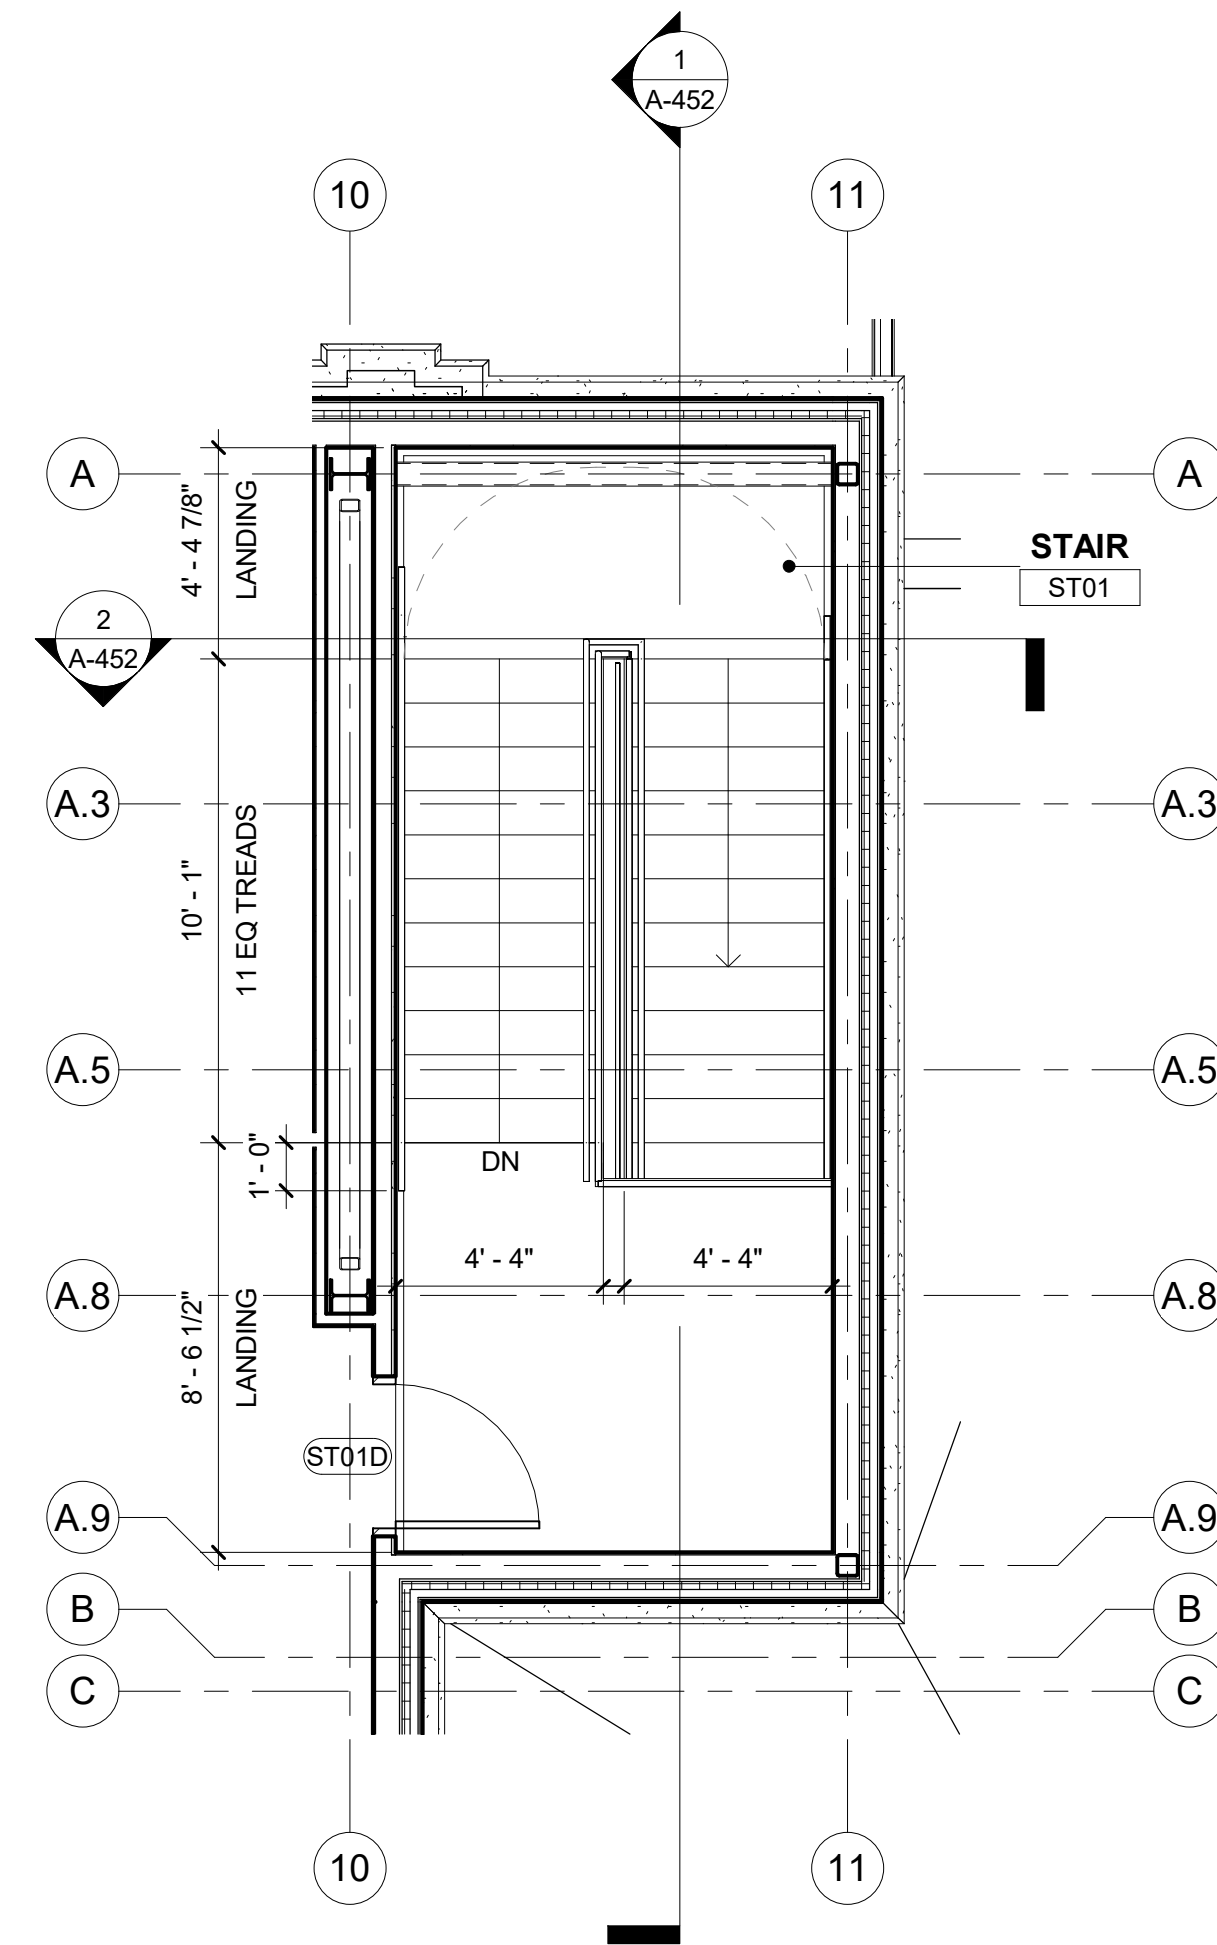

3 SECOND FLOOR PLAN - STAIR 01
Scale: 1/4" = 1'-0"

KEYNOTES PER SHEET	
NOTE	DESCRIPTION
055213.46	EGRESS CONTROL BARRIER




8401 Arlington Blvd.
Fairfax, VA 22031
703.694.9025

Town of Vienna
Town of Vienna Police Station
215 Centre Street South
Vienna, VA 22180
PERMIT SUBMISSION

SEAL

KEY PLAN

SCALE

 

REVISIONS

NO.	DESCRIPTION	DATE

DRAWN BY _____ EA
APPROVED BY _____ JW
CHECKED BY _____ RW
DATE _____ FEBRUARY 26, 2020


TITLE

STAIR 01 & STAIR 02 PLANS


PROJECT NO. _____ 50108541

A-450


SHEET NO.

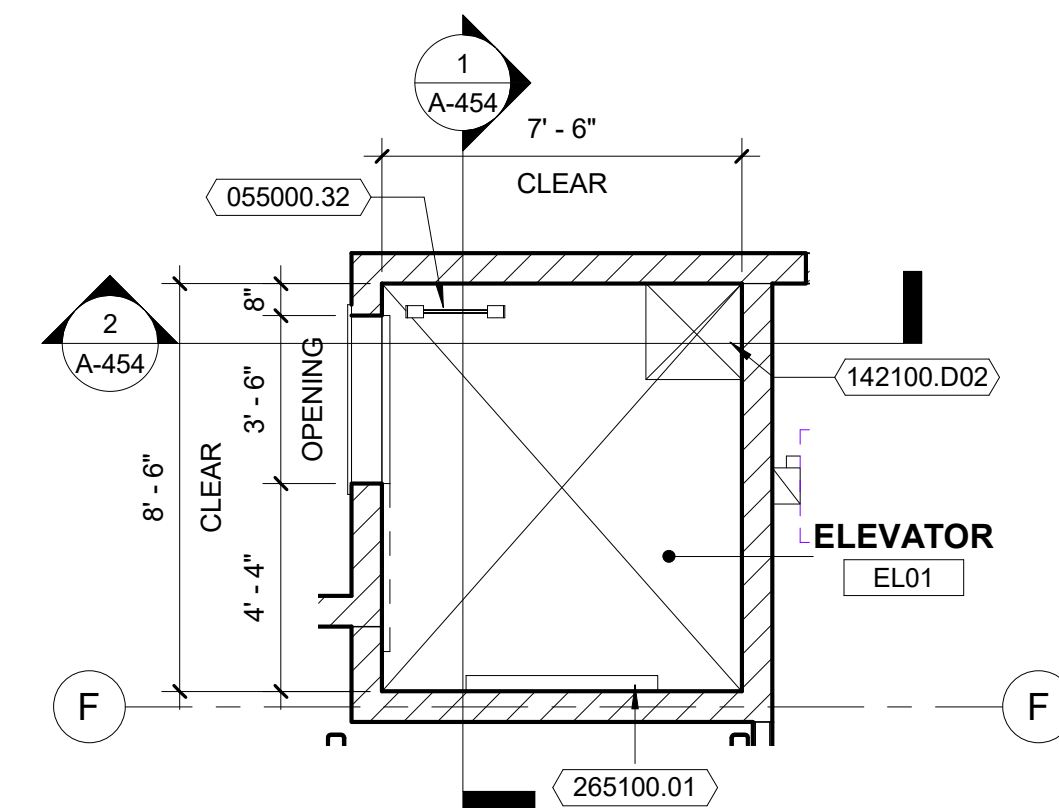


3 BASEMENT FLOOR PLAN - ELEVATOR 01
Scale: 1/4" = 1'-0"

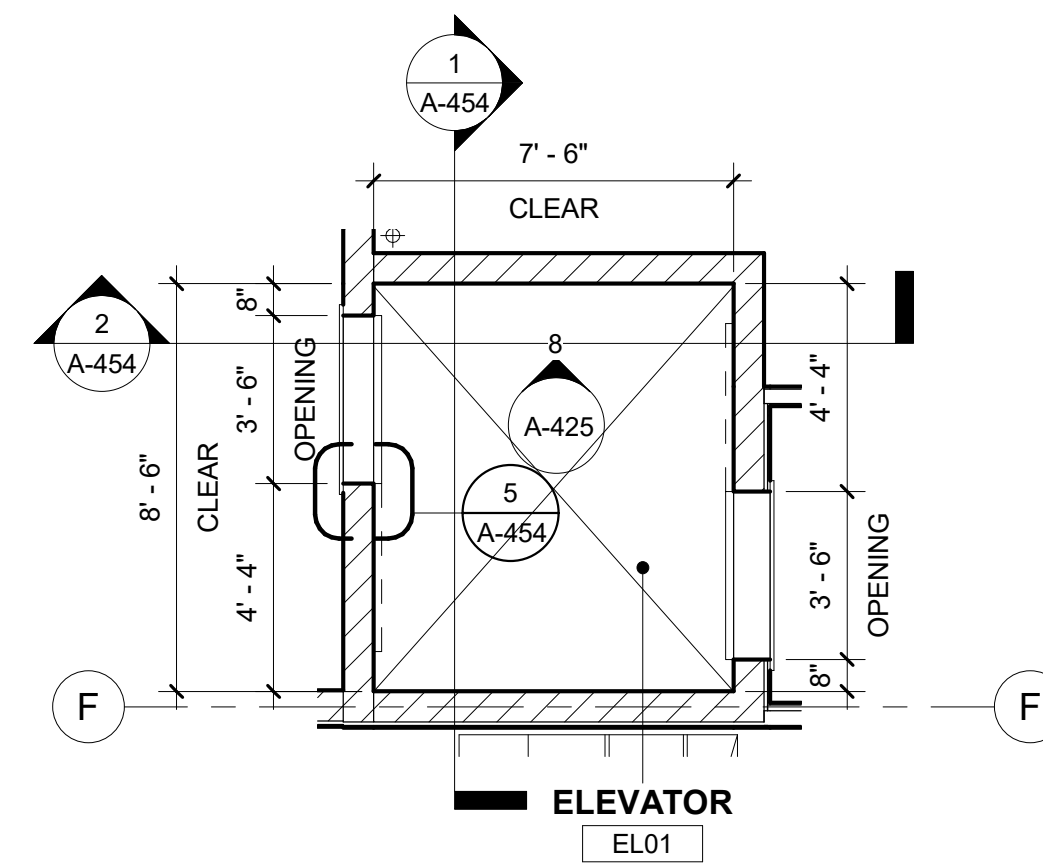


4 FIRST FLOOR PLAN - ELEVATOR 01
Scale: 1/4" = 1'-0"

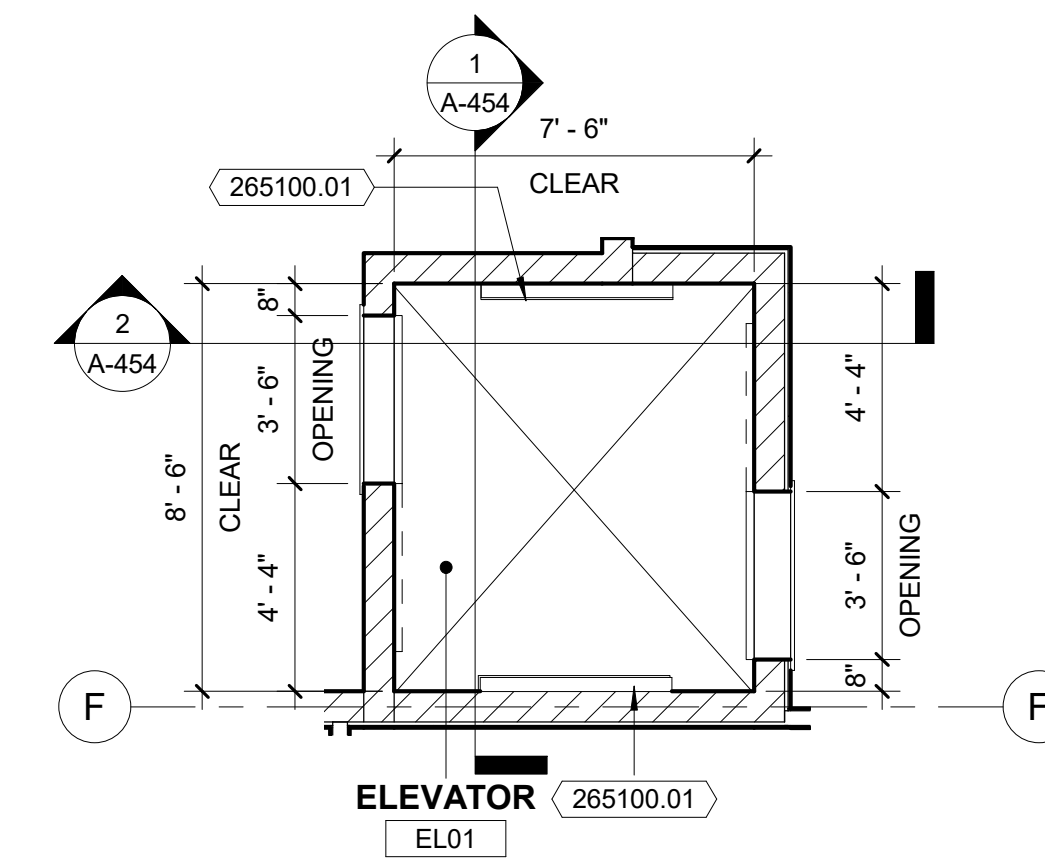

5 SECOND FLOOR PLAN - ELEVATOR 01
Scale: 1/4" = 1'-0"

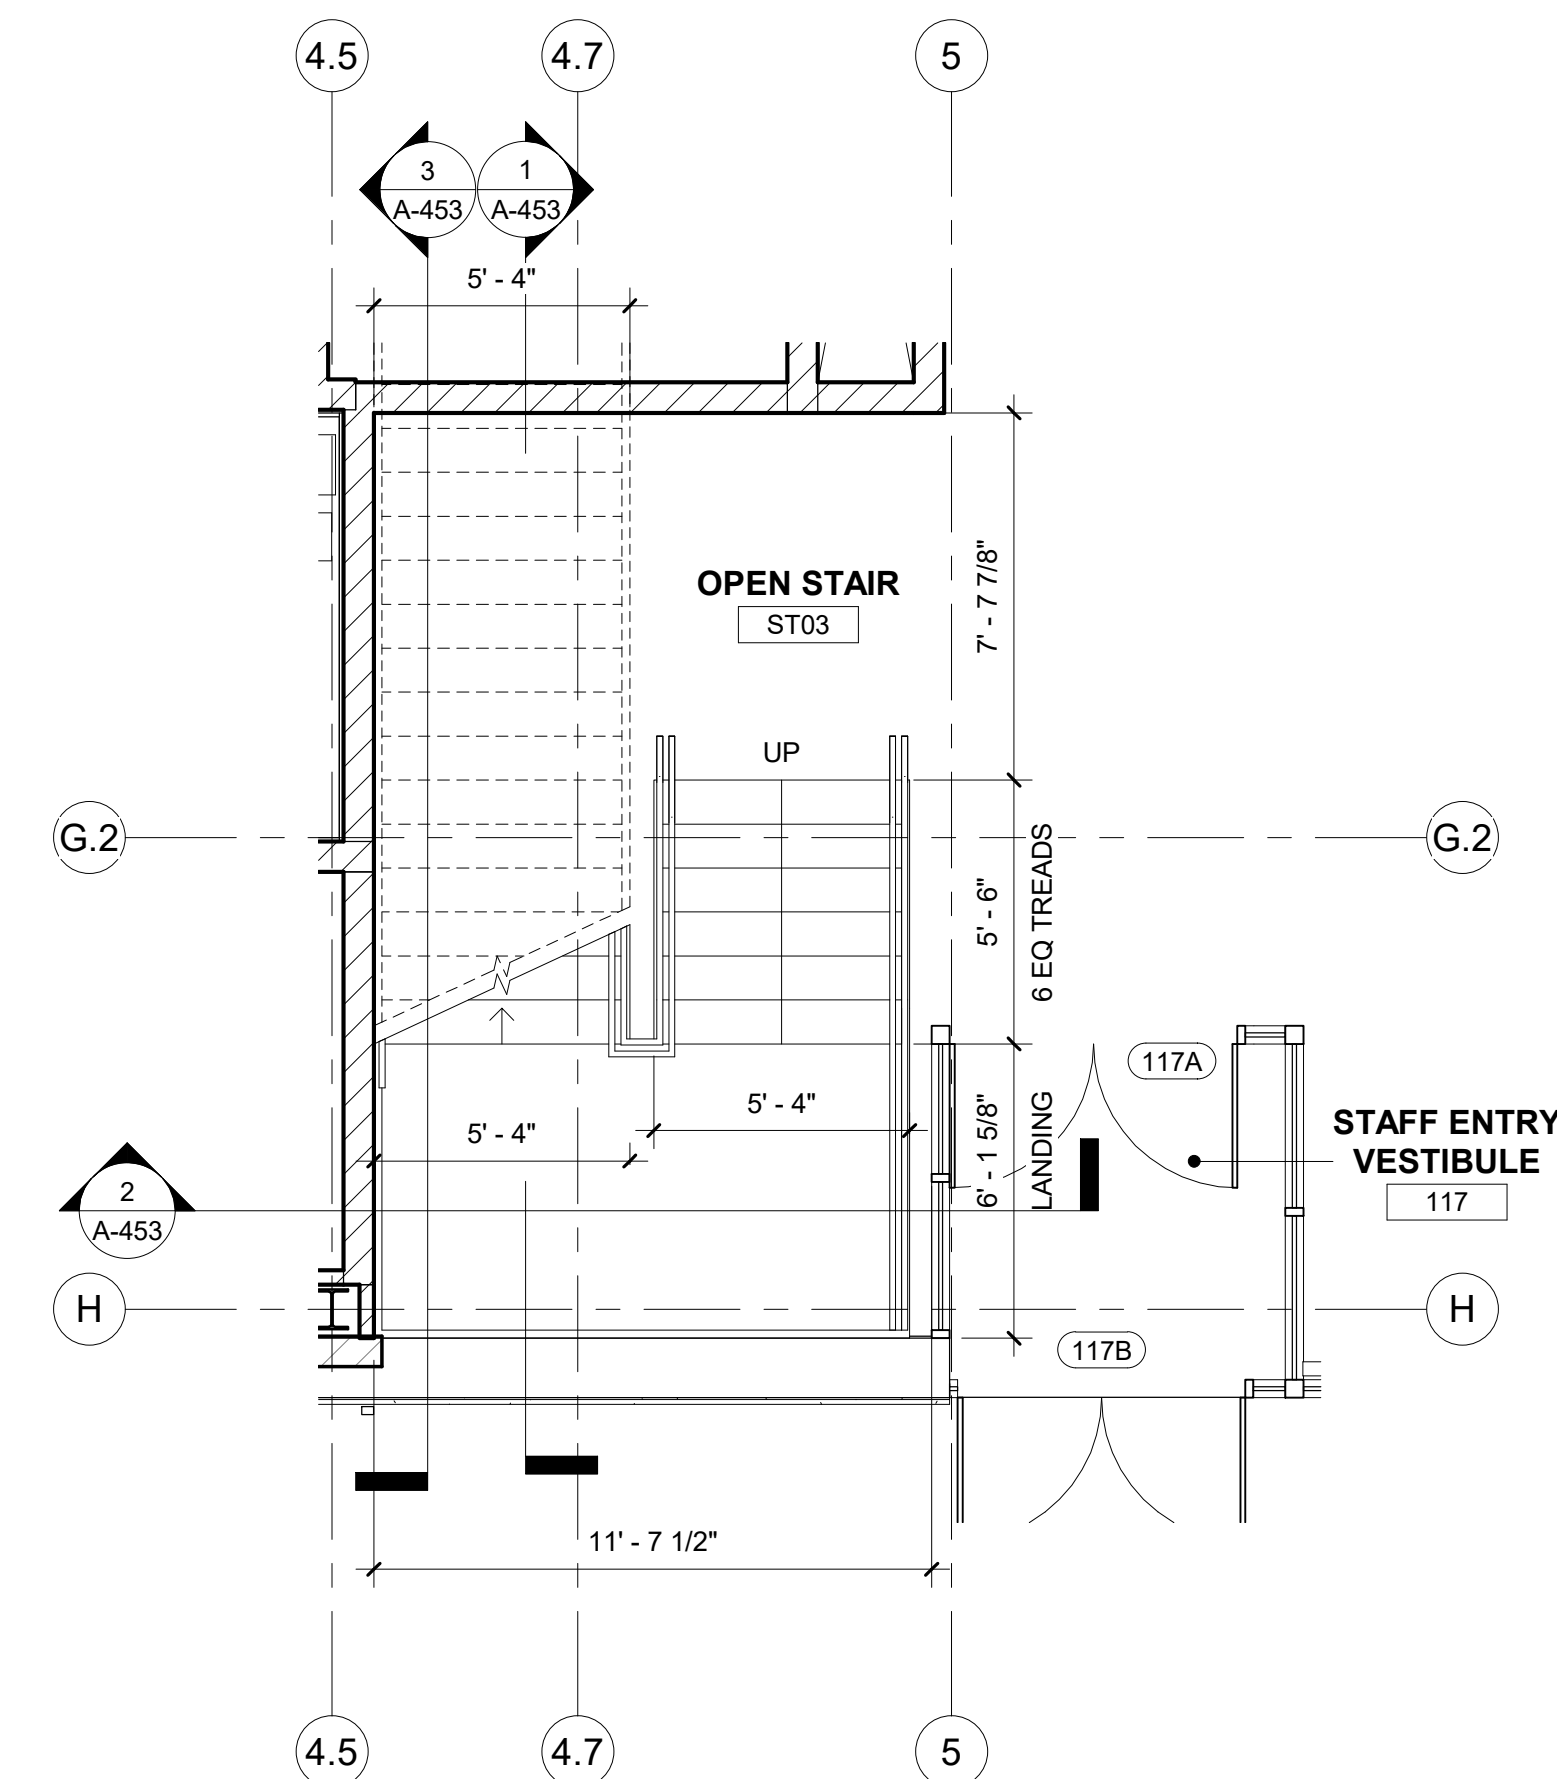

1 FIRST FLOOR PLAN - OPEN STAIR
Scale: 1/4" = 1'-0"

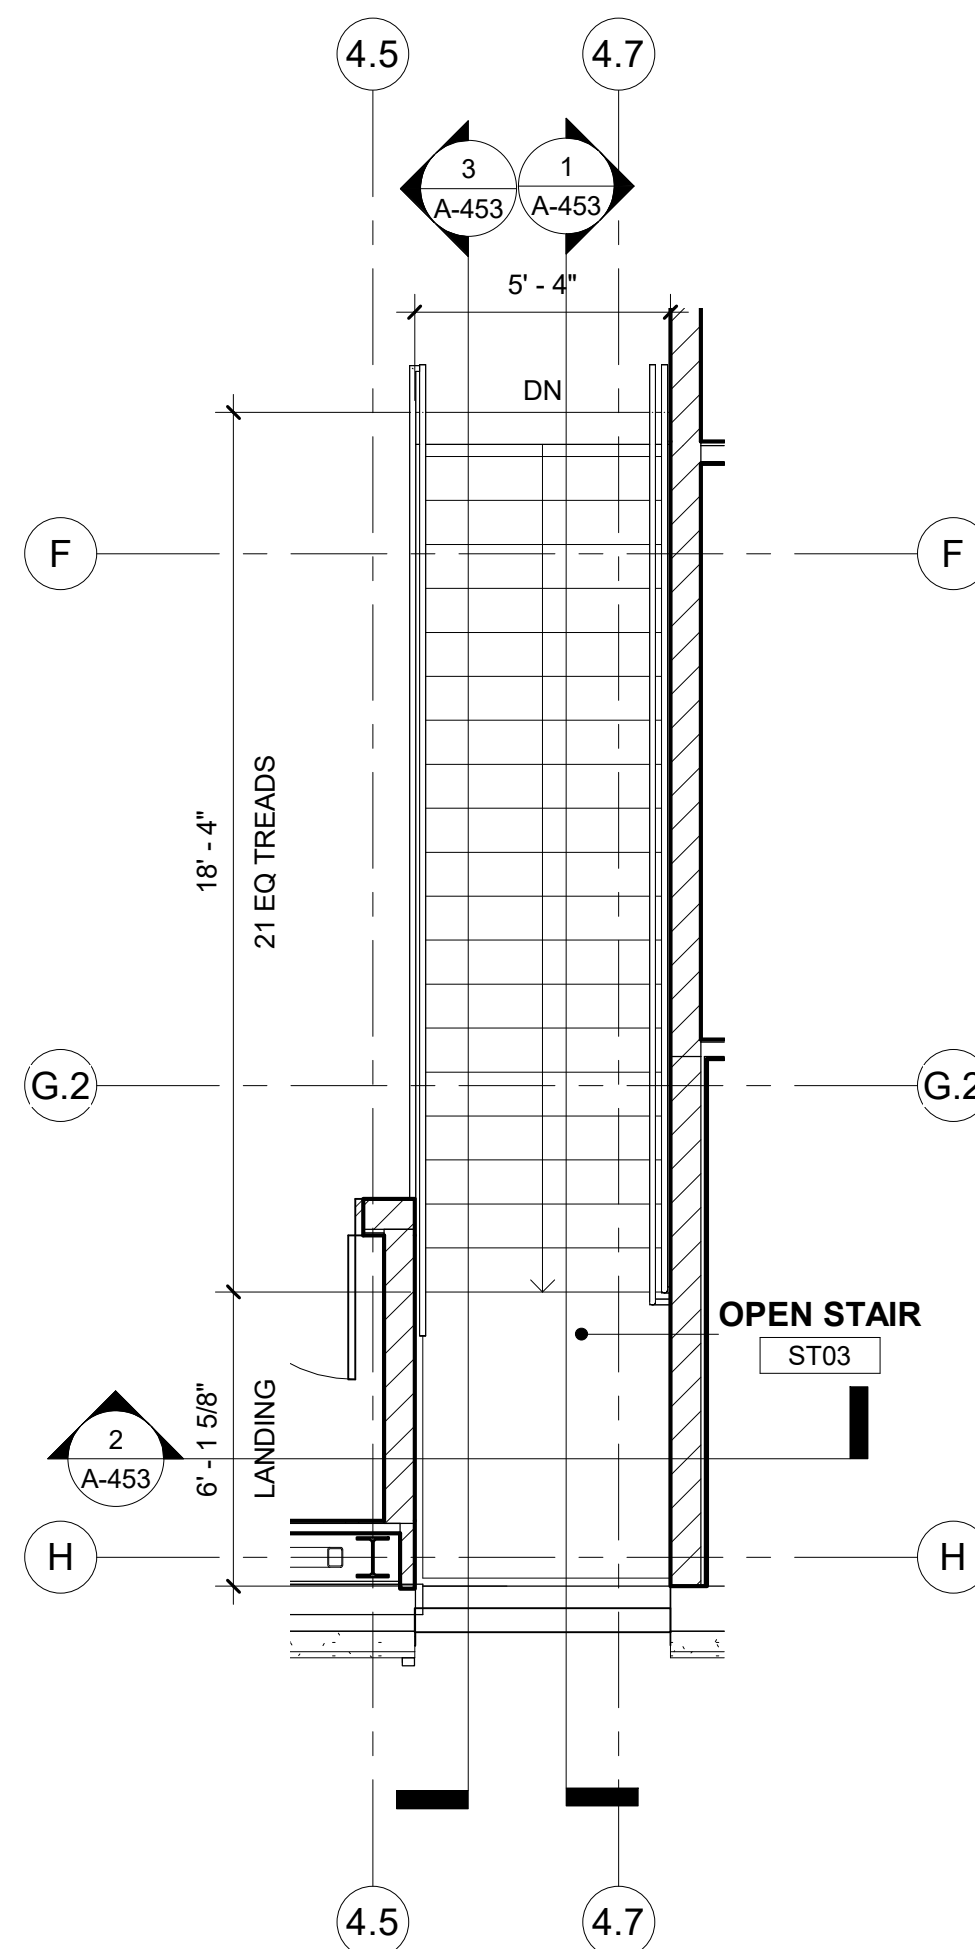

2 SECOND FLOOR PLAN - OPEN STAIR
Scale: 1/4" = 1'-0"

KEYNOTES PER SHEET	
NOTE	DESCRIPTION
055000.32	STEEL LADDER
142100.D02	SUMP PIT
265100.01	INTERIOR LIGHT FIXTURE



8401 Arlington Blvd.
Fairfax, VA 22031
703.694.9025

Town of Vienna

Town of Vienna Police Station


215 Centre Street South
Vienna, VA 22180

PERMIT SUBMISSION

SEAL

KEY PLAN

SCALE

 

REVISIONS

NO.	DESCRIPTION	DATE

DRAWN BY	EA
APPROVED BY	JW
CHECKED BY	RW
DATE	FEBRUARY 26, 2020

TITLE

OPEN STAIR AND ELEVATOR PLANS


PROJECT NO. 50108541

A-451


SHEET NO.

5/18/2020 9:27:20 AM

E
D
C
B
A

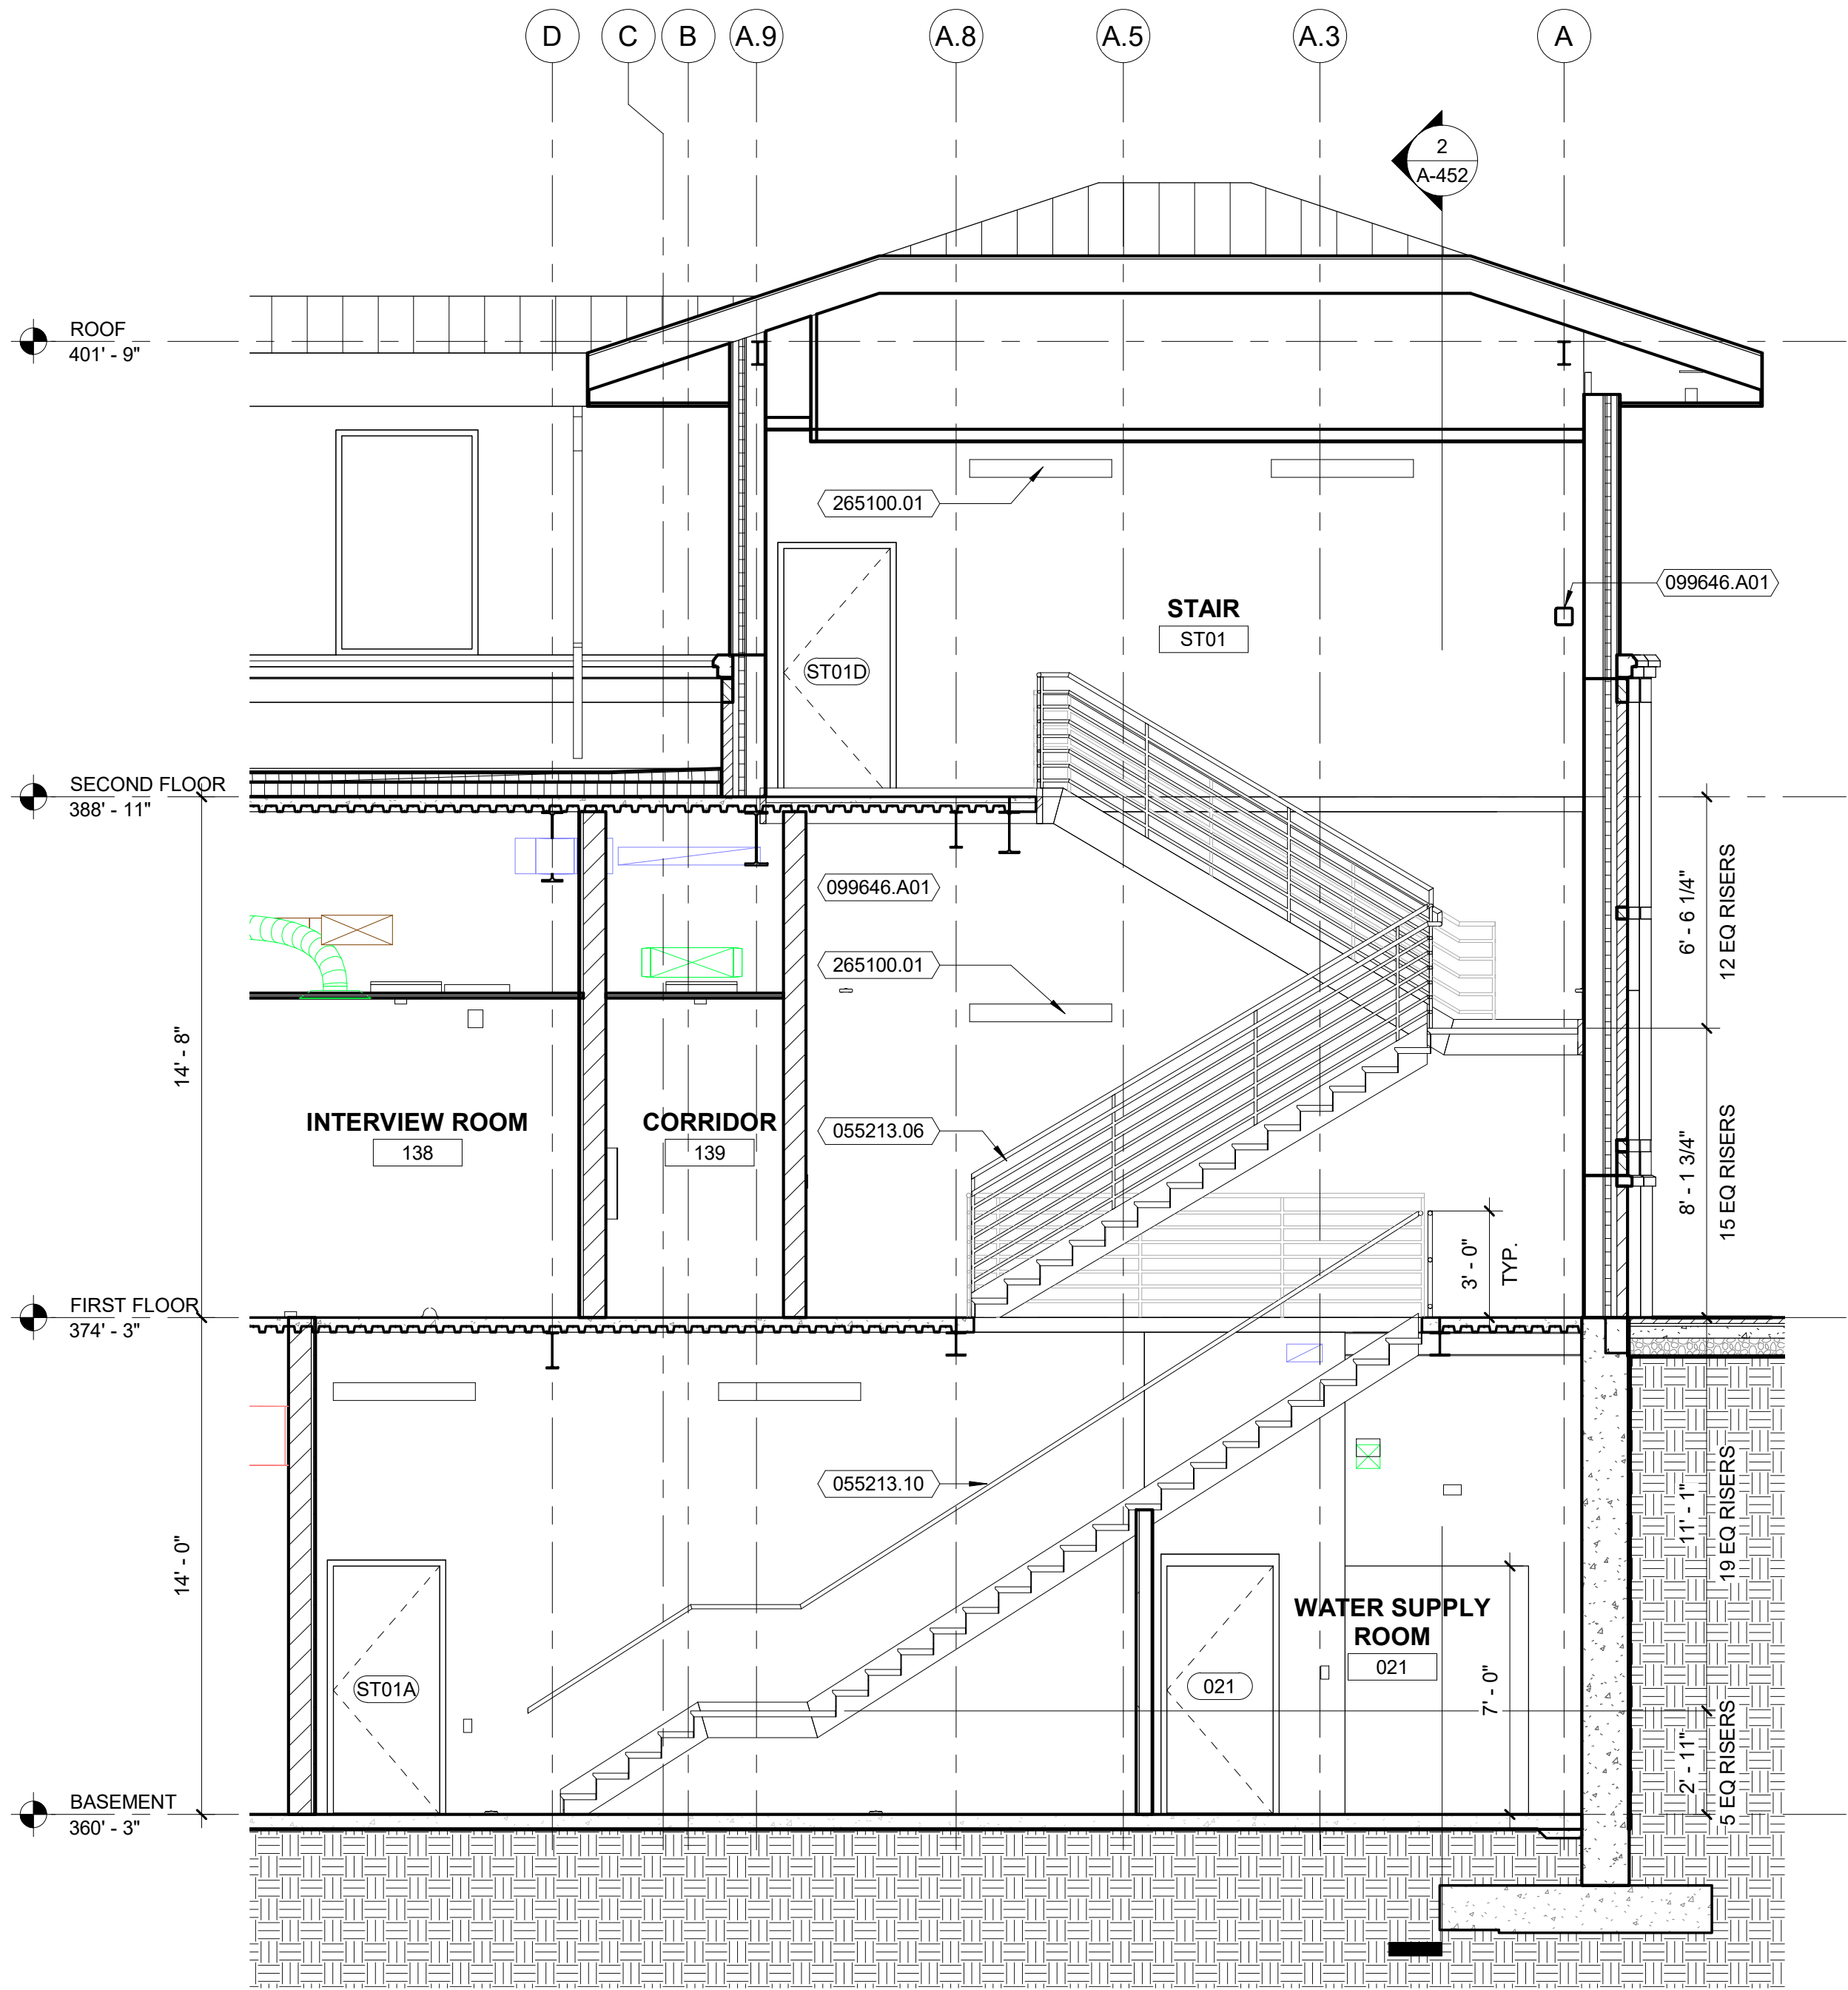

1 STAIR 01 - SECTION A
Scale: 1/4" = 1'-0"

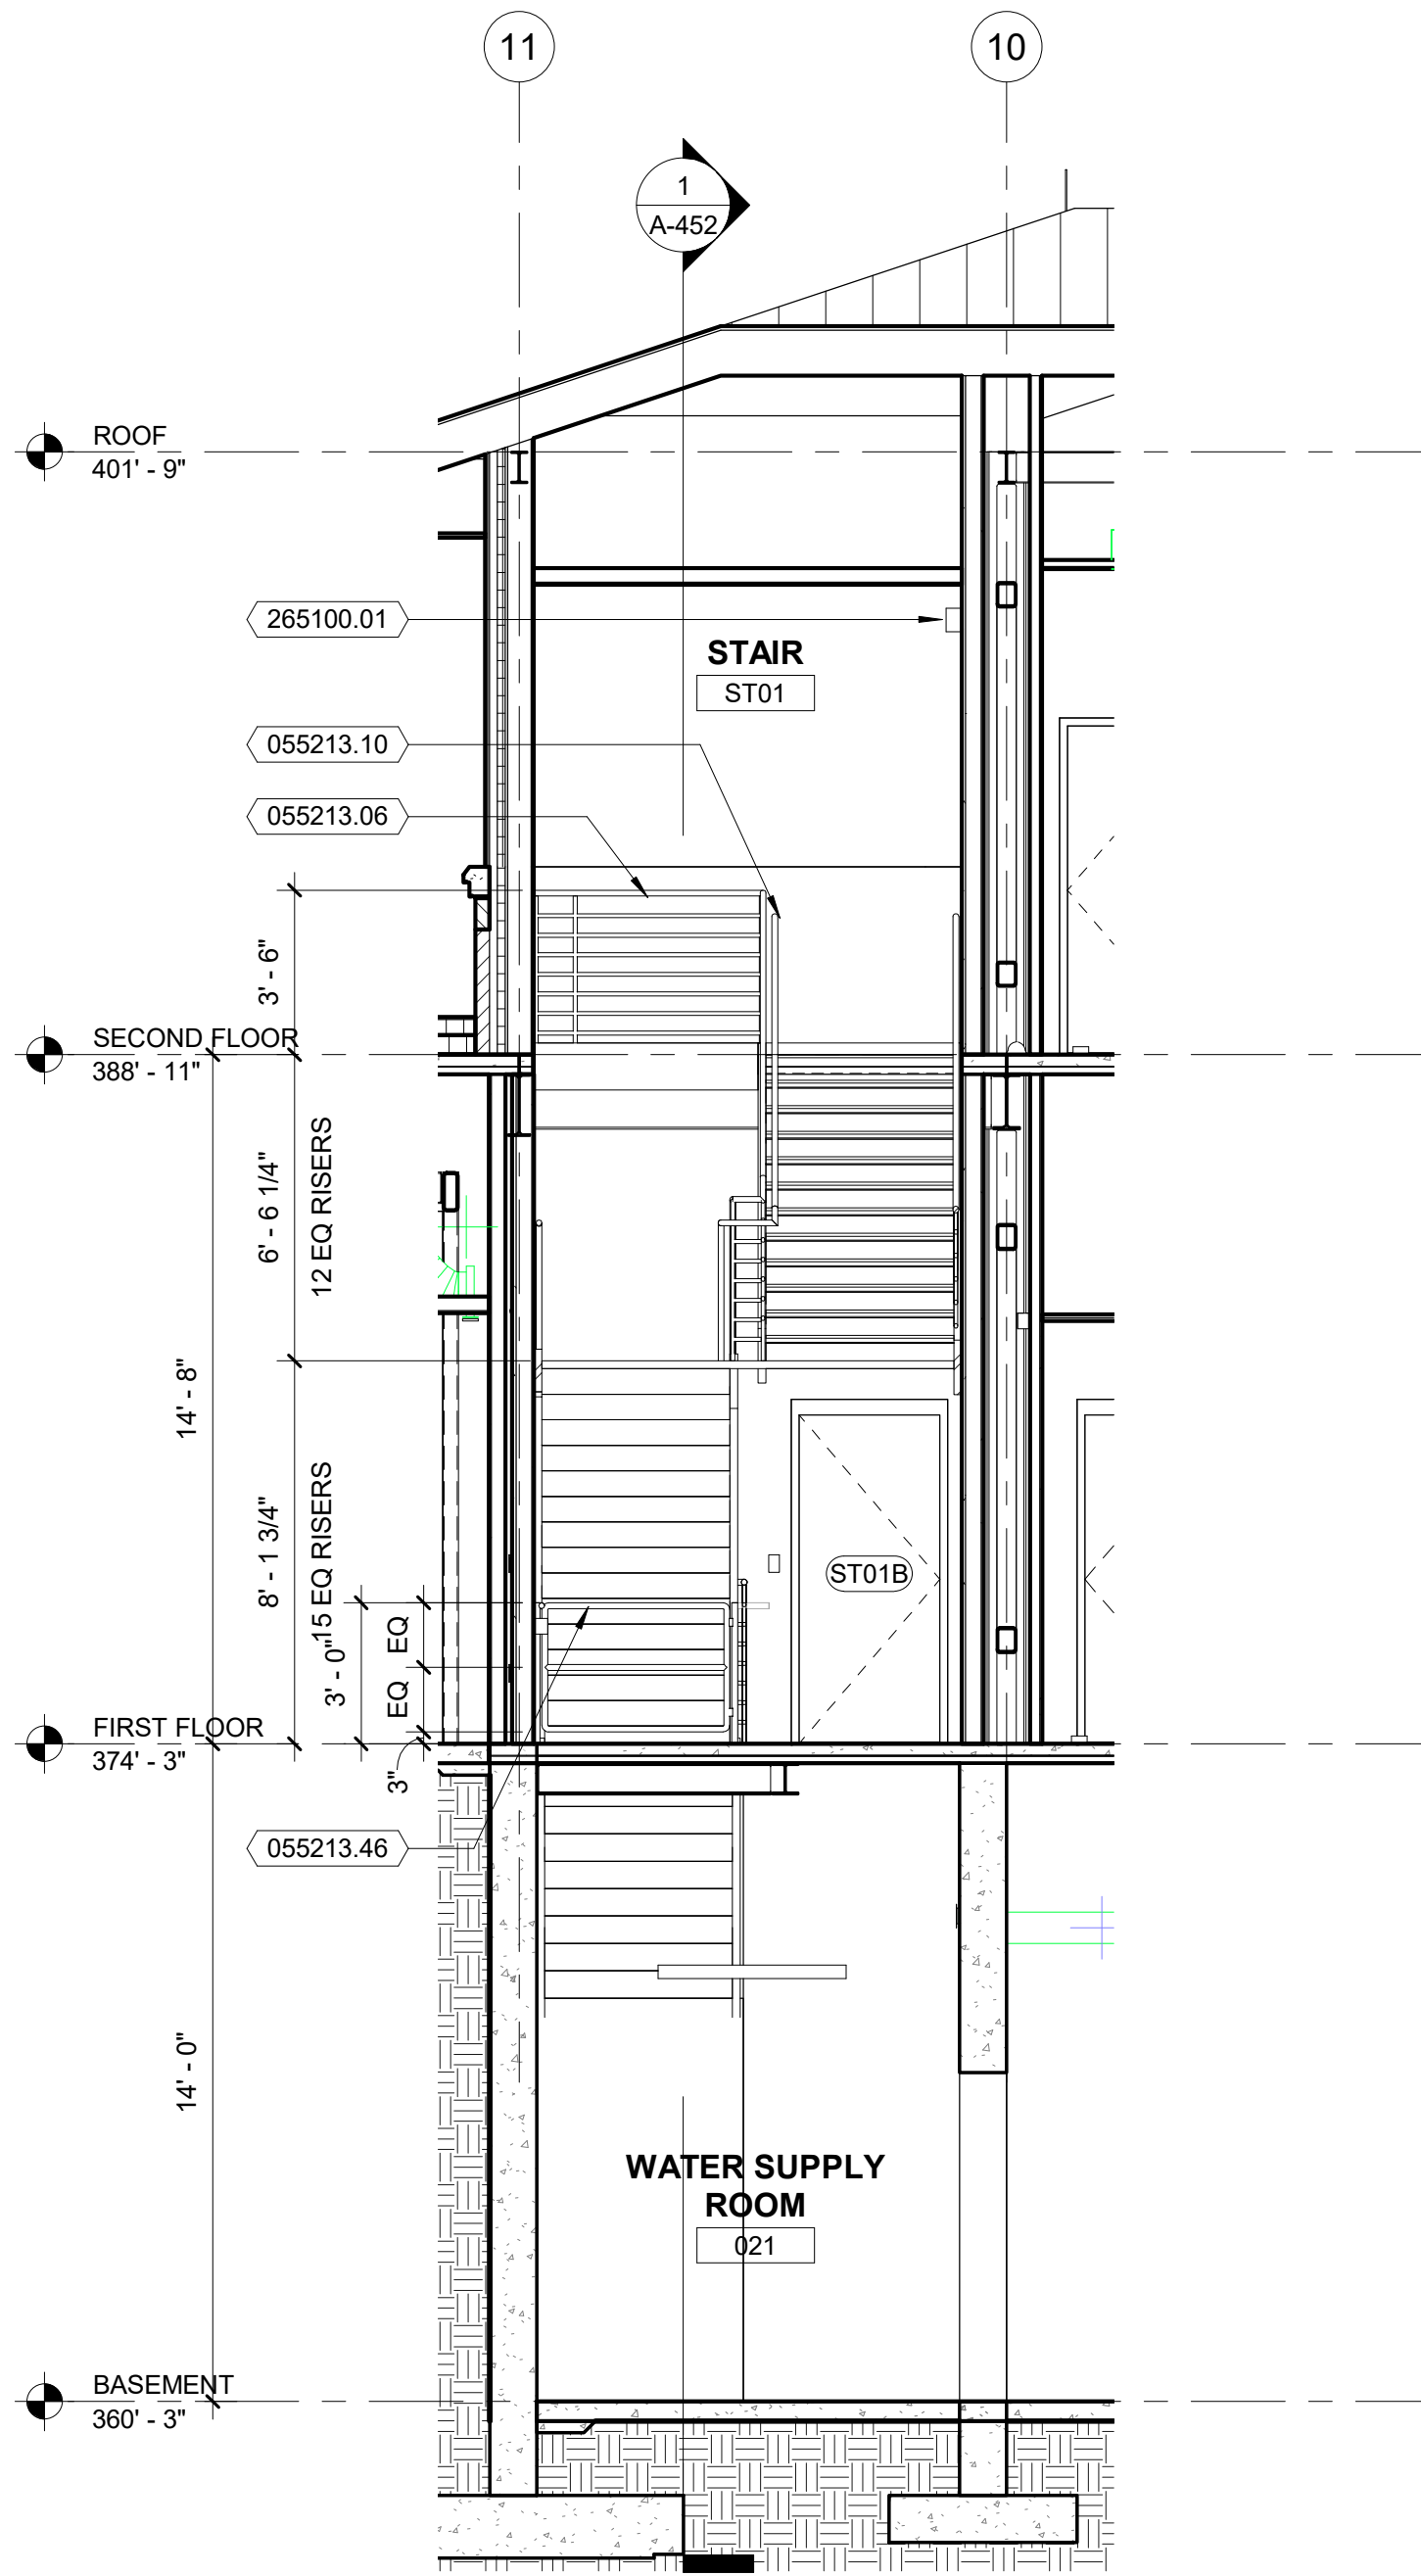

2 STAIR 01- SECTION B
Scale: 1/4" = 1'-0"

KEYNOTES PER SHEET	
NOTE	DESCRIPTION
055213.06	ALUMINUM TUBE GUARDRAIL
055213.10	ALUMINUM TUBE HANDRAIL
055213.46	EGRESS CONTROL BARRIER
099646.A01	INTUMESCENT PAINT COATING
265100.01	INTERIOR LIGHT FIXTURE




8401 Arlington Blvd.
Fairfax, VA 22031
703.694.9025

Town of Vienna
Town of Vienna Police Station
215 Centre Street South
Vienna, VA 22180
PERMIT SUBMISSION

SEAL

KEY PLAN

SCALE

 

REVISIONS

NO.	DESCRIPTION	DATE

DRAWN BY _____ EA
APPROVED BY _____ JO
CHECKED BY _____ RW
DATE _____ FEBRUARY 26, 2020

TITLE


STAIR 01
SECTIONS

PROJECT NO. 50108541


A-452

SHEET NO.


5/18/2020 9:27:29 AM

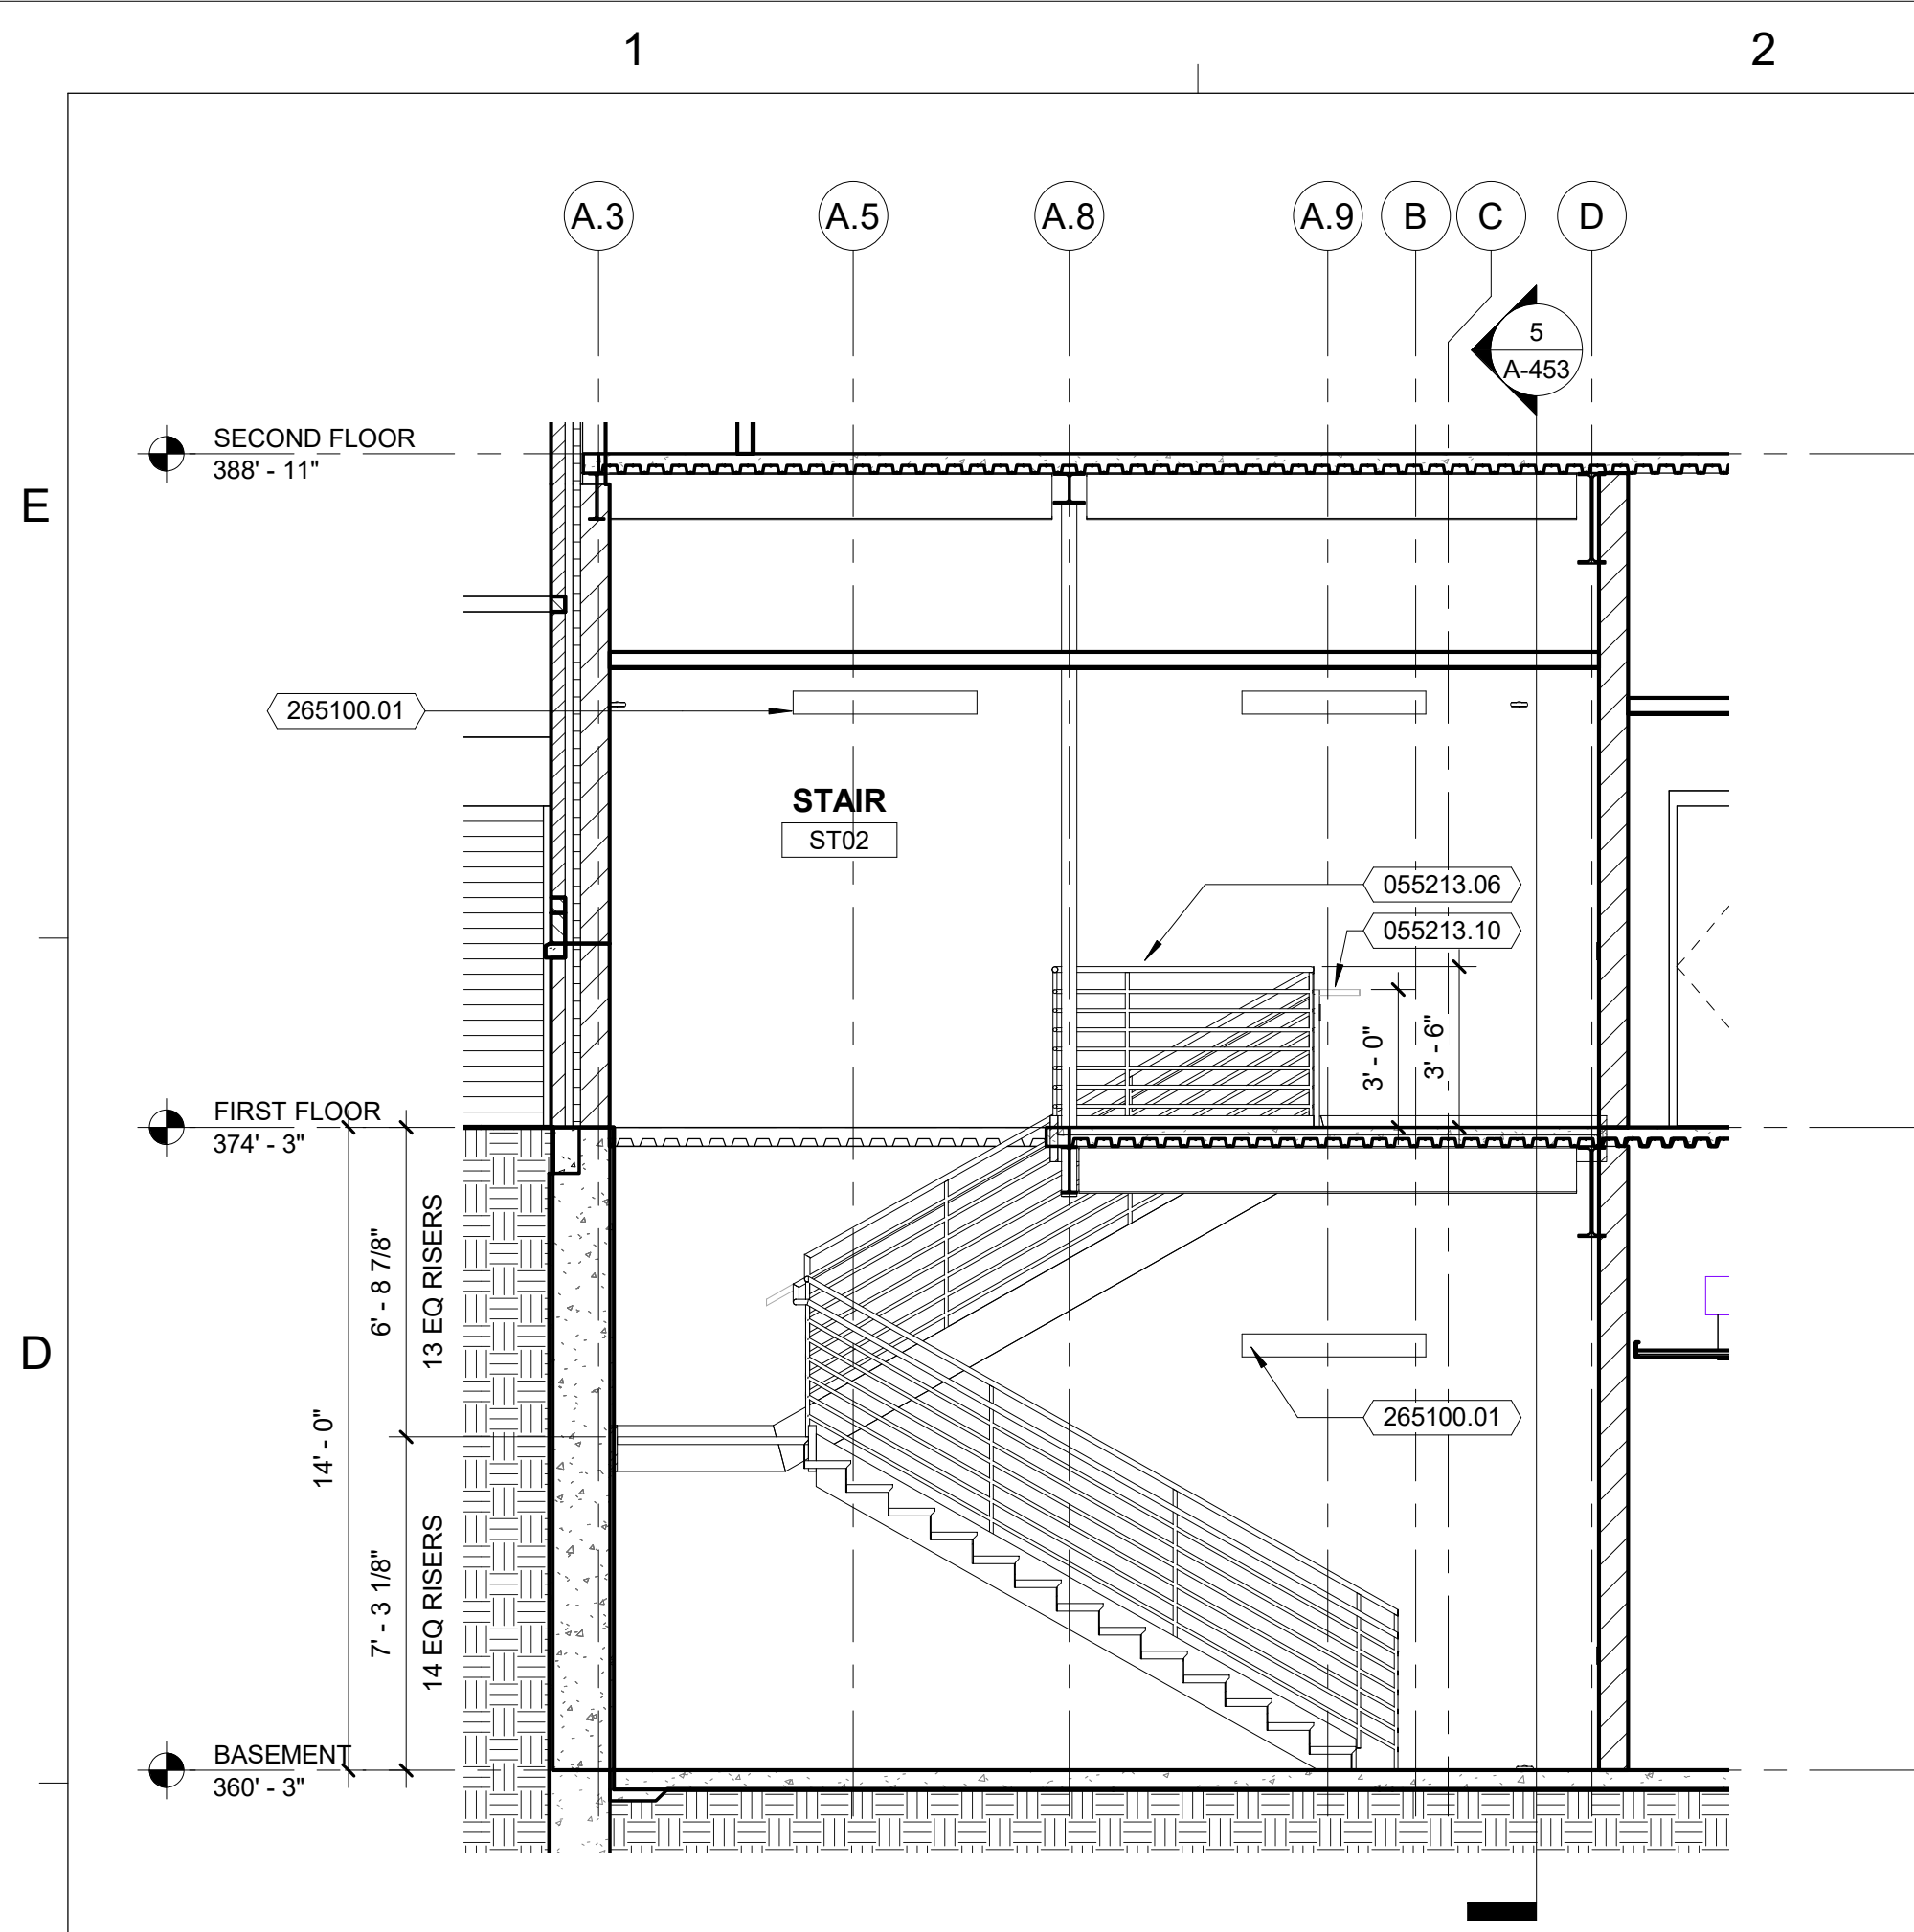


4 STAIR 02- SECTION A
Scale: 1/4" = 1'-0"

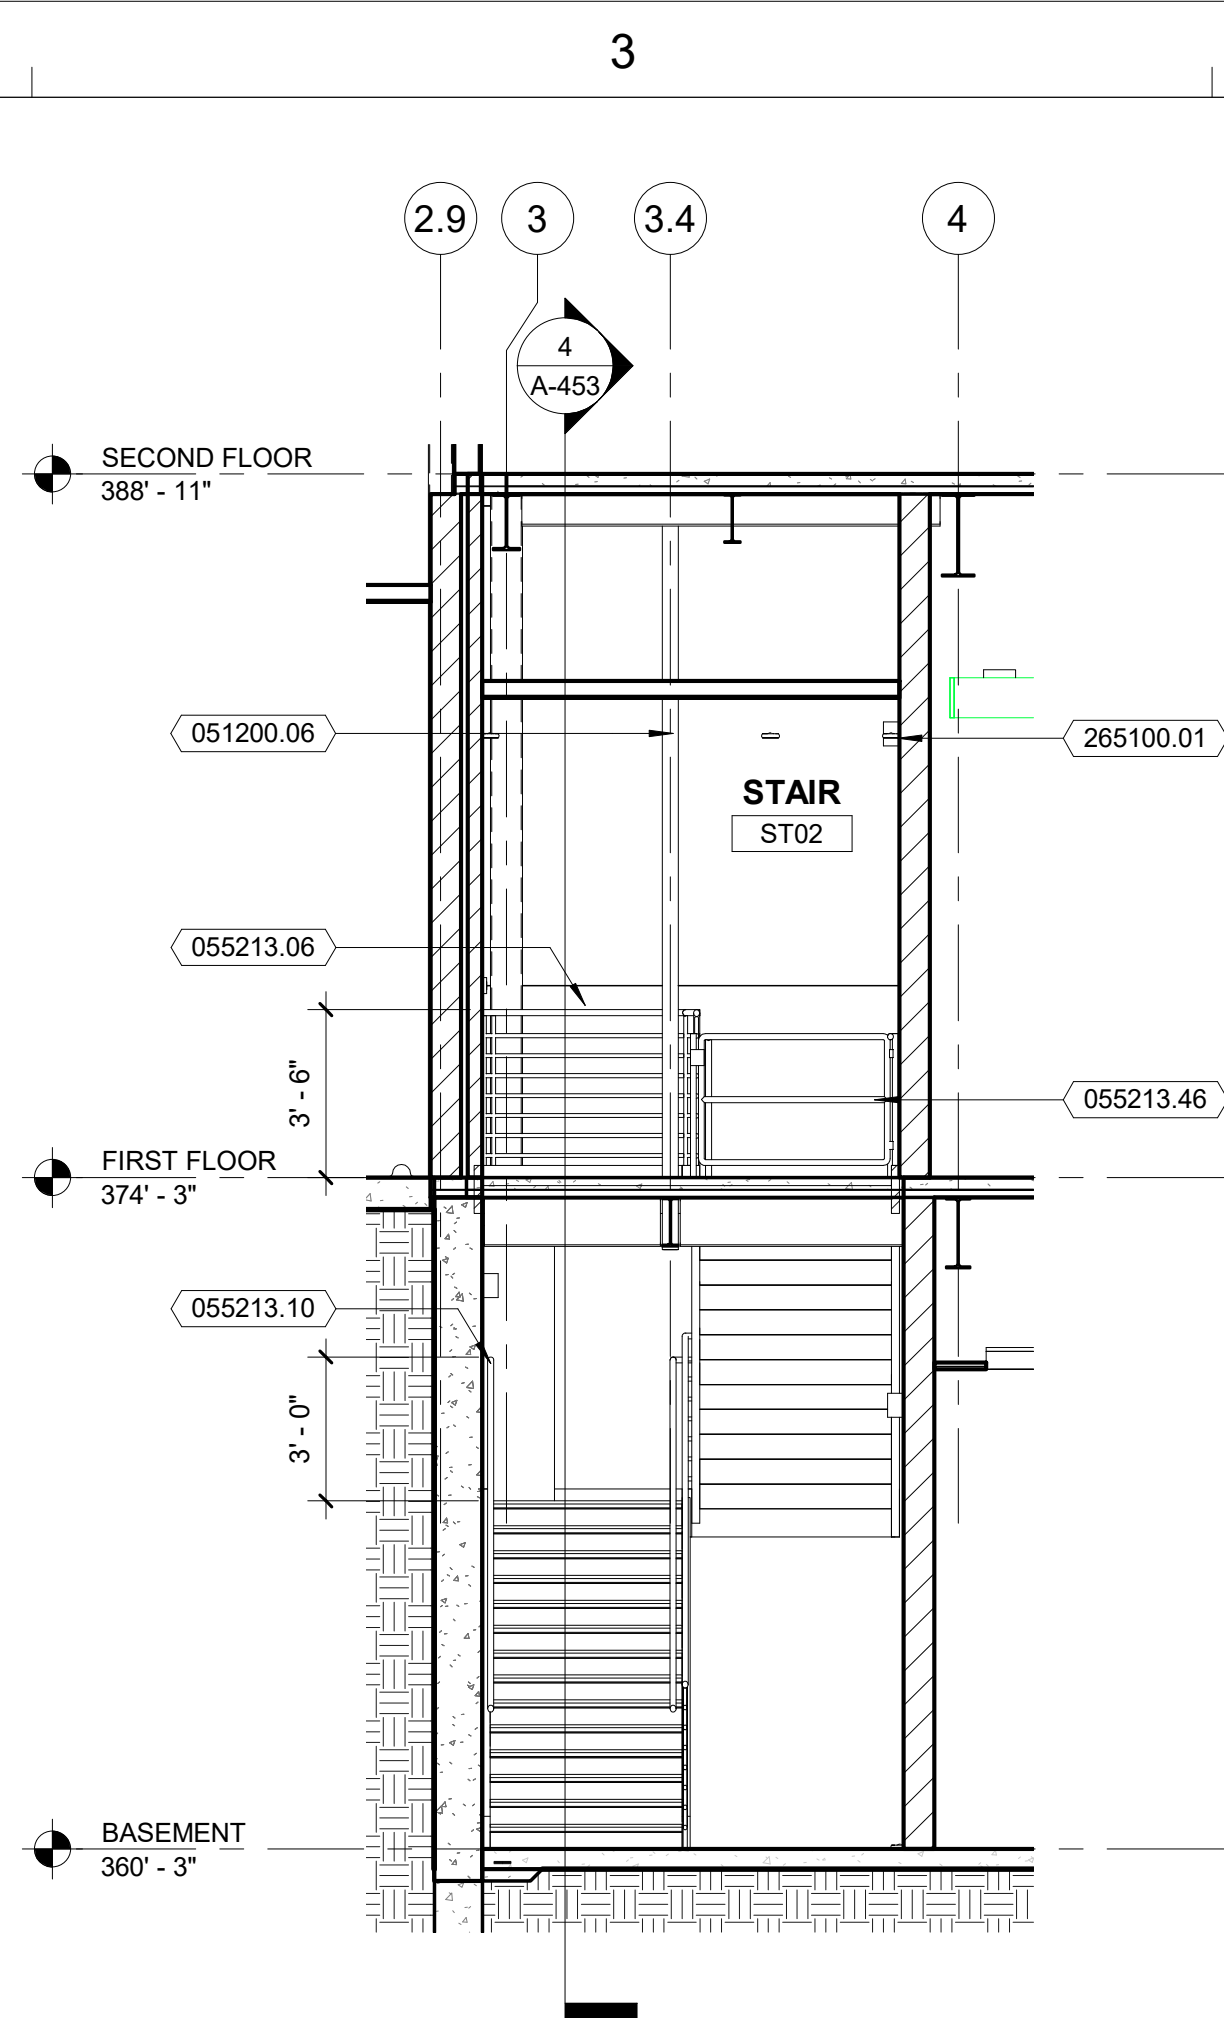


5 STAIR 02 - SECTION B
Scale: 1/4" = 1'-0"

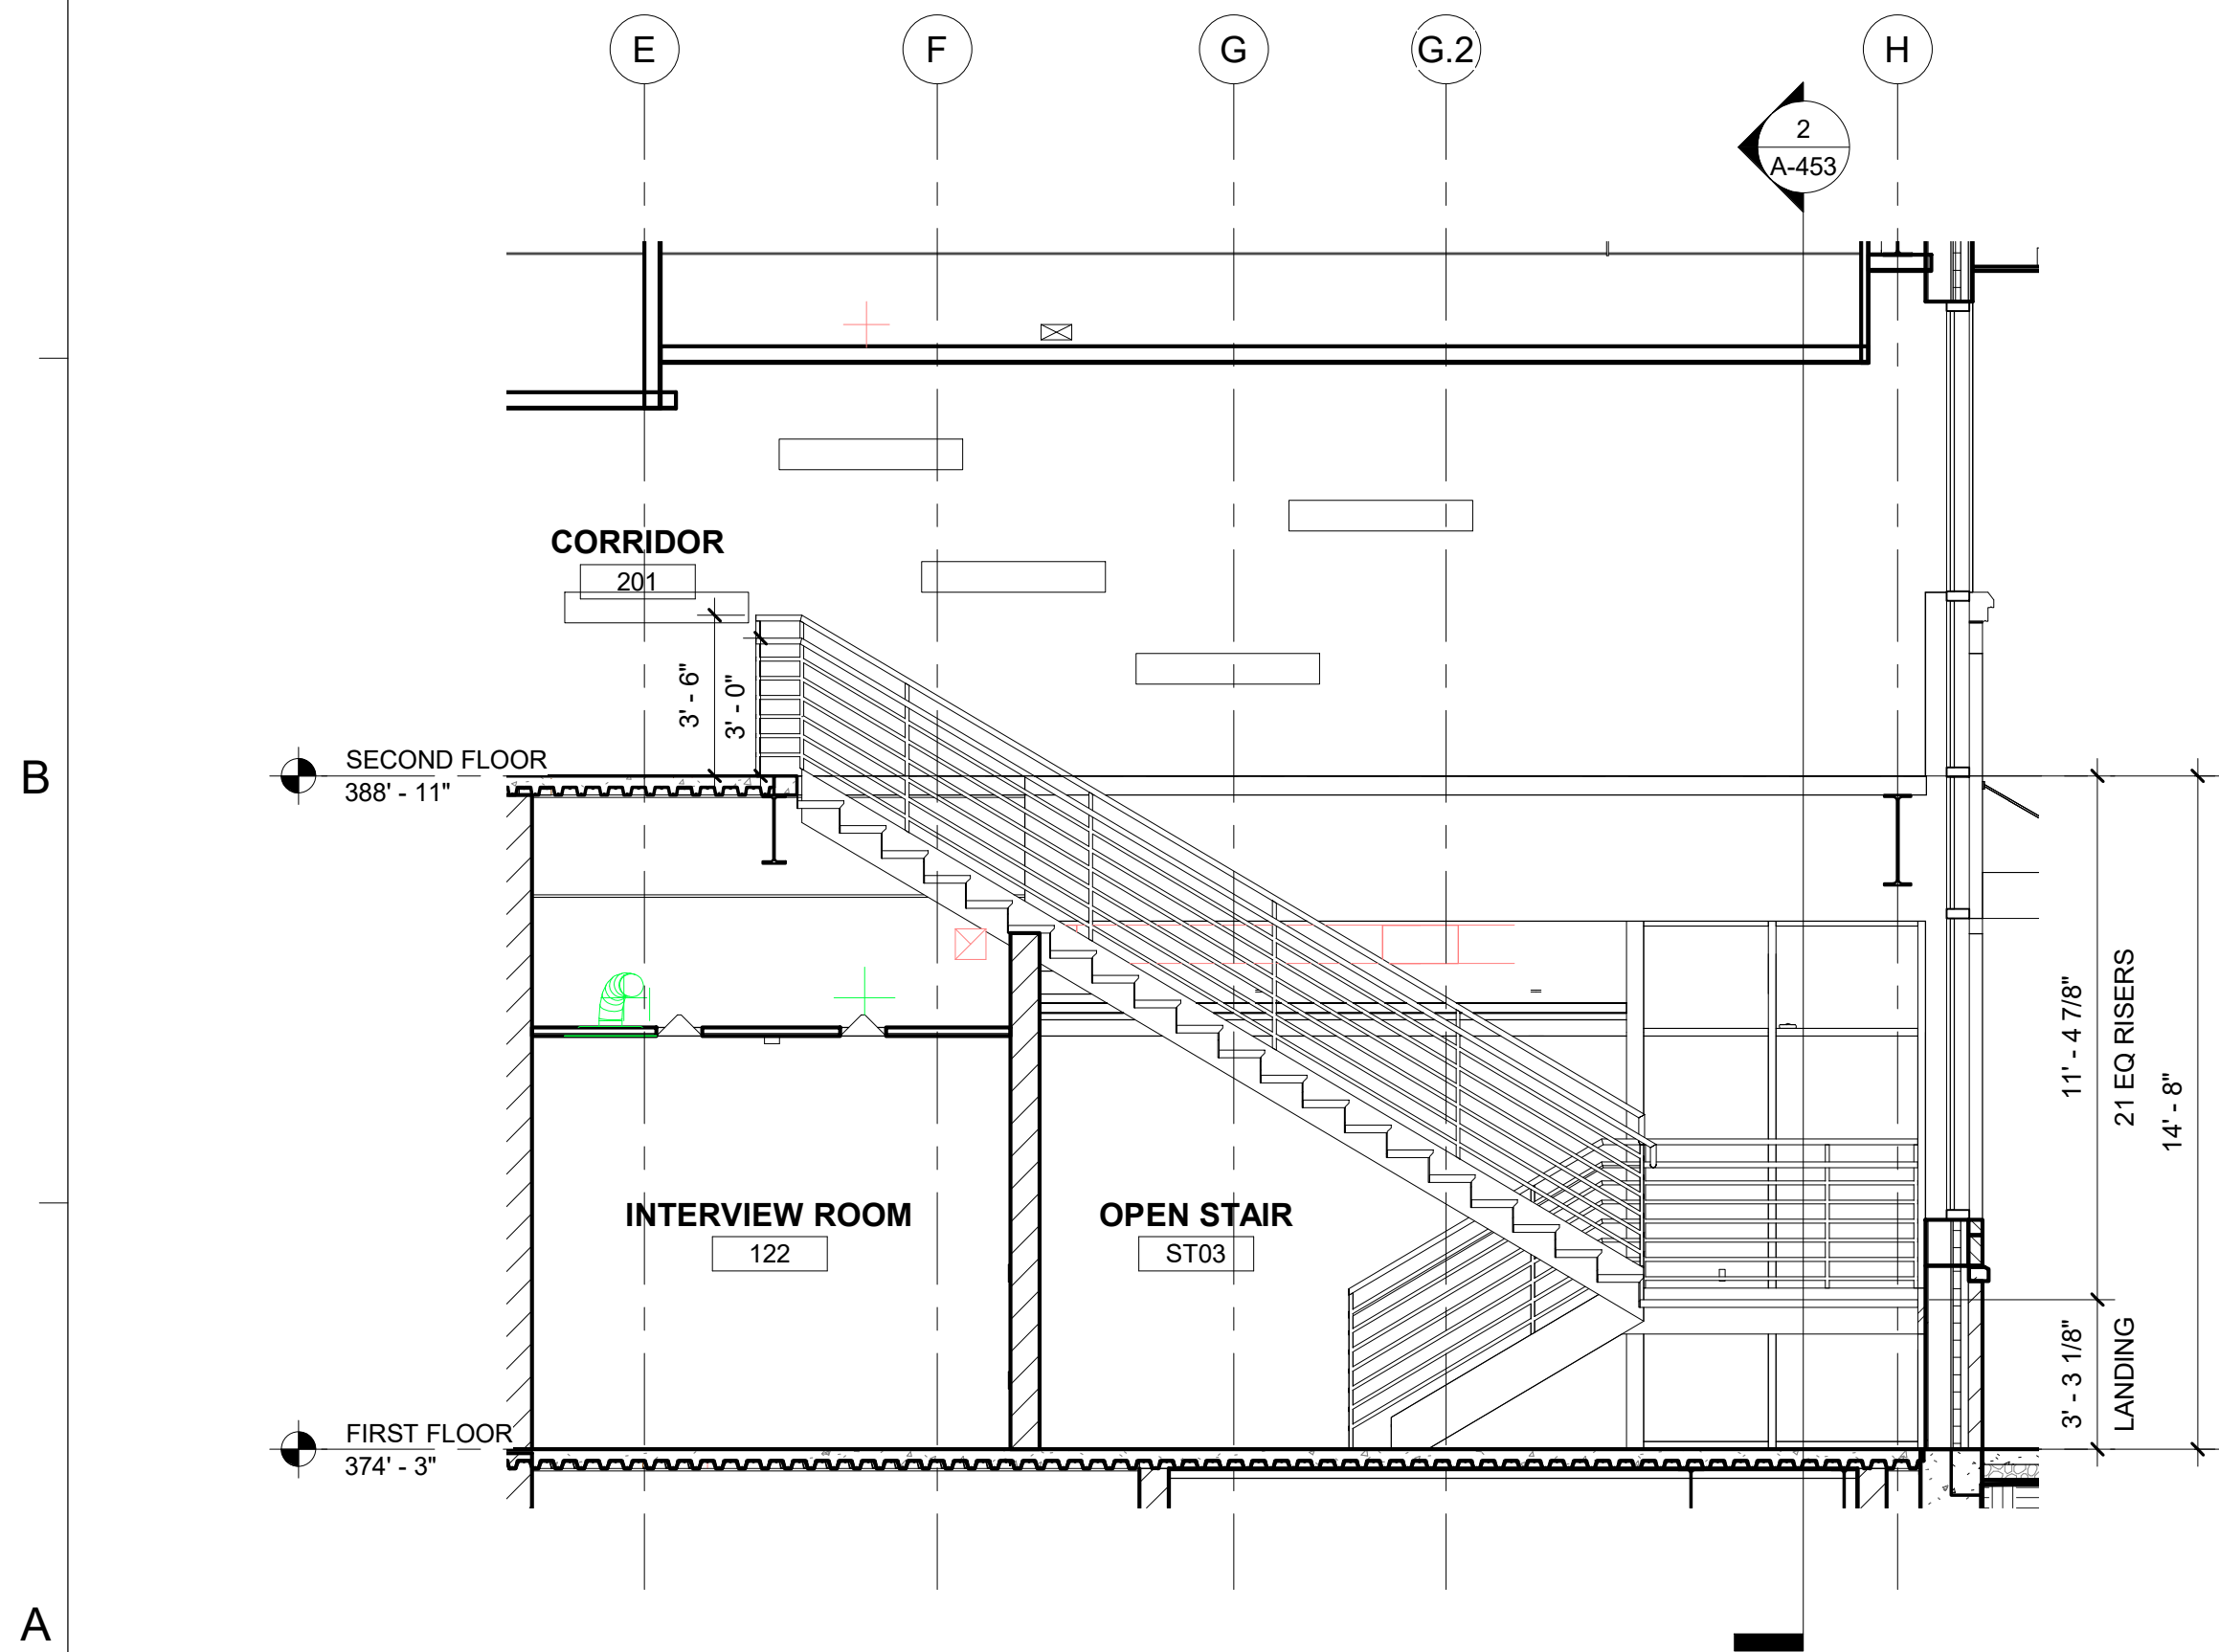

1 OPEN STAIR - SECTION A
Scale: 1/4" = 1'-0"

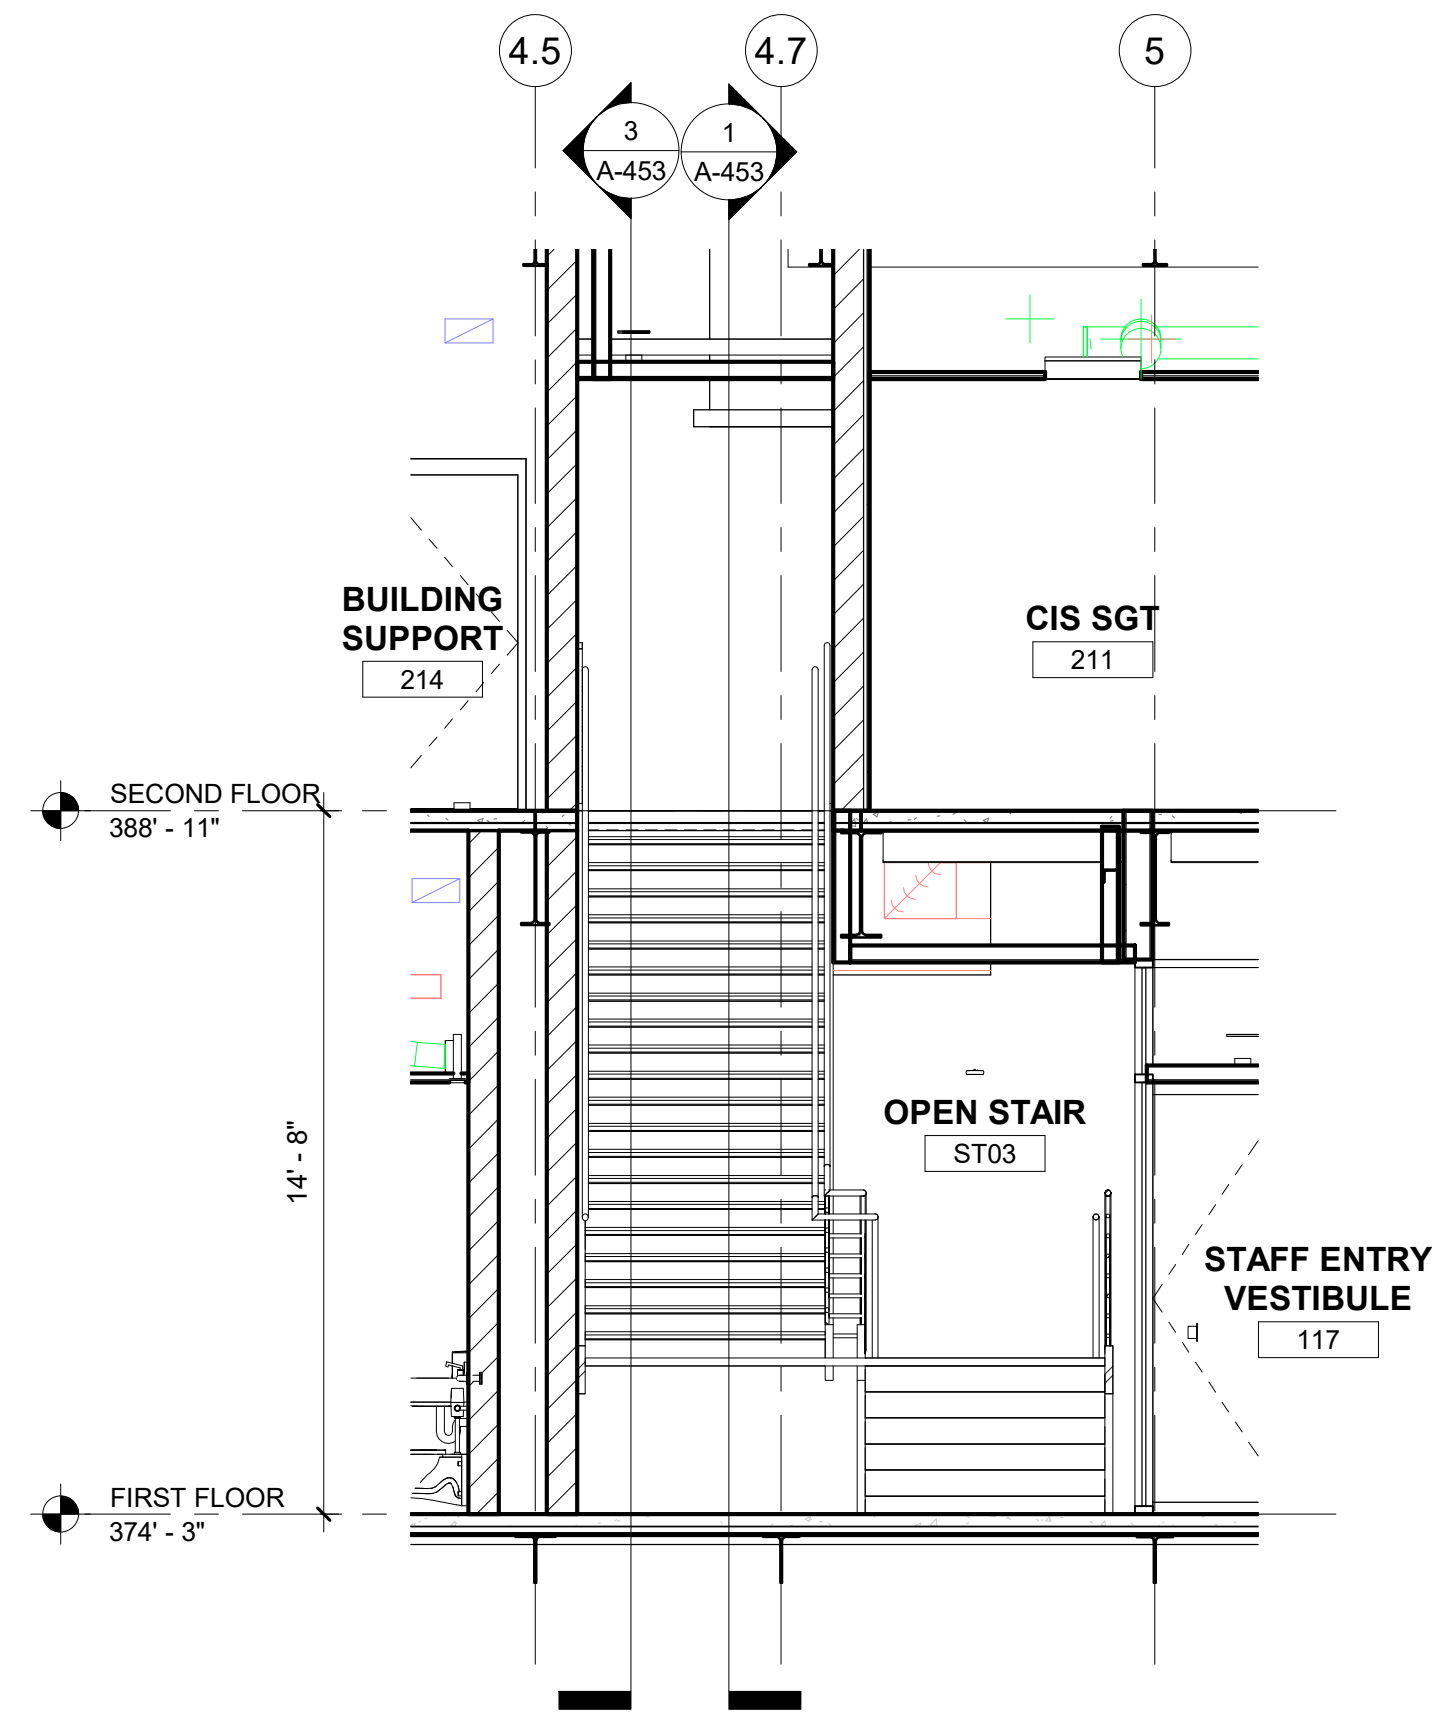

2 OPEN STAIR - SECTION B
Scale: 1/4" = 1'-0"

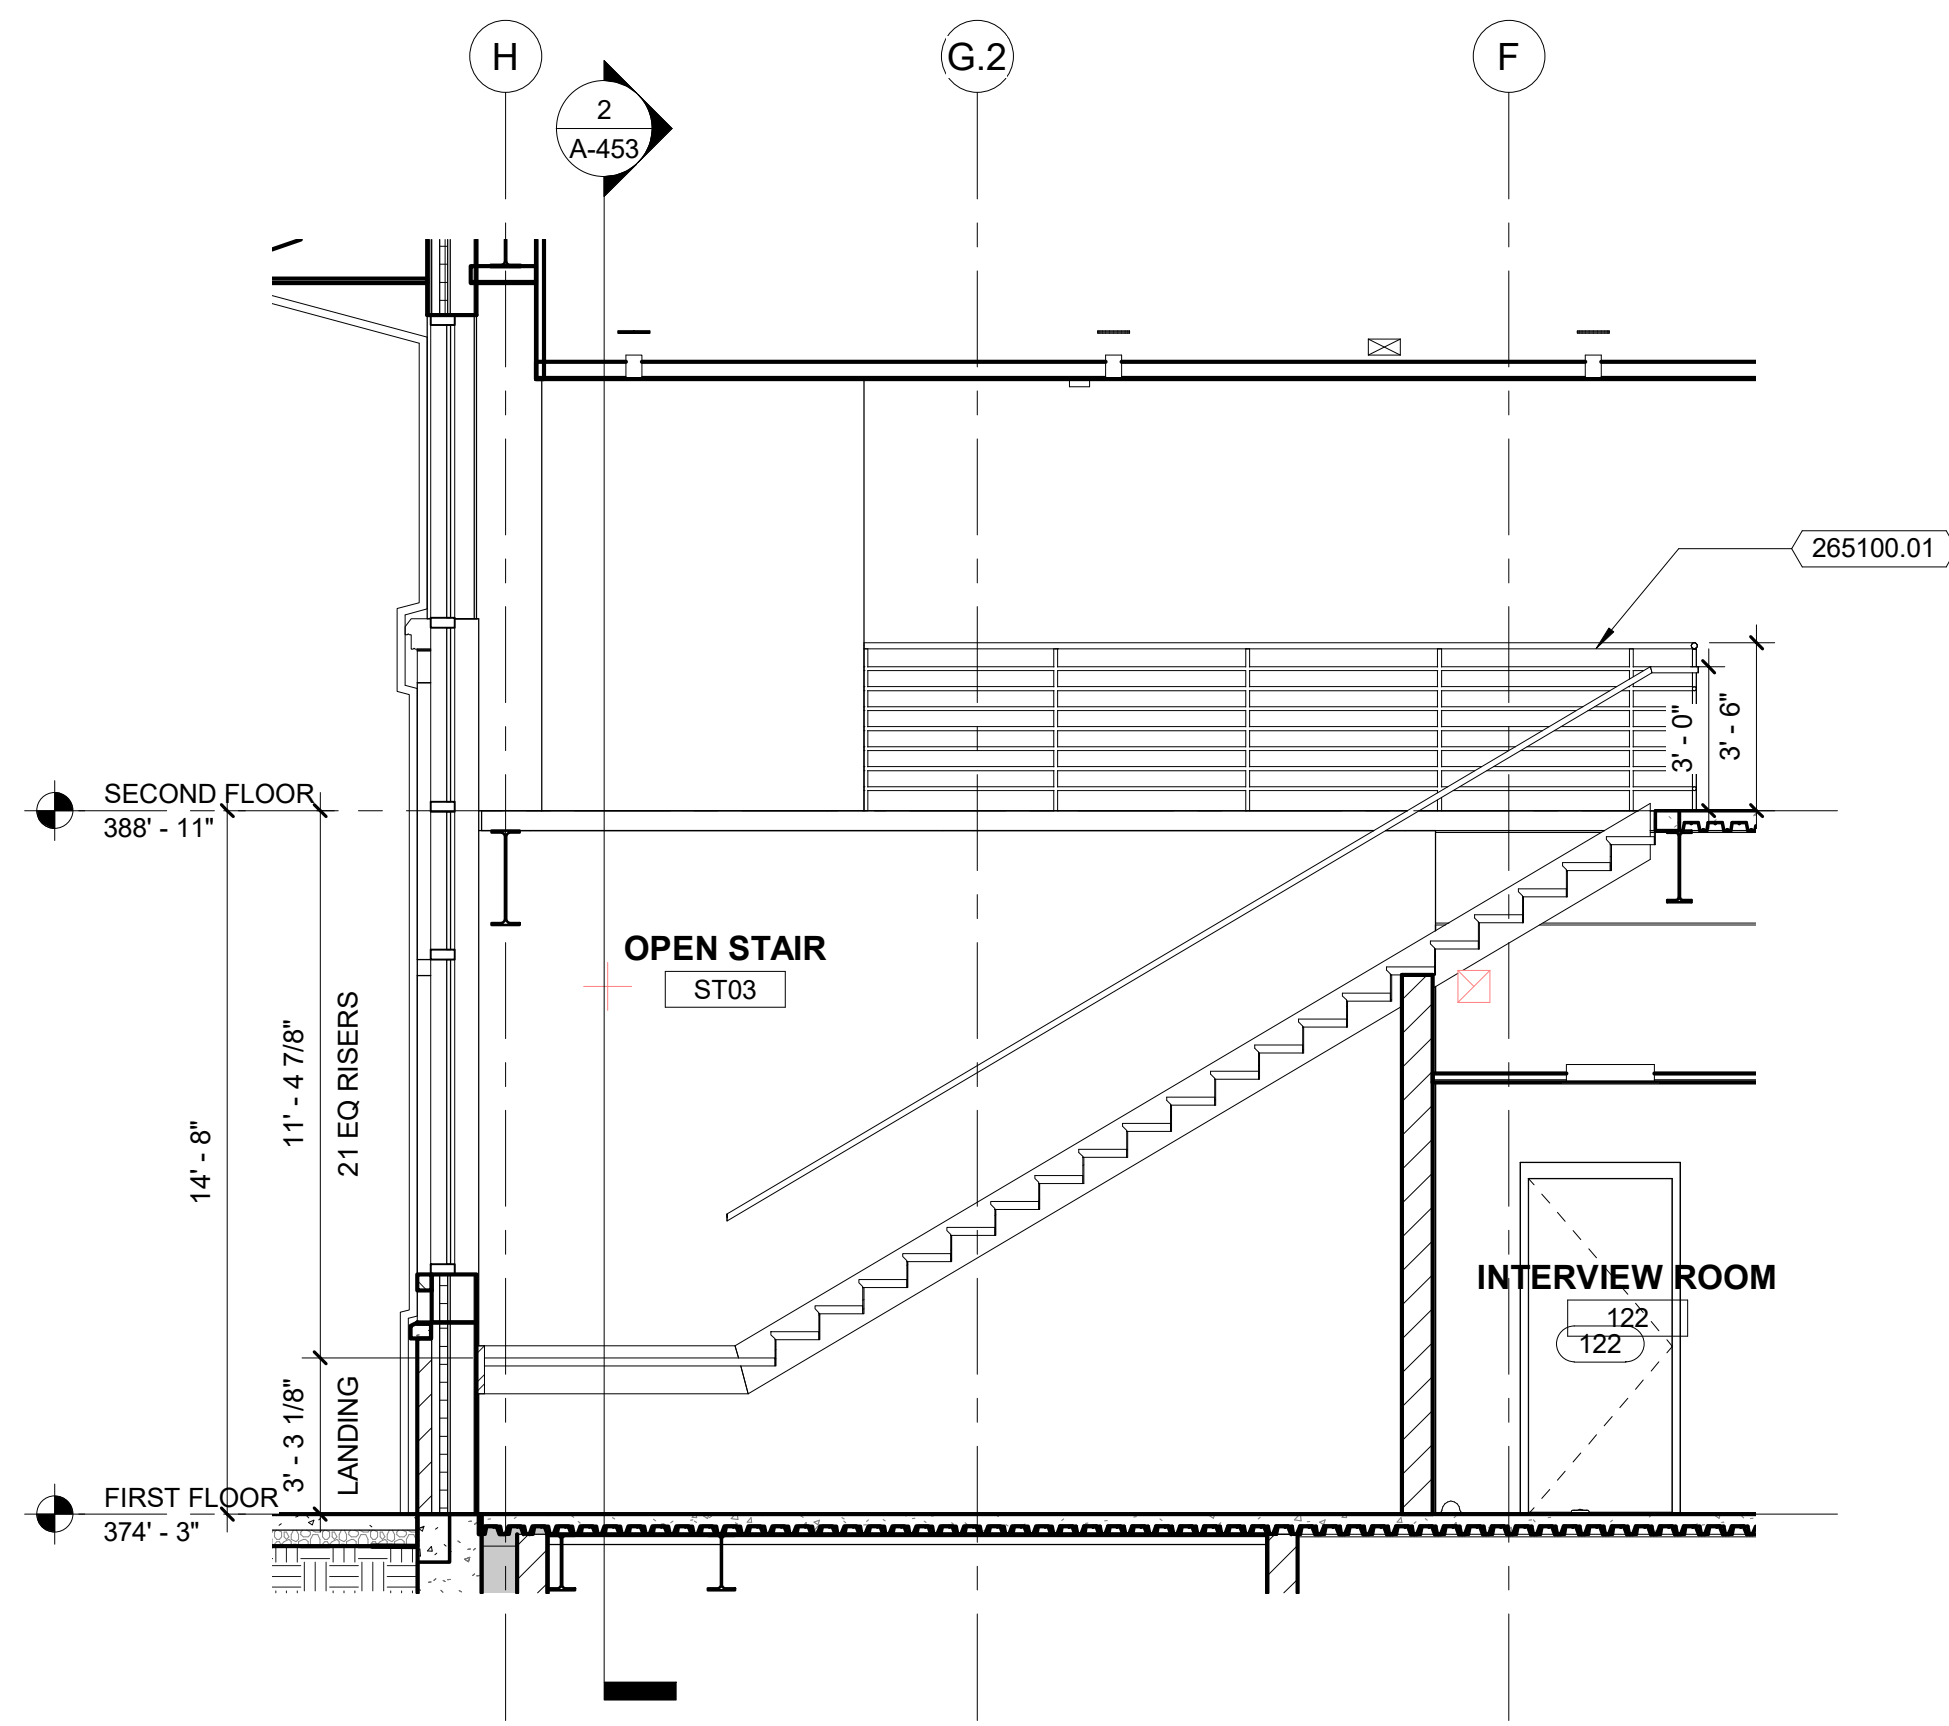

3 OPEN STAIR - SECTION C
Scale: 1/4" = 1'-0"

KEYNOTES PER SHEET	
NOTE	DESCRIPTION
051200.06	STEEL TUBE
055213.06	ALUMINUM TUBE GUARDRAIL
055213.10	ALUMINUM TUBE HANDRAIL
055213.46	EGRESS CONTROL BARRIER
265100.01	INTERIOR LIGHT FIXTURE




8401 Arlington Blvd.
Fairfax, VA 22031
703.694.9025

Town of Vienna
Town of Vienna Police Station
215 Centre Street South
Vienna, VA 22180
PERMIT SUBMISSION

SEAL

KEY PLAN

SCALE

 

REVISIONS

CORRIDOR

NO.	DESCRIPTION	DATE

DRAWN BY _____ EA
APPROVED BY _____ JO
CHECKED BY _____ RW
DATE _____ FEBRUARY 26, 2020

TITLE

STAIR 02 & OPEN
STAIR SECTIONS

PROJECT NO. 50108541

A-453

SHEET NO.

5/18/2020 9:27:38 AM


E

D


C

B


A

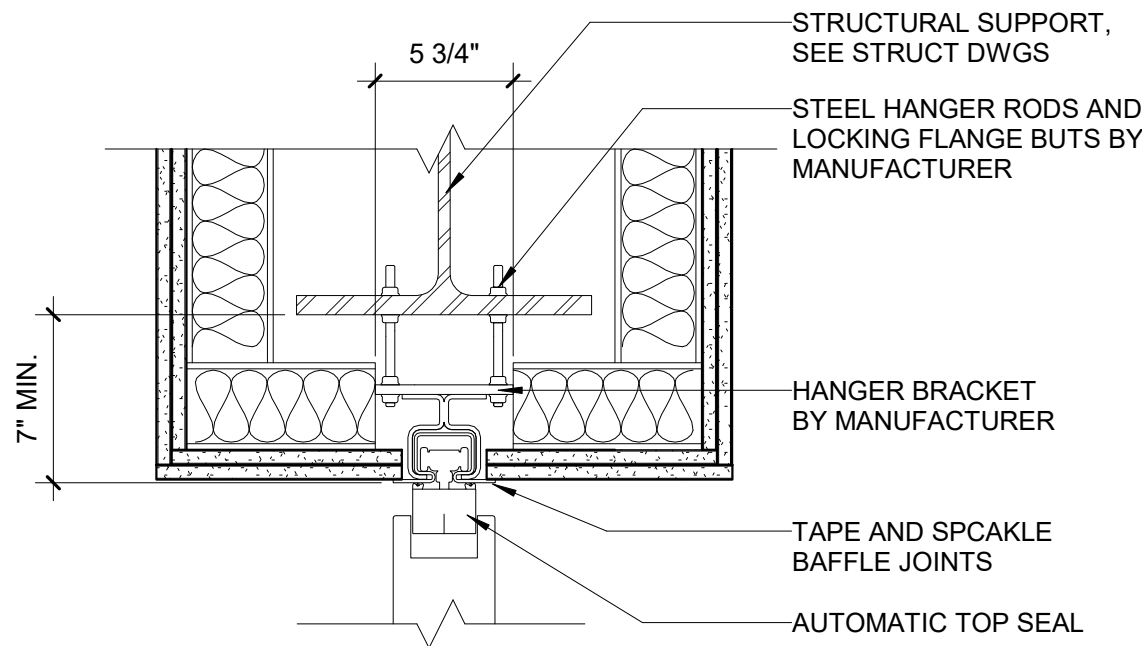


H-6 HEAD DETAIL - FOLDING PARTITION

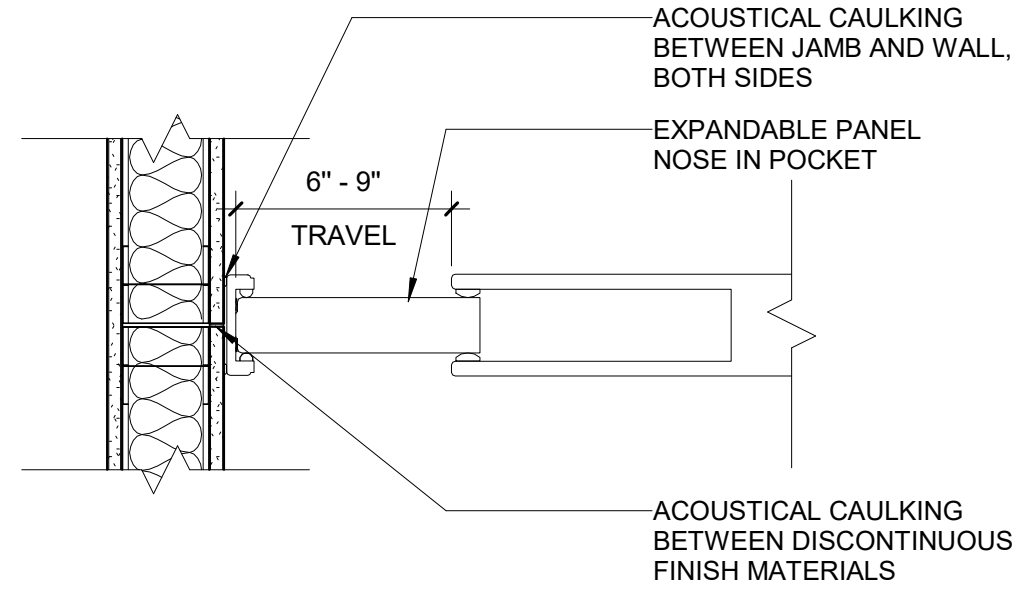


J-6 JAMB DETAIL - FOLDING PARTITION

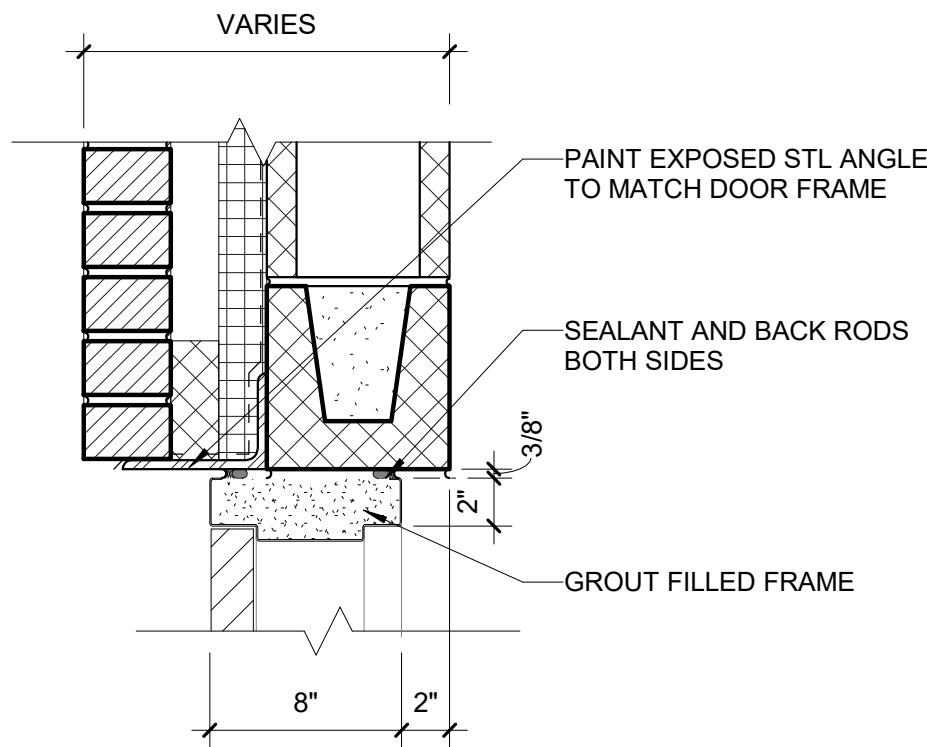


H-1 HEAD DETAIL - EXTERIOR

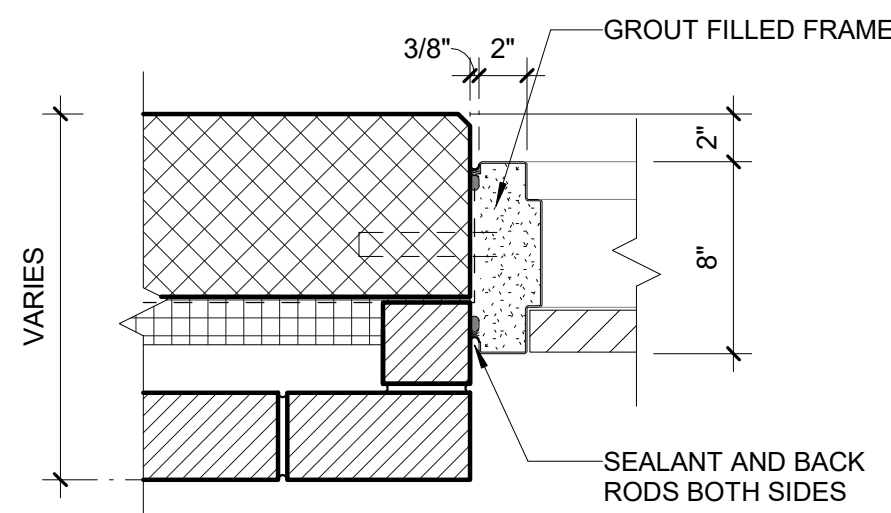


J-1 JAMB DETAIL - EXTERIOR

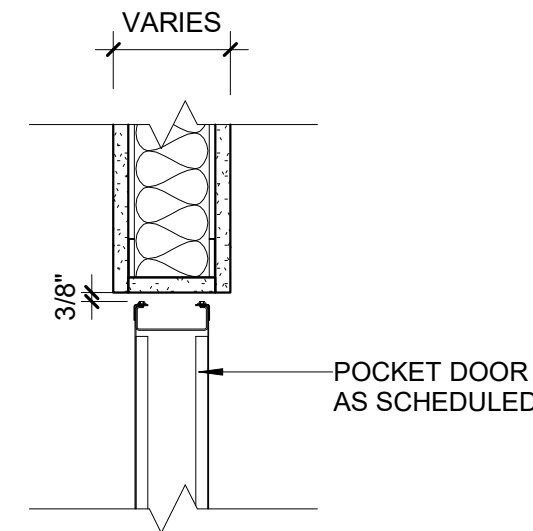


H-7 HEAD DETAIL - POCKET DOOR

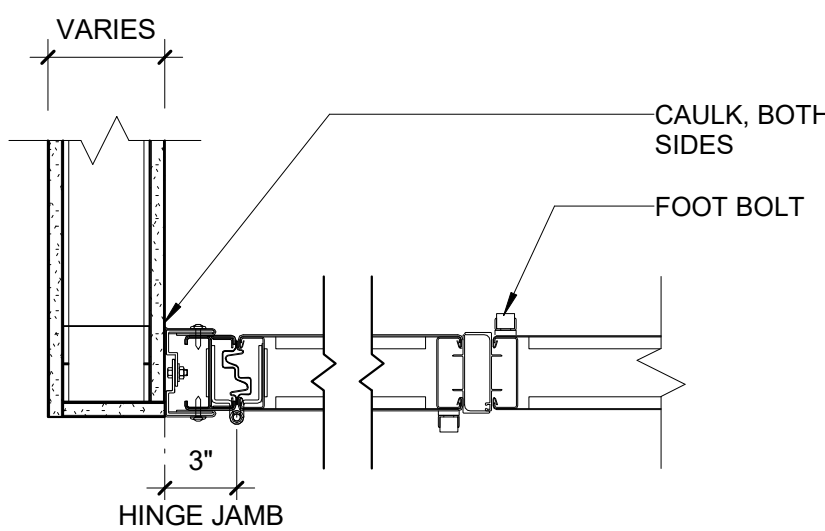


J-7 JAMB DETAIL - POCKET DOOR

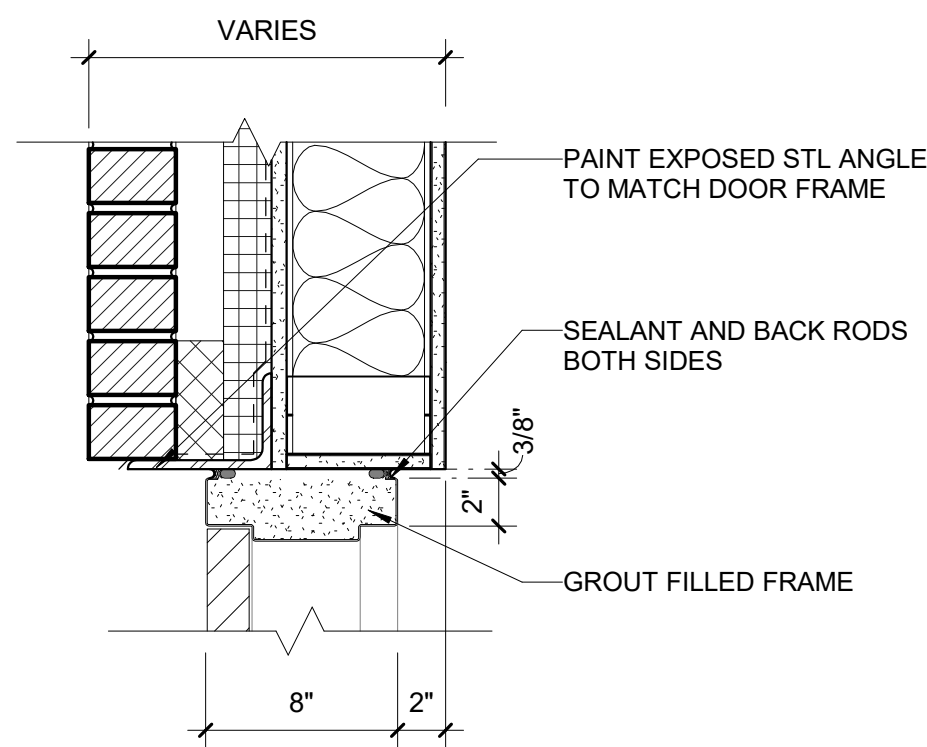


H-2 HEAD DETAIL - EXTERIOR

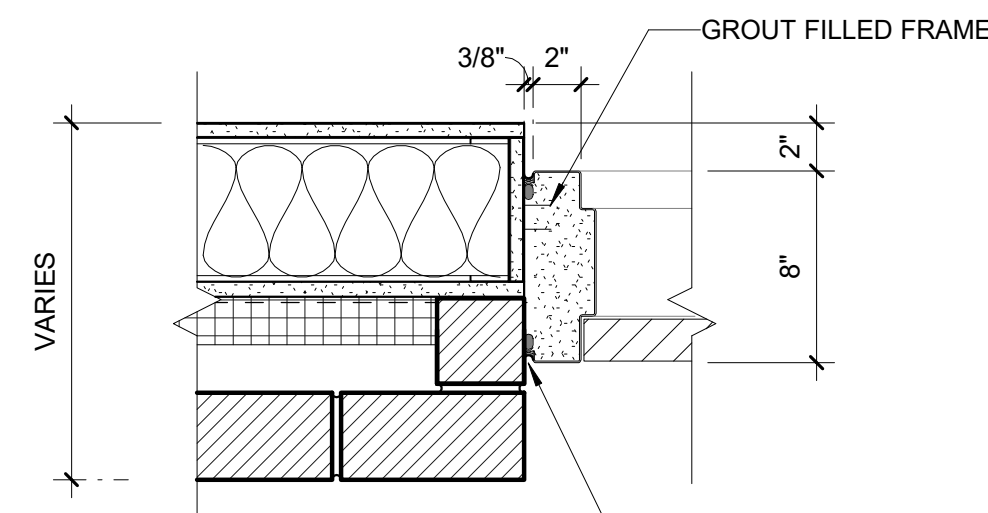


J-2 JAMB DETAIL - EXTERIOR

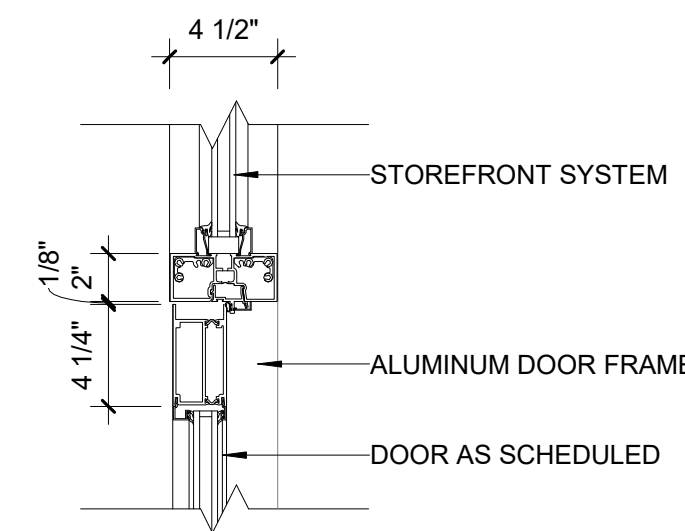


H-8 HEAD DETAIL - STOREFRONT

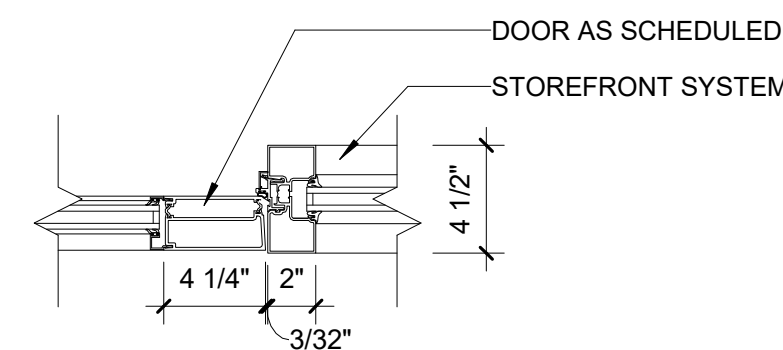


J-8 JAMB DETAIL - STOREFRONT

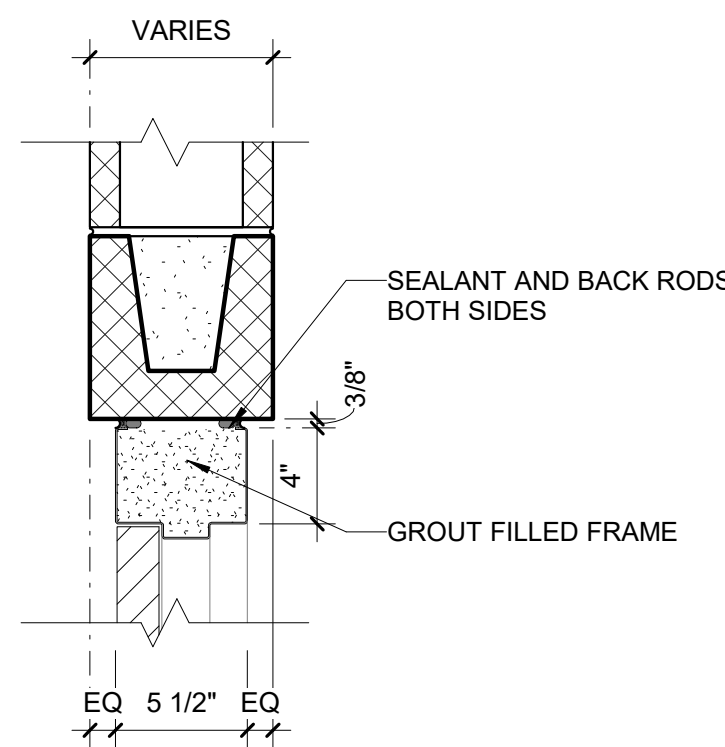


H-3 HEAD DETAIL

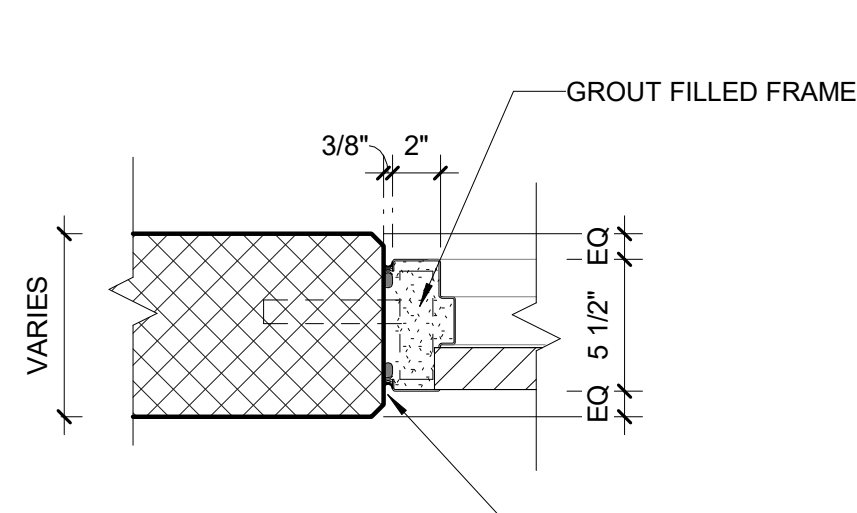


J-3 JAMB DETAIL

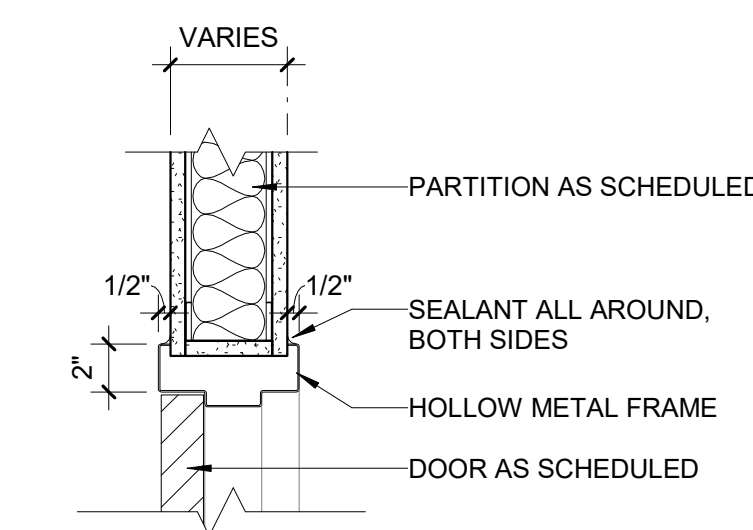


H-4 HEAD DETAIL

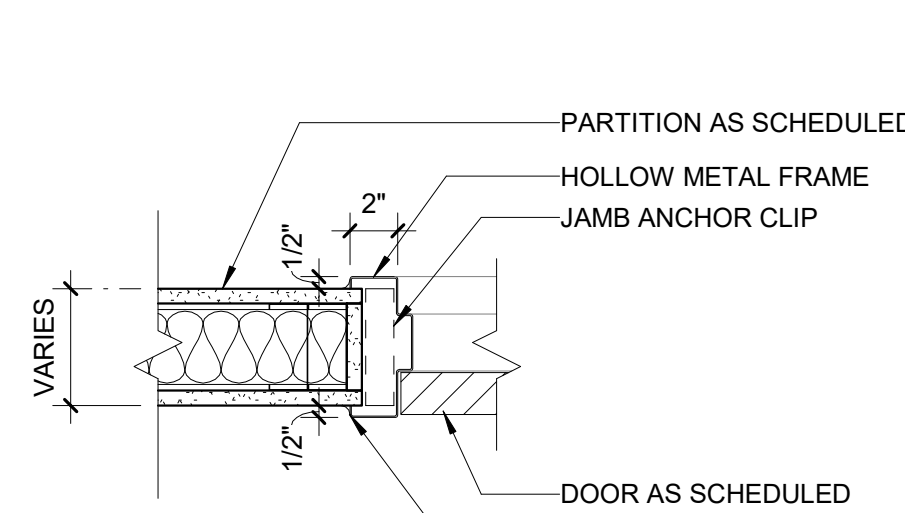

J-4 JAMB DETAIL

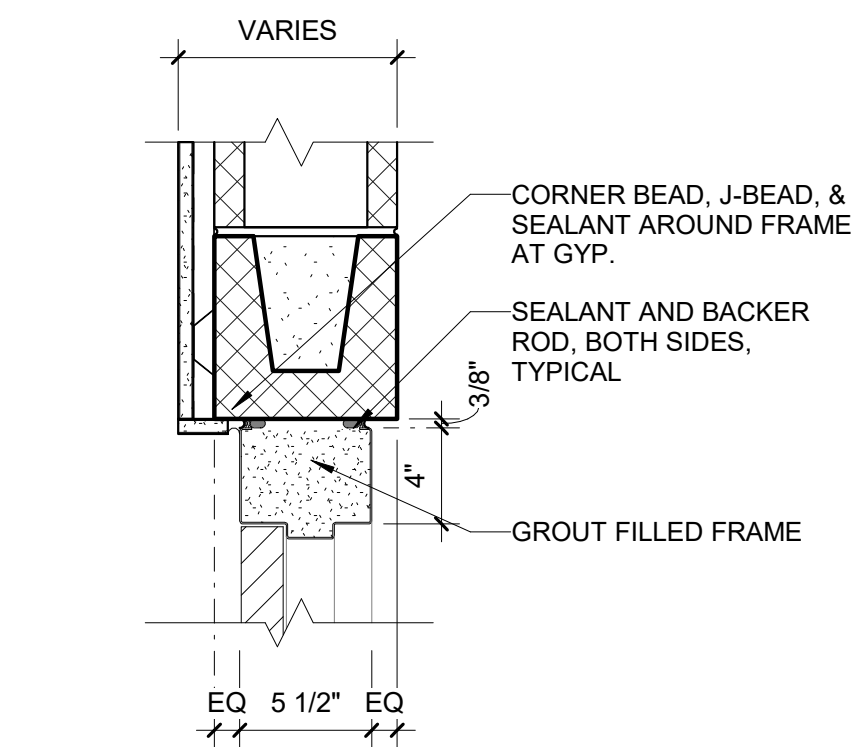

H-5 HEAD DETAIL

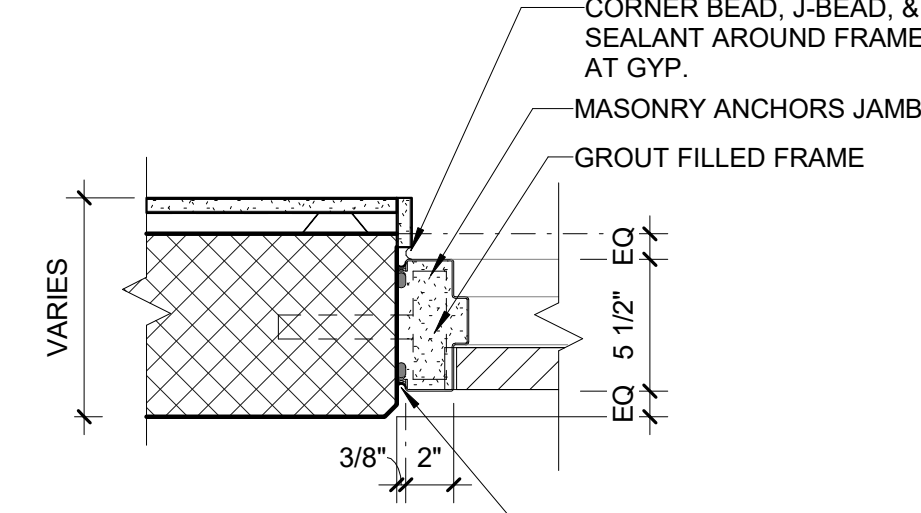

J-5 JAMB DETAIL

NO.	DESCRIPTION	DATE

DRAWN BY	Author
APPROVED BY	JW
CHECKED BY	RW
DATE	FEBRUARY 26, 2020

**DOOR HEAD,
JAMB & SILL
DETAILS**

1 DOOR DETAILS
Scale: 1 1/2" = 1'-0"

5/18/2020 9:27:54 AM


E

D

C


B

A

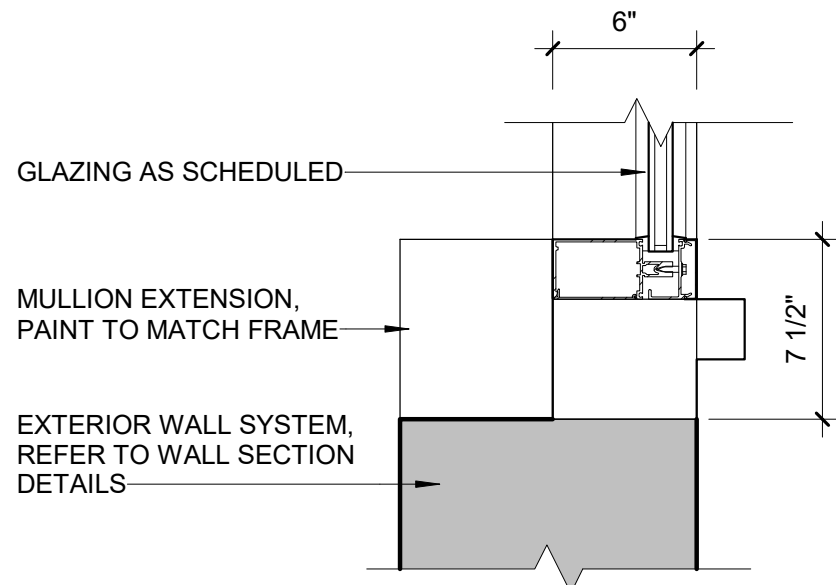


9 CURTAIN WALL - SILL

Scale: 1 1/2" = 1'-0"

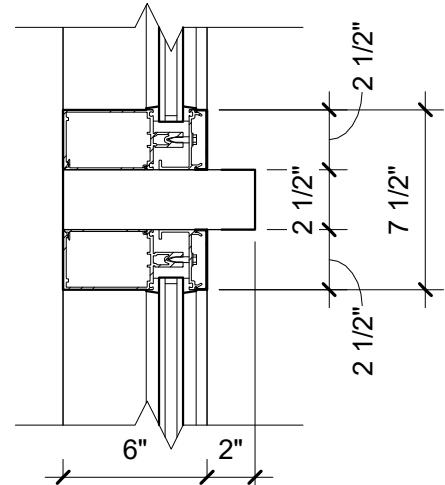


10 CURTAIN WALL - CENTER MULLION

Scale: 1 1/2" = 1'-0"

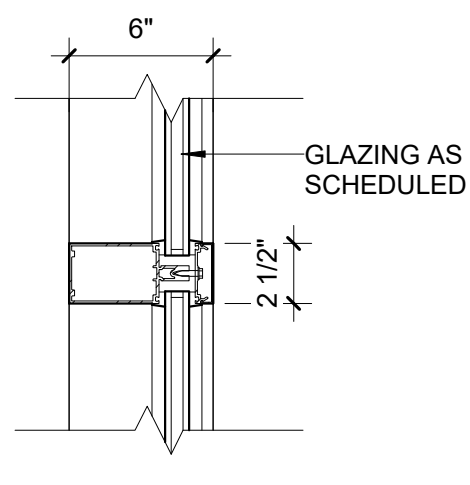


11 CURTAIN WALL - CENTER MULLION

Scale: 1 1/2" = 1'-0"

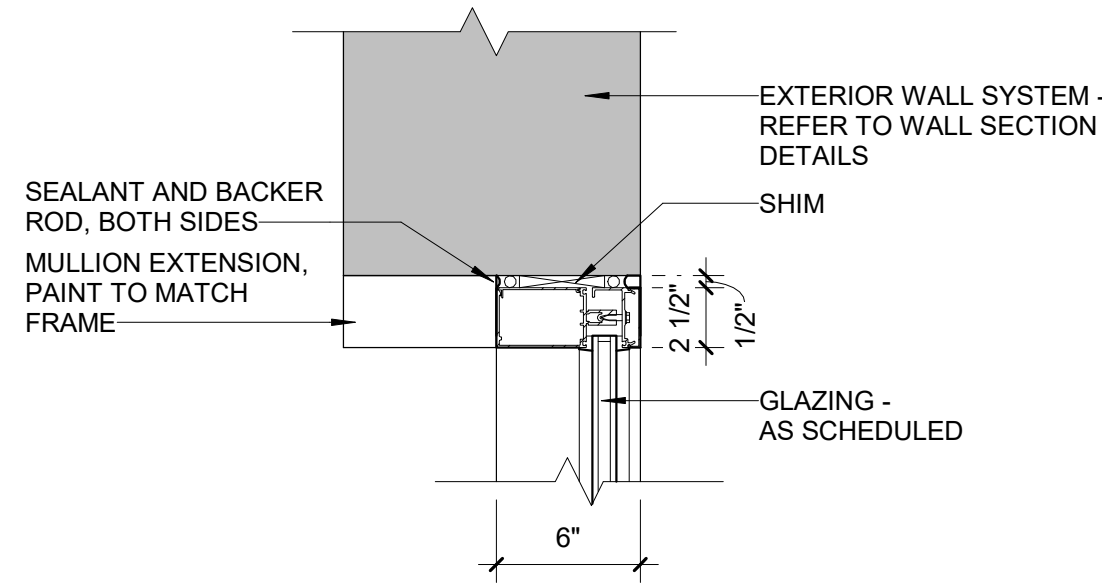


5 CURTAIN WALL - HEAD

Scale: 1 1/2" = 1'-0"

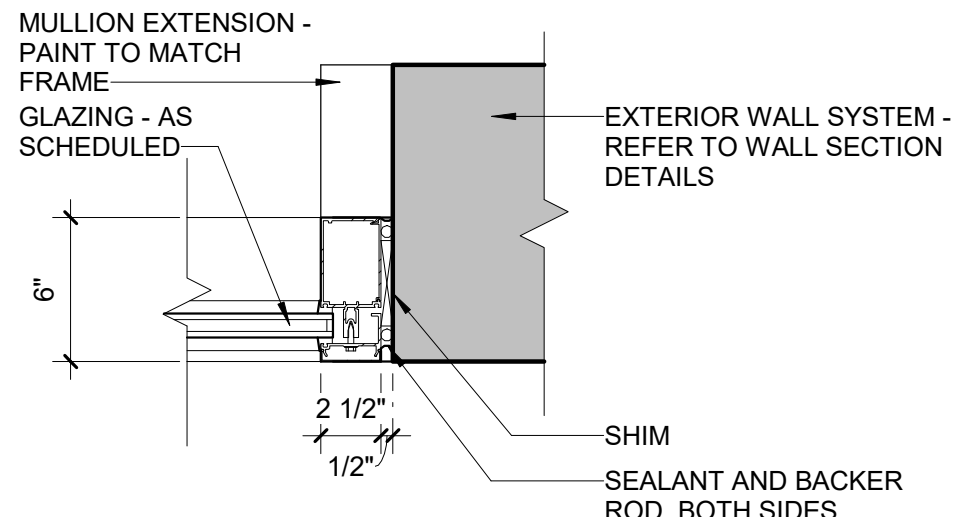


6 CURTAIN WALL - JAMB

Scale: 1 1/2" = 1'-0"

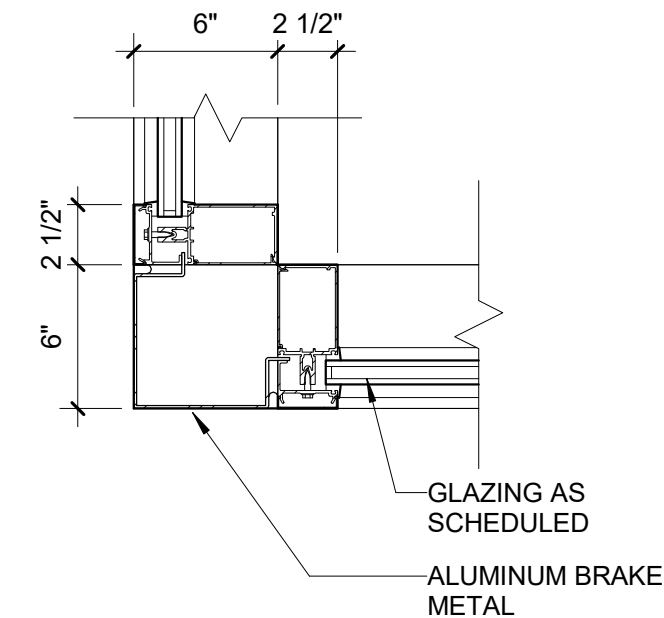


7 CURTAIN WALL - OUTSIDE CORNER

Scale: 1 1/2" = 1'-0"

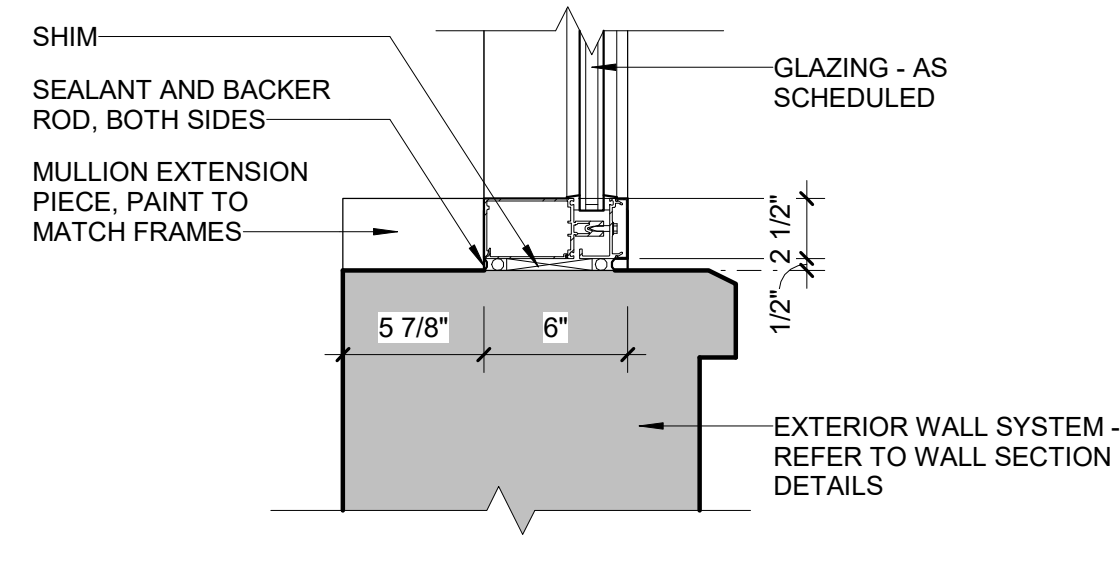


8 CURTAIN WALL - SILL

Scale: 1 1/2" = 1'-0"

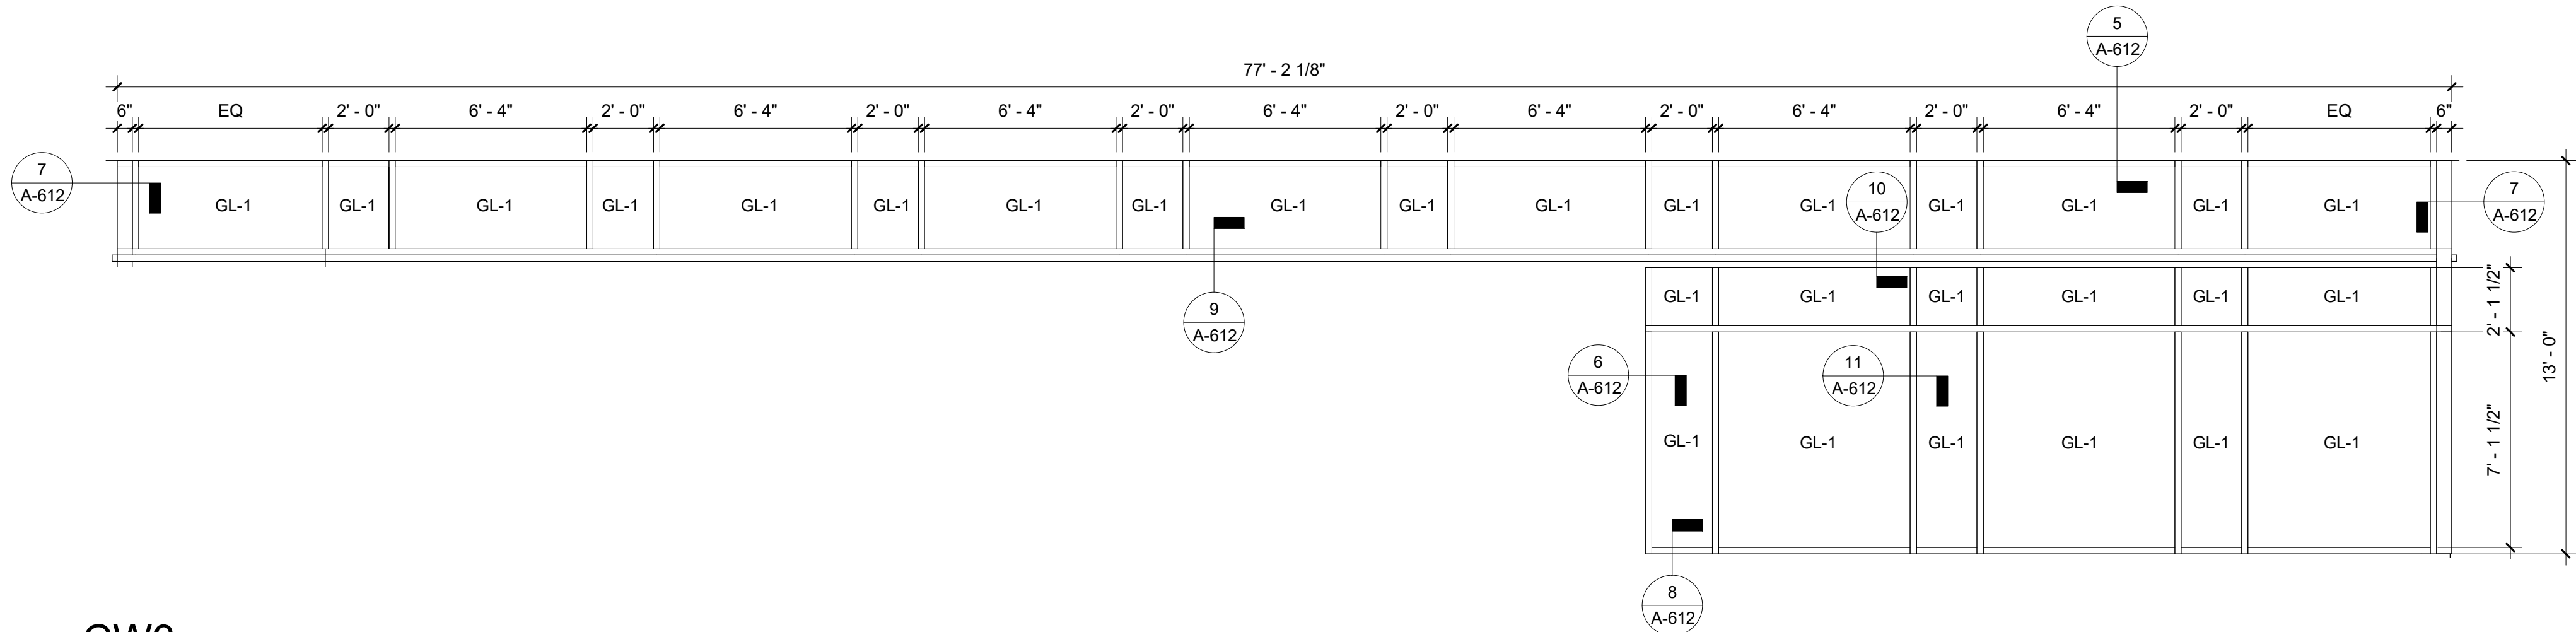


3 CW3

Scale: 1/4" = 1'-0"

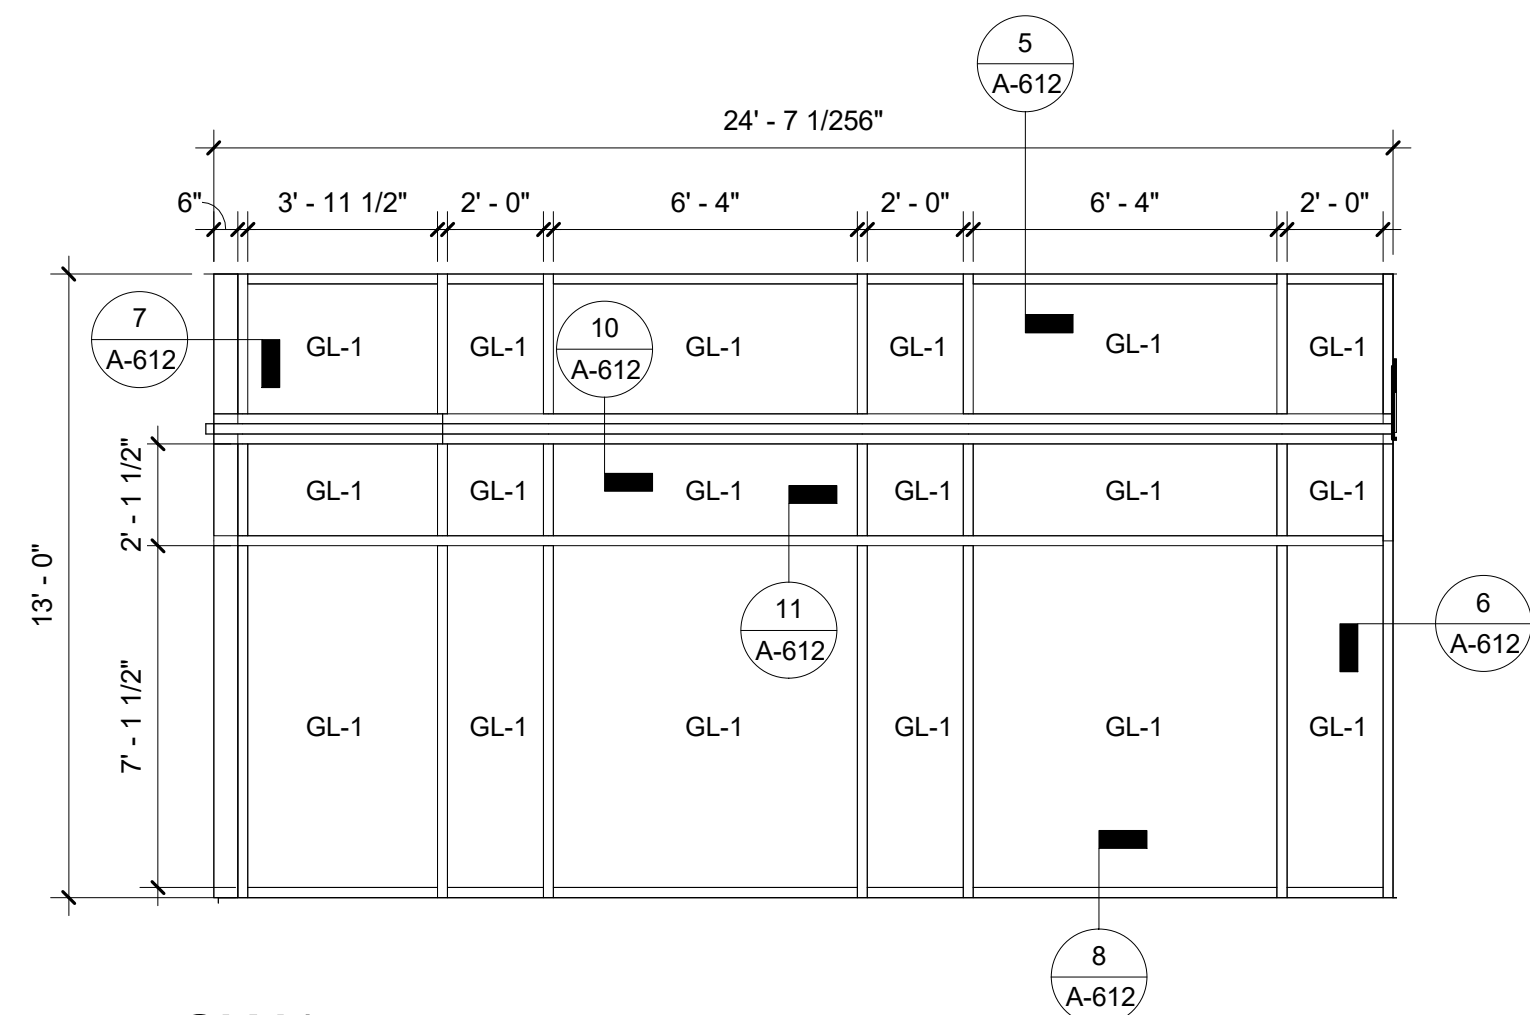

1 CW1

Scale: 1/4" = 1'-0"

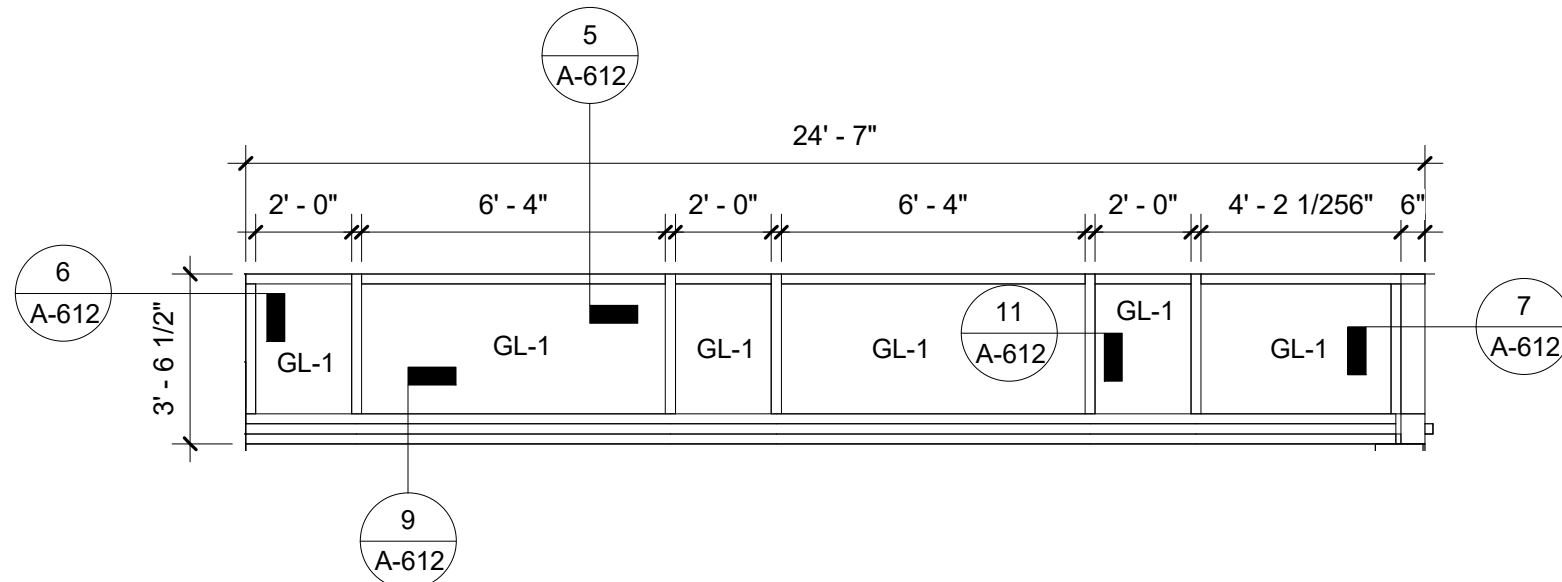

2 CW2


Scale: 1/4" = 1'-0"

GLAZING GENERAL NOTES:

1. ALL GLAZING SUBJECT TO HUMAN IMPACT OR IN HAZARDOUS LOCATION SHALL BE SAFETY GLAZED (TEMPERED) PER THE REQUIREMENTS OF THE 2015 VIRGINIA BUILDING CODE. REFER TO GLAZING SCHEDULE FOR ADDITIONAL INFORMATION ON INTERIOR AND EXTERIOR GLAZING.
2. ALL INSULATED UNITS TO HAVE LOW-E COATING, U.N.O.
3. REFER TO DOOR SCHEDULE AND WINDOW TYPES FOR LOCATION OF GLAZING TYPES.
4. DIMENSIONS SHOWN ARE NOMINAL AND MAY NEED ADJUSTMENT BASED ON SYSTEM SHIM AND DEFLECTION REQUIREMENTS. FIELD MEASURE OPENINGS PRIOR TO FABRICATION OF GLAZING TYPES.
5. REFER TO SPECIFICATIONS FOR DETAILED DESCRIPTIONS OF GLAZING TYPES.

GLAZING SCHEDULE

- GL-1 1" CLEAR, INSULATED UNIT
GL-2 1" SPANDREL, INSULATED UNIT
GL-3 1/4" CLEAR, SAFETY GLASS
GL-4 1/4" CLEAR, LAMINATED GLASS
GL-5 1 3/8" INSULATED BULLET RESISTANT GLASS, UL 752 LEVEL 5

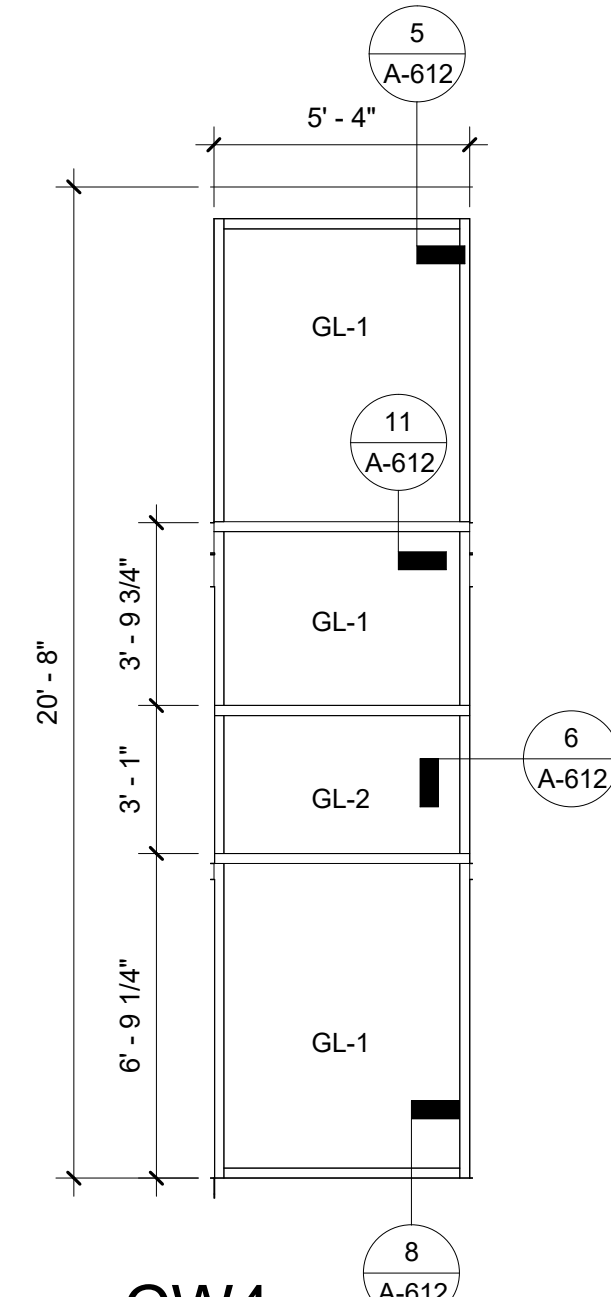

4 CW4

Scale: 1/4" = 1'-0"



8401 Arlington Blvd.
Fairfax, VA 22031
703.694.9025

Town of Vienna


Town of Vienna Police Station

215 Centre Street South
Vienna, VA 22180
PERMIT SUBMISSION

SEAL

KEY PLAN

SCALE

 

REVISIONS

NO.	DESCRIPTION	DATE

DRAWN BY _____ EA
APPROVED BY _____ JW
CHECKED BY _____ RW
DATE _____ FEBRUARY 26, 2020

TITLE

**GLAZING
SCHEDULE,
ELEVATIONS &
DETAILS**

PROJECT NO. 50108541

A-612

SHEET NO.

5/18/2020 9:31:14 AM

E

D

C


B

A

SIGNAGE SCHEDULE - First Floor				
SIGN NUMBER	ROOM NUMBER	SIGNAGE TEXT	SIGN TYPE	COMMENTS
FIRST FLOOR				
100-A	100	RECORDS	12.1A	FOR MOUNTING HEIGHT REFER TO VIEW 1/A-422
100-B	100	REFER TO SIGN TYPES	17.1	
100-C	100	COMMUNITY MEETING ROOM	15.1	FOR MOUNTING HEIGHT REFER TO VIEW 2/A-422
101-A	101	REFER TO SIGN TYPES	8.1A	
101-B	ST01	REFER TO SIGN TYPES	16.1	
101-C	101		16.2	
102-A	102	SERVICE PROGRAM	1.1	
103A-A	103A	REFER TO SIGN TYPES	2.1	
103A-B		COMMUNITY / TRAINING ROOM	1.1	
103B-A	103B	REFER TO SIGN TYPES	2.1	
103B-B		COMMUNITY / TRAINING ROOM / EOC	1.1	
104-A	104	STORAGE	1.1	
105-A	105	STORAGE	1.1	
106-A	106	REFER TO SIGN TYPES	3.1	
107-A	107	REFER TO SIGN TYPES	3.1	
108-A	108	REFER TO SIGN TYPES	6.1	
108-B	100	REFER TO SIGN TYPES	8.1B	
108-C	108		16.2	
108-D	100	VIENNA POLICE DEPARTMENT; REFER TO SIGN TYPES	14.1	
109-A	109	COMMUNICATIONS / RECORDS	1.1	
109-B	109	REFER TO SIGN TYPES	5.1	
110-A	110	ELECTRICAL ROOM	16.2	
111-A	111	REFER TO SIGN TYPES	3.1	

SIGNAGE SCHEDULE - First Floor				
SIGN NUMBER	ROOM NUMBER	SIGNAGE TEXT	SIGN TYPE	COMMENTS
112-A	112	REFER TO SIGN TYPES	3.1	
113-A	113	REFER TO SIGN TYPES	3.1	
114-A	114	GENERAL STORAGE	1.1	
115-A	115	PATROL EQUIPMENT STORAGE	1.1	
116-A	116	REFER TO SIGN TYPES	8.1A	
117-A	117		16.2	
118-A	118	PROCESSING	9.3	
119-A	119	SECURITY VESTIBULE	9.3	
119-B	119	SECURITY VESTIBULE	9.3	
120-A	120	INTERVIEW 2	9.3	
121-A	121	SECURITY VESTIBULE	1.1	
121-B	121	SECURITY VESTIBULE	9.3	
122-A	122	INTERVIEW 3	9.3	
123-A	123	TOILET	9.3	
124-A	124	INTERVIEW 1	9.3	
125-A	125	1	10.1	
125-B	125	2	10.1	
125-C	125	REFER TO SIGN TYPES	8.1B	
126-A	126	QUARTERMASTER	1.1	
127-A	127	REFER TO SIGN TYPES	5.1	
127-B	127	PROPERTY TECH	1.1	
128-A	128	EVIDENCE STORAGE	1.1	
128-B	128		16.2	
129-A	129	EVIDENCE PROCESSING LAB	1.1	
129-B	129	EVIDENCE PROCESSING LAB	1.1	

SIGNAGE SCHEDULE - First Floor				
SIGN NUMBER	ROOM NUMBER	SIGNAGE TEXT	SIGN TYPE	COMMENTS
131-A	131	STORAGE	1.1	
132-A	132	EVIDENCE STORAGE	1.1	
133-A	133	IT STORAGE	1.1	
134-A	134	IT	1.2	MOUNT ON GLASS; PROVIDE GLASS BACKER
135-A	135	ADMIN SERVICES COMMANDER	1.2	MOUNT ON GLASS; PROVIDE GLASS BACKER; NAME PLATE: TBD
136-A	136	PIO	1.2	MOUNT ON GLASS; PROVIDE GLASS BACKER; NAME PLATE: TBD
137-A	137	SERVER / RADIO ROOM	1.1	
138-A	138	INTERVIEW ROOM	1.1	
138-B	138	INTERVIEW ROOM	1.1	
139-A	139	REFER TO SIGN TYPES	1.4	
139-B	EL01	REFER TO SIGN TYPES	5.1	
141-A	141		16.2	
142-A		EVIDENCE COPY / FILES	1.1	
EL01-C	EL01	REFER TO SIGN TYPES	7.1	
EL01-D	EL01	REFER TO SIGN TYPES	13.1	
EL01-E	EL01	REFER TO SIGN TYPES	7.1	
EX1	101	215 CENTRE STREET SOUTH	8.1	MOUNT TO FACE OF CANOPY, FOR LOCATION REFER TO VIEW 2/A-201
EX2	108	215 CENTRE STREET SOUTH	8.1	MOUNT TO FACE OF CANOPY, FOR LOCATION REFER TO VIEW 2/A-202
EX3	102	REFER TO SIGN TYPES	14.1	FOR MOUNTING HEIGHT REFER TO VIEW 2/A-201
ST01-B	ST01	REFER TO SIGN TYPES	7.2	
ST01-C	ST01	REFER TO SIGN TYPES	8.1B	
ST01-E	ST01		16.2	
ST02-B	ST02	REFER TO SIGN TYPES	7.2	
ST02-C	ST02	REFER TO SIGN TYPES	8.1B	
ST02-D	ST02	REFER TO SIGN TYPES	16.2	

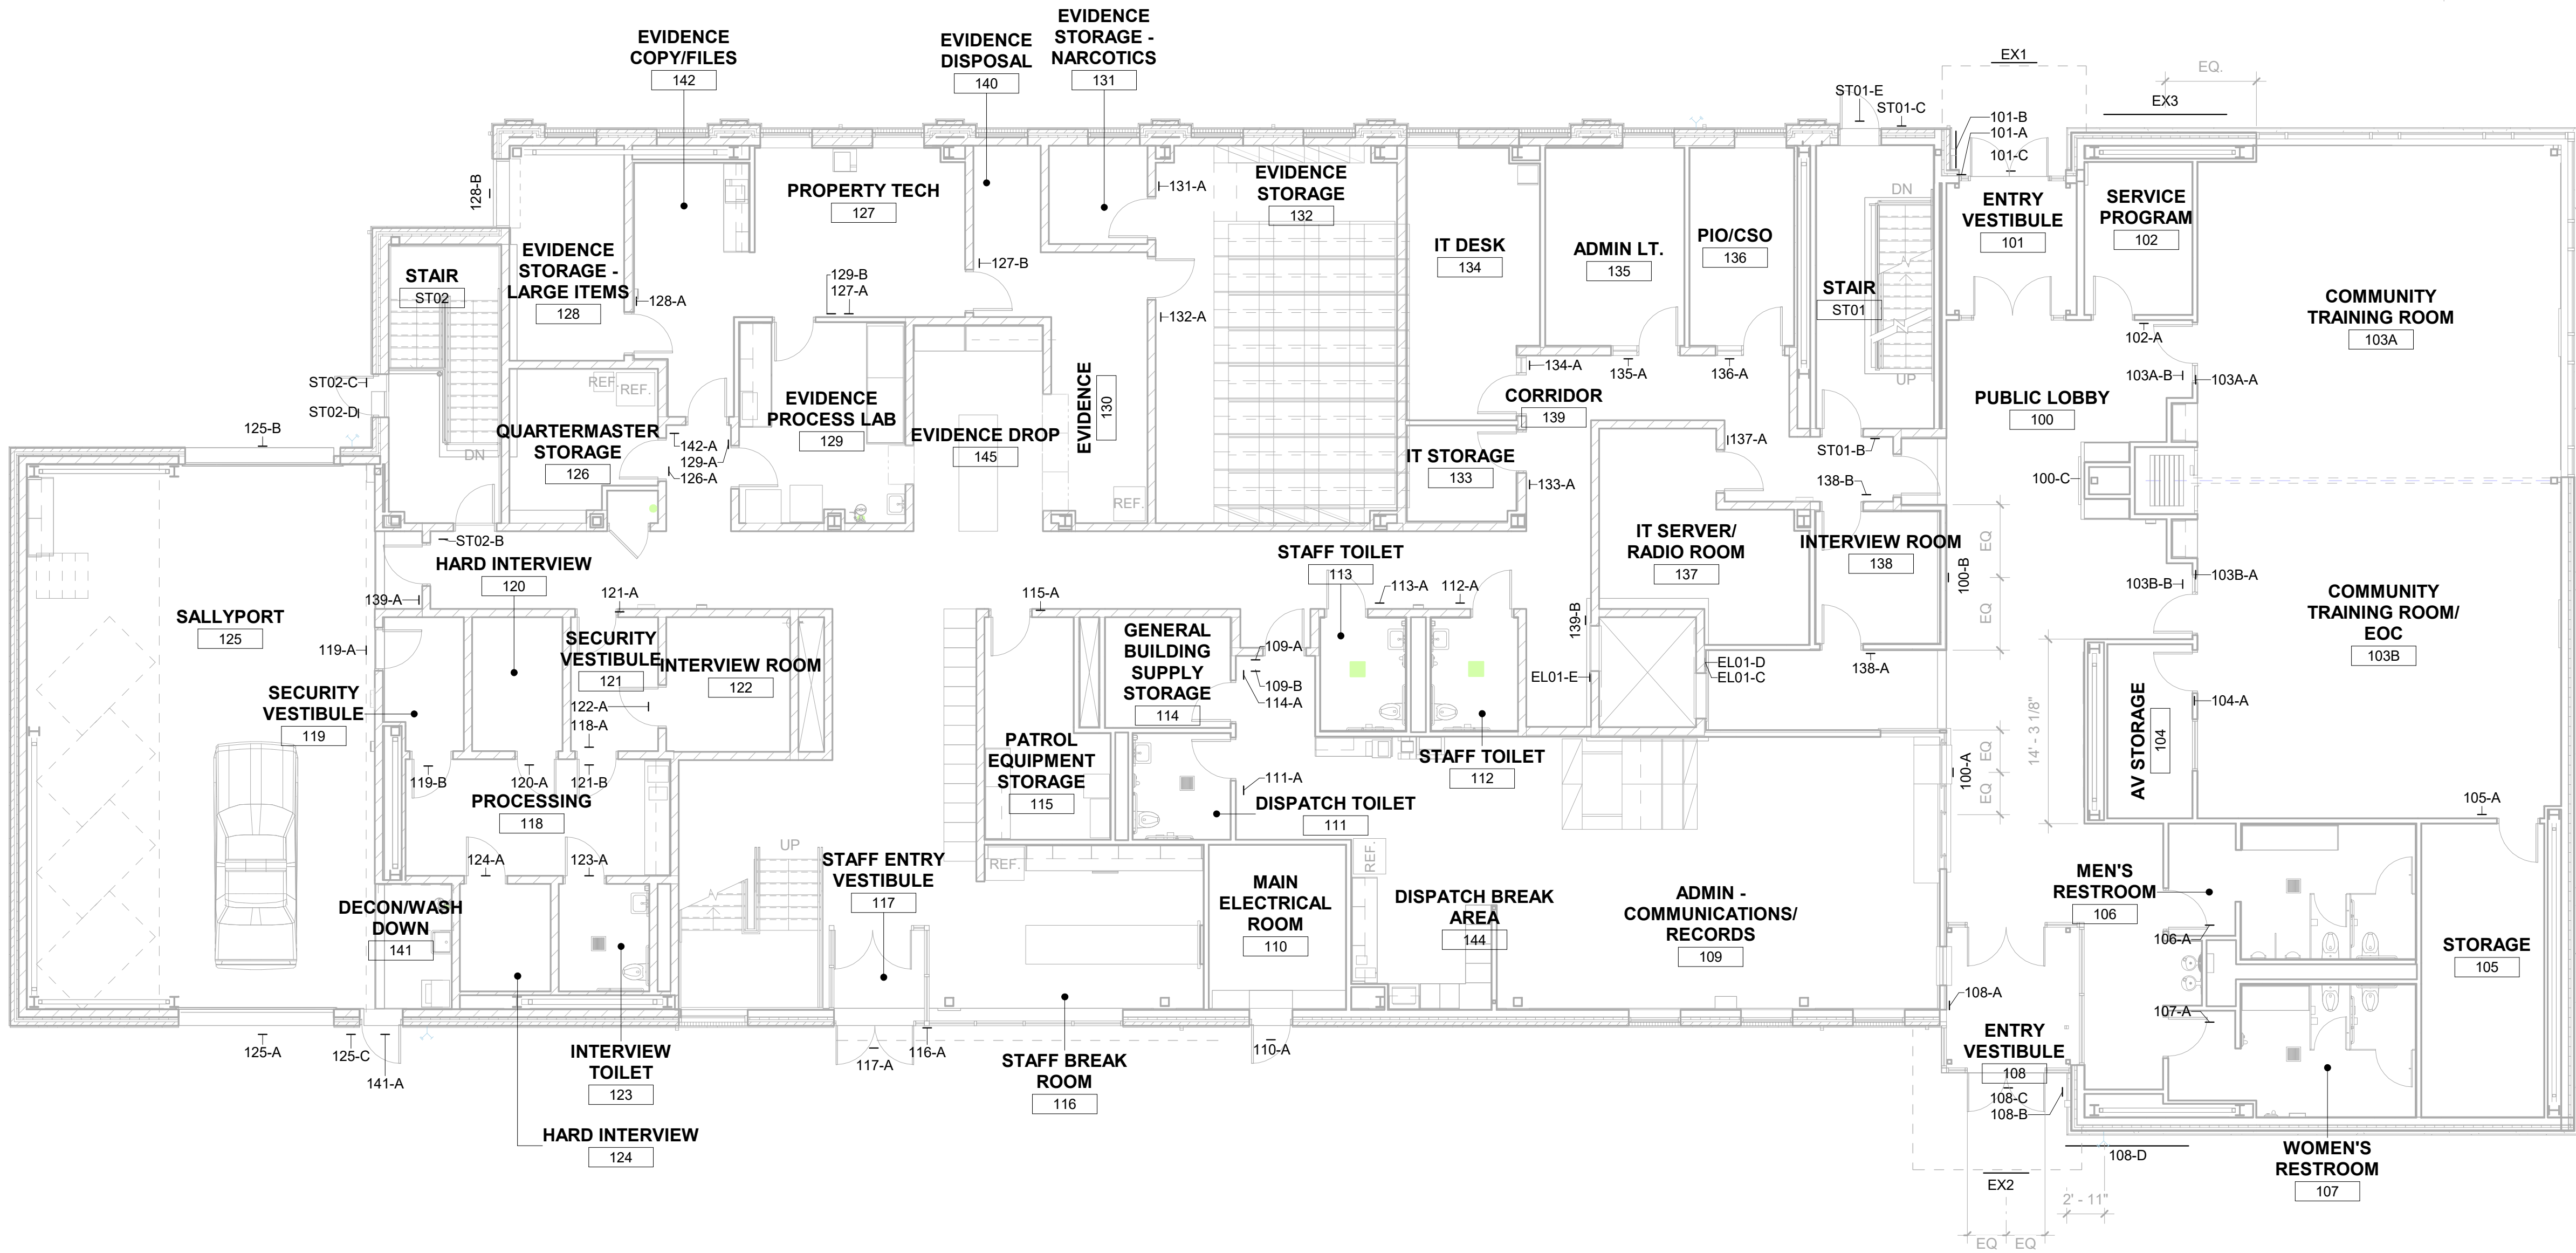

1 FIRST FLOOR SIGNAGE PLAN

Scale: 1/8" = 1'-0"



8401 Arlington Blvd.
Fairfax, VA 22031
703.694.9025

Town of Vienna

Town of Vienna Police Station

215 Centre Street South
Vienna, VA 22180
PERMIT SUBMISSION

SEAL

KEY PLAN



SCALE



REVISIONS

NO.	DESCRIPTION	DATE

DRAWN BY SJ

APPROVED BY JW

CHECKED BY AV/RW

DATE FEBRUARY 26, 2020

TITLE

FIRST FLOOR
SIGNAGE PLAN
AND SCHEDULE

PROJECT NO. 50108541

I-211

SHEET NO.

E

D

C

B

A

FINISHED FLOOR

2

SIGNAGE MOUNTING HEIGHTS

Scale: 3/4" = 1'-0"



SIGNAGE SCHEDULE - Second Floor				
SIGN NUMBER	ROOM NUMBER	SIGNAGE TEXT	SIGN TYPE	COMMENTS
SECOND FLOOR				
201-A	201	REFER TO SIGN TYPES	1.4	
201-B	201	REFER TO SIGN TYPES	5.1	
201-D	201	REFER TO SIGN TYPES	5.1	
202-A	202	REFER TO SIGN TYPES	1.4	
203-A		CIS WAITING	1.1	
203-B	203	CIS WAITING	1.1	MOUNT ON GLASS; PROVIDE GLASS BACKER
203-C	203	REFER TO SIGN TYPES	5.1	
204-A	204	INTERVIEW ROOM	1.1	
204-B		INTERVIEW ROOM	1.1	
205-A	205	INTERVIEW ROOM	1.1	
207-A	207	BUILDING IT	1.1	
208-A	208	INVESTIGATIONS	1.1	
208-B	208	INVESTIGATIONS	1.1	MOUNT ON GLASS; PROVIDE GLASS BACKER
209-A	209	SUPPORT SERVICES COMMANDER	1.2	MOUNT ON GLASS; PROVIDE GLASS BACKER
210-A	210	FORENSIC ROOM	1.1	
211-A	211	CIS SGT	1.2	MOUNT ON GLASS; PROVIDE GLASS BACKER
212-A	212	STORAGE	1.1	
213-A	213	JANITOR CLOSET	1.1	
214-A	214	BUILDING SUPPORT	1.1	
215-A	215	COURT PREP / LACTATION	1.1	

SIGNAGE SCHEDULE - Second Floor				
SIGN NUMBER	ROOM NUMBER	SIGNAGE TEXT	SIGN TYPE	COMMENTS
216-A	216	TRAFFIC SECTION	1.1	MOUNT ON GLASS; PROVIDE GLASS BACKER
217-A	217	PATROL SERGEANTS	1.1	MOUNT ON GLASS; PROVIDE GLASS BACKER
218-A	218	PATROL OPERATIONS COMMANDER	1.2	MOUNT ON GLASS; PROVIDE GLASS BACKER
219-A	201	ROLL CALL	1.1	MOUNT ON GLASS; PROVIDE GLASS BACKER
220-A	220	MEN	3.1	
221-A	221	WOMEN	3.1	
222-B		POLICE ADMINISTRATION	1.4	MOUNT ON GLASS; PROVIDE GLASS BACKER
222-C	222	REFER TO SIGN TYPES	5.1	
223-A	223	ACCREDITATION	1.2	MOUNT ON GLASS; PROVIDE GLASS BACKER; NAME PLATE: TBD
224-A	222	DEPUTY CHIEF	1.2	MOUNT ON GLASS; PROVIDE GLASS BACKER; NAME PLATE: TBD
225-A	222	POLICE CHIEF	1.2	MOUNT ON GLASS; PROVIDE GLASS BACKER; NAME PLATE: TBD
226-A	226	ADMIN ASSISTANT	1.2	MOUNT ON GLASS; PROVIDE GLASS BACKER; NAME PLATE: TBD
227-A	222	CONFERENCE ROOM	1.1	MOUNT ON GLASS; PROVIDE GLASS BACKER
227-B	200	CONFERENCE ROOM	1.1	MOUNT ON GLASS; PROVIDE GLASS BACKER
234-A	234	CHILD AREA	1.1	
EL01-F	EL01	REFER TO SIGN TYPES	7.1	
EL01-G	EL01	REFER TO SIGN TYPES	7.1	
ST01-D	ST01	REFER TO SIGN TYPES	7.2	



1

SECOND FLOOR SIGNAGE PLAN

Scale: 1/8" = 1'-0"



8401 Arlington Blvd.
Fairfax, VA 22031
703.694.9025

Town of Vienna

Town of Vienna Police Station


215 Centre Street South
Vienna, VA 22180
PERMIT SUBMISSION

SEAL

KEY PLAN



SCALE

 

REVISIONS

NO.	DESCRIPTION	DATE

DRAWN BY _____ SJ

APPROVED BY _____ JW

CHECKED BY _____ AV/RW

DATE _____ FEBRUARY 26, 2020

TITLE

SECOND FLOOR
SIGNAGE PLAN
AND SIGNAGE

PROJECT NO. 50108541

I-221

SHEET NO.


E

D


C

B


A

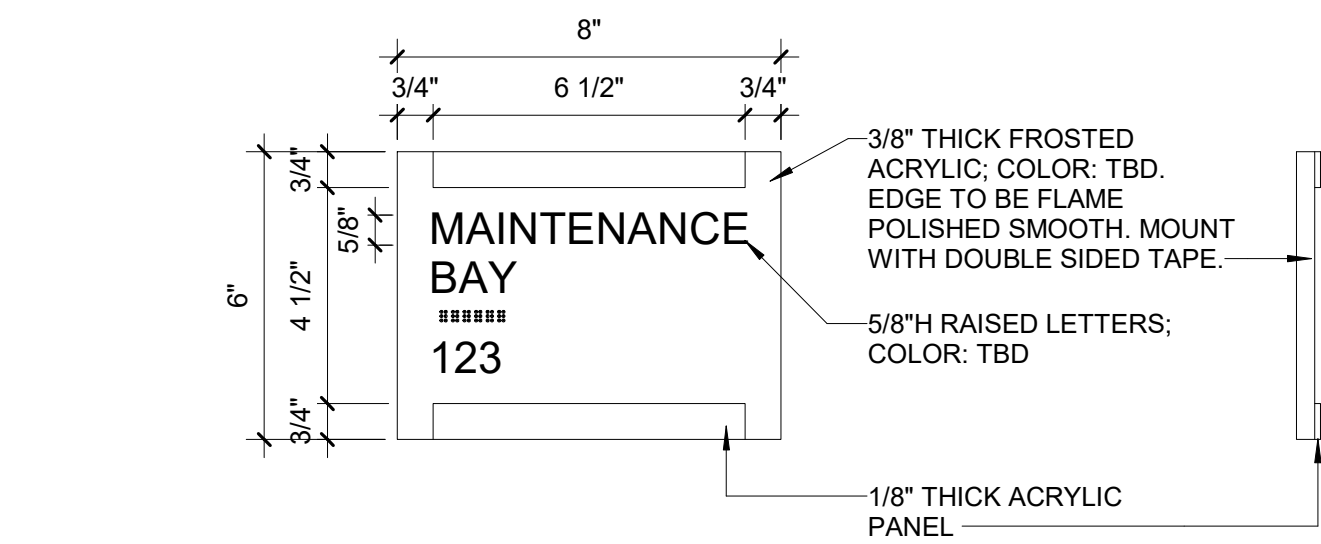


SIGN TYPE 1.1

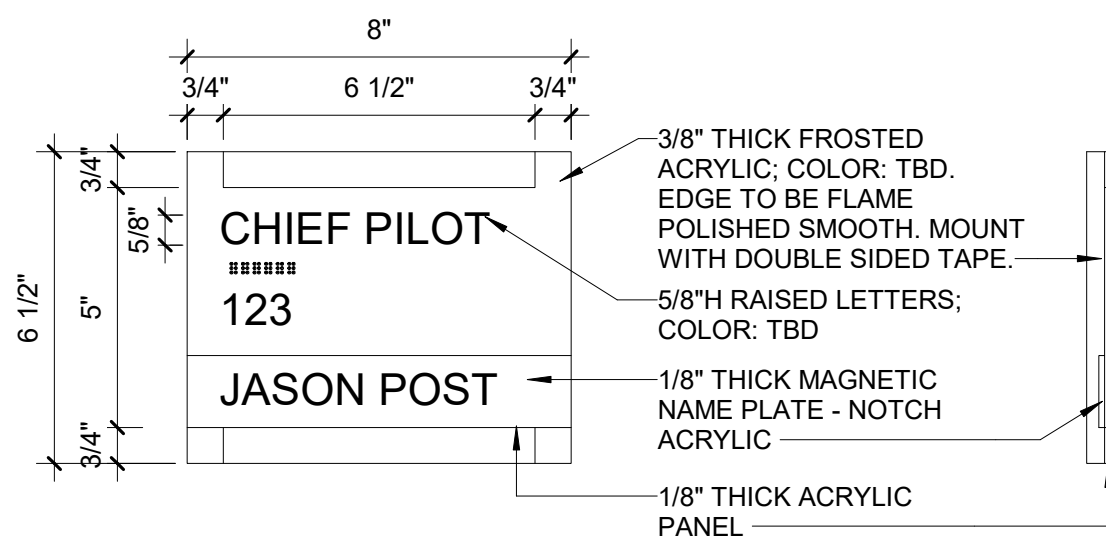


SIGN TYPE 1.2

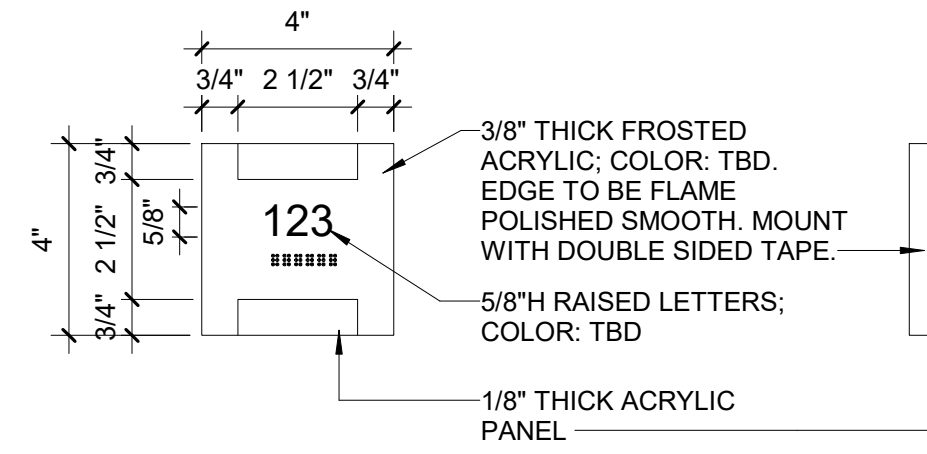


SIGN TYPE 1.4

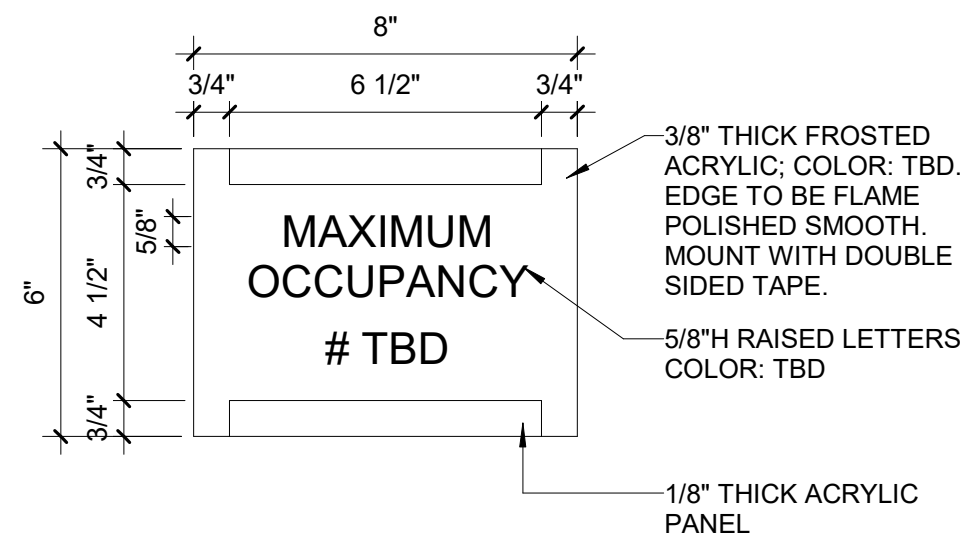



SIGN TYPE 2.1

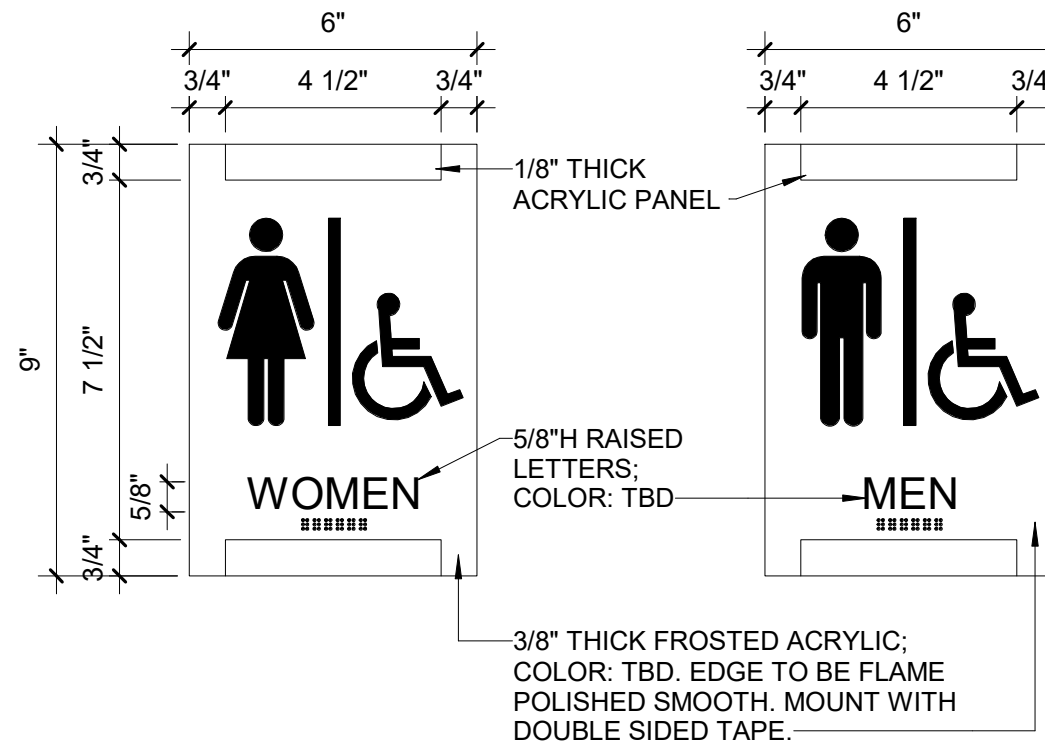


SIGN TYPE 3.1

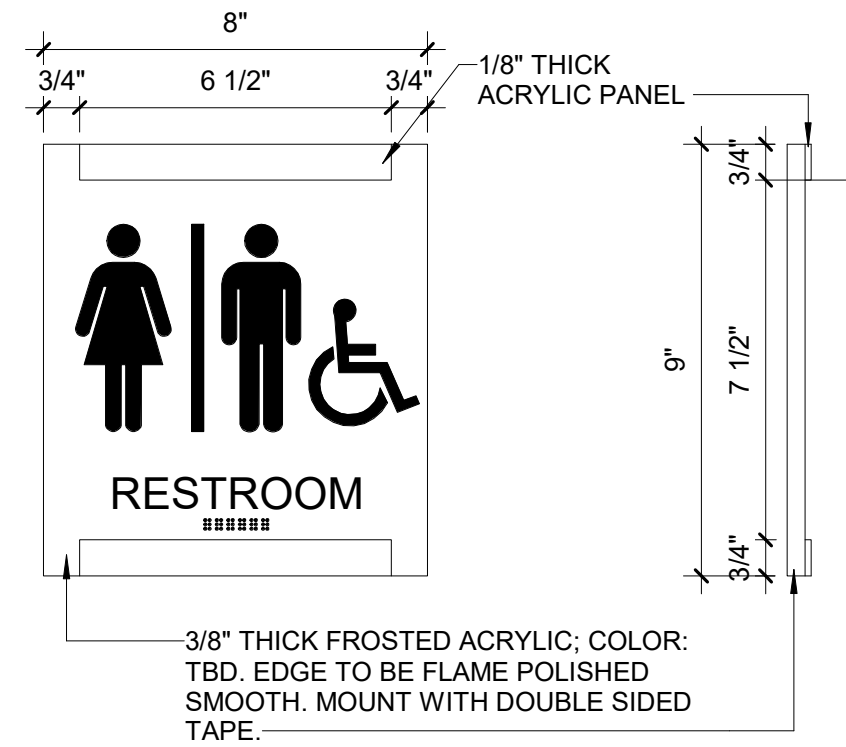


SIGN TYPE 3.1A

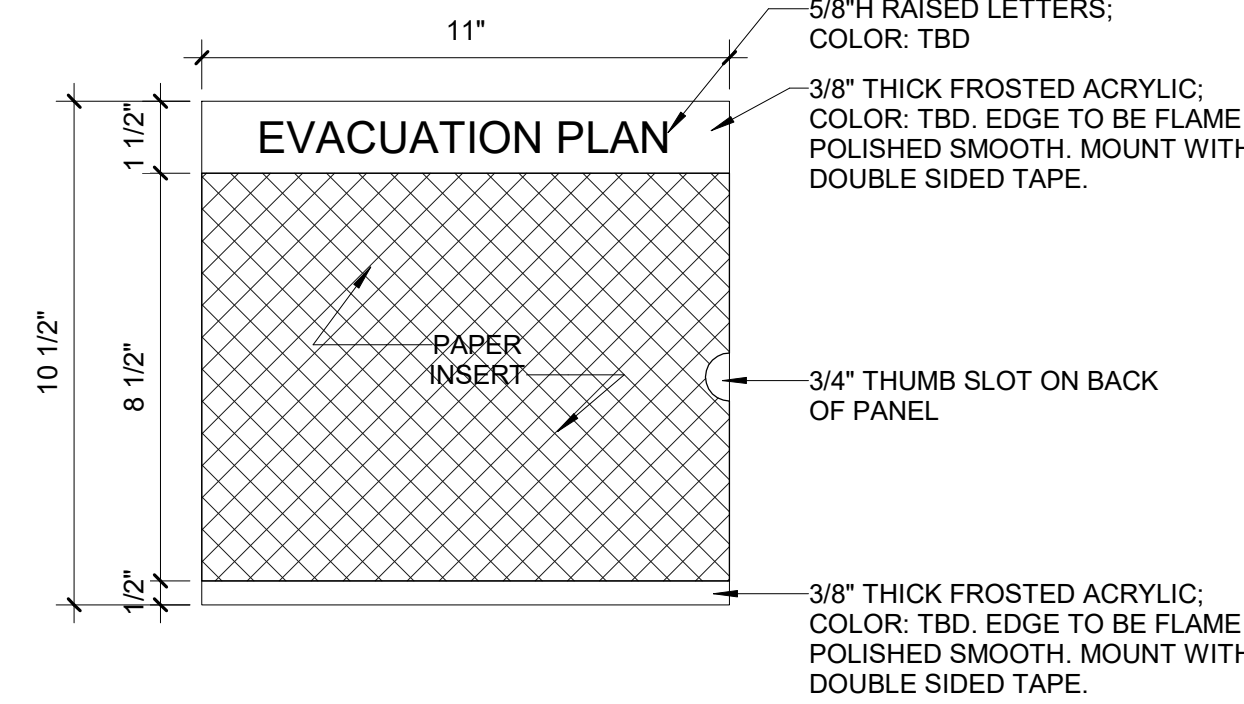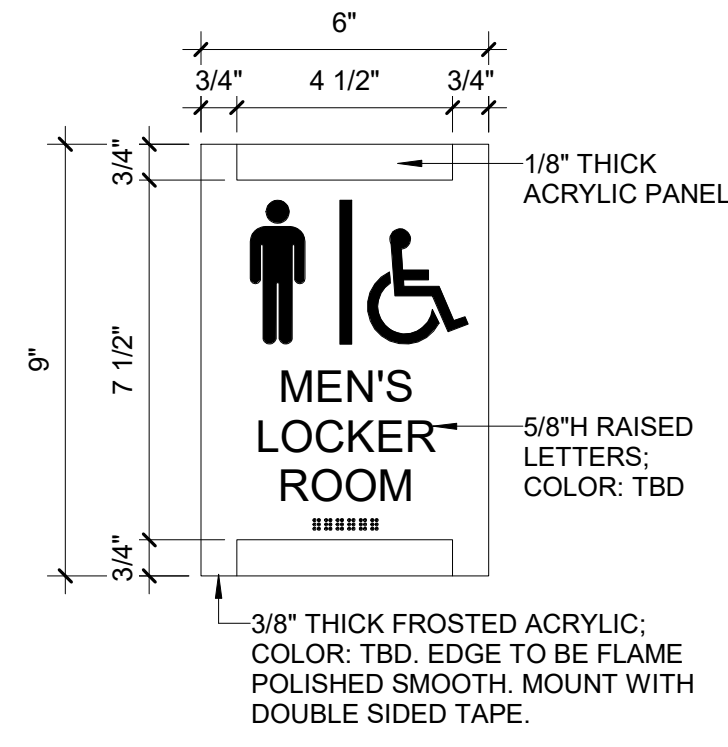


SIGN TYPE 5.1

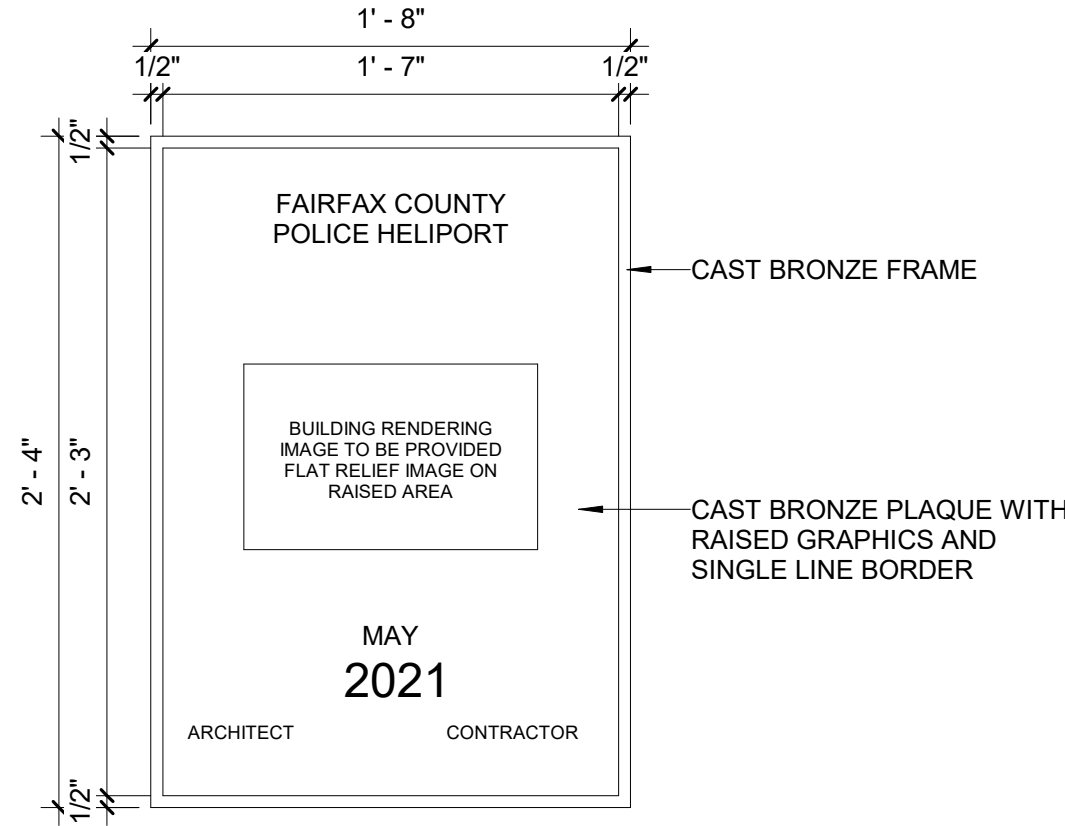

SIGN TYPE 6.1

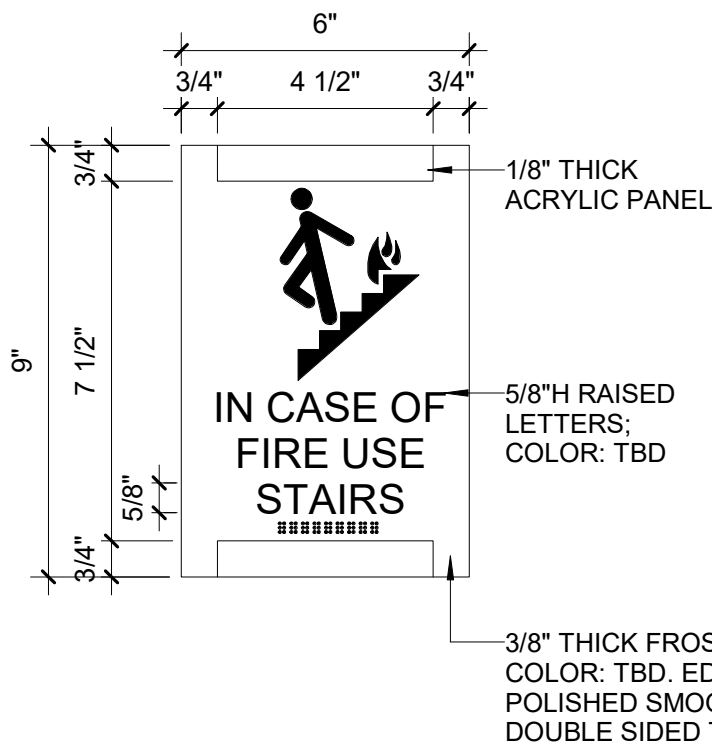


SIGN TYPE 7.1

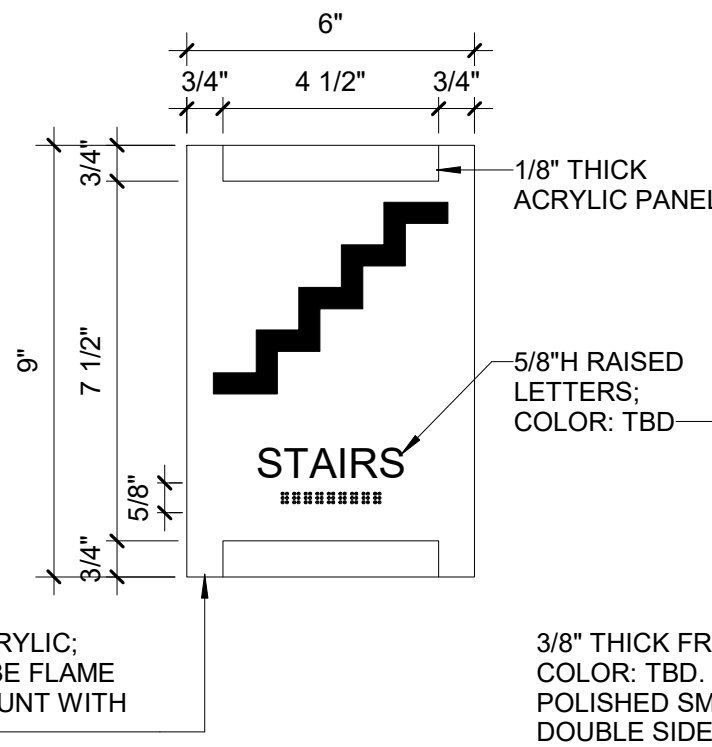


SIGN TYPE 7.2




SIGN TYPE 7.3

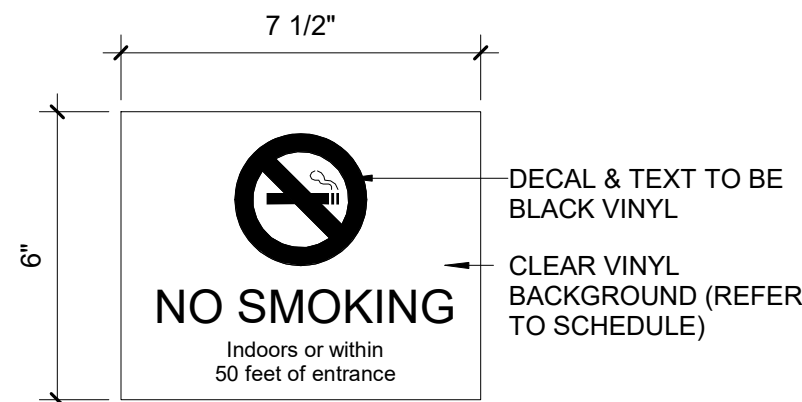


SIGN TYPE 8.1A

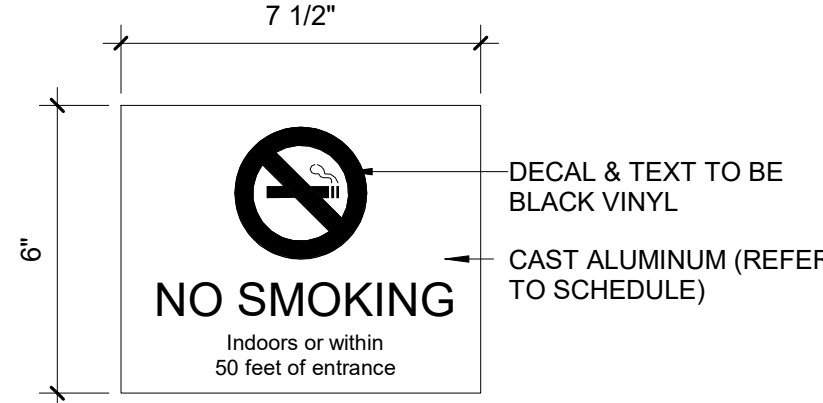

SIGN TYPE 8.1B

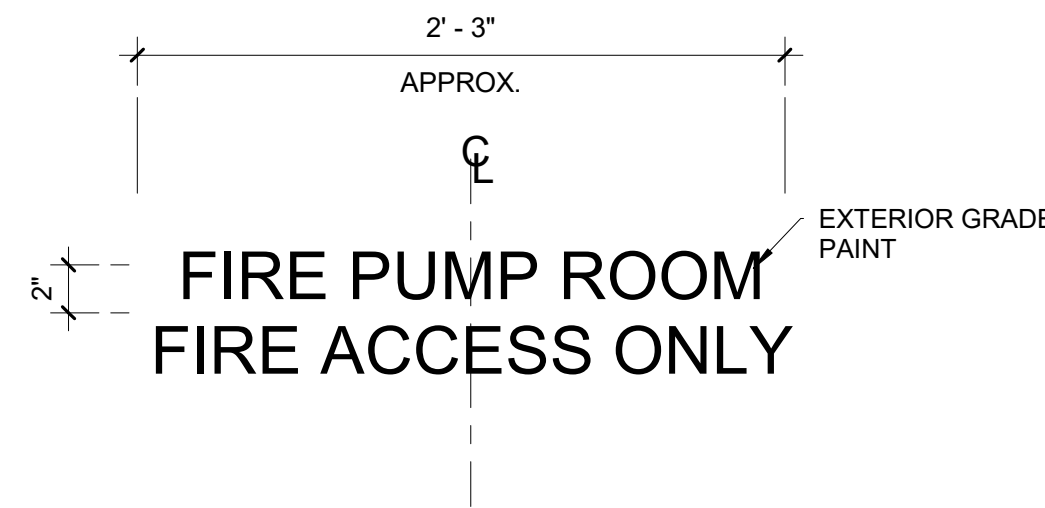

SIGN TYPE 9.1

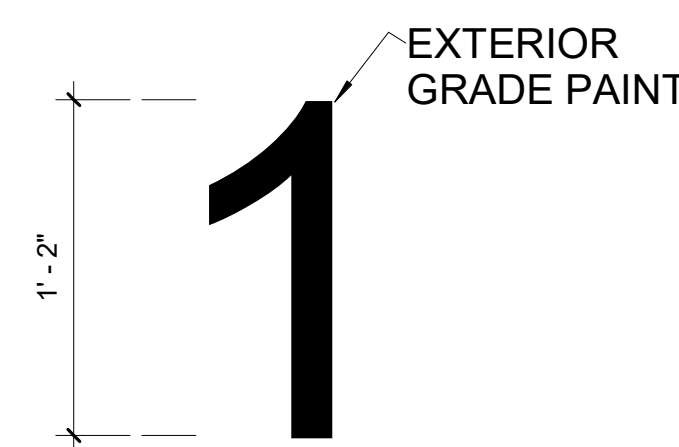

SIGN TYPE 9.2

RECORDS


** REFER TO SIGN SCHEDULE FOR SIGN TEXT

SIGN TYPE 12.1A

ADMINISTRATION

** REFER TO SIGN SCHEDULE FOR SIGN TEXT

SIGN TYPE 12.1B

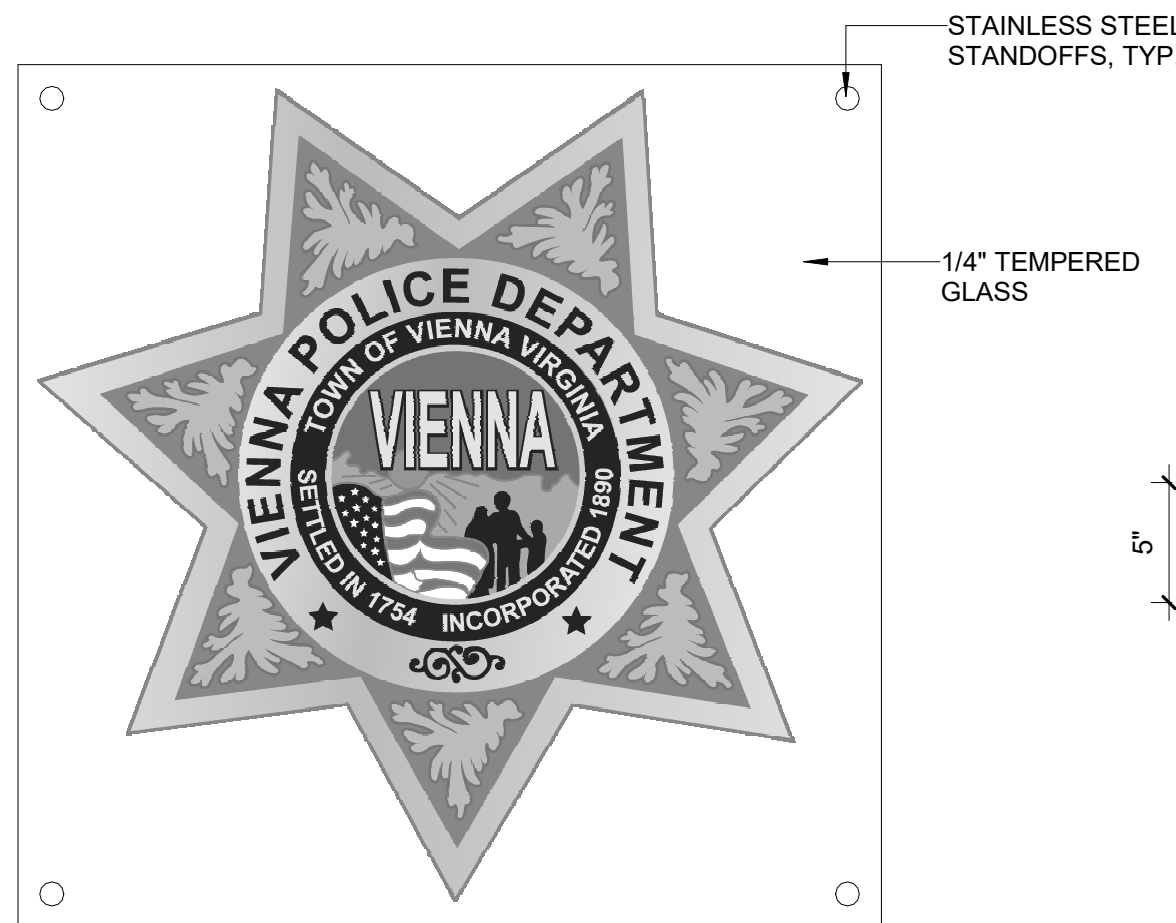

SIGN TYPE 11.1

215 CENTRE STREET SOUTH

SIGN TYPE 10.1

6"

METAL DIMENSIONAL LETTERS

4"

4" METAL DIMENSIONAL LETTERS

Town of Vienna

Town of Vienna Police Station

215 Centre Street South
Vienna, VA 22180
PERMIT SUBMISSION

SEAL

KEY PLAN

SCALE

REVISIONS

NO.	DESCRIPTION	DATE

DRAWN BY _____ SJ
APPROVED BY _____ JW
CHECKED BY _____ AV/RW
DATE _____ FEBRUARY 26, 2020

TITLE

SIGNAGE TYPES

PROJECT NO. 50108541

I-601

SHEET NO.

