


\* G.C. TO COORDINATE ROUGH OPENING WITH DOOR MANUFACTURER, MASONRY OPENING AND TRIM REQUIREMENTS

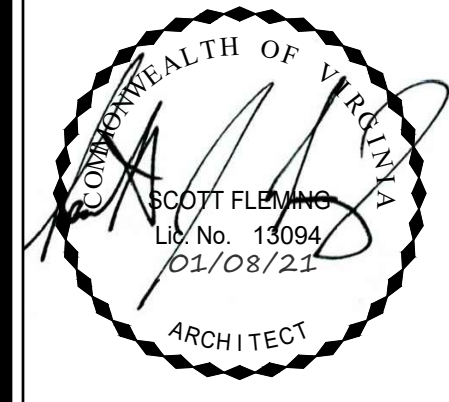

**RUST | ORLING**  
ARCHITECTURE

1215 CAMERON STREET  
ALEXANDRIA, VA  
22314

T - 703.836.3205  
F - 703.548.4779  
admin@rustorling.com  
www.rustorling.com

**CADENCE AT PARK**  
VIENNA, VIRGINIA

20.014

REVISIONS


DATE	DESCRIPTION

FOR PERMIT  
01.08.21


TYPE C  
FRONT AND  
SIDE  
ELEVATIONS

SHEET NO.

**A220**

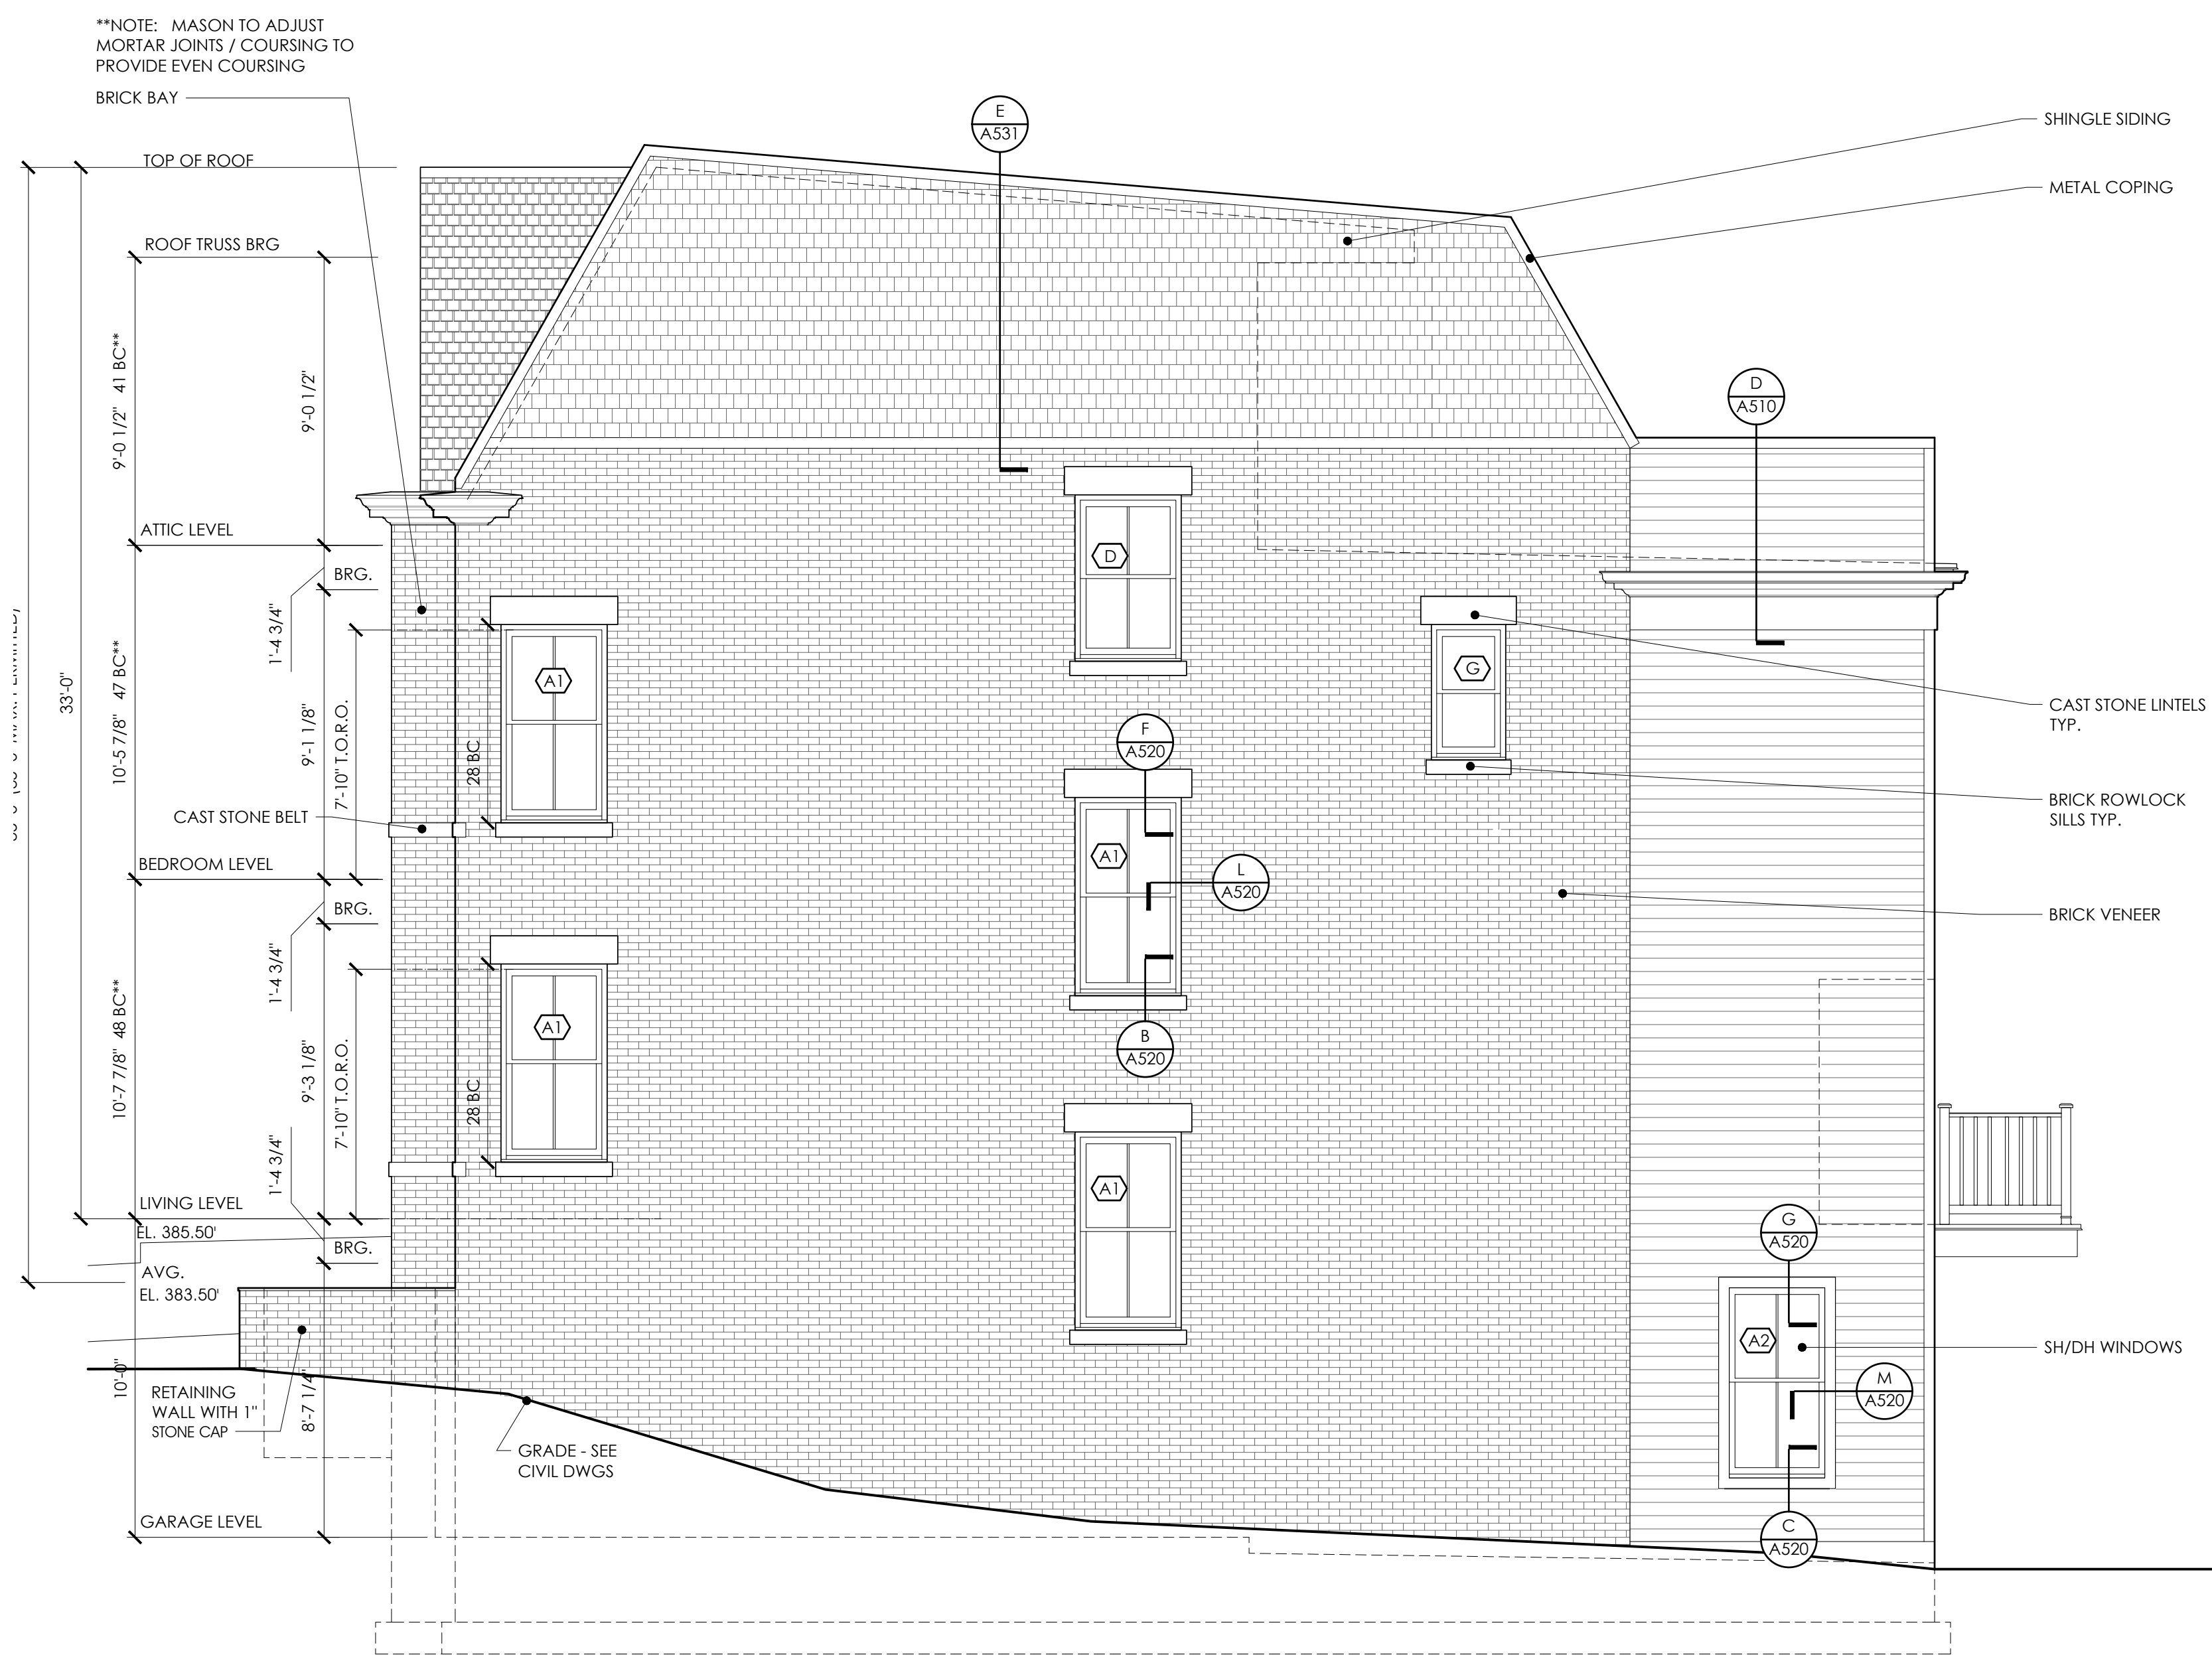

TYPE C SIDE ELEVATION  
1/4"=1'-0"

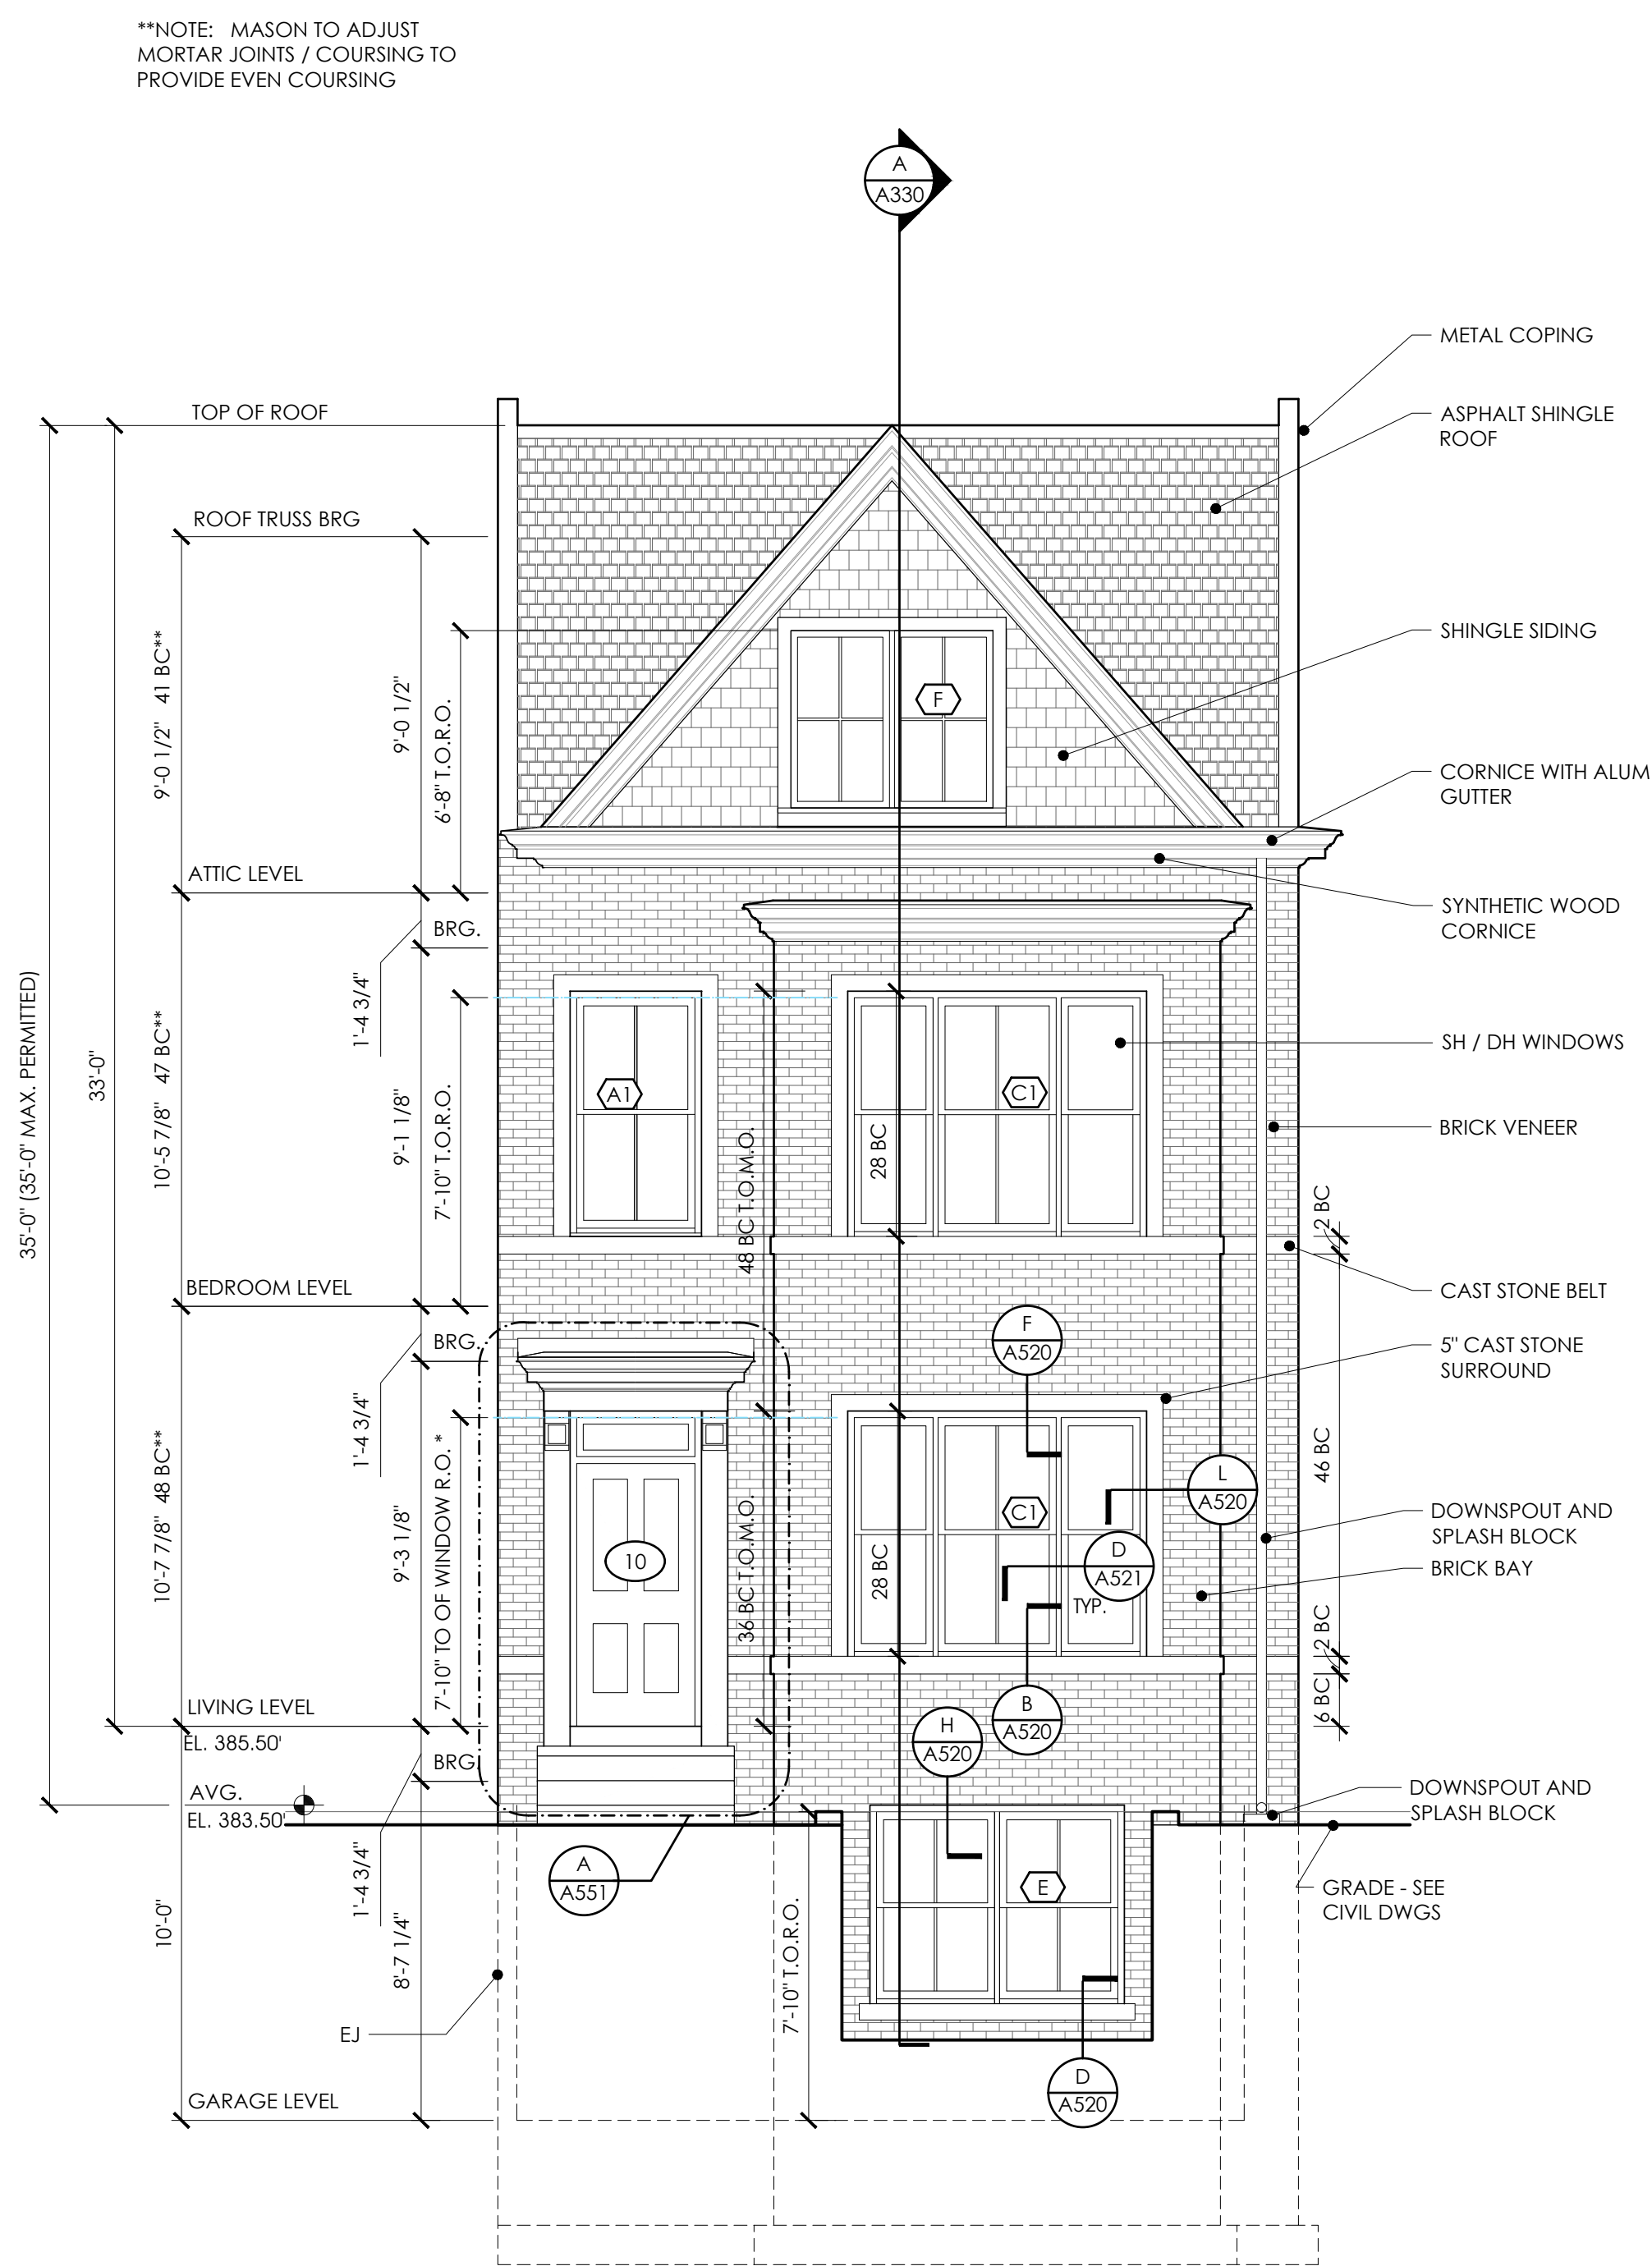

TYPE C FRONT ELEVATION  
1/4"=1'-0"

\*\*NOTE: MASON TO ADJUST  
MORTAR JOINTS / COURSING TO  
PROVIDE EVEN COURSING

D:\DRAWING\BIM\BIM\ORLING\2020\2020014\_A220\_2014\_Type C.rvt on site elev.dwg 7/18/2021 8:02:55 PM tammo looper, Copyright RUST ORLING Architecture