

 
 
 
 
 
 
 


EXTERIOR LIGHTING SCHEDULE			
	TAG	DESCRIPTION	NOTES
	WSCX-2	EXTERIOR SIGN LIGHT FIXTURE	HILITE H-GUI0-BRZ/18-1-BRZ
	G	WALL PACK - REAR DOOR	COOPER XTORIA
	EWS-1	WALL PACK - GRAY	WAC WP-LED227-30-AGH
	LED-13	LED UP/DOWN LIGHT FIXTURE - PREFAB ORANGE BAND	TASK LSA00W24V016-40


FIN.	TAG	DESCRIPTION	NOTES
	-	(E) BRICK	PAINTED PTE-02
	-	(E) BRICK	PAINTED PTE-01A
	-	(E) SPLIT FACE BLOCK	PAINTED PTE-01A
	-	(E) SPLIT FACE BLOCK	PAINTED PTE-02
	-	(E) STORE FRONT	DARK BRONZE
	PC-02	PAINTED METAL COATING	SW 7069 IRON ORE
	SF-1	ALUMINUM STOREFRONT	DARK BRONZE TO MATCH EXISTING STOREFRONT
	G-1	GLAZING	-
	PC-04	PAINTED METAL COATING	COLOR MATCH SW "NEBULOUS WHITE" METAL COPING
	PC-13	PAINTED METAL COATING	DO ORANGE / SW "COLOR #5059990" CANOPIES AND ACCENT BAND
	EIFS-01A	EIFS	MATCH SW 7064 "PASSIVE WHITE" SANDEBBLE FINE
	EIFS-02	EIFS	DRYVIT #DUDO 312736S CHARCOAL SANDEBBLE FINE
	EIFS-03	EIFS	SCORED, DRYVIT #DUDO 39 2736S ST WOODTONE SANDEBBLE FINE
	PTE-01A	EXTERIOR PAINT	SW 7064 "PASSIVE WHITE" (E) BRICK, SPLIT FACE BLOCK, DOWNSPOUTS, COPING
	PTE-02	EXTERIOR PAINT	SW "IRON ORE" (E) BRICK, SPLIT FACE BLOCK, SERVICE DOOR, UTILITIES, COPING
	TR-01/ TR-02	PINK/WHITE PVC TRIM	ALTERNATE IN ROWS WITH WOODTONES TOWER ACCENT

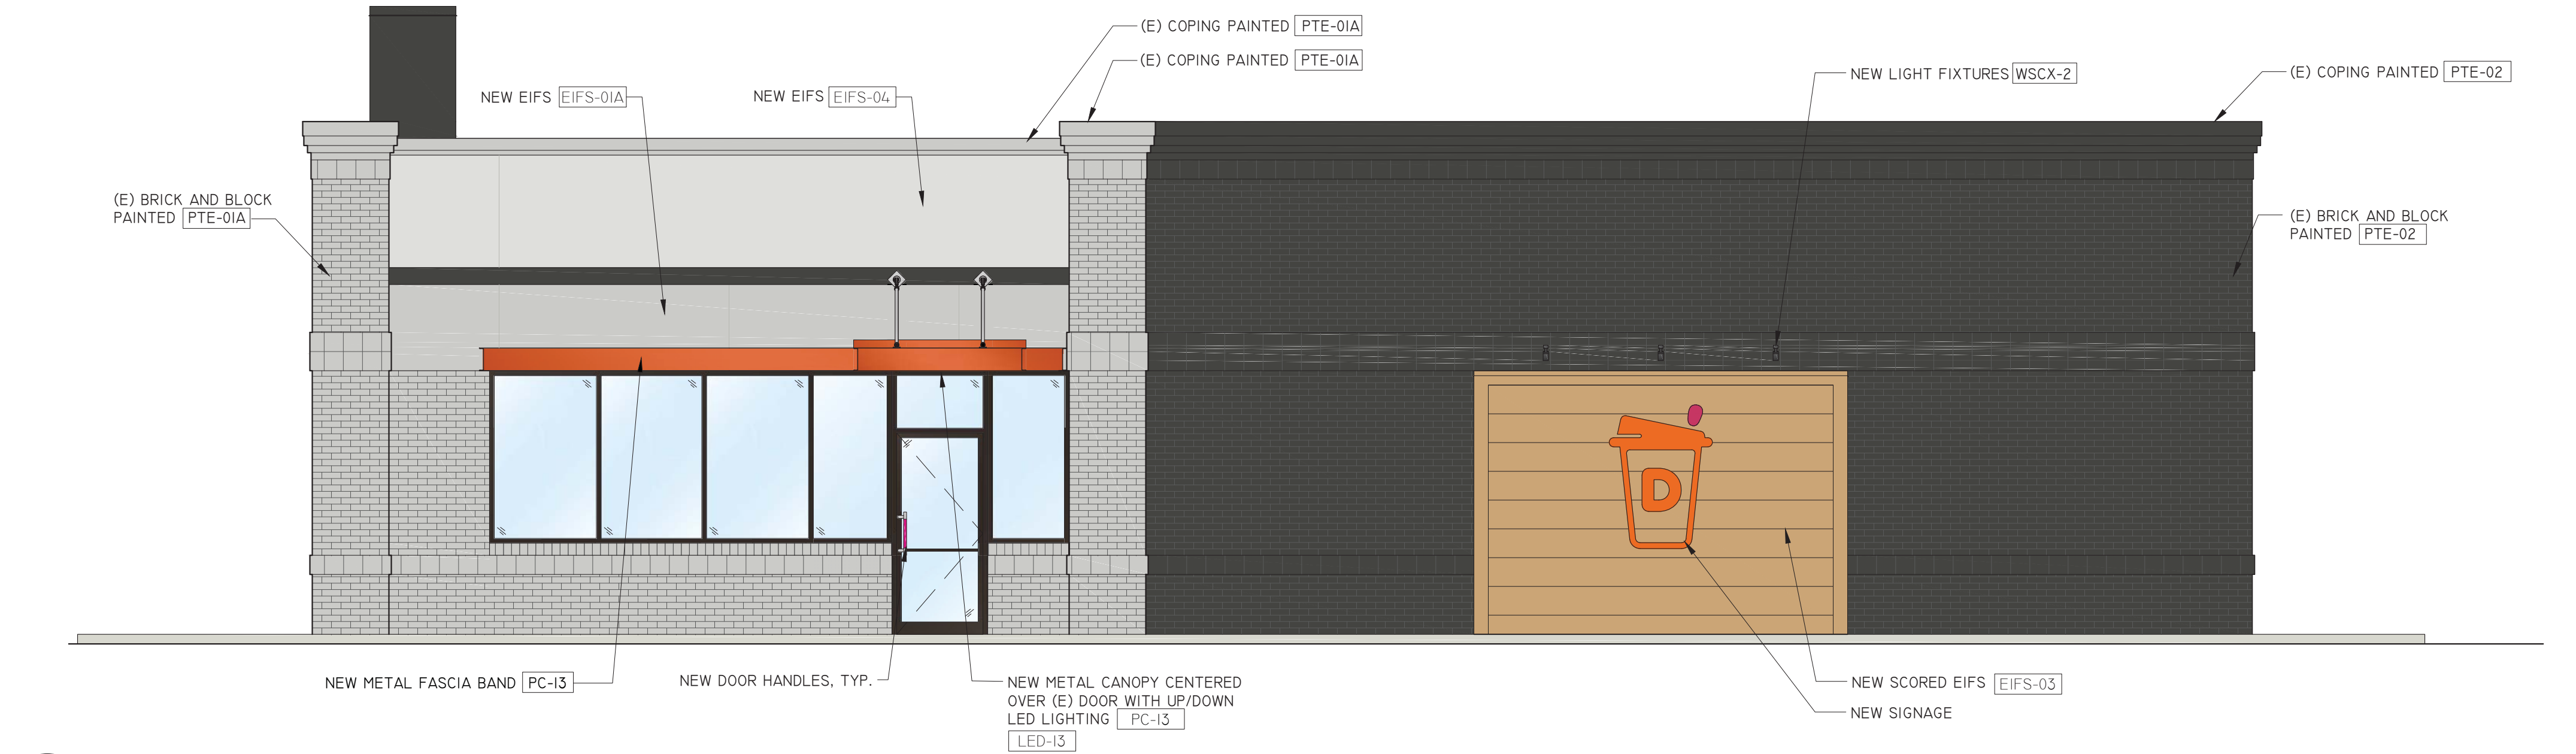


WEST ELEVATION

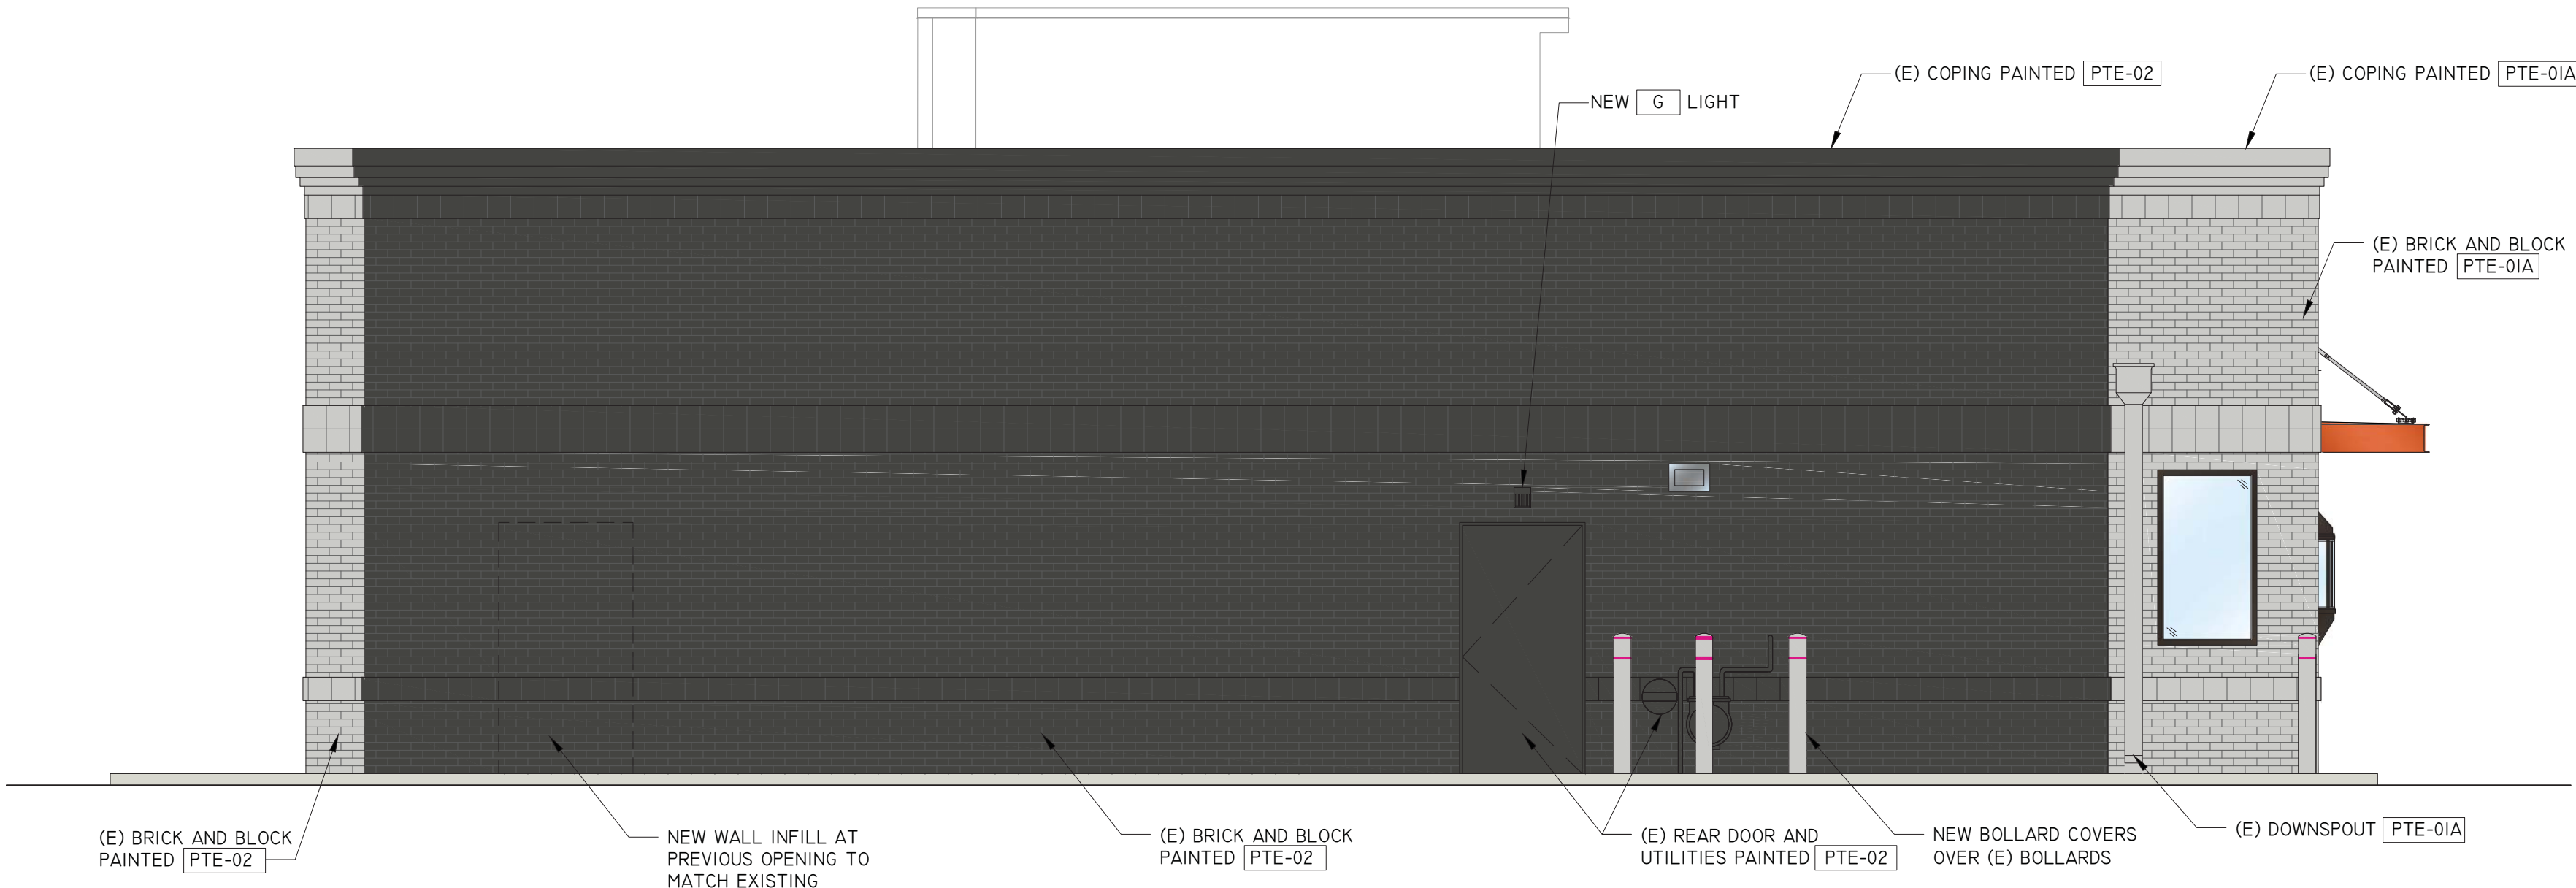


SOUTHEAST (REAR) ELEVATION

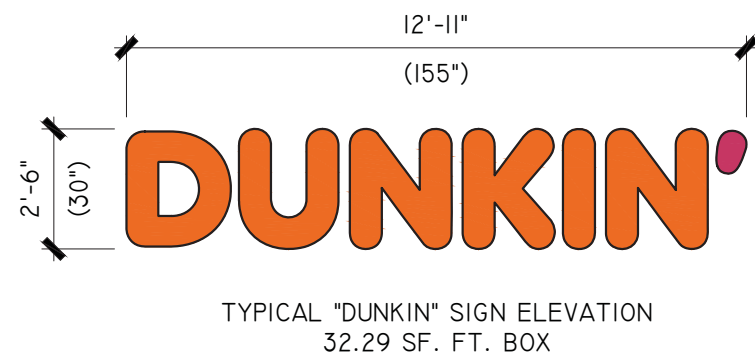


TYPICAL "DUNKIN" SIGN ELEVATION
32.29 SF. FT. BOX

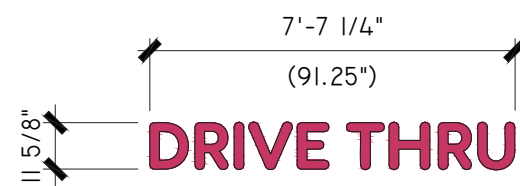


"DRIVE THRU" SIGN ELEVATION
7.37 SQ. FT. BOX

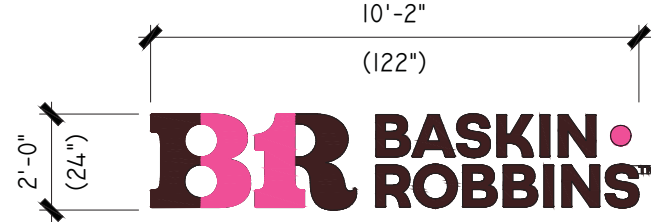

TYPICAL "BR" STACKED SIGN ELEVATION
20.33 SF. FT. BOX

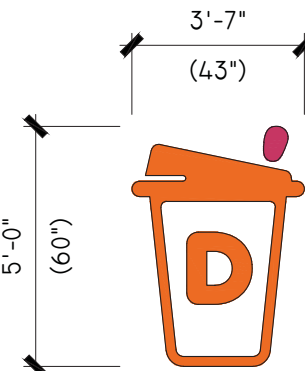


LARGE CUP ICON SIGN ELEVATION
17.92 SQ. FT. BOX

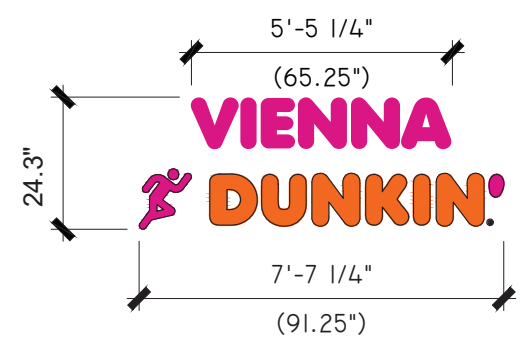

"LROD" SIGN ELEVATION
15.4 SQ. FT. BOX


EXTERIOR SIGN ELEVATION

SCALE: 1/4" = 1'-0"

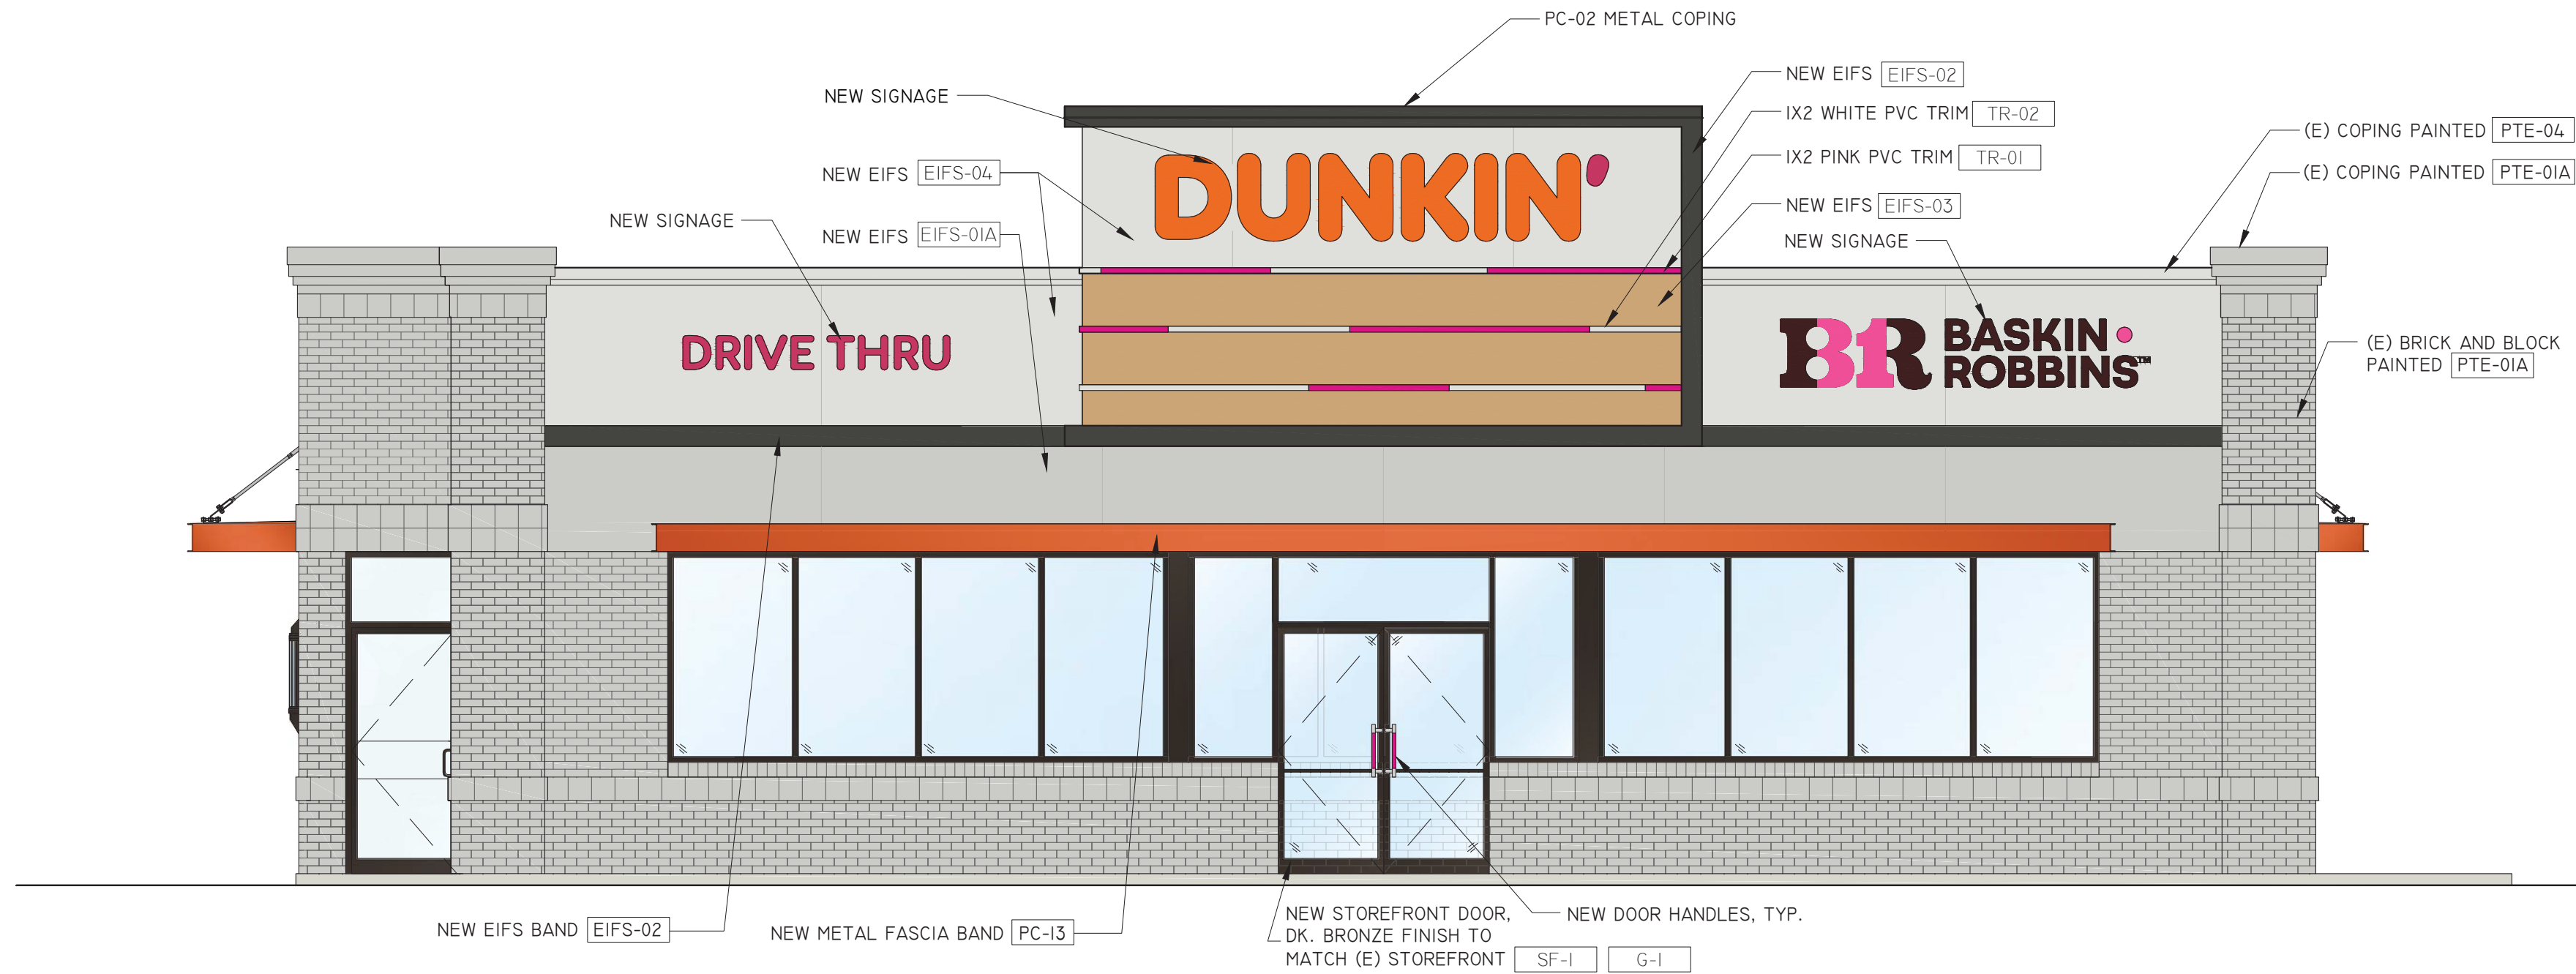

NORTHWEST (MAPLE AVE.) ELEVATION

SCALE: 1/4" = 1'-0"

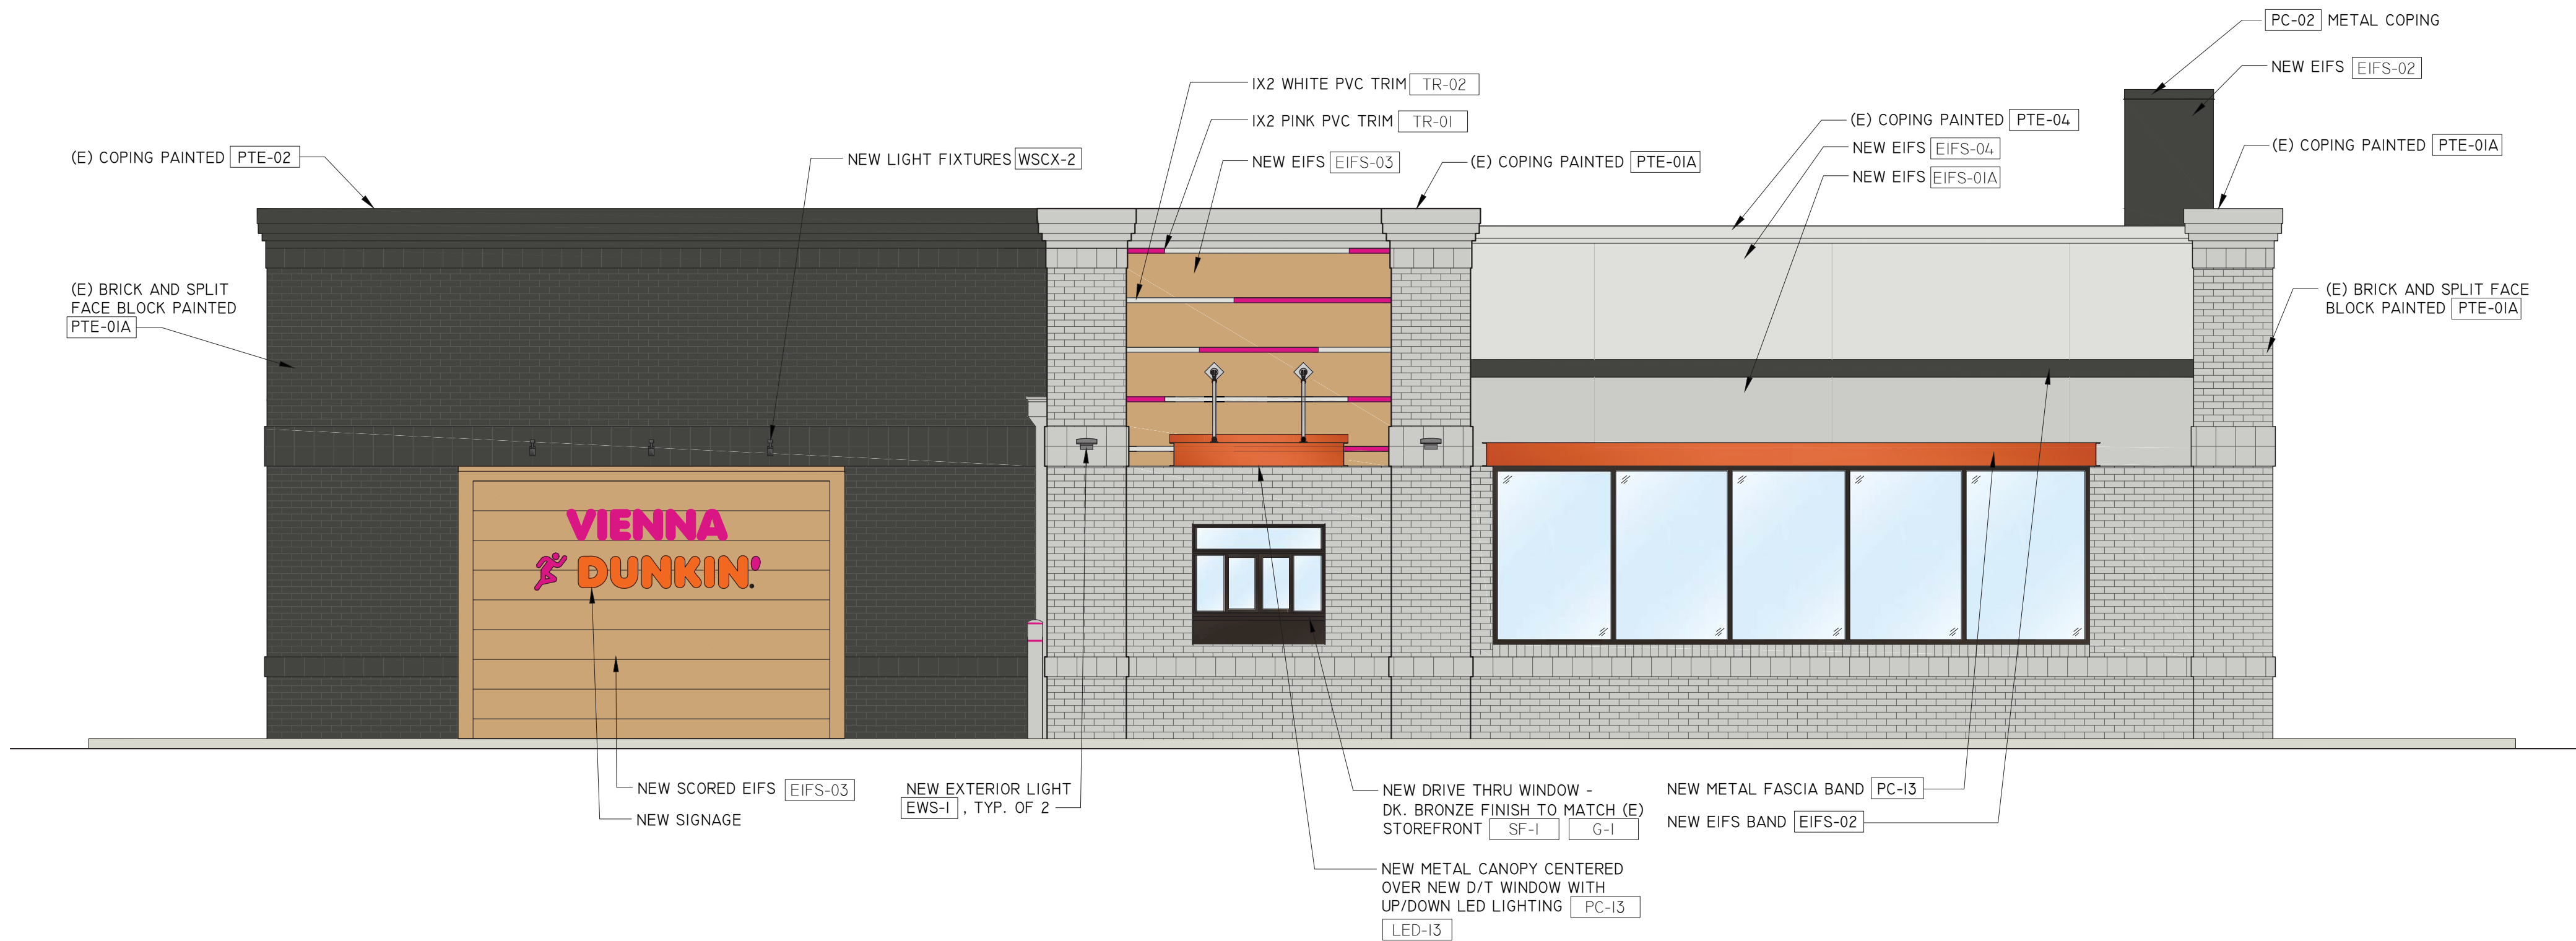

EAST (DRIVE-THRU) ELEVATION

SCALE: 1/4" = 1'-0"



Quick Service Restaurant | Retail
Design Group, LLC
584 Bellverie Road, Suite 3D Annapolis, MD 21409
Ph. No. (301) 364-9880



FLAVOR PALETTE
NEXT GEN
STORE NUMBER
366586

REVISION		
NO.	DATE	DESCRIPTION

DUNKIN' BASKIN CONVERSION	
411 MAPLE AVENUE VIENNA, VA 22180	SHEET No.: EER-1
EER SCALE: 1/4" = 1'-0"	DATE: 12-4-2025