

RUST | ORLING
ARCHITECTURE

1215 CAMERON STREET
ALEXANDRIA, VA
22314

T - 703.836.3205
F - 703.548.4779
admin@rustorling.com
www.rustorling.com

CADENCE AT PARK

VIENNA, VIRGINIA

20.014

REVISIONS


DATE	DESCRIPTION
02.08.21	PERMIT REVISION #1

FOR PERMIT
01.21.21

FOUNDATION
PLAN AND
ELEVATIONS

SHEET NO.

A060

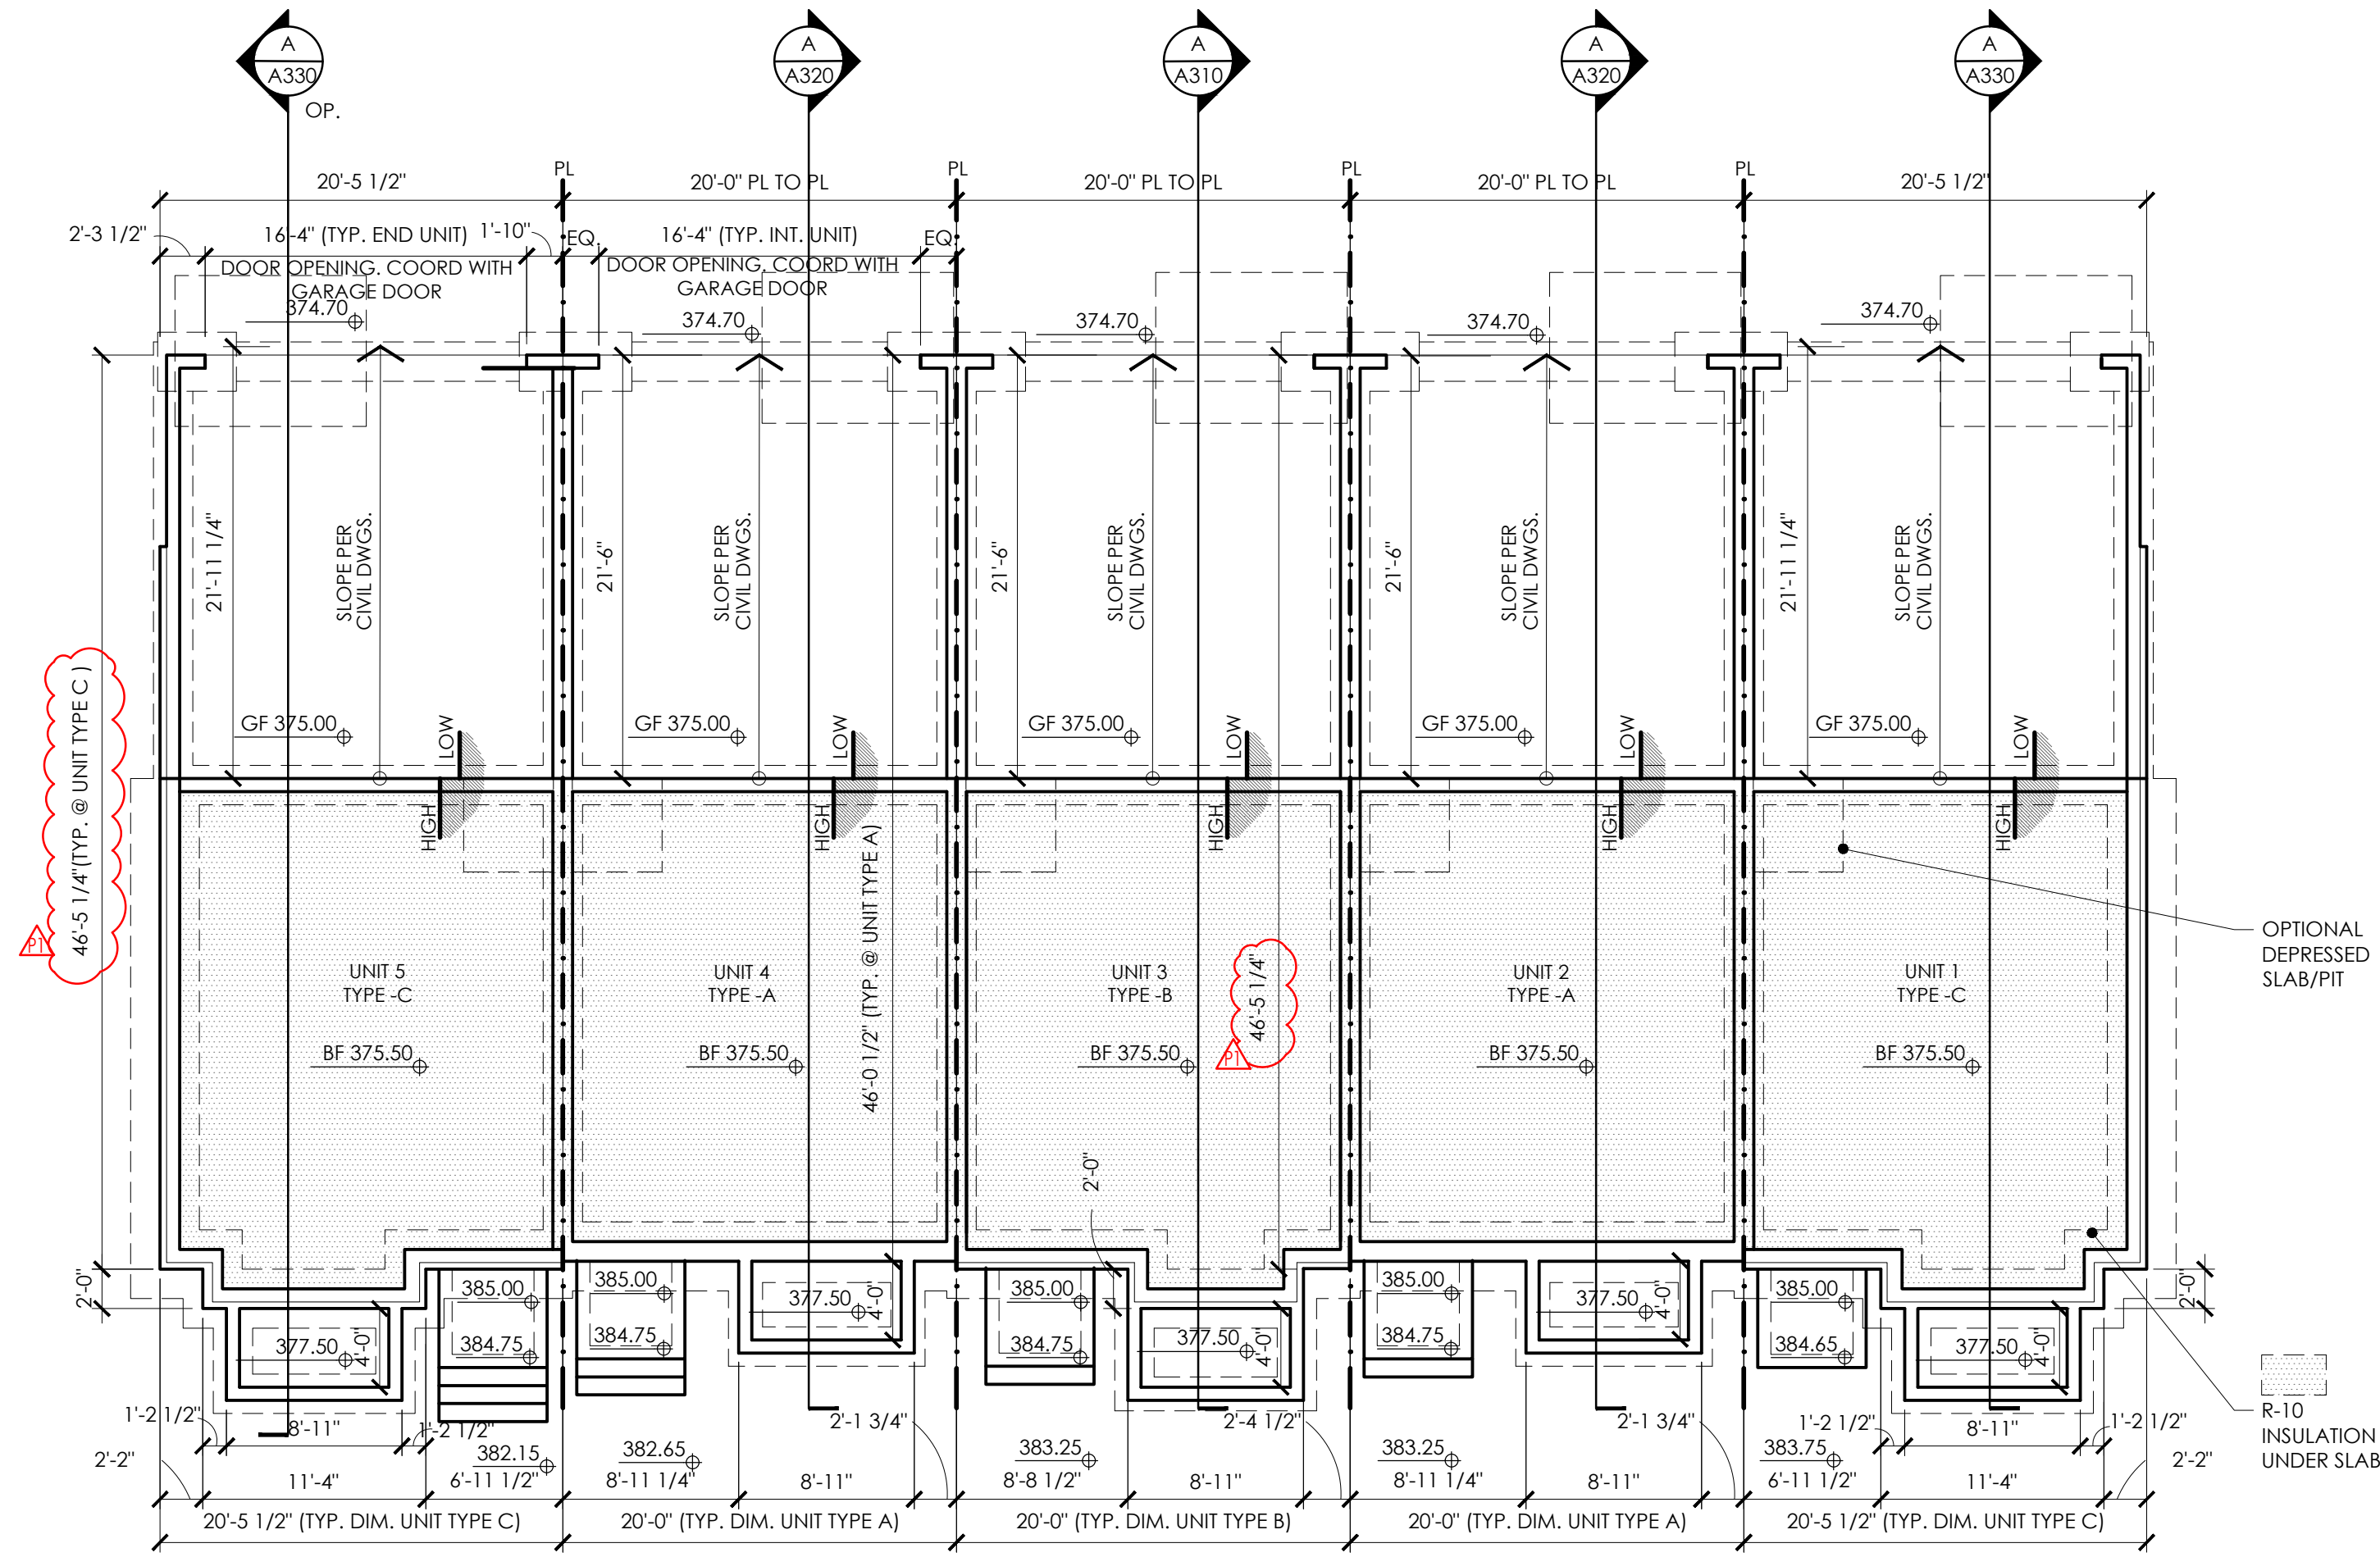

FOUNDATION PLAN
1/8"=1'-0"

B



ELEVATIONS
1/8"=1'-0"

A