




PARKING COUNT - BASEMENT


TOTAL EACH LEVEL:	120 PARKING SPACES
STANDARD SPACES:	91 (MIN. 9'-0" X 18'-0")
COMPACT SPACES:	25 (MIN. 8'-0" X 16'-0")
ACCESSIBLE SPACES:	4 (6 REQ'D FOR GROUND + BASEMENT)
	2 VAN + 1 STANDARD + 1 COMPACT

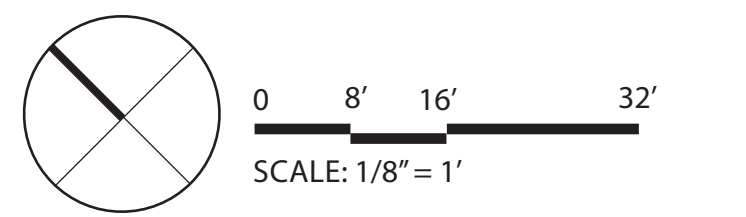

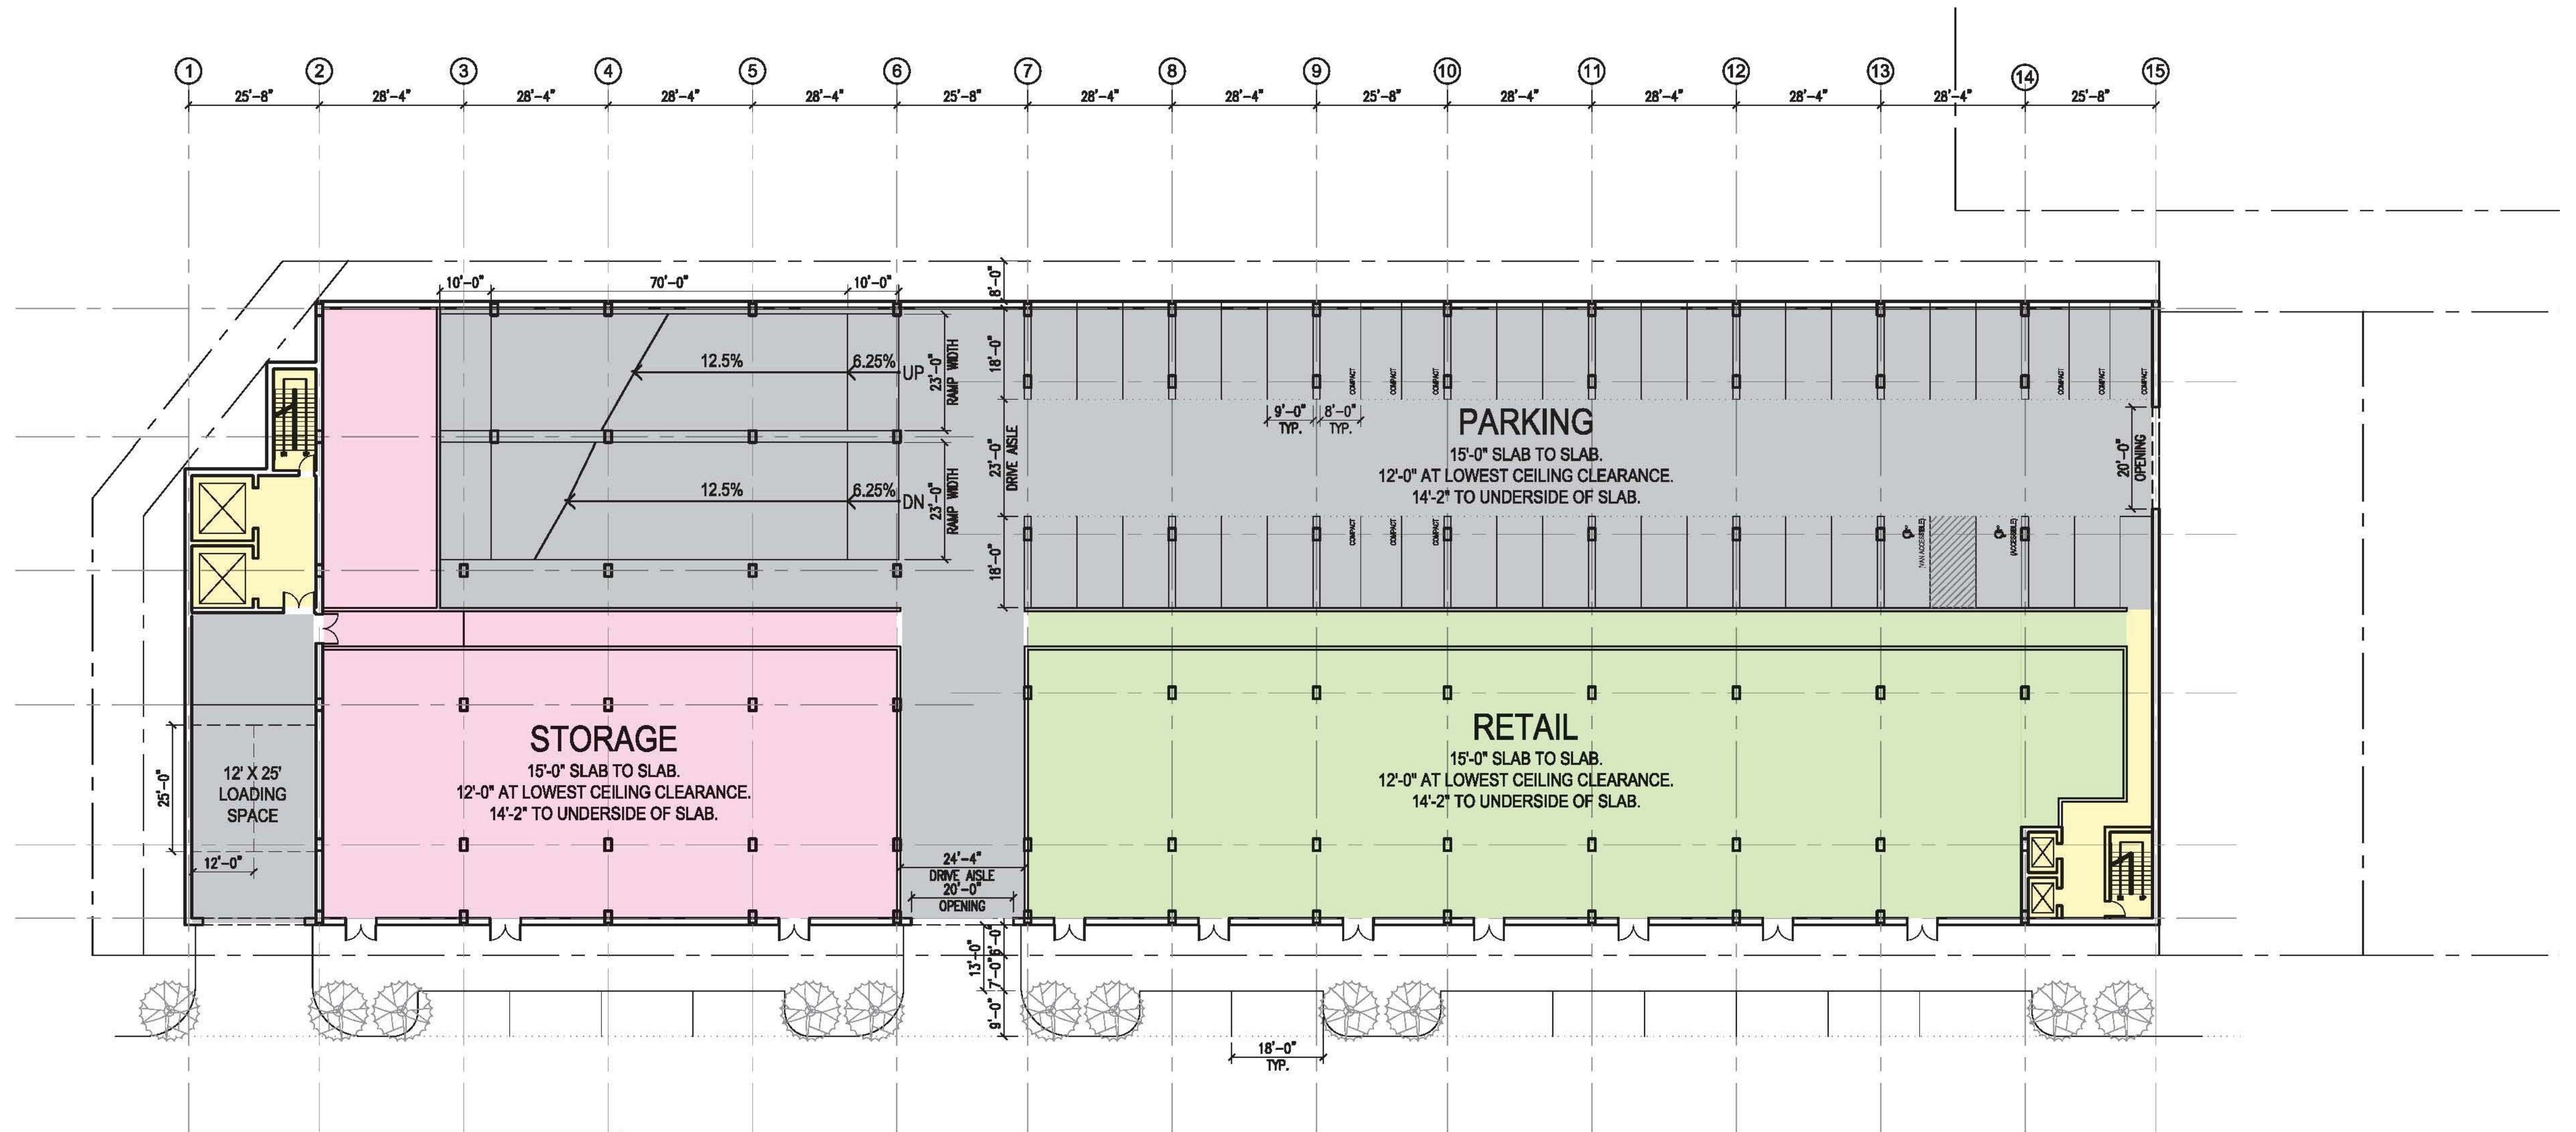


PARKING COUNT - 1ST FLOOR	
TOTAL EACH LEVEL:	47 PARKING SPACES
STANDARD SPACES:	36 (MIN. 9'-0" X 18'-0")
COMPACT SPACES:	9 (MIN. 8'-0" X 16'-0")
ACCESSIBLE SPACES:	2 (6 REQ'D FOR GROUND + BASEMENT)
	1 VAN + 1 STANDARD
STREET PARKING:	12 PARKING SPACES
LOADING SPACE:	2 SPACES (MIN. 12'-0" X 25'-0")

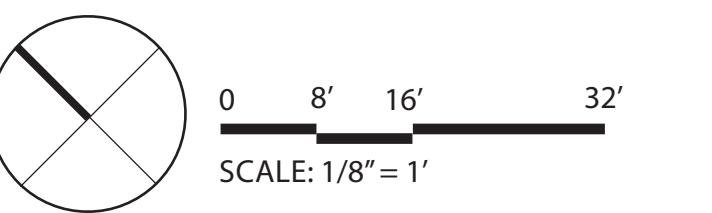

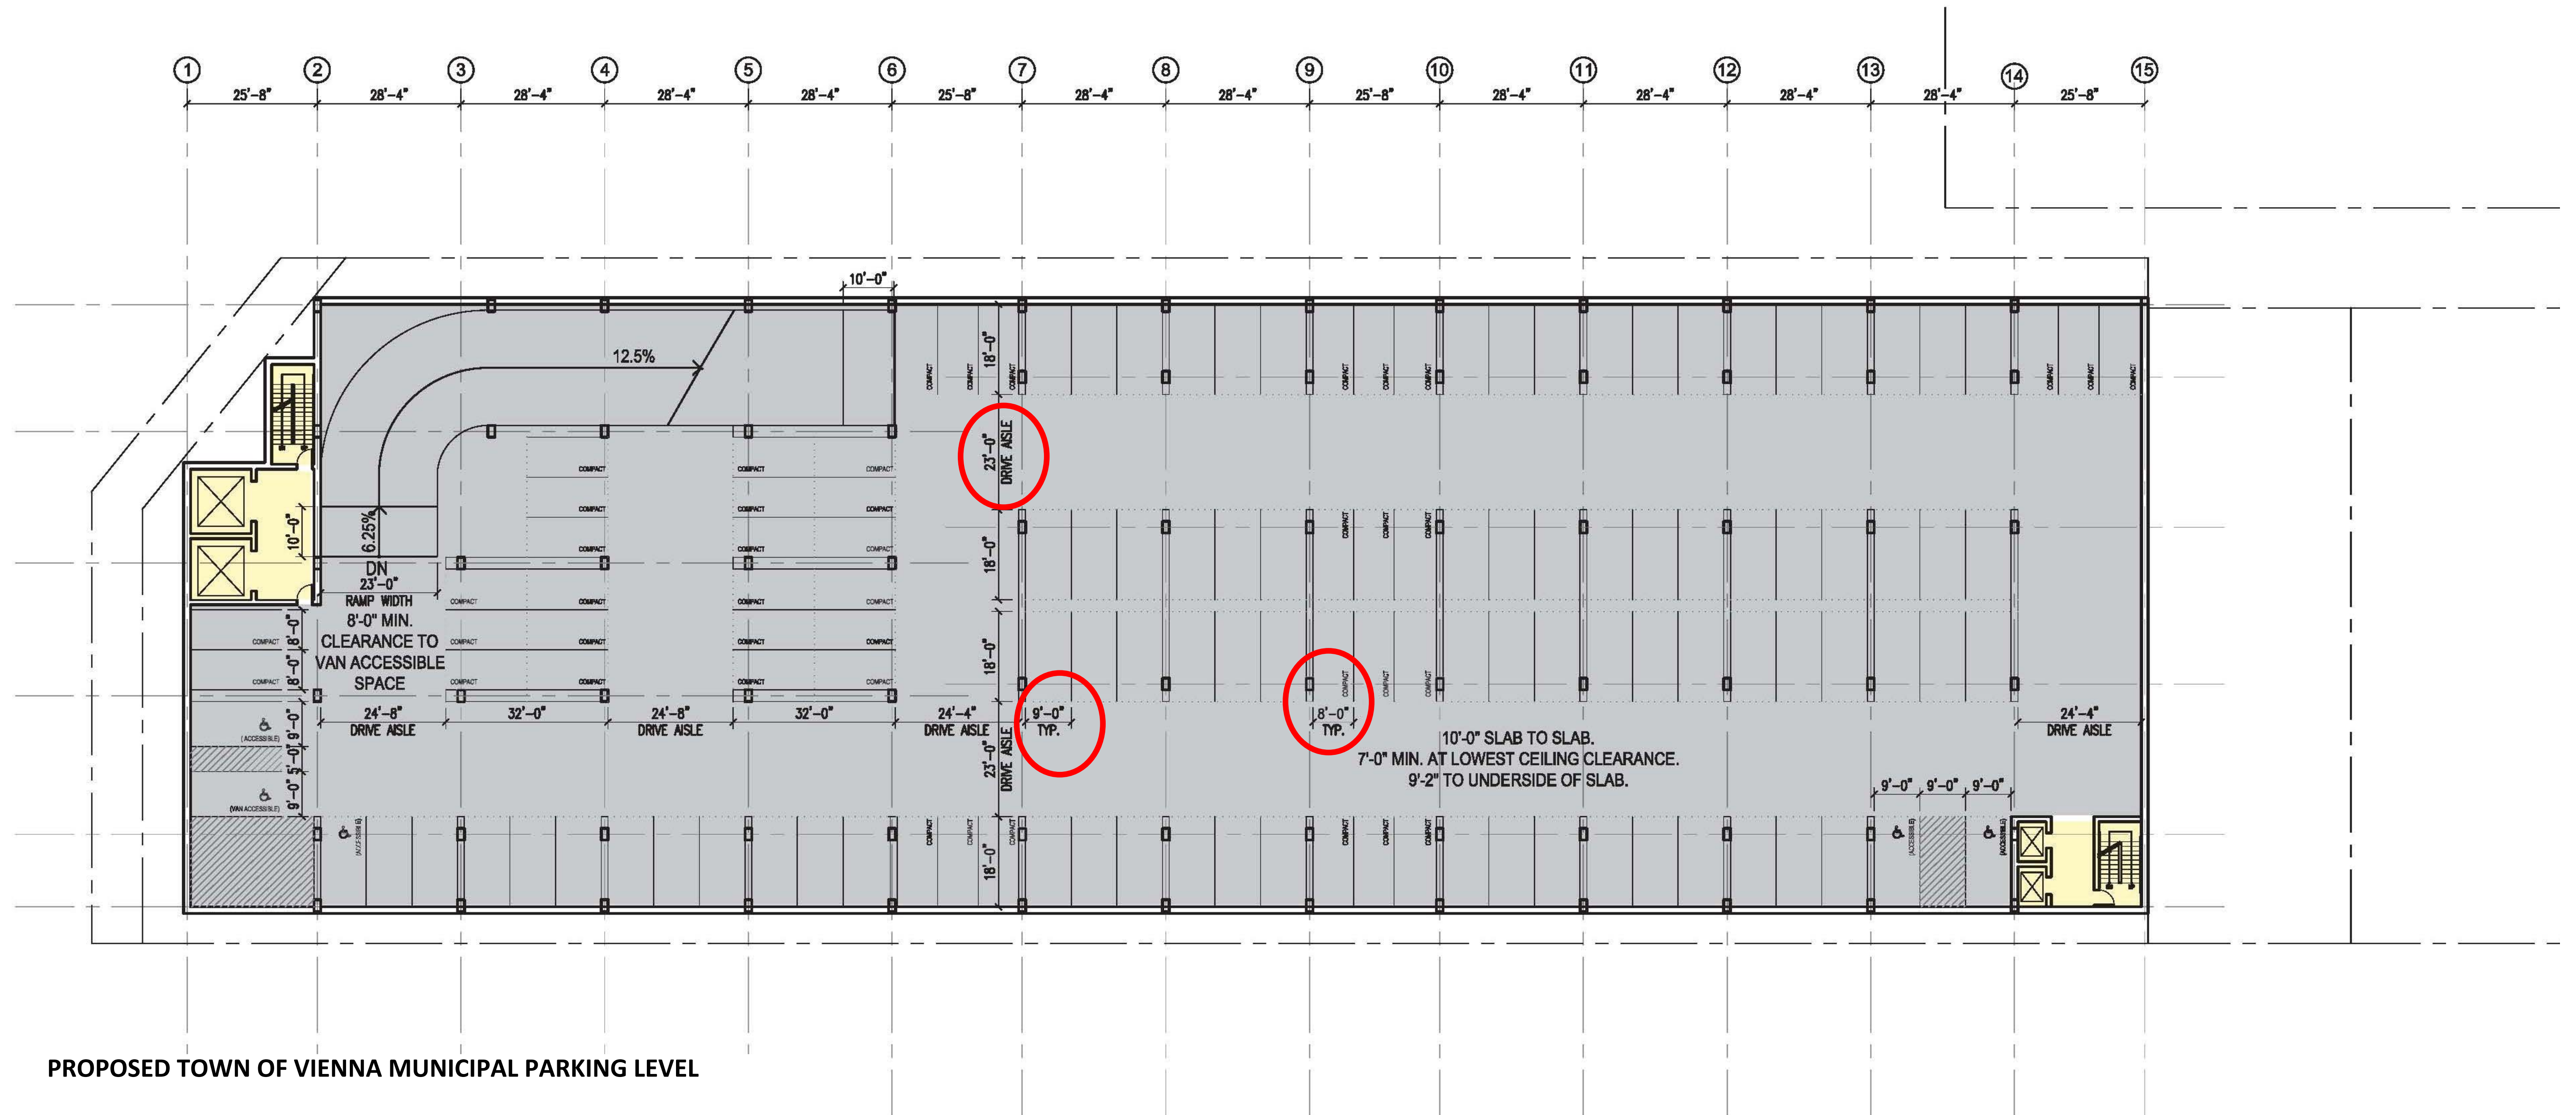

PROPOSED TOWN OF VIENNA MUNICIPAL PARKING LEVEL


PARKING COUNT - 2ND FLOOR	
TOTAL EACH LEVEL:	129 PARKING SPACES
STANDARD SPACES:	80 (MIN. 9'-0" X 18'-0")
COMPACT SPACES:	44 (MIN. 8'-0" X 16'-0")
ACCESSIBLE SPACES:	5 (5 REQ'D FOR 129 TOTAL SPACES) 2 VAN + 3 STANDARD

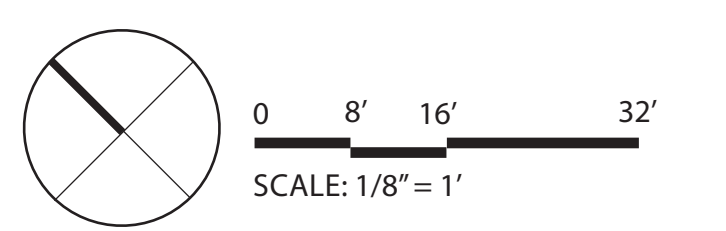


ELEVATION OPTION WITH ARCHES




SOUTH ELEVATION

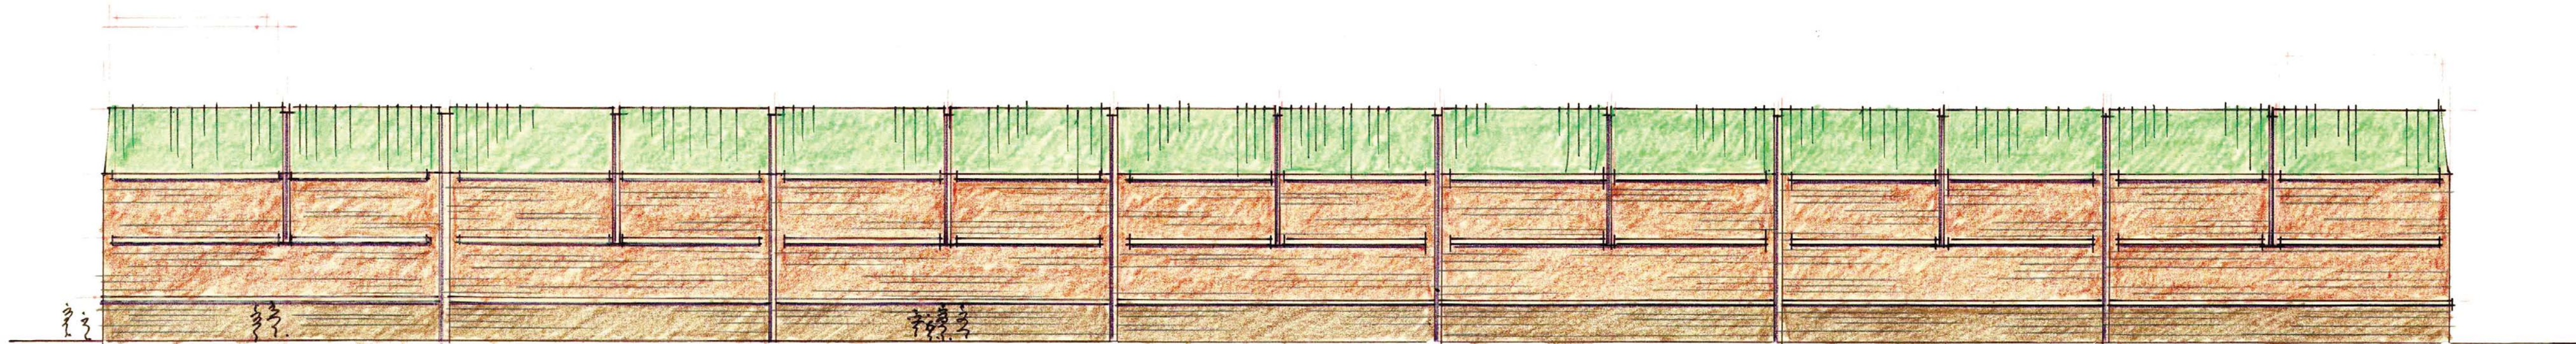

NORTH ELEVATION

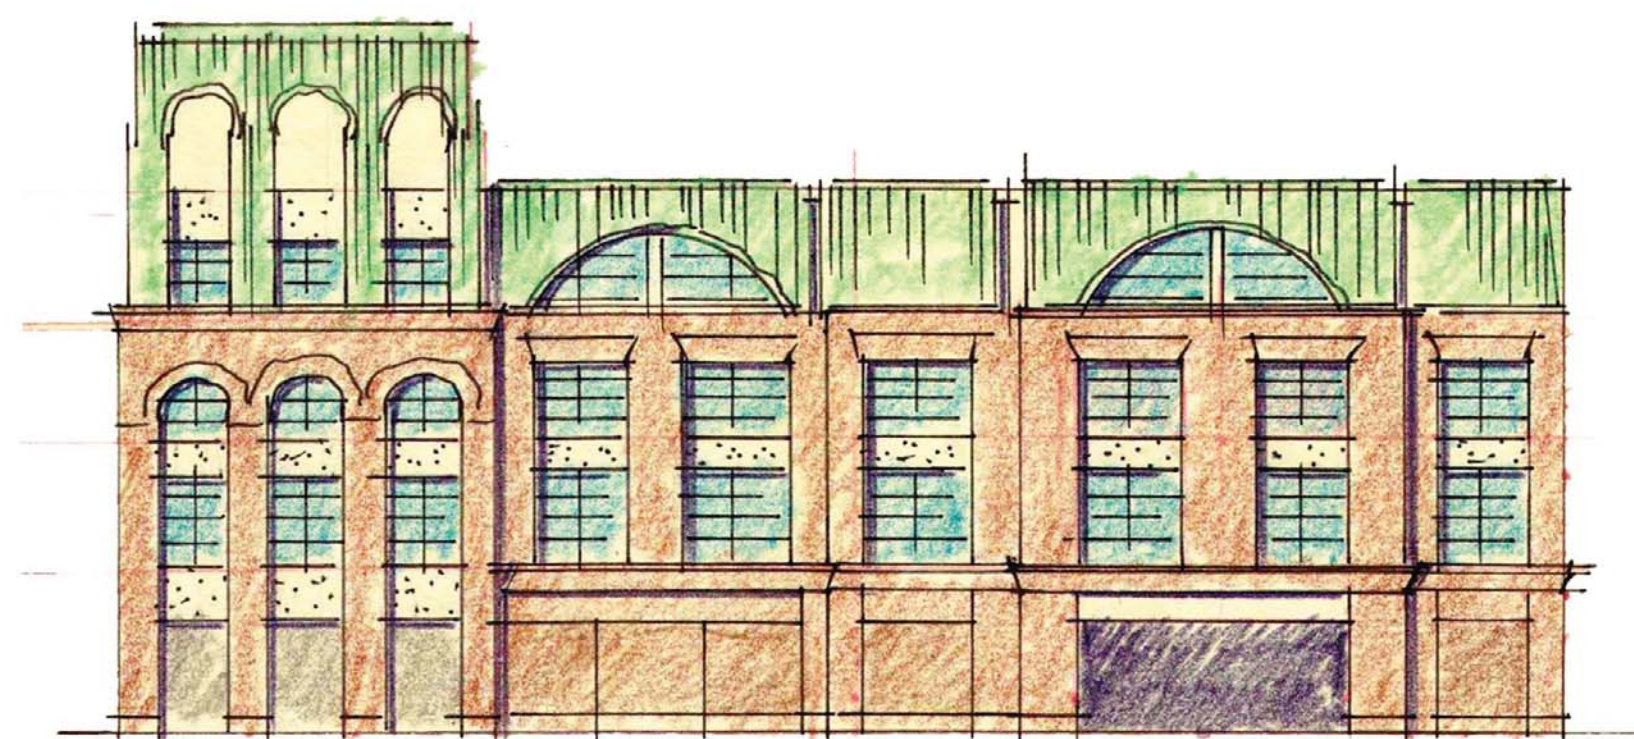

EAST ELEVATION FACING CHURCH STREET

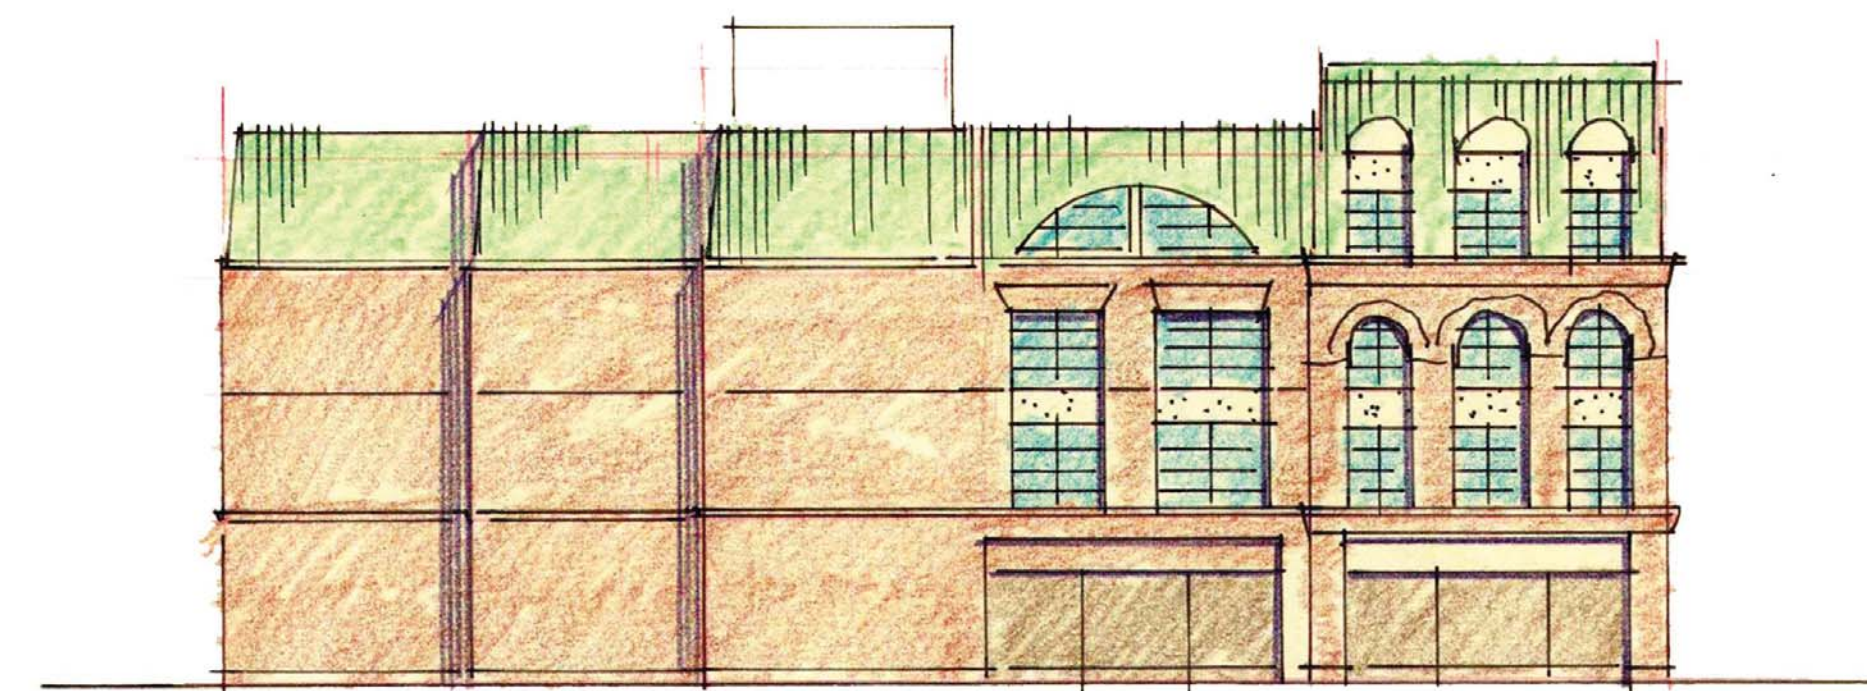


WEST ELEVATION

0 8' 16' 32'
SCALE: 1/8" = 1'

ELEVATION OPTION WITH LESS ARCHES




SOUTH ELEVATION

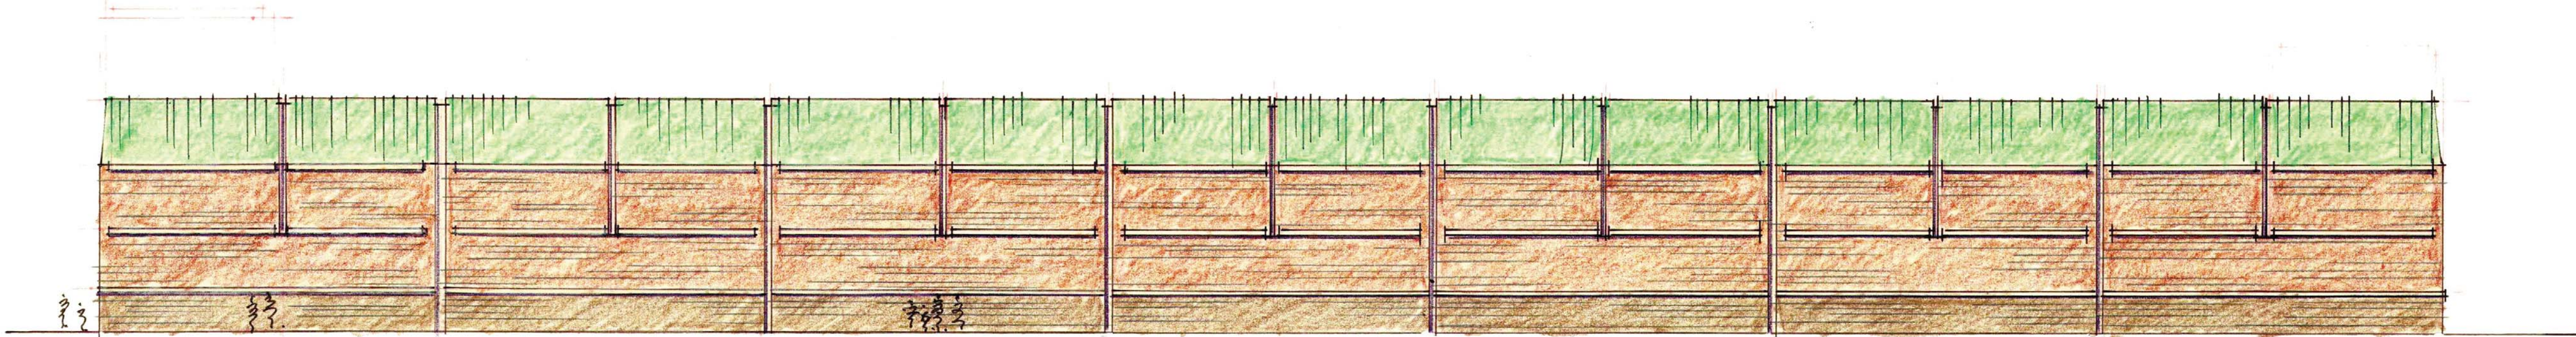

NORTH ELEVATION



EAST ELEVATION FACING CHURCH STREET

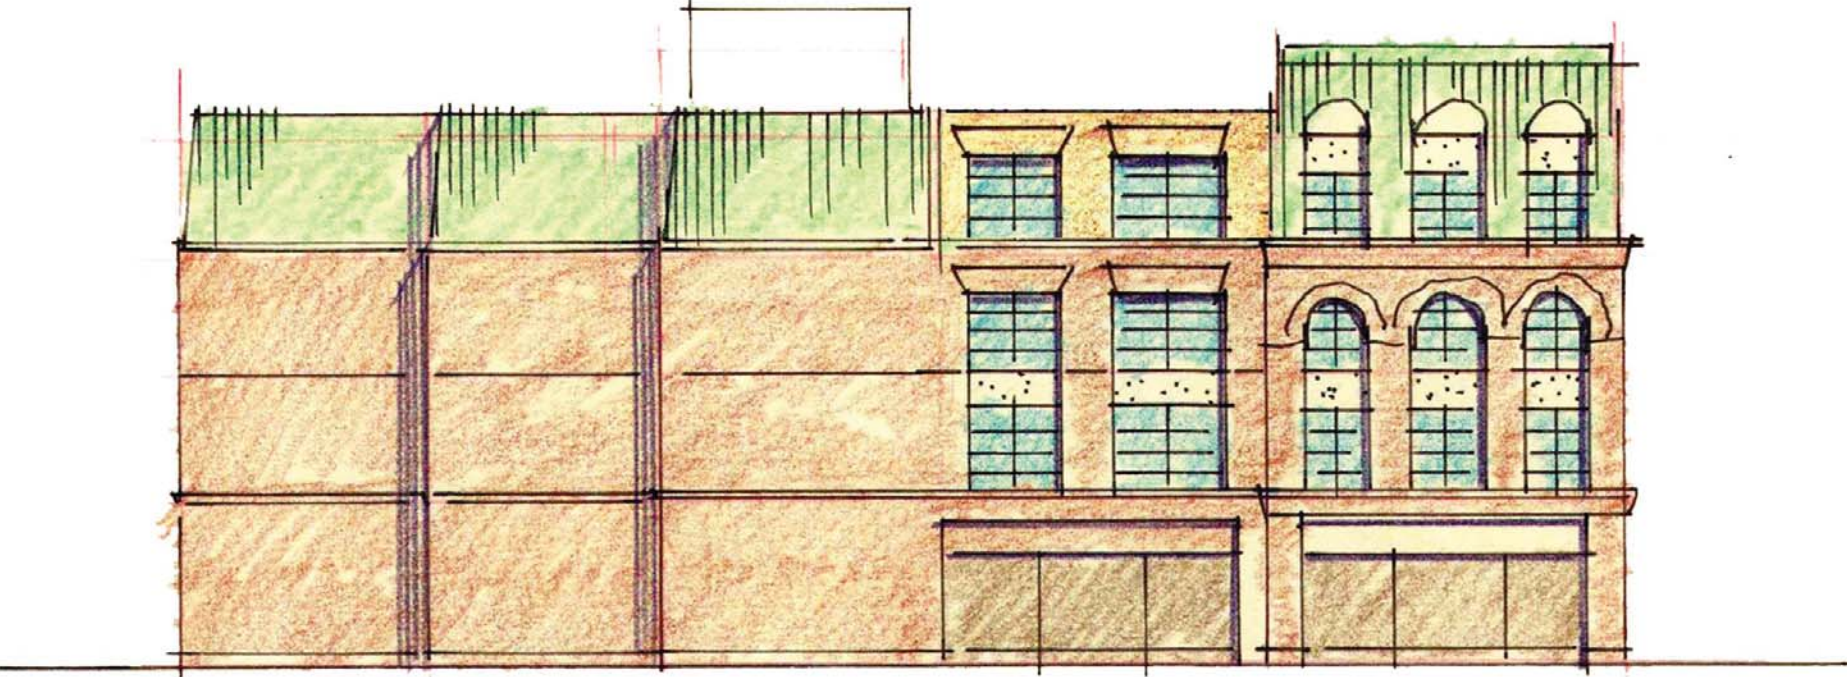

WEST ELEVATION

0 8' 16' 32'
SCALE: 1/8" = 1'