


CAR STACKING:

FROM NUTLEY:
- 2 LANES OF 576' / 20' PER CAR = 58 CARS
FROM WINDOVER:
- 2 LANES OF 185' / 20' PER CAR = 18 CARS

PARKING:

- CARS: 60 SPACES (3 HANDICAP)
- BIKES: 18 SPACES (1/2,500 SF)

TALLEST BUILDING: NEW ACADEMIC BUILDING (35'-0")

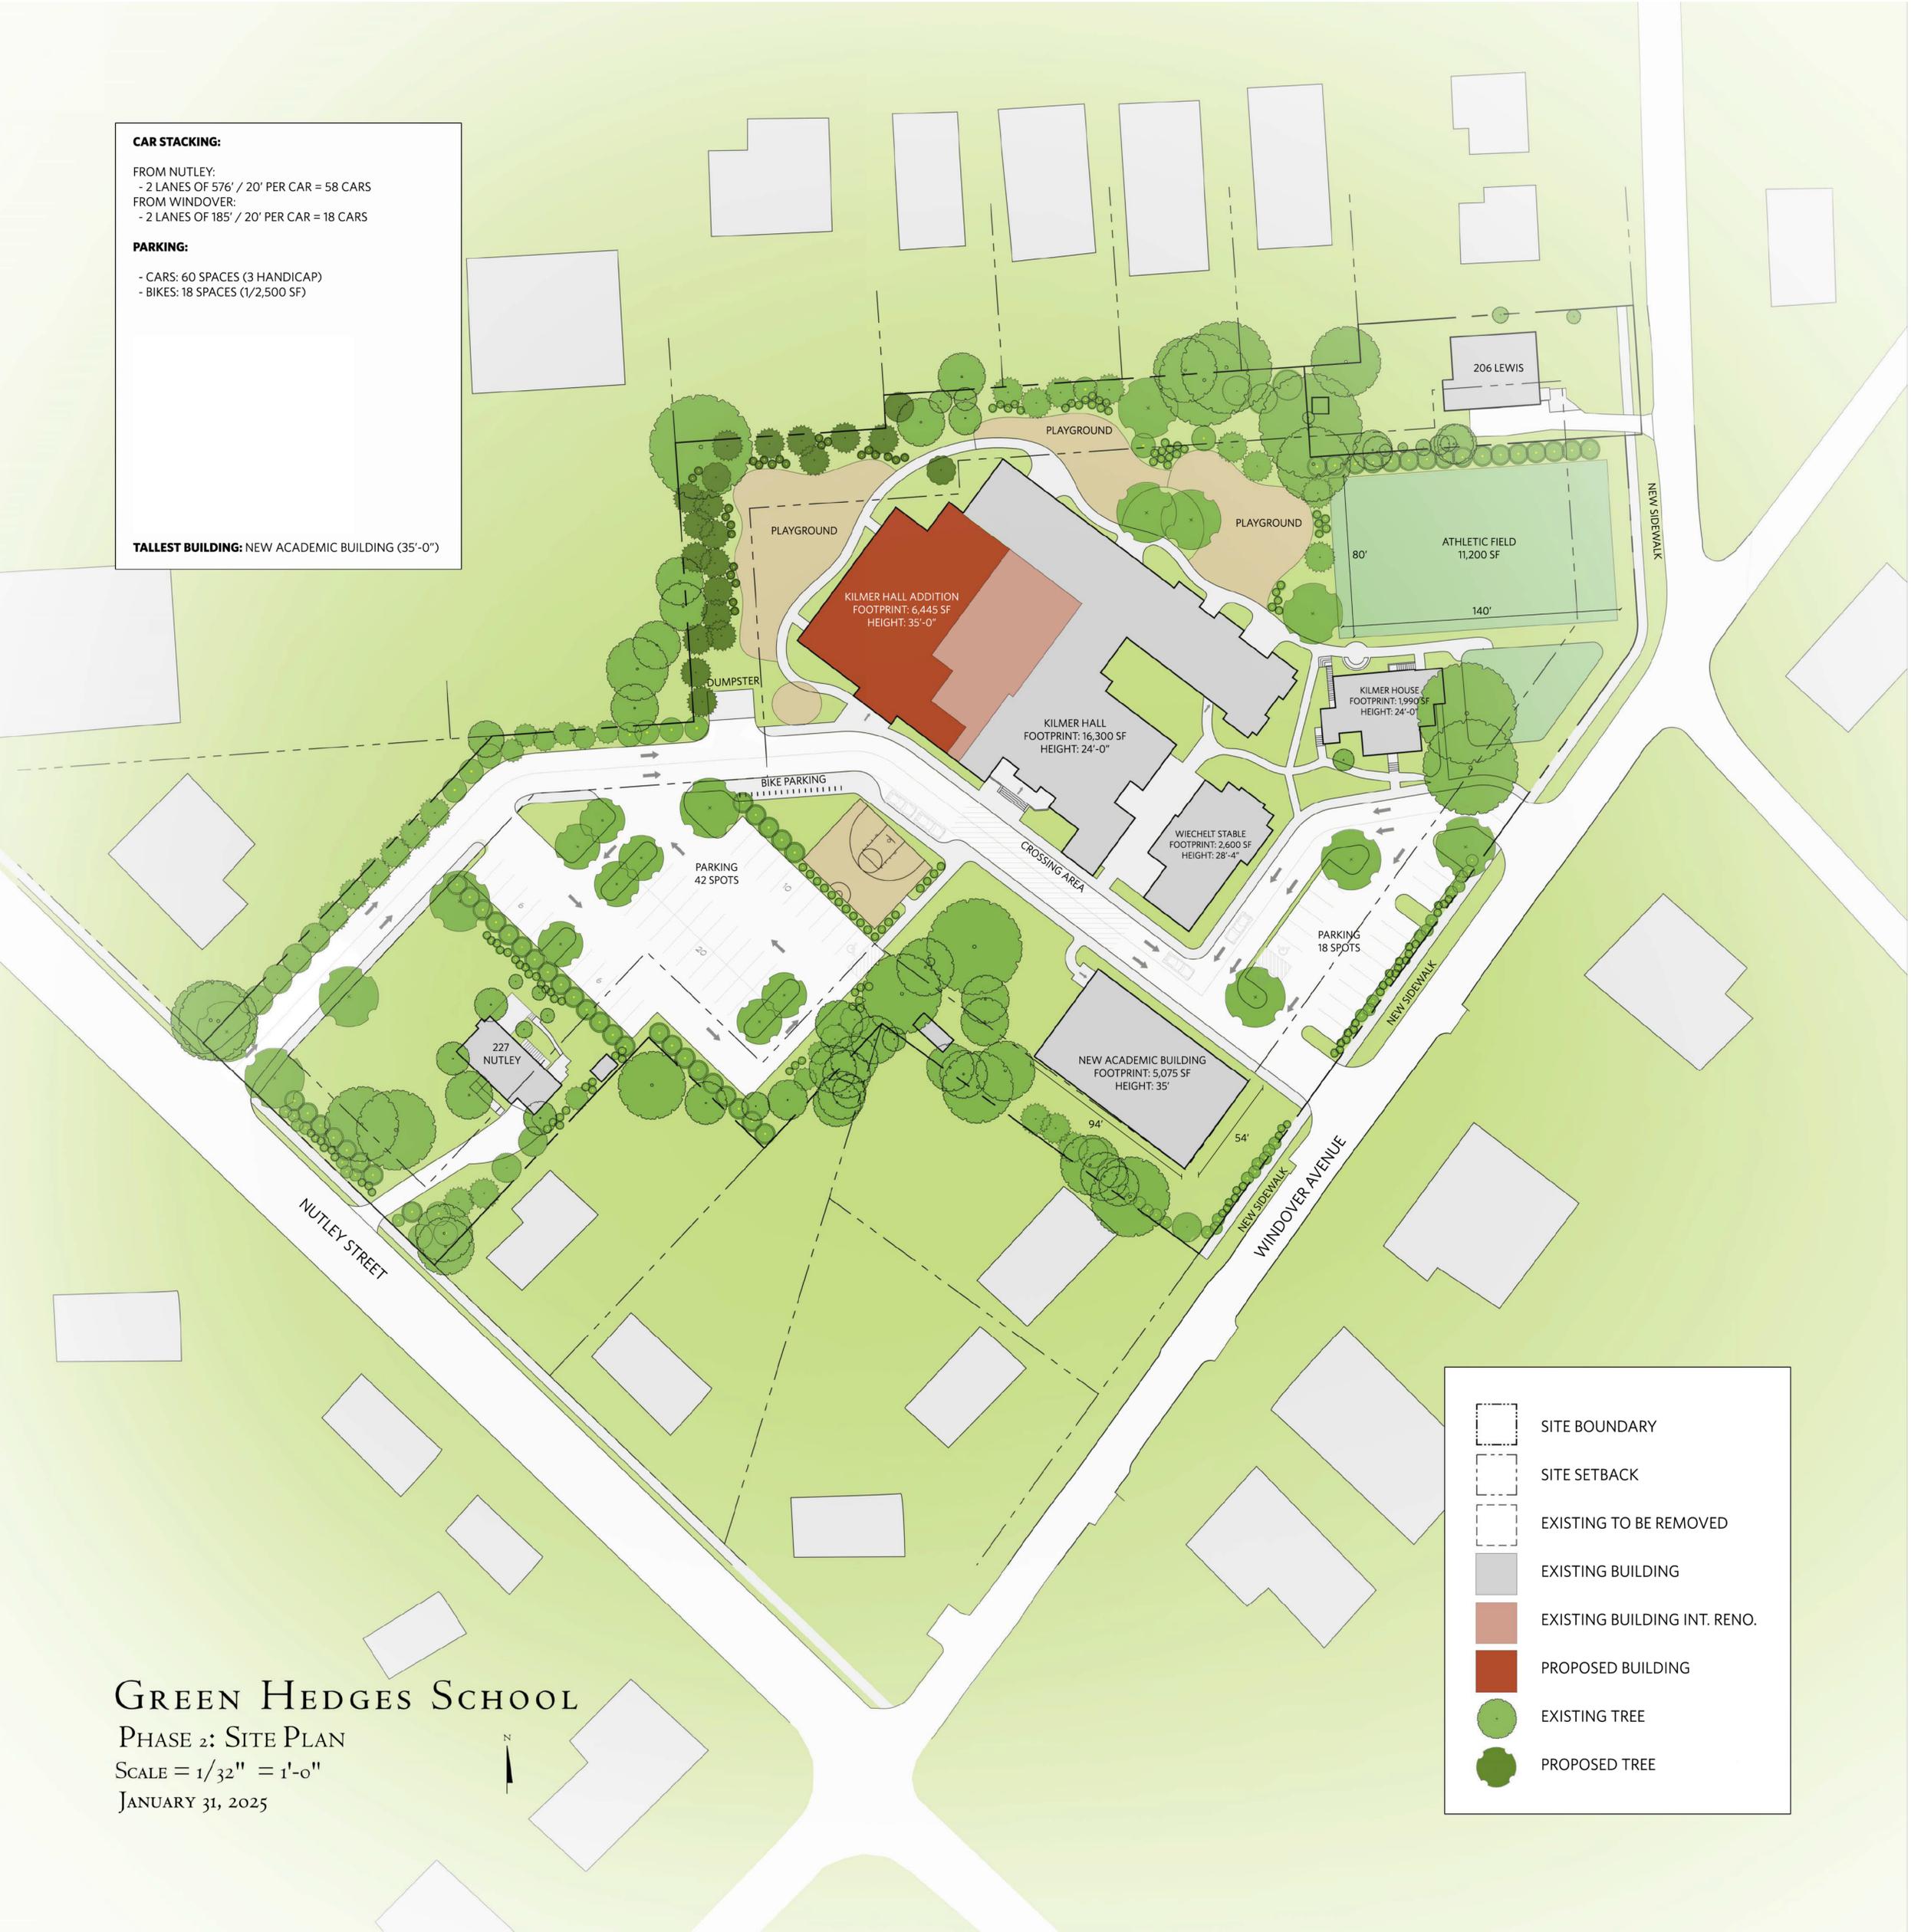

GREEN HEDGES SCHOOL

PHASE 2: SITE PLAN

SCALE = 1/32" = 1'-0"

JANUARY 31, 2025



	SITE BOUNDARY
	SITE SETBACK
	EXISTING TO BE REMOVED
	EXISTING BUILDING
	EXISTING BUILDING INT. RENO.
	PROPOSED BUILDING
	EXISTING TREE
	PROPOSED TREE