


EXISTING CONDITION

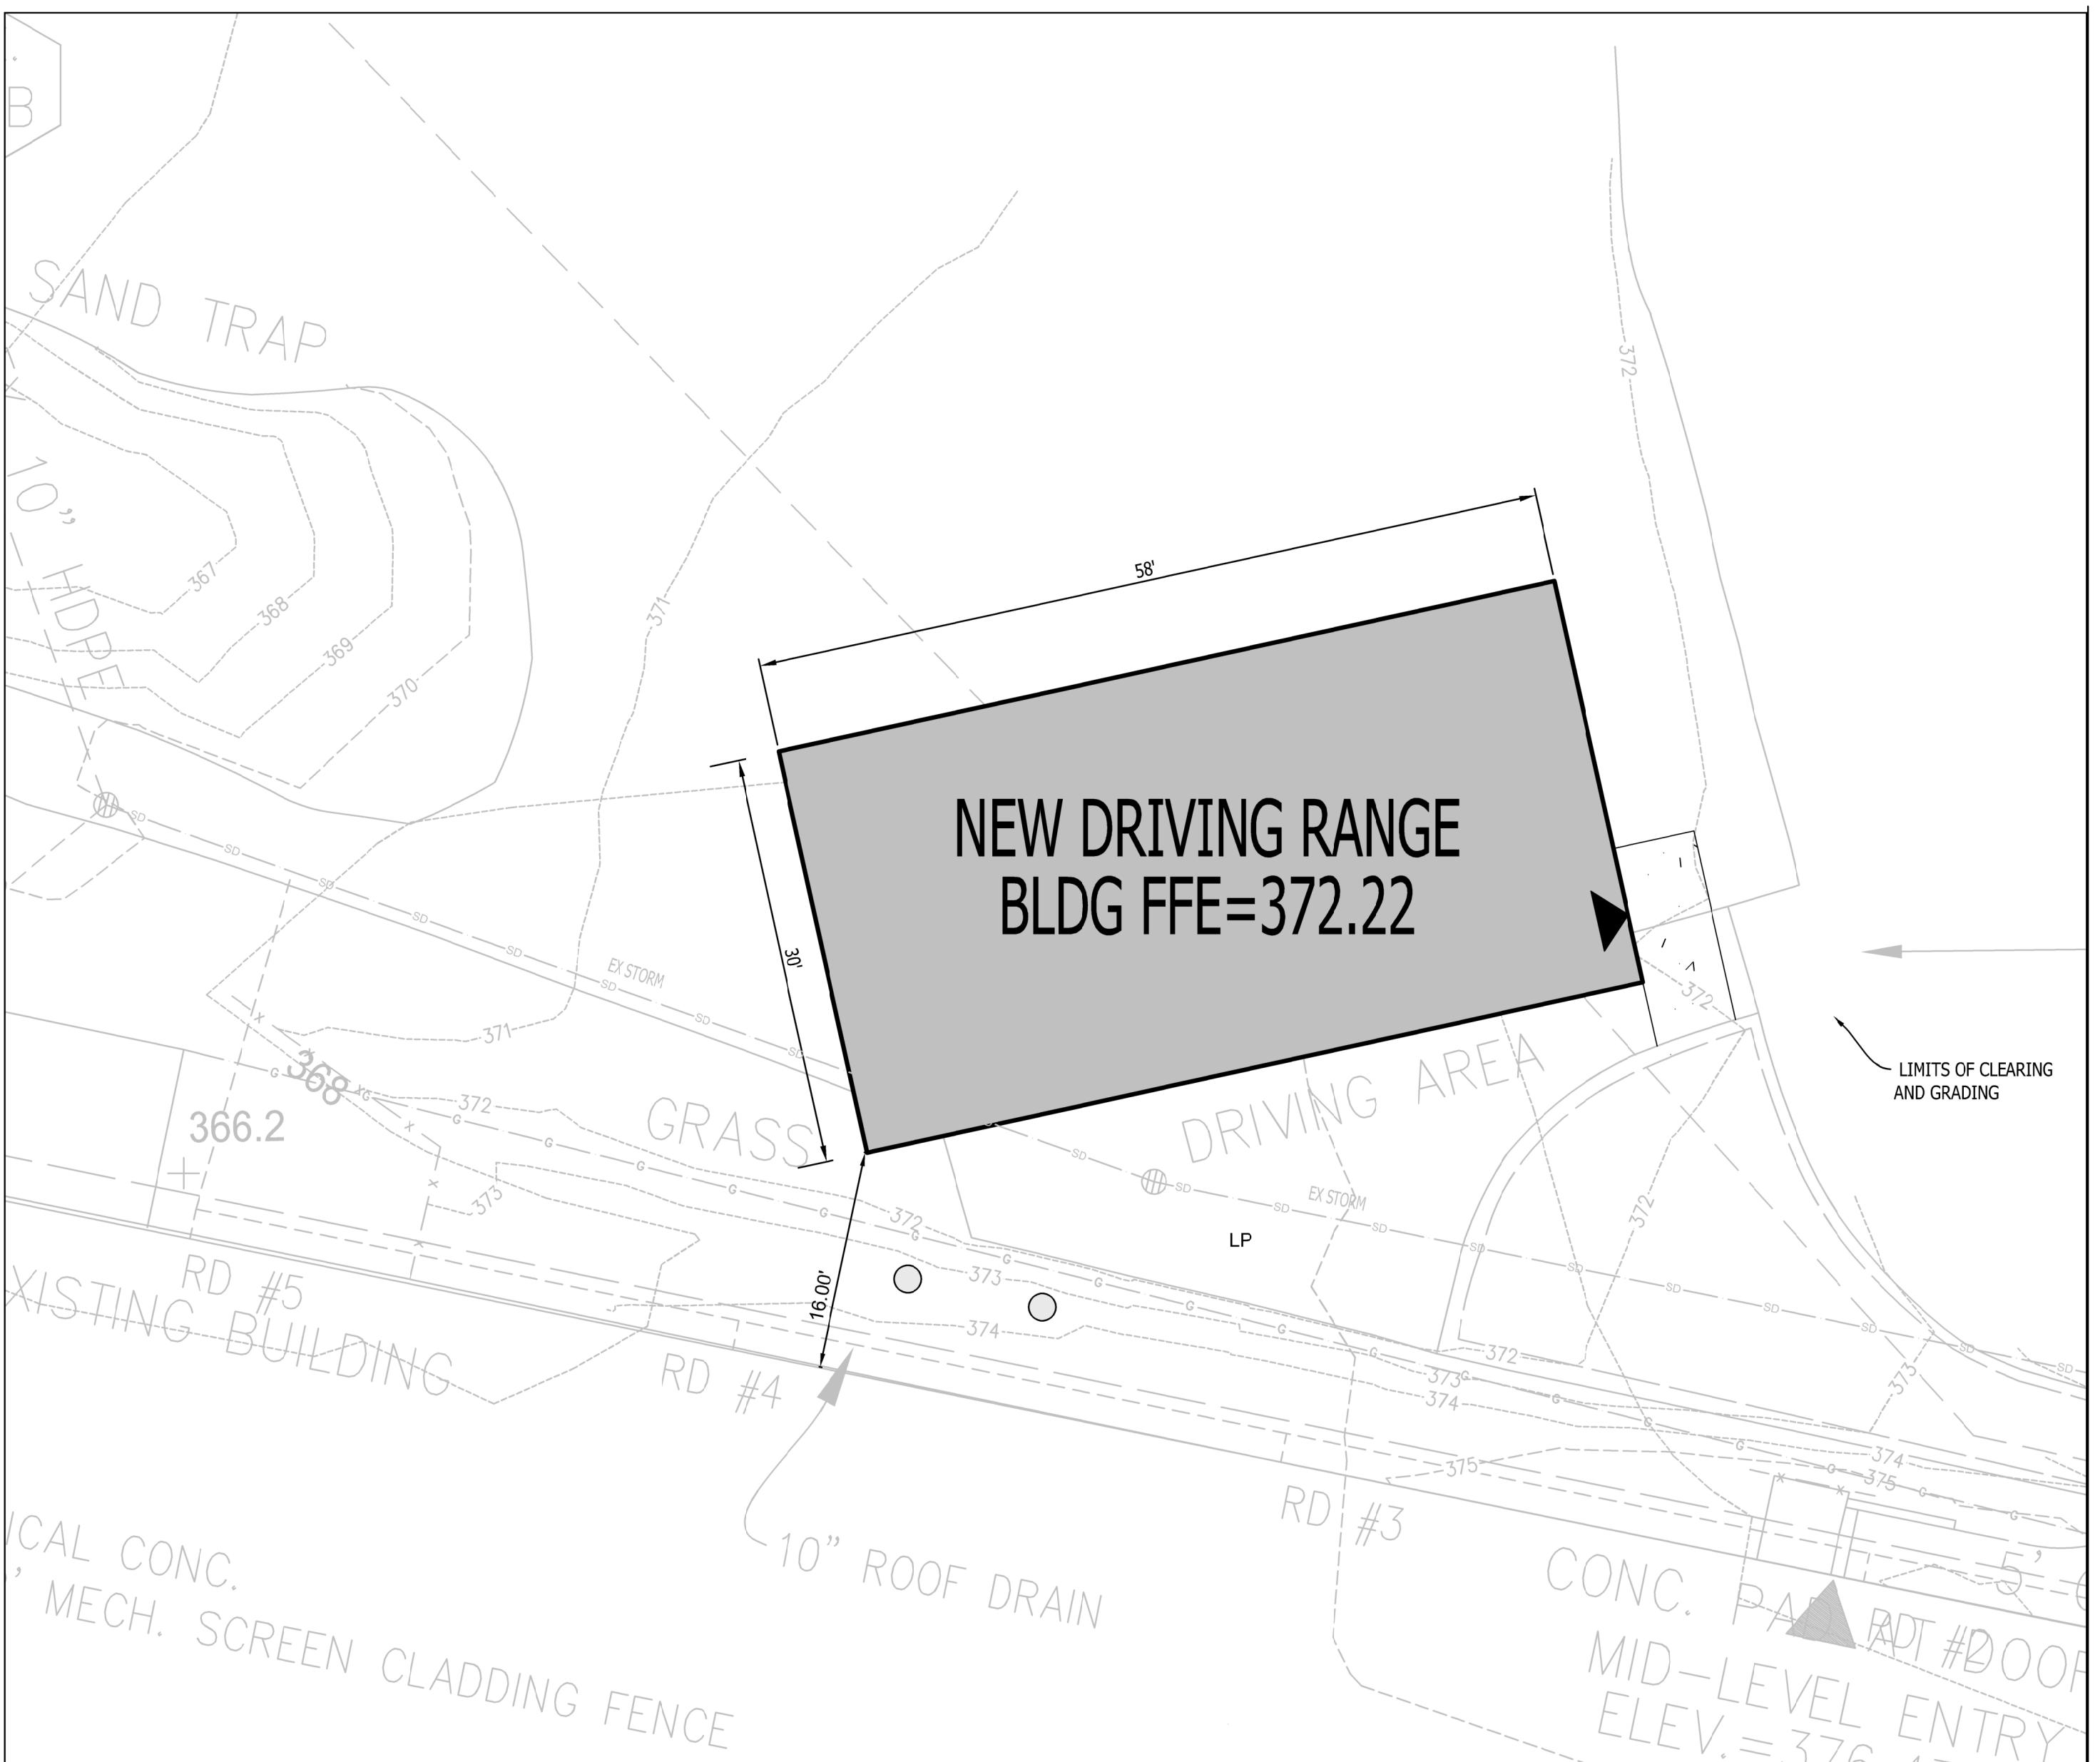

PROPOSED CONDITION

WESTWOOD


COUNTRY CLUB

DRIVING RANGE BUILDING - BAR PACKAGE

TOWN OF VIENNA

VIRGINIA

DETATLED SITE PLAN

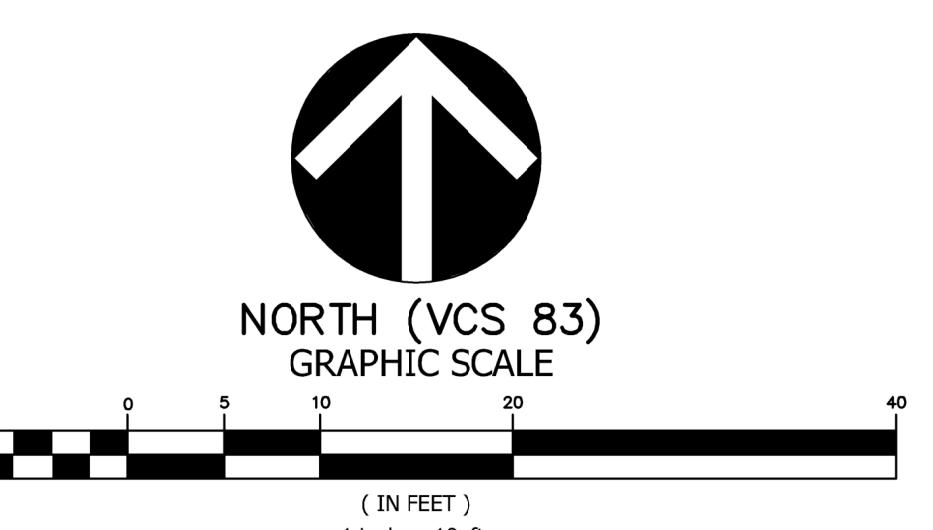

DRAWN BY:	VIKA
DESIGNED BY:	VIKA
DATE ISSUED:	07/03/2025
DWG. SCALE:	1"=10'
VIKA NO.	W7461F
SHEET NO.	2 OF 2