





AREA OF WORK

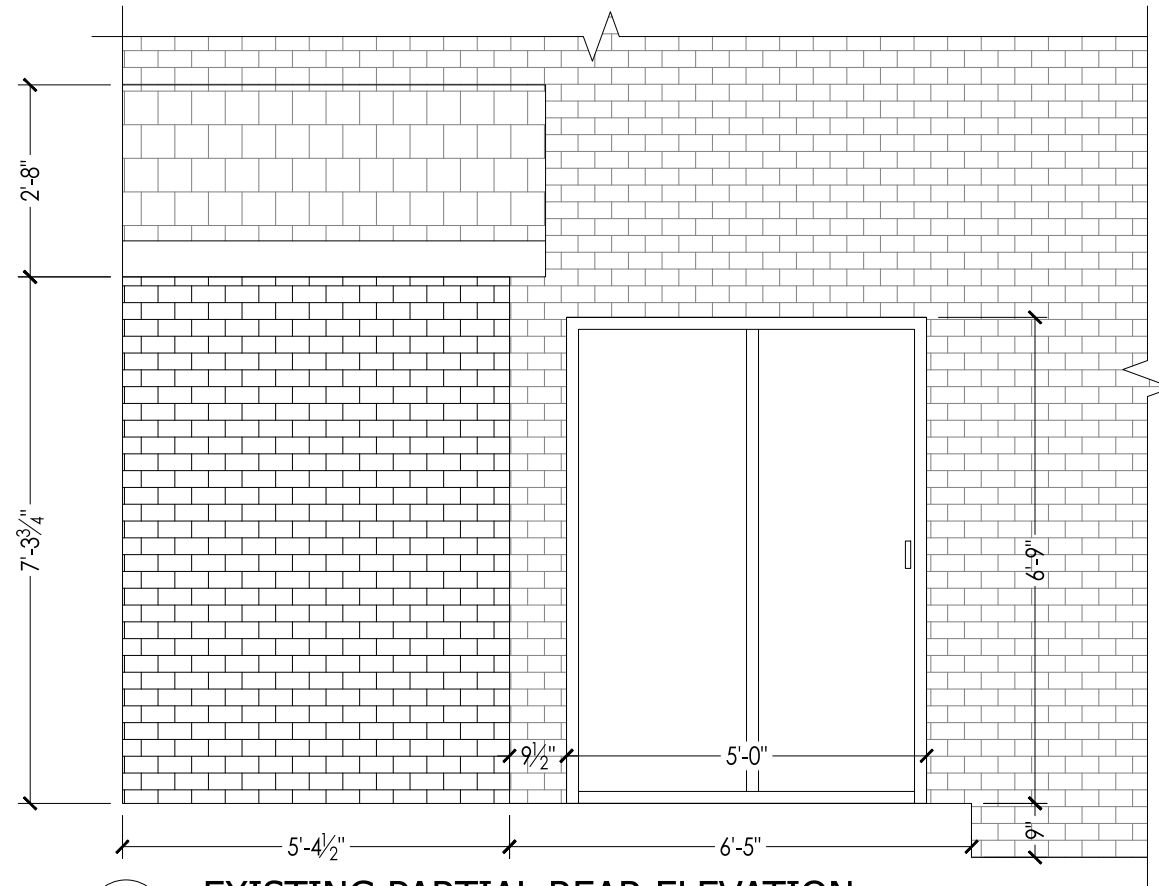

1 EXISTING PARTIAL REAR ELEVATION
3/8" = 1'-0"

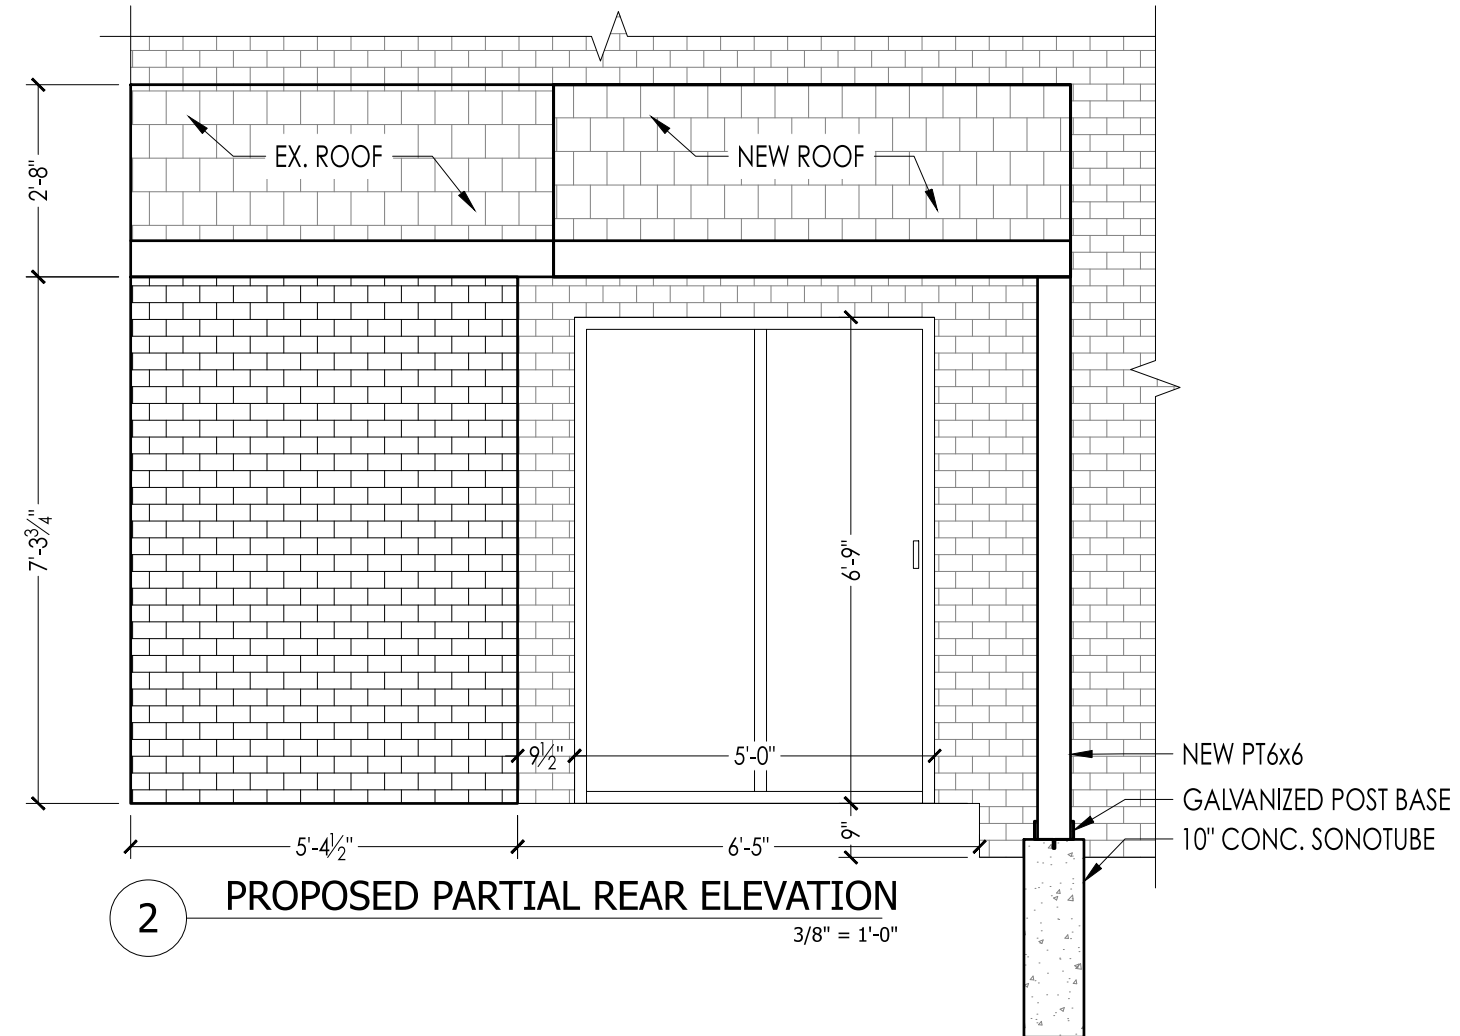

2 PROPOSED PARTIAL REAR ELEVATION
3/8" = 1'-0"

REVISIONS

PROJECT No.
DATE: March 10, 2021
SCALE: AS SHOWN

EXISTING AND PROPOSED ELEVATIONS