



DC • VIRGINIA • MD
 8229 BOONE BLVD, SUITE #410
 VIENNA, VA 22822
 Phone: 703.988.2350 • Email: info@msegllc.com
 Website: www.msegllc.com




FRONT ELEVATION

SCALE: 1/4" = 1'-0"

22x34 Plotted at 1/4" = 1'-0" - 11x17 Plotted at 1/8" = 1'-0"

**CLOUD IX - 288 WINDOVER AVE NW
 FRONT ELEVATION**

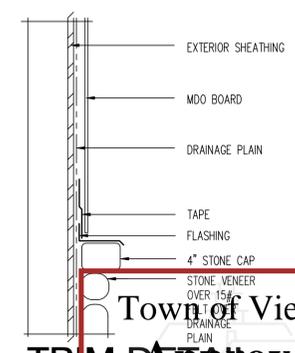



Town of Vienna
TRIM Approved
 SCALE 1" = 1'-0"
 08/22/2024



DRAWN BY:	
MCR	
DATE:	05/01/24
REV No.	DATE
XXX	XX-XX-XX

24-100

SHEET No.
A4.1

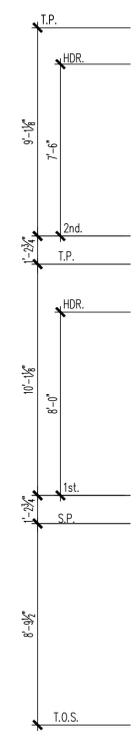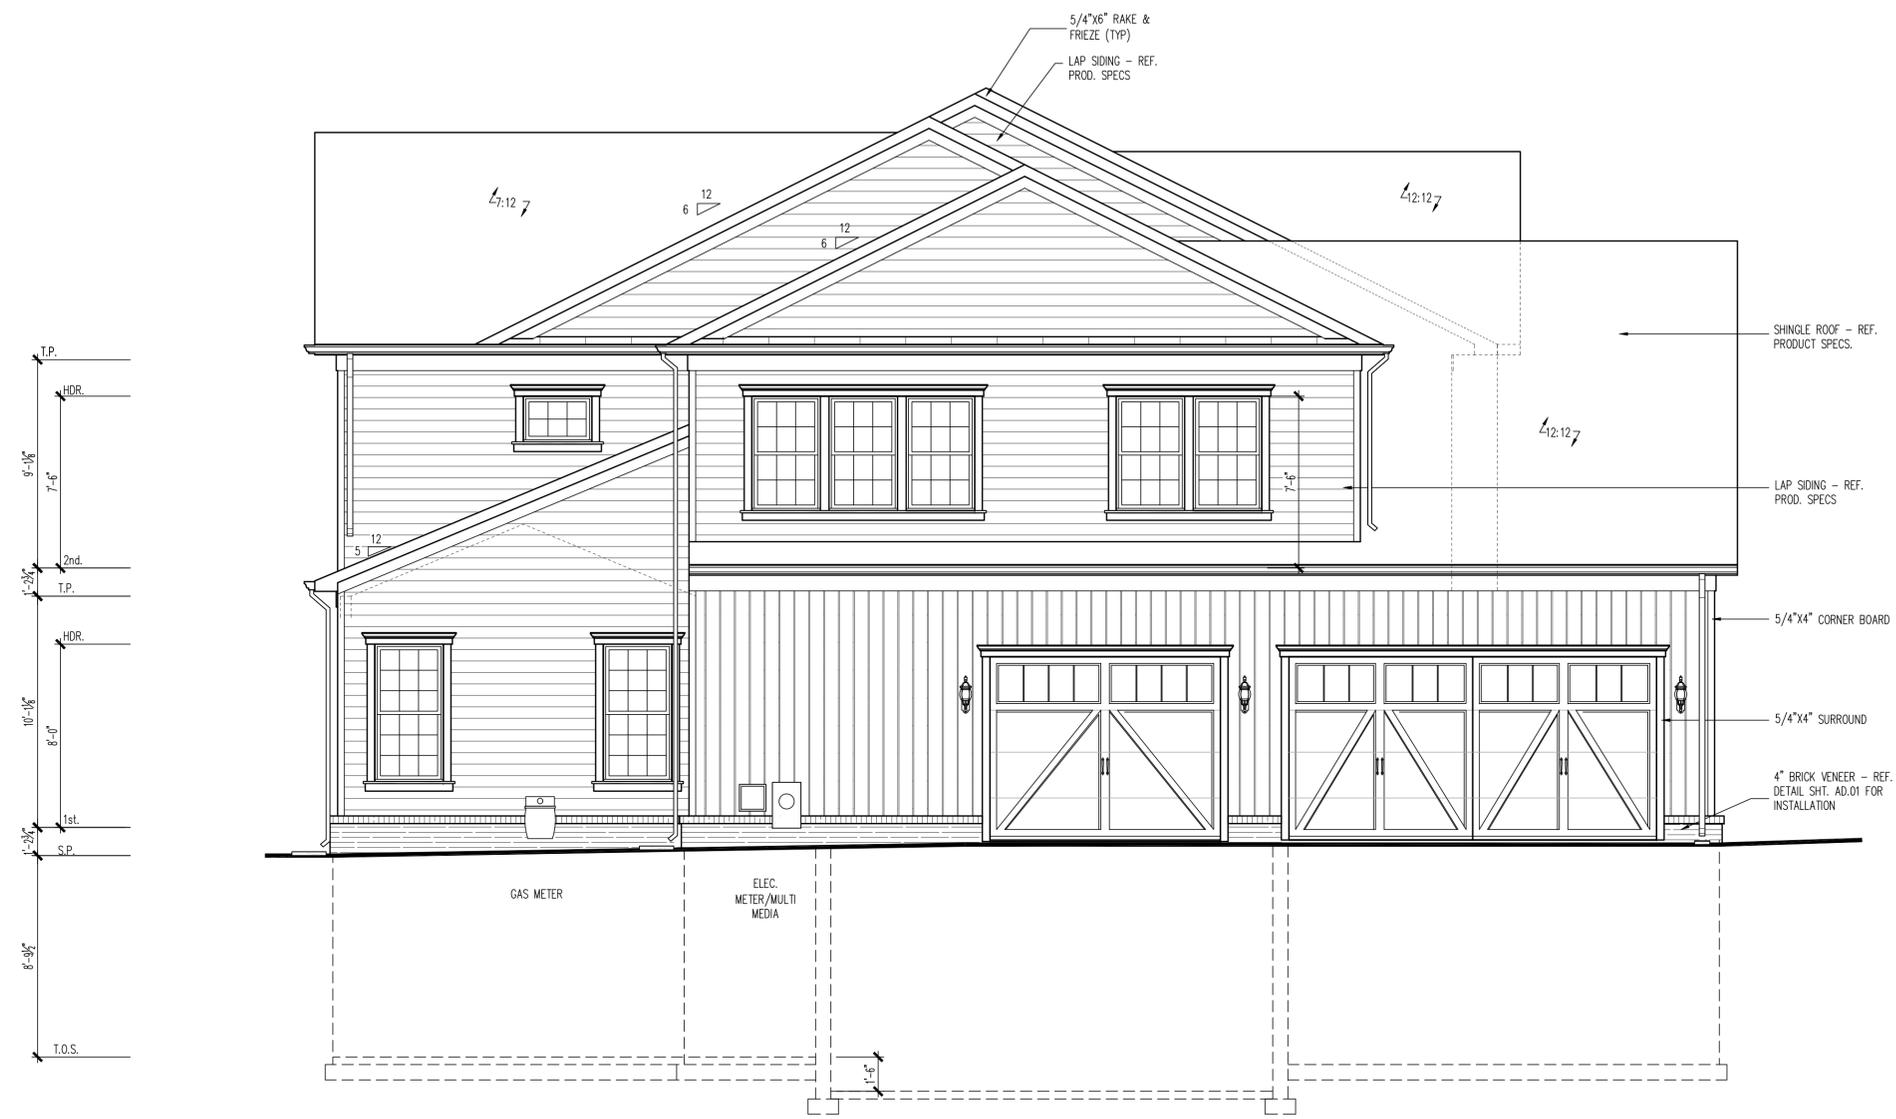


LEFT SIDE ELEVATION

SCALE: 1/4" = 1'-0"

- SHINGLE ROOF - REF. PRODUCT SPECS.
- LAP SIDING - REF. PROD. SPECS
- 5/4"x4" CORNER BOARD
- 5/4"x4" SURROUND
- 4" BRICK VENEER - REF. DETAIL SH. AD.01 FOR INSTALLATION

22x34 Plotted at 1/4"=1'-0" - 11x17 Plotted at 1/8" = 1'-0"

**CLOUD IX - 288 WINDOVER AVE NW
LEFT SIDE ELEVATION**

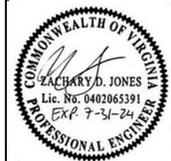

DRAWN BY:	
MCR	
DATE:	05/01/24
REV No.	DATE
XXX	XX-XX-XX

Town of Vienna
Approved
08/22/2024

24-100

SHEET No.
A4.2



RIGHT SIDE ELEVATION

SCALE: 1/4" = 1'-0"

22x34 Plotted at 1/4"=1'-0" - 11x17 Plotted at 1/8" = 1'-0"

**CLOUD IX - 288 WINDOVER AVE NW
RIGHT SIDE ELEVATION**



DRAWN BY:	
MCR	
DATE:	05/01/24
REV No.	DATE
XXX	XX-XX-XX

Town of Vienna
Approved
08/22/2024

24-100

SHEET No.
A4.3



REAR ELEVATION
SCALE: 1/4" = 1'-0"

22x34 Plotted at 1/4" = 1'-0" - 11x17 Plotted at 1/8" = 1'-0"
CLOUD IX - 288 WINDOVER AVE NW
REAR ELEVATION



DRAWN BY:	
MCR	
DATE:	05/01/24
REV No.	DATE
XXX	XX-XX-XX

Town of Vienna
Approved
08/22/2024

24-100

SHEET No.
A44