


Red = 2025 Proposal

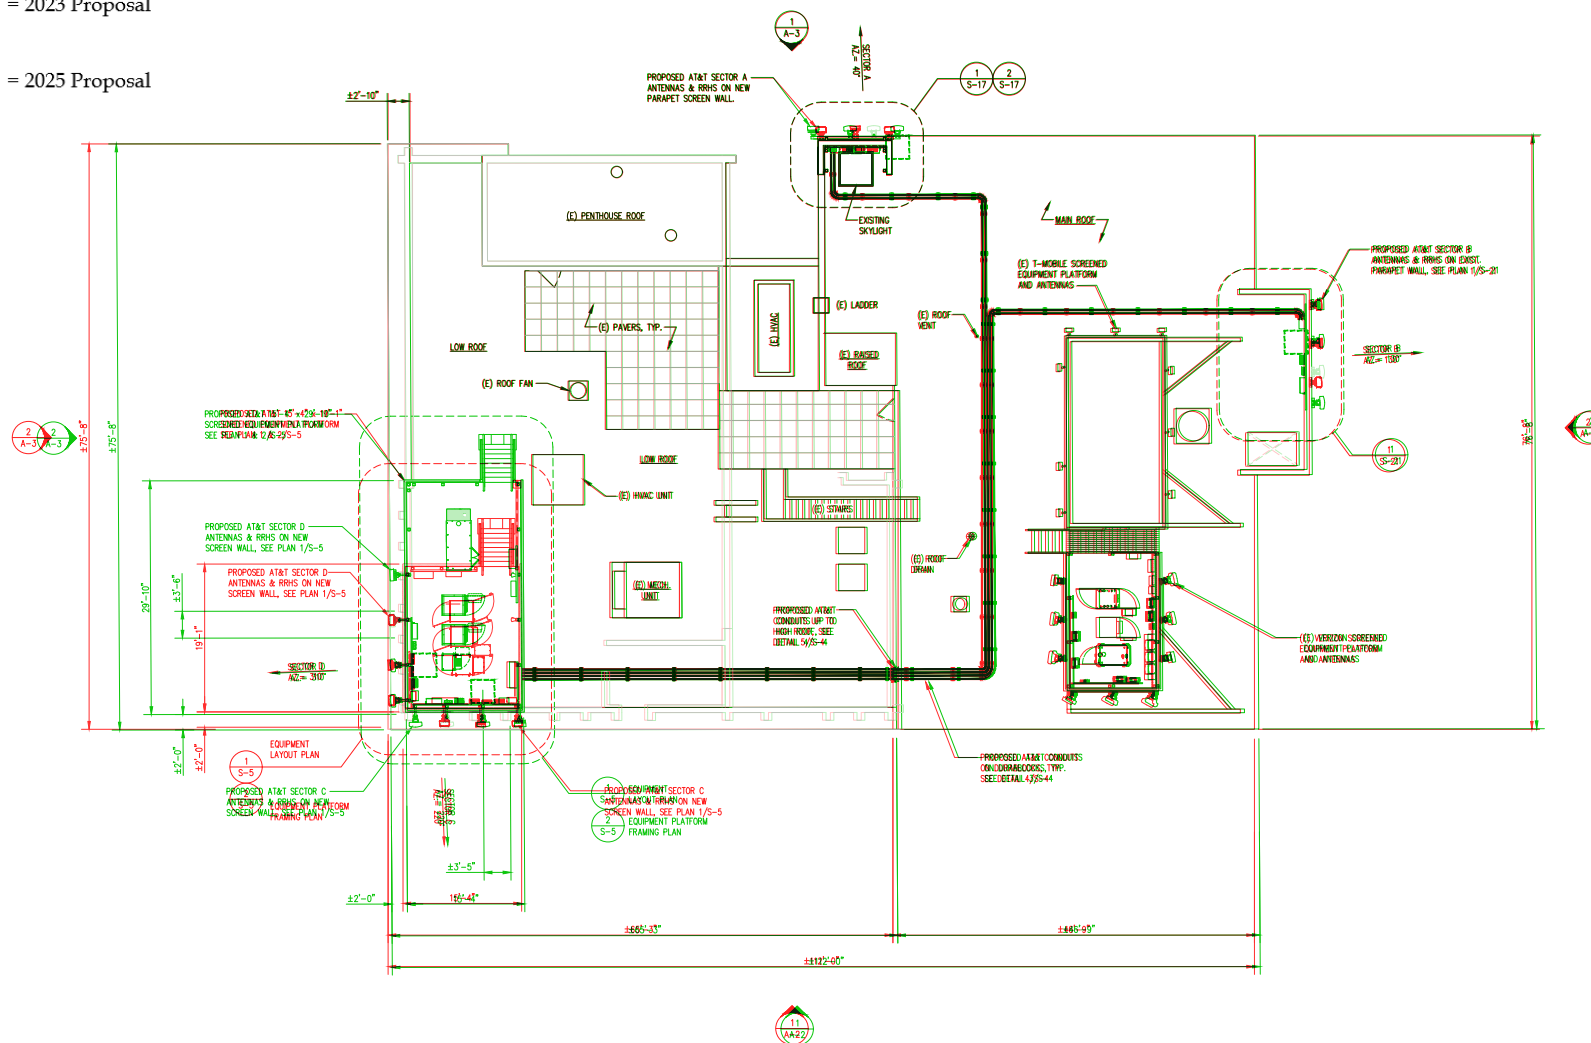

ROOF AND EQUIPMENT LOCATION PLAN

SCALE 1/8"=1'-0"

NOTES:

1. 1# ROOF CONSTRUCTION BALLAST TO ROOFING MEMBRANE DOWN ROOF DEDUCTS TO ELEV. 105.85. SEE REVISIONS TO THE COLUMN SCHEDULE FOR REVISIONS TO WALLS.
2. 2# ELEVATIONS SHOWN IN REFERENCE TO THE GROUND SURFACE. ELEVATION IS 10.0'.
3. SEE SHEETS E-THRU E-3 FOR UTILITY AND GROUNDING DETAILS.
4. SEE NOTES ON SHEET N-1 FOR FOUNDATION DETAILS.