




1 PARTIAL EAST ELEVATION
1/8" = 1'-0"

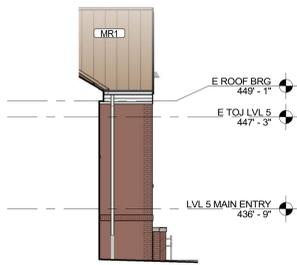


2 PARTIAL SOUTH ELEV
1/8" = 1'-0"

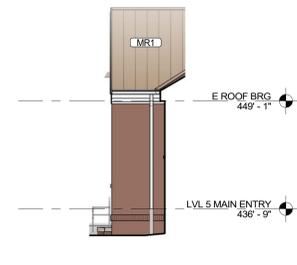


3 PARTIAL NORTH ELEV
1/8" = 1'-0"

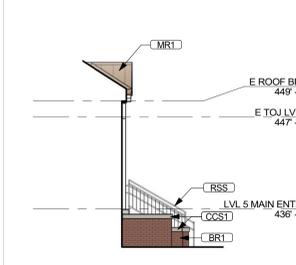

4 PARTIAL SOUTH ELEV
1/8" = 1'-0"

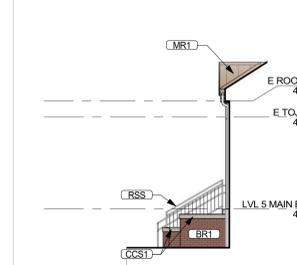

5 PARTIAL NORTH ELEV
1/8" = 1'-0"

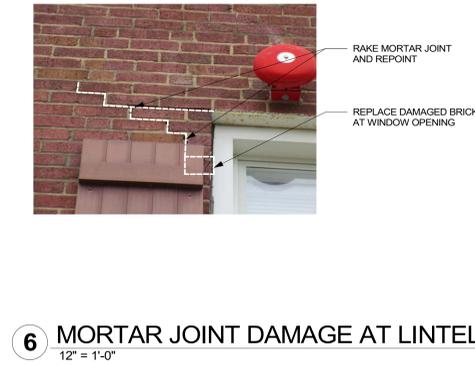


6 MORTAR JOINT DAMAGE AT LINTEL
12" = 1'-0"

KEYED ROOF NOTES

R4	GRAVEL STOP
R6	GUTTER AND DOWN SPOUTS
R7	SNOW GUARD
R11	COPING CAP

KEYED NEW WORK NOTES


N10A	MORTAR JOINT CRACK 1' - RAKE MORTAR JOINT AND REPOINT TO MATCH (E) ADJACENT
N10B	MORTAR JOINT CRACK 2' - RAKE MORTAR JOINT AND REPOINT TO MATCH (E) ADJACENT
N13	EXTERIOR WALL INFILL - TOOTH IN WALL CONSTRUCTION TO MATCH (E)
N16	CAST STONE SILL - CLEAN AND REMOVE (E) VERTICAL JOINTS AND REGROUT
N18	BRICK STAIN OR PAINT SPLATTER - CLEAN BRICK AND MORTAR JOINTS IN THIS AREA
N22A	LED WALL MTD LIGHT FIXTURE - INSTALL AT SAME LOCATION AS PREVIOUSLY REMOVED
N23	(E) STL LINTEL - REMOVE RUST, PRIME AND REPAINT BLACK
N24	STEEL DOWNSPOUT FOOT - CORRECT PLUMB DOCS
N27	6" H BUILDING IDENTIFICATION LETTERS
N28	12" H BUILDING IDENTIFICATION LETTERS

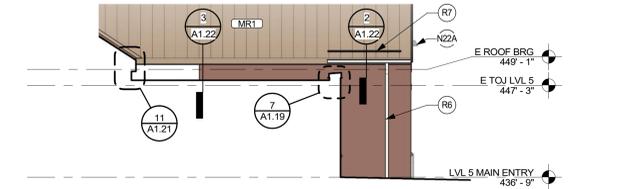


7 ELEVATION - SOUTH - EXIST ENTRY
1/8" = 1'-0"




8 ELEVATION - SOUTH - NEW ENTRY
1/8" = 1'-0"

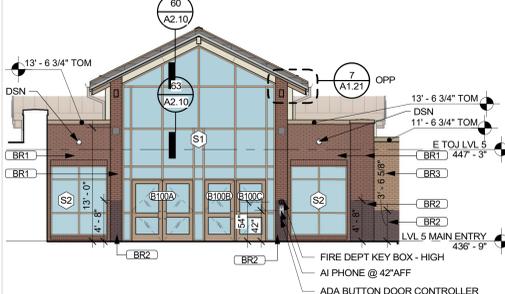


9 ELEVATION - EAST - MAIN ENTRY
1/8" = 1'-0"

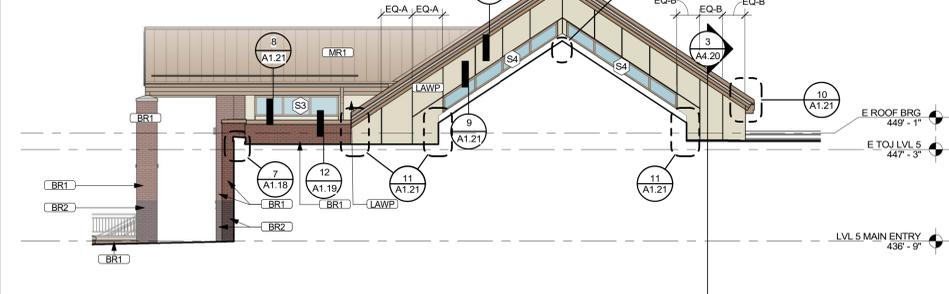

10 ELEVATION - NORTH - NEW ENTRY
1/8" = 1'-0"

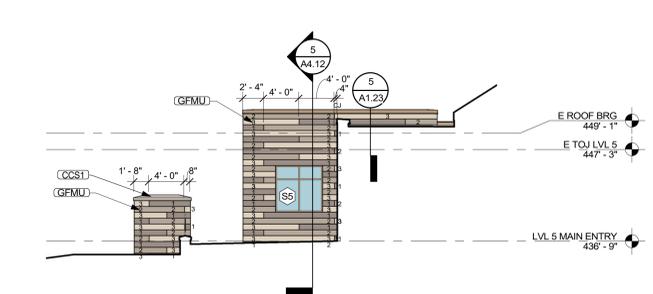


11 ELEVATION - NORTH - ADMIN AREA
1/8" = 1'-0"

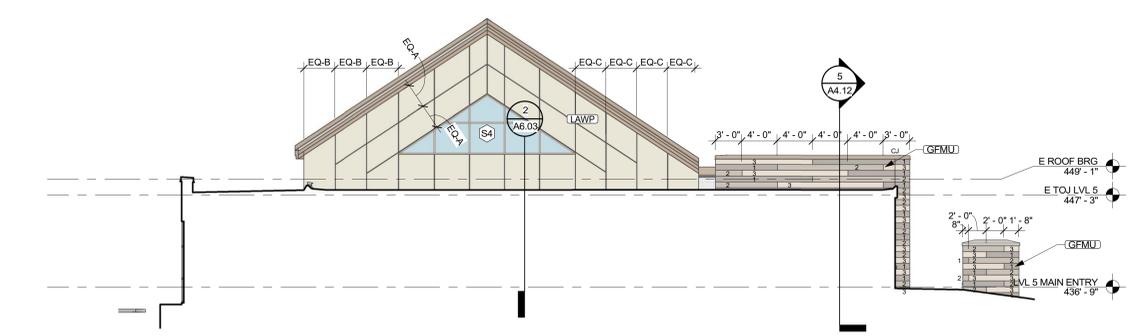

12 ELEVATION - SOUTH - LOBBY
1/8" = 1'-0"




13 ELEVATION - WEST - FEATURE WALL
1/8" = 1'-0"

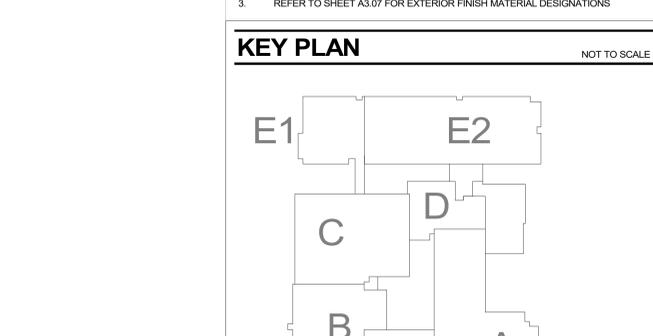

14 ELEVATION - EAST - FEATURE WALL
1/8" = 1'-0"

GENERAL ELEVATION NOTES:

- REFER TO SHEET A1.14 FOR ROOF LADDER SCHEDULE
- AREAS OF REPAIR ARE APPROXIMATE - CONTRACTOR TO FIELD VERIFY PRIOR TO BID.
- REFER TO SHEET A3.07 FOR EXTERIOR FINISH MATERIAL DESIGNATIONS

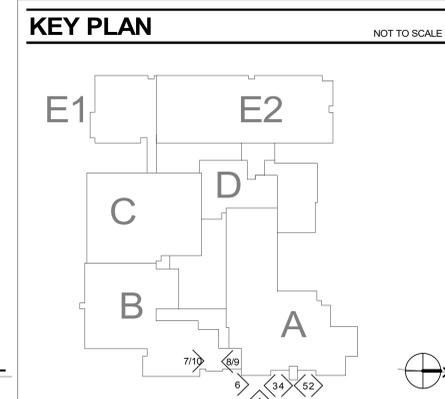

**architecture
incorporated**

1902 campus commons drive
suite 101
reston, virginia 20191
Tel: 703.476.3900
www.archinc.com

FAIRFAX COUNTY PUBLIC SCHOOLS
**LOUISE ARCHER
ELEMENTARY SCHOOL
RENOVATION**
 324 NUTLEY ST NW, VIENNA, VA 22180
 STATE PROJECT NO. 0209-11-00-101

Project: 20002-01

Issue 09/28/2021

PERMIT SET


Revisions
1 PERMIT REV 1 09/16/21

EXTERIOR ELEVATIONS


Scale **As indicated**
Drawn KBEL4
Checked BSP

A3.01


PERMIT SET

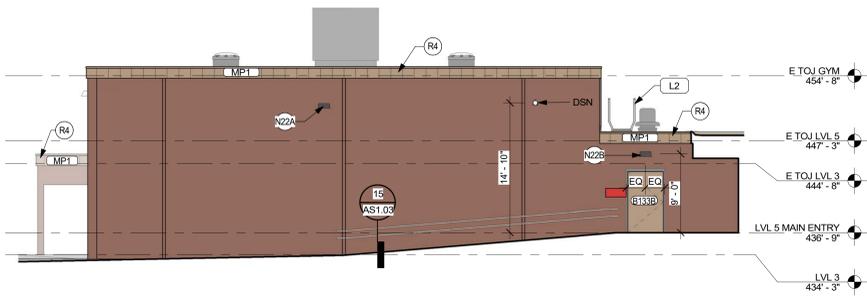


1 PARTIAL EAST ELEVATION
1/8" = 1'-0"

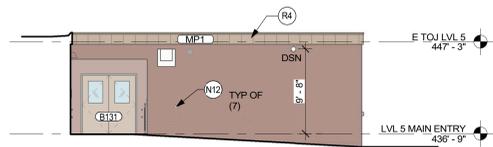


2 PARTIAL SOUTH ELEVATION
1/8" = 1'-0"

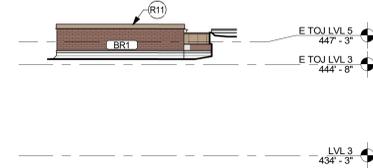

3 ELEVATION - SOUTH - HIGH AREA B CORRIDOR
1/8" = 1'-0"

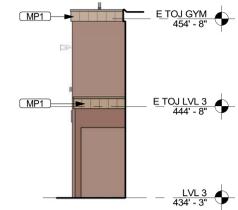

4 ELEVATION - EAST - SOUTH EXIT
1/8" = 1'-0"

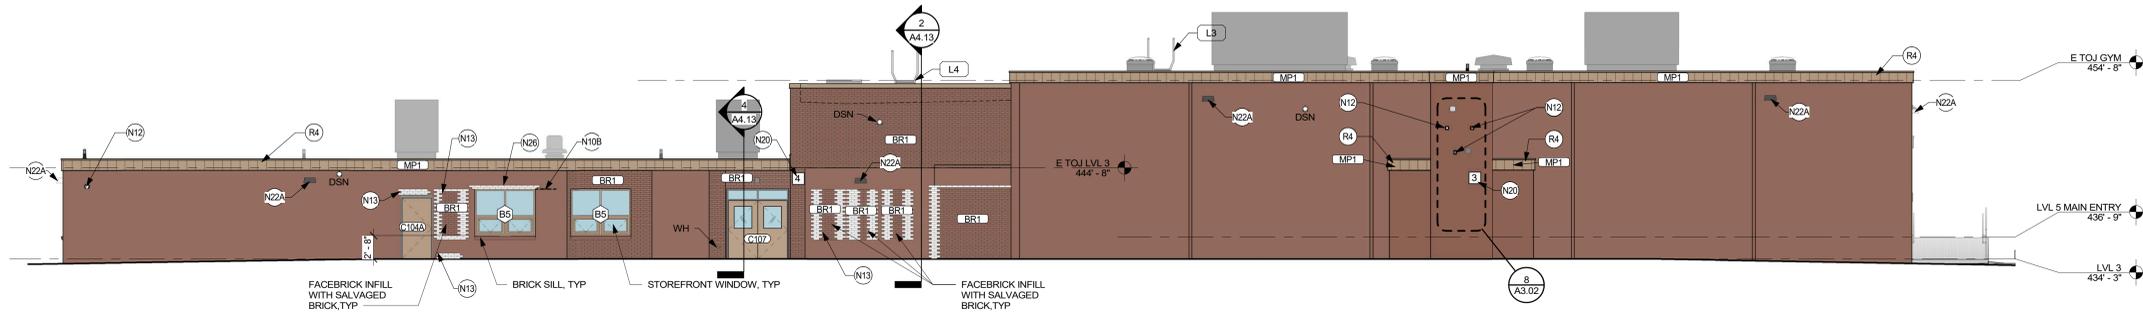


5 ELEVATION - SOUTH - GYM
1/8" = 1'-0"

KEYED ROOF NOTES


R4	GRAVEL STOP
R10	EXHAUST FAN AND CURB - REFER TO DTL 6/A1.20
R11	COPING CAP

KEYED NEW WORK NOTES


N10B	MORTAR JOINT CRACK 2" - RAKE MORTAR JOINT AND REPOINT TO MATCH (E) ADJACENT
N12	HOLE IN BRICK - PATCH AS REQUIRED - COORDINATE W/ DEMOLITION AND ELECTRICAL WORK
N13	EXTERIOR WALL INFILL - TOOTH IN WALL CONSTRUCTION TO MATCH (E) ADJACENT
N20	FIRST RESPONDER SIGNAGE - OFOI
N22A	LED WALL MTD LIGHT FIXTURE - INSTALL AT SAME LOCATION AS PREVIOUSLY REMOVED
N22B	LED WALL MTD LIGHT FIXTURE
N26	FACEBRICK INFILL AT WINDOW HEAD WHERE BRICK WAS REMOVED FOR NEW WINDOW FLASHING

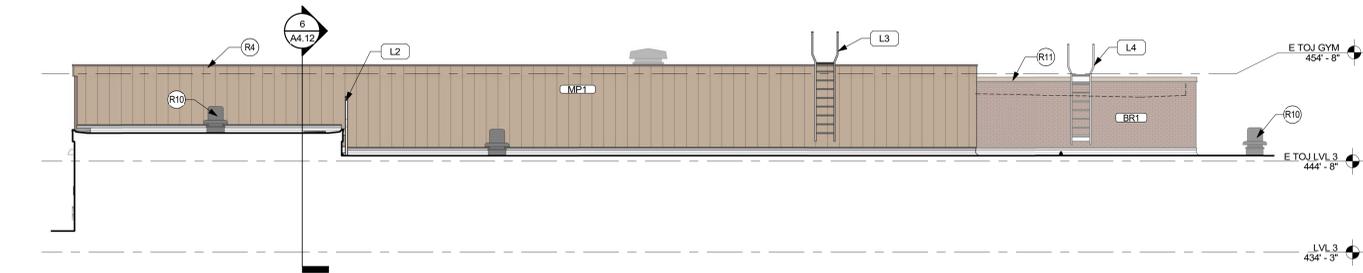

6 ELEVATION - NORTH - GYM
1/8" = 1'-0"

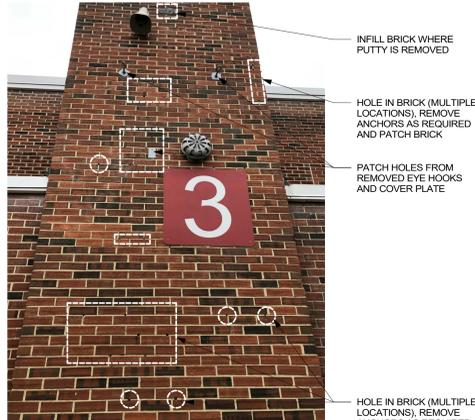

8 PHOTO
12" = 1'-0"

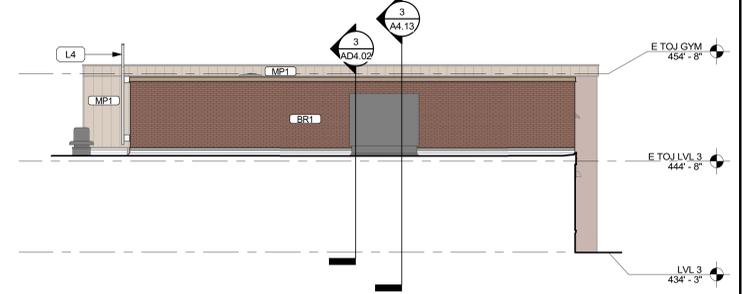


7 ELEVATION - WEST - GYM-PLATFORM
1/8" = 1'-0"

GENERAL ELEVATION NOTES:

- REFER TO SHEET A1.14 FOR ROOF LADDER SCHEDULE
- AREAS OF REPAIR ARE APPROXIMATE - CONTRACTOR TO FIELD VERIFY PRIOR TO BID.
- REFER TO SHEET A3.07 FOR EXTERIOR FINISH MATERIAL DESIGNATIONS

KEY PLAN

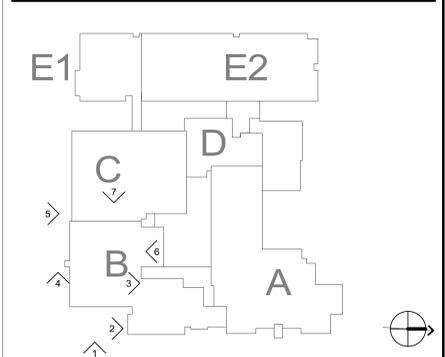

Project: 20002-01

Issue 09/28/2021

PERMIT SET


Revisions

EXTERIOR ELEVATIONS


Scale As indicated
Drawn KBEL4
Checked BSP

A3.02


PERMIT SET

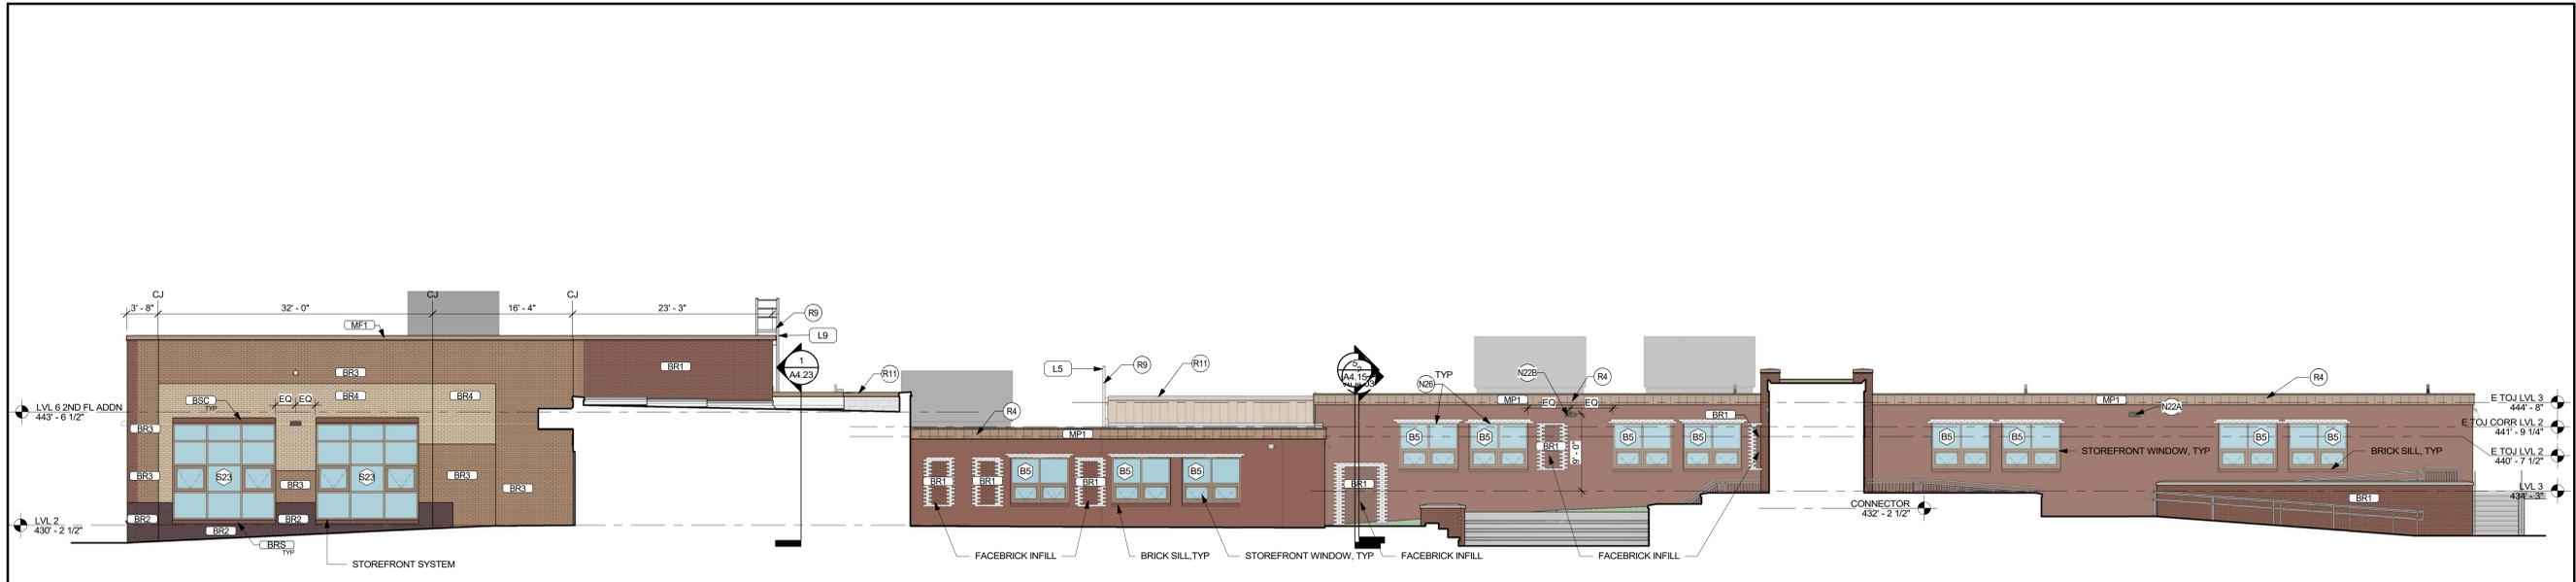

1 WEST ELEVATION
1/8" = 1'-0"

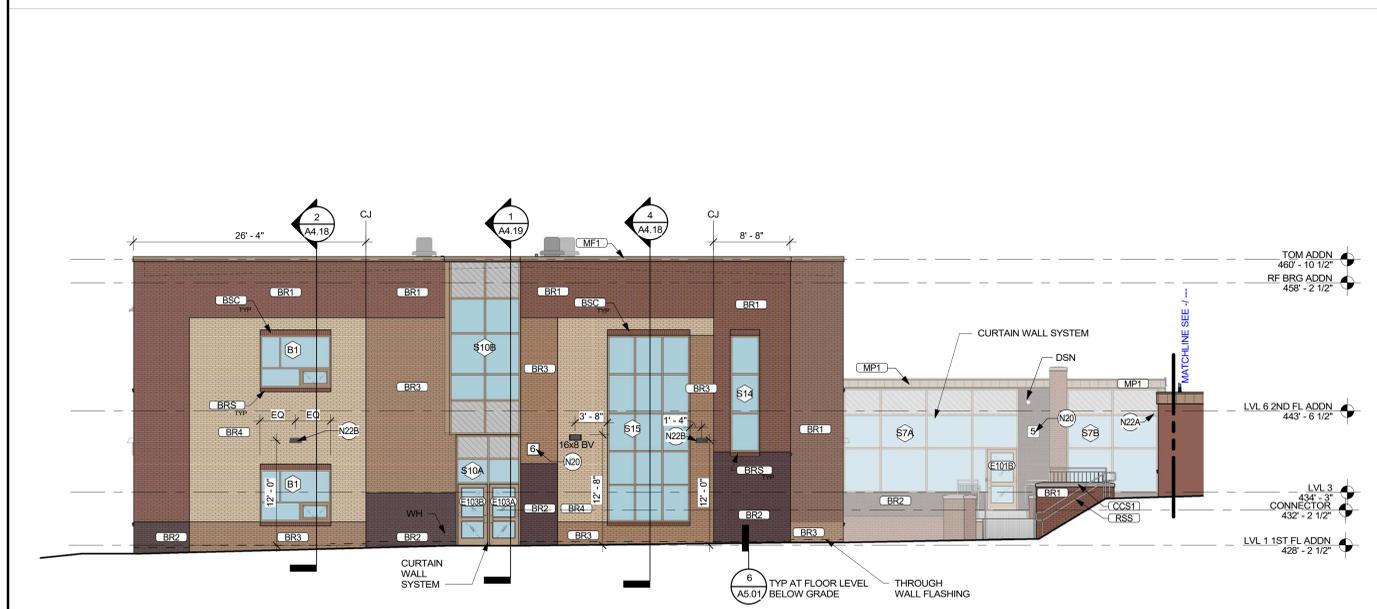

2 ADDITION SOUTH ELEVATION
1/8" = 1'-0"

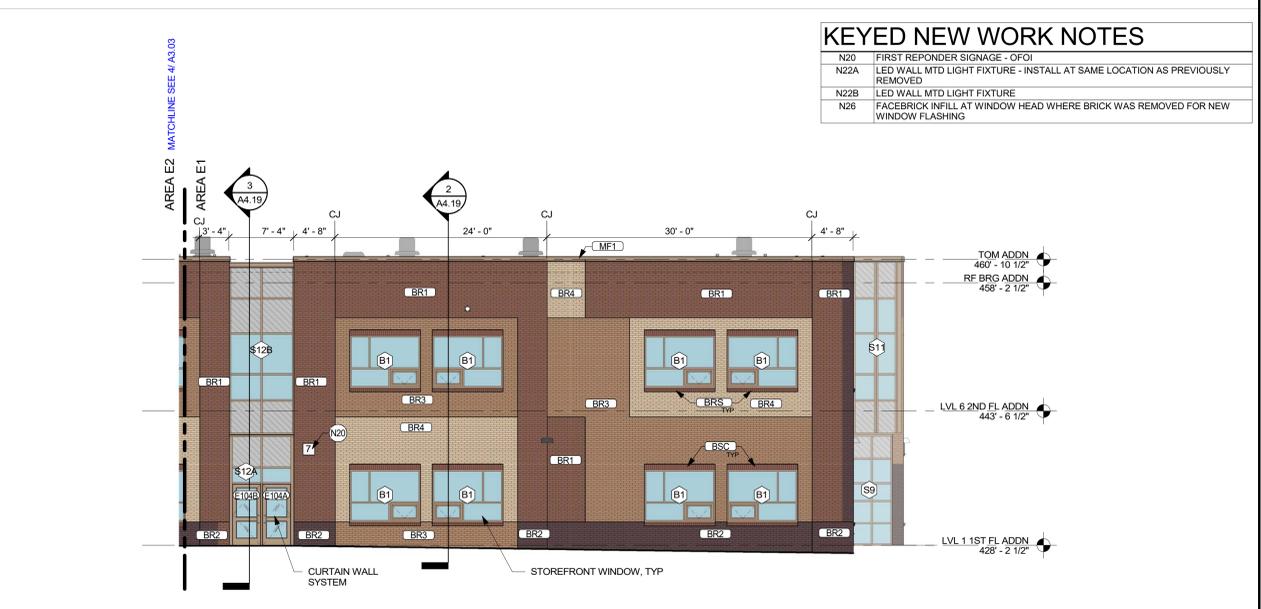

3 ADDITION WEST ELEVATION
1/8" = 1'-0"

KEYED NEW WORK NOTES


N20	FIRST RESPONDER SIGNAGE - OFOI
N22A	LED WALL MTD LIGHT FIXTURE - INSTALL AT SAME LOCATION AS PREVIOUSLY REMOVED
N22B	LED WALL MTD LIGHT FIXTURE
N26	FACEBRICK INFILL AT WINDOW HEAD WHERE BRICK WAS REMOVED FOR NEW WINDOW FLASHING



4 ADDITION WEST ELEVATION
1/8" = 1'-0"

GENERAL ELEVATION NOTES:

- REFER TO SHEET A1.14 FOR ROOF LADDER SCHEDULE.
- AREAS OF REPAIR ARE APPROXIMATE - CONTRACTOR TO FIELD VERIFY PRIOR TO BID.
- REFER TO SHEET A3.07 FOR EXTERIOR FINISH MATERIAL DESIGNATIONS.

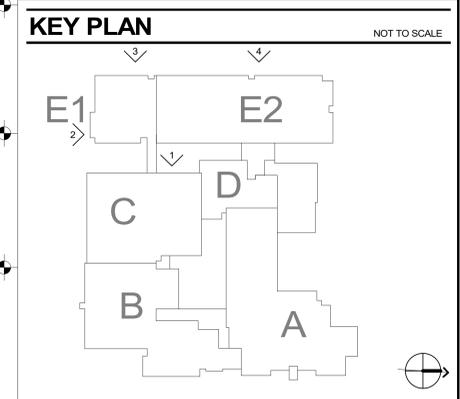

Project: 20002-01

Issue: 09/28/2021

PERMIT SET


Revisions

EXTERIOR ELEVATIONS

Scale: 1/8" = 1'-0"
Drawn: KBEL4
Checked: BSP

A3.03


PERMIT SET

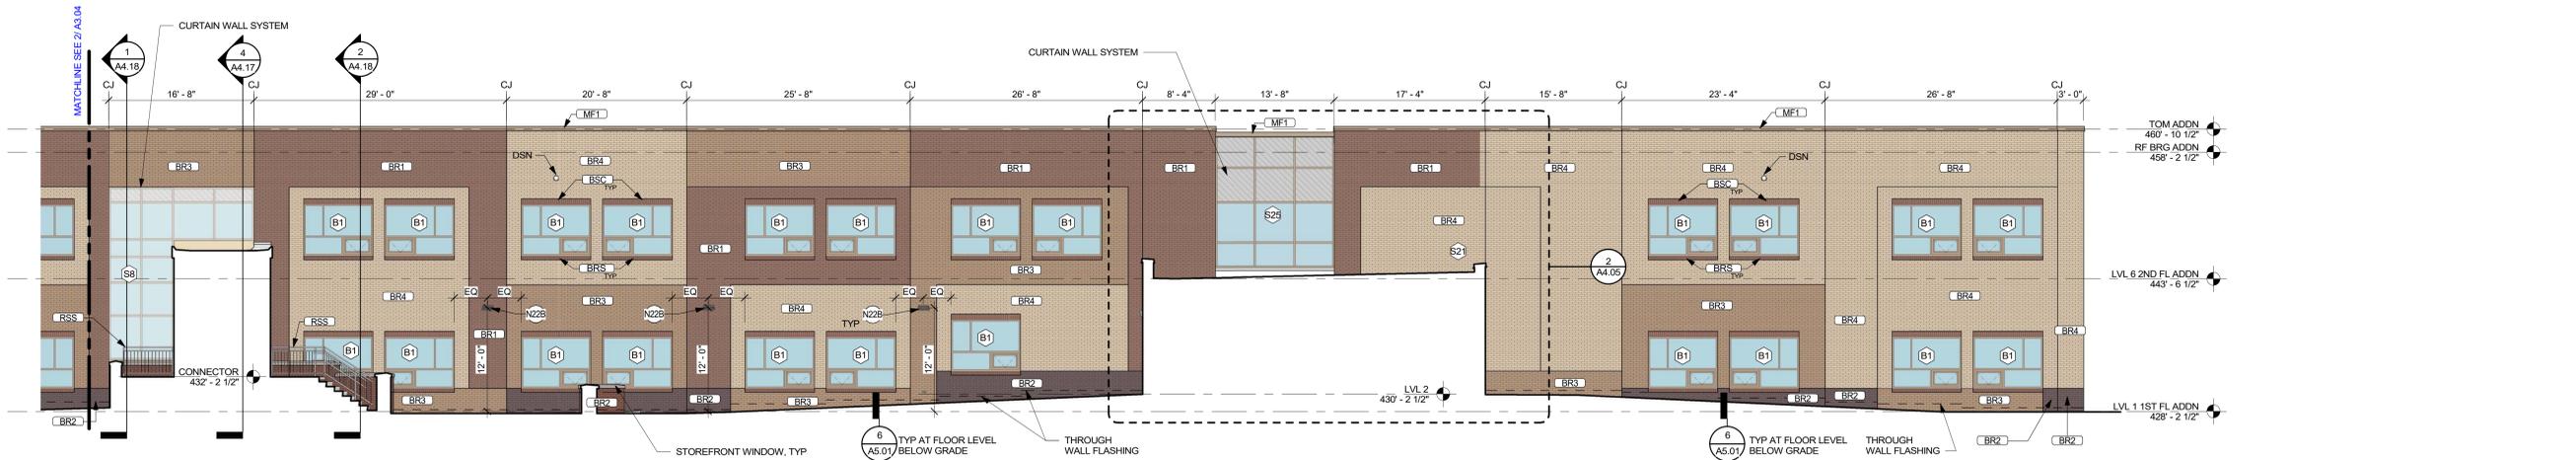

1 ADDITION EAST ELEVATION - E2
1/8" = 1'-0"




3A PHOTO
12" = 1'-0"

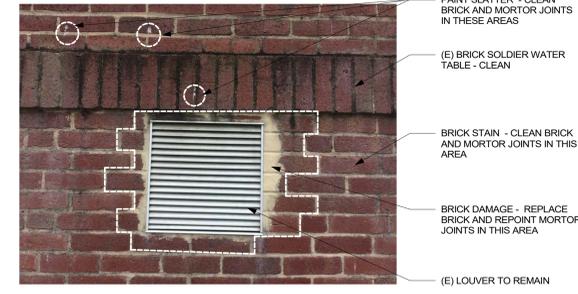


3B PHOTO
12" = 1'-0"

KEYED NEW WORK NOTES


N10A	MORTAR JOINT CRACK 1" - RAKE MORTAR JOINT AND REPOINT TO MATCH (E) ADJACENT
N10D	MORTAR JOINT CRACK 4" - RAKE MORTAR JOINT AND REPOINT TO MATCH (E) ADJACENT
N11A	CRACKED BRICK (2) - REMOVE AND REPLACE CRACKED BRICK TO MATCH (E) ADJACENT
N11C	CRACKED BRICK (6) - REMOVE AND REPLACE CRACKED BRICK TO MATCH (E) ADJACENT
N12	HOLE IN BRICK - PATCH AS REQUIRED - COORDINATE W/ DEMOLITION AND ELECTRICAL WORK
N13	EXTERIOR WALL INFILL - TOOTH IN WALL CONSTRUCTION TO MATCH (E)
N14	EXPANSION JOINT 96" REMOVE (E) AND INSTALL BACKER ROD AND SEALANT
N16	CAST STONE SILL - CLEAN AND REMOVE (E) VERTICAL JOINTS AND REGROUT
N17	BRICK SILL OR BRICK SOLDIER WATER TABLE - CLEAN BRICK AND MORTAR JOINTS
N18	BRICK STAIN OR PAINT SPLATTER - CLEAN BRICK AND MORTAR JOINTS IN THIS AREA
N19	BRICK DAMAGE - REPAIR OR REPLACE BRICK AND REPOINT MORTAR JOINTS IN THIS AREA
N20	FIRST REPENDER SIGNAGE - OFOI
N22A	LED WALL MTD LIGHT FIXTURE - INSTALL AT SAME LOCATION AS PREVIOUSLY REMOVED
N22B	LED WALL MTD LIGHT FIXTURE
N23	(E) STL LINTLE - REMOVE RUST, PRIME AND REPAINT BLACK
N25	STEEL DOWNSPOUT BOOT - COORD W/ PLUMB DOCS

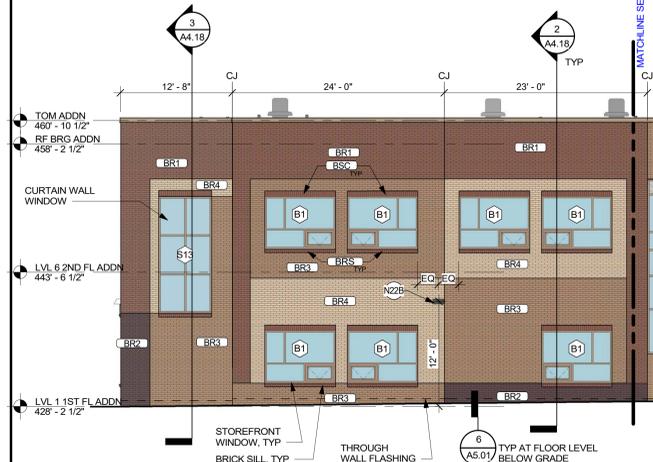


2 ADDITION EAST ELEVATION - E1
1/8" = 1'-0"

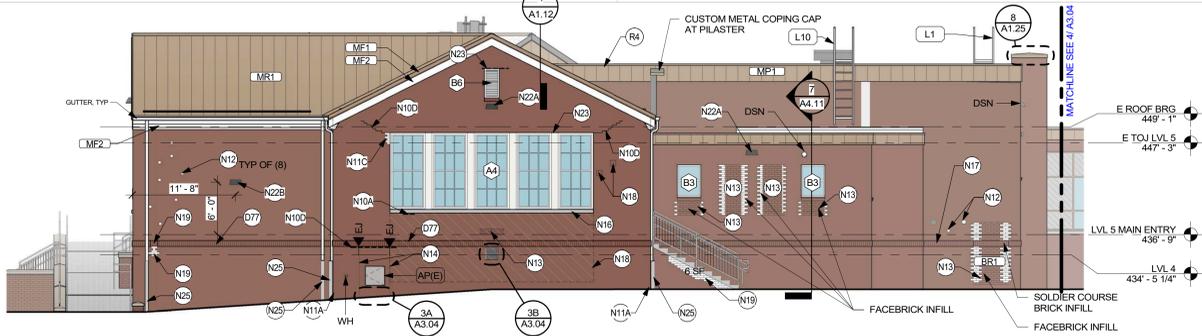

3 PARTIAL NORTH ELEVATION
1/8" = 1'-0"

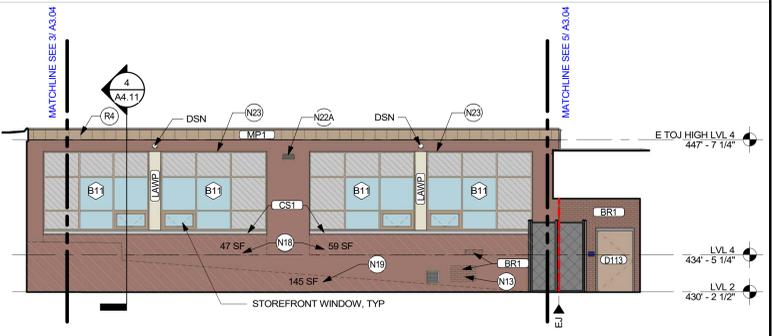


4 ELEVATION - NORTH - EXIST 1956
1/8" = 1'-0"

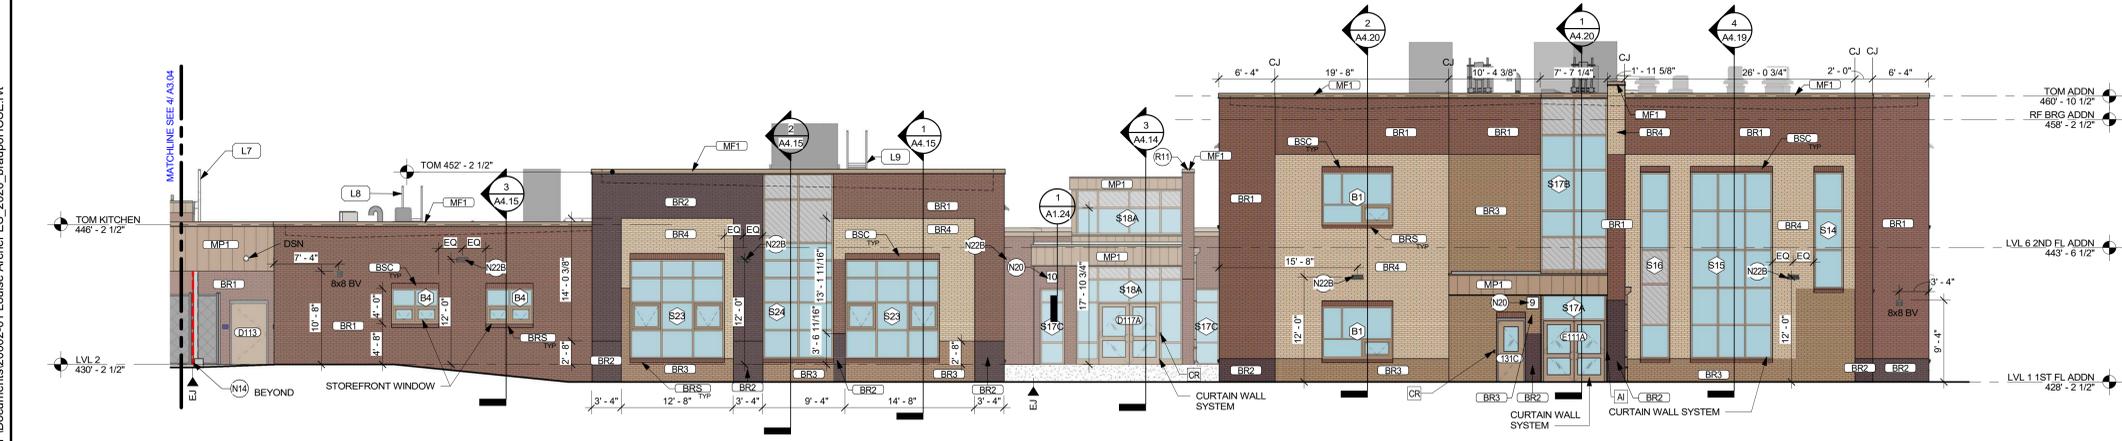

5 ADDITION NORTH ELEVATION
1/8" = 1'-0"

GENERAL ELEVATION NOTES:

- REFER TO SHEET A1.14 FOR ROOF LADDER SCHEDULE (L)
- AREAS OF REPAIR ARE APPROXIMATE - CONTRACTOR TO FIELD VERIFY PRIOR TO BID
- REFER TO SHEET A3.07 FOR EXTERIOR FINISH MATERIAL DESIGNATIONS

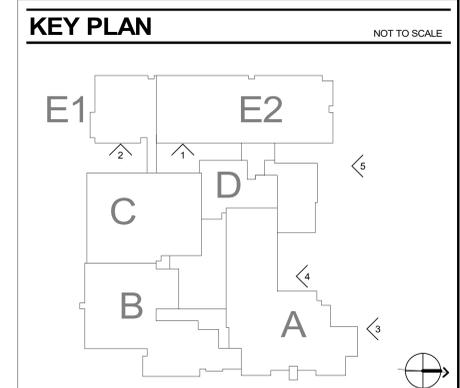

Project: 20002-01

Issue 09/28/2021


PERMIT SET

Revisions


EXTERIOR ELEVATIONS

Scale As indicated
Drawn KBEL4
Checked BSP


A3.04

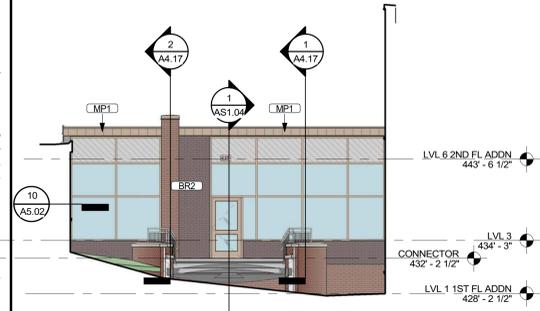


1 ELEVATION - NORTH - ADDITION COURTYARD
1/8" = 1'-0"

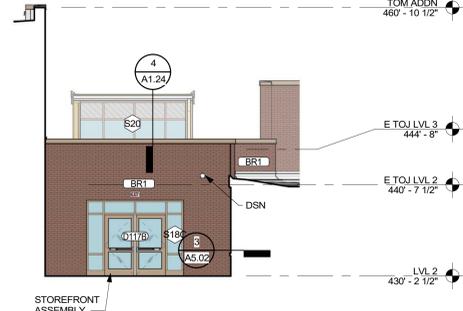


2 ELEVATION - SOUTH - ADDITION COURTYARD 2
1/8" = 1'-0"

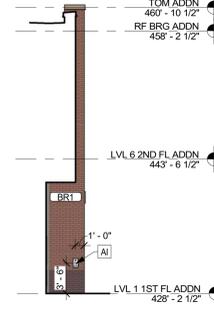


3 ELEVATION - NORTH - ADDITION WEST RECESS
1/8" = 1'-0"

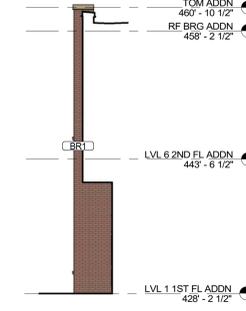


4 ELEVATION - SOUTH - ADDITION WEST RECESS
1/8" = 1'-0"

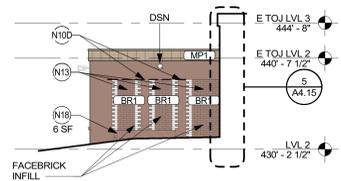


5 ELEVATION - SOUTH - ADDITION COURTYARD 1
1/8" = 1'-0"

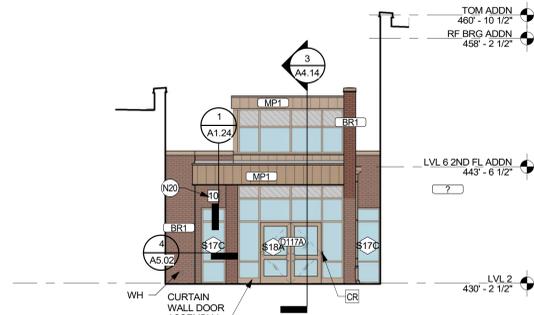


6 ELEVATION - NORTH - NW LOBBY
1/8" = 1'-0"

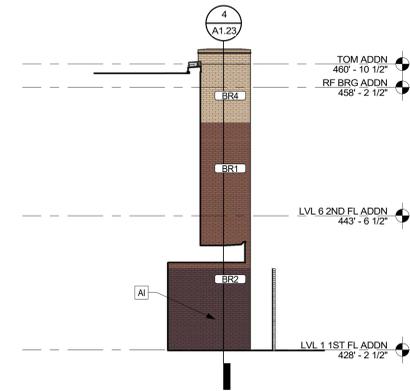


7 ELEVATION - EAST - ADDN NORTH EXIT
1/8" = 1'-0"

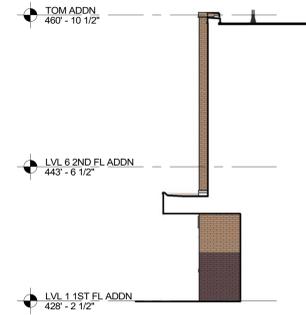


8 ELEVATION - WEST - ADDN NORTH EXIT
1/8" = 1'-0"

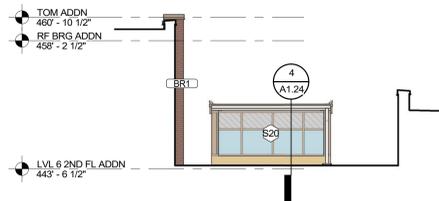

9 ELEVATION - SOUTH - ADDITION EAST RECESS
1/8" = 1'-0"

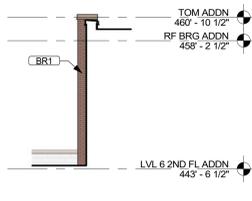


10 ELEVATION - NORTH - ADDITION EAST RECESS
1/8" = 1'-0"

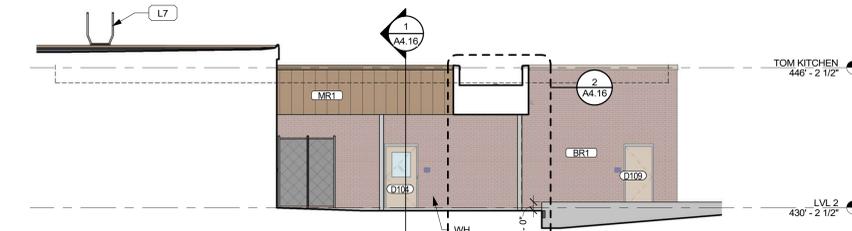


11 ELEVATION - EAST - KITCHEN ADDN
1/8" = 1'-0"

KEYED NEW WORK NOTES

N100	MORTAR JOINT CRACK 4" - RAKE MORTAR JOINT AND REPOINT TO MATCH (E) ADJACENT
N13	EXTERIOR WALL INFILL - TOOTH IN WALL CONSTRUCTION TO MATCH (E) ADJACENT
N18	BRICK STAIN OR PAINT SPLATTER - CLEAN BRICK AND MORTAR JOINTS IN THIS AREA
N20	FIRST RESPONDER SIGNAGE - OFOI

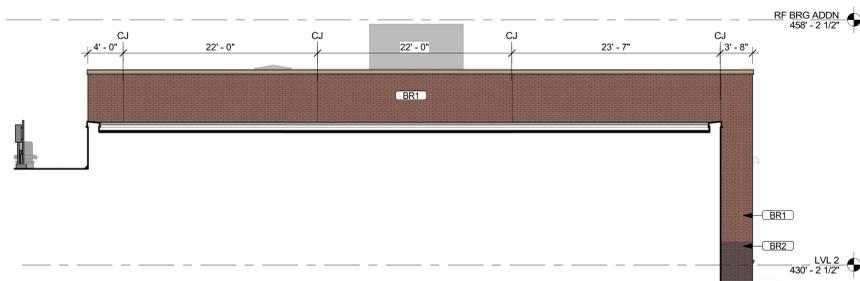

12 ELEVATION - EAST - CAFETERIA ADDN
1/8" = 1'-0"

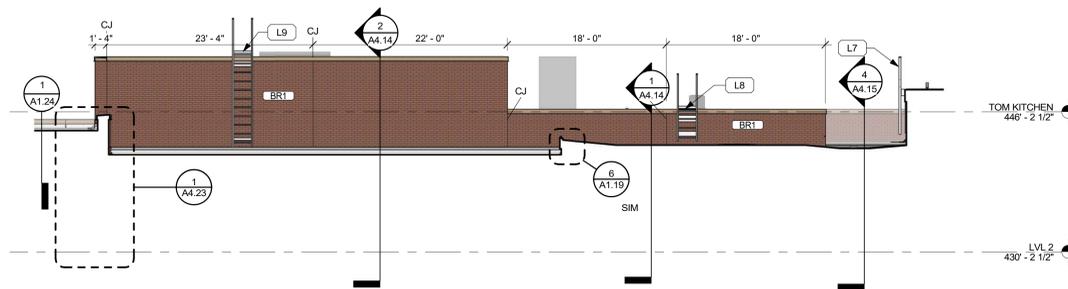



13 ELEVATION - SOUTH - CAFETERIA ADDN
1/8" = 1'-0"

GENERAL ELEVATION NOTES:


- REFER TO SHEET A1.14 FOR ROOF LADDER SCHEDULE [L]
- AREAS OF REPAIR ARE APPROXIMATE - CONTRACTOR TO FIELD VERIFY PRIOR TO BID.
- REFER TO SHEET A3.07 FOR EXTERIOR FINISH MATERIAL DESIGNATIONS

KEY PLAN

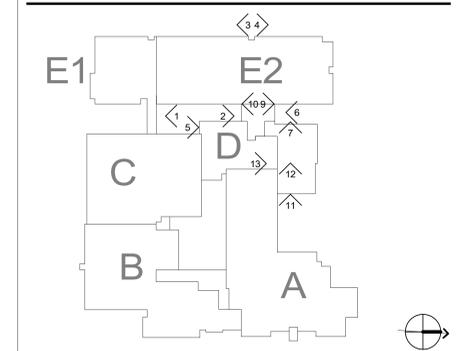

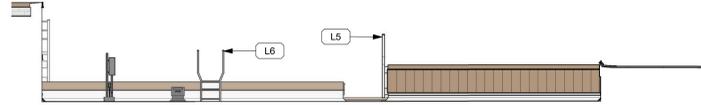

1 WEST ELEVATION AREA D 1
1/8" = 1'-0"

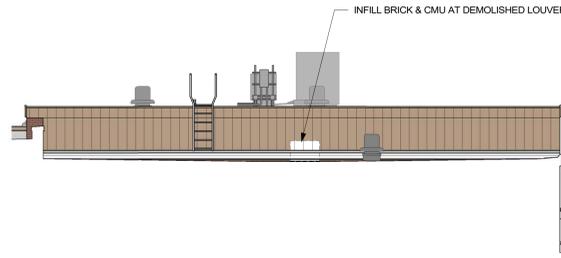

2 WEST ELEVATION AREA D 2
1/8" = 1'-0"

GENERAL ELEVATION NOTES:

1. REFER TO SHEET A1.14 FOR ROOF LADDER SCHEDULE. (L)
2. AREAS OF REPAIR ARE APPROXIMATE - CONTRACTOR TO FIELD VERIFY PRIOR TO BID.
3. REFER TO SHEET A3.07 FOR EXTERIOR FINISH MATERIAL DESIGNATIONS

KEYED ROOF NOTES

KEYED NEW WORK NOTES

FINISH EXTERIOR MATERIAL SCHEDULE

TYPE	DESCRIPTION	MANUFACTURER	SERIES / FINISH / STYLE	COLOR	COMMENTS
BRICK					
BR1	FACE BRICK	GENERAL SHALE	MODULAR	FULL RANGE WIRECUT 6035	RED-BROWN TO MATCH EXISTING
BR2	FACE BRICK	GLEN GERY	MODULAR	FLASHED CAMELOT IRONSPOT CLASSIC	BURGUNDY-BROWN
BR3	FACE BRICK	GLEN GERY	MODULAR	CHESTERFIELD	TAN
BR4	FACE BRICK	GLEN GERY	MODULAR	SAHARA VELOUR	CREAM
BRS	BRICK ROWLOCK SILL		MODULAR	BR1	
BSC	BRICK SOLDIER COURSE		MODULAR	BR1	
CAST STONE					
CS1	CAST STONE CAP			144 NEUTRAL BUFF	
CS1	CAST STONE SILL	NELSON PRECAST	ARCHITECTURAL CAST STONE	144 NEUTRAL BUFF	
EXTERIOR METALS					
MC1	METAL COPING			SIERRA TAN	
MF1	METAL FASCIA			SIERRA TAN	
MF2	METAL FASCIA			WHITE	
MG1	METAL GUTTER			SIERRA TAN	
MG2	METAL GUTTER			WHITE	
HOLLOW METAL DOOR & FRAME					
H MDF	EXTERIOR METALS			SIERRA TAN	
MASONRY					
GFMU	GROUND FACE MASONRY UNIT	TRENWYTH	TRENDSTONE PLUS		
GFMU1	GROUND FACE MASONRY UNIT	TRENWYTH	TRENDSTONE PLUS	CHOCOLATE	
GFMU2	GROUND FACE MASONRY UNIT	TRENWYTH	TRENDSTONE PLUS	NATURAL	
GFMU3	GROUND FACE MASONRY UNIT	TRENWYTH	TRENDSTONE PLUS	PARCHMENT	
METAL ROOF					
MR1	METAL ROOF SYSTEM	PETERSEN ALUMINUM CORP	PAC-15-180 DEG DOUBLE LOCK	SIERRA TAN	SRI 29 MINIMUM
MORTAR					
MORTAR	MORTAR	WORKRITE	COLORED MASONRY CEMENT	WR446-MUSHROOM	
PAINT					
P-10	HIGH-PERFORMANCE COATING FOR EXPOSED STEEL	SEE SPECIFICATIONS	SEE SPECIFICATIONS	SIERRA TAN	
RAILING					
RSS	STAINLESS STEEL RAILING			STAINLESS STEEL	
WALL PANEL					
LAWP	LAMINATED ALUMINUM WALL PANEL	CITADEL	ENVELOPE 2000	BONE WHITE	
MP1	FLUSH SEAM METAL PANEL	PETERSEN ALUMINUM CORP	FLUSH WALL & SOFFIT PANEL	SIERRA TAN	
WINDOW & GLAZING					
ACW	ALUMINUM CURTAIN WALL	SEE SPECIFICATIONS	SEE SPECIFICATIONS	SIERRA TAN	
ASF	ALUMINUM STOREFRONT	SEE SPECIFICATIONS	SEE SPECIFICATIONS	SIERRA TAN	
AW	ALUMINUM WINDOW	SEE SPECIFICATIONS	SEE SPECIFICATIONS	WHITE	
GL-1	INSULATING GLASS, TINTED W/ LOW "E" COATING				
GL-1T	INSULATING GLASS, TINTED W/ LOW "E" COATING - TEMPERED				
SP-1	SPANDREL PANEL			WARM GRAY CERAMIC FRIT #4 SURFACE	
WW	WOOD WINDOW	SEE SPECIFICATIONS	SEE SPECIFICATIONS	WHITE	INTERIOR REPLICA WALL



architecture
incorporated

1902 campus commons drive
suite 101
reston, virginia 20191
Tel: 703.476.3900
www.archinc.com

FAIRFAX COUNTY PUBLIC SCHOOLS
**LOUISE ARCHER
 ELEMENTARY SCHOOL
 RENOVATION**
 324 NUTLEY ST NW, VIENNA, VA 22180
 STATE PROJECT NO. 029-11-00-101

Project: 20002-01

Issue 09/28/2021

PERMIT SET

Revisions

**EXTERIOR
ELEVATIONS**

Scale 1/8" = 1'-0"
Drawn KBEL4
Checked BSP

A3.07

PERMIT SET