

EXTERIOR MATERIALS SCHEDULE					
DESIGNATION	MATERIAL DESCRIPTION	BASIS OF DESIGN MANUFACTURER	REF./ITEM #	COLOR	COMMENTS
WD-1	WOOD DECKING				STAINED TO MATCH EXISTING
MISC-1	MISCELLANEOUS				
PVC-1	PVC PERGOLA SYSTEM	INTEX	SMOOTH FINISH	WHITE	MECHANICAL FENCE AND ENTRY TRELLIS
SS-1	STANDING SEAM ROOFING PANELS	CORLE	CVL VERTICAL LOK	EVERGREEN	16" WIDE, 2" NOMINAL SEAM HEIGHT, 24 GA. BY PEMB MANUF.
PT-1	PAINT (TO MATCH MTL-1)	SHERWIN WILLIAMS	SW 6468	HUNT CLUB	ROLL-UP DOOR, EXTERIOR DOOR
OPENINGS					
	ALUMINUM STOREFRONT ENTRANCES	KAMNEER	TRIFAB 451T STOREFRONT	PERMAFLUOR 70% PVDF BONE WHITE	
	STATIONARY ALUMINUM LOUVER	RUSKIN	EME4200D	FOREST GREEN	
	TRANSLUCENT WALL PANEL SYSTEM	KINGSPAN/CI	UNIQLOAD, 10MM THICK PANELS	WHITE/CLEAR	EXTERIOR PANEL: WHITE MATTE, INTERIOR PANEL: CLEAR MATTE
GL-1	TYPICAL EXTERIOR LOW-E GLASS	VITRO GLAZINGS	SOLARBAN 70	CLEAR/CLEAR	
SEALANT	SEALANT AT NEW CONSTRUCTION	TREMCO	DYMERIC 240FC	CHINA WHITE	
TRIM					
MTL-1	METAL TRIM, ACCESSORIES, GUTTERS, DOWNSPOUTS	CORLE		EVERGREEN	
VENEER/CLADDING					
MTL-1	METAL SIDING TYPE 1	CORLE	A-PANEL	EVERGREEN	CONCEALED FASTENING SYSTEM, 36" WIDE, 24 GA. BY PEMB MANUF.
MTL-2	METAL SIDING TYPE 2	MBCI	FW-120-1	SPRUCE	CONCEALED FASTENING SYSTEM, 12" WIDE W/ BEAD, 24 GA. BY PEMB MANUF.
STN-1	THIN STONE VENEER (TO MATCH EXISTING CLUBHOUSE)	NOVASTONE	STERLING RUSTIC THIN STONE	BLEND STERLING RUSTIC BROWN THIN STONE AND STERLING RUSTIC GRAY THIN STONE TO MATCH EXISTING COLOR BLEND	W/ MTR-1, 1"-3" THICKNESS
MTR-1	WHITE MORTAR (TO MATCH EXISTING CLUBHOUSE)	WORKRITE	WR103WS	ARCTIC WHITE	
CMU-1	GROUND FACE CONCRETE MASONRY UNIT	TRENWYTH	ALAMO		8"x16" NOM. SIZE
CS-1	LIGHT GRAY CAST STONE (TO MATCH EXISTING ON CLUBHOUSE)	ROCKCAST	BLUFFSTONE GP-A	LIGHT GRAY	

MTFA
design + preservation



316 PENNSYLVANIA AVE., SE - SUITE 401
WASHINGTON, DC 20003
p. 202.996.3160 www.MTFA.net

INDOOR TENNIS FACILITY

WESTWOOD COUNTRY CLUB


800 MAPLE AVE EAST
VIENNA, VA 22180

STRUCTURAL
LINTON ENGINEERING
46090 LAKE CENTER PLAZA, SUITE 309
POTOMAC FALLS, VA 20165
571-323-0320

MECHANICAL, ELECTRICAL, PLUMBING
BUILT ENVIRONMENT ENGINEERS
5130 WILSON BLVD., 2ND FLOOR
ARLINGTON, VA 22205
703-888-0649

FOOD SERVICE
DRAFTING & DESIGN, LLC
5610 LONG MEADOW ROAD
MIDDLETOWN, VA 22045
410-346-7538

CIVIL
CHRISTOPHER CONSULTANTS
9900 MAIN STREET, SUITE 400
FAIRFAX, VA 22031
703-275-6801

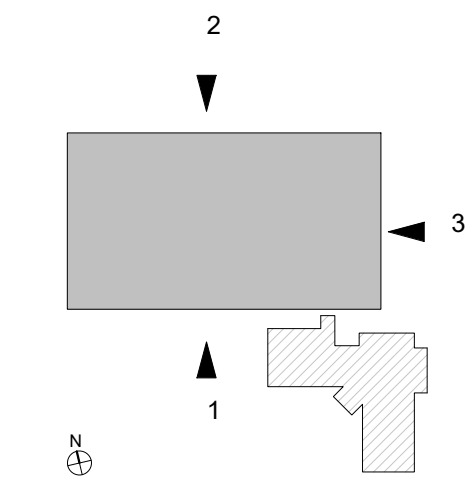

PROJECT # 20536

DATE: 05/26/2021 ISSUE: BAR SUBMISSION

DRAWN: AF CHECKED: BF


SCALE: AS INDICATED

SHEET TITLE: BUILDING ELEVATIONS

© MTFA 2021 ALL RIGHTS RESERVED

SHEET #

BAR-10

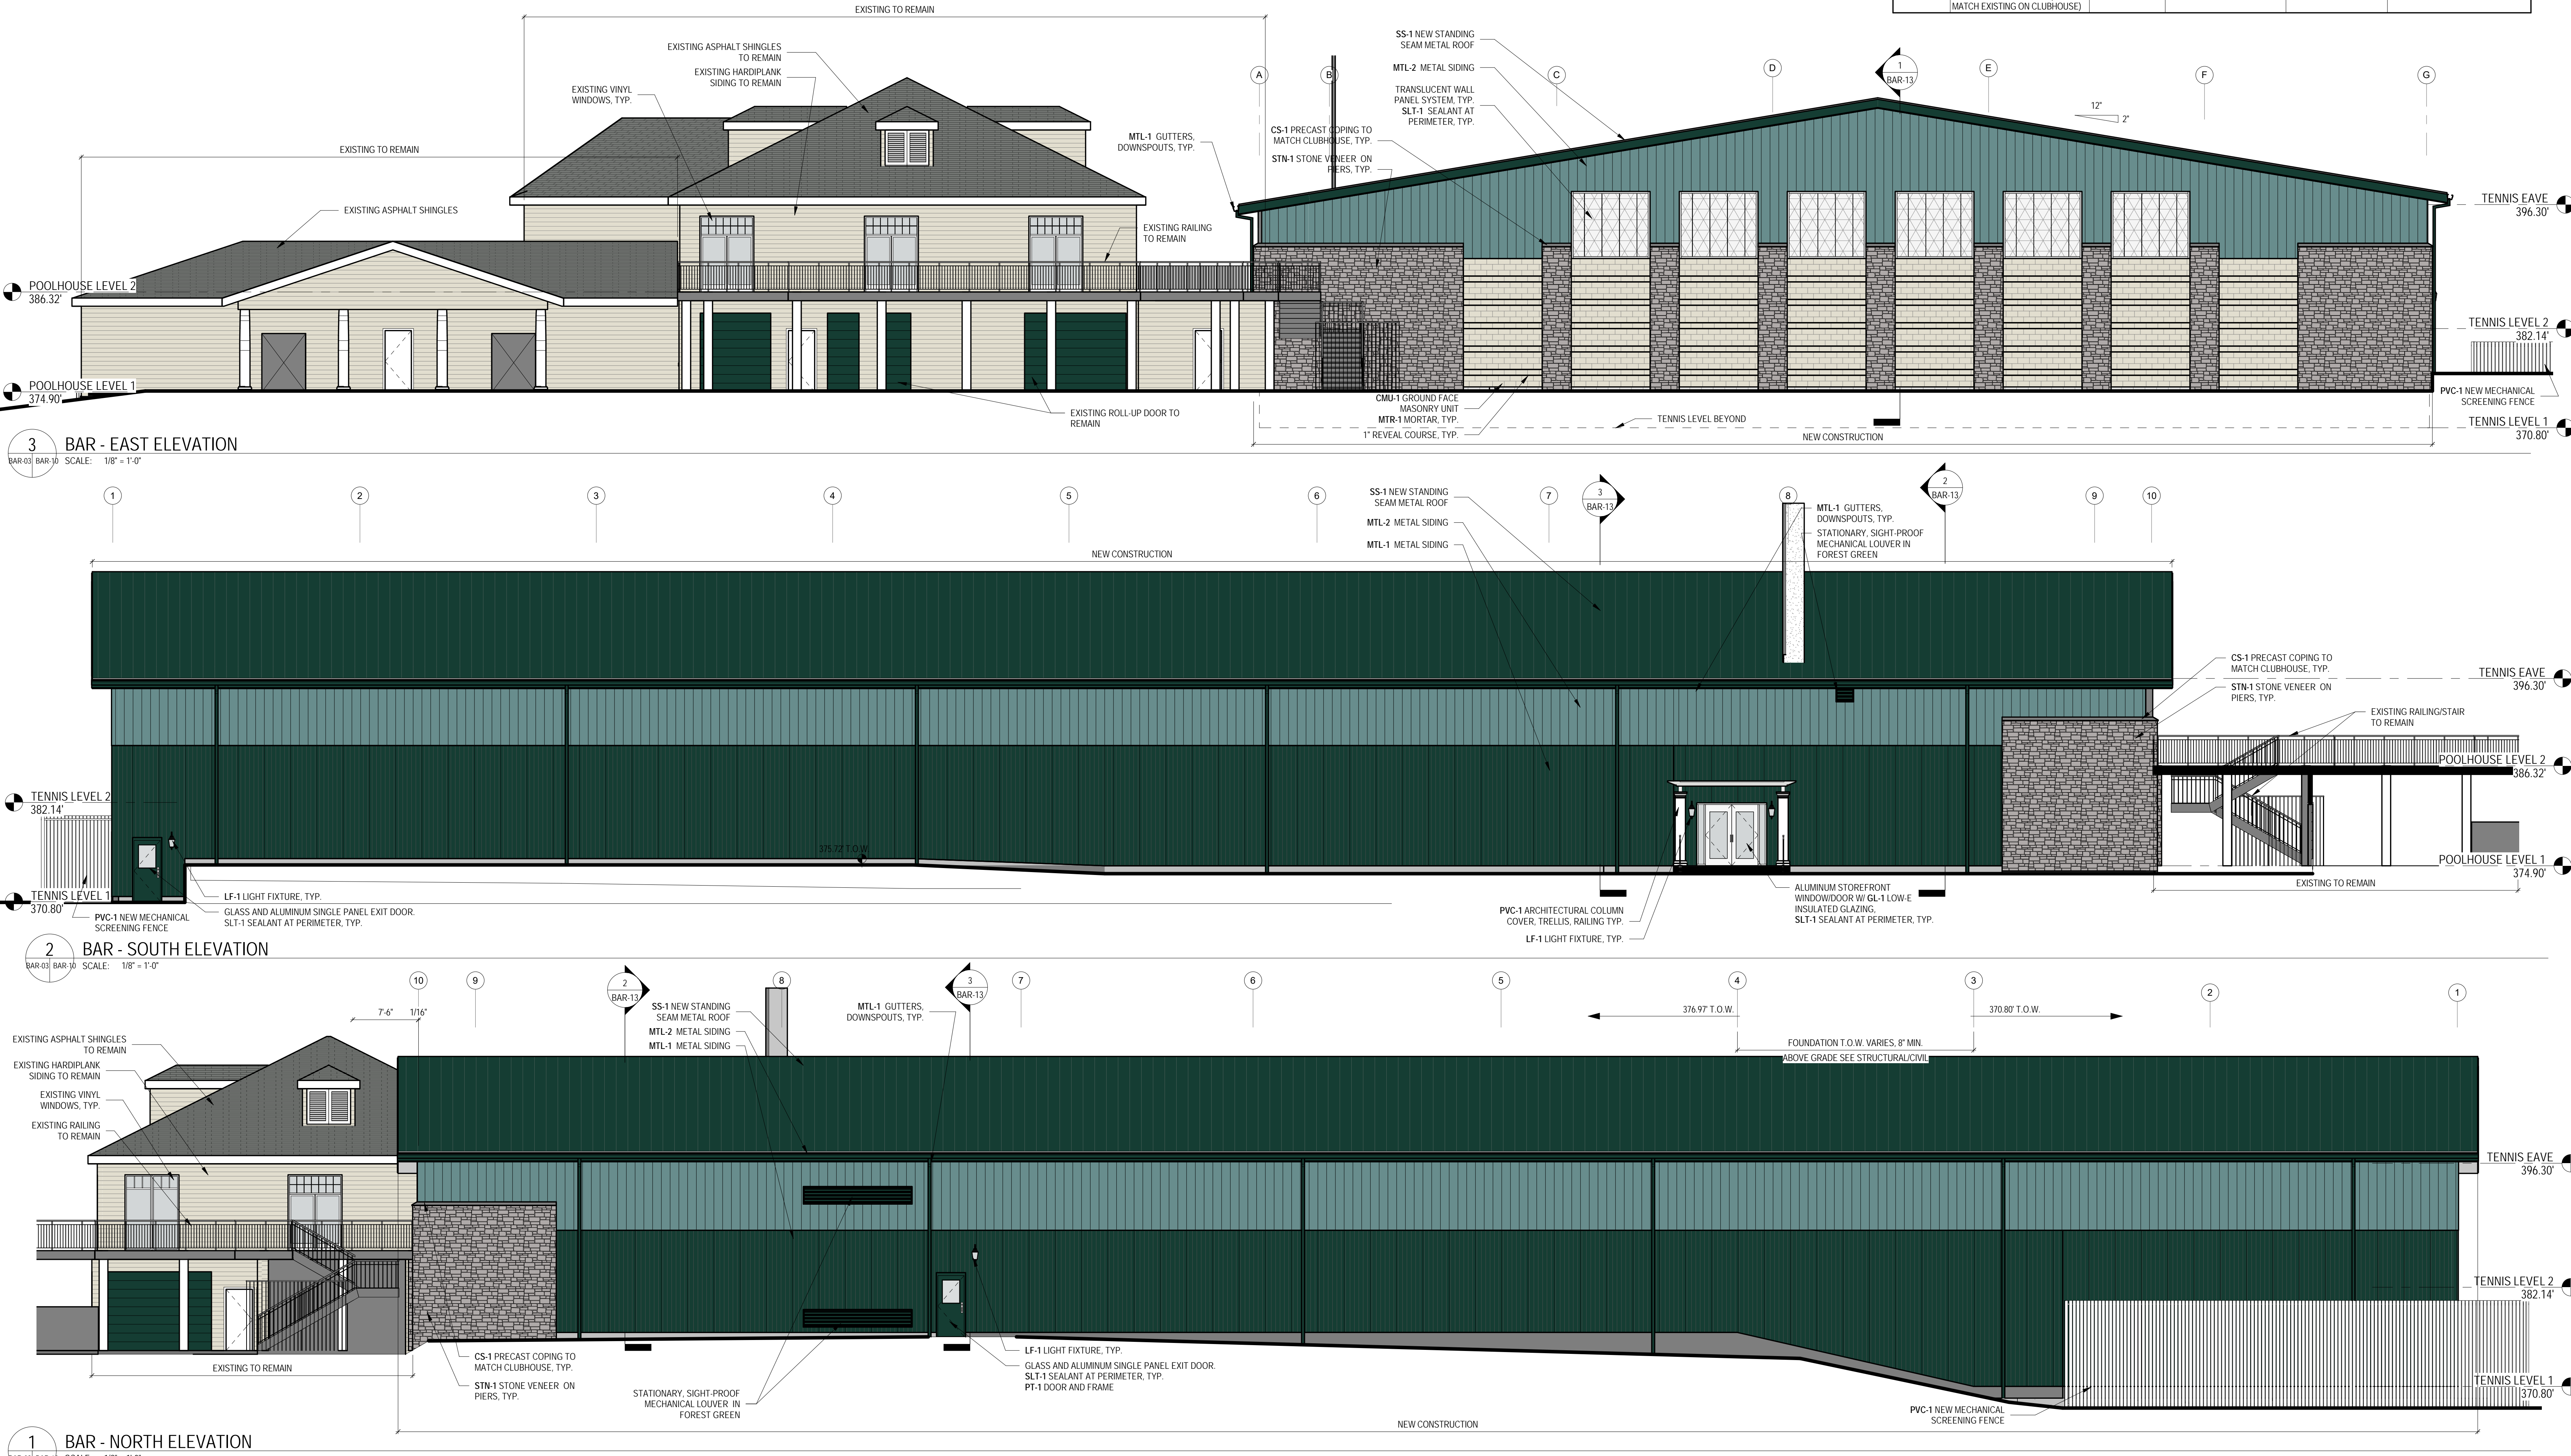

1 BAR - NORTH ELEVATION
SCALE: 1/8" = 1'-0"

2 BAR - SOUTH ELEVATION
SCALE: 1/8" = 1'-0"

3 BAR - EAST ELEVATION
SCALE: 1/8" = 1'-0"