

© 2024 GEOENV ENGINEERS EXPRESSLY RESERVES ITS COMMON LAW AND COPYRIGHT AND OTHER PROPERTY RIGHTS IN THESE PLANS. THESE PLANS ARE NOT TO BE REPRODUCED CHANGED OR COPIED IN ANY FORM OR MANNER WHATSOEVER, AND ARE TO BE ASSIGNED TO ANY THIRD PARTY, WITHOUT FIRST OBTAINING THE EXPRESS WRITTEN PERMISSION OF GEOENV

NEW RESIDENCE

348 WINDOVER AVE. NW
VIENNA, VA 22180

REV. DATE	DESCRIPTION	BY

SHEET TITLE



FRONT ELEVATION

SCALE 1/4"=1'-0"

TAX MAP:	
ZONE:	
PREPARED BY:	
CHECKED BY:	
PROJECT #:	

SHEET NUMBER

A200

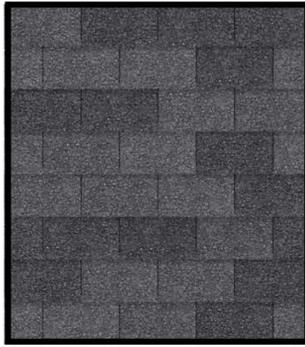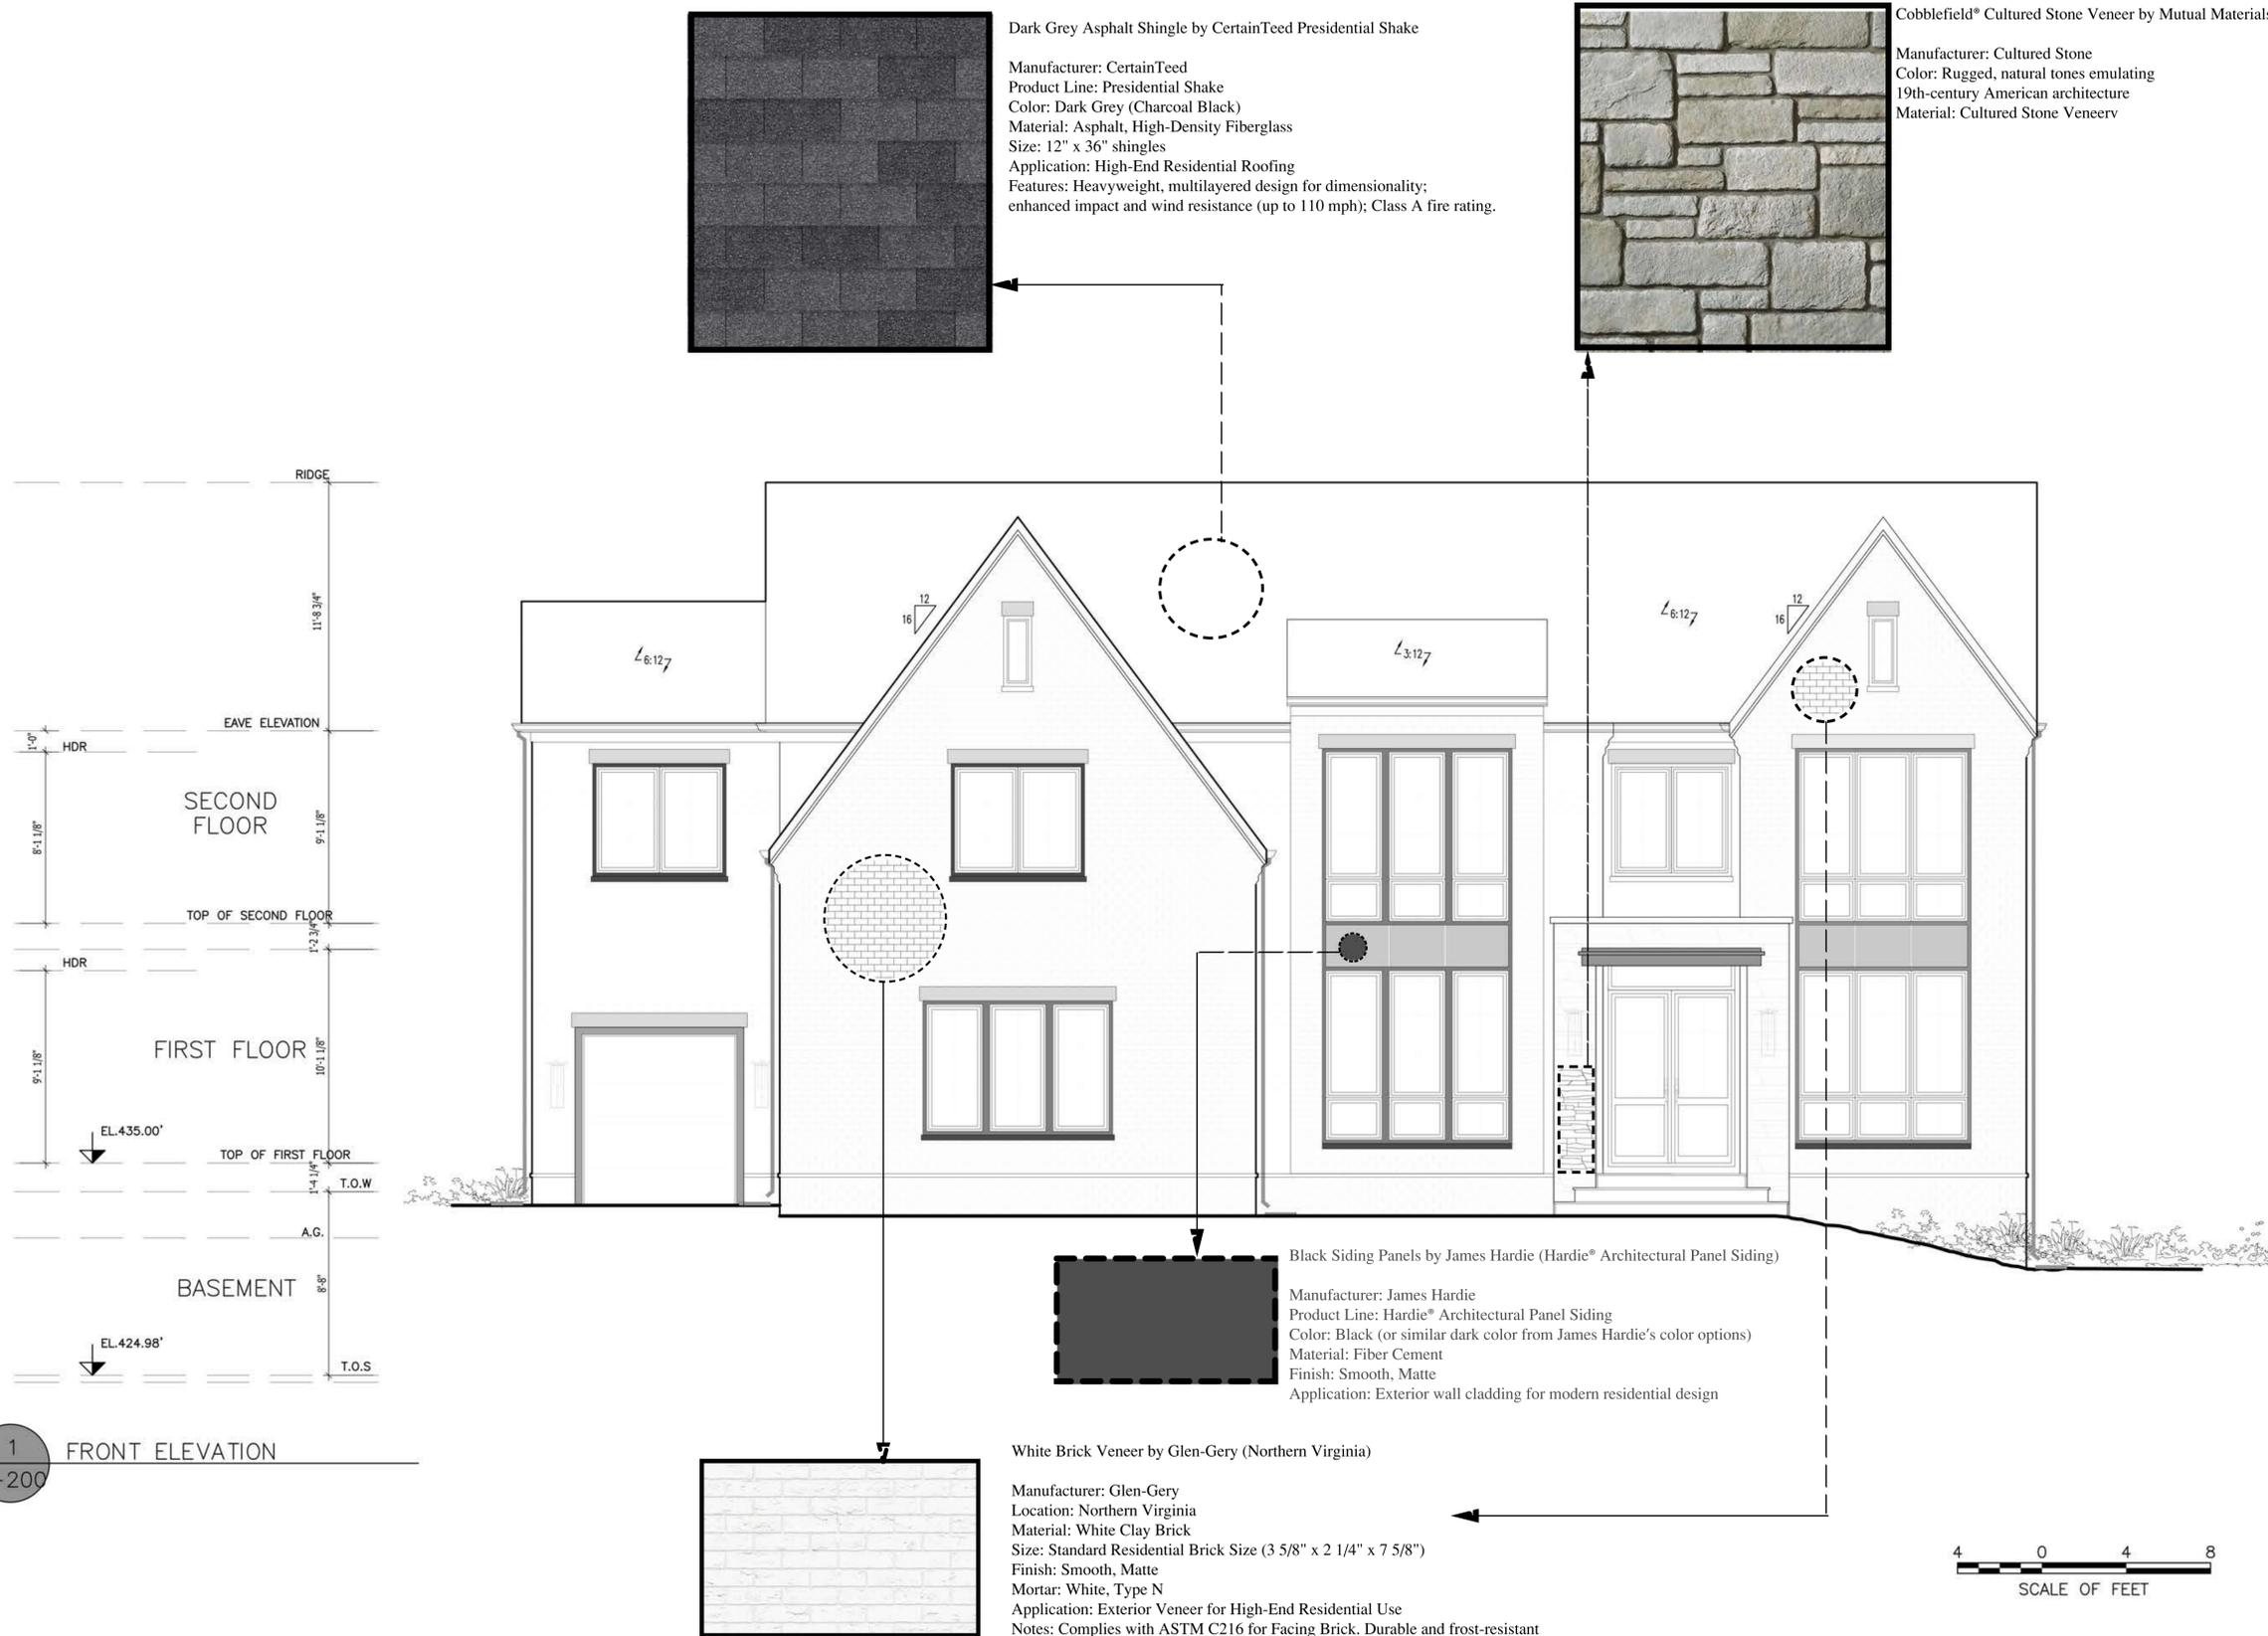

Dark Grey Asphalt Shingle by CertainTeed Presidential Shake
 Manufacturer: CertainTeed
 Product Line: Presidential Shake
 Color: Dark Grey (Charcoal Black)
 Material: Asphalt, High-Density Fiberglass
 Size: 12" x 36" shingles
 Application: High-End Residential Roofing
 Features: Heavyweight, multilayered design for dimensionality; enhanced impact and wind resistance (up to 110 mph); Class A fire rating.



Cobblefield® Cultured Stone Veneer by Mutual Materials
 Manufacturer: Cultured Stone
 Color: Rugged, natural tones emulating 19th-century American architecture
 Material: Cultured Stone Veneer



Black Siding Panels by James Hardie (Hardie® Architectural Panel Siding)
 Manufacturer: James Hardie
 Product Line: Hardie® Architectural Panel Siding
 Color: Black (or similar dark color from James Hardie's color options)
 Material: Fiber Cement
 Finish: Smooth, Matte
 Application: Exterior wall cladding for modern residential design



White Brick Veneer by Glen-Gery (Northern Virginia)
 Manufacturer: Glen-Gery
 Location: Northern Virginia
 Material: White Clay Brick
 Size: Standard Residential Brick Size (3 5/8" x 2 1/4" x 7 5/8")
 Finish: Smooth, Matte
 Mortar: White, Type N
 Application: Exterior Veneer for High-End Residential Use
 Notes: Complies with ASTM C216 for Facing Brick. Durable and frost-resistant



1 FRONT ELEVATION
A-200