

DATE: 9-22-2020

JOB NUMBER: 2020.01

SCALE: 1" = 10'

DRAWN BY: TK


CHECK BY:

REVISIONS:

10-7-2020

10-22-2020

11-1-2020

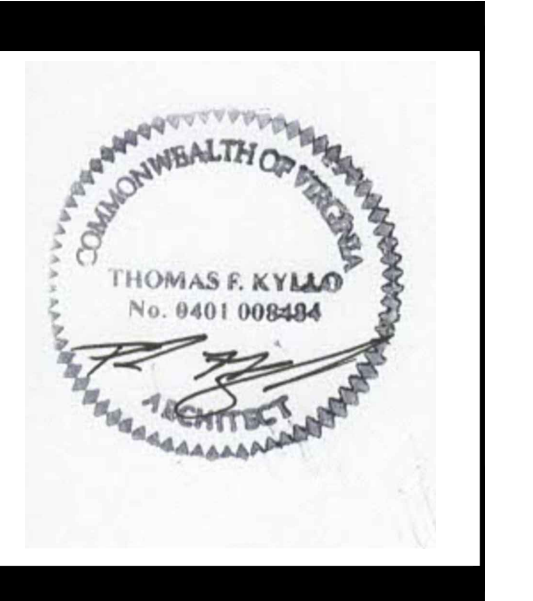

LANDSCAPE PLAN & ARCHITECTURAL


HAWK & GRIFFIN PUBLIC HOUSE
435 MAPLE AVENUE WEST

ZONING PLAN


HUNTER MILL TOWN OF VIENNA TRANSPORT
TOWN OF VIENNA, VIRGINIA




FRONT ELEVATION

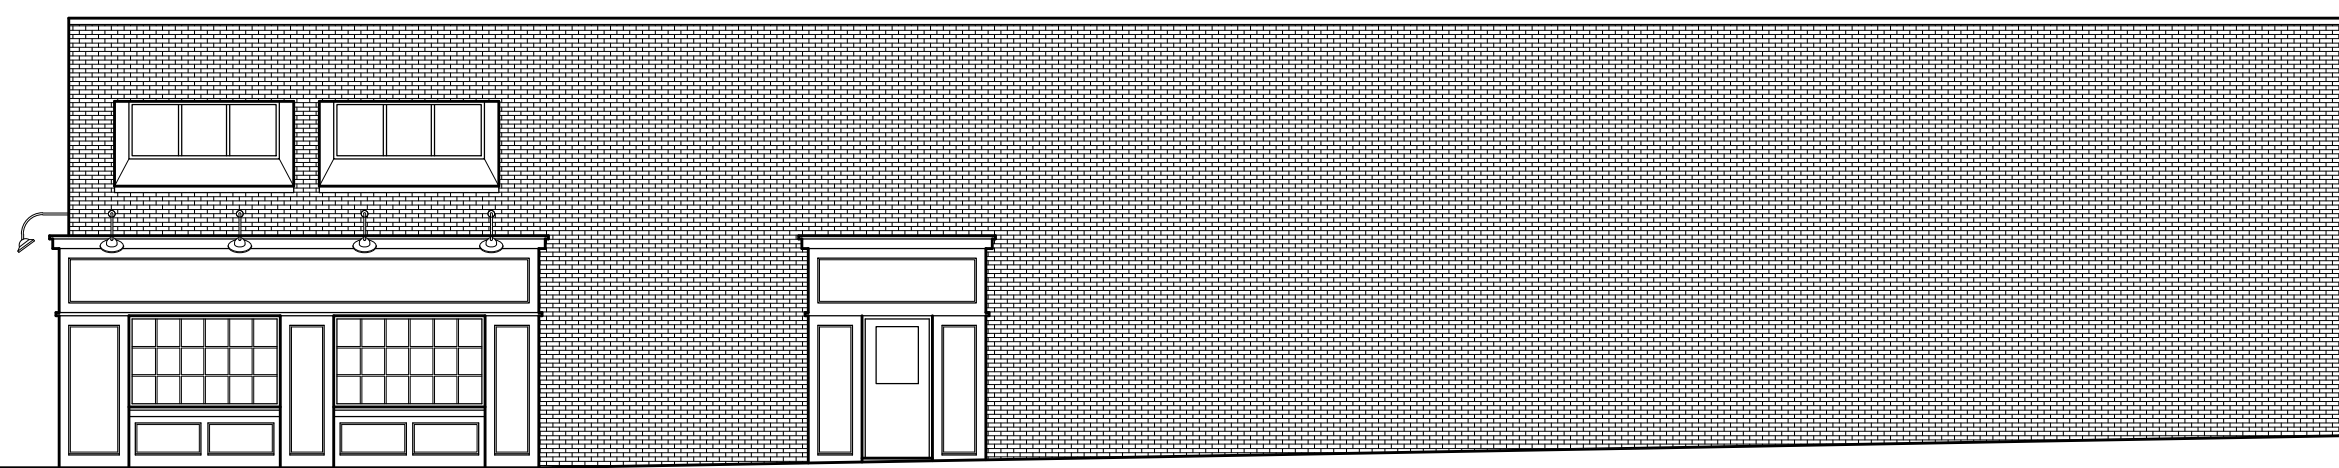


SIDE ELEVATION

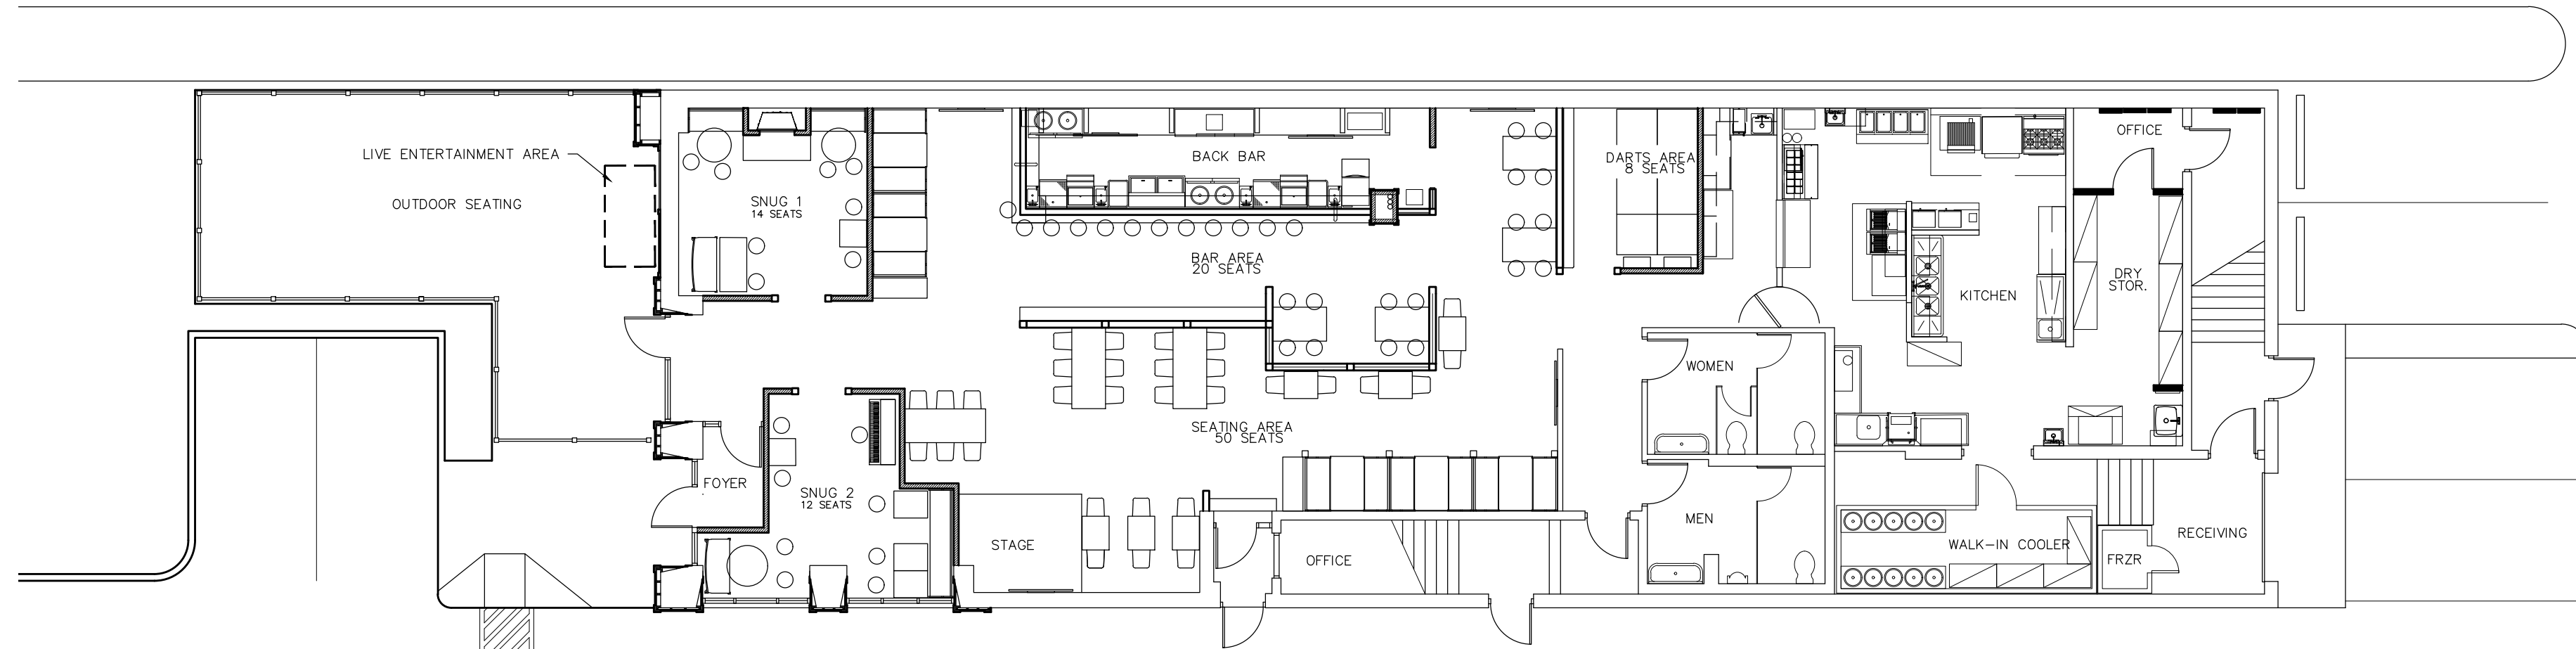

FLOOR PLAN

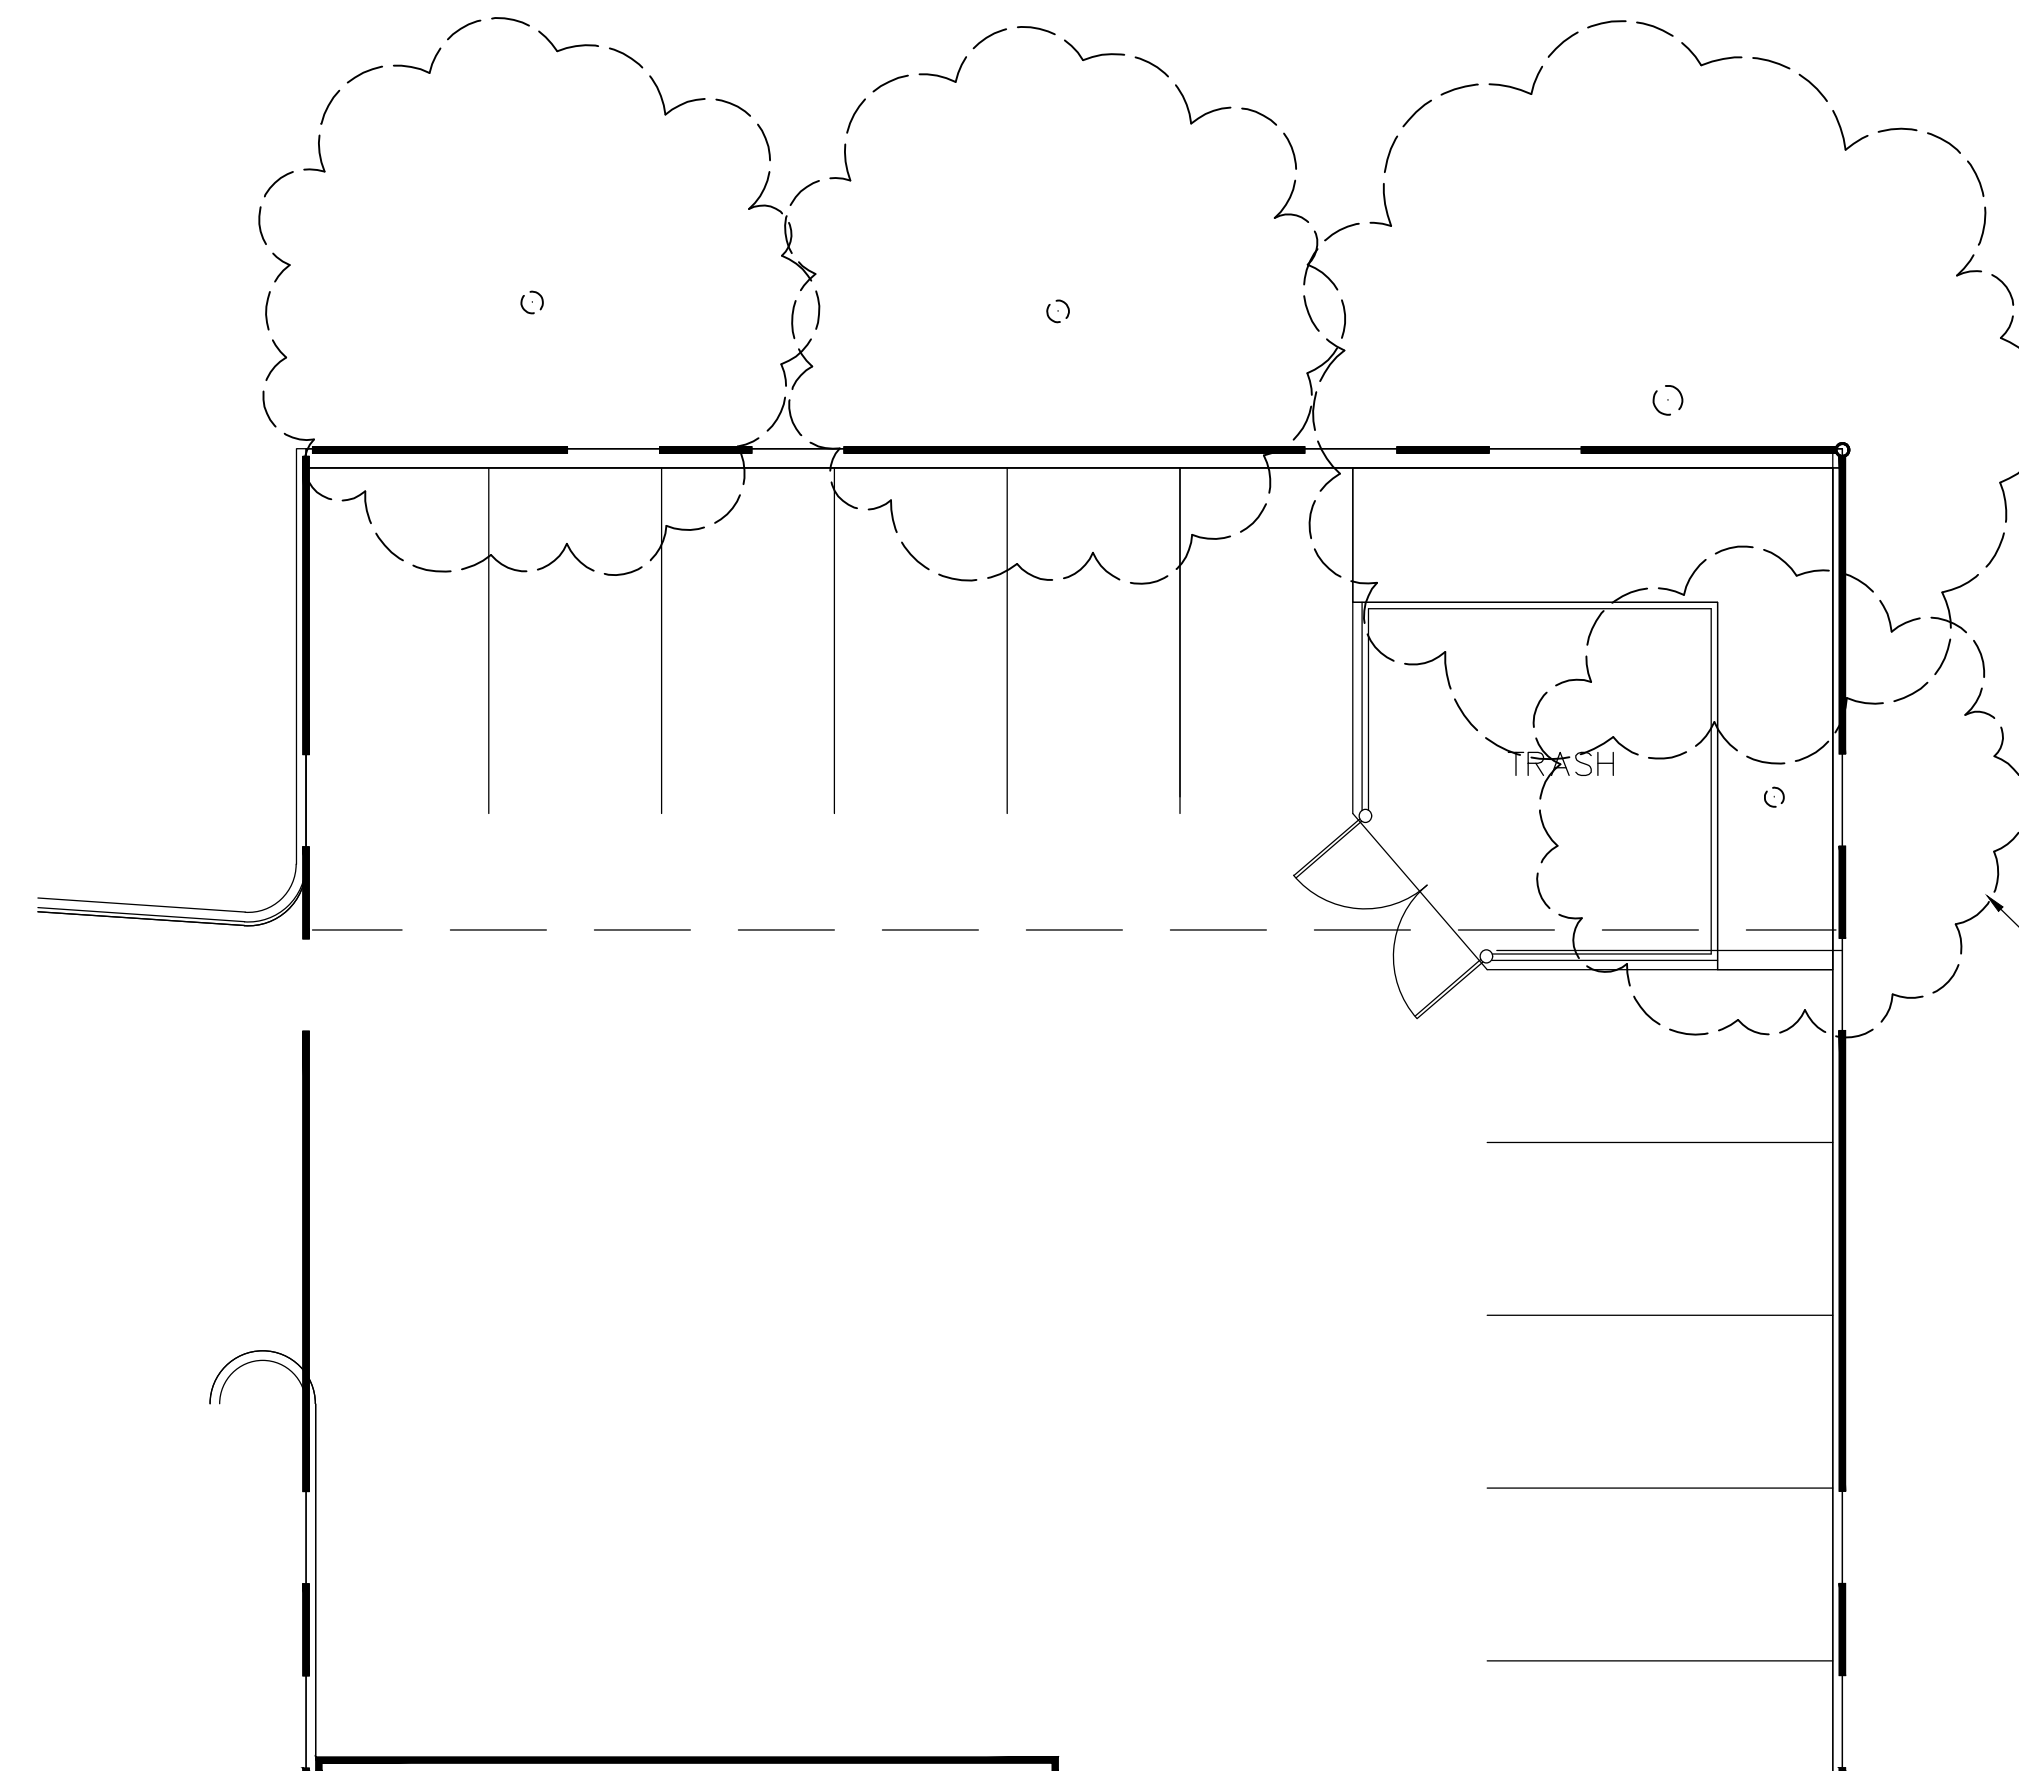

EX. 16" CAL. HONEY LOCUST

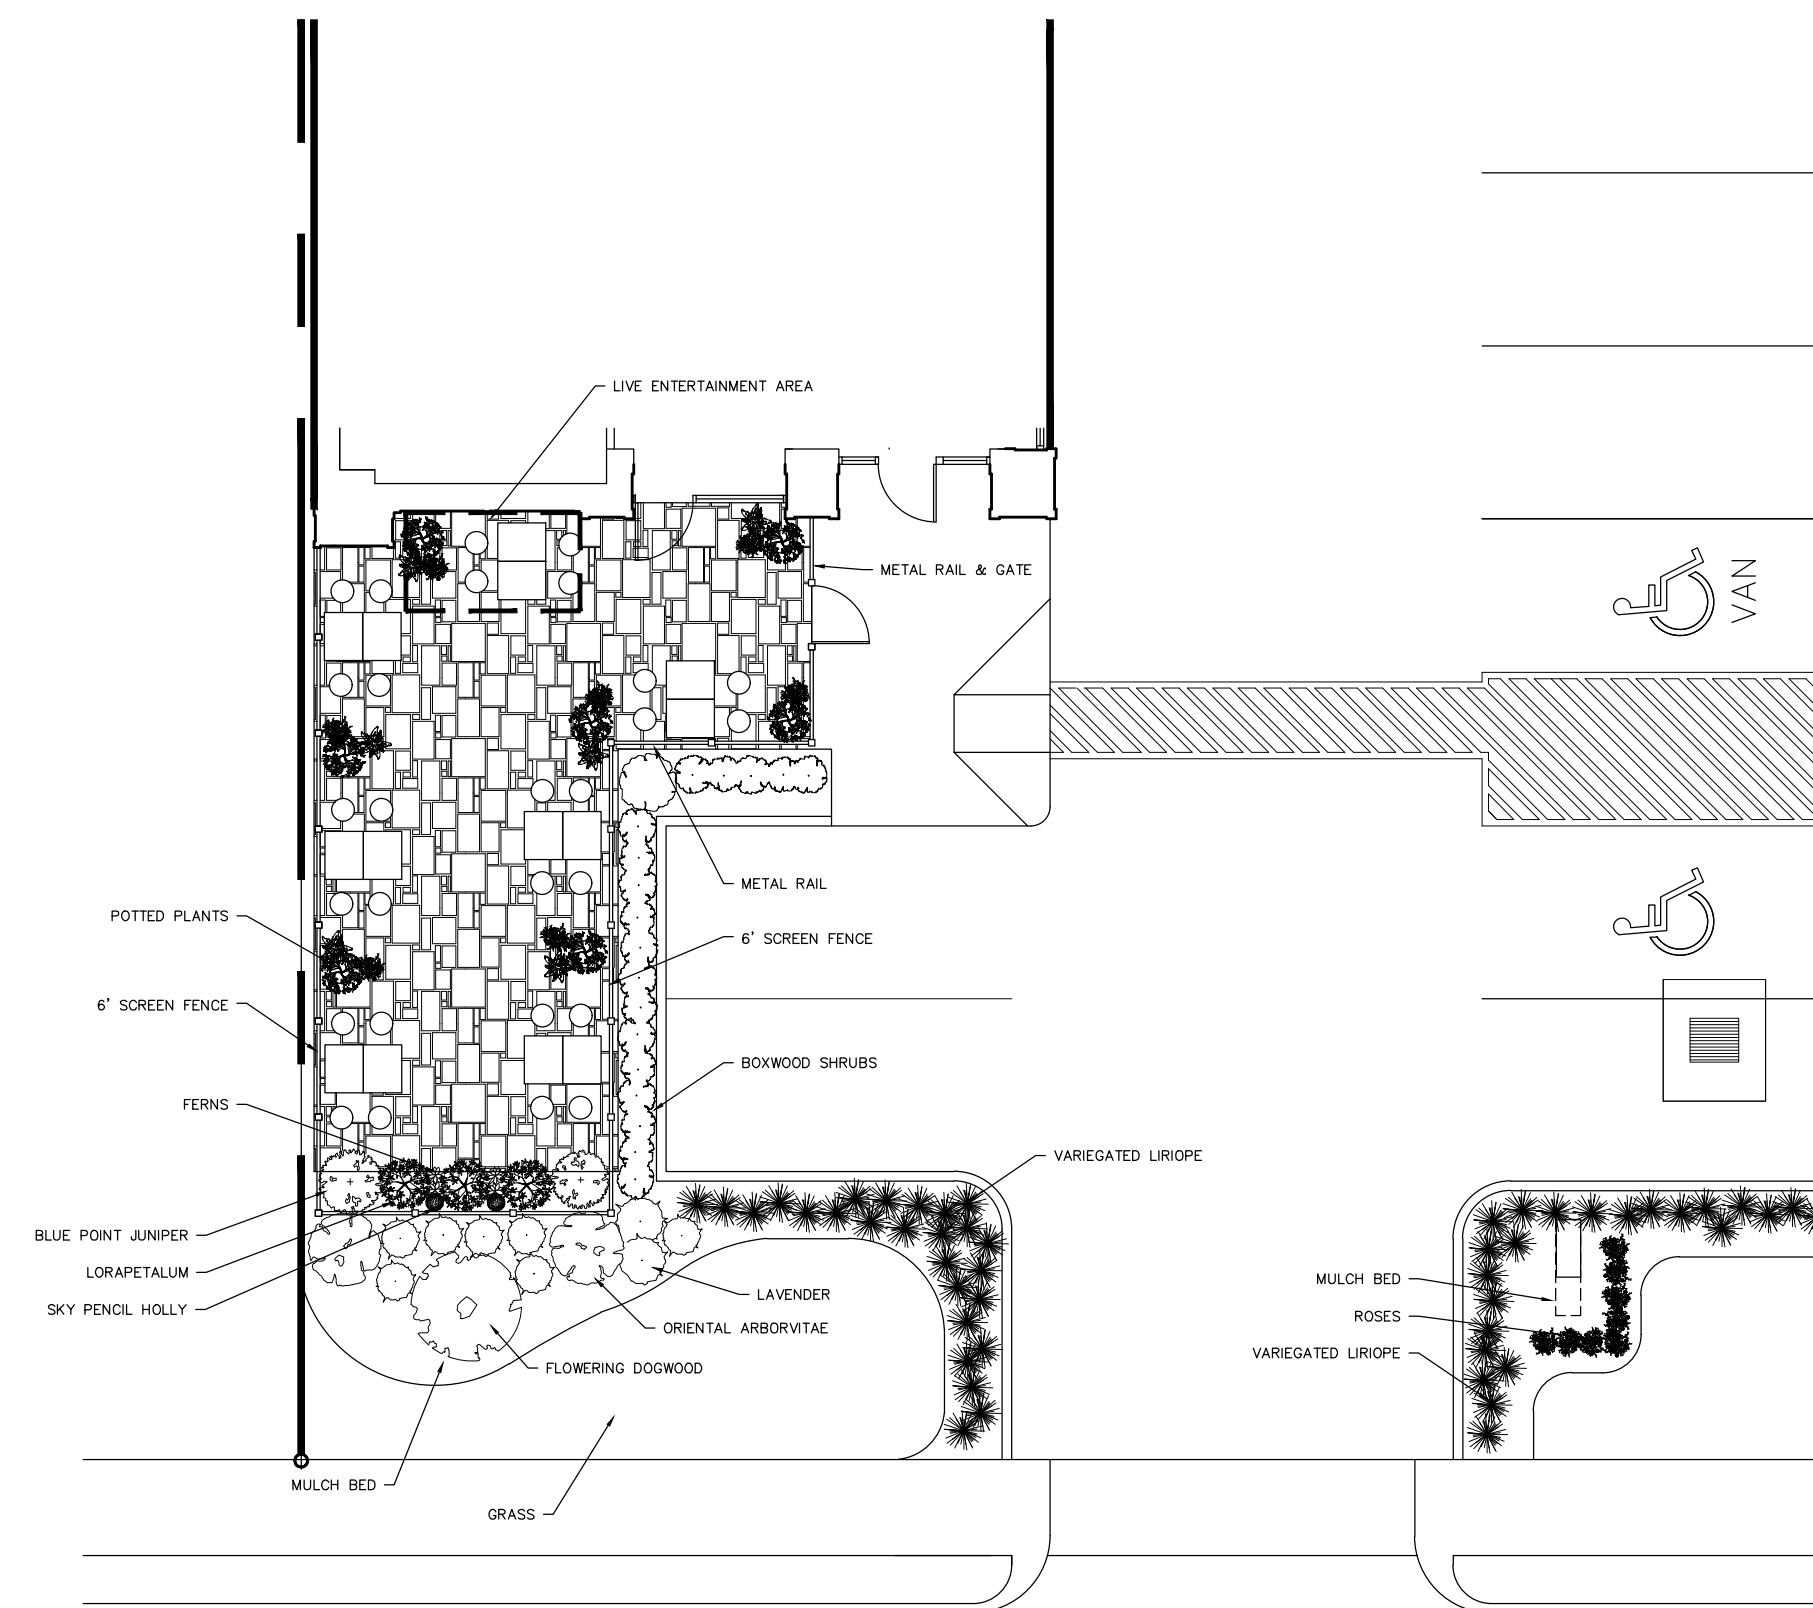


LANDSCAPE PLAN



LAVENDER



BLUE POINT JUNIPER

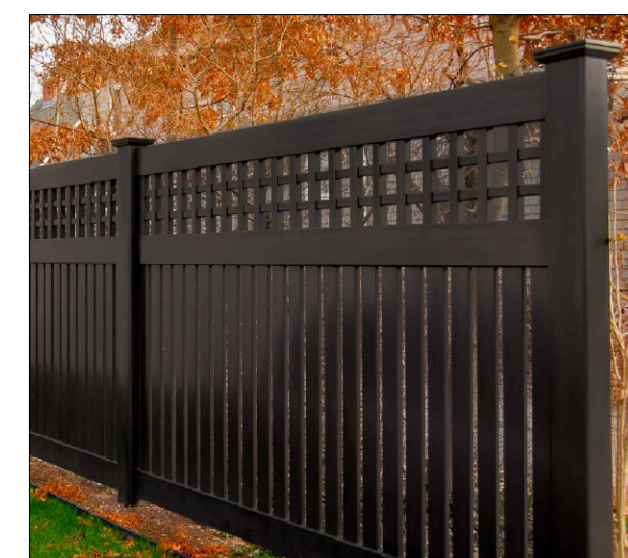


VINYL SCREEN FENCE



METAL RAIL & GATE



VARIEGATED LORIAPE

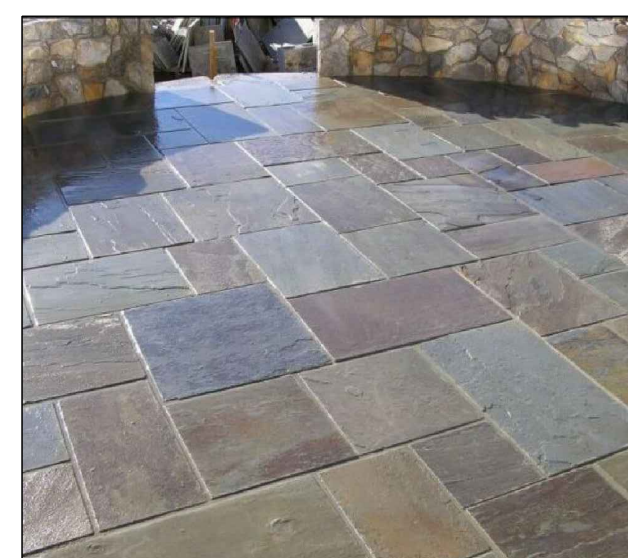

SLATE TILE



LORAPETALUM



FERN



FLOWERING DOGWOOD



KNOCK-OUT ROSE BUSH



SKY PENCIL HOLLY



ORIENTAL ARBORVITAE



BOXWOOD SHRUB