



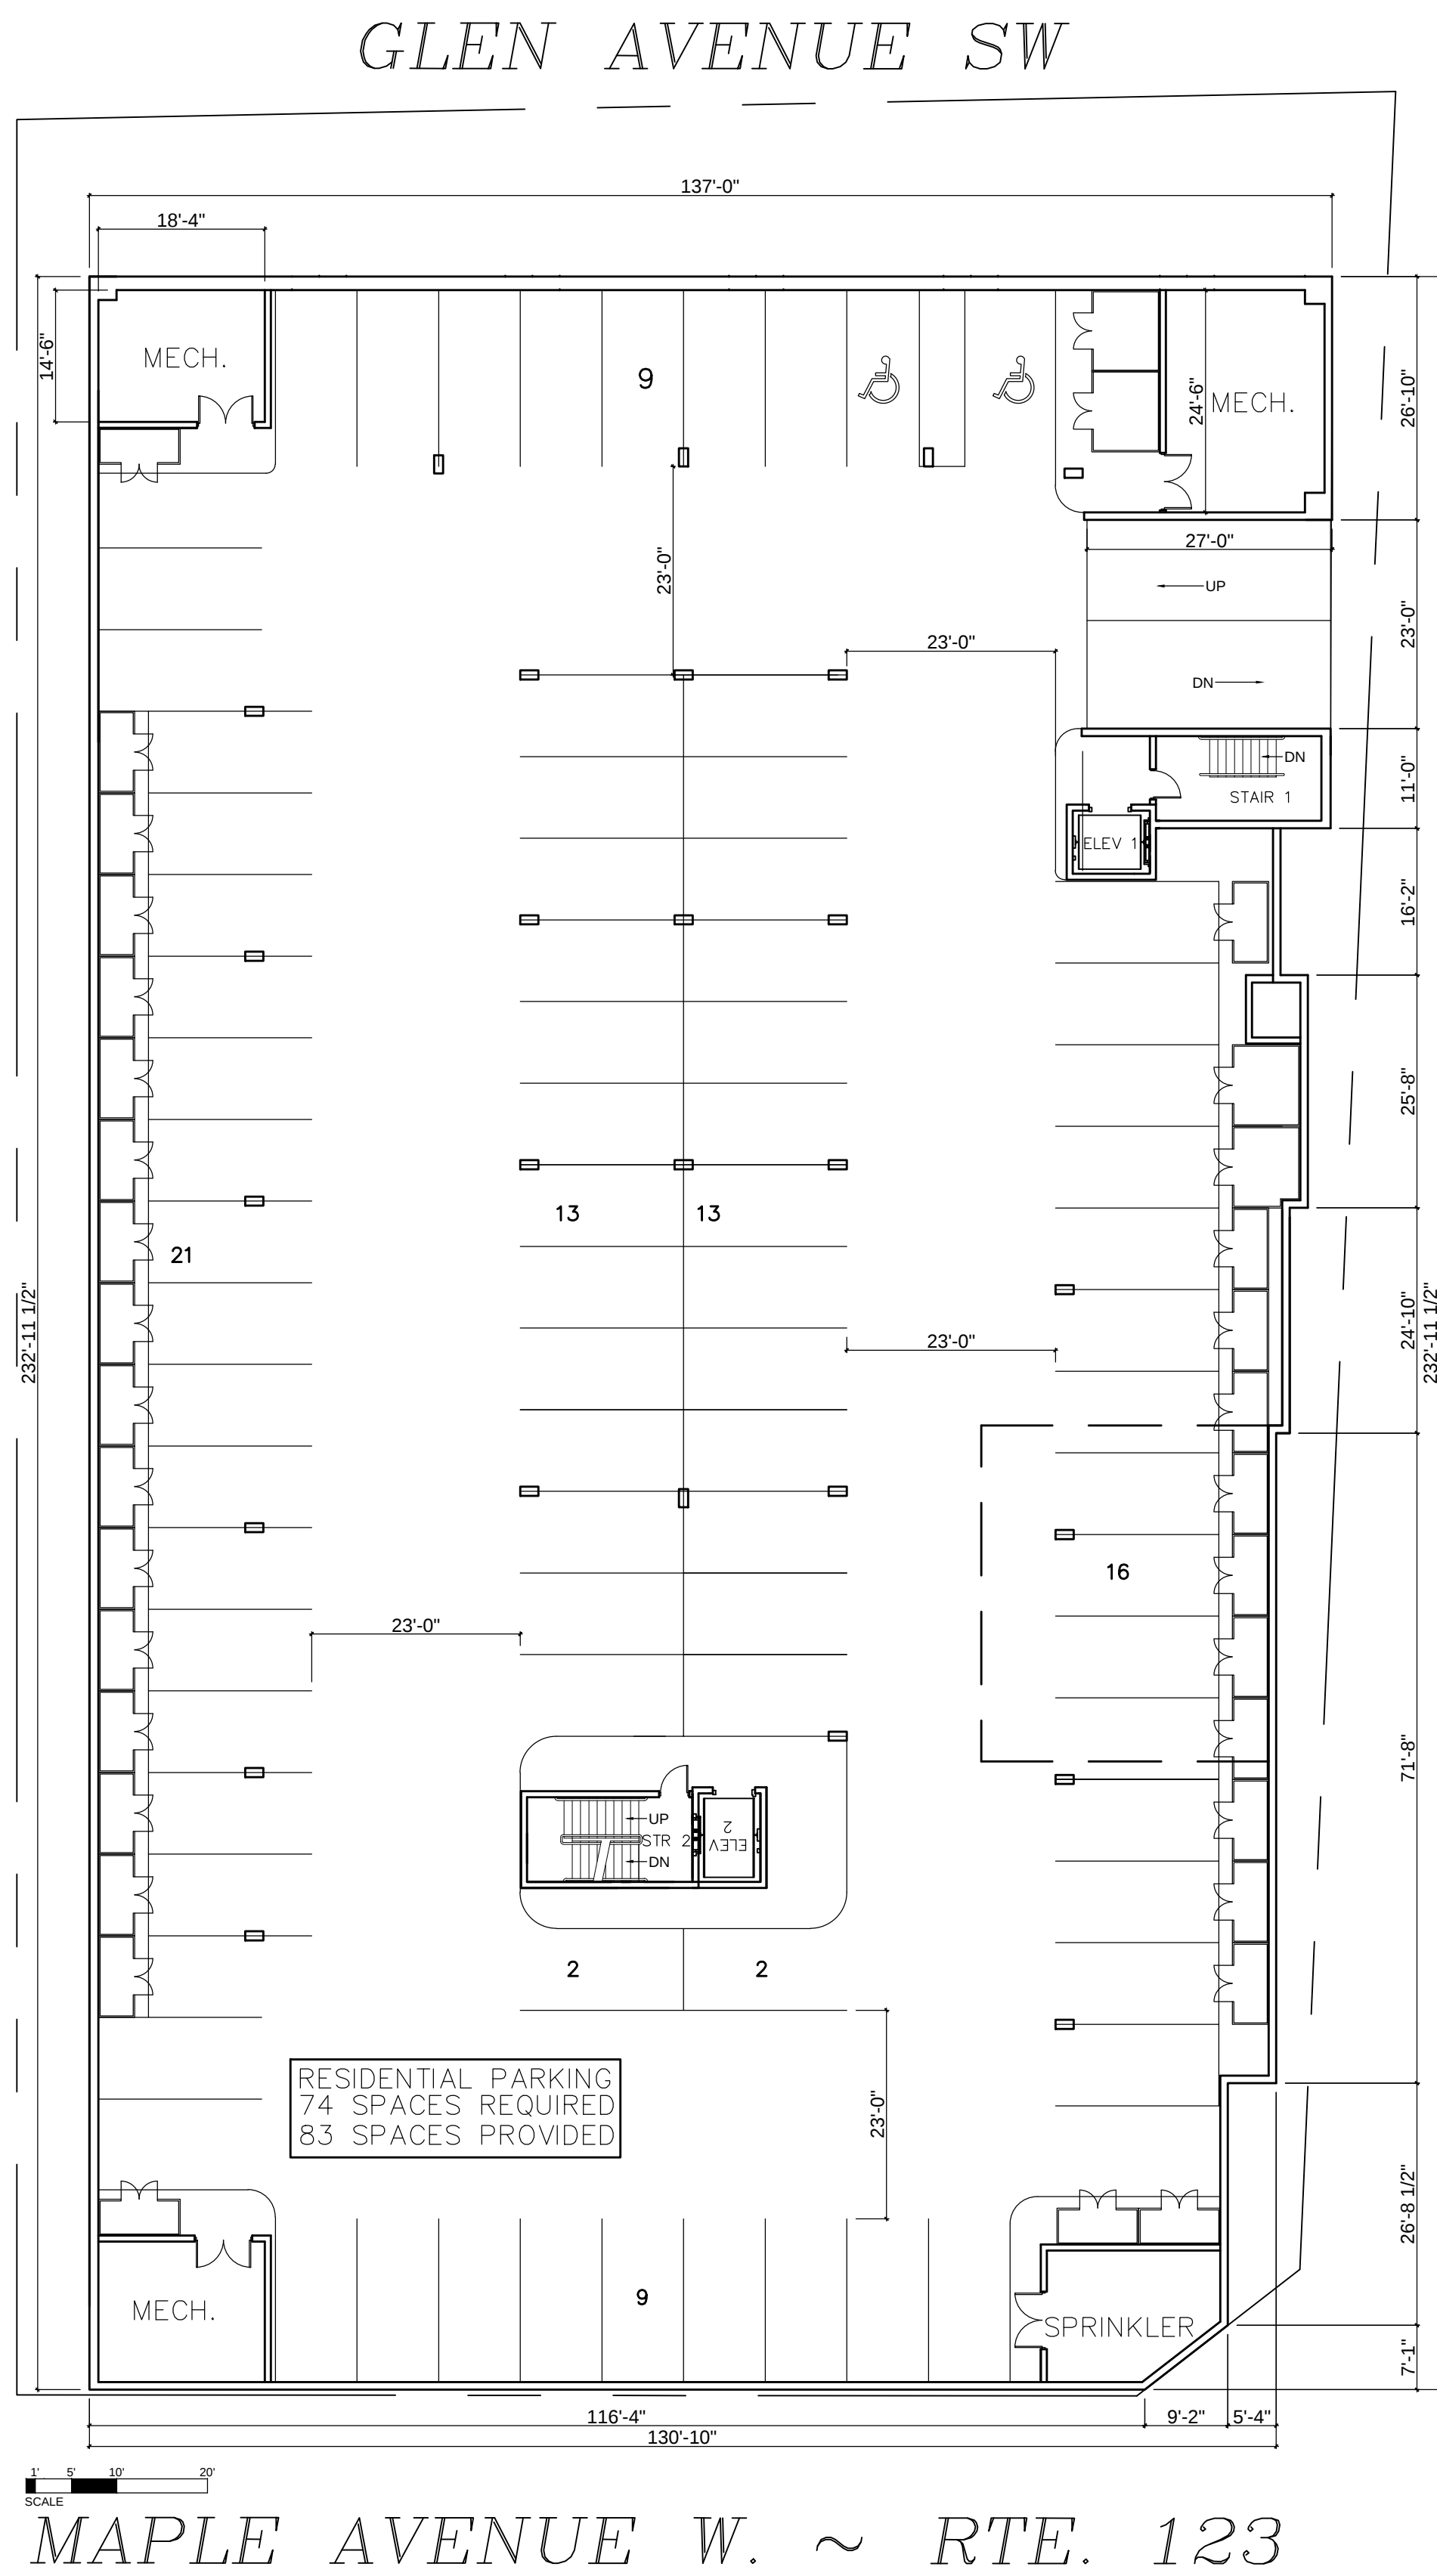

FINAL FLOOR PLAN SUBJECT TO CHANGE

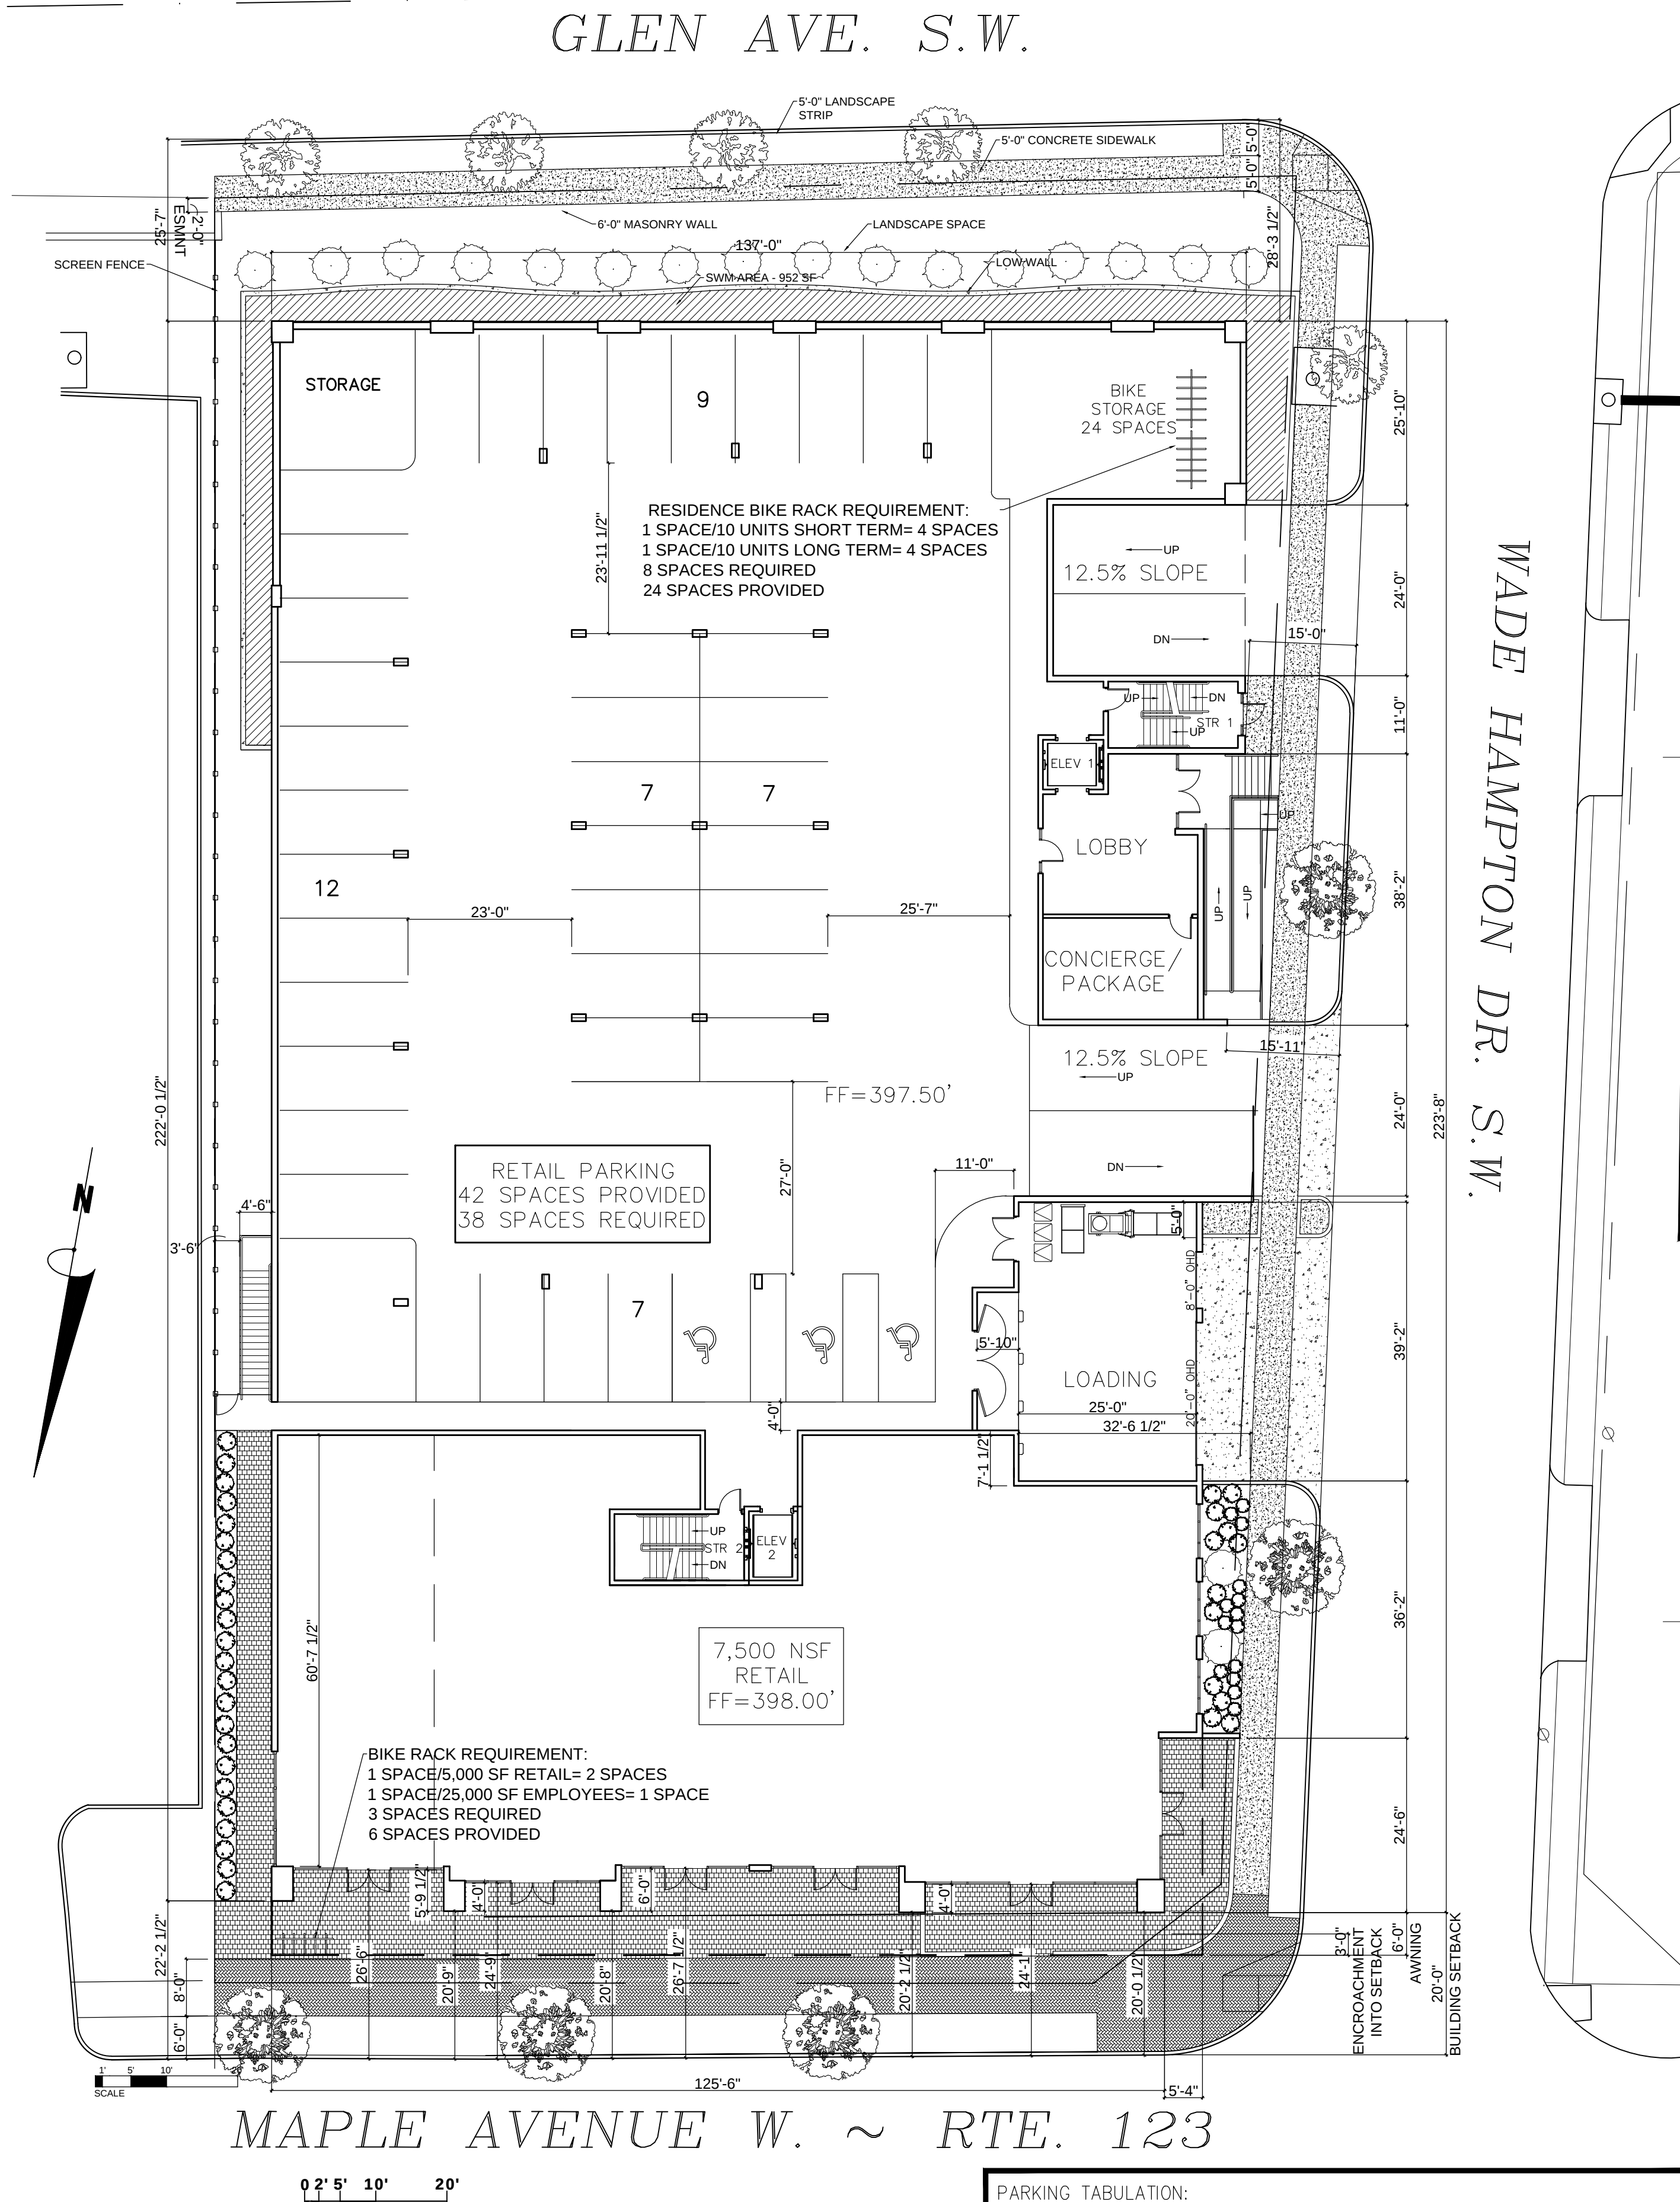

FINAL FLOOR PLAN SUBJECT TO CHANGE

| PARKING TABULATION:        |                                                   |
|----------------------------|---------------------------------------------------|
| RETAIL -                   | 7,500 SF @ 1 SPACE/200 SF..... 38 SPACES REQUIRED |
| RESIDENTIAL -              | 37 UNITS @ 2 SPACES/UNIT..... 74 SPACES REQUIRED  |
| TOTAL SPACE REQUIRED.....  | 112 SPACES REQUIRED                               |
| LOWER LEVEL PARKING.....   | 83 SPACES PROVIDED                                |
| GROUND LEVEL PARKING.....  | 42 SPACES PROVIDED                                |
| TOTAL SPACES PROVIDED..... | 125 SPACES PROVIDED                               |

KYLLO + PATTANA

ARCHITECTURE / INTERIORS

340 Mill Street, NE, Suite F  
Vienna, VA 22180  
Phone: 703.242.6603  
Fax: 703.242.6604  
Web: kylopatana.com


|             |         |
|-------------|---------|
| DATE:       | 6-10-19 |
| JOB NUMBER: | X       |
| SCALE:      | X       |
| DRAWN BY:   | X       |
| CHECK BY:   | X       |
| REVISIONS:  |         |

Copyright- No part of this drawing may be reproduced, stored in a retrieval system or transmitted in any form or by any means, mechanical, electrical, photocopying, recording or otherwise without the prior written permission of Kylo Pattana, LLC

BELOW GRADE PARKING & GROUND LEVEL PLANS

380 MAPLE AVENUE MAC REZONING  
380 MILL STREET, VIENNA, VIRGINIA 22180

A1

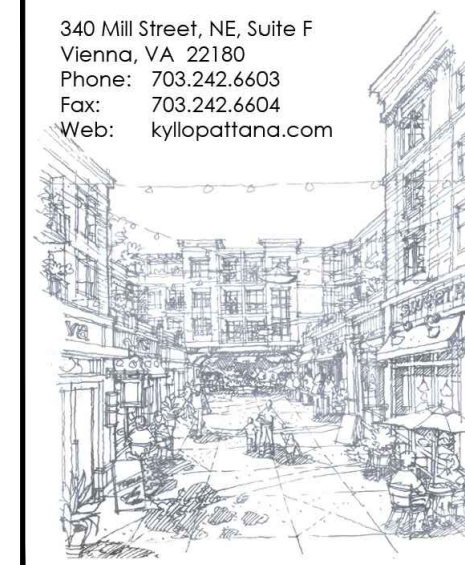

DATE: 6-10-19

**JOB NUMBER: X**

SCALE: X

DRAWN BY: X

CHECK BY: X


**REVISIONS:**

Copyright- No part of this drawing may be reproduced, stored in a retrieval system or transmitted in any form or by any means, mechanical, electrical, photocopying, recording or otherwise without the prior written permission of Kylo Pattana, LLC

## SECOND & THIRD FLOOR RESIDENTIAL PLANS


**380 MAPLE AVENUE MAC REZONING**  
380 MAPLE AVENUE WEST, VIENNA, VIRGINIA 22180

## A2

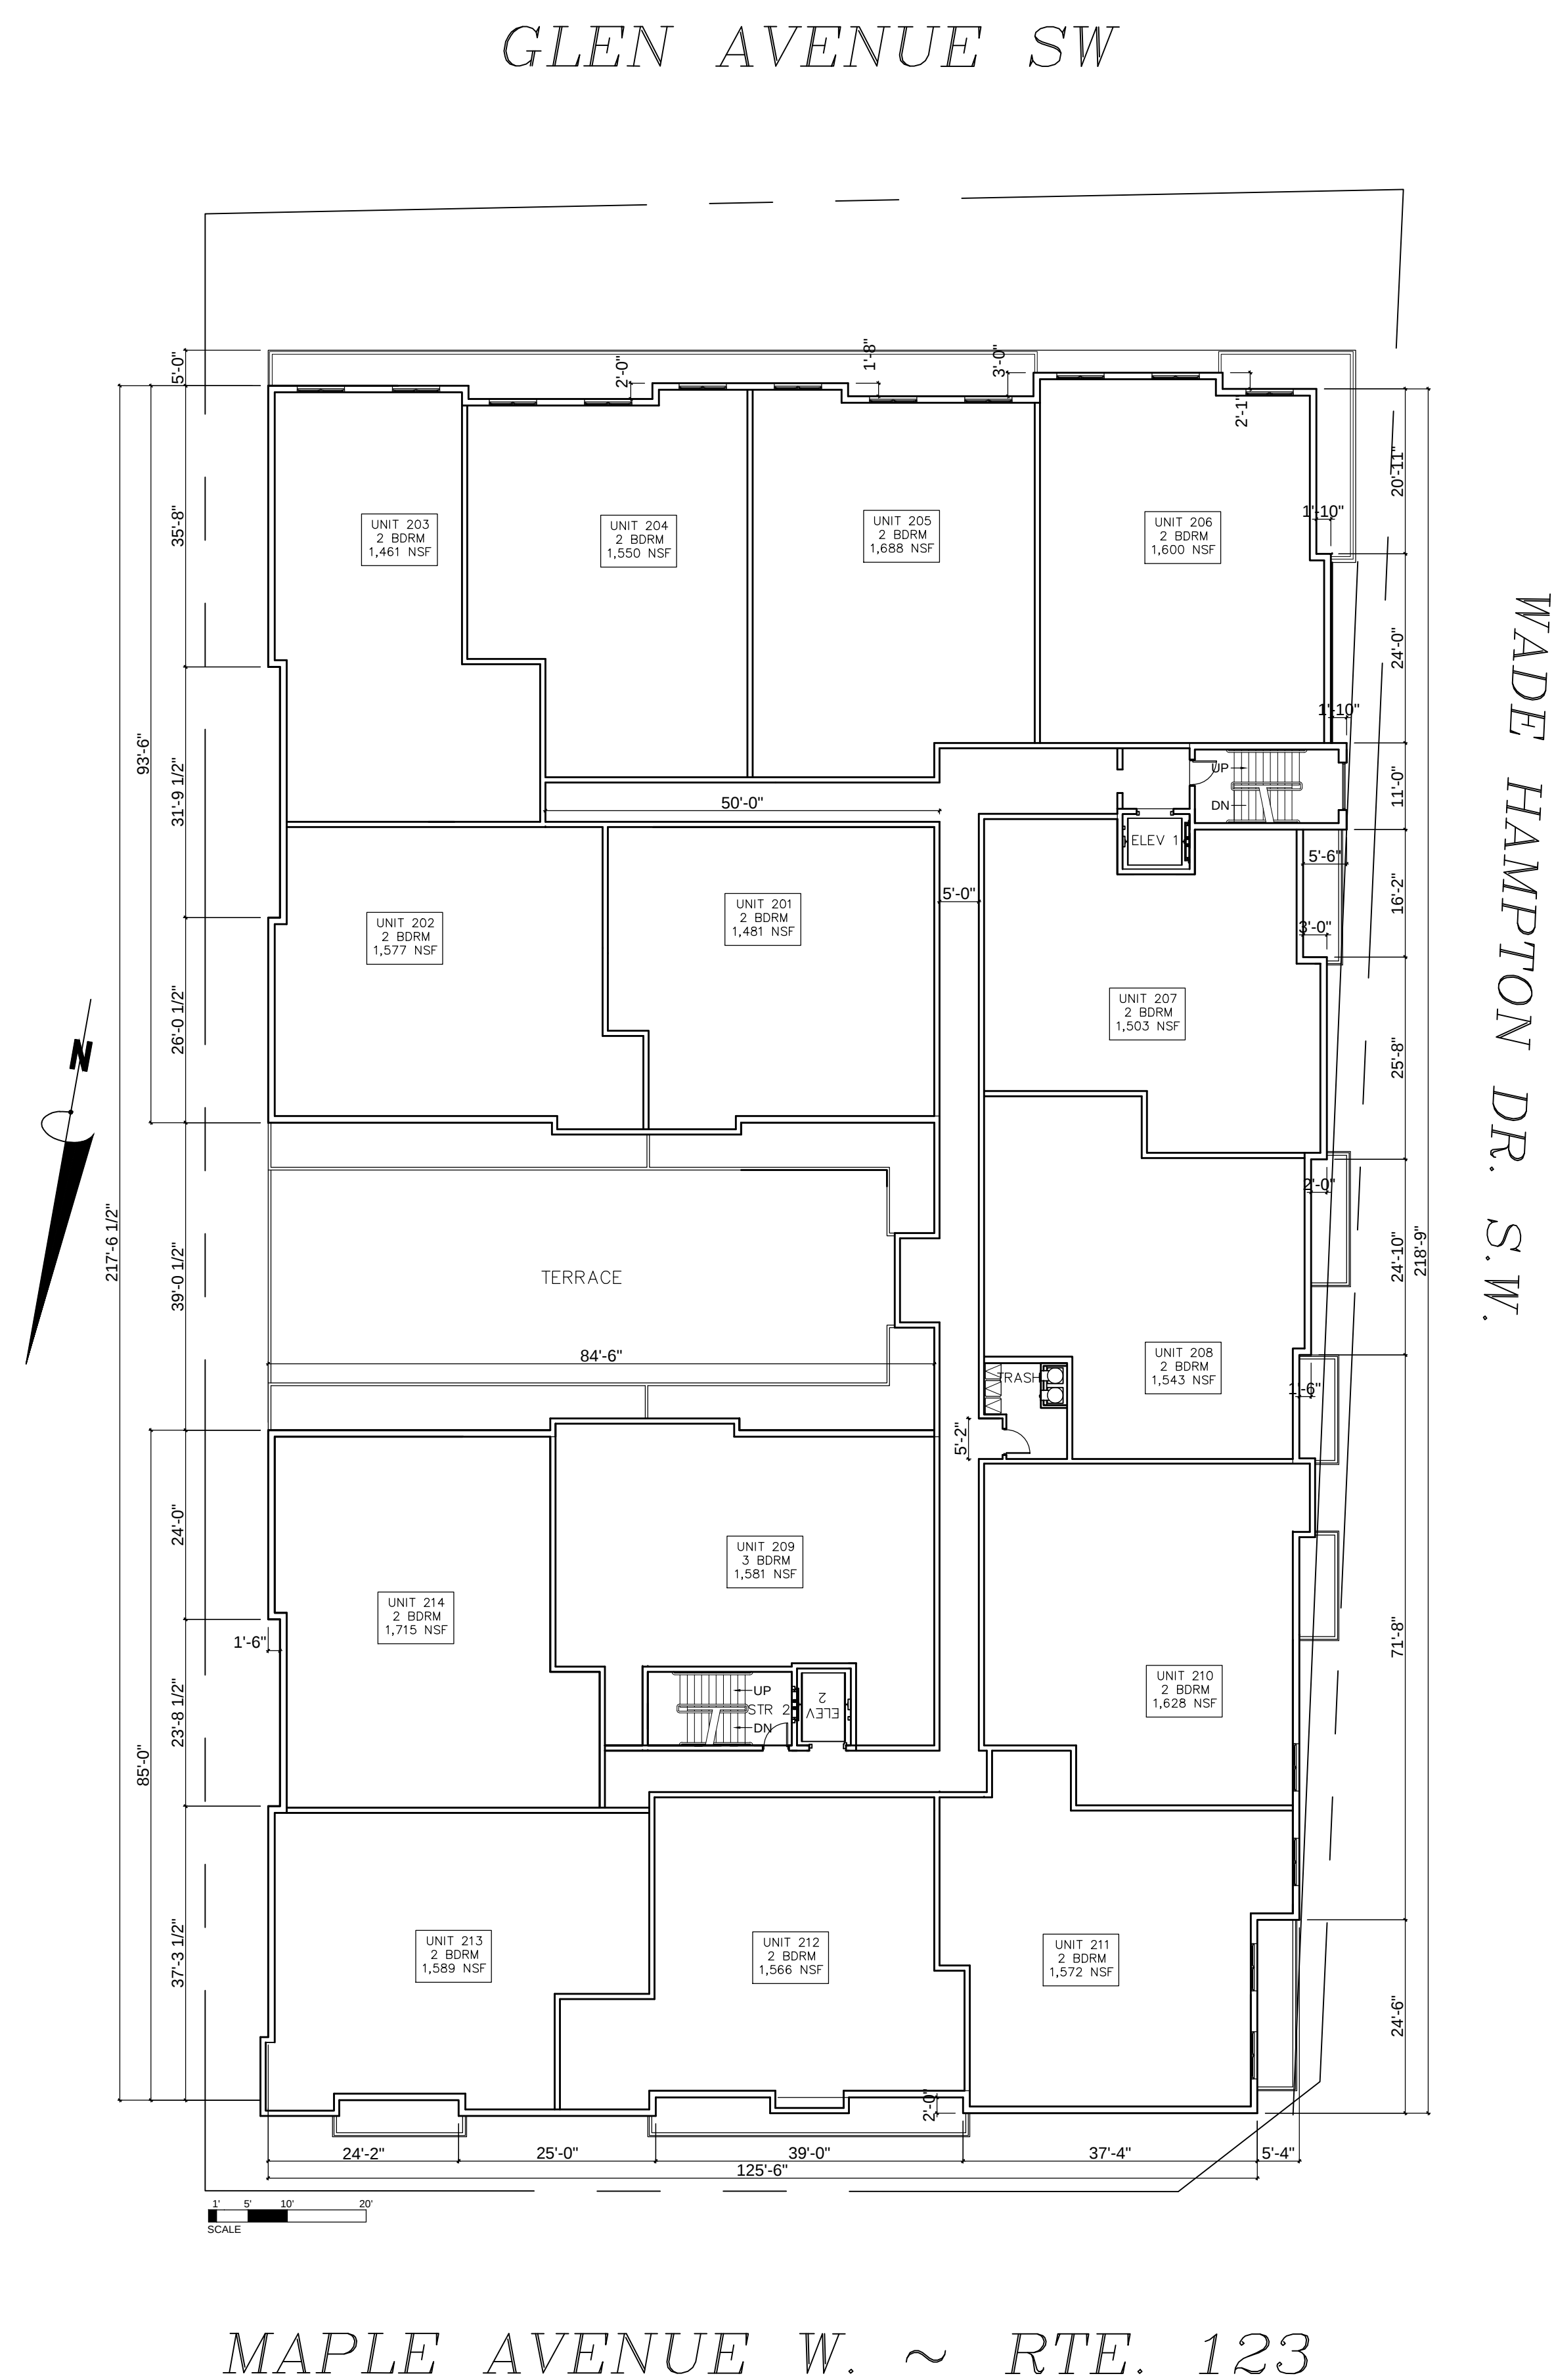

FINAL FLOOR PLAN SUBJECT TO CHANGE

**1/A2** SECOND FLOOR RESIDENTIAL PLAN  
NTS

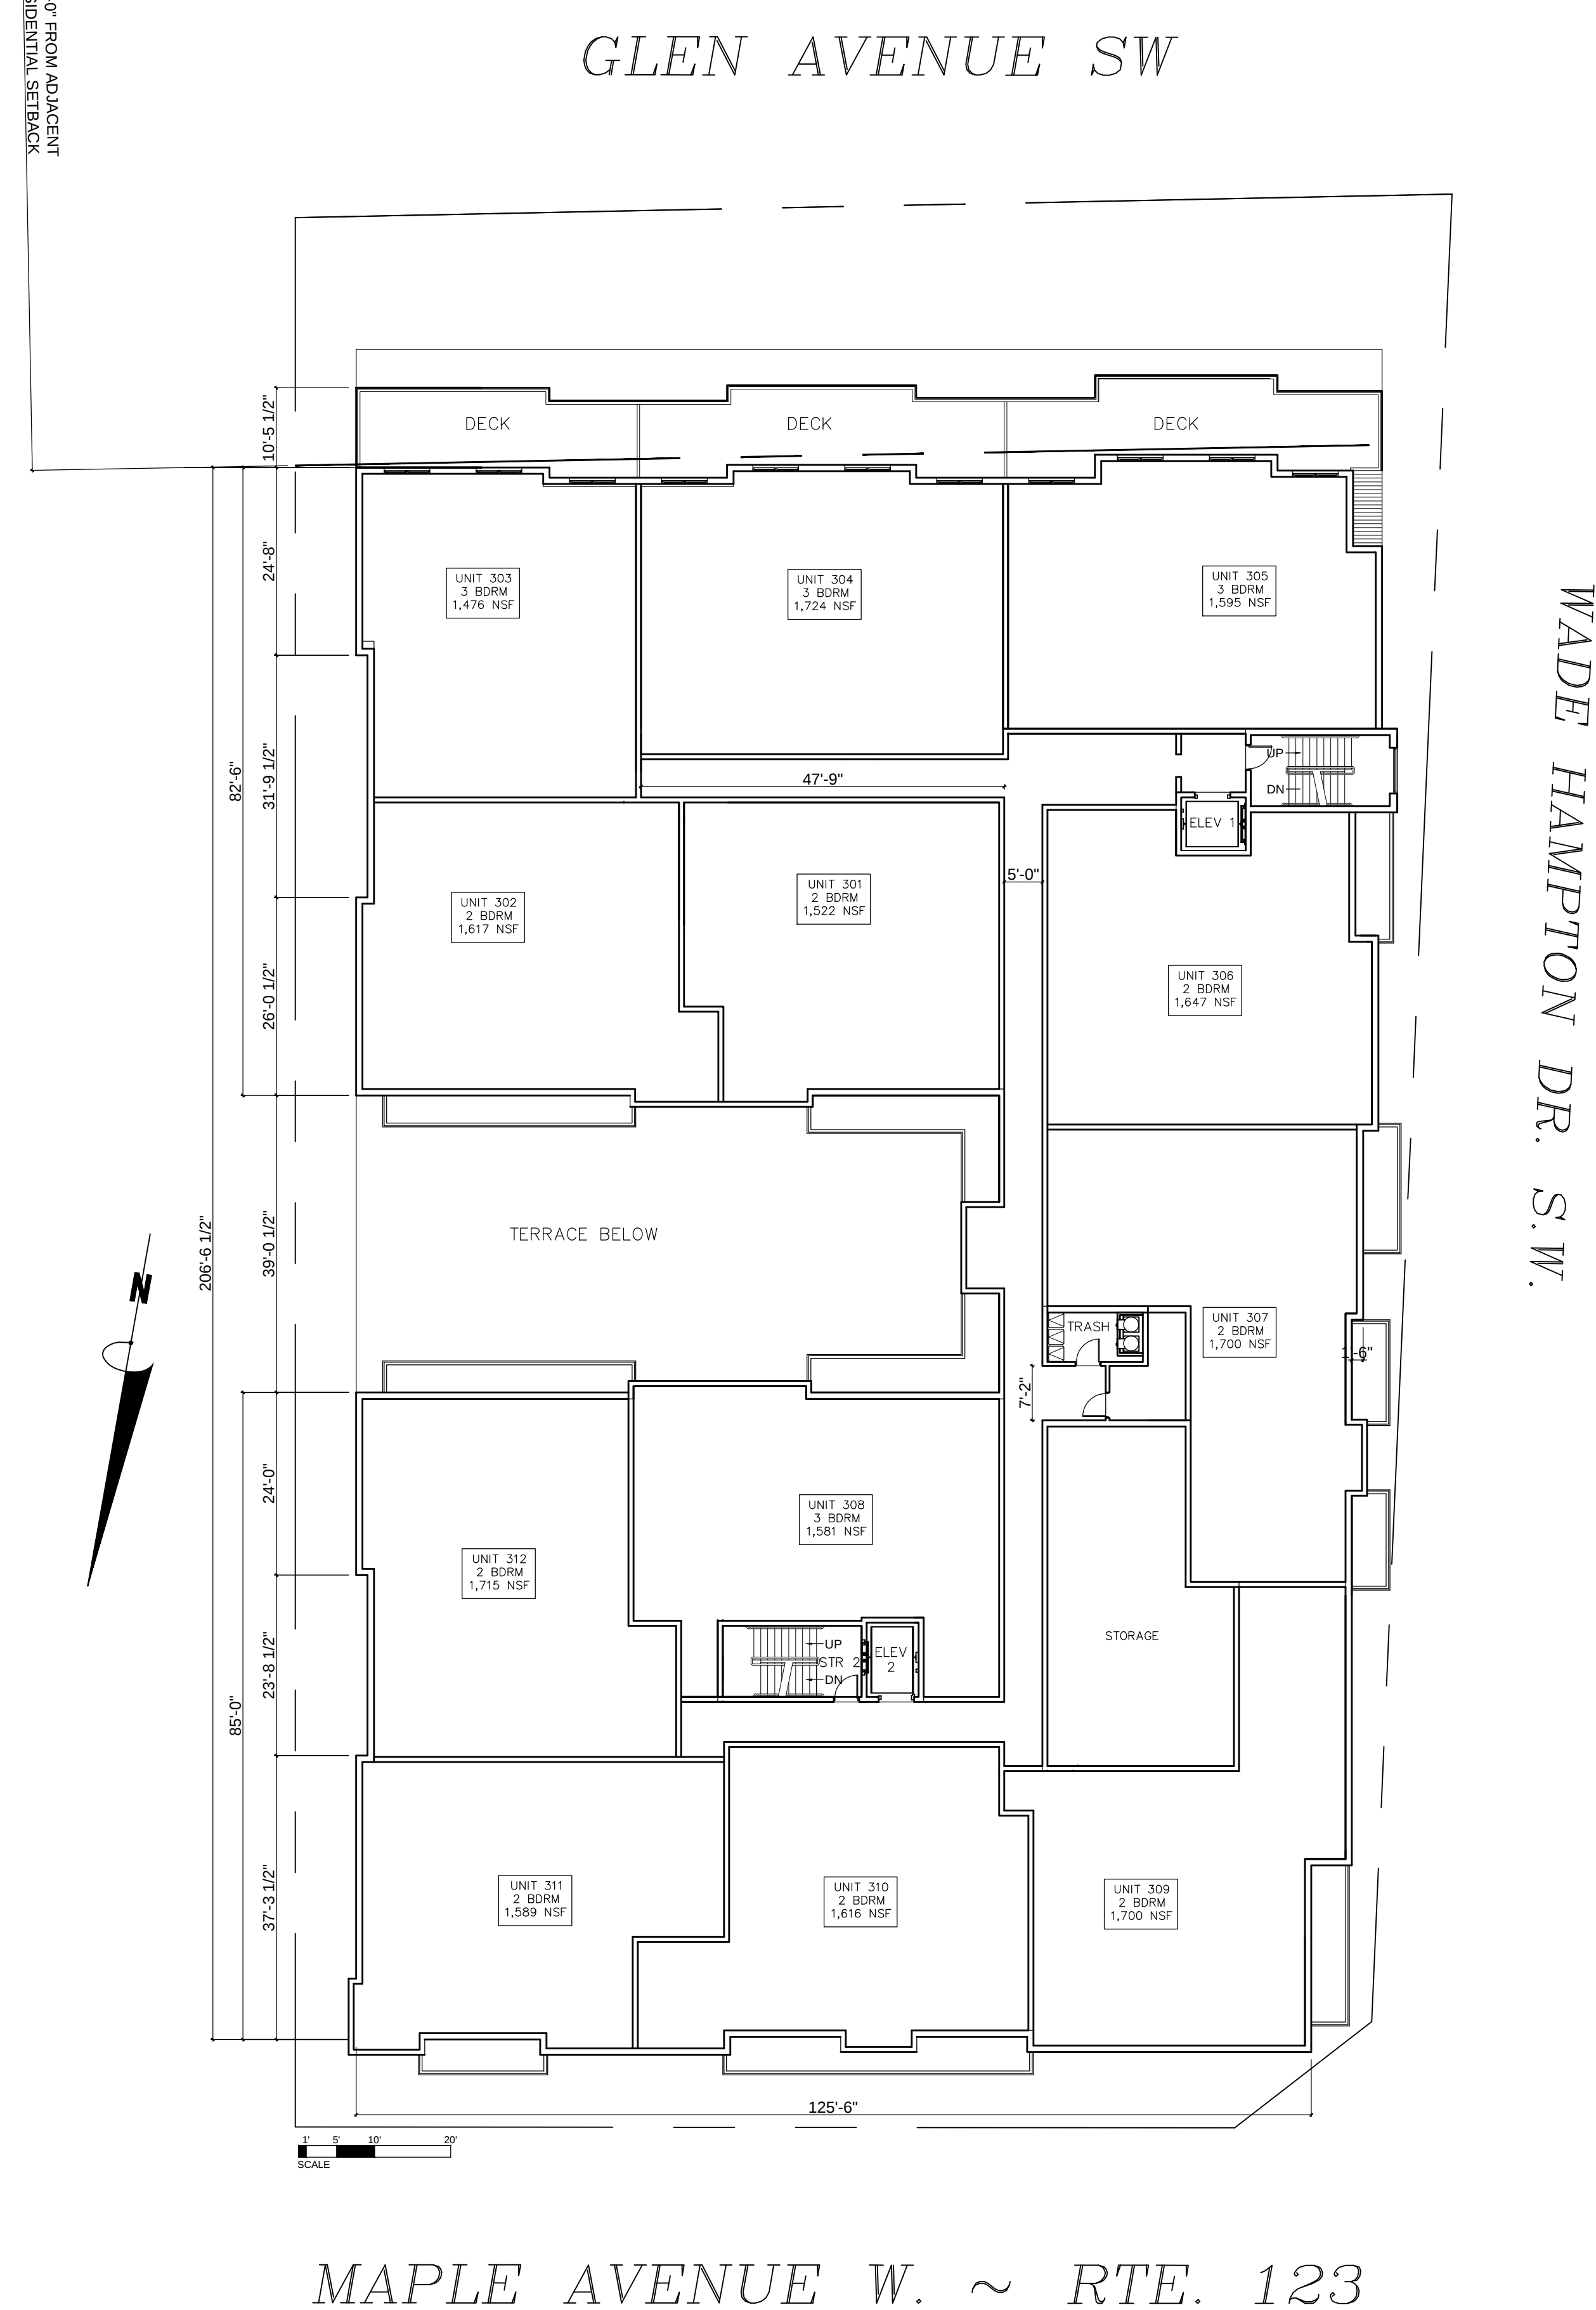


FINAL FLOOR PLAN SUBJECT TO CHANGE

**2/A2** **THIRD FLOOR RESIDENTIAL PLAN**  
NTS


## FOURTH FLOOR RESIDENTIAL PLAN & ROOF PLAN

**380 MAPLE AVENUE MAC REZONING**  
**380 MAPLE AVENUE WEST, VIENNA, VIRGINIA 22180**

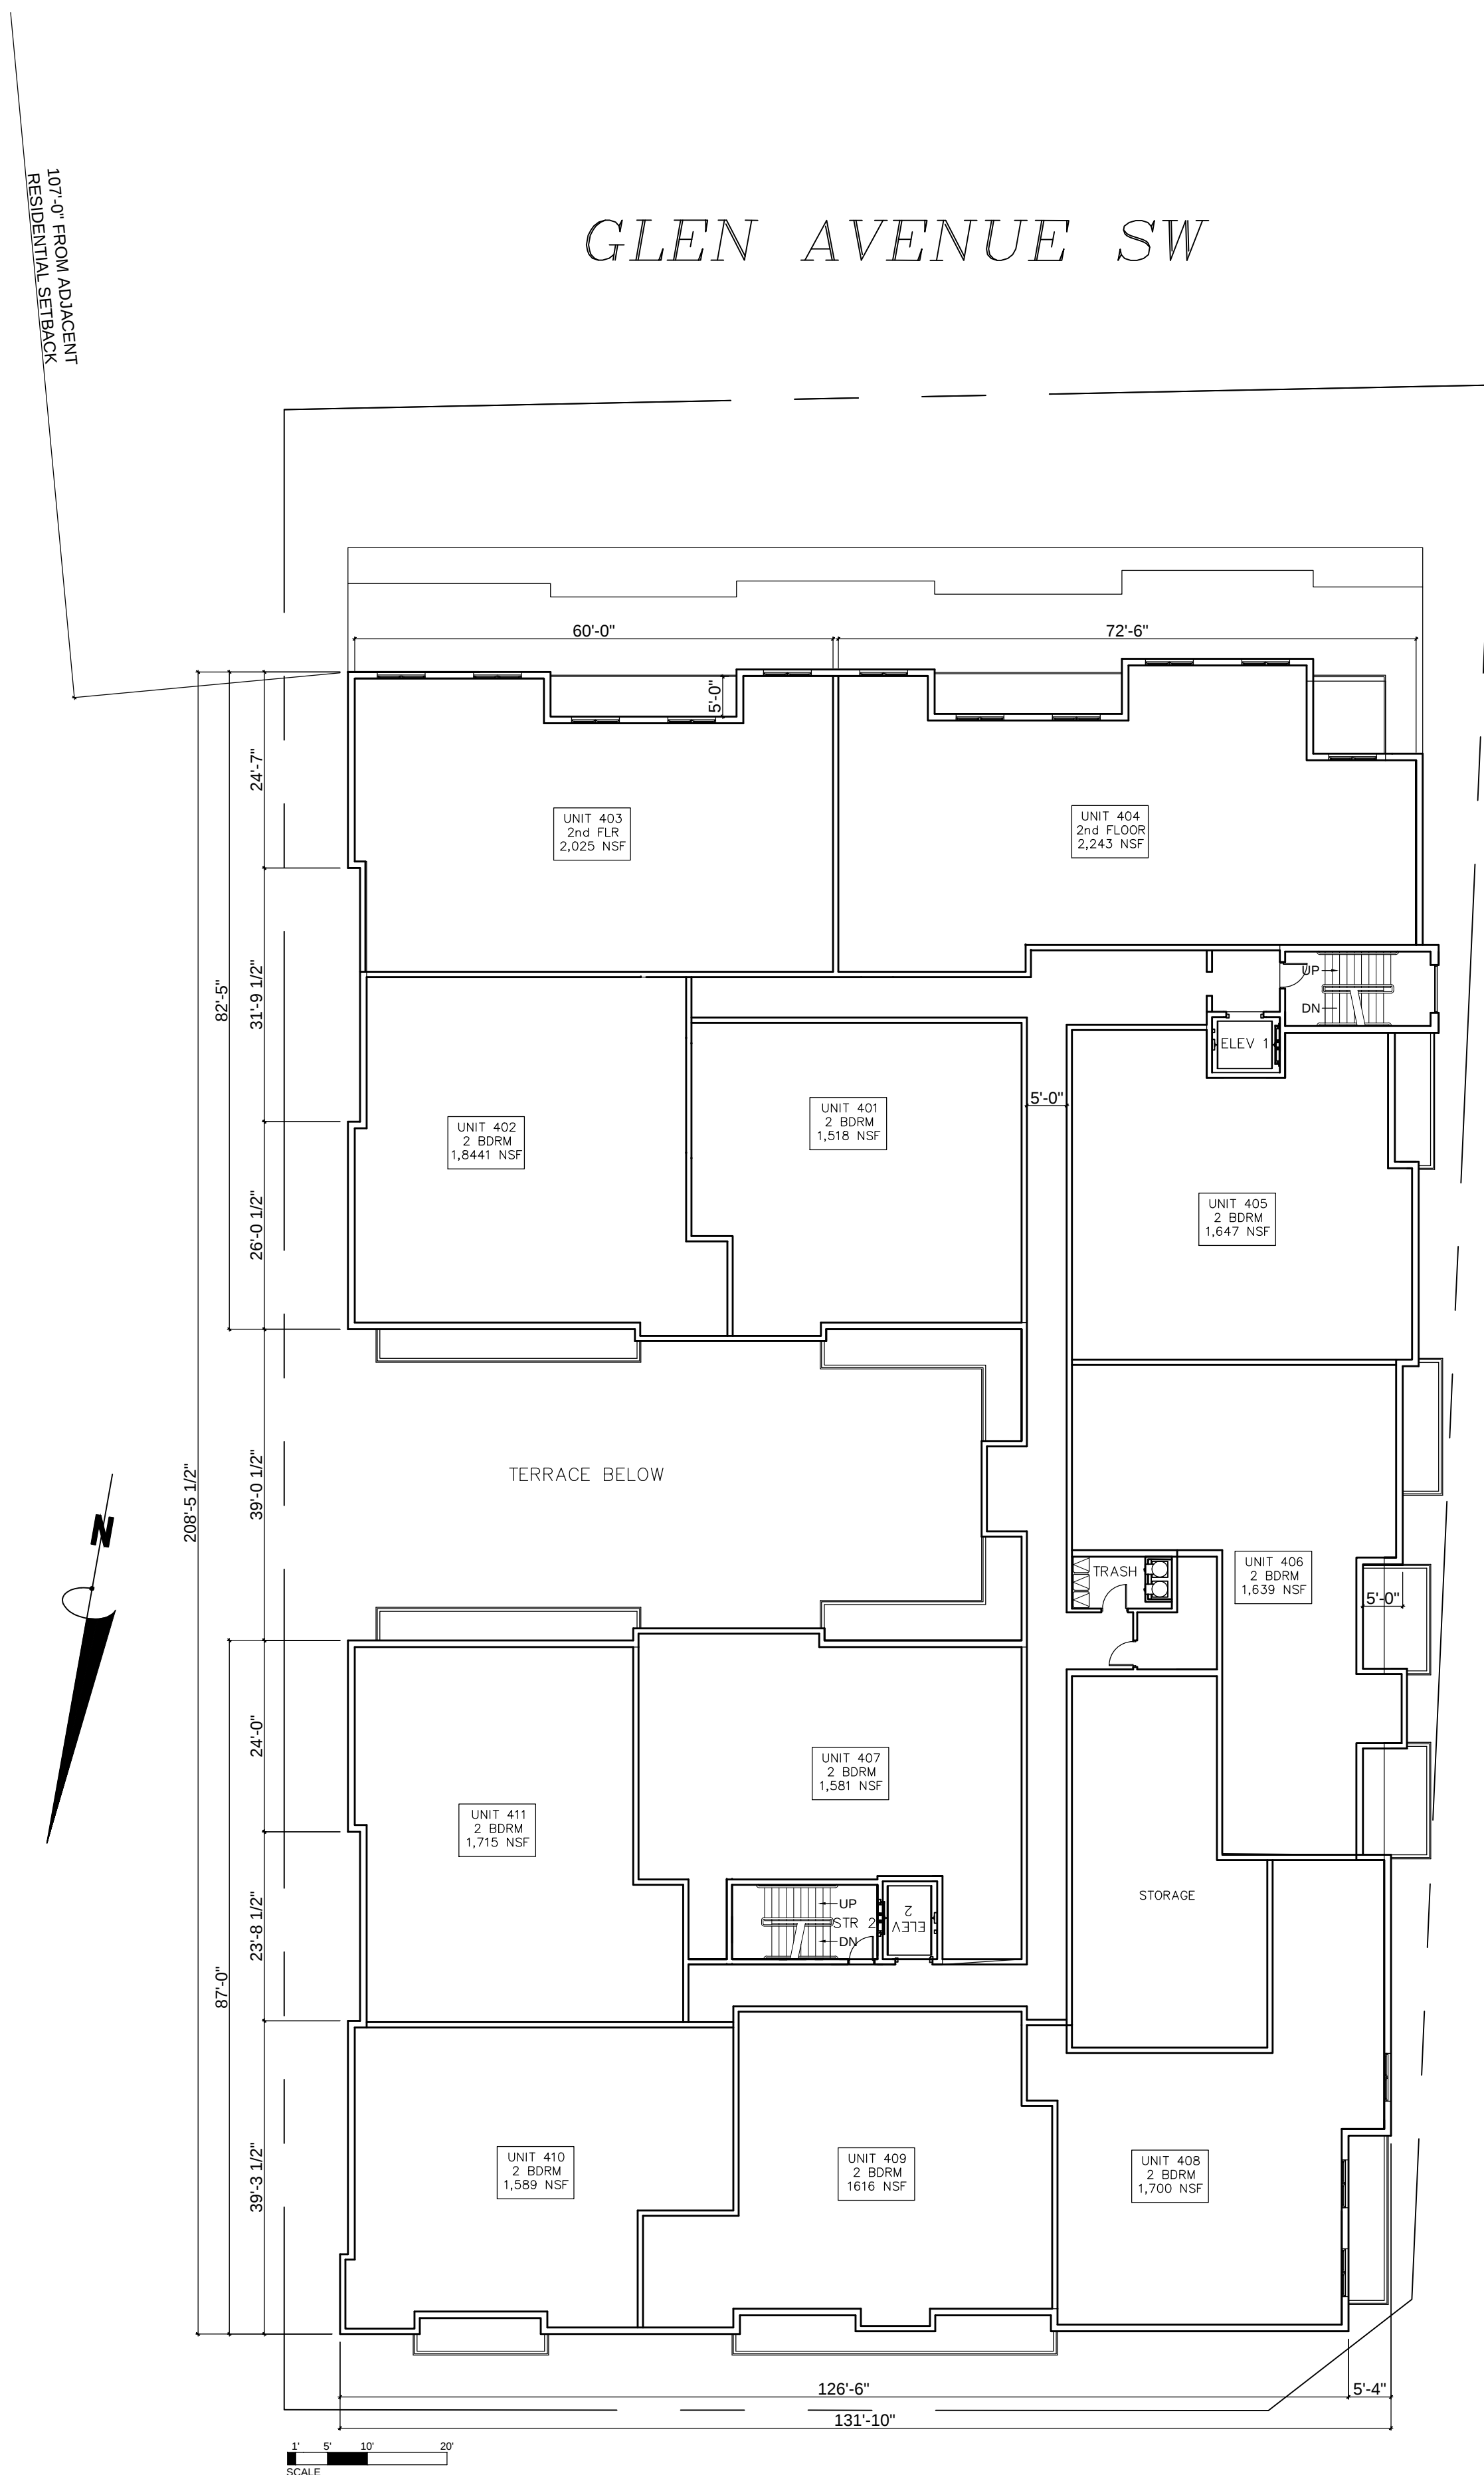

MAPLE AVENUE W. ~ RTE. 123

FINAL FLOOR PLAN SUBJECT TO CHANGE



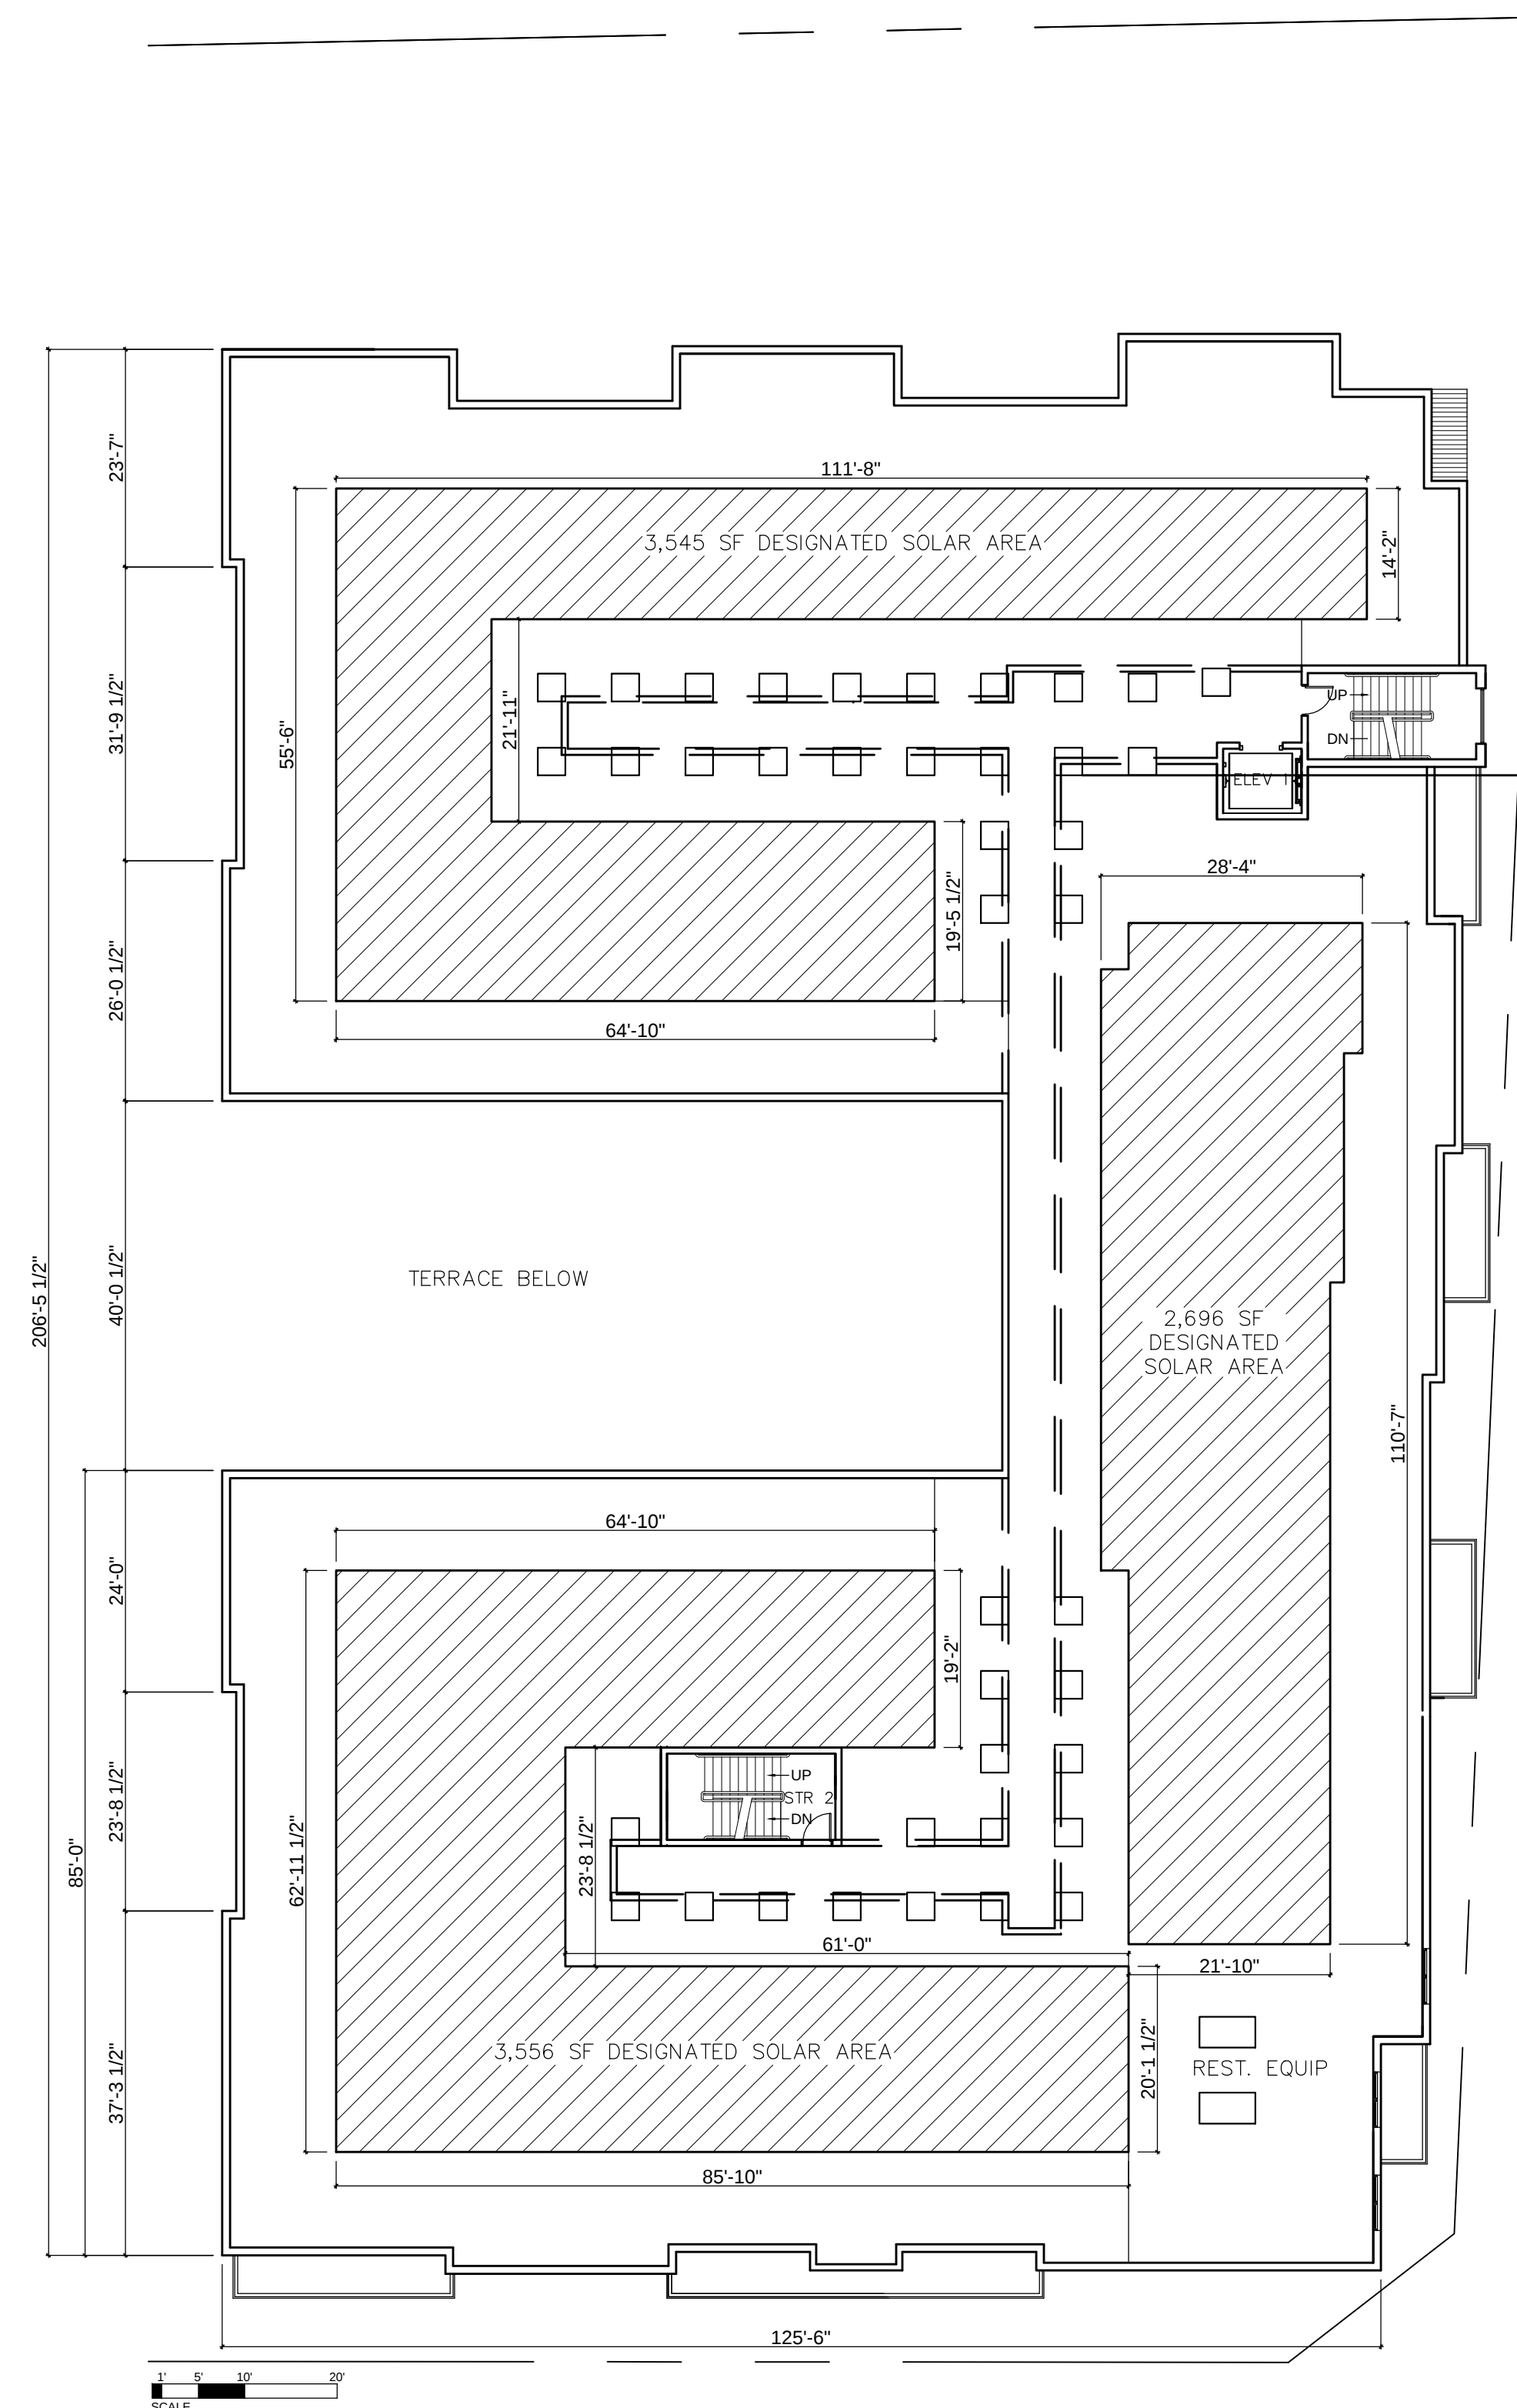


MAPLE AVENUE W. ~ RTE. 123

FINAL FLOOR PLAN SUBJECT TO CHANGE

**REVISIONS:**

**380 MAPLE AVENUE MAC REZONING**  
**380 MAPLE AVENUE WEST, VIENNA, VIRGINIA 22180**

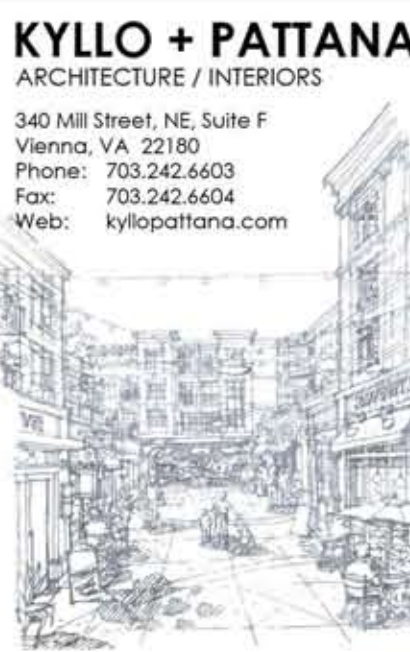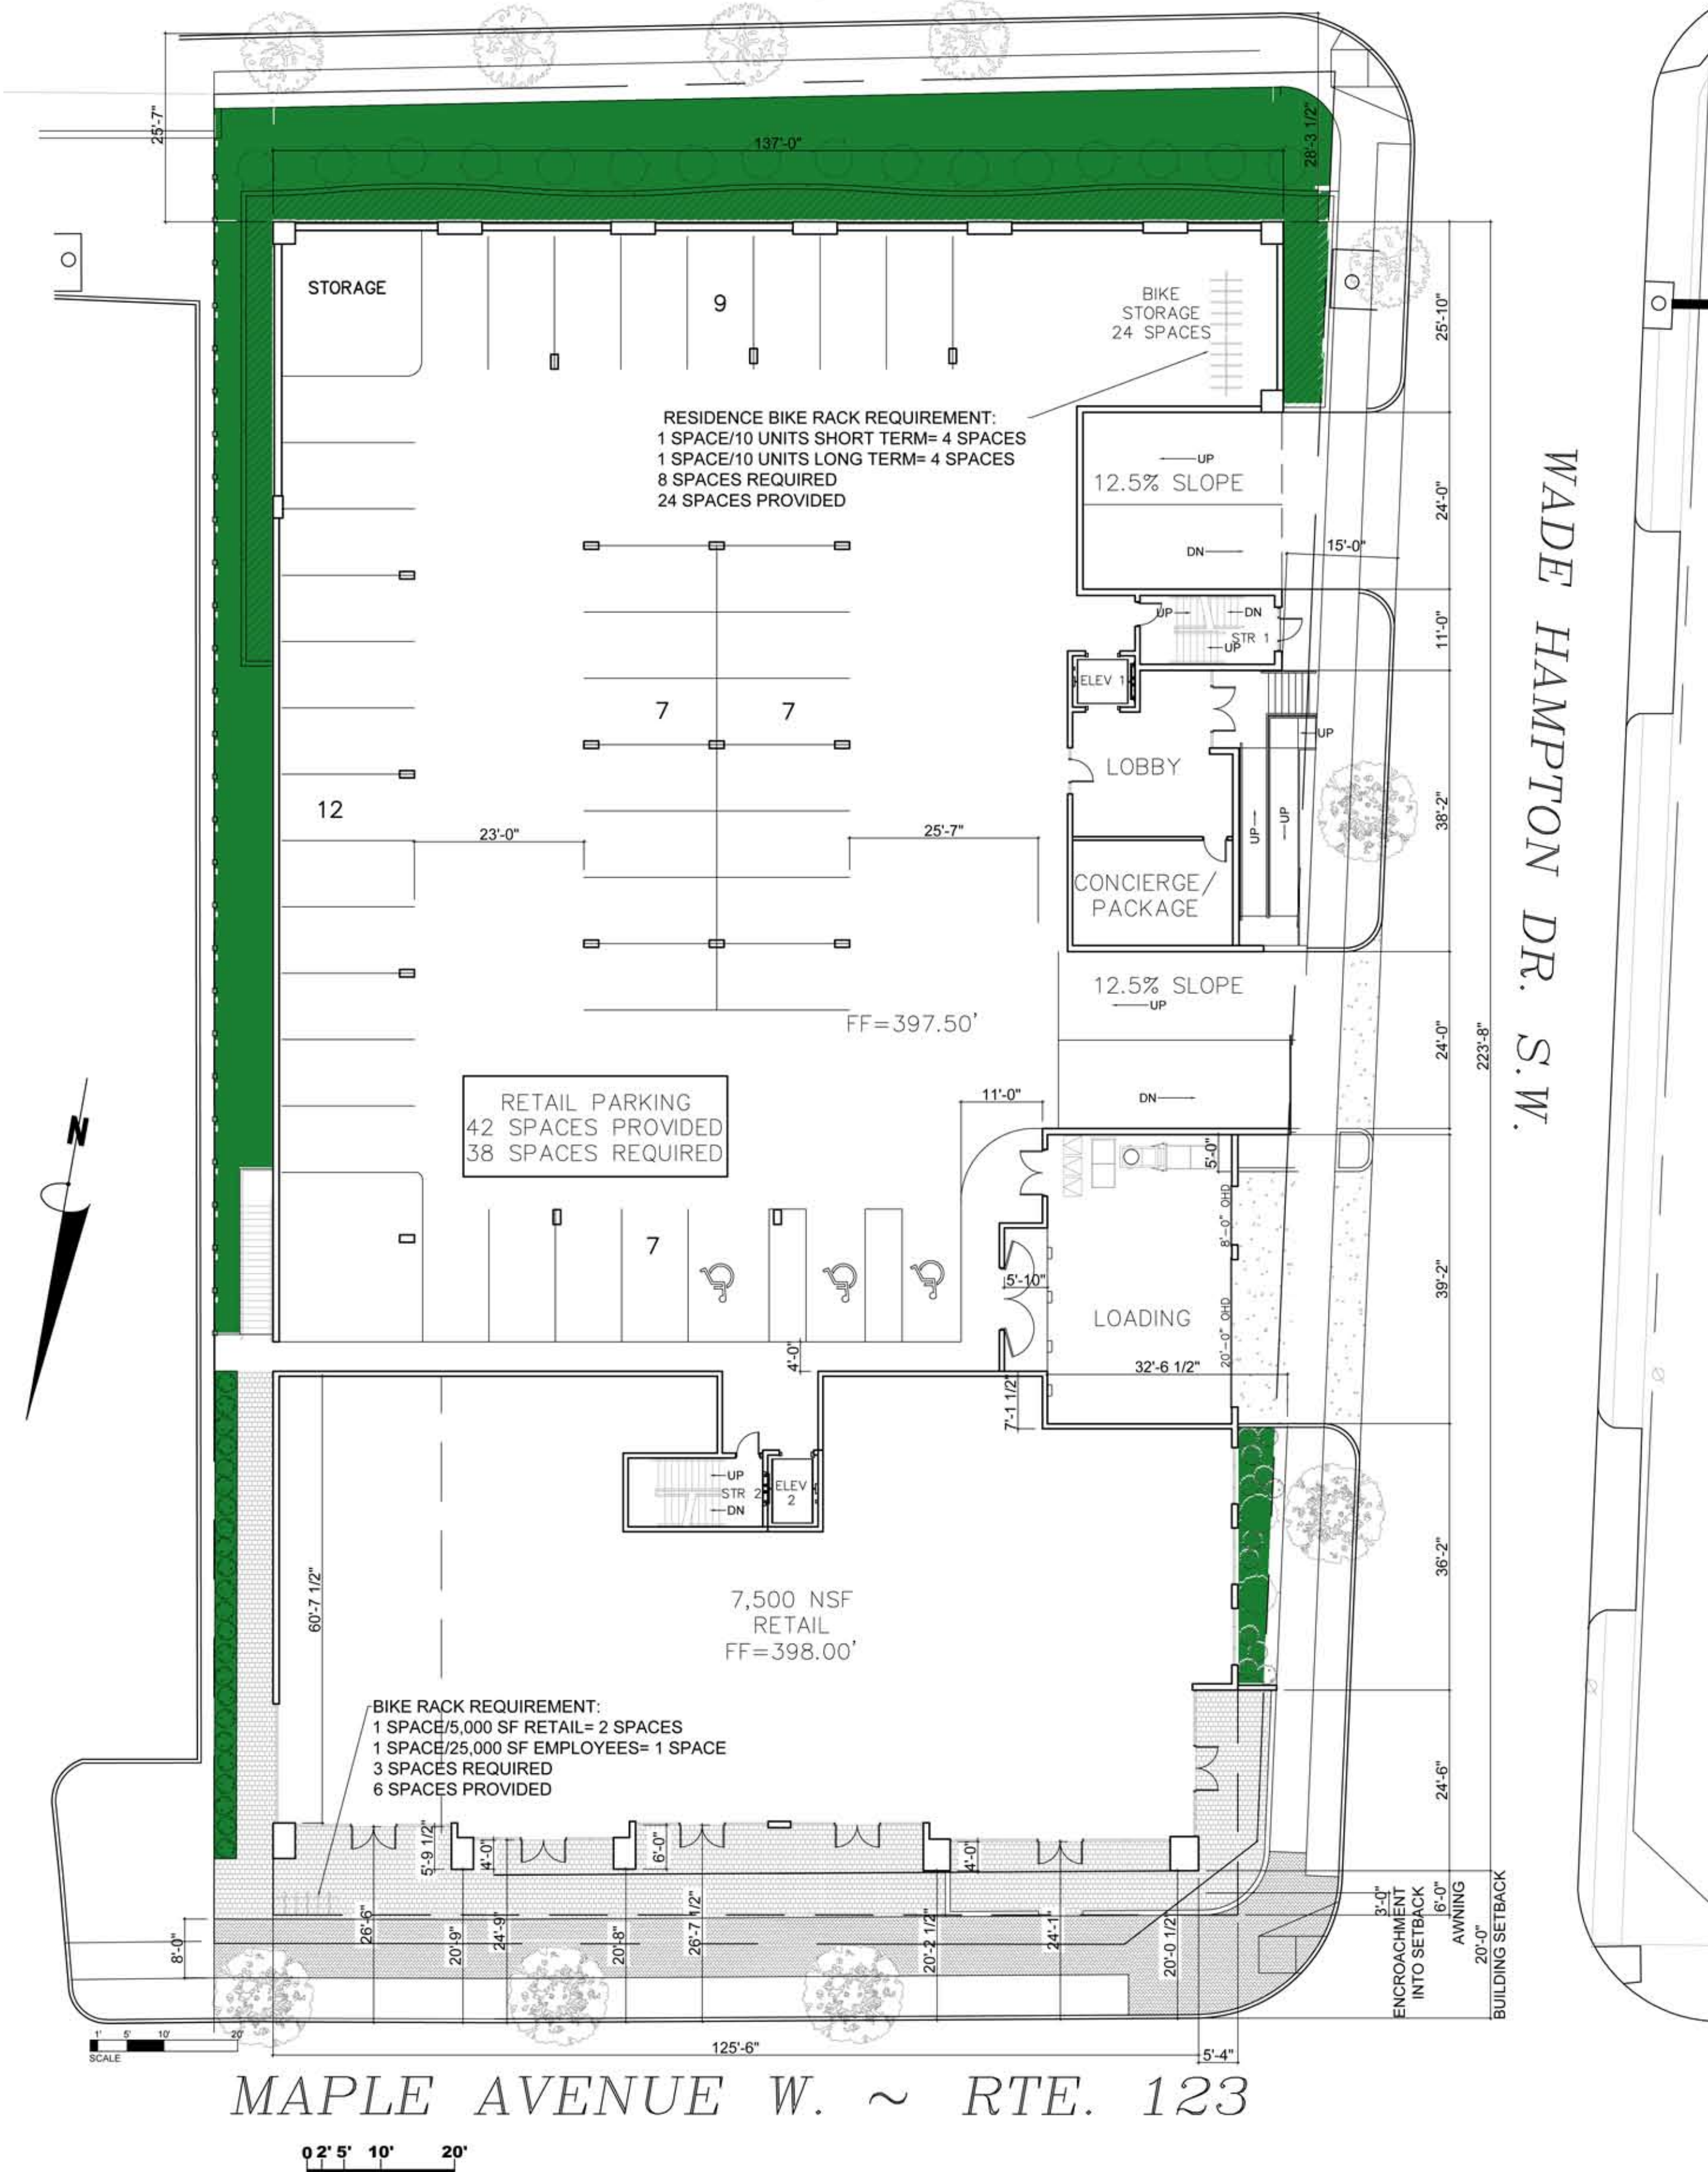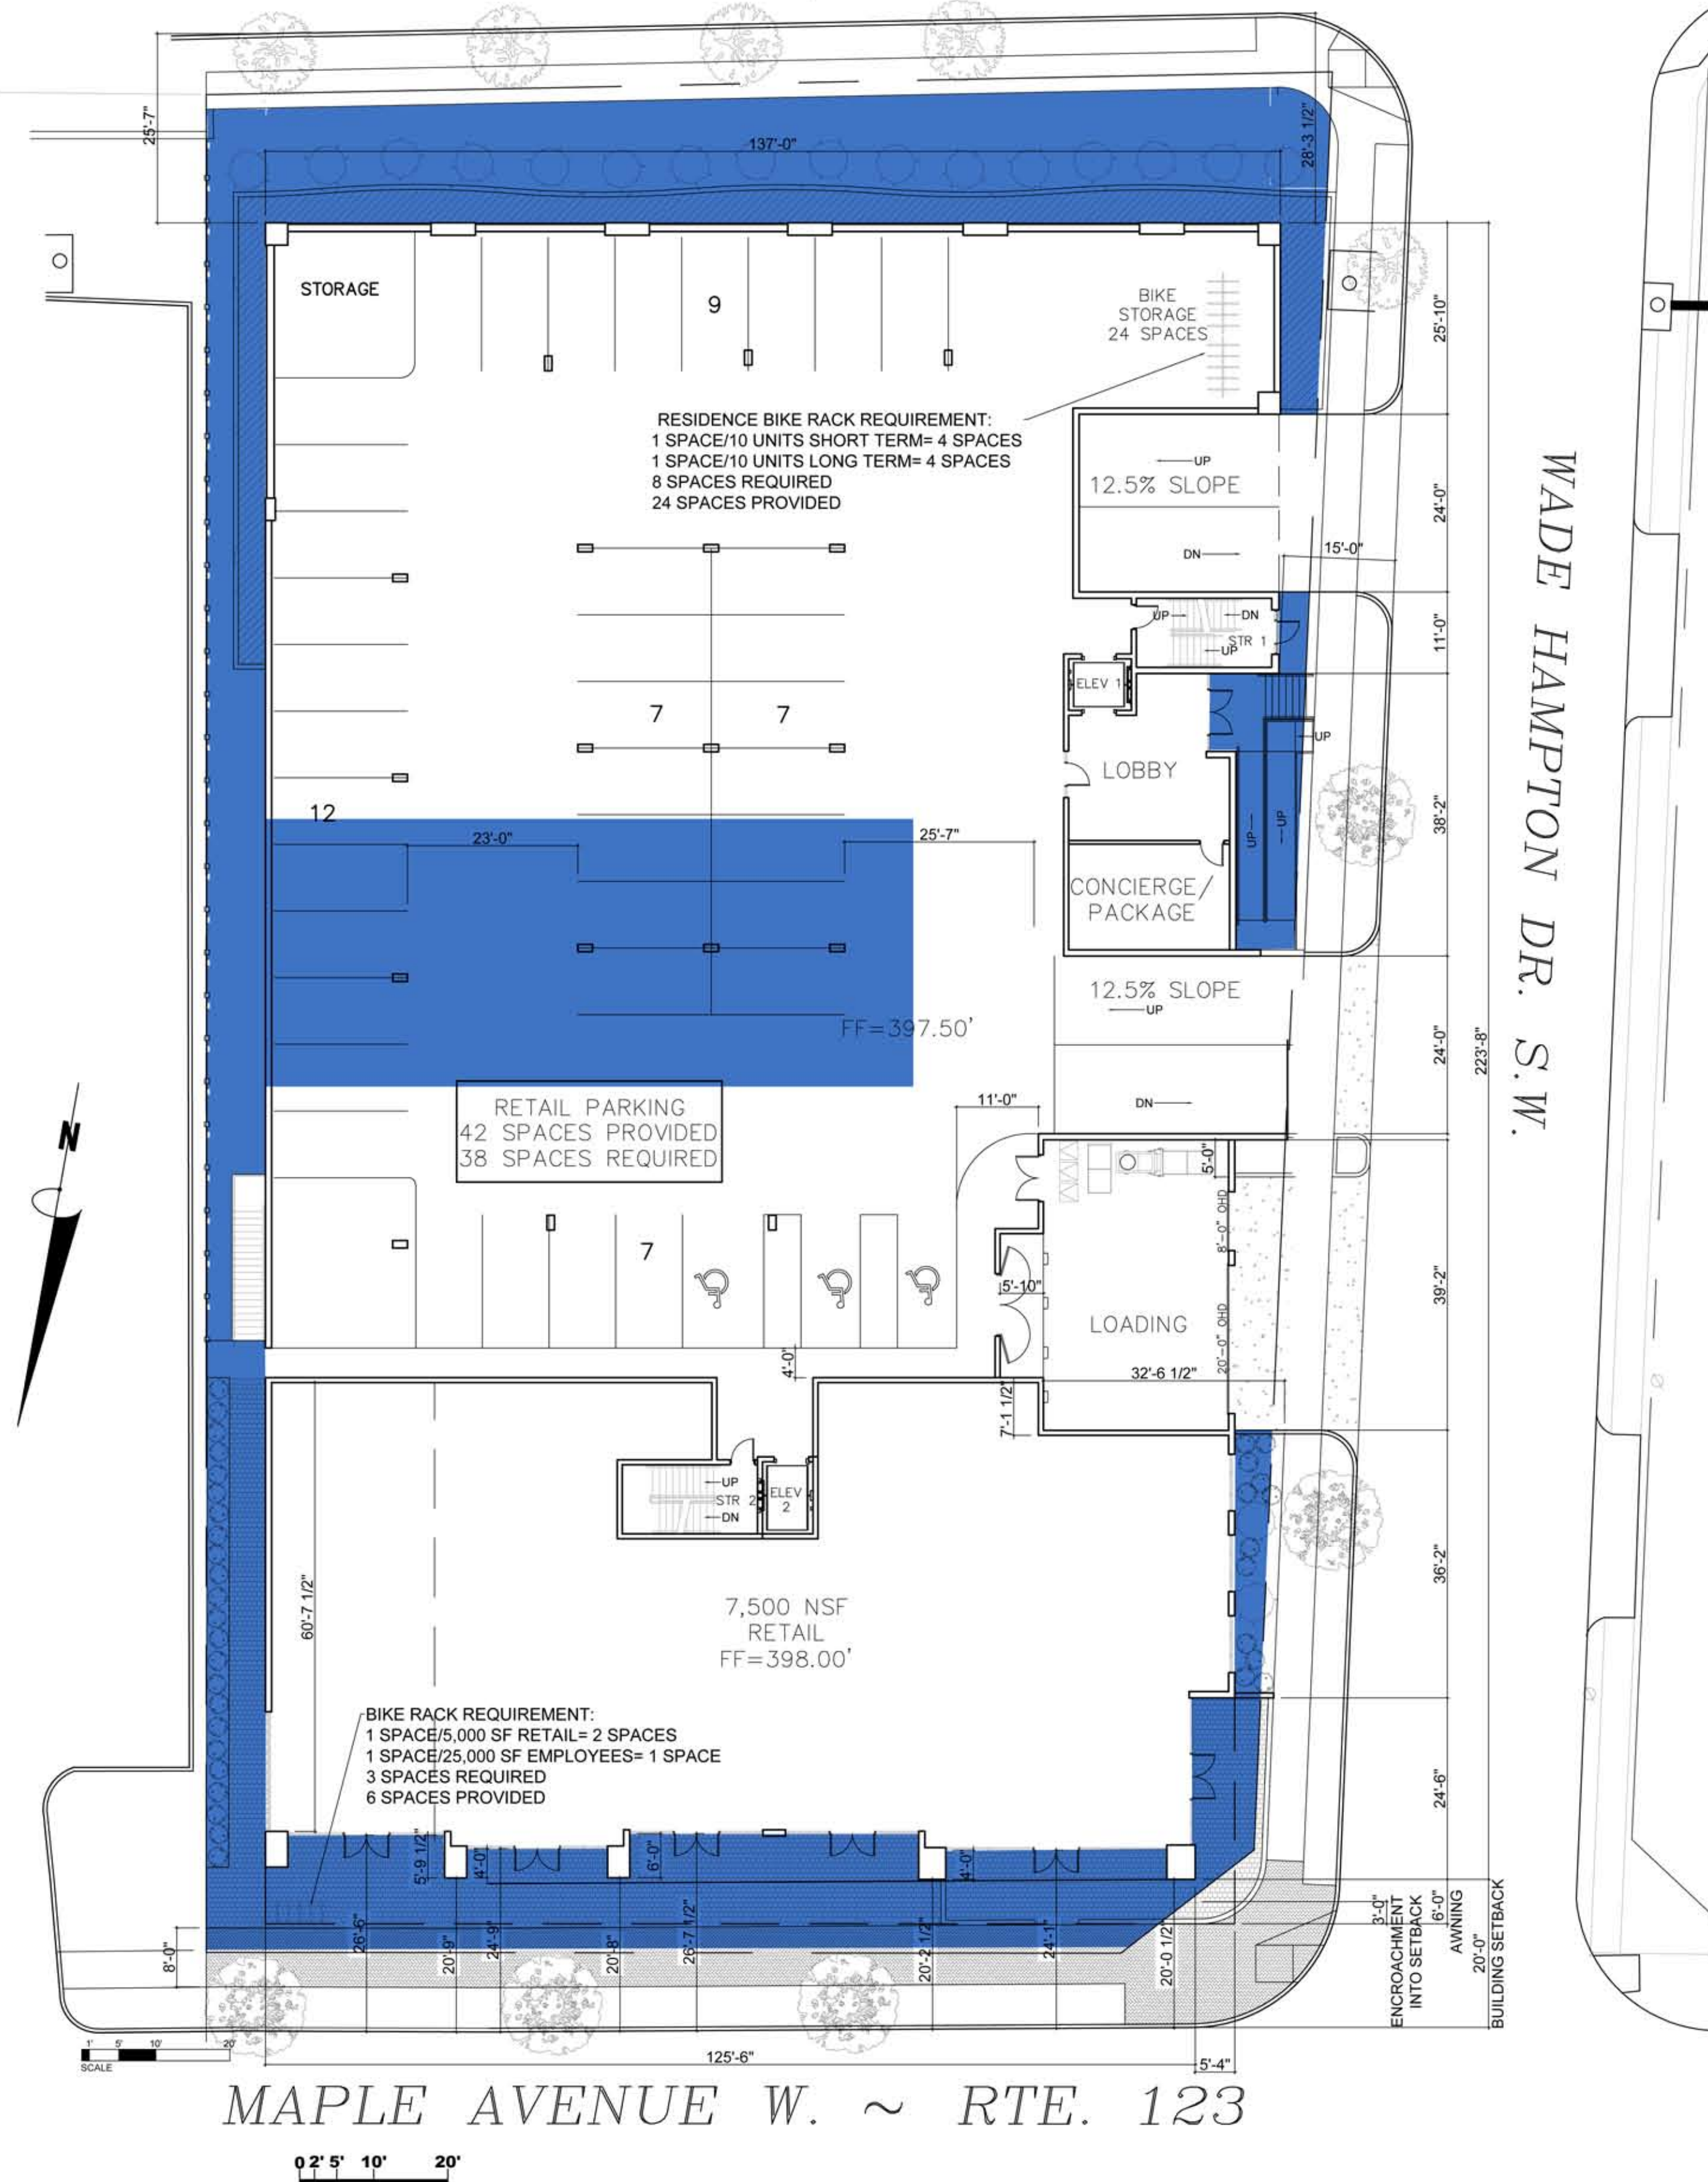

DATE: 6-10-19

JOB NUMBER: X

SCALE: X

DRAWN BY: X

CHECK BY: X

REVISIONS:

OPEN SPACE & PERVIOUS AREA  
CALCULATIONS PLANS

380 MAPLE AVENUE MAC REZONING

340 MILL STREET, VIENNA, VIRGINIA 22180

A5



1/A6 MAPLE AVENUE WEST RENDERED ELEVATION



2/A6 WADE HAMPTON DRIVE RENDERED ELEVATION



3/A6 GLEN AVENUE RENDERED ELEVATION



4/A6 TYSONS CORNER RENDERED ELEVATION

KYLLO + PATTANA

ARCHITECTURE / INTERIORS

340 Mill Street, NE, Suite F  
Vienna, VA 22180  
Phone: 703.242.6603  
Fax: 703.242.6604  
Web: kylospattana.com

|             |         |
|-------------|---------|
| DATE:       | 6-10-19 |
| JOB NUMBER: | X       |
| SCALE:      | X       |
| DRAWN BY:   | X       |
| CHECK BY:   | X       |
| REVISIONS:  |         |

Copyright- No part of this drawing may be reproduced, stored in a retrieval system or transmitted in any form or by any means, mechanical, electrical, photocopying, recording or otherwise without the prior written permission of Kylo Pattana, LLC

RENDERED BUILDING ELEVATIONS

380 MAPLE AVENUE MAC REZONING  
380 MAPLE AVENUE WEST, VIENNA, VIRGINIA 22180



**1/A7** NORTHEAST PERSPECTIVE

NTS



**2/A7** NORTHWEST PERSPECTIVE - MAPLE AVENUE WEST & WADE HAMPTON DRIVE

NTS



**3/A7** SOUTHWEST PERSPECTIVE - WADE HAMPTON DRIVE & GLEN AVENUE


NTS



**4/A7** SOUTHEAST PERSPECTIVE

NTS

**KYLLO + PATTANA**  
ARCHITECTURE / INTERIORS  
340 Mill Street, NE, Suite F  
Vienna, VA 22180  
Phone: 703.242.6603  
Fax: 703.242.6604  
Web: kylopatana.com

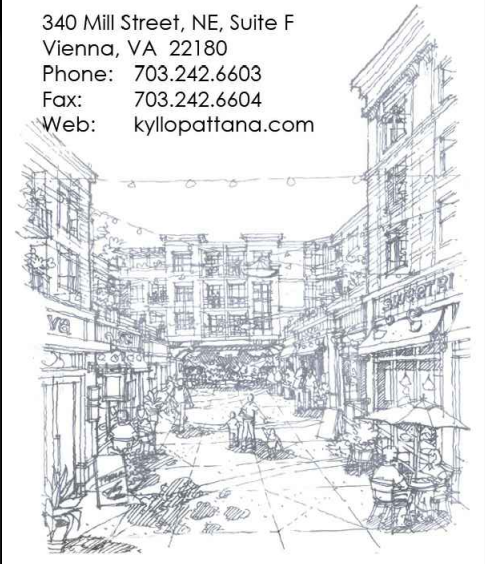

DATE: 6-10-19

JOB NUMBER: X

SCALE: X

DRAWN BY: X

CHECK BY: X

REVISIONS:

Copyright- No part of this drawing may be reproduced, stored in a retrieval system or transmitted in any form or by any means, mechanical, electrical, photocopying, recording or otherwise without the prior written permission of Kylo Pattana, LLC

BUILDING PERSPECTIVES

380 MAPLE AVENUE MAC REZONING  
380 MAPLE AVENUE WEST, VIENNA, VIRGINIA 22180

**A7**



**KYLLO + PATTANA**

ARCHITECTURE / INTERIORS  
340 Mill Street, NE, Suite F  
Vienna, VA 22180  
Phone: 703.242.6603  
Fax: 703.242.6604  
Web: kylopattana.com



DATE: 6-10-19

JOB NUMBER: X

SCALE: X

DRAWN BY: X

CHECK BY: X

REVISIONS:

Copyright- No part of this drawing may be reproduced, stored in a retrieval system or transmitted in any form or by any means, mechanical, electrical, photocopying, recording or otherwise without the prior written permission of Kylo Pattana, LLC

BUILDING ISOMETRICS

380 MAPLE AVENUE MAC REZONING  
380 MAPLE AVENUE WEST, VIENNA, VIRGINIA 22180

A8