



MAPLE AVENUE MATERIALS		
ITEM	MANUFACTURER	TYPE / COLOR
AS - ALUMINUM STOREFRONT	KAWNEER	451 T / CHARCOAL
AD - ALUMINUM DOOR	KAWNEER	BLACK
B1 - BRICK	GENERAL SHALE	BLUE RIDGE REGENT
B2 - BRICK	GENERAL SHALE	CUMBERLAND TUDOR
B3 - QUEEN SIZE BRICK	GENERAL SHALE	ROSE RANGE TUDOR
FGD - FIBERGLASS DOOR (SWING DOOR AT BALCONIES)	THERMATRU	BLACK ONIX
HMD - HOLLOW METAL DOOR	CECO	MATCH - PT3
LS - LIMESTONE	INDIA LIMESTONE MILLS	BUFF
MC - METAL CANOPY	CUSTOM FABRICATION	MATCH - PT3
MBR - METAL BALCONY RAILING	ULTRAMAX	UMX-200 2R / BLACK
MR - METAL ROOF	PAC CLAD	SNAP CLAD/ TRADITIONAL BLACK
MS - METAL SCREEN	CUSTOM FABRICATION	MATCH - PT3
PT1 - PAINT	SHERWIN WILLIAMS	ACACIA HAZE
PT2 - PAINT	SHERWIN WILLIAMS	SMOKE BUSH
PT3 - PAINT	SHERWIN WILLIAMS	CLASSIC FRENCH GRAY
PT4 - PAINT	SHERWIN WILLIAMS	COLOR TO MATCH B2
RW - RETAINING WALL	GET REAL STONE	BILTMORE BLEND - RANDOM ASHLAR
S1 - FIBER CEMENT SIDING	JAMES HARDIE SIDING	COBBLESTONE
SOD - SEGMENTED OVERHEAD DOOR	OVERHEAD DOOR COMPANY	INSULATED, SEGMENTED, FLUSH PANEL DOOR, MATCH COLOR PT4
SHW - SINGLE HUNG WINDOW	ANDERSEN	BLACK
SW - SYNTHETIC WOOD - ALTERNATE: METAL	PVC: VERSATEX (OR SIM.) / ALTERNATE: CUSTOM BENT METAL	SEE ELEVATIONS FOR COLOR TAG
SWP - SYNTHETIC WOOD PANELING - ALTERNATE: METAL		
TT - TRIM - PVC OR SIM. SYNTHETIC WOOD		

GENERAL NOTE: Product manufacturer/ product type may change with final building construction provided color, style, and material type remains consistent with that shown

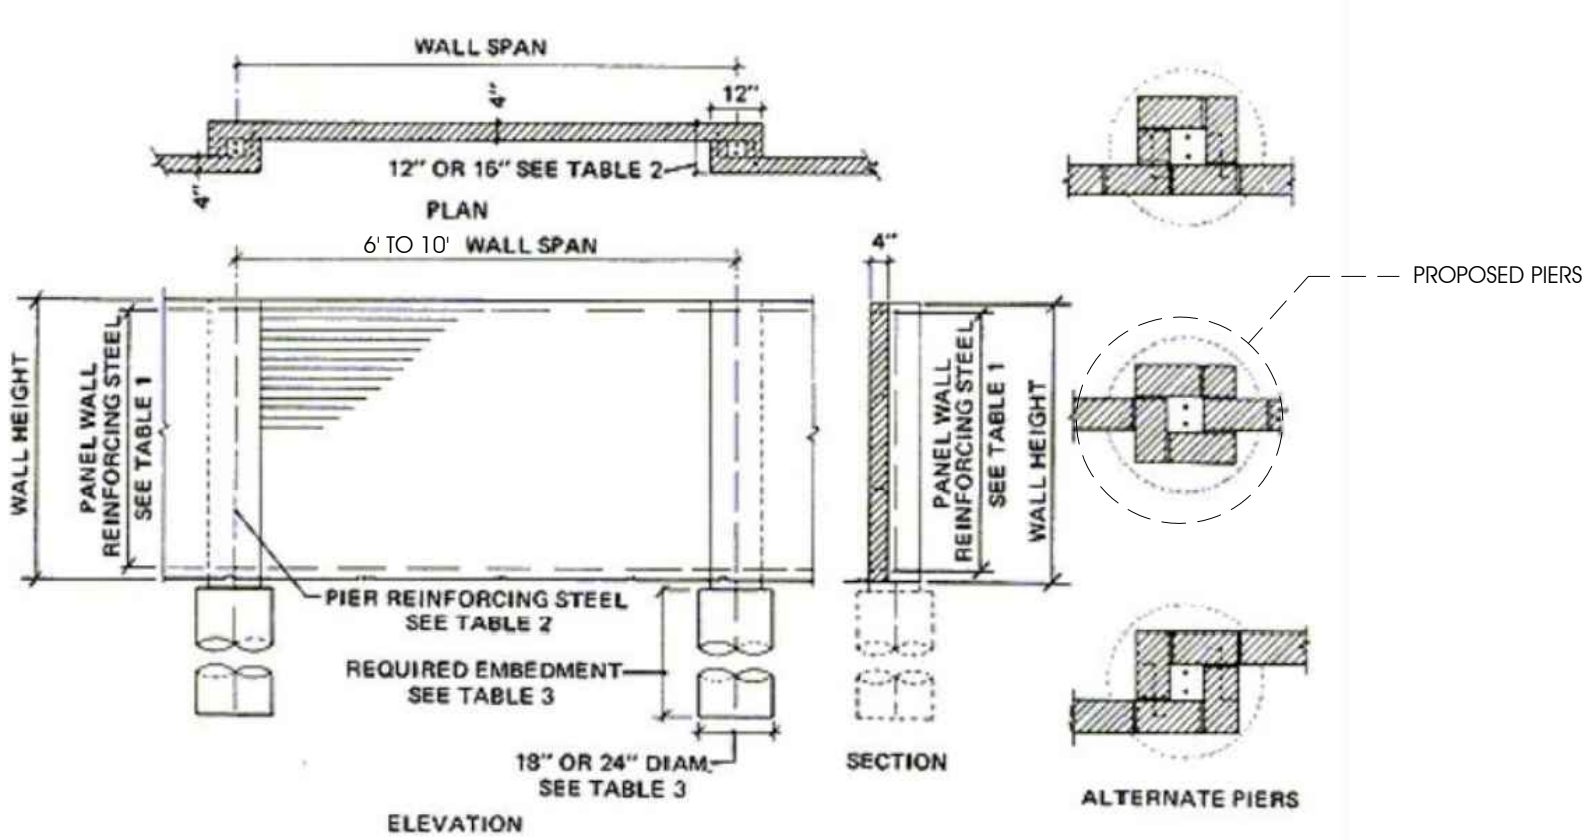

B BRICK SCREEN WALL DETAIL
NOTE: EXCERPT FROM BIA TECHNICAL NOTES 29A. REFER TO DOCUMENT FOR ADDITIONAL INFORMATION
<https://www.gobrick.com/media/file/29a-brick-in-landscape-architecture---garden-walls.pdf>
1/2"=1'-0"

 

A SOUTH EAST ELEVATION W/BOUNDARY WALL
3/32"=1'-0"

RUST | ORLING
ARCHITECTURE

1215 CAMERON STREET
ALEXANDRIA, VA
22314

T - 703.836.3205
admin@rustorling.com
www.rustorling.com

515 MAPLE AVE E
VIENNA, VA 22180

25005

REVISIONS

DATE	DESCRIPTION

BAR COA
09.25.2025

ELEVATION

SHEET NO.

A203