


FILE NAME: H:\2018\18580-00_MCDONALDS\80304_C1_1.dwg LAYOUT NAME: Work PLOTTED Thursday, August 08, 2019 - 1:33pm

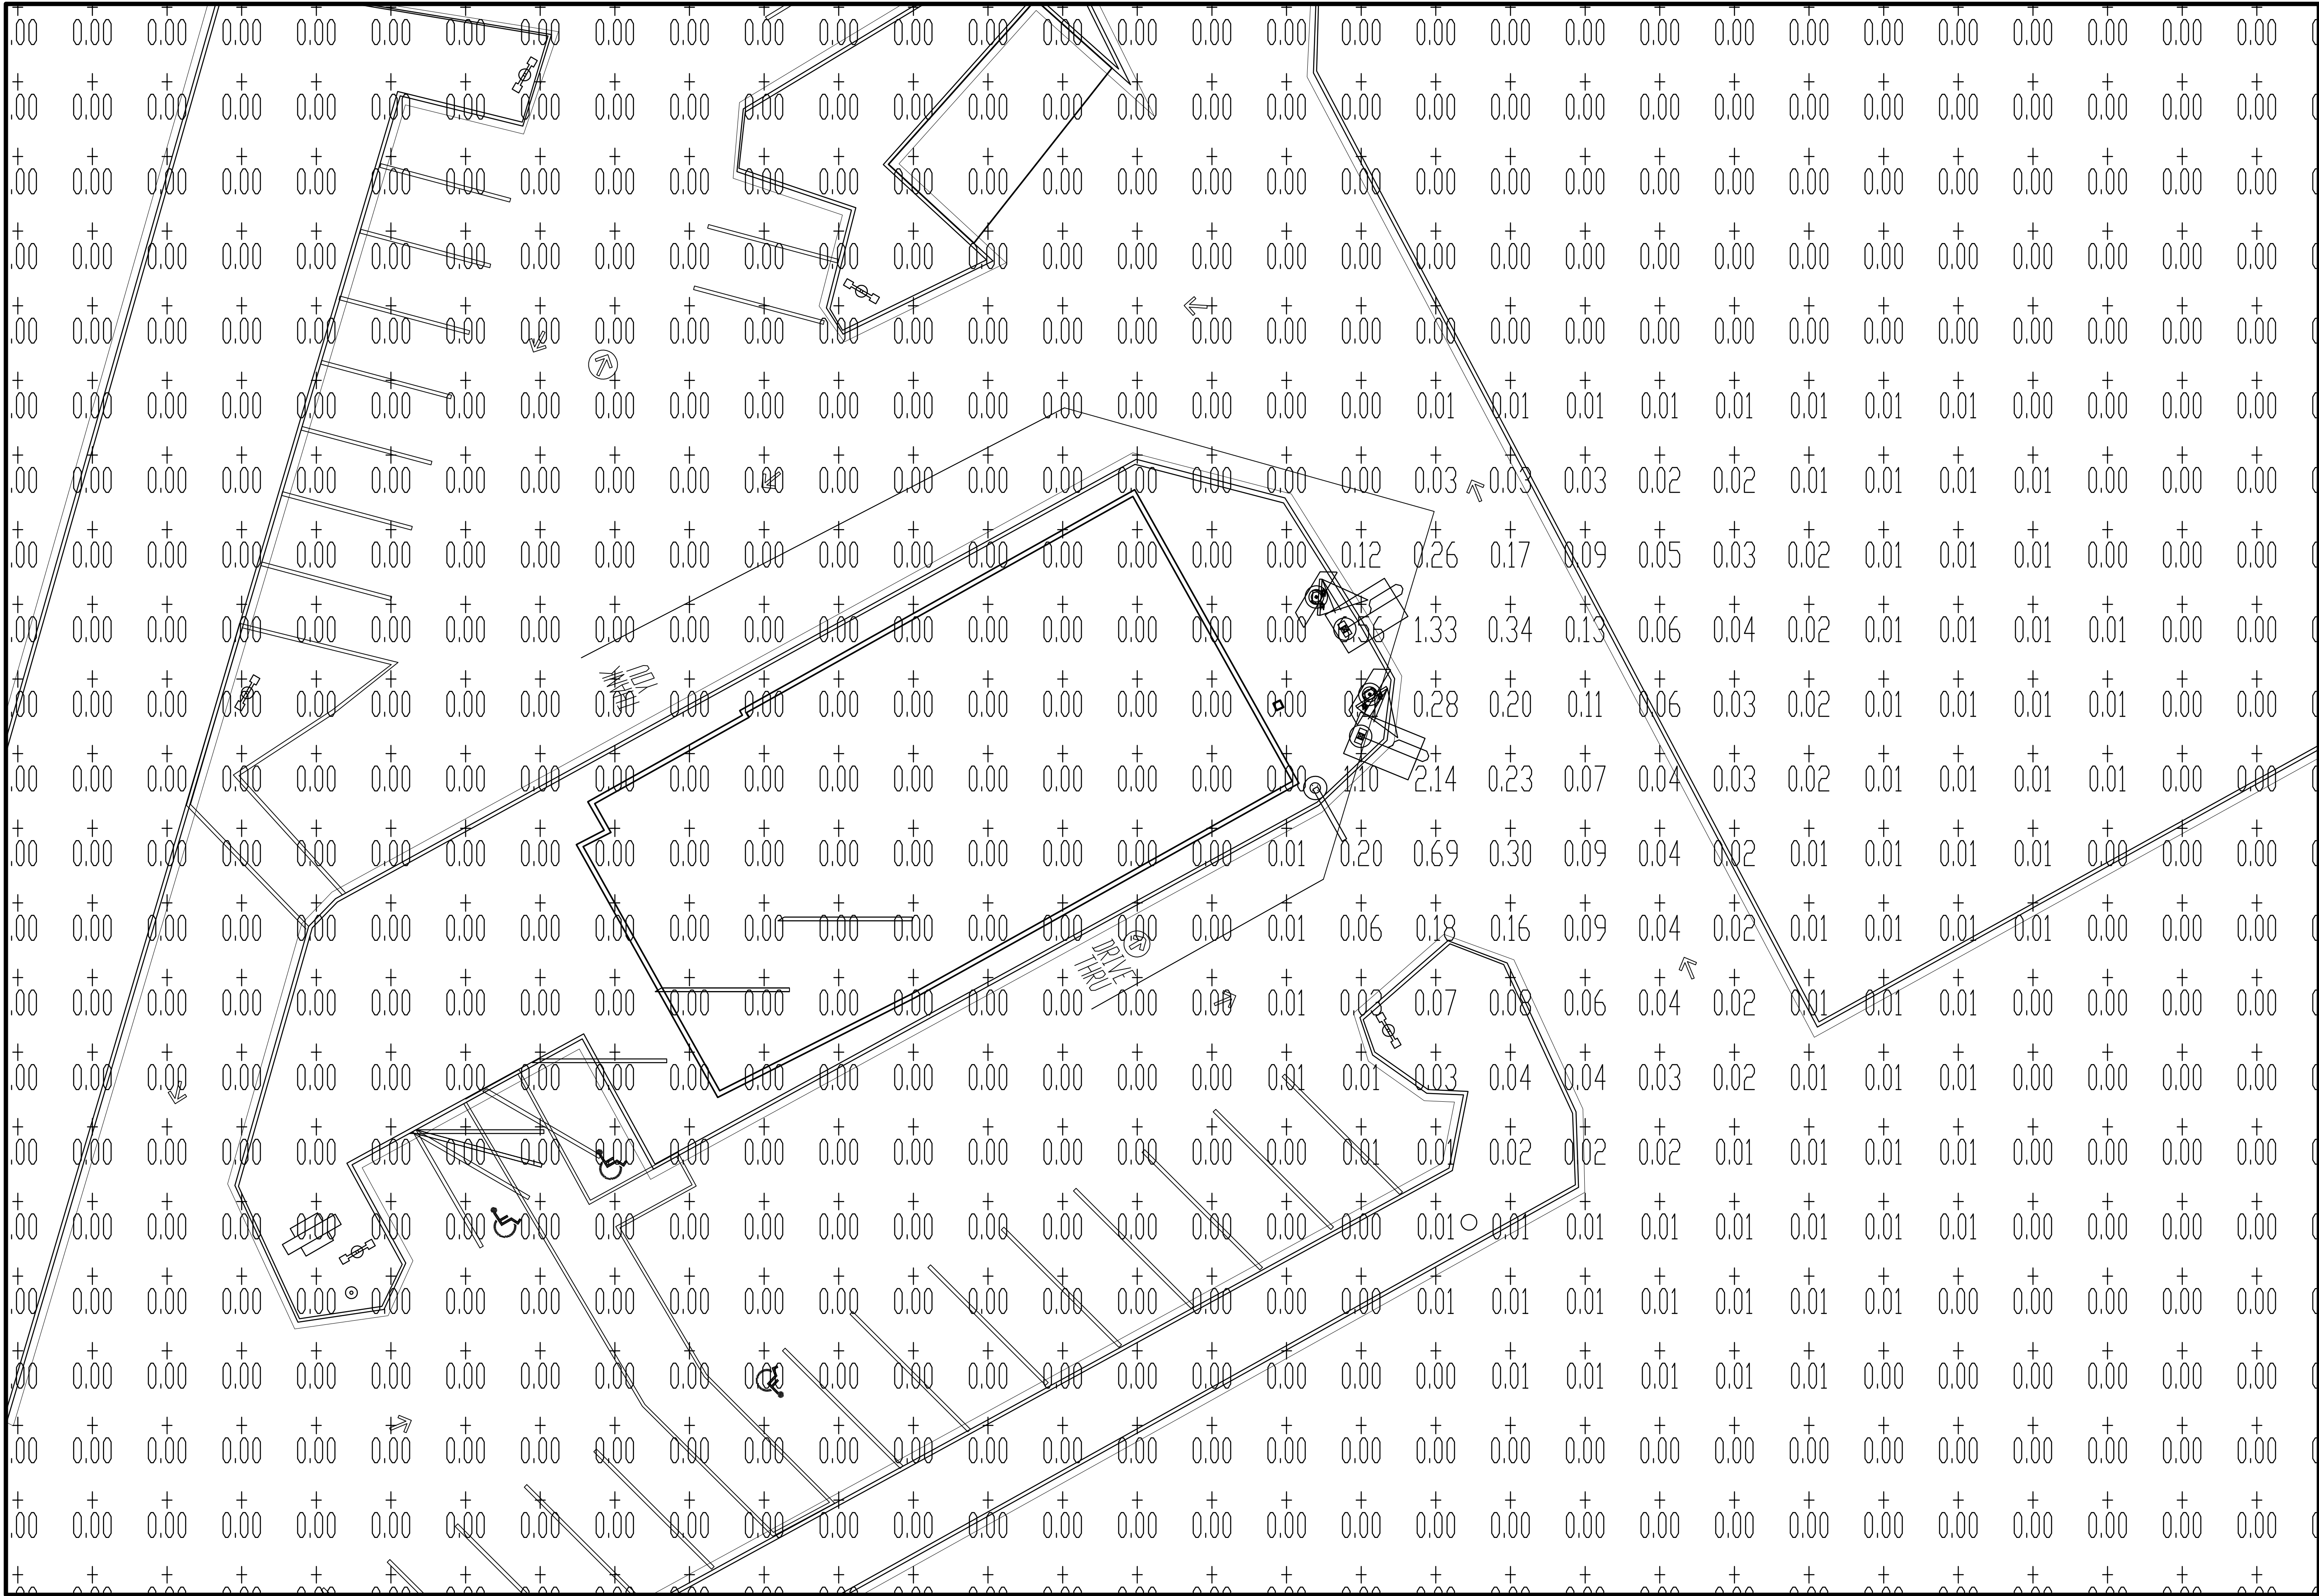


PHOTOMETRIC SITE PLAN
SCALE: 3/32" = 1'-0"



REV	DATE	BY	DESCRIPTION

RRMM
ARCHITECTS, PC
1317 Executive Blvd, Suite 200
Chesapeake, VA 23320
(757) 622-2828 / fax (757) 622-6883

COMMONWEALTH OF VIRGINIA
DONNA A. ELLIOTT
Lic. No. 9184
8/8/2019
ARCHITECT

 

© 2017 McDonald's USA, LLC
McDonald's USA, LLC
NSN 1630
SITE ADDRESS: 1212 JEFFERSON DAVIS HIGHWAY
FREDERICKSBURG, VIRGINIA, 22401

DATE	03/19/2018
PROJECT	18580-34
DESIGNED	RWH
DRAWN	RWH
CHECKED	DAE

SITE AND
UTILITY PLAN
C1.2