




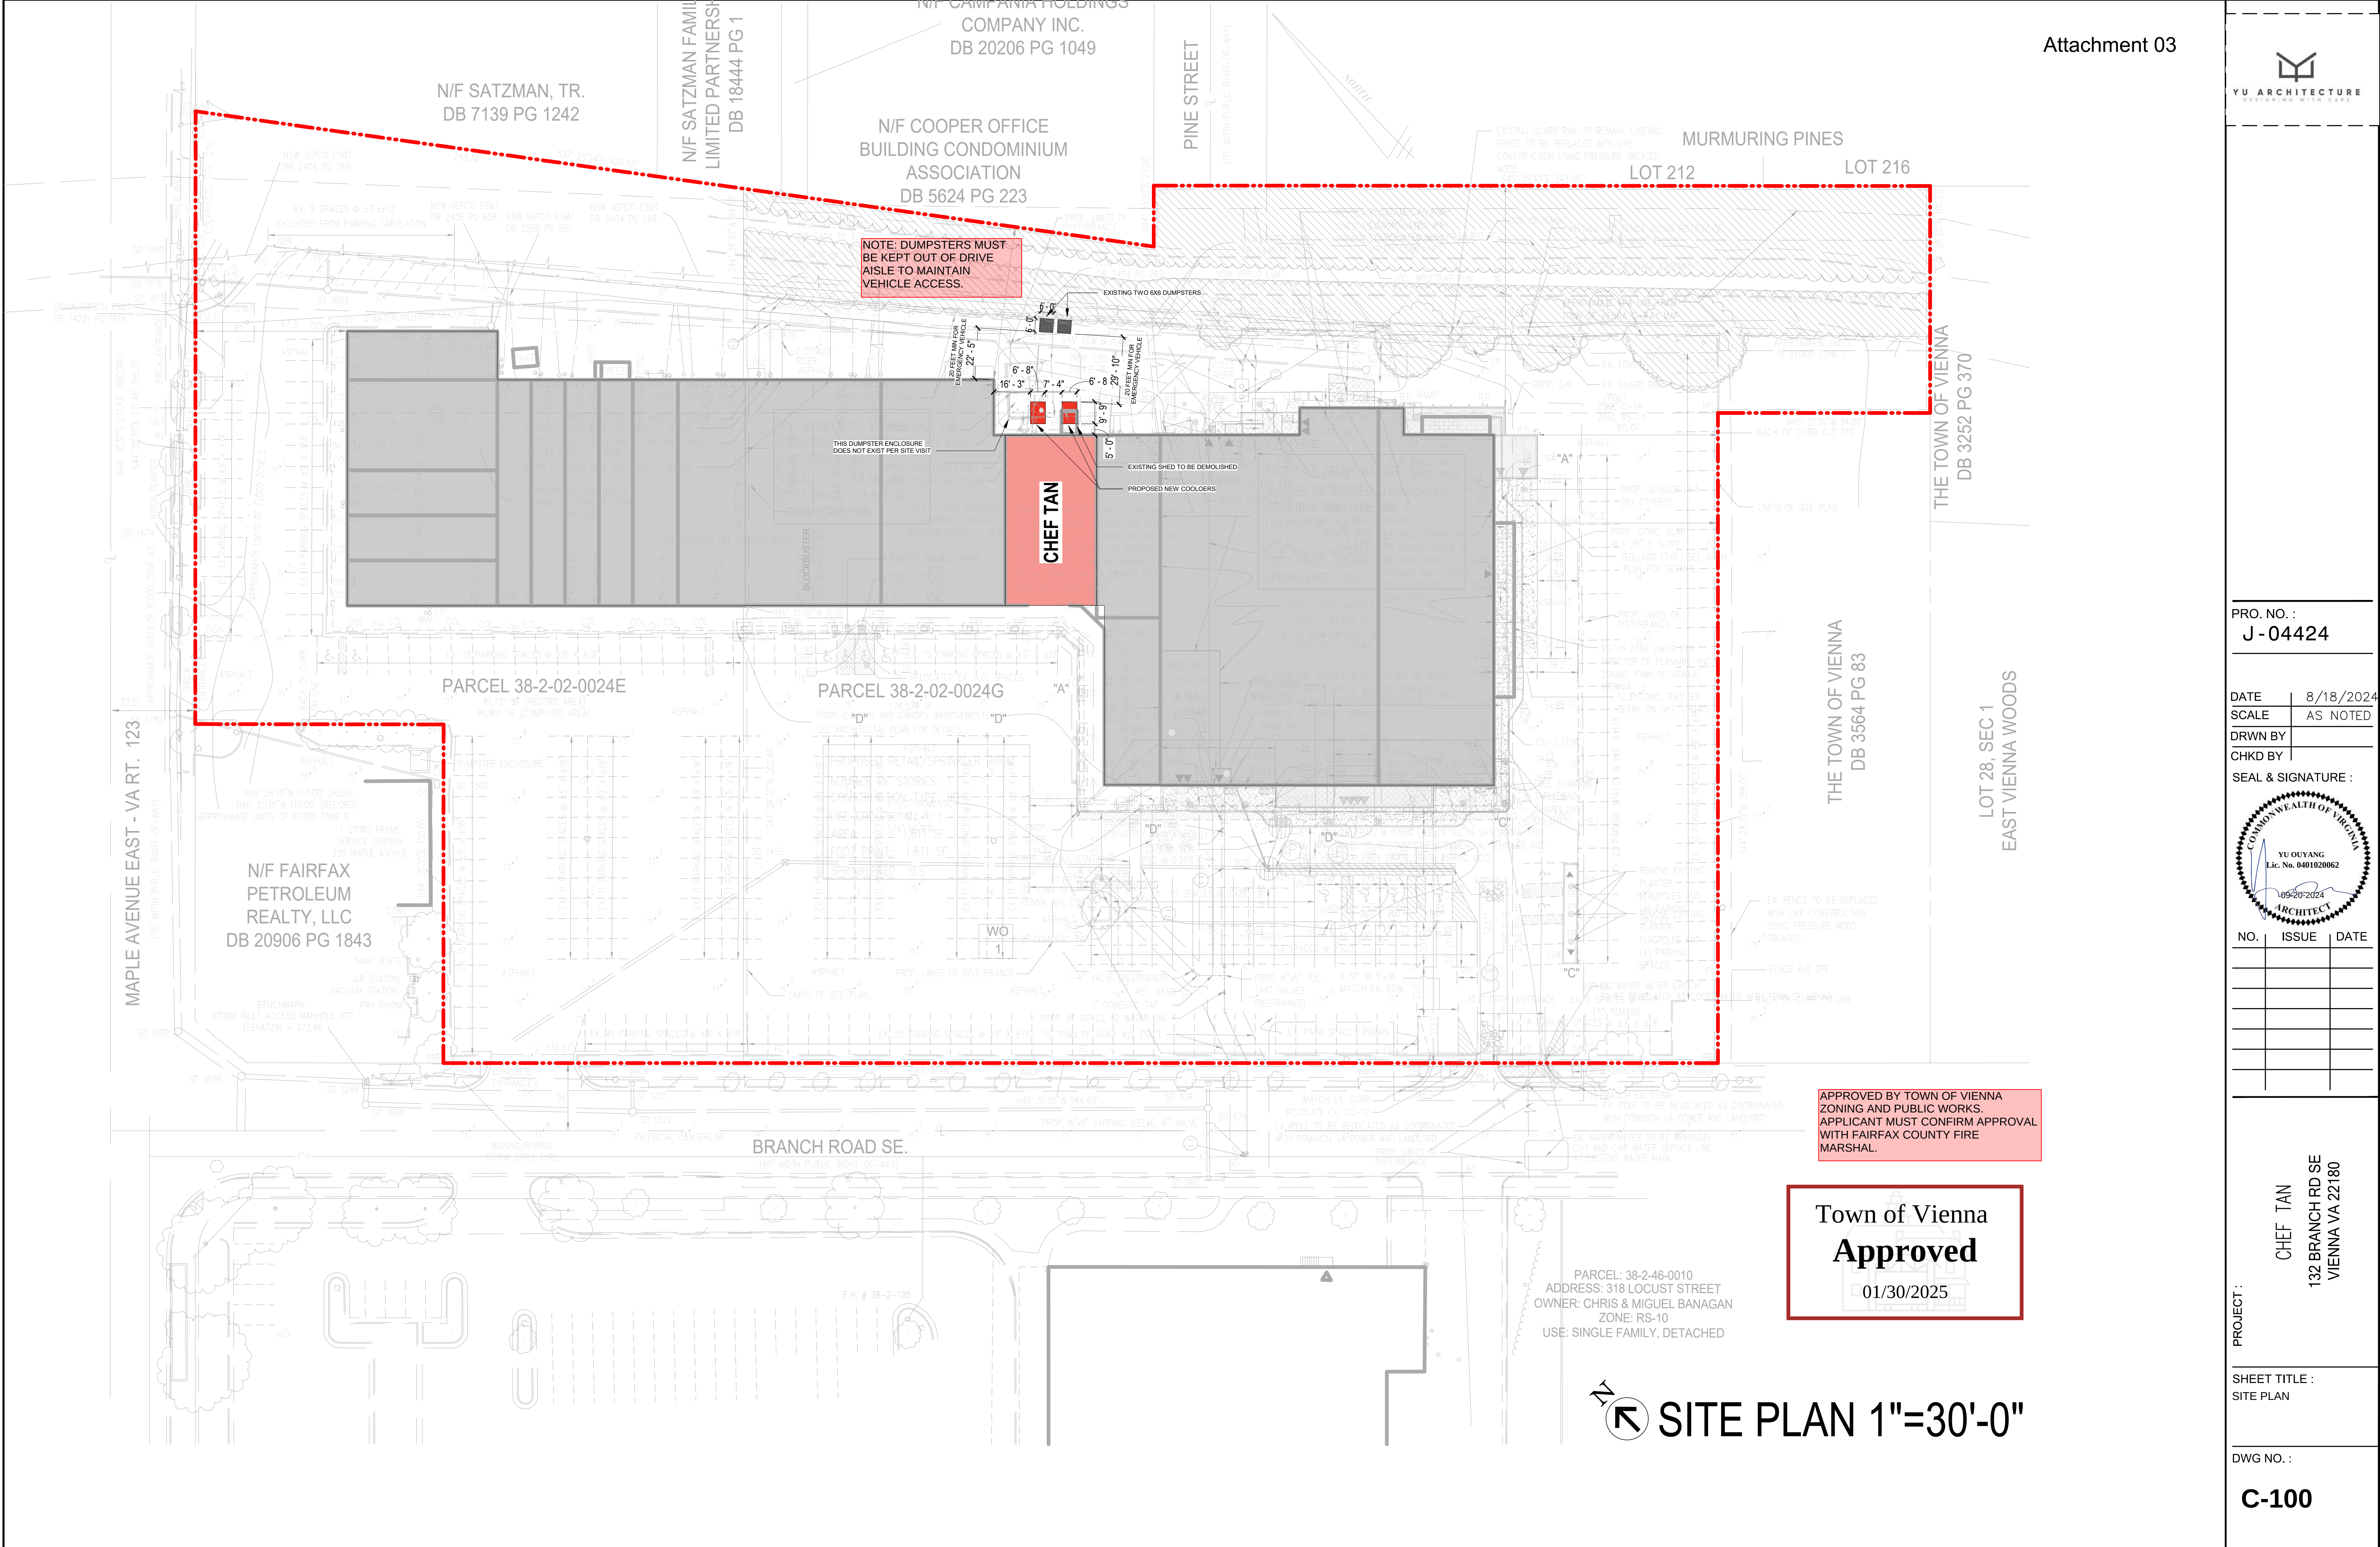

PRO. NO. :
J -04424

DATE	8/18/2024
SCALE	AS NOTED
DRWN BY	
CHKD BY	

SEAL & SIGNATURE :


NO.	ISSUE	DATE

PROJECT :
CHEF TAN
132 BRANCH RD SE
VIENNA VA 22180

SHEET TITLE :
SITE PLAN

DWG NO. :
C-100