


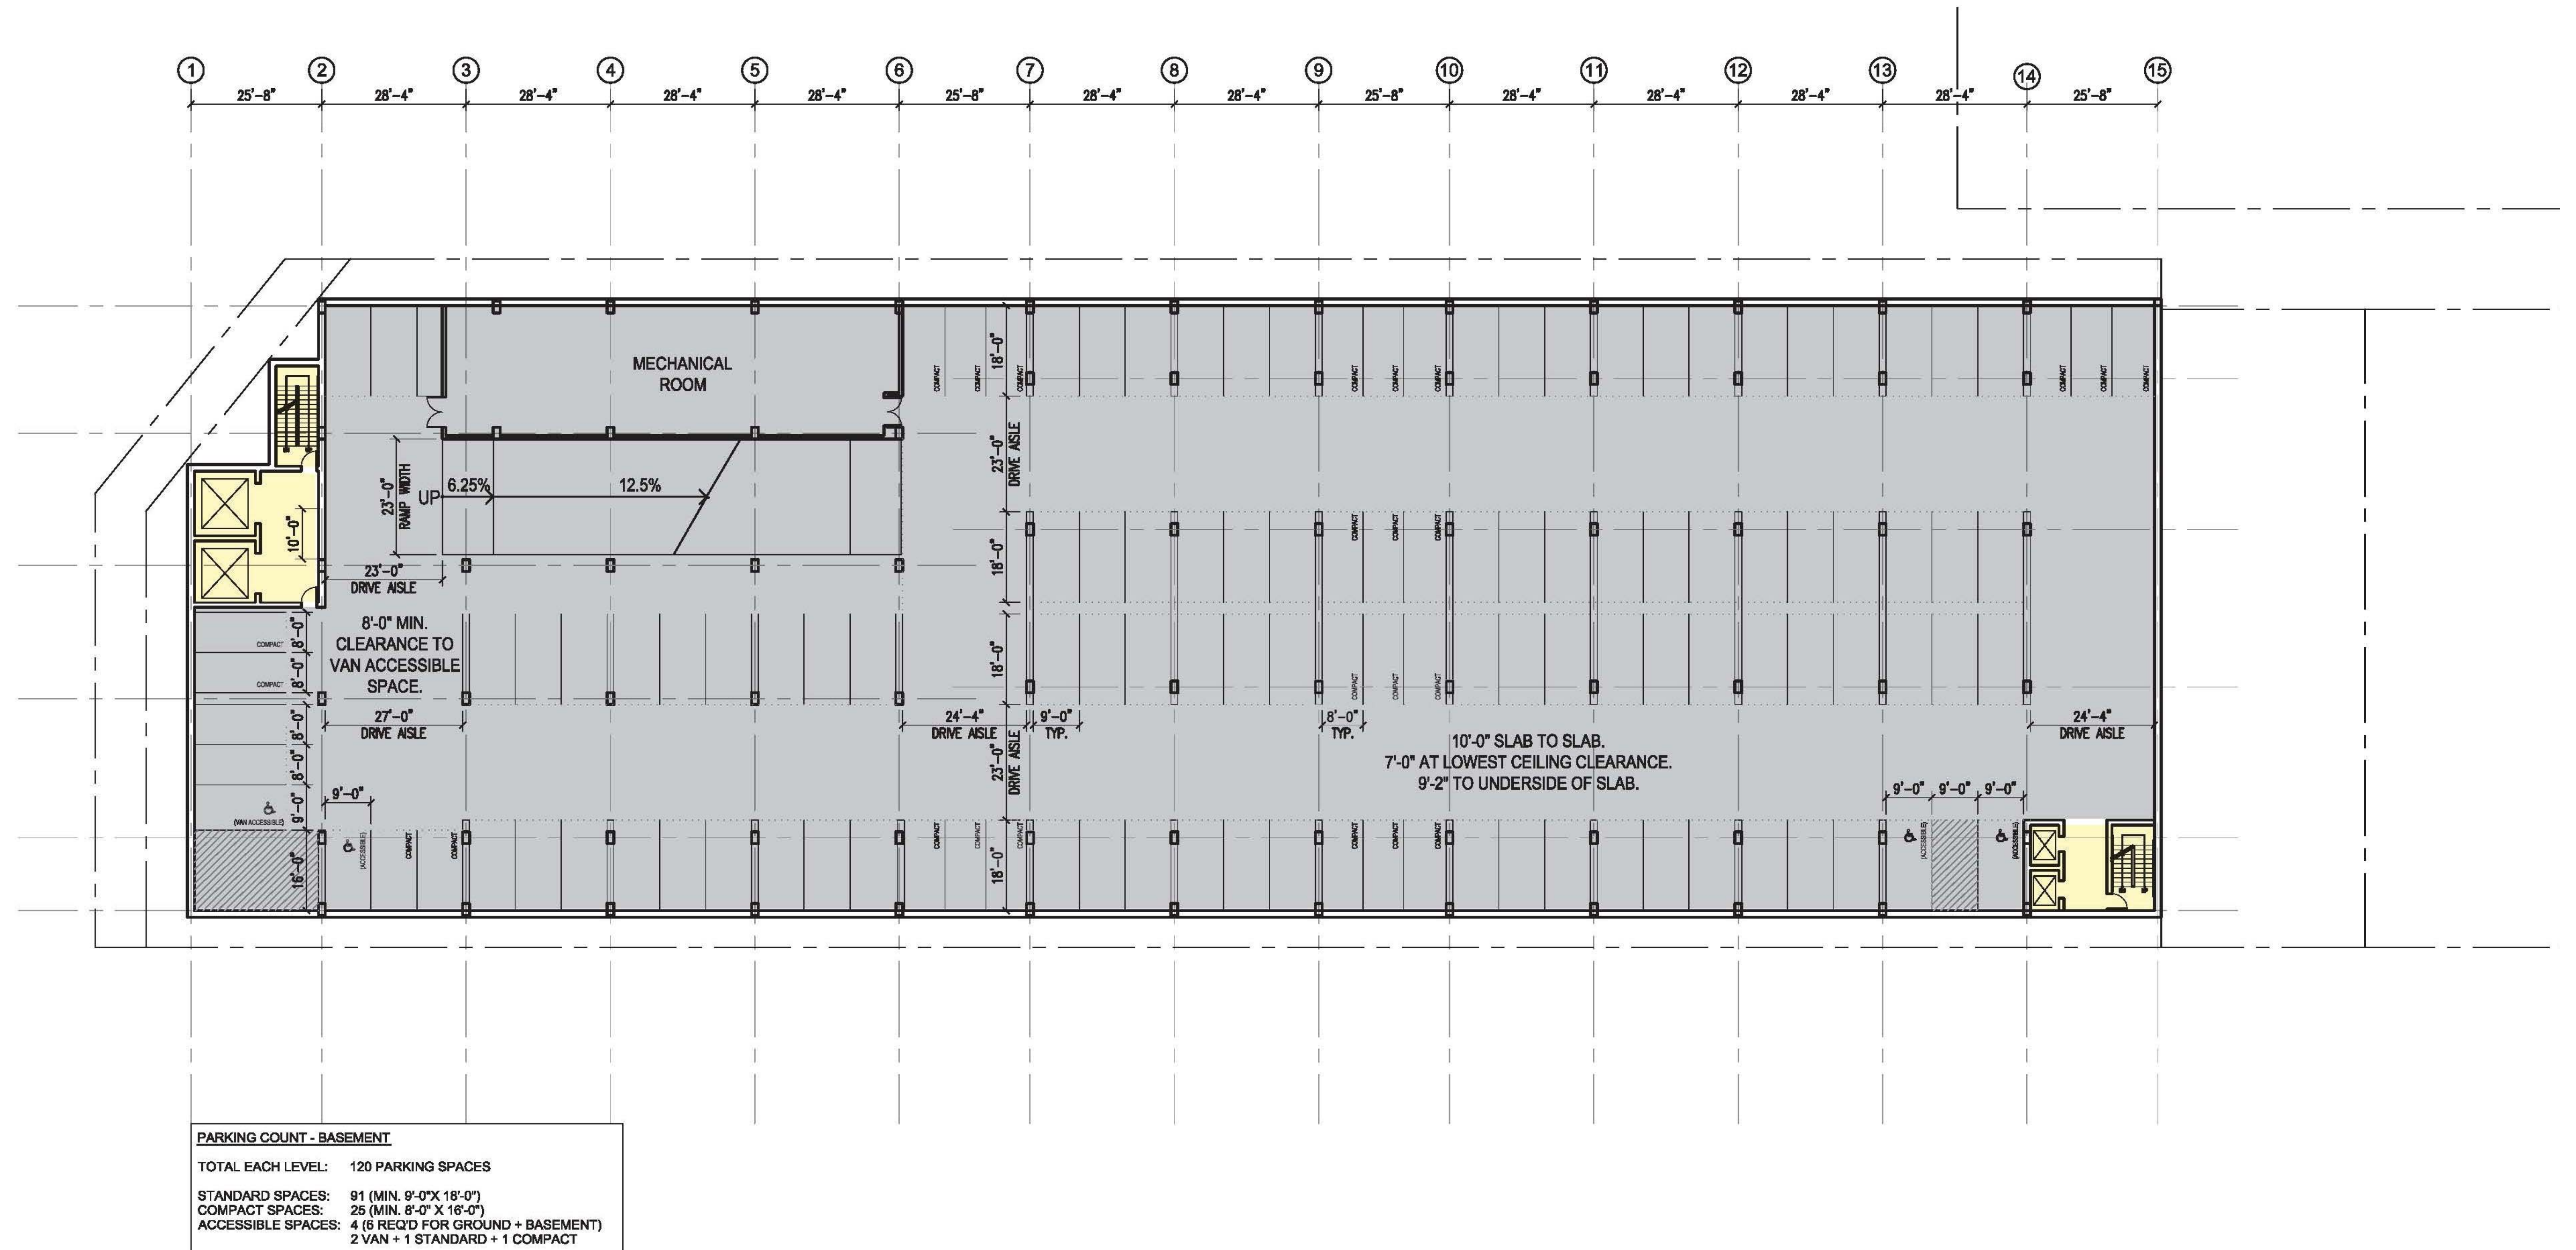
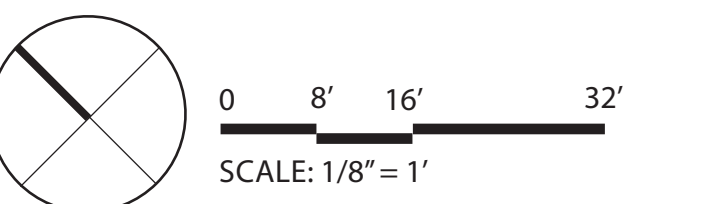


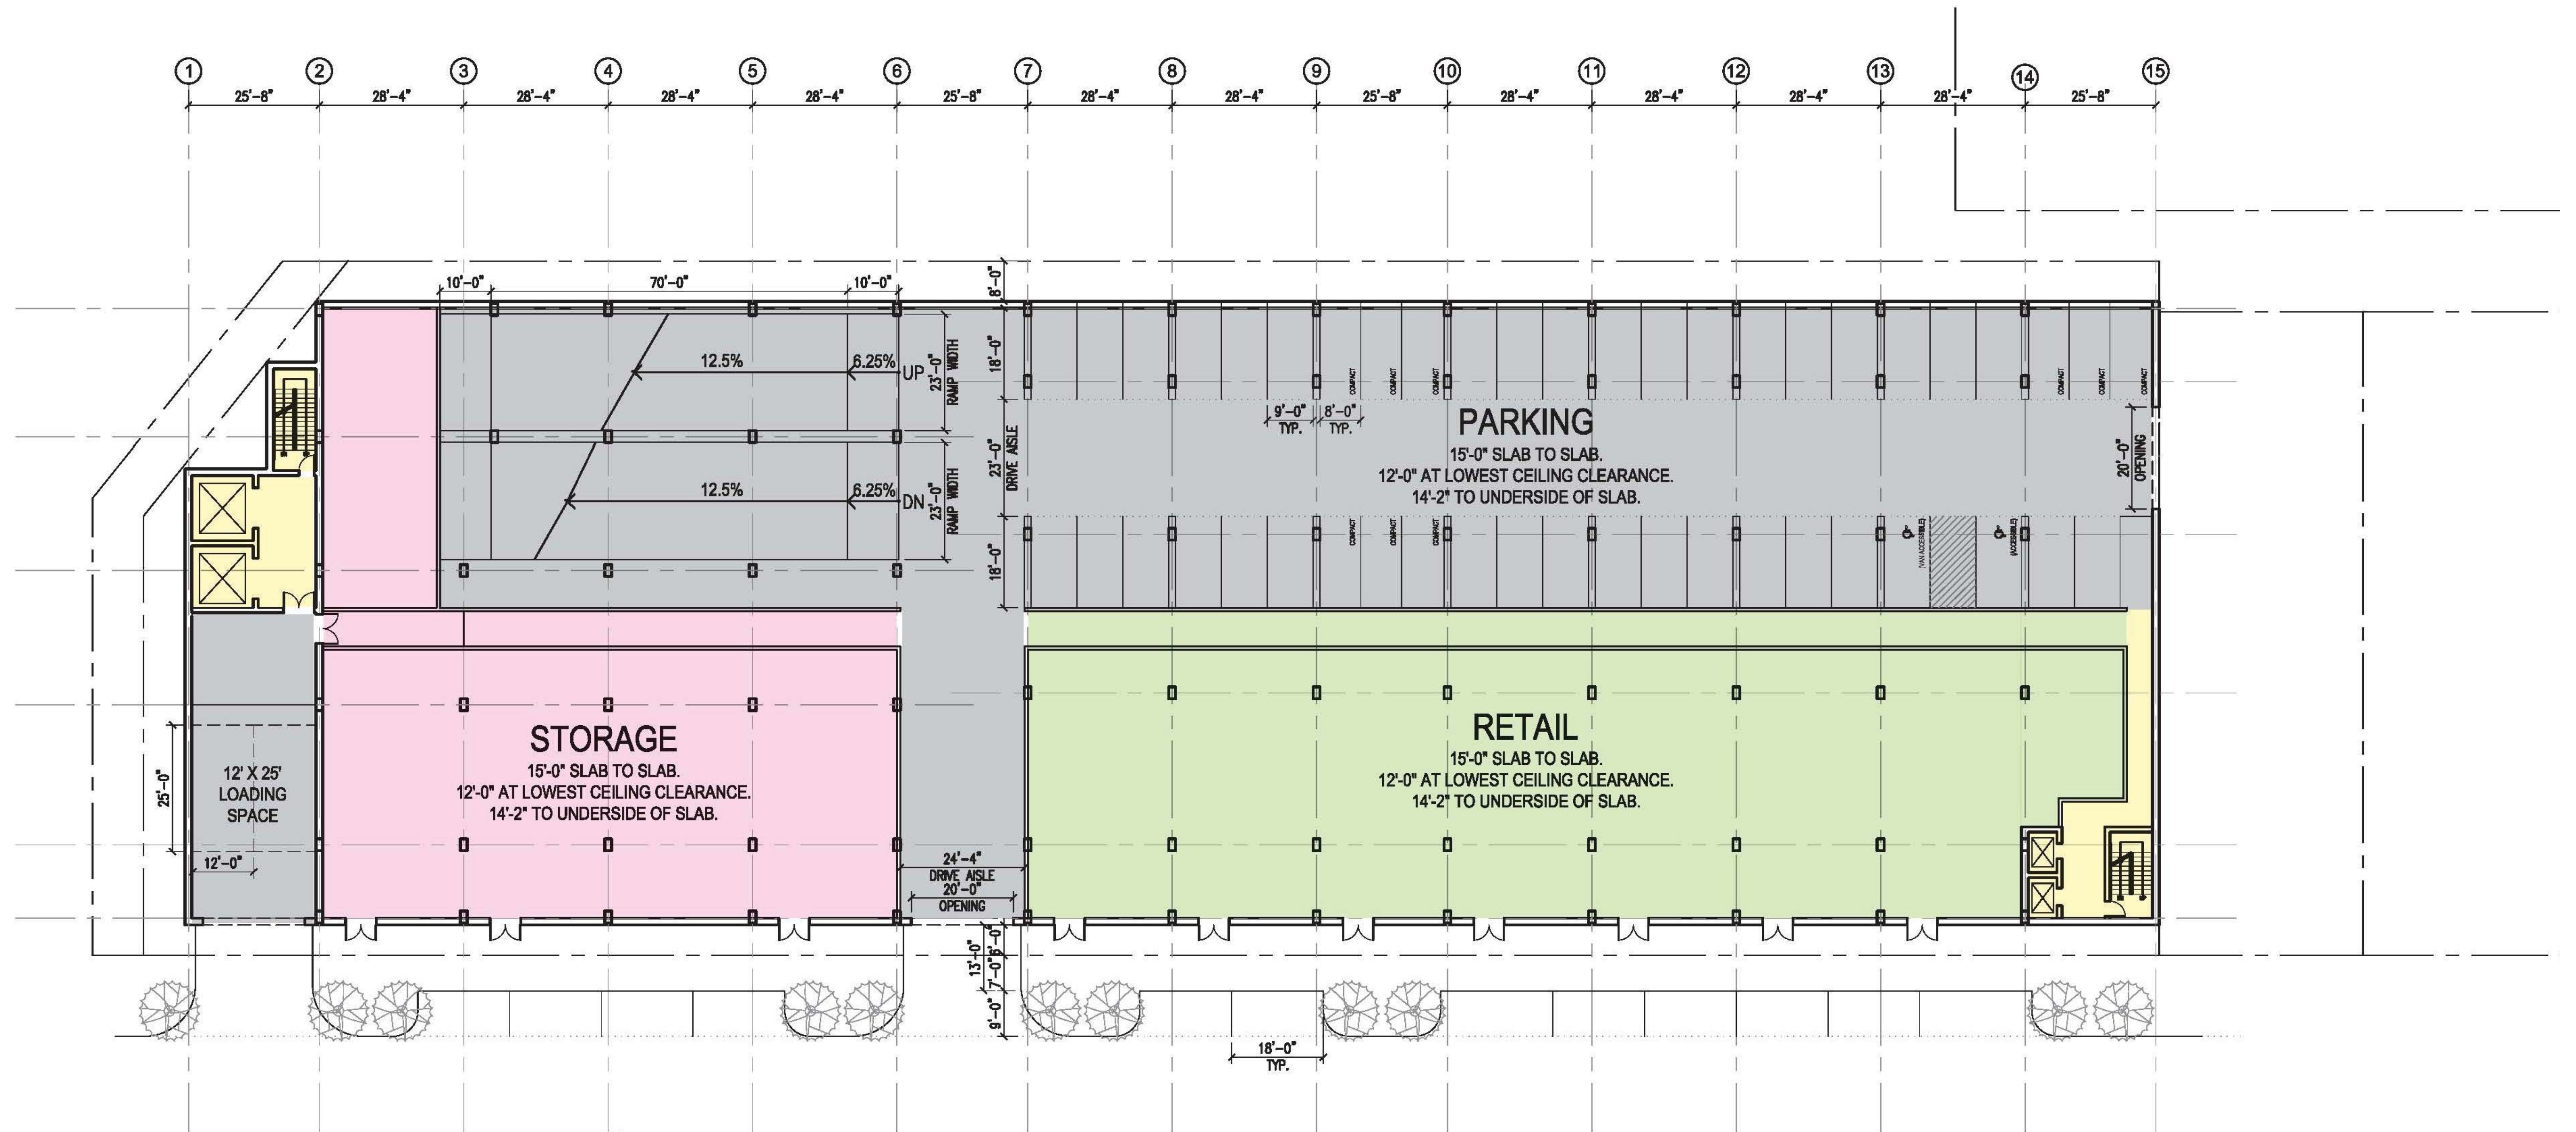

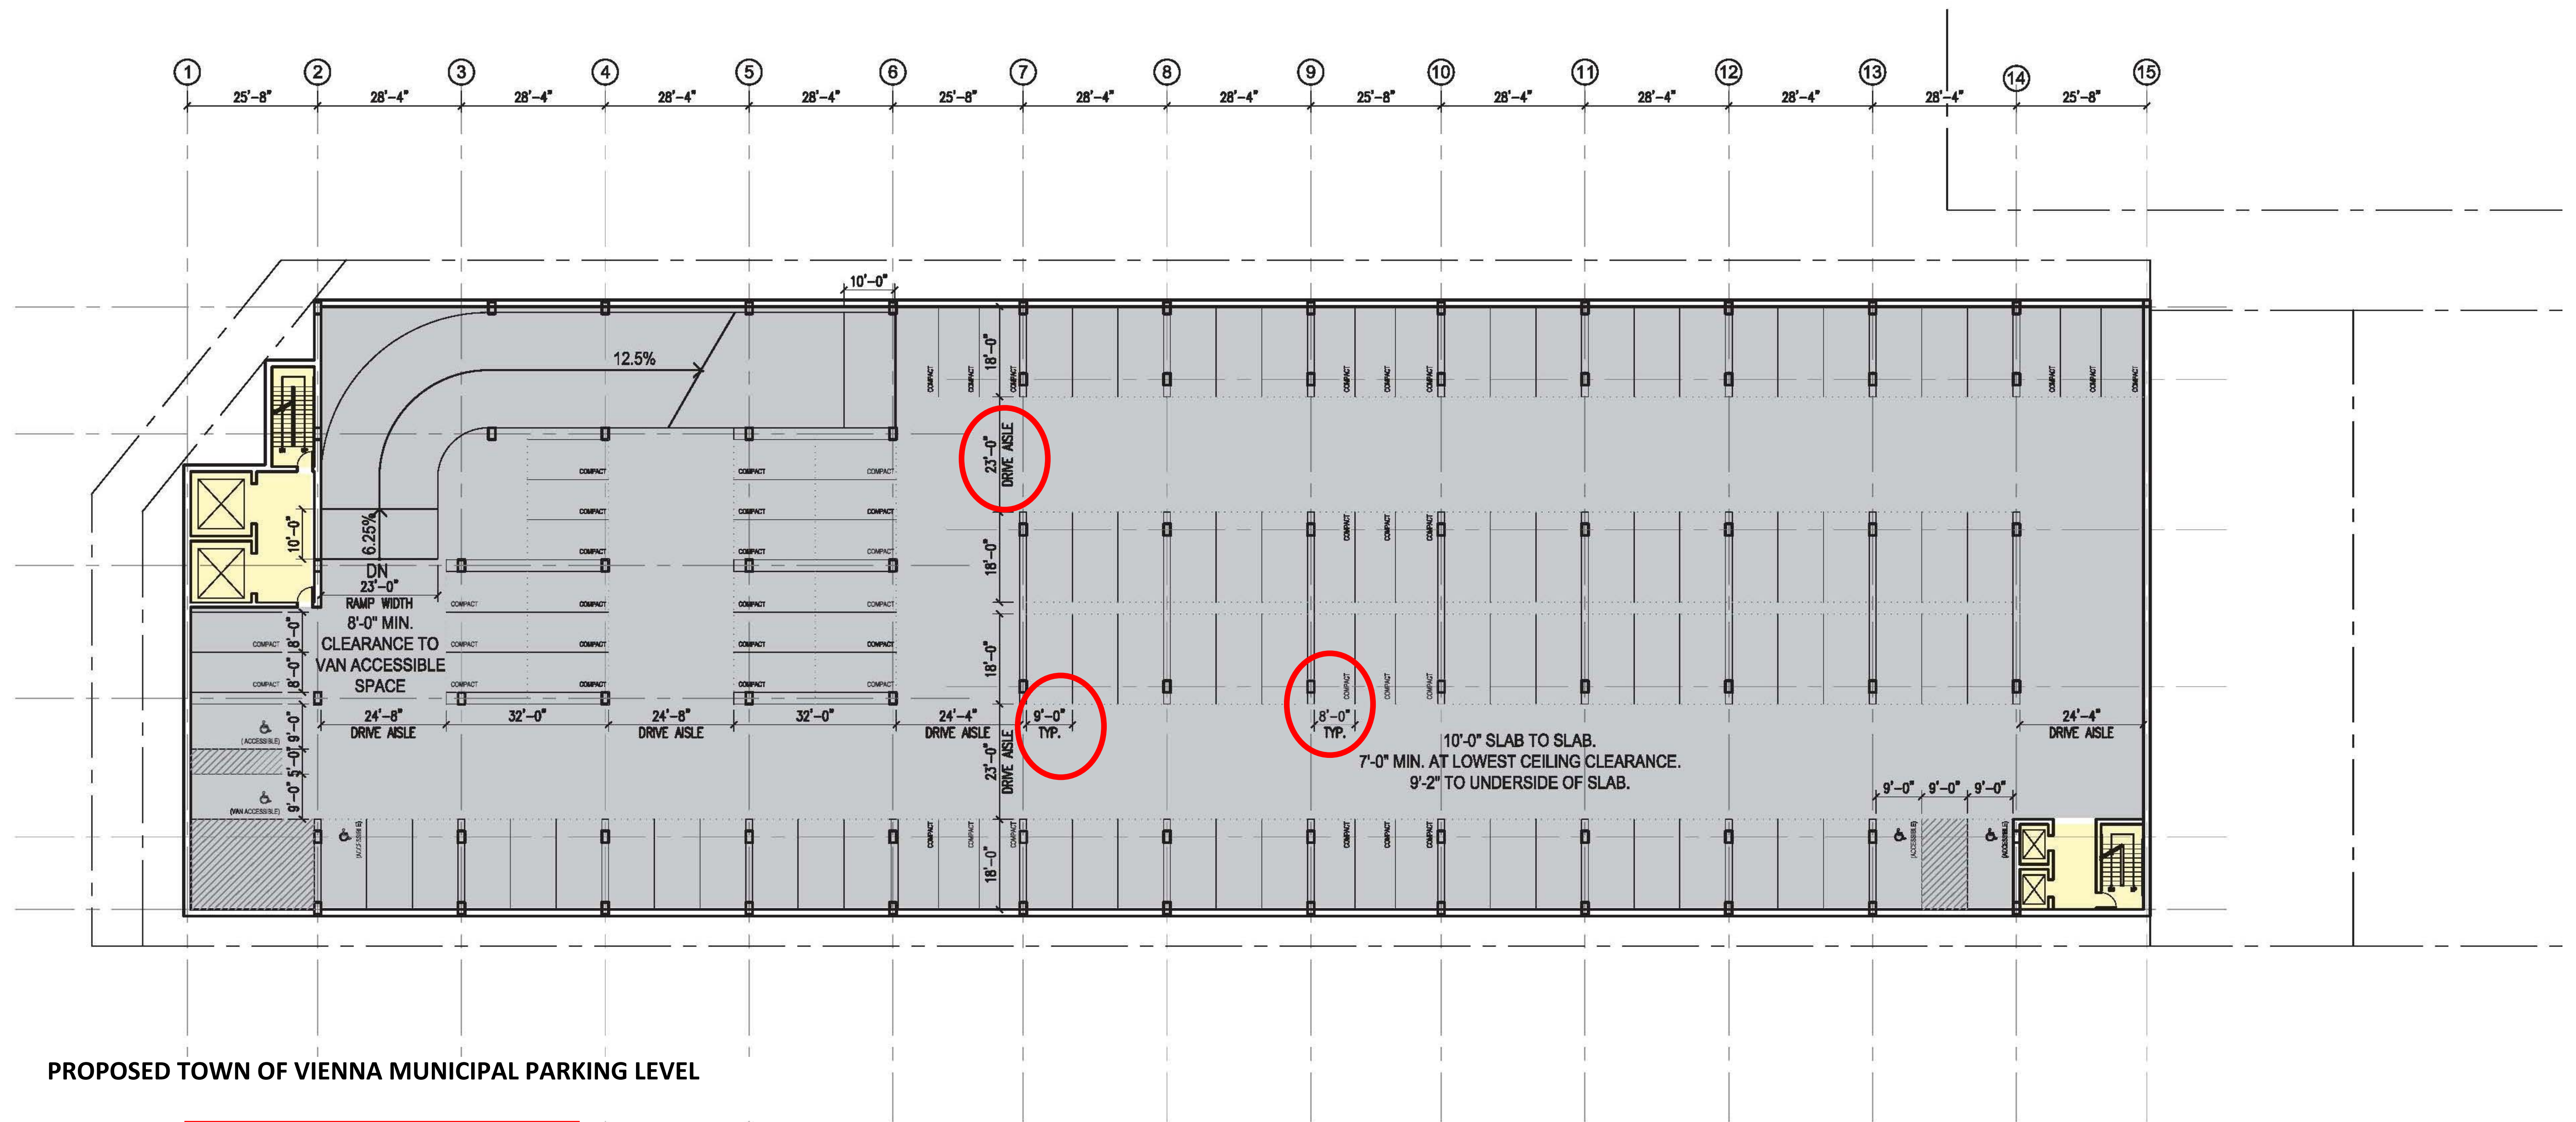


PROPOSED TOWN OF VIENNA MUNICIPAL PARKING LEVEL


| PARKING COUNT - 2ND FLOOR |                                  |
|---------------------------|----------------------------------|
| TOTAL EACH LEVEL:         | 129 PARKING SPACES               |
| STANDARD SPACES:          | 80 (MIN. 9'-0" X 18'-0")         |
| COMPACT SPACES:           | 44 (MIN. 8'-0" X 16'-0")         |
| ACCESSIBLE SPACES:        | 5 (5 REQ'D FOR 129 TOTAL SPACES) |
|                           | 2 VAN + 3 STANDARD               |

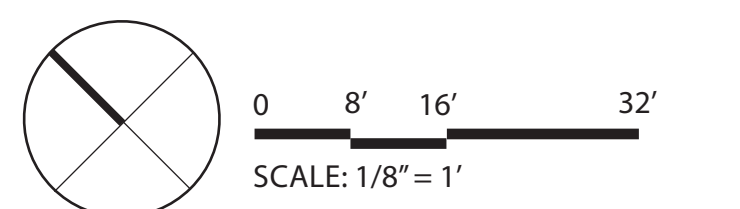


ELEVATION OPTION WITH ARCHES

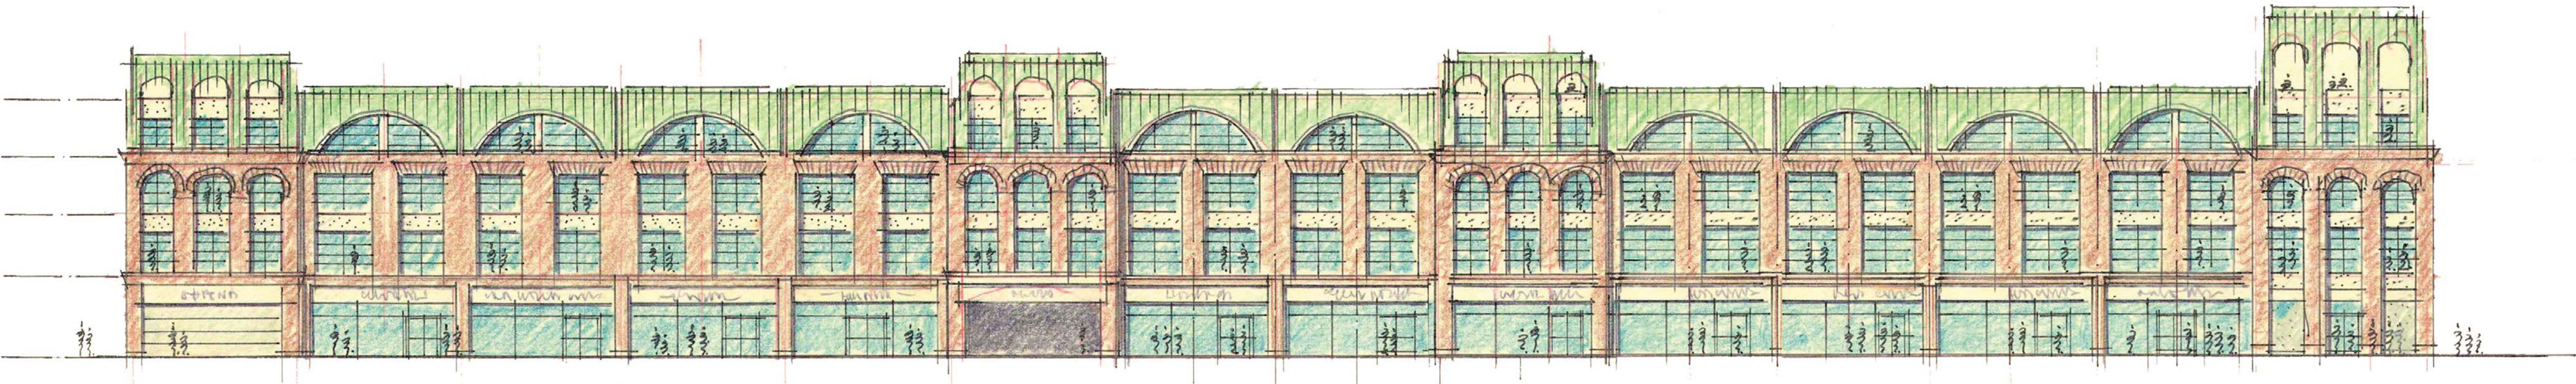


SOUTH ELEVATION

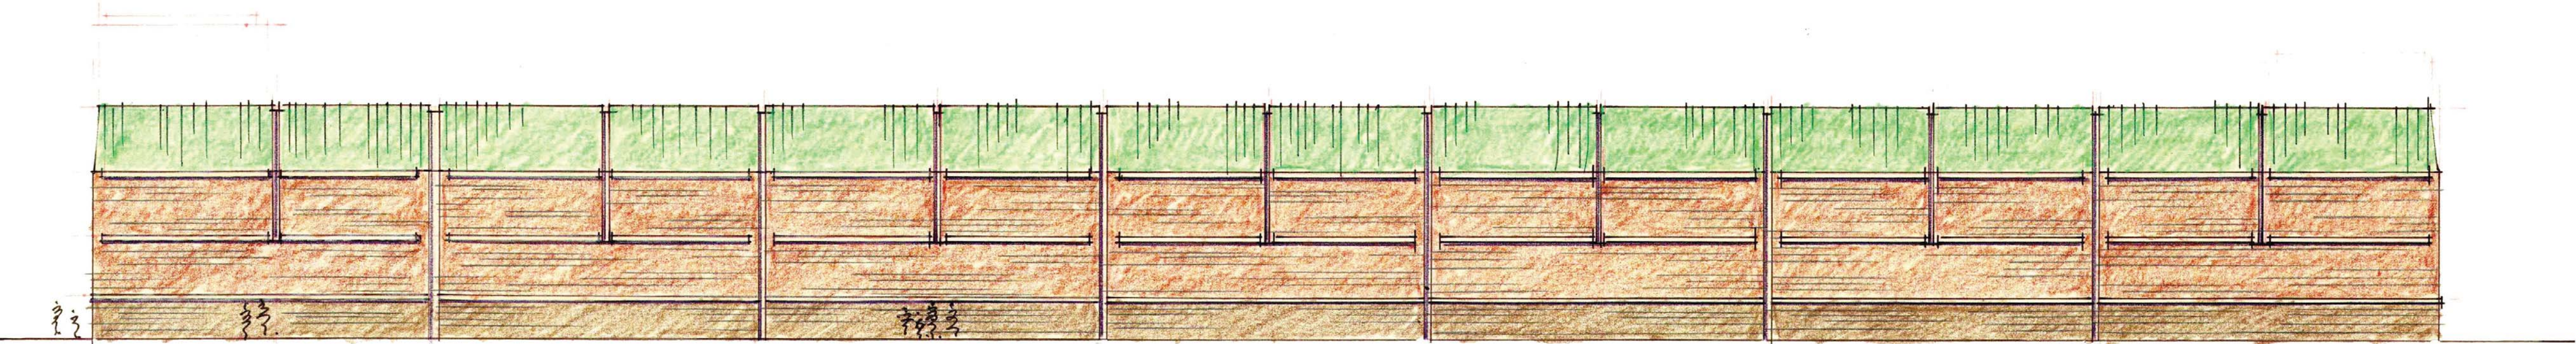

NORTH ELEVATION

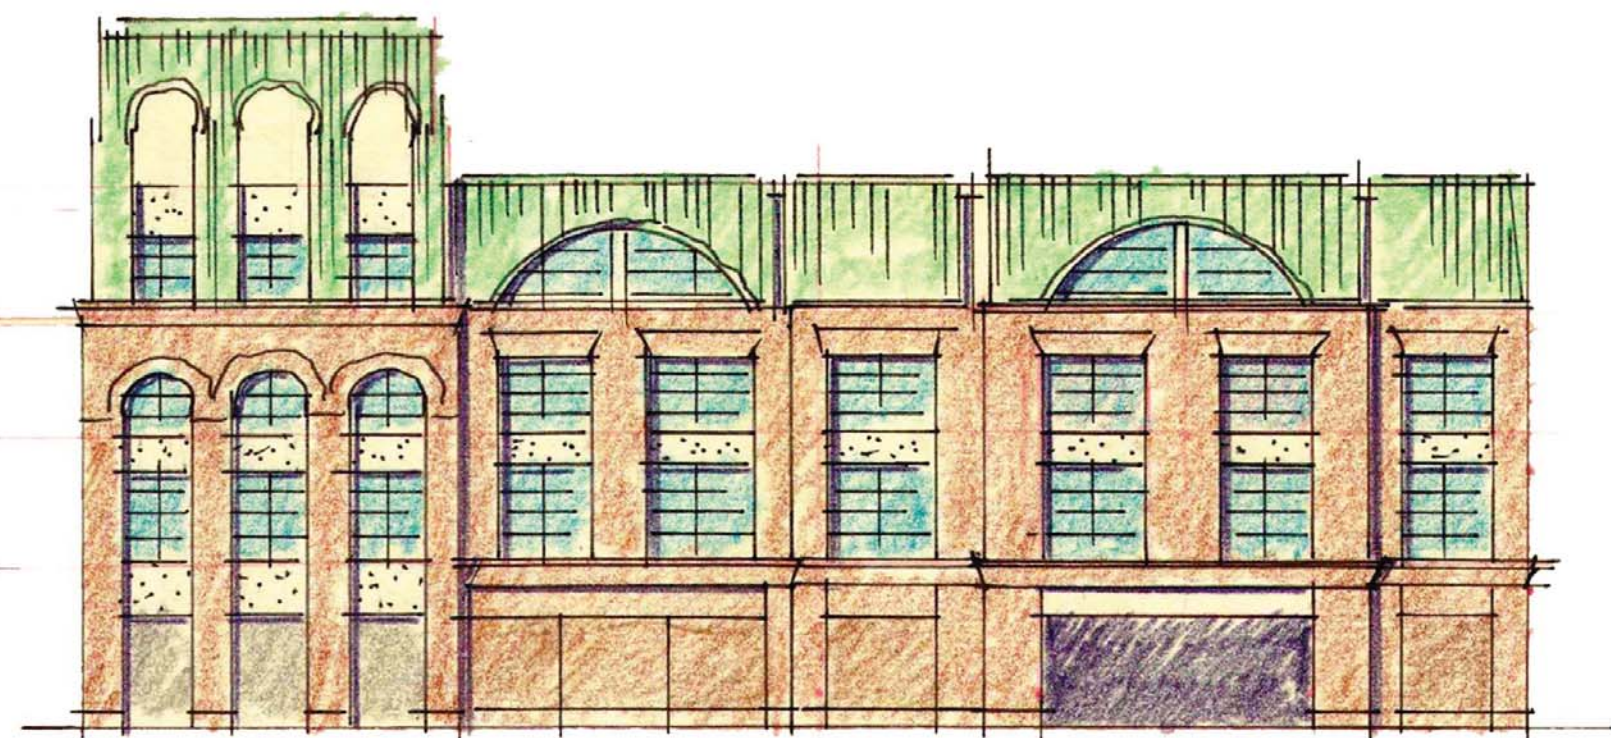

EAST ELEVATION FACING CHURCH STREET

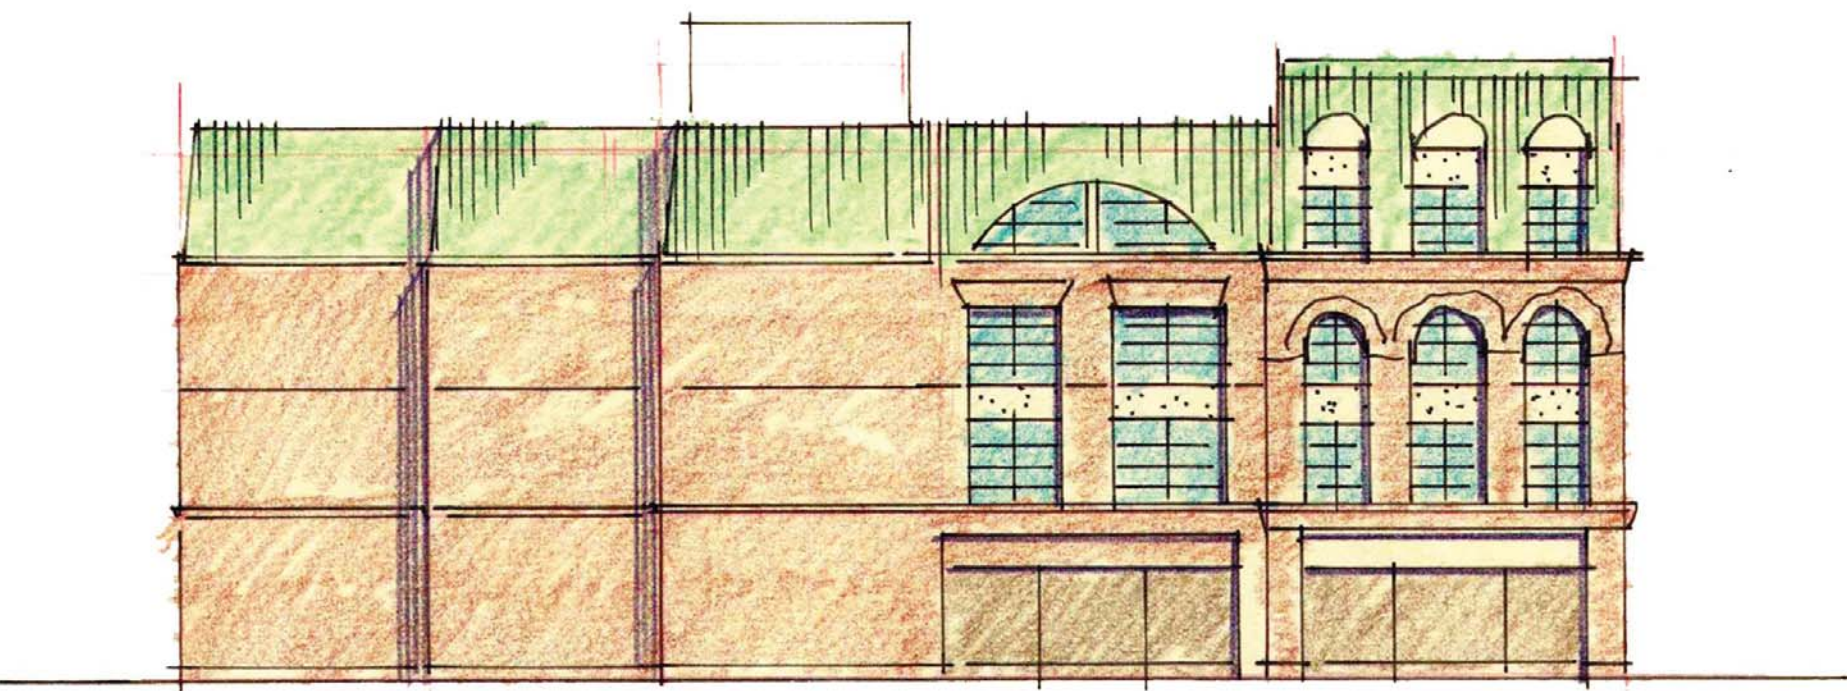


WEST ELEVATION

0 8' 16' 32'  
SCALE: 1/8" = 1'

ELEVATION OPTION WITH LESS ARCHES



SOUTH ELEVATION

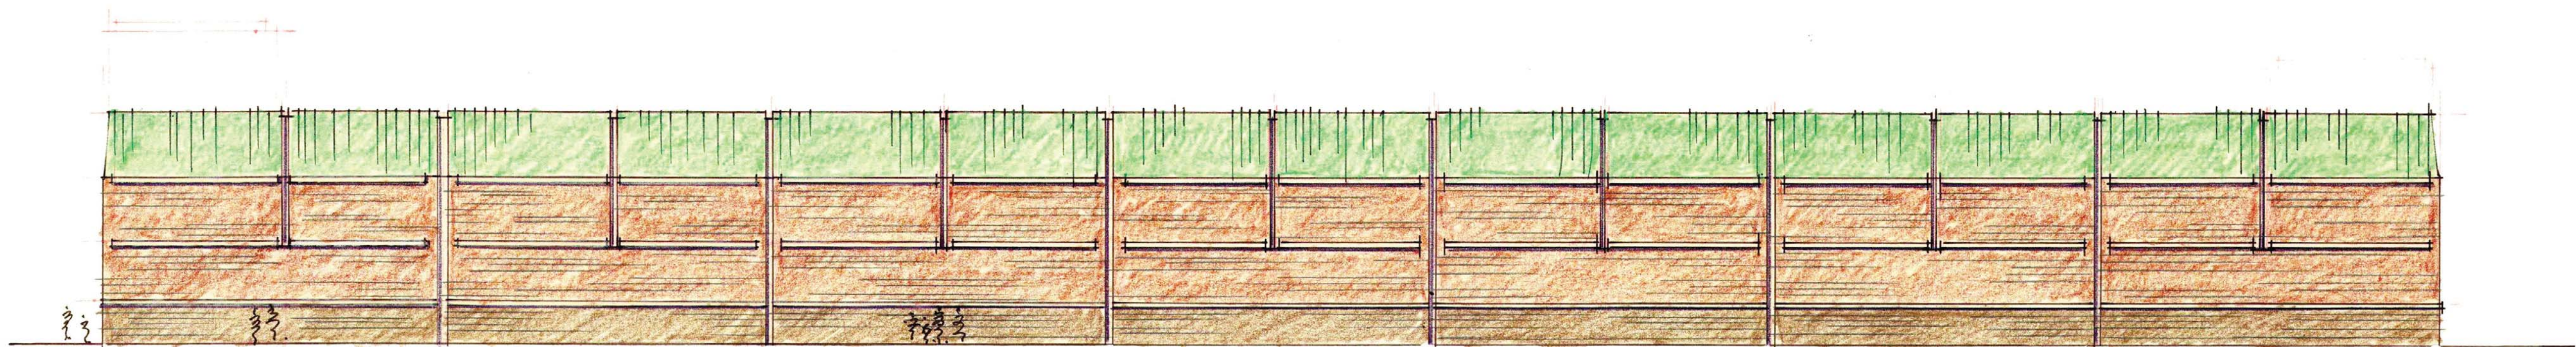

NORTH ELEVATION



EAST ELEVATION FACING CHURCH STREET



WEST ELEVATION

0 8' 16' 32'  
SCALE: 1/8" = 1'