

3 SIGN SIDE DIAGRAM

SIGN TYPE: A B C D E F


SIGN NUMBER: 1 2 3 4 5

SIGN SIDE: A1 A2 B1 B2

ELECTRICAL: ⚡

A VEHICULAR DIRECTIONAL SIGN
B SINGLE SIGN WITH POLE
C STOP SIGN
D PEDESTRIAN CROSSING
H BUILDING SIGNAGE
J SLOGAN SIGNAGE

Ⓒ CAMERA

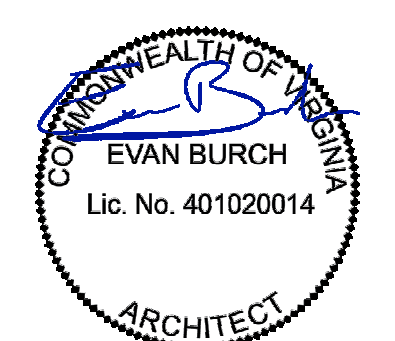


This drawing is the property of Associated Space Design, Inc. and is not to be reproduced or copied in whole or part. It is not to be used on any other project and is to be returned upon request. Scales as stated herein are for reference only as normal reproduction processes may alter the accuracy of original drawings. Associated Space Design, Inc. 2025


NO.	DATE	REVISIONS
0	04/07/25	FOR PERMIT AND PRICING
1	03/28/25	FOR PERMIT
2	02/12/25	90% CD
3	12/13/24	100% DD
4	11/08/24	50% DD

DRAWING TITLE:
ARCHITECTURAL &
SIGNAGE SITE PLAN

PROJECT NO: 71473.00
ISSUE DATE: 04/07/25
DRAWN BY: MP/EB
CHECKED BY: GC

SHEET NUMBER:
A2.01

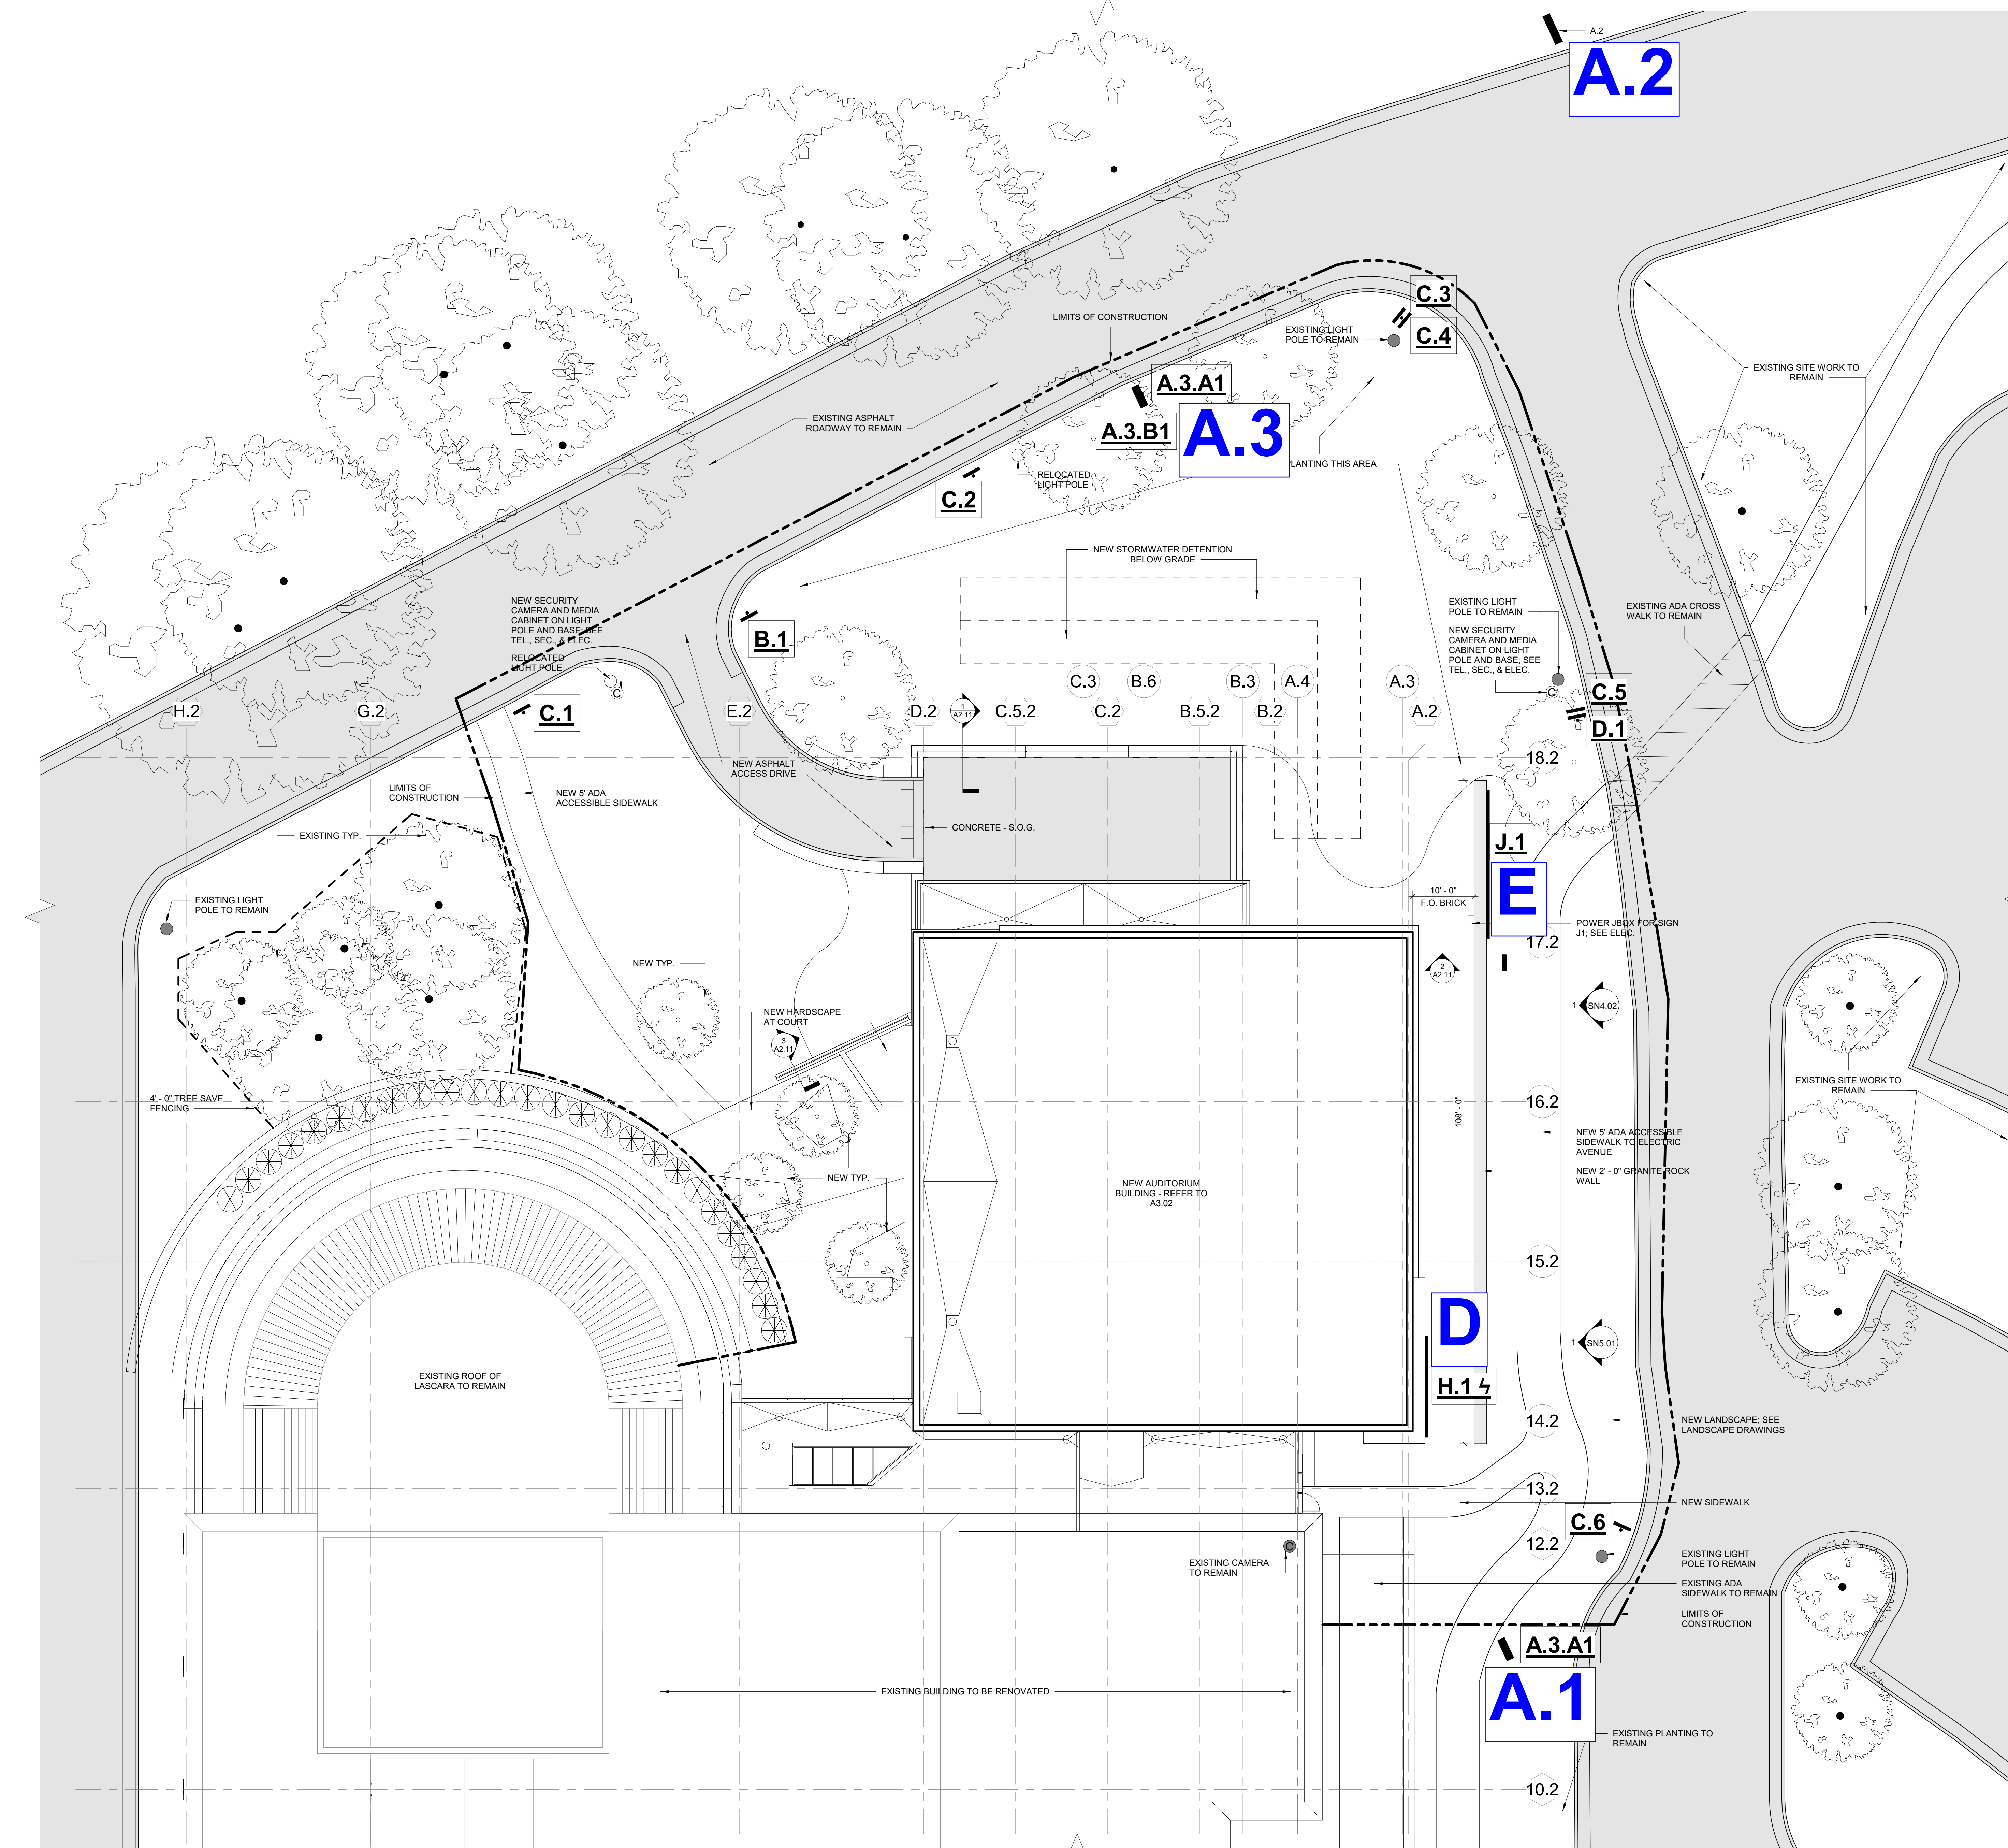

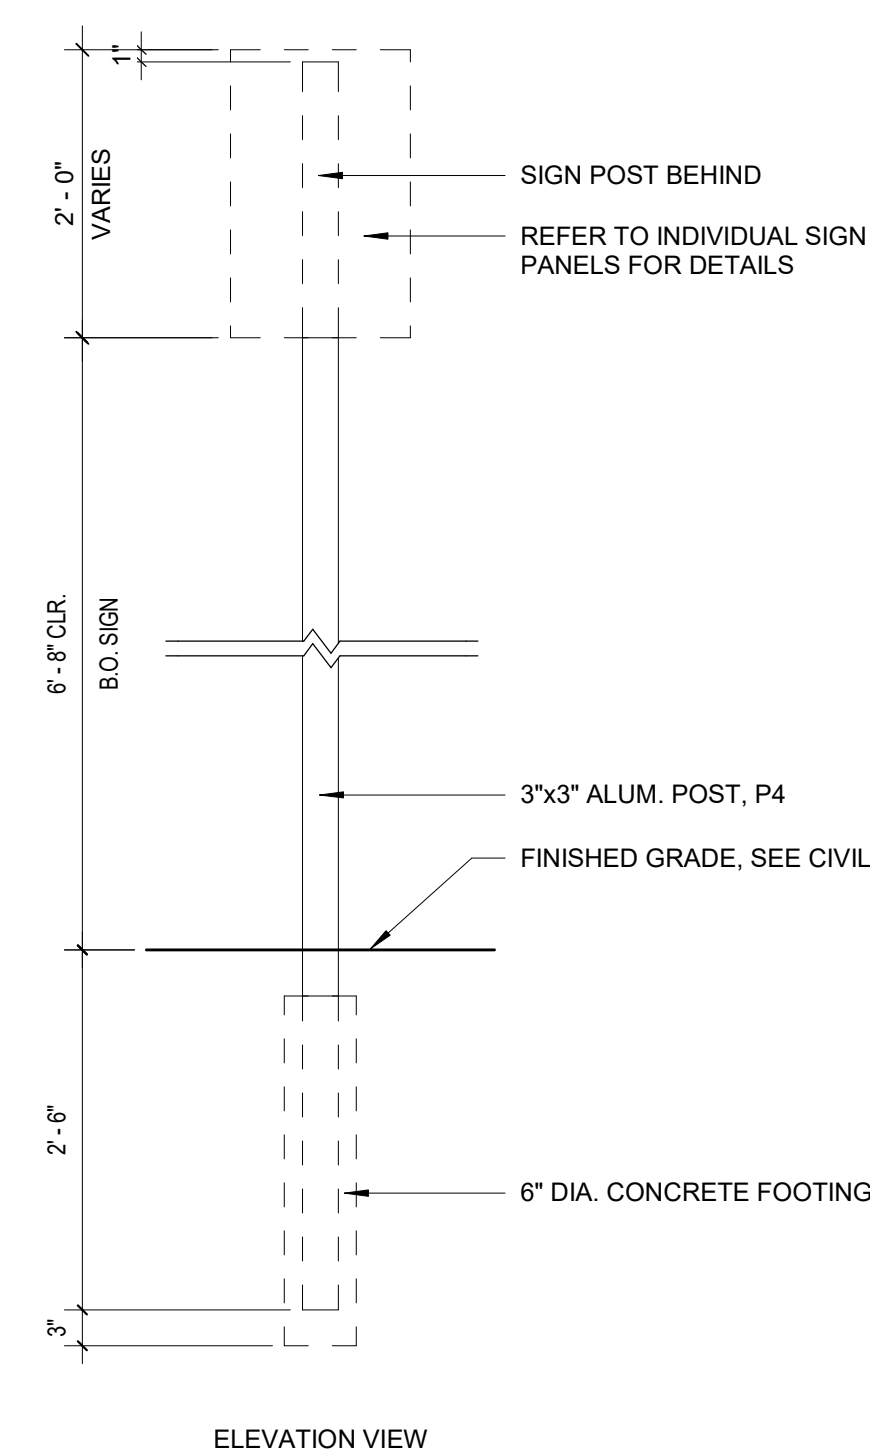

8	SIGN POST DETAILS, TYP.	3/4" = 1'-0"
---	-------------------------	--------------

SITE SIGNAGE

THE MAJORITY OF THE JURISDICTIONAL SIGNAGE IS TO BE RELOCATED BASED ON NEW DRIVEWAY CONFIGURATIONS. THE MAJORITY OF THESE SIGNS ARE LESS THAN 1.5 SF.

IN PARTICULAR, THIS PROJECT PROPOSES TO
RELOCATE AND MODIFY 2 MONUMENT SIGNS, AND
MODIFY 1 MONUMENT SIGN.

ALL SITE SIGNAGE IS NOT LIT.

JURISDICTIONAL SIGNAGE TO BE RELOCATED



7	SIGN TYPE D.1	1 1/2" = 1'-0"
---	---------------	----------------



MUTCD SIGN: R4-7
REFLECTIVE




MUTCD SIGN: R4-7
REFLECTIVE



MUTCD SIGN: R1-REFLECTIVE


7	SIGN TYPE D.1	1 1/2" = 1'-0"	6	SIGN TYPE C.3 & C.4	1 1/2" = 1'-0"	5	SIGN TYPE C.1, C.2 & C.5	1 1/2" = 1'-0"	4	SIGN TYPE B.1	1 1/2" = 1'-0"
---	---------------	----------------	---	---------------------	----------------	---	--------------------------	----------------	---	---------------	----------------

A.3: RELOCATED & MODIFIED

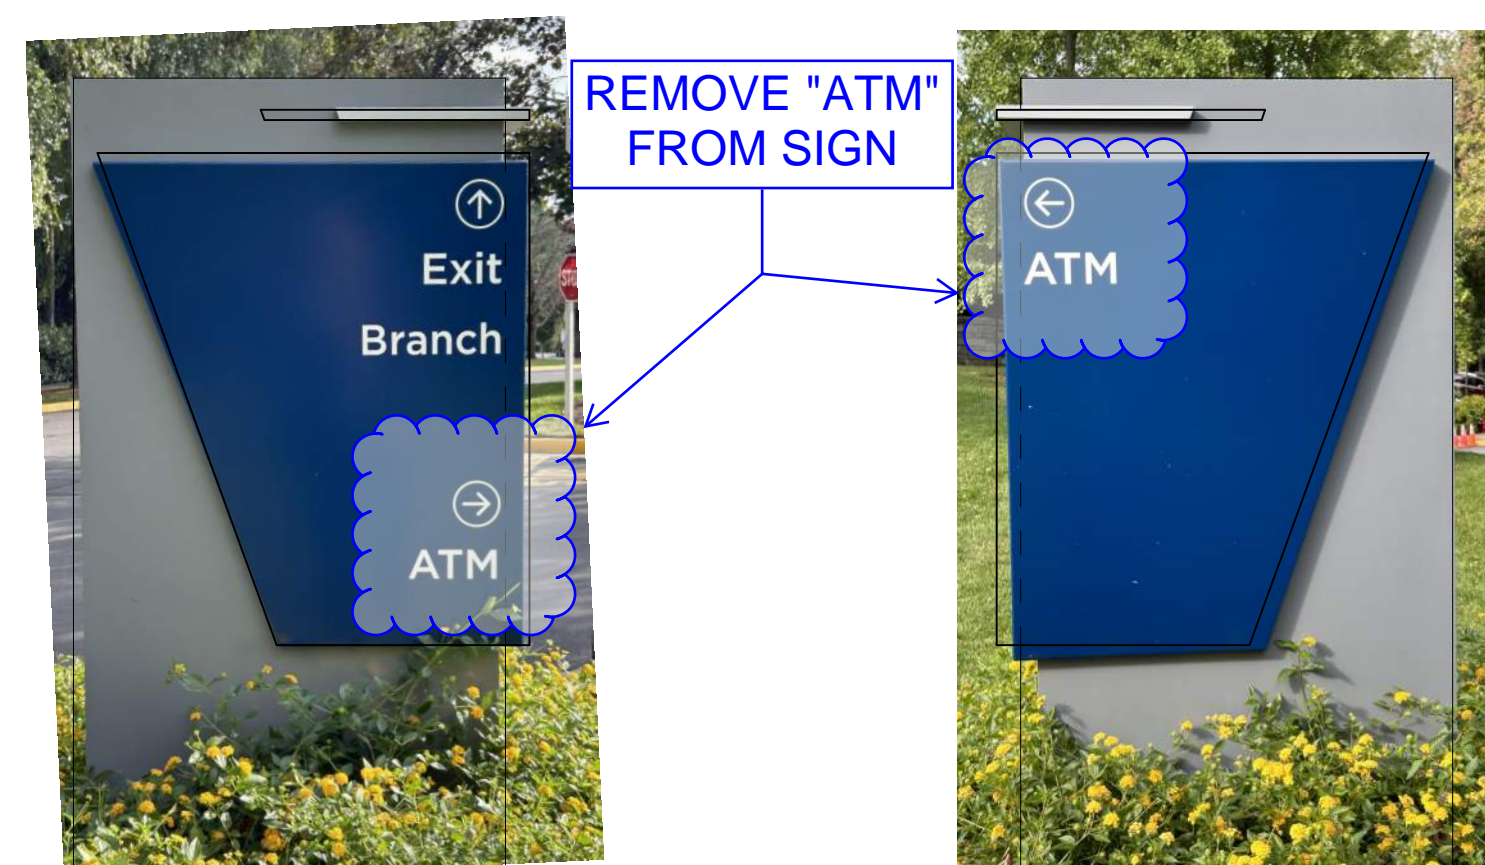

SEE A1.41 FOR EXISTING AND A2.01 FOR NEW LOCATION

A.2: MODIFIED (NOT RELOCATED)

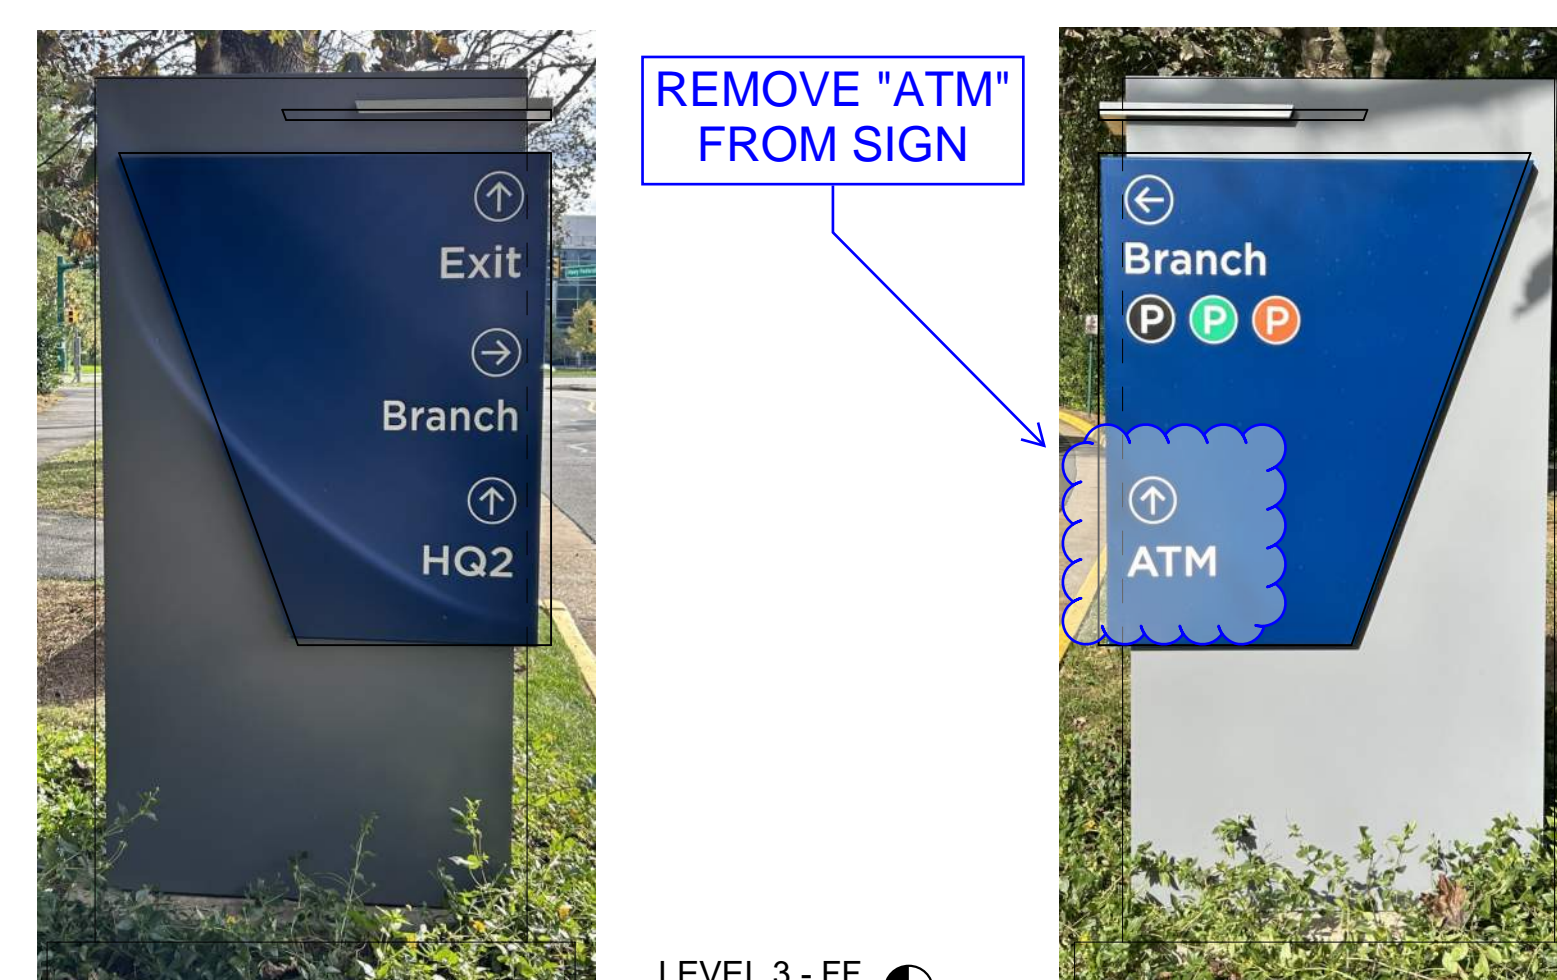

SEE A1.41 FOR EXISTING AND A2.01 FOR NEW
LOCATION

A.1: RELOCATED & MODIFIED



SEE A1.41 FOR EXISTING AND A2.01 FOR NEW LOCATION

3	SIGN A.3 - A1 & B1 ELEVATIONS	3/4" = 1'-0"	2	SIGN A.2 - A1 & B1 ELEVATIONS	3/4" = 1'-0"	1	SIGN A.1 - A1 & B1 ELEVATIONS	3/4" = 1'-0"
---	-------------------------------	--------------	---	-------------------------------	--------------	---	-------------------------------	--------------