


EXTERIOR FINISH SCHEDULE			
KEY	NAME	MANUFACTURER	DESCRIPTION
GNT-1	GRANITE VENEER	TBD	MATCH SIZE AND SHADES OF EXISTING GRANITE WALL AT LASCARA
BRK-1	BROWN BRICK (DARK)	BELDEN	MODULAR SEAL BROWN VELOUR A 11-21; SUGARCREEK PLANT 6. RUNNING BOND @ 8" PER 3 COURSES
ACM-1	COMPOSITE WALL PANEL - RAIN SCREEN	REYNOBOND	ACM PANEL AT EXT. FACADE; COLORWELD 500 - CLASSIC BRONZE; 4MM FR
ACM-2	INSULATING COMPOSITE PANEL - IN CURTAIN WALL	REYNOBOND	1" INSULATED COMPOSITE PANEL GLAZED INTO CURTAIN WALL SYSTEM; COLORWELD 500 - CLASSIC BRONZE
SM-1	METAL COPING	REYNOBOND	REFER TO SPEC; COLOR IS CUSTOM TO MATCH ACM PANEL
CW-1A	CURTAIN WALL, ENTRANCE DOORS, SUNSCREENS	YKK	750 OG; CUSTOM 75% KYNAR COATING TO MATCH ACM PANEL
CW-1B	CURTAIN WALL, ENTRANCE DOORS, SUNSCREENS	YKK	750 OG; CUSTOM 75% KYNAR COATING TO MATCH ACM PANEL
CW-1C	CURTAIN WALL, ENTRANCE DOORS, SUNSCREENS	YKK	750 OG; CUSTOM 75% KYNAR COATING TO MATCH ACM PANEL
EPT-1	H.M. FRAMES AND DOORS	TBD	REFER TO SPEC; EXTERIOR PAINT COLOR TO MATCH ACM PANEL
EPT-2	MECHANICAL SHAFT	TBD	REFER TO SPEC; PAINT FOR GWB AT MECHANICAL SHAFT
SEALANT-1	TBD	DOW 795	REFER TO SPEC; JOINT SEALANT - COLOR TBD
SEALANT-2	TBD	DOW 795	REFER TO SPEC; JOINT SEALANT - COLOR TBD
SEALANT-3	TBD	DOW 795	REFER TO SPEC; JOINT SEALANT - COLOR TBD
LOUVER - L1, L2, L3	TBD	RUSKIN	REFER TO SPEC; LOUVERS AND FRAMES; CUSTOM COLOR TO MATCH ACM PANEL
GL-1	CURTAIN WALL AND ENTRANCE DOOR GLAZING	VIRACON	1" INSULATING TINTED GLASS PANEL; FOR CW-1A AND CW-1B
GL-2	CURTAIN WALL GLAZING	VIRACON	1" INSULATING SPANDREL GLASS PANEL
GL-3	CURTAIN WALL AND ENTRANCE DOOR GLAZING	VIRACON	1" INSULATING CLEAR GLASS PANEL; FOR CW-1C
GL-4	SKYLIGHT GLAZING	VIRACON	1" INSULATING GLASS PANEL; FOR SKYLIGHT

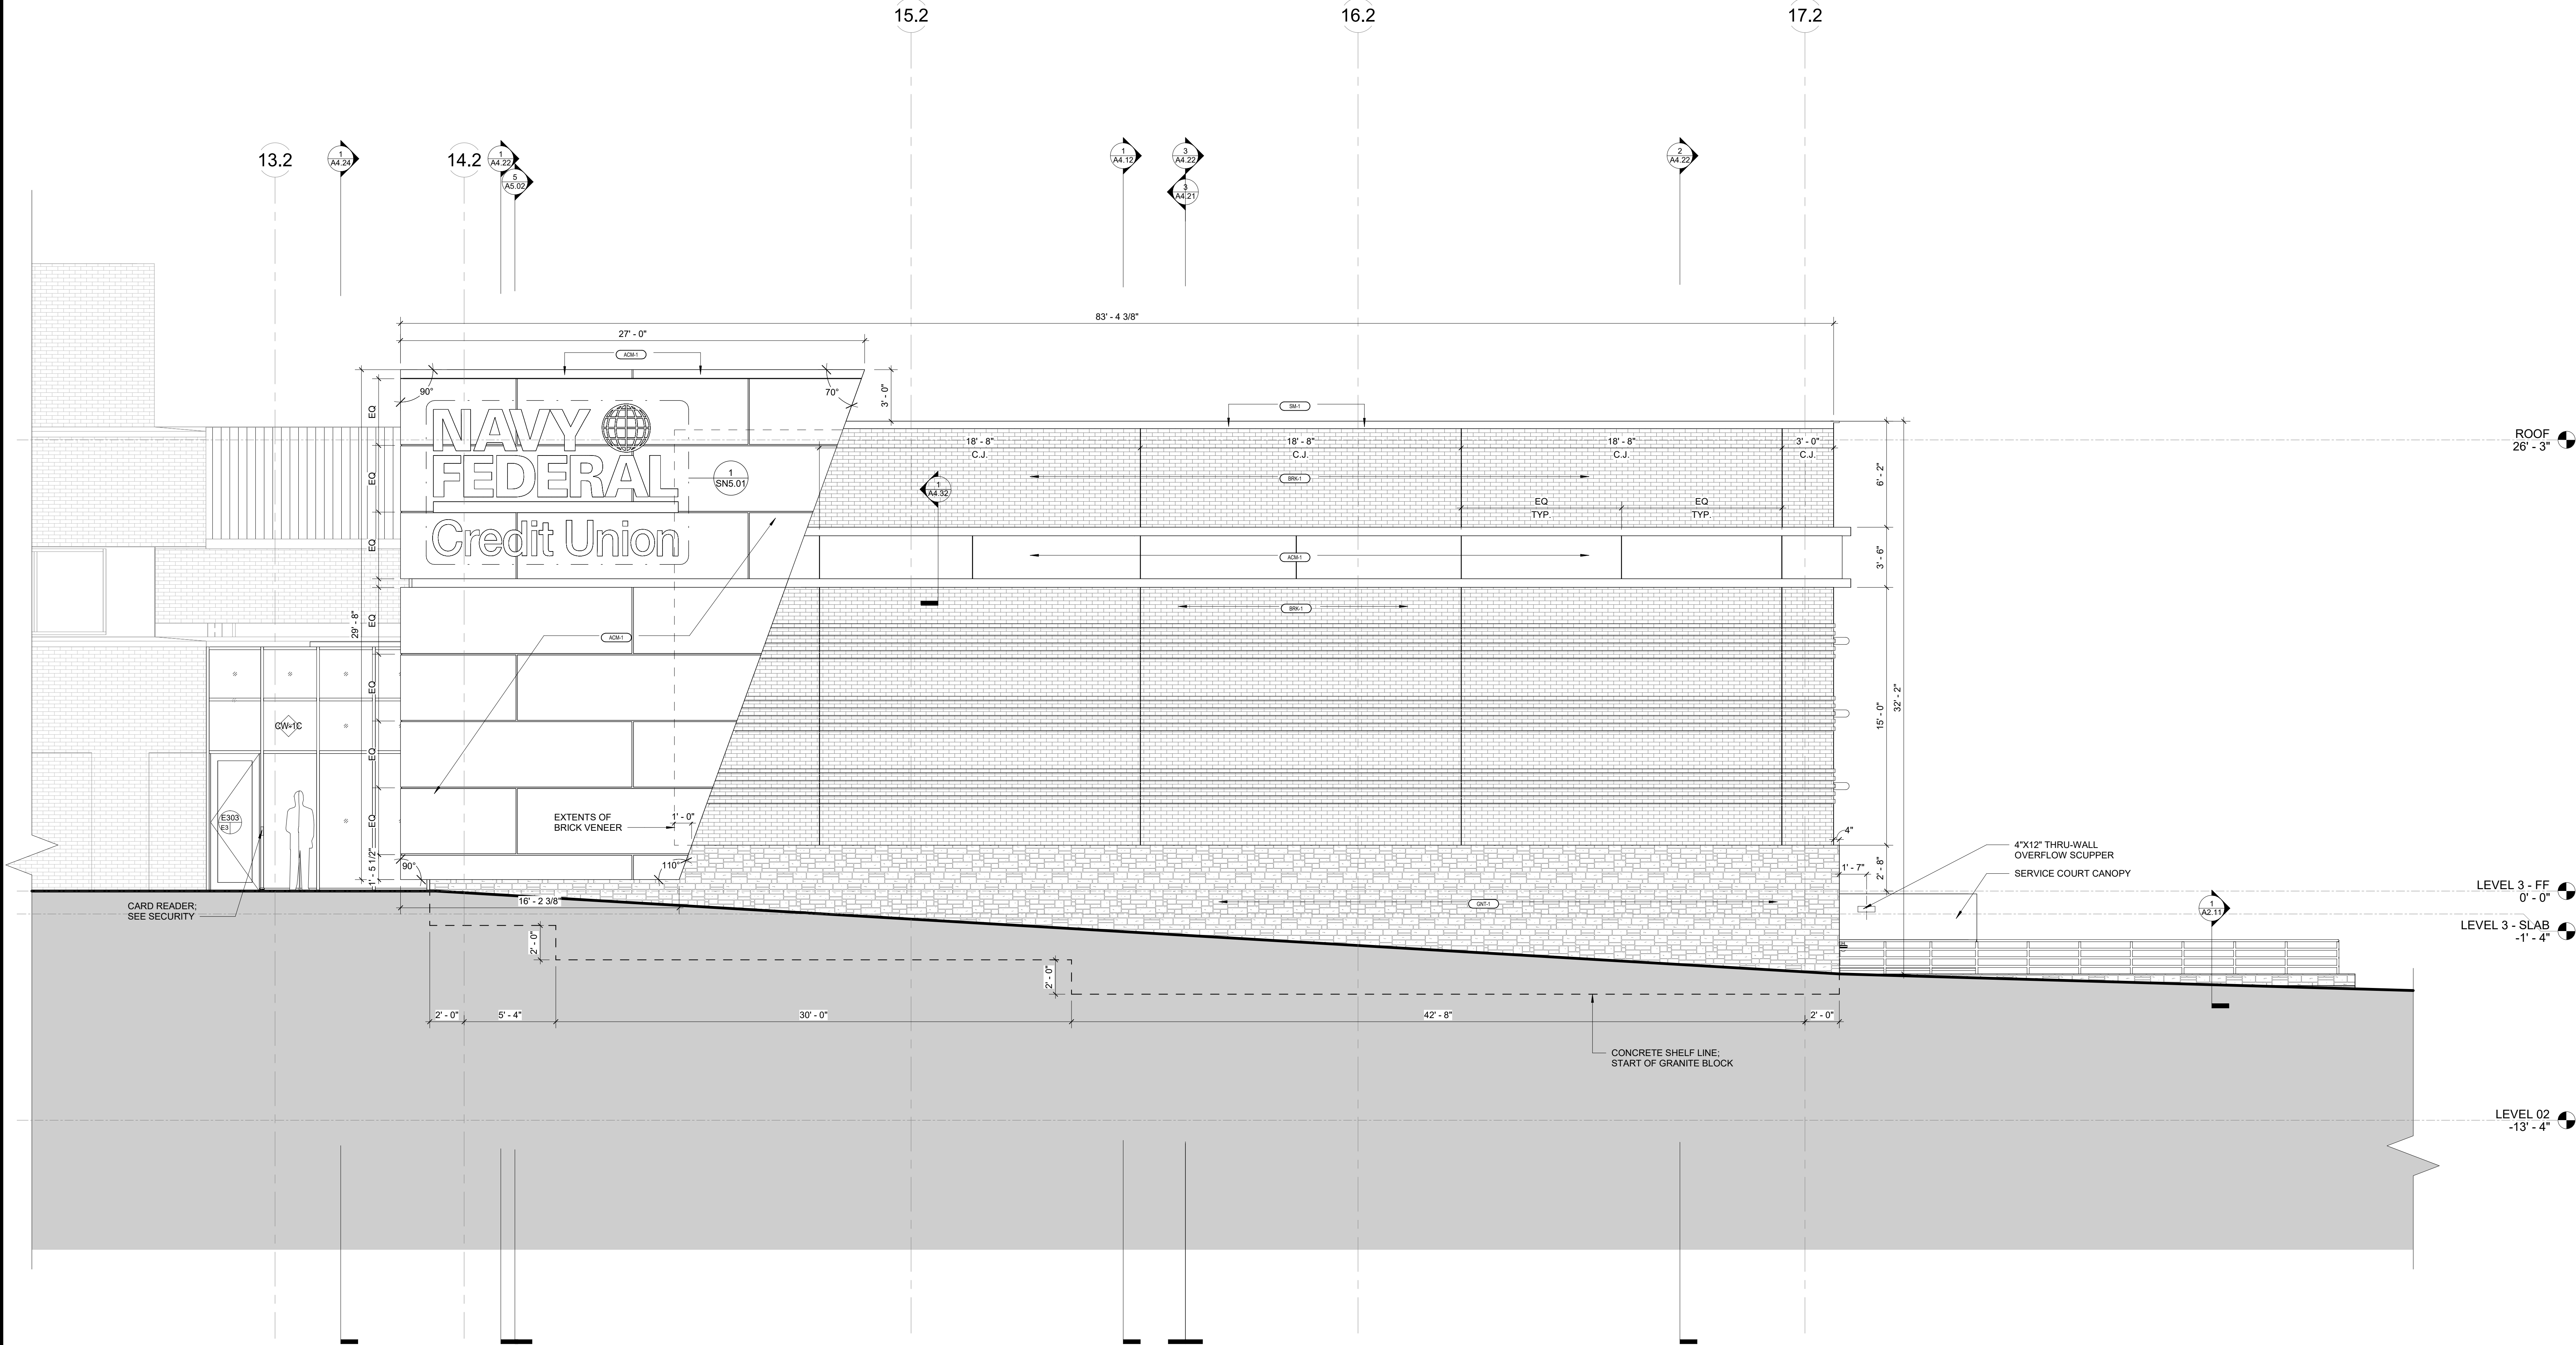


ASD | SKY

3030 Clarendon Blvd.  
Suite 350  
Arlington, VA 22201  
T 703.876.9600  
www.asdsky.com

NAVY  
FEDERAL  
CREDIT UNION

HQ1 AUDITORIUM  
ADDITION AND  
INTERIOR  
RENOVATIONS

820 FOLLIN LANE SE, VIENNA,  
VA 22180

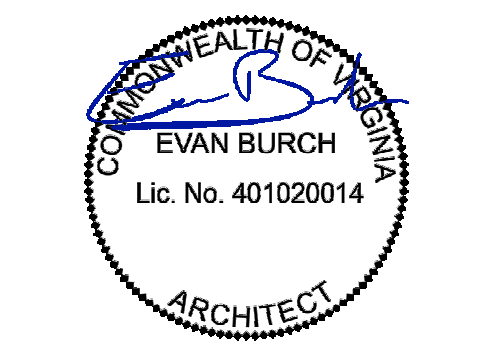

This drawing is the property of Associated Space Design, Inc. and is not to be reproduced or copied in whole or part. It is not to be used on any other project and is to be returned upon request. Scales as stated herein are for reference only as normal reproduction processes may alter the accuracy of original drawings. Associated Space Design, Inc. 2025

NO.	DATE	REVISIONS
1	XXXXXX	ADDENDUM 1???
0	04/07/25	FOR PERMIT AND PRICING
0	03/28/25	FOR PERMIT
C	02/21/25	90% CD
B	12/13/24	100% DD
A	11/08/24	50% DD

PROJECT NO:	71473.00	ISSUE DATE:	04/07/25
DRAWN BY:	MP/EB	CHECKED BY:	GC
SHEET NUMBER:			

4/21/2025 2:53:50 PM

1 WEST ELEVATION

1/4" = 1'-0"

A4.01

2 SOUTH ELEVATION AT RETAINING WALL RAILING

1/4" = 1'-0"

EXTERIOR FINISH SCHEDULE			
KEY	NAME	MANUFACTURER	DESCRIPTION
GNT-1	GRANITE VENEER	TBD	MATCH SIZE AND SHADES OF EXISTING GRANITE WALL AT LASCARA
BRK-1	BROWN BRICK (DARK)	BELDEN	MODULAR SEAL BROWN VELOUR A 11-21; SUGARCREEK PLANT 6. RUNNING BOND @ 8" PER 3 COURSES
ACM-1	COMPOSITE WALL PANEL - RAIN SCREEN	REYNOBOND	ACM PANEL AT EXT. FACADE; COLORWELD 500 - CLASSIC BRONZE; 4MM FR
ACM-2	INSULATING COMPOSITE PANEL - IN CURTAIN WALL	REYNOBOND	1" INSULATED COMPOSITE PANEL GLAZED INTO CURTAIN WALL SYSTEM; COLORWELD 500 - CLASSIC BRONZE
SM-1	METAL COPING	REYNOBOND	REFER TO SPEC; COLOR IS CUSTOM TO MATCH ACM PANEL
CW-1A	CURTAIN WALL, ENTRANCE DOORS, SUNSCREENS	YKK	750 OG; CUSTOM 75% KYNAR COATING TO MATCH ACM PANEL
CW-1B	CURTAIN WALL, ENTRANCE DOORS, SUNSCREENS	YKK	750 OG; CUSTOM 75% KYNAR COATING TO MATCH ACM PANEL
CW-1C	CURTAIN WALL, ENTRANCE DOORS, SUNSCREENS	YKK	750 OG; CUSTOM 75% KYNAR COATING TO MATCH ACM PANEL
EPT-1	H.M. FRAMES AND DOORS	TBD	REFER TO SPEC; EXTERIOR PAINT COLOR TO MATCH ACM PANEL
EPT-2	MECHANICAL SHAFT	TBD	REFER TO SPEC; PAINT FOR GWB AT MECHANICAL SHAFT
SEALANT-1	TBD	DOW 795	REFER TO SPEC; JOINT SEALANT - COLOR TBD
SEALANT-2	TBD	DOW 795	REFER TO SPEC; JOINT SEALANT - COLOR TBD
SEALANT-3	TBD	DOW 795	REFER TO SPEC; JOINT SEALANT - COLOR TBD
LOUVER - L1, L2, L3	TBD	RUSKIN	REFER TO SPEC; LOUVERS AND FRAMES; CUSTOM COLOR TO MATCH ACM PANEL
GL-1	CURTAIN WALL AND ENTRANCE DOOR GLAZING	VIRACON	1" INSULATING TINTED GLASS PANEL; FOR CW-1A AND CW-1B
GL-2	CURTAIN WALL GLAZING	VIRACON	1" INSULATING SPANDREL GLASS PANEL
GL-3	CURTAIN WALL AND ENTRANCE DOOR GLAZING	VIRACON	1" INSULATING CLEAR GLASS PANEL; FOR CW-1C
GL-4	SKYLIGHT GLAZING	VIRACON	1" INSULATING GLASS PANEL; FOR SKYLIGHT


ASD | SKY

3030 Clarendon Blvd.  
Suite 350  
Arlington, VA 22201  
T 703.876.9600  
www.asdsky.com

NAVY  
FEDERAL  
CREDIT UNION

HQ1 AUDITORIUM  
ADDITION AND  
INTERIOR  
RENOVATIONS

820 FOLLIN LANE SE, VIENNA,  
VA 22180

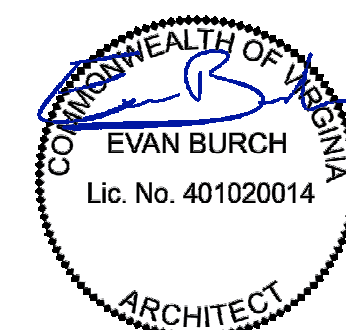

This drawing is the property of Associated Space Design, Inc. and is not to be reproduced or copied in whole or part. It is not to be used on any other project and is to be returned upon request. Scales as stated herein are for reference only as normal reproduction processes may alter the accuracy of original drawings.  
Associated Space Design, Inc. 2025

NO.	DATE	REVISIONS
0	04/07/25	FOR PERMIT AND PRICING
D	03/28/25	FOR PERMIT
C	02/12/25	90% CD
B	12/13/24	100% DD
A	11/08/24	50% DD

NO. DATE REVISIONS

DRAWING TITLE:  
SOUTH ELEVATION

PROJECT NO.: 71473.00  
ISSUE DATE: 04/07/25


DRAWN BY: MP/EB  
CHECKED BY: GC

SHEET NUMBER:

A4.02

1 SOUTH ELEVATION


1/4" = 1'-0"

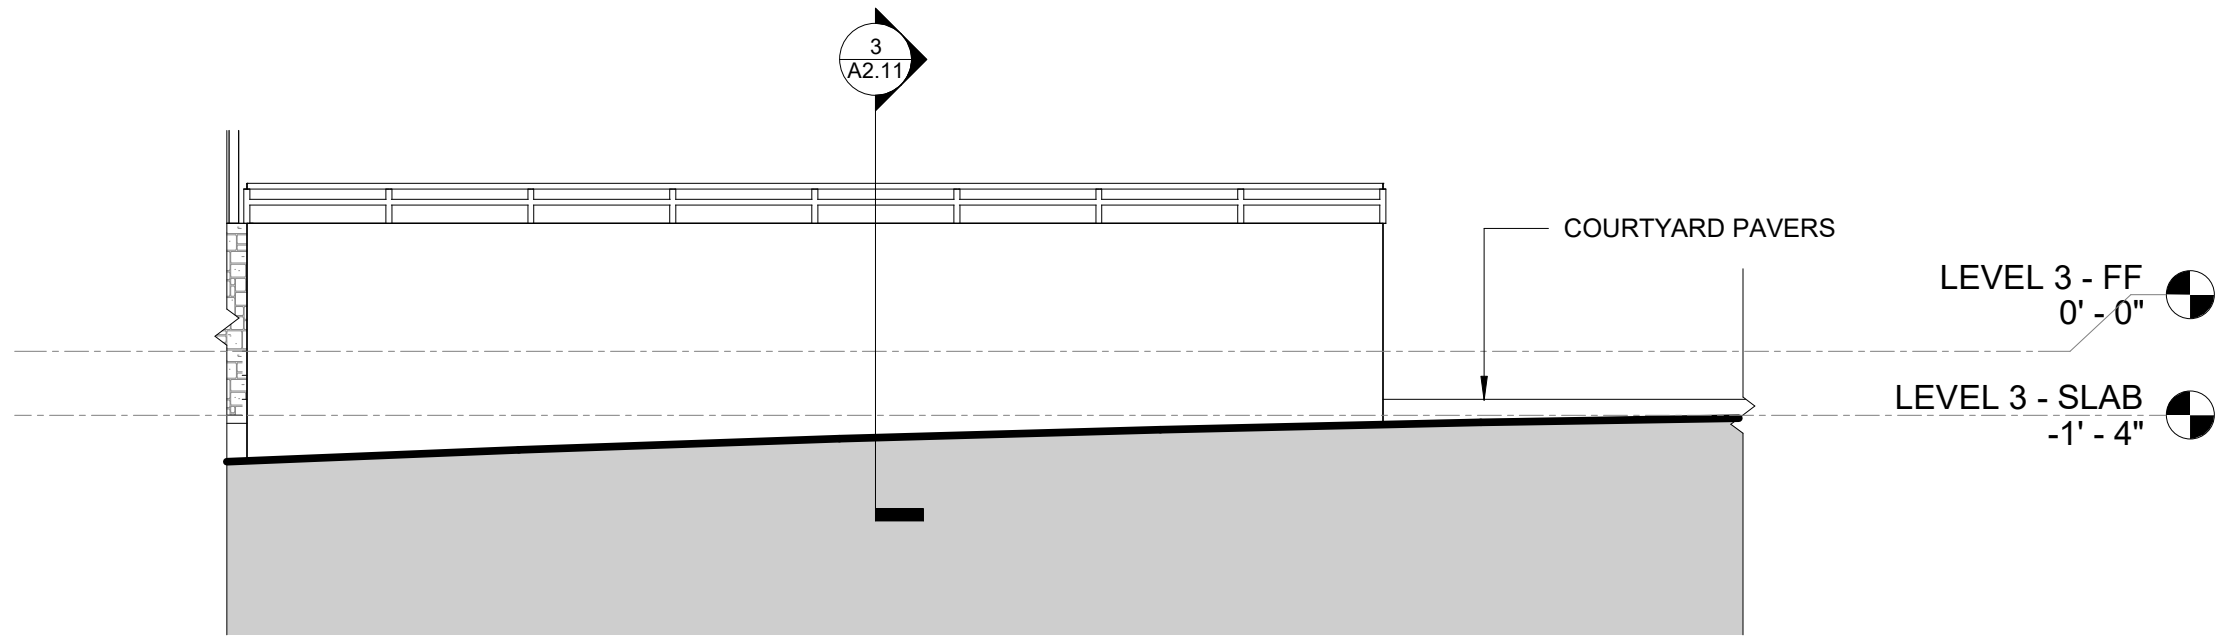

2 EAST ELEVATION AT COURTYARD RETAINING WALL

1/4" = 1'-0"

EXTERIOR FINISH SCHEDULE			
KEY	NAME	MANUFACTURER	DESCRIPTION
GNT-1	GRANITE VENEER	TBD	MATCH SIZE AND SHADES OF EXISTING GRANITE WALL AT LASCARA
BRK-1	BROWN BRICK (DARK)	BELDEN	MODULAR SEAL BROWN VELOUR A 11-21; SUGARCREEK PLANT 6. RUNNING BOND @ 8" PER 3 COURSES
ACM-1	COMPOSITE WALL PANEL - RAIN SCREEN	REYNOBOND	ACM PANEL AT EXT. FACADE; COLORWELD 500 - CLASSIC BRONZE; 4MM FR
ACM-2	INSULATING COMPOSITE PANEL - IN CURTAIN WALL	REYNOBOND	1" INSULATED COMPOSITE PANEL GLAZED INTO CURTAIN WALL SYSTEM; COLORWELD 500 - CLASSIC BRONZE
SM-1	METAL COPING	REYNOBOND	REFER TO SPEC; COLOR IS CUSTOM TO MATCH ACM PANEL
CW-1A	CURTAIN WALL, ENTRANCE DOORS, SUNSCREENS	YKK	750 OG; CUSTOM 75% KYNAR COATING TO MATCH ACM PANEL
CW-1B	CURTAIN WALL, ENTRANCE DOORS, SUNSCREENS	YKK	750 OG; CUSTOM 75% KYNAR COATING TO MATCH ACM PANEL
CW-1C	CURTAIN WALL, ENTRANCE DOORS, SUNSCREENS	YKK	750 OG; CUSTOM 75% KYNAR COATING TO MATCH ACM PANEL
EPT-1	H.M. FRAMES AND DOORS	TBD	REFER TO SPEC; EXTERIOR PAINT COLOR TO MATCH ACM PANEL
EPT-2	MECHANICAL SHAFT	TBD	REFER TO SPEC; PAINT FOR GWB AT MECHANICAL SHAFT
SEALANT-1	TBD	DOW 795	REFER TO SPEC; JOINT SEALANT - COLOR TBD
SEALANT-2	TBD	DOW 795	REFER TO SPEC; JOINT SEALANT - COLOR TBD
SEALANT-3	TBD	DOW 795	REFER TO SPEC; JOINT SEALANT - COLOR TBD
LOUVER - L1, L2, L3	TBD	RUSKIN	REFER TO SPEC; LOUVERS AND FRAMES; CUSTOM COLOR TO MATCH ACM PANEL
GL-1	CURTAIN WALL AND ENTRANCE DOOR GLAZING	VIRACON	1" INSULATING TINTED GLASS PANEL; FOR CW-1A AND CW-1B
GL-2	CURTAIN WALL GLAZING	VIRACON	1" INSULATING SPANDREL GLASS PANEL
GL-3	CURTAIN WALL AND ENTRANCE DOOR GLAZING	VIRACON	1" INSULATING CLEAR GLASS PANEL; FOR CW-1C
GL-4	SKYLIGHT GLAZING	VIRACON	1" INSULATING GLASS PANEL; FOR SKYLIGHT

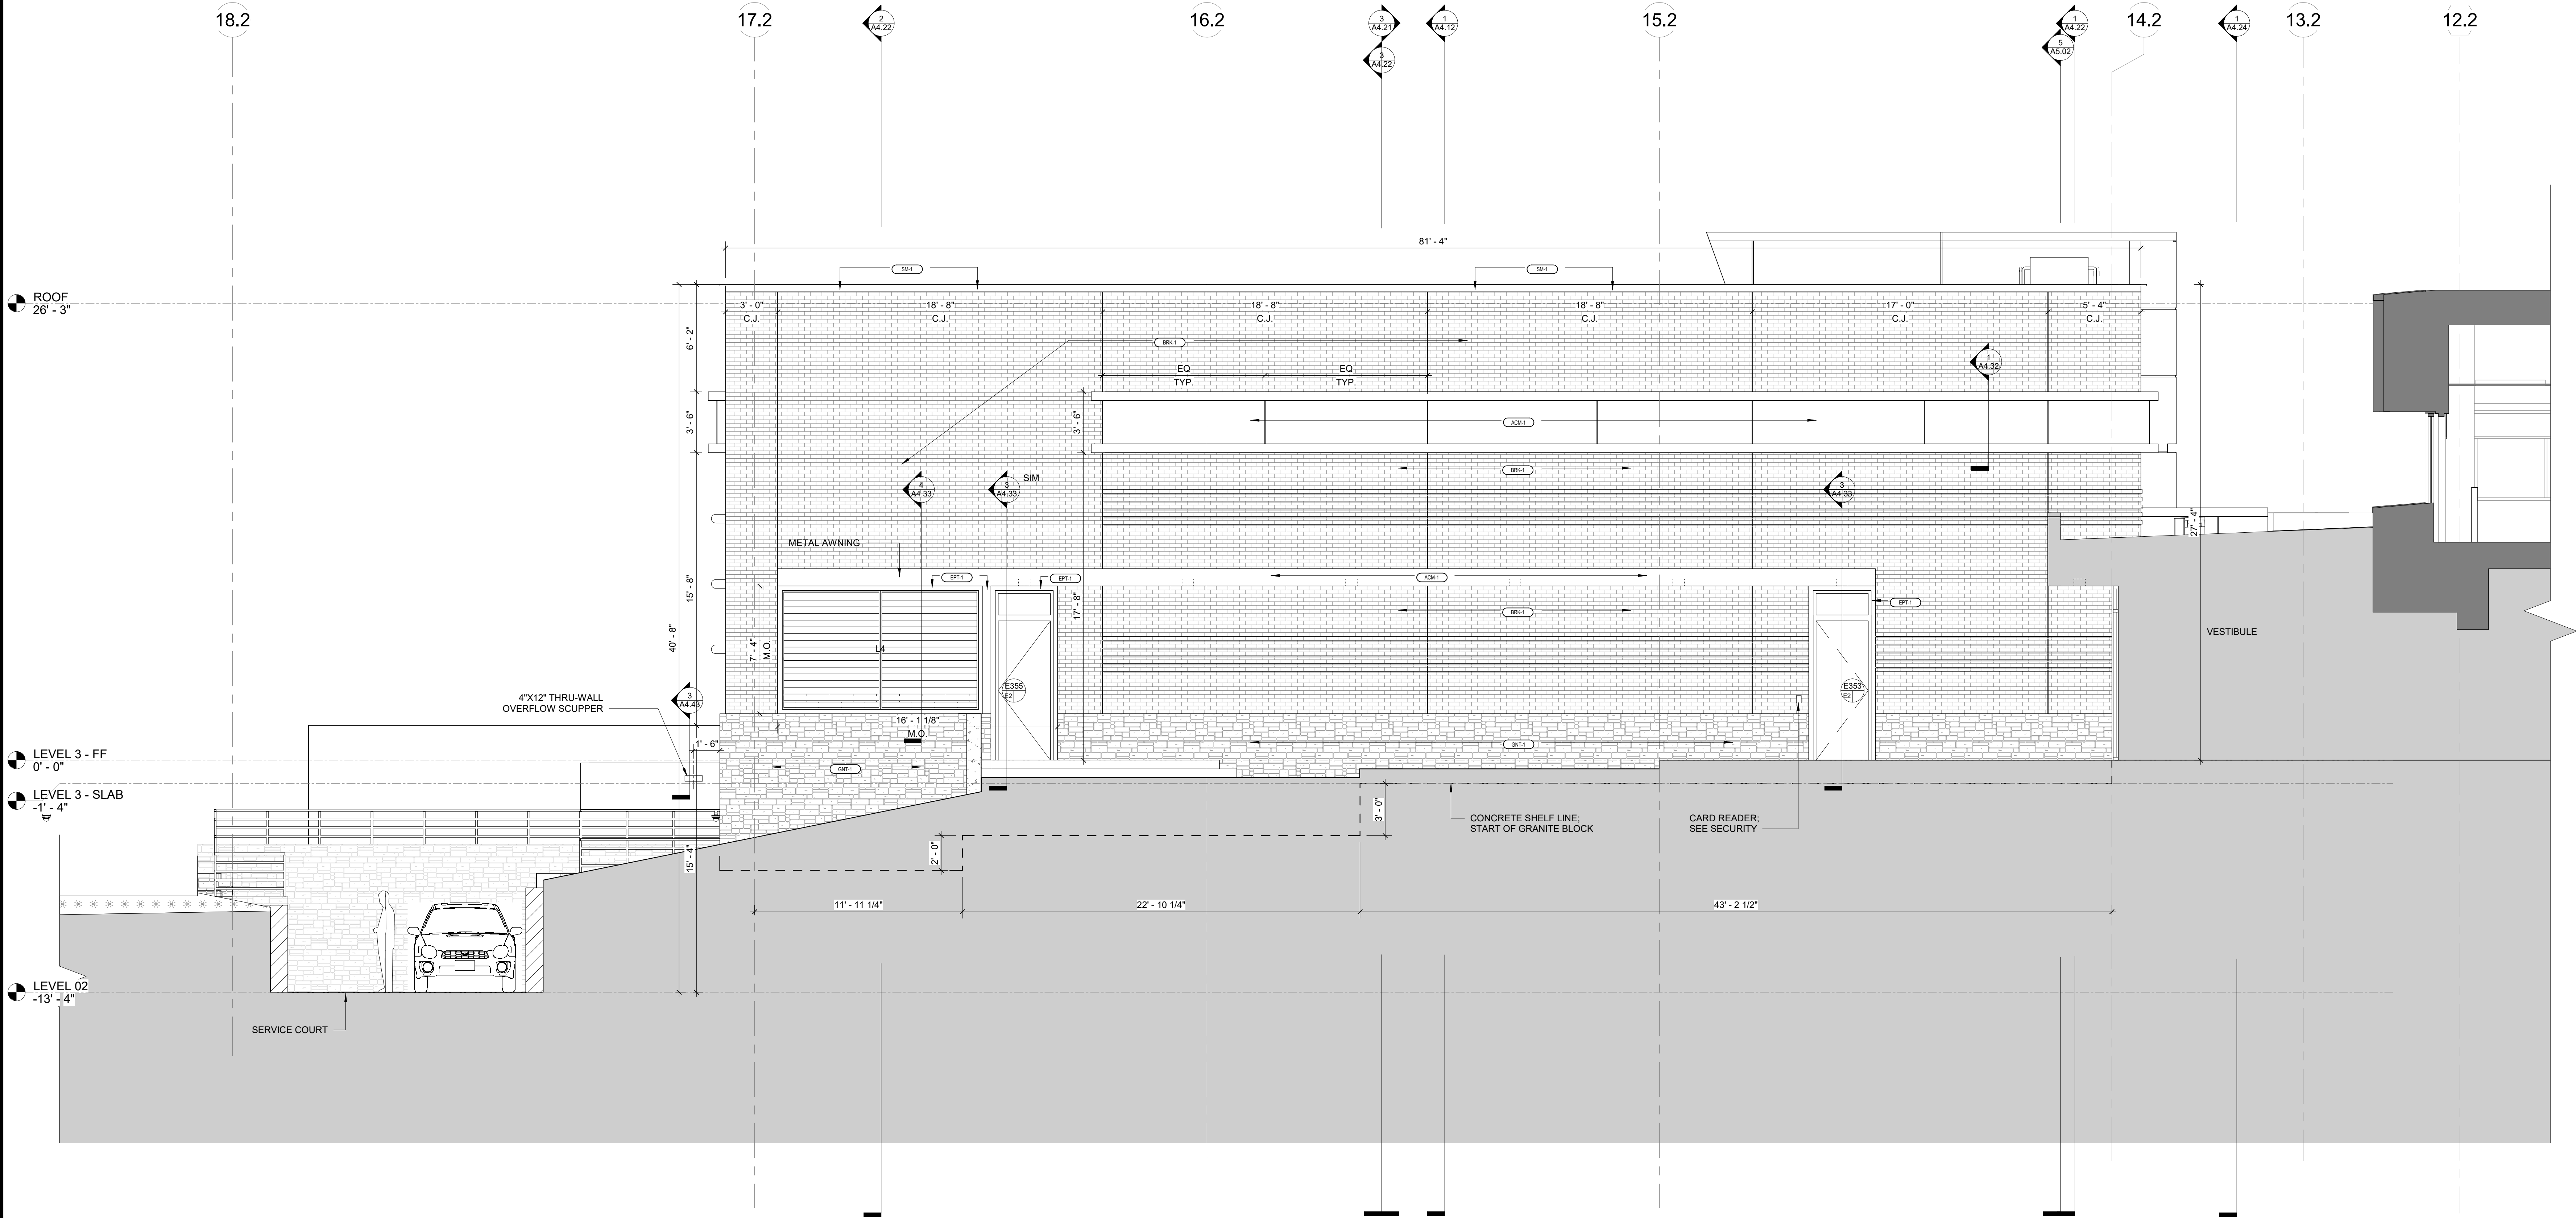

1 EAST ELEVATION

1/4" = 1'-0"


ASD | SKY

3030 Clarendon Blvd.  
Suite 350  
Arlington, VA 22201  
T 703.876.9600  
www.asdsky.com

NAVY  
FEDERAL  
CREDIT UNION

HQ1 AUDITORIUM  
ADDITION AND  
INTERIOR  
RENOVATIONS

820 FOLLIN LANE SE, VIENNA,  
VA 22180

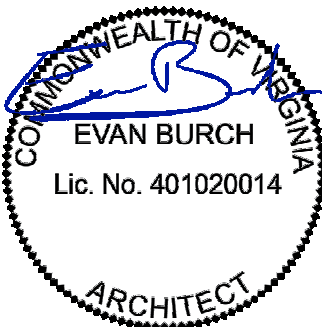

This drawing is the property of Associated Space Design, Inc. and is not to be reproduced or copied in whole or part. It is not to be used on any other project and is to be returned upon request. Scales as stated herein are for reference only as normal reproduction processes may alter the accuracy of original drawings. Associated Space Design, Inc. 2025


NO.	DATE	REVISIONS
0	04/07/25	FOR PERMIT AND PRICING
D	03/28/25	FOR PERMIT
C	02/21/25	90% CD
B	12/13/24	100% DD
A	11/08/24	50% DD

PROJECT NO:	71473.00	ISSUE DATE:	04/07/25
DRAWN BY:	MP/EB	CHECKED BY:	GC
SHEET NUMBER:			

A4.03

4/21/2025 2:57:11 PM

EXTERIOR FINISH SCHEDULE			
KEY	NAME	MANUFACTURER	DESCRIPTION
GNT-1	GRANITE VENEER	TBD	MATCH SIZE AND SHADES OF EXISTING GRANITE WALL AT LASCARA
BRK-1	BROWN BRICK (DARK)	BELDEN	MODULAR SEAL BROWN VELOUR A 11-21; SUGARCREEK PLANT 6. RUNNING BOND @ 8" PER 3 COURSES
ACM-1	COMPOSITE WALL PANEL - RAIN SCREEN	REYNOBOND	ACM PANEL AT EXT. FACADE; COLORWELD 500 - CLASSIC BRONZE; 4MM FR
ACM-2	INSULATING COMPOSITE PANEL - IN CURTAIN WALL	REYNOBOND	1" INSULATED COMPOSITE PANEL GLAZED INTO CURTAIN WALL SYSTEM; COLORWELD 500 - CLASSIC BRONZE
SM-1	METAL COPING	REYNOBOND	REFER TO SPEC; COLOR IS CUSTOM TO MATCH ACM PANEL
CW-1A	CURTAIN WALL, ENTRANCE DOORS, SUNSCREENS	YKK	750 OG; CUSTOM 75% KYNAR COATING TO MATCH ACM PANEL
CW-1B	CURTAIN WALL, ENTRANCE DOORS, SUNSCREENS	YKK	750 OG; CUSTOM 75% KYNAR COATING TO MATCH ACM PANEL
CW-1C	CURTAIN WALL, ENTRANCE DOORS, SUNSCREENS	YKK	750 OG; CUSTOM 75% KYNAR COATING TO MATCH ACM PANEL
EPT-1	H.M. FRAMES AND DOORS	TBD	REFER TO SPEC; EXTERIOR PAINT COLOR TO MATCH ACM PANEL
EPT-2	MECHANICAL SHAFT	TBD	REFER TO SPEC; PAINT FOR GWB AT MECHANICAL SHAFT
SEALANT-1	TBD	DOW 795	REFER TO SPEC; JOINT SEALANT - COLOR TBD
SEALANT-2	TBD	DOW 795	REFER TO SPEC; JOINT SEALANT - COLOR TBD
SEALANT-3	TBD	DOW 795	REFER TO SPEC; JOINT SEALANT - COLOR TBD
LOUVER - L1, L2, L3	TBD	RUSKIN	REFER TO SPEC; LOUVERS AND FRAMES; CUSTOM COLOR TO MATCH ACM PANEL
GL-1	CURTAIN WALL AND ENTRANCE DOOR GLAZING	VIRACON	1" INSULATING TINTED GLASS PANEL; FOR CW-1A AND CW-1B
GL-2	CURTAIN WALL GLAZING	VIRACON	1" INSULATING SPANDREL GLASS PANEL
GL-3	CURTAIN WALL AND ENTRANCE DOOR GLAZING	VIRACON	1" INSULATING CLEAR GLASS PANEL; FOR CW-1C
GL-4	SKYLIGHT GLAZING	VIRACON	1" INSULATING GLASS PANEL; FOR SKYLIGHT

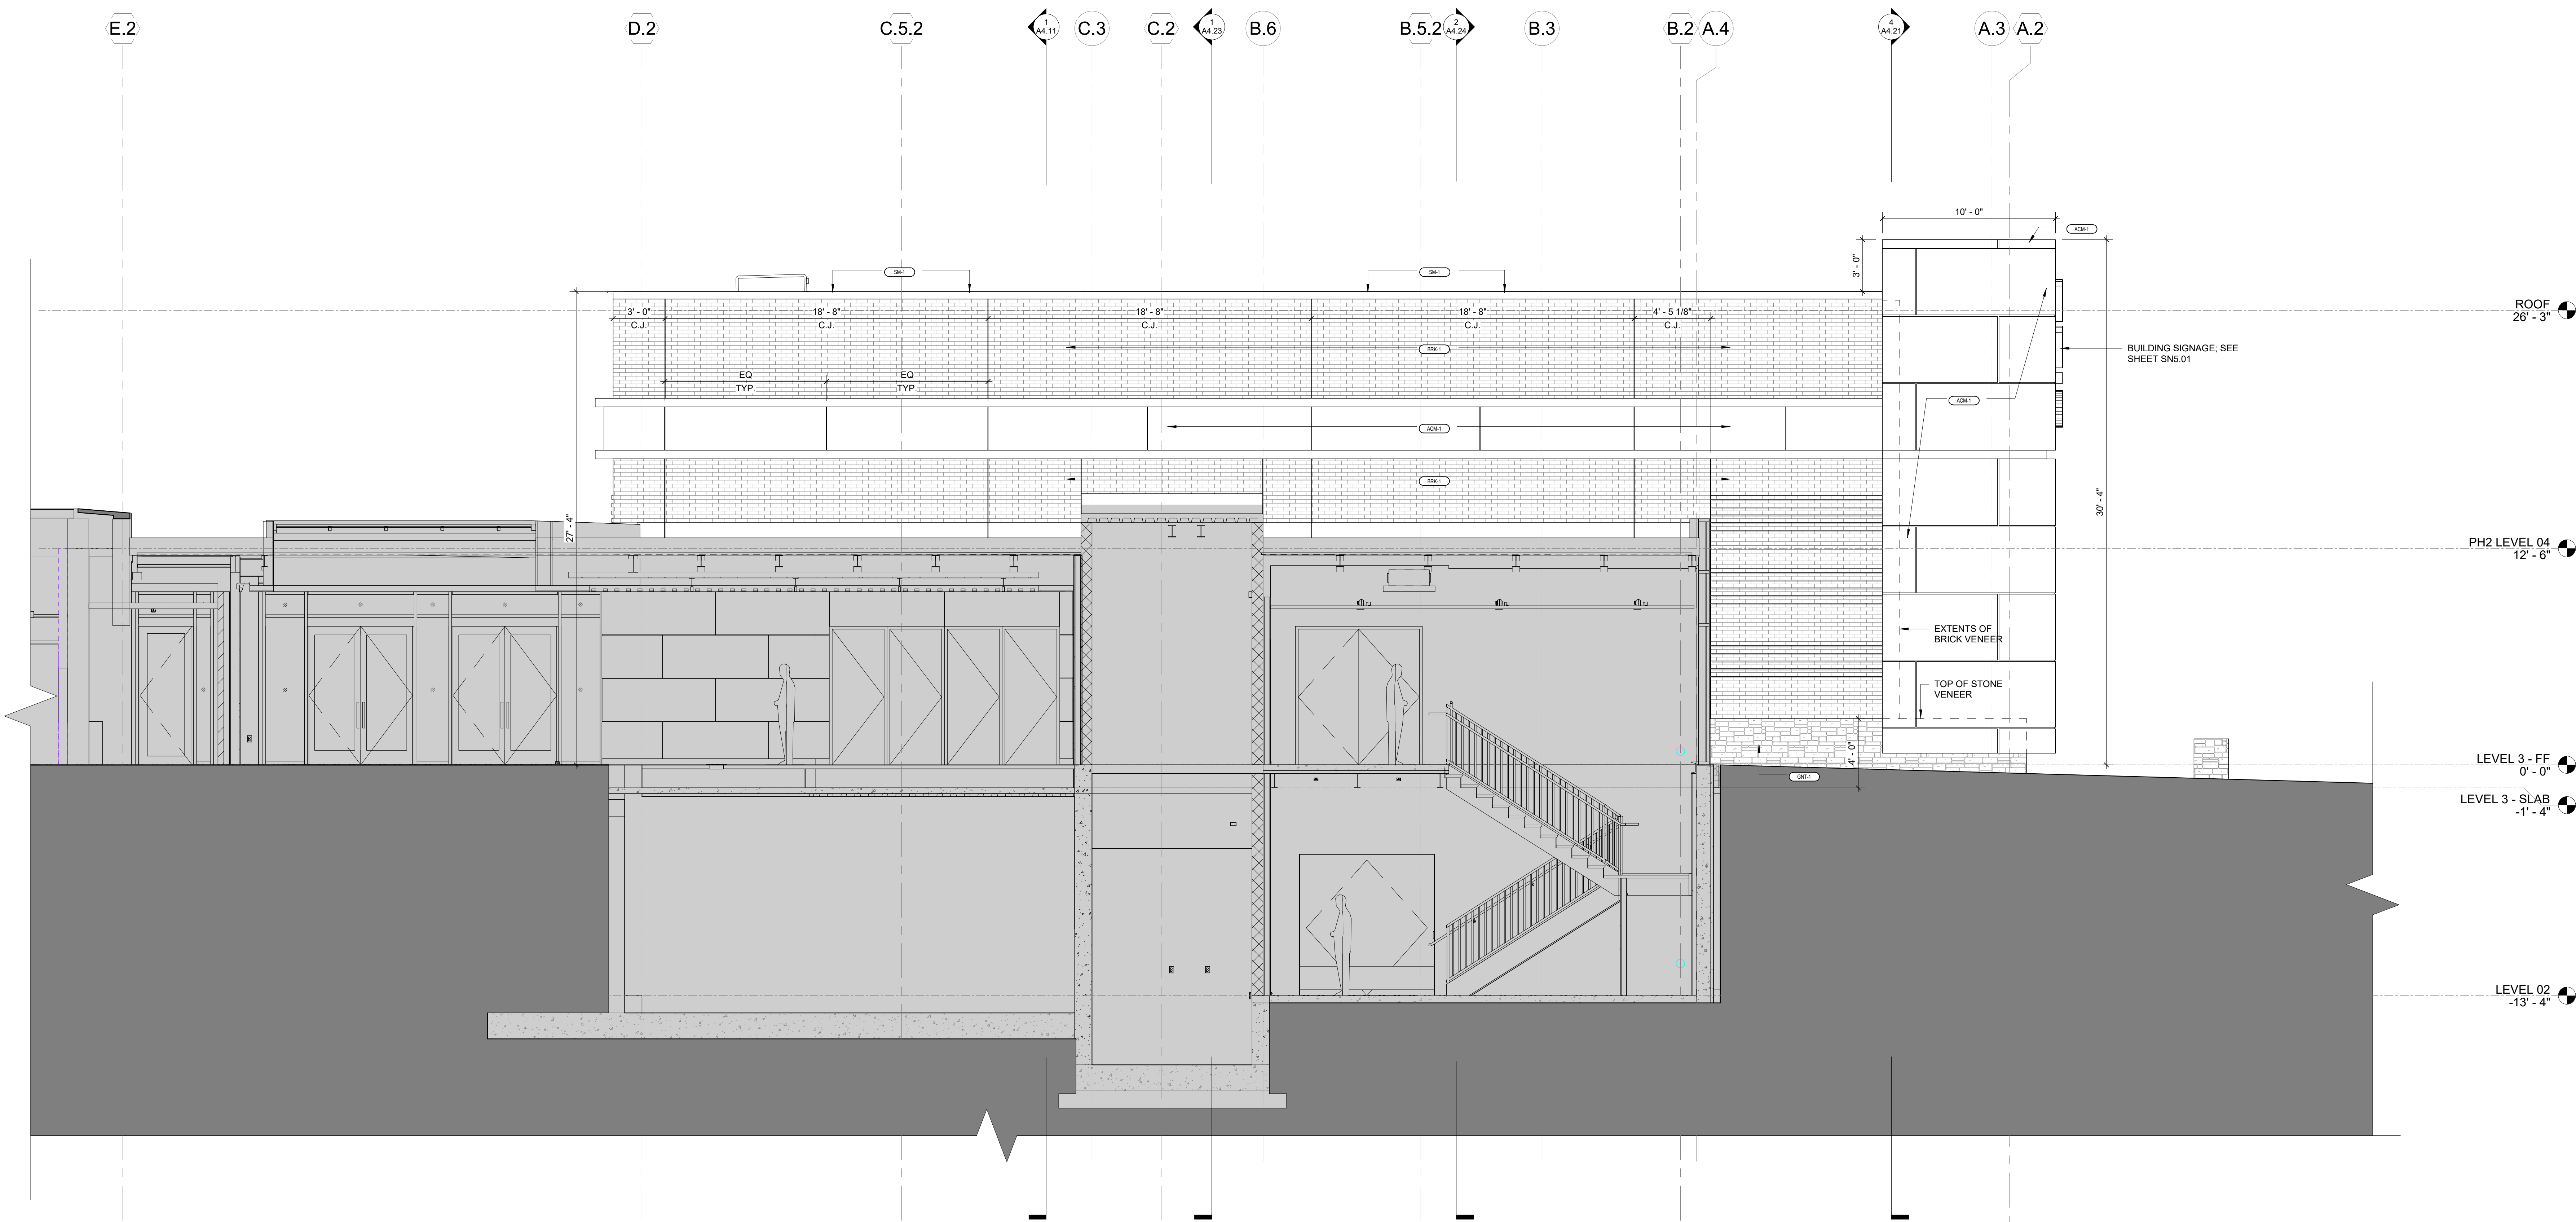


ASD | SKY

3030 Clarendon Blvd.  
Suite 350  
Arlington, VA 22201  
T 703.876.9600  
www.asdsky.com

NAVY  
FEDERAL  
CREDIT UNION

HQ1 AUDITORIUM  
ADDITION AND  
INTERIOR  
RENOVATIONS

820 FOLLIN LANE SE, VIENNA,  
VA 22180

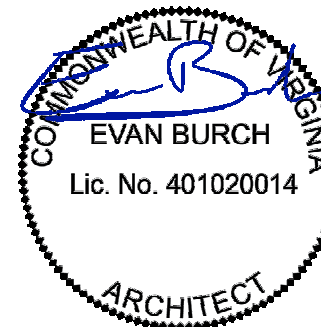

This drawing is the property of Associated Space Design, Inc. and is not to be reproduced or copied in whole or part. It is not to be used on any other project and is to be returned upon request. Scales as stated herein are for reference only as normal reproduction processes may alter the accuracy of original drawings. Associated Space Design, Inc. 2025

NO.	DATE	REVISIONS
1	XXXXXX	ADDENDUM 1???
0	04/07/25	FOR PERMIT AND PRICING
C	03/26/25	FOR PERMIT
B	02/21/25	90% CD
A	12/13/24	100% DD

PROJECT NO:	71473.00	ISSUE DATE:	04/07/25
DRAWN BY:	MP/EB	CHECKED BY:	GC
SHEET NUMBER:			

A4.04