



1 ARCHITECTURAL SITE PLAN  
1" = 20'-0"

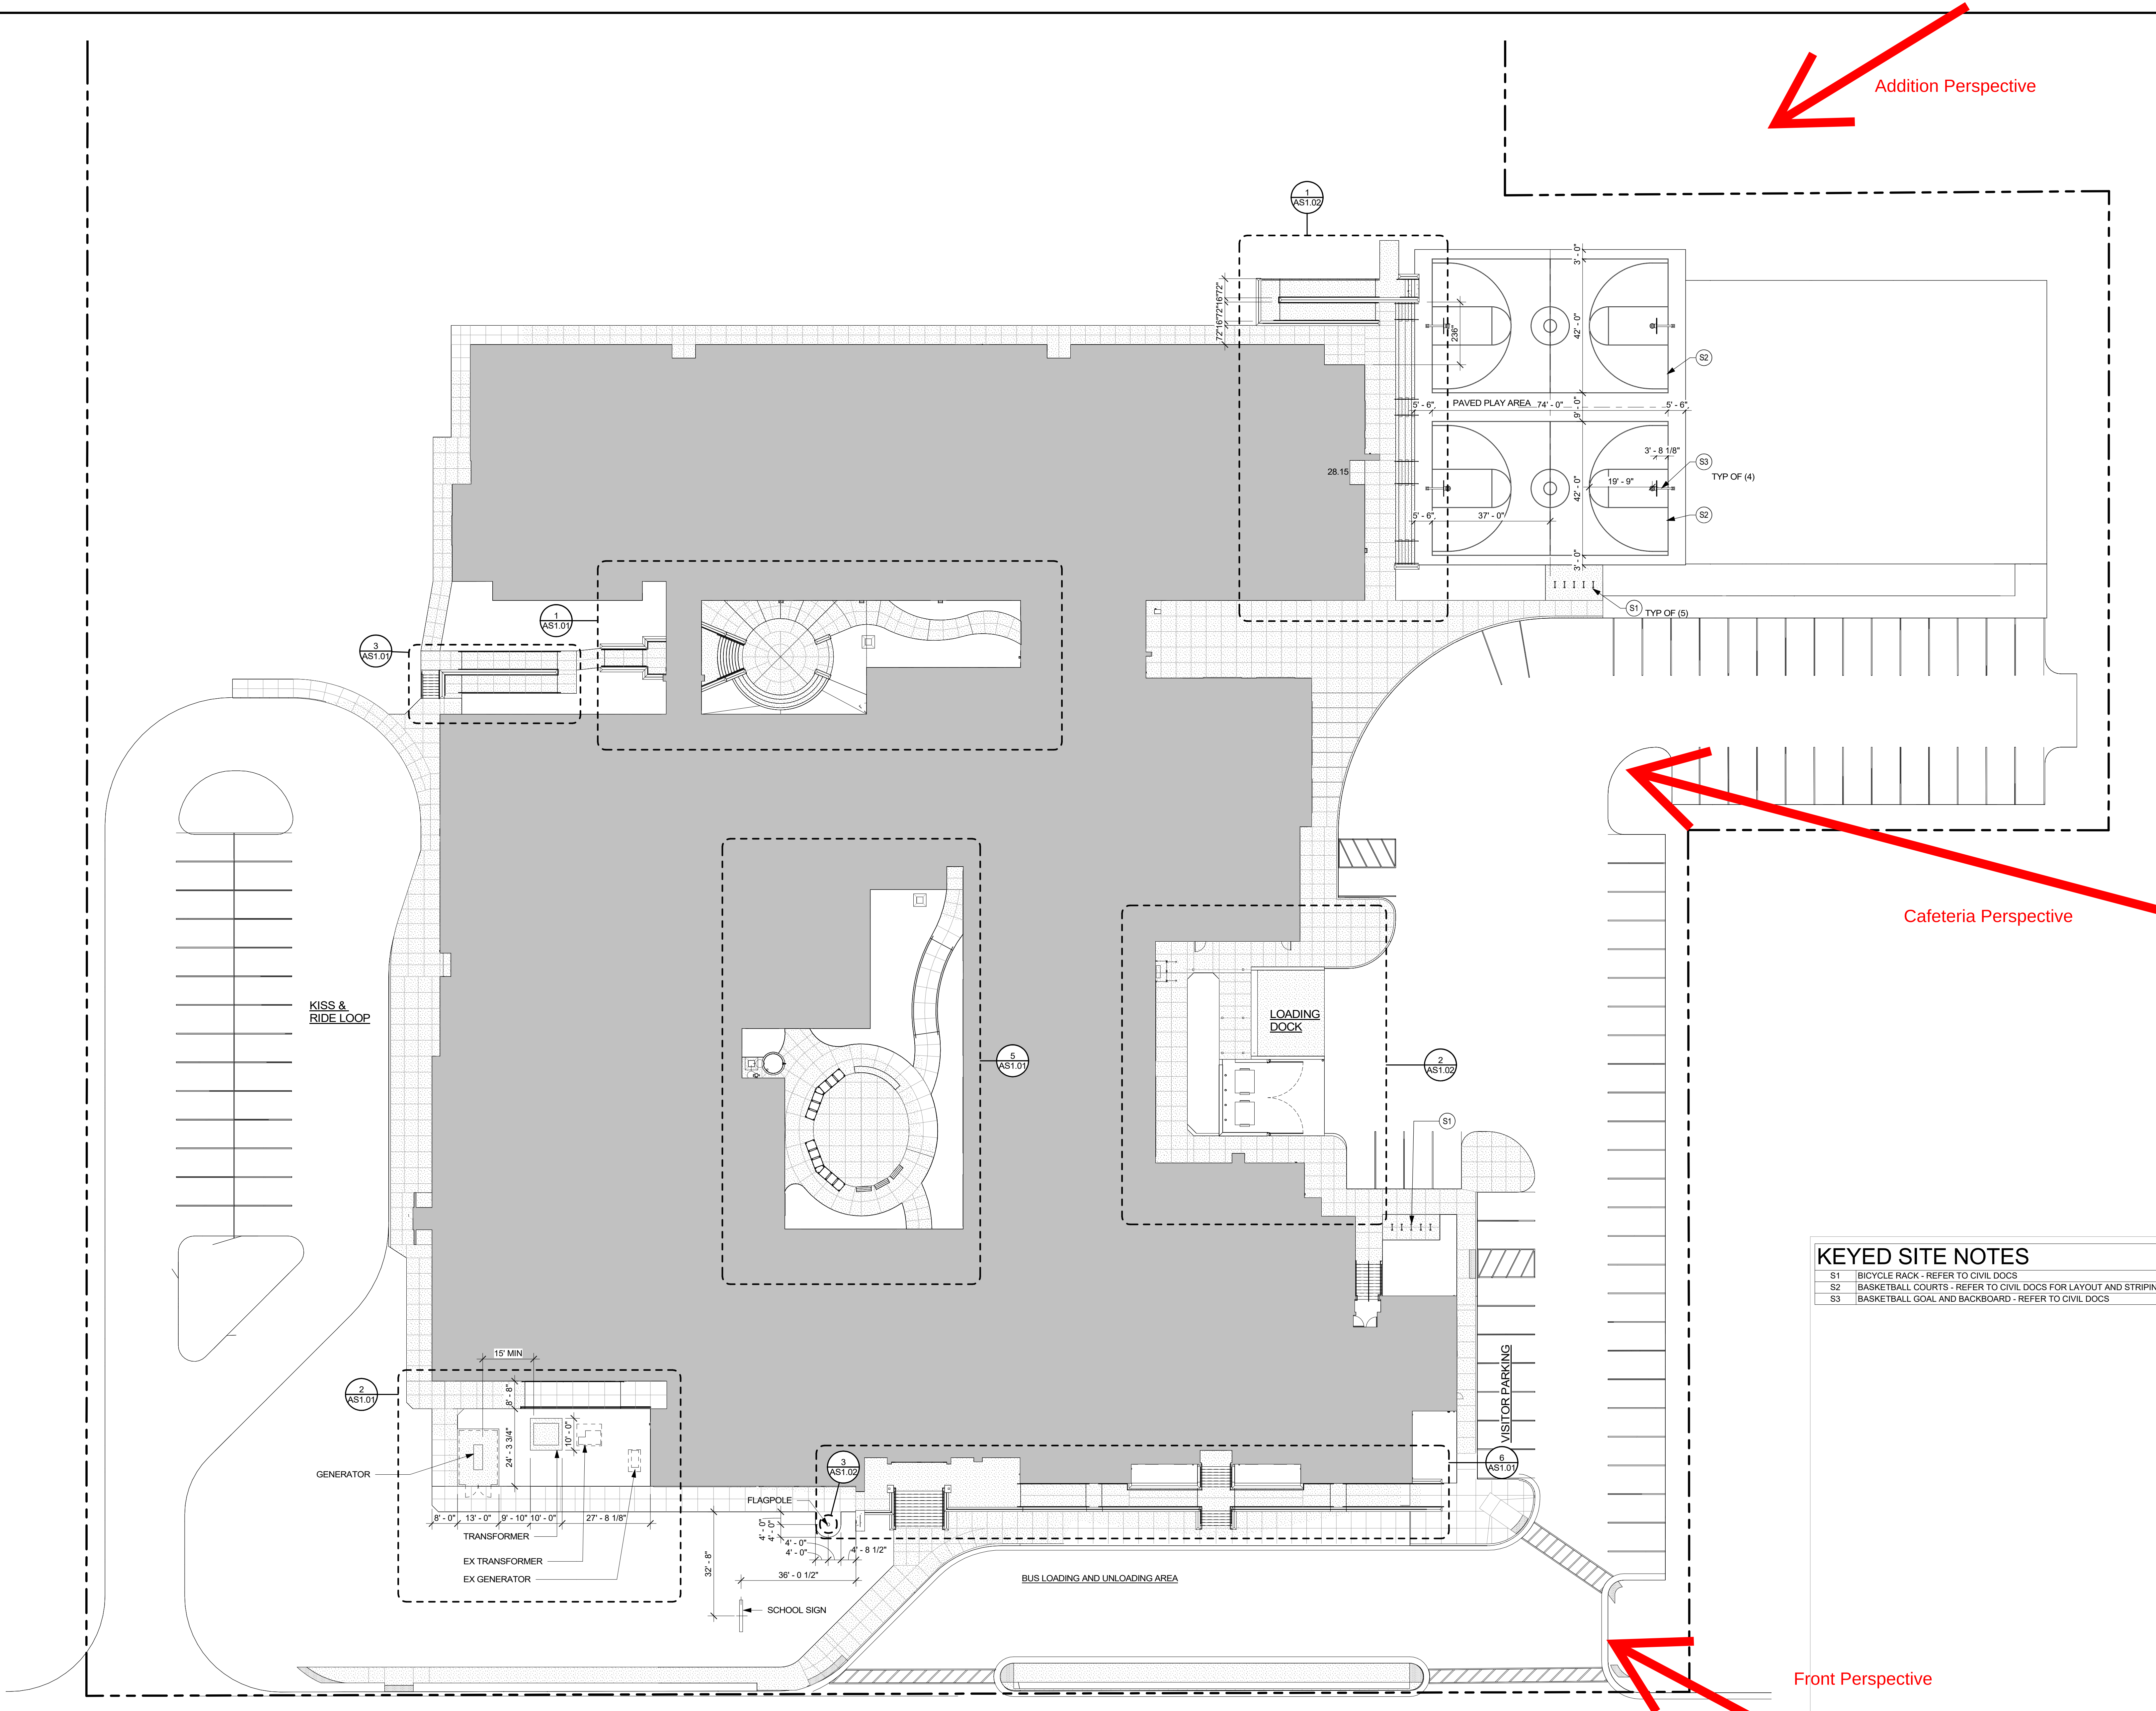

| KEYED SITE NOTES |                                                                 |
|------------------|-----------------------------------------------------------------|
| S1               | BICYCLE RACK - REFER TO CIVIL DOCS                              |
| S2               | BASKETBALL COURTS - REFER TO CIVIL DOCS FOR LAYOUT AND STRIPING |
| S3               | BASKETBALL GOAL AND BACKBOARD - REFER TO CIVIL DOCS             |

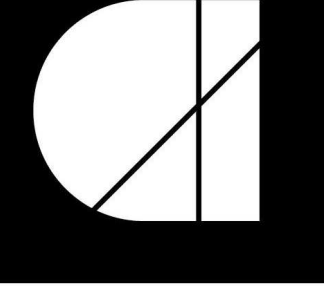

architecture  
incorporated

1902 campus commons drive  
suite 101  
reston, virginia 20191  
Tel: 703.476.3900  
www.archinc.com

FAIRFAX COUNTY PUBLIC SCHOOLS  
**LOUISE ARCHER  
ELEMENTARY SCHOOL  
RENOVATION**  
324 NUTLEY ST NW, VIENNA, VA 22180  
STATE PROJECT NO. 029-11-00-101

Project: 20002-01

Issue 09/28/2021

PERMIT SET

Revisions

ARCHITECTURAL  
SITE PLAN

Scale 1" = 20'-0"  
Drawn BSP  
Checked BSP

AS1.00

PERMIT SET