



900 MENDENHALL CT
COLUMBIA, MD 21045



6100 EXECUTIVE BLVD, SUITE 430
ROCKVILLE, MD 20852
PHONE: (202) 498-0960



10 CHURCH CIRCLE
ANNAPOLIS, MD 21401
PHONE: (410) 582-8843

FA NUMBER: 10087362
VALLEY PARK
527 E MAPLE AVE
VIENNA, VA 22180

SEAL:



SUBMITTALS

DATE	DESCRIPTION	REV.
11-22-2022	CONSTRUCTION REVIEW	A
01-30-2023	CONSTRUCTION	0
12-09-2024	REV. PER 03/12/2024 RFDS	0
12-18-2024	REMOVE FUTURE ANTENNA	2
02-28-2025	ADD GAS DESIGN	3
04-16-2025	REVIEW REDLINES	4
06-09-2025	REMOVE GENERATOR	5

PROJECT NO: 1152.443

DESIGNER: C.S.

ENGINEER: C.S.



THESE DRAWINGS ARE FORMATTED
TO BE FULL-SIZE AT 22/54"
0 1/2 1
GRAPHIC SCALE IN INCHES

SHEET TITLE:


**EQUIPMENT
PLATFORM PLANS**

SHEET NUMBER:


S-5

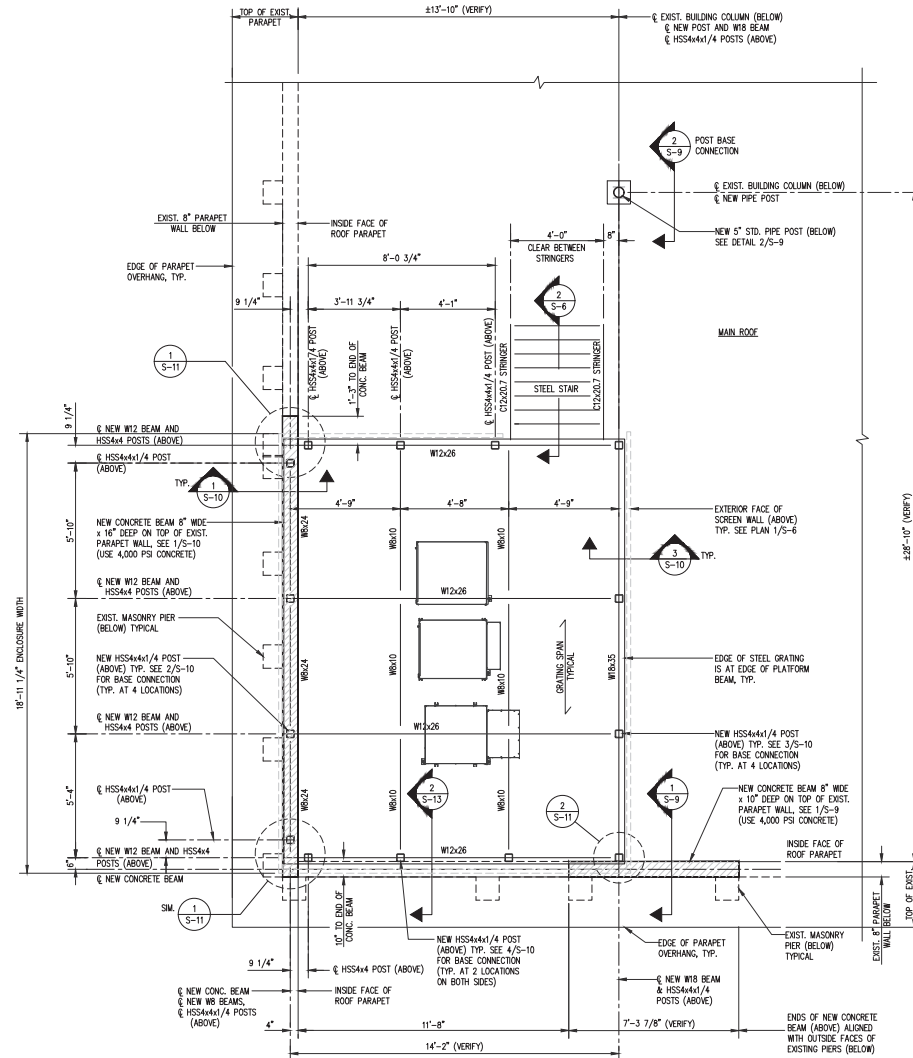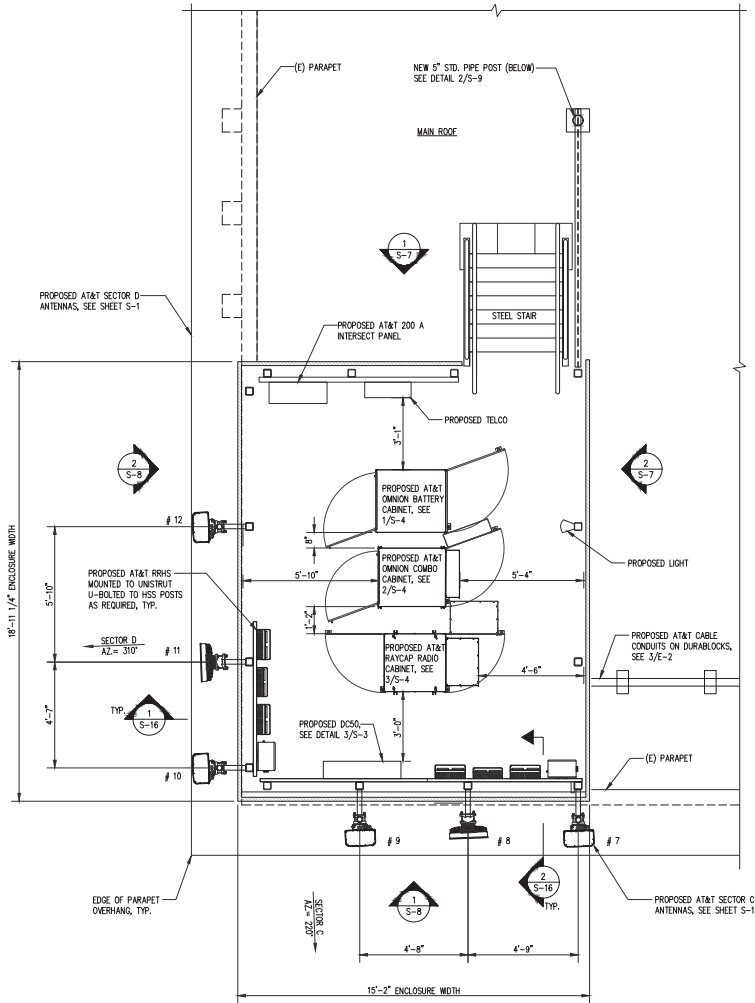

NOTE: SCREEN WALL FRAMING ABOVE POSTS NOT SHOWN, SEE PLAN 1/S-6

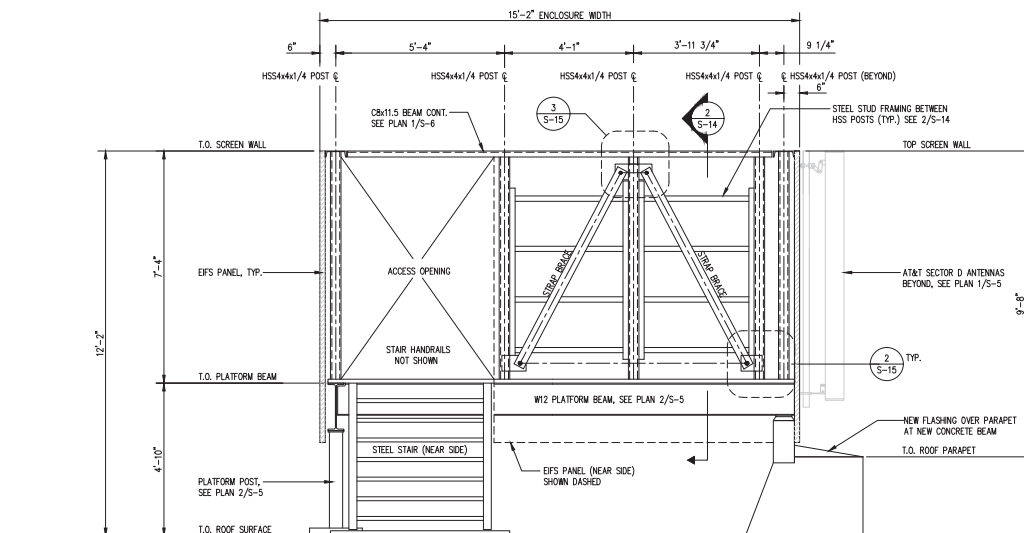

EQUIPMENT PLATFORM ELEVATION 1
SCALE: 1/2"=1'-0"

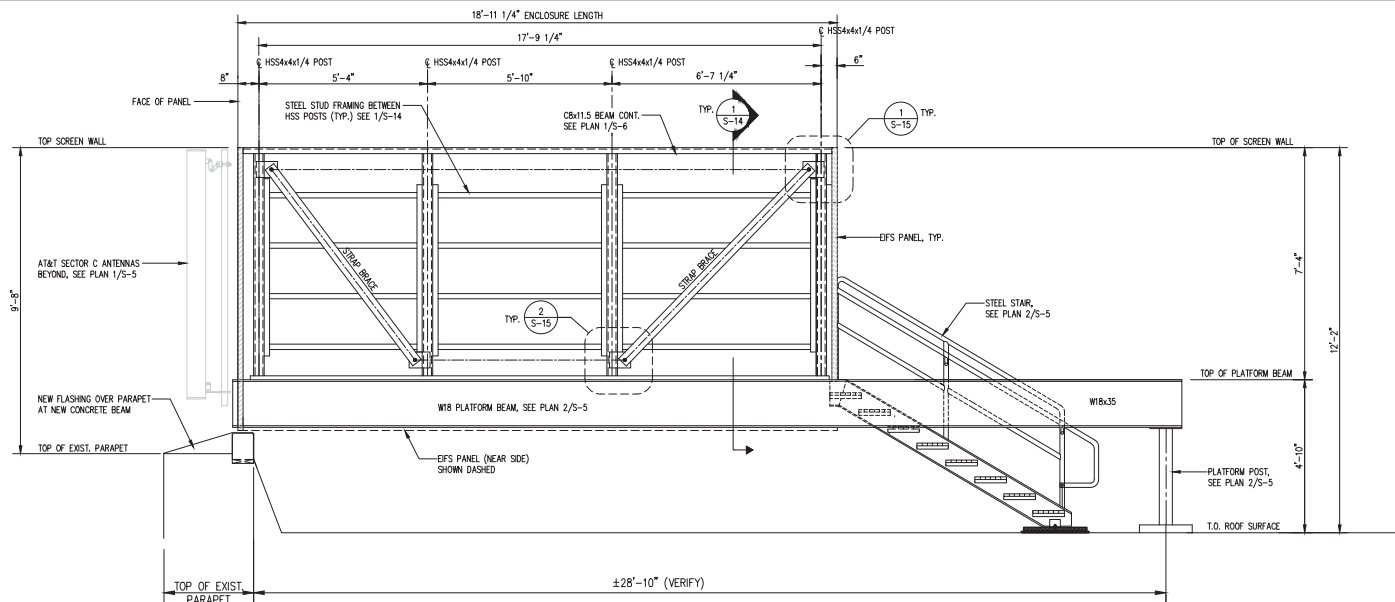

EQUIPMENT PLATFORM ELEVATION 2
SCALE: 1/2"=1'-0"



FA NUMBER: 10087362
VALLEY PARK
527 E MAPLE AVE
VIENNA, VA 22180




SUBMITTALS		
DATE	DESCRIPTION	REV.
11-22-2022	CONSTRUCTION REVIEW	A
01-30-2023	CONSTRUCTION	0
12-09-2024	REV. PER 03/12/2024 RFDS	1
12-18-2024	REMOVE FUTURE ANTENNA	2
02-28-2025	ADD GAS DESIGN	3
04-16-2025	REVIEW REDLINES	4
06-09-2025	REMOVE GENERATOR	5

PROJECT NO: 1152.443
DESIGNER: C.S.
ENGINEER: C.S.


THESE DRAWINGS ARE FORMATTED
TO BE FULL-SIZE AT 22"x34"
1/2"
GRAPHIC SCALE IN INCHES

SHEET TITLE:
**EQUIPMENT
PLATFORM
ELEVATIONS**

SHEET NUMBER:
S-7

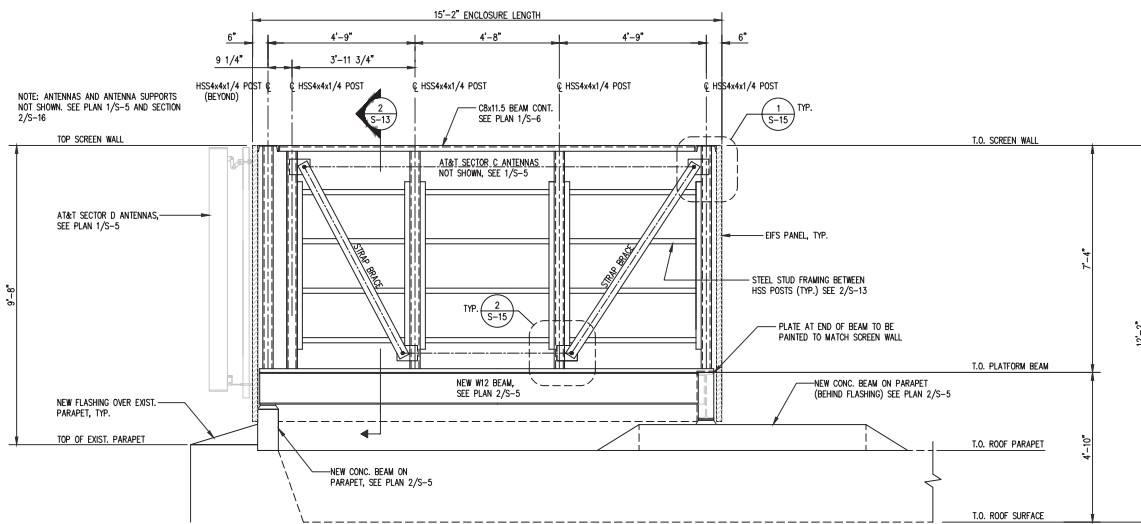

EQUIPMENT PLATFORM ELEVATION 1
SCALE: 1/2"=1'-0"

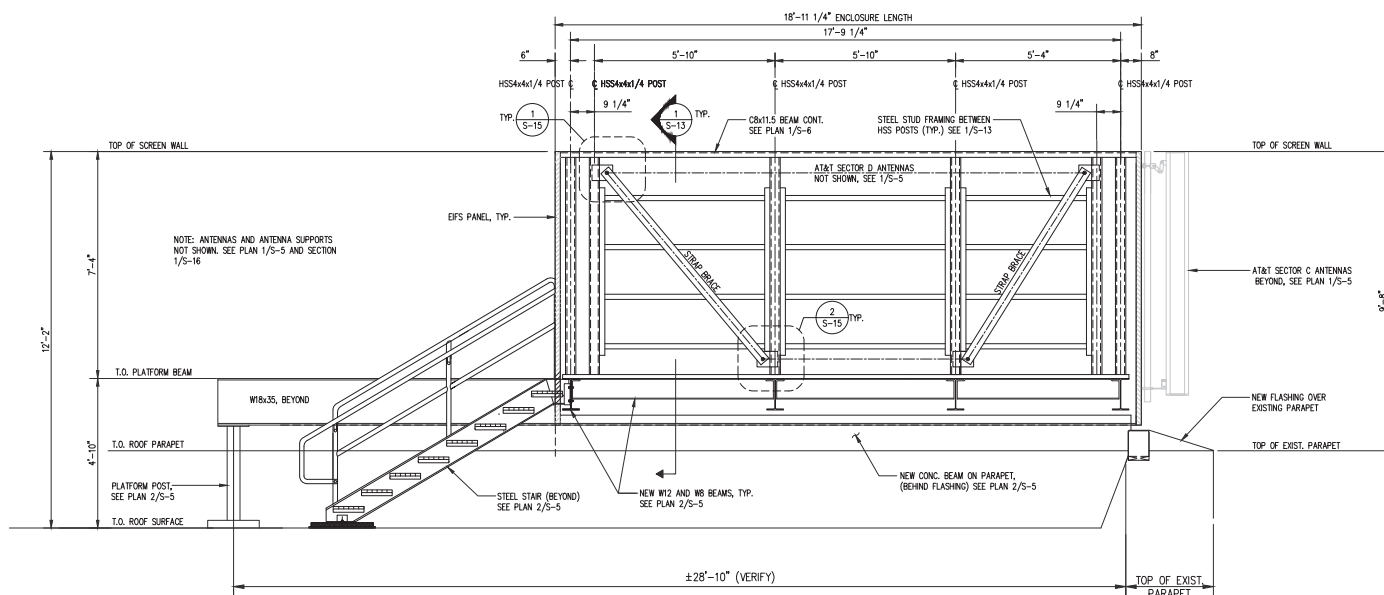

EQUIPMENT PLATFORM ELEVATION 2
SCALE: 1/2"=1'-0"

9000 MENDENHALL CT
COLUMBIA, MD 21045

communication services, inc.
6100 EXECUTIVE BLVD, SUITE 430
ROCKVILLE, MD 20852
PHONE: (202) 408-0960

10 CHURCH CIRCLE
ANNAPOLIS, MD 21401
PHONE: (410) 582-8843

FA NUMBER: 10087362
VALLEY PARK
527 E MAPLE AVE
VIENNA, VA 22180

SEAL:

SUBMITTALS

DATE	DESCRIPTION	REV.
11-22-2022	CONSTRUCTION REVIEW	A
01-30-2023	CONSTRUCTION	0
12-09-2024	REV. PER 03/12/2024 RFDS	1
12-18-2024	REMOVE FUTURE ANTENNA	2
02-28-2025	ADD GAS DESIGN	3
04-16-2025	REVIEW REDLINES	4
06-09-2025	REMOVE GENERATOR	5








PROJECT NO: 1152.443
DESIGNER: C.S.
ENGINEER: C.S.

THESE DRAWINGS ARE FORMATTED TO BE FULL-SIZE AT 22"X34"

GRAPHIC SCALE IN INCHES

SHEET TITLE:
EQUIPMENT PLATFORM ELEVATIONS

SHEET NUMBER:
S-8

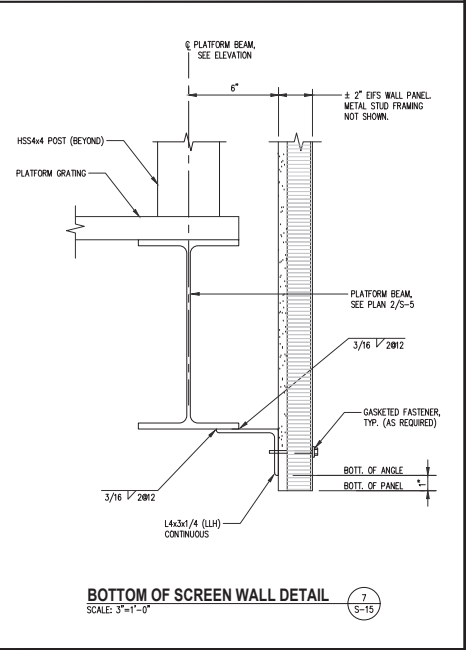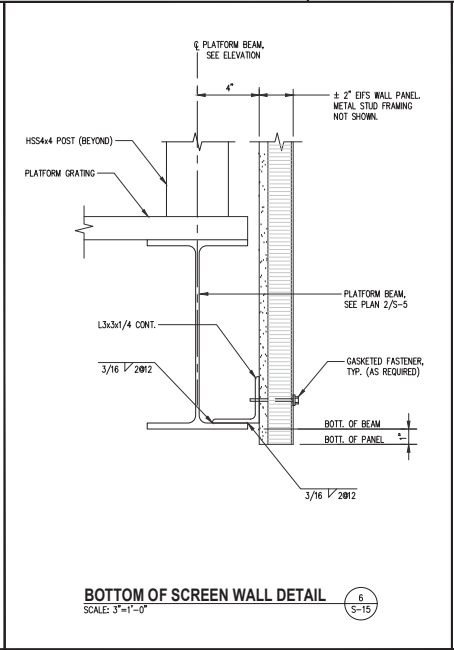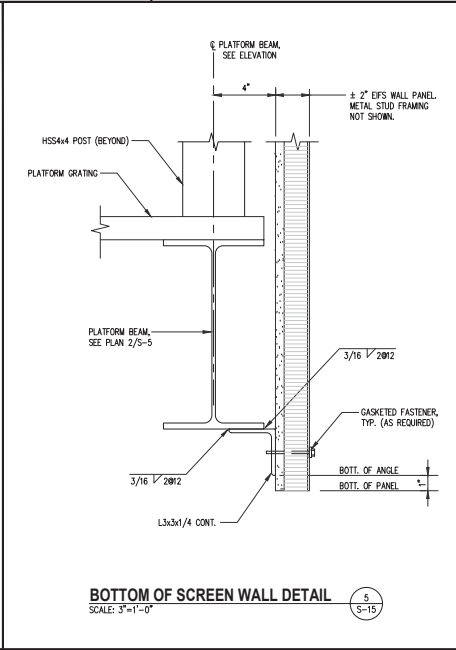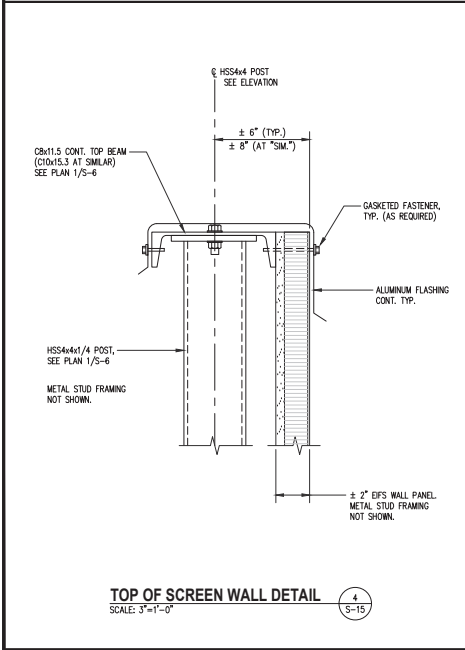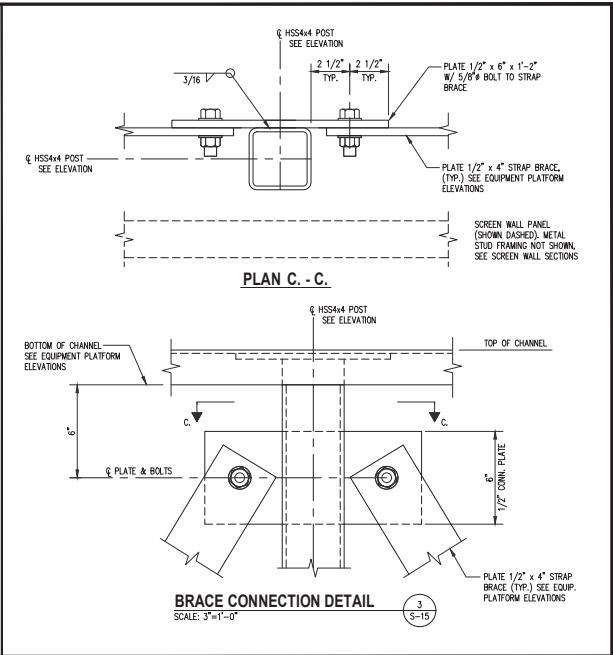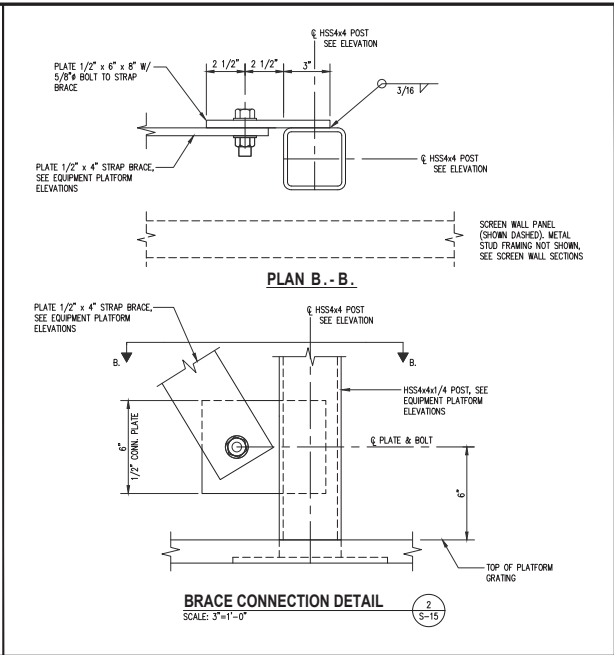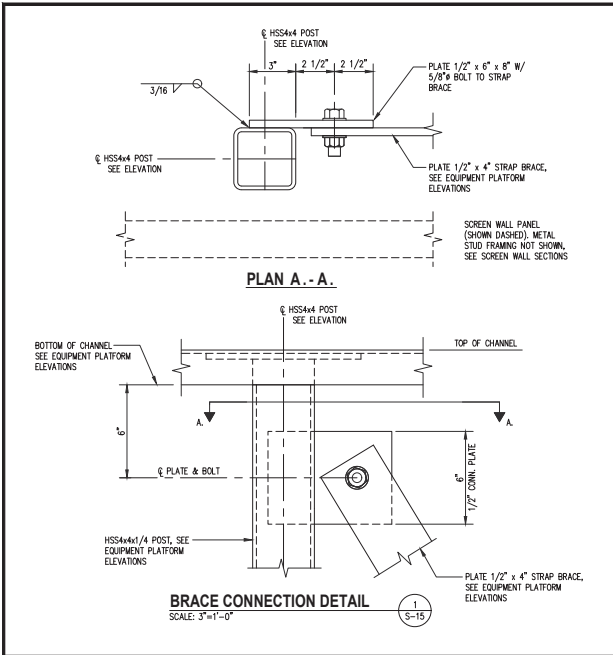

9000 MENDENHALL CT
COLUMBIA, MD 21045

communication services, inc.
6100 EXECUTIVE BLVD, SUITE 430
ROCKVILLE, MD 20852
PHONE: (202) 408-0960

10 CHURCH CIRCLE
ANNAPOLIS, MD 21401
PHONE: (410) 582-8843

FA NUMBER: 10087362
VALLEY PARK
527 E MAPLE AVE
VIENNA, VA 22180

SEAL:

SUBMITTALS


DATE	DESCRIPTION	REV.
11-22-2022	CONSTRUCTION REVIEW	A
01-30-2023	CONSTRUCTION	0
12-09-2024	REV. PER 03/12/2024 RFDS	1
12-18-2024	REMOVE FUTURE ANTENNA	2
02-28-2025	ADD GAS DESIGN	3
04-16-2025	REVIEW REDLINES	4
06-09-2025	REMOVE GENERATOR	5

PROJECT NO: 1152.443
DESIGNER: M.A.
ENGINEER: C.S.


THESE DRAWINGS ARE FORMATED
TO BE FULL-SCALE AT 22/04/24
GRAPHIC SCALE IN INCHES

SHEET TITLE:
**EQUIPMENT
PLATFORM
SCREEN WALL
DETAILS**

SHEET NUMBER:
S-15

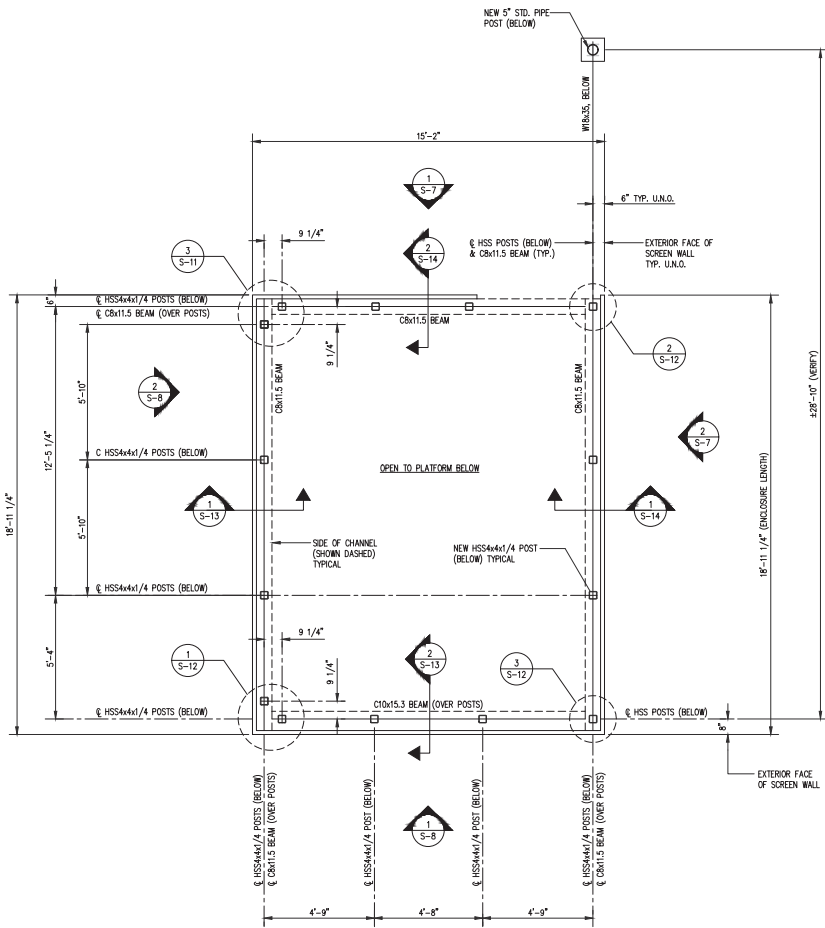


EQUIPMENT PLATFORM TOP FRAMING PLAN
SCALE: 3/8"=1'-0"


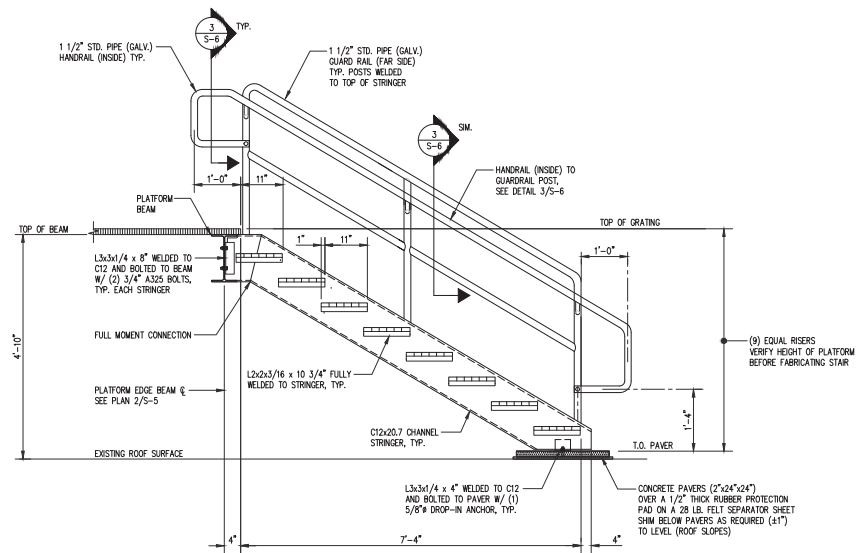


- TYPICAL STEEL STAIR NOTES:**
1. POSTS TO BE CENTERED ON THE TOP FLANGE OF CHANNEL OR STRINGER, TYP.
 2. ALL RAIL TO POST INTERSECTIONS AND POST TO STRINGER TO BE FULLY WELDED.
 3. 3/16\"/>

STEEL STAIR DETAIL
SCALE: 3/4"=1'-0"

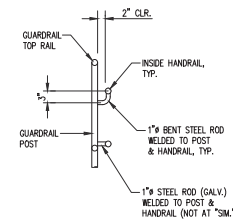

STAIR HANDRAIL DETAIL
SCALE: 3/4"=1'-0"

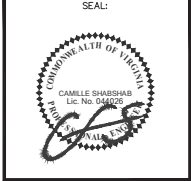 

SUBMITTALS		
DATE	DESCRIPTION	REV.
11-22-2022	CONSTRUCTION REVIEW	A
01-30-2023	CONSTRUCTION	0
12-09-2024	REV. PER 03/12/2024 RFDS	1
12-18-2024	REMOVE FUTURE ANTENNA	2
02-28-2025	ADD GAS DESIGN	3
04-16-2025	REVIEW REDLINES	4
06-09-2025	REMOVE GENERATOR	5

PROJECT NO:	1152.443
DESIGNER:	C.S.
ENGINEER:	C.S.
THESE DRAWINGS ARE FORMED TO BE FULL-SIZE AT 22/54"	
GRAPHIC SCALE IN INCHES	
SHEET TITLE:	
EQUIPMENT PLATFORM TOP FRAMING PLAN & STAIR DETAILS	
SHEET NUMBER:	
S-6	