

SIGN A	36" Dollar Tree / 42" Medallion
Type:	Individual Channel Letters
Illumination:	Internally Illuminated LED
Square Footage:	129.79
To Grade:	Top of Sign to Grade = 22'-3 1/2" Bottom of Sign to Grade = 18'-9 1/2"



Front Elevation (Southeast)


Scale: 3/32" = 1'-0"

Allowable Square Footage this Elevation: 180

Actual Square Footage this Elevation: 129.79

DOLLAR TREE	Client: Dollar Tree	09/20/2018	Original Renderings	KD	This rendering is the property of Anchor Sign, Inc. It is for the exclusive use of Anchor Sign, Inc. and the party which requested the rendering. It is an unpublished original drawing not to be distributed, reproduced or exhibited without the consent of Anchor Sign, Inc. Please contact your account manager with questions regarding this statement.
	Site #: DL-A23741				
	Address: 215 Maple Avenue W				
	Vienna, VA 22180				
	REVISION INFO				

SIGN A	36" Dollar Tree / 42" Medallion
Type:	Individual Channel Letters
Illumination:	Internally Illuminated LED
Square Footage:	129.79
To Grade:	Top of Sign to Grade = 22'-3 1/2" Bottom of Sign to Grade = 18'-9 1/2"

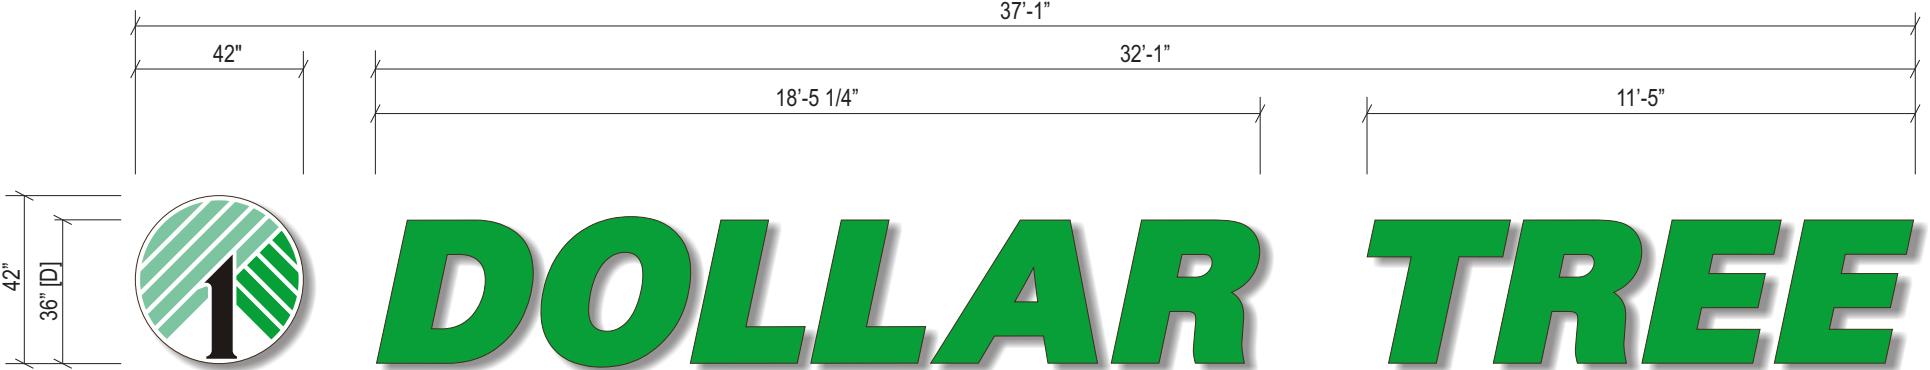

Sign Layout Detail

Scale: 1/4" = 1'-0"

Electrical Detail:
P-LED White & Green LEDs (4) 60w Transformers @ 1.2 amps each Total Amps: 4.8 (1) 20 amp 120V Circuit Req.



General Notes:
This sign is to be installed in accordance with the requirements of Article 600 of the National Electrical Code.
1) Grounded and bonded per NEC 600.7/NEC 250
2) Existing branch circuit in compliance with NEC 600.5, not to exceed 20 amps
3) Sign is to be UL listed per NEC 600.3
4) UL disconnect switch per NEC 600.6- required per sign component before leaving manufacturer*
*For multiple signs, a disconnect is permitted but not required for each section

Specifications: Channel Letters

1. Existing Facade: Brick/Gypsum/Metal Studs
2. .040 Aluminum letter returns painted to match Bronze
3. 1" Jewelite trimcap (Bronze) bonded to face and #8 pan head screws to returns
4. 3mm Signabond Lite composite backs fastened to returns w/ 1/2" 18 gauge staples. Seal w/ VOC compliant 360 white latex caulk to prevent moisture penetration. (interior of sign can painted white for maximum illumination)
5. White & Green LEDs
6. 3/16" Clear lexan faces w/ second surface vinyl


Medallion- digital print to match:

- 3M 3630-156 Vivid Green
- 3M 3630-146 Kelly Green
- 3M 3650-12 Black (Opaque)
- White (Translucent)

Dollar Tree-

- 3M 3630-156 Vivid Green (Translucent)
- 3635-70 diffuser

7. Disconnect switch UL Outdoor rated toggle type w/ neoprene boot per NEC 600-6
8. Primary electrical feed in UL conduit / customer supplied UL junction box
9. Transformers within UL enclosure (removable lid), 1/4" x 1" min screws
10. 3/8" Sleeve anchors

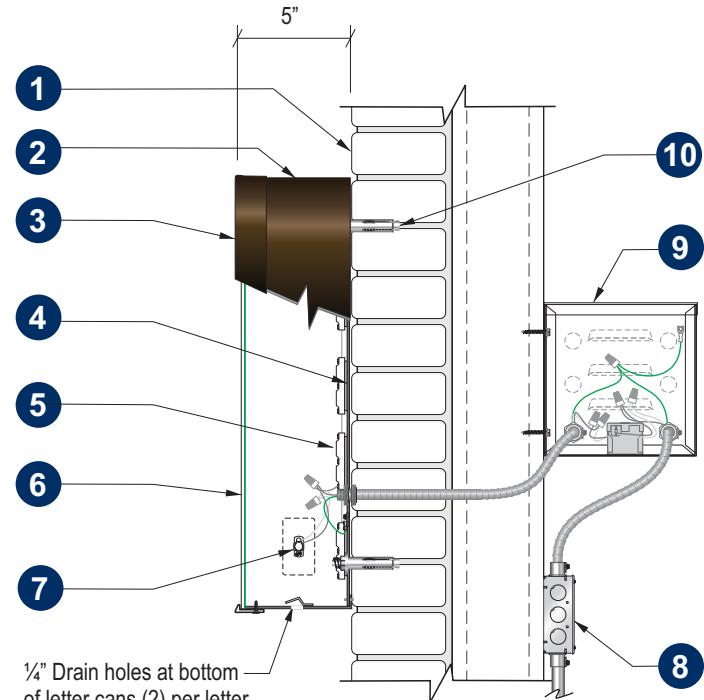

**Section @ LED Channel Letter
Front-Lit (Remote)**


Scale: N.T.S.

DOLLAR TREE	Client: Dollar Tree	09/20/2018	Original Renderings	KD	This rendering is the property of Anchor Sign, Inc. It is for the exclusive use of Anchor Sign, Inc. and the party which requested the rendering. It is an unpublished original drawing not to be distributed, reproduced or exhibited without the consent of Anchor Sign, Inc. Please contact your account manager with questions regarding this statement.
Site #: DL-A23741					
Address: 215 Maple Avenue W					
Vienna, VA 22180					
REVISION INFO					

SIGN C	Dollar Tree
Type:	New Panaflex w/ Applied Vinyl
Actual Size:	32" x 96"
Viewable Size:	TBD
Square Footage:	21.33



Existing

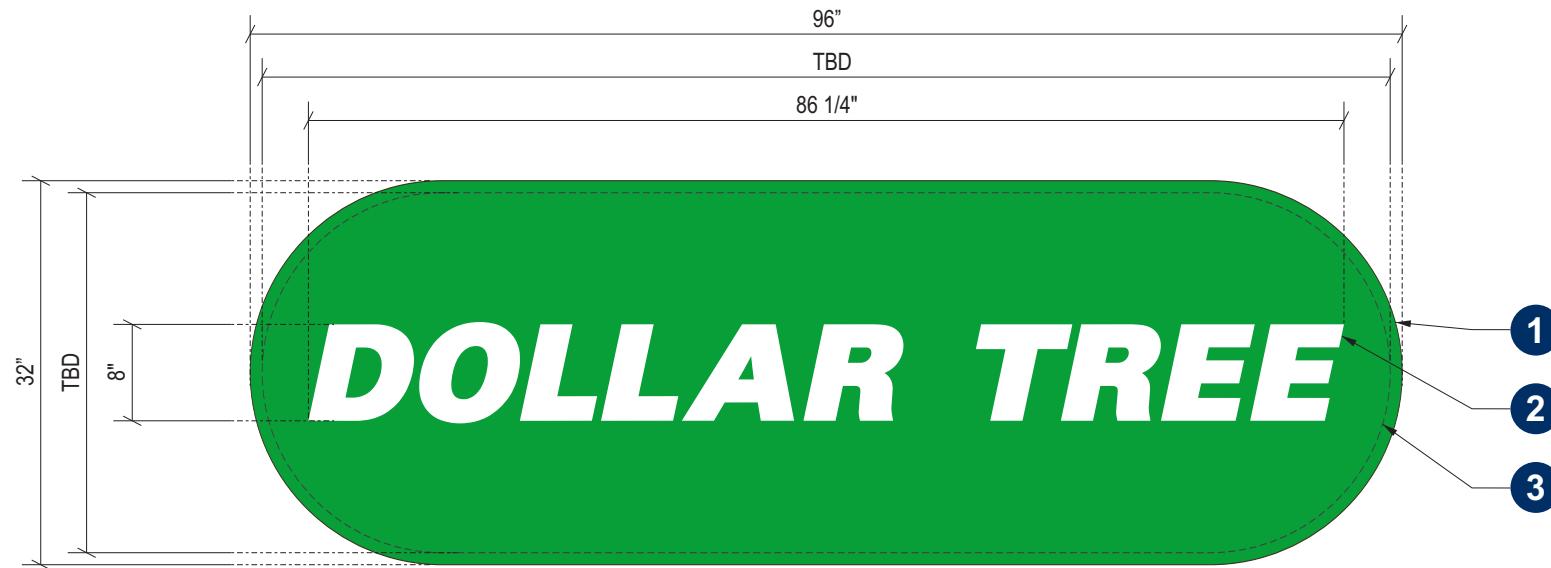

New Replacement Panel - Existing D/F Pylon

QTY 2 (1 SET)

Scale: 3/4" = 1'-0"

Specifications:

1. New Panaflex
2. First Surface Applied vinyl
 - 3M 3630-156 Vivid Green (Translucent)
 - White
3. Existing Retainers
4. Existing cabinet and pole to be painted to match SW7037 Balanced Beige



Proposed

DOLLAR TREE	Client: Dollar Tree	09/20/2018	Original Renderings	KD	This rendering is the property of Anchor Sign, Inc. It is for the exclusive use of Anchor Sign, Inc. and the party which requested the rendering. It is an unpublished original drawing not to be distributed, reproduced or exhibited without the consent of Anchor Sign, Inc. Please contact your account manager with questions regarding this statement.
	Site #: DL-A23741				
	Address: 215 Maple Avenue W				
	Vienna, VA 22180				
	REVISION INFO				


DOLLAR TREE

Vienna, VA

SIGN A	36" Dollar Tree / 42" Medallion
Type:	Individual Channel Letters
Illumination:	Internally Illuminated LED
Square Footage:	129.79
To Grade:	Top of Sign to Grade = 22'-3 1/2" Bottom of Sign to Grade = 18'-9 1/2"

SIGN B	36" Dollar Tree / 42" Medallion
Type:	Individual Channel Letters
Illumination:	Internally Illuminated LED
Square Footage:	129.79
To Grade:	Top of Sign to Grade = 22'-5" Bottom of Sign to Grade = 18'-11"

SIGN C	Dollar Tree
Type:	New Panaflex w/ Applied Vinyl
Actual Size:	32" x 96"
Viewable Size:	TBD
Square Footage:	21.33

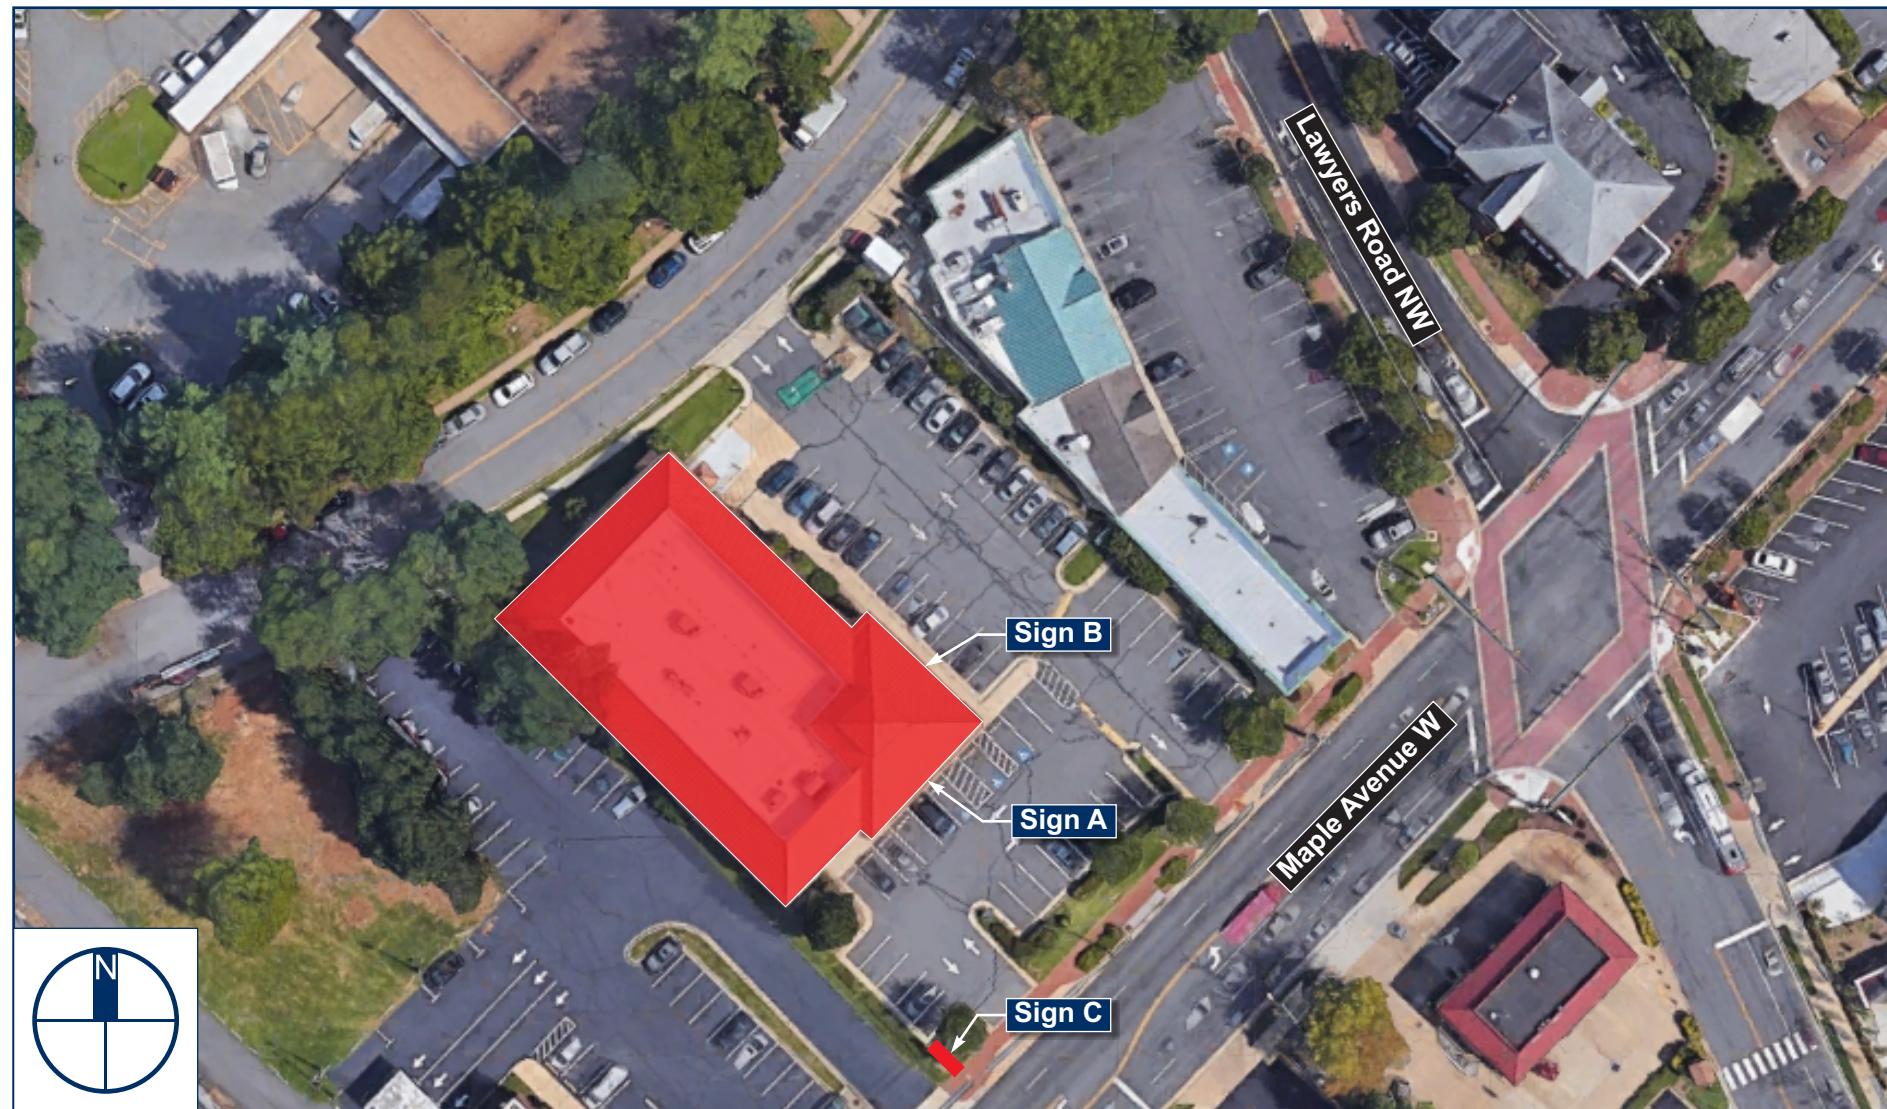

Client: Dollar Tree
Site #: DL-A23741
Address: 215 Maple Avenue W
Vienna, VA 22180

REVISION INFO	09/20/2018	Original Renderings	KD

This rendering is the property of Anchor Sign, Inc. It is for the exclusive use of Anchor Sign, Inc. and the party which requested the rendering. It is an unpublished original drawing not to be distributed, reproduced or exhibited without the consent of Anchor Sign, Inc. Please contact your account manager with questions regarding this statement.