



**PROPOSED NORTHWEST ELEVATION**  
SCALE: 1/8" = 1'-0"

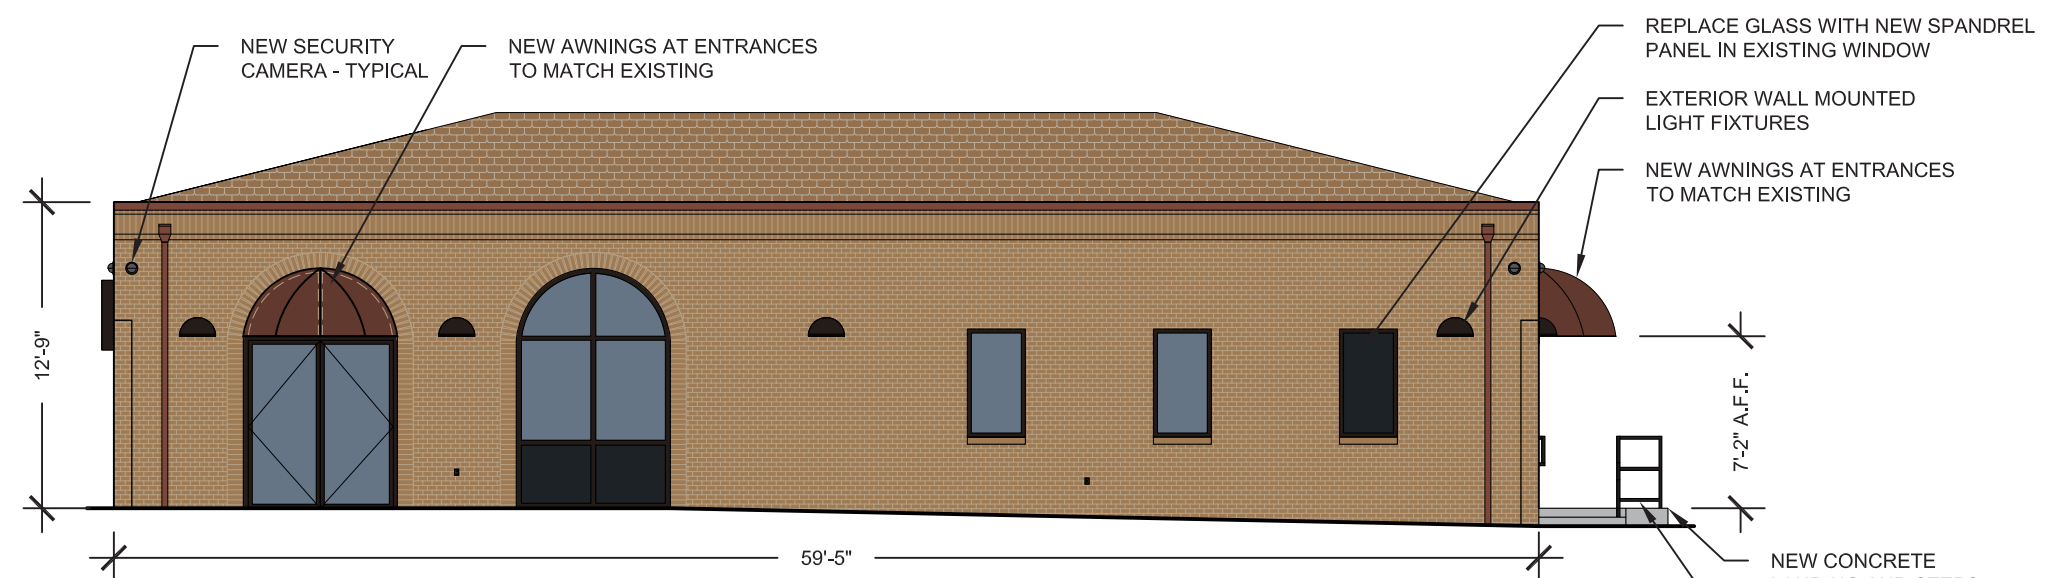


**PROPOSED NORTHEAST ELEVATION (PARKING LOT)**  
SCALE: 1/8" = 1'-0"



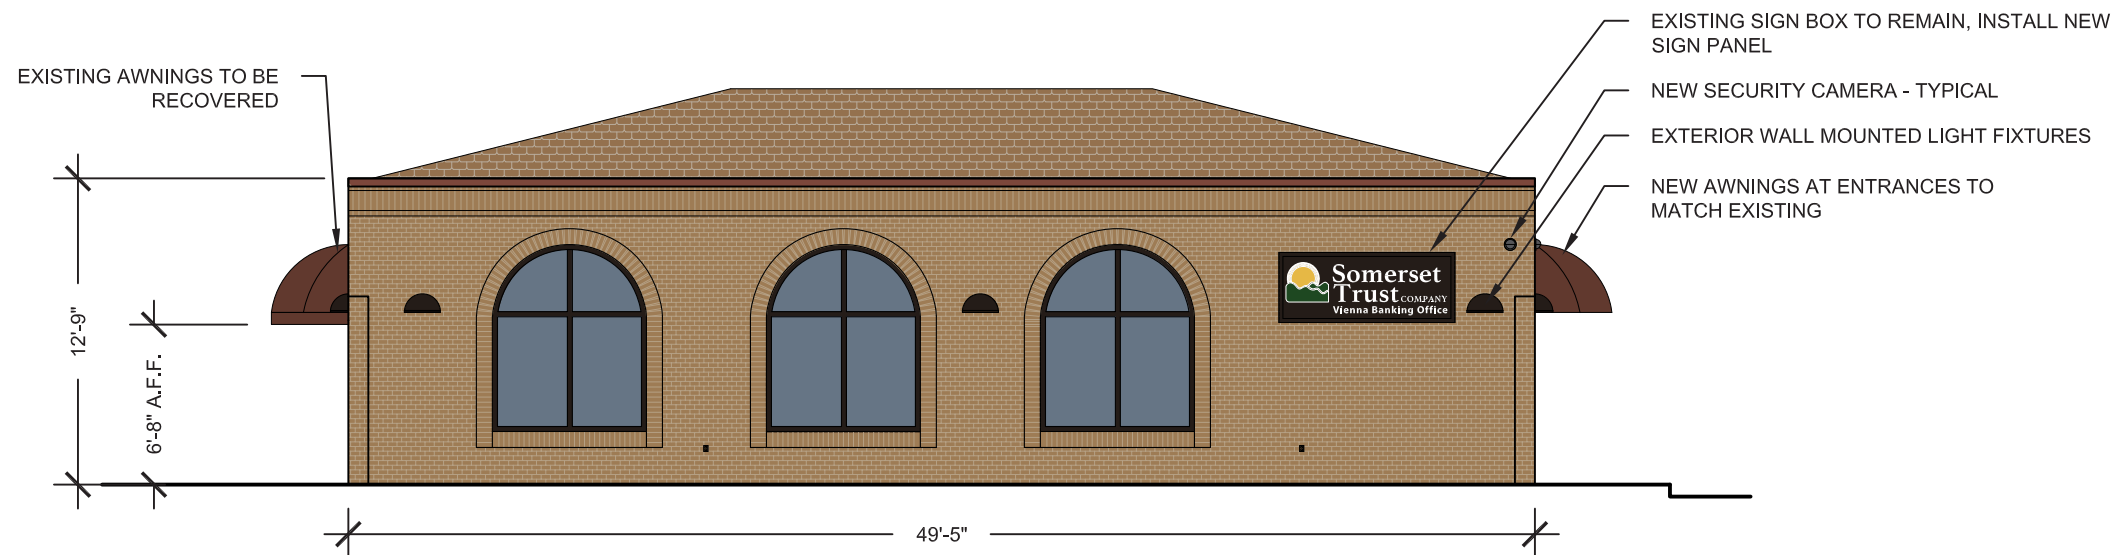

PROPOSED SOUTHEAST ELEVATION (MAPLE AVE)  
SCALE: 1/8" = 1'-0"

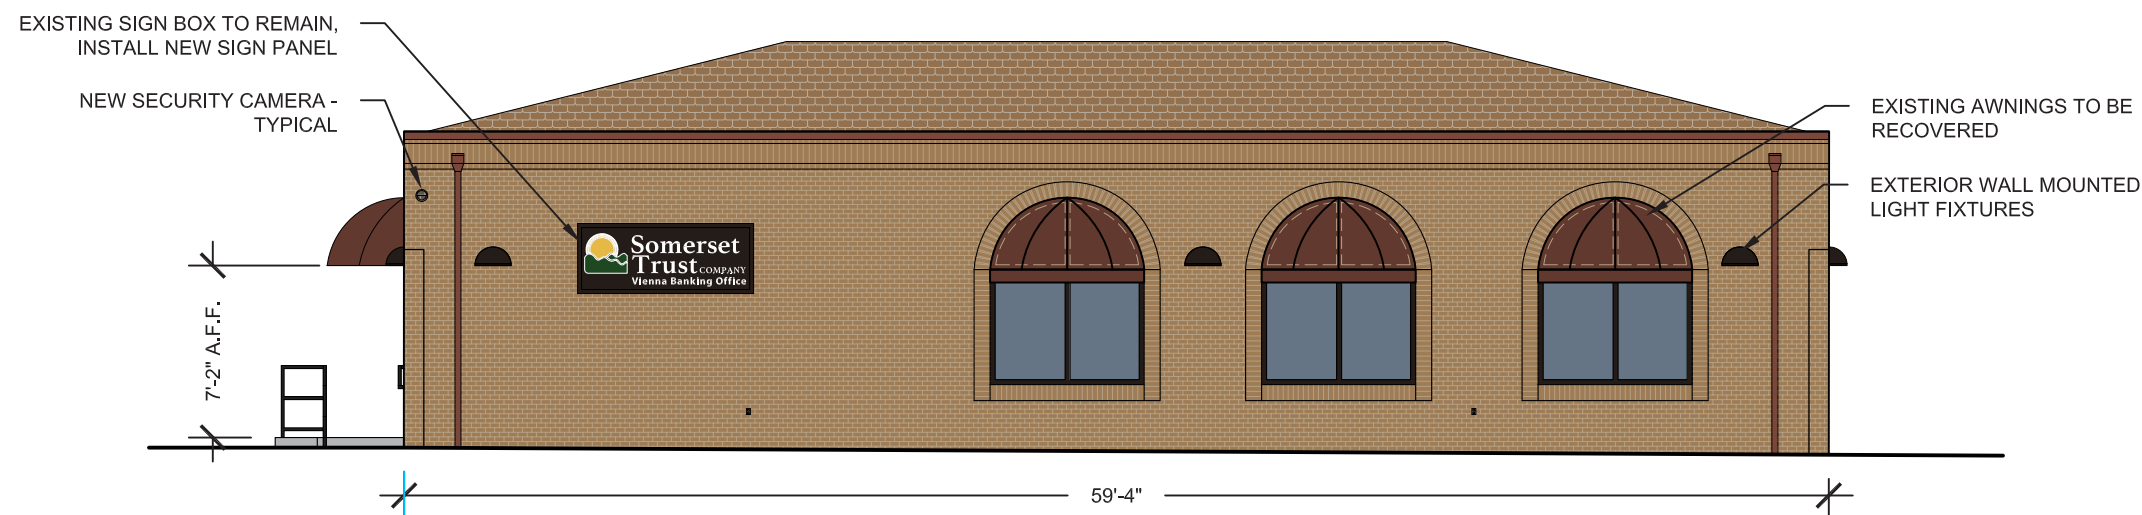

PROPOSED SOUTHWEST ELEVATION (CENTER STREET)  
SCALE: 1/8" = 1'-0"

