


DECK FRAMING PLAN
SCALE: 1/4" = 1'-0"

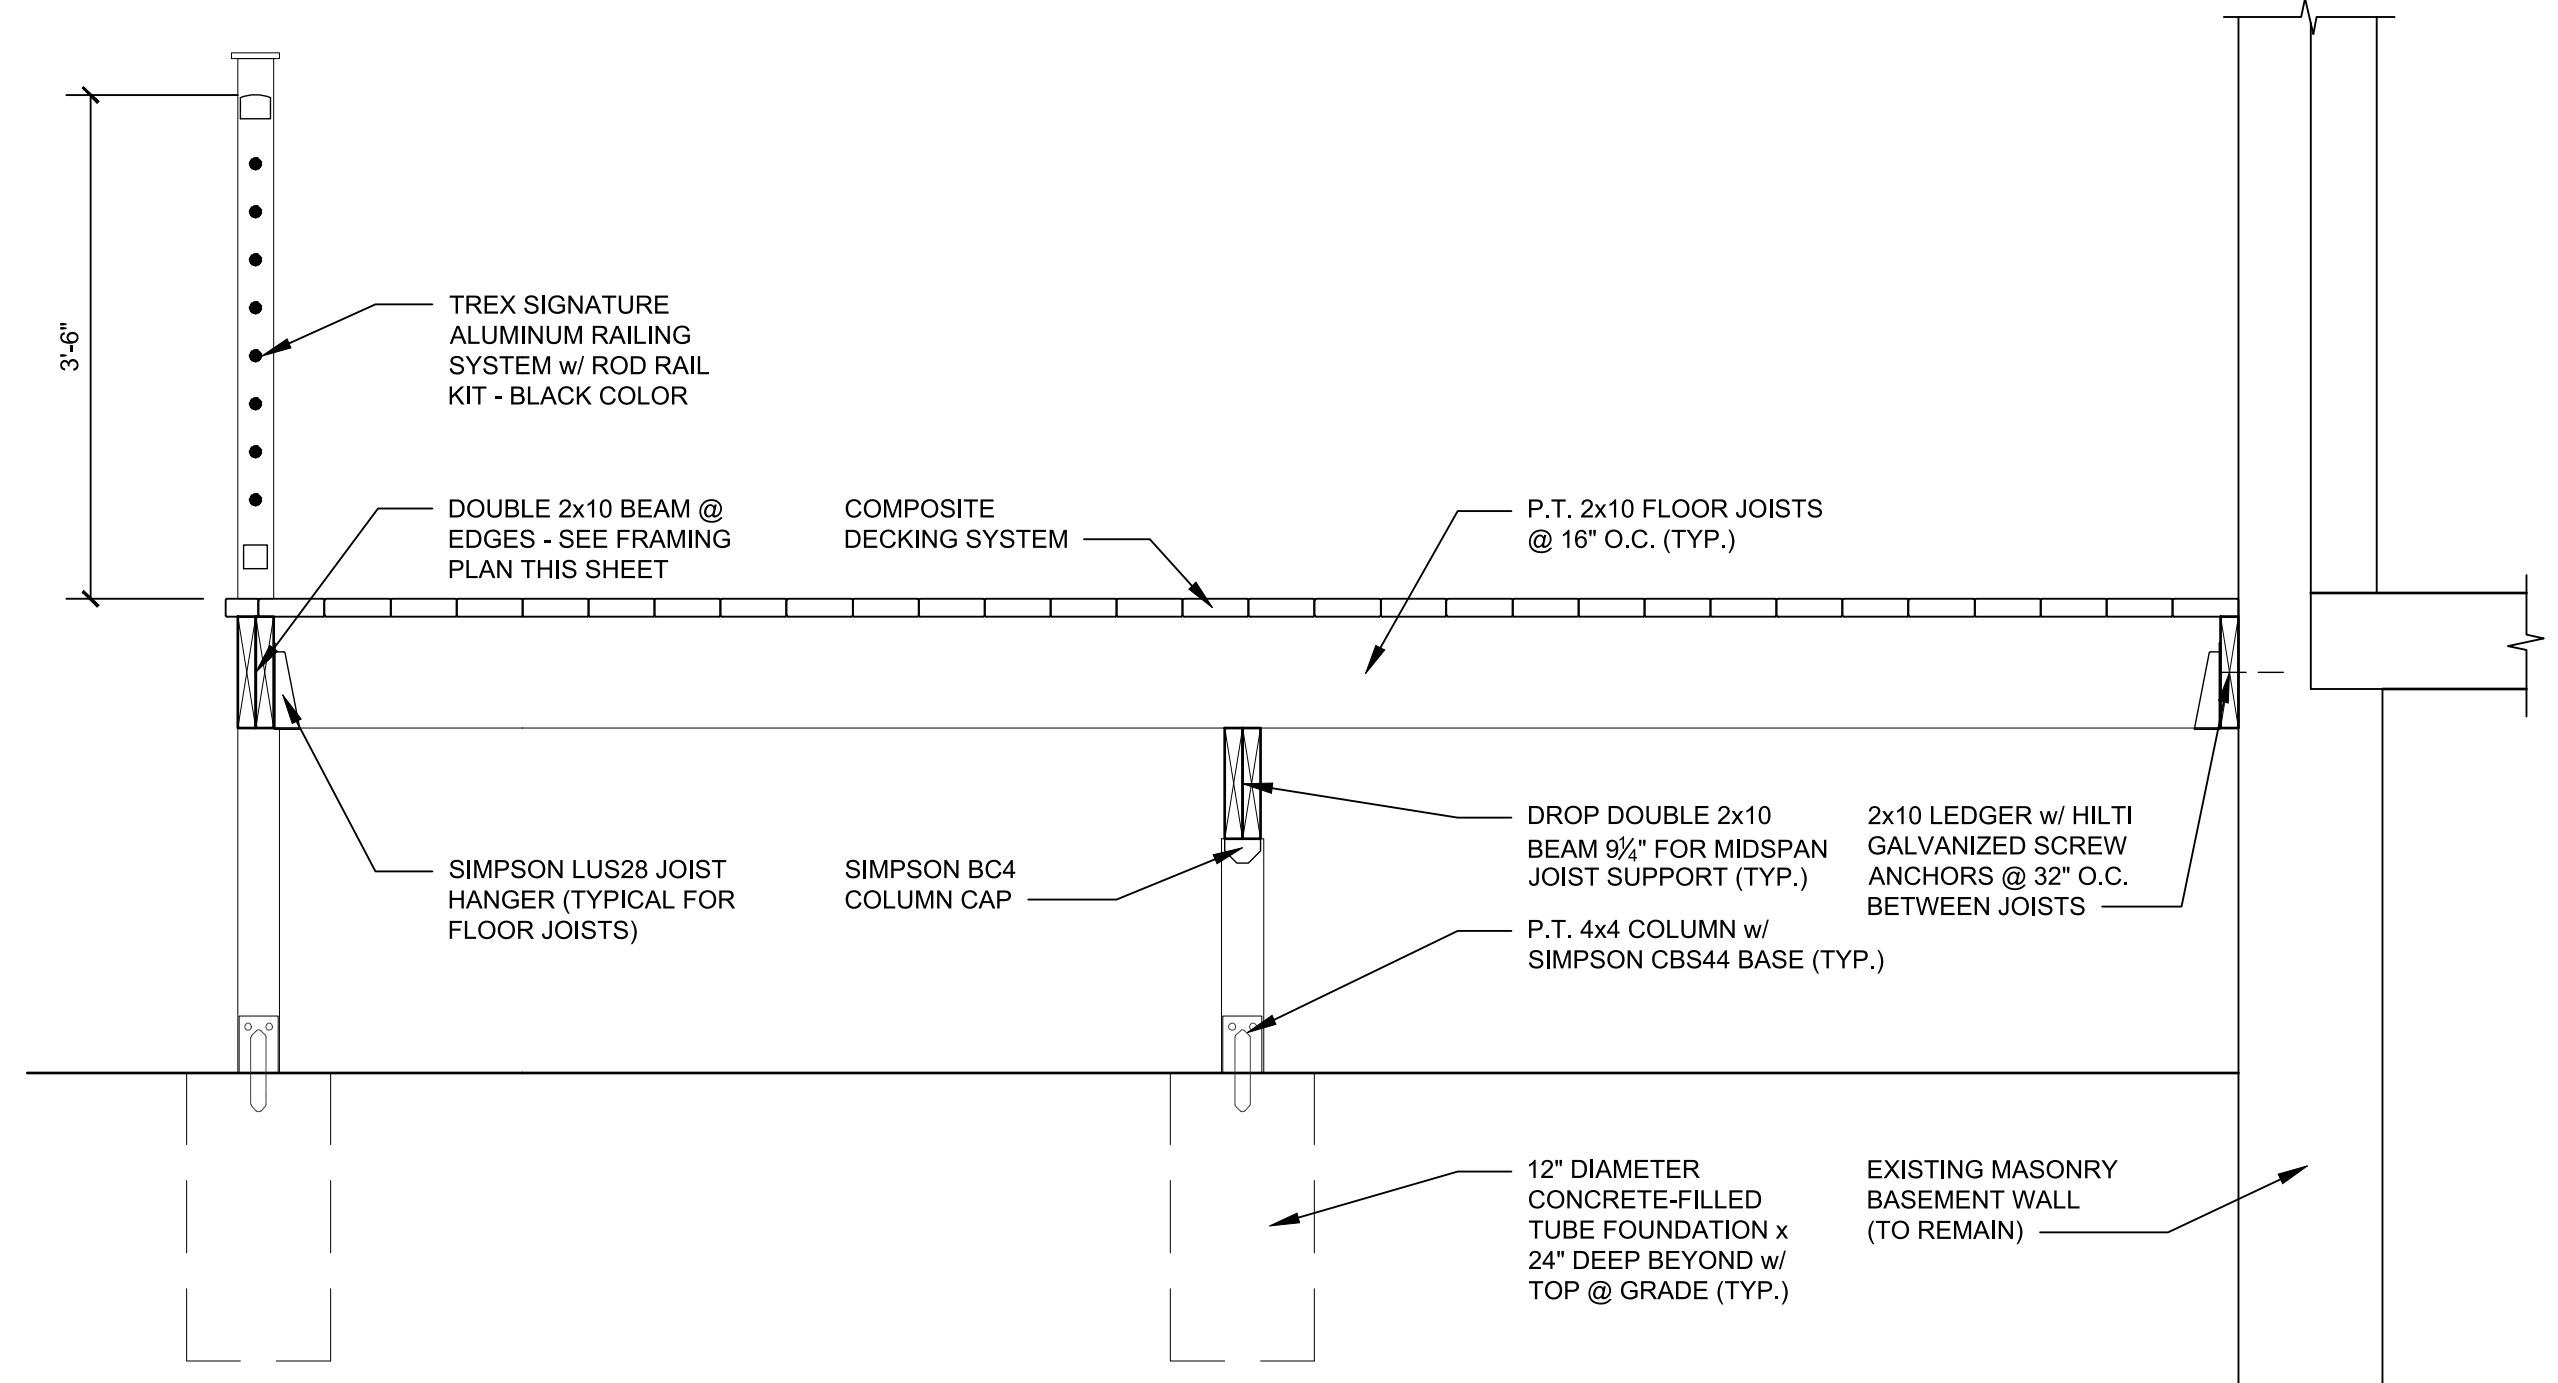

1 SECTION THROUGH EXTERIOR DECK
SCALE: 3/4" = 1'-0"

| REVISIONS | |
|-----------|------|
| NO. | DATE |
| | |
| | |
| | |
| | |
| | |

I CERTIFY THAT THESE DOCUMENTS WERE PREPARED OR DESIGNED BY ME OR UNDER MY CLOSE PERSONAL SUPERVISION AND THAT I AM A LICENSED PROFESSIONAL ENGINEER UNDER THE LAWS OF THE COMMONWEALTH OF VIRGINIA.
 IOTT ARCHITECTURE ENGINEERING INCORPORATED
 310 HAMMOND ST. • SUITE 100 • SALISBURY, MARYLAND
 (410) 749-7229 • FAX (410) 749-0001
 EXPIRATION DATE: MAY 08, 2022

IOTT ARCHITECTURE ENGINEERING INCORPORATED
 310 HAMMOND ST. • SUITE 100 • SALISBURY, MARYLAND
 (410) 749-7229 • FAX (410) 749-0001

THE MAPLE ROOM
MAC ST. HOSPITALITY GROUP LLC
 377 MAPLE AVENUE WEST
 VIENNA, VIRGINIA
NEW DECK DETAILS

| |
|------------------------|
| DATE: DEC. 2, 2021 |
| IOTT PROJ. NO.: 20-065 |
| DESIGN BY: KI |
| DRAWN BY: KI |
| SCALE: AS NOTED |
| STAGE: RESUBMISSION |
| DWG. FILE: 20-065-S100 |

S 101