




1 FRONT ELEVATION
3/8" = 1'-0"

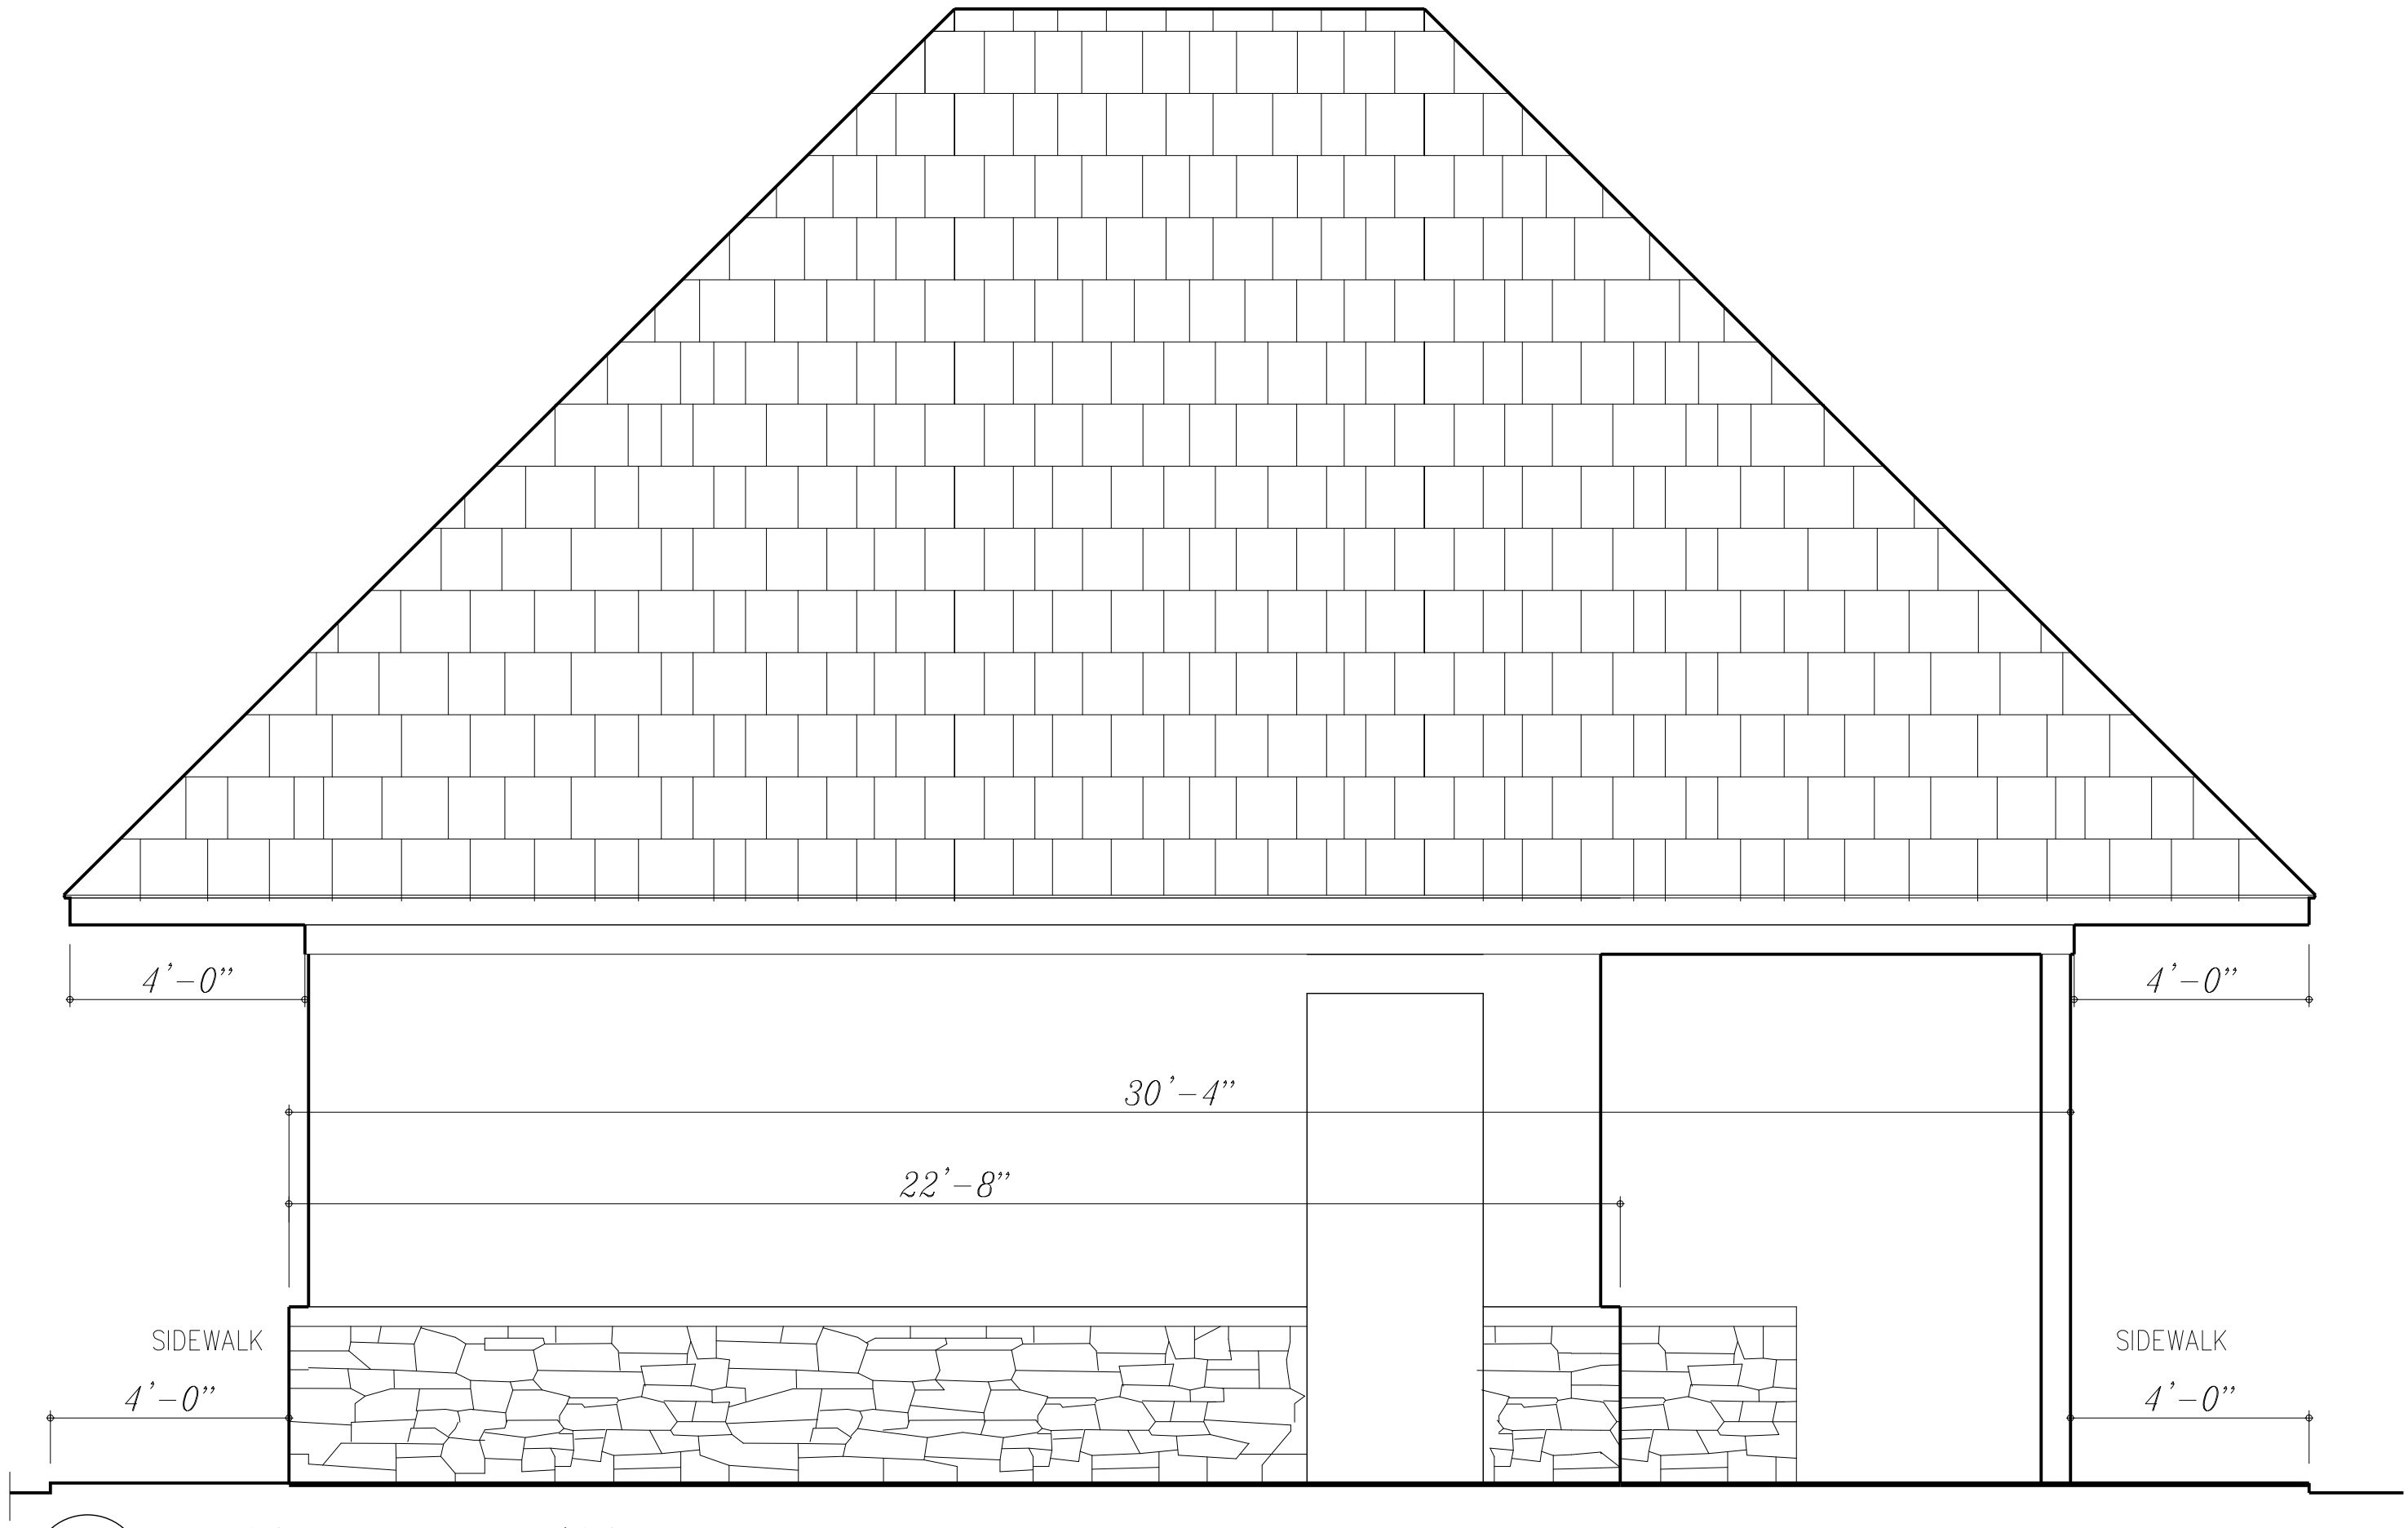

2 LEFT SIDE ELEVATION
3/8" = 1'-0"

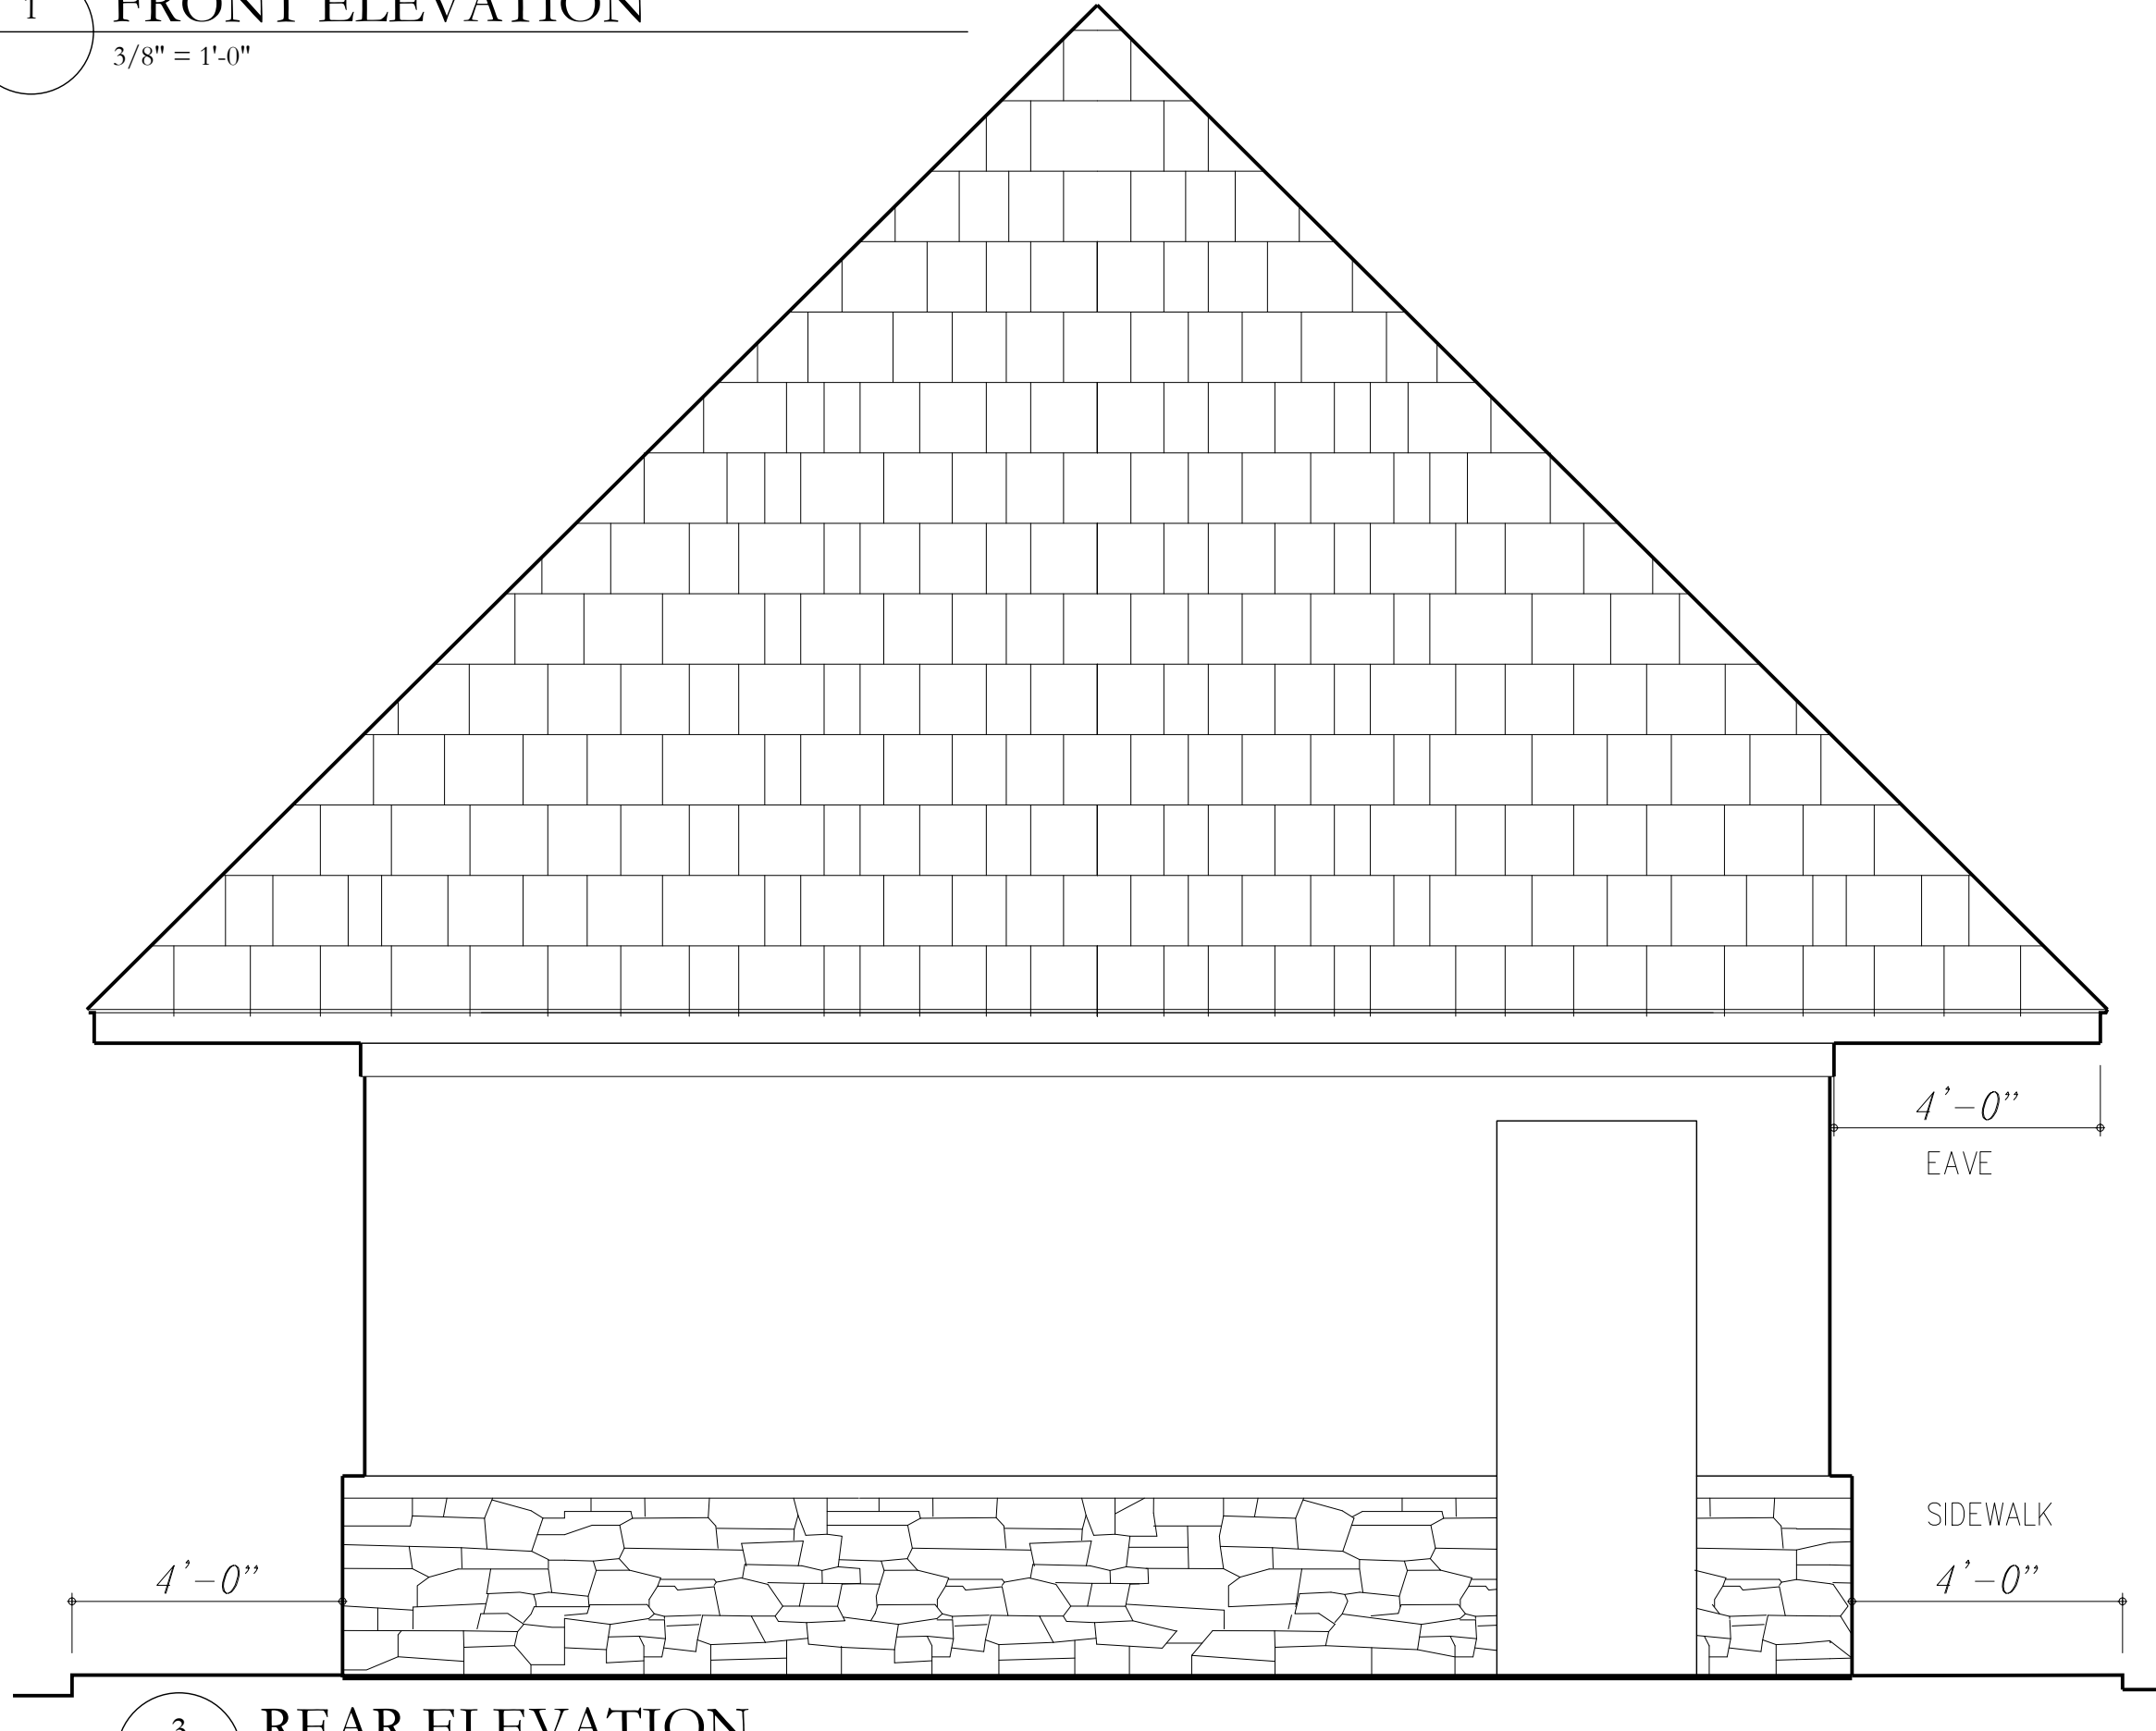

3 REAR ELEVATION
3/8" = 1'-0"

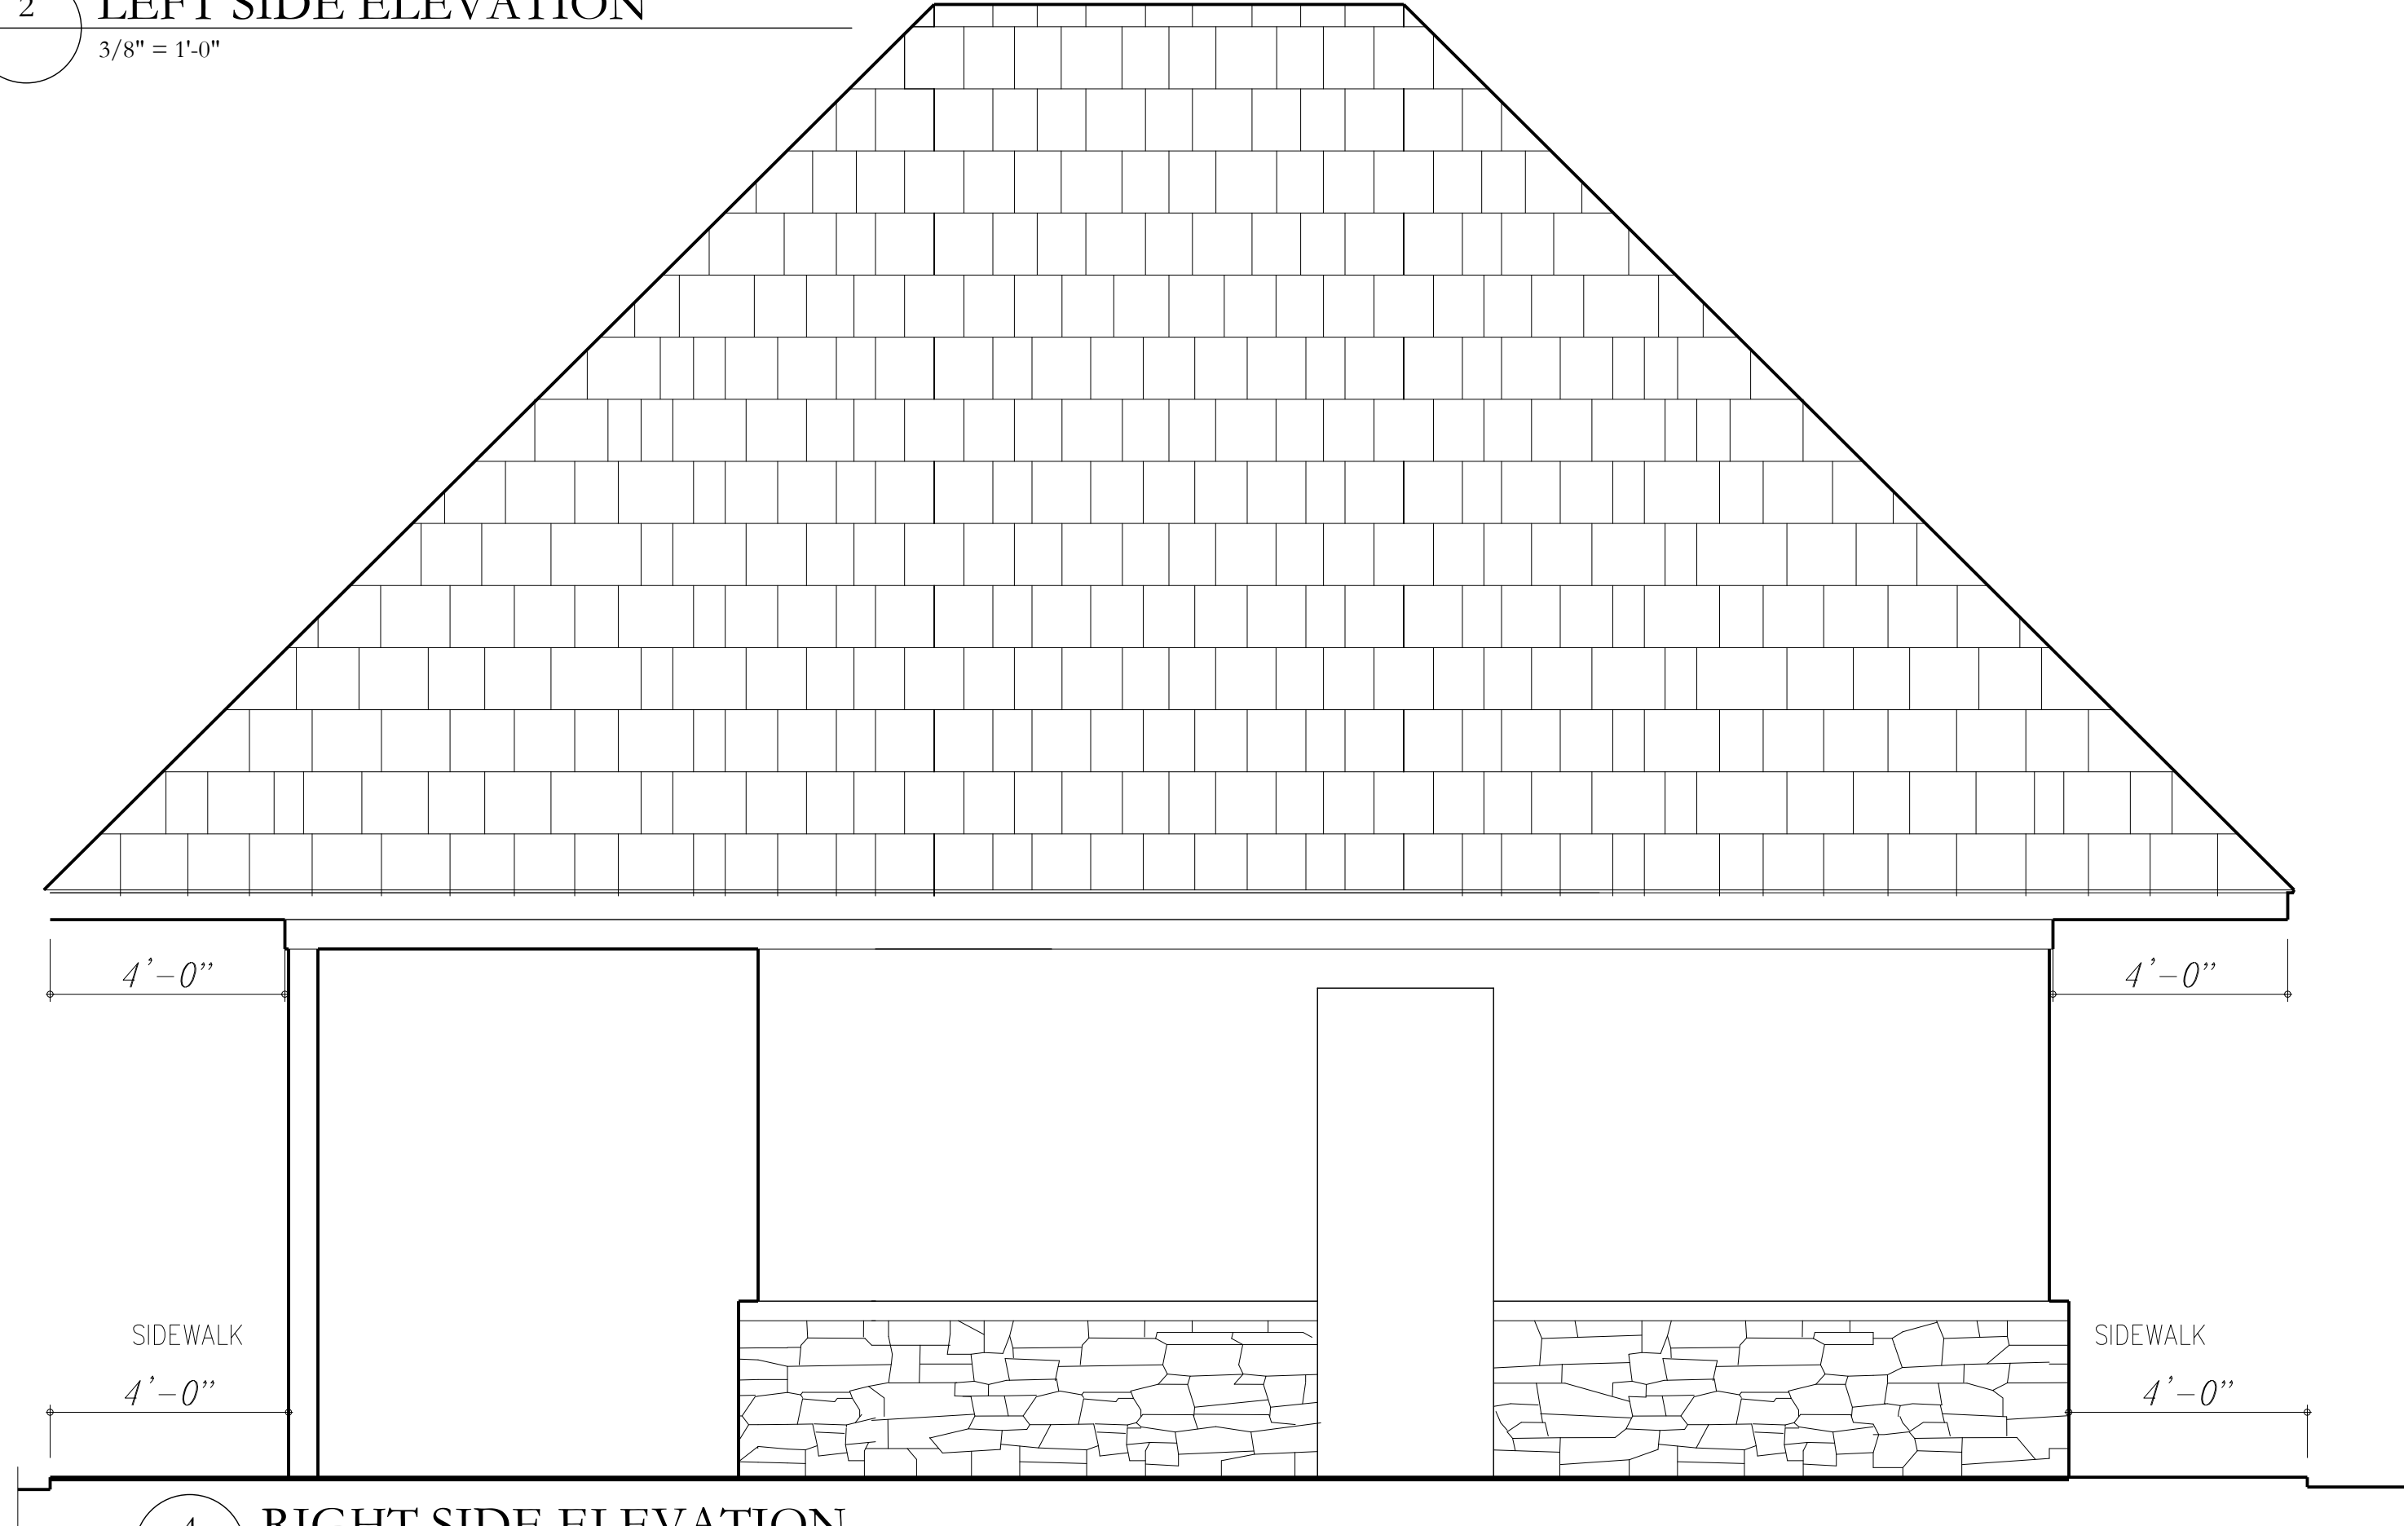

4 RIGHT SIDE ELEVATION
3/8" = 1'-0"

STAATS
BUILDERS

120 CHURCH STREET
VIENNA VA 22180

Sheet Title:
ELEVATION

Project No.
2022 BALL FIELD

Scale
1/2 OF NOTED SCALE
IF PRINTED ON 11" x 17"

Date
13 sept 22

Sheet No.

A100