


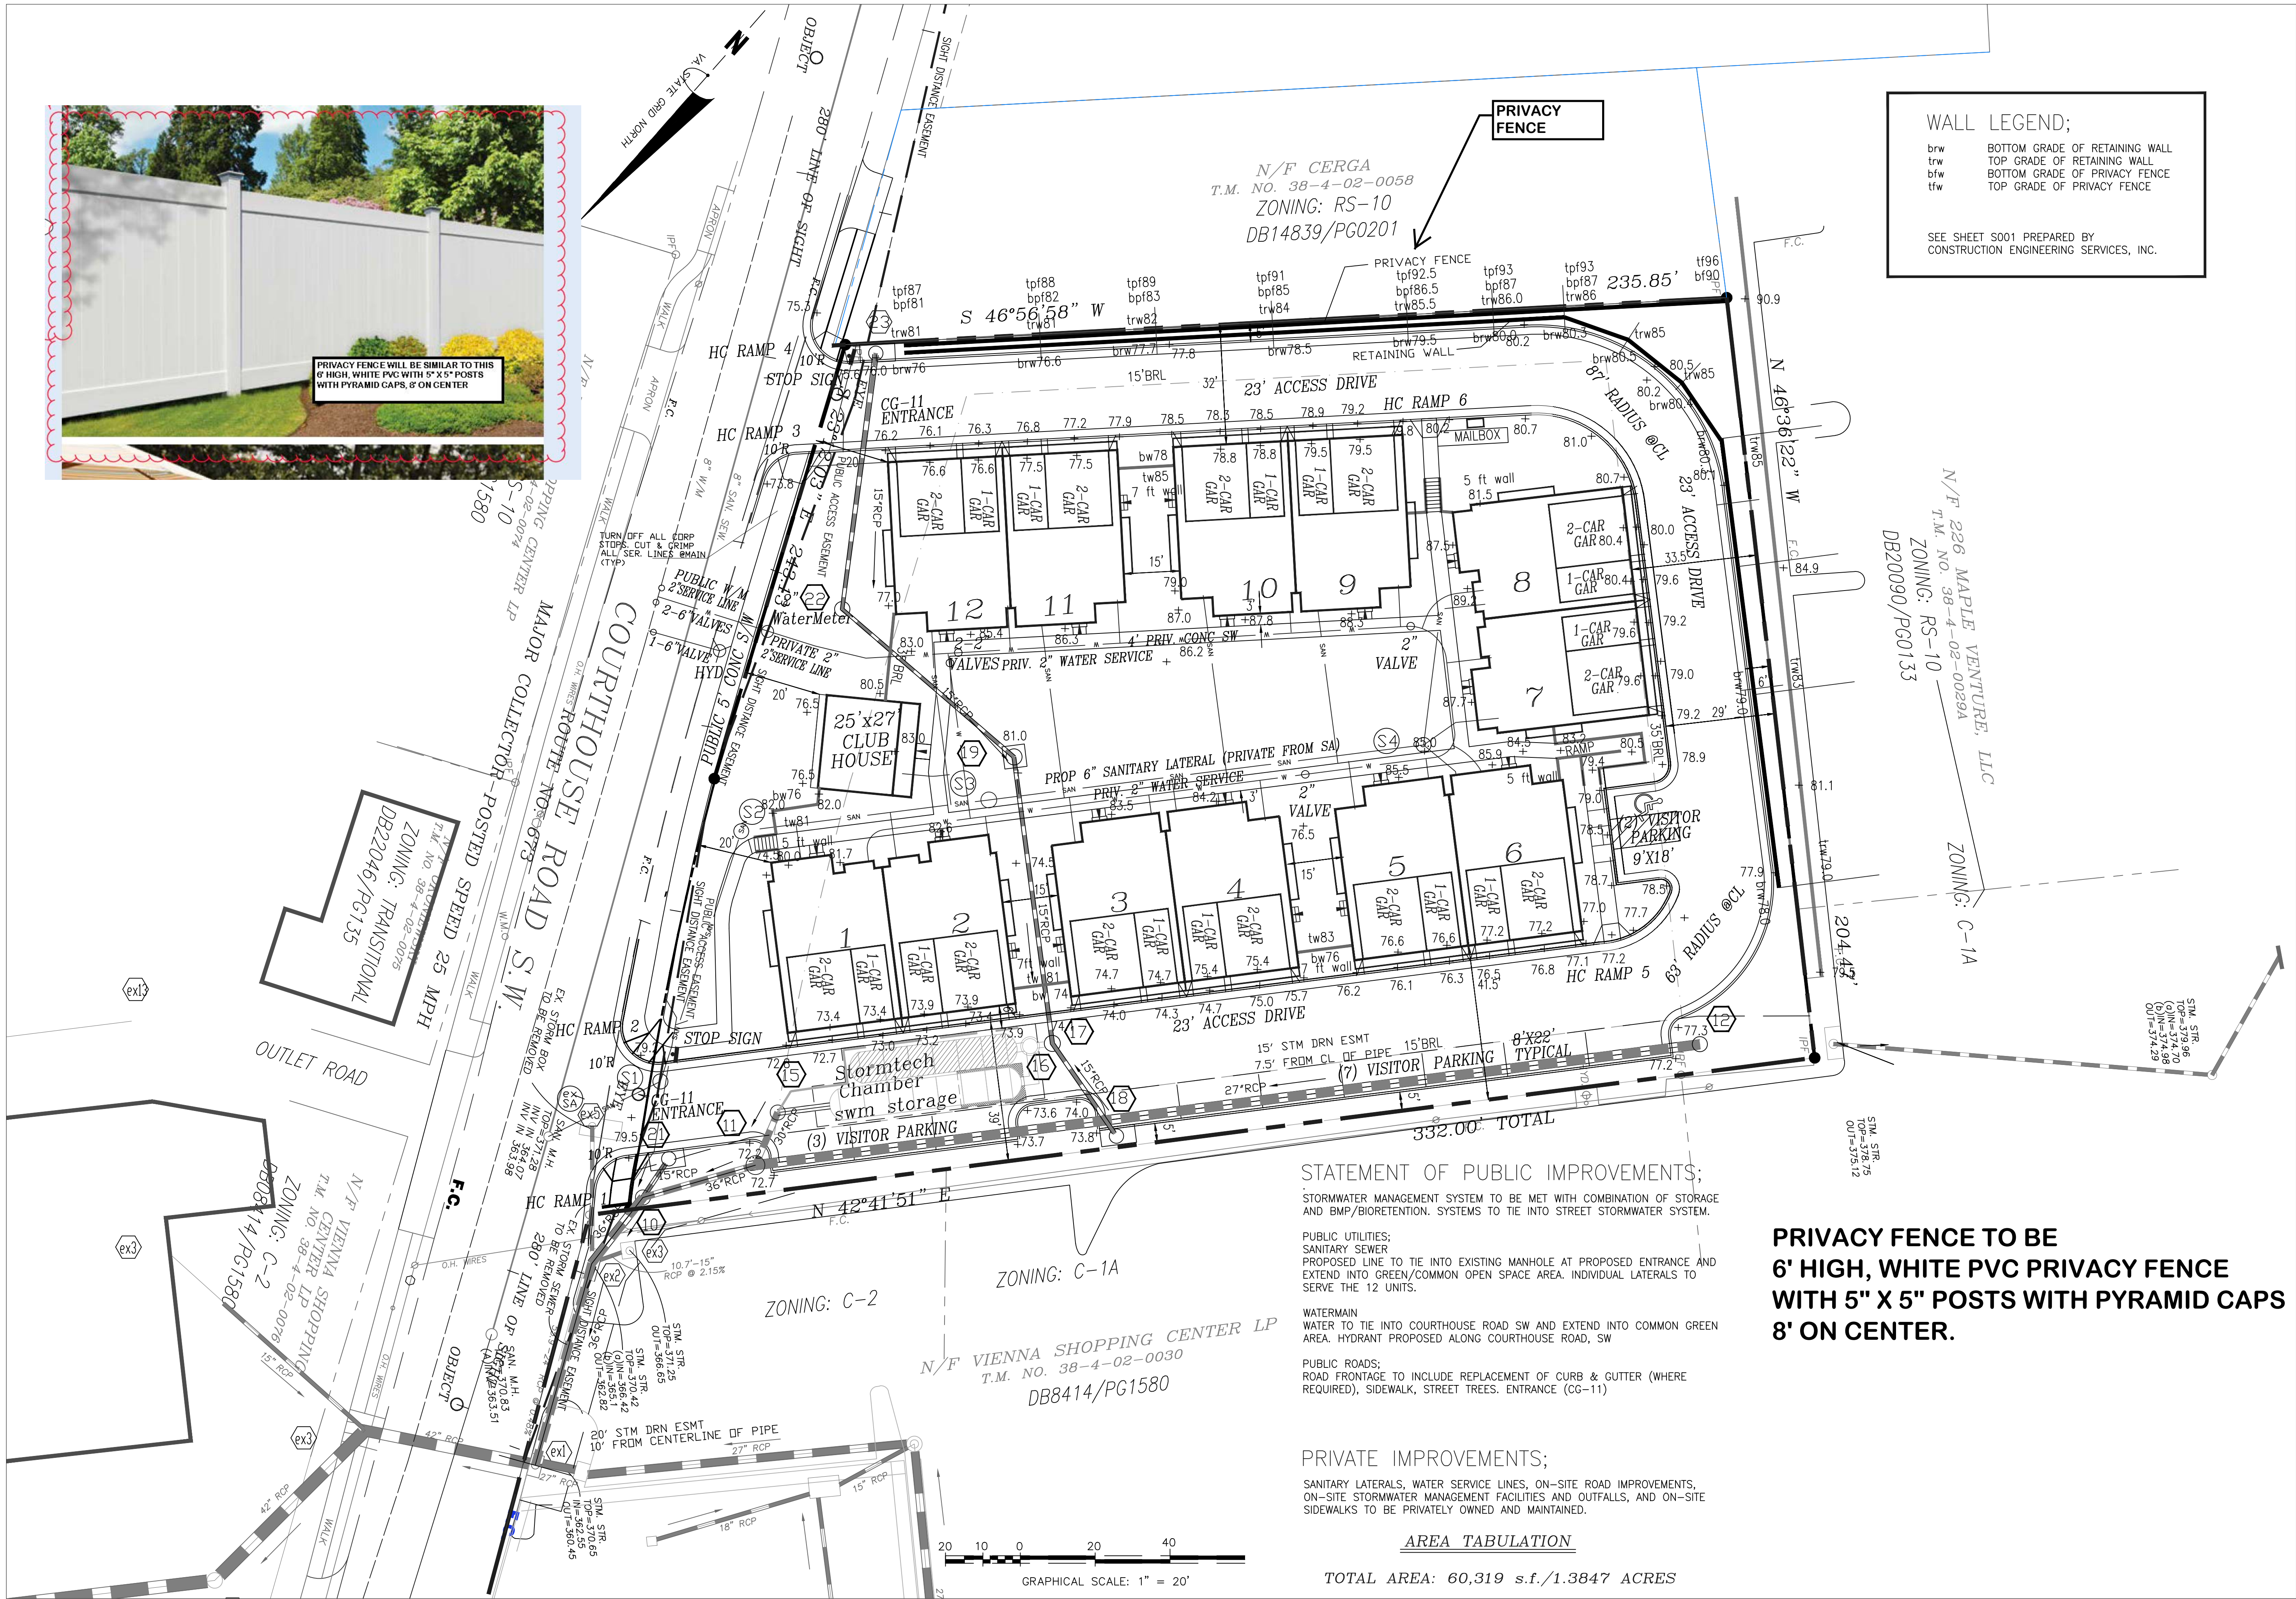

COURTHOUSE COTTAGES		HUNTER MILL DISTRICT-TOWN OF VIENNA-FAIRFAX COUNTY, VIRGINIA	
PROJ. NO.	DATE	COUNTY NUMBER	TOWN OF VIENNA #
DATE: APR 14 2022	DWG. BY: DMJ	N/A	N/A
DESIGN BY: DMJ	CHECK BY: DMJ	SHEET NO.	8
SCALE: 1"=20'			OF 31

DATE	DESCRIPTION	BY	AUTH.
09/15/22	WALL/FENCE REVISION		
1			

DEVELOPER:
JDA CUSTOM HOMES
CONTACT: DENISE RICE
CONTACT: JORDAN RICE
18287 CHANNEL RIDGE COURT
LEESBURG, VA 20176
PHONE: (703) 938-1119

ENGINEER:
Jordan Land Design LLC
CONTACT: DAVID M. JORDAN
18287 CHANNEL RIDGE COURT
LEESBURG, VA 20176
PHONE: (571) 233-5830

COMMONWEALTH OF VIRGINIA
DAVID M. JORDAN
Lic. No. 23297
9/15/22
PROFESSIONAL ENGINEER
ENGINEER'S SEAL & SIGNATURE

SITE PLAN