


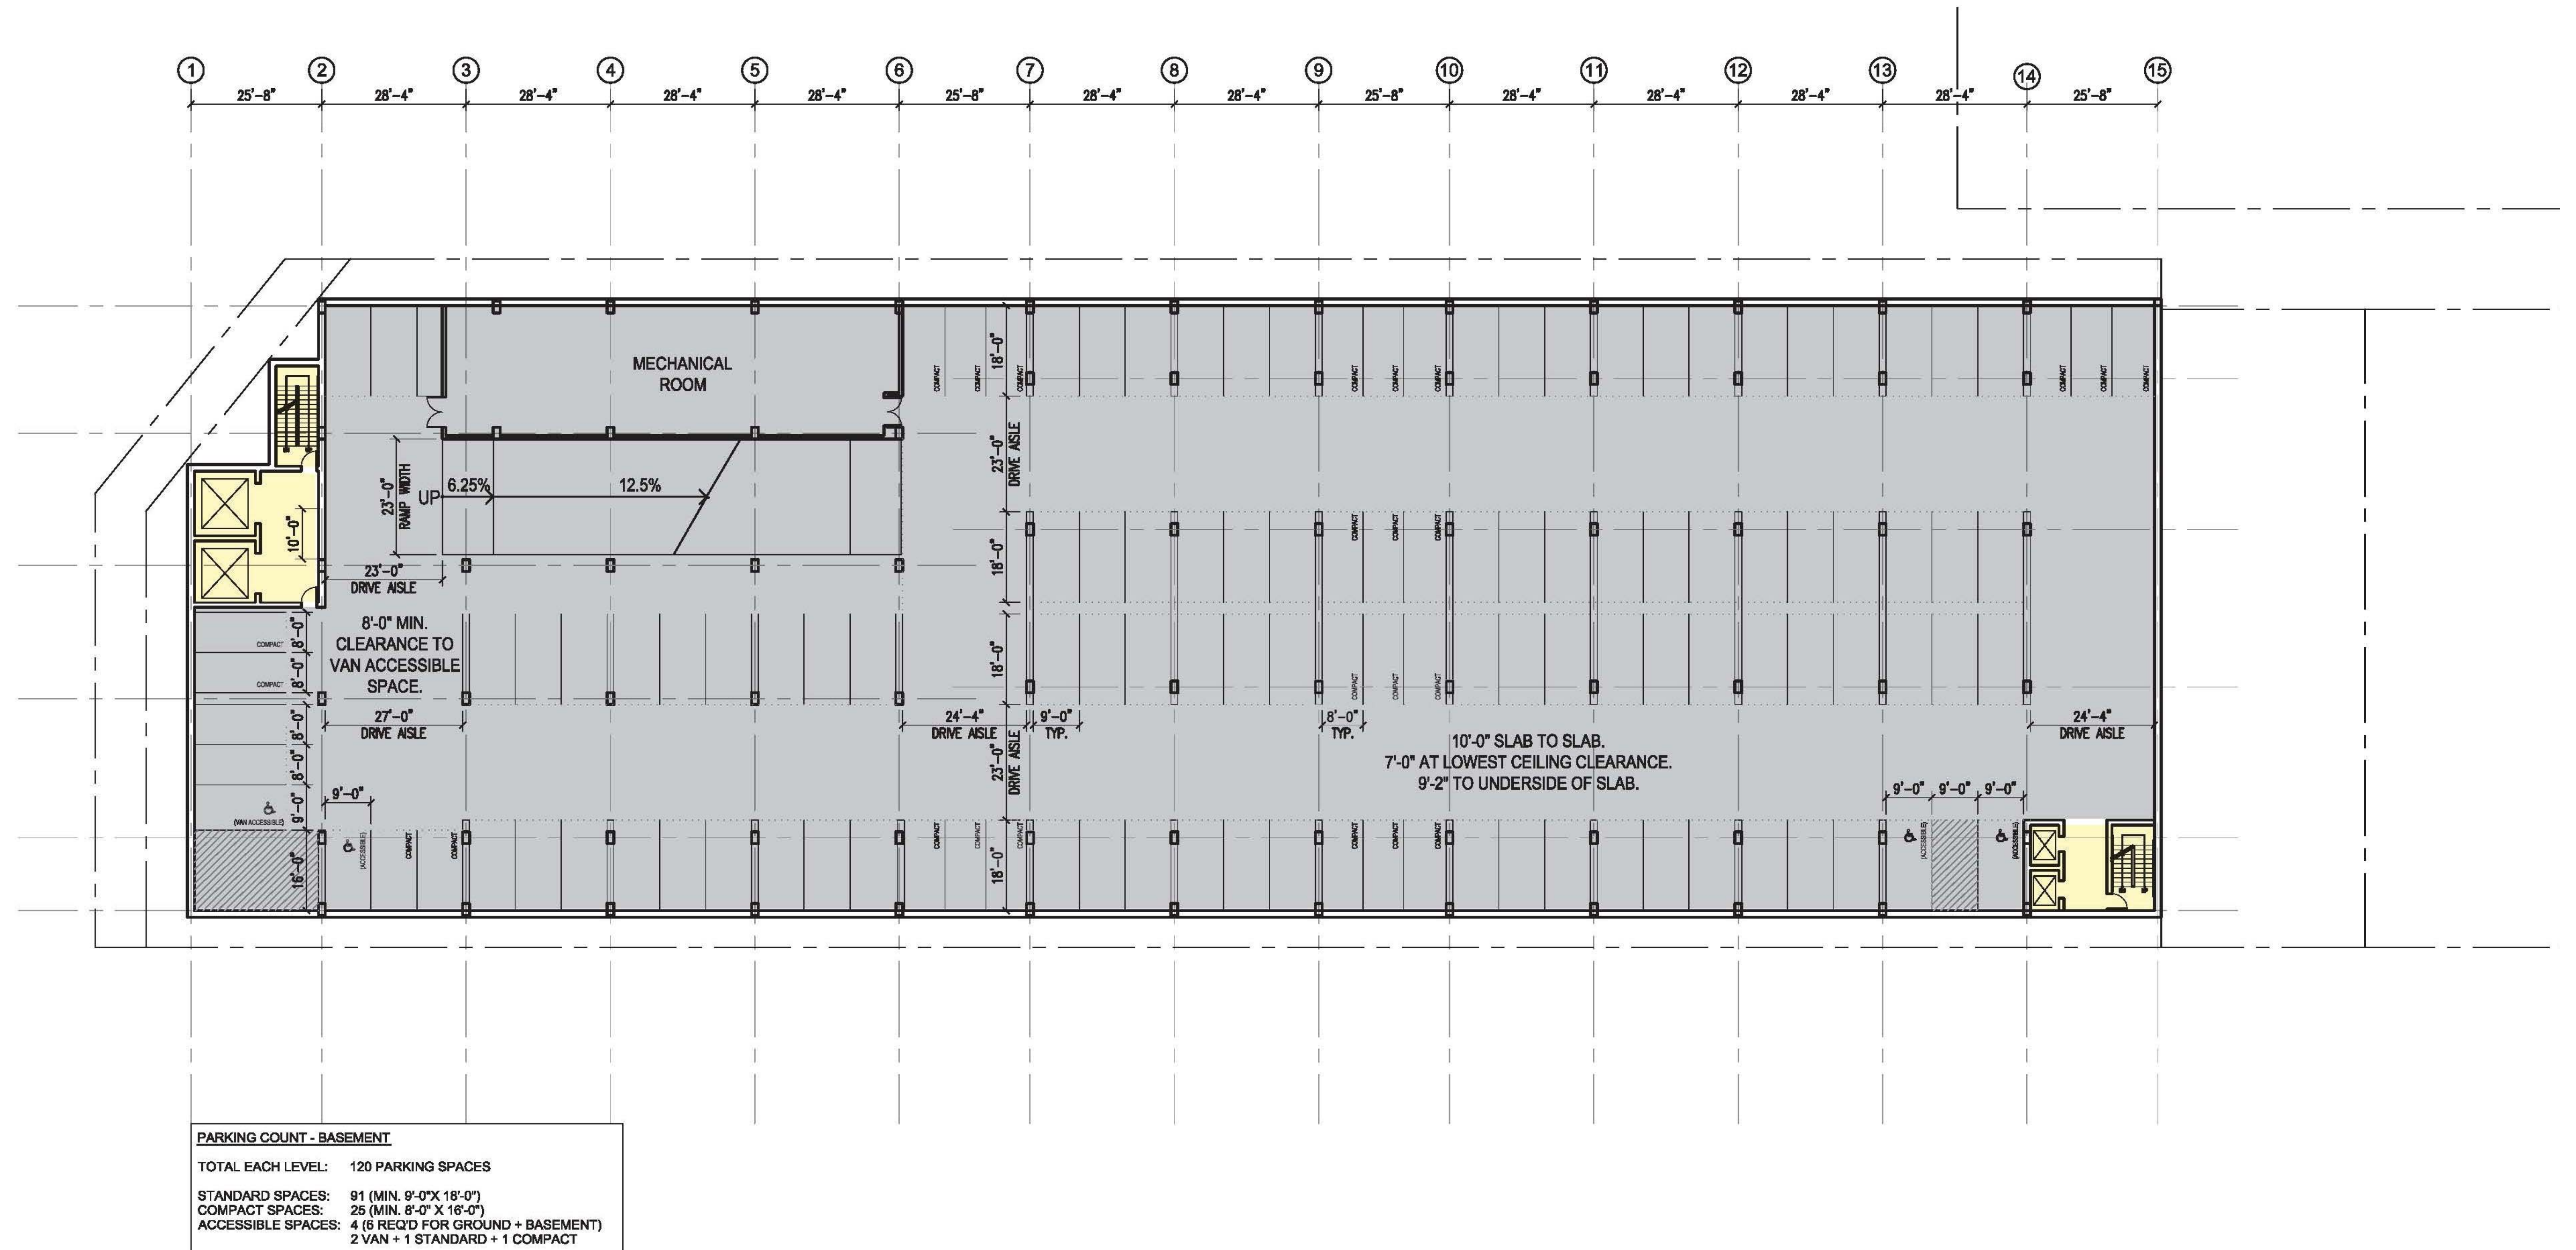
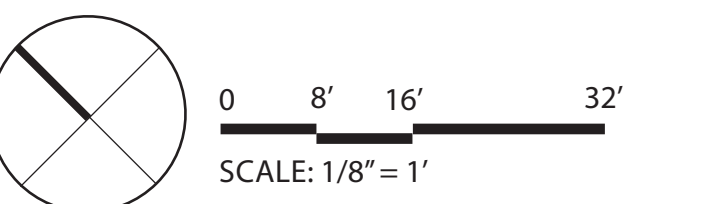


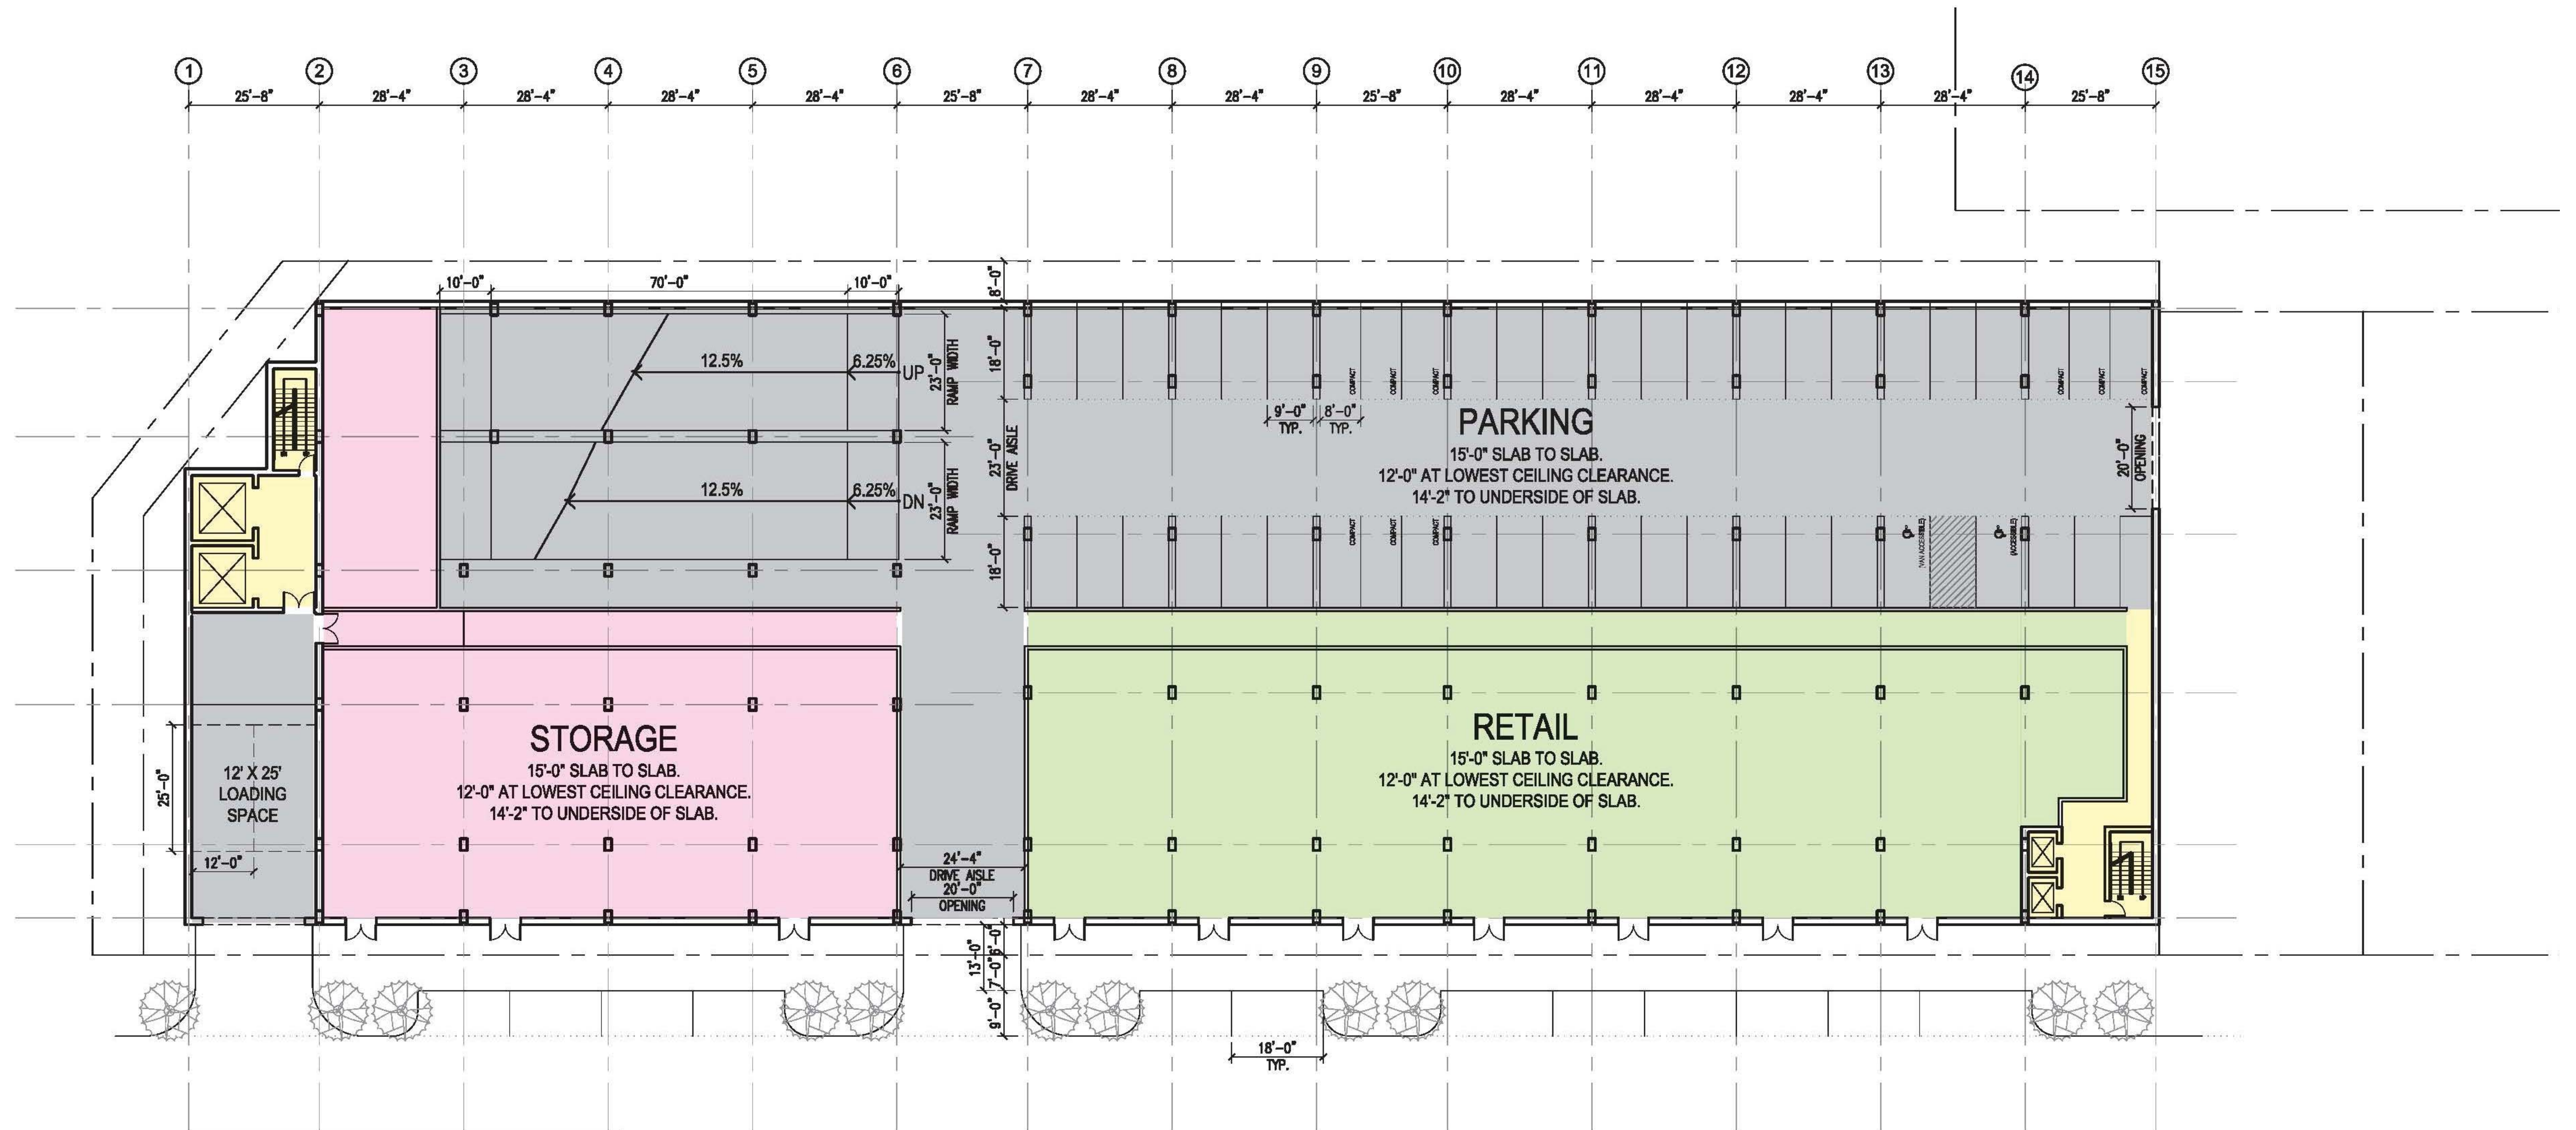

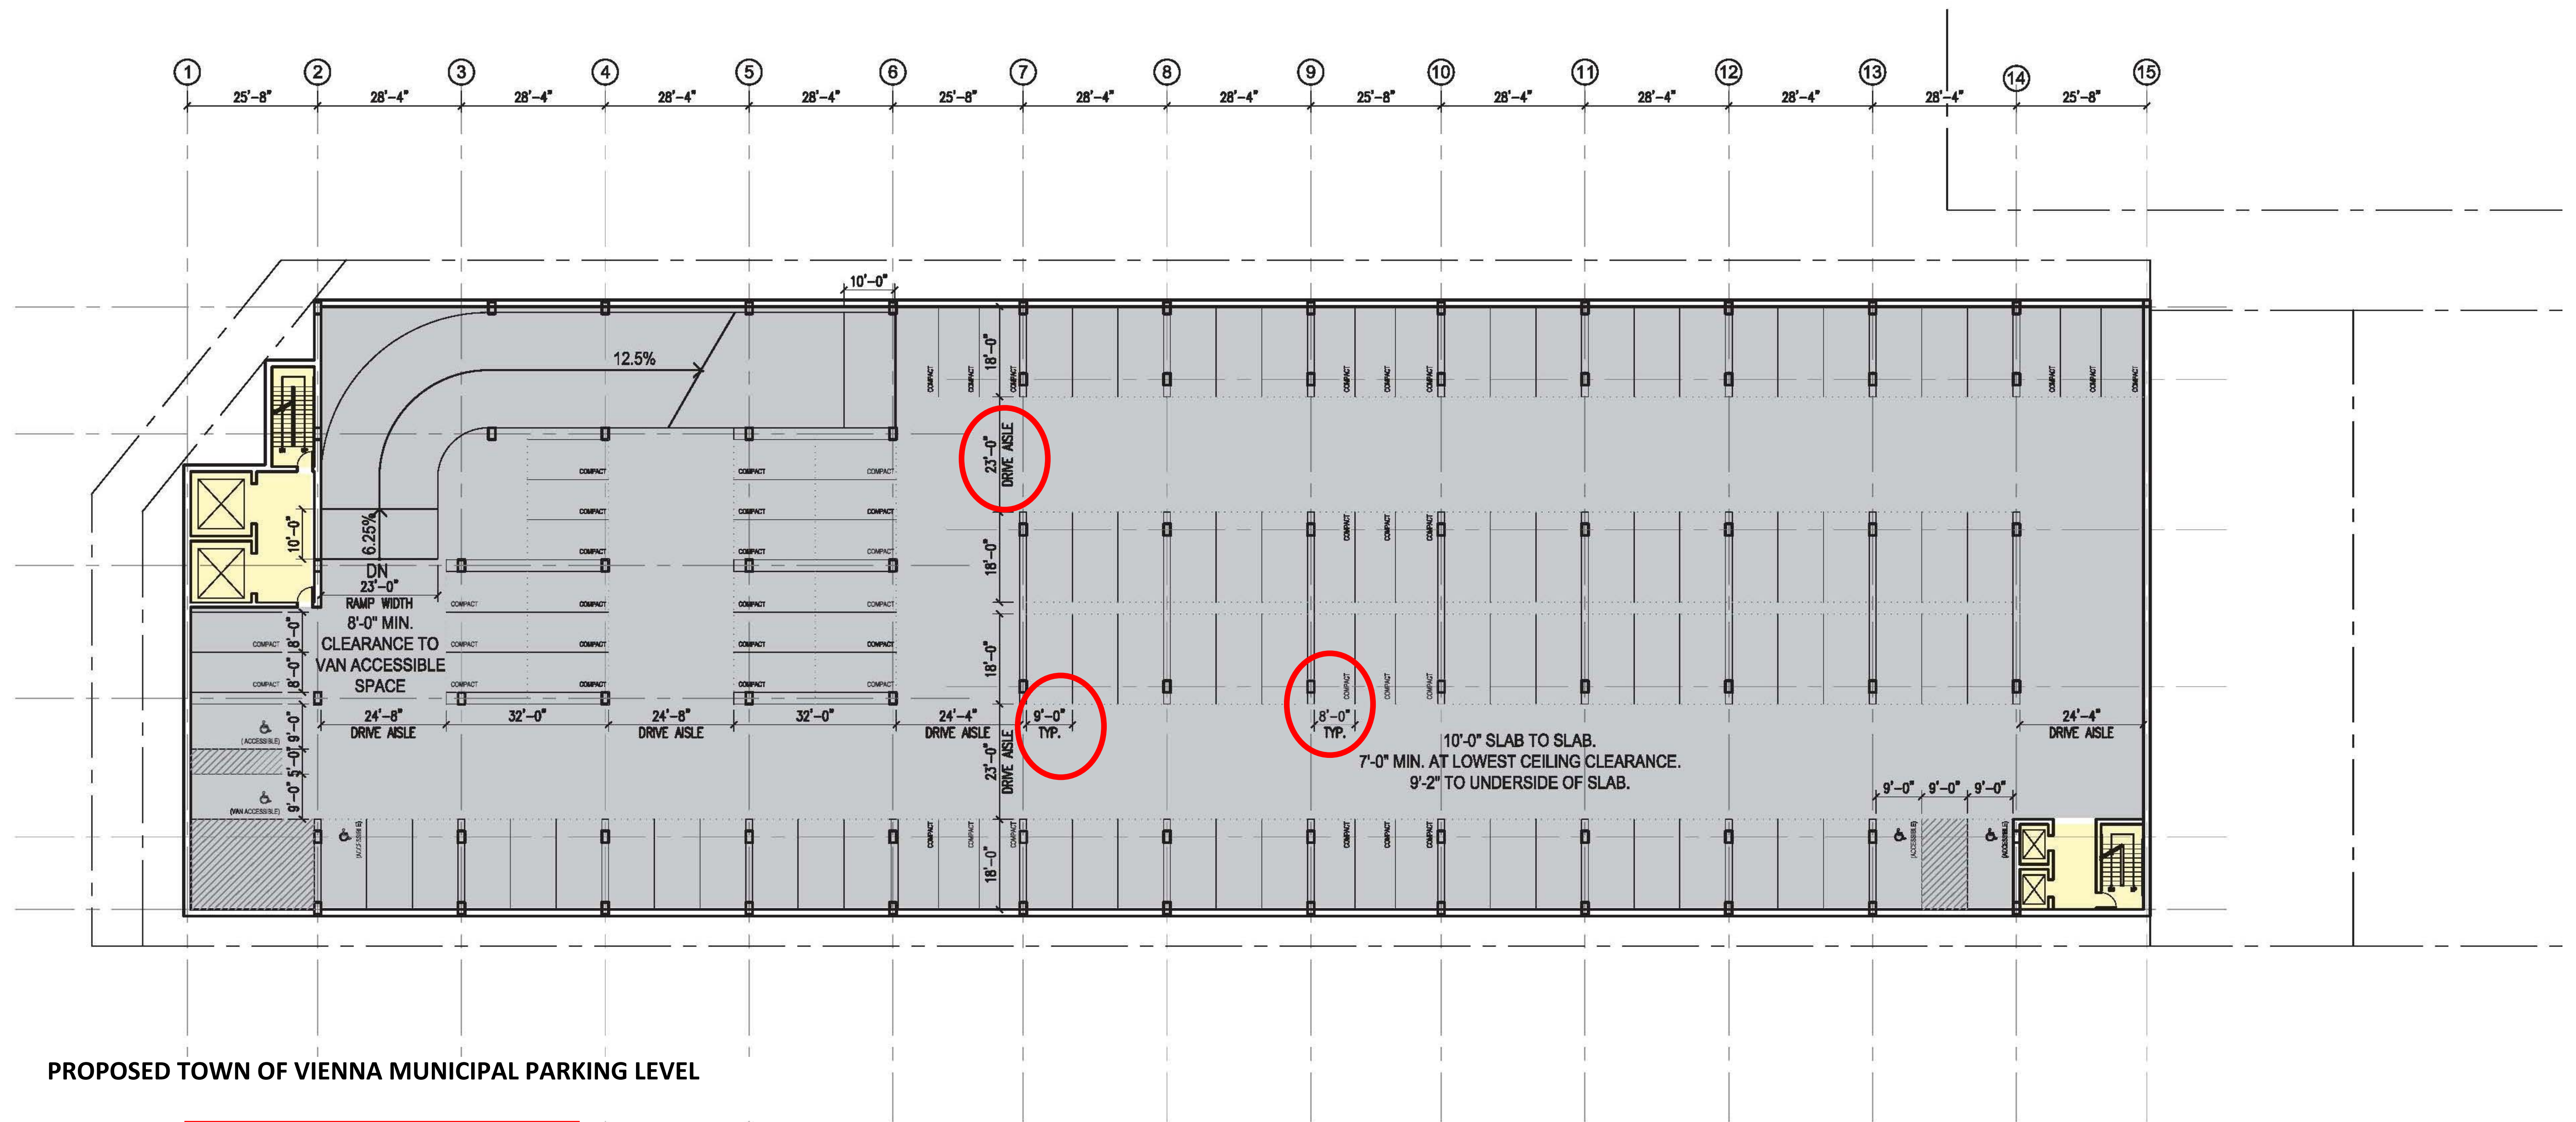


PROPOSED TOWN OF VIENNA MUNICIPAL PARKING LEVEL


PARKING COUNT - 2ND FLOOR	
TOTAL EACH LEVEL:	129 PARKING SPACES
STANDARD SPACES:	80 (MIN. 9'-0" X 18'-0")
COMPACT SPACES:	44 (MIN. 8'-0" X 16'-0")
ACCESSIBLE SPACES:	5 (5 REQ'D FOR 129 TOTAL SPACES)
	2 VAN + 3 STANDARD

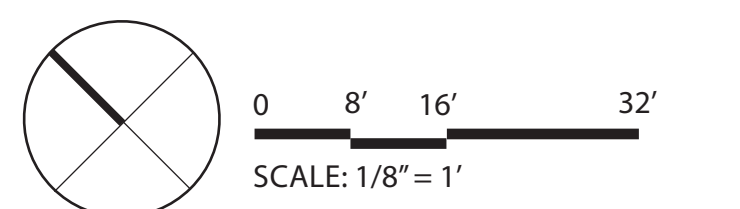


ELEVATION OPTION WITH ARCHES

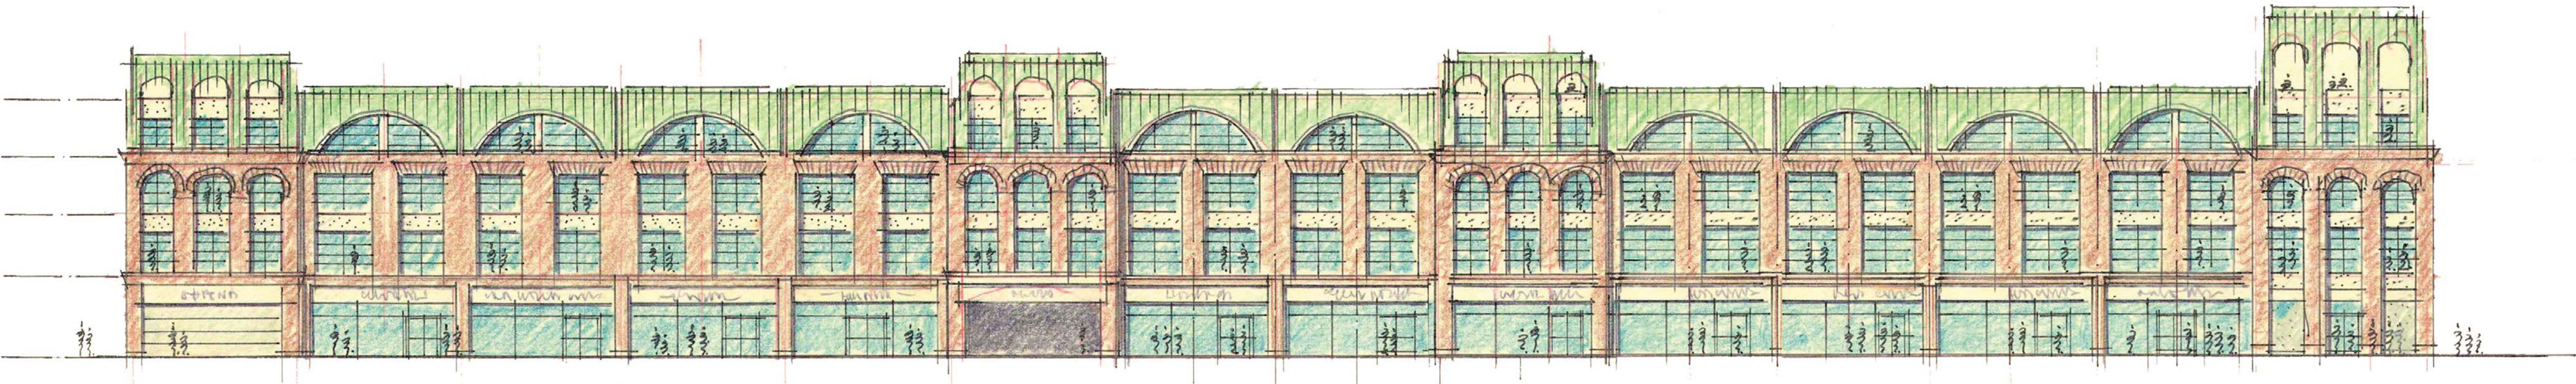


SOUTH ELEVATION

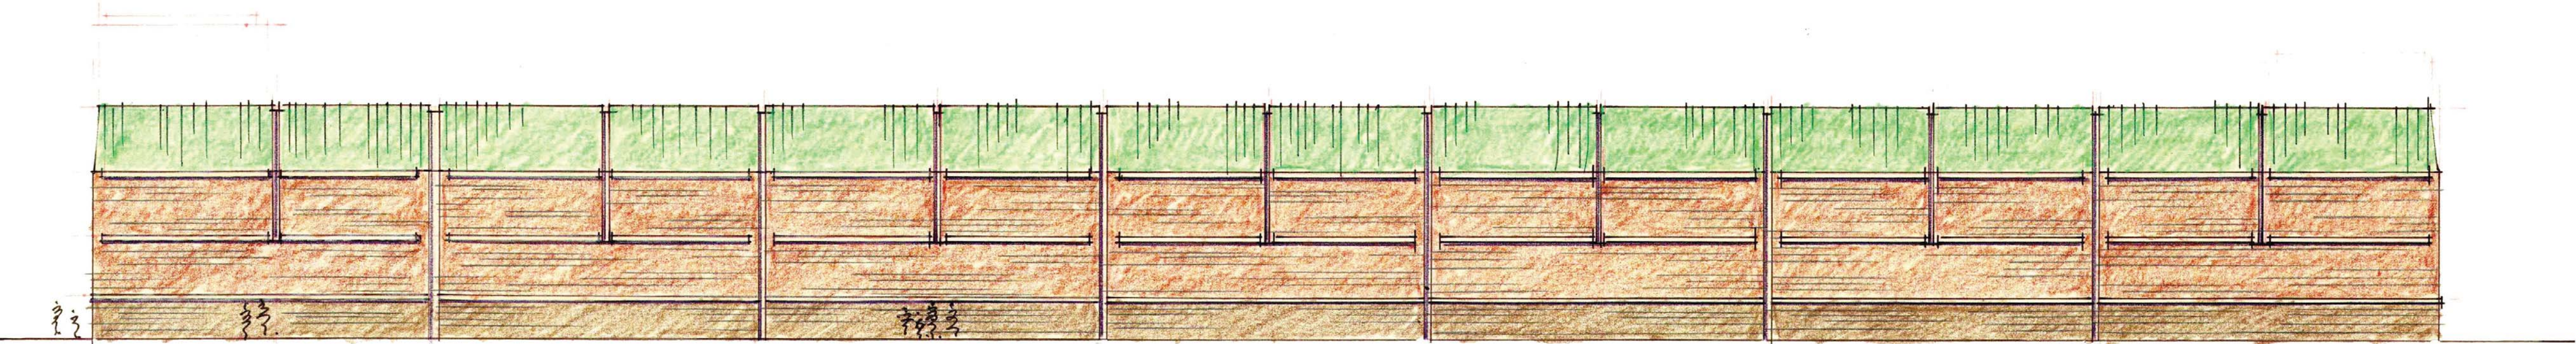

NORTH ELEVATION

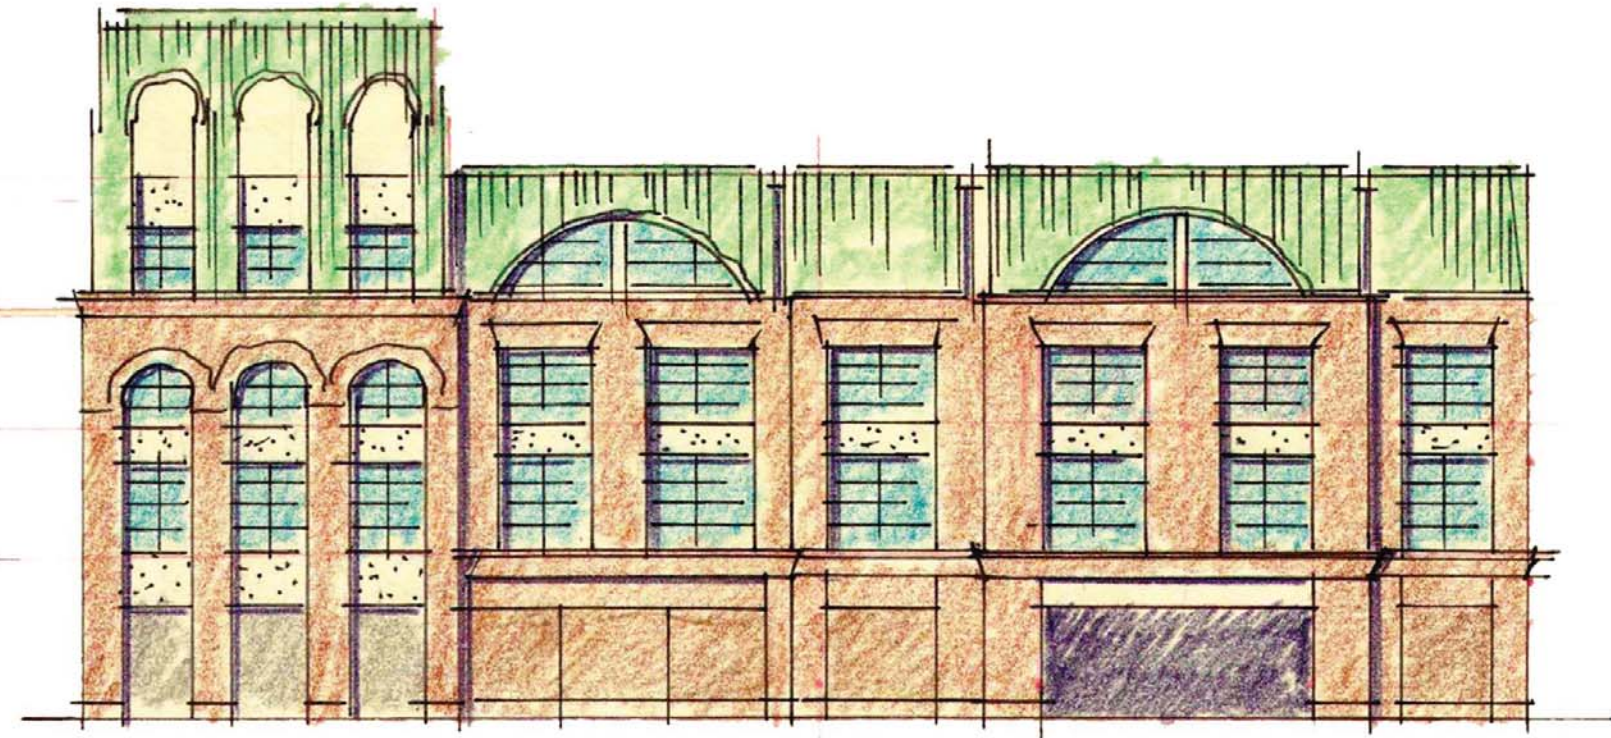

EAST ELEVATION FACING CHURCH STREET

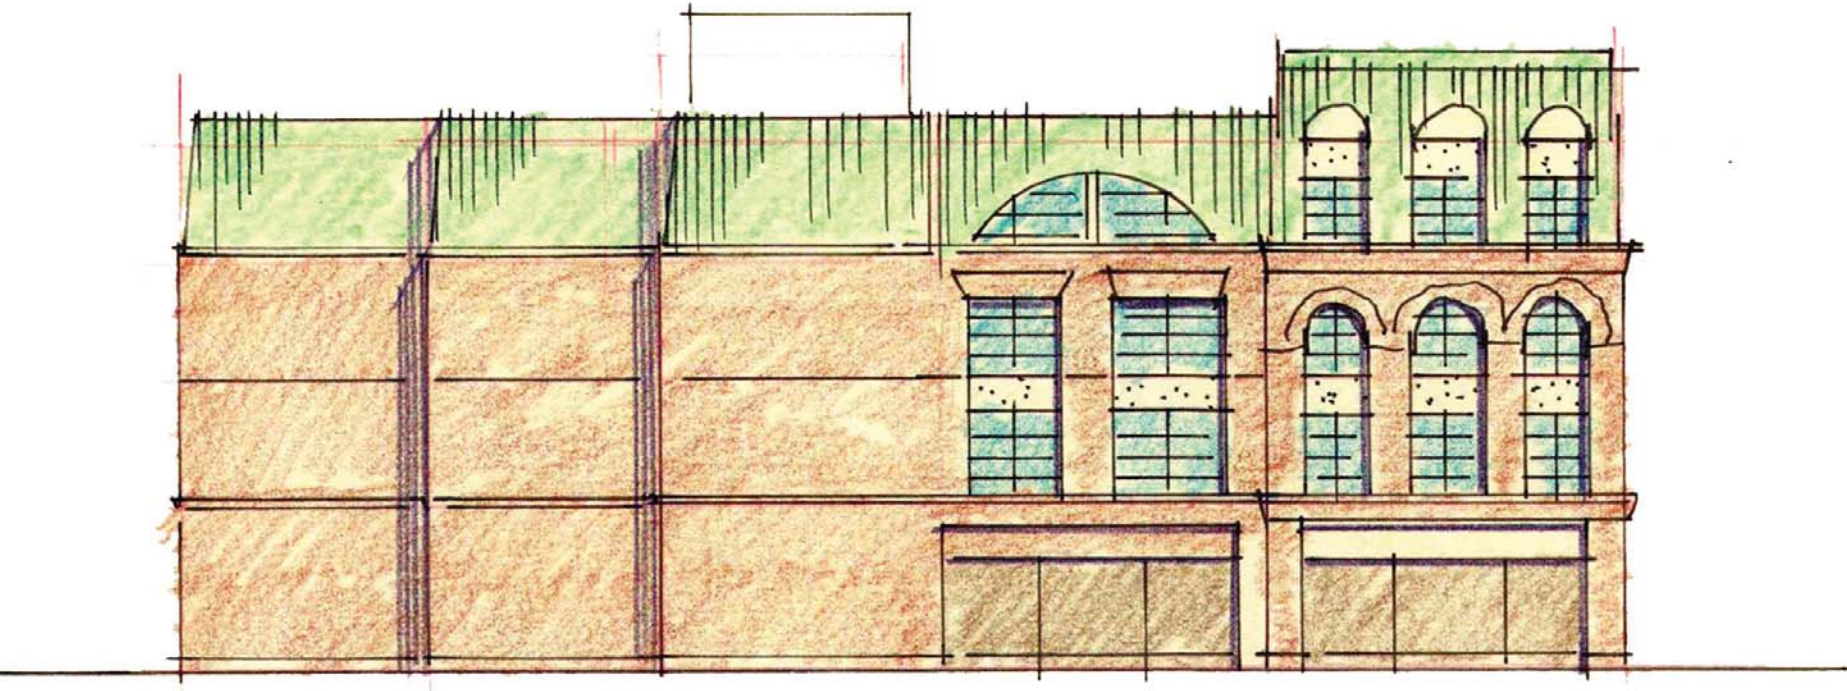


WEST ELEVATION

0 8' 16' 32'
SCALE: 1/8" = 1'

ELEVATION OPTION WITH LESS ARCHES



SOUTH ELEVATION

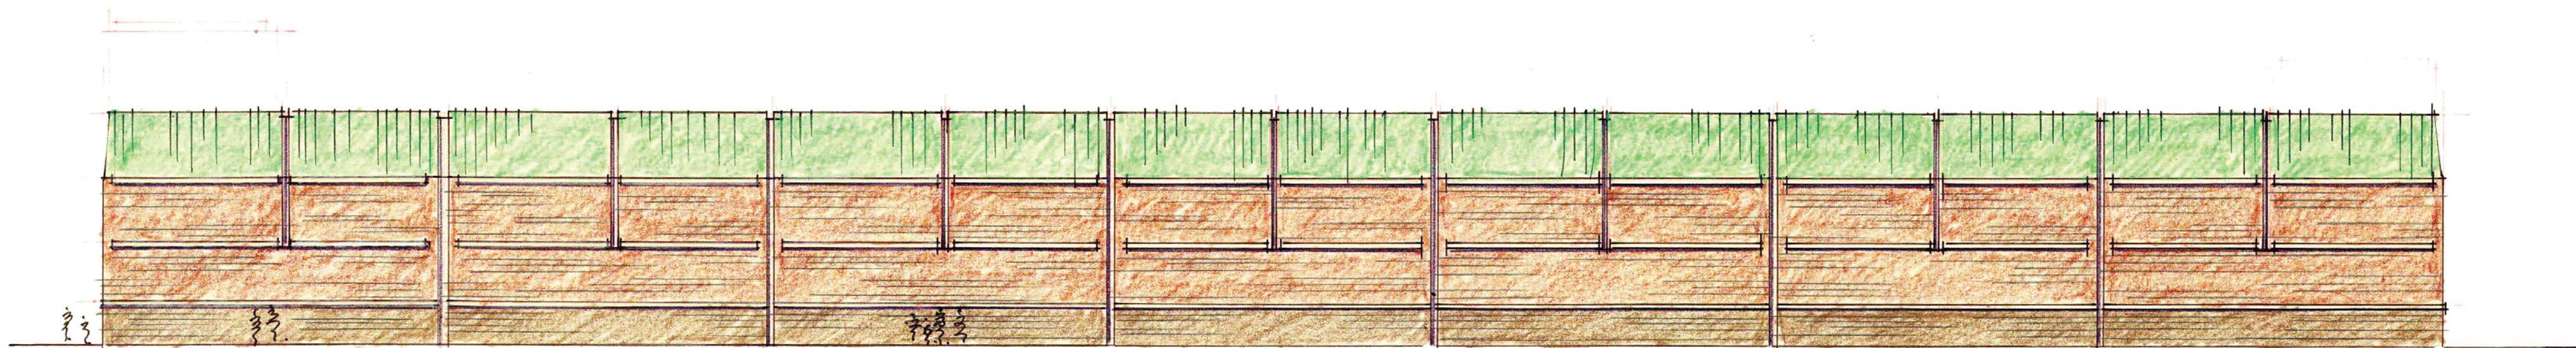

NORTH ELEVATION



EAST ELEVATION FACING CHURCH STREET



WEST ELEVATION

0 8' 16' 32'
SCALE: 1/8" = 1'