


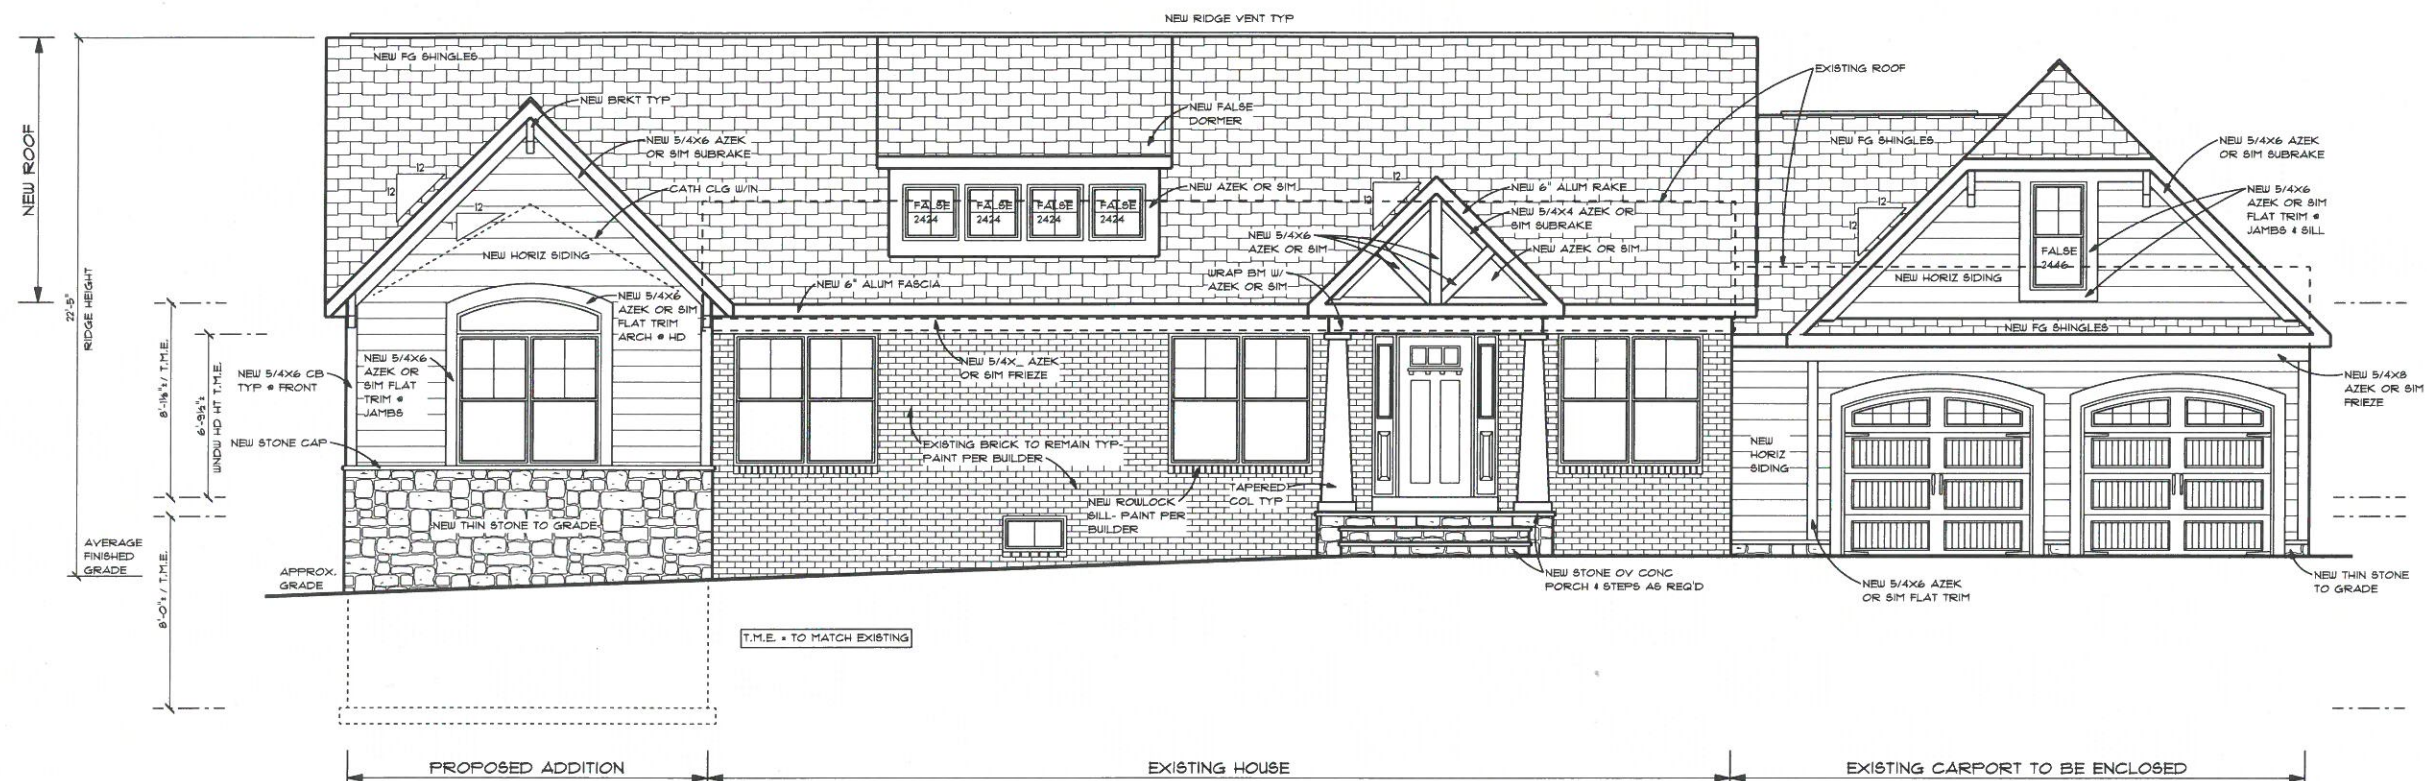

Proposed Front Elevation

SCALE: $1/8" = 1'-0"$

PROFESSIONAL CERTIFICATION



I CERTIFY THAT THESE
DOCUMENTS WERE PREPARED
OR APPROVED BY ME, AND
THAT I AM A DULY LICENSED
ARCHITECT UNDER THE LAWS
OF THE STATE OF MARYLAND.

LICENSE NUMBER 10019

EXPIRATION DATE 07-14-2018


REVISIONS

DATE	06-21-2018
------	------------

SHEET NO.

A-1

© 2018

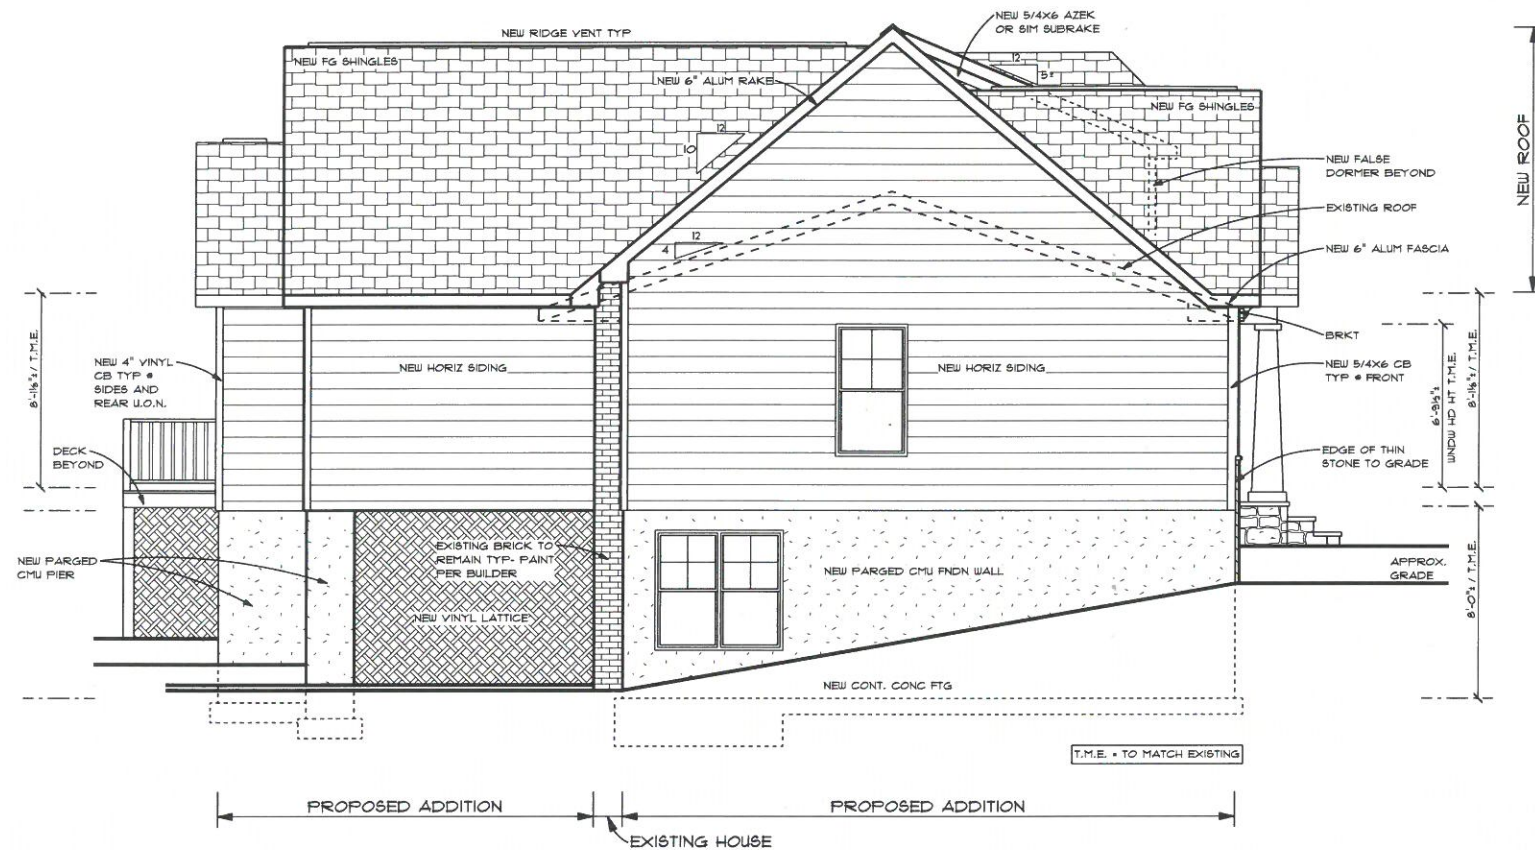

Proposed Left Elevation

SCALE: 1/8" = 1'-0"

PROFESSIONAL CERTIFICATION



I CERTIFY THAT THESE DOCUMENTS WERE PREPARED OR APPROVED BY ME, AND THAT I AM A DULY LICENSED ARCHITECT UNDER THE LAWS OF THE STATE OF MARYLAND.

LICENSE NUMBER 10019

EXPIRATION DATE 07-14-2018

Proposed Additions and Alterations to

505 Princess Ct SW

Vienna, VA 22180

REVISIONS

NO.	DATE	DESCRIPTION


DATE 06-21-2018

SHEET NO. A-2

© 2018

RONALD JOHNSTON AND ASSOCIATES, ARCHITECTS

11407 BARLEY FIELD WAY
MARRIOTTSVILLE, MD 21104
• 410-442-3667

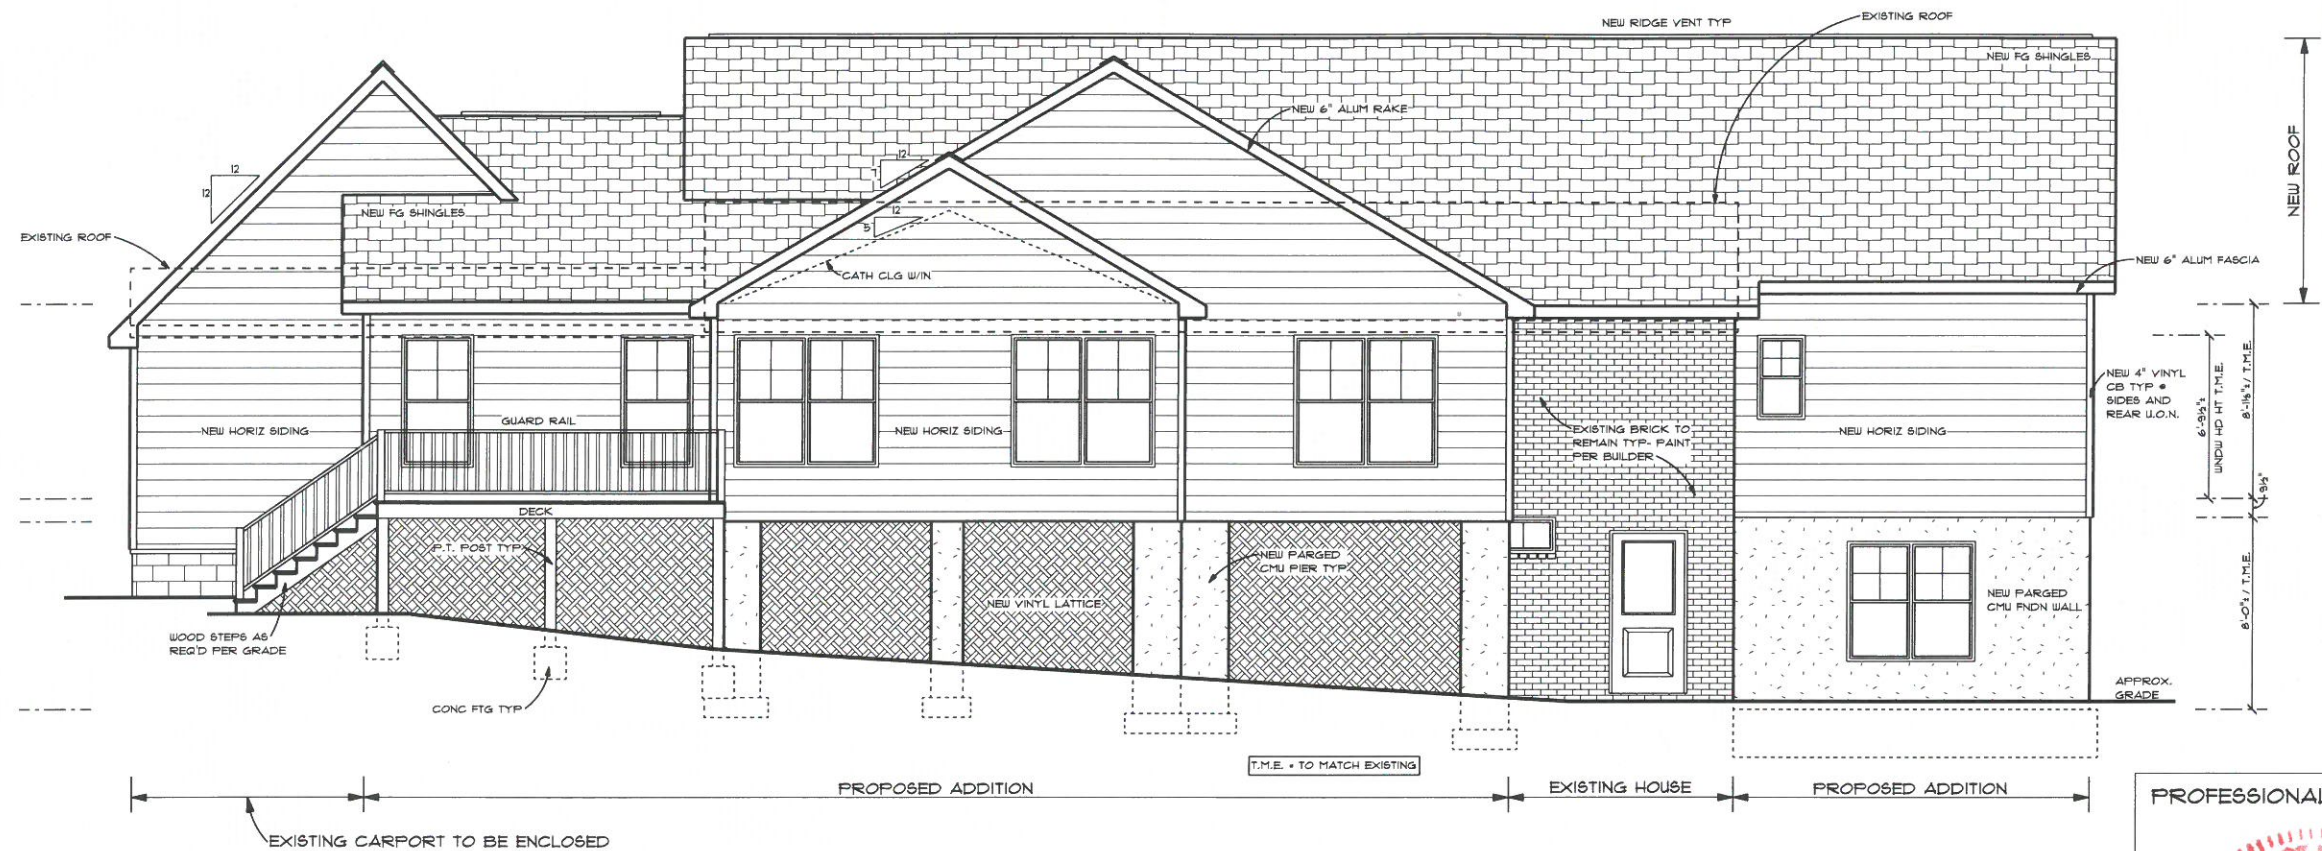

Proposed Rear Elevation

SCALE: 1/8" = 1'-0"

PROFESSIONAL CERTIFICATION



I CERTIFY THAT THESE DOCUMENTS WERE PREPARED OR APPROVED BY ME, AND THAT I AM A DULY LICENSED ARCHITECT UNDER THE LAWS OF THE STATE OF MARYLAND.

LICENSE NUMBER 10019

EXPIRATION DATE 07-14-2018

Proposed Additions and Alterations to

505 Princess Ct SW

Vienna, VA 22180

REVISIONS

DATE 06-21-2018


SHEET NO.

A-3

© 2018

RONALD JOHNSTON AND ASSOCIATES, ARCHITECTS

11407 BARLEY FIELD WAY
MARROTTSVILLE, MD 21104 • 410-442-3667

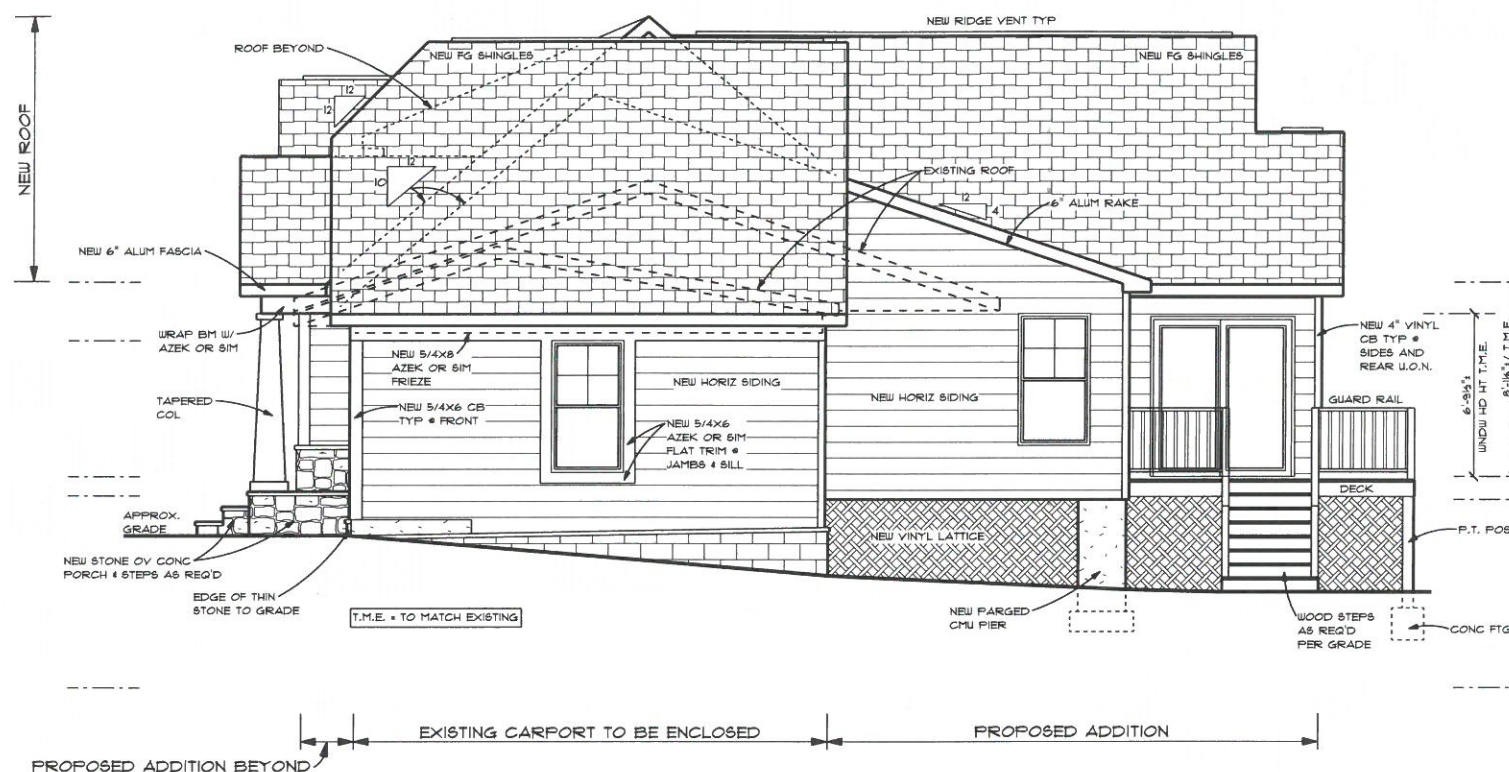

Proposed Right Elevation

SCALE: 1/8" = 1'-0"

PROFESSIONAL CERTIFICATION



I CERTIFY THAT THESE DOCUMENTS WERE PREPARED OR APPROVED BY ME, AND THAT I AM A DULY LICENSED ARCHITECT UNDER THE LAWS OF THE STATE OF MARYLAND.

LICENSE NUMBER 10019

EXPIRATION DATE 07-14-2018

Proposed Additions and Alterations to

505 Princess Ct SW

Vienna, VA 22180

RONALD JOHNSTON AND ASSOCIATES, ARCHITECTS

11407 BARLEY FIELD WAY
MARRIOTTSVILLE, MD 21104
•410-442-3667

REVISIONS

DATE 06-21-2018

SHEET NO.

A-4

© 2018




LICENSE NUMBER 10019

EXPIRATION DATE 07-14-2018

vienna, VA 22180

MARRIOTTSTVILLE, MD 21104 • 410-442-3667

2018

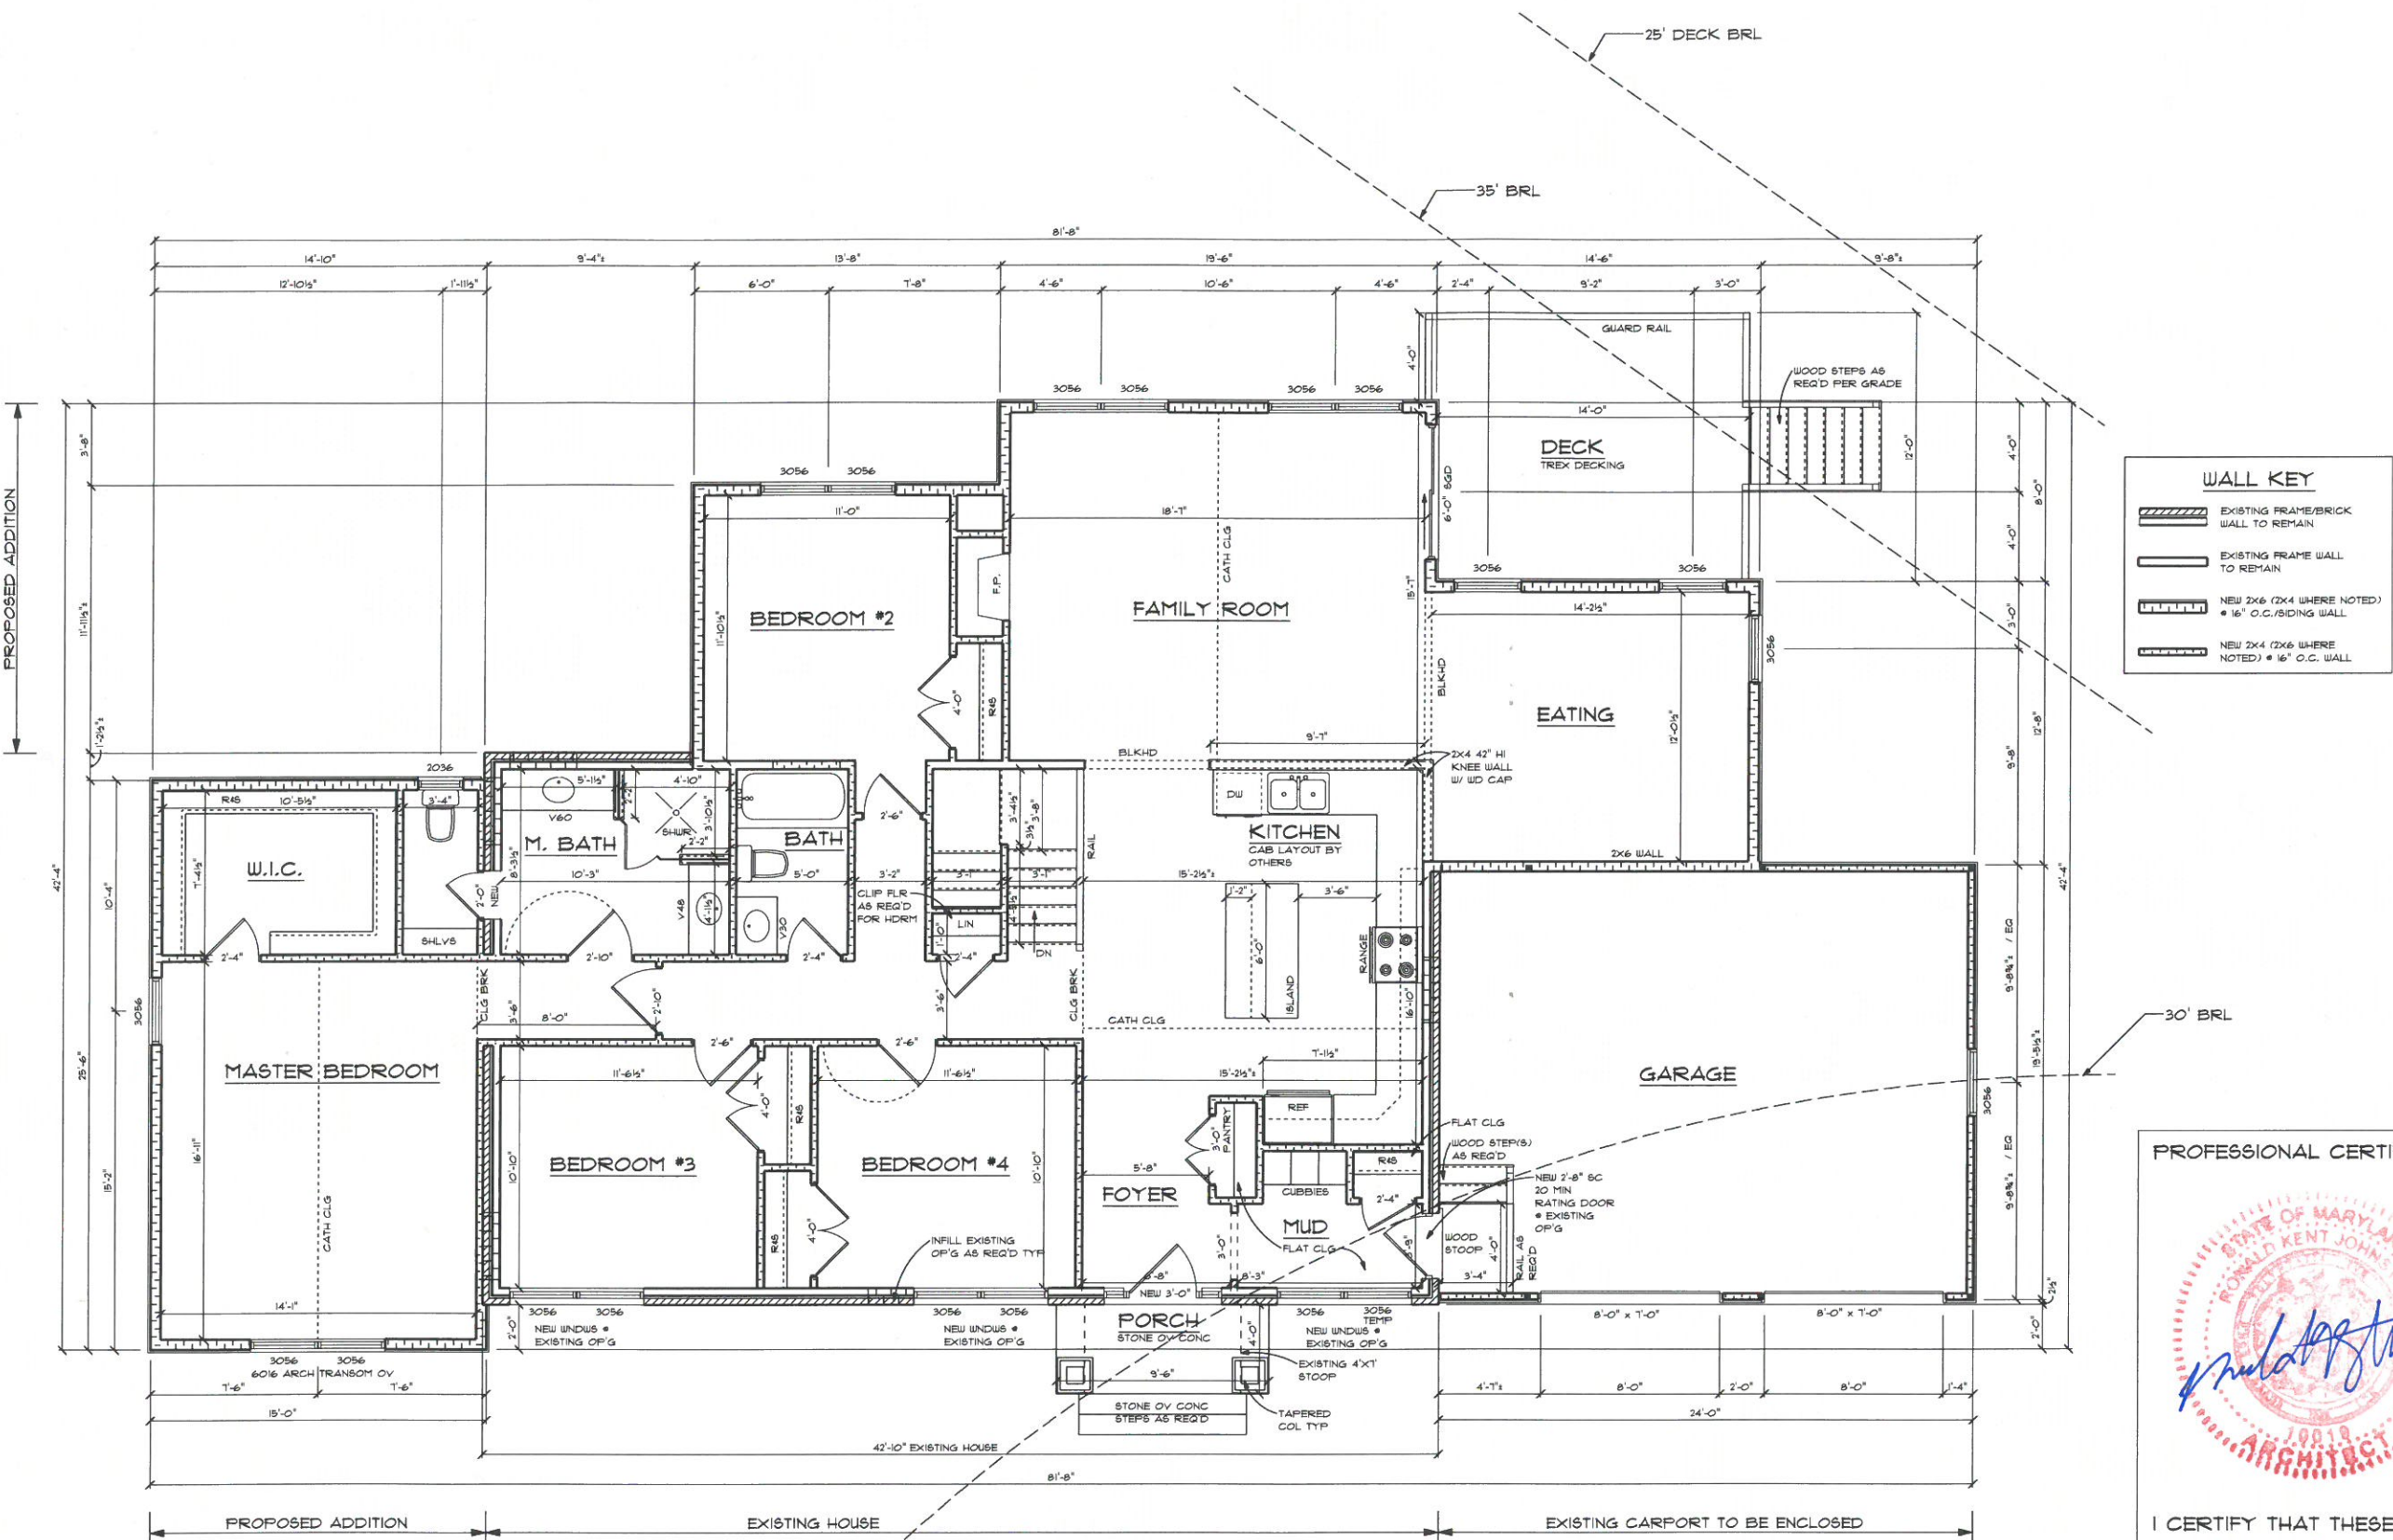

Proposed First Floor Plan

SCALE: 1/8" = 1'-0"

RONALD JOHNSTON AND ASSOCIATES, ARCHITECTS

11407 BARLEY FIELD WAY
MARIOTTVILLE, MD 21104
• 410-442-3667

505 Princess Ct SW

Proposed Additions and Alterations to


REVISIONS

DATE 06-21-2018

SHEET NO.

A-6

© 2018

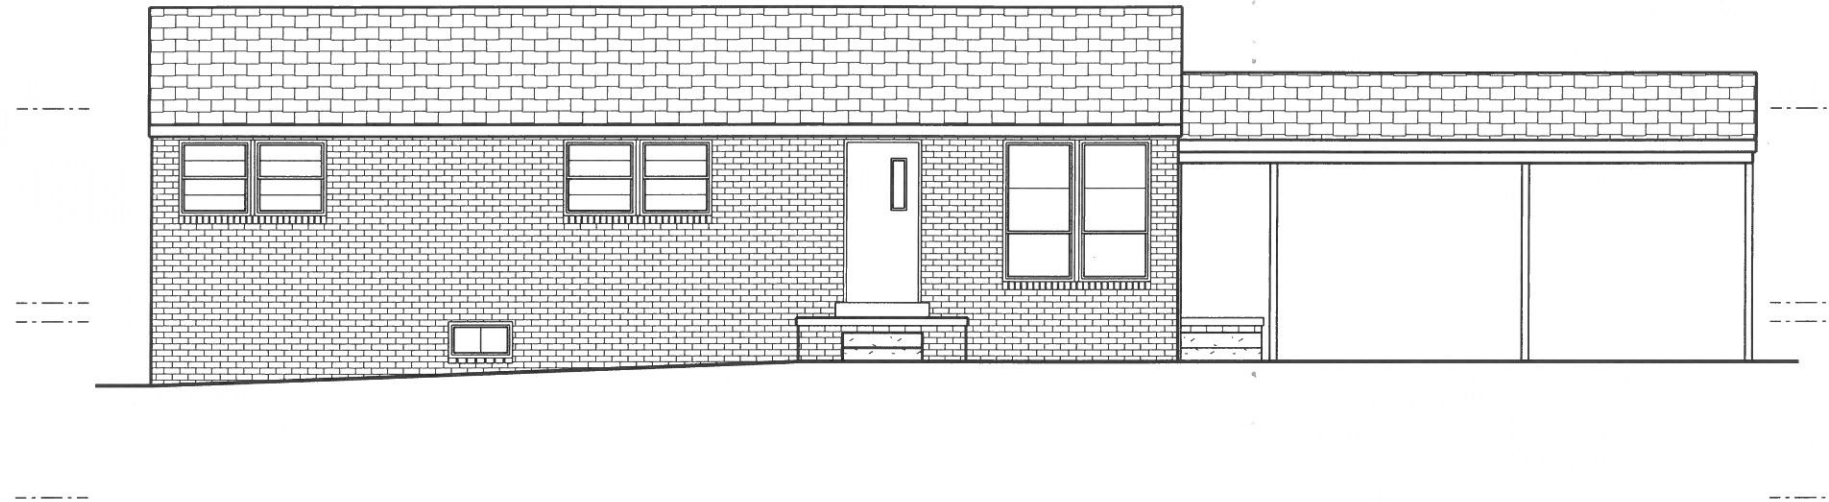

Existing Front Elevation

SCALE: 1/8" = 1'-0"

PROFESSIONAL CERTIFICATION

I CERTIFY THAT THESE
DOCUMENTS WERE PREPARED
OR APPROVED BY ME, AND
THAT I AM A DULY LICENSED
ARCHITECT UNDER THE LAWS
OF THE STATE OF MARYLAND.

LICENSE NUMBER 10019

EXPIRATION DATE 07-14-2018

RONALD JOHNSTON AND
ASSOCIATES, ARCHITECTS

11407 BARLEY FIELD WAY
MARRIOTTSVILLE, MD 21104 • 410-442-3667

Proposed Additions and Alterations to

505 Princess Ct SW

Vienna, VA 22180

REVISIONS

DATE 06-21-2018

SHEET NO.

A-7

© 2018