


MAPLE AVENUE

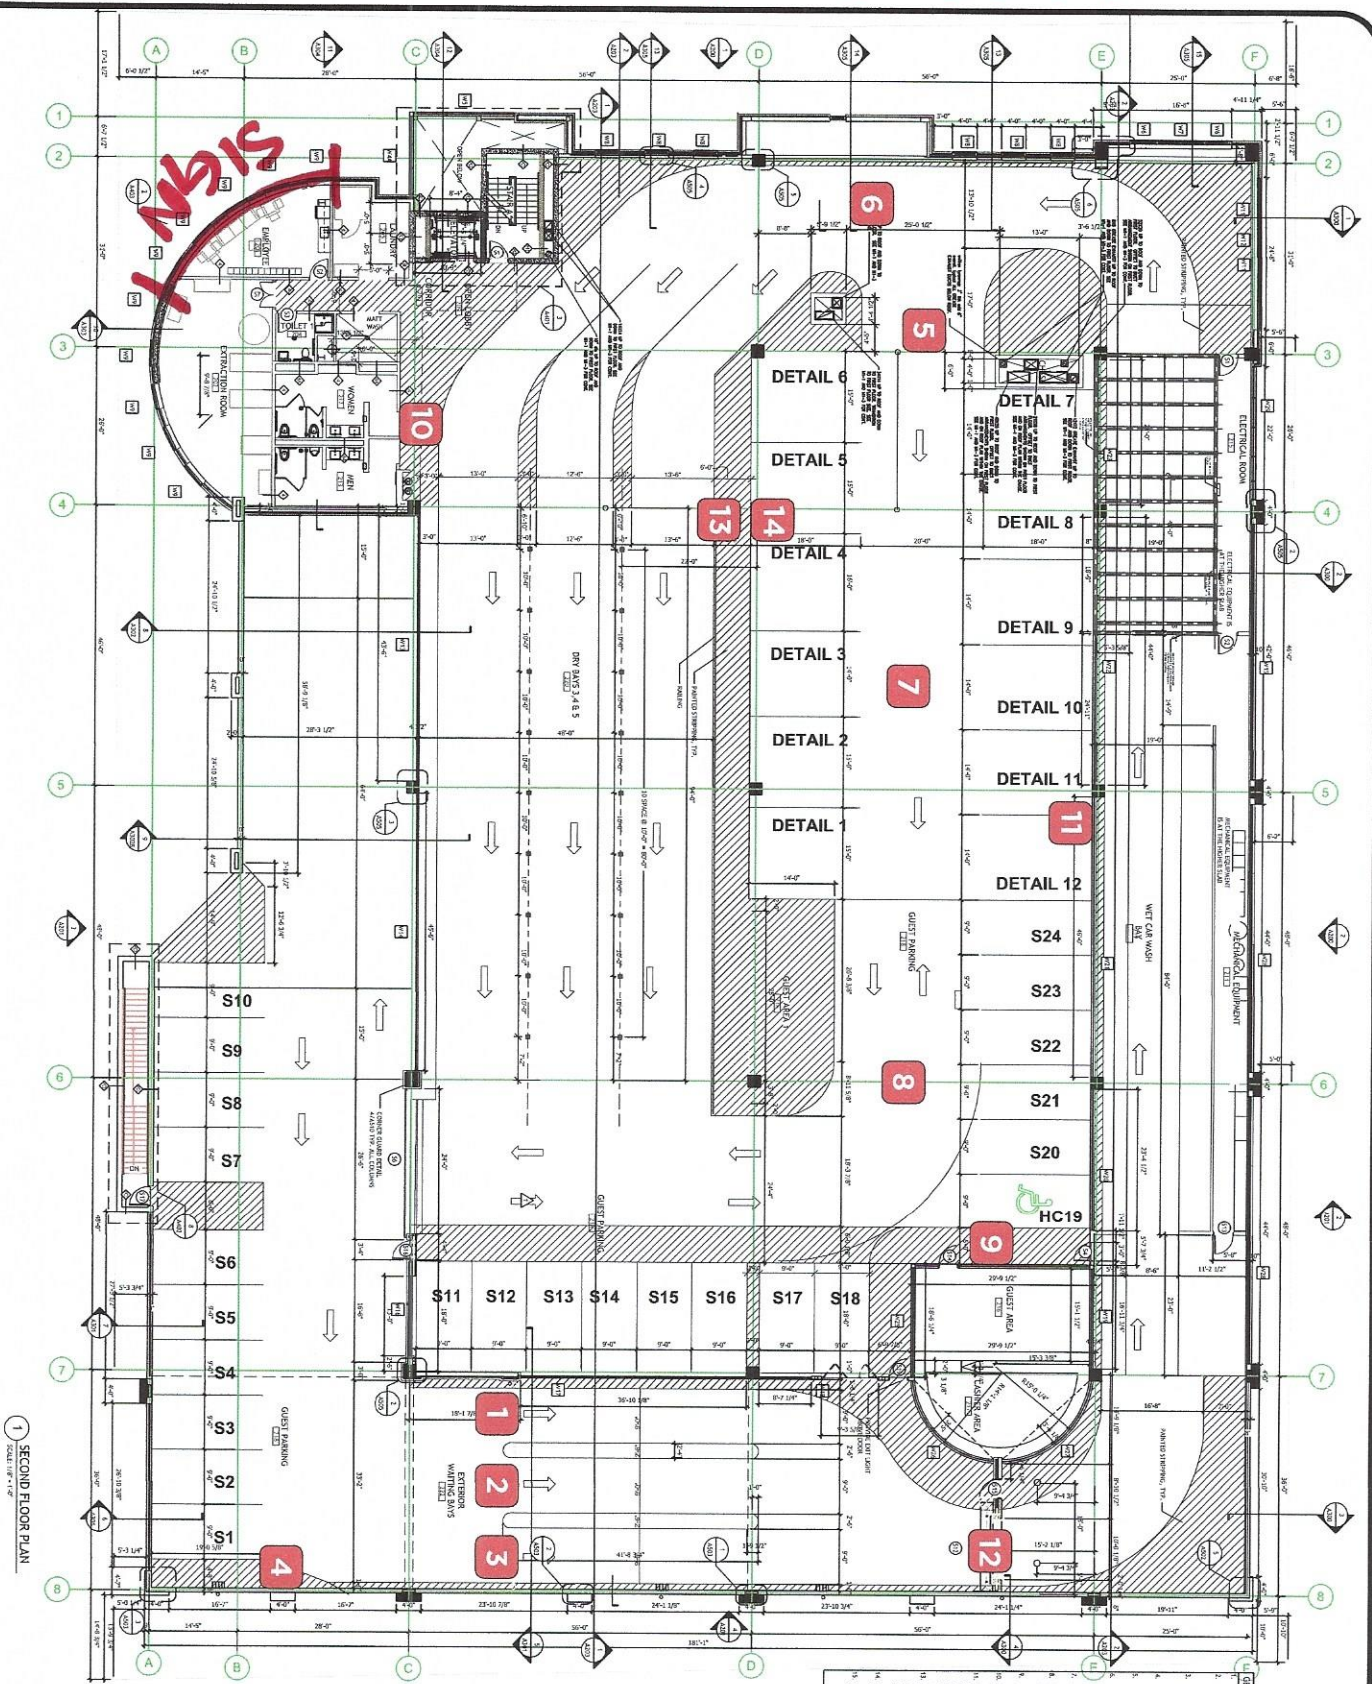

1 SECOND FLOOR PLAN
SCALE: 1/8" = 1'-0"

- GENERAL CONSTRUCTION NOTES**
1. ALL CONSTRUCTION SHALL BE IN ACCORDANCE WITH THE LATEST EDITIONS OF THE BUILDING CODES AND SPECIFICATIONS.
 2. CONSTRUCTION SHALL BE IN ACCORDANCE WITH THE LATEST EDITIONS OF THE BUILDING CODES AND SPECIFICATIONS.
 3. ALL MATERIALS AND WORKMANSHIP SHALL BE SUBJECT TO INSPECTION AND APPROVAL BY THE ARCHITECT.
A101

Sheet Title:
SECOND FLOOR PLAN

Project Title:
FLAGSHIP CARWASH
540 MAPLE AVENUE WEST
VENNA, VIRGINIA

John Cooney Associates, Architects, P.C.
A Division of Inteco Group
Commonwealth of Virginia
9201 Jefferson Road - Suite 700 Fairfax, Virginia 22030
Phone: 703/356-0787

Date:
08/02/2017
08/02/2017 REVIEWED PER: PPK CO.
AND COMMENTS:
ON 08/02/2017 PERMIT RESPONSE # 1
5/15/2017 PERMIT RESPONSE
04/08/2018 SUBMIT FOR CONSTRUCTION