


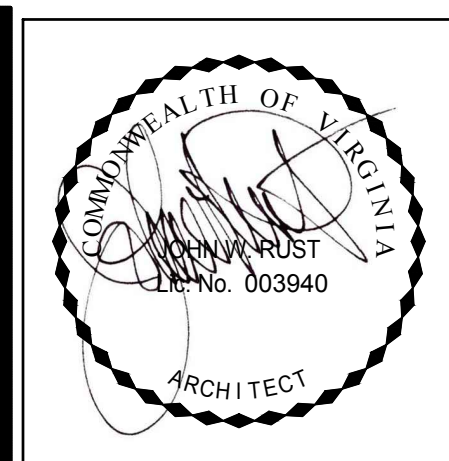

RUST | ORLING
ARCHITECTURE

1215 CAMERON STREET
ALEXANDRIA, VA 22314
T - 703.836.3205
F - 703.548.4779
admin@rustorling.com
www.rustorling.com

SUNRISE OF VIENNA
100 - 102 Maple Avenue East
Vienna, Virginia

18012


REVISIONS	
DATE	DESCRIPTION

BAR SUBMISSION
01.04.19


ARCHITECTURAL
SITE PLAN/
GROUND FLOOR
PLAN

SHEET NO.
A1.1


GROUND FLOOR PLAN
3/32" = 1'-0"

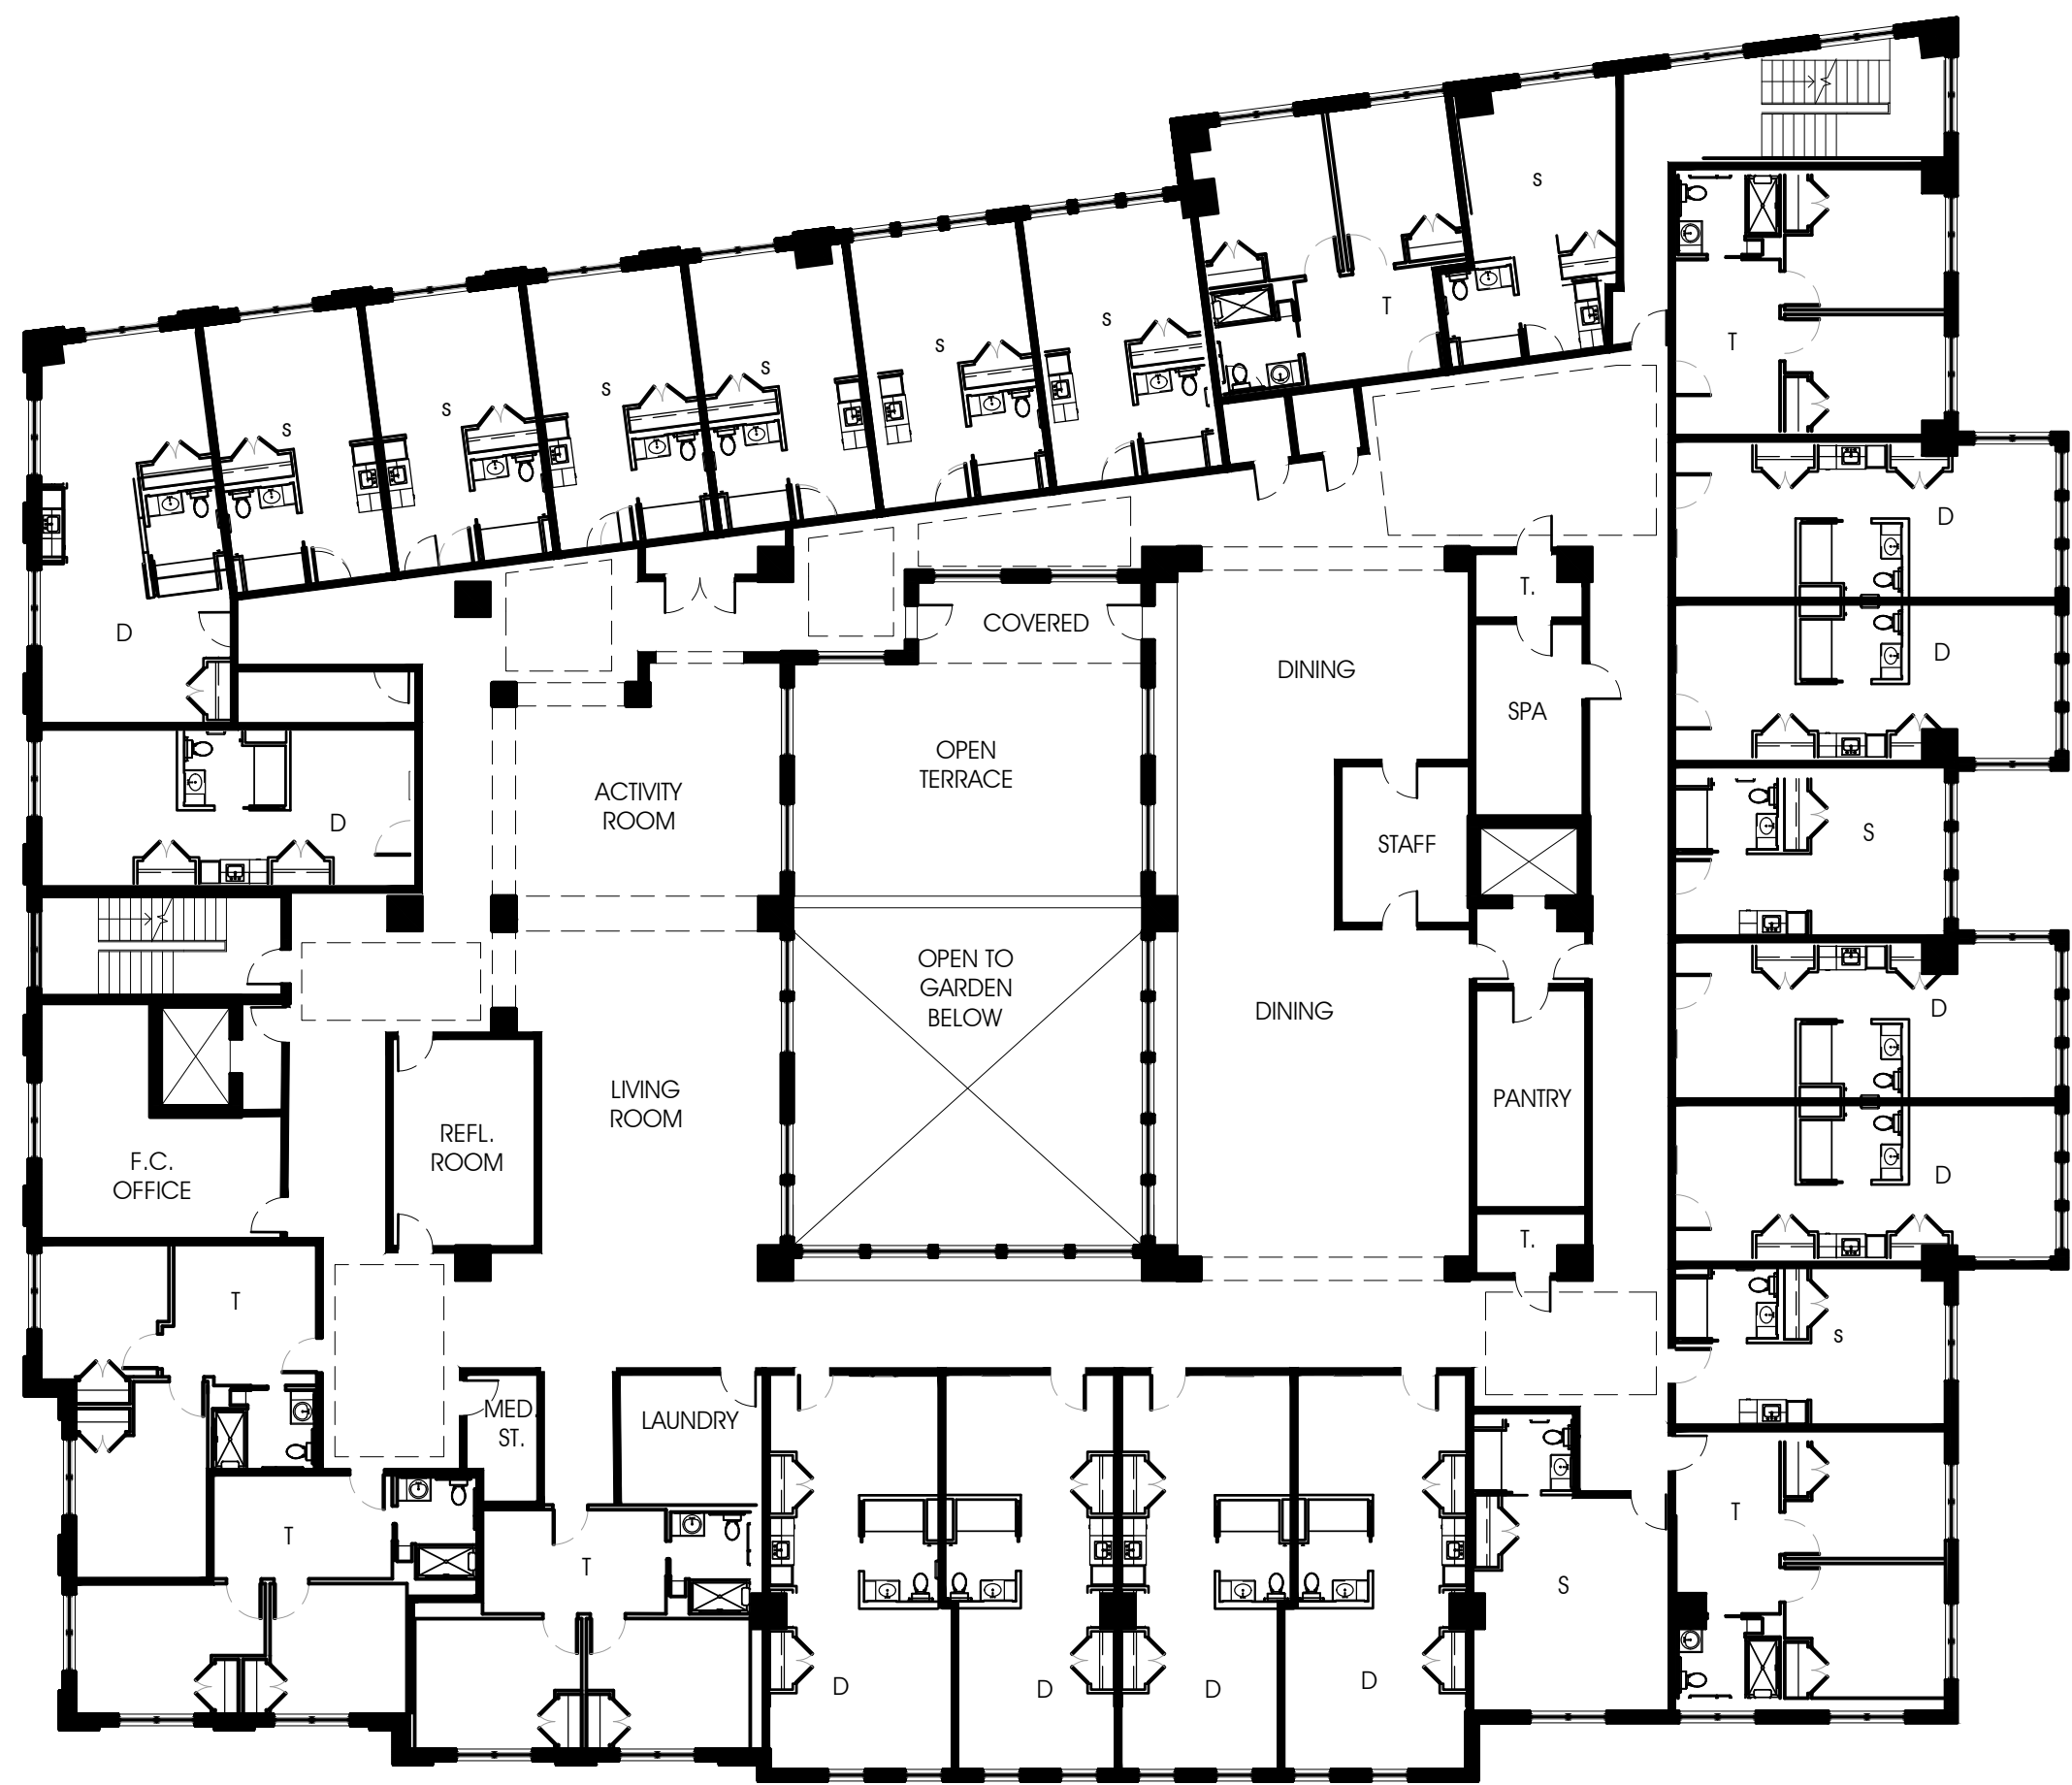


3RD FLOOR PLAN
1/16"=1'-0"

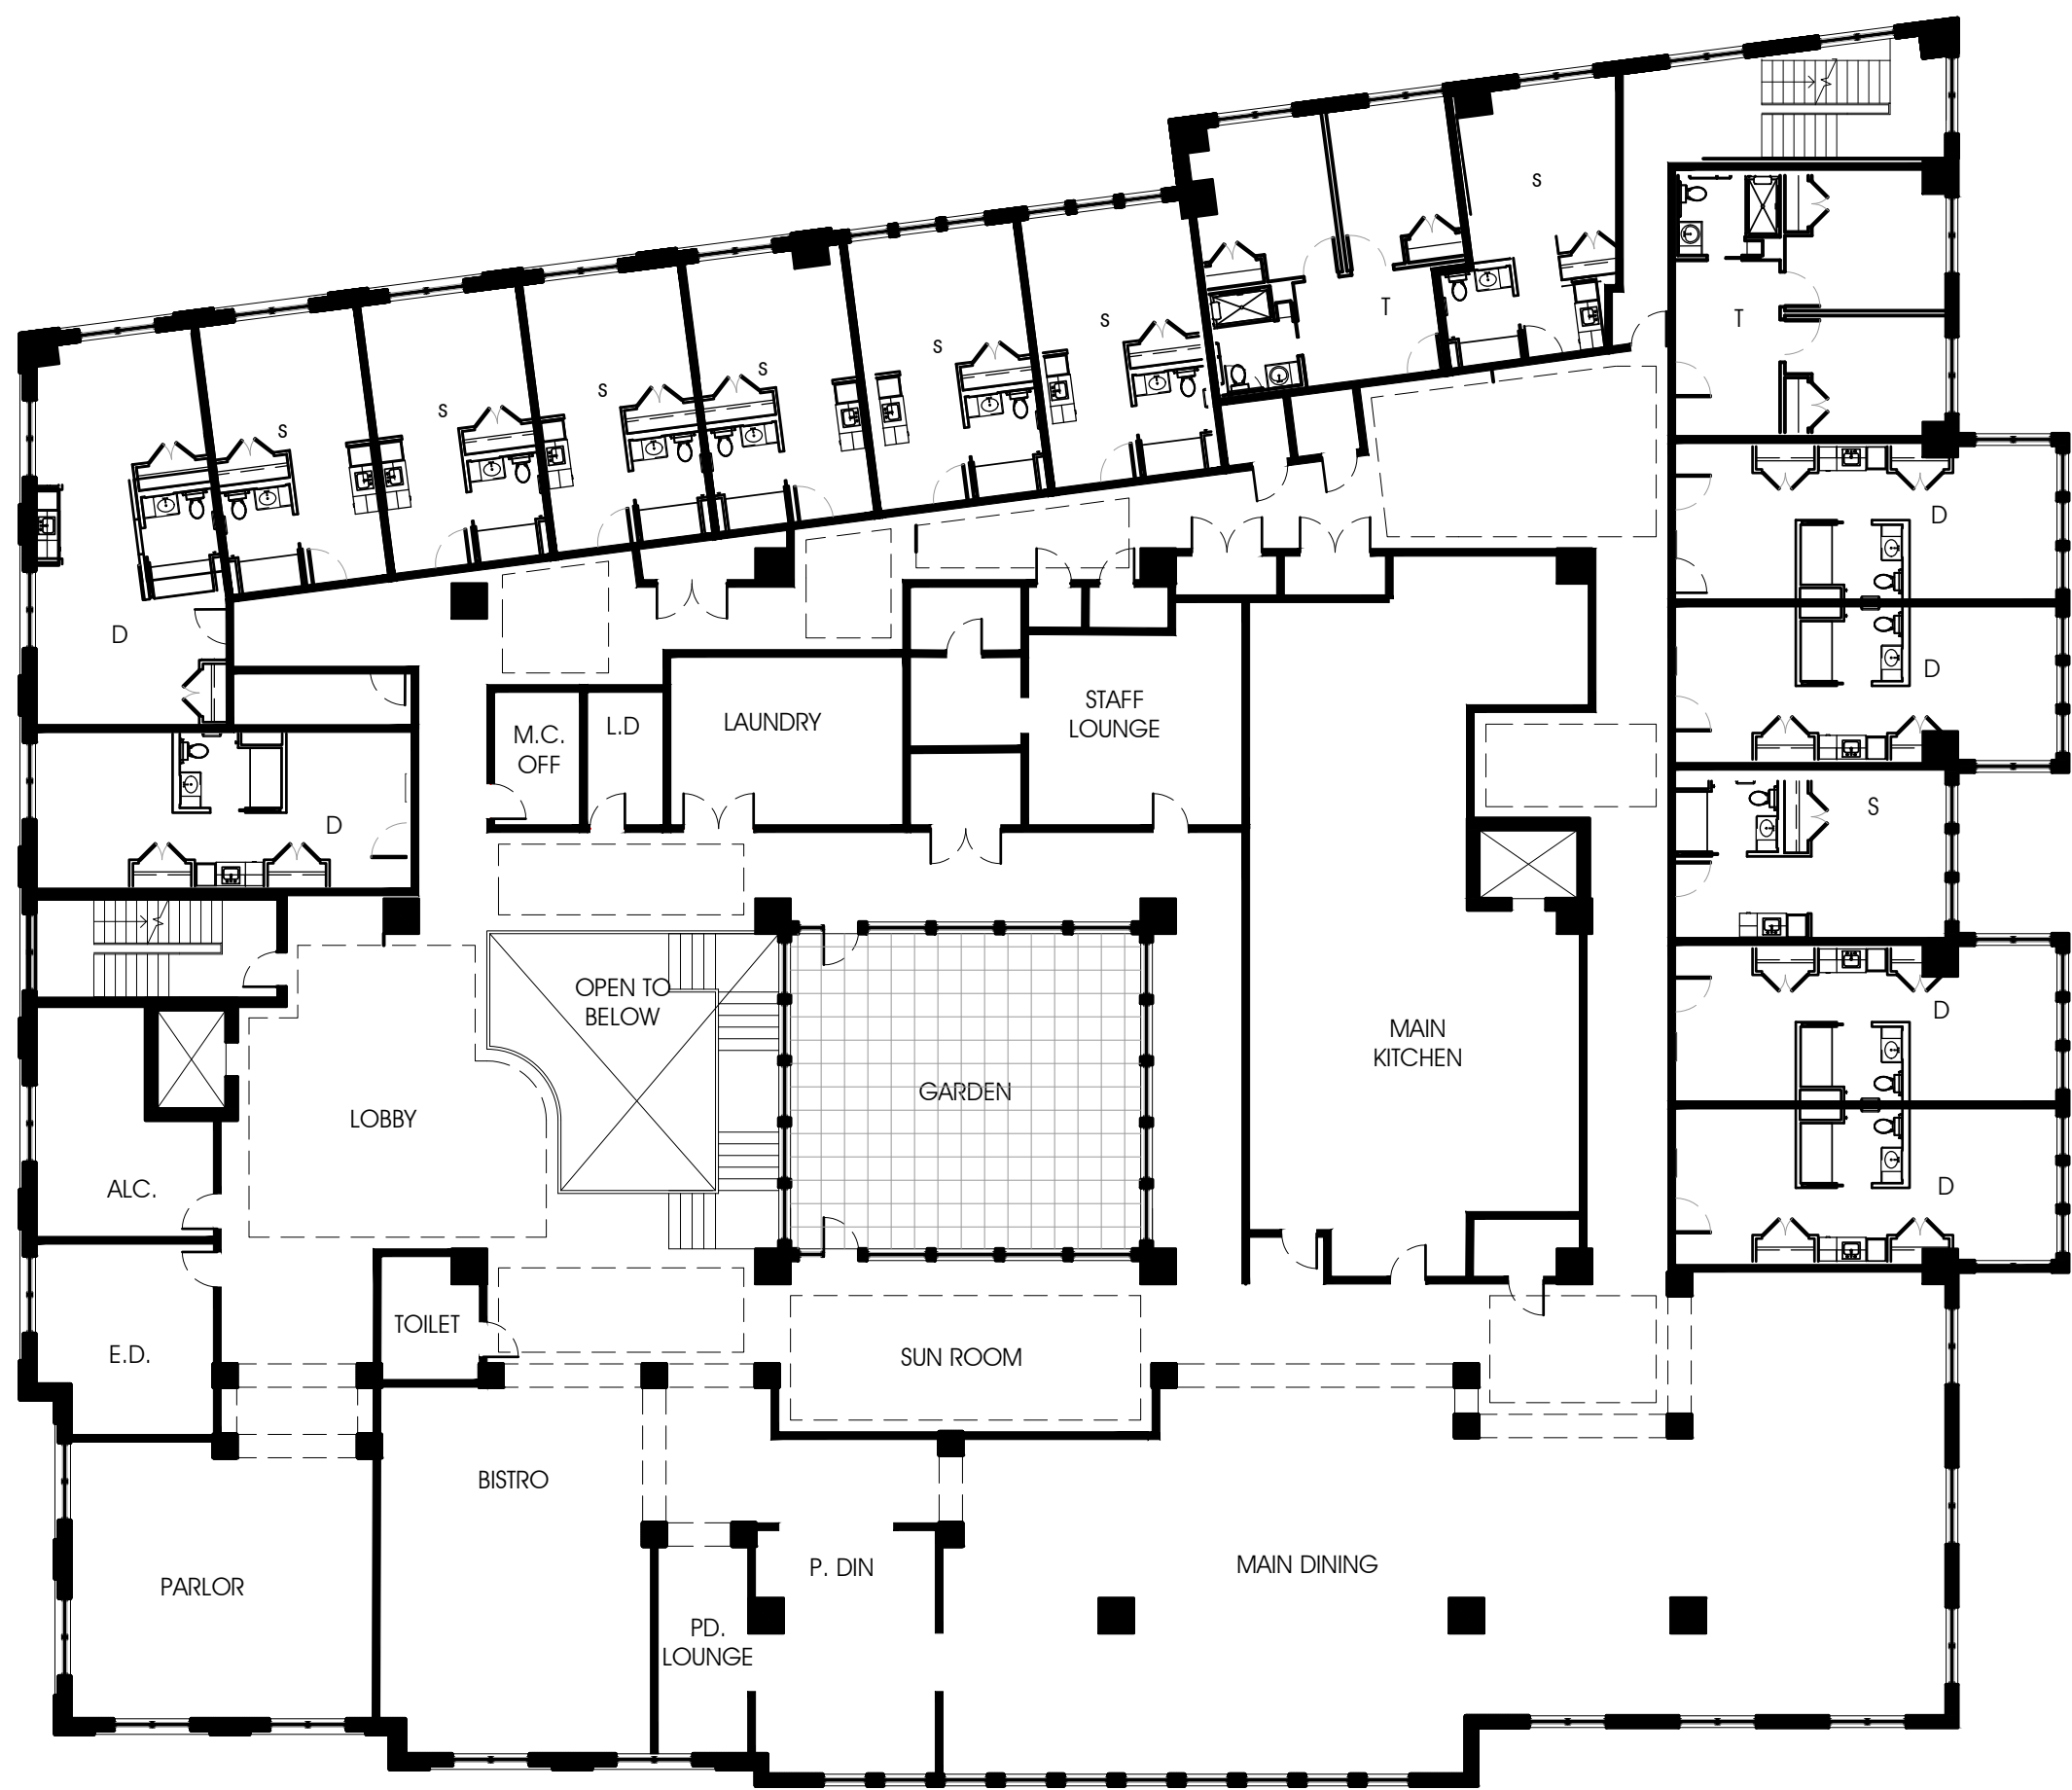

2ND FLOOR PLAN
1/16"=1'-0"

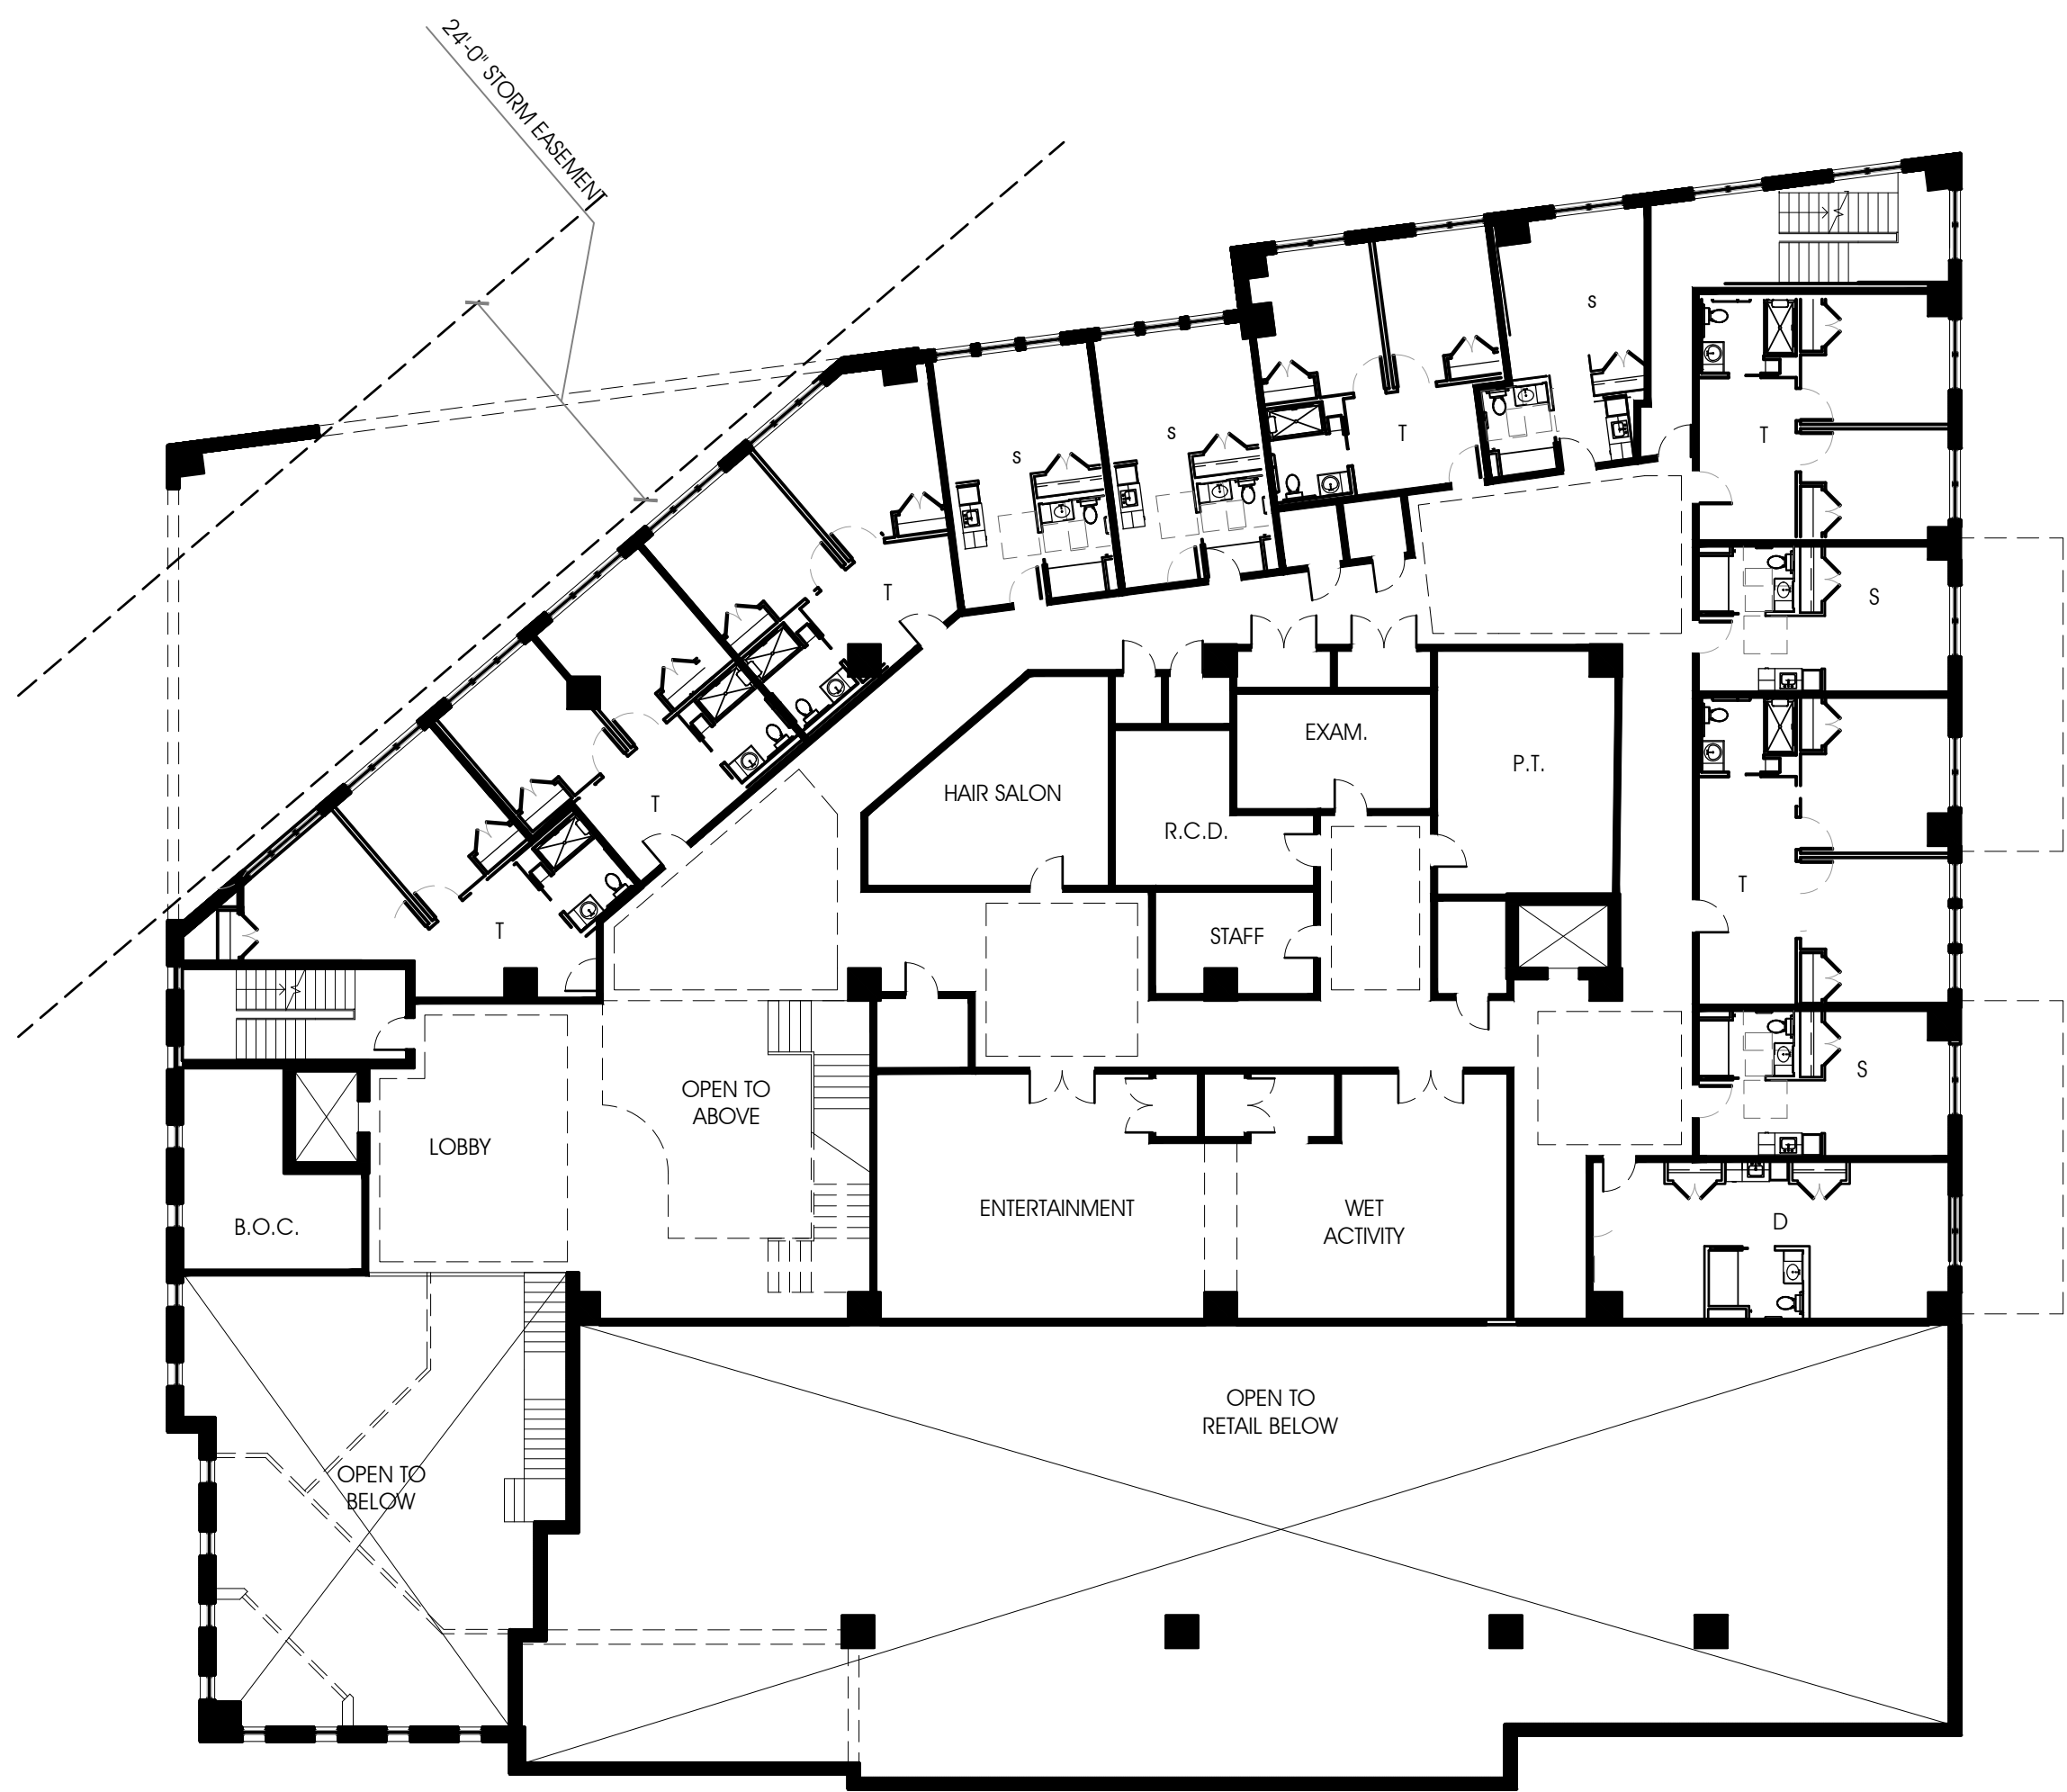


MEZZANINE FLOOR PLAN
1/16"=1'-0"

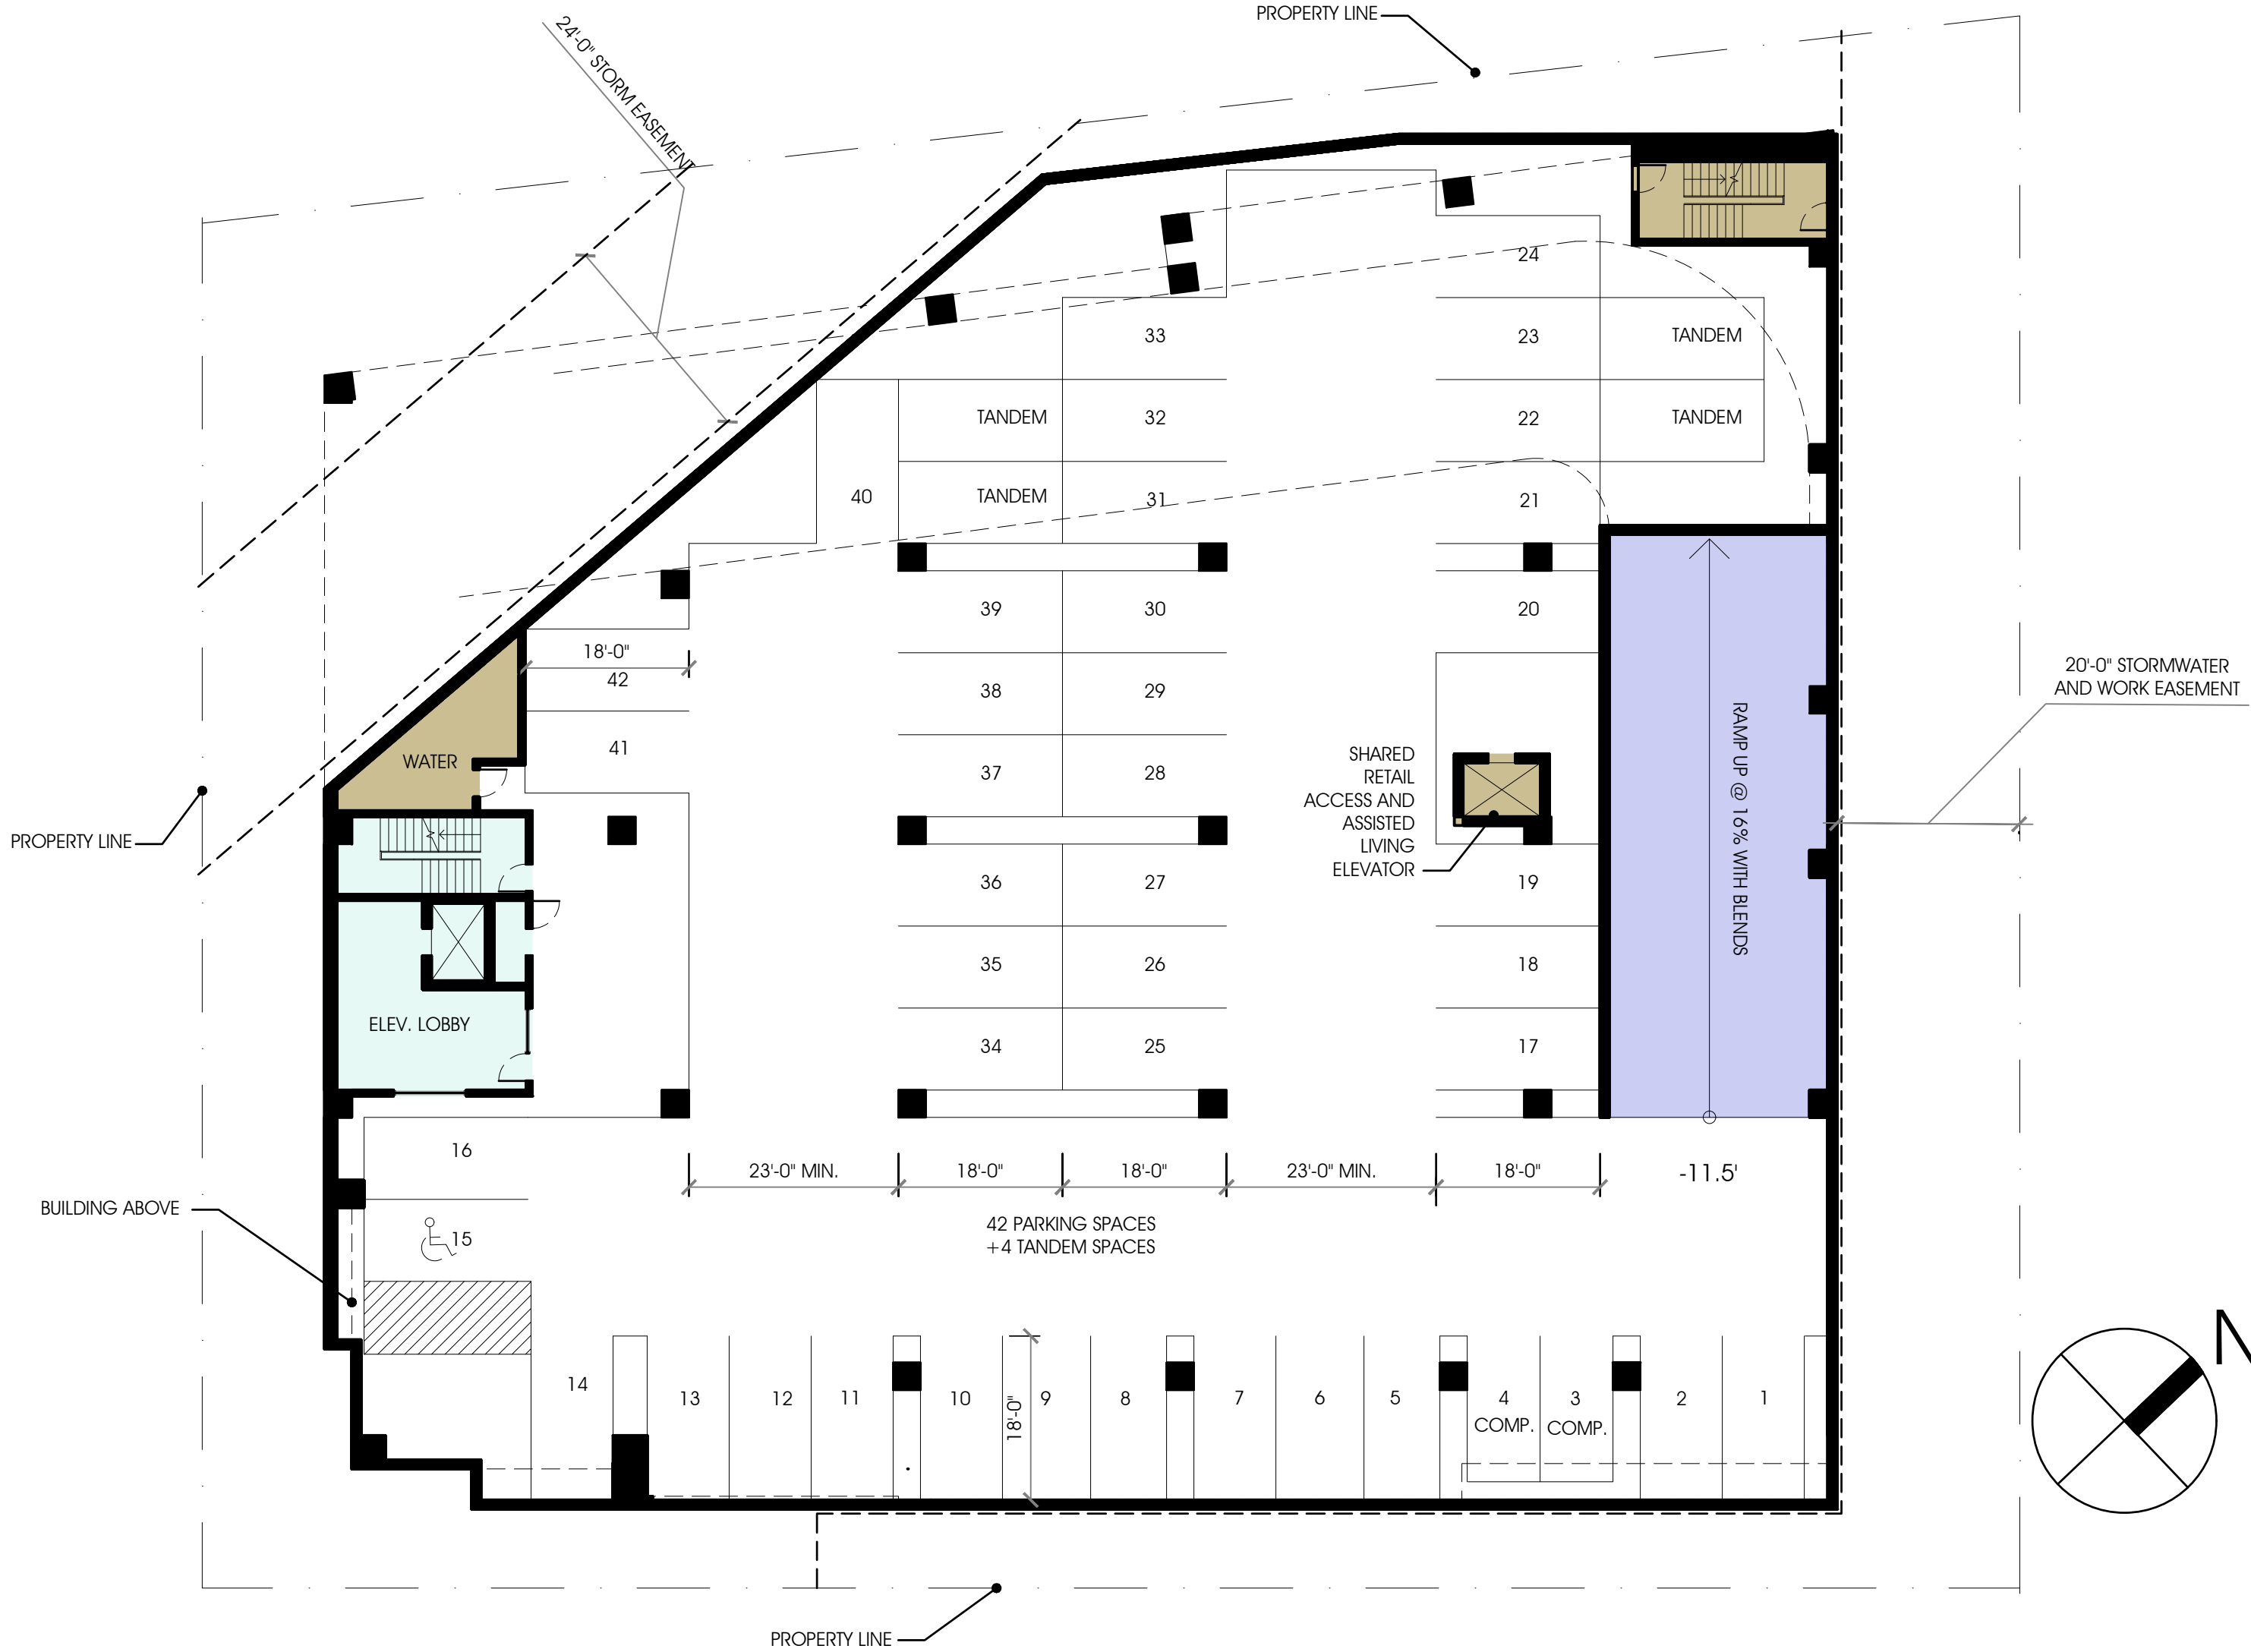

GARAGE FLOOR PLAN
1/16"=1'-0"

SUNRISE OF VIENNA
100 - 102 Maple Avenue East
Vienna, Virginia

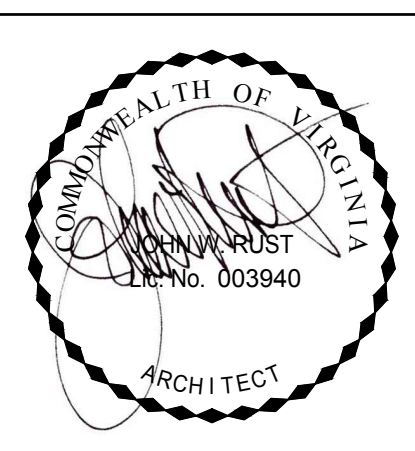

RUST | ORLING
ARCHITECTURE

1215 CAMERON STREET
ALEXANDRIA, VA 22314
T - 703.836.3205
F - 703.548.4779
admin@rustorling.com
www.rustorling.com


18012

REVISIONS	
DATE	DESCRIPTION

BAR SUBMISSION
01.04.19

FLOOR PLANS

SHEET NO.
A1.2

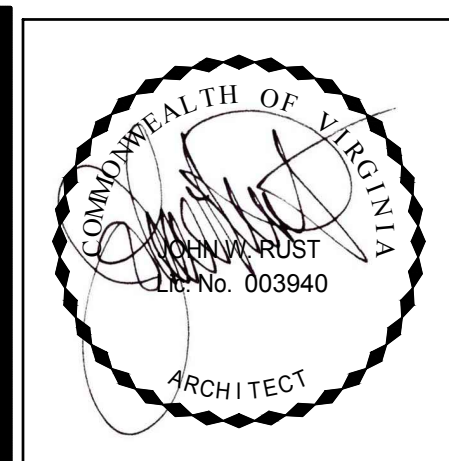

RUST | ORLING
ARCHITECTURE

1215 CAMERON STREET
ALEXANDRIA, VA
22314

T - 703.836.3205
F - 703.548.4779
admin@rustorling.com
www.rustorling.com

SUNRISE OF VIENNA
100 - 102 Maple Avenue East
Vienna, Virginia


18012

REVISIONS	
DATE	DESCRIPTION


BAR SUBMISSION
01.04.19

FLOOR PLANS

SHEET NO.
A1.3

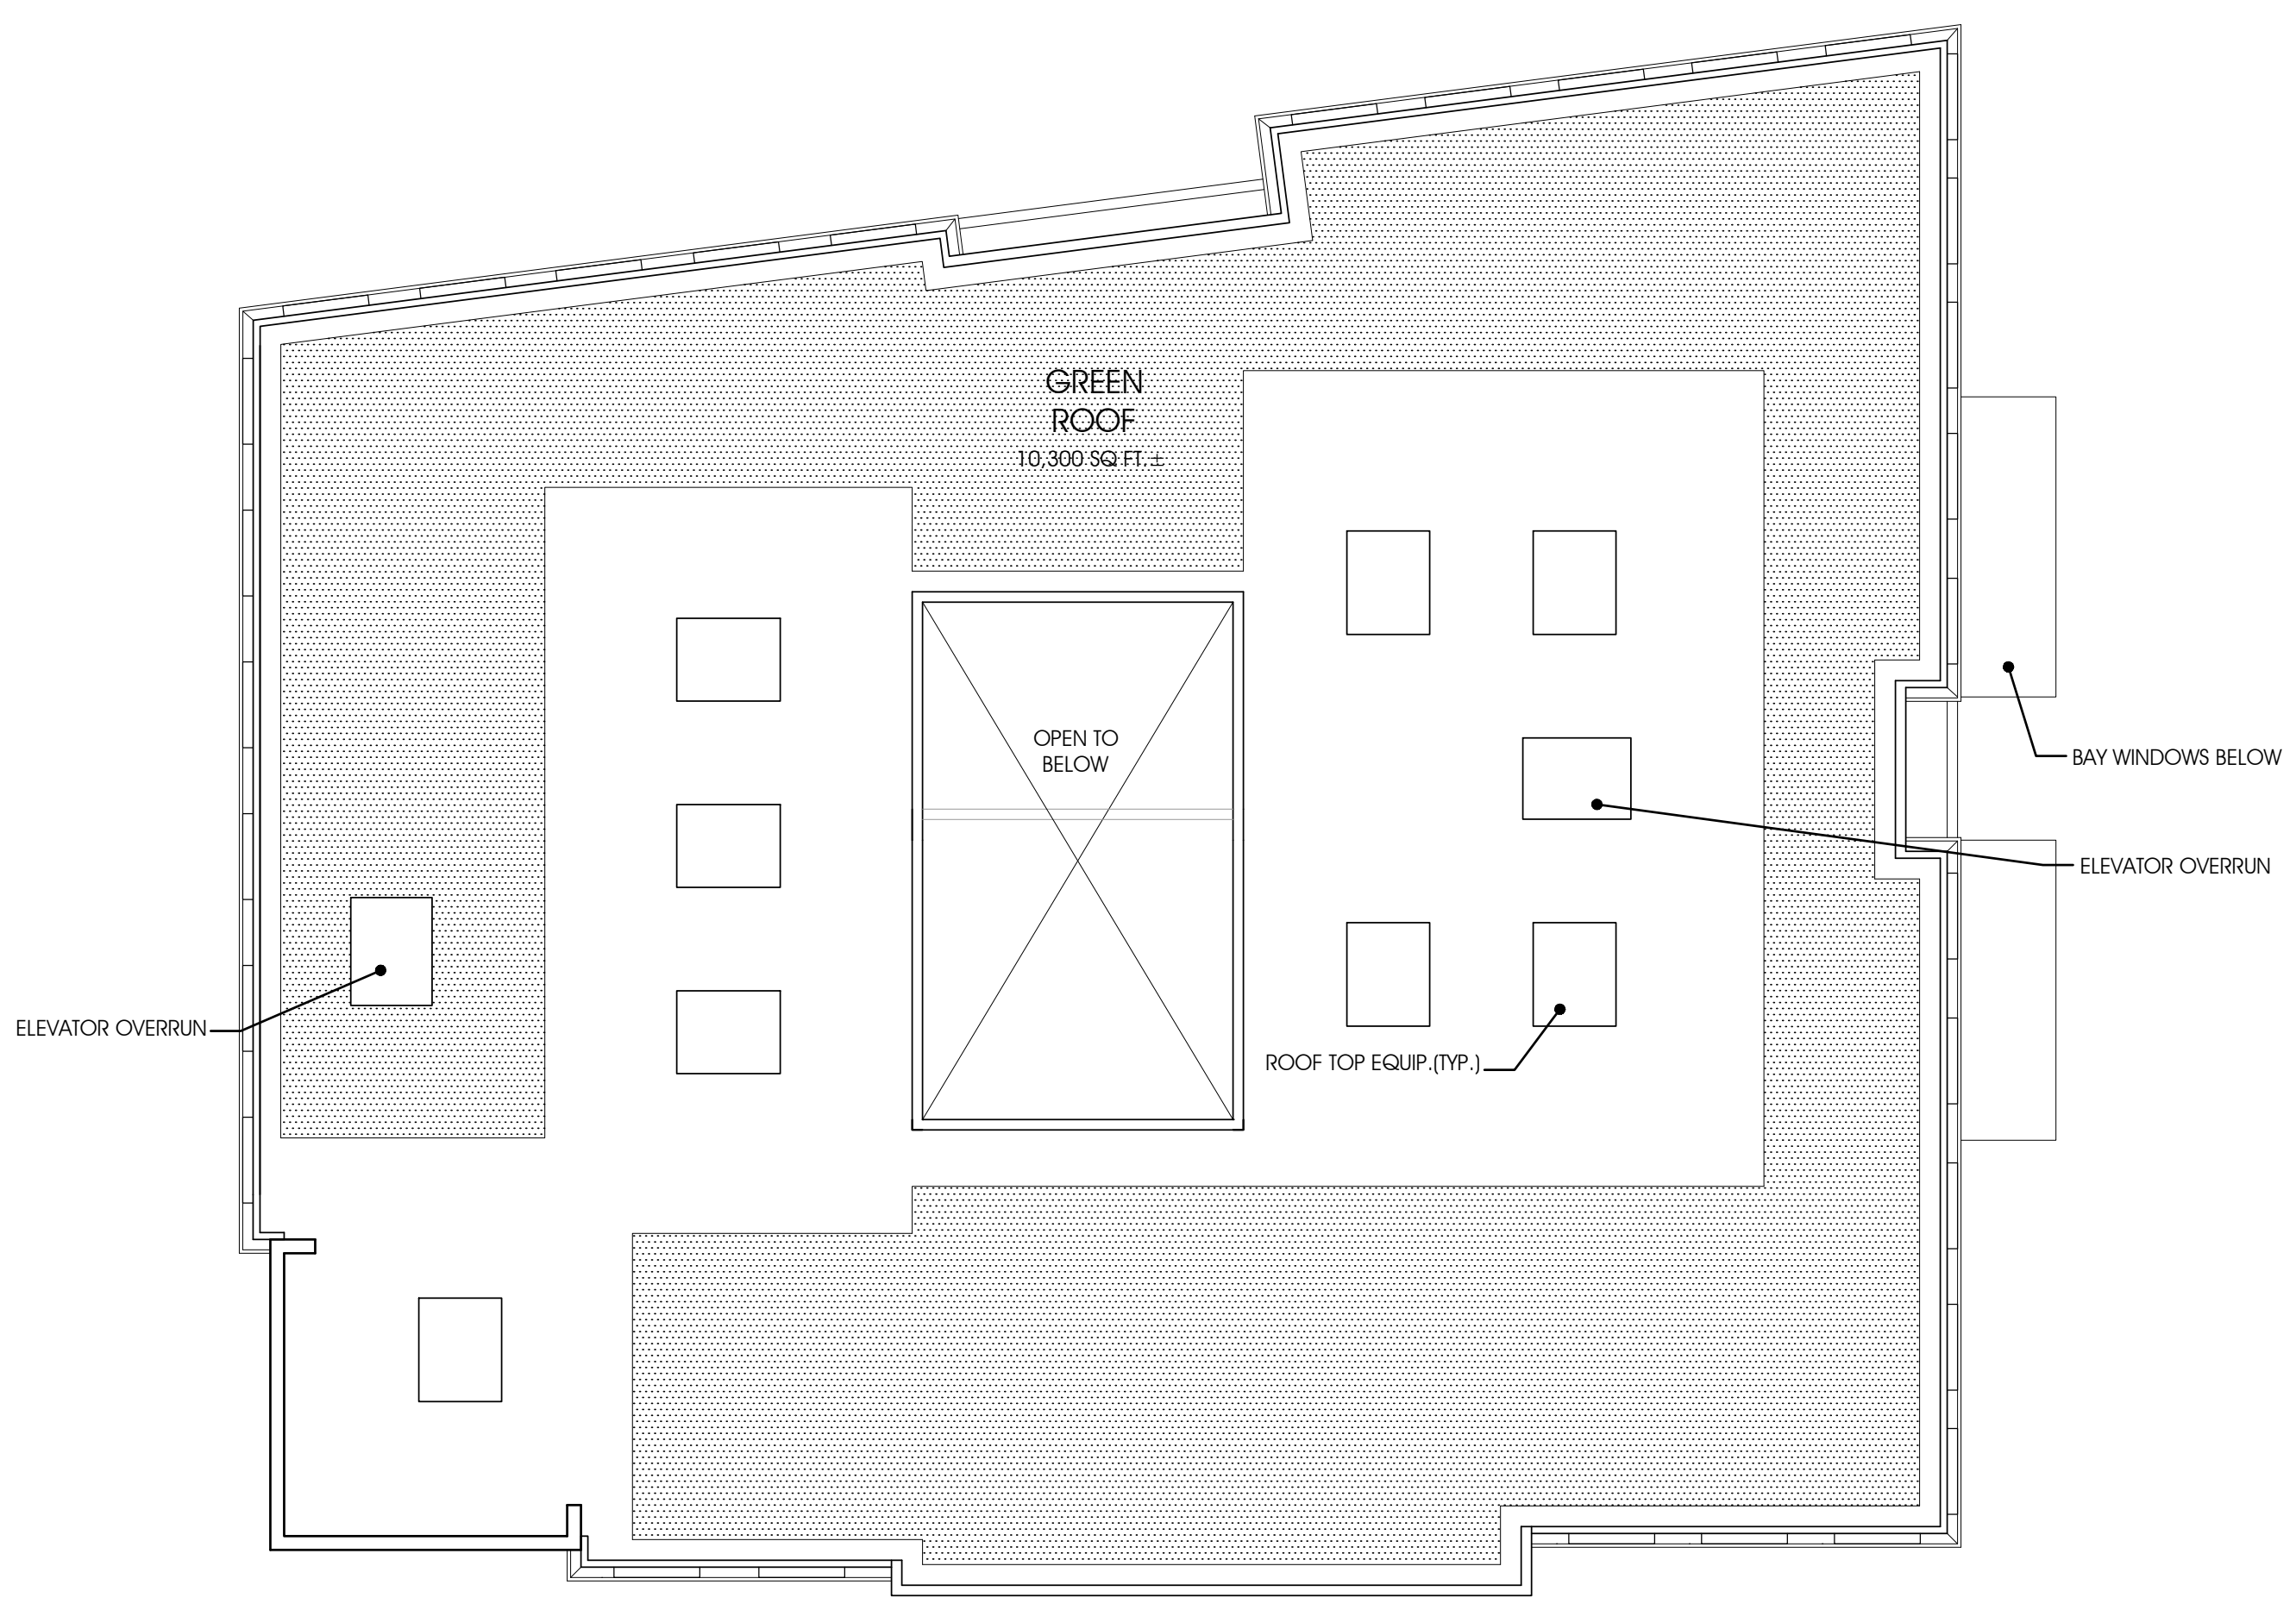

ROOF FLOOR PLAN
1/16"=1'-0"

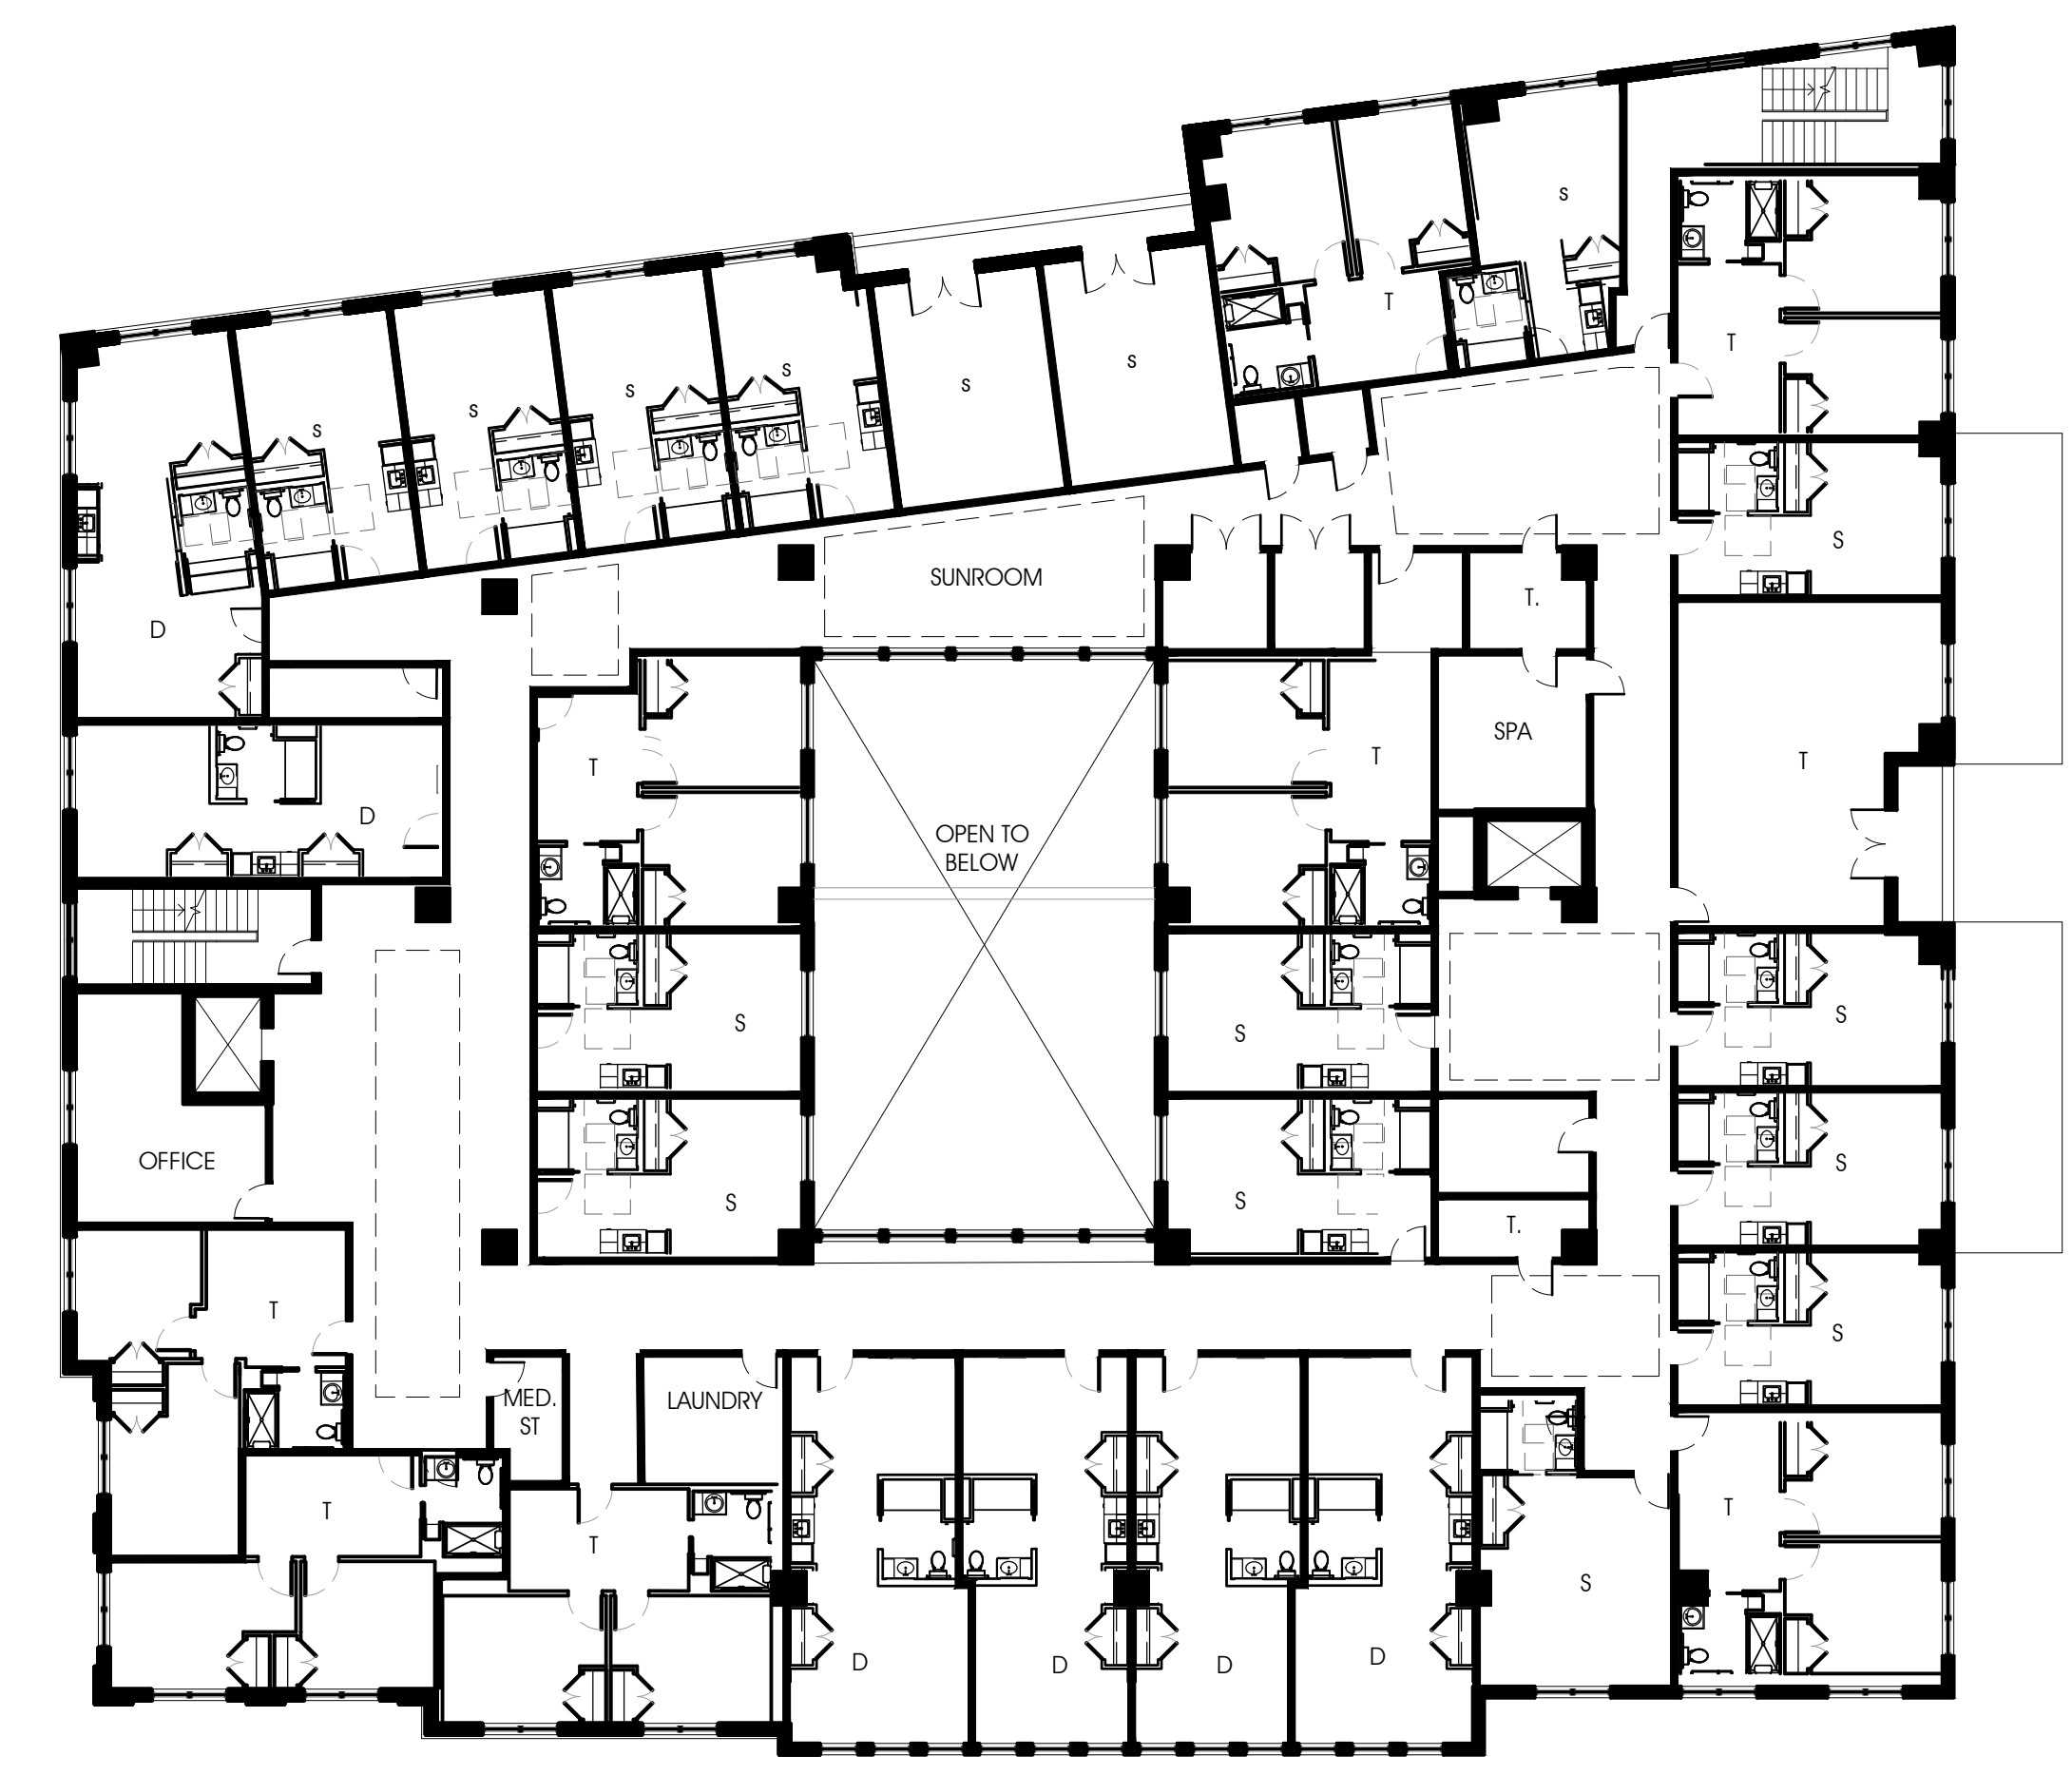

4TH FLOOR PLAN
1/16"=1'-0"



RUST | ORLING
ARCHITECTURE

1215 CAMERON STREET
ALEXANDRIA, VA
22314

T - 703.836.3205
F - 703.548.4779
admin@rustorling.com
www.rustorling.com

SUNRISE OF VIENNA
100 - 102 Maple Avenue East
Vienna, Virginia

18012

REVISIONS

DATE	DESCRIPTION

BAR SUBMISSION
01.04.19

EXTERIOR
ELEVATIONS

SHEET NO.

A2.1



CENTER STREET ELEVATION
1/8" = 1'-0"



MAPLE AVENUE ELEVATION
1/8" = 1'-0"

B

A



NORTH-WEST ELEVATION
1/8" = 1'-0"



NORTH-EAST ELEVATION
1/8" = 1'-0"

SUNRISE OF VIENNA
100 - 102 Maple Avenue East
Vienna, Virginia

18012

REVISIONS	
DATE	DESCRIPTION

BAR SUBMISSION
01.04.19


EXTERIOR
ELEVATIONS

SHEET NO.
A2.2



RUST | ORLING
ARCHITECTURE

1215 CAMERON STREET
ALEXANDRIA, VA
22314
T - 703.836.3205
F - 703.548.4779
admin@rustorling.com
www.rustorling.com

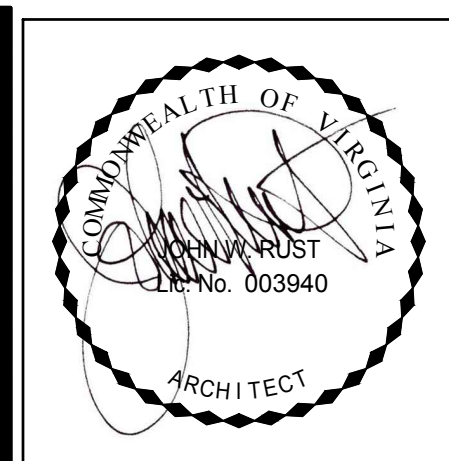

RUST | ORLING
ARCHITECTURE

1215 CAMERON STREET
ALEXANDRIA, VA
22314
T - 703.836.3205
F - 703.548.4779
admin@rustorling.com
www.rustorling.com

SUNRISE OF VIENNA
100 - 102 Maple Avenue East
Vienna, Virginia


18012

REVISIONS	
DATE	DESCRIPTION

BAR SUBMISSION
01.04.19


SECTION

SHEET NO.
A3.1

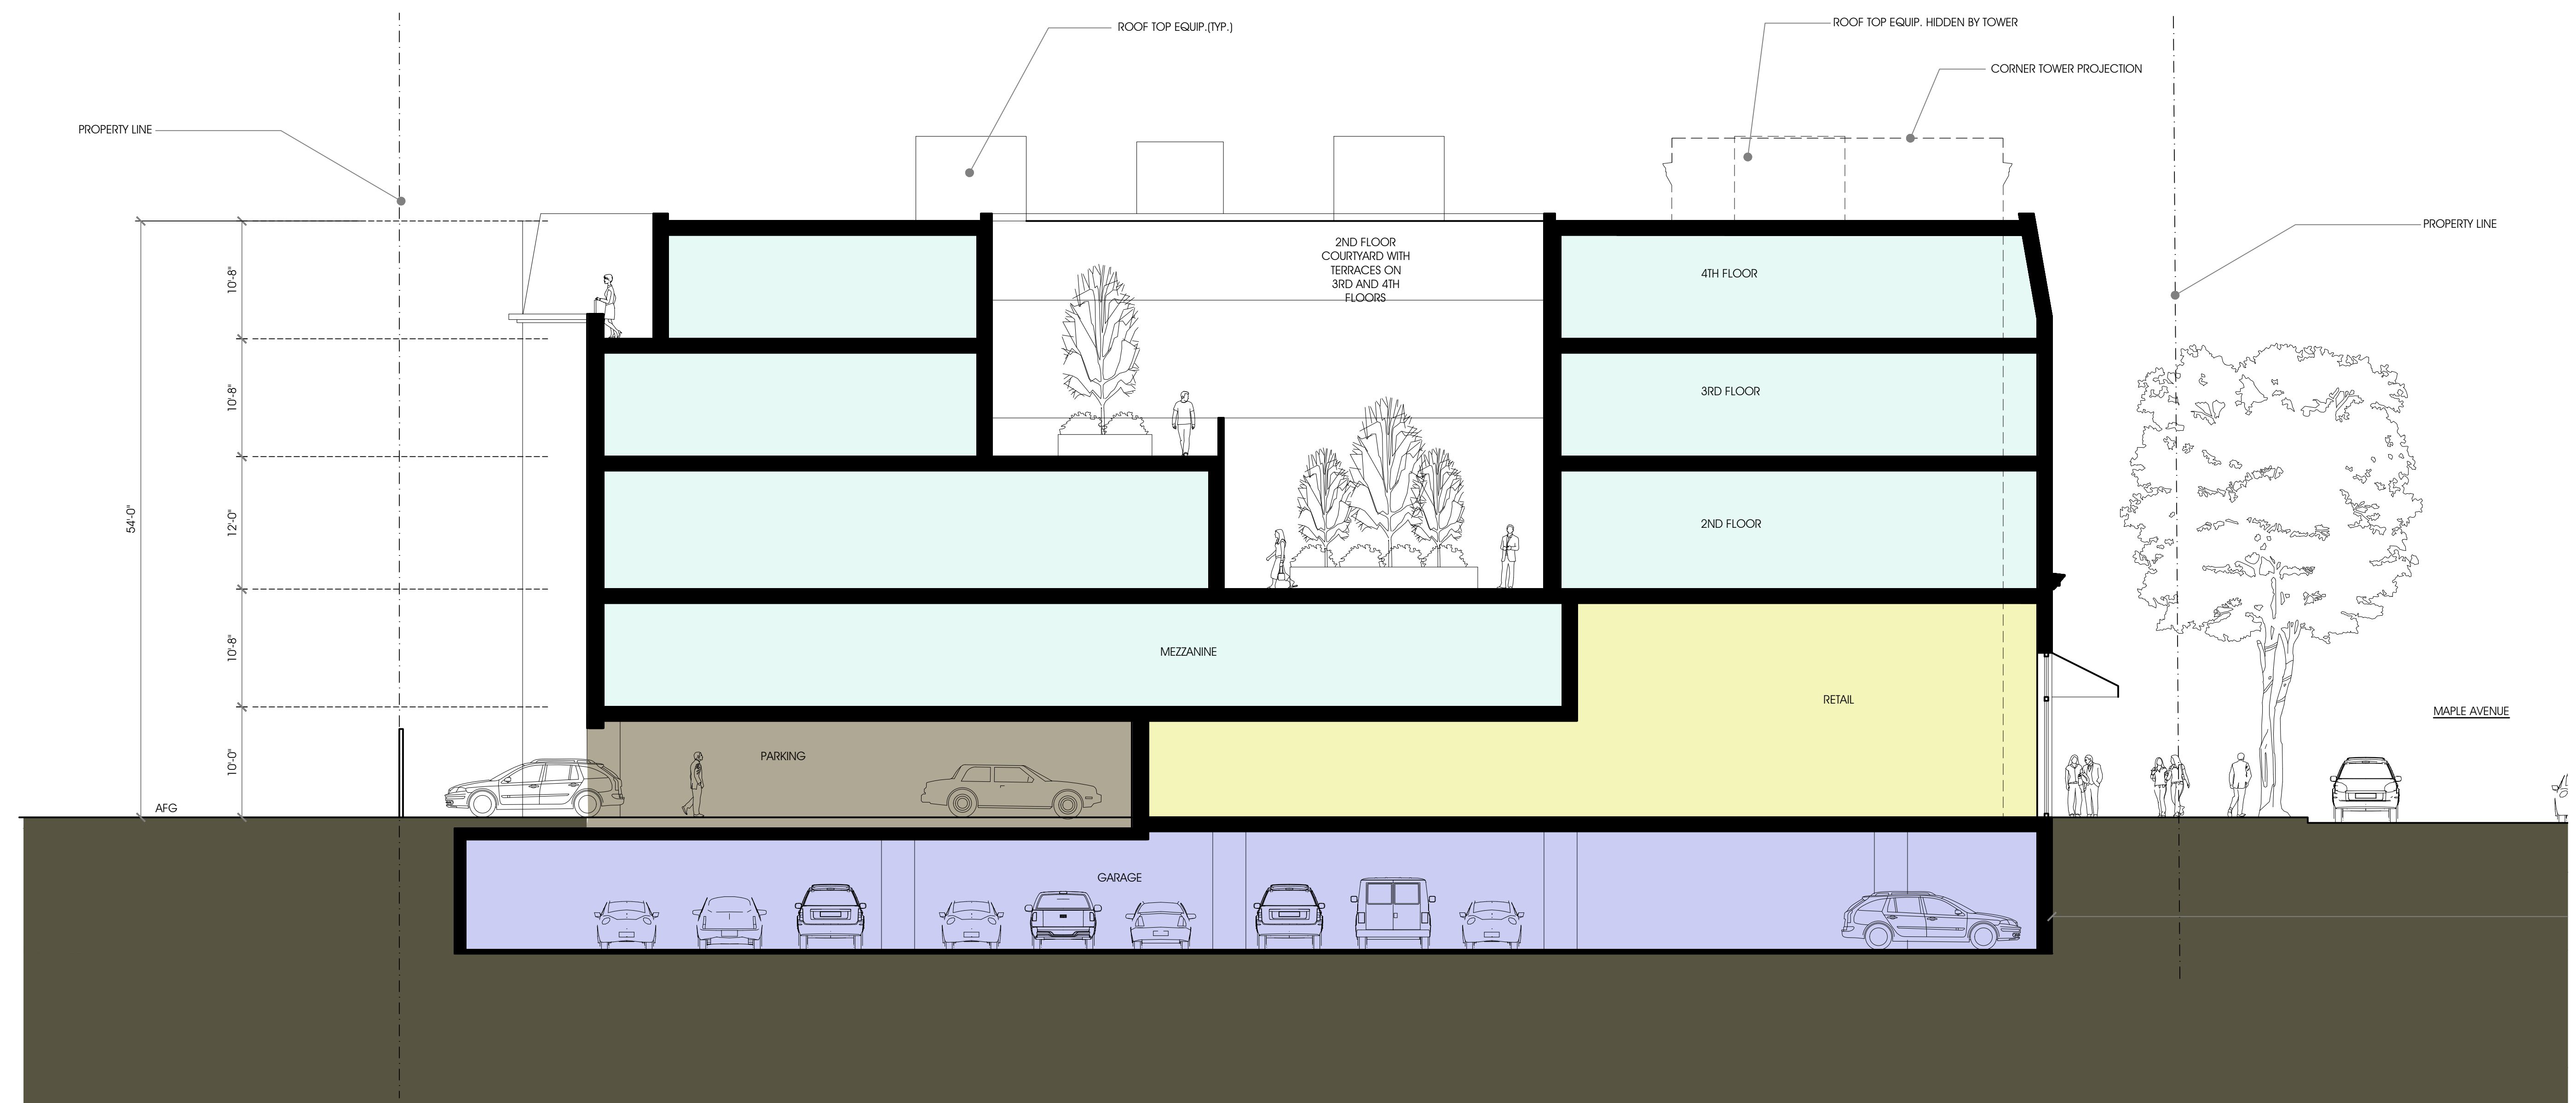

A

BUILDING SECTION
1/8" = 1'-0"

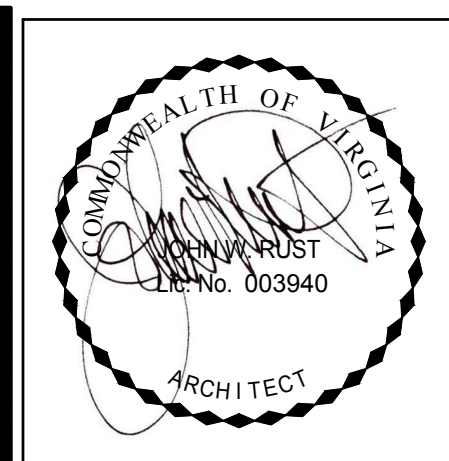

RUST | ORLING
ARCHITECTURE

1215 CAMERON STREET
ALEXANDRIA, VA 22314
T - 703.836.3205
F - 703.548.4779
admin@rustorling.com
www.rustorling.com

SUNRISE OF VIENNA
100 - 102 Maple Avenue East
Vienna, Virginia

18012

REVISIONS	
DATE	DESCRIPTION


BAR SUBMISSION
01.04.19

SECTION


SHEET NO.
A3.2



SITE PLAN
1/64" = 1'-0"

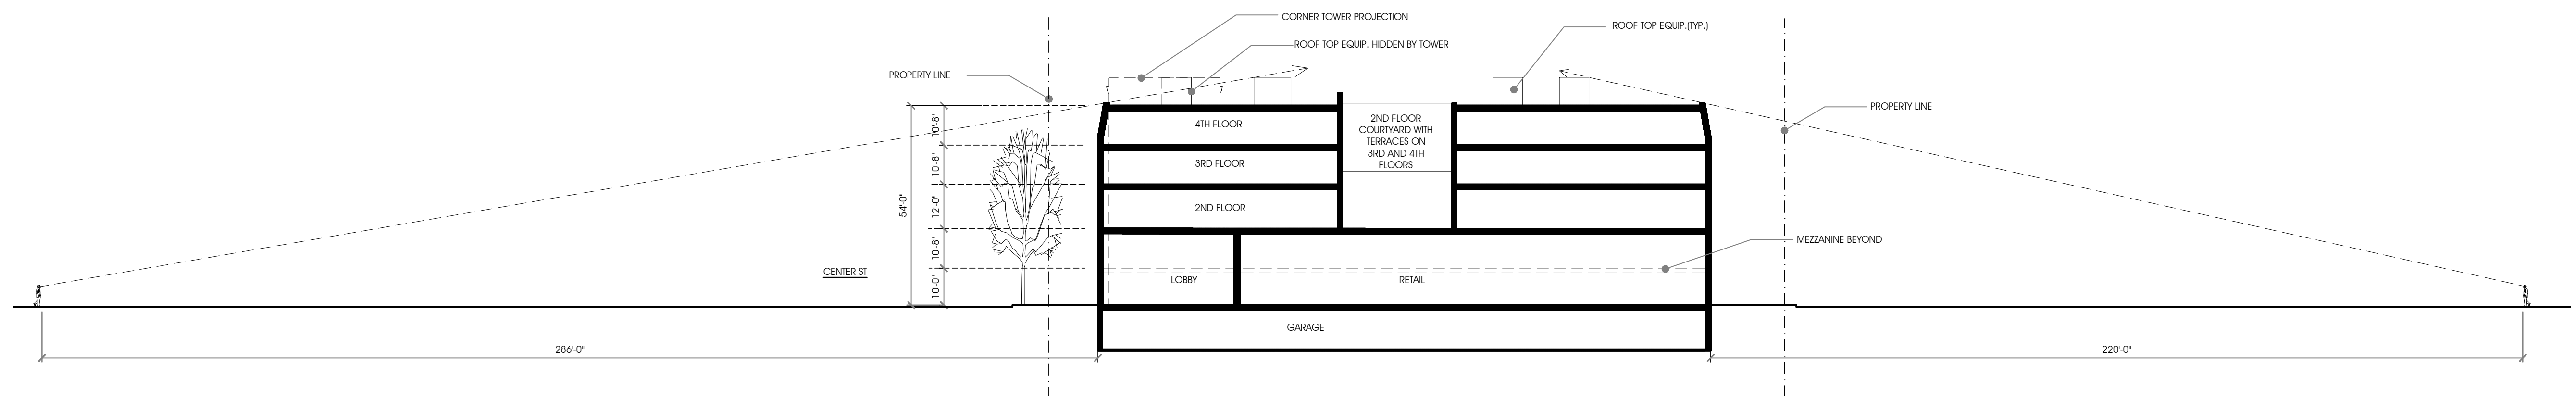

SITE SECTION
1" = 25'-0"

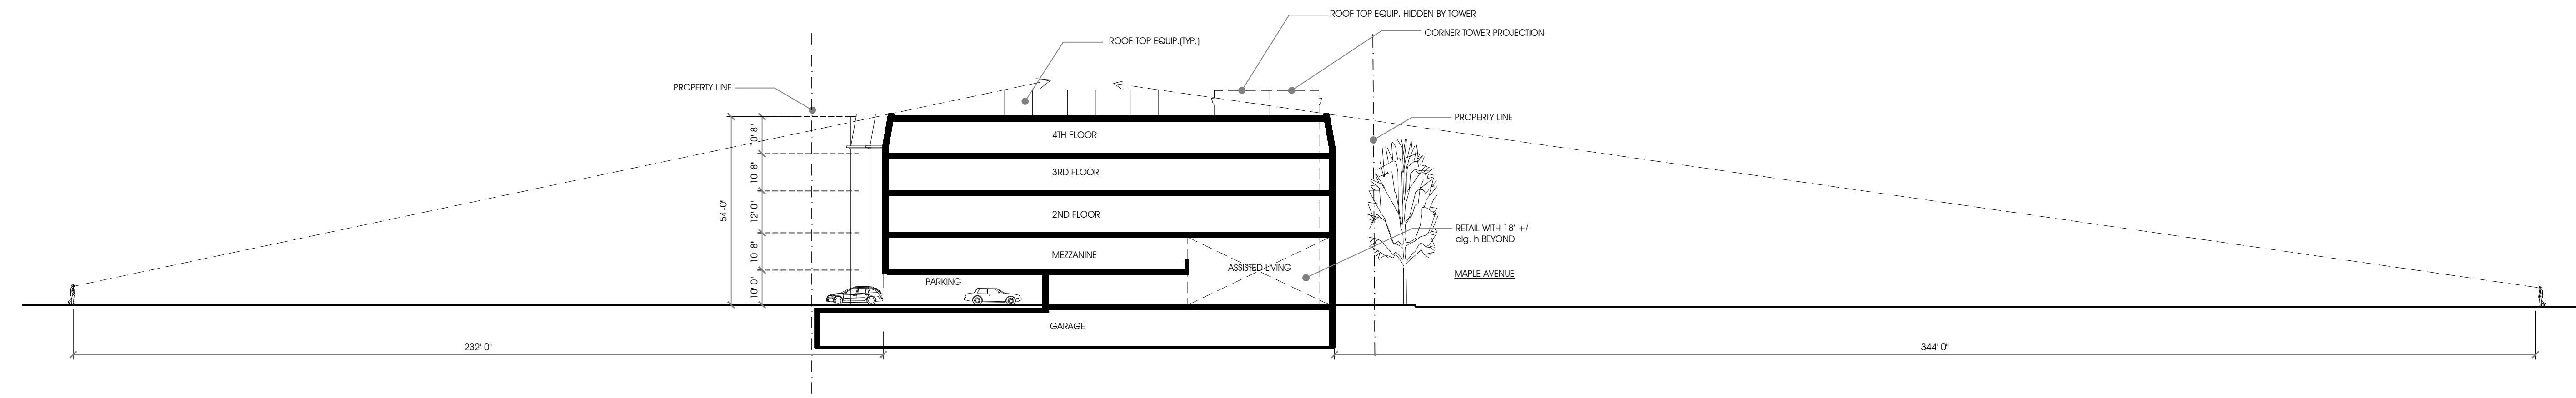


SITE SECTION
1" = 25'-0"



MAPLE AVENUE RENDERING



SOUTH AERIAL VIEW

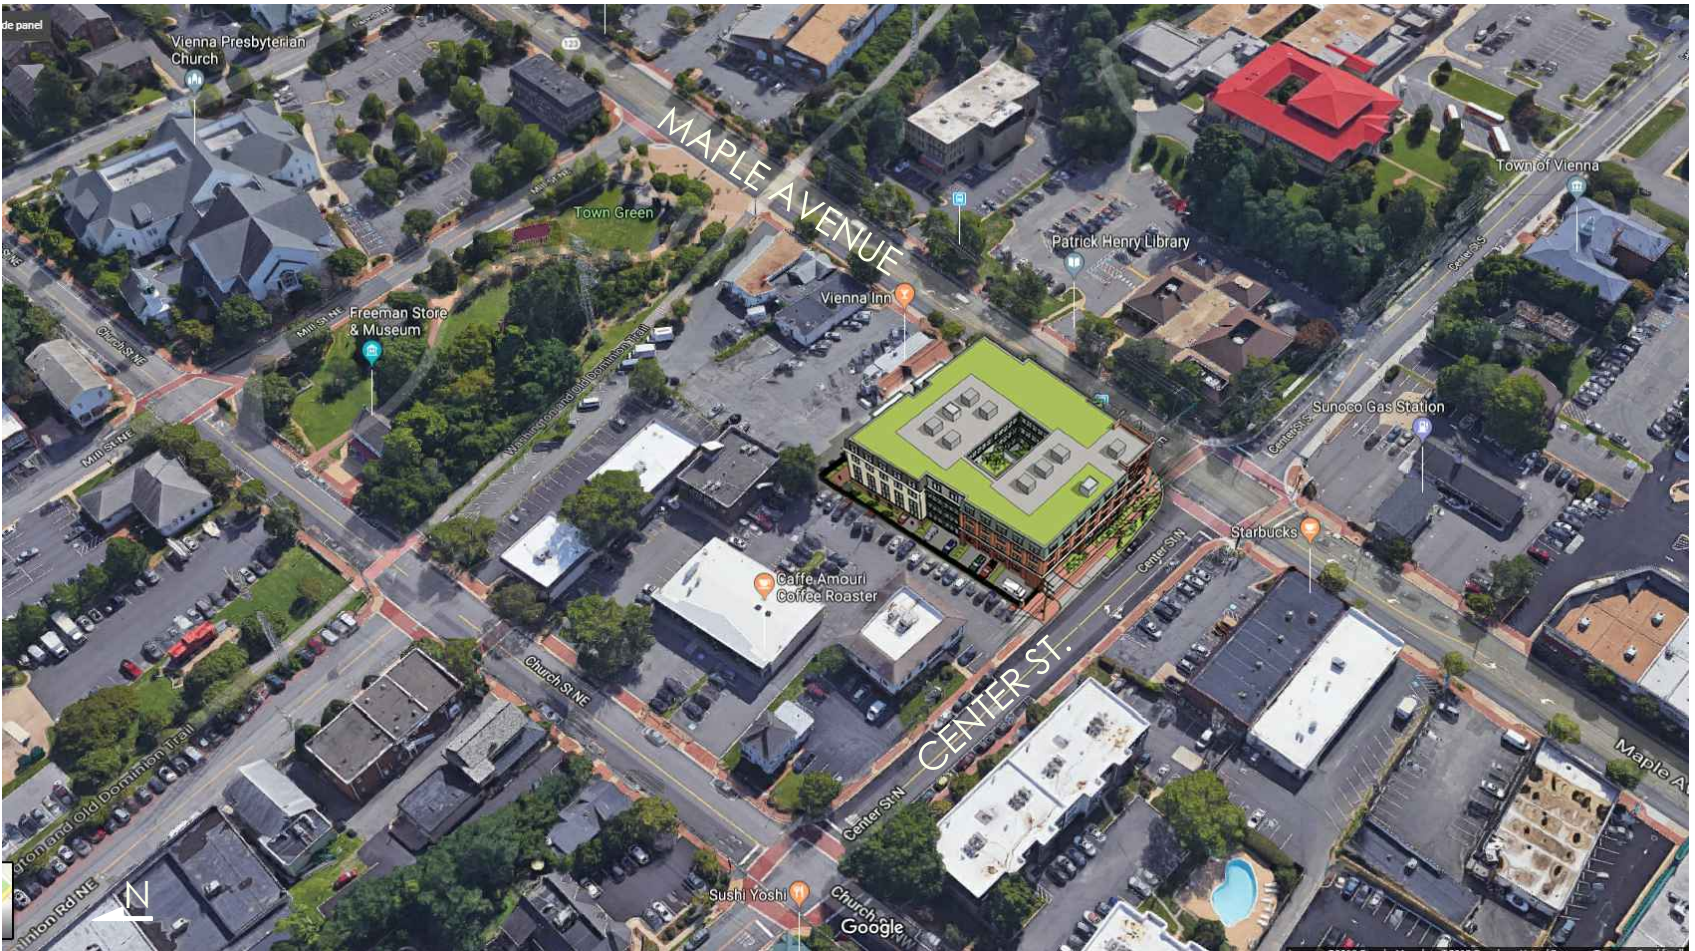

WEST AERIAL VIEW



NORTH AERIAL VIEW



EAST AERIAL VIEW

SUNRISE OF VIENNA
100 - 102 Maple Avenue East
Vienna, Virginia

18012

REVISIONS	
DATE	DESCRIPTION

BAR SUBMISSION
01.04.19

RENDERINGS

SHEET NO.
A4.1



RUST | ORLING
ARCHITECTURE

1215 CAMERON STREET
ALEXANDRIA, VA
22314
T - 703.836.3205
F - 703.548.4779
admin@rustorling.com
www.rustorling.com



D

VIEW 3




C

VIEW 2



B

VIEW 1

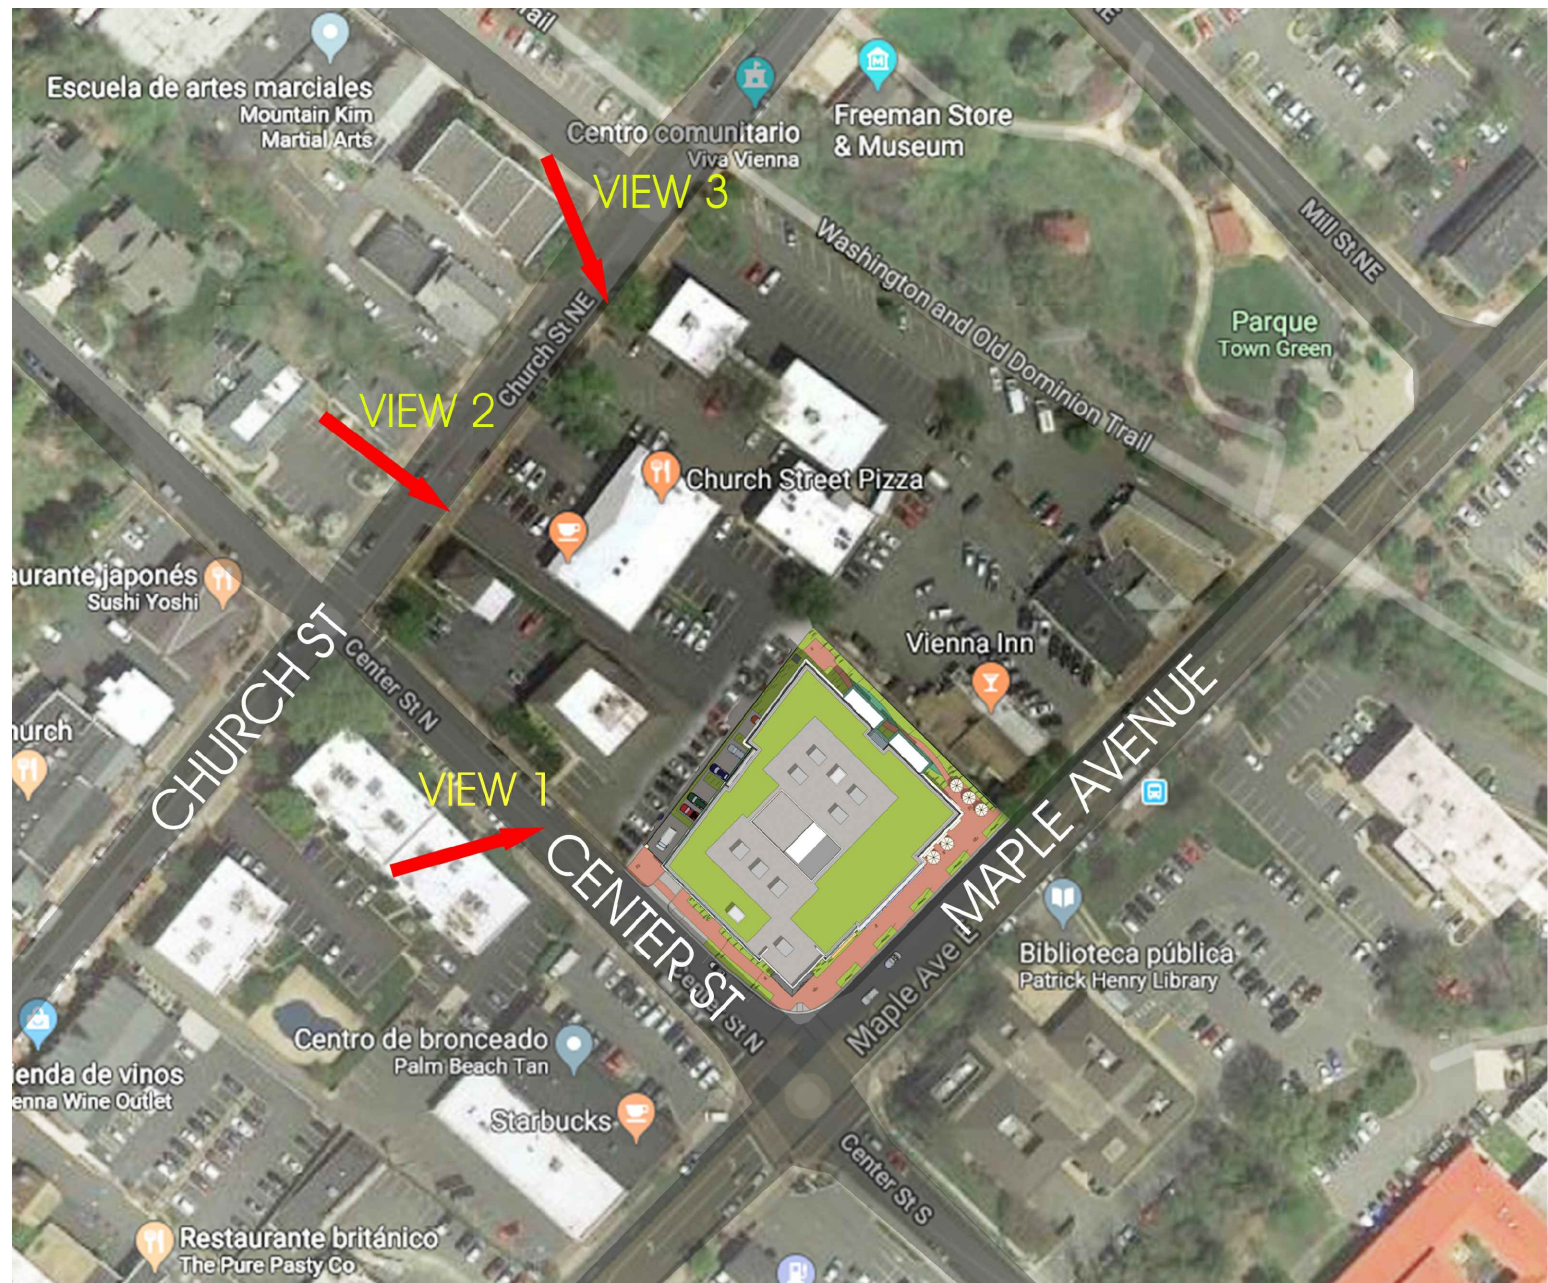

A

POINT OF VIEWS PLAN

SUNRISE OF VIENNA
100 - 102 Maple Avenue East
Vienna, Virginia

18012

REVISIONS	
DATE	DESCRIPTION

BAR SUBMISSION
01.04.19

RENDERINGS

SHEET NO.
A4.2



RUST | ORLING
ARCHITECTURE

1215 CAMERON STREET
ALEXANDRIA, VA
22314
T - 703.836.3205
F - 703.548.4779
admin@rustorling.com
www.rustorling.com