


CENTER STREET NORTH

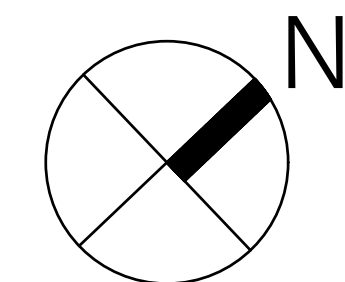

MAPLE AVENUE EAST



GROUND FLOOR PLAN
3/32" = 1'-0"

SUNRISE OF VIENNA
100 - 102 Maple Avenue East
Vienna, Virginia

18012

REVISIONS

DATE	DESCRIPTION

BAR SUBMISSION
PLAN
02.08.19

ARCHITECTURAL
SITE PLAN/
GROUND FLOOR
PLAN

SHEET NO.


A1.1




RUST | ORLING
ARCHITECTURE

1215 CAMERON STREET
ALEXANDRIA, VA
22314


T - 703.836.3205
F - 703.548.4779
admin@rustorling.com
www.rustorling.com

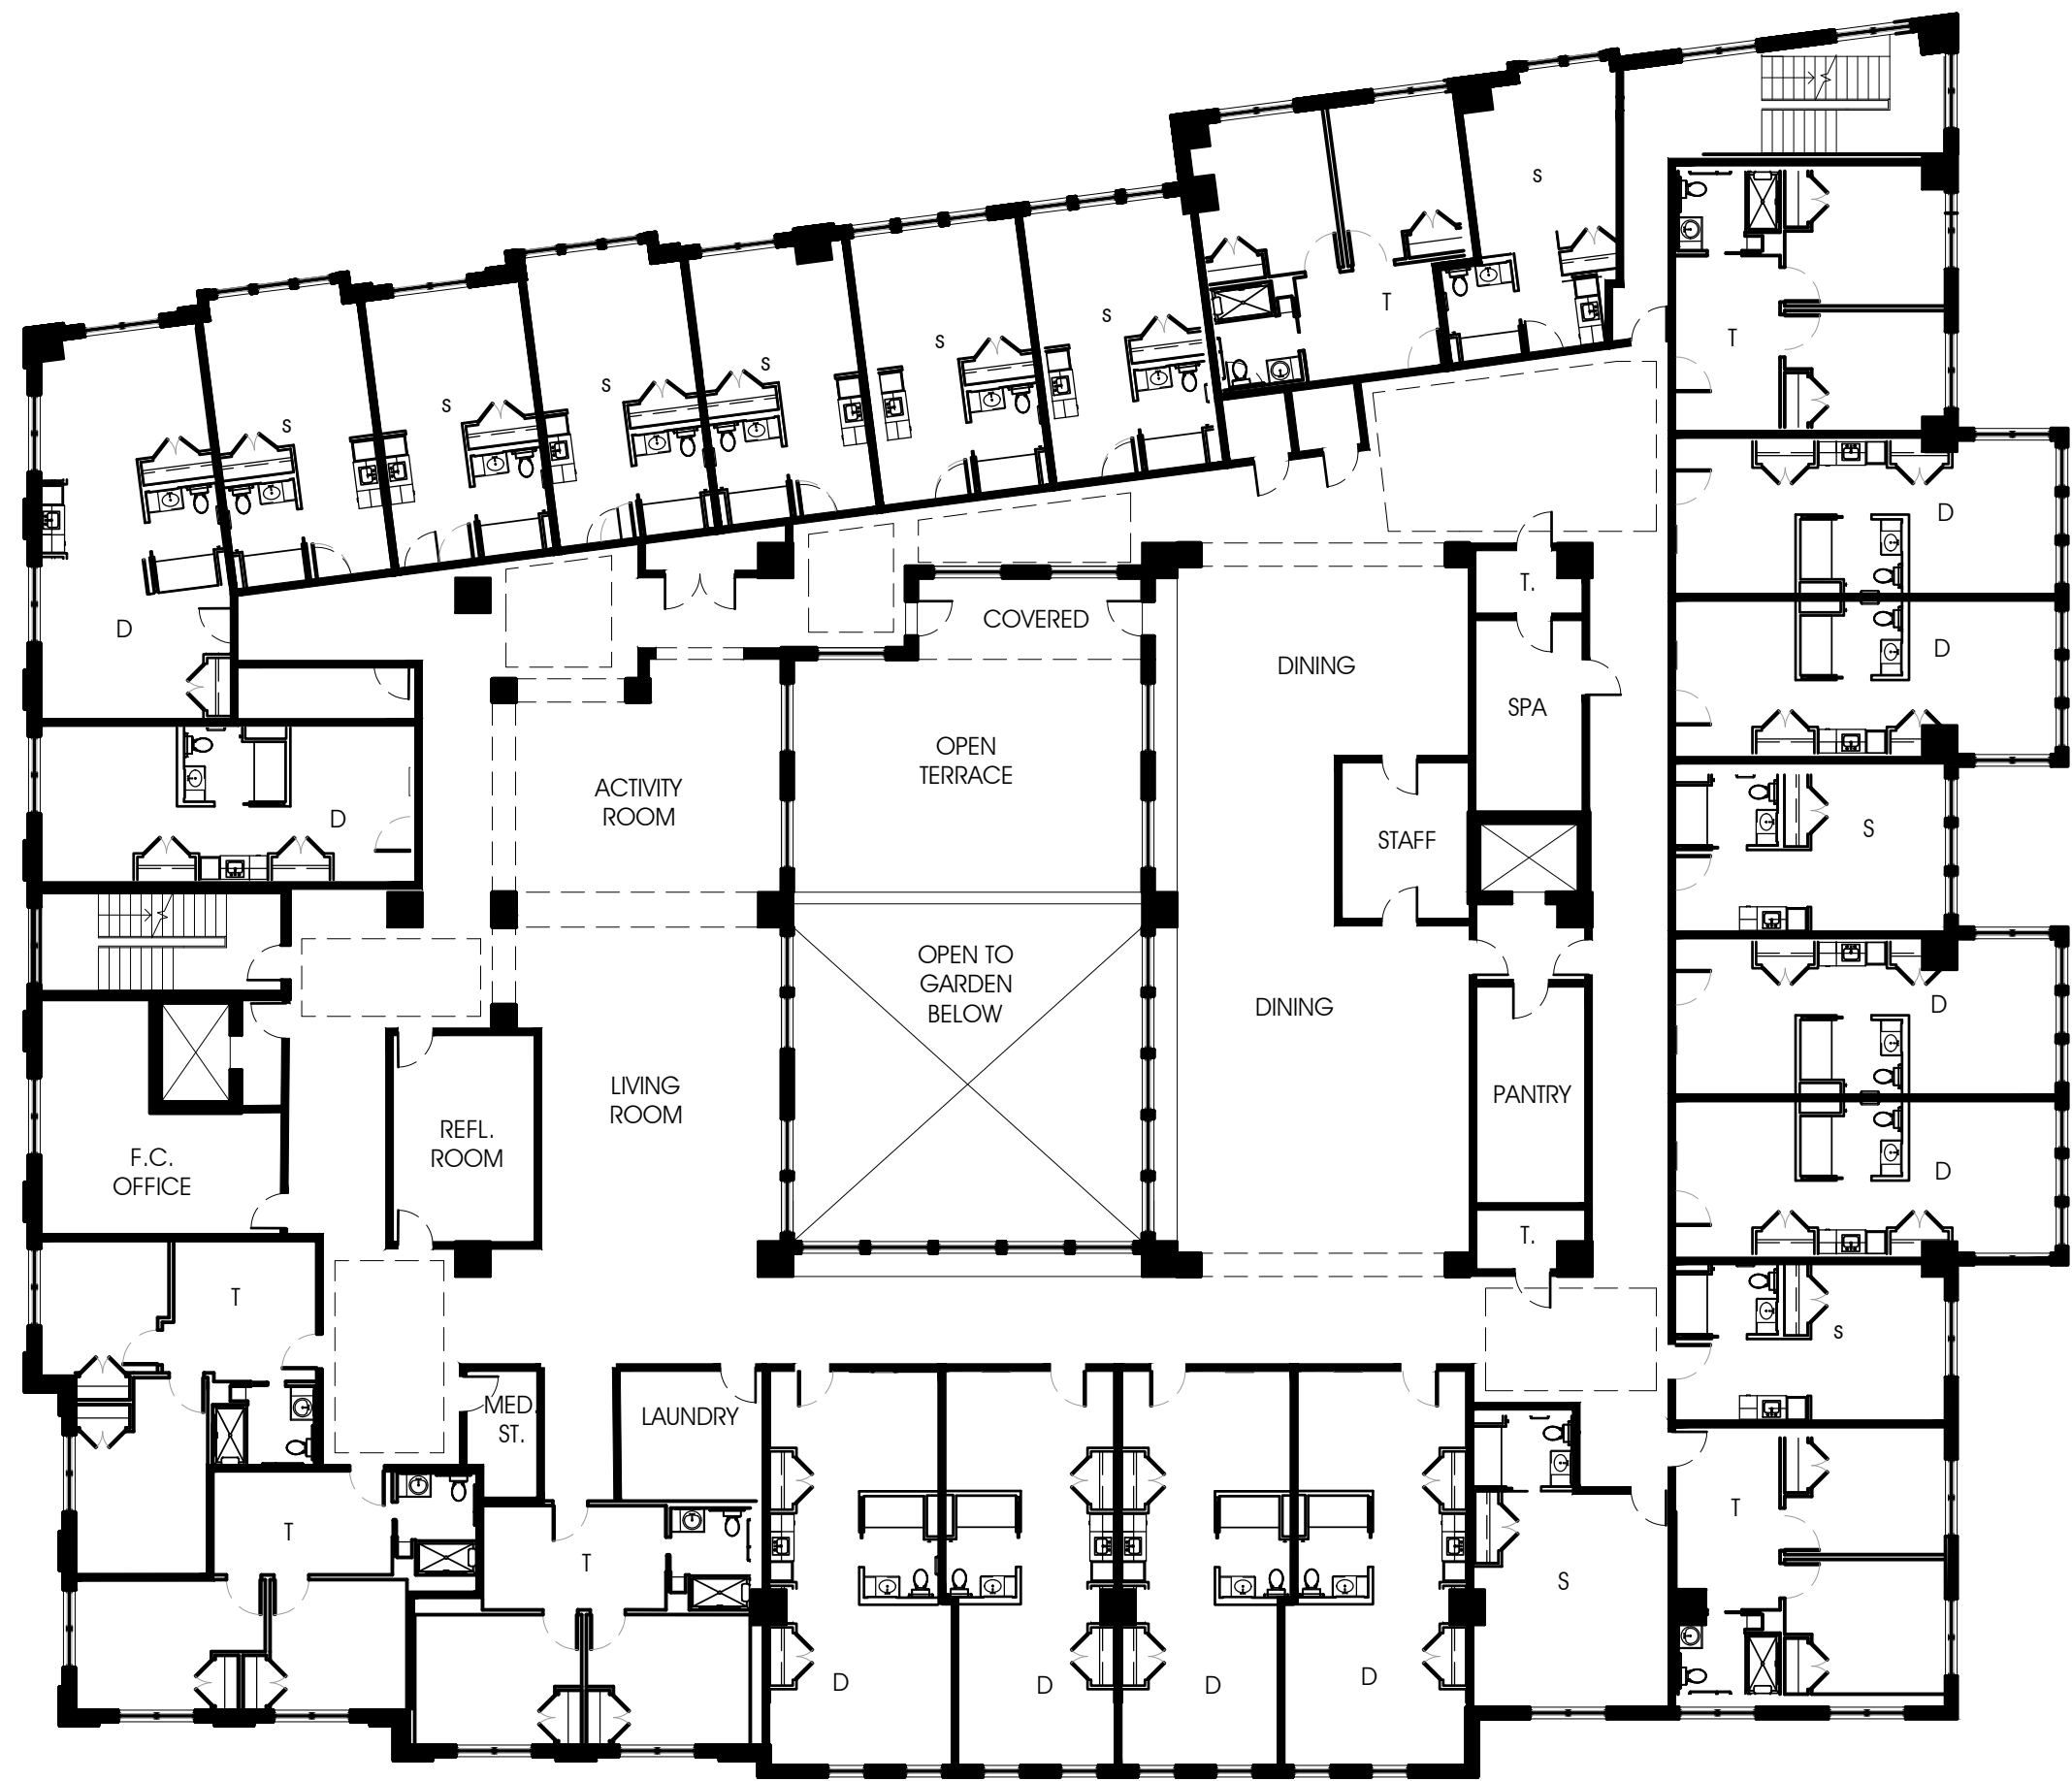

3RD FLOOR PLAN
1/16"=1'-0"

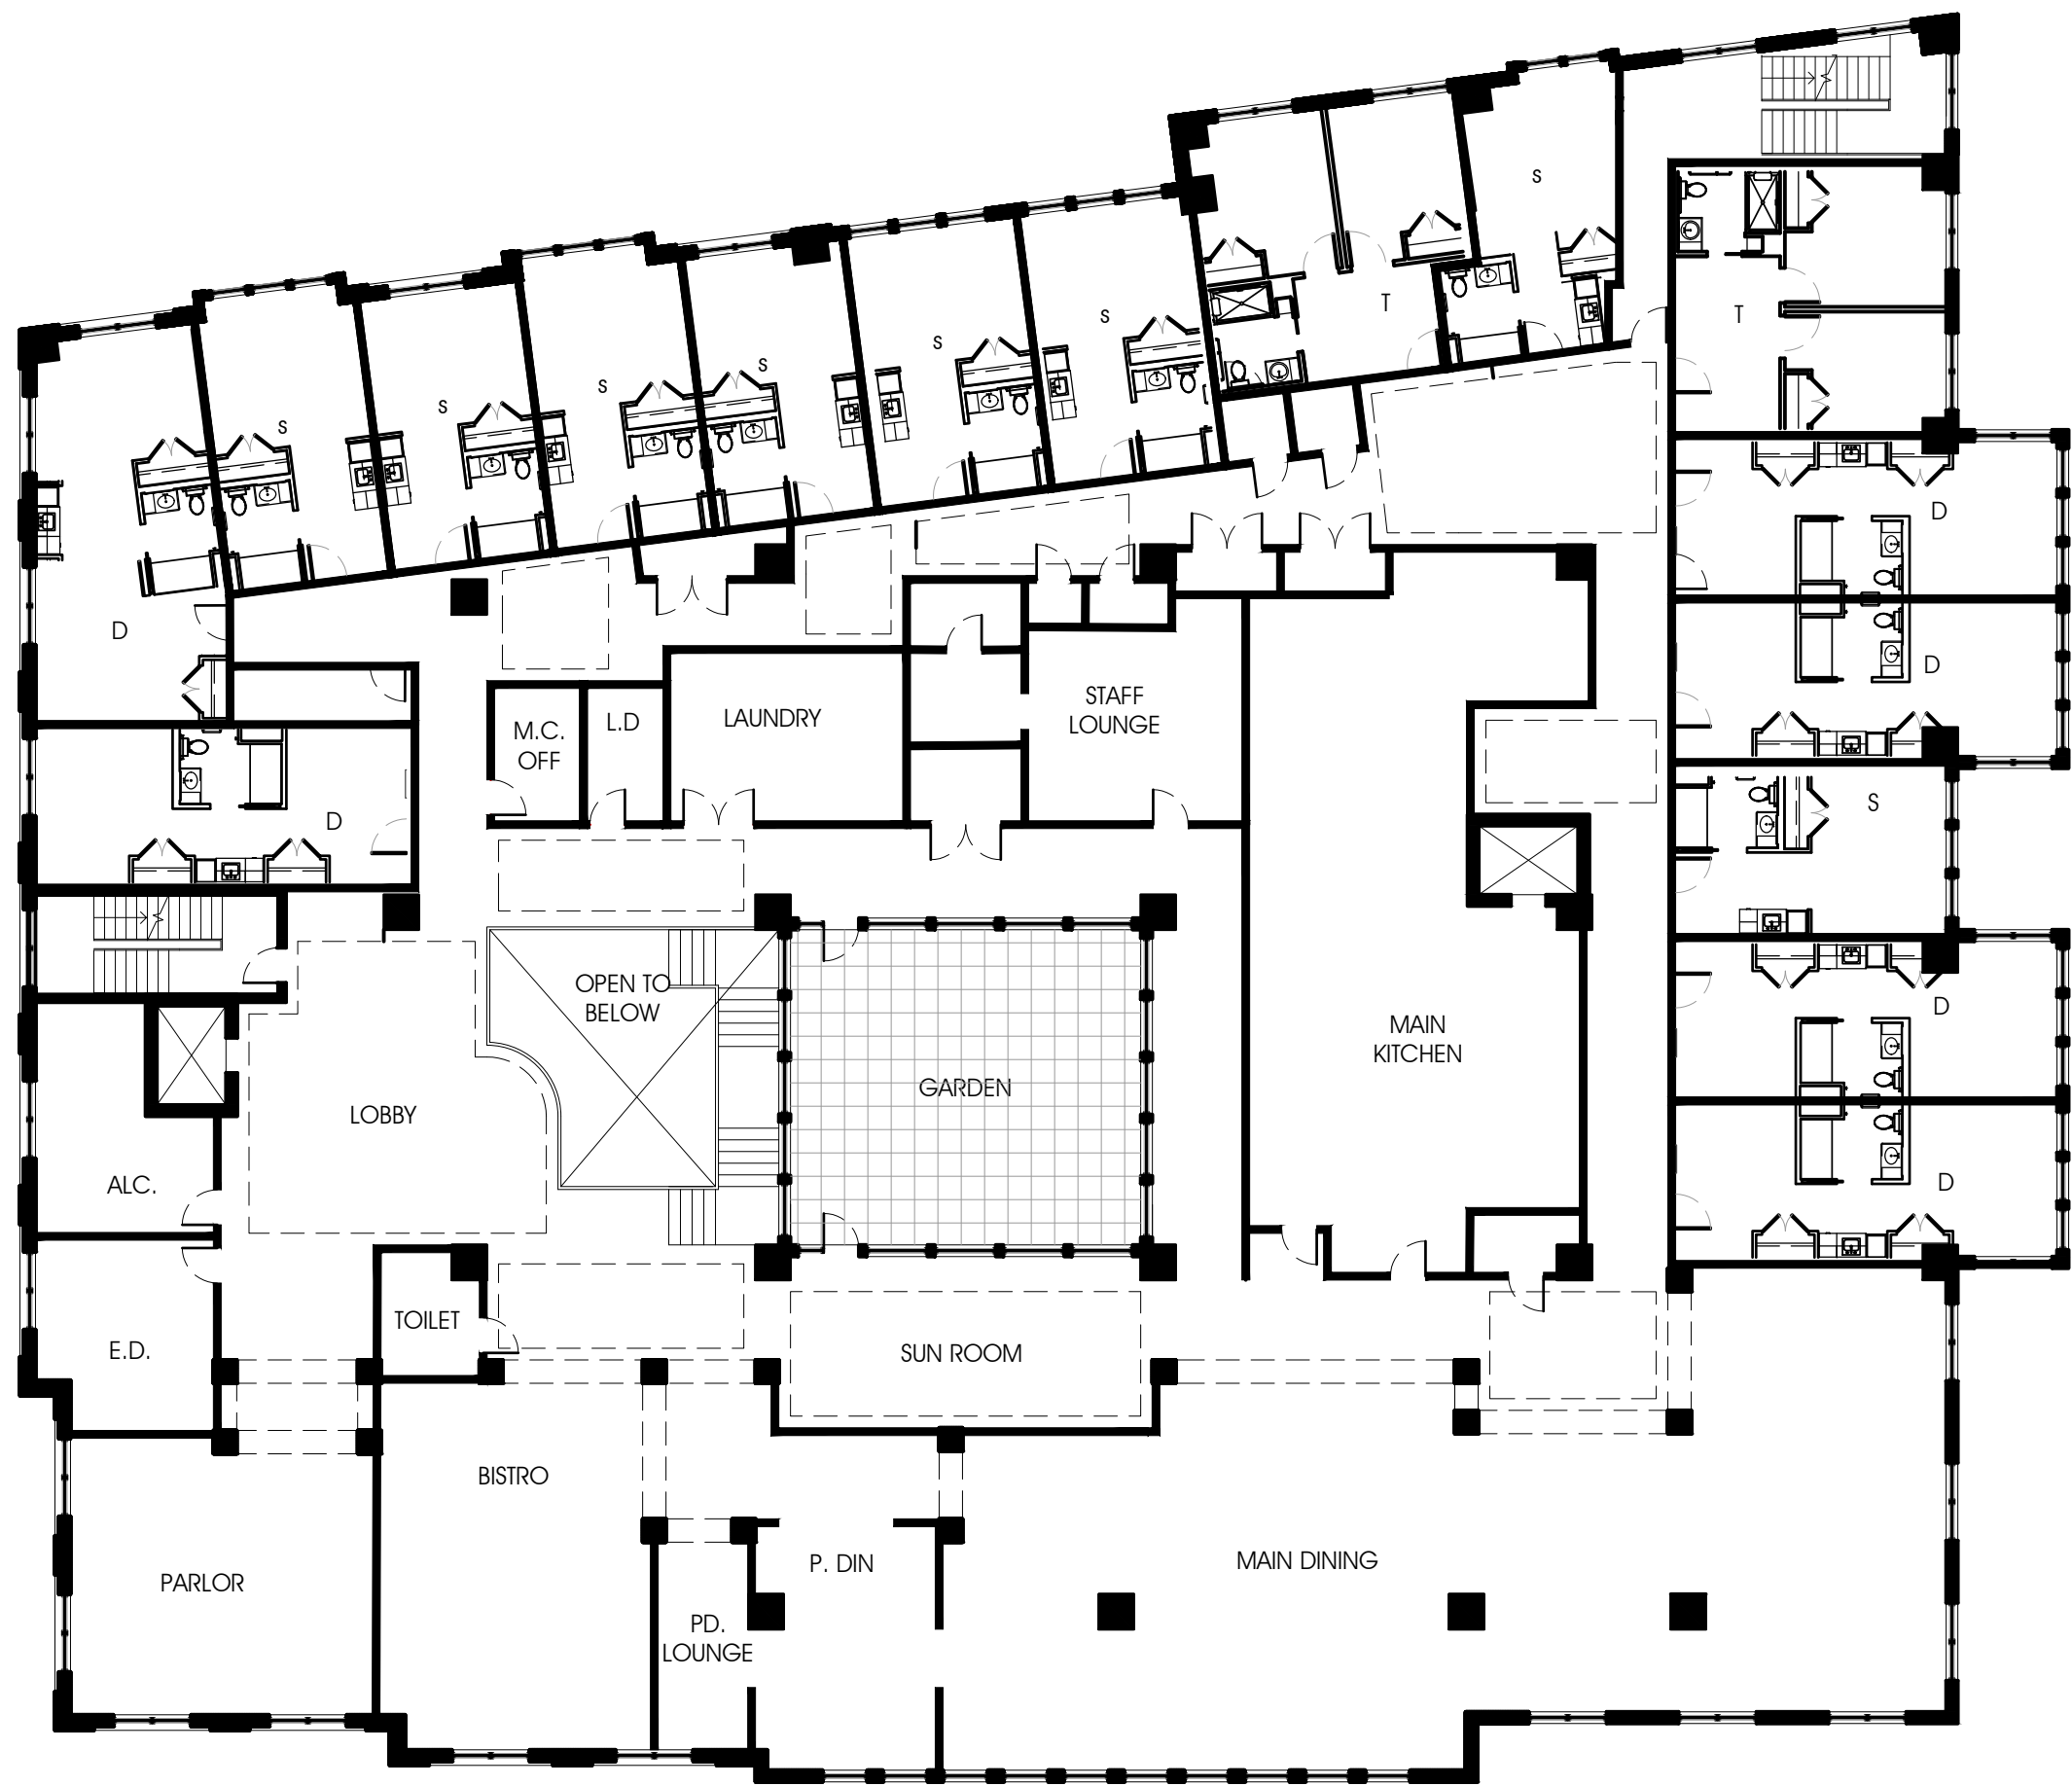

2ND FLOOR PLAN
1/16"=1'-0"

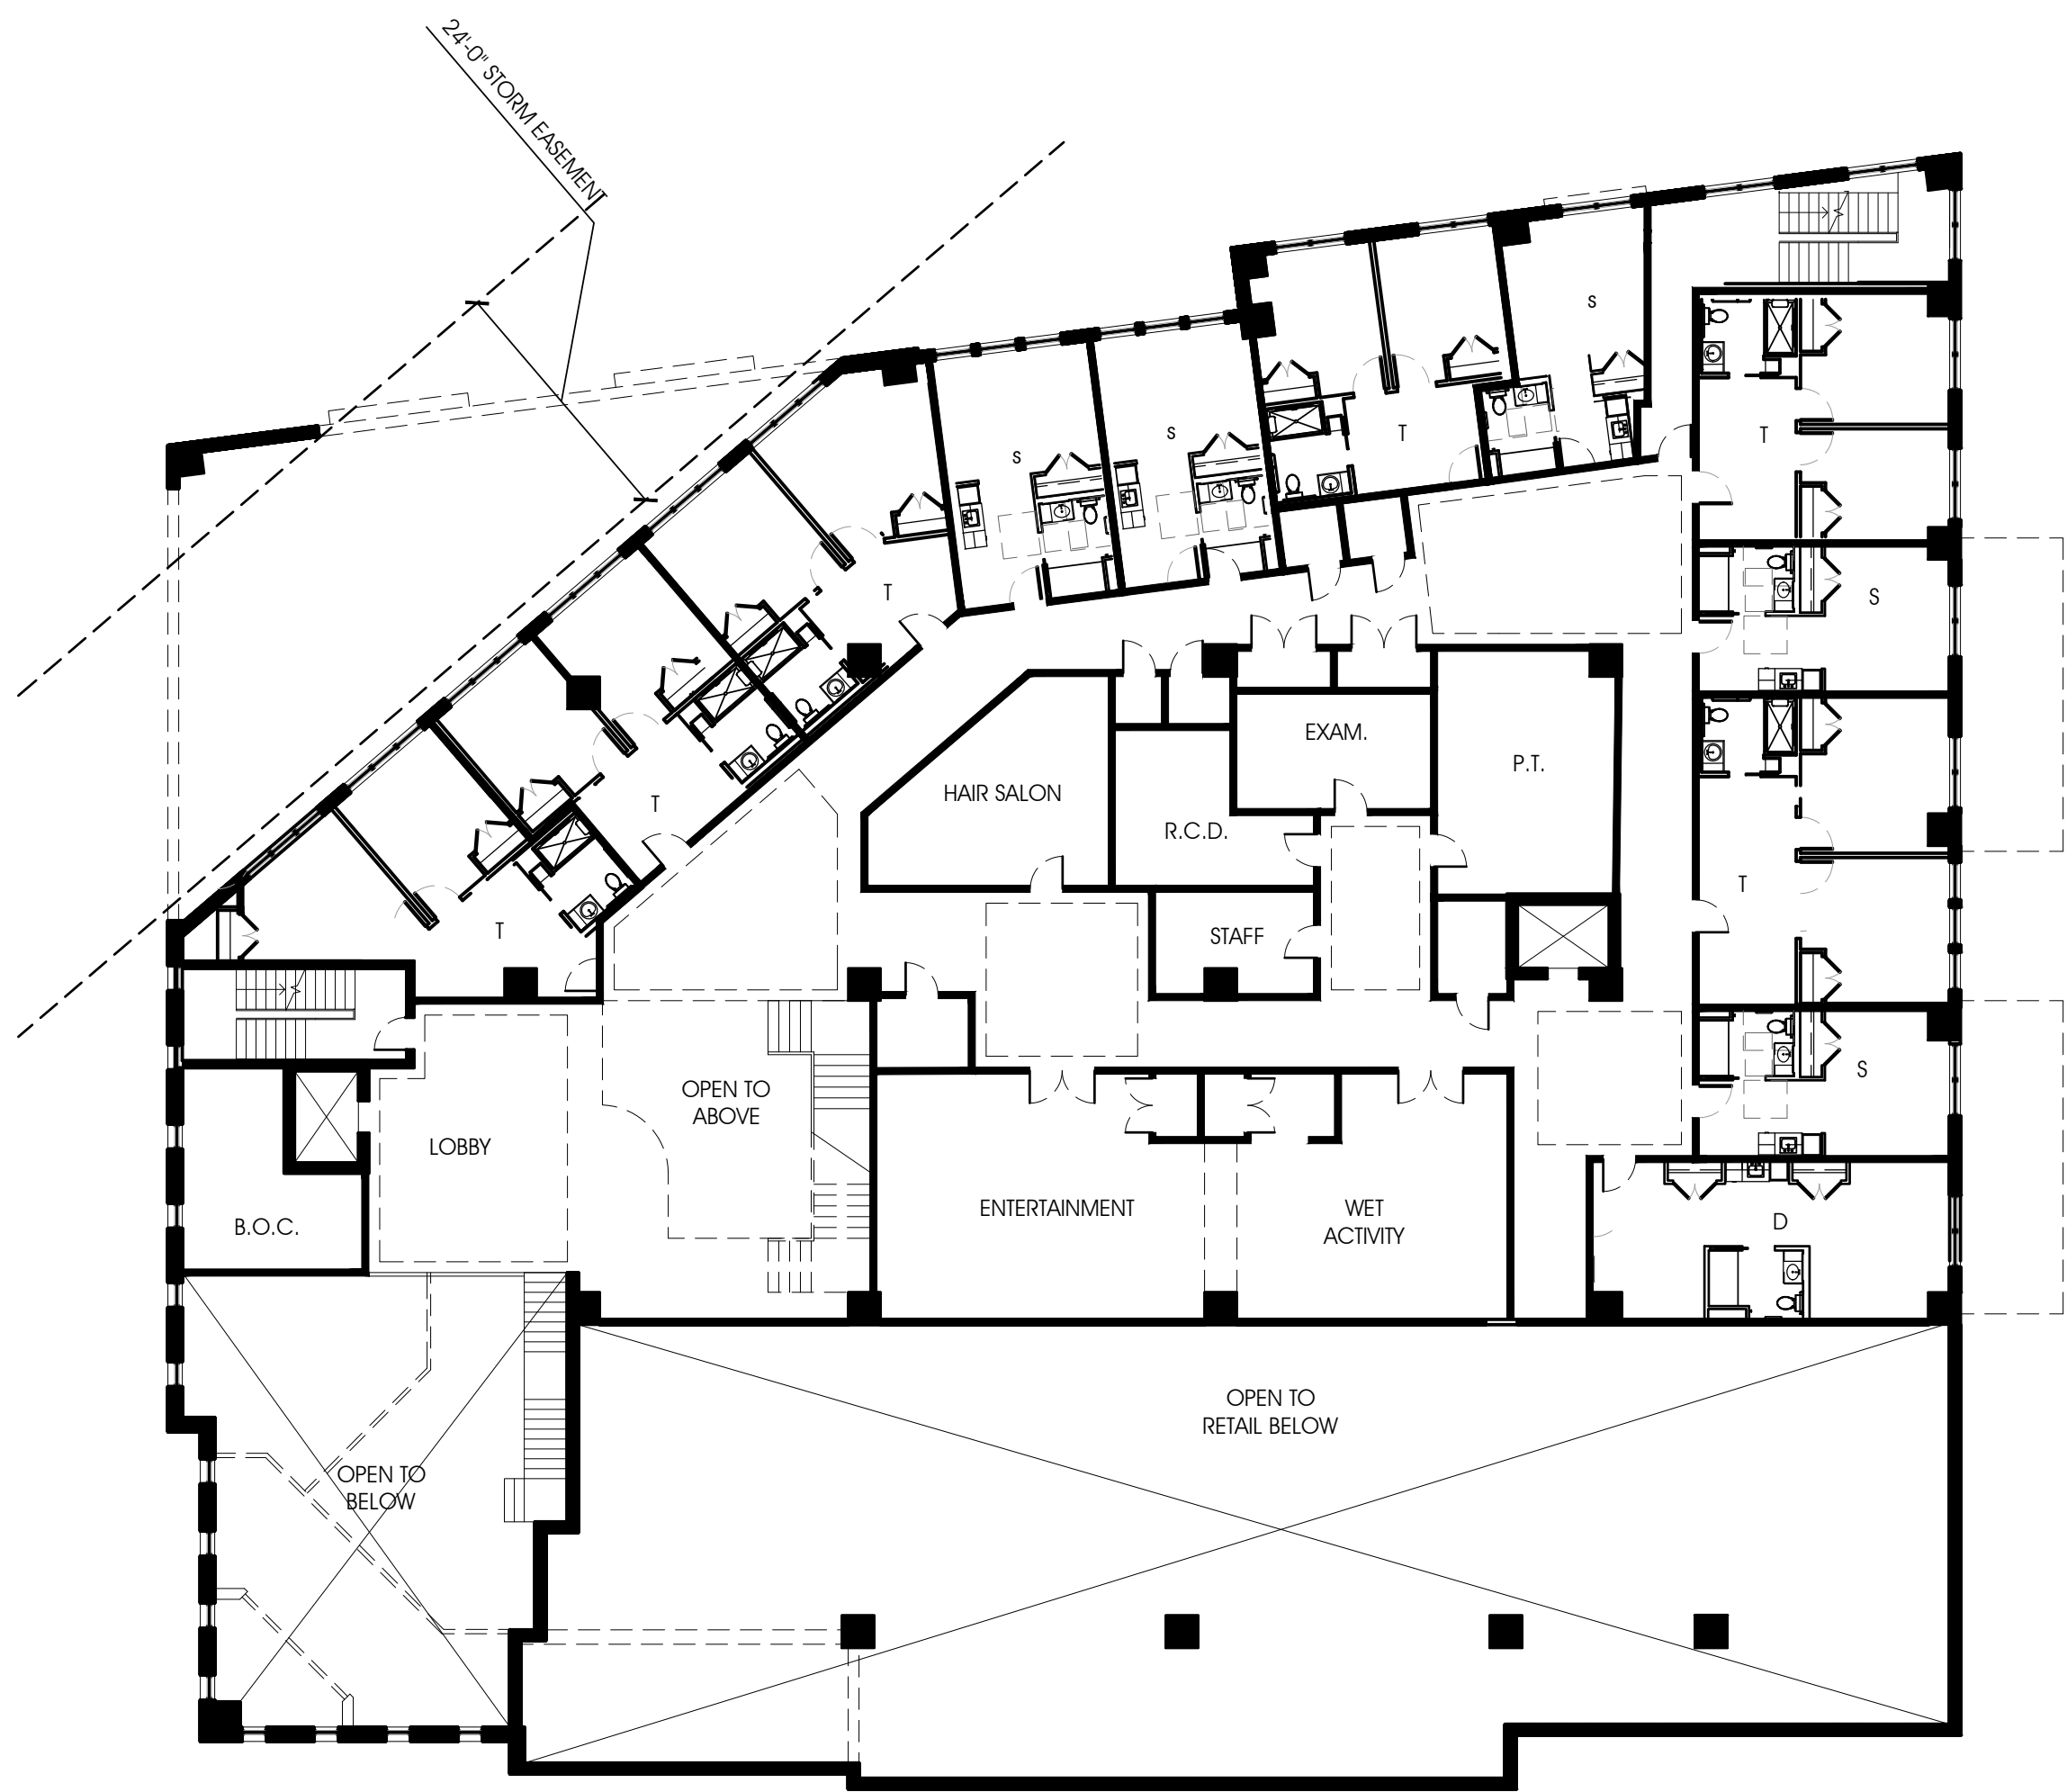

MEZZANINE FLOOR PLAN
1/16"=1'-0"



GARAGE FLOOR PLAN
1/16"=1'-0"



RUST | ORLING
ARCHITECTURE

1215 CAMERON STREET
ALEXANDRIA, VA
22314

T - 703.836.3205
F - 703.548.4779
admin@rustorling.com
www.rustorling.com

SUNRISE OF VIENNA
100 - 102 Maple Avenue East
Vienna, Virginia


18012

REVISIONS	
DATE	DESCRIPTION

BAR SUBMISSION
PLAN
02.08.19

FLOOR PLANS

SHEET NO.
A1.2

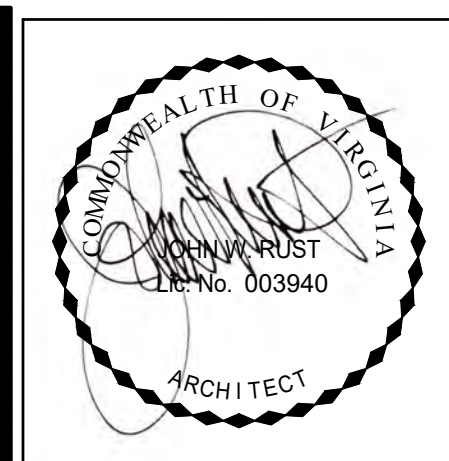

RUST | ORLING
ARCHITECTURE

1215 CAMERON STREET
ALEXANDRIA, VA
22314

T - 703.836.3205
F - 703.548.4779
admin@rustorling.com
www.rustorling.com

SUNRISE OF VIENNA
100 - 102 Maple Avenue East
Vienna, Virginia


18012

REVISIONS	
DATE	DESCRIPTION



BAR SUBMISSION
PLAN
02.08.19

FLOOR PLANS

SHEET NO.
A1.3

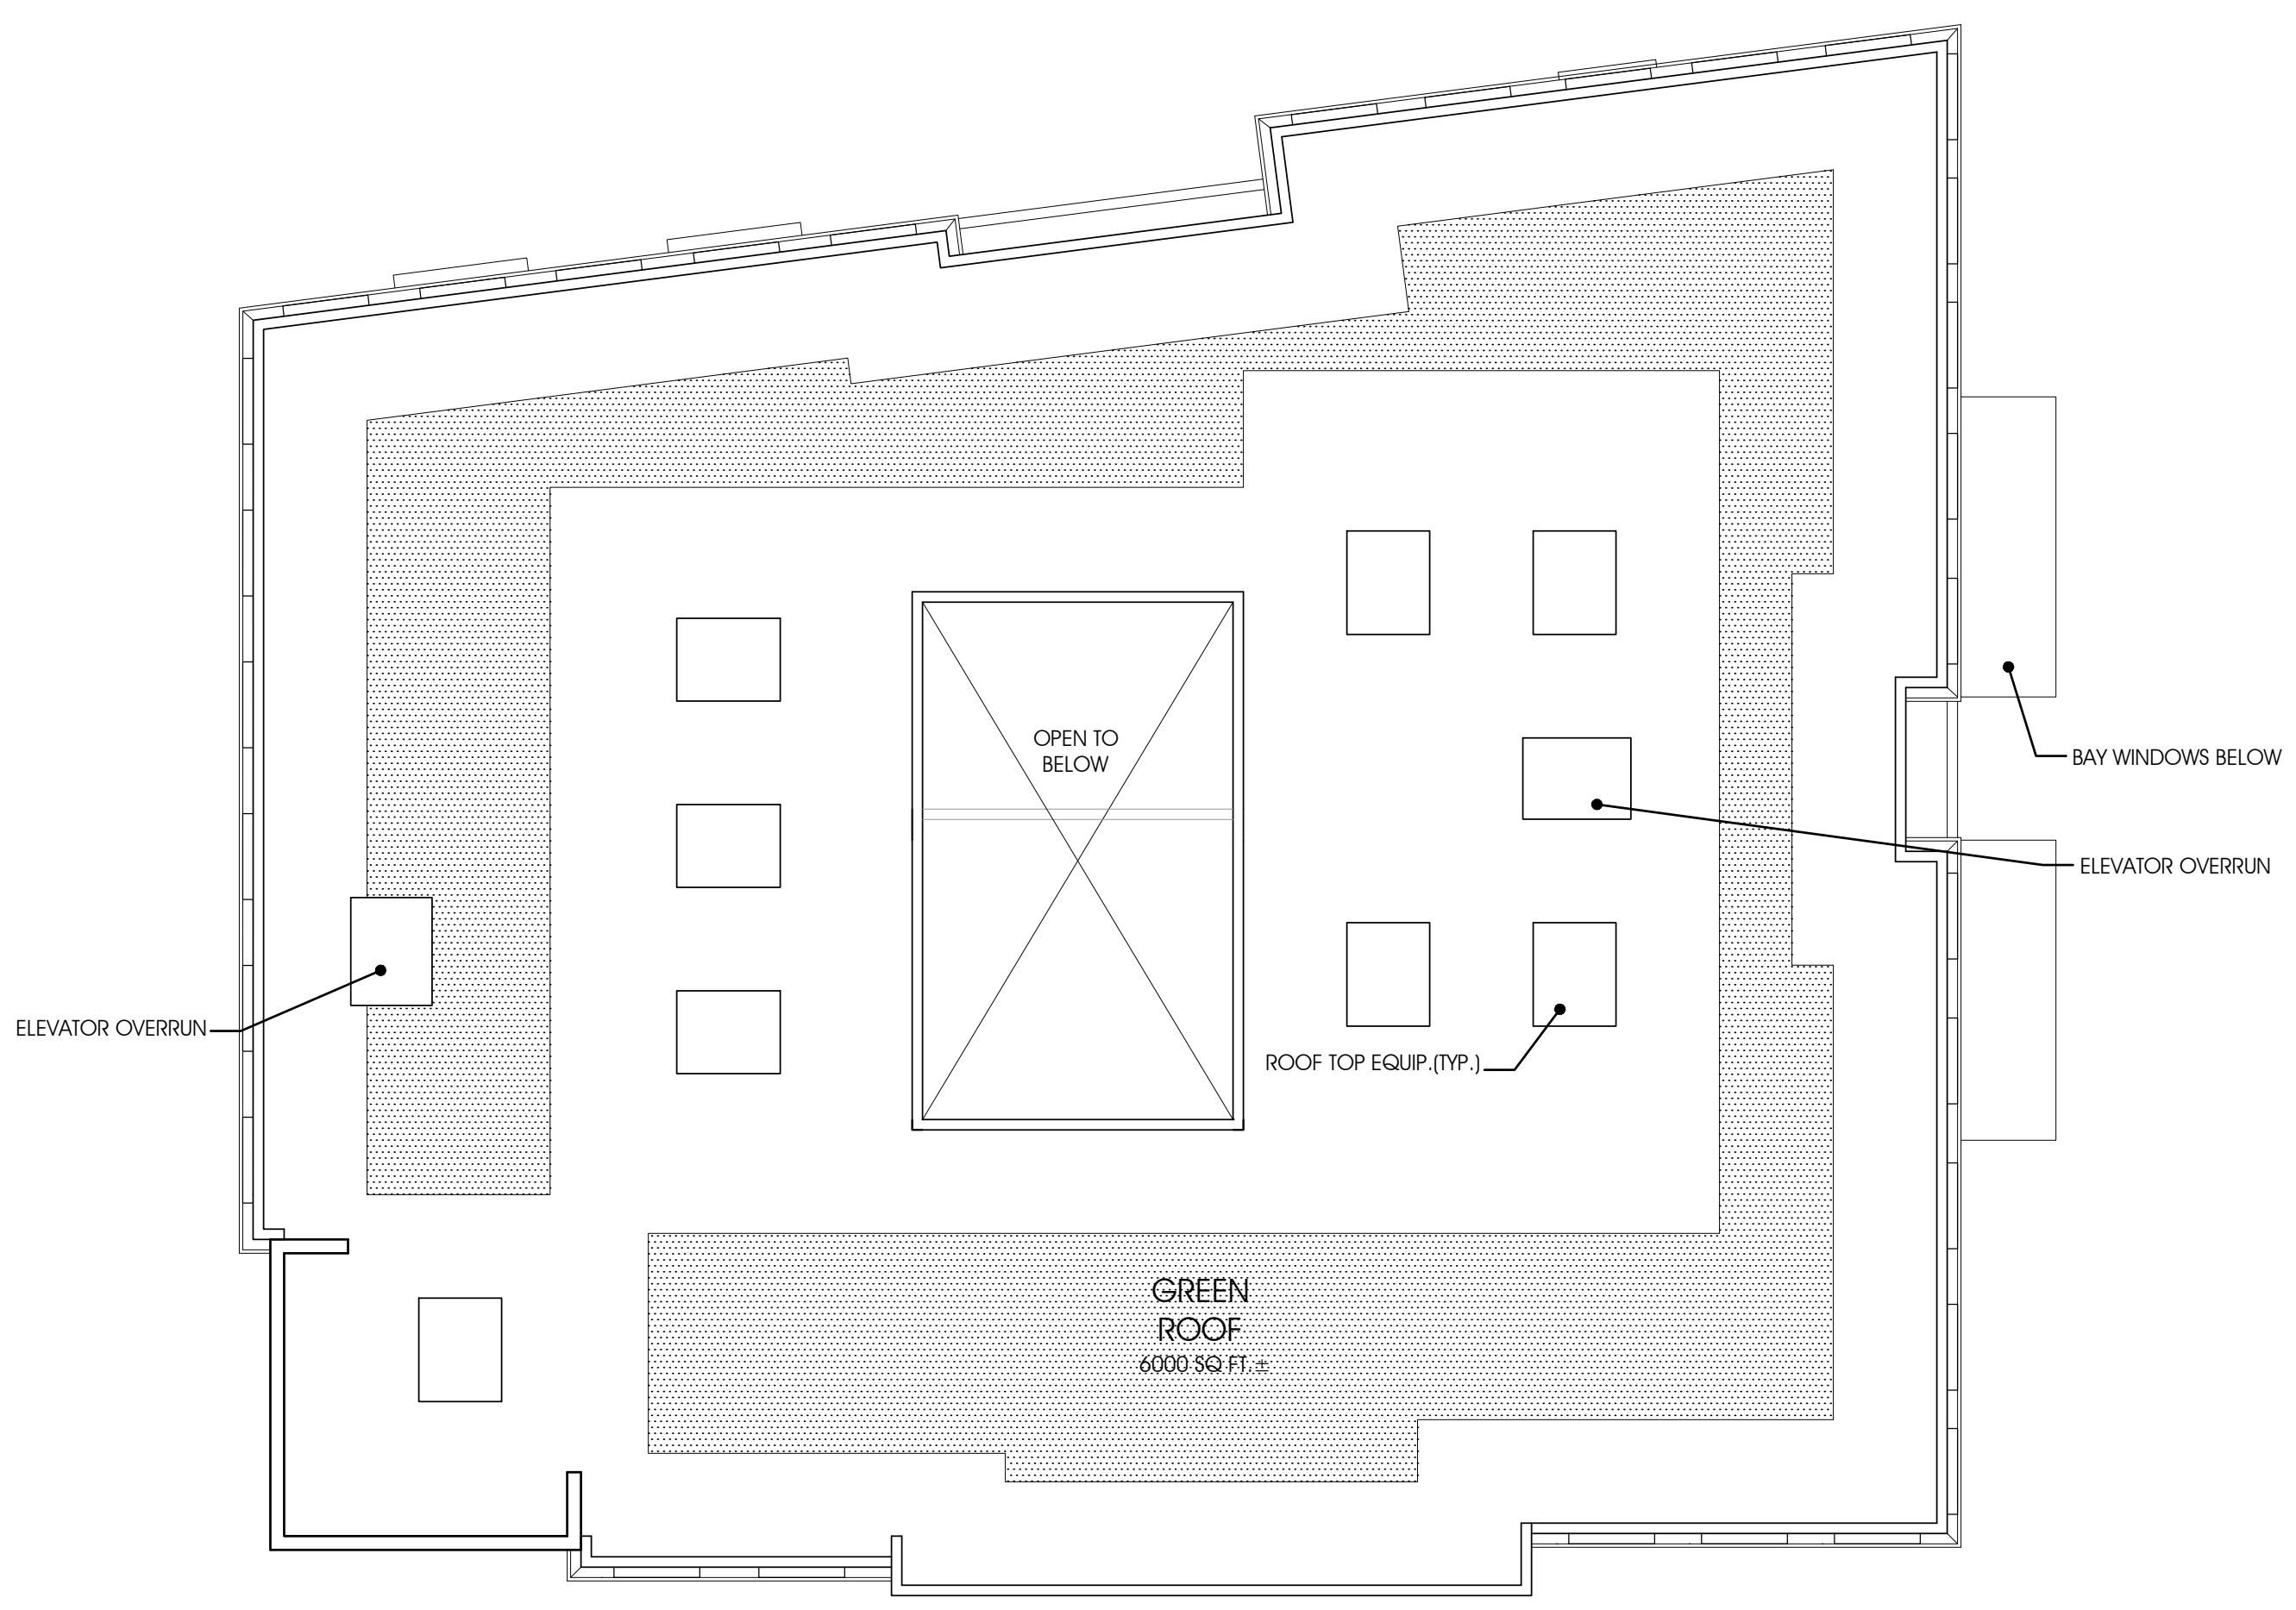

ROOF FLOOR PLAN
1/16"=1'-0"

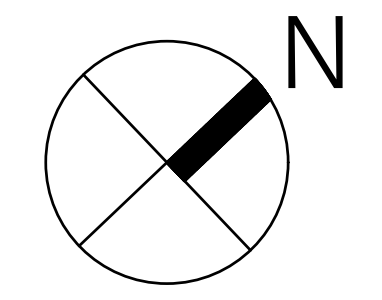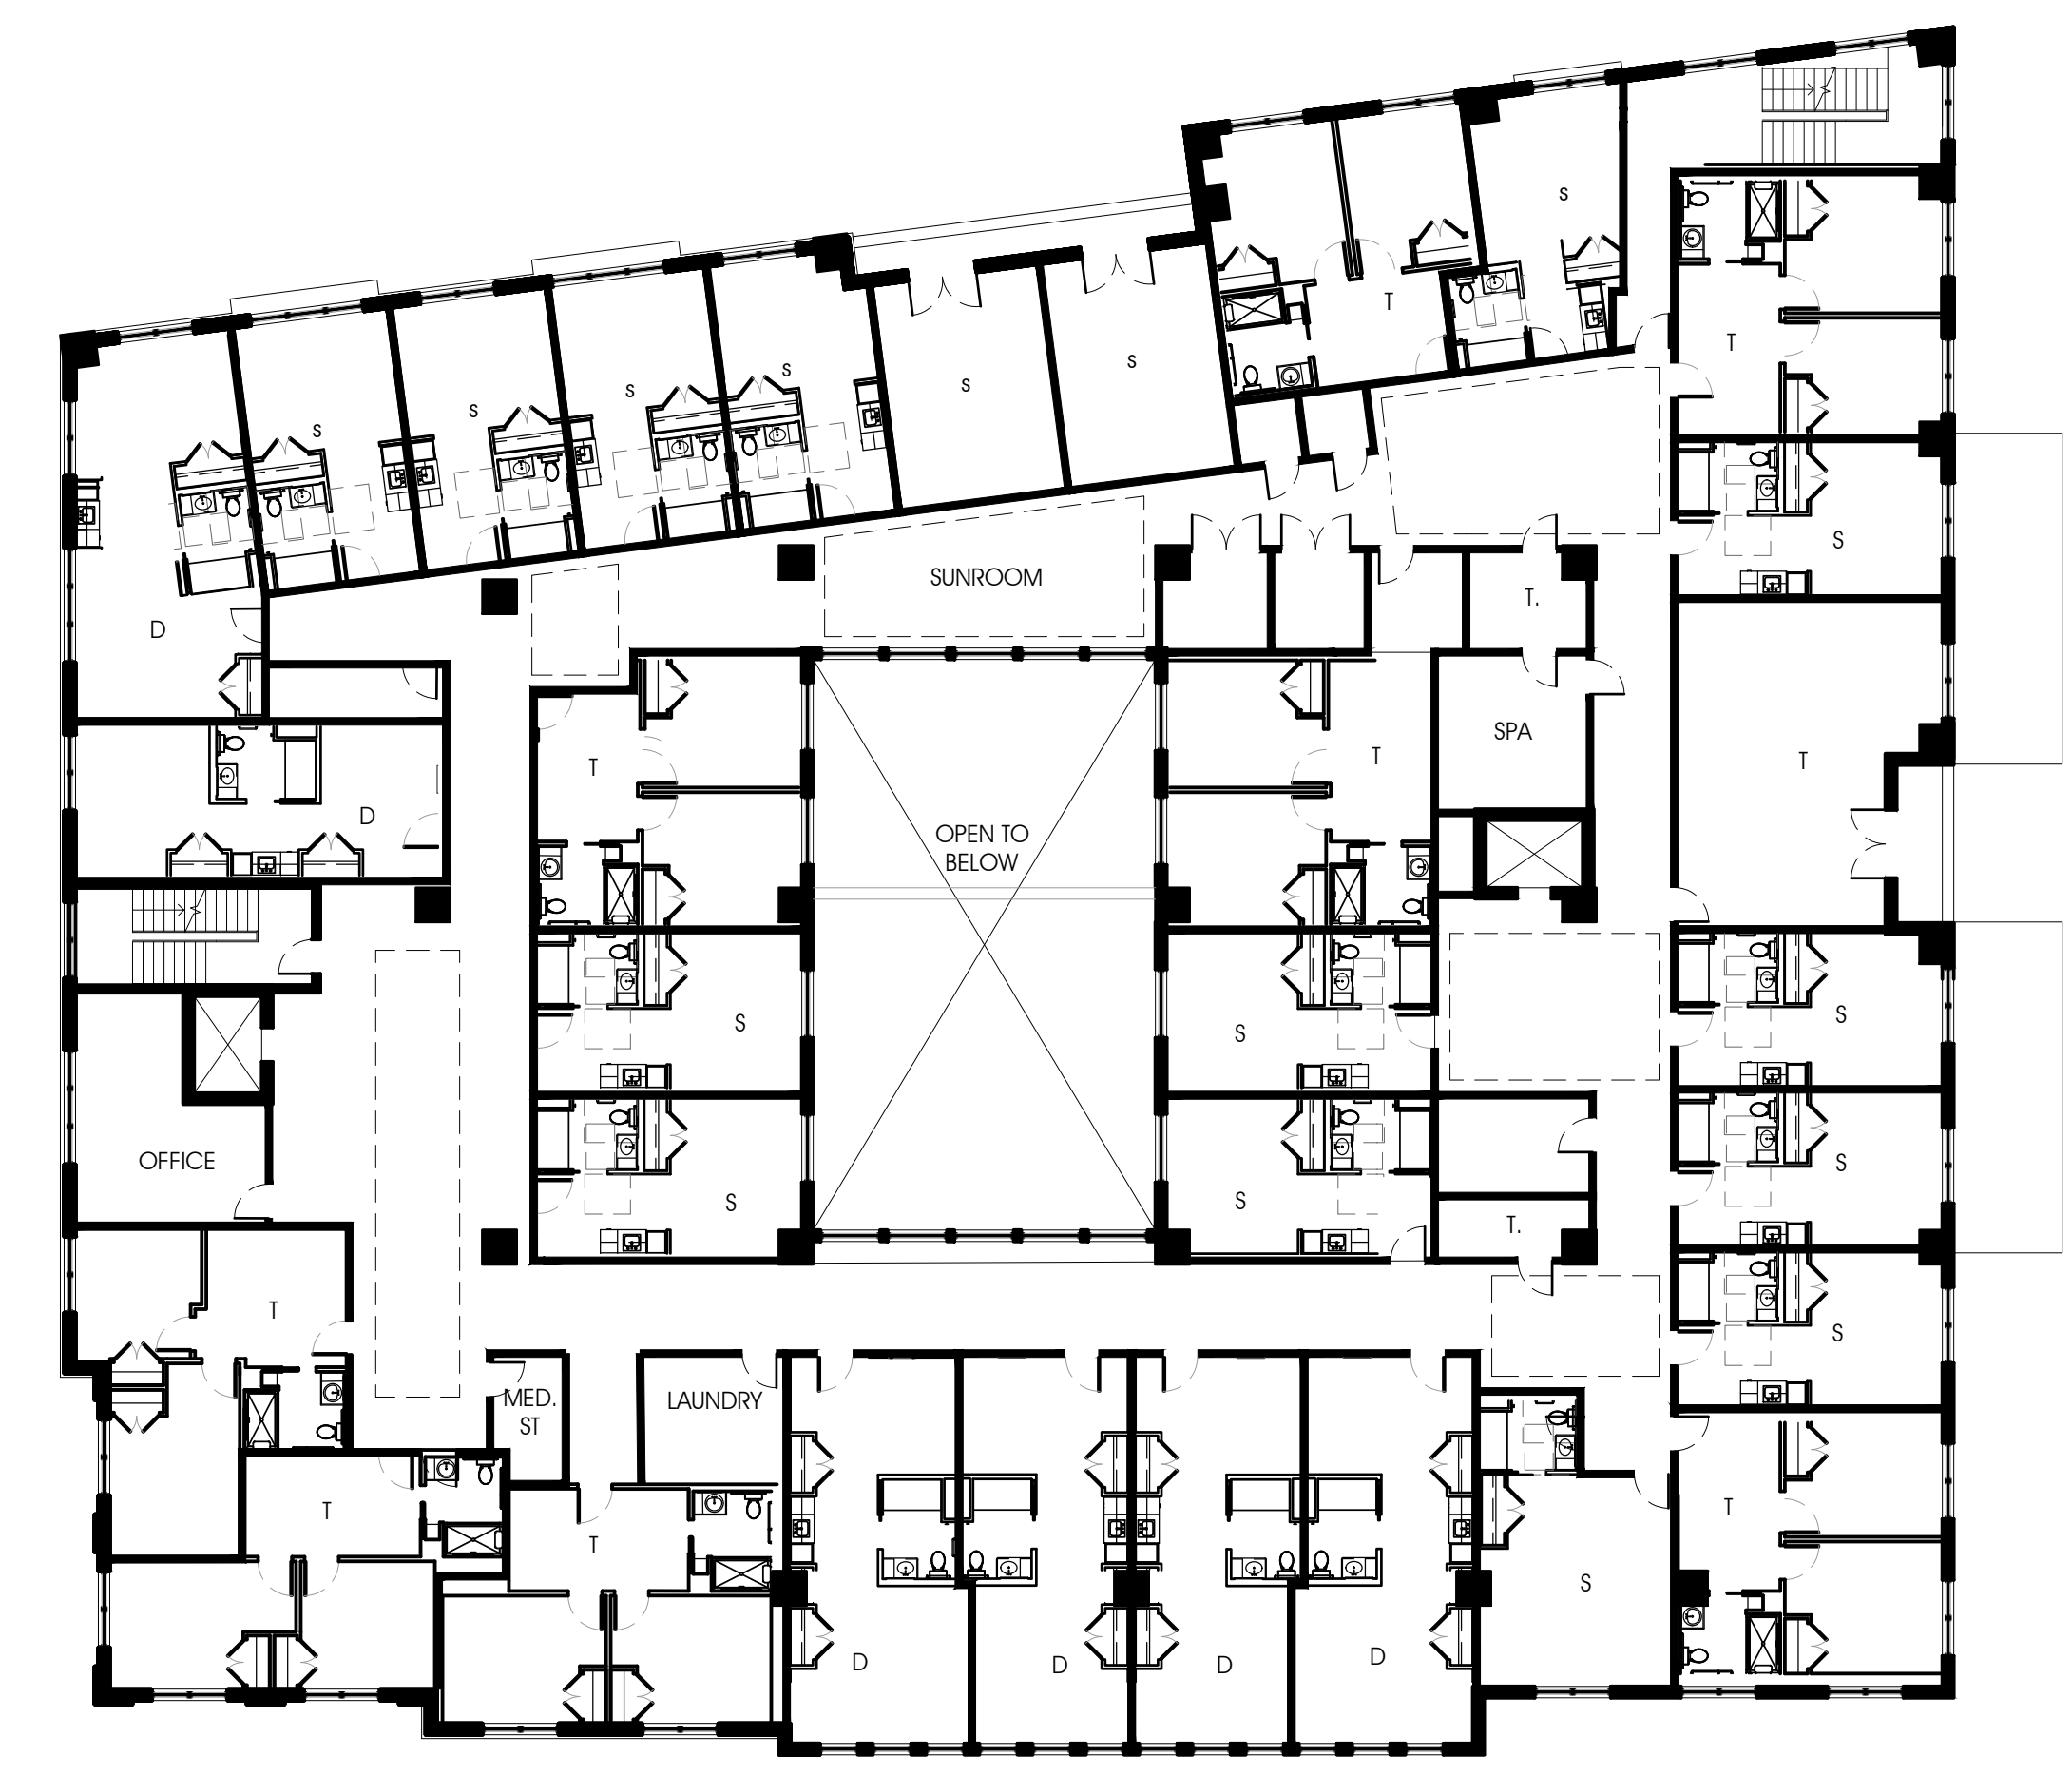

4TH FLOOR PLAN
1/16"=1'-0"



CENTER STREET ELEVATION
1/8" = 1'-0"



MAPLE AVENUE ELEVATION
1/8" = 1'-0"



RUST | ORLING
ARCHITECTURE
1215 CAMERON STREET
ALEXANDRIA, VA
22314
T - 703.836.3205
F - 703.548.4779
admin@rustorling.com
www.rustorling.com

SUNRISE OF VIENNA
100 - 102 Maple Avenue East
Vienna, Virginia

18012

REVISIONS	
DATE	DESCRIPTION

BAR SUBMISSION
PLAN
02.08.19

EXTERIOR
ELEVATIONS

SHEET NO.
A2.1



NORTH-WEST ELEVATION
1/8" = 1'-0"



NORTH-EAST ELEVATION
1/8" = 1'-0"

SUNRISE OF VIENNA
100 - 102 Maple Avenue East
Vienna, Virginia

18012

REVISIONS	
DATE	DESCRIPTION

BAR SUBMISSION
PLAN
02.08.19


EXTERIOR
ELEVATIONS

SHEET NO.
A2.2



RUST | ORLING
ARCHITECTURE

1215 CAMERON STREET
ALEXANDRIA, VA
22314
T - 703.836.3205
F - 703.548.4779
admin@rustorling.com
www.rustorling.com

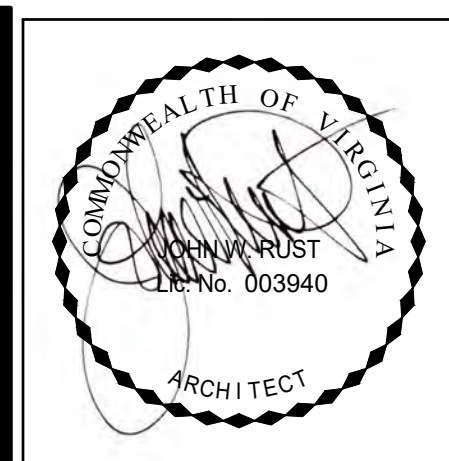

RUST | ORLING
ARCHITECTURE

1215 CAMERON STREET
ALEXANDRIA, VA 22314
T - 703.836.3205
F - 703.548.4779
admin@rustorling.com
www.rustorling.com

SUNRISE OF VIENNA
100 - 102 Maple Avenue East
Vienna, Virginia

18012

REVISIONS


DATE	DESCRIPTION

BAR SUBMISSION
PLAN
02.08.19

SECTION


SHEET NO.

A3.1

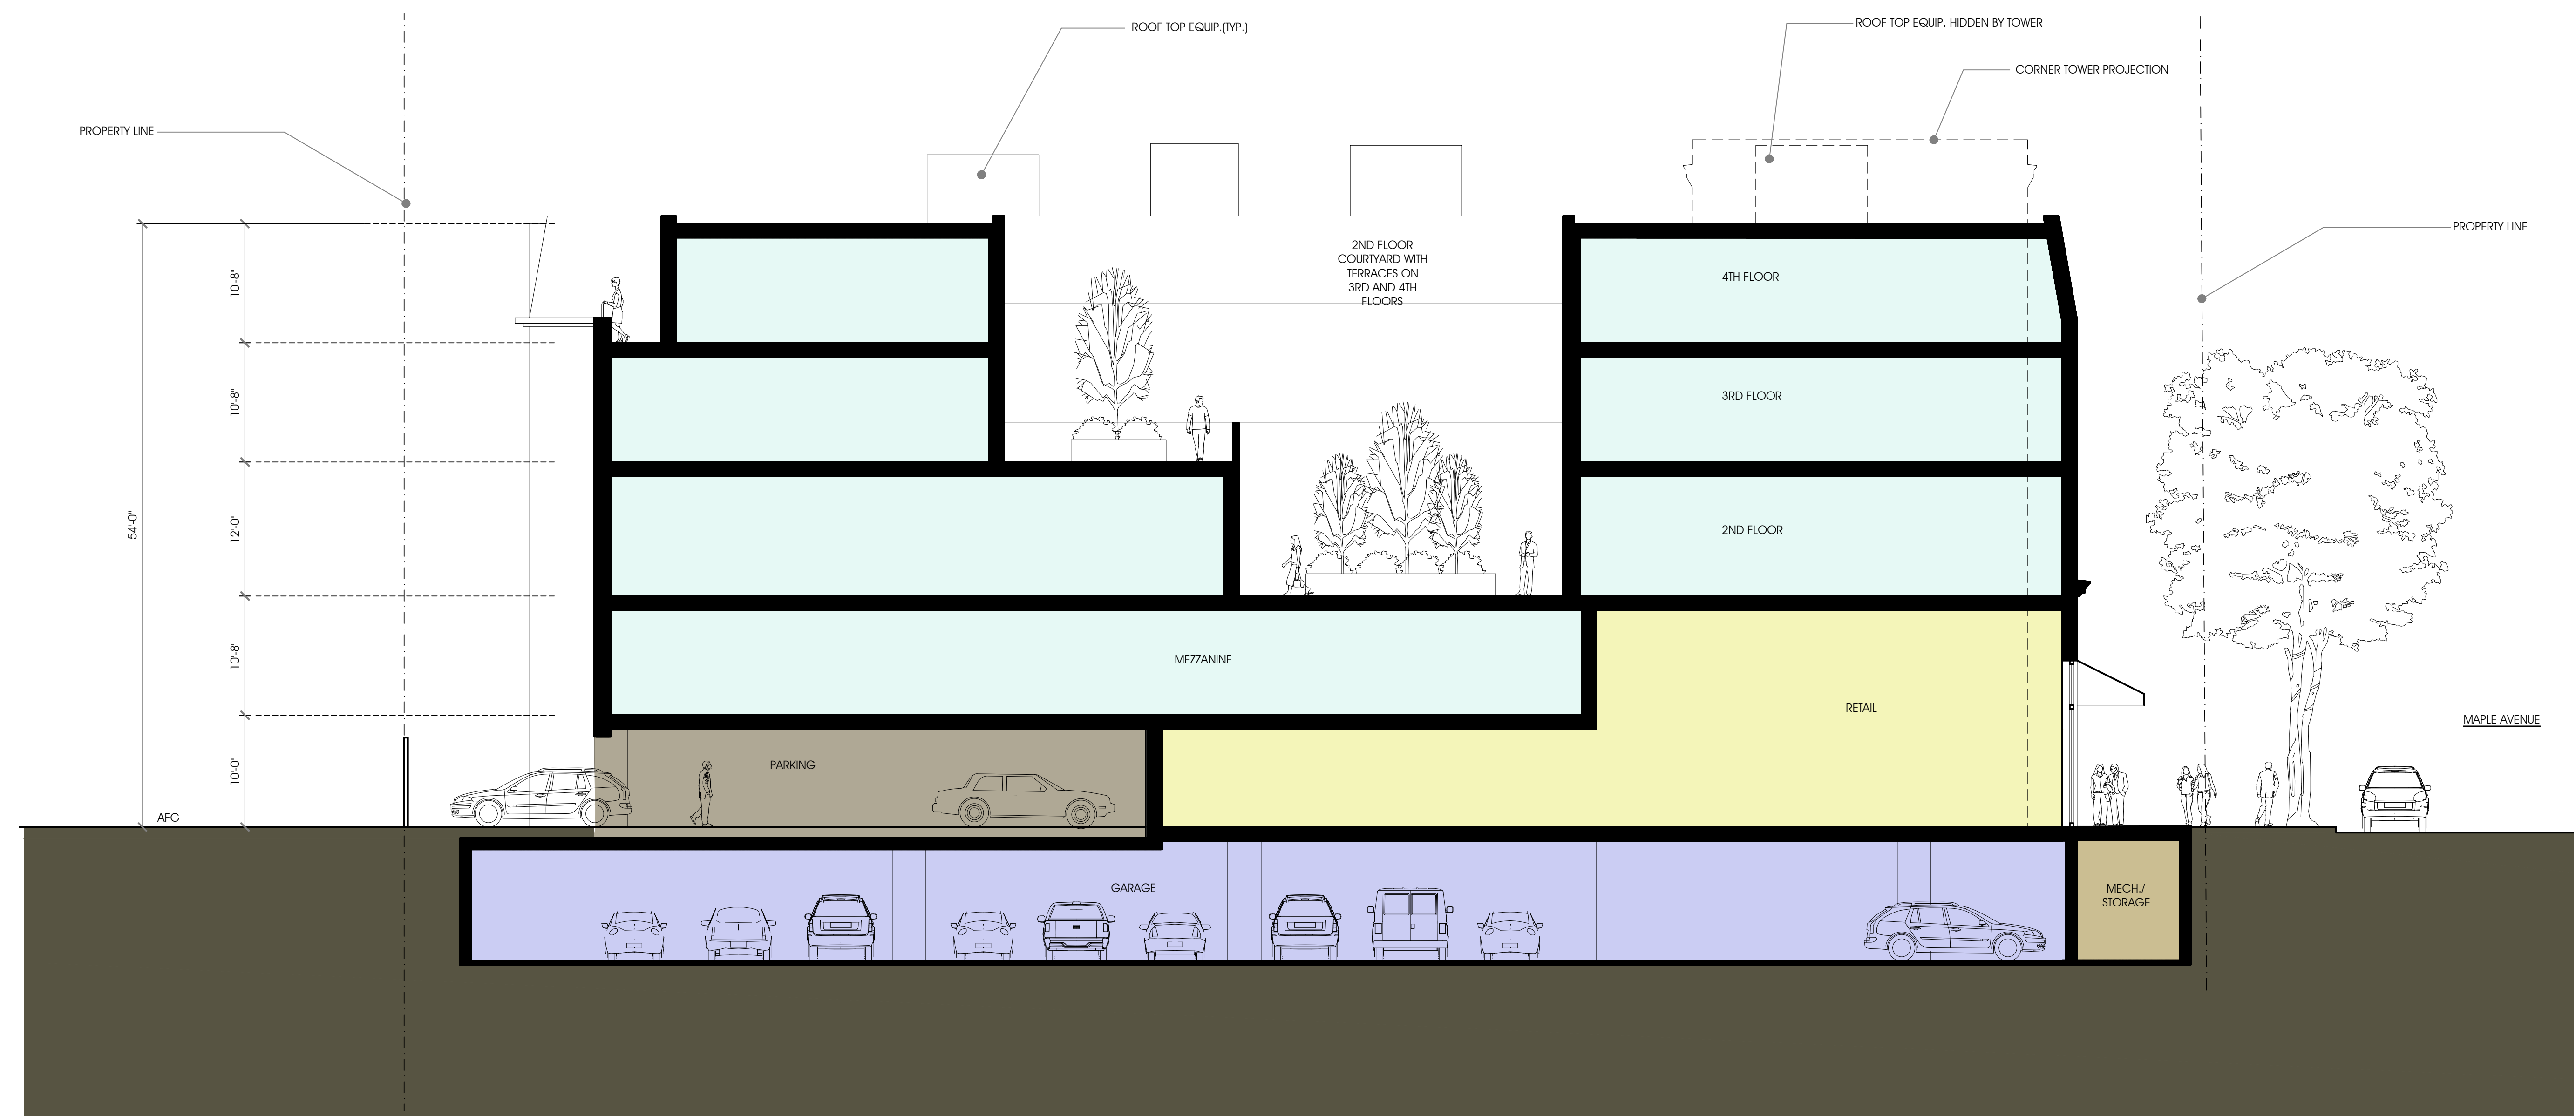

A

BUILDING SECTION
1/8" = 1'-0"

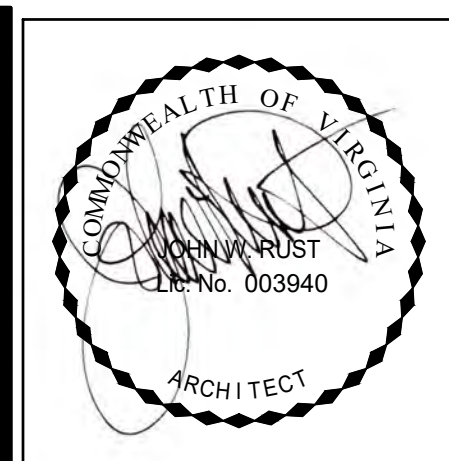

RUST | ORLING
ARCHITECTURE

1215 CAMERON STREET
ALEXANDRIA, VA 22314
T - 703.836.3205
F - 703.548.4779
admin@rustorling.com
www.rustorling.com

SUNRISE OF VIENNA
100 - 102 Maple Avenue East
Vienna, Virginia



18012

REVISIONS	
DATE	DESCRIPTION

BAR SUBMISSION
PLAN
02.08.19

SECTION

SHEET NO.
A3.2

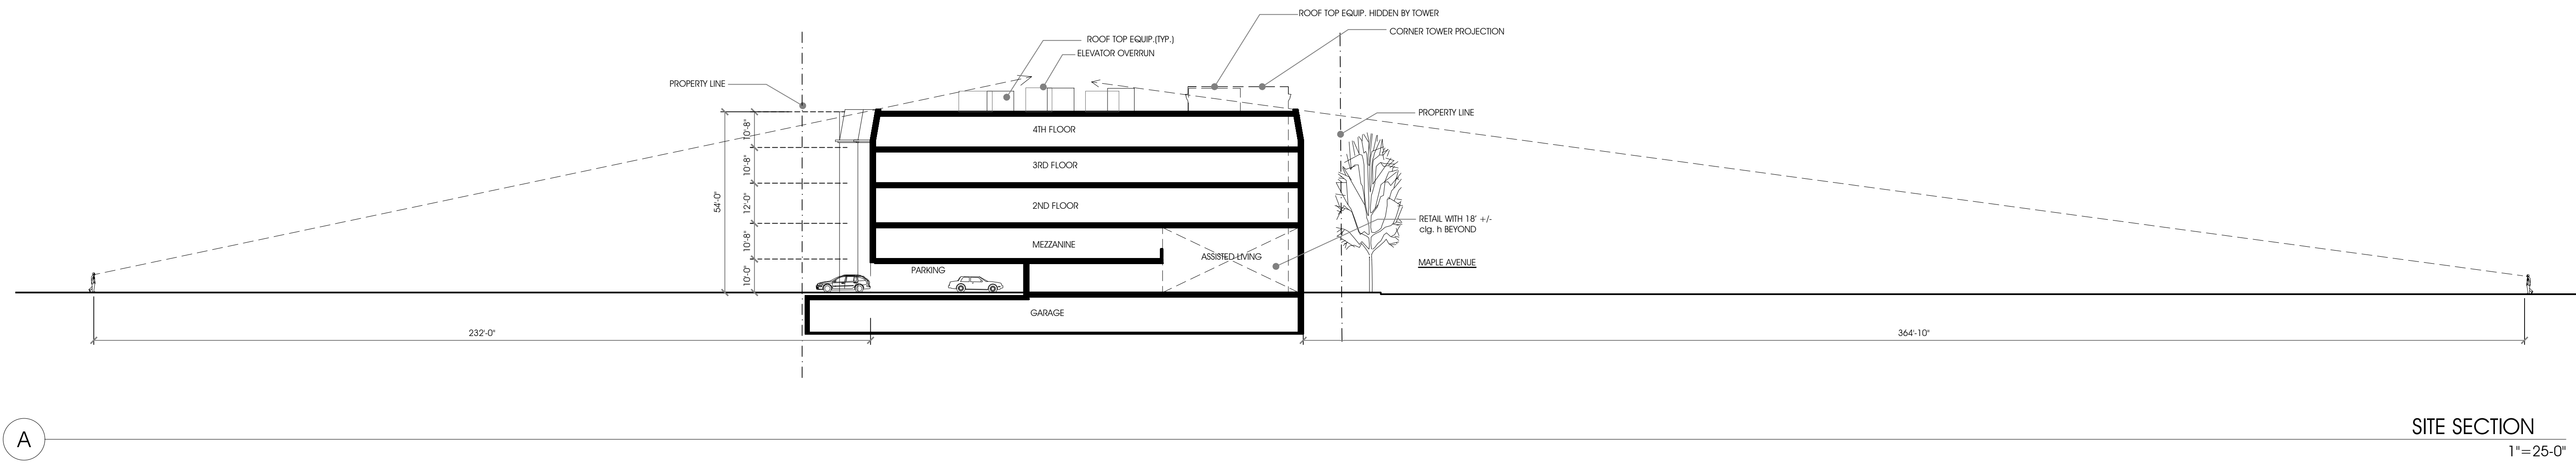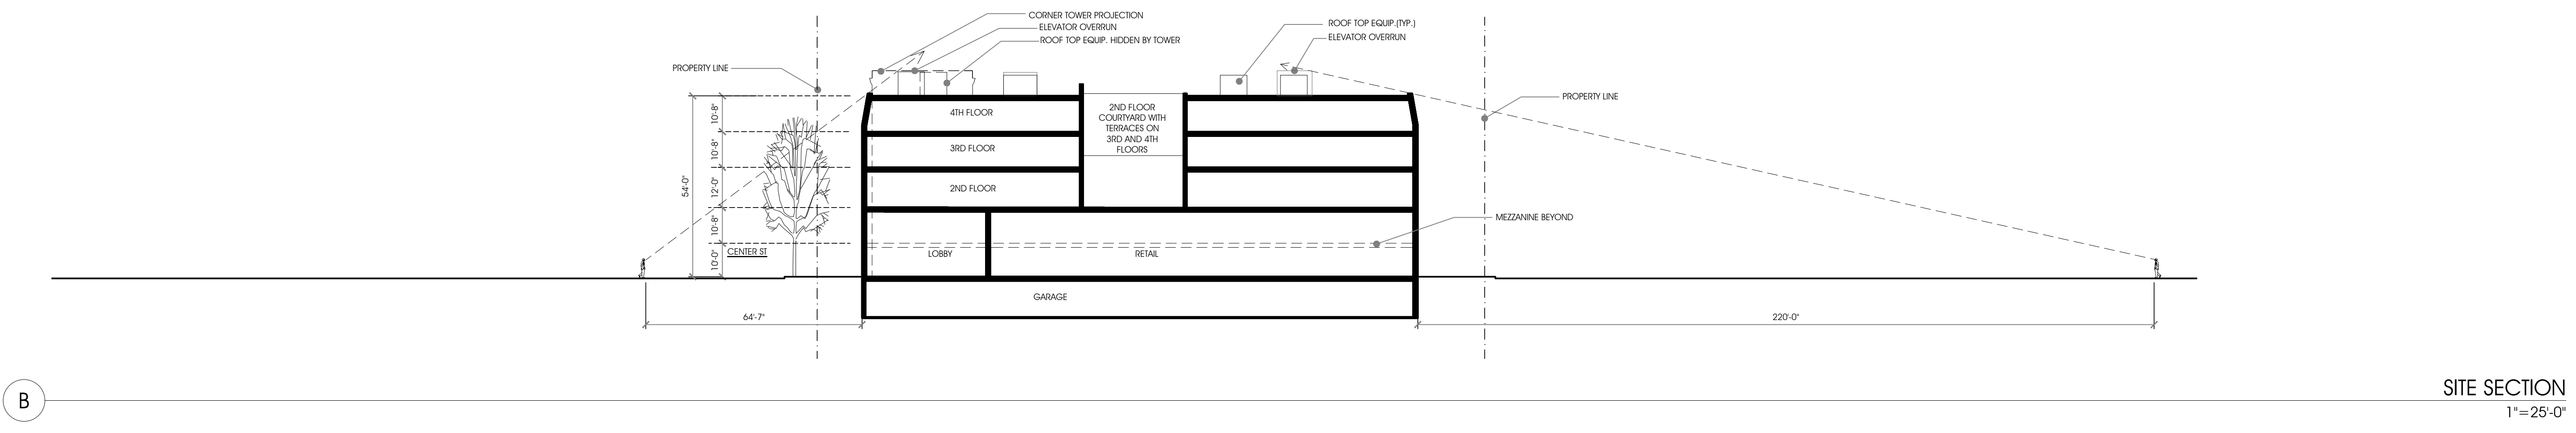




MAPLE AVENUE RENDERING



SOUTH AERIAL VIEW

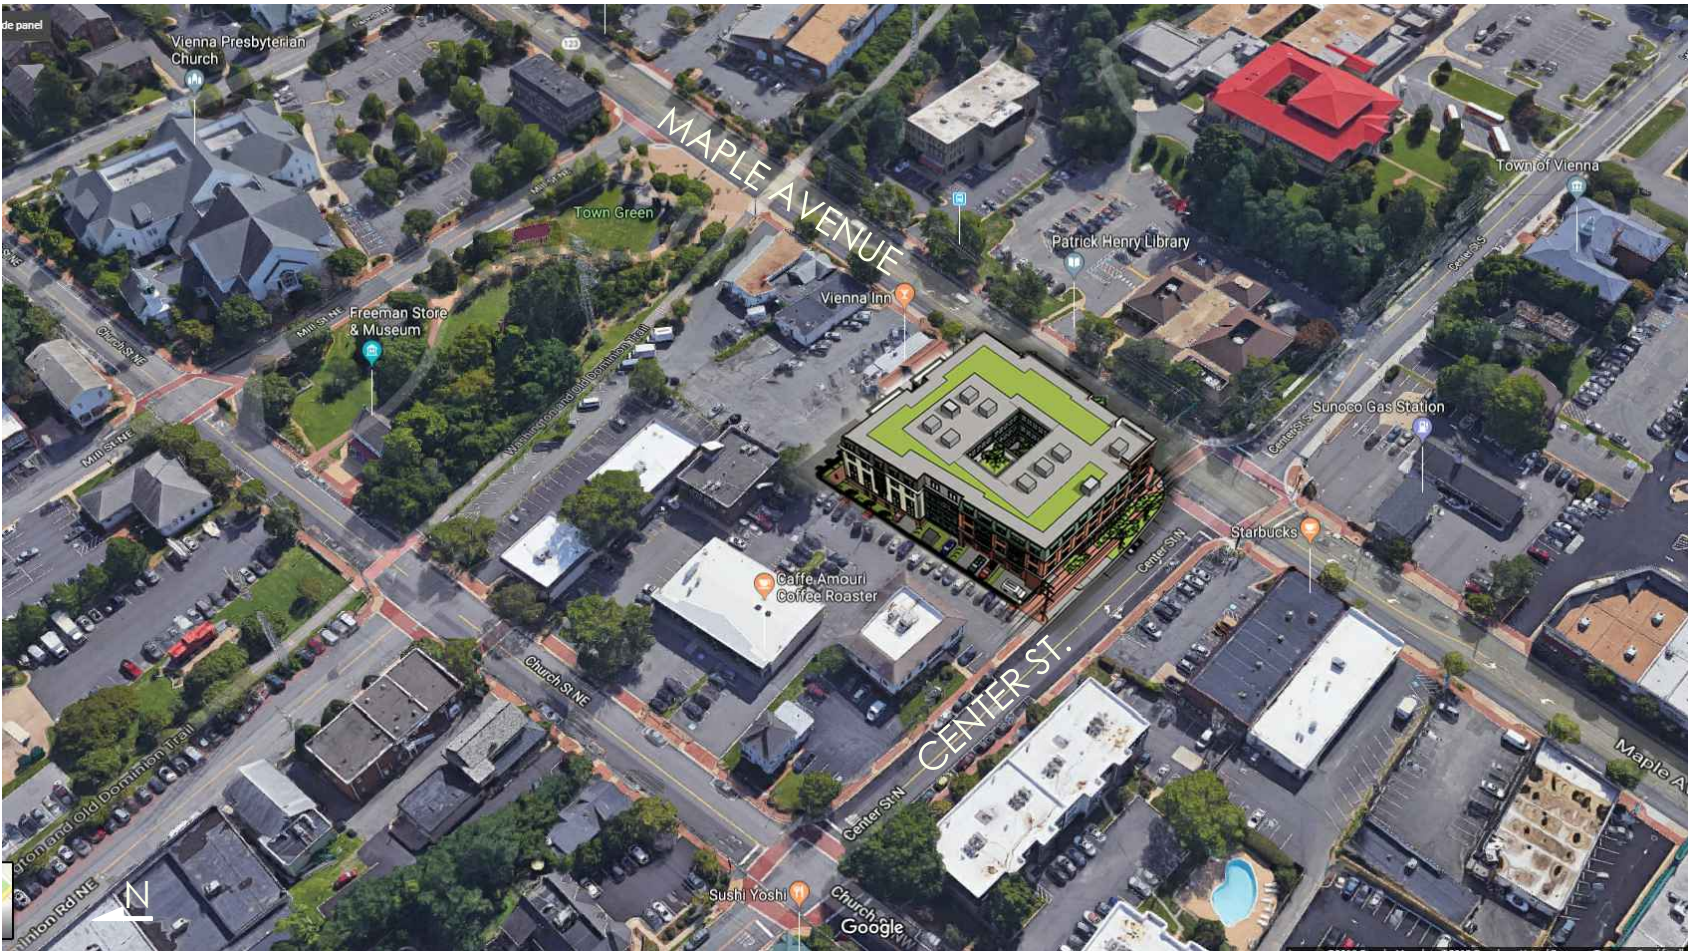

WEST AERIAL VIEW



NORTH AERIAL VIEW



EAST AERIAL VIEW



RUST | ORLING
ARCHITECTURE

1215 CAMERON STREET
ALEXANDRIA, VA
22314
T - 703.836.3205
F - 703.548.4779
admin@rustorling.com
www.rustorling.com

SUNRISE OF VIENNA
100 - 102 Maple Avenue East
Vienna, Virginia

18012

REVISIONS	
DATE	DESCRIPTION

BAR SUBMISSION
PLAN
02.08.19

RENDERINGS

SHEET NO.
A4.1



D

VIEW 3



C

VIEW 2




B

VIEW 1



A

POINT OF VIEWS PLAN

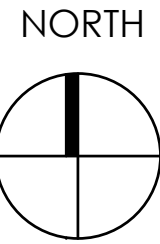

SUNRISE OF VIENNA

100 - 102 Maple Avenue East
Vienna, Virginia

18012

REVISIONS

DATE	DESCRIPTION

BAR SUBMISSION
PLAN
02.08.19

RENDERINGS

SHEET NO.

A4.2



RUST | ORLING
ARCHITECTURE

1215 CAMERON STREET
ALEXANDRIA, VA
22314

T - 703.836.3205
F - 703.548.4779
admin@rustorling.com
www.rustorling.com