



3/A1 TRANSPARENCY DIAGRAM

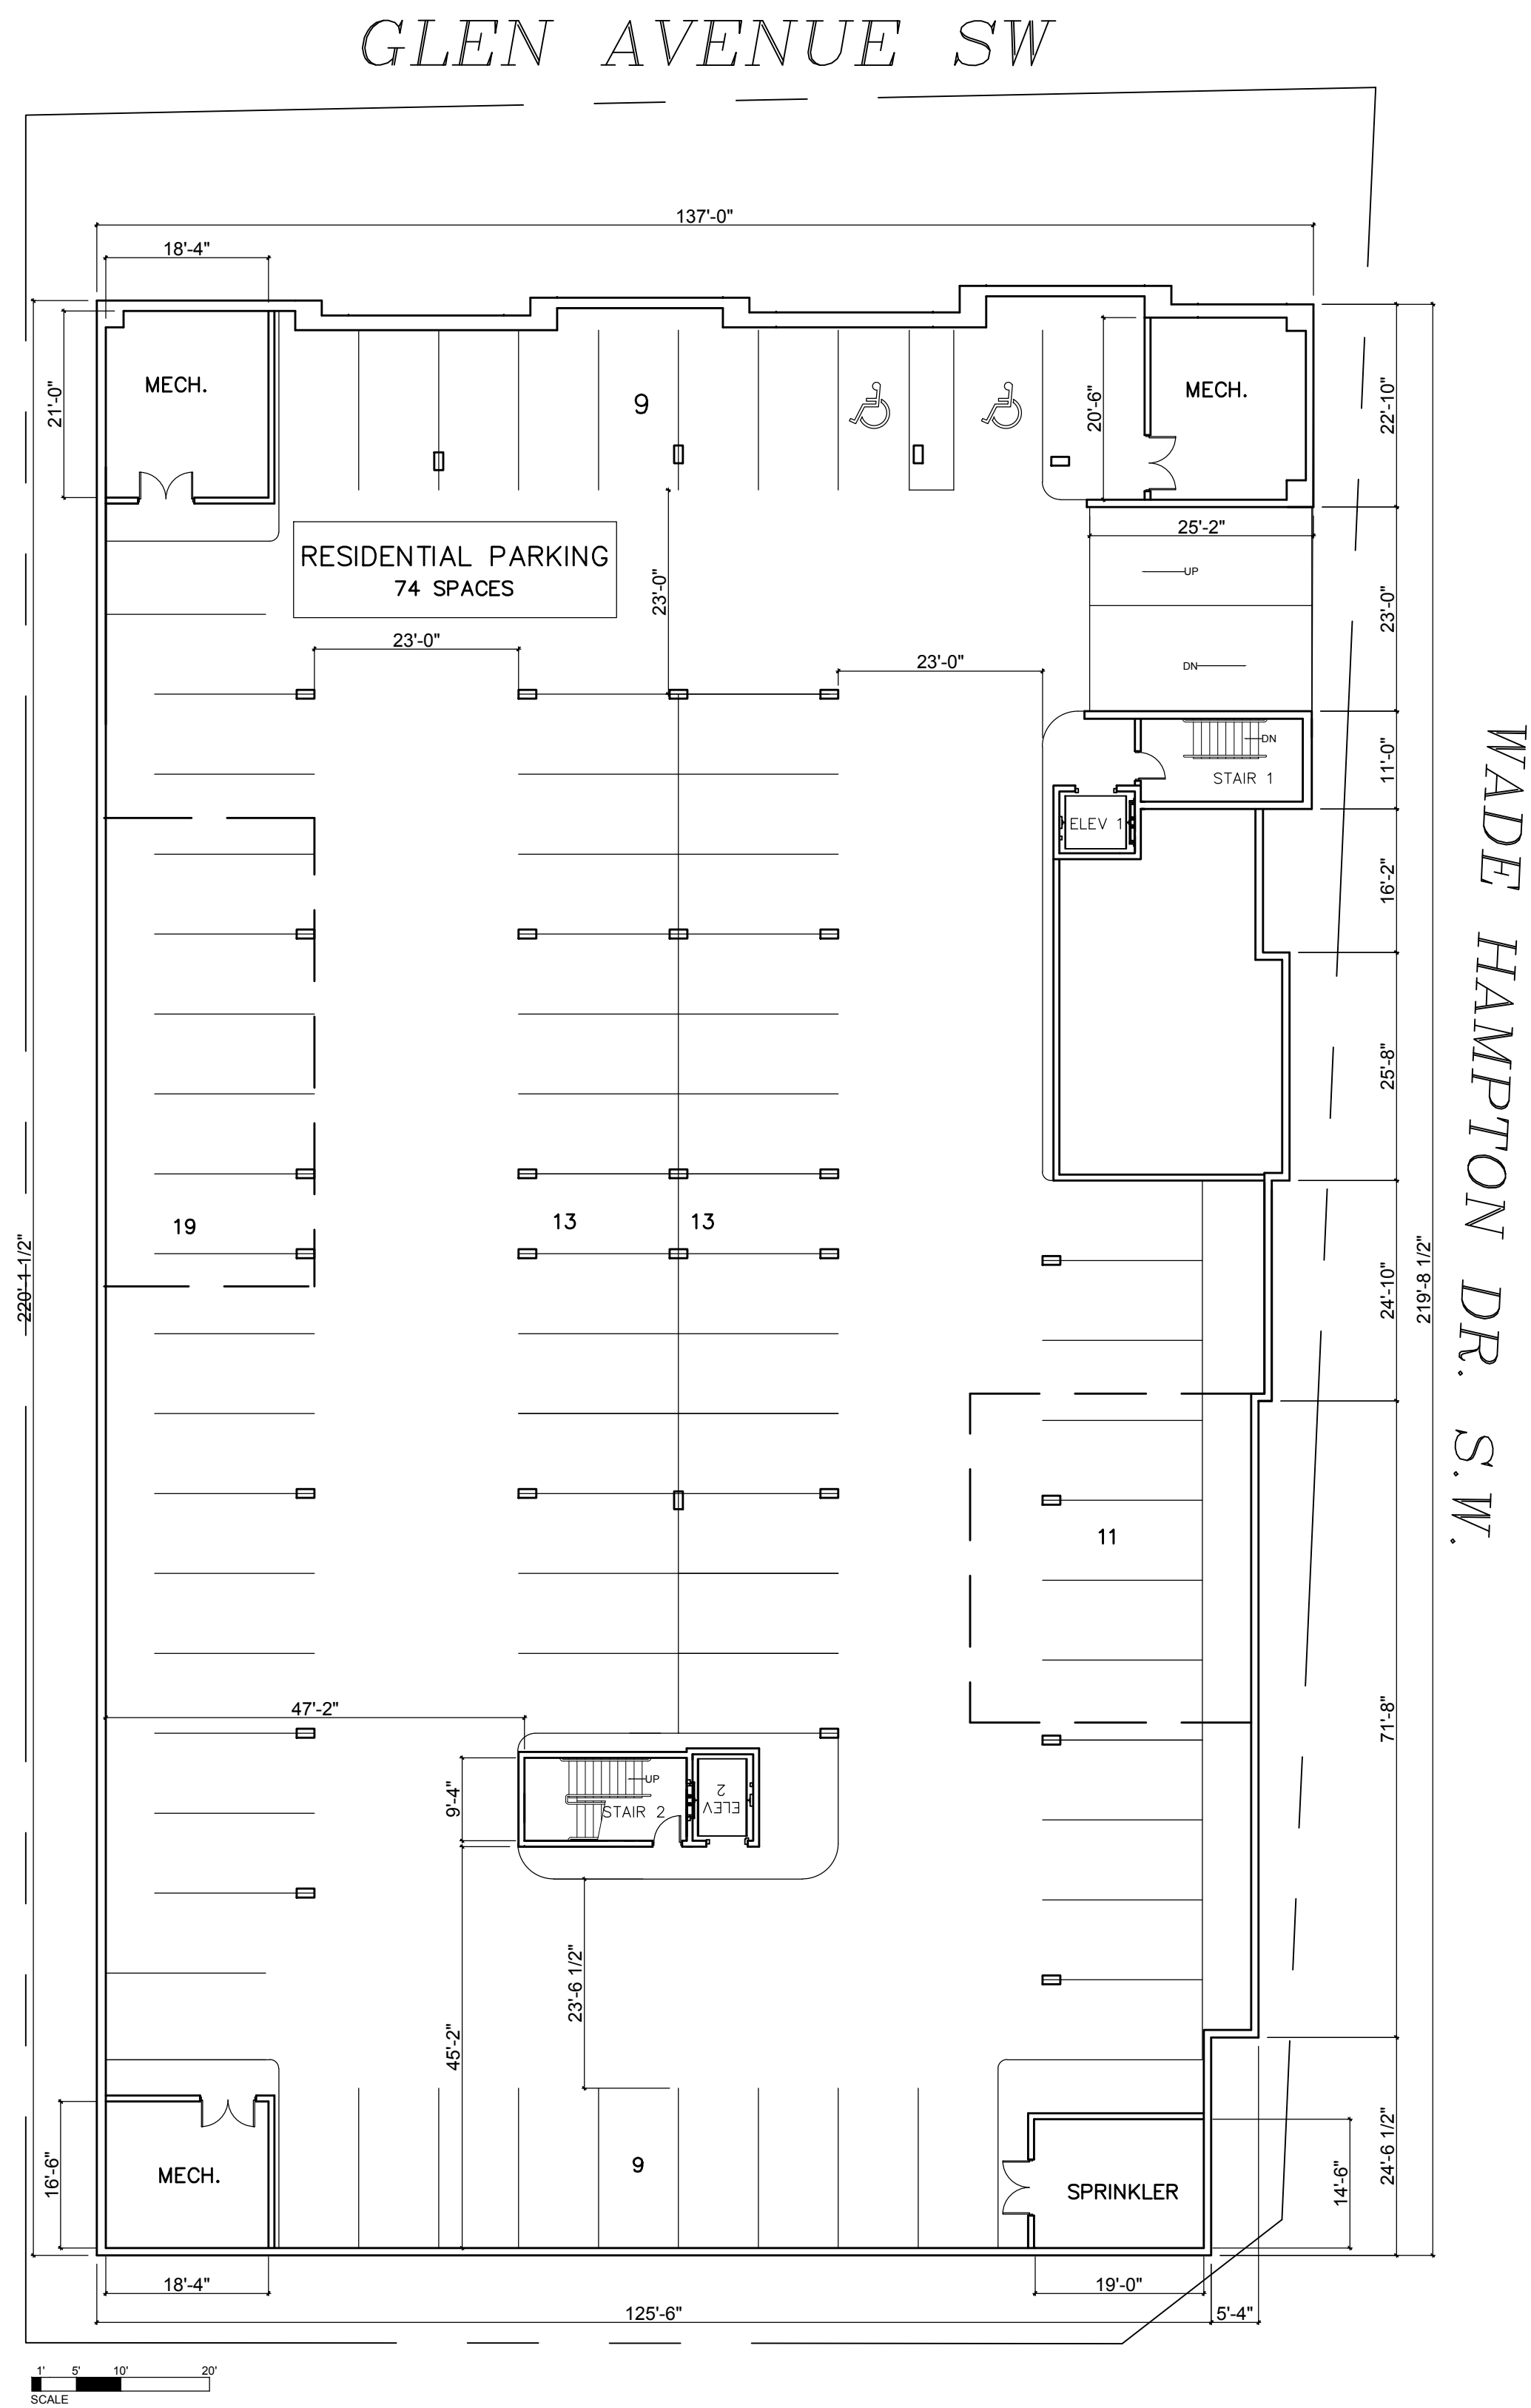

MAPLE AVENUE W. ~ RTE. 123

1/A1 BELOW GRADE PARKING

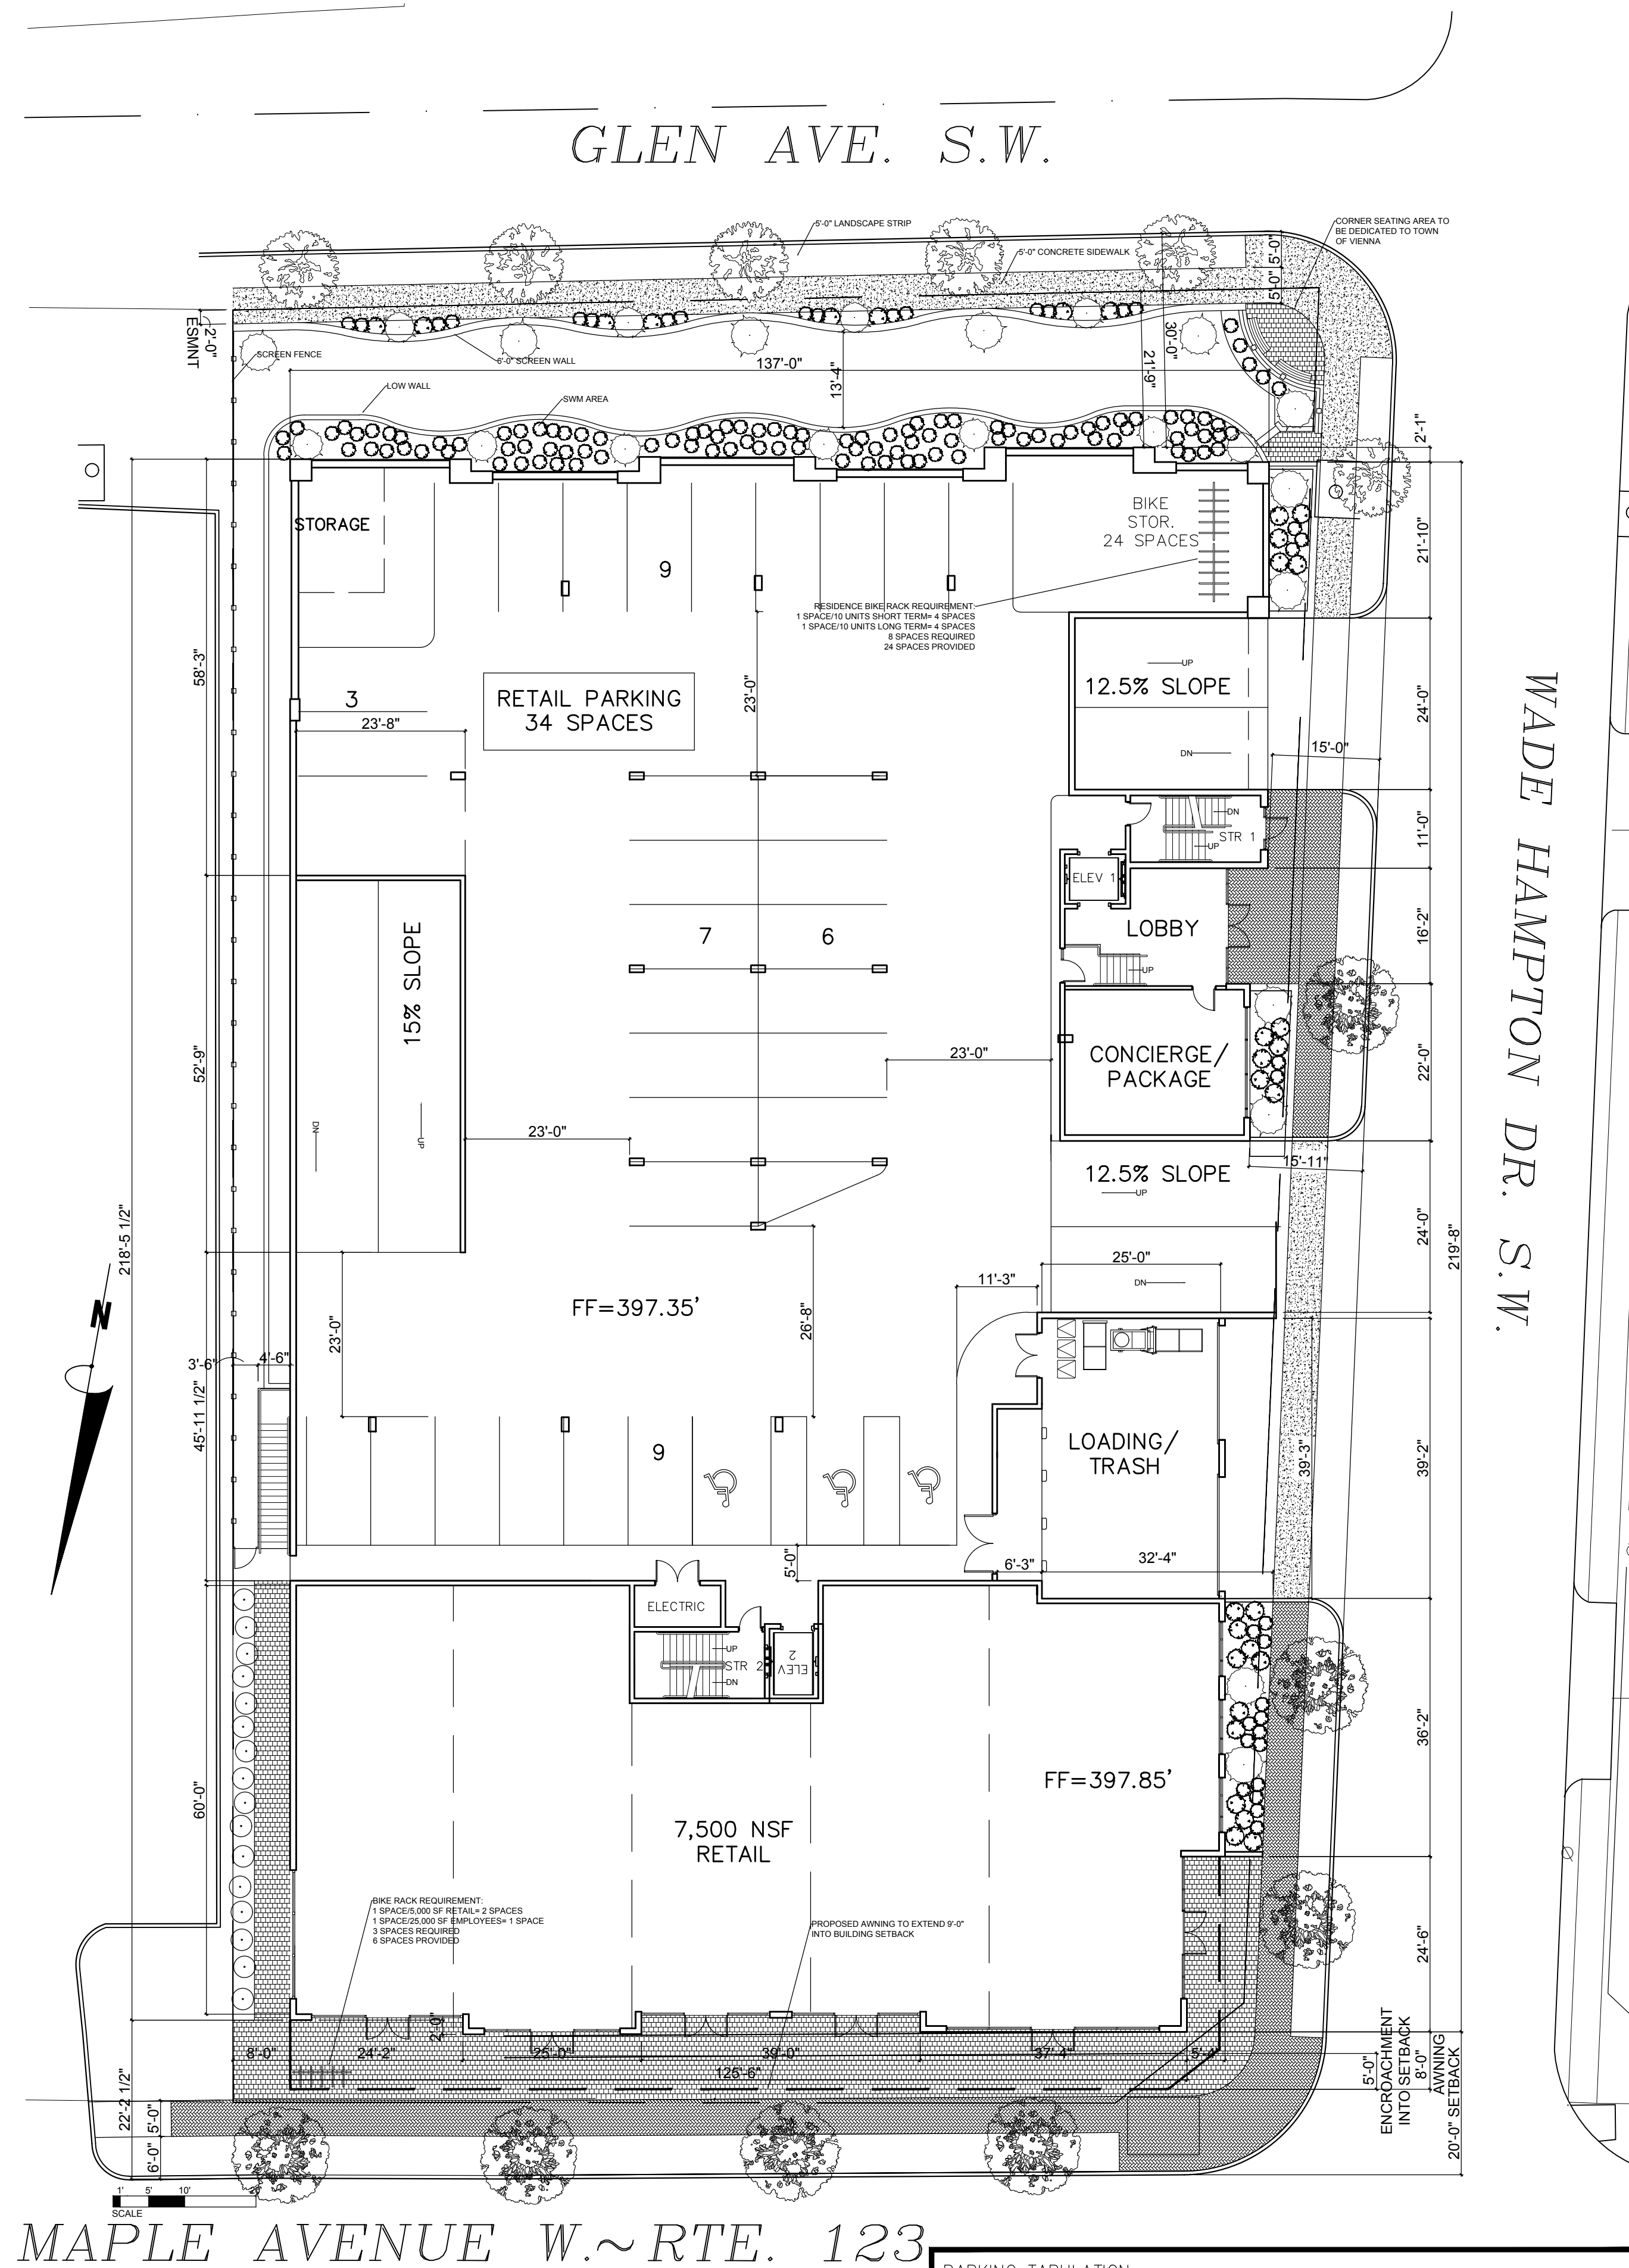

MAPLE AVENUE W.~ RTE. 123

NOTE: LANDSCAPING SHOWN IS FOR DIAGRAMATICAL PURPOSES ONLY AND DOES NOT REFLECT FINAL LANDSCAPE PLAN

2/A1 GROUND LEVEL PLAN

PARKING TABULATION:	
RETAIL -	7,500 SF @ 1 SPACE/200 SF..... 38 SPACES REQUIRED
RESIDENTIAL -	40 UNITS @ 2 SPACES/UNIT..... 80 SPACES REQUIRED
TOTAL SPACE REQUIRED.....	118 SPACES REQUIRED
LOWER LEVEL PARKING.....	74 SPACES PROVIDED
GROUND LEVEL PARKING.....	34 SPACES PROVIDED
UPPER LEVEL RETAIL PARKING.....	45 SPACES PROVIDED
TOTAL SPACES PROVIDED.....	153 SPACES PROVIDED

KYLLO + PATTANA
ARCHITECTURE / INTERIORS
340 Mill Street, NE, Suite F
Vienna, VA 22180
Phone: 703.242.6603
Fax: 703.242.6604
Web: kylopattona.com

DATE: 3-19-19

JOB NUMBER: X

SCALE: X

DRAWN BY: X

CHECK BY: X

REVISIONS:


Copyright- No part of this drawing may be reproduced, stored in a retrieval system or transmitted in any form or by any means, mechanical, electrical, photocopying, recording or otherwise without the prior written permission of Kylo Pattana, LLC

BELOW GRADE PARKING & GROUND LEVEL PLANS

380 MAPLE AVENUE MAC REZONING OPTION 1

380 MILL STREET, VIENNA, VIRGINIA 22180

A1

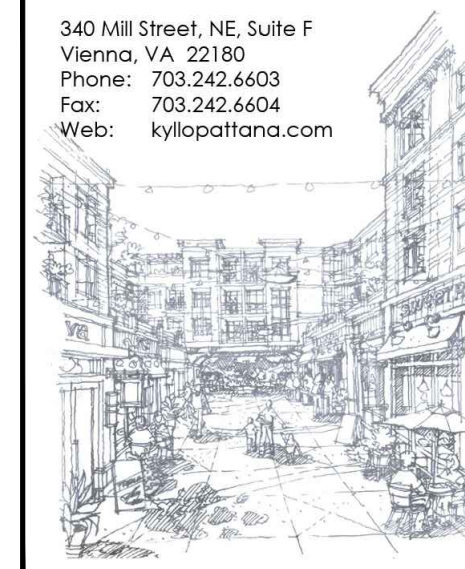

DATE: 3-19-19

JOB NUMBER: X

SCALE: X

DRAWN BY: X

CHECK BY: X


REVISIONS:

Copyright- No part of this drawing may be reproduced, stored in a retrieval system or transmitted in any form or by any means, mechanical, electrical, photocopying, recording or otherwise without the prior written permission of Kylo Pattana, LLC


**UPPER LEVEL RETAIL PARKING &
SECOND FLOOR RESIDENTIAL PLANS**

**380 MAPLE AVENUE MAC REZONING
OPTION 1**

380 MAPLE AVENUE WEST, VIENNA, VIRGINIA 22181

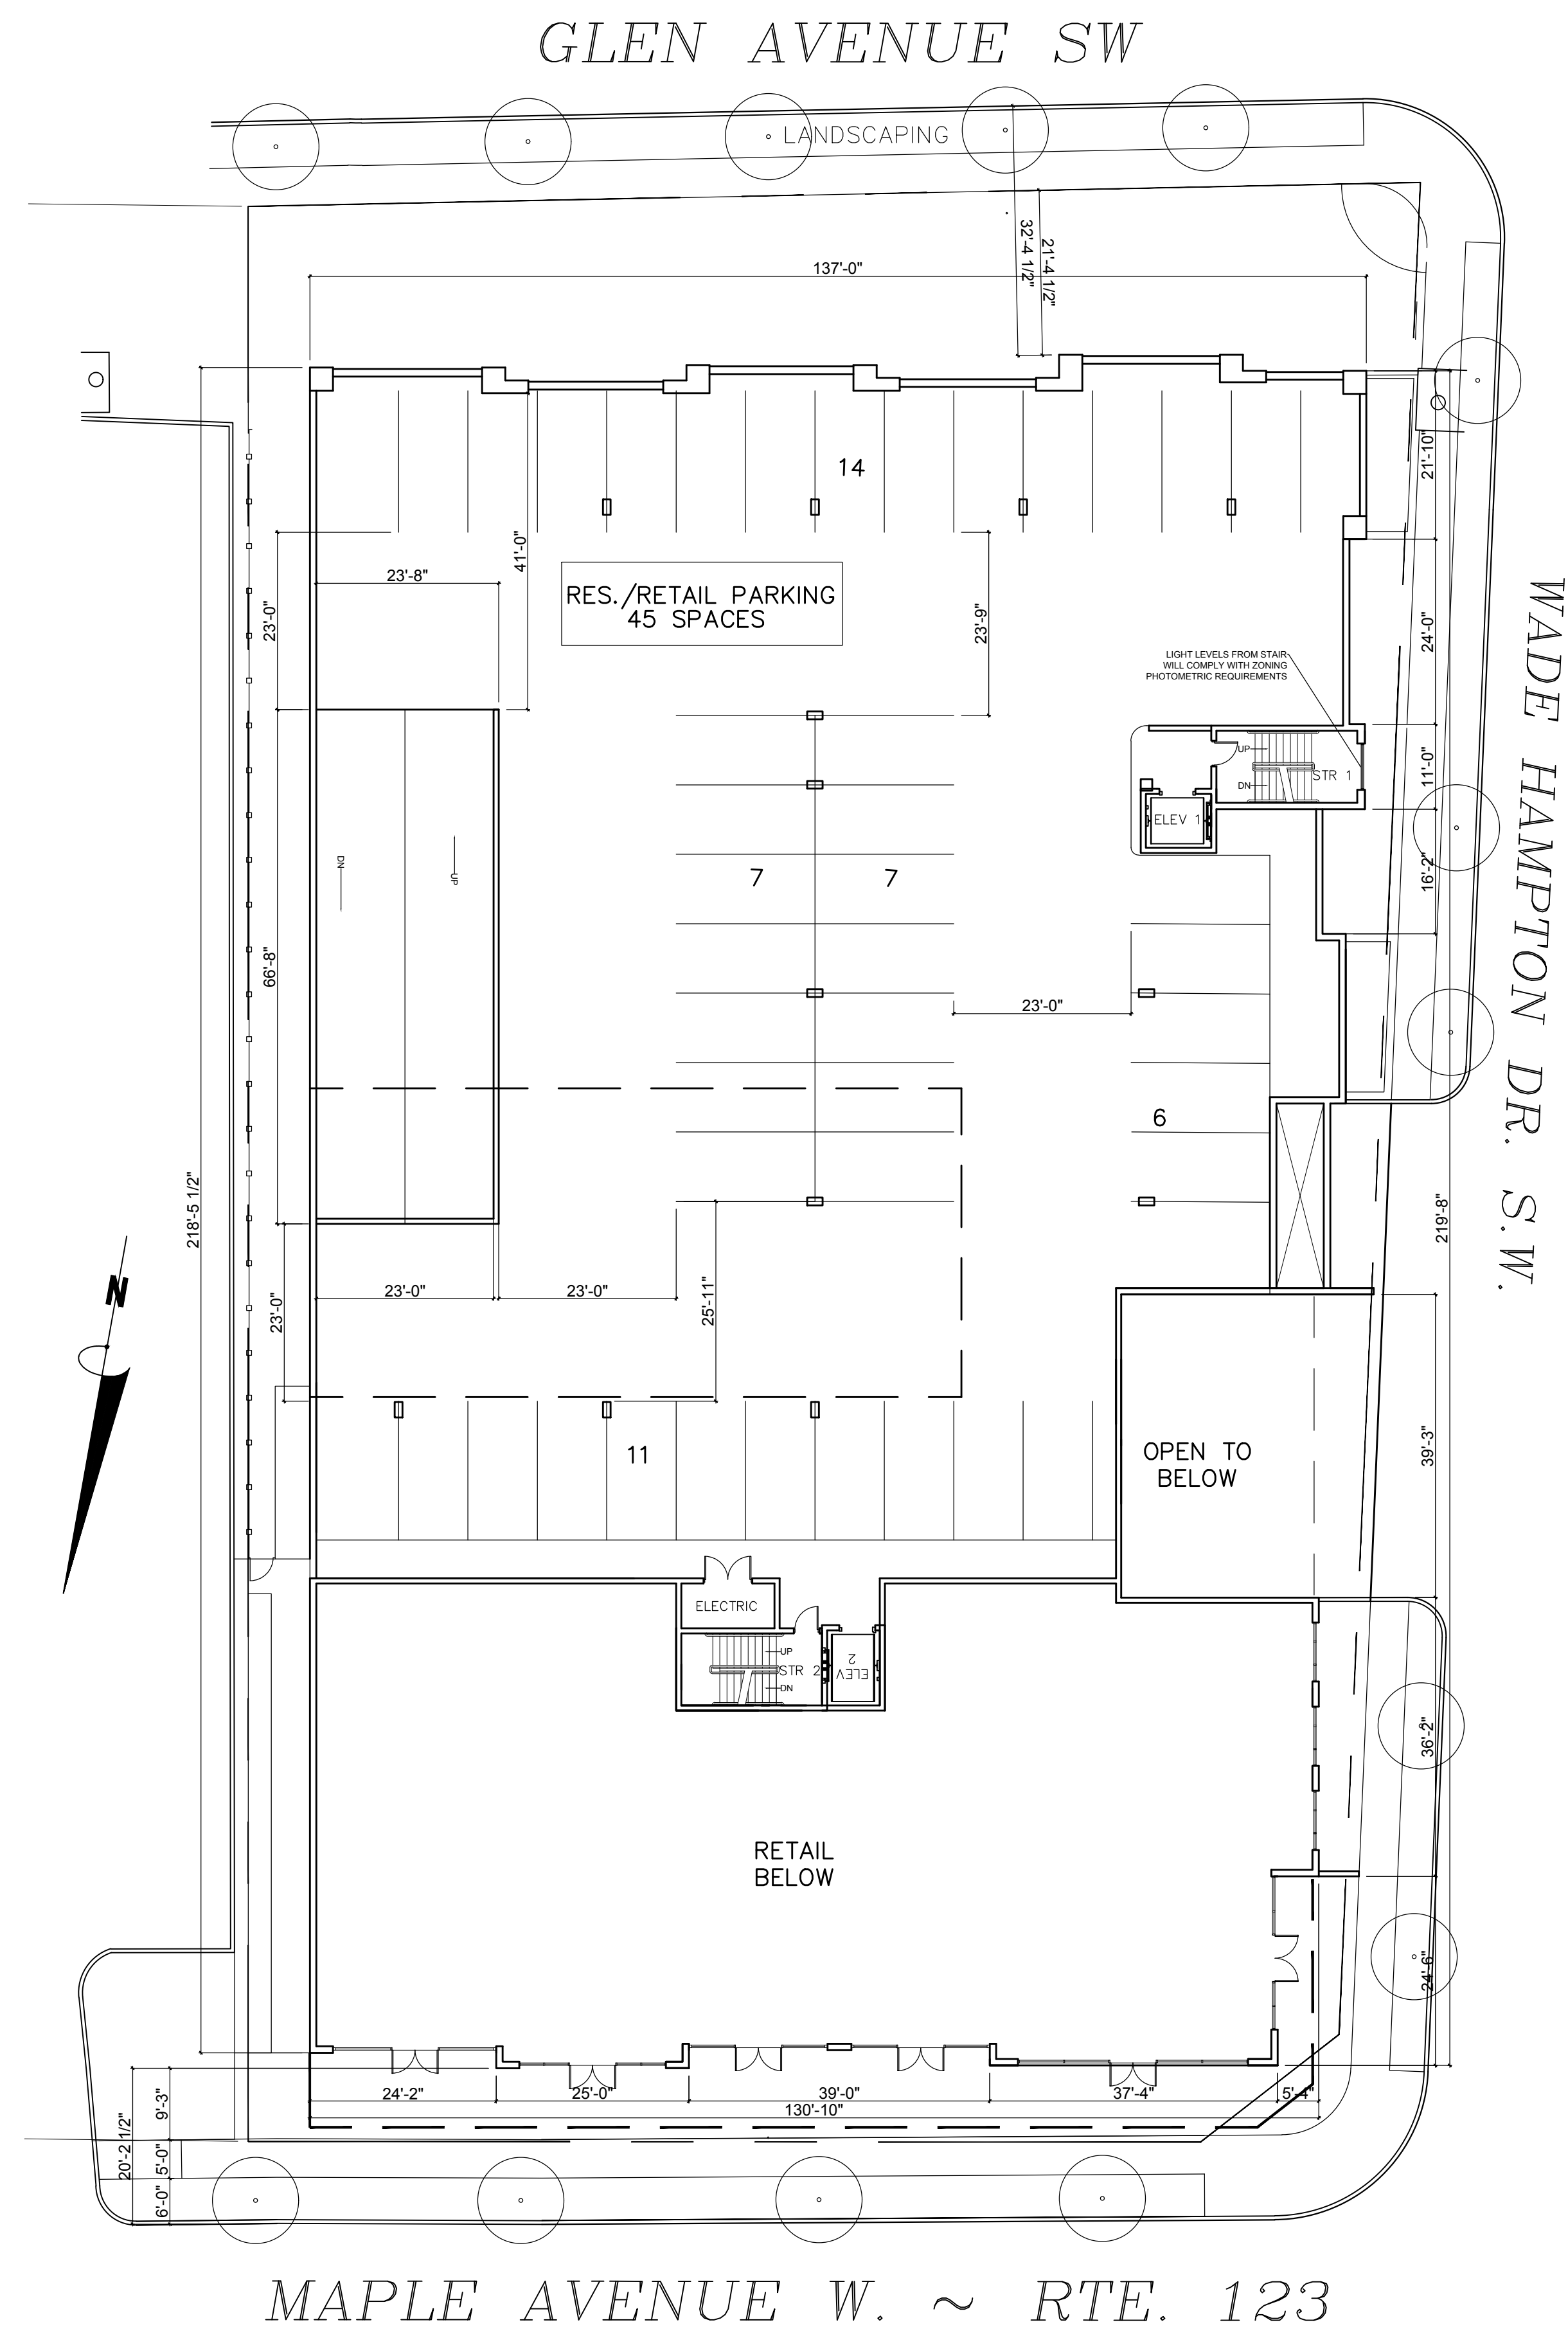

1/A2 UPPER LEVEL RETAIL PARKING PLAN

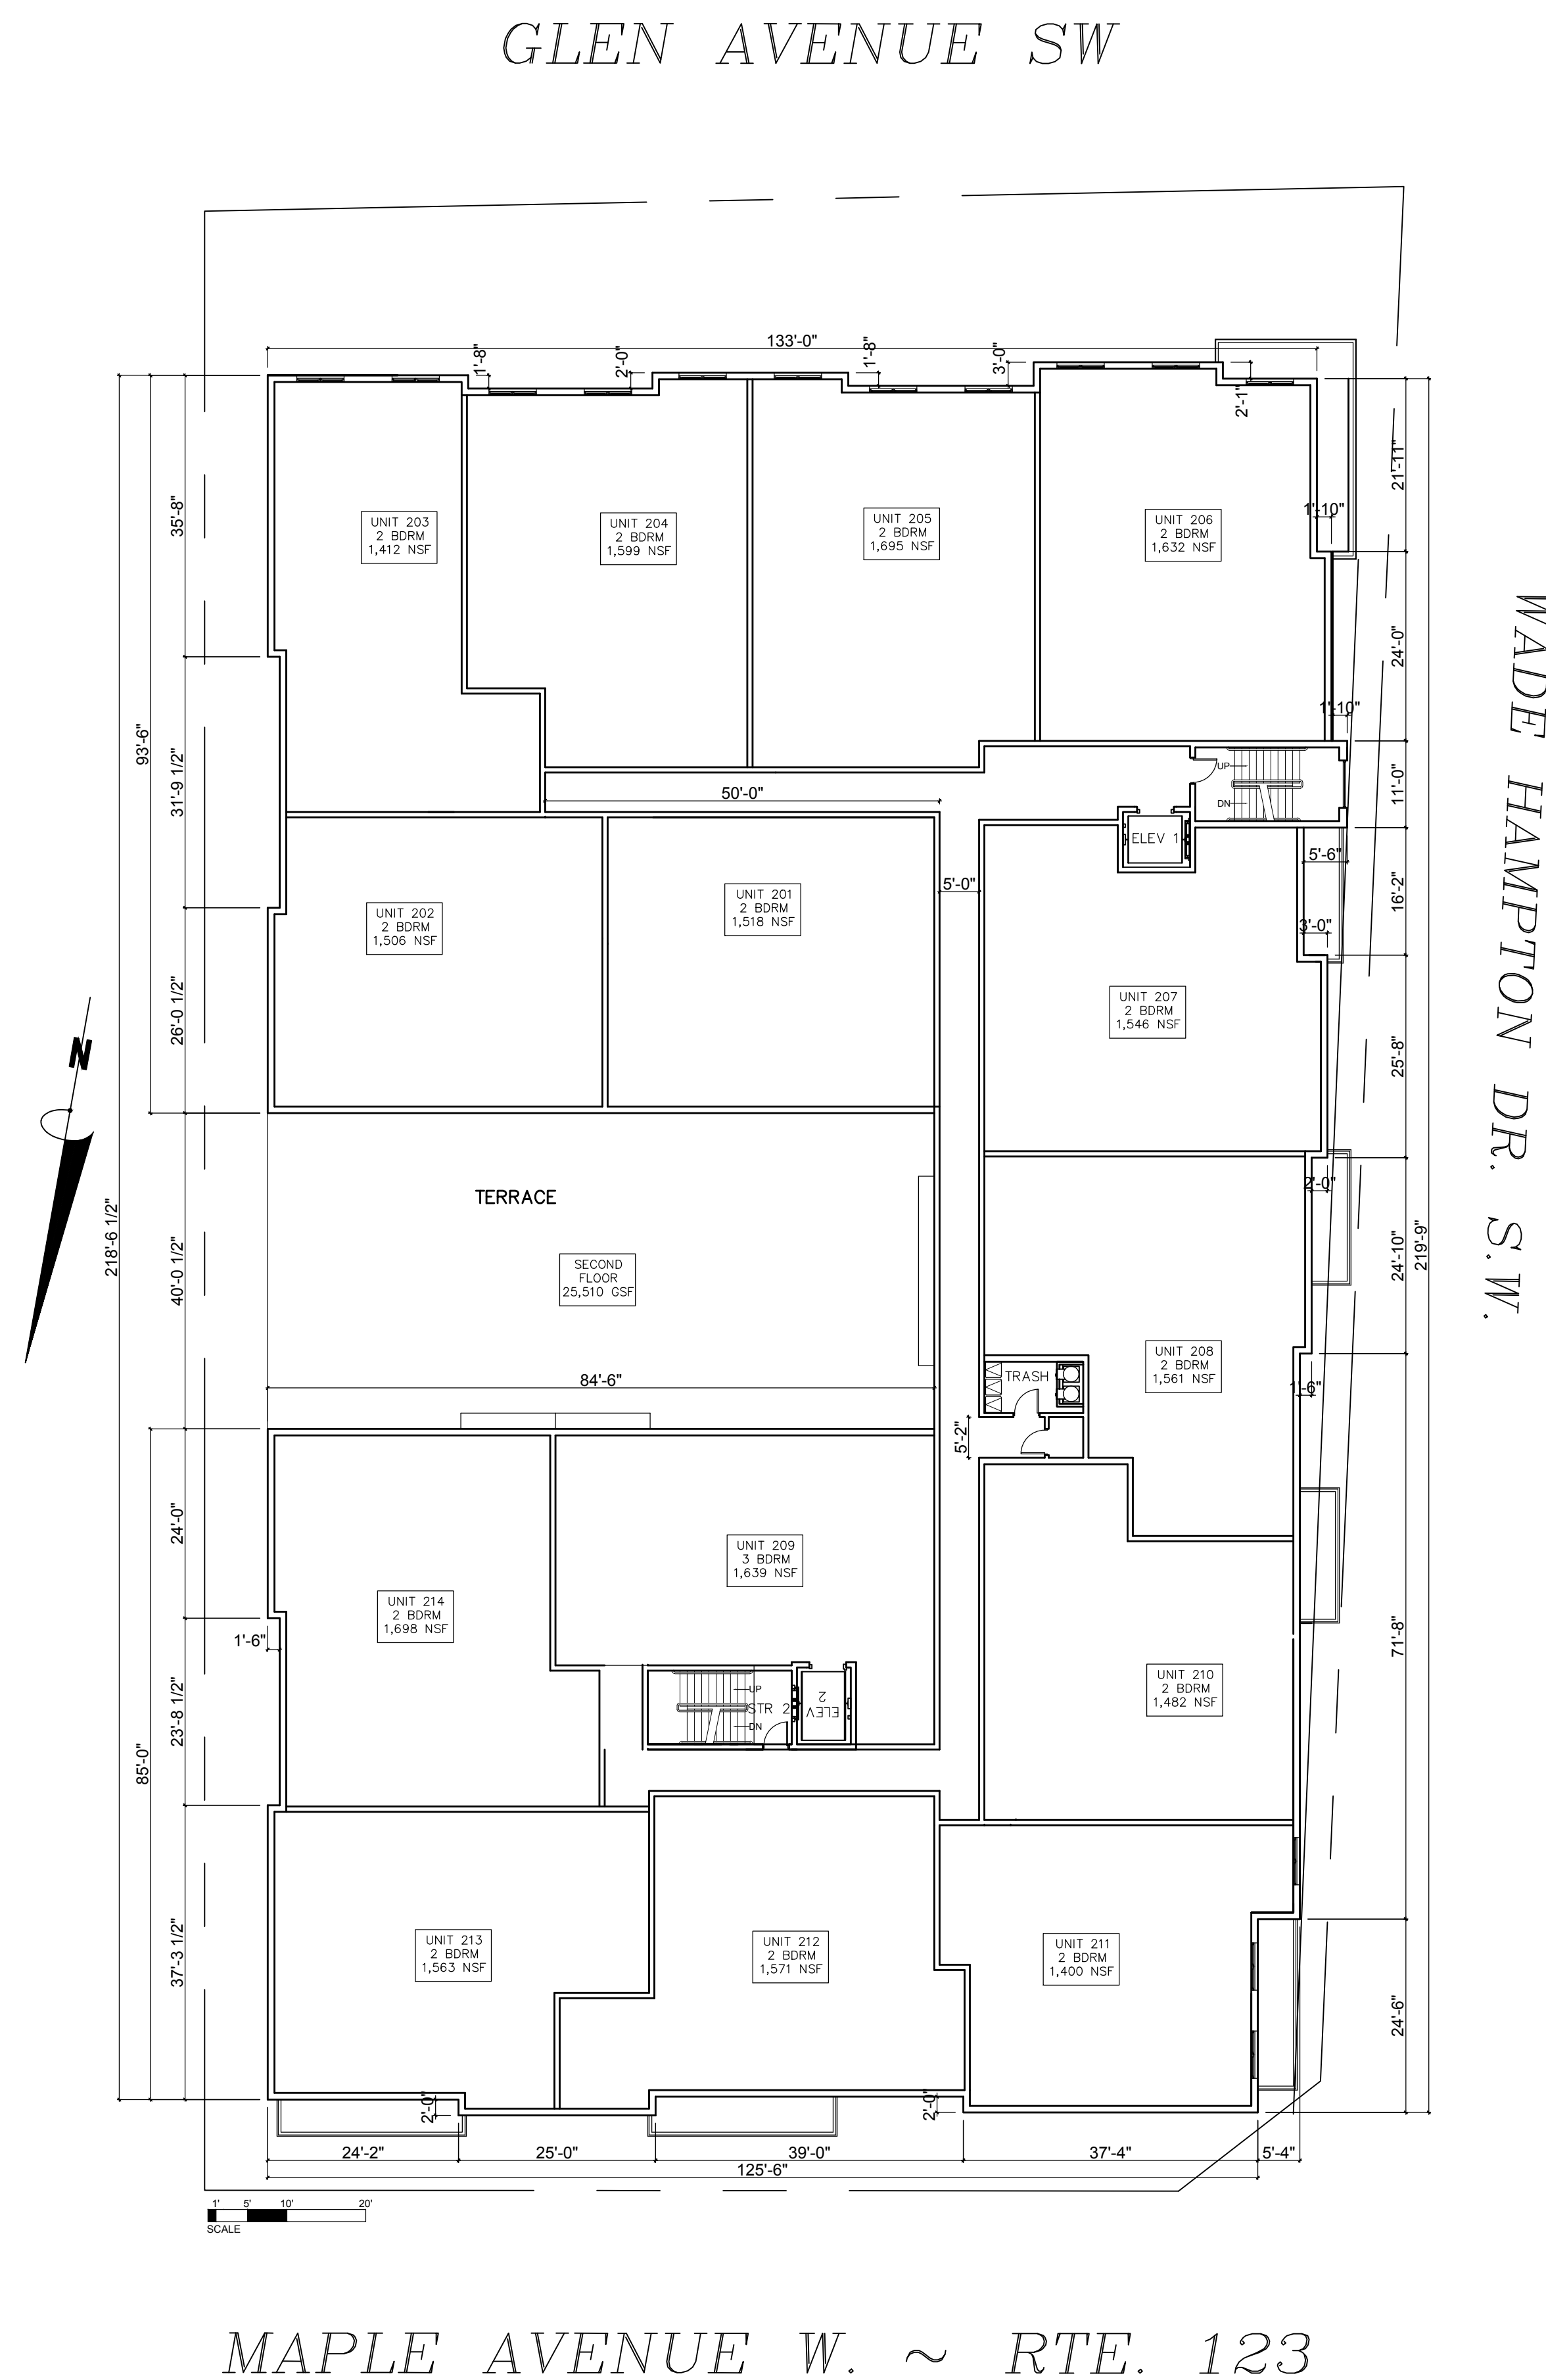

2/A2 **SECOND FLOOR RESIDENTIAL PLAN**
NTS

107'-0" FROM ADJACENT
RESIDENTIAL SETBACK

GLEN AVENUE SW




MAPLE AVENUE W. ~ RTE. 123

WADE HAMPTON DR. S.W.

107'-0" FROM ADJACENT
RESIDENTIAL SETBACK

GLEN AVENUE SW

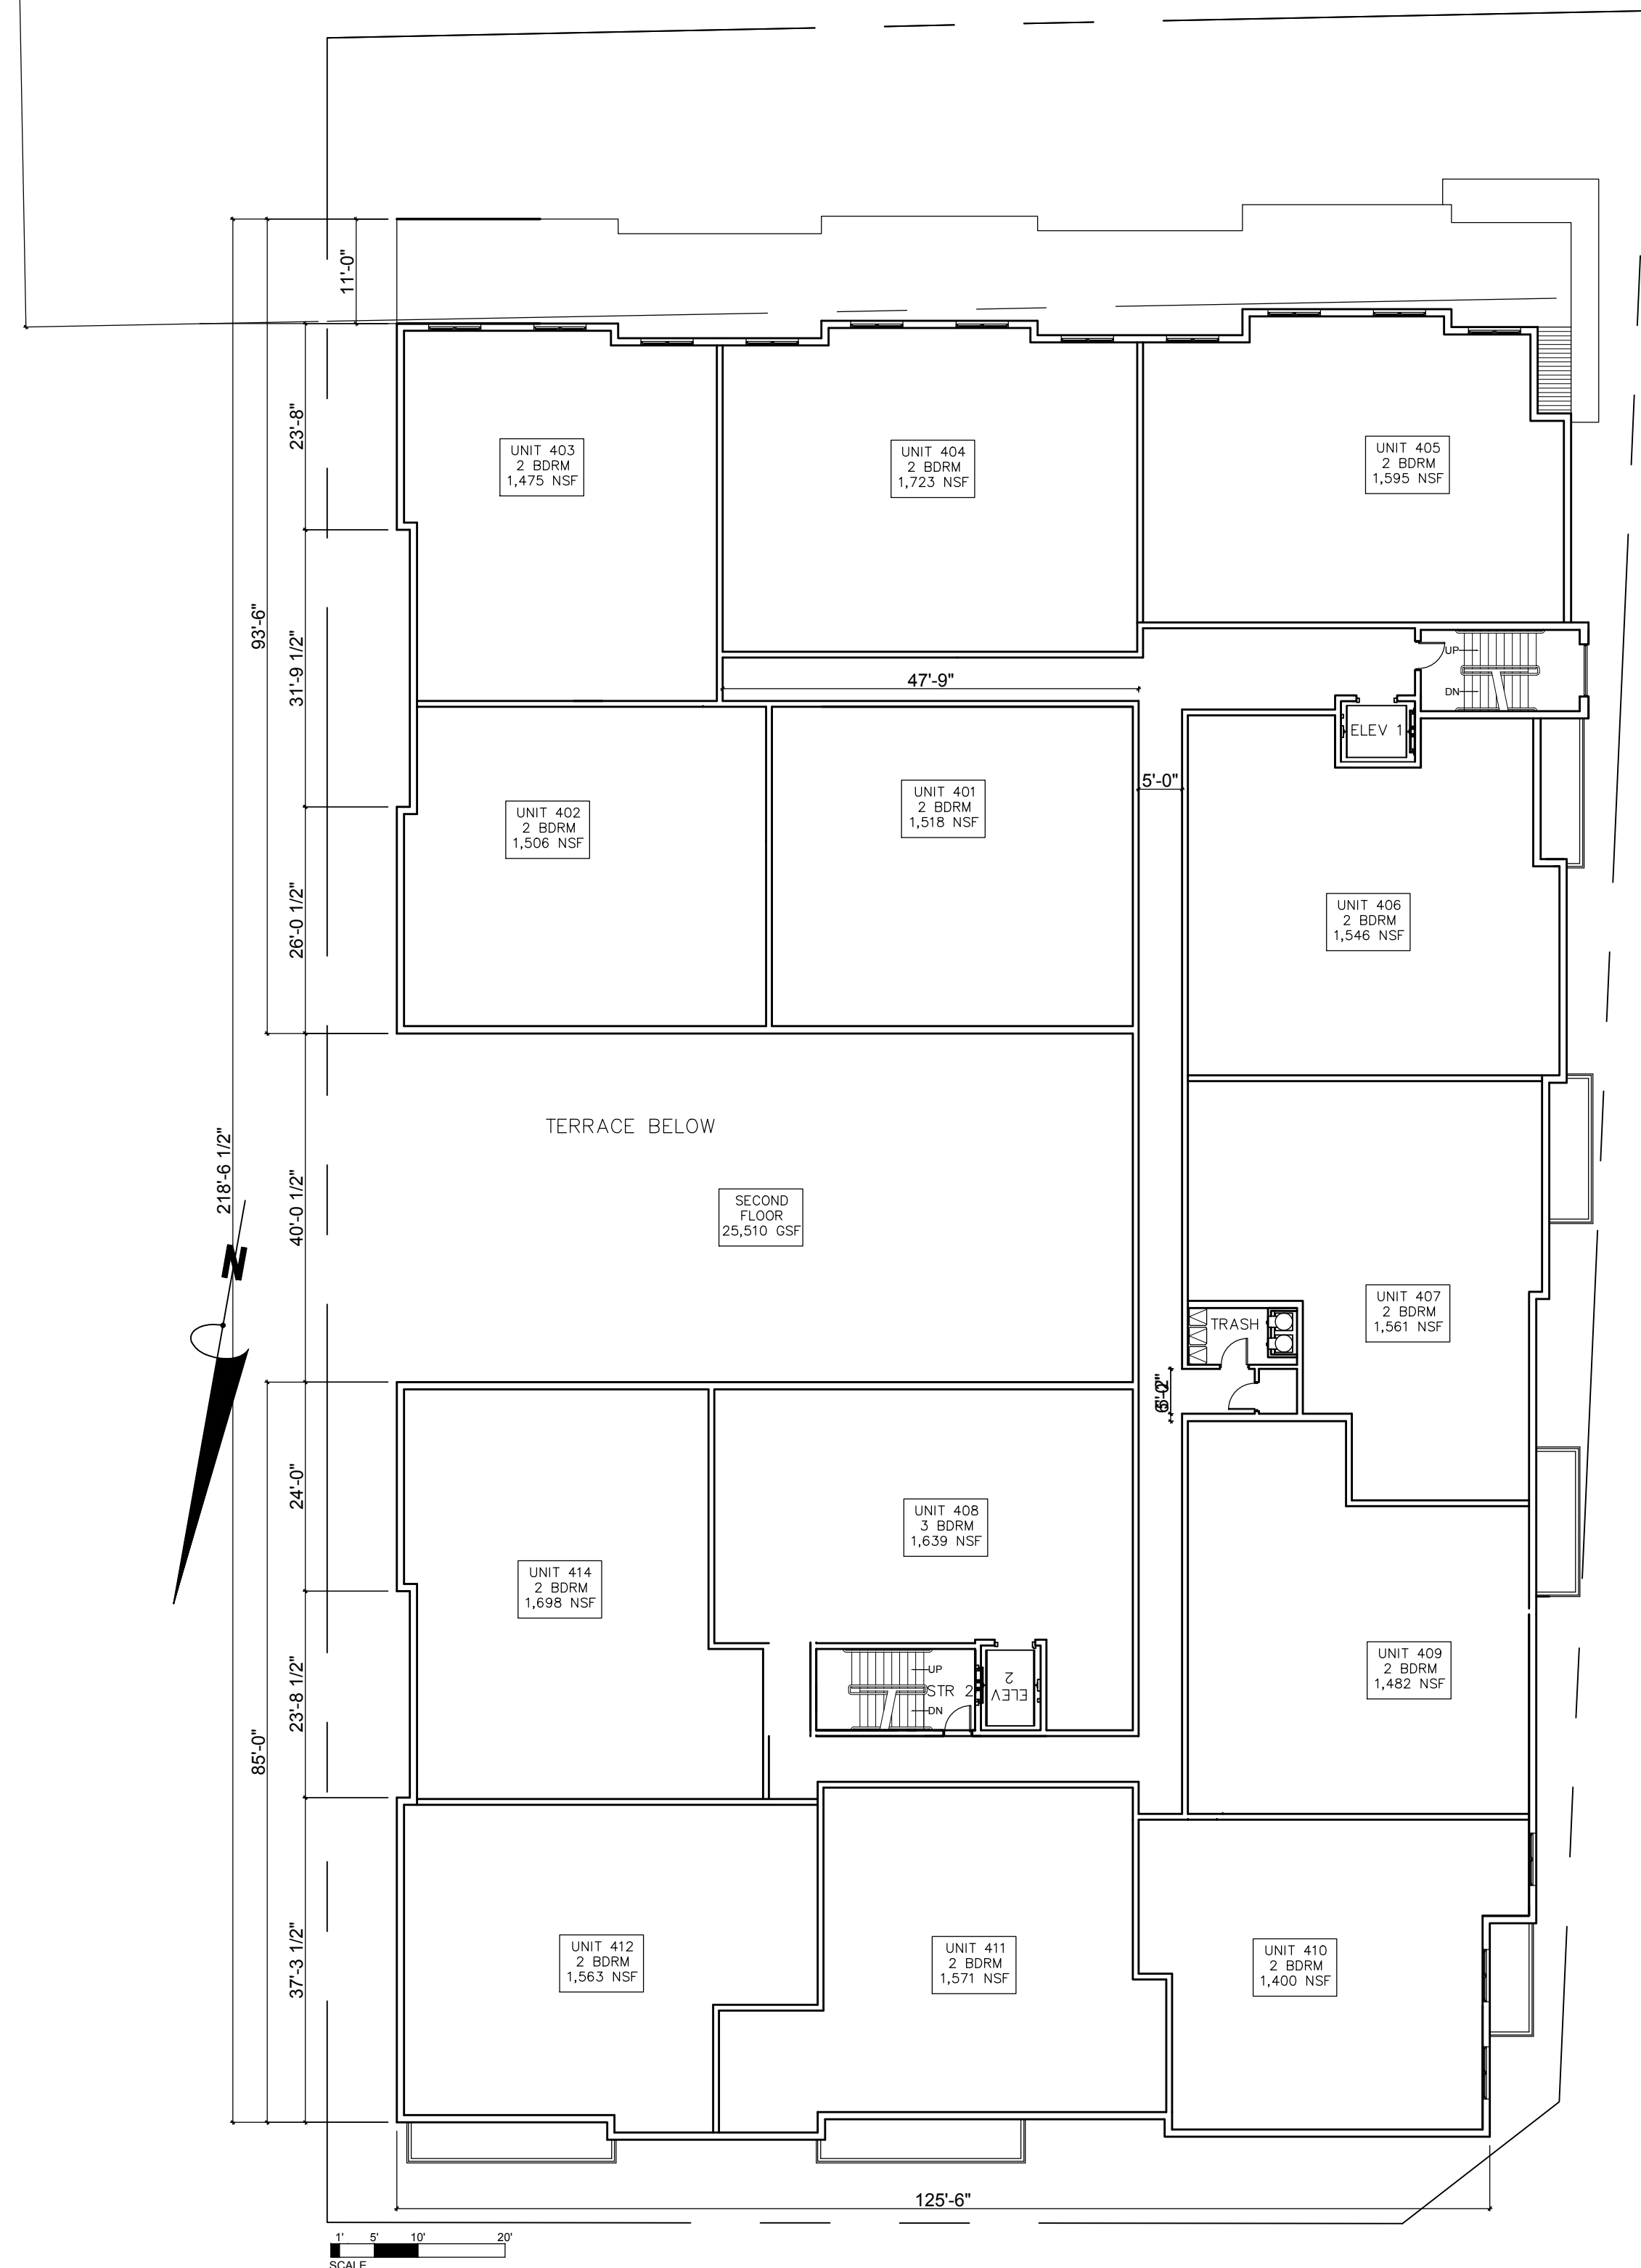

MAPLE AVENUE W. ~ RTE. 123

WADE HAMPTON DR. S.W.

KYLLO + PATTANA
ARCHITECTURE / INTERIORS
340 Mill Street, NE, Suite F
Vienna, VA 22180
Phone: 703.242.6603
Fax: 703.242.6604
Web: kylopatana.com

DATE:	3-19-19
JOB NUMBER:	X
SCALE:	X
DRAWN BY:	X
CHECK BY:	X
REVISIONS:	

Copyright- No part of this drawing may be reproduced, stored in a retrieval system or transmitted in any form or by any means, mechanical, electrical, photocopying, recording or otherwise without the prior written permission of Kylo Pattana, LLC

THIRD & FOURTH LEVEL RESIDENTIAL PLANS

380 MAPLE AVENUE MAC REZONING OPTION 1


380 MAPLE AVENUE WEST, VIENNA, VIRGINIA 22180

A3


KYLLO + PATTANA

ARCHITECTURE / INTERIORS

340 Mill Street, NE, Suite F
Vienna, VA 22180
Phone: 703.242.6603
Fax: 703.242.6604
Web: kylopatana.com

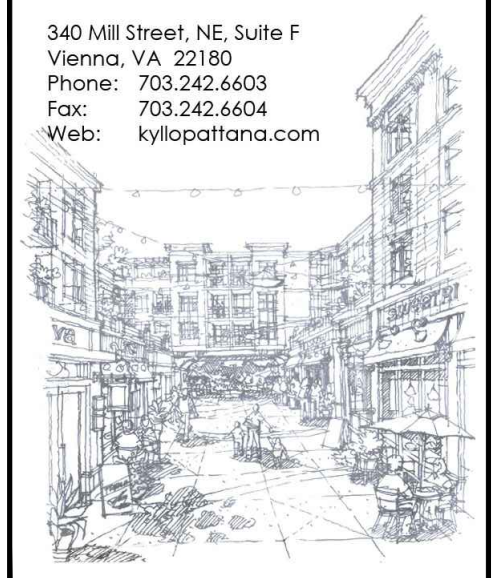

DATE:	3-19-19
JOB NUMBER:	X
SCALE:	X
DRAWN BY:	X
CHECK BY:	X
REVISIONS:	

 


ROOF PLAN

380 MAPLE AVENUE MAC REZONING
OPTION 1

380 MILL STREET, VIENNA, VIRGINIA 22180

A4

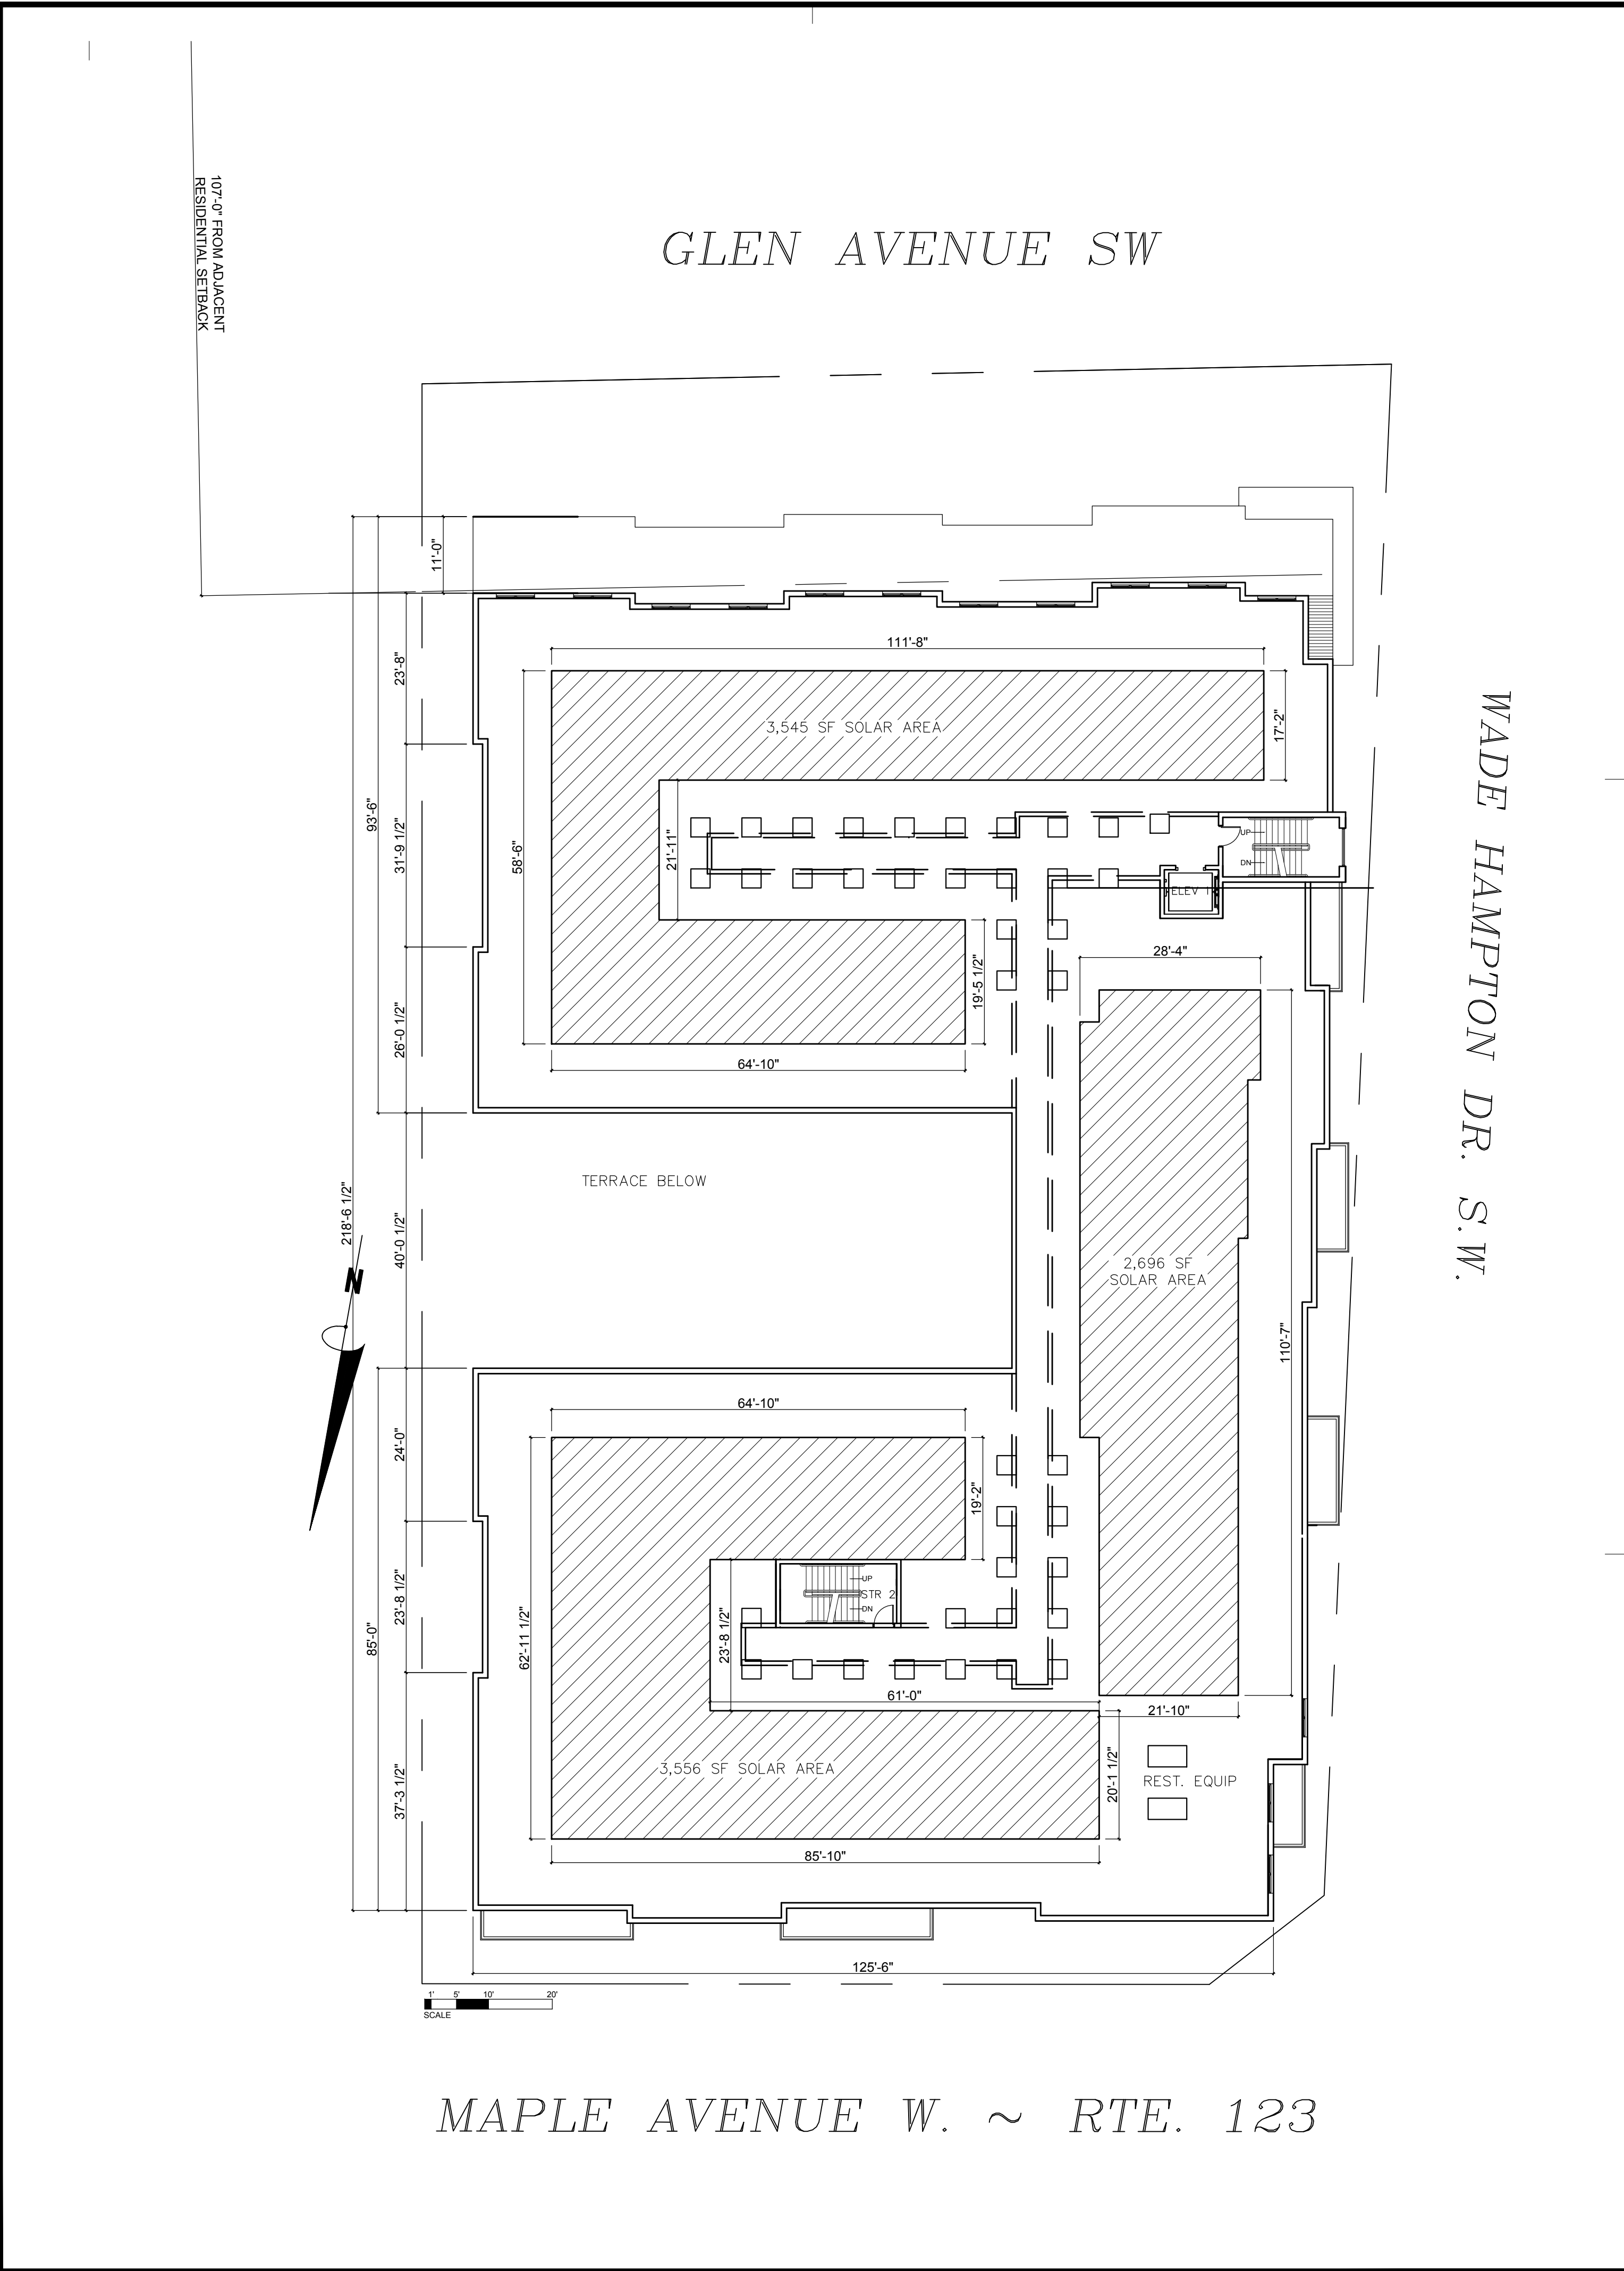

GLEN AVE. S.W.

GLEN AVE. S.W.

KYLLO + PATTANA
ARCHITECTURE / INTERIORS
340 Mill Street, NE, Suite F
Vienna, VA 22180
Phone: 703.242.6603
Fax: 703.242.6604
Web: kylopattana.com

DATE: 3-19-19

JOB NUMBER: X

SCALE: X

DRAWN BY: X

CHECK BY: X


REVISIONS:

Copyright- No part of this drawing may be reproduced, stored in a retrieval system or transmitted in any form or by any means, mechanical, electrical, photocopying, recording or otherwise without the prior written permission of Kylo Pattana, LC


**OPEN SPACE & PERVIOUS AREA
CALCULATIONS PLANS**

**380 MAPLE AVENUE MAC REZONING
OPTION 1**
340 MILL STREET, VIENNA, VIRGINIA 22180


A5

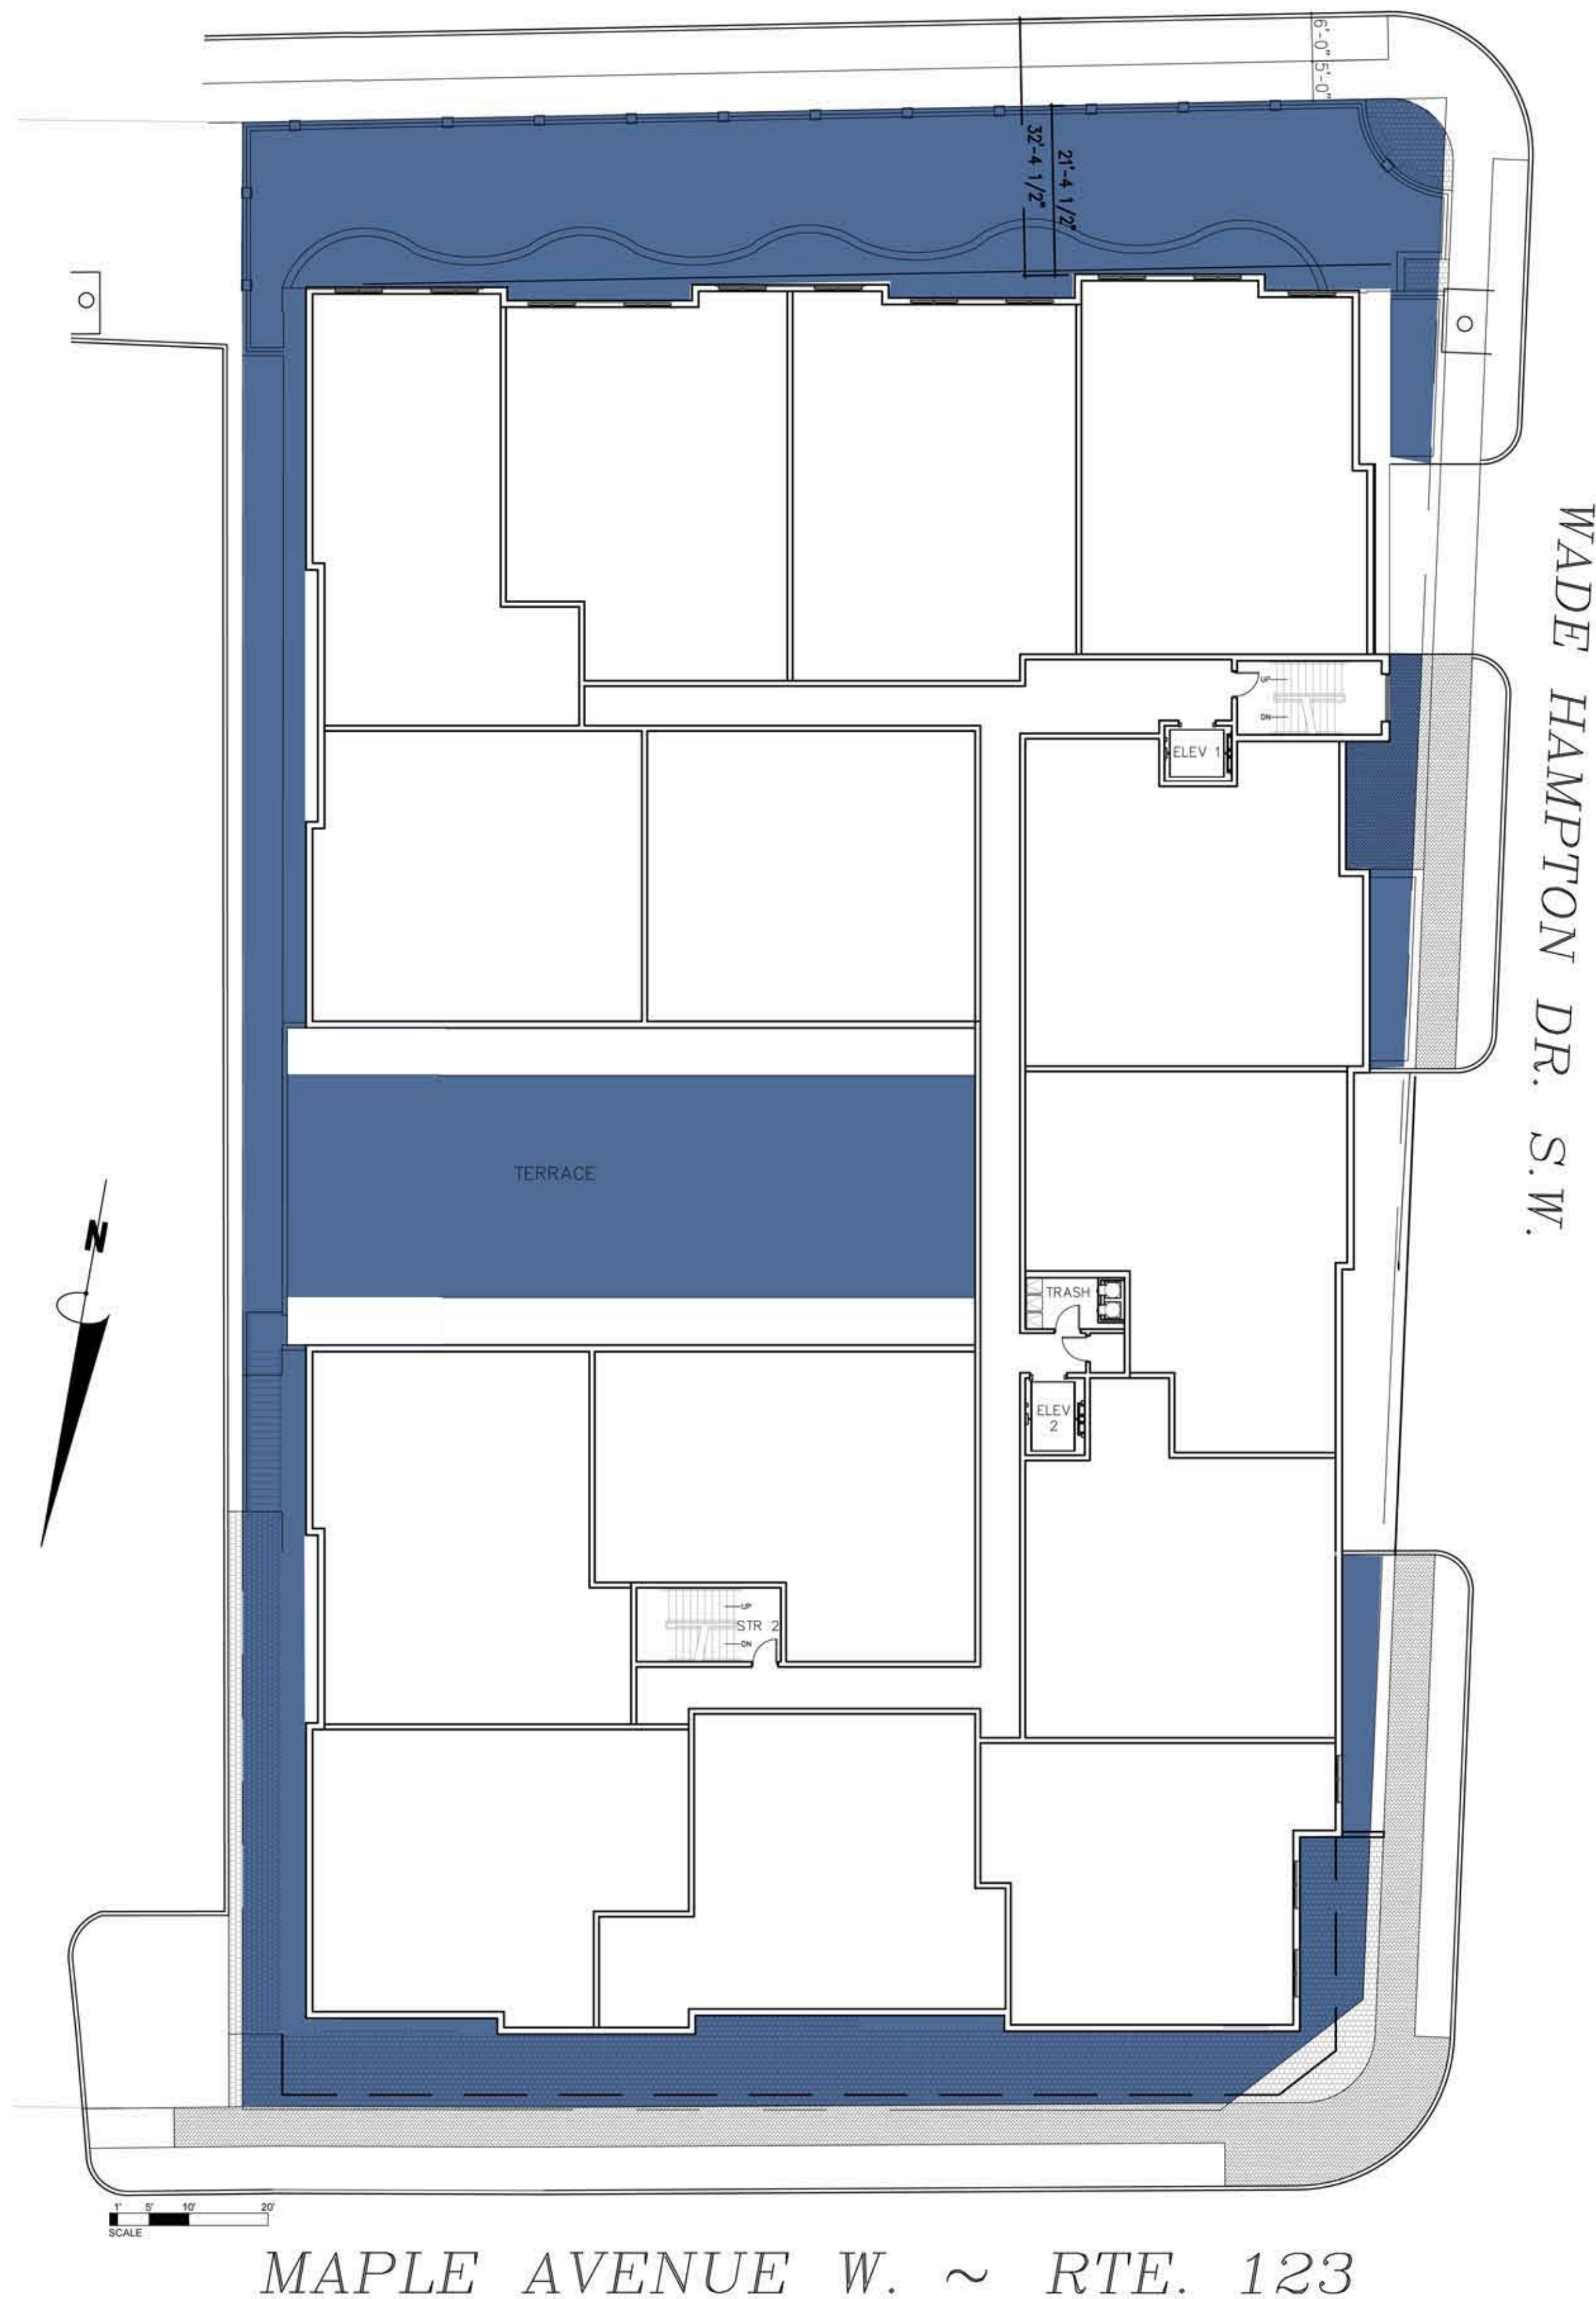

OPEN SPACE CALCULATIONS	
SITE AREA:	36,842 SF
OPEN SPACE REQUIRED:	5,527 SF (15%)
■ OPEN SPACE PROVIDED	
-RESIDENCE PARK	3,188 SF
-RESIDENCE TERRACE	2,434 SF
-PUBLIC SPACE	3,659 SF
	9,277 (25.18)

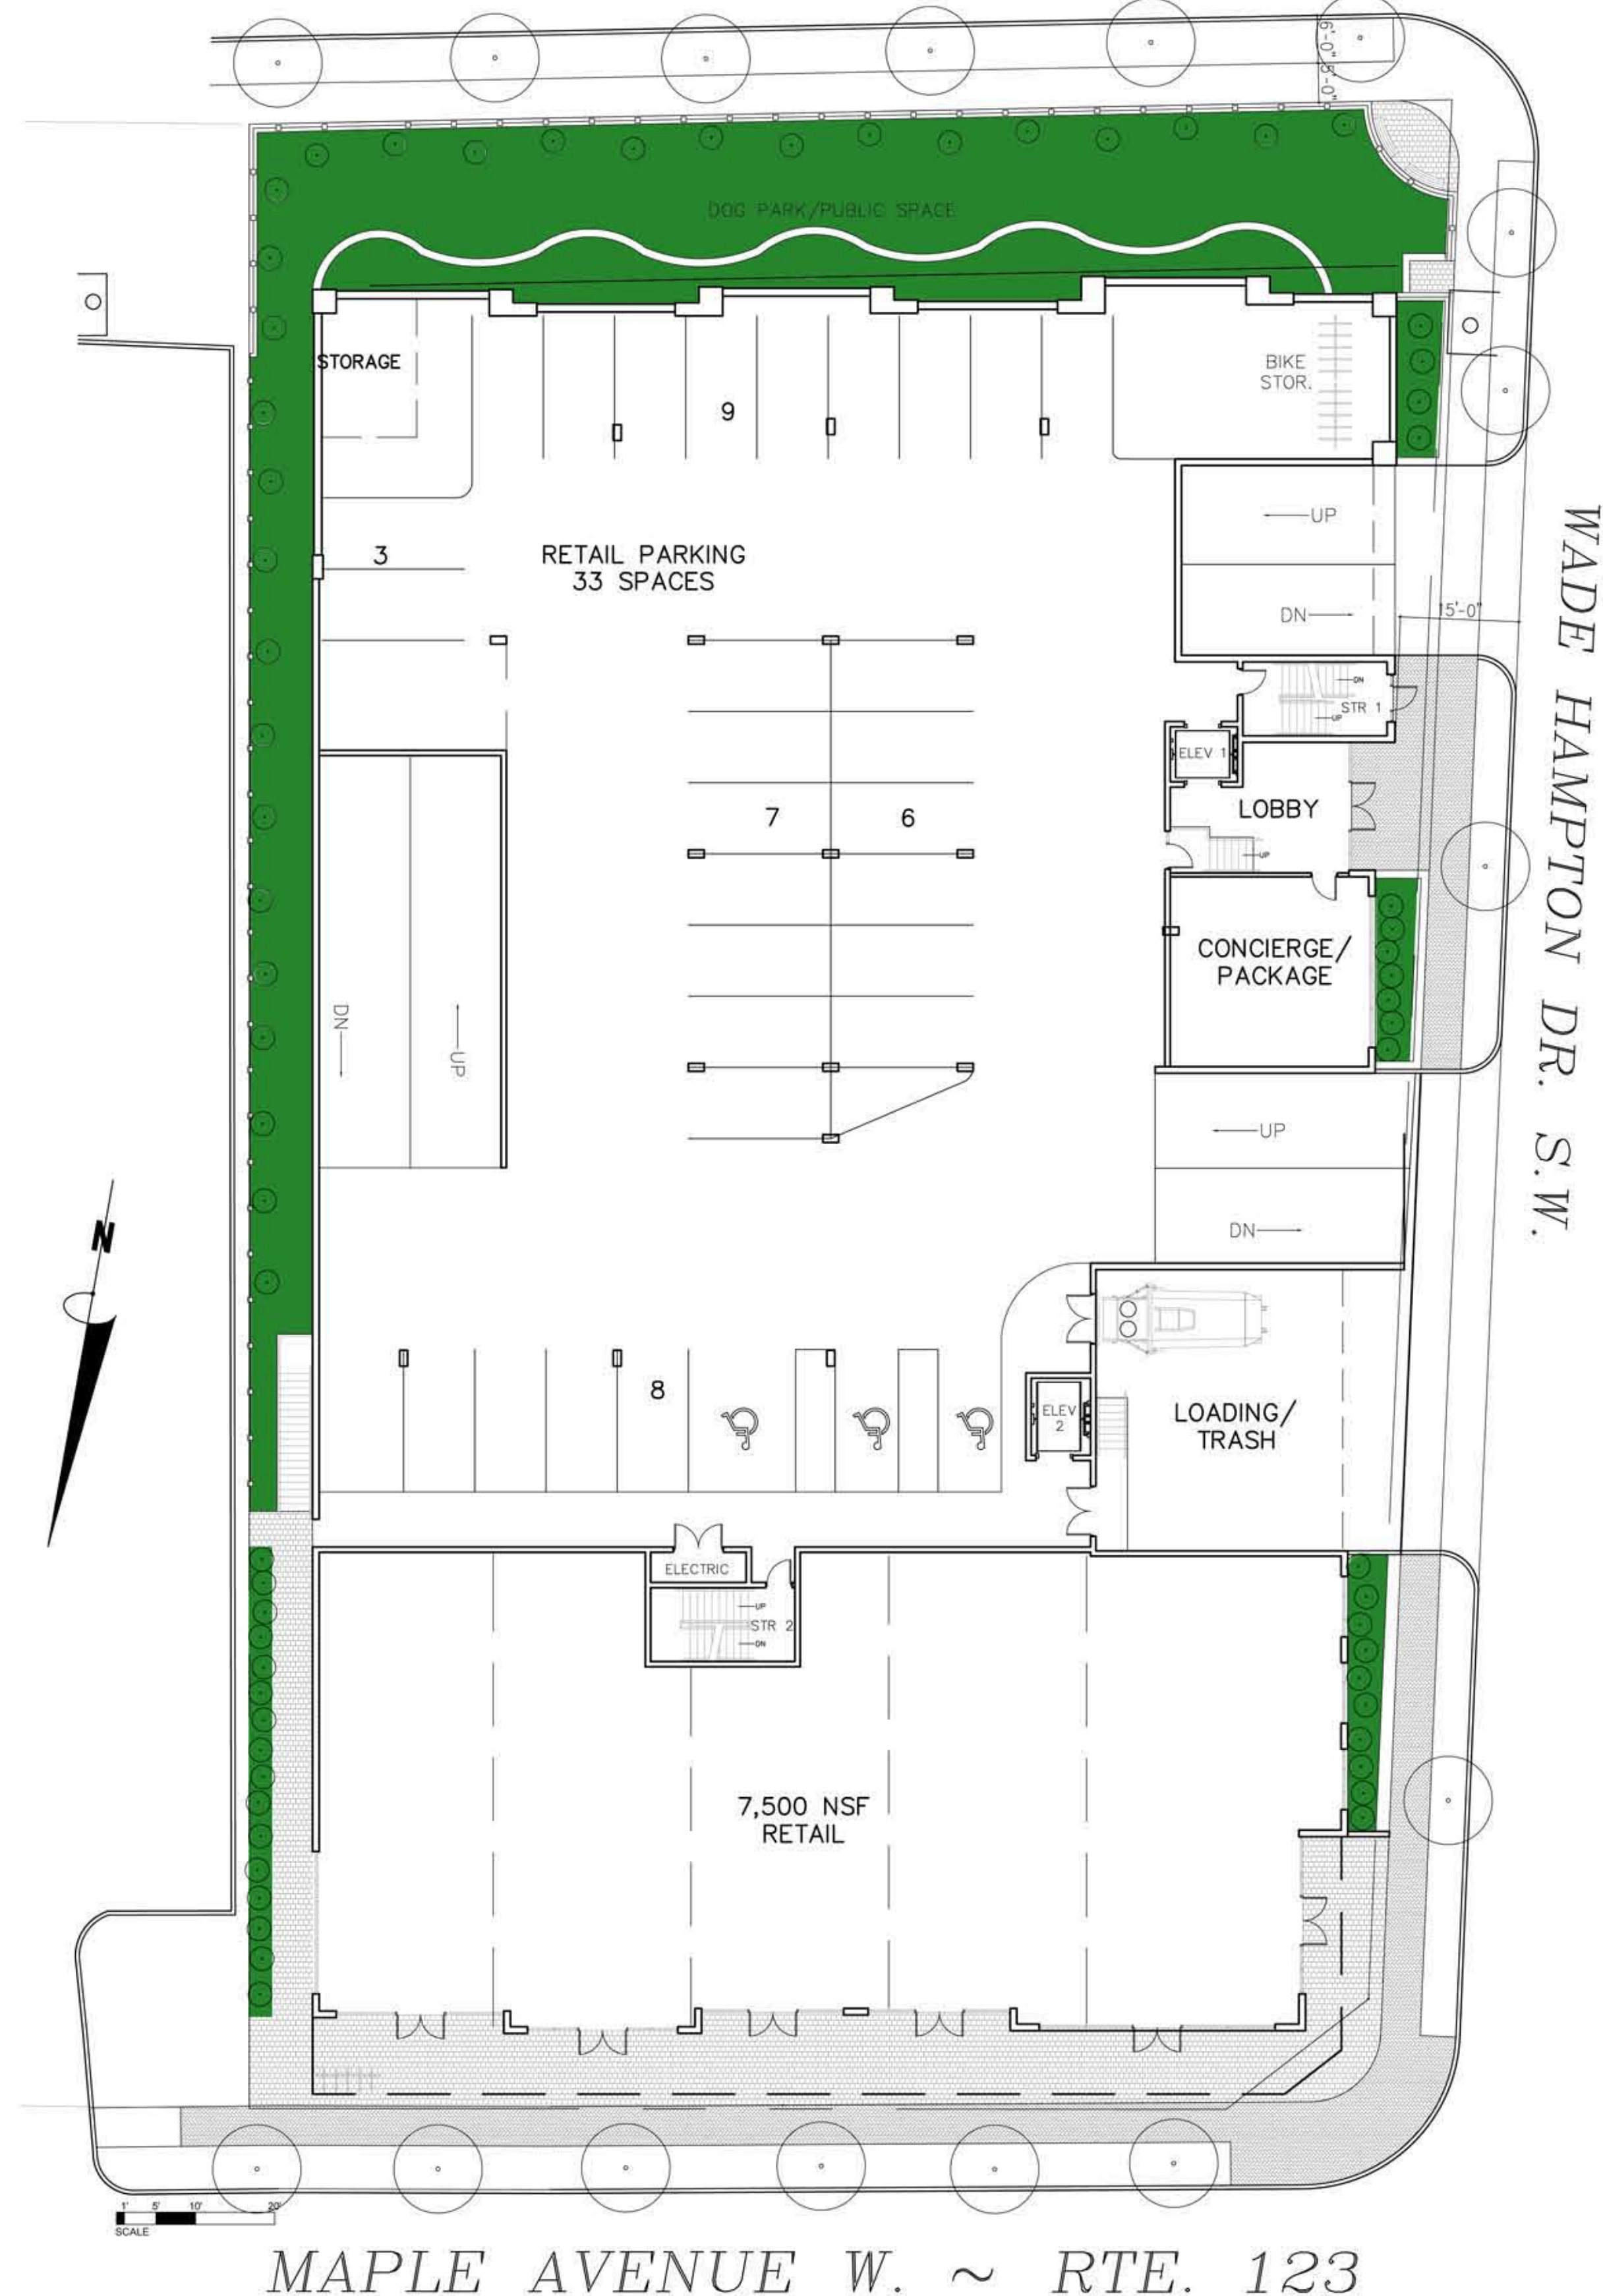

PERVIOUS AREA CALCULATIONS	
SITE AREA:	36,842 SF
PERVIOUS AREA REQUIRED:	7,368 SF (20%)
10% PERVIOUS AREA REDUCTION PER INCENTIVE PROVISION	3,685 SF (10%)
■ PERVIOUS AREA PROVIDED	4,895 (13.29%)

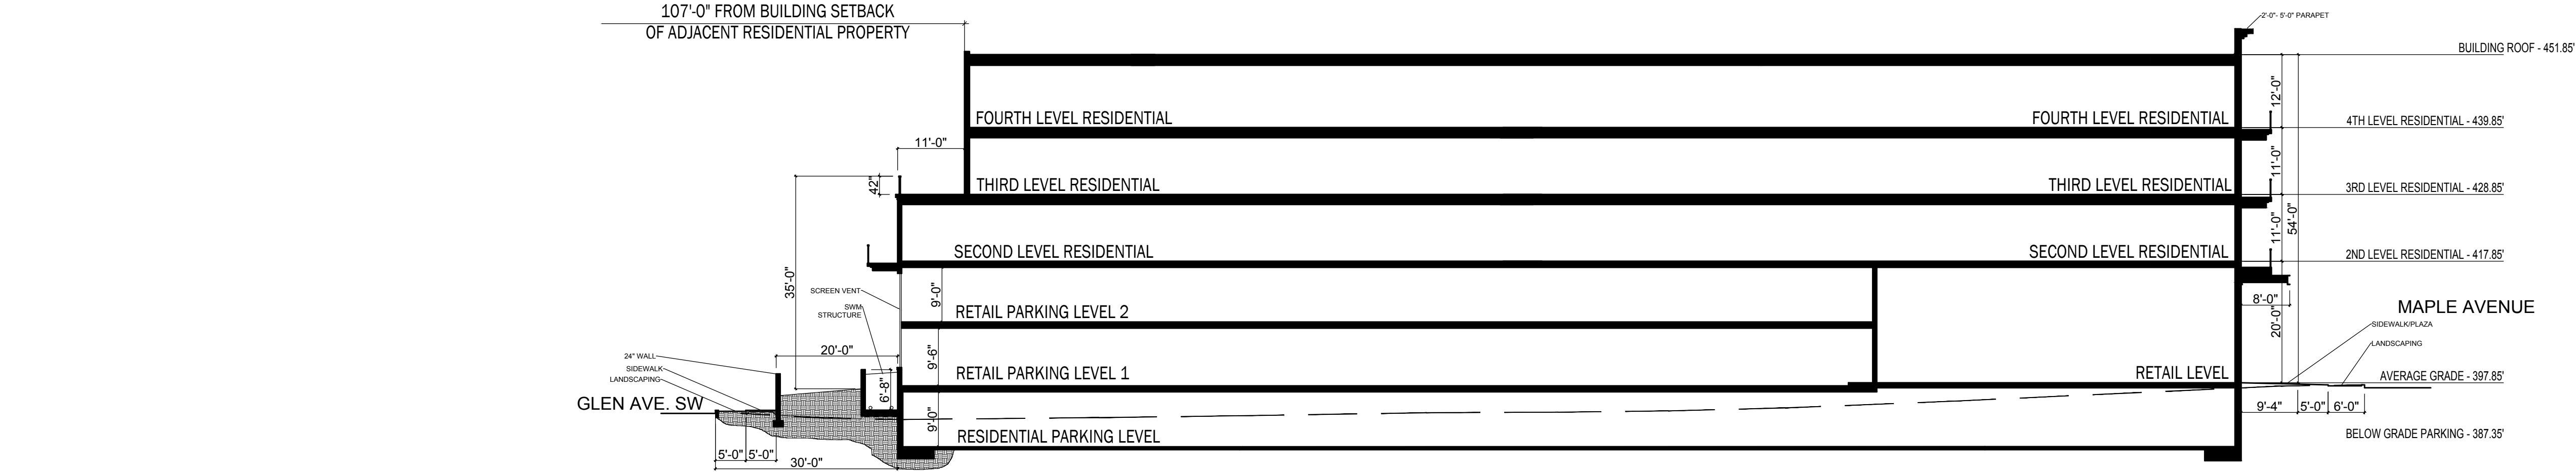

KYLLO + PATTANA

ARCHITECTURE / INTERIORS

340 Mill Street, NE, Suite F
Vienna, VA 22180
Phone: 703.242.6603
Fax: 703.242.6604
Web: kylopattana.com

DATE:	3-19-19
JOB NUMBER:	X
SCALE:	X
DRAWN BY:	X
CHECK BY:	X
REVISIONS:	

Copyright- No part of this drawing may be reproduced, stored in a retrieval system or transmitted in any form or by any means, mechanical, electrical, photocopying, recording or otherwise without the prior written permission of Kylo Pattana, LLC

BUILDING SECTION

380 MAPLE AVENUE MAC REZONING
OPTION 1

380 MAPLE AVENUE WEST, VIENNA, VIRGINIA 22180

A6



1/A7 NORTHEAST PERSPECTIVE

NTS



2/A7 NORTHWEST PERSPECTIVE - MAPLE AVENUE WEST & WADE HAMPTON DRIVE

NTS



3/A7 SOUTHWEST PERSPECTIVE - WADE HAMPTON DRIVE & GLEN AVENUE


NTS



4/A7 SOUTHEAST PERSPECTIVE

NTS

KYLLO + PATTANA
ARCHITECTURE / INTERIORS
340 Mill Street, NE, Suite F
Vienna, VA 22180
Phone: 703.242.6603
Fax: 703.242.6604
Web: kylopattana.com

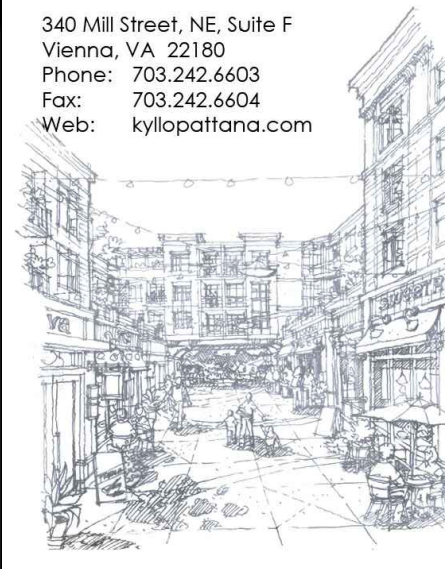

DATE: 3-19-19

JOB NUMBER: X

SCALE: X

DRAWN BY: X

CHECK BY: X

REVISIONS:

Copyright- No part of this drawing may be reproduced, stored in a retrieval system or transmitted in any form or by any means, mechanical, electrical, photocopying, recording or otherwise without the prior written permission of Kylo Pattana, LLC


BUILDING PERSPECTIVES

**380 MAPLE AVENUE MAC REZONING
OPTION 1**
380 MAPLE AVENUE WEST, VIENNA, VIRGINIA 22180

A7



1/A8 MAPLE AVENUE WEST RENDERED ELEVATION

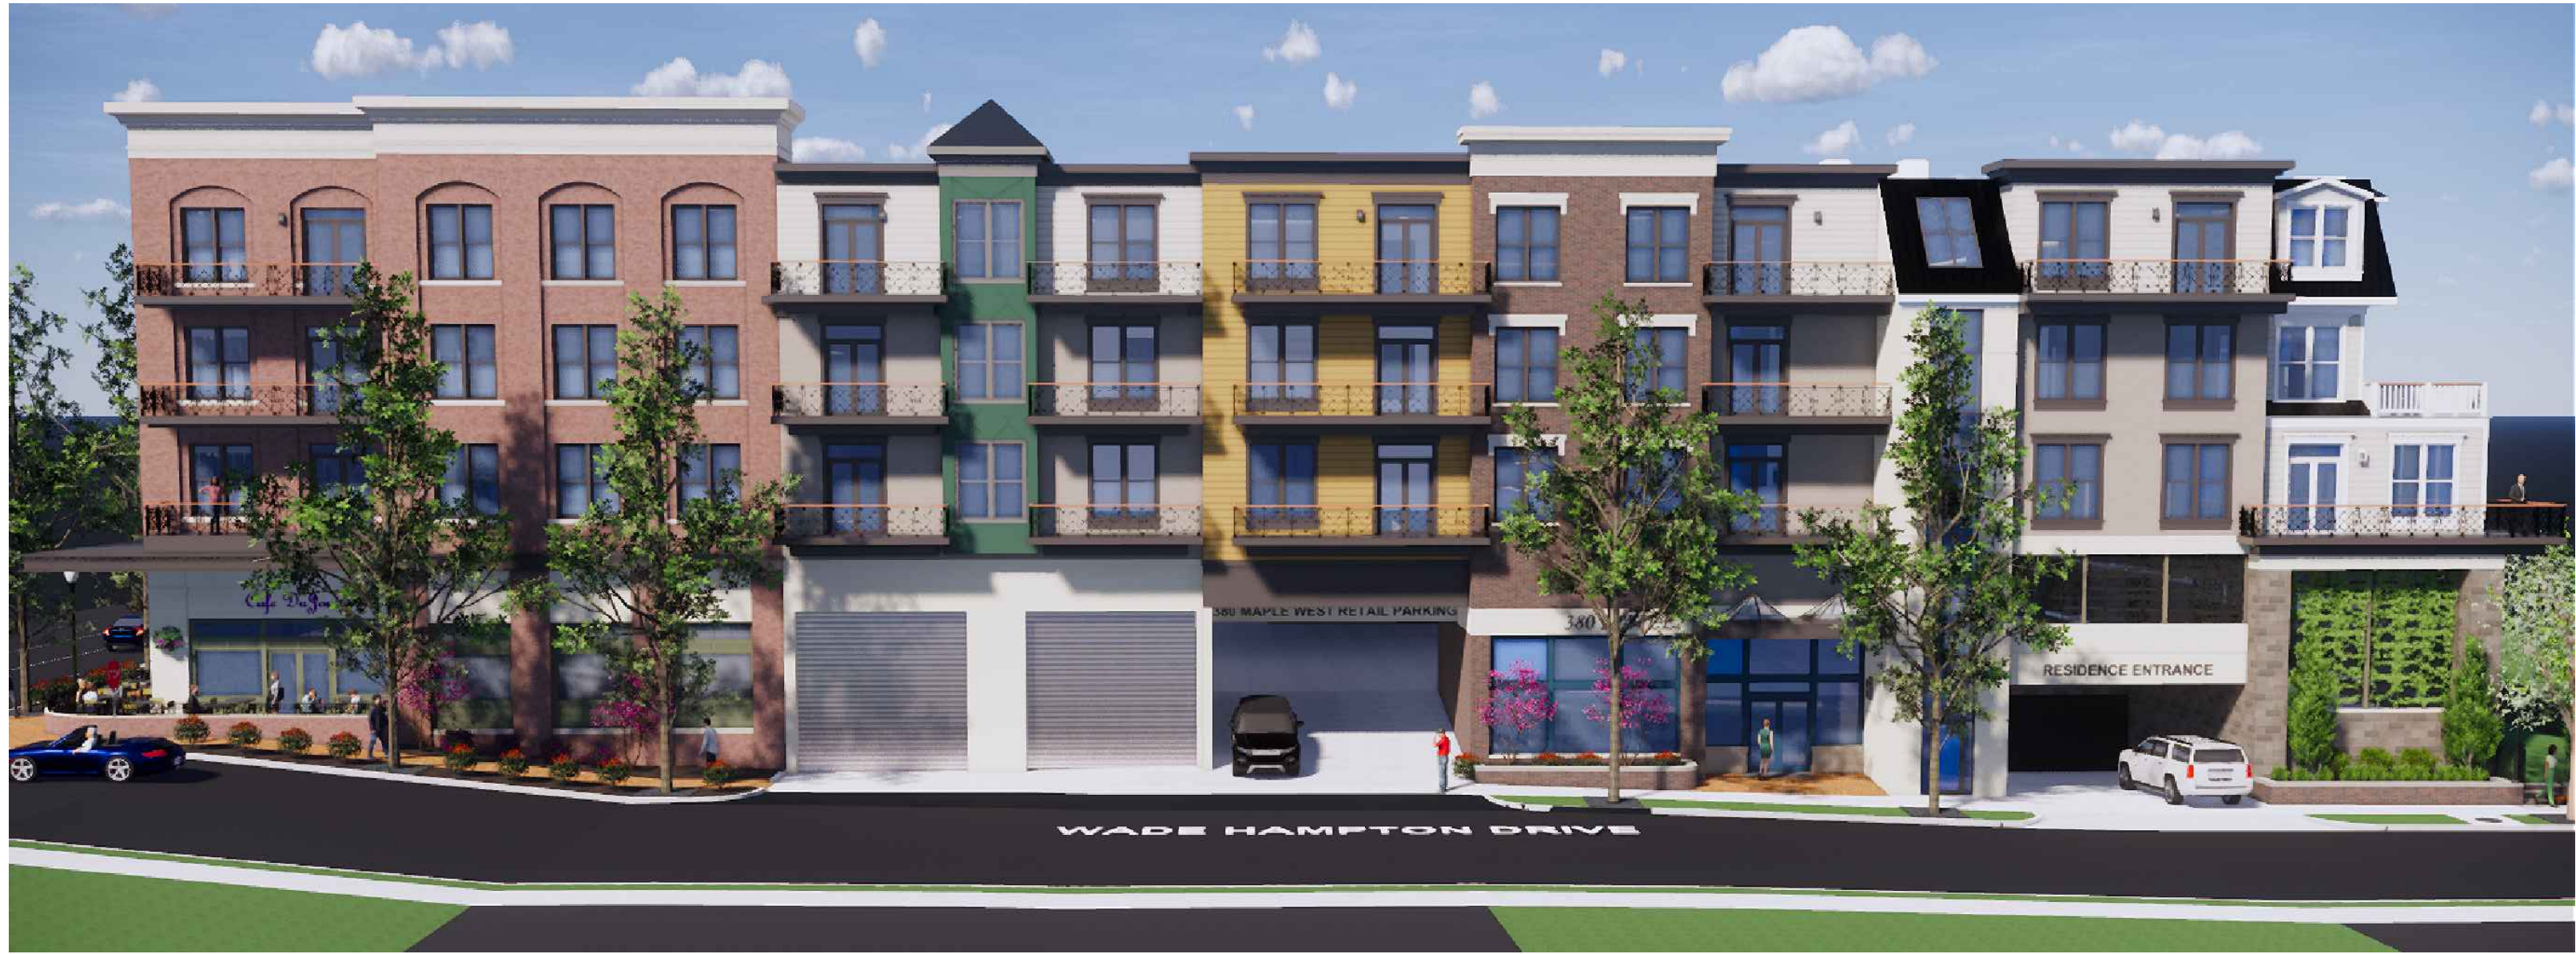

2/A8 WADE HAMPTON DRIVE RENDERED ELEVATION



3/A8 GLEN AVENUE RENDERED ELEVATION



4/A8 TYSONS CORNER RENDERED ELEVATION

KYLLO + PATTANA
ARCHITECTURE / INTERIORS
340 Mill Street, NE, Suite F
Vienna, VA 22180
Phone: 703.242.6603
Fax: 703.242.6604
Web: kylopatana.com

DATE: 3-19-19

JOB NUMBER: X

SCALE: X

DRAWN BY: X

CHECK BY: X

REVISIONS:

Copyright- No part of this drawing may be reproduced, stored in a retrieval system or transmitted in any form or by any means, mechanical, electrical, photocopying, recording or otherwise without the prior written permission of Kylo Pattana, LLC

RENDERED BUILDING ELEVATIONS

380 MAPLE AVENUE MAC REZONING
OPTION 1

380 MAPLE AVENUE WEST, VIENNA, VIRGINIA 22180

A8



1/A9 NORTH ISOMETRIC VIEW

2/A9 SOUTH ISOMETRIC VIEW



3/A9 EAST ISOMETRIC VIEW

4/A9 WEST ISOMETRIC VIEW

KYLLO + PATTANA

ARCHITECTURE / INTERIORS

340 Mill Street, NE, Suite F

Vienna, VA 22180

Phone: 703.242.6603

Fax: 703.242.6604

Web: kylopattana.com

DATE:	3-19-19
JOB NUMBER:	X
SCALE:	X
DRAWN BY:	X
CHECK BY:	X
REVISIONS:	

Copyright- No part of this drawing may be reproduced, stored in a retrieval system or transmitted in any form or by any means, mechanical, electrical, photocopying, recording or otherwise without the prior written permission of Kylo Pattana, LLC

BUILDING ISOMETRICS

380 MAPLE AVENUE MAC REZONING
OPTION 1

380 MAPLE AVENUE WEST, VIENNA, VIRGINIA 22180