
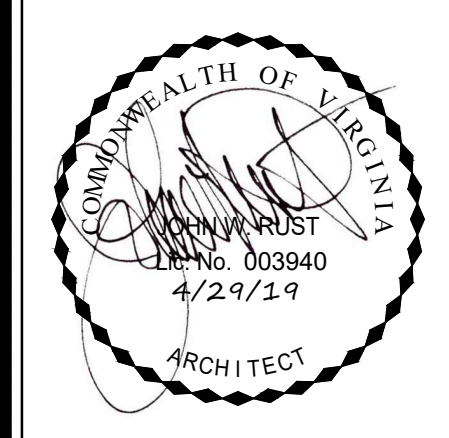


CENTER STREET NORTH

MAPLE AVENUE EAST

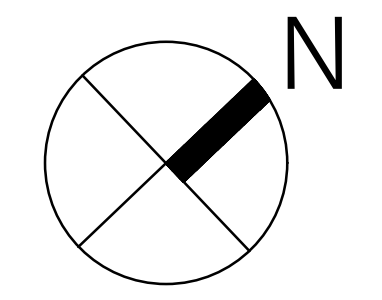

RUST | ORLING
ARCHITECTURE

1215 CAMERON STREET
ALEXANDRIA, VA 22314
T - 703.836.3205
F - 703.548.4779
admin@rustorling.com
www.rustorling.com

SUNRISE OF VIENNA
100 - 102 Maple Avenue East
Vienna, Virginia

18012

REVISIONS	
DATE	DESCRIPTION
04.29.19	REVISION

MAC REZONING
PLAN
04.08.19

ARCHITECTURAL
SITE PLAN/
GROUND FLOOR
PLAN


SHEET NO.
A1.1




3RD FLOOR PLAN
1/16"=1'-0"




2ND FLOOR PLAN
1/16"=1'-0"

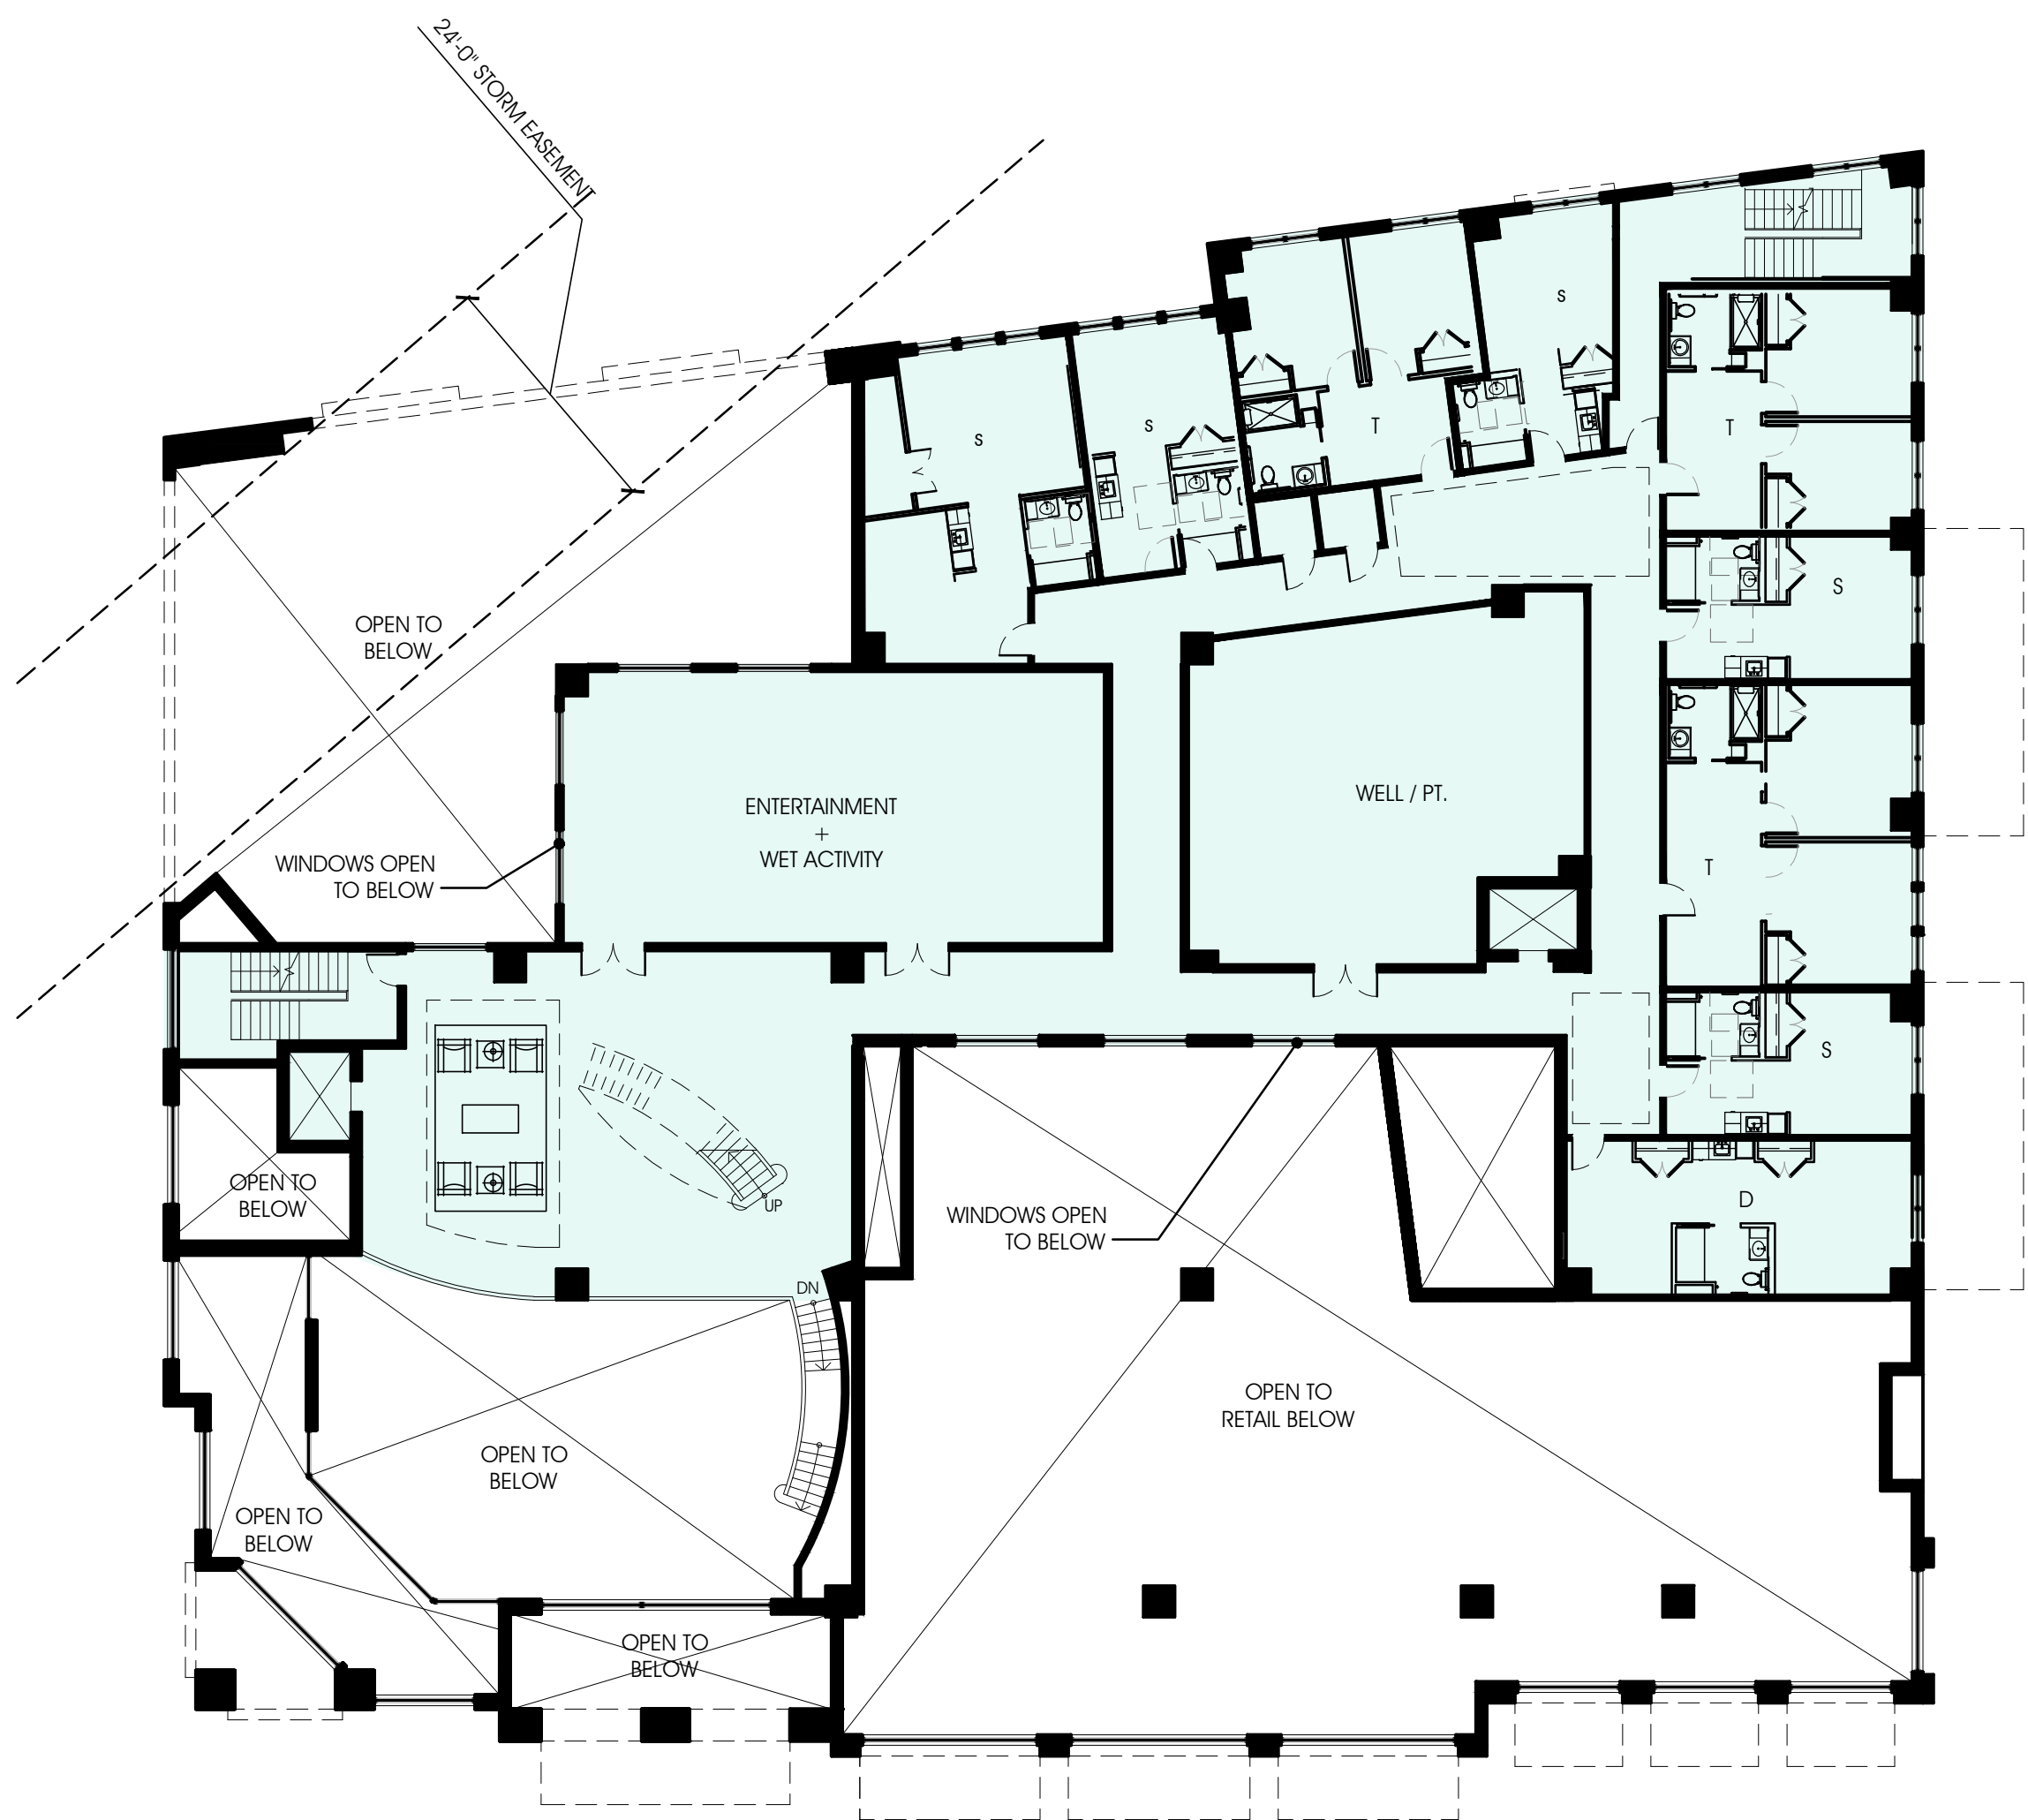

MEZZANINE FLOOR PLAN
1/16"=1'-0"

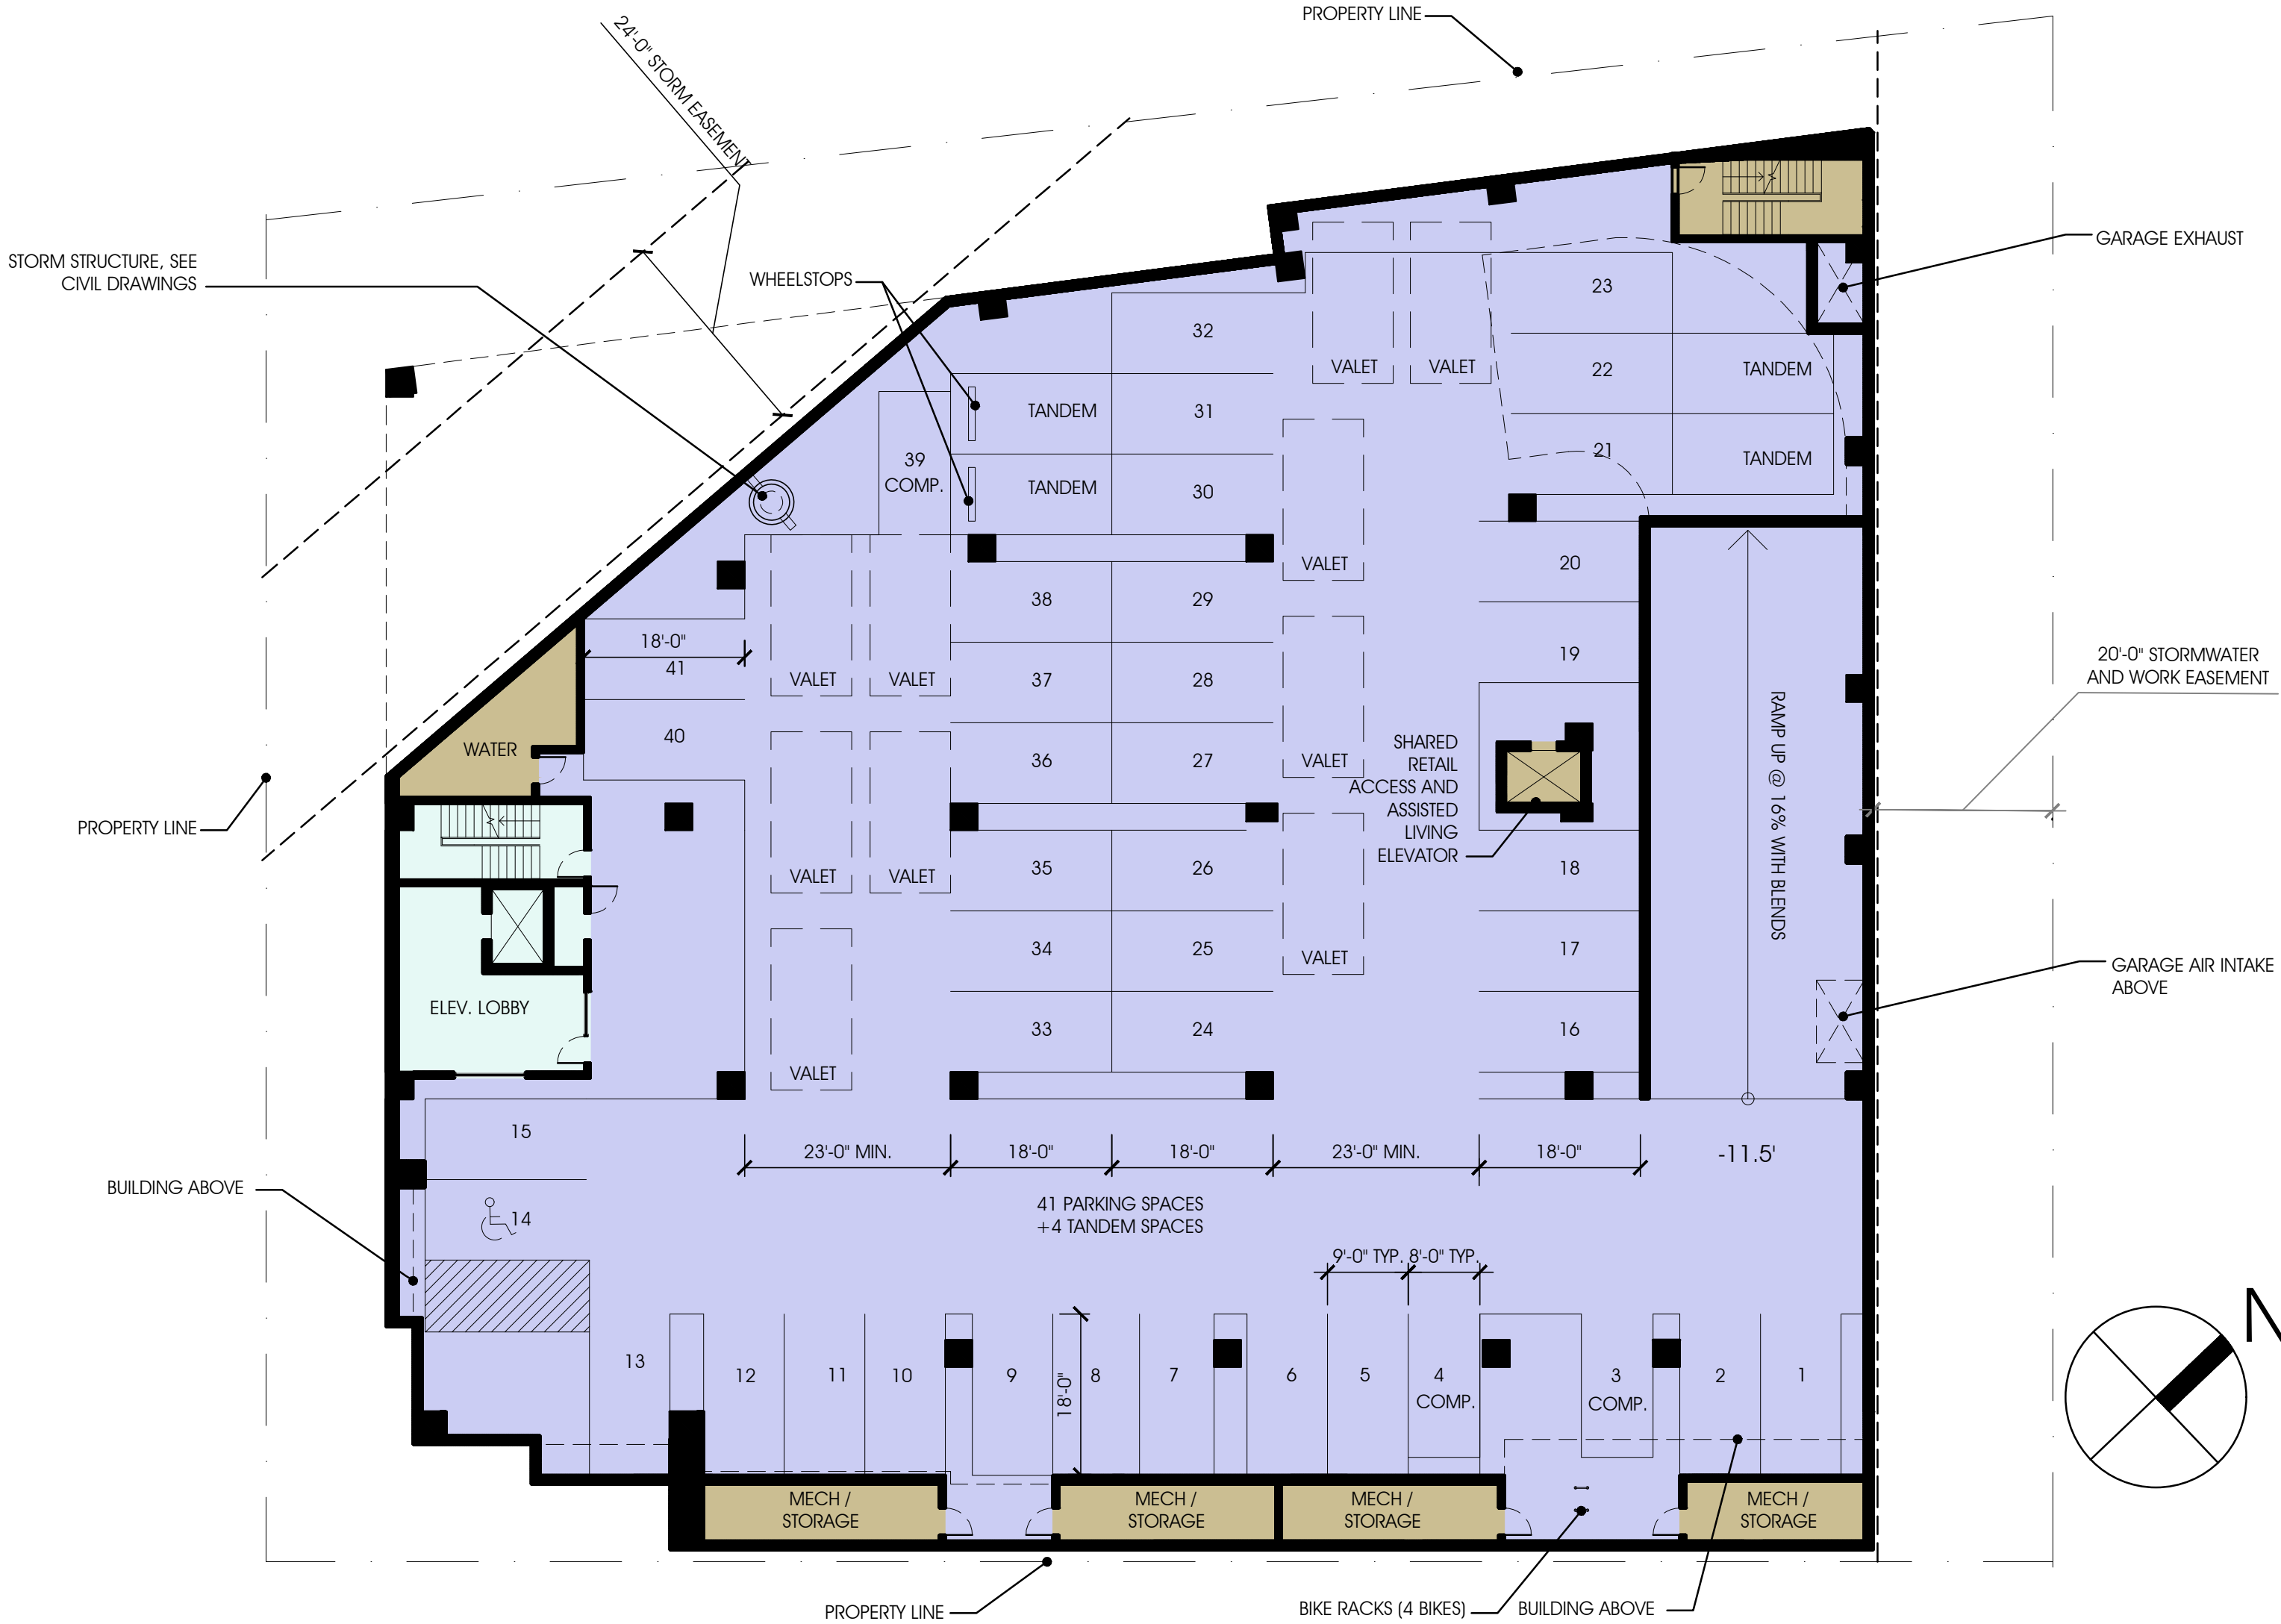

GARAGE FLOOR PLAN
1/16"=1'-0"

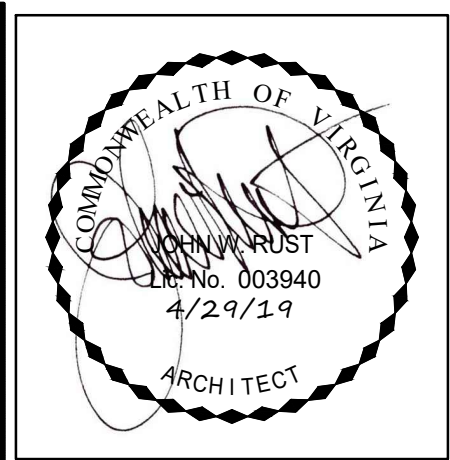

RUST | ORLING
ARCHITECTURE

1215 CAMERON STREET
ALEXANDRIA, VA
22314

T - 703.836.3205
F - 703.548.4779
admin@rustorling.com
www.rustorling.com

SUNRISE OF VIENNA

100 - 102 Maple Avenue East
Vienna, Virginia

18012

REVISIONS	
DATE	DESCRIPTION
04.29.19	REVISION

MAC REZONING
PLAN
04.08.19

FLOOR PLANS

SHEET NO.
A1.2