




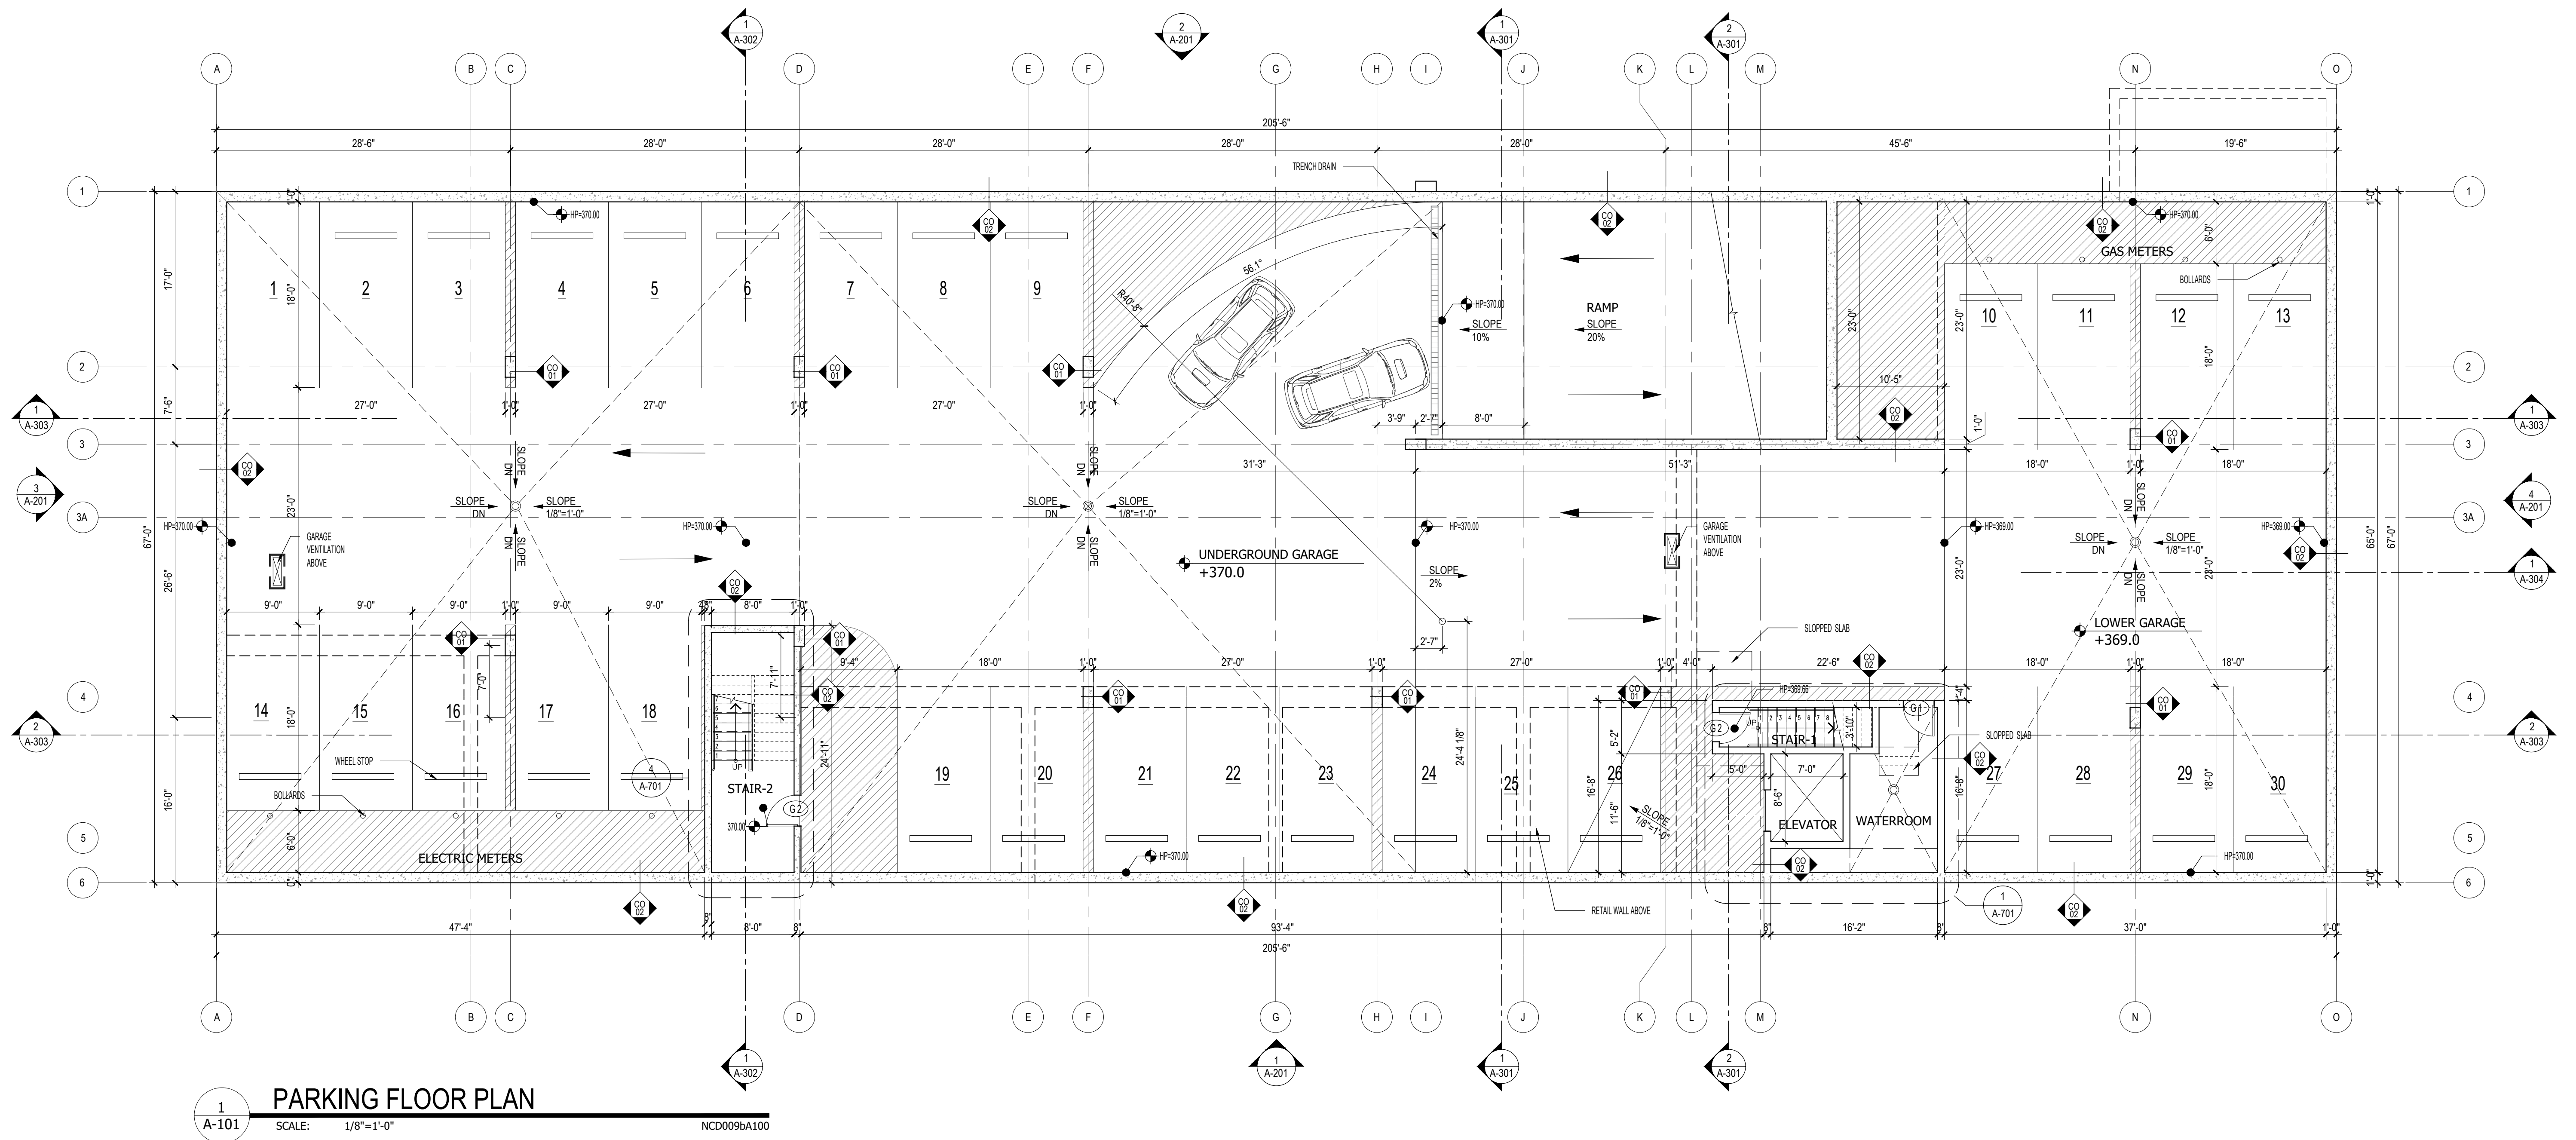




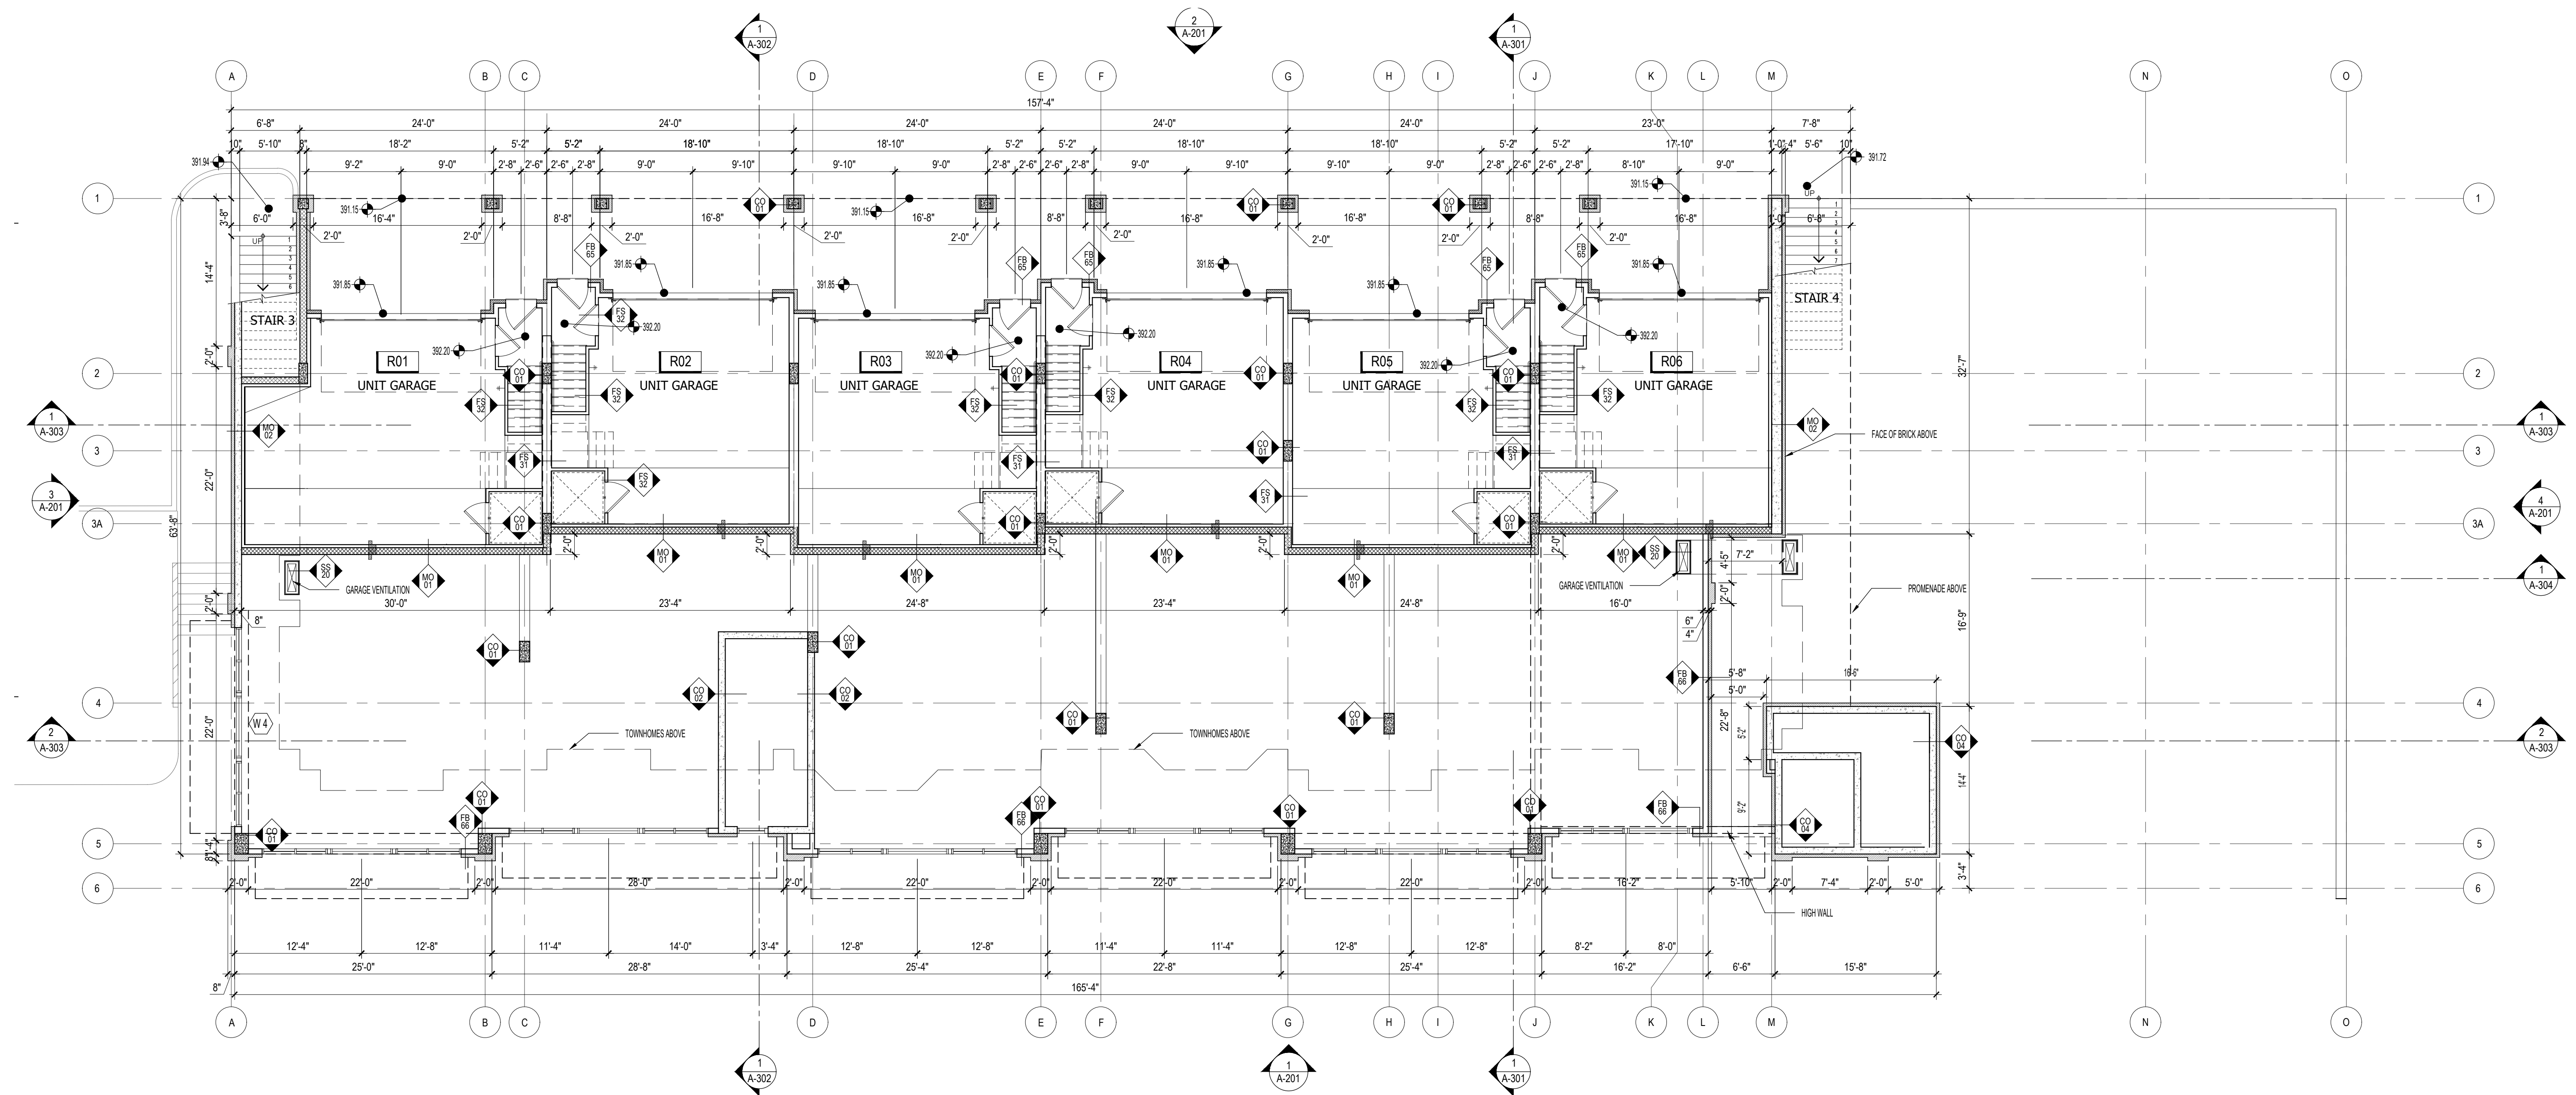


1 TH GARAGE FLOOR PLAN
SCALE: 1/8" = 1'-0"
NCD009DA100

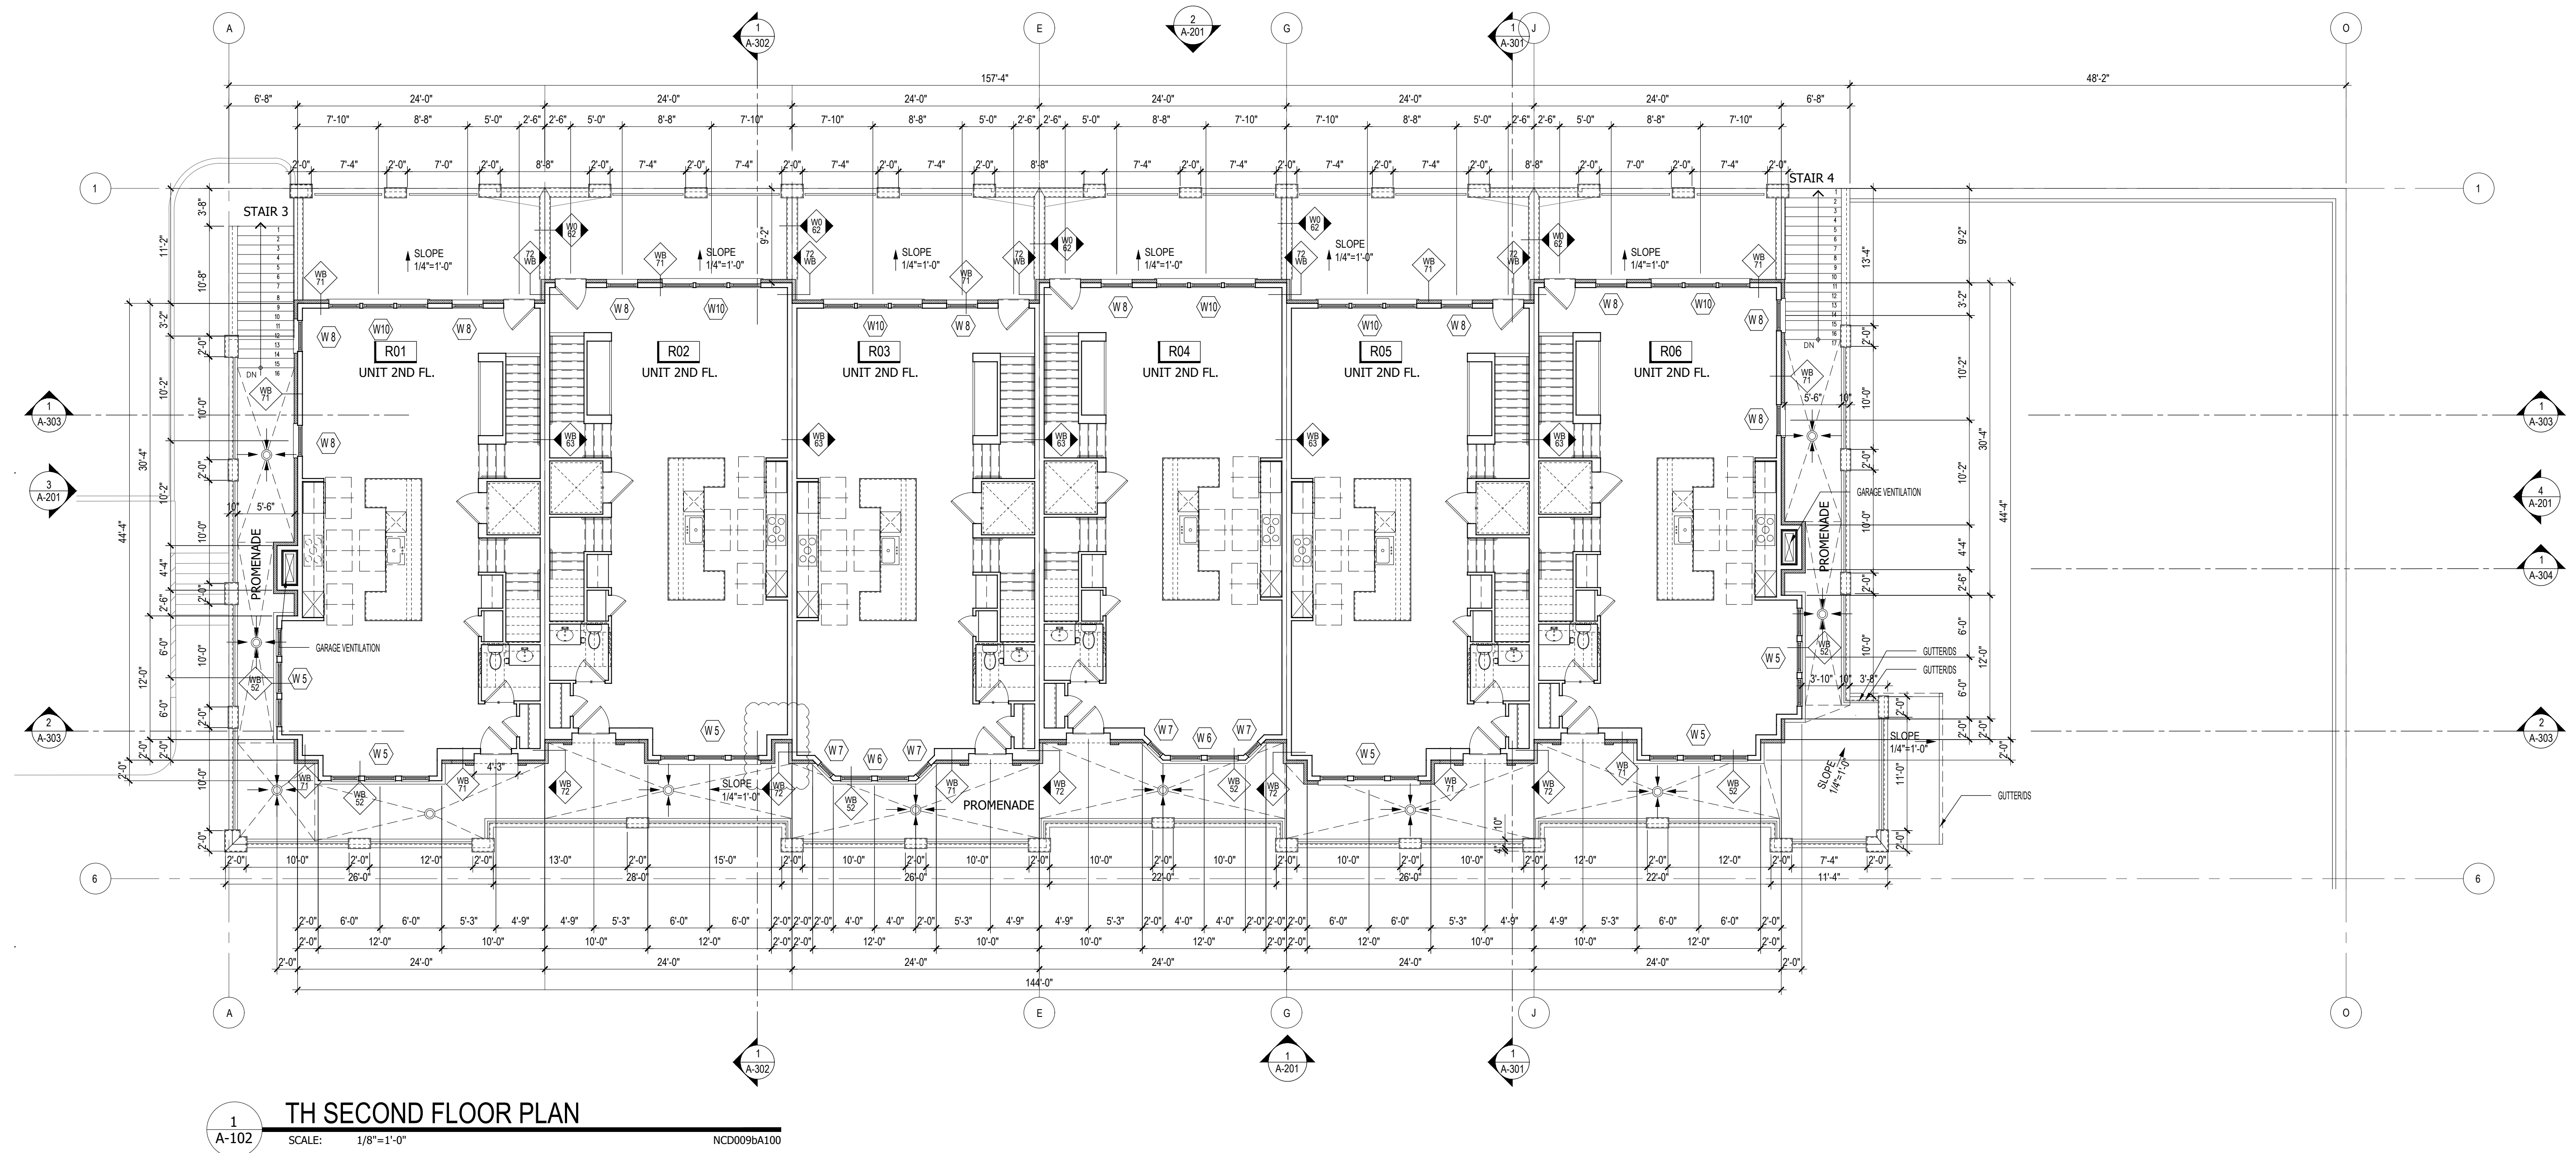

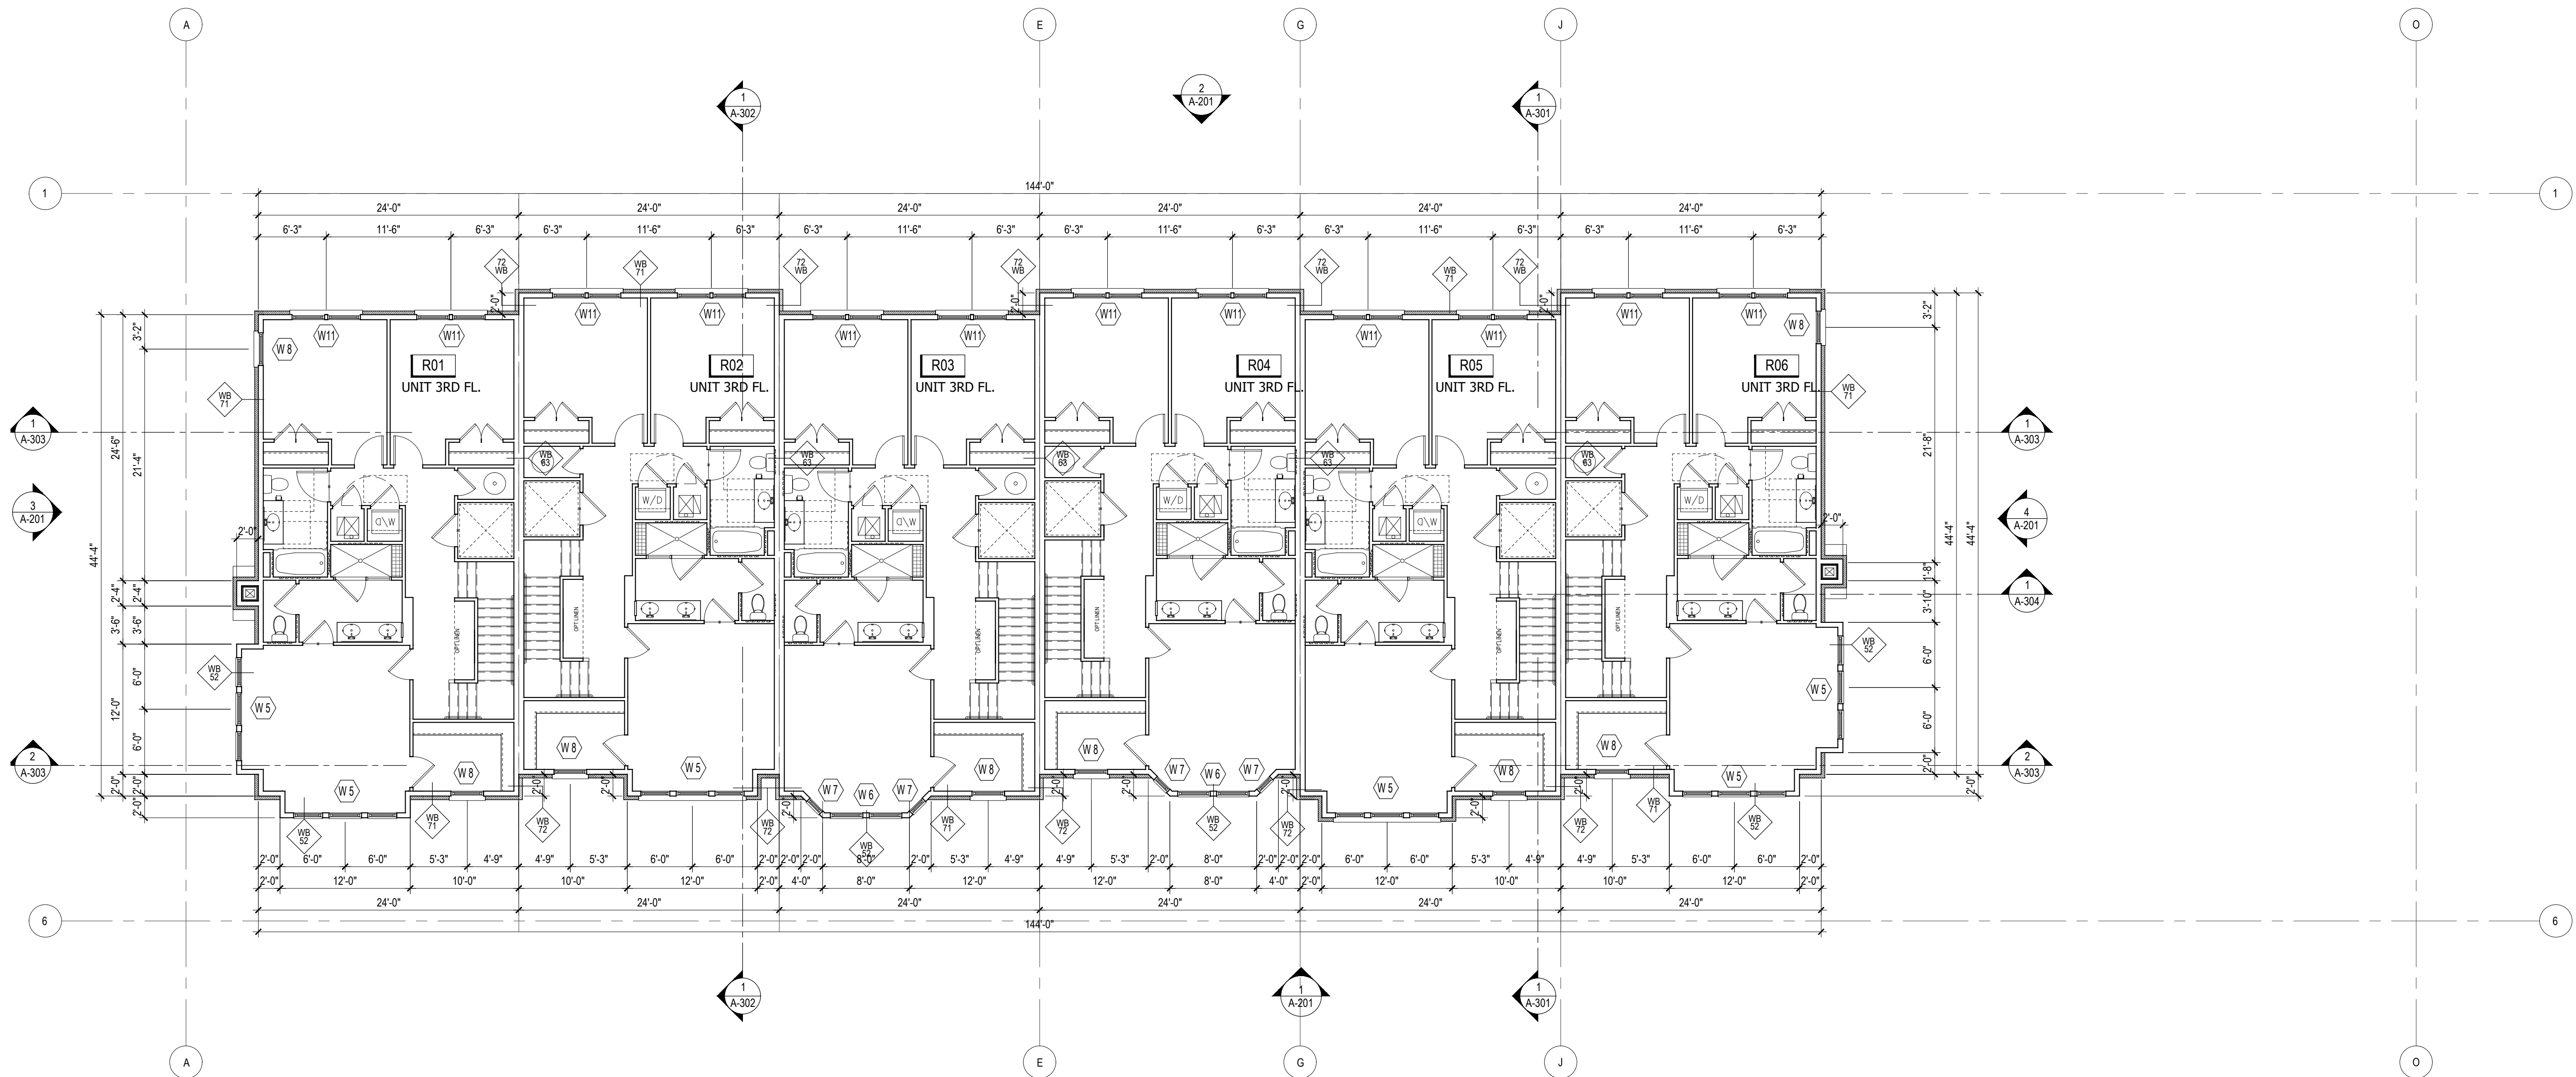

1
A-103
TH THIRD FLOOR PLAN
 SCALE: 1/8"=1'-0"
 NCD009bA100

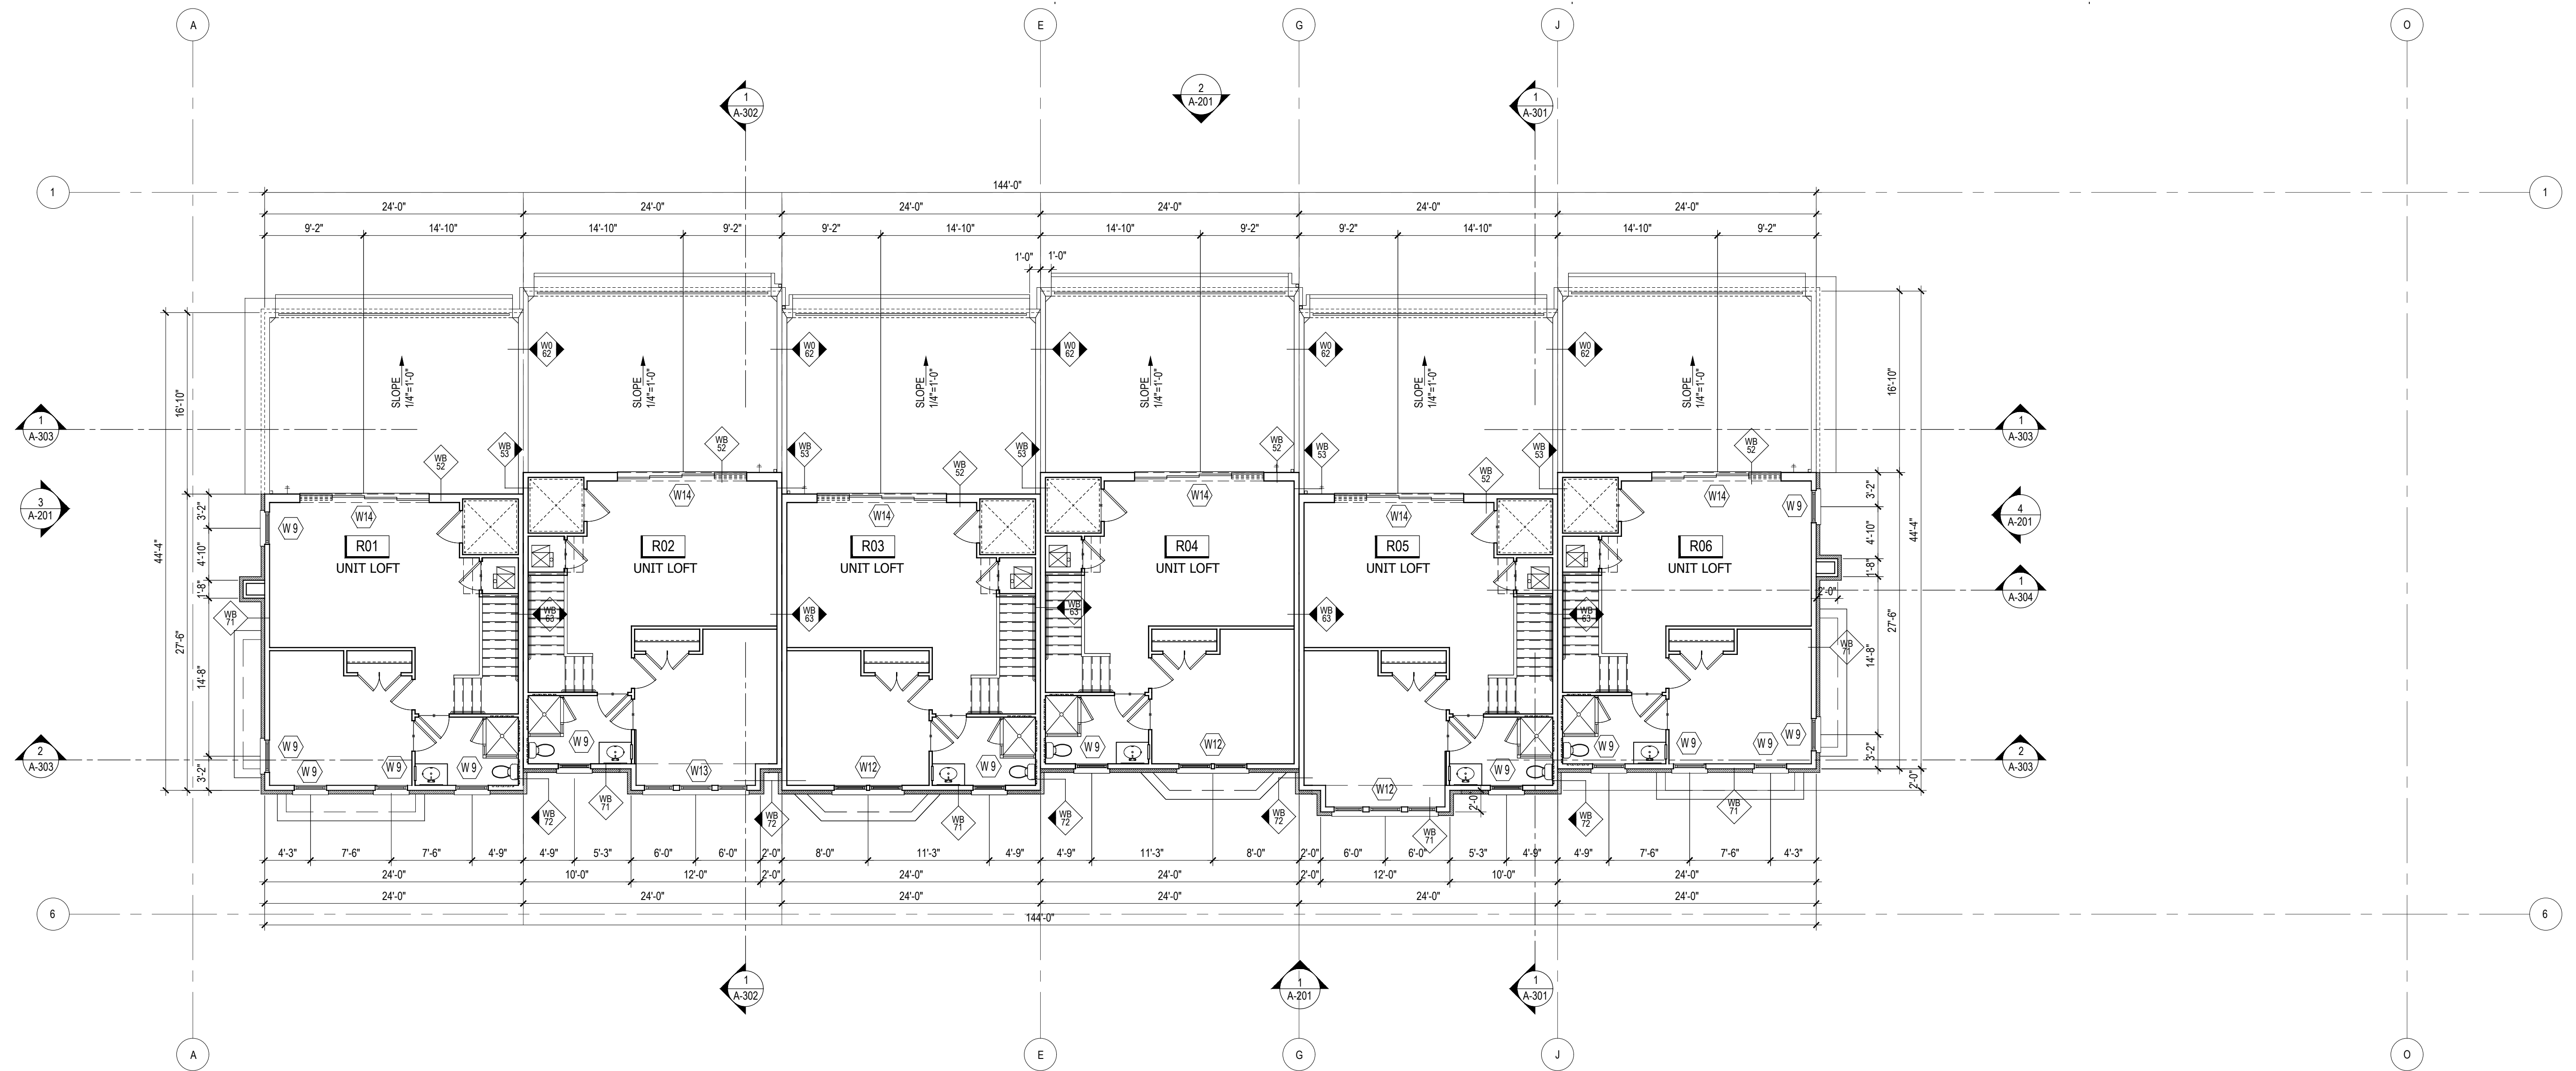


1
A-103

1ST LOFT FLOOR PLAN

SCALE: 1/8"=1'-0"

NCD009bA100

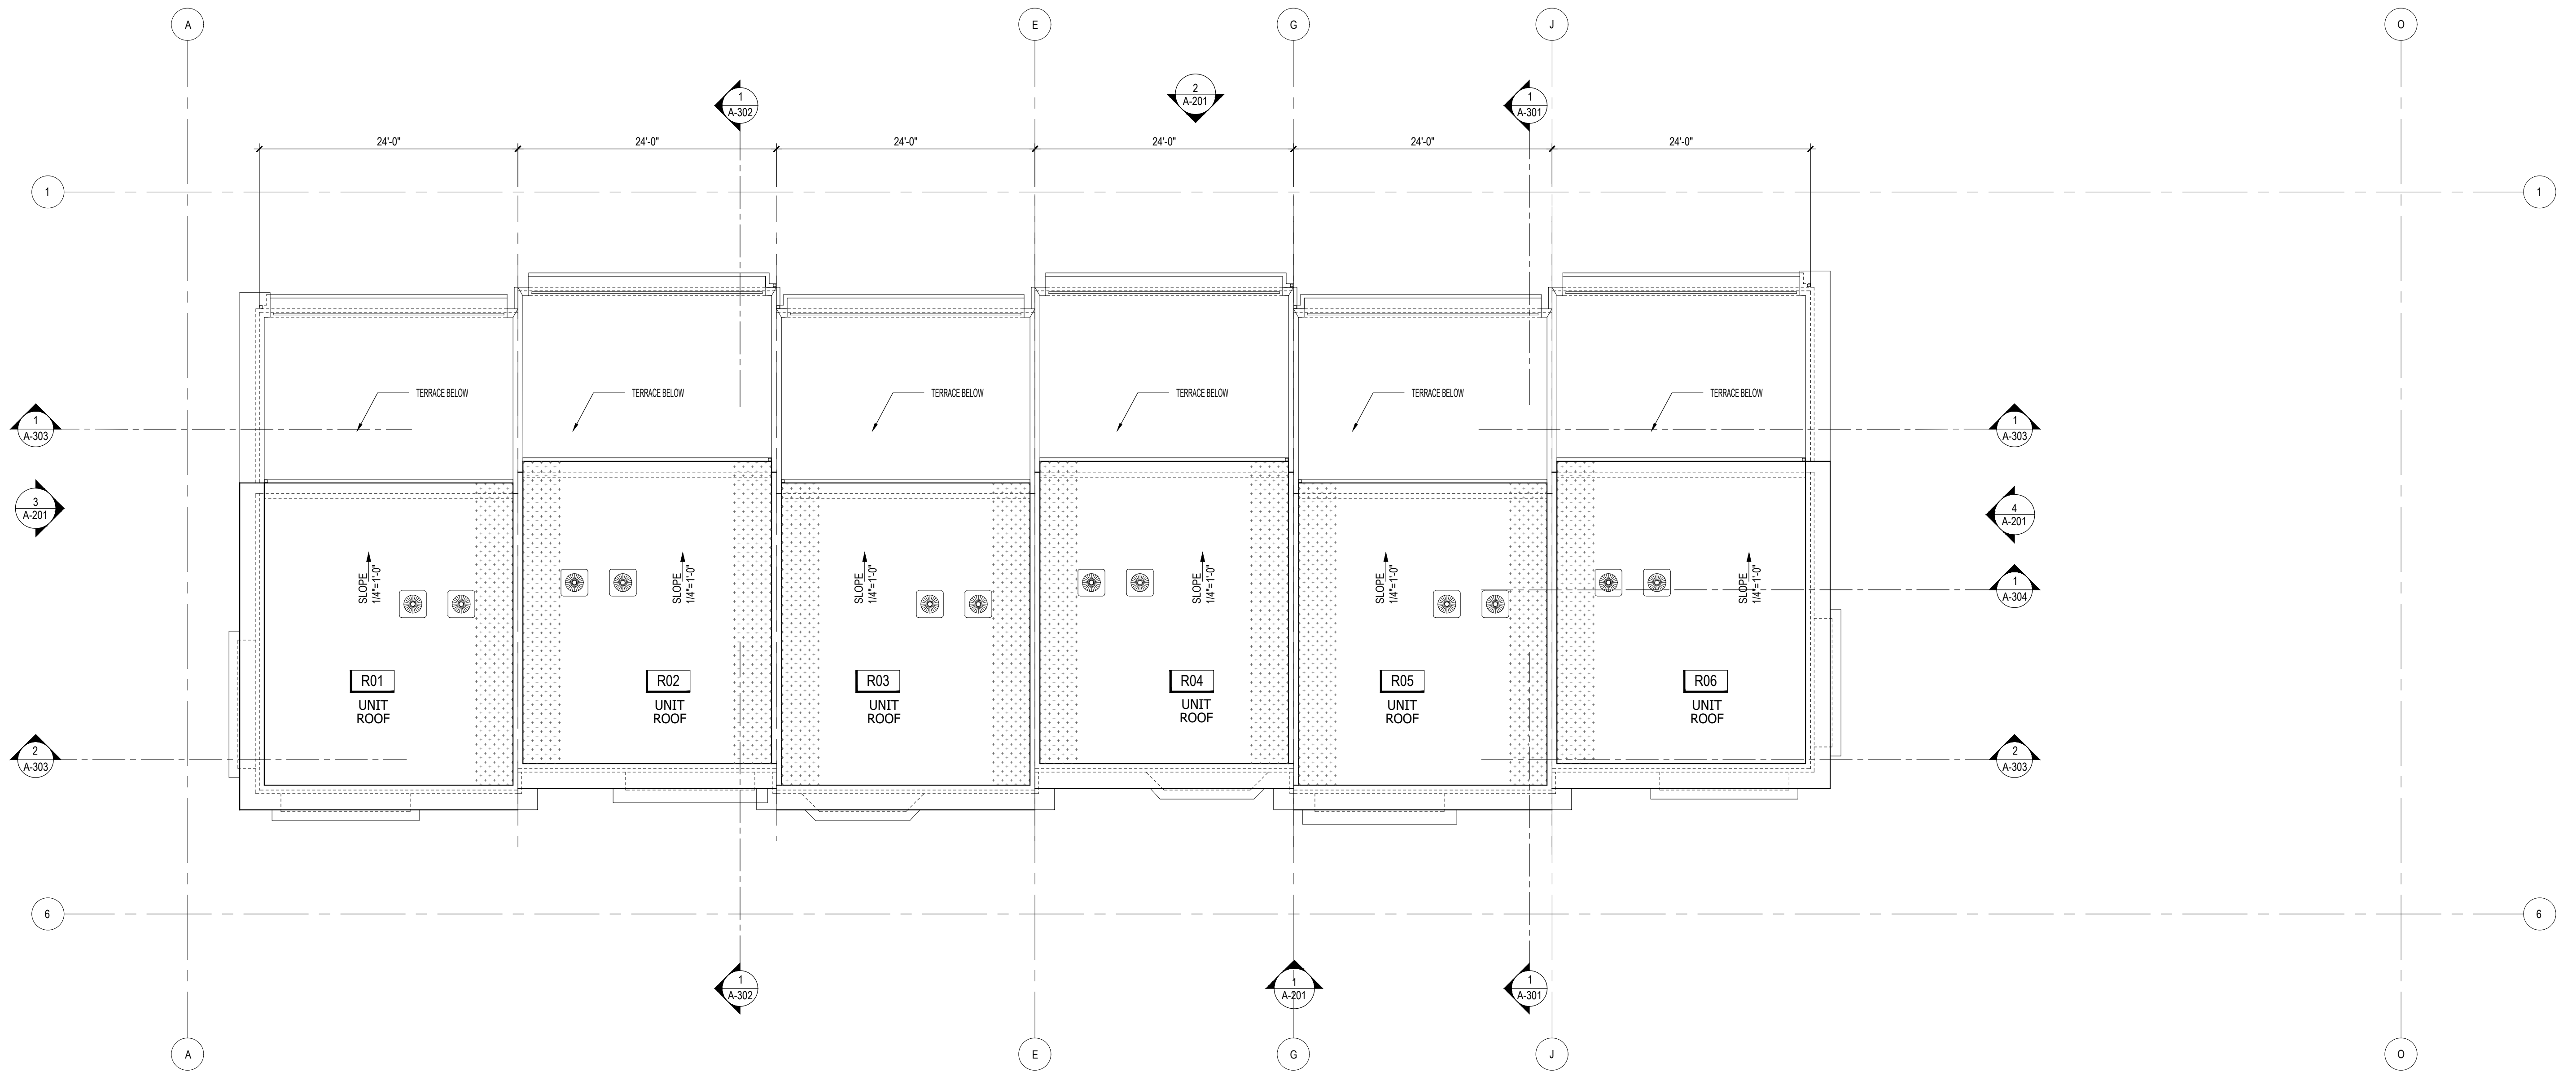

1
A-104

BUILDING ROOF PLAN

SCALE: 1/8" = 1'-0"

NCD0096A100