





2/A1 **GROUND LEVEL PLAN**
NTS

 

COLUMNS SHOWN FOR DIAGRAMMATICAL PURPOSES SUBJECT TO CHANGE

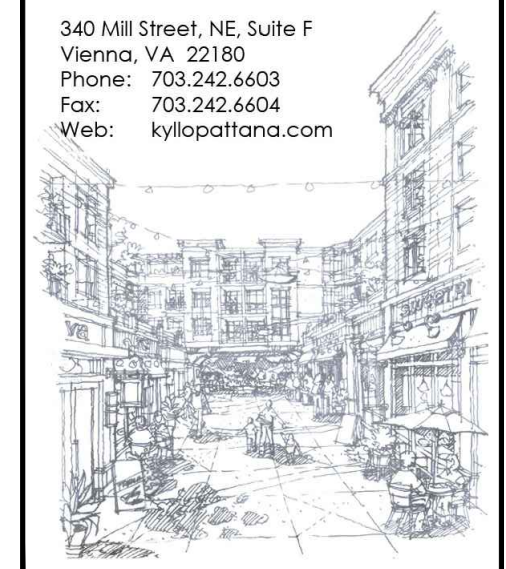

DATE: 3-19-19

JOB NUMBER: X

SCALE: X

DRAWN BY: X


CHECK BY: X

REVISIONS:


Copyright- No part of this drawing may be reproduced, stored in a retrieval system or transmitted in any form or by any means, mechanical, electrical, photocopying, recording or otherwise without the prior written permission of Kylo Pattana, LLC

SECOND & THIRD FLOOR RESIDENTIAL PLANS


**380 MAPLE AVENUE MAC REZONING
OPTION 2 DESIGN
380 MAPLE AVENUE WEST, VIENNA, VIRGINIA 22180**

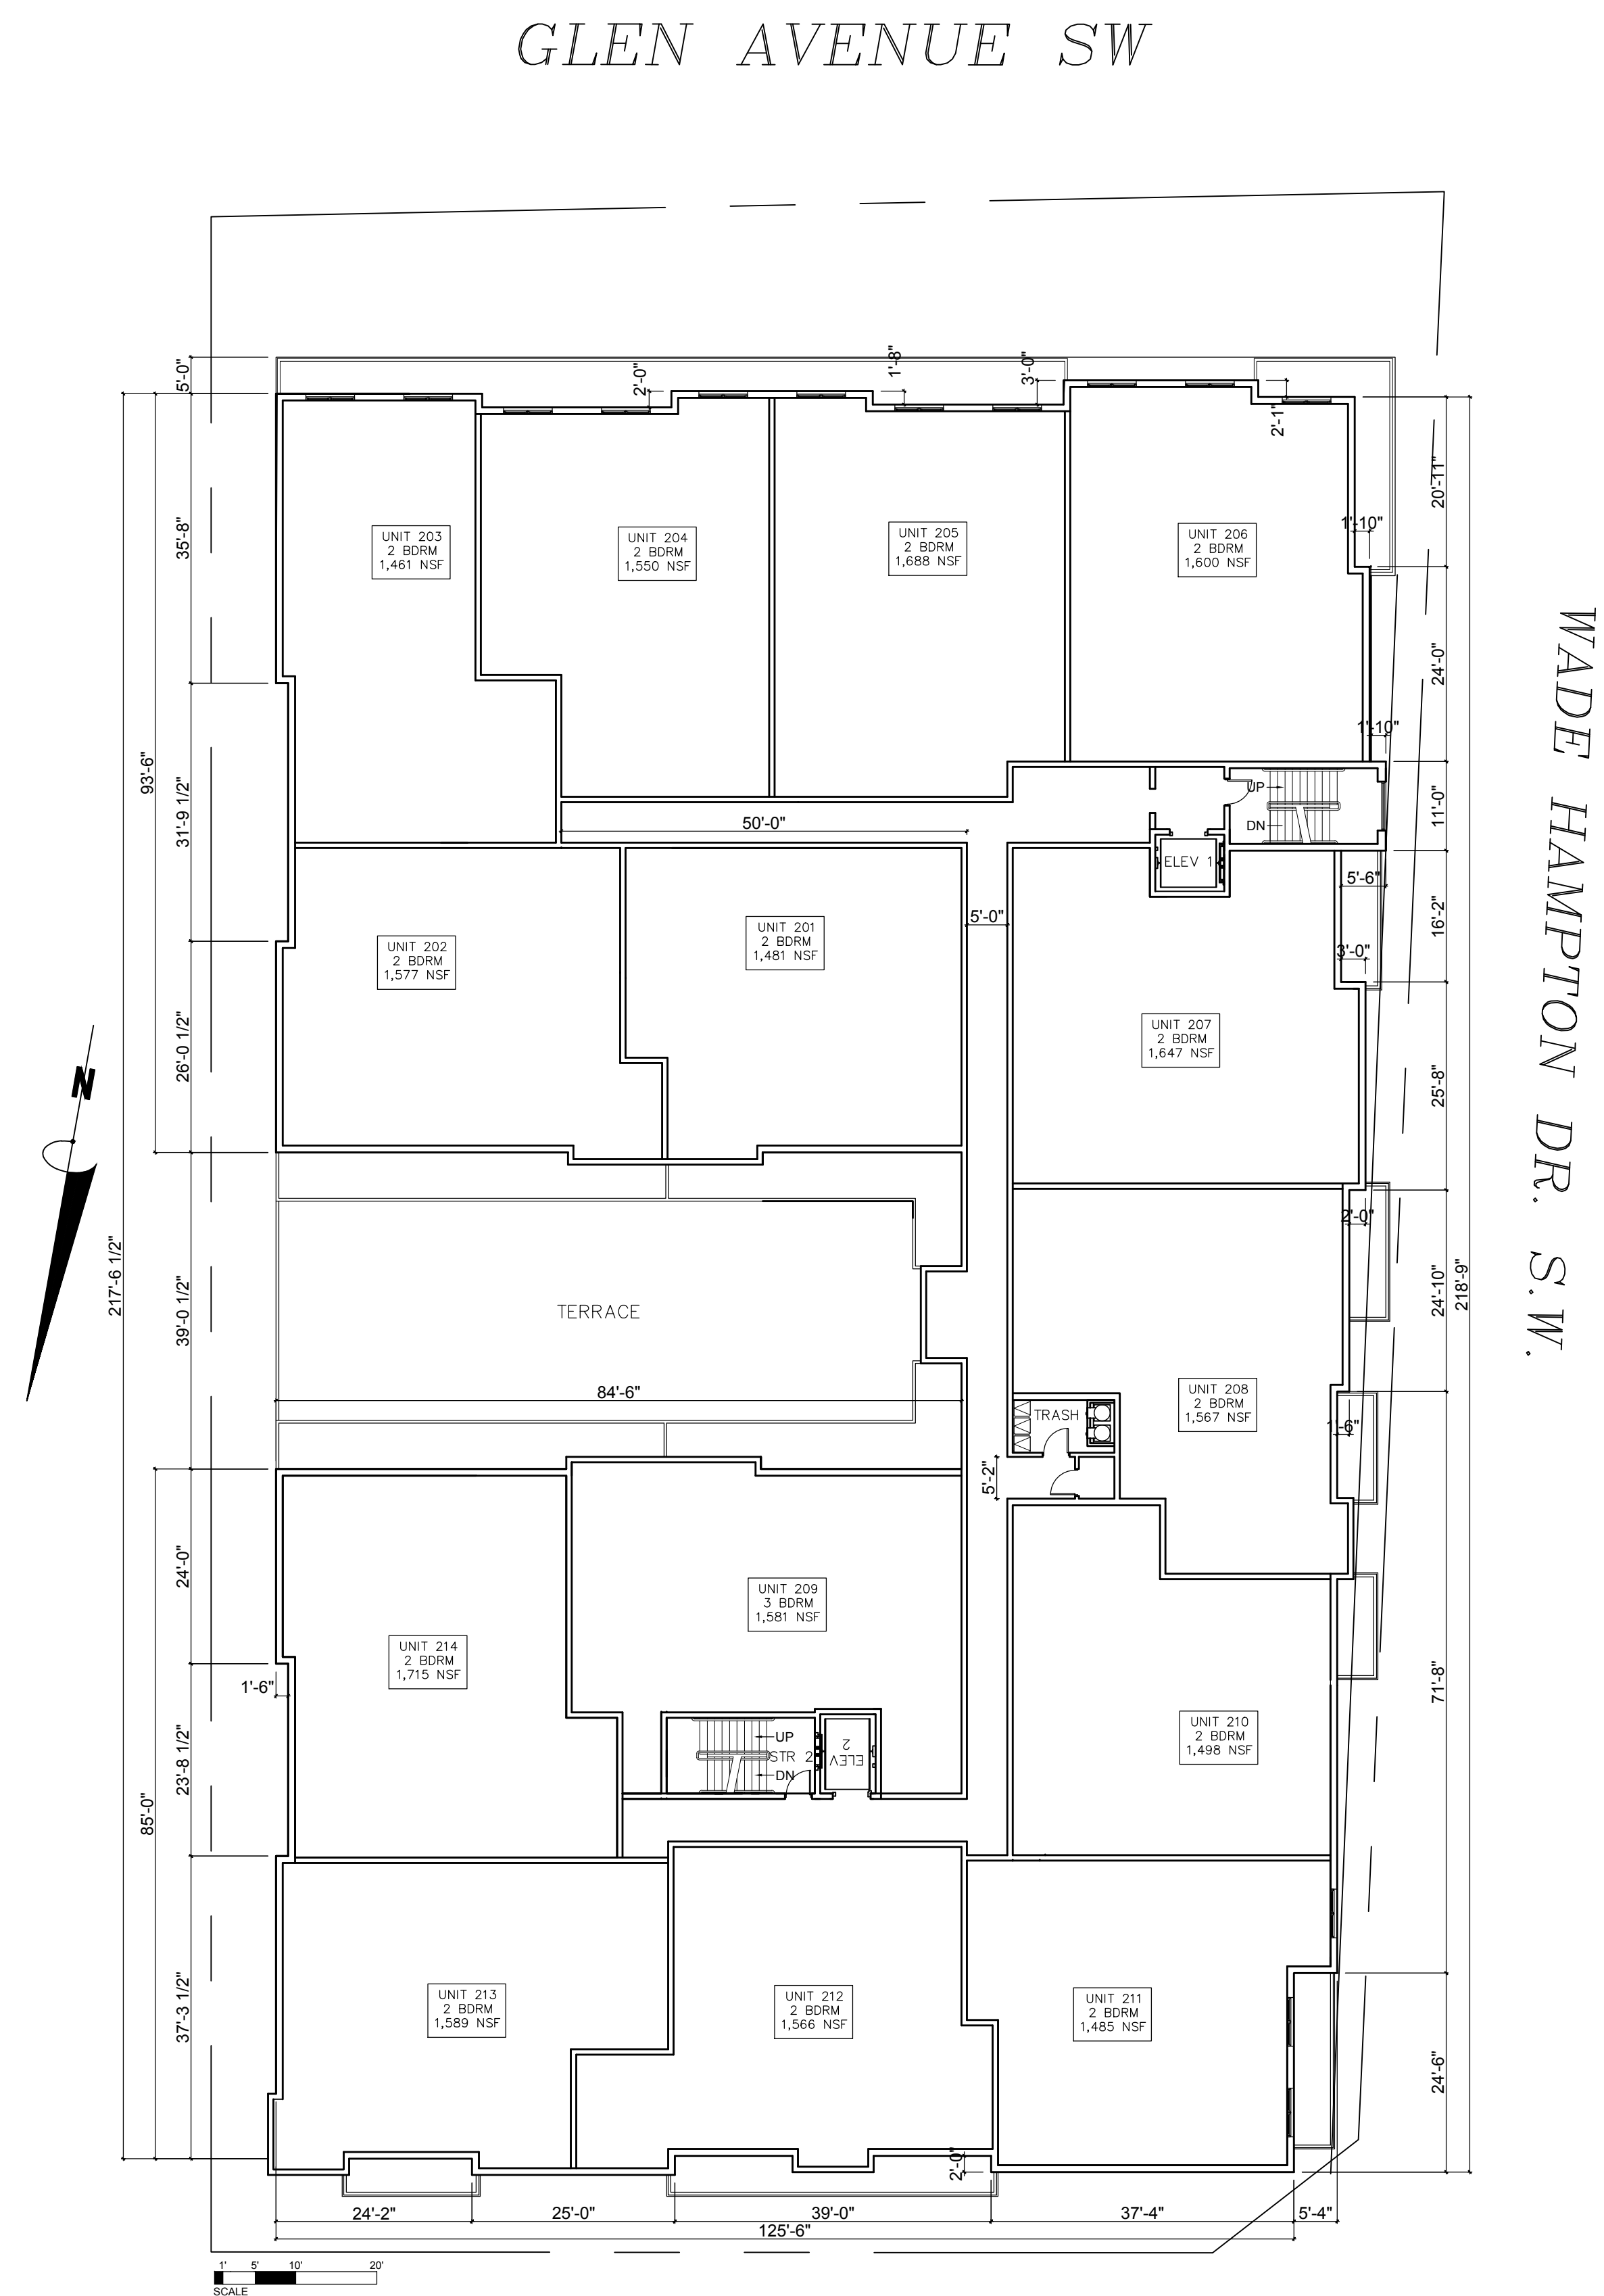

MAPLE AVENUE W. ~ RTE. 123

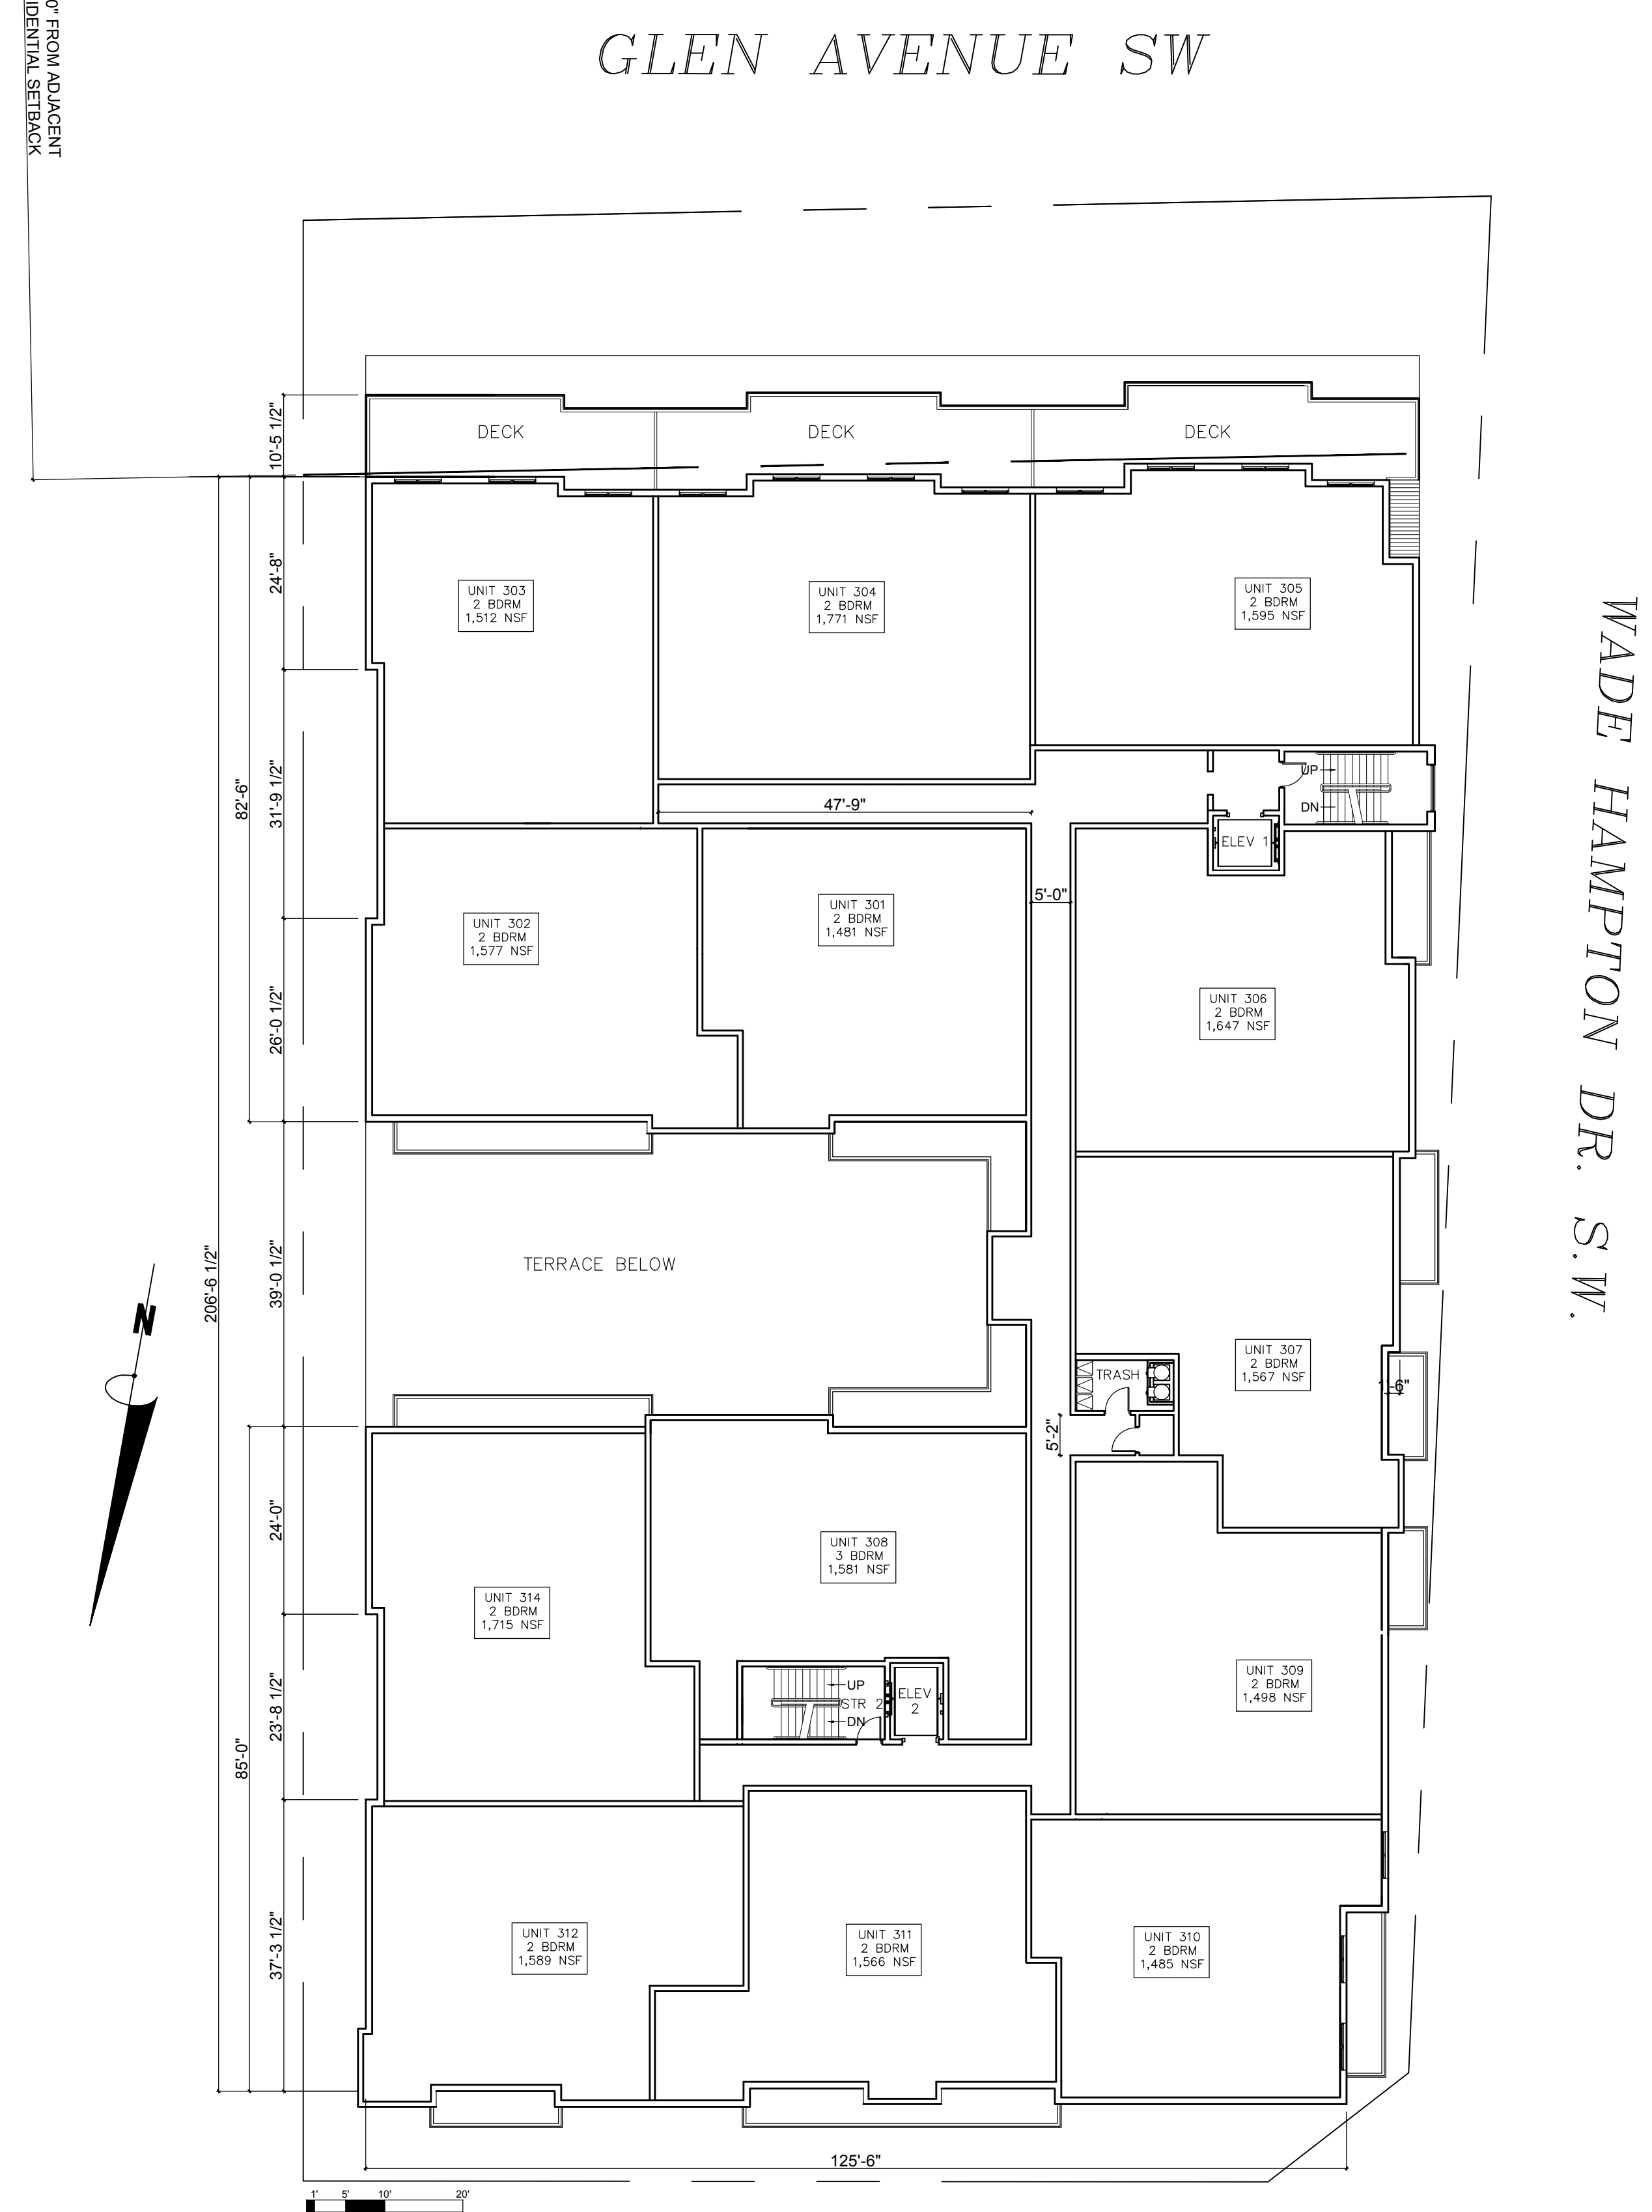

MAPLE AVENUE W. ~ RTE. 123

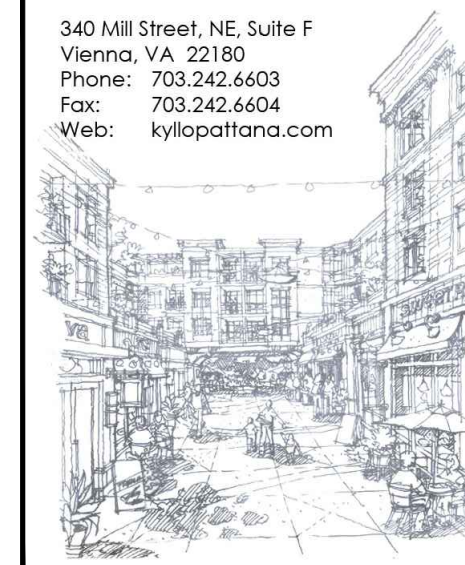

DATE: 3-19-19

JOB NUMBER: X

SCALE: X

DRAWN BY: X

CHECK BY: X

REVISIONS:


Copyright- No part of this drawing may be reproduced, stored in a retrieval system or transmitted in any form or by any means, mechanical, electrical, photocopying, recording or otherwise without the prior written permission of Kylo Pattana, LLC

FOURTH FLOOR RESIDENTIAL PLAN & ROOF PLAN


3380 MAPLE AVENUE MAC REZONING OPTION 2 DESIGN

OPTION 2 DESIGN
3380 MAPLE AVENUE WEST, VIENNA, VIRGINIA 22180

A3

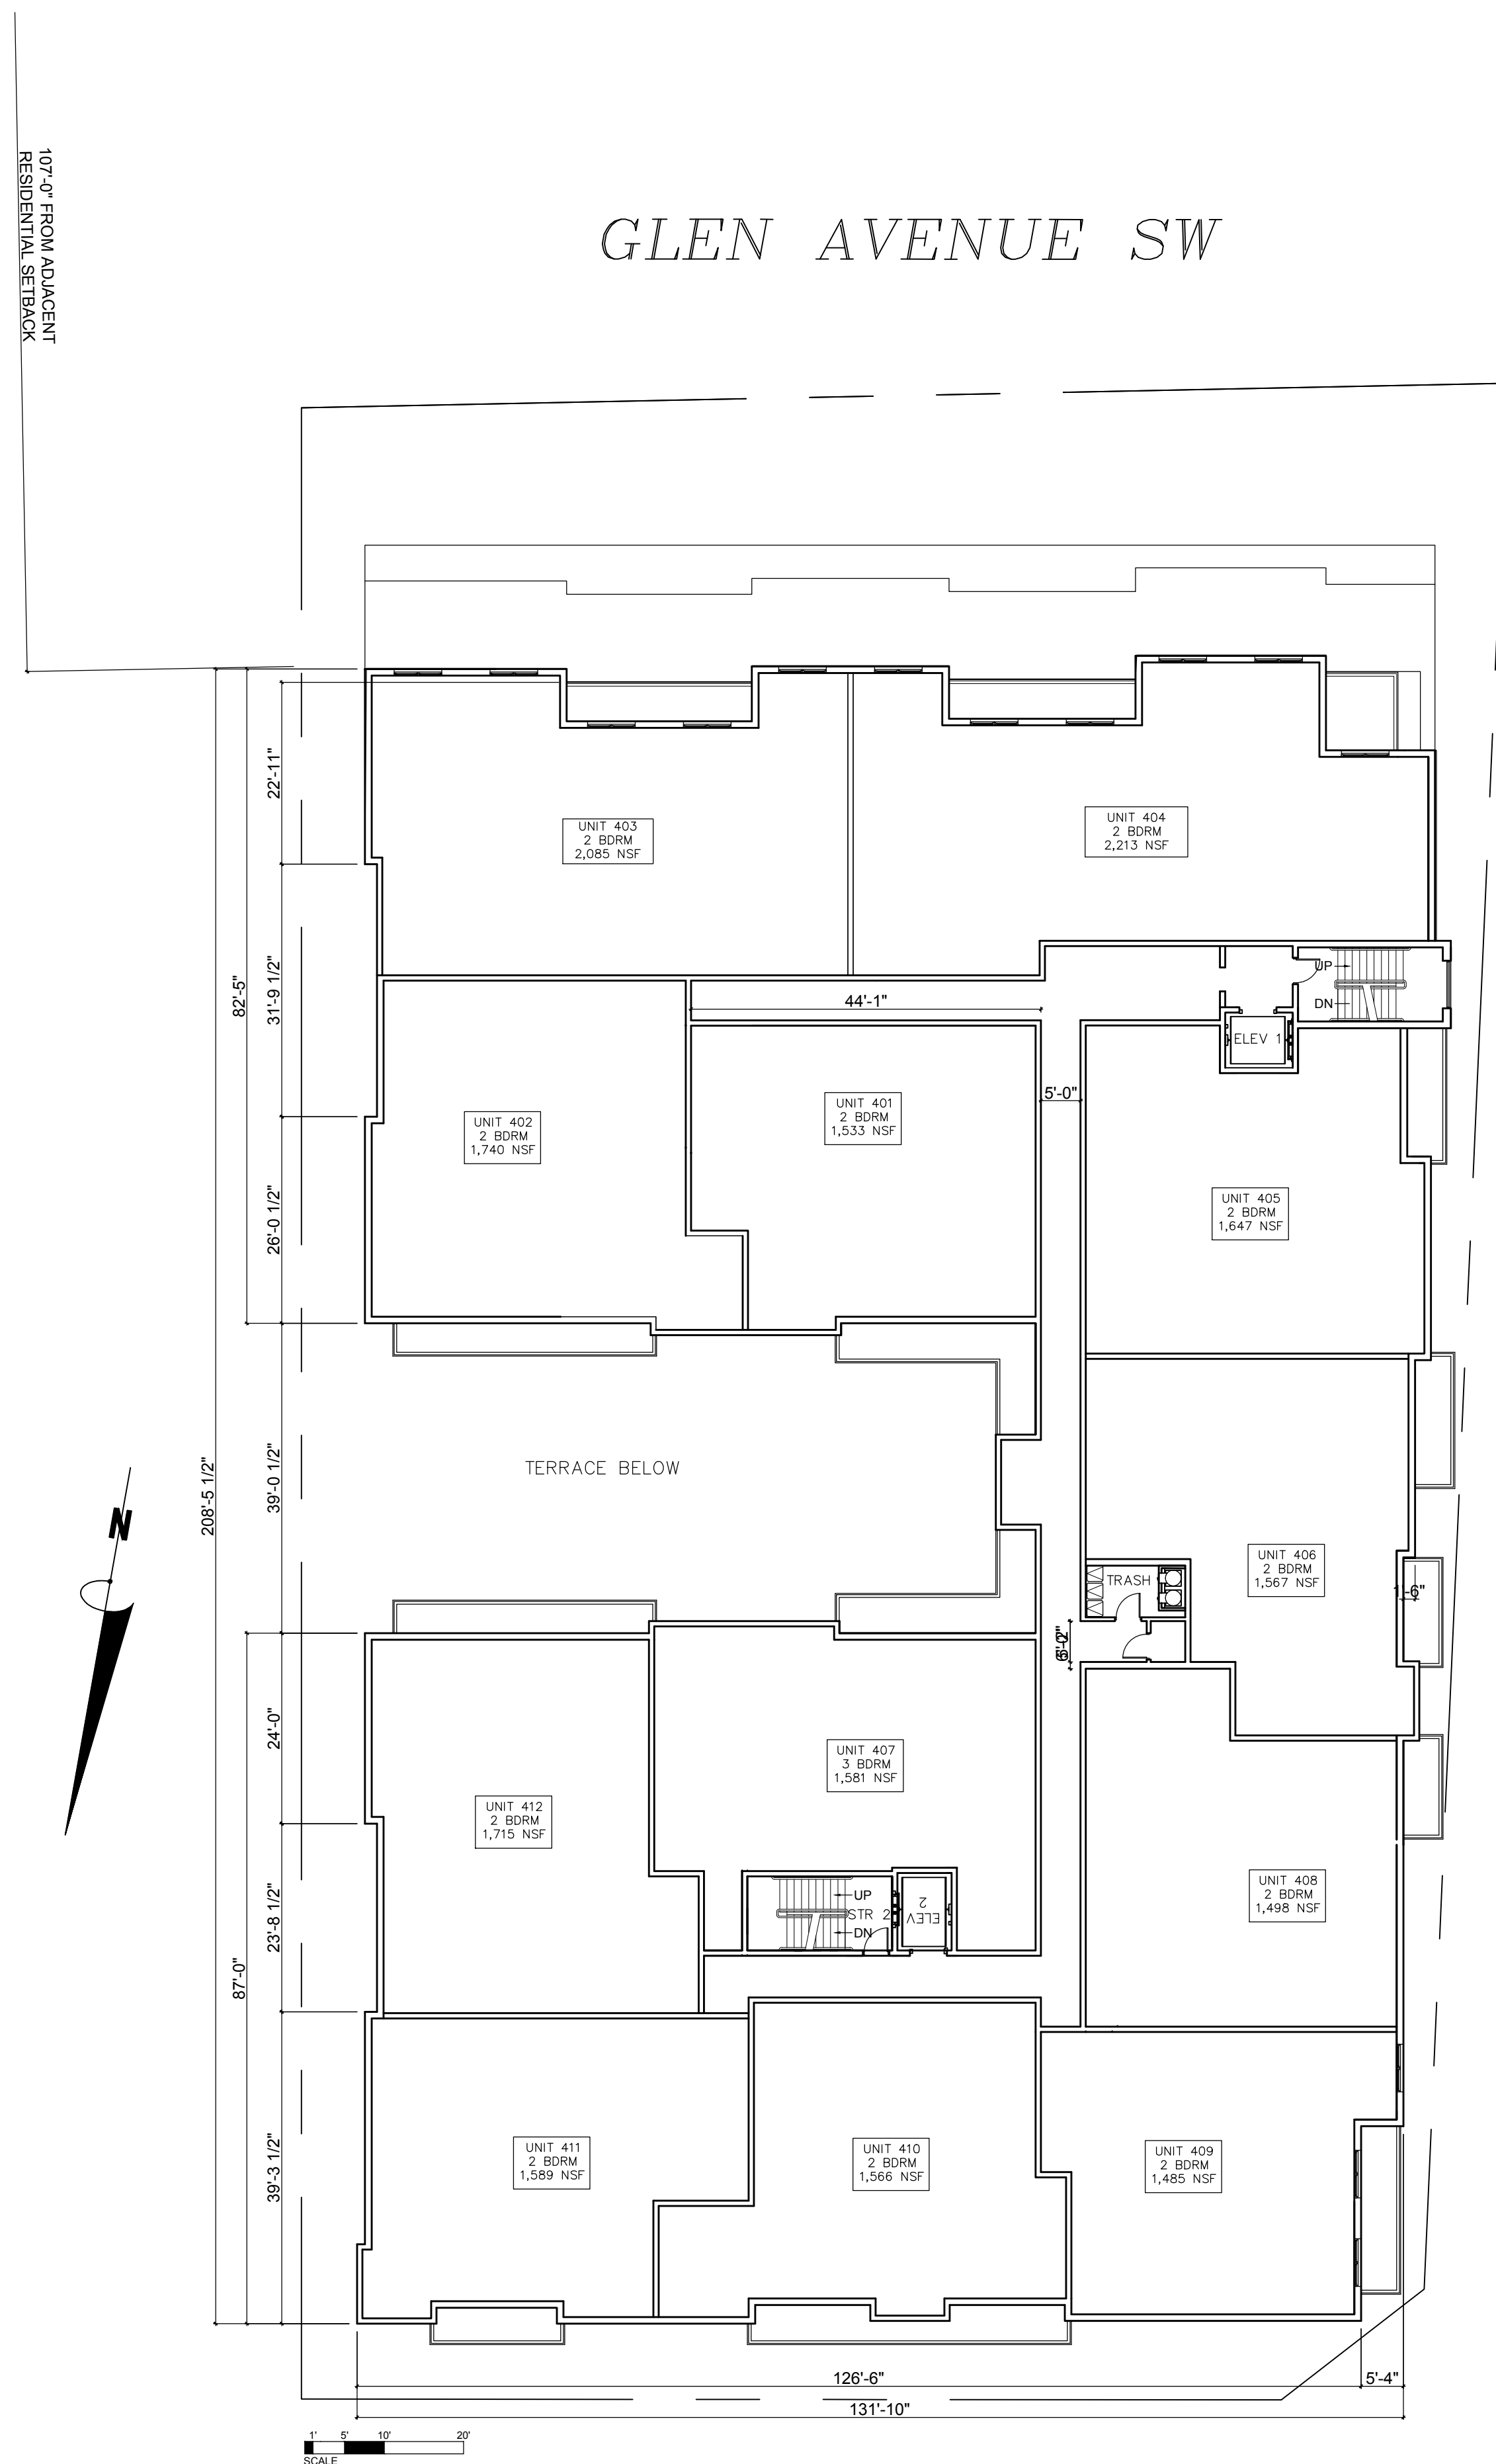


MAPLE AVENUE W. ~ RTE. 123

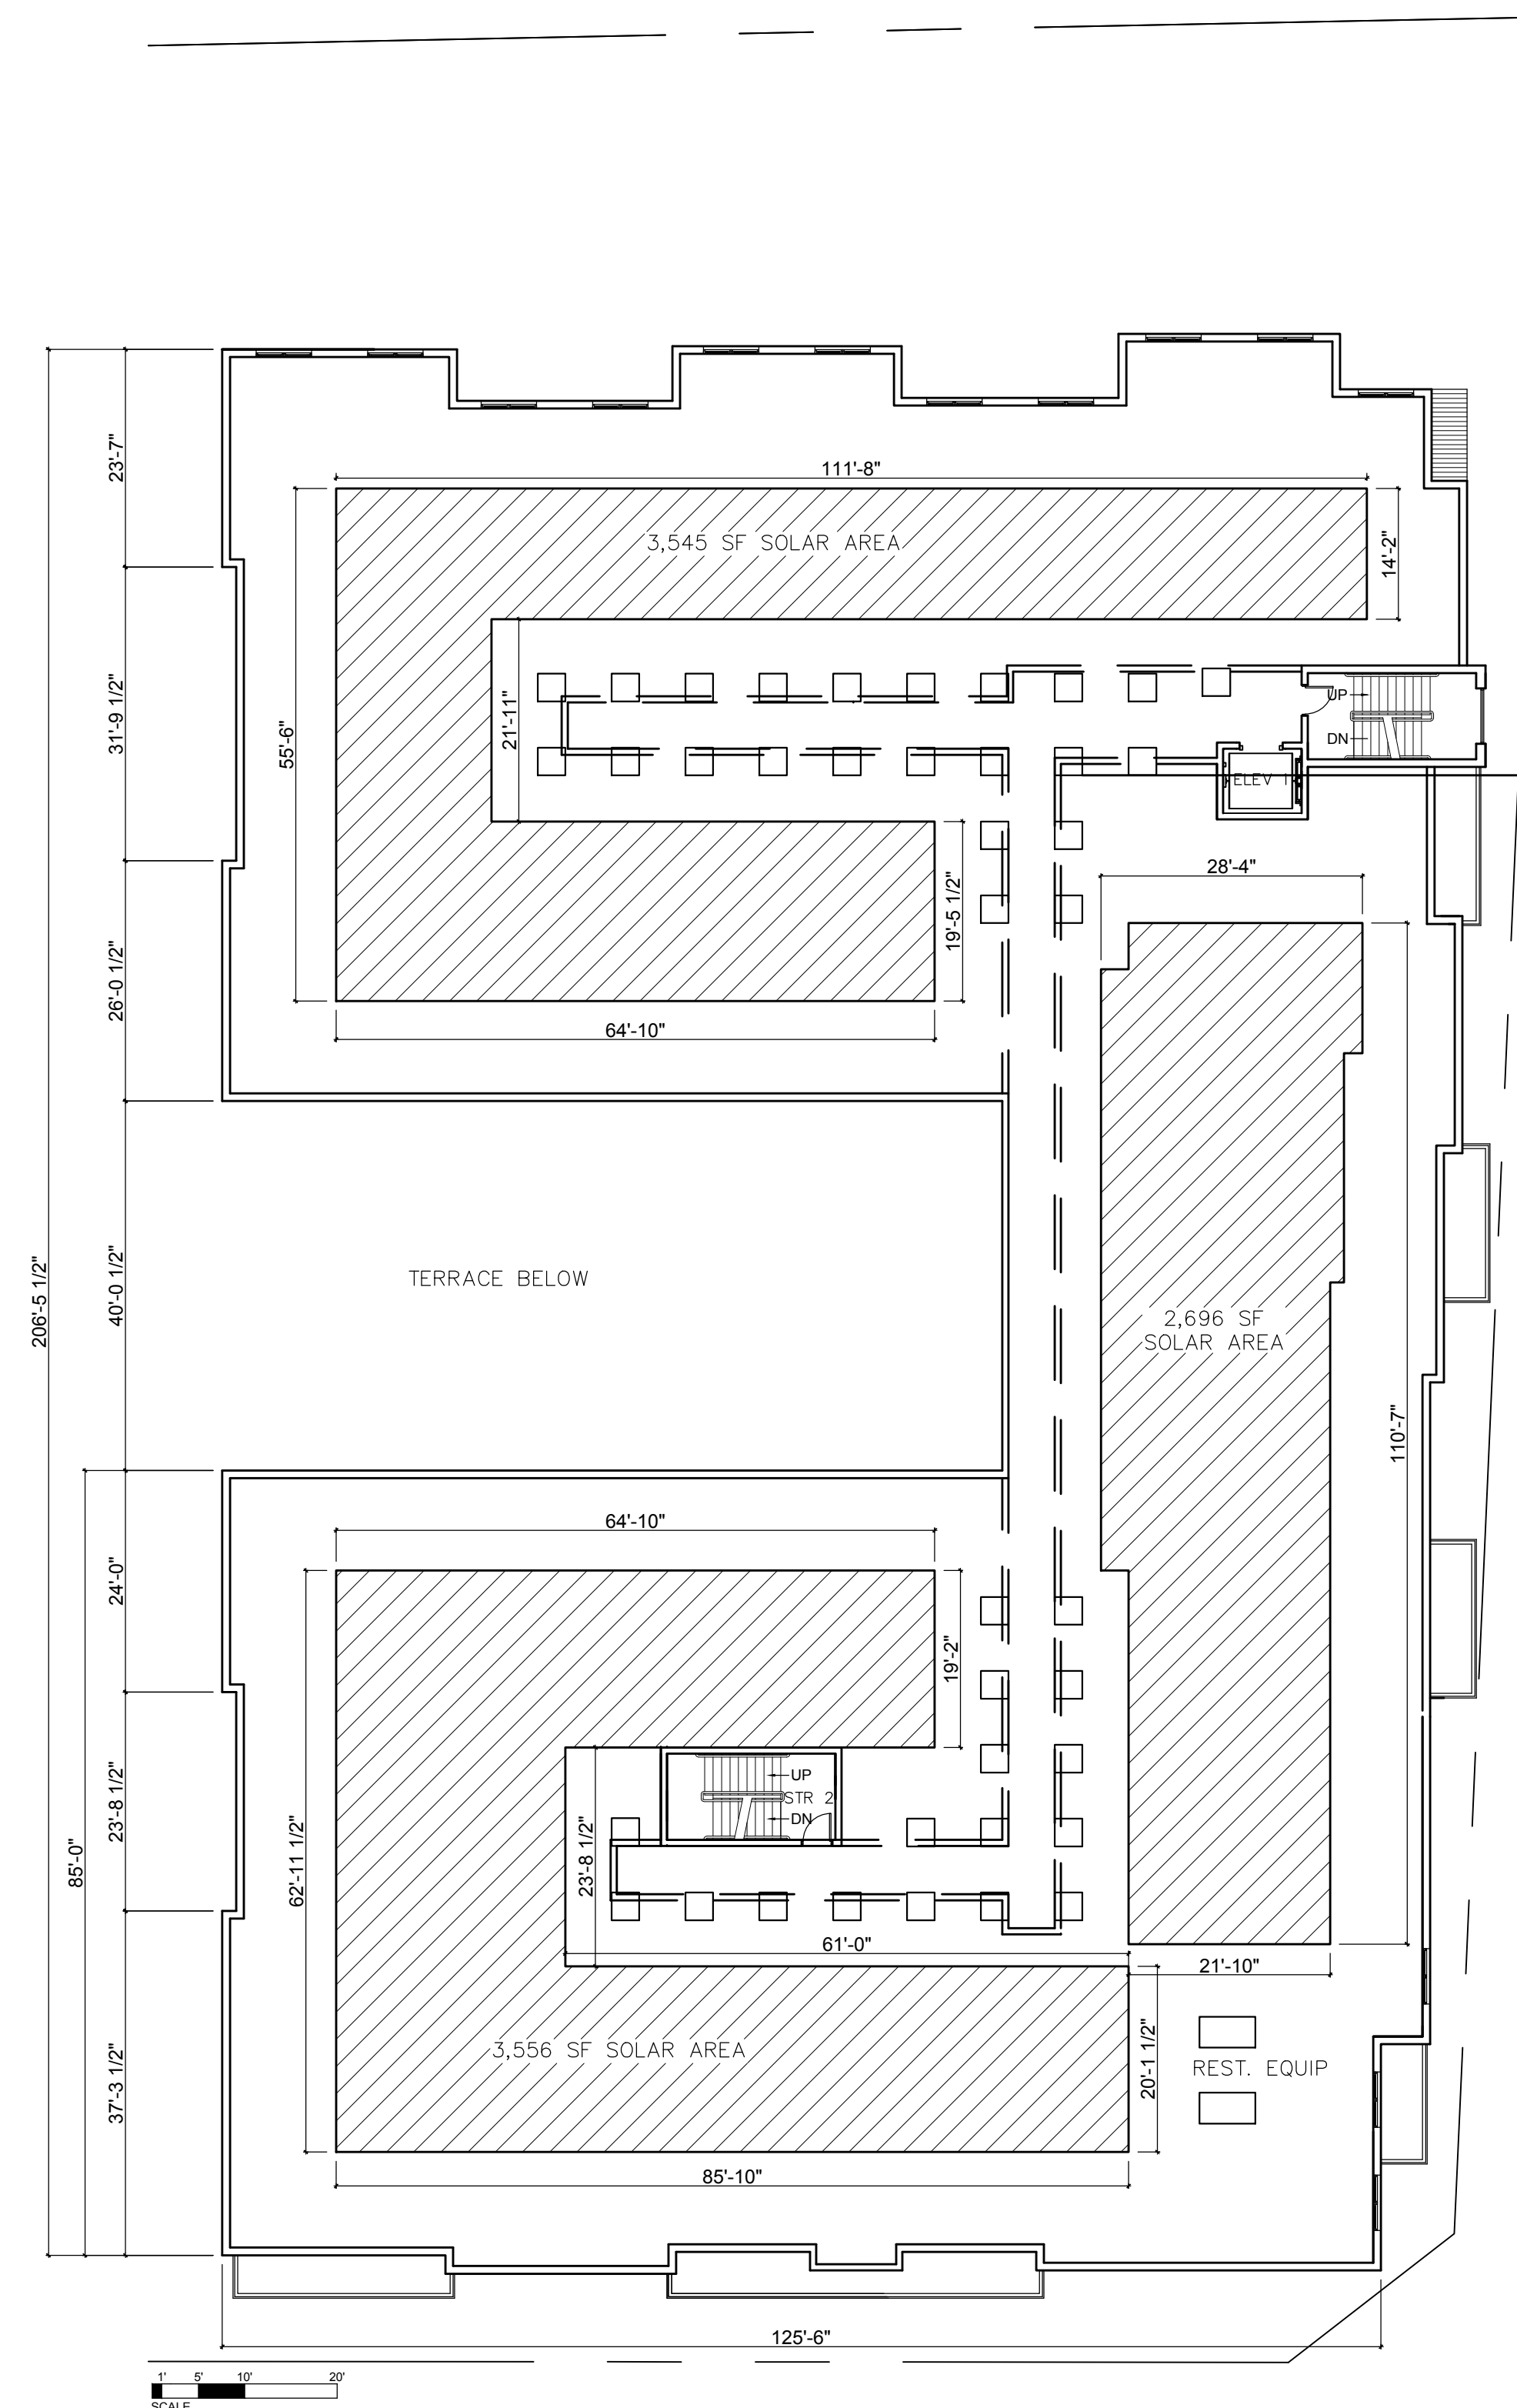


MAPLE AVENUE W. ~ RTE. 123

REVISIONS:

**380 MAPLE AVENUE MAC REZONING
OPTION 2 DESIGN**

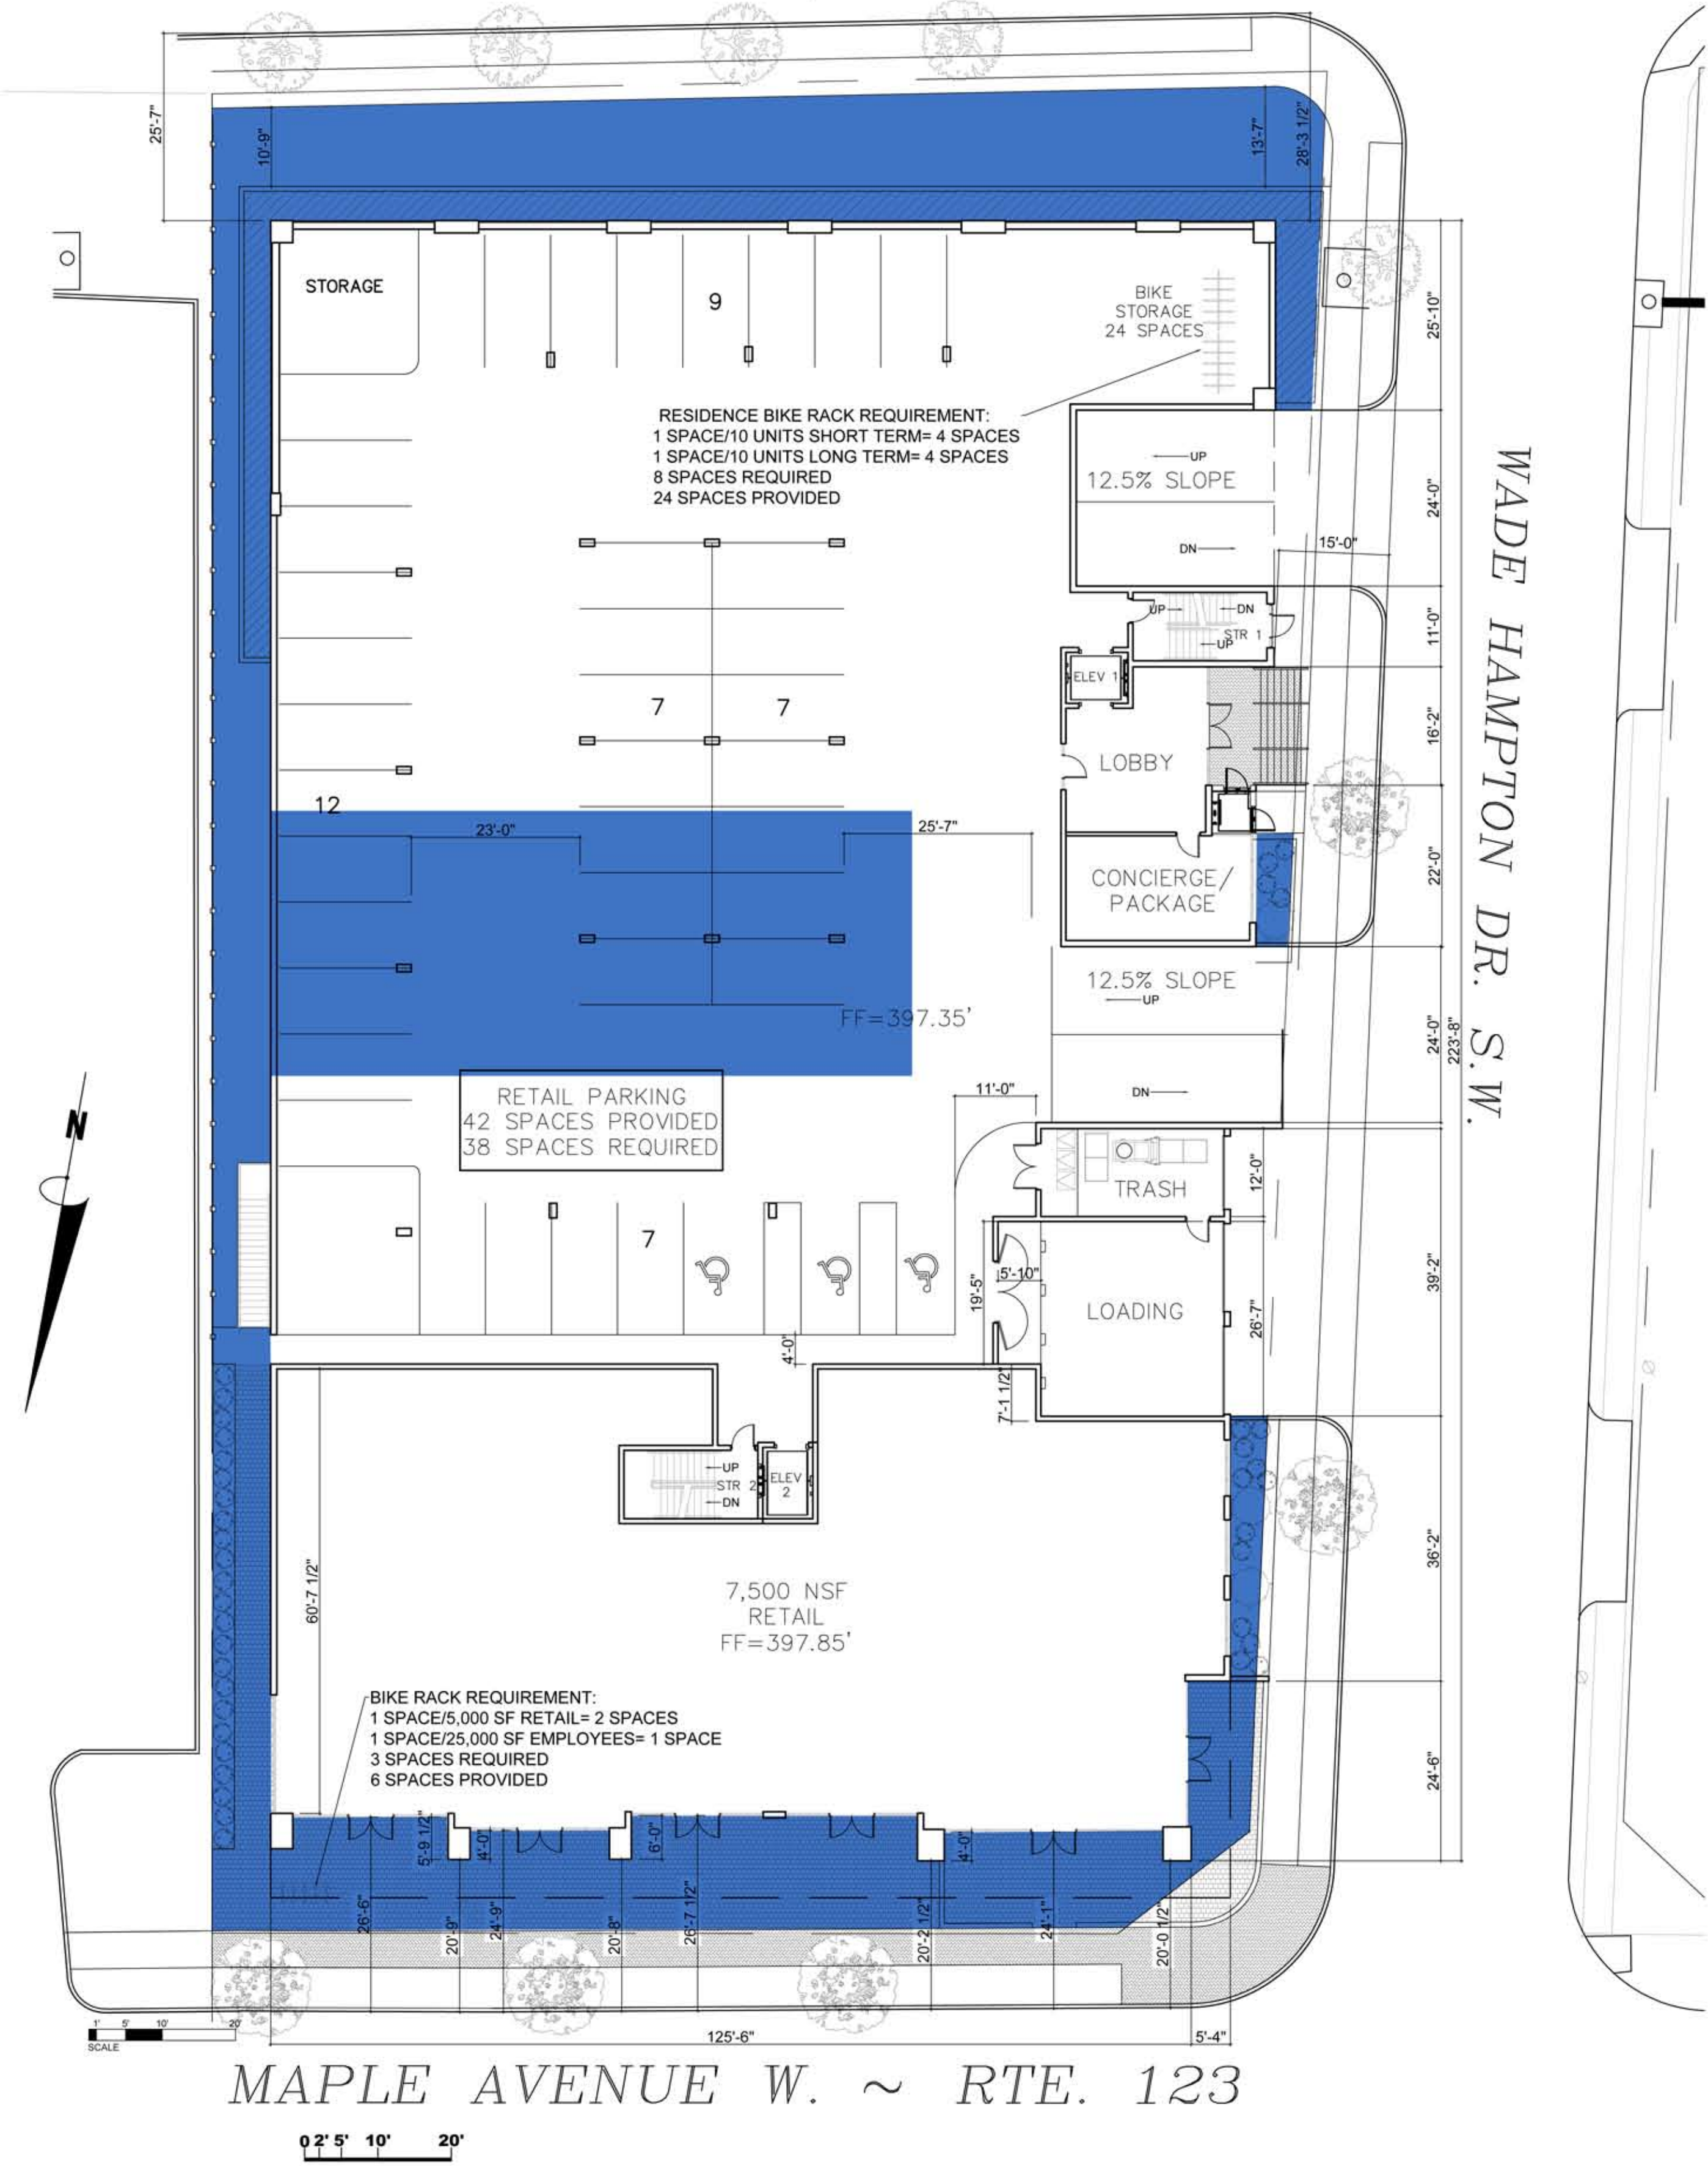

OPEN SPACE CALCULATIONS	
SITE AREA:	36,842 SF
OPEN SPACE REQUIRED:	5,527 SF (15%)
OPEN SPACE PROVIDED	9,010 SF (24.46%)

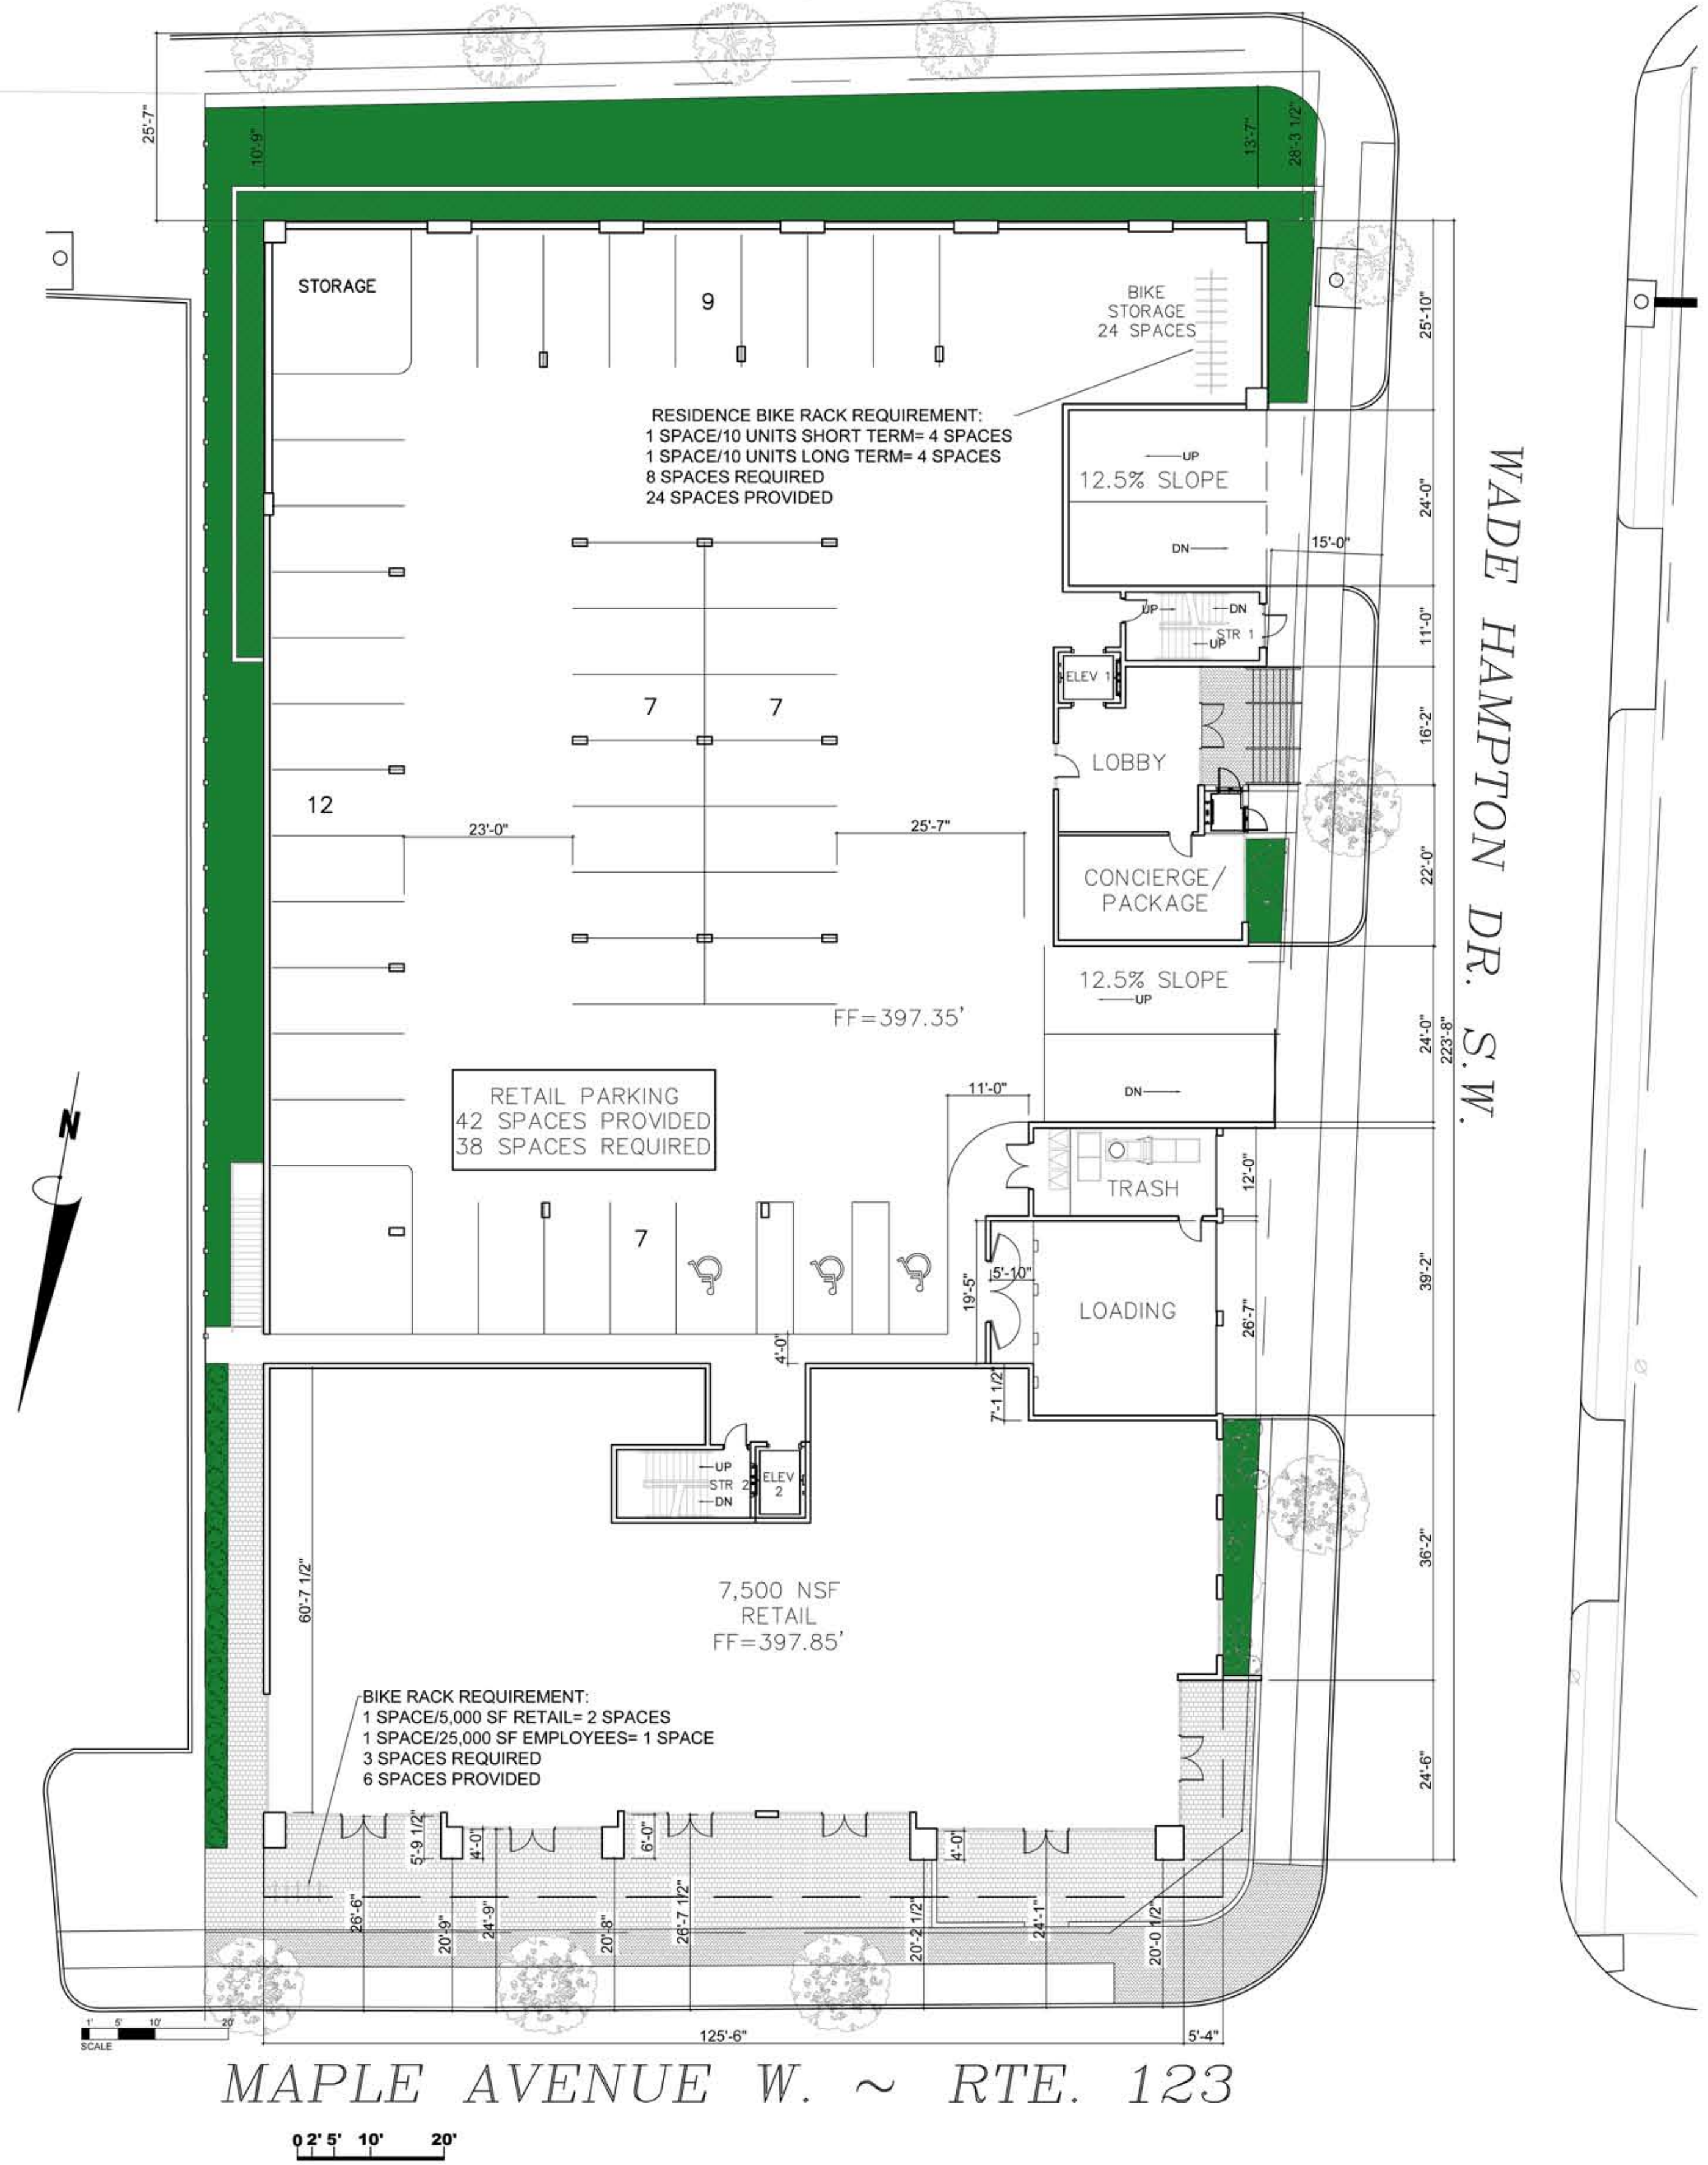

PERVIOUS AREA CALCULATIONS	
SITE AREA:	36,842 SF
PERVIOUS AREA REQUIRED:	7,368 SF (20%)
10% PERVIOUS AREA REDUCTION PER INCENTIVE PROVISION	3,685 SF (10%)
PERVIOUS AREA PROVIDED	4,095 SF (11%)

KYLLO + PATTANA
ARCHITECTURE / INTERIORS

340 Mill Street, NE, Suite F
Vienna, VA 22180
Phone: 703.242.6603
Fax: 703.242.6604
Web: kylopattna.com

DATE: 3-19-19

JOB NUMBER: X

SCALE: X

DRAWN BY: X

CHECK BY: X

REVISIONS:

**OPEN SPACE & PERVIOUS AREA
CALCULATIONS PLANS**

**380 MAPLE AVENUE MAC REZONING
OPTION 2 DESIGN**

340 MILL STREET, VIENNA, VIRGINIA 22180



1/A6 MAPLE AVENUE WEST RENDERED ELEVATION



2/A6 WADE HAMPTON DRIVE RENDERED ELEVATION



3/A6 GLEN AVENUE RENDERED ELEVATION



4/A6 TYSONS CORNER RENDERED ELEVATION

KYLLO + PATTANA

ARCHITECTURE / INTERIORS

340 Mill Street, NE, Suite F
Vienna, VA 22180
Phone: 703.242.6603
Fax: 703.242.6604
Web: kylopatana.com

DATE:	3-19-19
JOB NUMBER:	X
SCALE:	X
DRAWN BY:	X
CHECK BY:	X
REVISIONS:	

Copyright- No part of this drawing may be reproduced, stored in a retrieval system or transmitted in any form or by any means, mechanical, electrical, photocopying, recording or otherwise without the prior written permission of Kylo Pattana, LLC

RENDERED BUILDING ELEVATIONS

380 MAPLE AVENUE MAC REZONING
OPTION 2 DESIGN
380 MAPLE AVENUE WEST, VIENNA, VIRGINIA 22180



1/A7 **NORTHEAST PERSPECTIVE**
NTS



2/A7 **NORTHWEST PERSPECTIVE - MAPLE AVENUE WEST & WADE HAMPTON DRIVE**
NTS



3/A7 **SOUTHWEST PERSPECTIVE - WADE HAMPTON DRIVE & GLEN AVENUE**
NTS



4/A7 **SOUTHEAST PERSPECTIVE**
NTS

KYLLO + PATTANA
ARCHITECTURE / INTERIORS
340 Mill Street, NE, Suite F
Vienna, VA 22180
Phone: 703.242.6603
Fax: 703.242.6604
Web: kylopattana.com



DATE: 3-19-19
JOB NUMBER: X
SCALE: X
DRAWN BY: X
CHECK BY: X
REVISIONS:

Copyright- No part of this drawing may be reproduced, stored in a retrieval system or transmitted in any form or by any means, mechanical, electrical, photocopying, recording or otherwise without the prior written permission of Kylo Pattana, LLC

BUILDING PERSPECTIVES
380 MAPLE AVENUE MAC REZONING
OPTION 2 DESIGN
380 MAPLE AVENUE WEST, VIENNA, VIRGINIA 22180

A7