


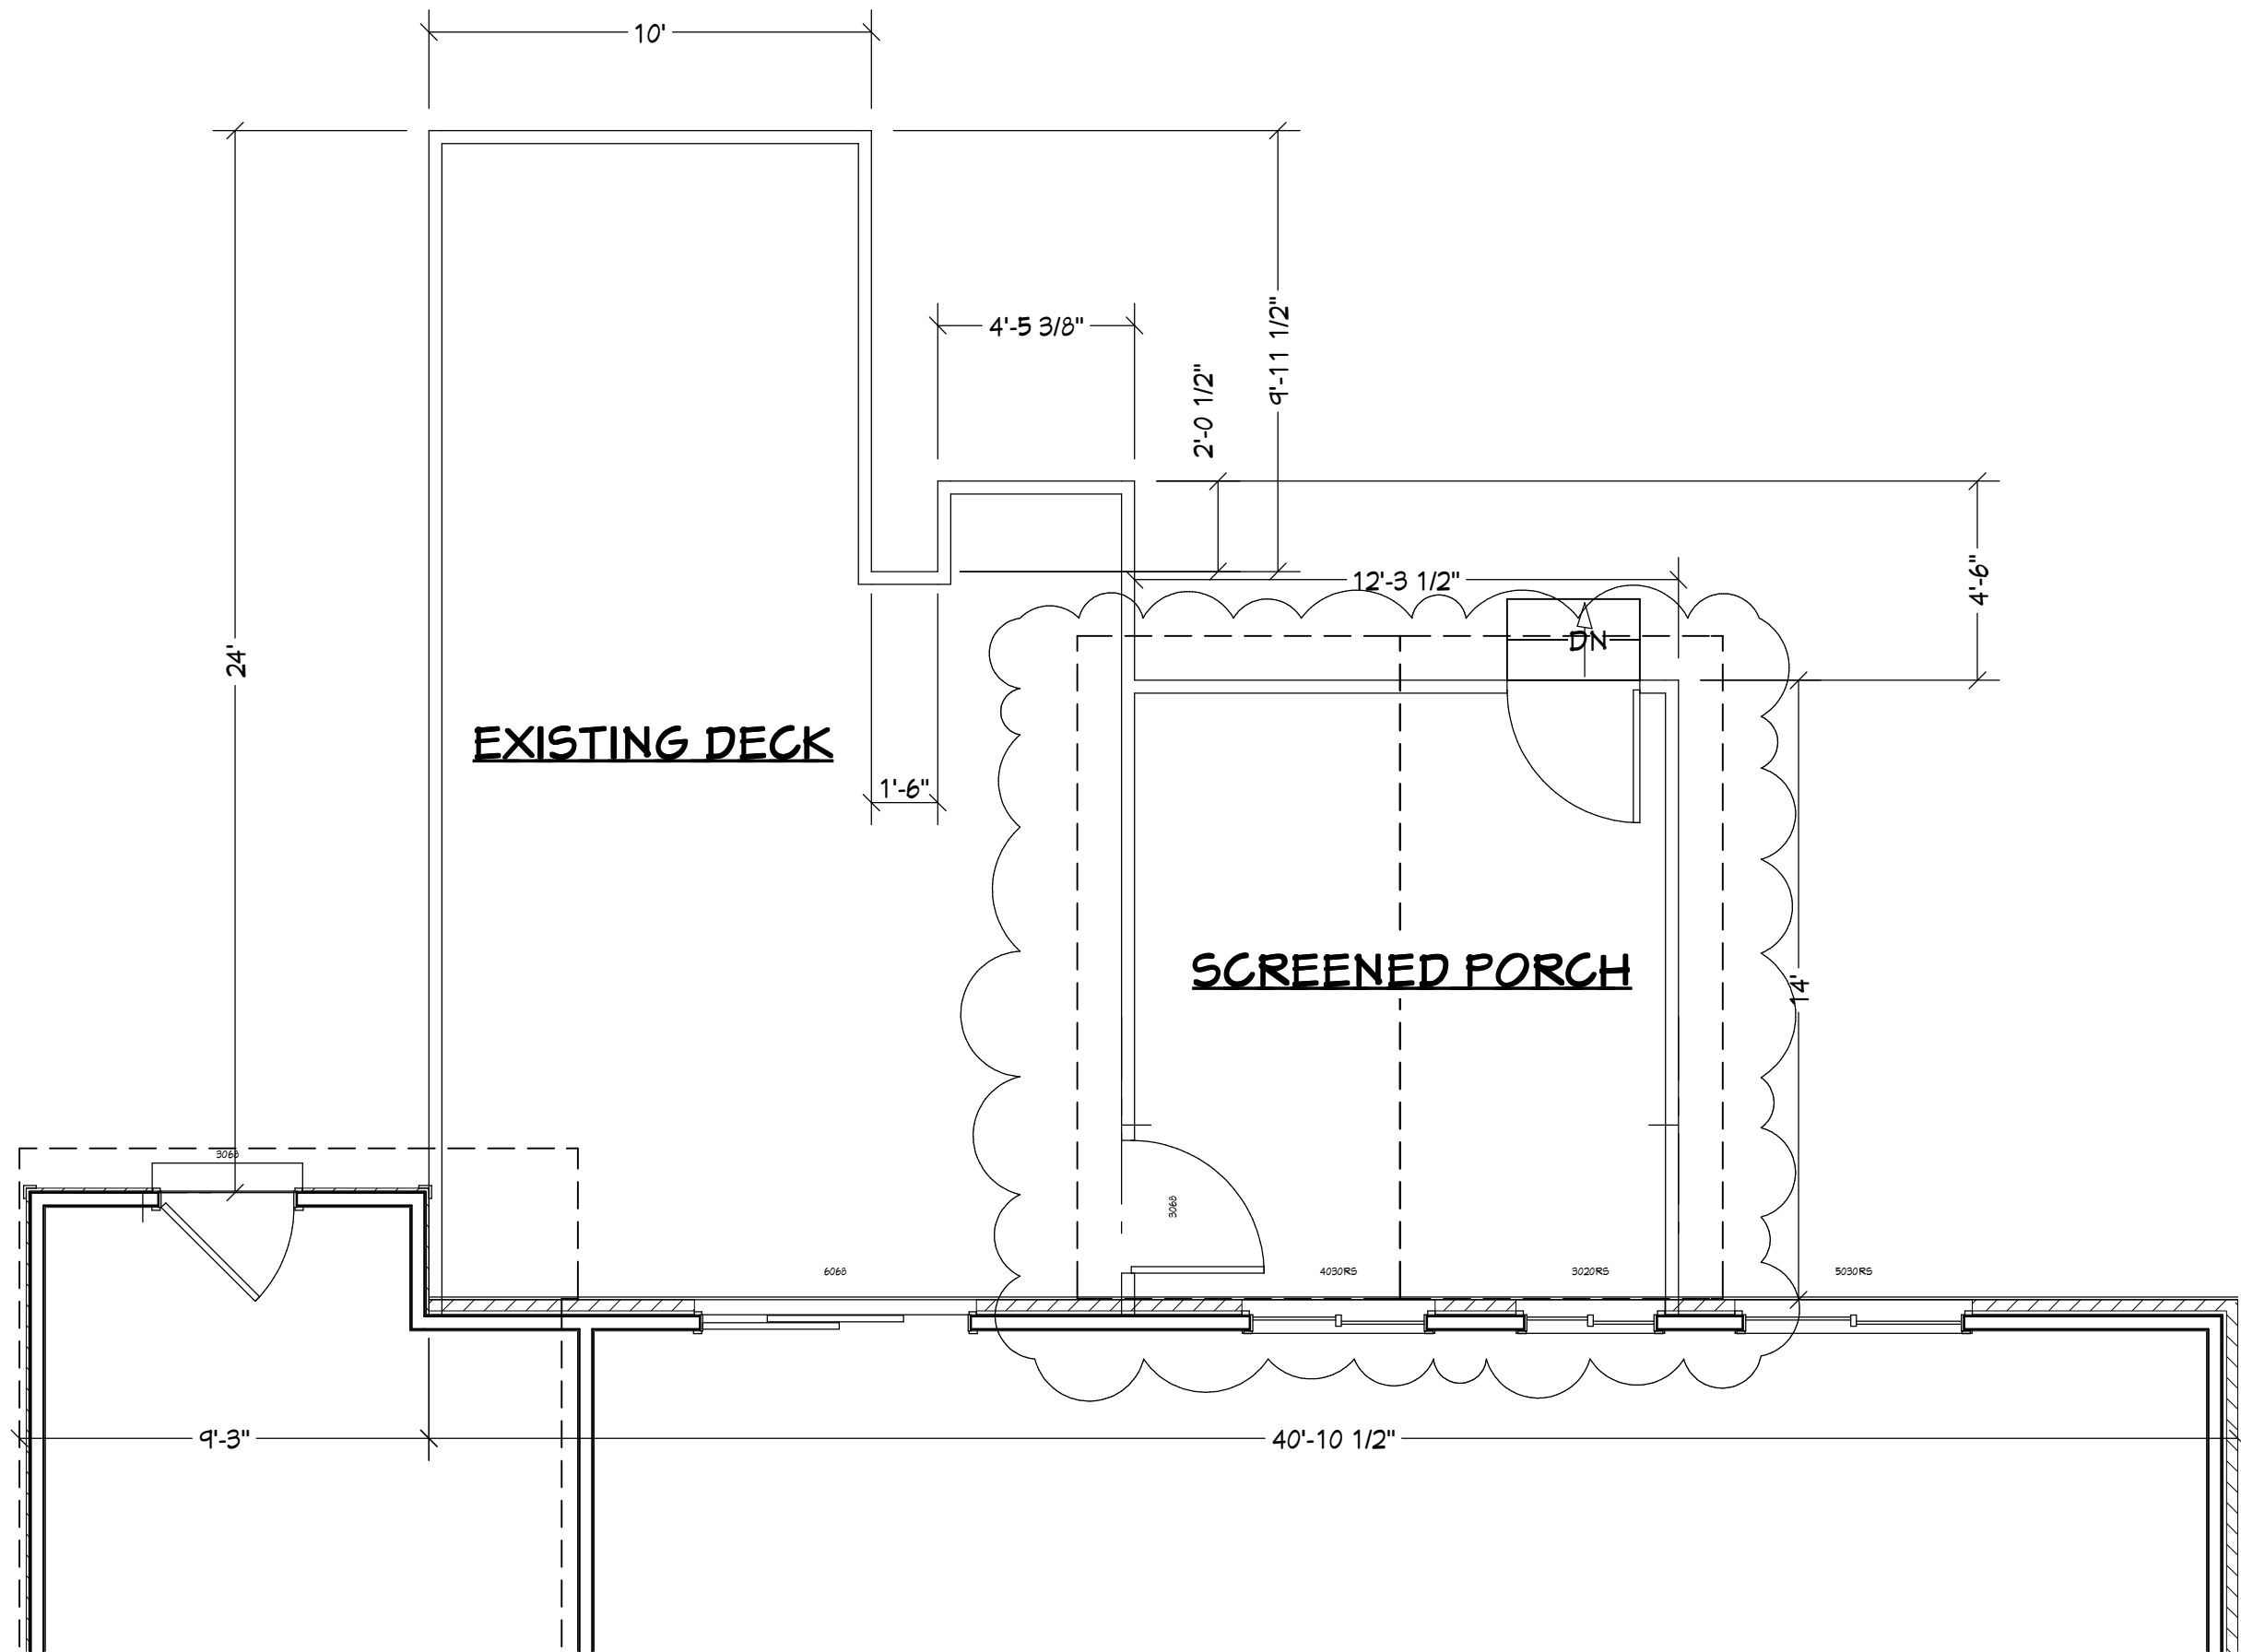

DRAWINGS PROVIDED BY:

TED VINCENT
6807 CLIFTON GROVE COURT
CLIFTON, VA 20124

PROJECT DESCRIPTION:

BUYNISKI RESIDENCE
206 SCOTT CIR. S.W.
VIENNA, VA 22180

SHEET TITLE:

SCREENED PORCH
FLOOR PLAN

NO.	DESCRIPTION	BY	DATE


SCALE:

1/4" = 1'

DATE:

5/21/2019

A-2

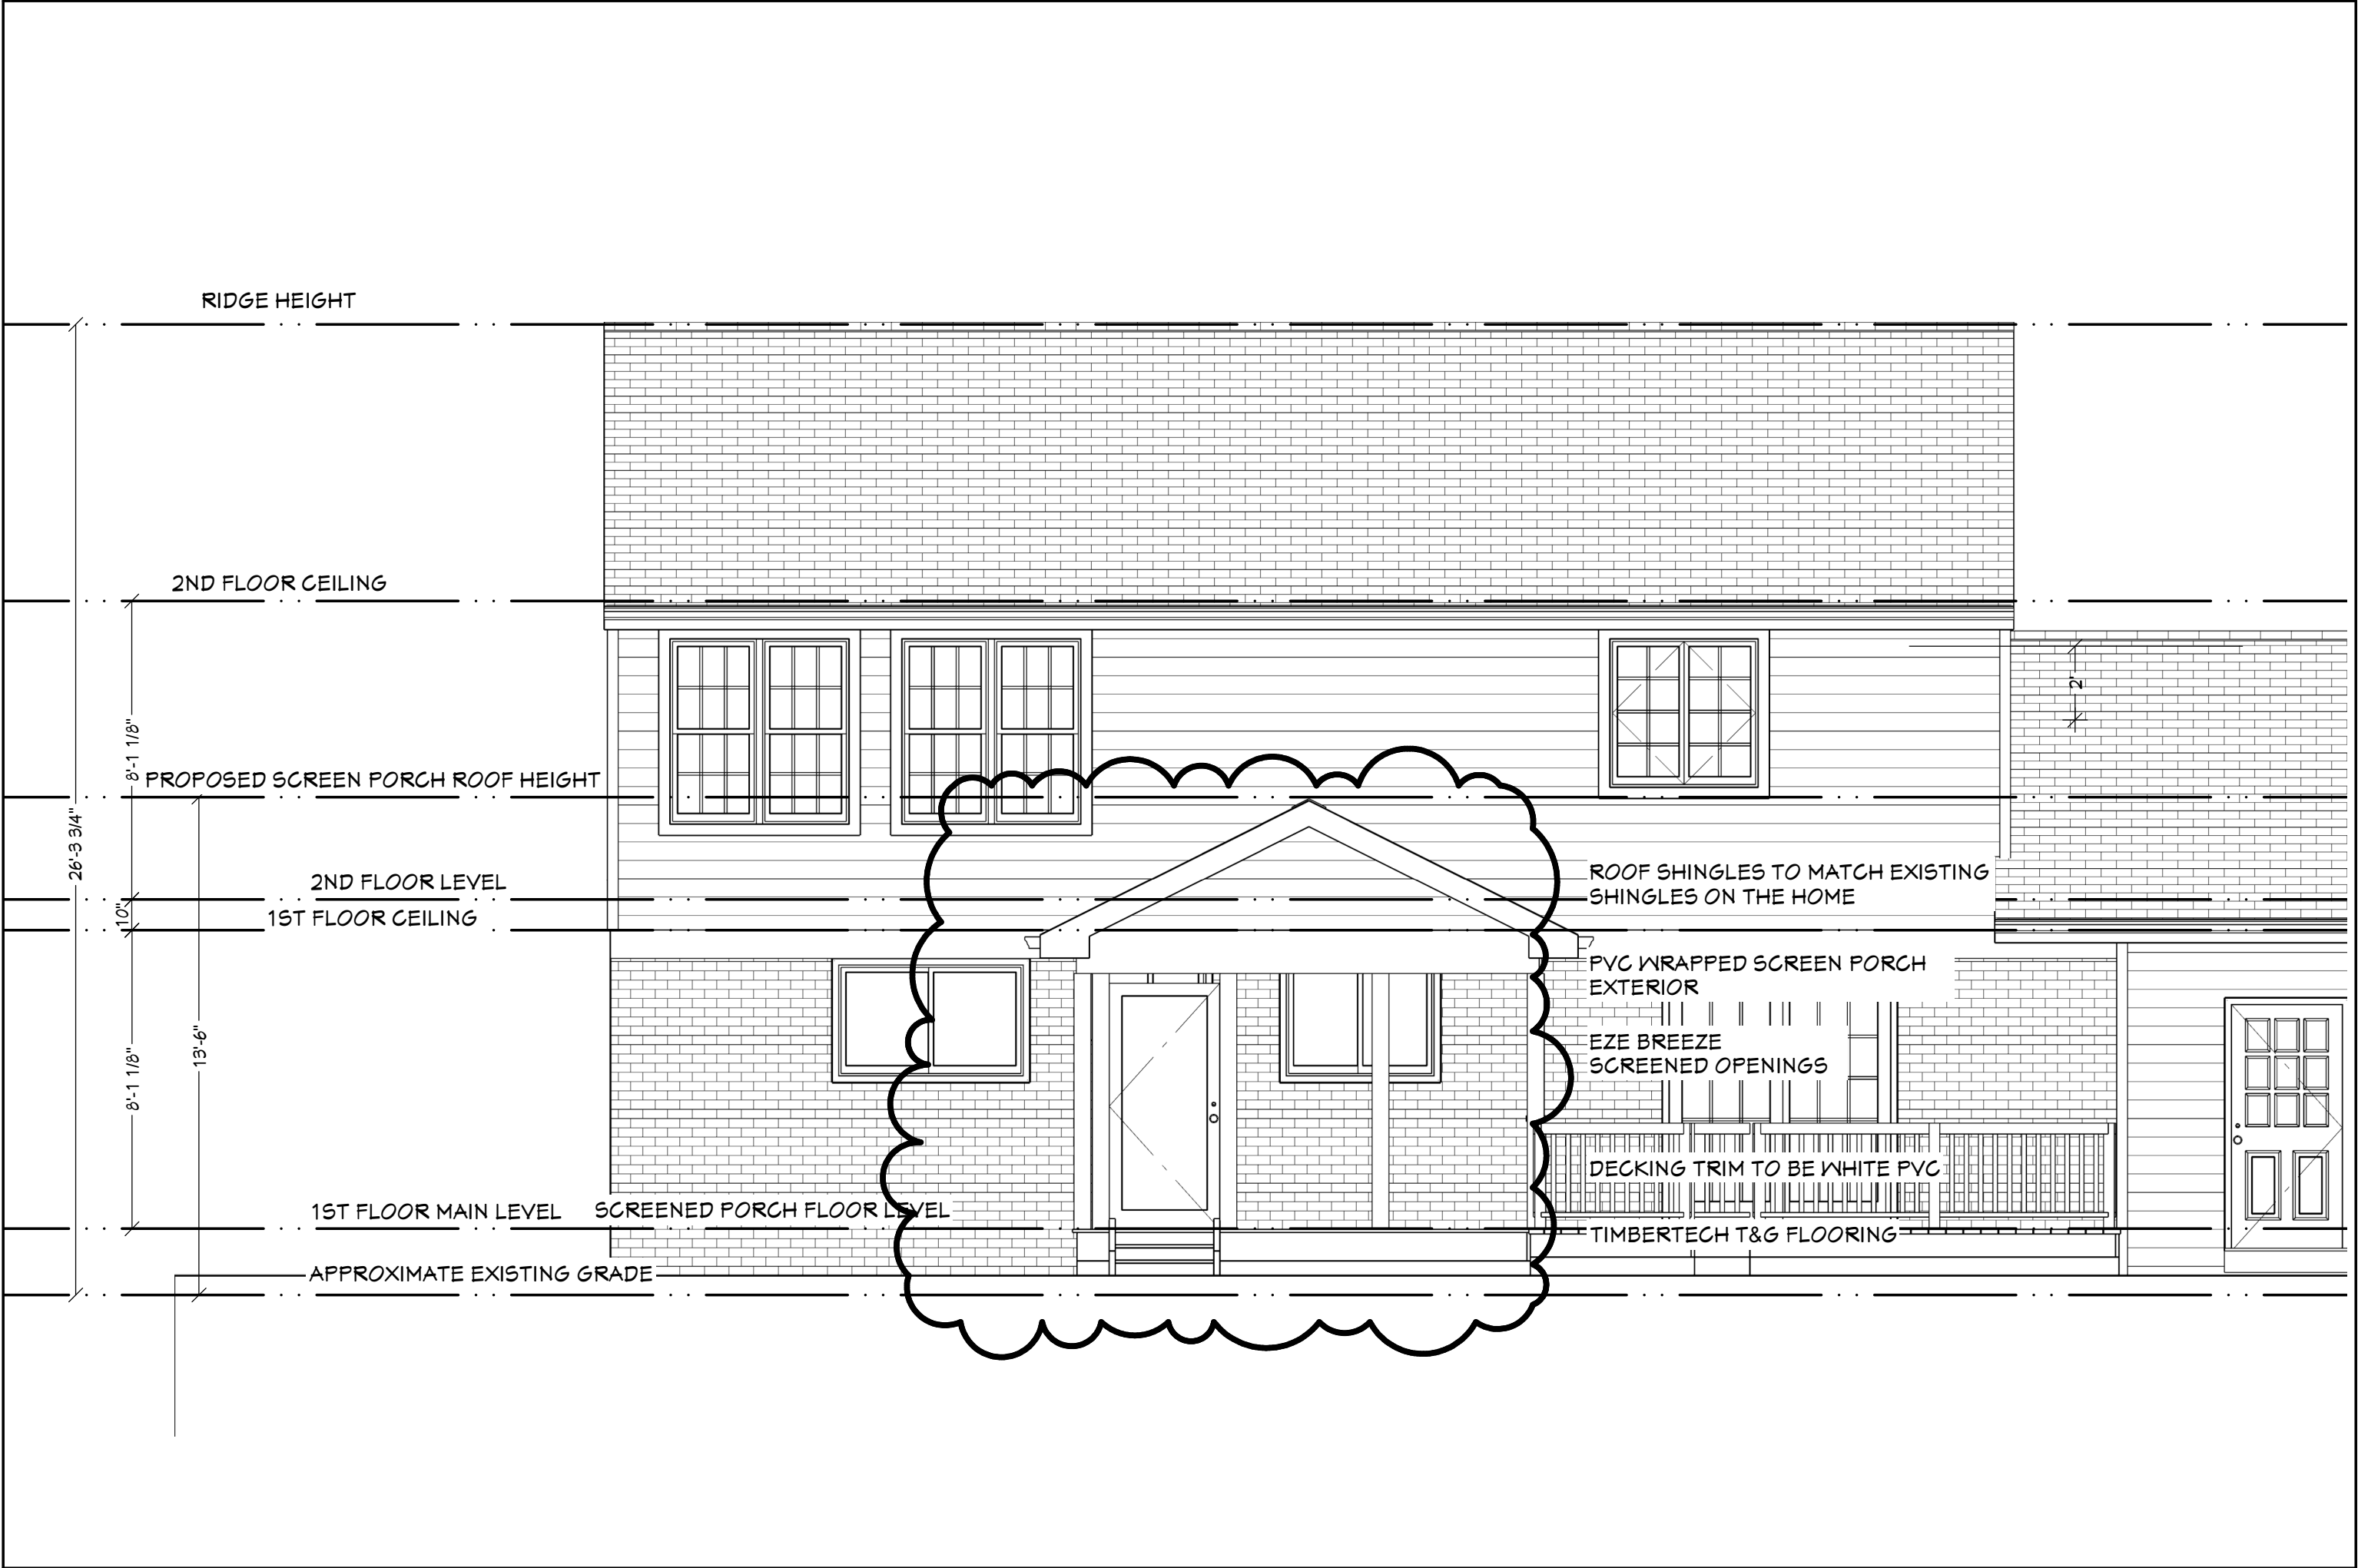

DRAWINGS PROVIDED BY:
TED VINCENT
6807 CLIFTON GROVE COURT
CLIFTON, VA 20124

PROJECT DESCRIPTION:
BUYNISKI RESIDENCE
206 SCOTT CIR. S.W.
VIENNA, VA 22180


SHEET TITLE:
**SCREENED PORCH
REAR ELEV.**

NO.	DESCRIPTION	BY	DATE

SCALE:
1/4" = 1'

DATE:
5/21/2019

A-3

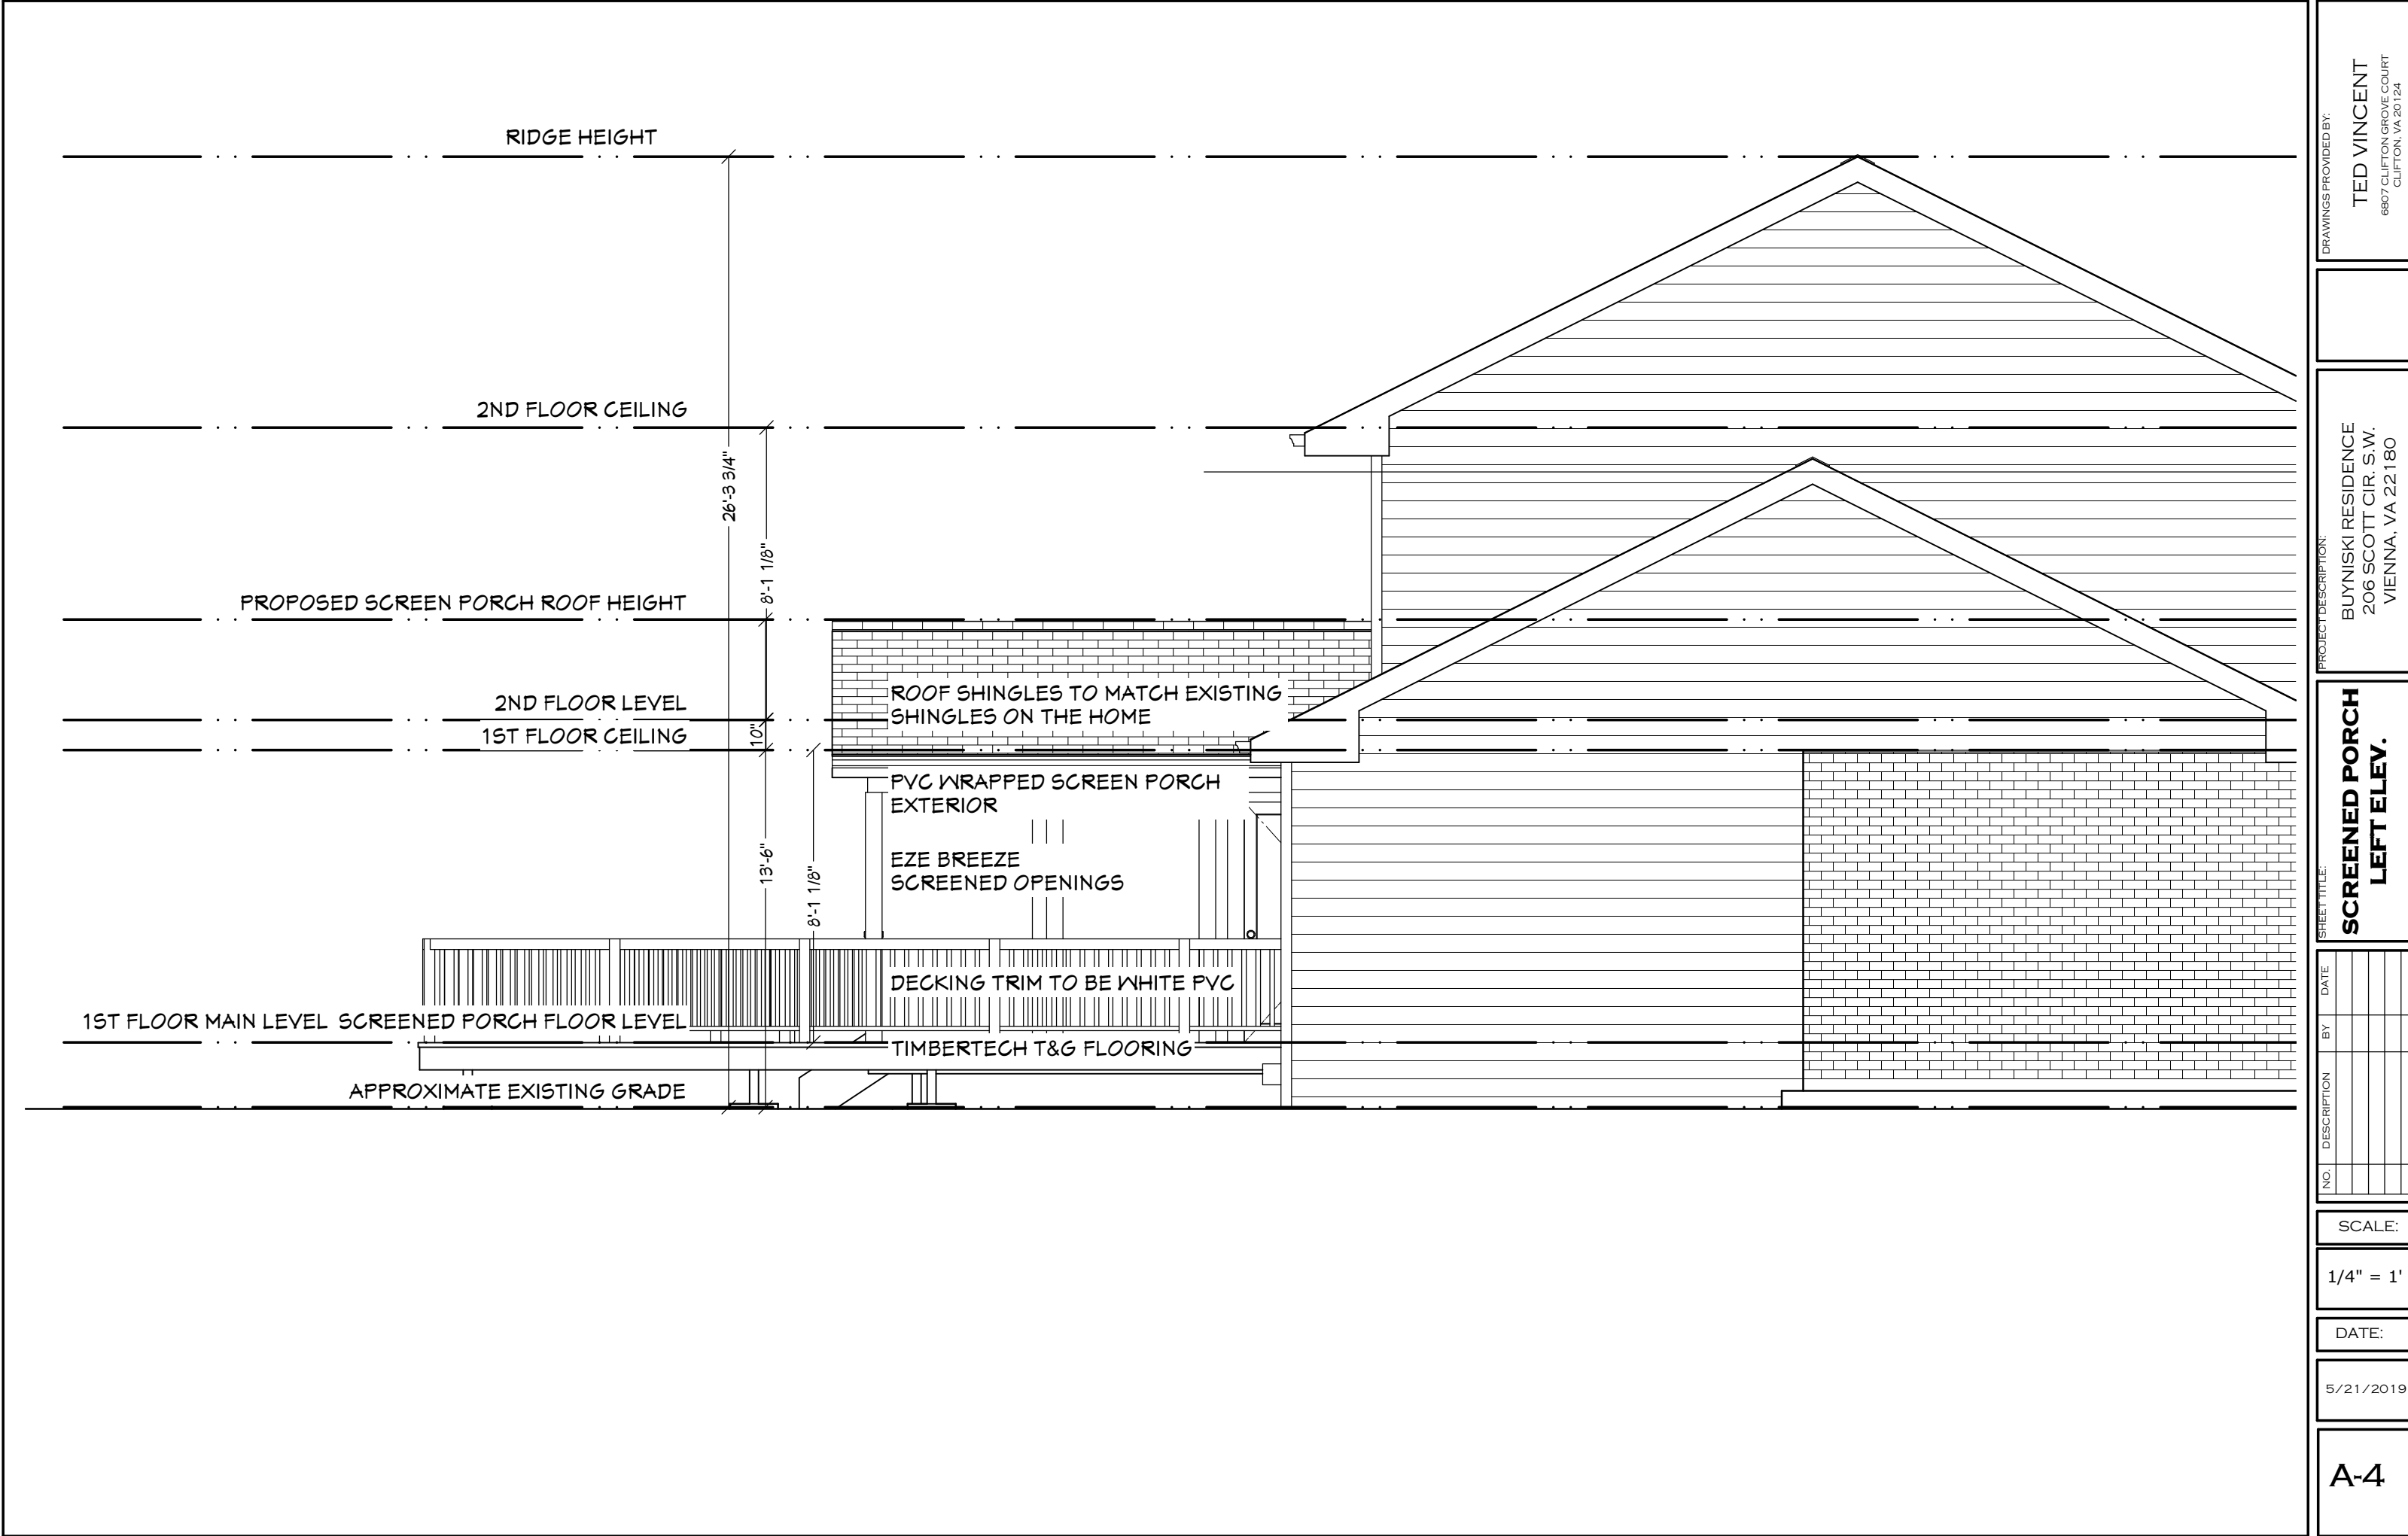

DRAWINGS PROVIDED BY:
TED VINCENT
6807 CLIFTON GROVE COURT
CLIFTON, VA 20124

PROJECT DESCRIPTION:
BUYINSKI RESIDENCE
206 SCOTT CIR. S.W.
VIENNA, VA 22180

SHEET TITLE:
**SCREENED PORCH
LEFT ELEV.**

NO.	DESCRIPTION	BY	DATE


SCALE:

1/4" = 1'

DATE:

5/21/2019

A-4

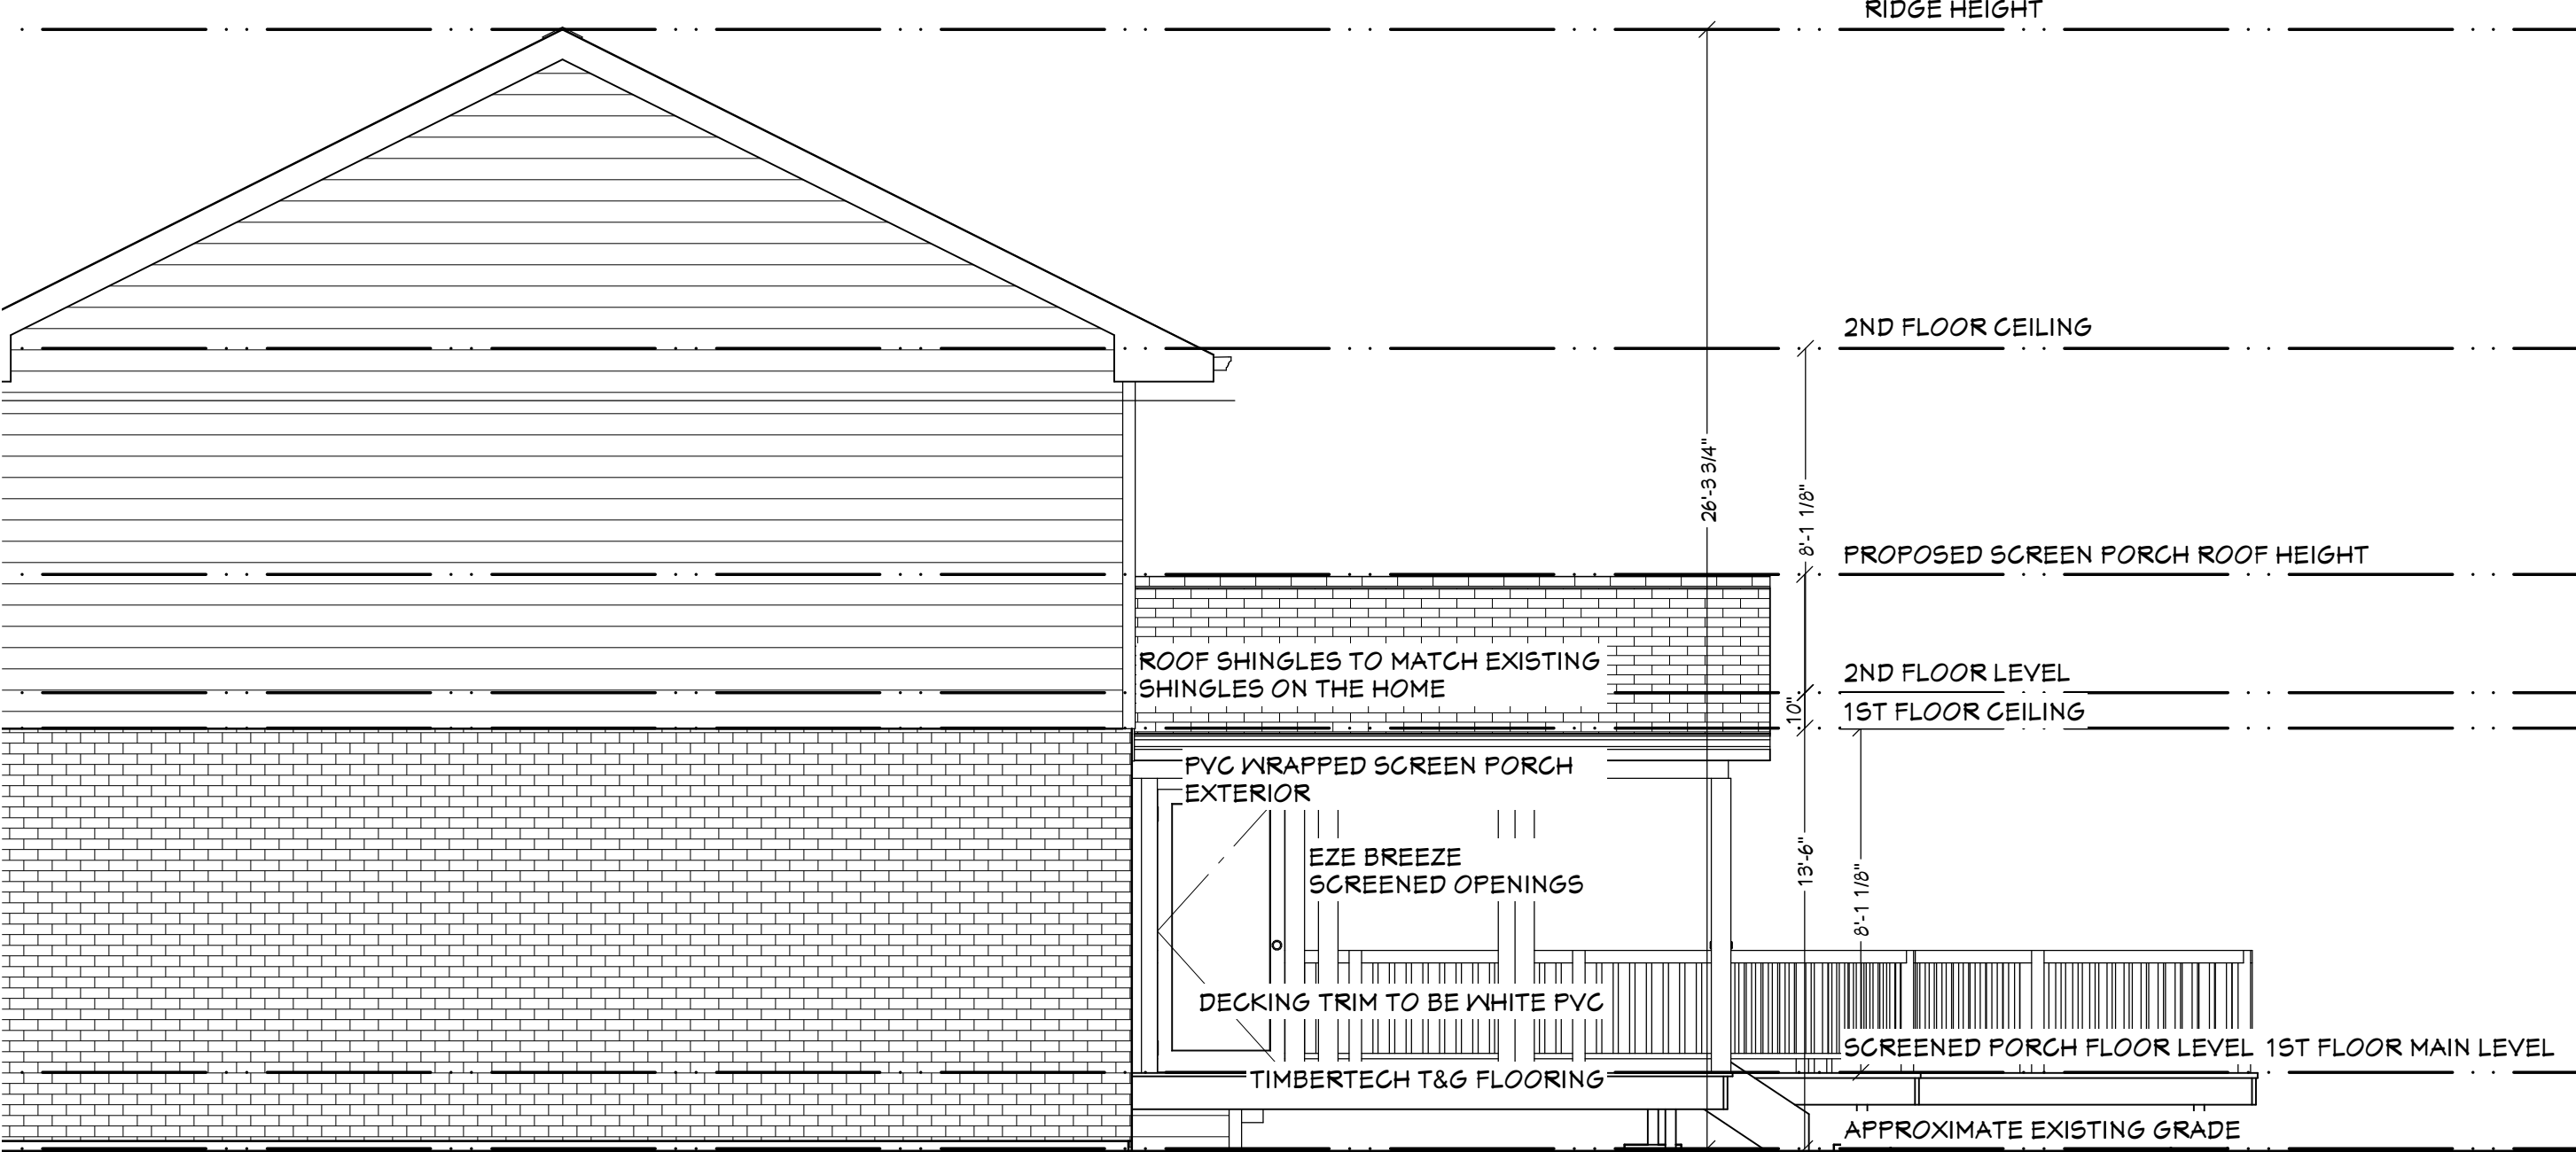

DRAWINGS PROVIDED BY:
TED VINCENT
6807 CLIFTON GROVE COURT
CLIFTON, VA 20124

PROJECT DESCRIPTION:
BUYNISKI RESIDENCE
206 SCOTT CIR. S.W.
VIENNA, VA 22180

SHEET TITLE:
**SCREENED PORCH
RIGHT ELEV.**

NO.	DESCRIPTION	BY	DATE

SCALE:
1/4" = 1'

DATE:
5/21/2019

A-5



DRAWINGS PROVIDED BY:
TED VINCENT
6807 CLIFTON GROVE COURT
CLIFTON, VA 20124

PROJECT DESCRIPTION:
BUYNISKI RESIDENCE
206 SCOTT CIR. S.W.
VIENNA, VA 22180

SHEET TITLE:

NO.	DESCRIPTION	BY	DATE

SCALE:

1/4" = 1'

DATE:

5/21/2019

A-6