


NOTE: FLOOR PLANS ARE CONCEPTUAL IN NATURE AND ARE INTENDED TO ILLUSTRATE THE GENERAL LAYOUT OF THE BUILDING AND INTERNAL COURTYARD. FINAL INTERNAL DESIGN WILL BE DETERMINED AT THE TIME OF THE BUILDING PERMIT APPLICATION.



NOTE: ROOFTOP EQUIPMENT SIZE / PLACEMENT SUBJECT TO FINAL DESIGN.

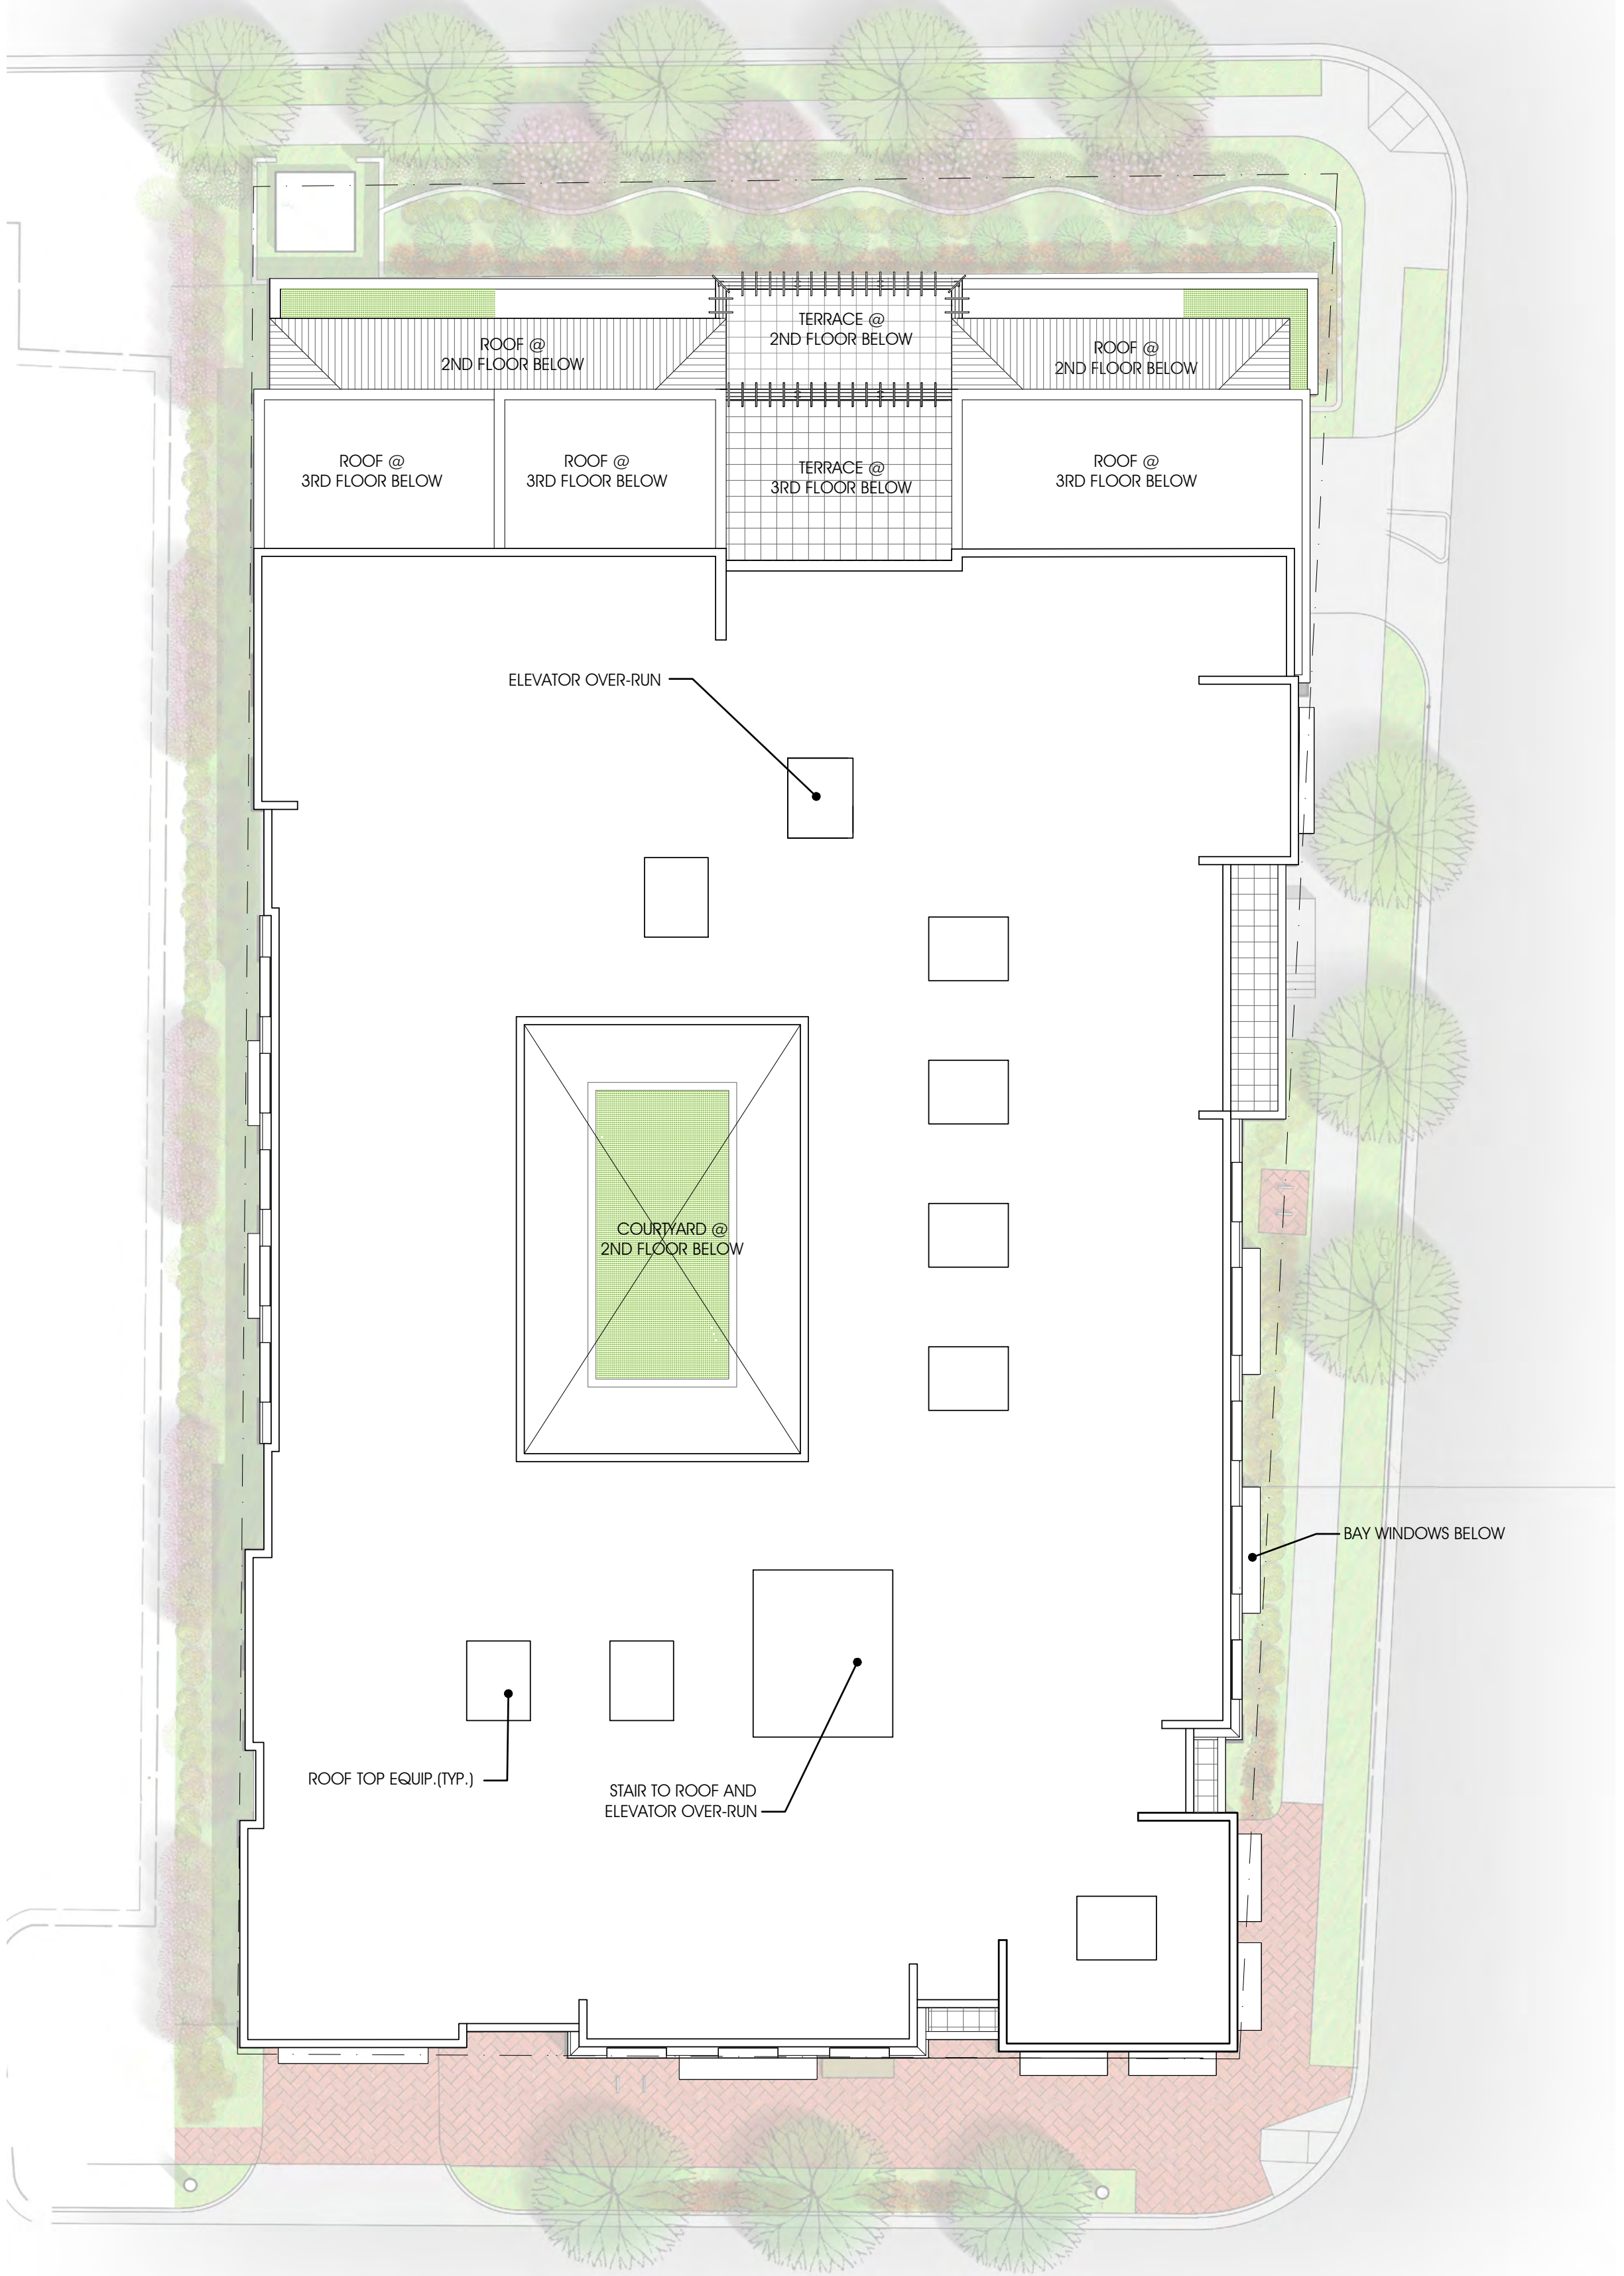

SUNRISE OF VIENNA
380 Maple Avenue
Vienna, Virginia

18012

REVISIONS	
DATE	DESCRIPTION

MAC PLAN
AMENDMENT
12.03.19

FLOOR PLANS

SHEET NO.
A1.1


B

ROOF FLOOR PLAN
1/16"=1'-0"

A

GROUND FLOOR PLAN
1/16"=1'-0"

NOTE: FLOOR PLANS ARE CONCEPTUAL IN NATURE AND ARE INTENDED TO ILLUSTRATE THE GENERAL LAYOUT OF THE BUILDING AND INTERNAL COURTYARD. FINAL INTERNAL DESIGN WILL BE DETERMINED AT THE TIME OF THE BUILDING PERMIT APPLICATION.

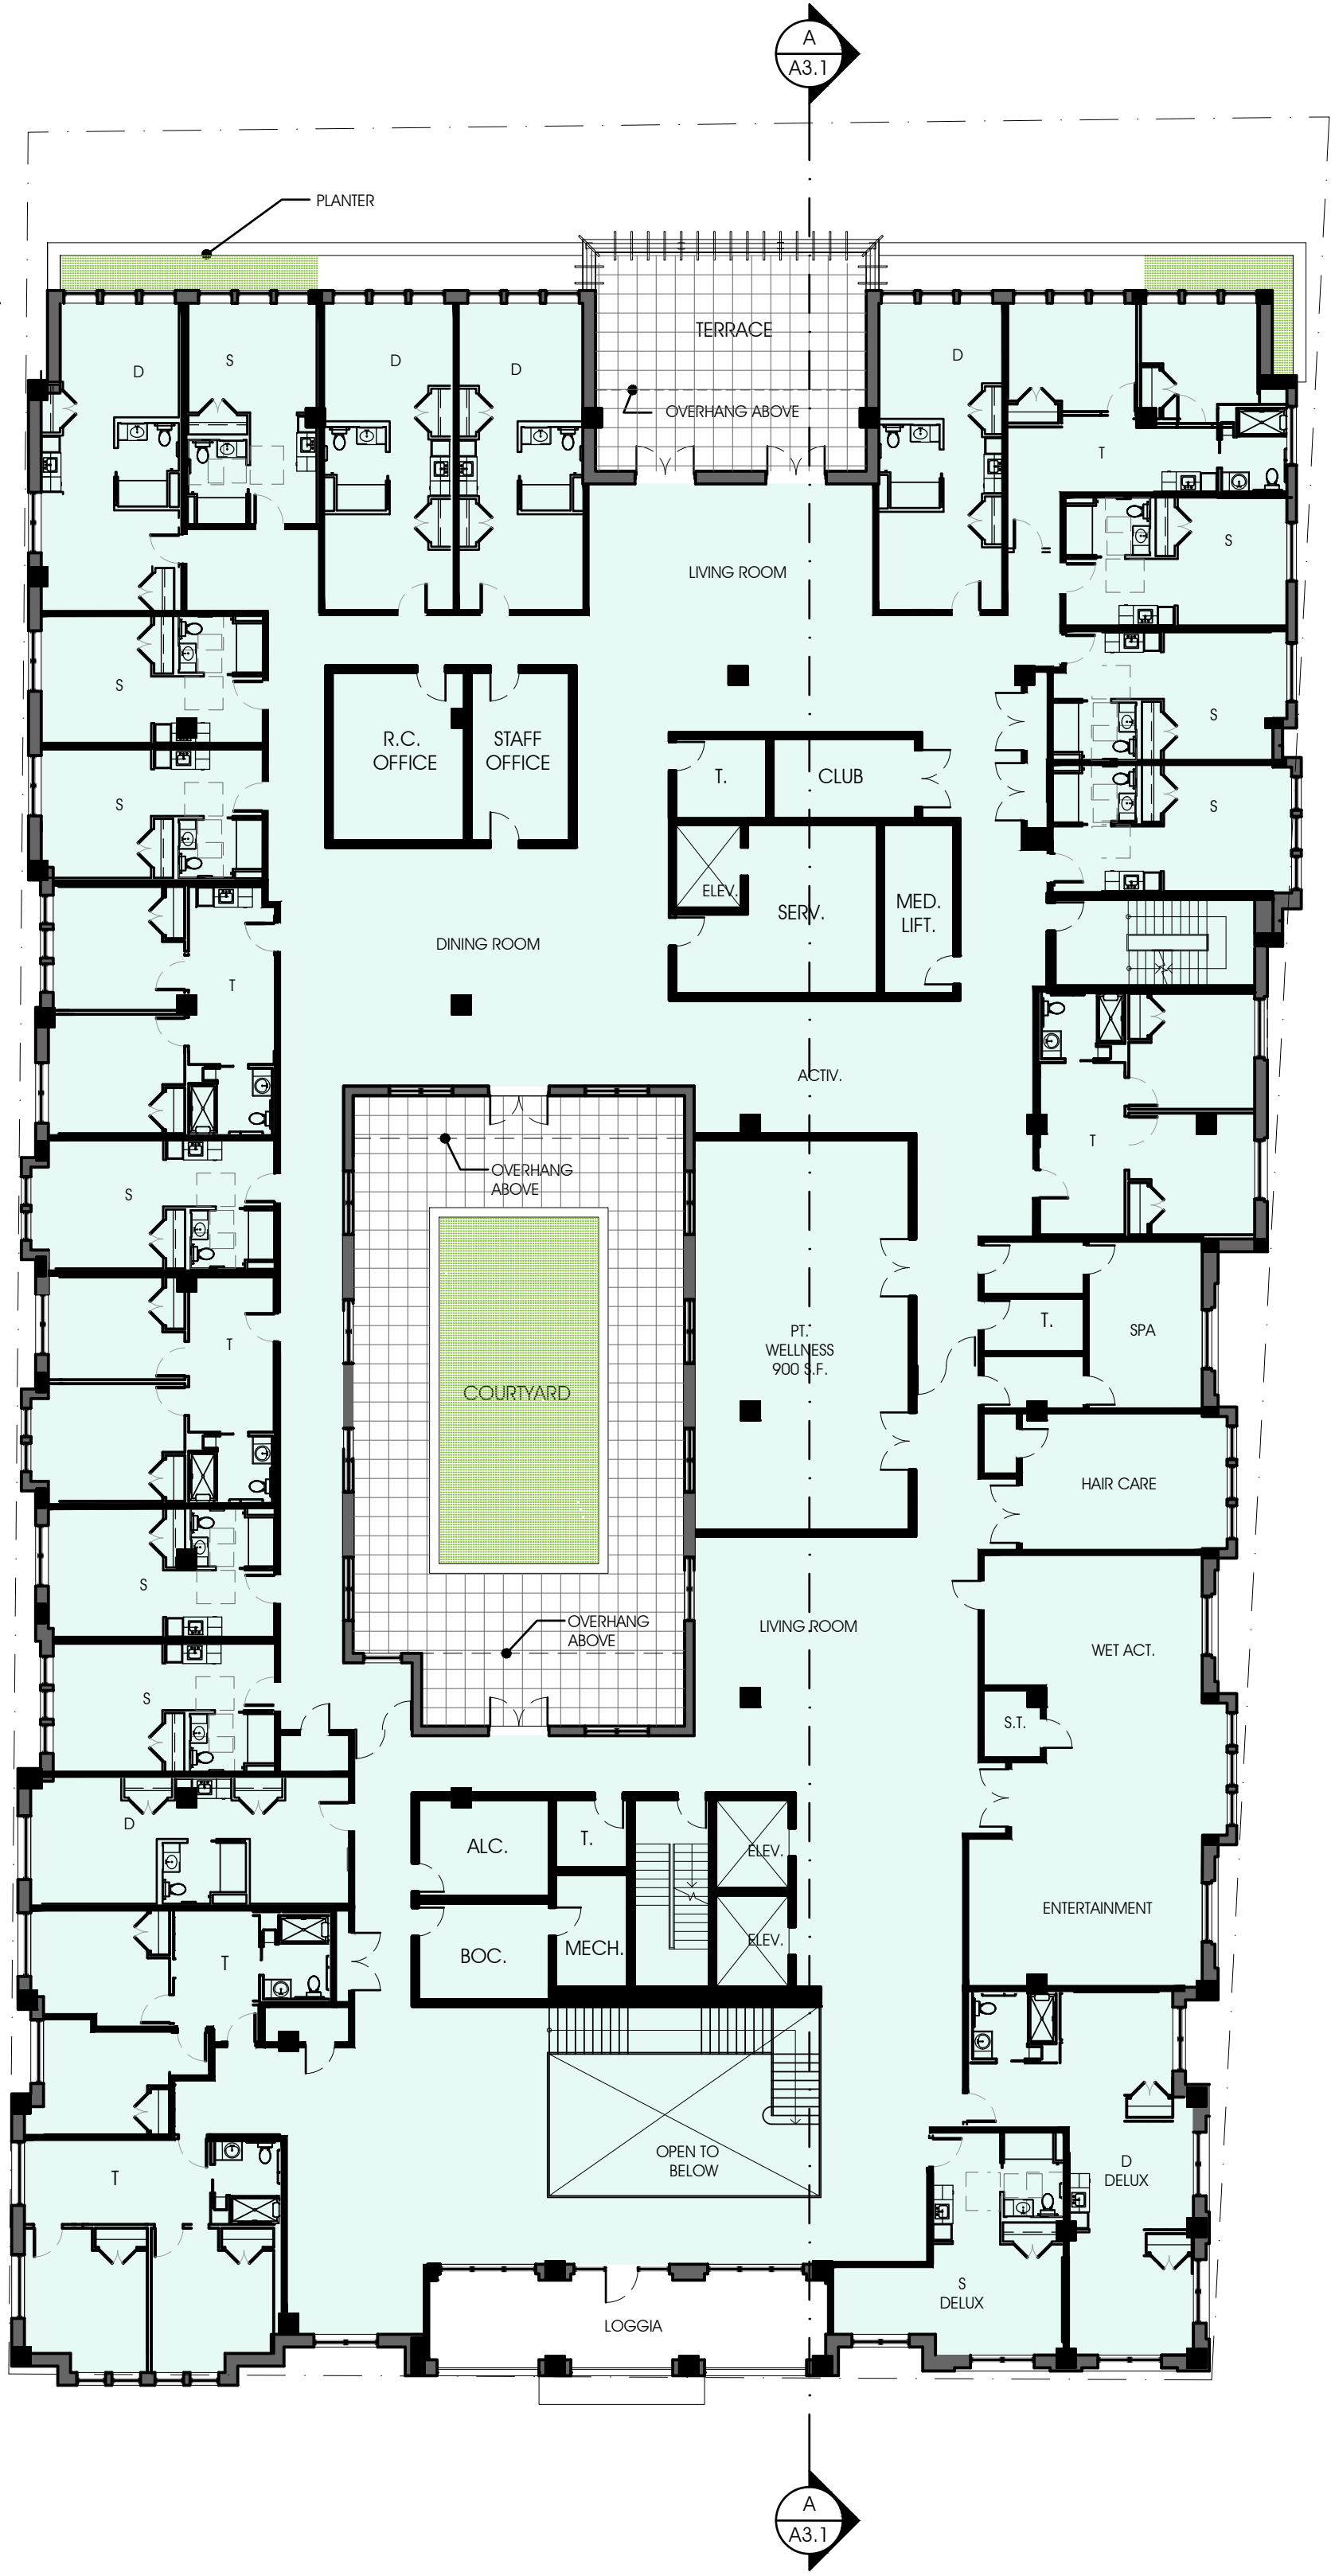

SECOND FLOOR PLAN
1/16"=1'-0"



GARAGE FLOOR PLAN
1/16"=1'-0"

SUNRISE OF VIENNA
380 Maple Avenue
Vienna, Virginia

18012

REVISIONS	
DATE	DESCRIPTION

MAC PLAN
AMENDMENT
12.03.19


FLOOR PLANS

SHEET NO.
A1.2




RUST ORLING
ARCHITECTURE
1215 CAMERON STREET
ALEXANDRIA, VA 22314
T - 703.836.3205
F - 703.548.4779
admin@rustorling.com
www.rustorling.com

NOTE: FLOOR PLANS ARE CONCEPTUAL IN NATURE AND ARE INTENDED TO ILLUSTRATE THE GENERAL LAYOUT OF THE BUILDING AND INTERNAL COURTYARD. FINAL INTERNAL DESIGN WILL BE DETERMINED AT THE TIME OF THE BUILDING PERMIT APPLICATION.

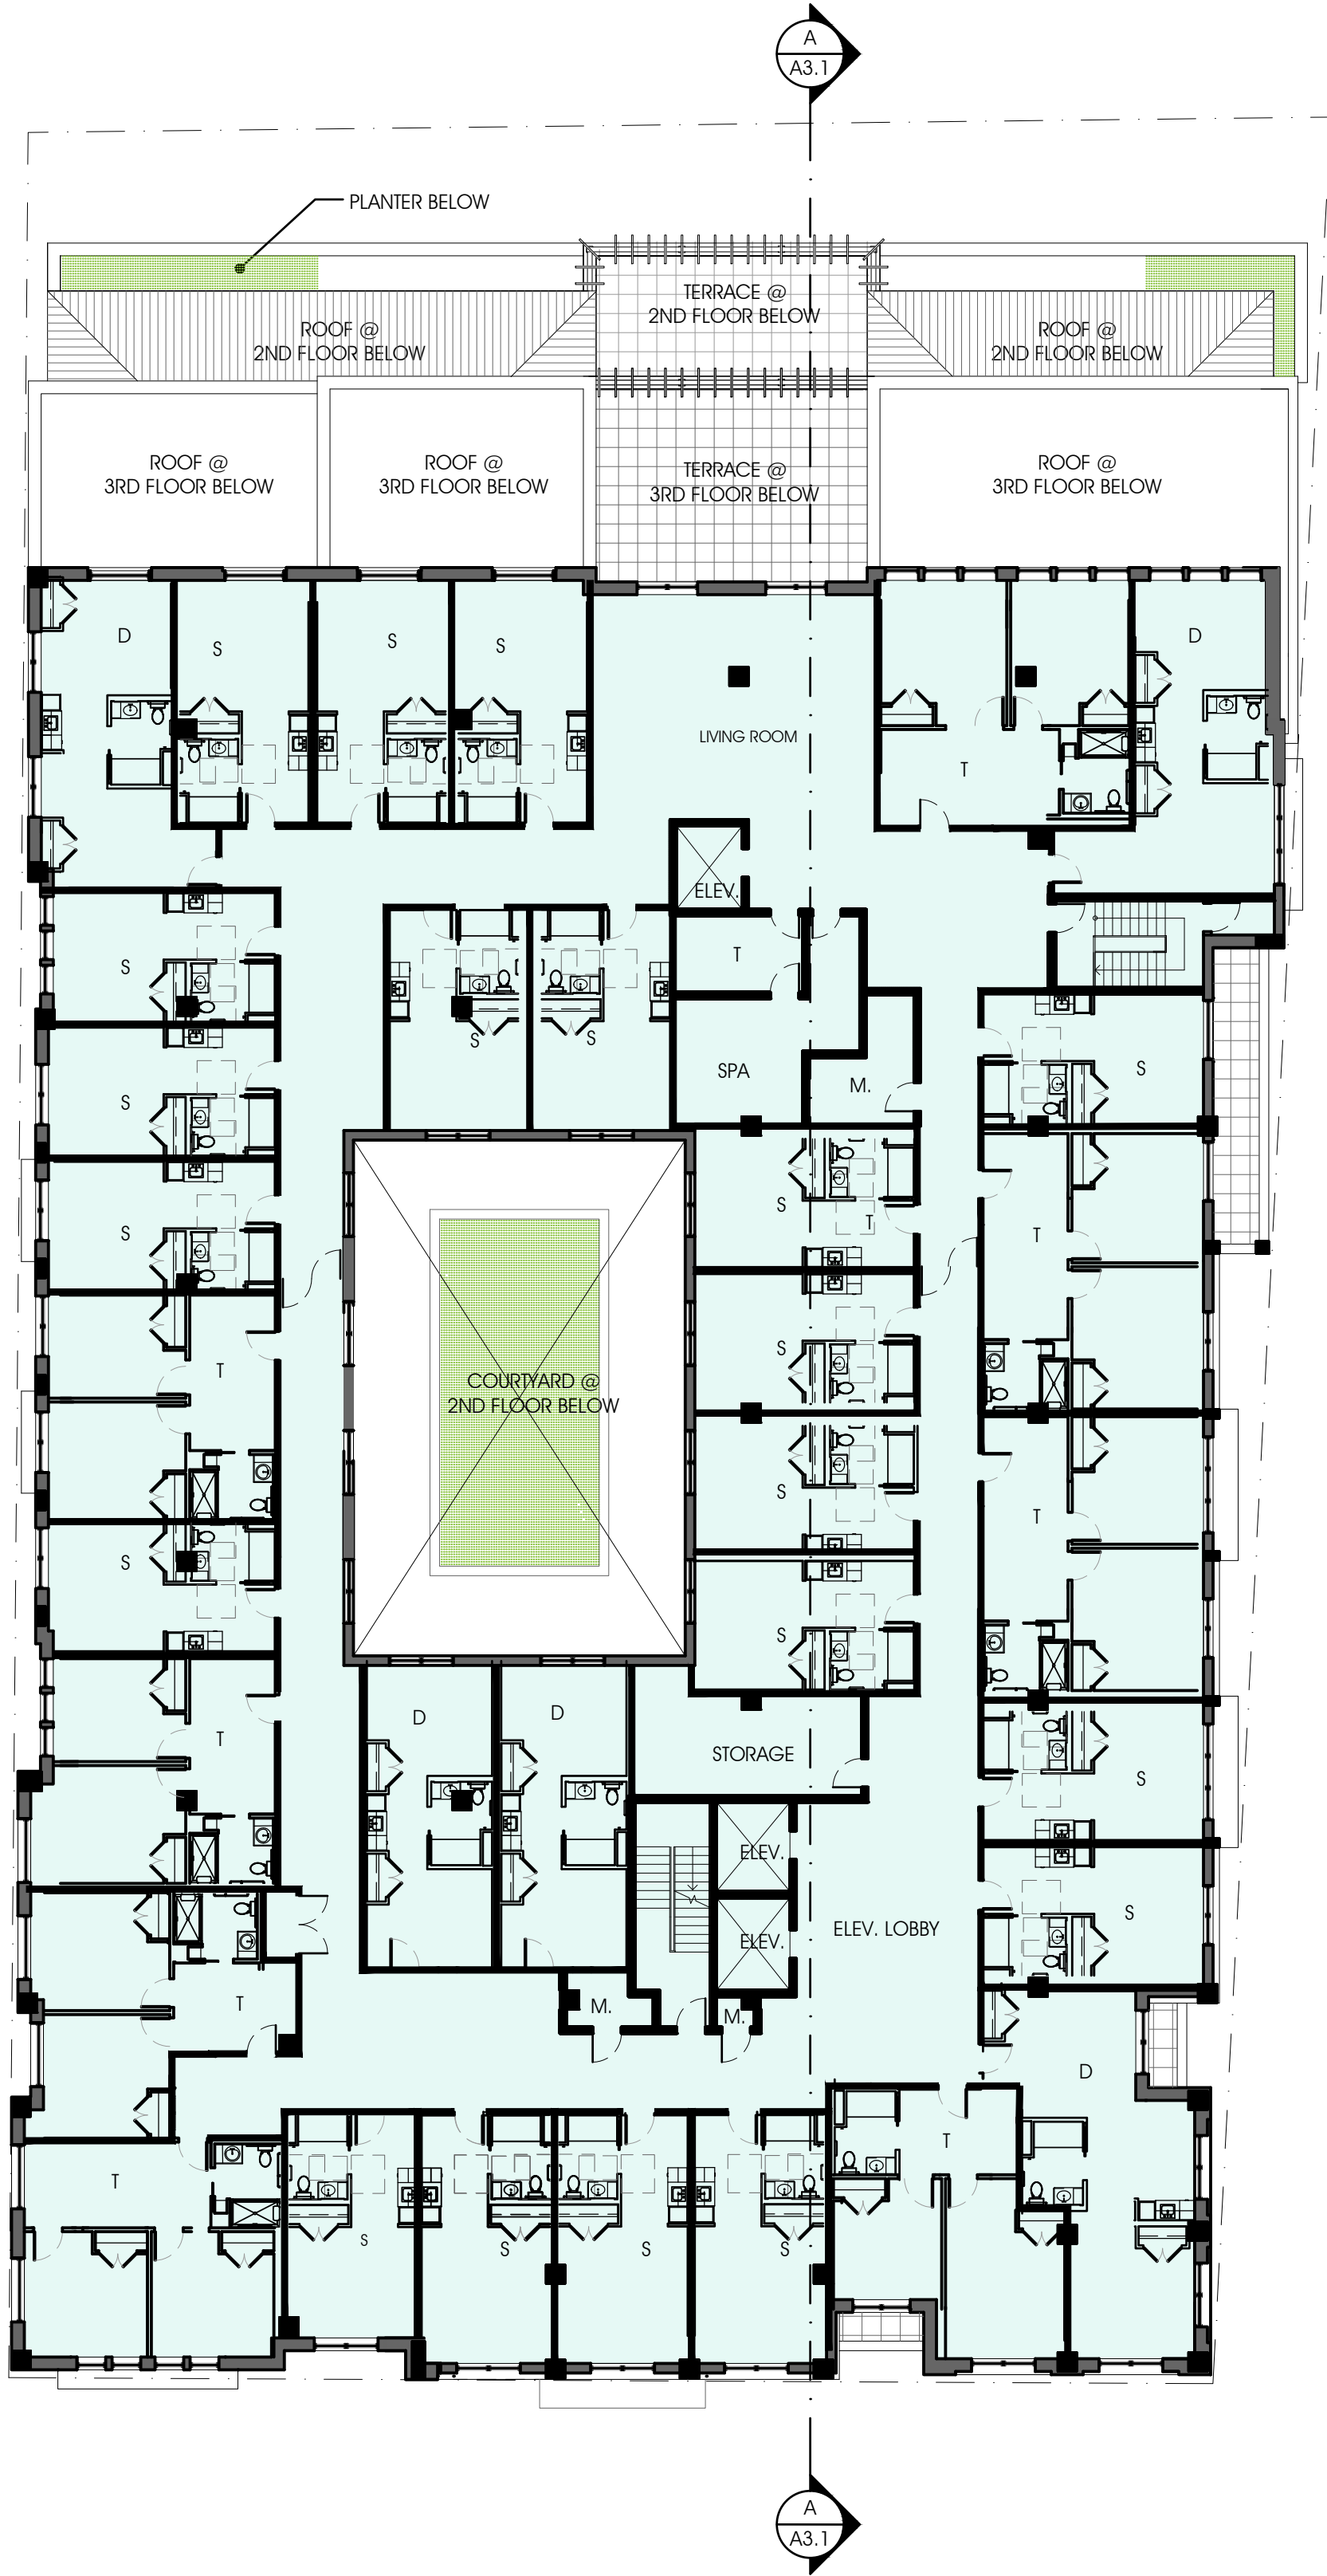

FOURTH FLOOR PLAN
1/16"=1'-0"

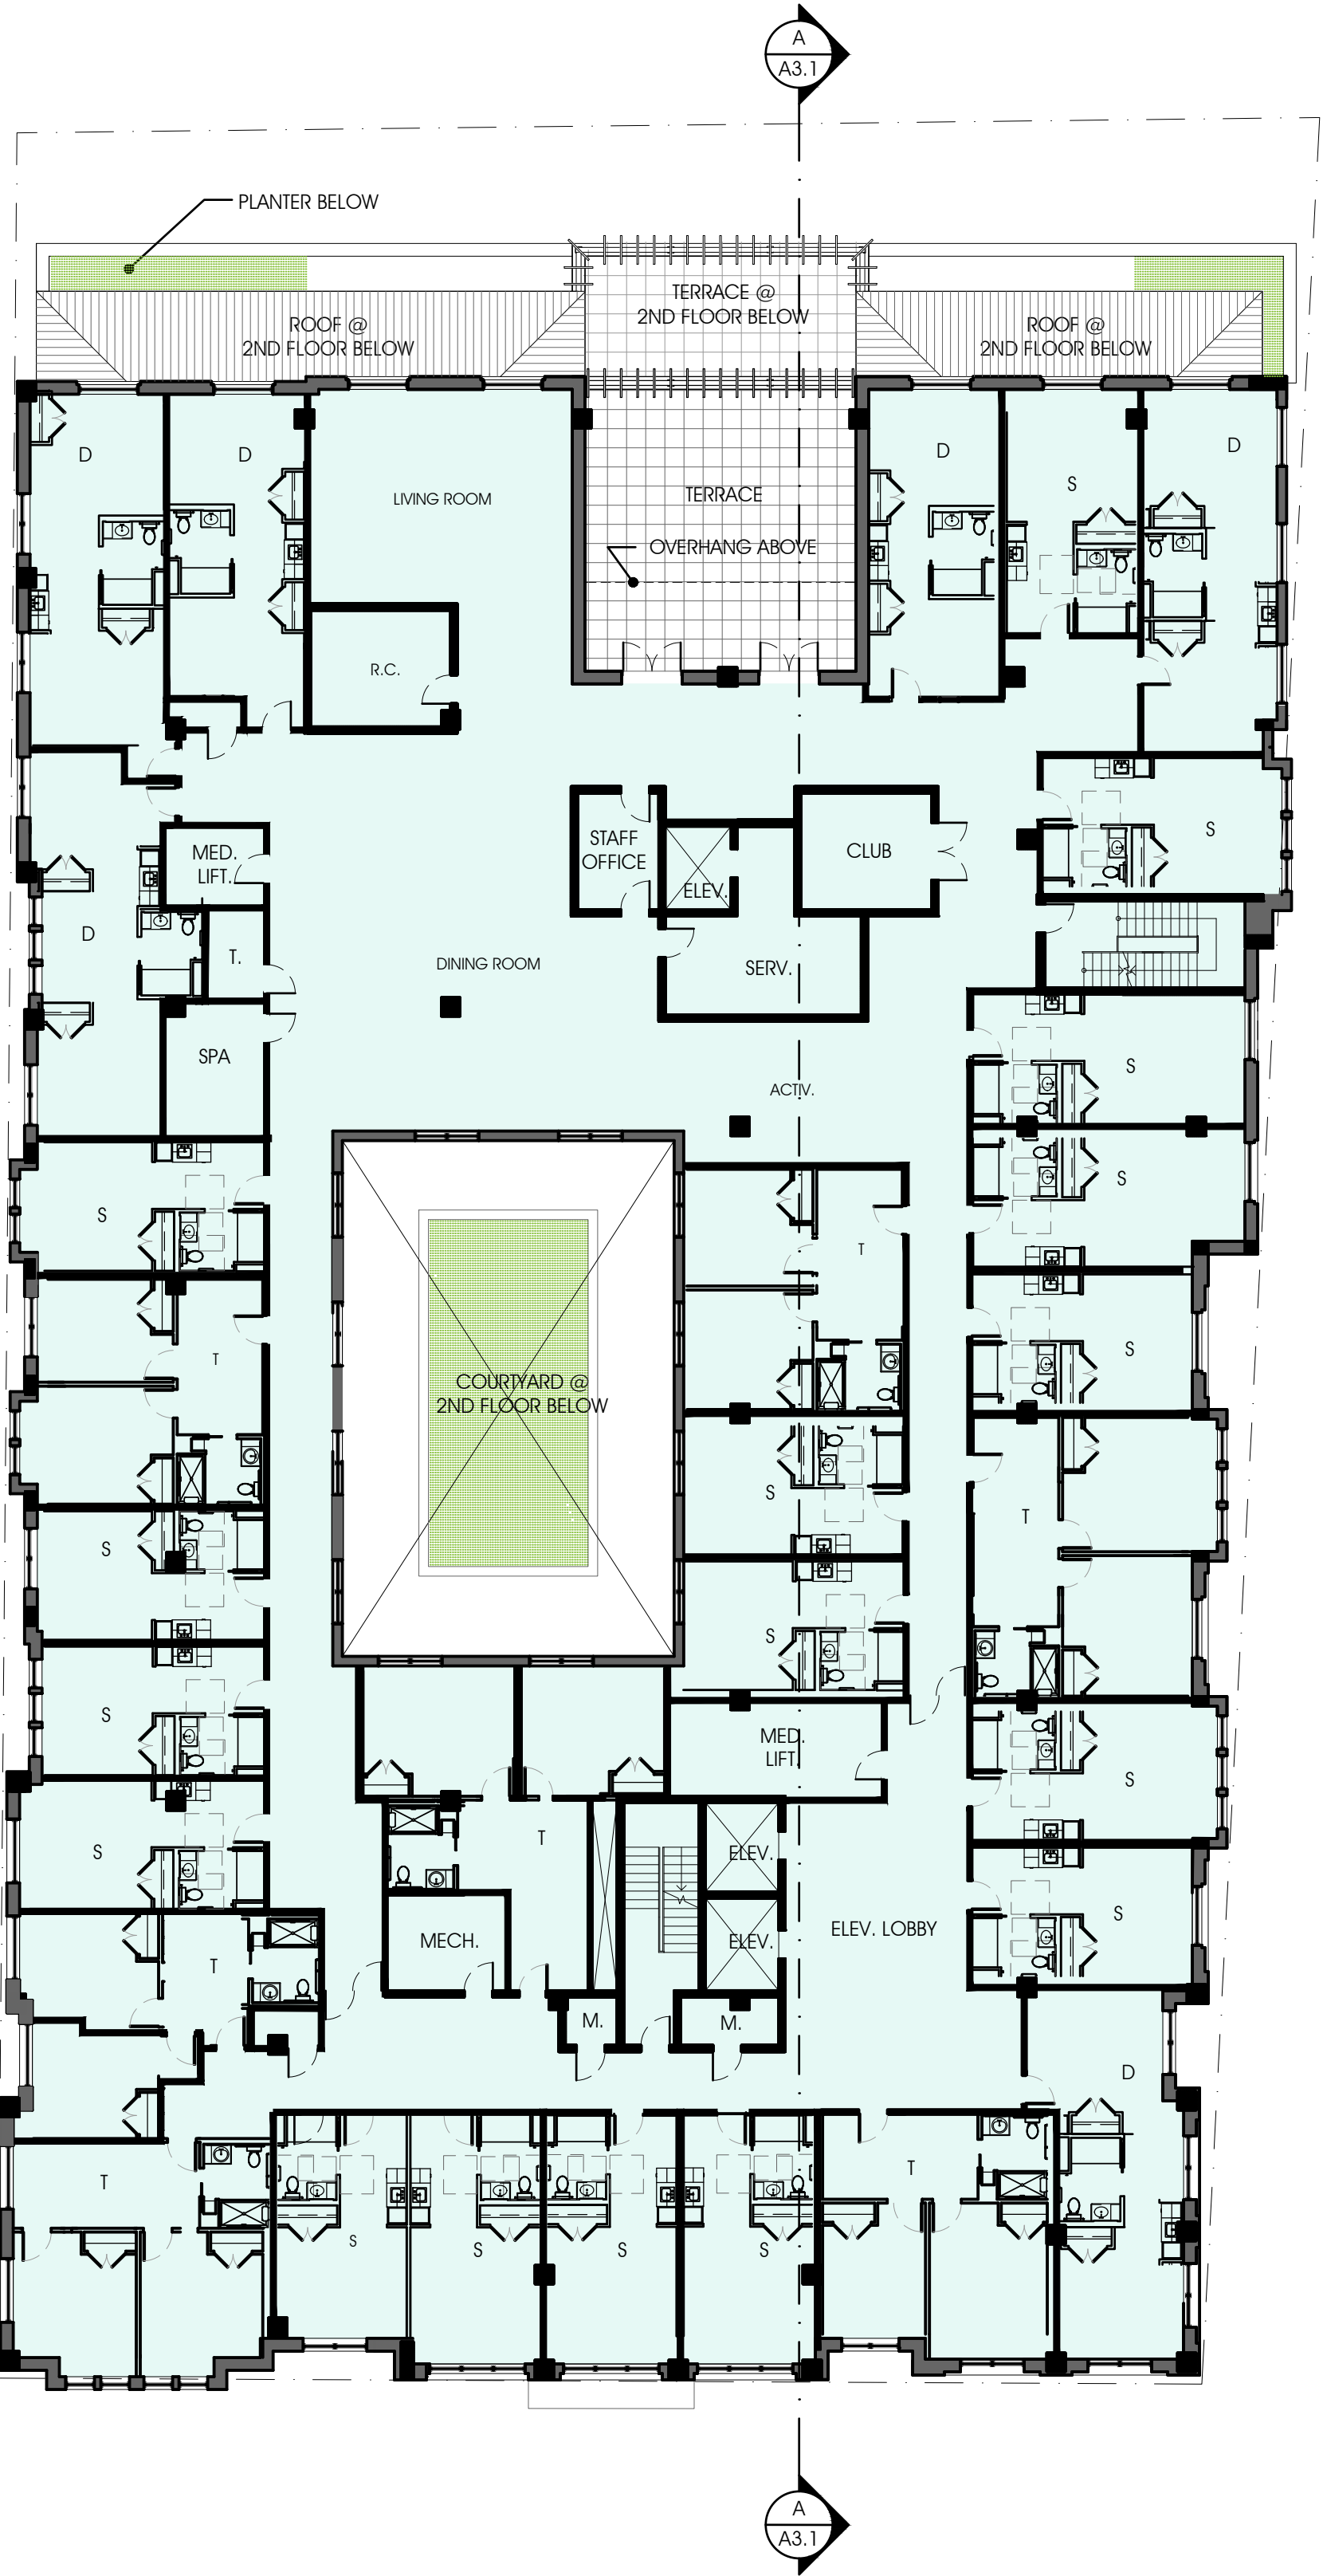

THIRD FLOOR PLAN
1/16"=1'-0"

SUNRISE OF VIENNA
380 Maple Avenue
Vienna, Virginia

18012

REVISIONS	
DATE	DESCRIPTION

MAC PLAN
AMENDMENT
12.03.19


FLOOR PLANS

SHEET NO.
A1.3



RUST | ORLING
ARCHITECTURE

1215 CAMERON STREET
ALEXANDRIA, VA
22314
T - 703.836.3205
F - 703.548.4779
admin@rustorling.com
www.rustorling.com

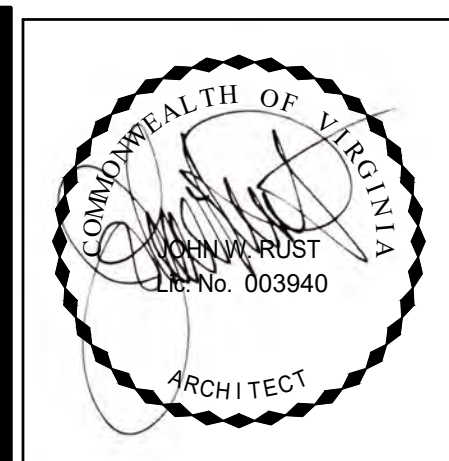

RUST | ORLING
ARCHITECTURE

1215 CAMERON STREET
ALEXANDRIA, VA 22314
T - 703.836.3205
F - 703.548.4779
admin@rustorling.com
www.rustorling.com

SUNRISE OF VIENNA
380 Maple Avenue
Vienna, Virginia

18012

REVISIONS	
DATE	DESCRIPTION

MAC PLAN
AMENDMENT
12.03.19

EXTERIOR
ELEVATIONS

SHEET NO.
A2.1




MAPLE AVENUE ELEVATION
3/32" = 1'-0"

B



WADE HAMPTON DRIVE ELEVATION
3/32" = 1'-0"

A

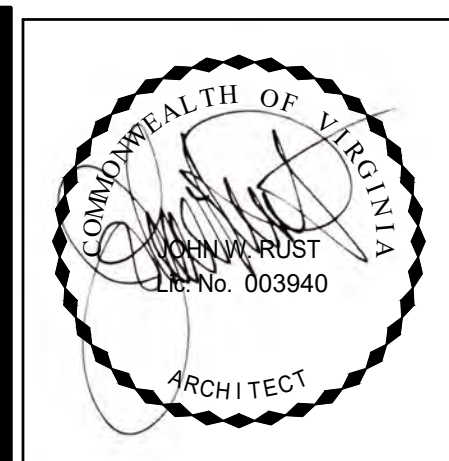

RUST | ORLING
ARCHITECTURE

1215 CAMERON STREET
ALEXANDRIA, VA 22314
T - 703.836.3205
F - 703.548.4779
admin@rustorling.com
www.rustorling.com

SUNRISE OF VIENNA
380 Maple Avenue
Vienna, Virginia

18012

REVISIONS	
DATE	DESCRIPTION

MAC PLAN
AMENDMENT
12.03.19

EXTERIOR
ELEVATIONS

SHEET NO.
A2.2



GLEN AVENUE ELEVATION
3/32" = 1'-0"

B



SIDE ELEVATION
3/32" = 1'-0"

A



MAPLE AVENUE ELEVATION
3/32" = 1'-0"

B



WADE HAMPTON DRIVE ELEVATION
3/32" = 1'-0"

A



RUST | ORLING
ARCHITECTURE

1215 CAMERON STREET
ALEXANDRIA, VA
22314

T - 703.836.3205
F - 703.548.4779
admin@rustorling.com
www.rustorling.com

SUNRISE OF VIENNA
380 Maple Avenue
Vienna, Virginia

18012

REVISIONS


DATE	DESCRIPTION

MAC PLAN
AMENDMENT
12.03.19


IMAGERY SHEET

SHEET NO.

A2.3

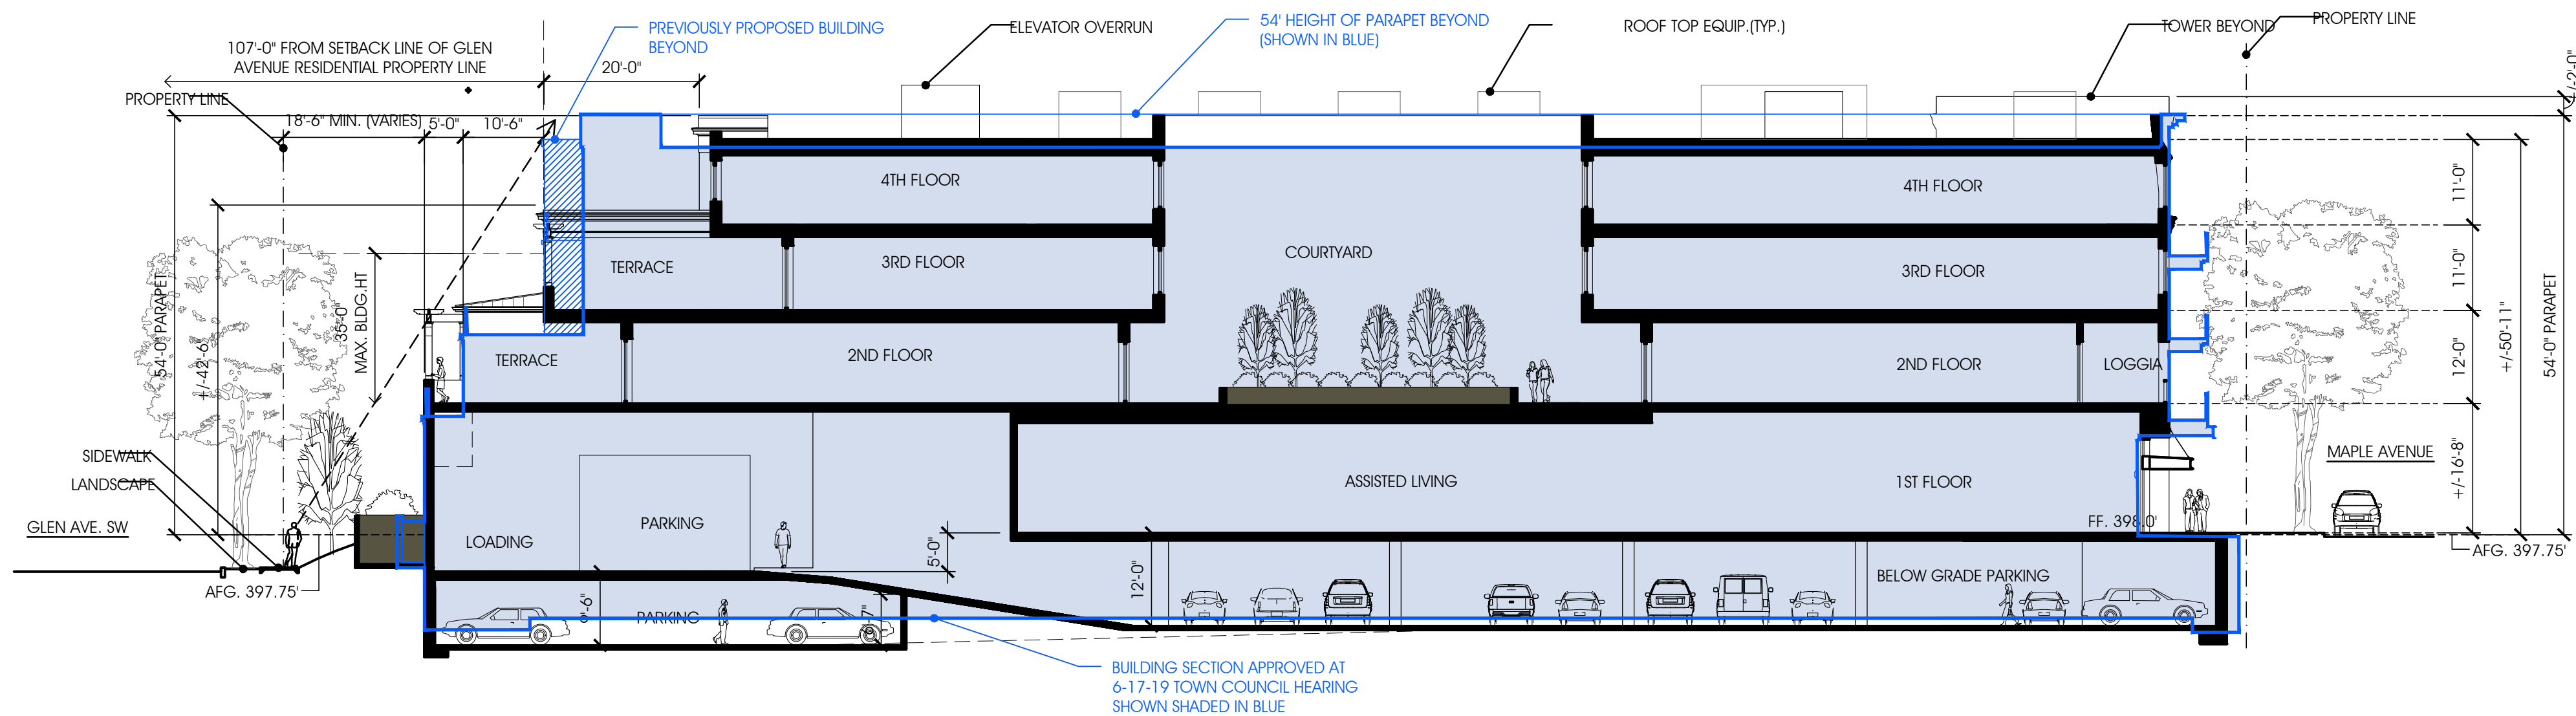


COMPARISONS WITH PREVIOUS PROJECT SECTION
1/16"=1'-0"

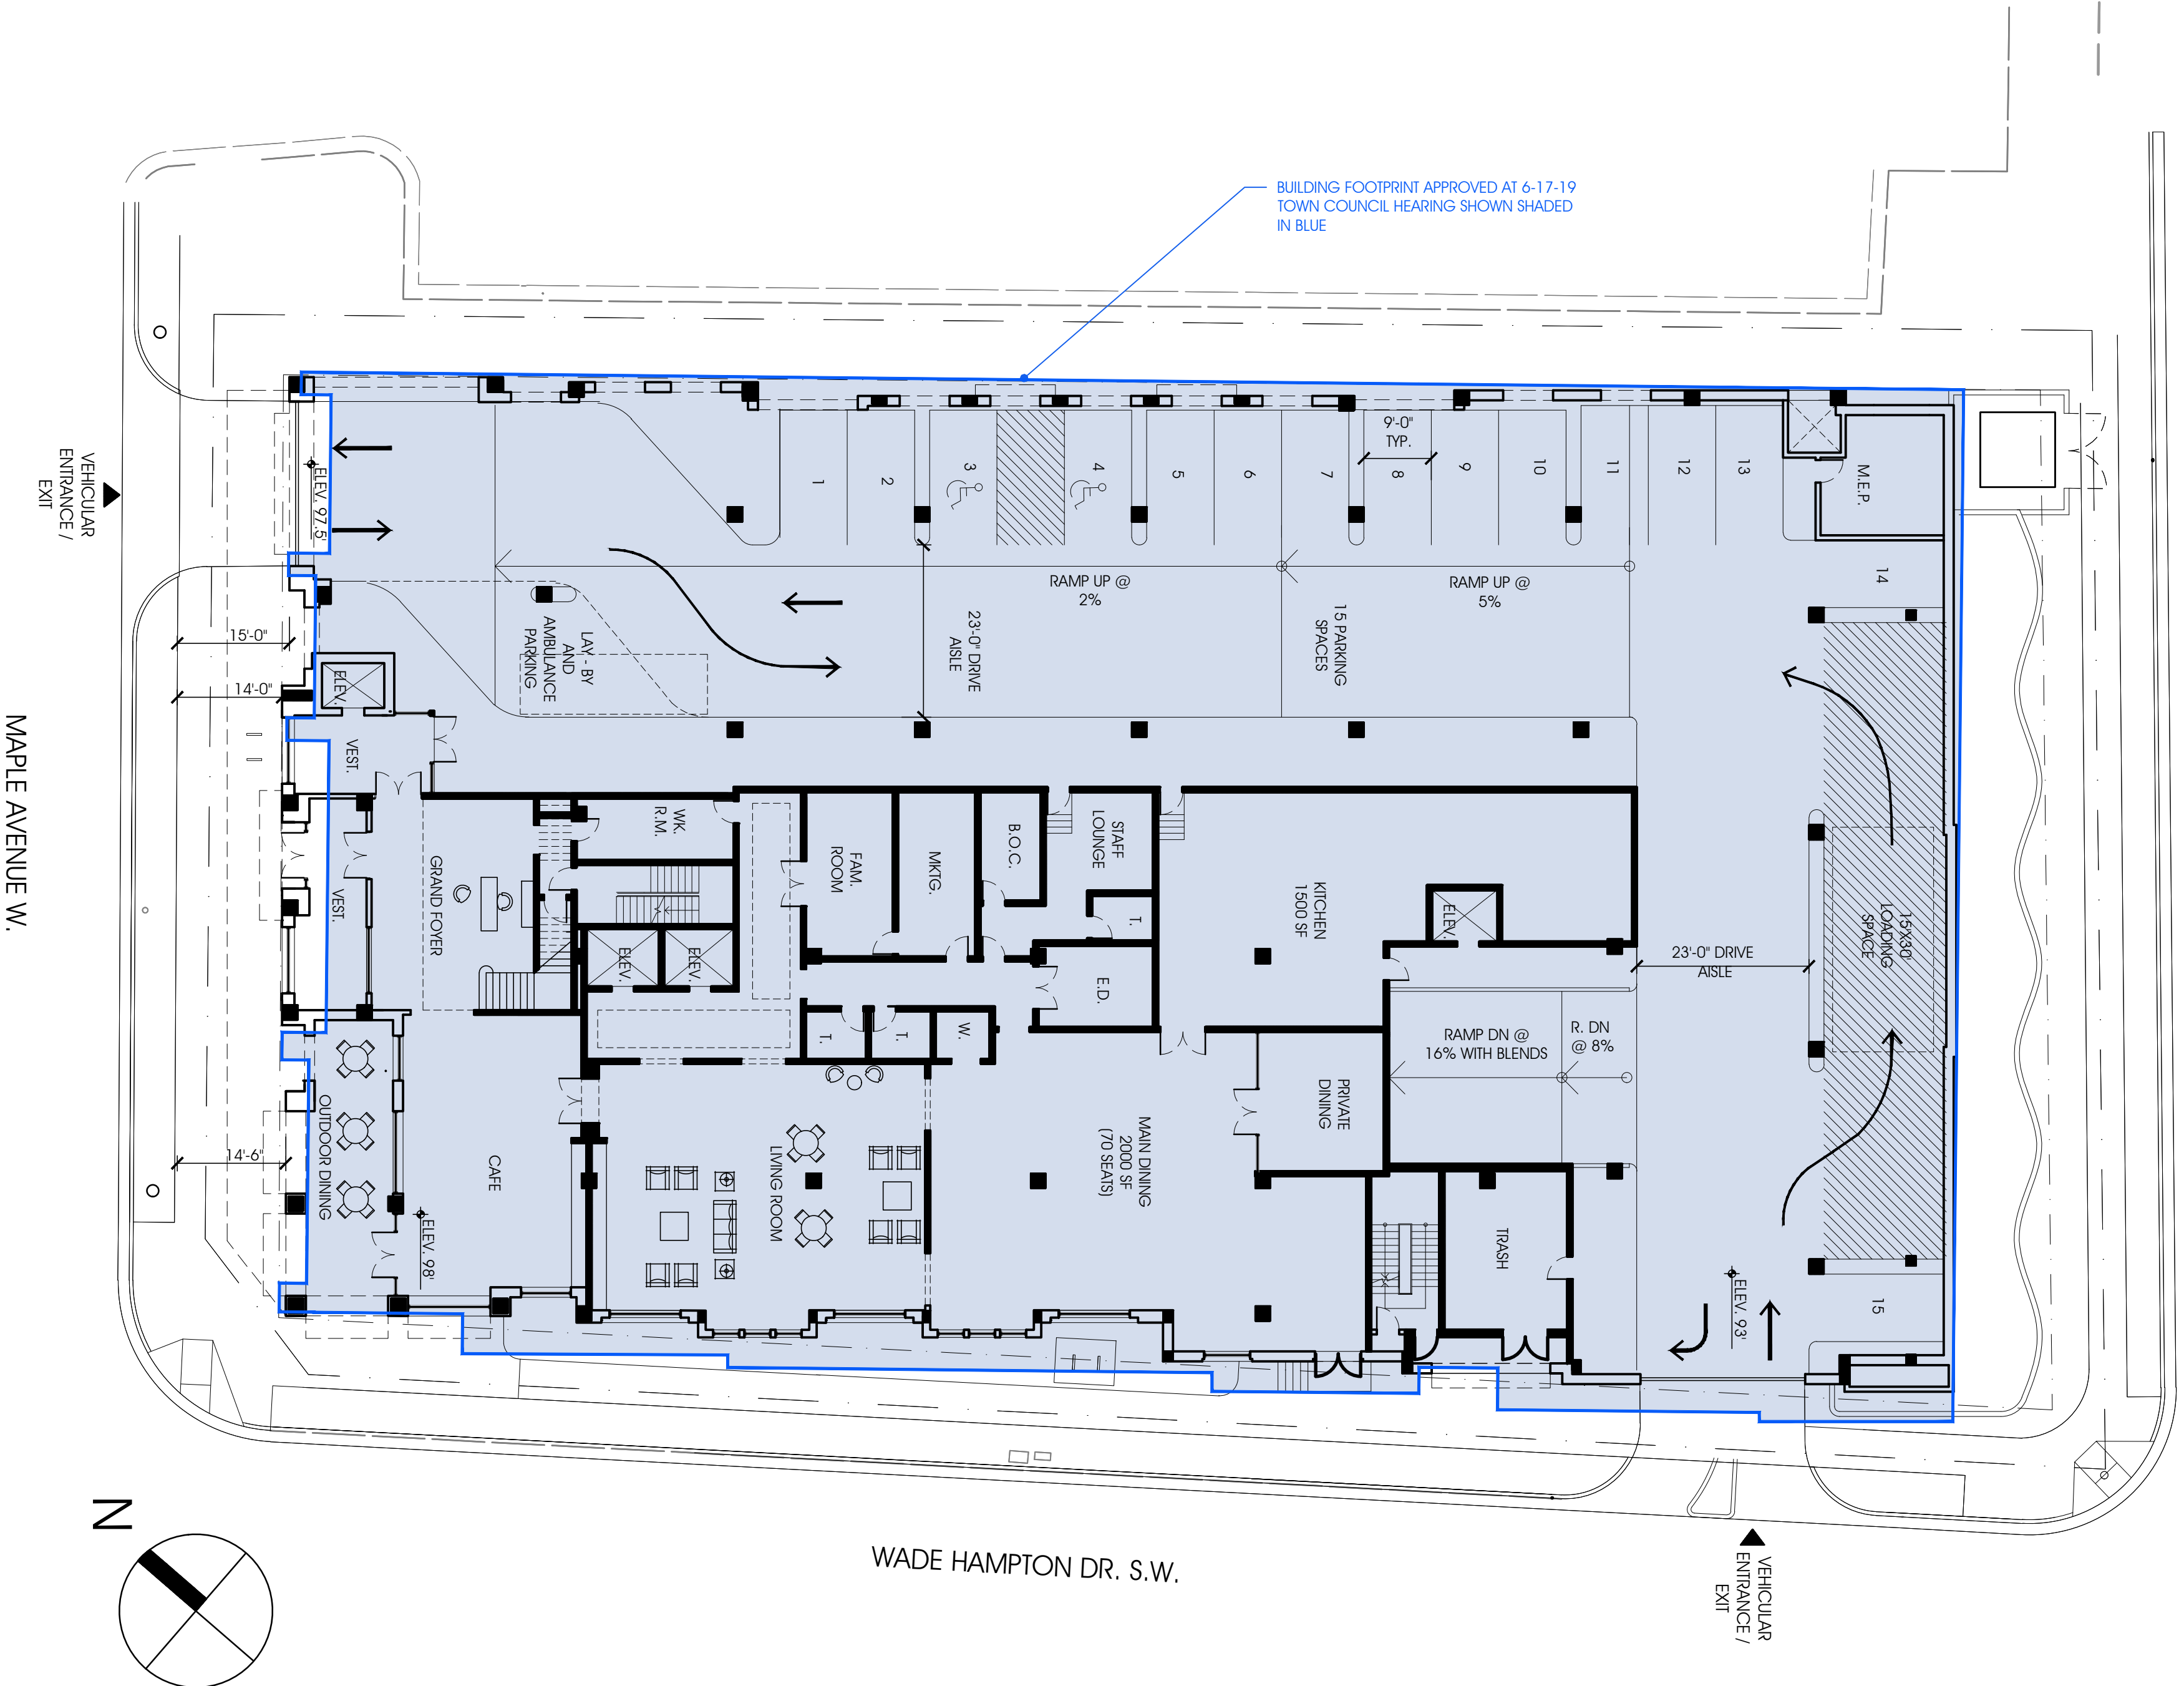

GLEN AVE. S.W.

WADE HAMPTON DR. S.W.

MAPLE AVENUE W.

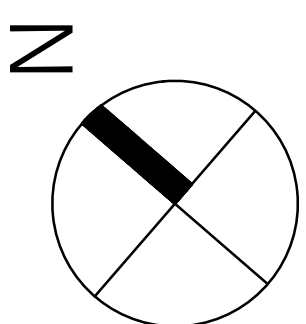

COMPARISONS WITH PREVIOUS PROJECT PLAN
1/16"=1'-0"



RUST ORLING
ARCHITECTURE

1215 CAMERON STREET
ALEXANDRIA, VA 22314

T - 703.836.3205
F - 703.548.4779
admin@rustorling.com
www.rustorling.com

SUNRISE OF VIENNA

380 Maple Avenue
Vienna, Virginia

18012

REVISIONS

DATE	DESCRIPTION

MAC PLAN
AMENDMENT
12.03.19

COMPARISONS
WITH PREVIOUS
PROJECT

SHEET NO.

A4.1



NORTHWEST PERSPECTIVE - WADE HAMPTON DRIVE & MAPLE AVENUE



NORTHEAST PERSPECTIVE



SOUTHWEST PERSPECTIVE - WADE HAMPTON DRIVE & GLEN AVENUE



SOUTHEAST PERSPECTIVE



RUST | ORLING
ARCHITECTURE

1215 CAMERON STREET
ALEXANDRIA, VA
22314

T - 703.836.3205
F - 703.548.4779
admin@rustorling.com
www.rustorling.com

SUNRISE OF VIENNA
380 Maple Avenue
Vienna, Virginia

18012

REVISIONS	
DATE	DESCRIPTION

MAC PLAN
AMENDMENT
12.03.19

BUILDING
PERSPECTIVES

SHEET NO.
A5.1



RUST | ORLING
ARCHITECTURE

1215 CAMERON STREET
ALEXANDRIA, VA
22314

T - 703.836.3205
F - 703.548.4779
admin@rustorling.com
www.rustorling.com

SUNRISE OF VIENNA
380 Maple Avenue
Vienna, Virginia

18012

REVISIONS	
DATE	DESCRIPTION

MAC PLAN
AMENDMENT
12.03.19

BUILDING
ISOMETRICS

SHEET NO.
A5.2