


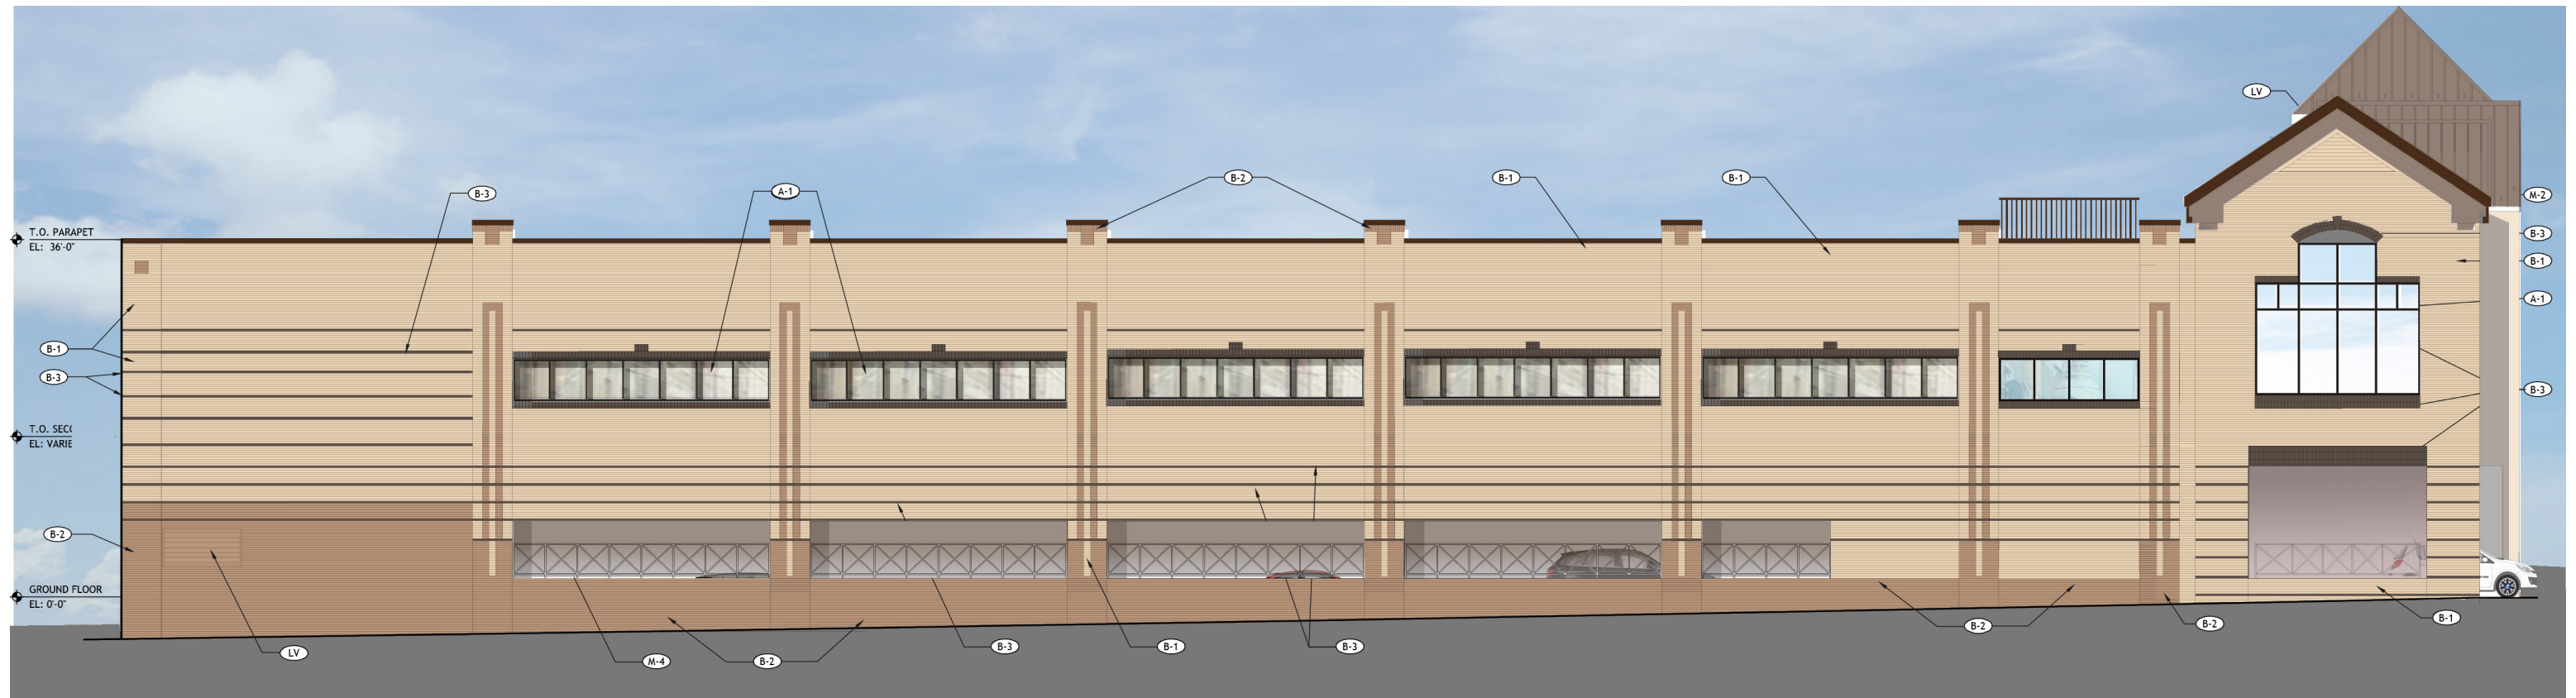

Front Elevation (Maple Ave Side)

Scale: 1/16"=1'-0"






East Elevation

Scale: 1/16"=1'-0"



Flagship Carwash Center

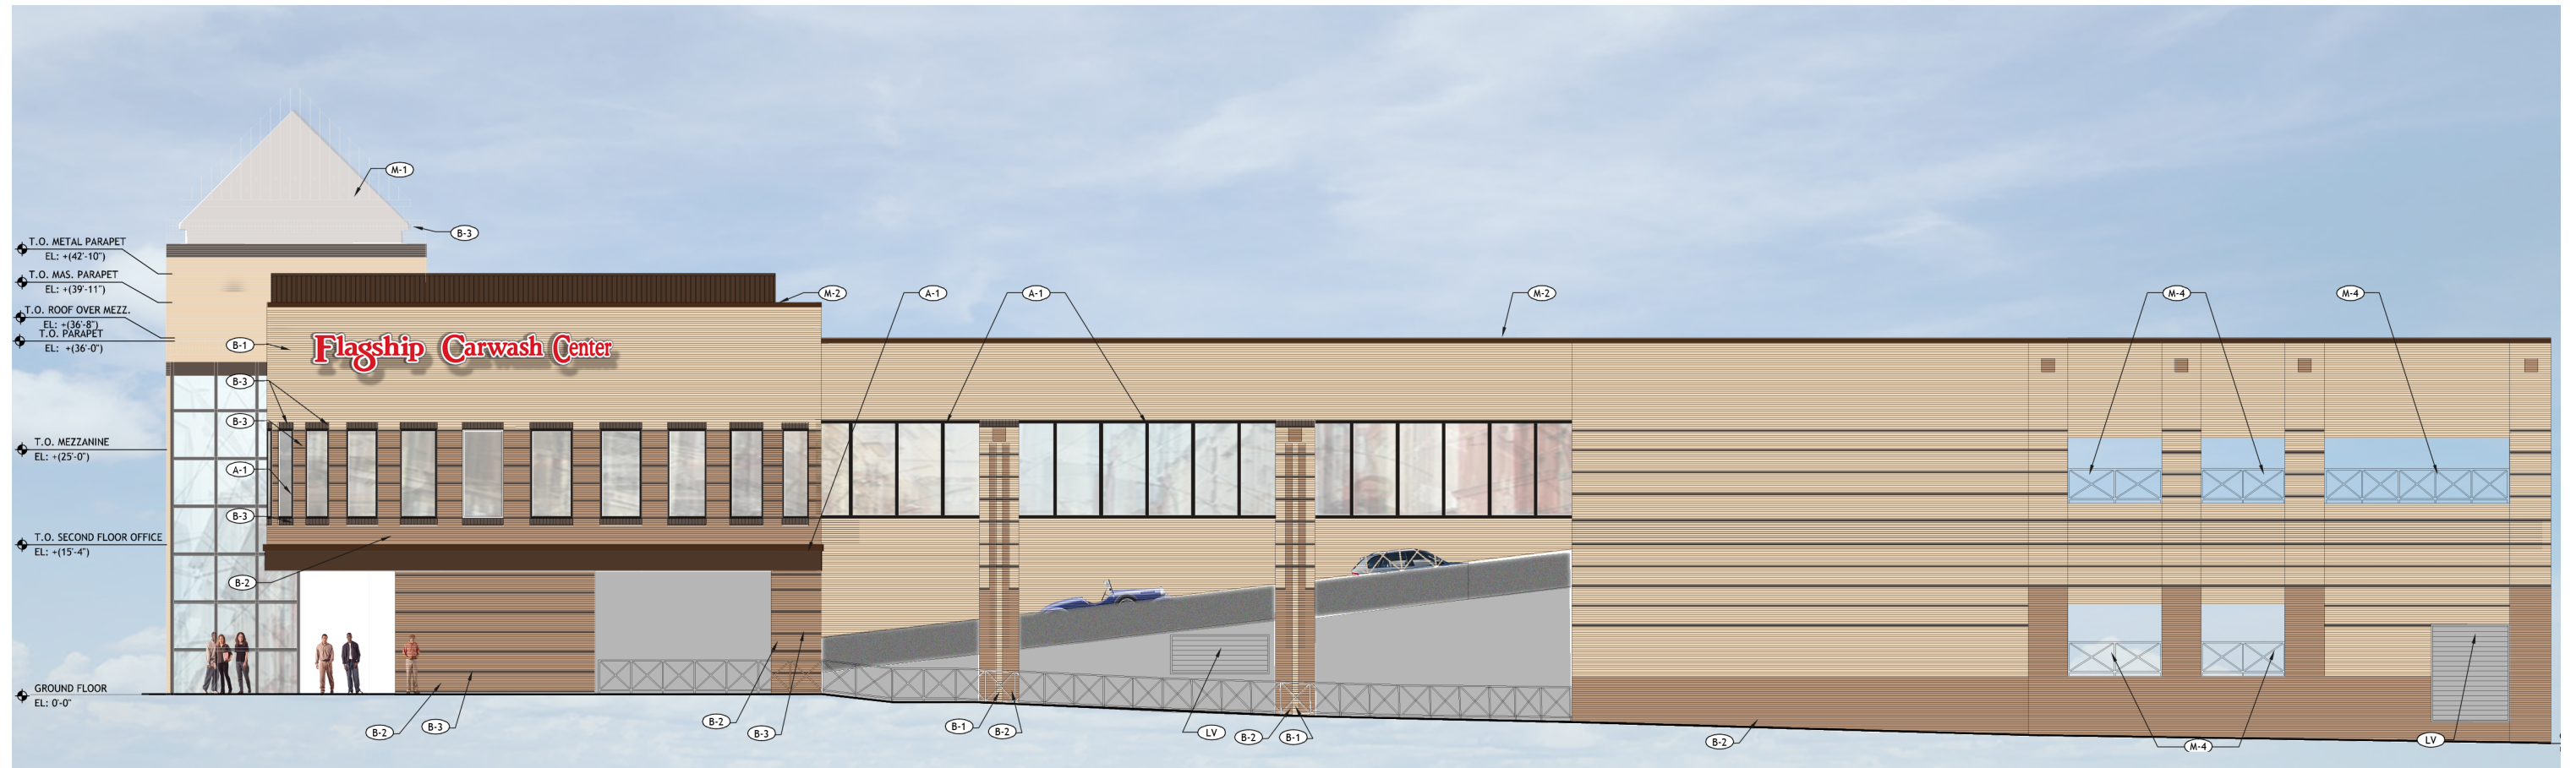


West Elevation (McDonalds Side)

Scale: 1/16"=1'-0"



Flagship Carwash Center

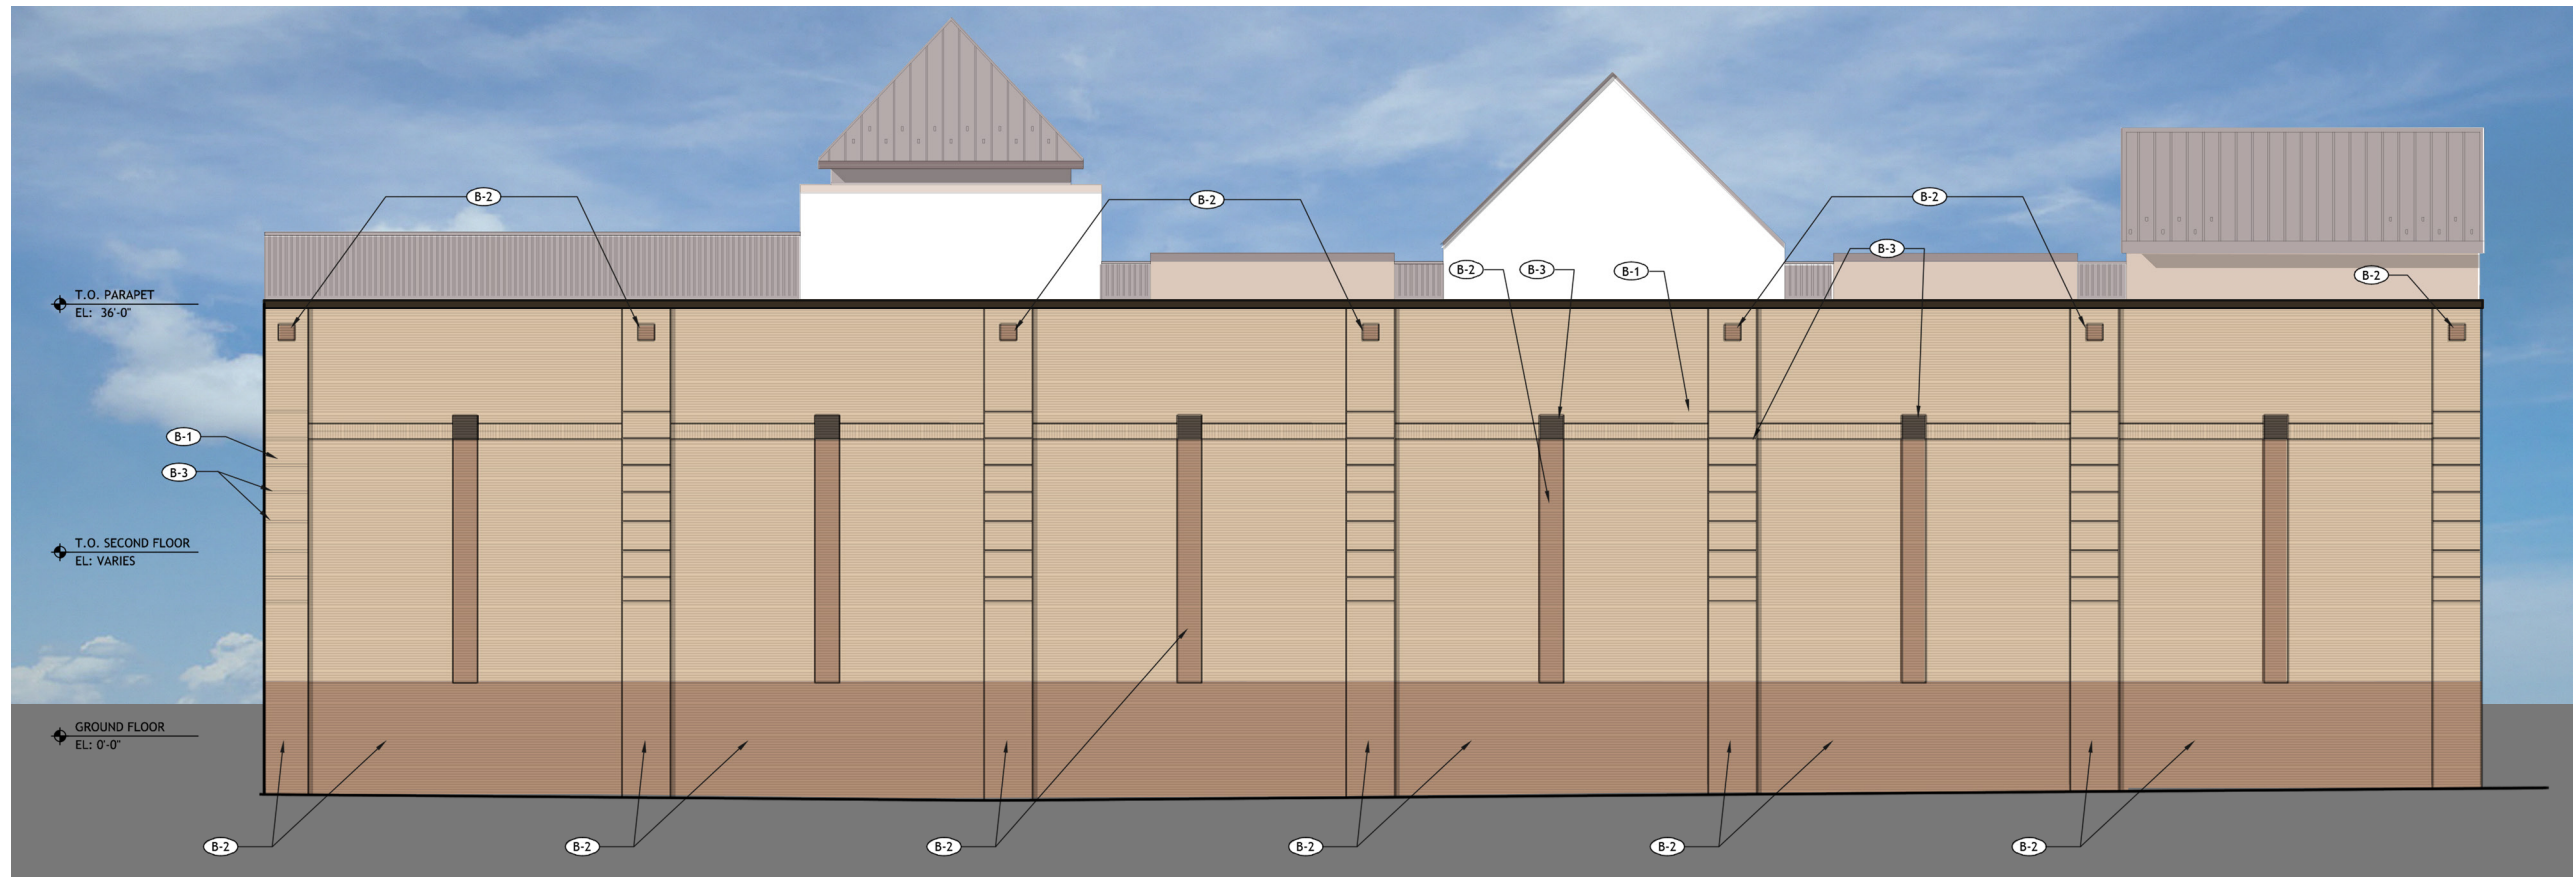

Rear Elevation (South Elevation)

Scale: 1/16"=1'-0"

EXTERIOR FINISH SCHEDULE

NO.	MATERIAL	FINISH SPECIFICATIONS
(B-1)	FACE BRICK-1	301-W WHITE WIRECUT (TAYLOR)
(B-2)	FACE BRICK-2	COPPERTONE WIRECUT (TAYLOR)
(B-3)	FACE BRICK-3	323 GRAY WIRECUT (TAYLOR)
(B-1)	FACE BRICK-1 (OPT-1)	369 AUTUM BLEND WIRECUT (TAYLOR)
(LV)	METAL LOUVERS	MATCH COLOR OF ADJACENT MATERIAL OR MUSKET GRAY
(G-1)	EXTERIOR LIGHT FIXTURE	LOUIS POULSEN ALFRED HOMANN ED-17 MEDIUM
(GL-1)	STOREFRONT GLASS	1" INSULATED CLEAR GLASS

NO.	MATERIAL	FINISH SPECIFICATIONS
(M-1)	STANDING SEAM METAL ROOF	COLOR: DARK BRONZE
(M-2)	METAL TRIM/ COPING/ FLASHING	COLOR: MATCH COLOR OF M-1
(M-3)	METAL ROOF RAILING	COLOR: MATCH COLOR OF M-1
(M-3)	METAL RAILING	COLOR: MATCH COLOR OF M-1
(A-1)	ALUMINUM/ GLASS STOREFRONT	COLOR: DARK BRONZE NO.40 (KAWNEER 4" MULLION)
(A-2)	ALUMINUM/ GLASS STOREFRONT	COLOR: DARK BRONZE NO.40 (KAWNEER 2 1/2" MULLION)
(A-3)	METAL PANELS/GLASS CURTAINWALL	MATCH FINISH OF A-1