



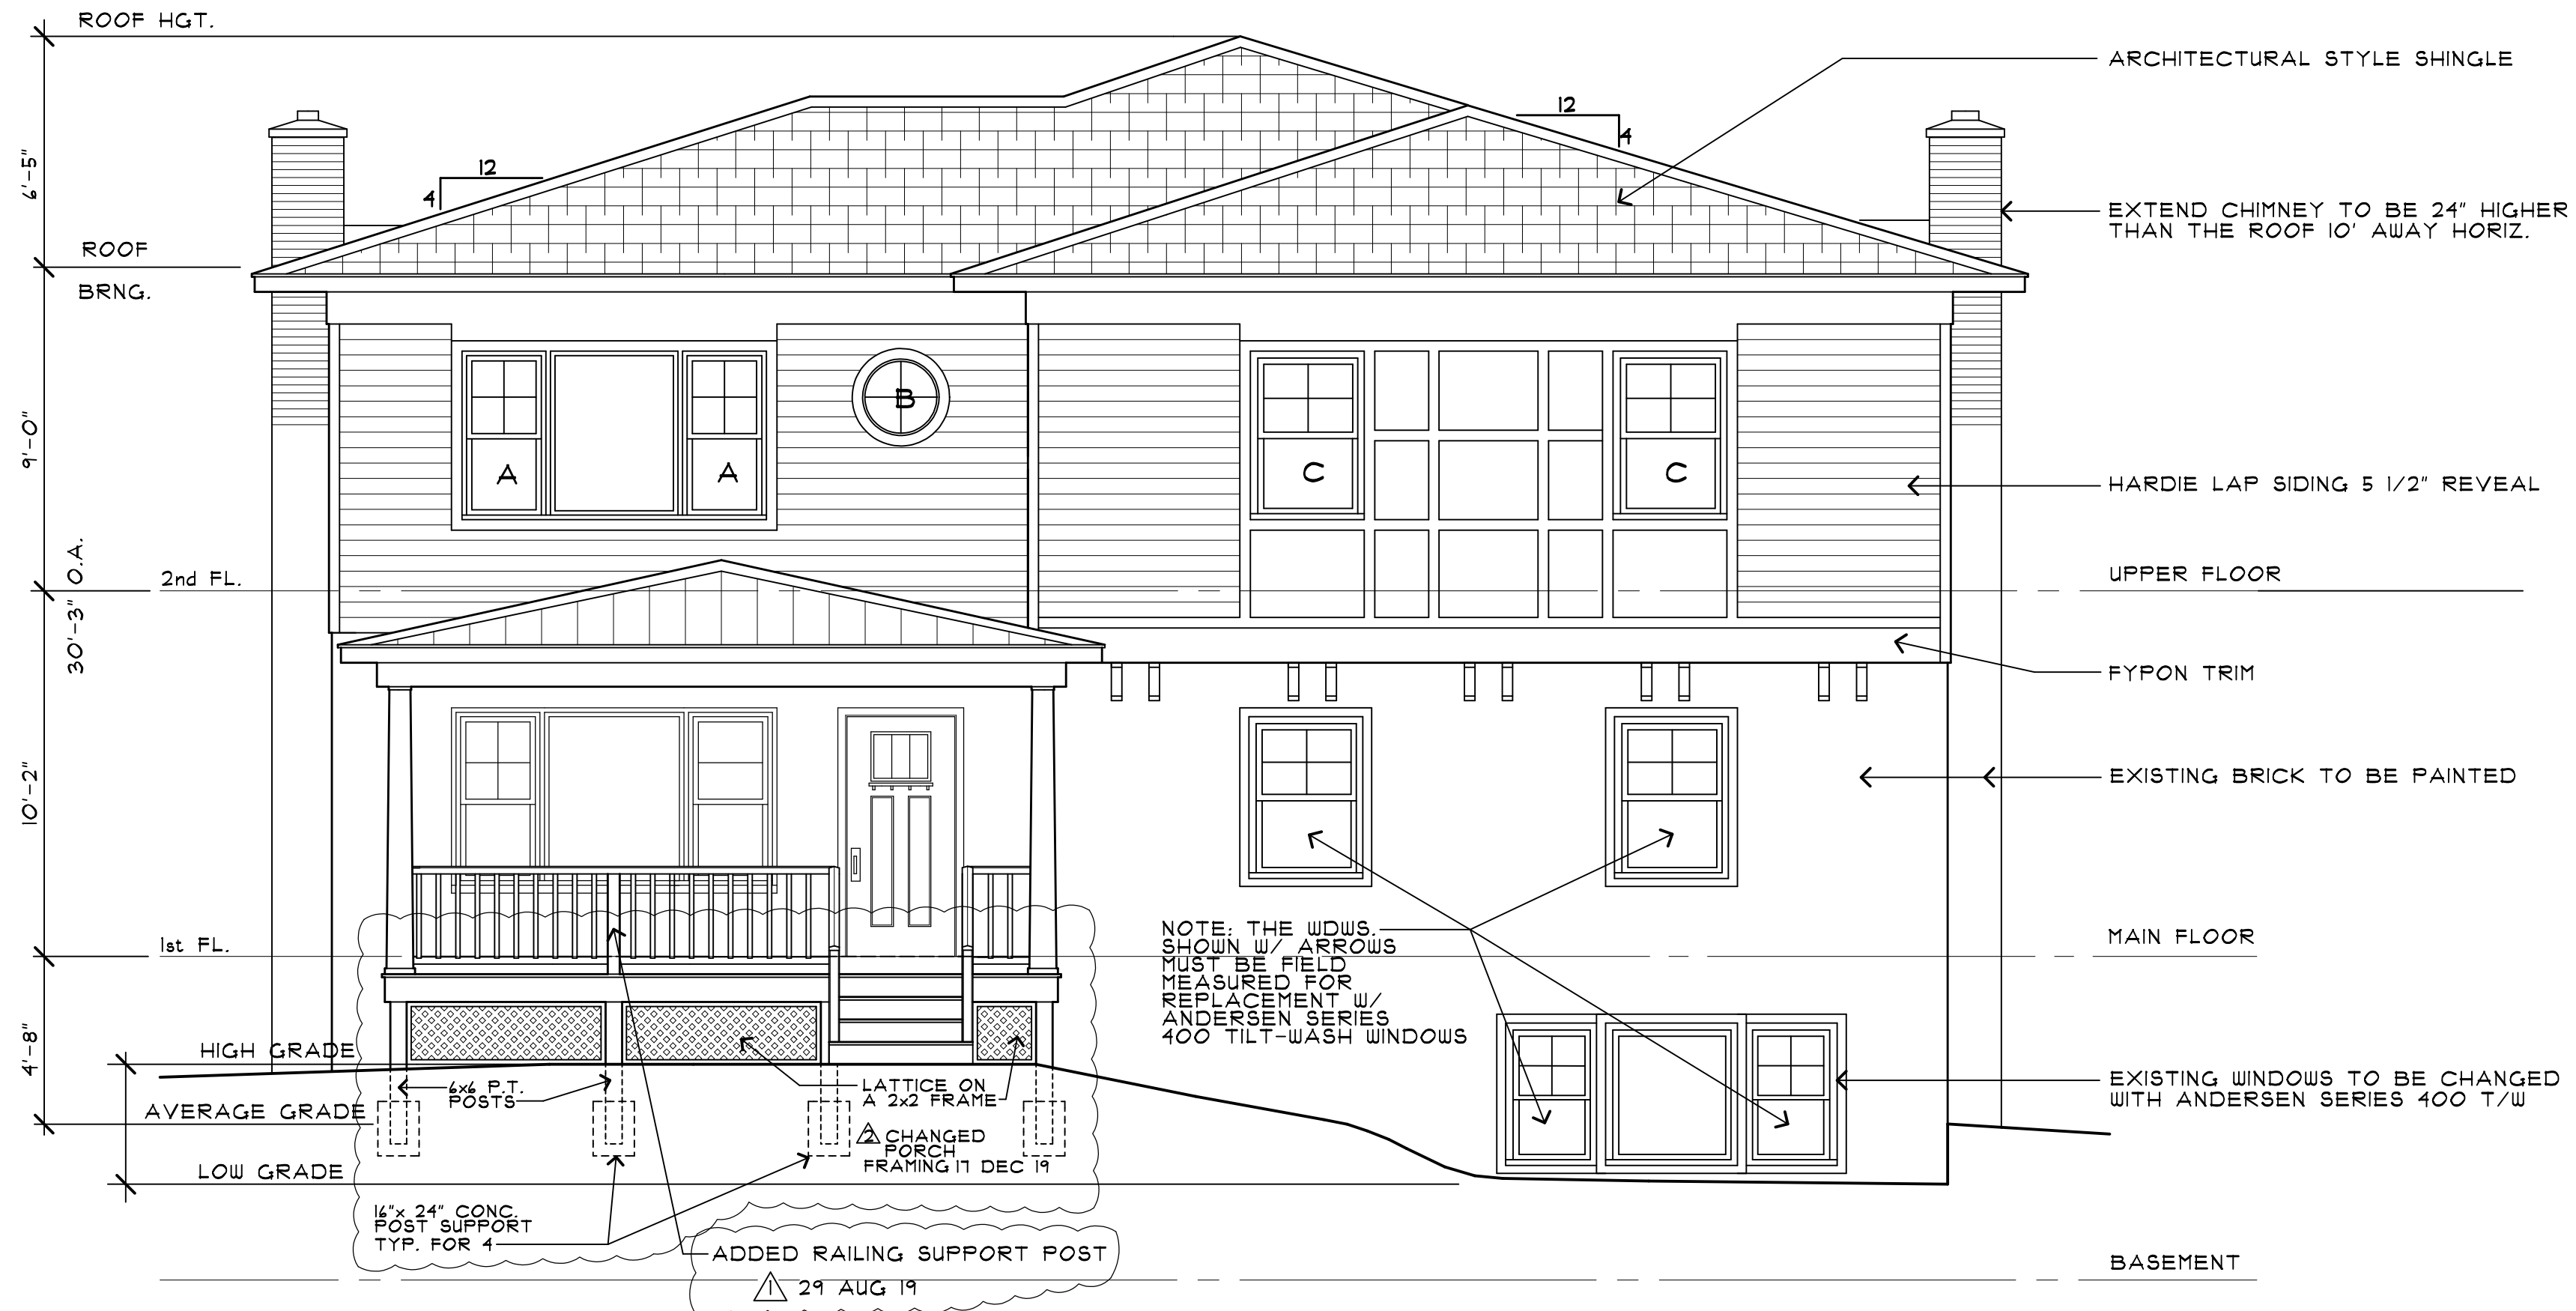

NORTH ELEVATION


SCALE 1/4" = 1'-0"

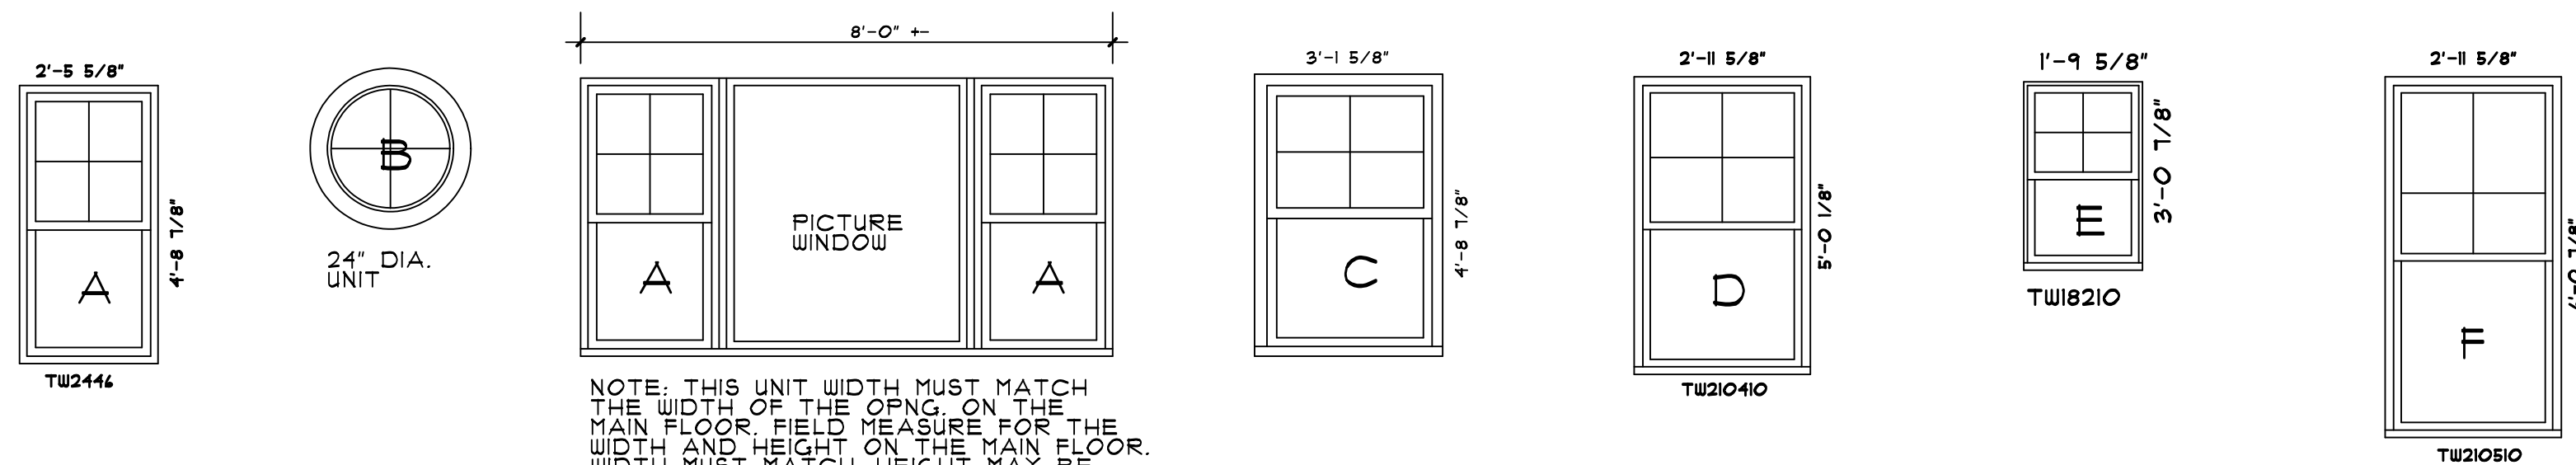

NOTE: THIS UNIT WIDTH MUST MATCH THE WIDTH OF THE OPNG. ON THE MAIN FLOOR. FIELD MEASURE FOR THE WIDTH AND HEIGHT ON THE MAIN FLOOR. WIDTH MUST MATCH, HEIGHT MAY BE GREATER ON THE MAIN FLOOR.

WINDOW SCHEDULE

SCALE 3/8" = 1'-0"

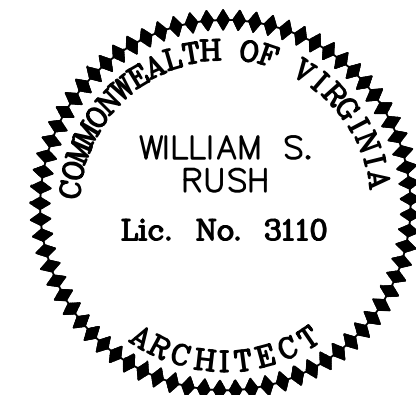

WILLIAM S. RUSH ARCHITECT

9041 WEST STREET
MANASSAS, VIRGINIA 2010-5045

RESIDENCE RENOVATION & ADDITION

344 ORCHARD STREET N.W.
VIENNA, VIRGINIA 22180

06/14/19

REVISIONS

29 AUG 19 COUNTY COMMENTS

11 DEC 19 FRONT PORCH CHANGE

A-7