


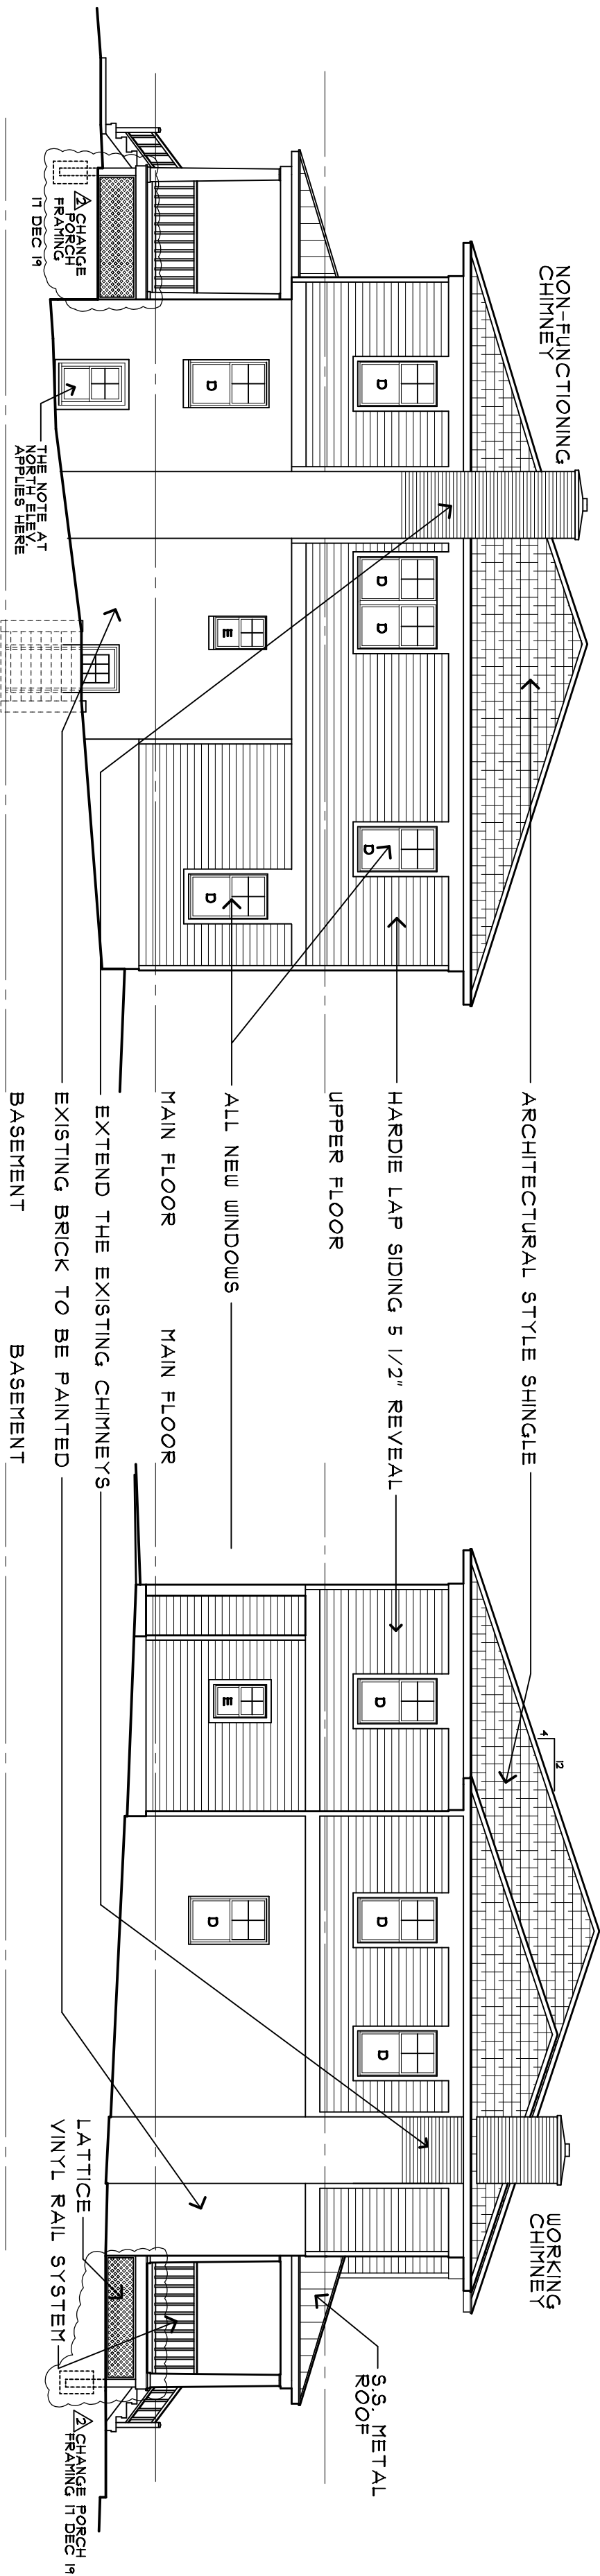


WEST ELEVATION

SCALE 1/8" = 1'-0"



EAST ELEVATION

SCALE 1/8" = 1'-0"

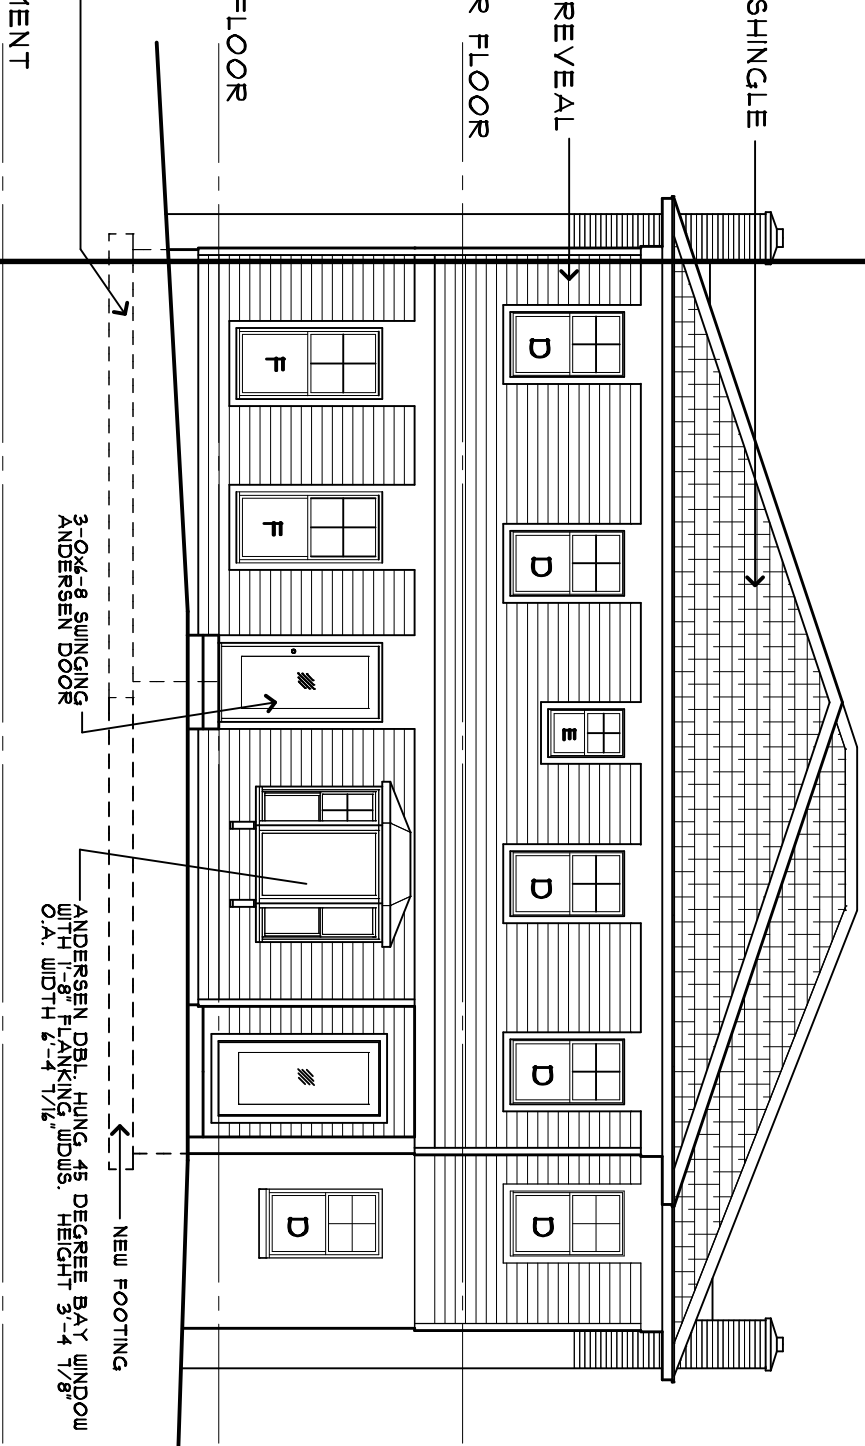

SOUTH ELEVATION

SCALE 1/8" = 1'-0"

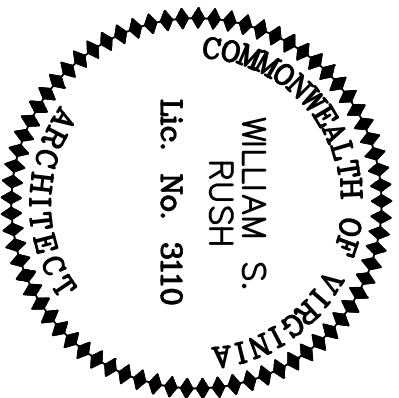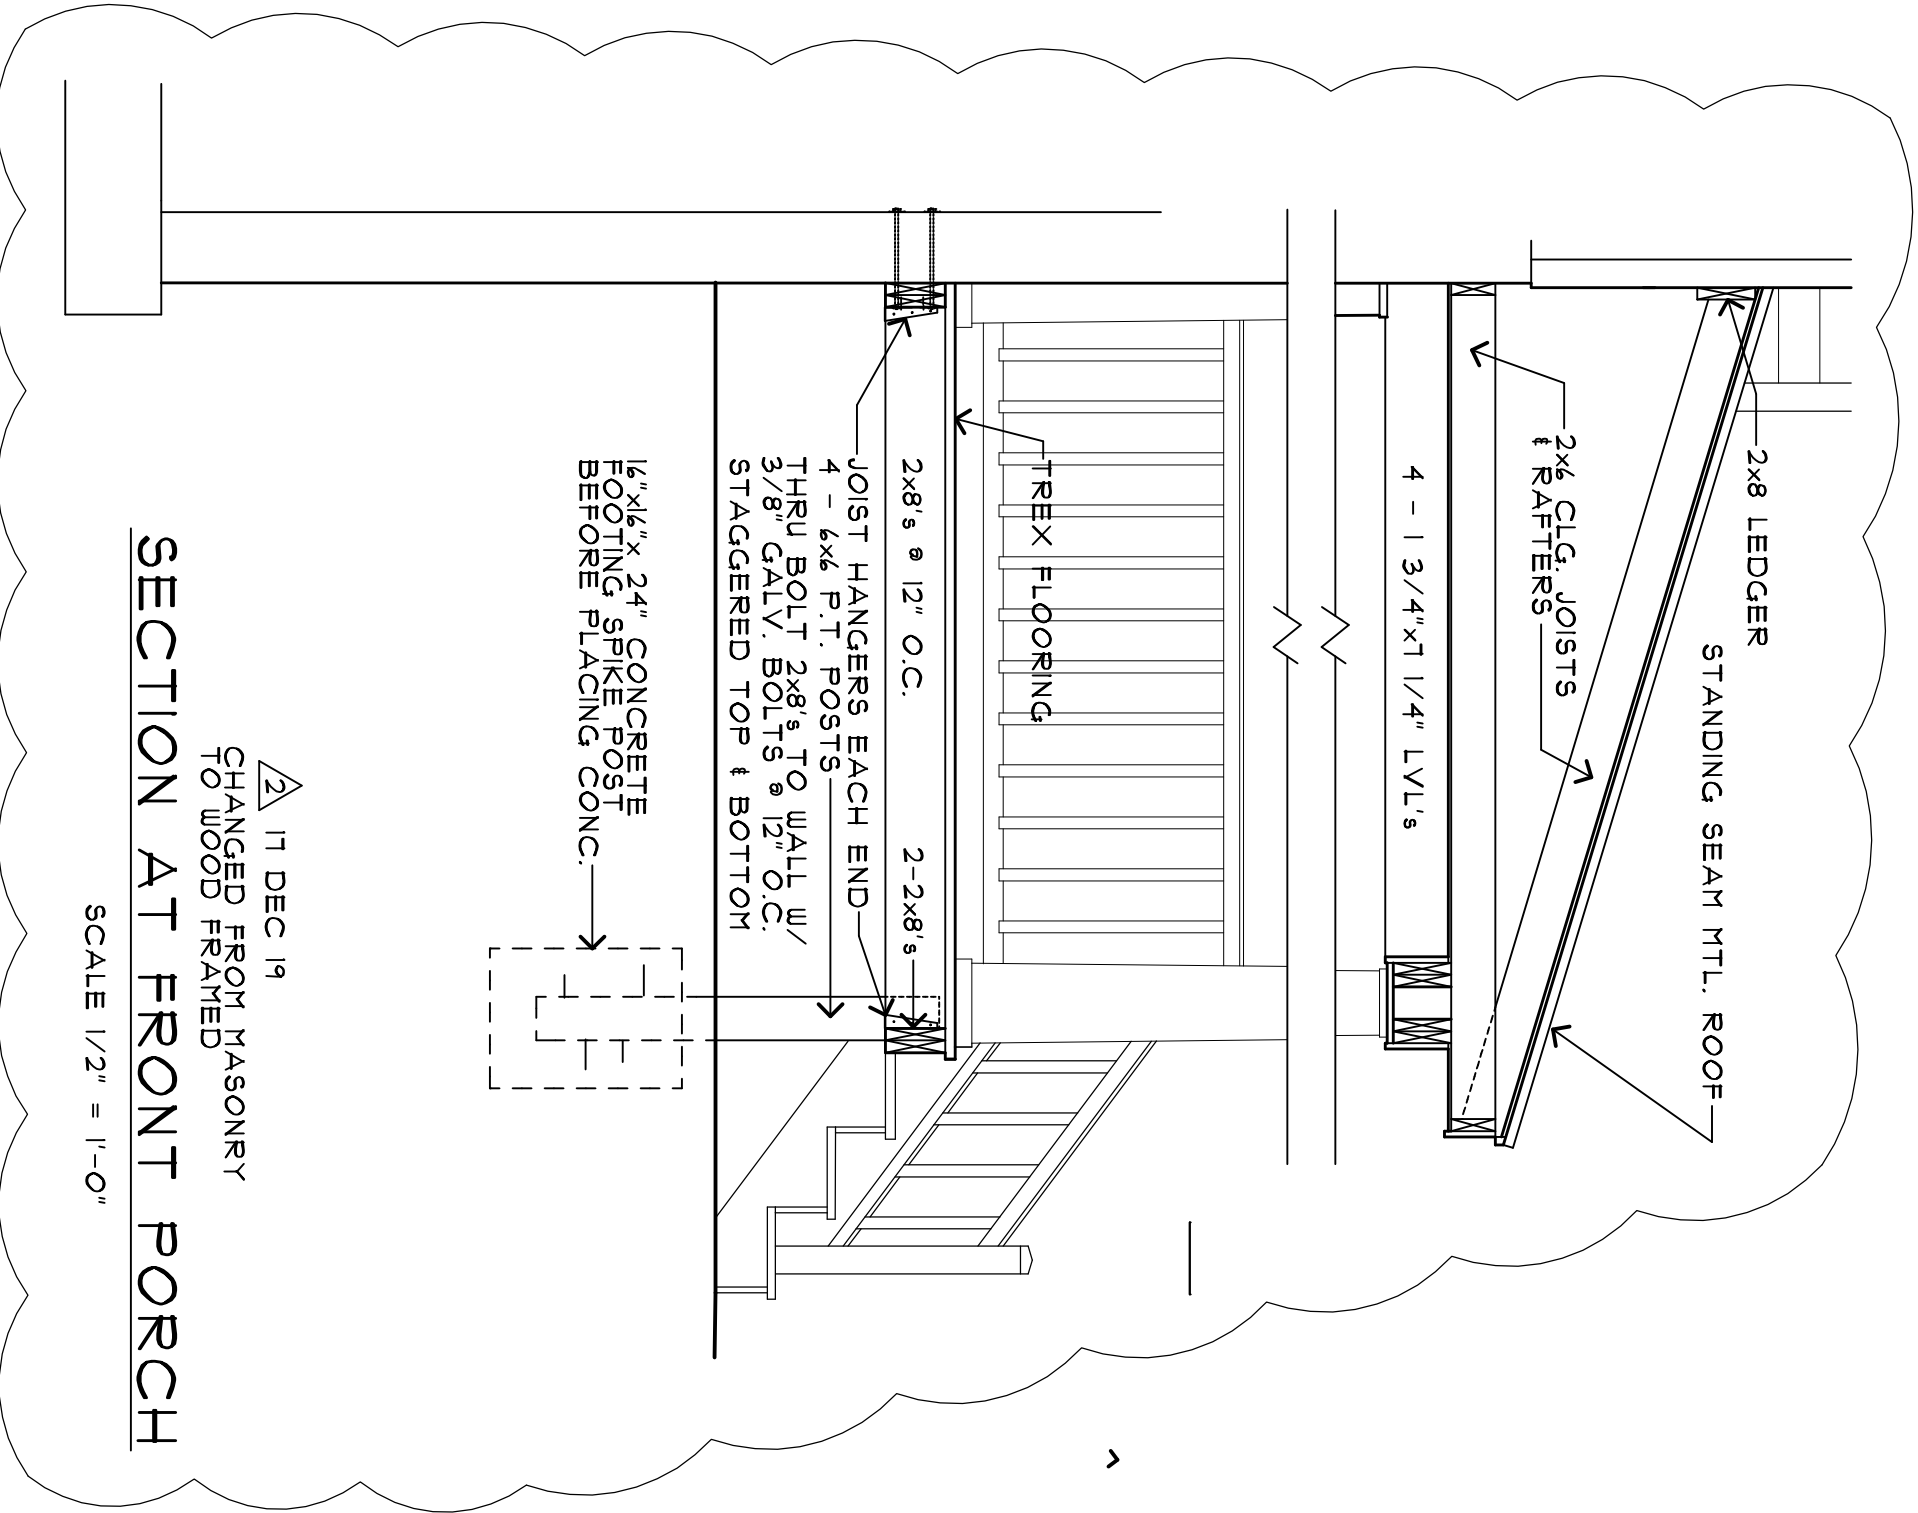

WILLIAM S. RUSH ARCHITECT

9041 WEST STREET
MANASSAS, VIRGINIA 20110-5045

RESIDENCE RENOVATION & ADDITION

344 ORCHARD STREET N.W.
VIENNA, VIRGINIA 22180

06/14/19

REVISIONS

24 AUG 19 COUNTY

17 DEC 19 FRONT

17 DEC 19 PORCH CHANGE

A-8