


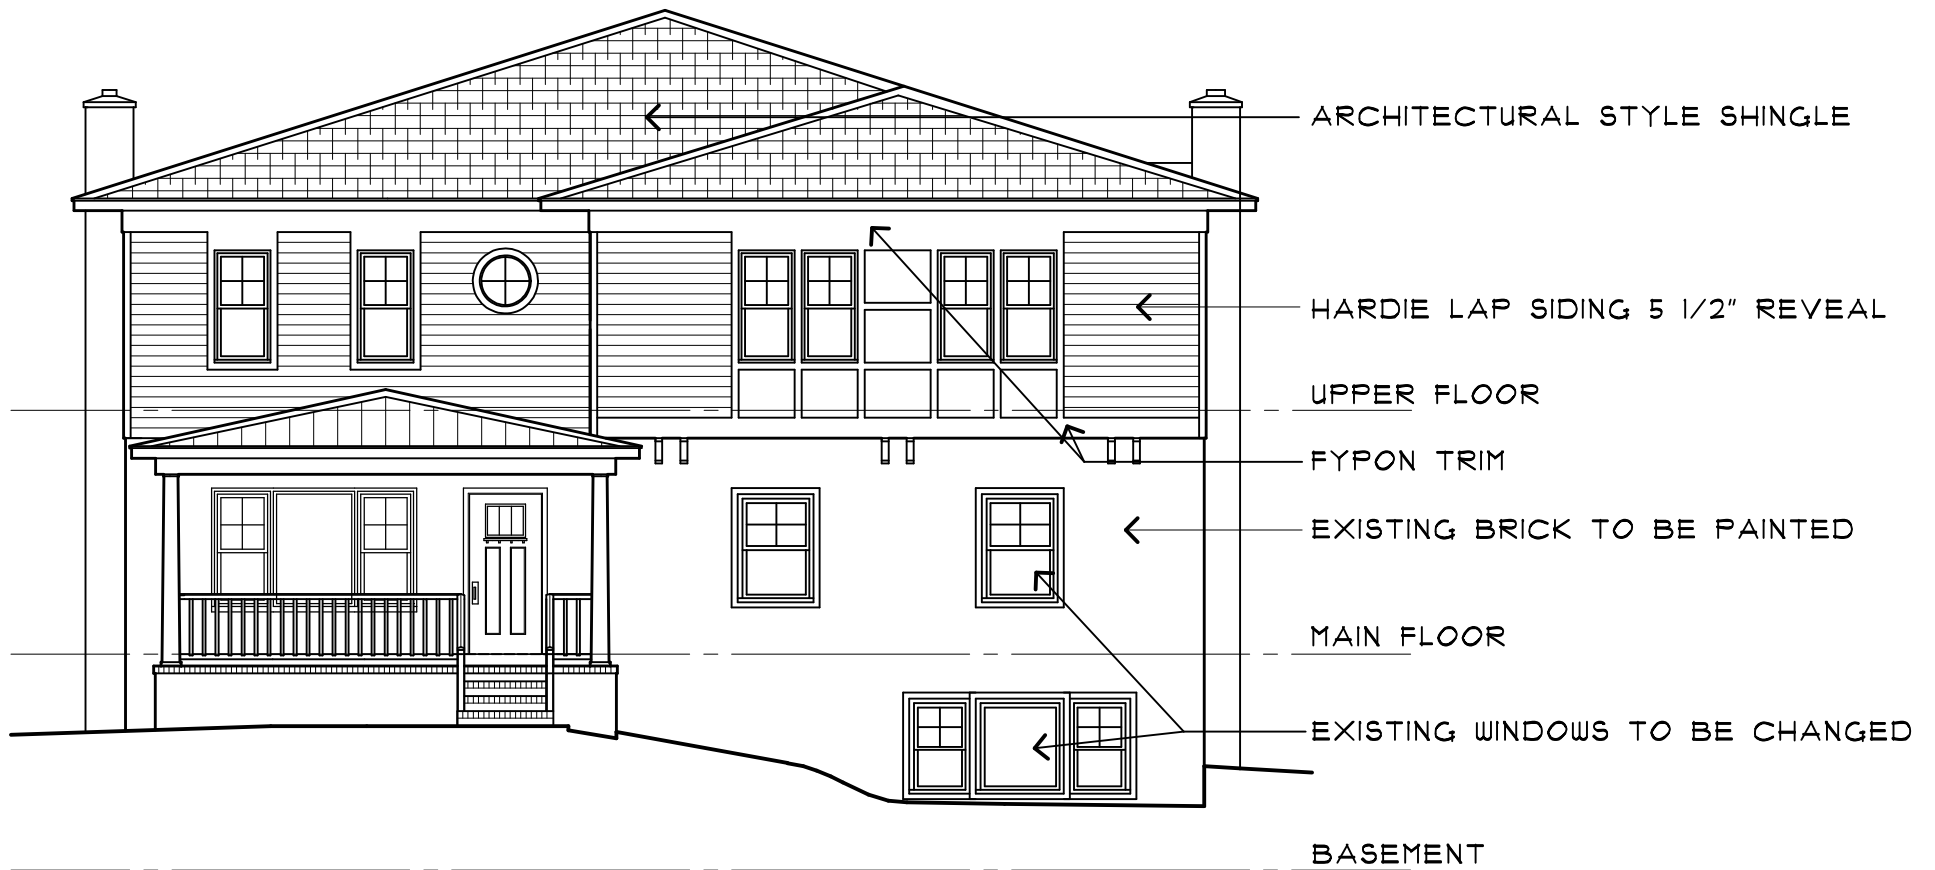

NORTH ELEVATION

SCALE 1/8" = 1'-0"