



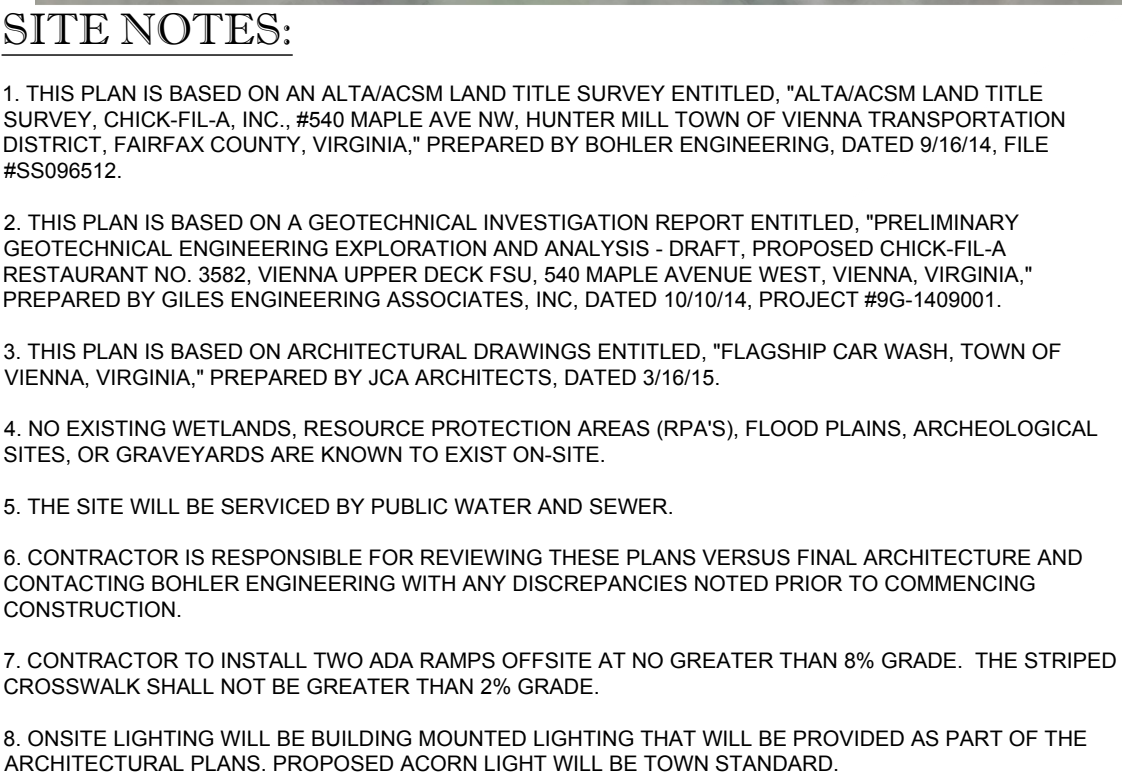

INFORMATION WITHIN THE BUILDING FOOTPRINT SHOWN FOR INFORMATIONAL PURPOSES ONLY. REFER TO ARCHITECTURAL DRAWINGS (REFERENCED ON THIS SHEET) FOR FINAL DESIGN.

REFER TO ARCHITECTURAL DRAWINGS
FOR LIGHTING COMPLIANCE

REVISIONS			
REV	DATE	COMMENT	BY
1	12/09/15	REVISED PER TOWN COMMENTS	BJS
2	01/07/16	REVISED PER TOWN COMMENTS	CLP
3	3/7/16	REVISED PER TOWN COMMENTS	GRY
4	3/17/16	REVISED PER TOWN COMMENTS	CLY
5	4/5/16	REVISED PER TOWN COMMENTS	CLY
6	4/19/16	REVISED PER TOWN COMMENTS	KSR
7	4/25/16	REVISED PER TOWN COMMENTS	CLY

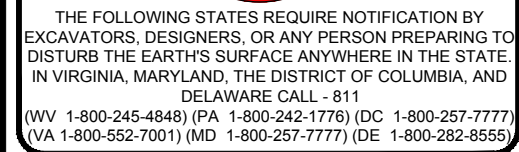

PROJECT No.:	S09651201
DRAWN BY:	BJS
CHECKED BY:	KGS
DATE:	5/12/15
SCALE:	1" = 20'
CAD I.D.:	SS7



PROJECT:



**SITE PLAN
DOCUMENTS**

FOR

**FLAGSHIP
CARWASH
CENTER**

LOCATION OF SITE
MAPLE AVENUE
TAX MAP #0383-02-0152A
AND #0383-02-0115
TOWN OF VIENNA,
VIRGINIA

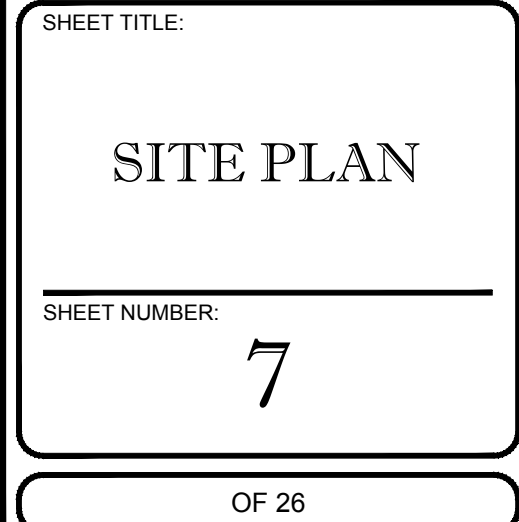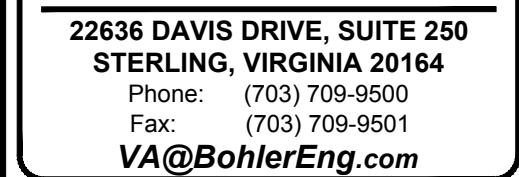

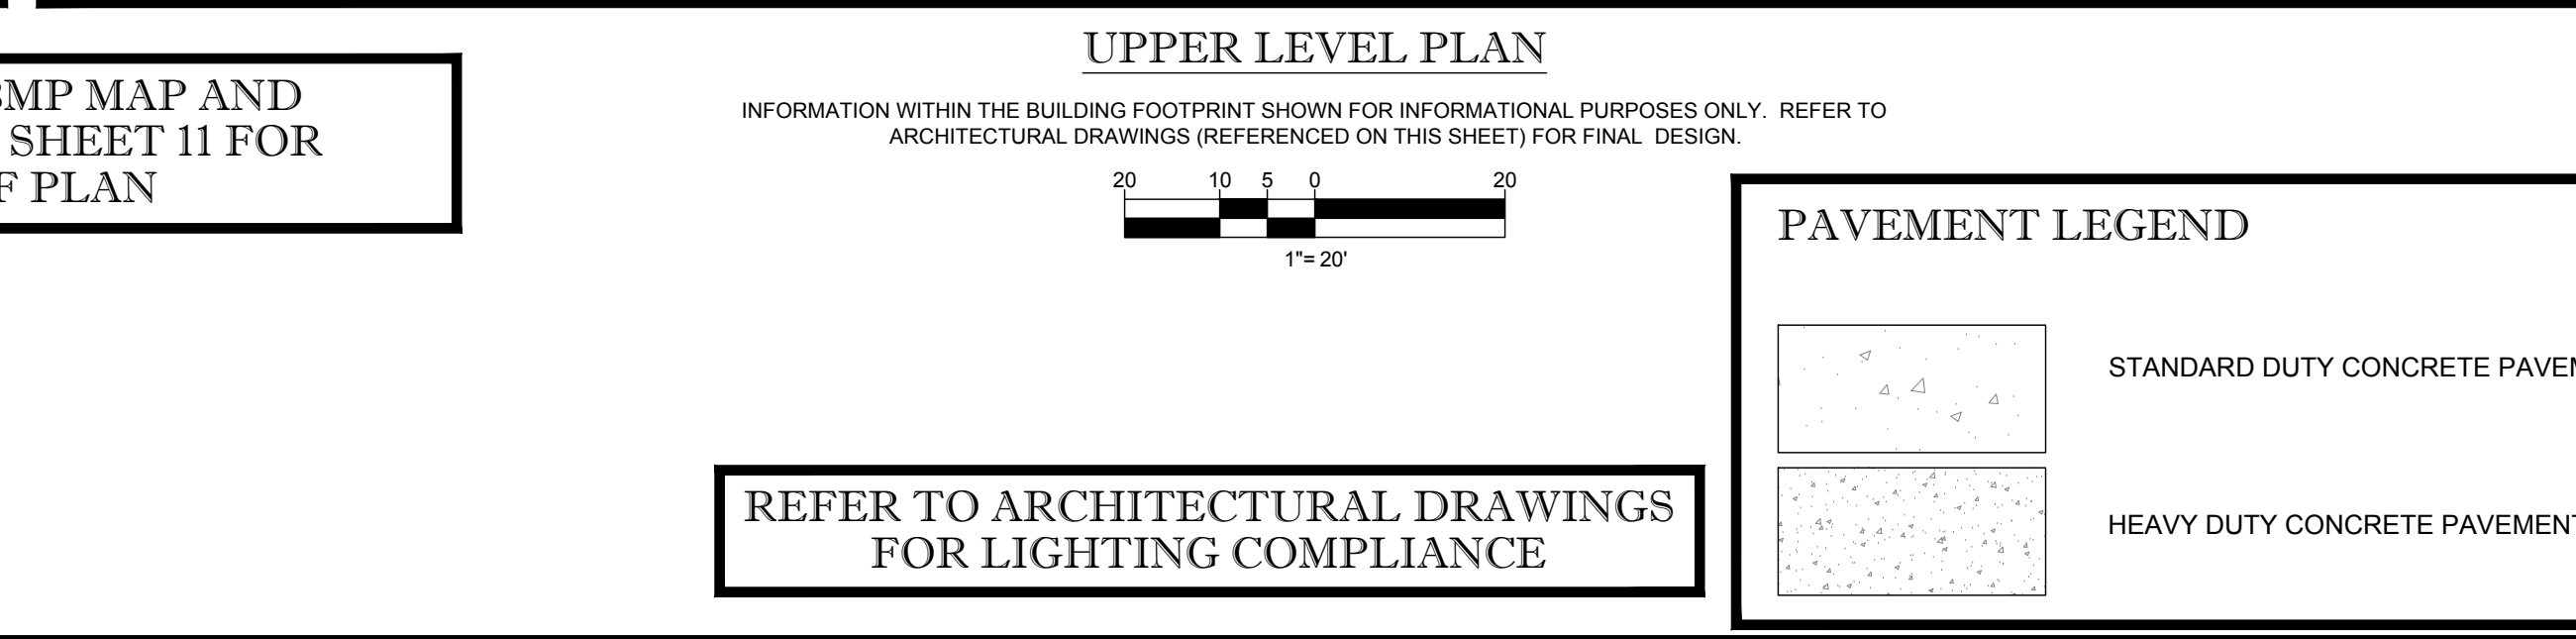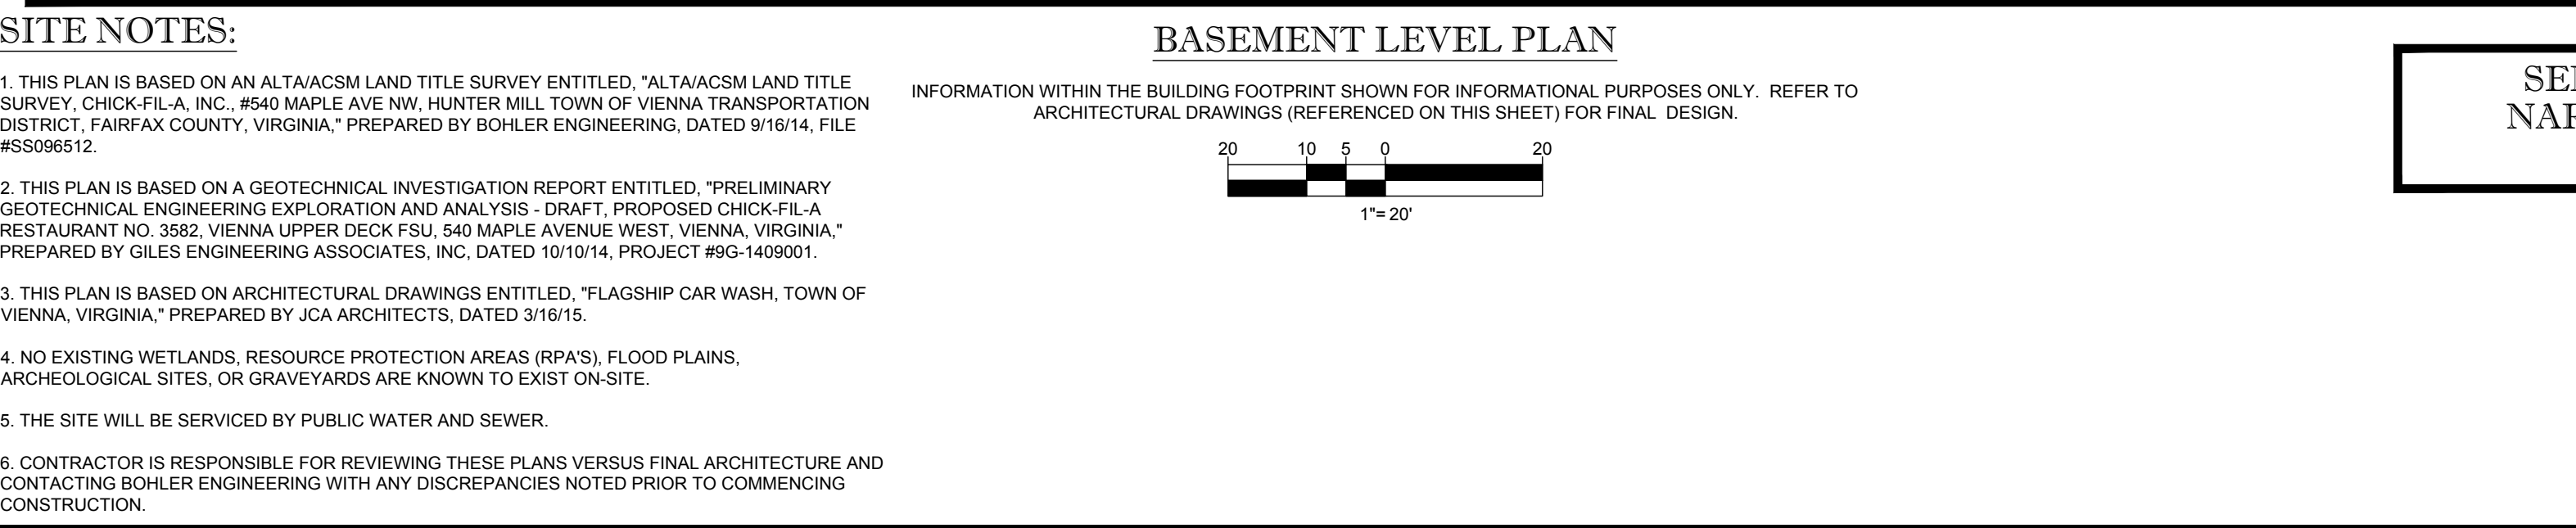



BOHLER ENGINEERING

SITE CIVIL AND CONSULTING ENGINEERING
LAND SURVEYING, SURVEYING, ARCHITECTURE
AND SUSTAINABLE DESIGN, PERMITTING SERVICES
TRANSPORTATION SERVICES

- ◆ NORTHERN VIRGINIA
- ◆ CENTRAL VIRGINIA
- ◆ PHILADELPHIA, PA
- ◆ LEHIGH VALLEY, PA
- ◆ REHOBOTH BEACH, DE
- ◆ NEW YORK METRO
- ◆ NEW JERSEY
- ◆ SOUTH CAROLINA
- ◆ SOUTH FLORIDA
- ◆ NORTH CAROLINA
- ◆ WEST VIRGINIA
- ◆ MARYLAND

REVISIONS

REV	DATE	COMMENT	BY
1	12/09/15	REVISED PER TOWN COMMENTS	BJS
2	01/07/16	REVISED PER TOWN COMMENTS	GRP
3	3/7/16	REVISED PER TOWN COMMENTS	CLY
4	3/17/16	REVISED PER TOWN COMMENTS	CLY
5	4/5/16	REVISED PER TOWN COMMENTS	CLY
6	4/19/16	REVISED PER TOWN COMMENTS	KSR
7	4/25/16	REVISED PER TOWN COMMENTS	CLY



THE FOLLOWING STATES REQUIRE NOTIFICATION BY
EXCAVATORS, DESIGNERS, OR ANY PERSON PREPARING TO
DISTURB THE EARTH'S SURFACE ANYWHERE IN THE STATE
IN VIRGINIA, MARYLAND, THE DISTRICT OF COLUMBIA, AND
NEW YORK (800-245-4544) (A: 1-800-242-1770) (DC: 1-800-257-7777
(VA: 1-800-552-7031) (MD: 1-800-257-7777) (EN: 1-800-252-8559)

NOT APPROVED FOR CONSTRUCTION

PROJECT No.:
DRAWN BY:
CHECKED BY:
DATE:
SCALE:
CAD I.D.:

S09651201
BJS
KGS
5/12/15
1" = 20'

PROJECT:

SITE PLAN DOCUMENTS

FOR

FLAGSHIP CARWASH CENTER

LOCATION OF SITE
MAPLE AVENUE
TAX MAP #0383-02-0152A
AND #0383-02-0115
TOWN OF VIENNA,
VIRGINIA



BOHLER ENGINEERING

22636 DAVIS DRIVE, SUITE 250
STERLING, VIRGINIA 20154
Phone: (703) 709-2600
Fax: (703) 709-3501
VA@BohlerEng.com



COMMONWEALTH OF VIRGINIA
KEITH SIMPSON
Lic. No. 040819
4/25/16
PROFESSIONAL ENGINEER

SHEET TITLE:

SITE PLAN

SHEET NUMBER:

8

OF 26