

DATE: 2-3-2020


JOB NUMBER: 2019.14

SCALE: SHOWN

DRAWN BY: LB

CHECK BY: TK

REVISIONS:

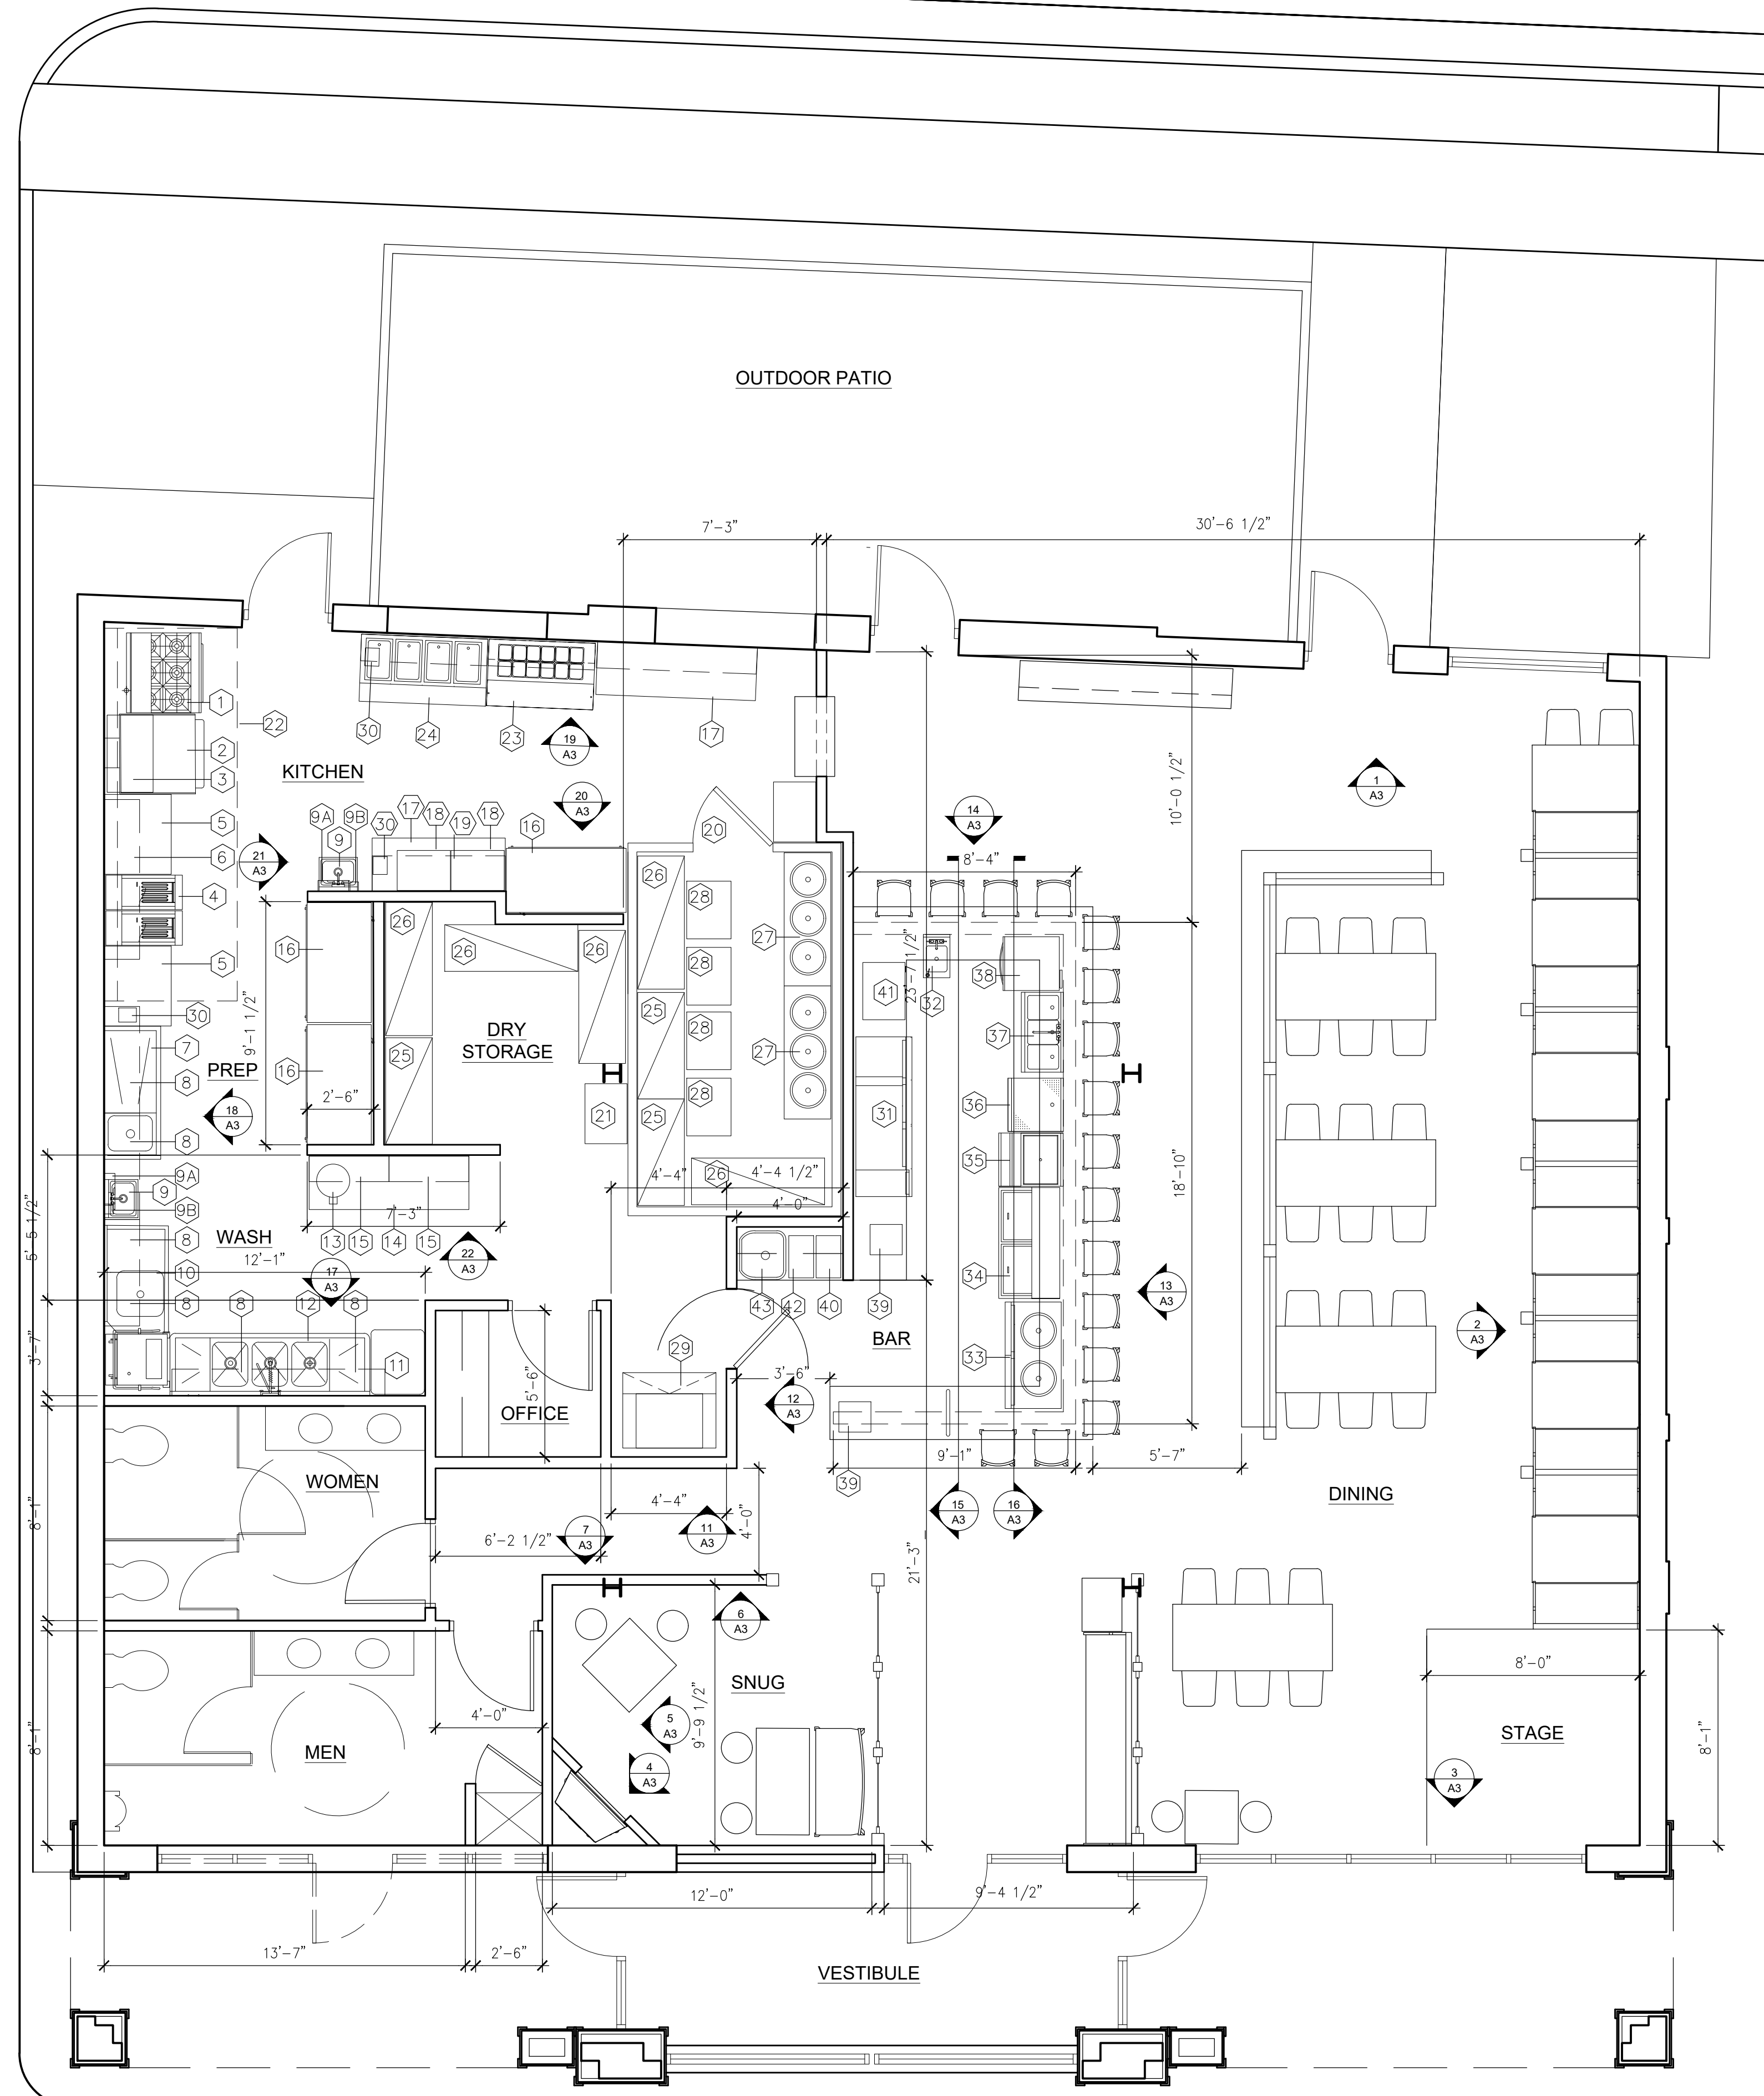

FLOOR PLAN

HAWK & GRIFFIN PUB
405 MAPLE AVENUE WEST, VIENNA, VIRGINIA