

222 LOVERS LANE NW ELEVATIONS




FRONT ELEVATION
SCALE: 1/4" = 1'-0"

Town of Vienna
Office of Planning & Zoning

JUN - 3 2019

RECEIVED

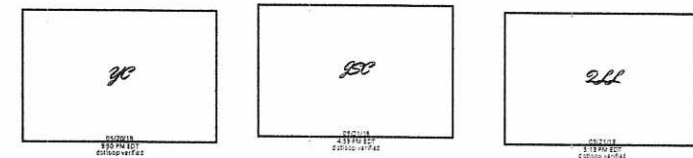

moment
ARCHITECTURE & INTERIOR DESIGN
WWW.MSEGLLS.COM

DC • VIRGINIA • MD
10530 WARWICK AVENUE SUITE #C5
FAIRFAX, VA 22030
Phone: 703.988.2350 • Email: info@msegll.com
Website: www.msegll.com

22x34 Plotted at 1/4"=1'-0" - 11x17 Plotted at 1/8" = 1'-0"

JDA - 222 LOVERS LANE
FRONT ELEVATION

DRAWN BY:
JAWM
DATE: 5/16/19
REV No. DATE
XXX XX-XX-XX

19-010



SHEET No.
A4.1

222 LOVERS LANE NW ELEVATIONS



RIGHT SIDE ELEVATION

SCALE: 1/4" = 1'-0"

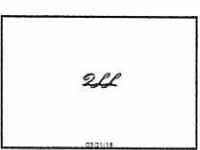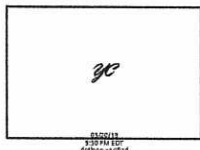

moment
DESIGN GROUP, LLC
WWW.MSEG112.COM

DC • VIRGINIA • MD
10530 WARWICK AVENUE, SUITE #C5
FAIRFAX, VA 22030
Phone: 703.988.2350 • Email: info@mesgllc.com
Website: www.mesgllc.com

22x34 Plotted at 1/4"=1'-0" - 11x17 Plotted at 1/8" = 1'-0"

IDA - 222 LOVERS LANE
RIGHT SIDE ELEVATION

DRAWN BY:
JAWM
DATE: 5/16/19
REV No. DATE
XXX XX-XX-XX

19-010

SHEET No.
A4.2

222 LOVERS LANE NW ELEVATIONS

moment

ARCHITECTURAL FIRM

WWW.MSEGLLC.COM

DC • VIRGINIA • MD

10530 WARWICK AVENUE, SUITE #C5
FAIRFAX, VA 22030
Phone: 703.988.2350 • Email: info@msegllc.com
Website: www.msegllc.com

22x34 Plotted at 1/4"=1'-0" - 11x17 Plotted at 1/8" = 1'-0"

IDA - 222 LOVERS LANE

LEFT SIDE ELEVATION

DRAWN BY:

JAWM

DATE: 5/16/19



REV No. DATE

XXX XX-XX-XX

19-010

SHEET No.

A43

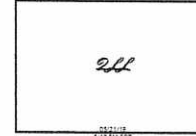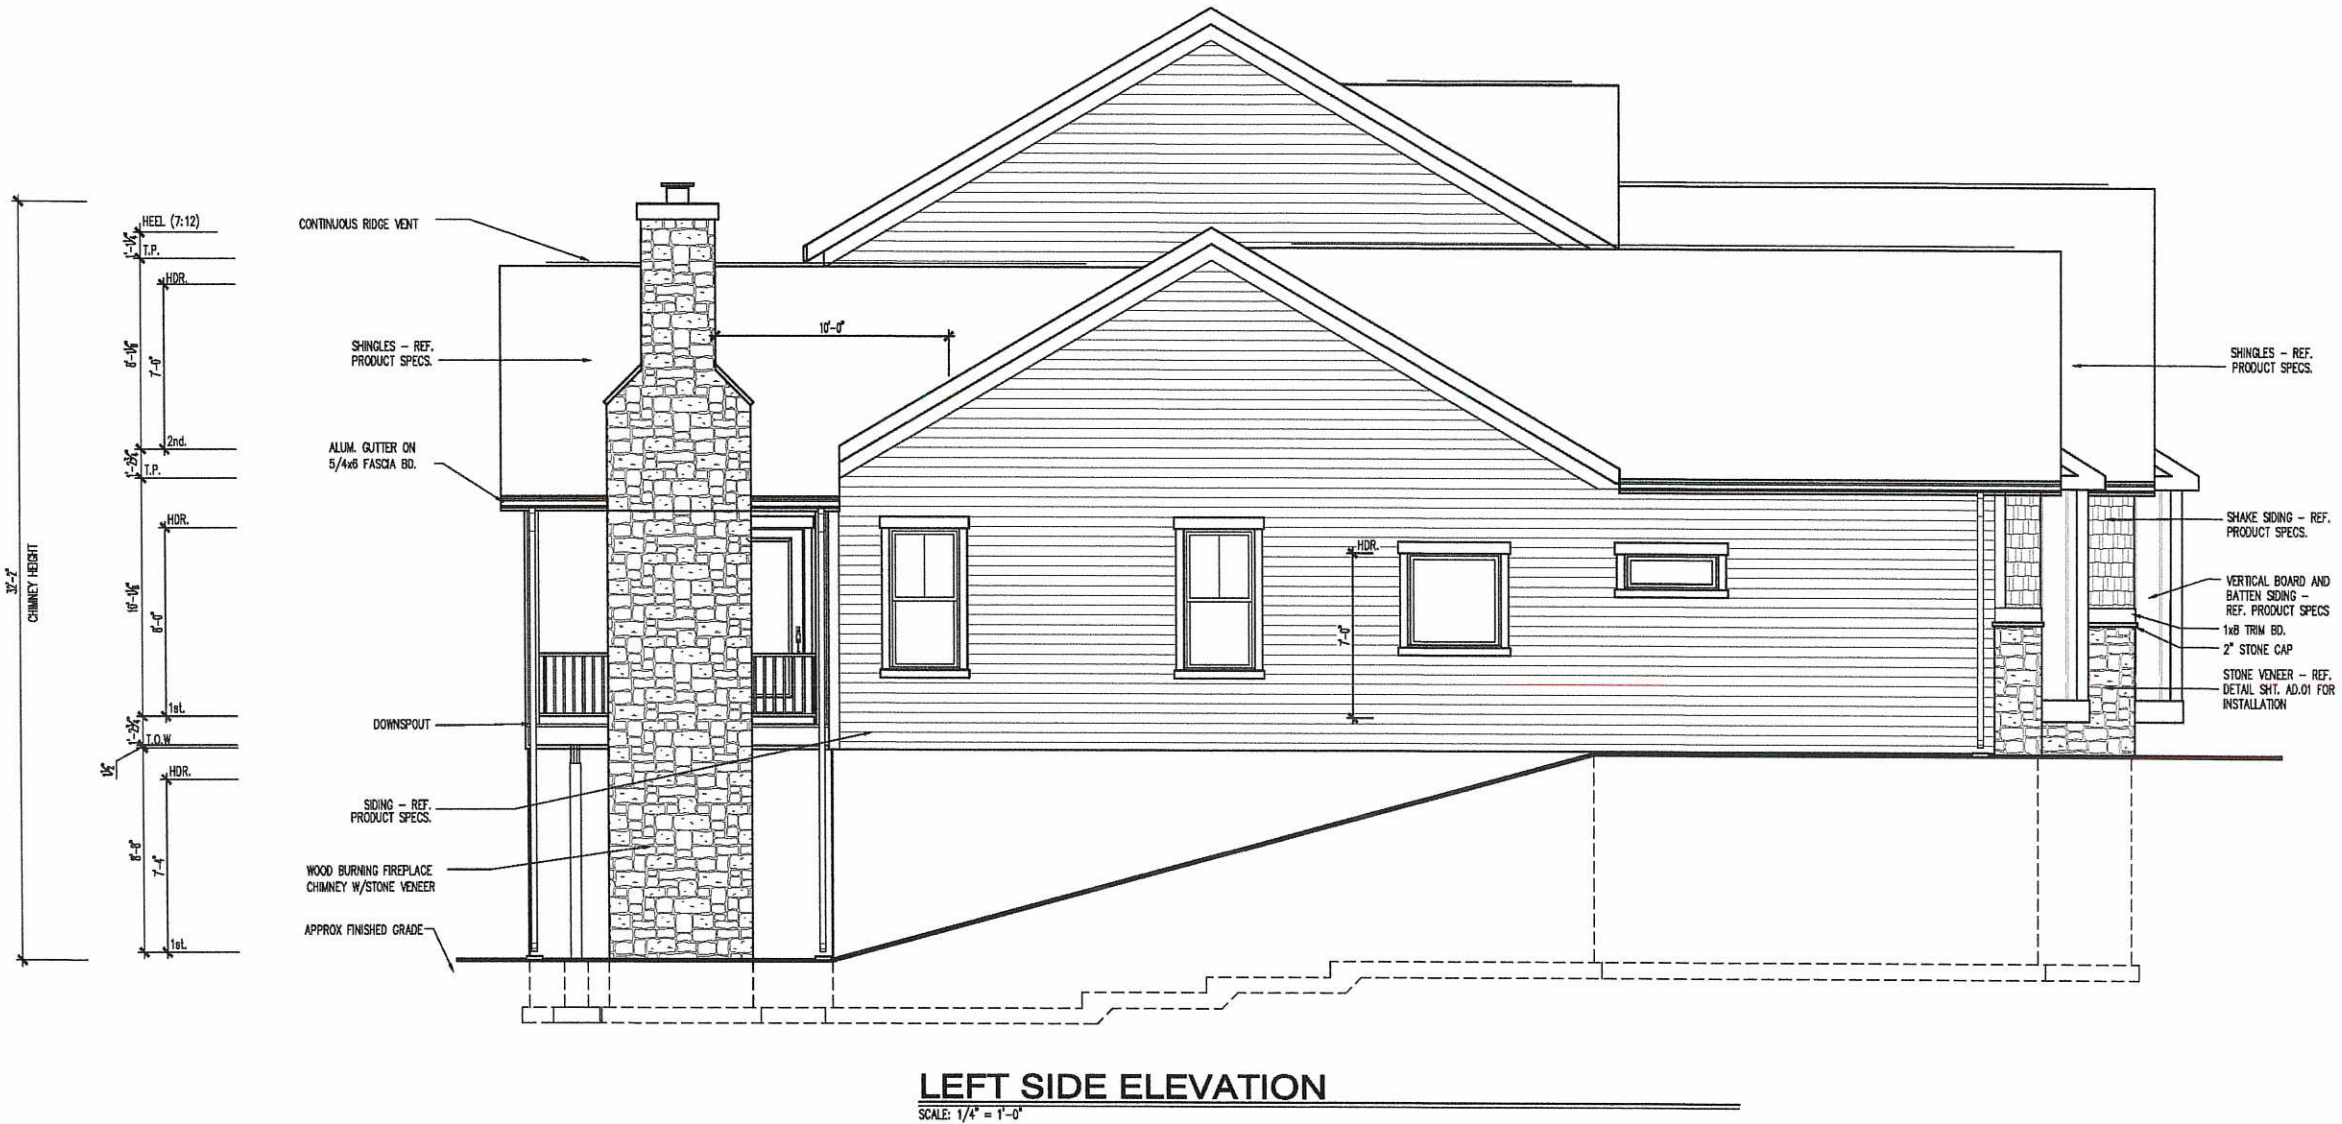

222 LOVERS LANE NW ELEVATIONS



REAR ELEVATION
SCALE: 1/4" = 1'-0"

30	50	20
201918 5/15/19 201918-1012	201918 5/15/19 201918-1012	201918 5/15/19 201918-1012

moment

DESIGN + CONSTRUCTION

WWW.MSEGCLC.COM

DC • VIRGINIA • MD

10530 WARWICK AVENUE, SUITE #C5
FAIRFAX, VA 22030
Phone: 703.988.2350 • Email: info@msegclc.com
Website: www.msegclc.com

22x34 Plotted at 1/4"=1'-0" - 11x17 Plotted at 1/8" = 1'-0"

IDA - 222 LOVERS LANE

REAR ELEVATION

DRAWN BY:	
JAWM	
DATE:	5/16/19
REV No.	DATE
XXX	XX-XX-XX

19-010

SHEET No.
A4.4